


- ABBREVIATIONS:**
- U-1 UNIT TYPE 1
 - U-2 UNIT TYPE 2
 - U-3 UNIT TYPE 3
 - U-4 UNIT TYPE 4
 - U-5 UNIT TYPE 5
 - U-5b UNIT TYPE 5b
 - U-6 UNIT TYPE 6
 - A1 AMENITY
 - B BIKE STORAGE
 - E ELEVATOR CHASE
 - GR GARBAGE ROOM
 - J JANITOR CLOSET
 - L LOCKER ROOM
 - MR MECHANICAL ROOM
 - S SERVICE ROOM
 - SR SPRINKLER ROOM
 - V VESTIBULE
 - WS WATER SERVICES

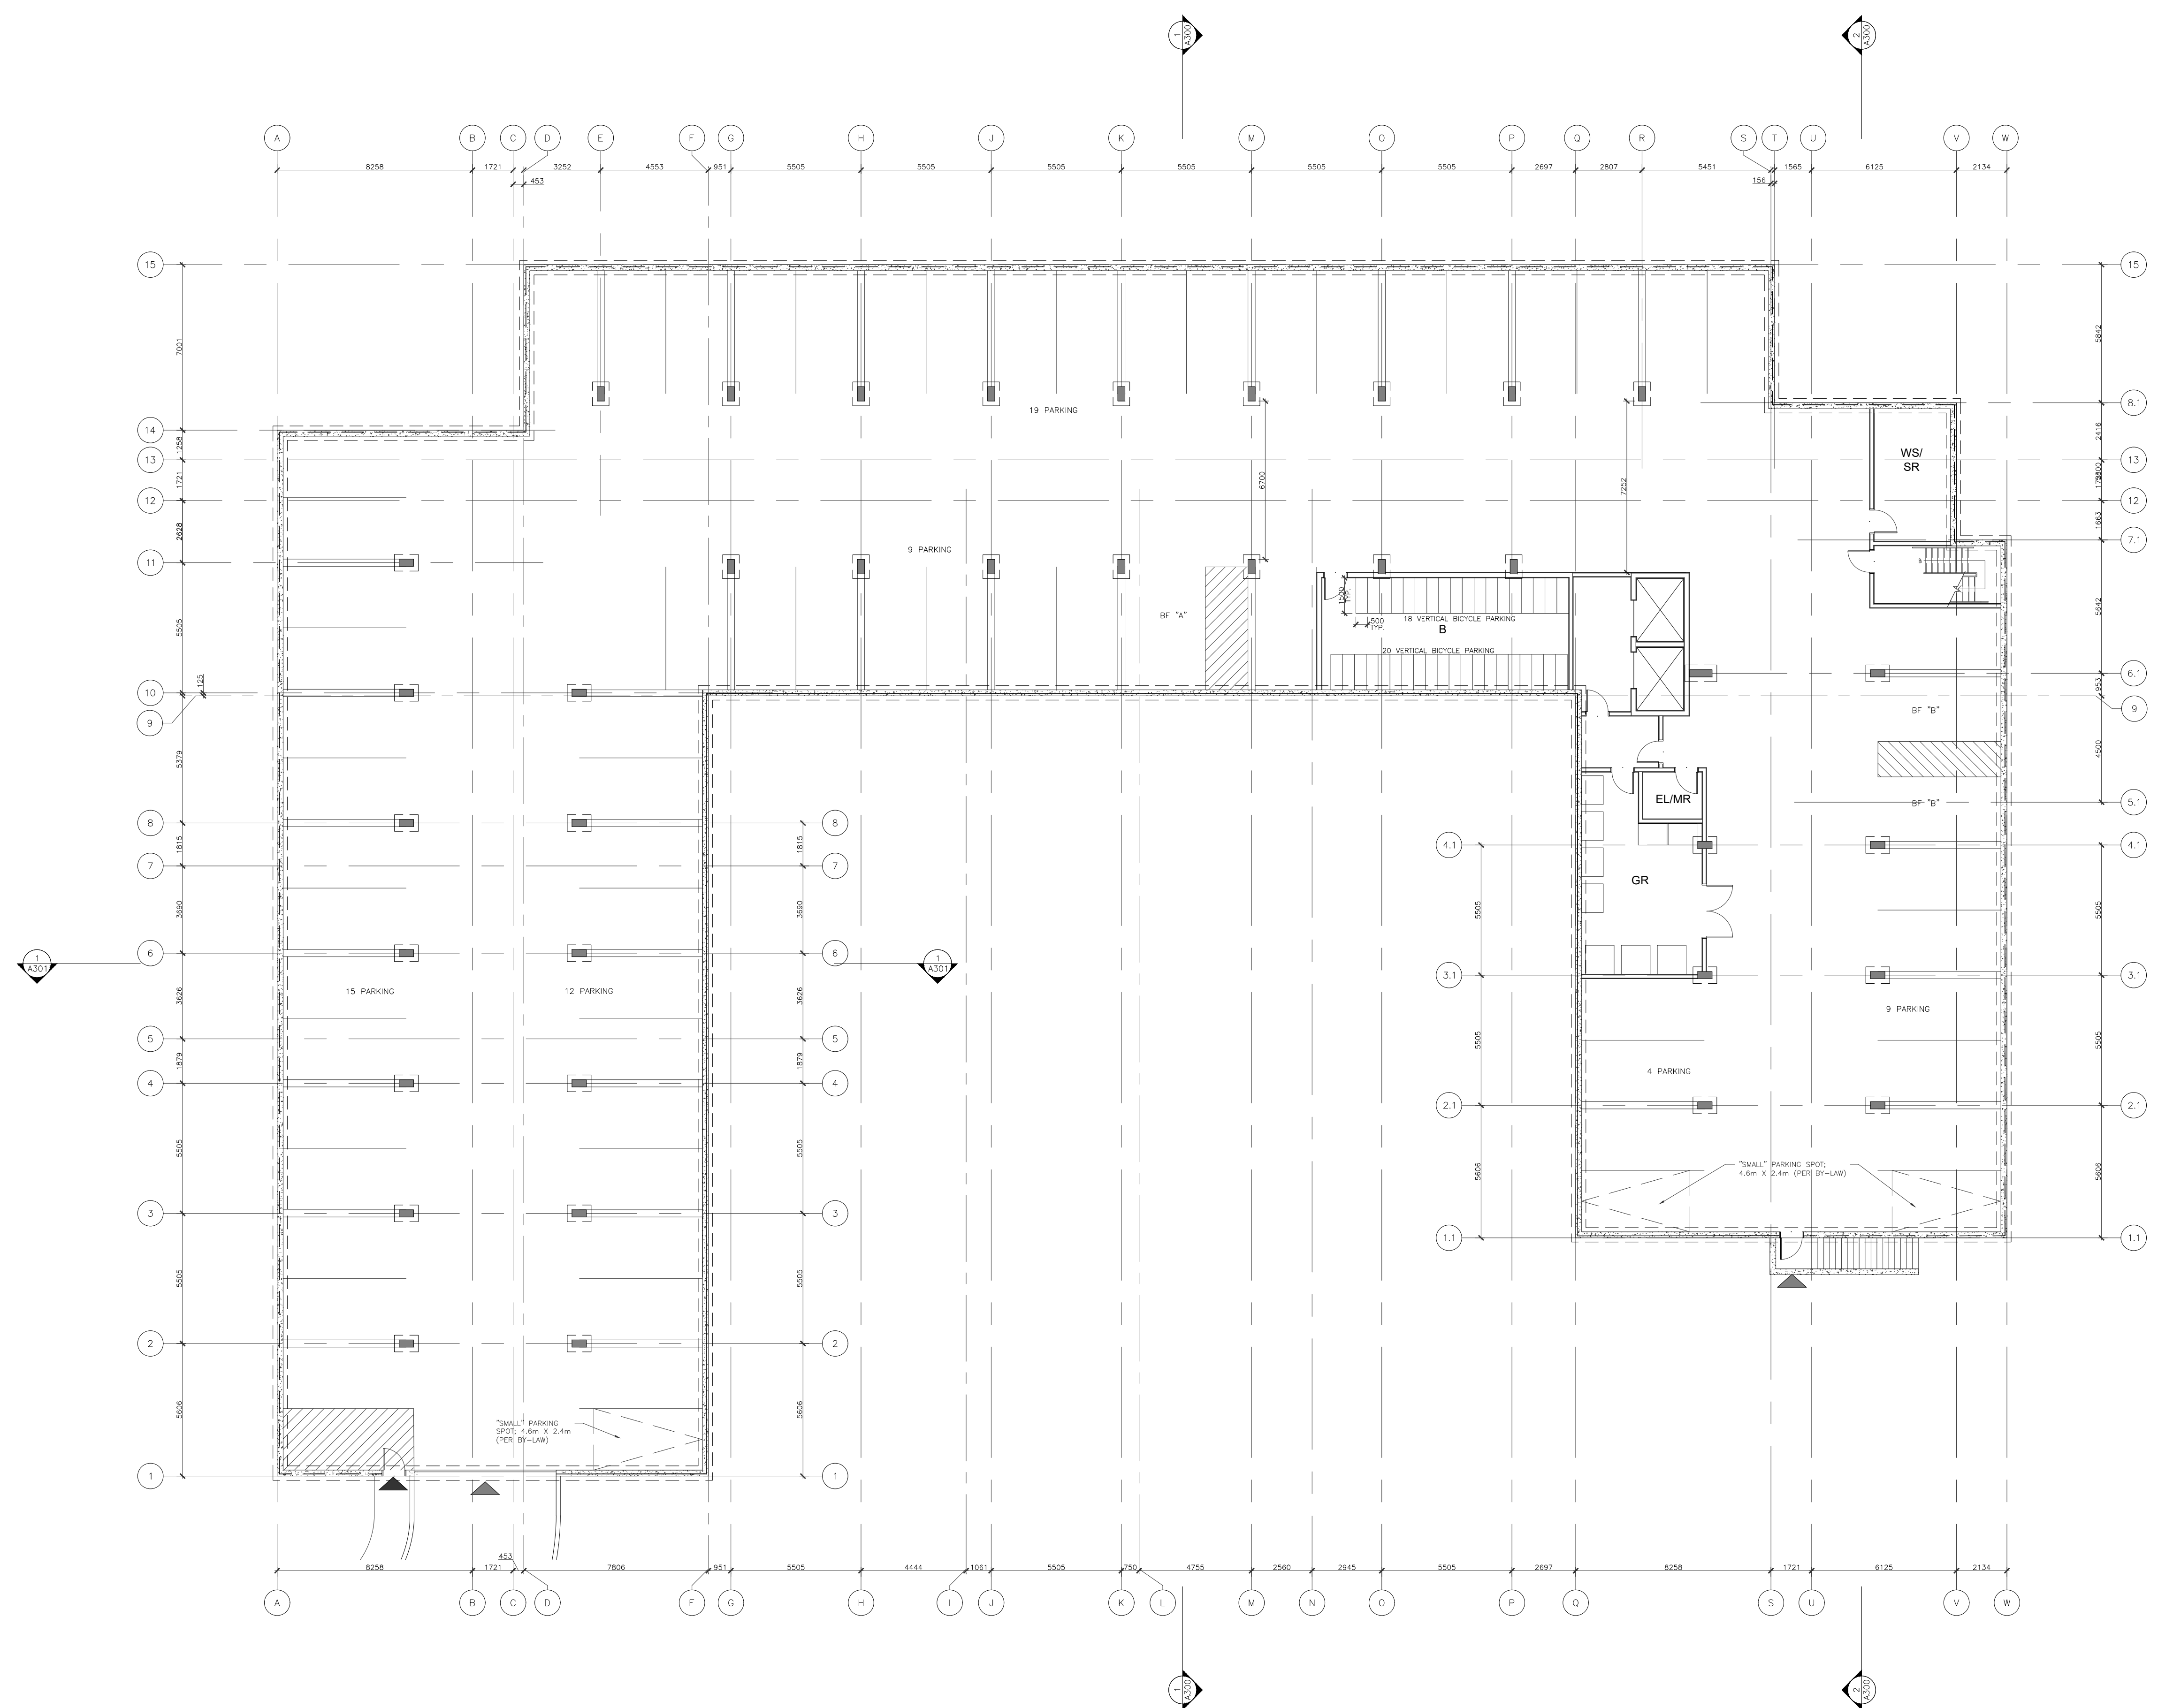

1 BASEMENT PLAN
1:150

GENERAL NOTES

IT IS THE RESPONSIBILITY OF THE CONTRACTOR TO VERIFY ALL DIMENSIONS ON SITE AND REPORT ANY ERRORS AND OMISSIONS TO THE ARCHITECT. ALL CONTRACTORS MUST COMPLY WITH ALL PERTINENT CODES AND BY-LAWS. DO NOT SCALE DRAWINGS. THESE DRAWINGS MAY NOT BE USED FOR CONSTRUCTION UNTIL SIGNED. THIS DRAWING IS THE EXCLUSIVE PROPERTY OF COLIZZA BRUNI ARCHITECTURE INCORPORATED. COPYRIGHT RESERVED.

NO	REV DATE	REV DESCRIPTION
1	OCT 20, 2021	ISSUED FOR SITE PLAN CONTROL

PROJECT NAME
**1104 HALTON -
86 UNIT APARTMENT
BUILDING**
OTTAWA, ON

DRAWING TITLE
**BASEMENT
FLOOR PLAN**

SCALE
AS NOTED
DRAWN BY
EA
DATE
10/20/21
PROJECT NO.
03020


DRAWING NO.
A100



COLIZZA BRUNI
architecture

76 CHAMBERLAIN AVE • OTTAWA • ONTARIO • K1S 1V9
T 613.236.2944 • F 613.236.6777 • www.colizzabruni.com

- ABBREVIATIONS:**
- U-1 UNIT TYPE 1
 - U-2 UNIT TYPE 2
 - U-3 UNIT TYPE 3
 - U-4 UNIT TYPE 4
 - U-5 UNIT TYPE 5
 - U-5b UNIT TYPE 5b
 - U-6 UNIT TYPE 6
 - A1 AMENITY
 - B BIKE STORAGE
 - E ELEVATOR CHASE
 - GR GARBAGE ROOM
 - J JANITOR CLOSET
 - L LOCKER ROOM
 - MR MECHANICAL ROOM
 - S SERVICE ROOM
 - SR SPRINKLER ROOM
 - V VESTIBULE
 - WS WATER SERVICES

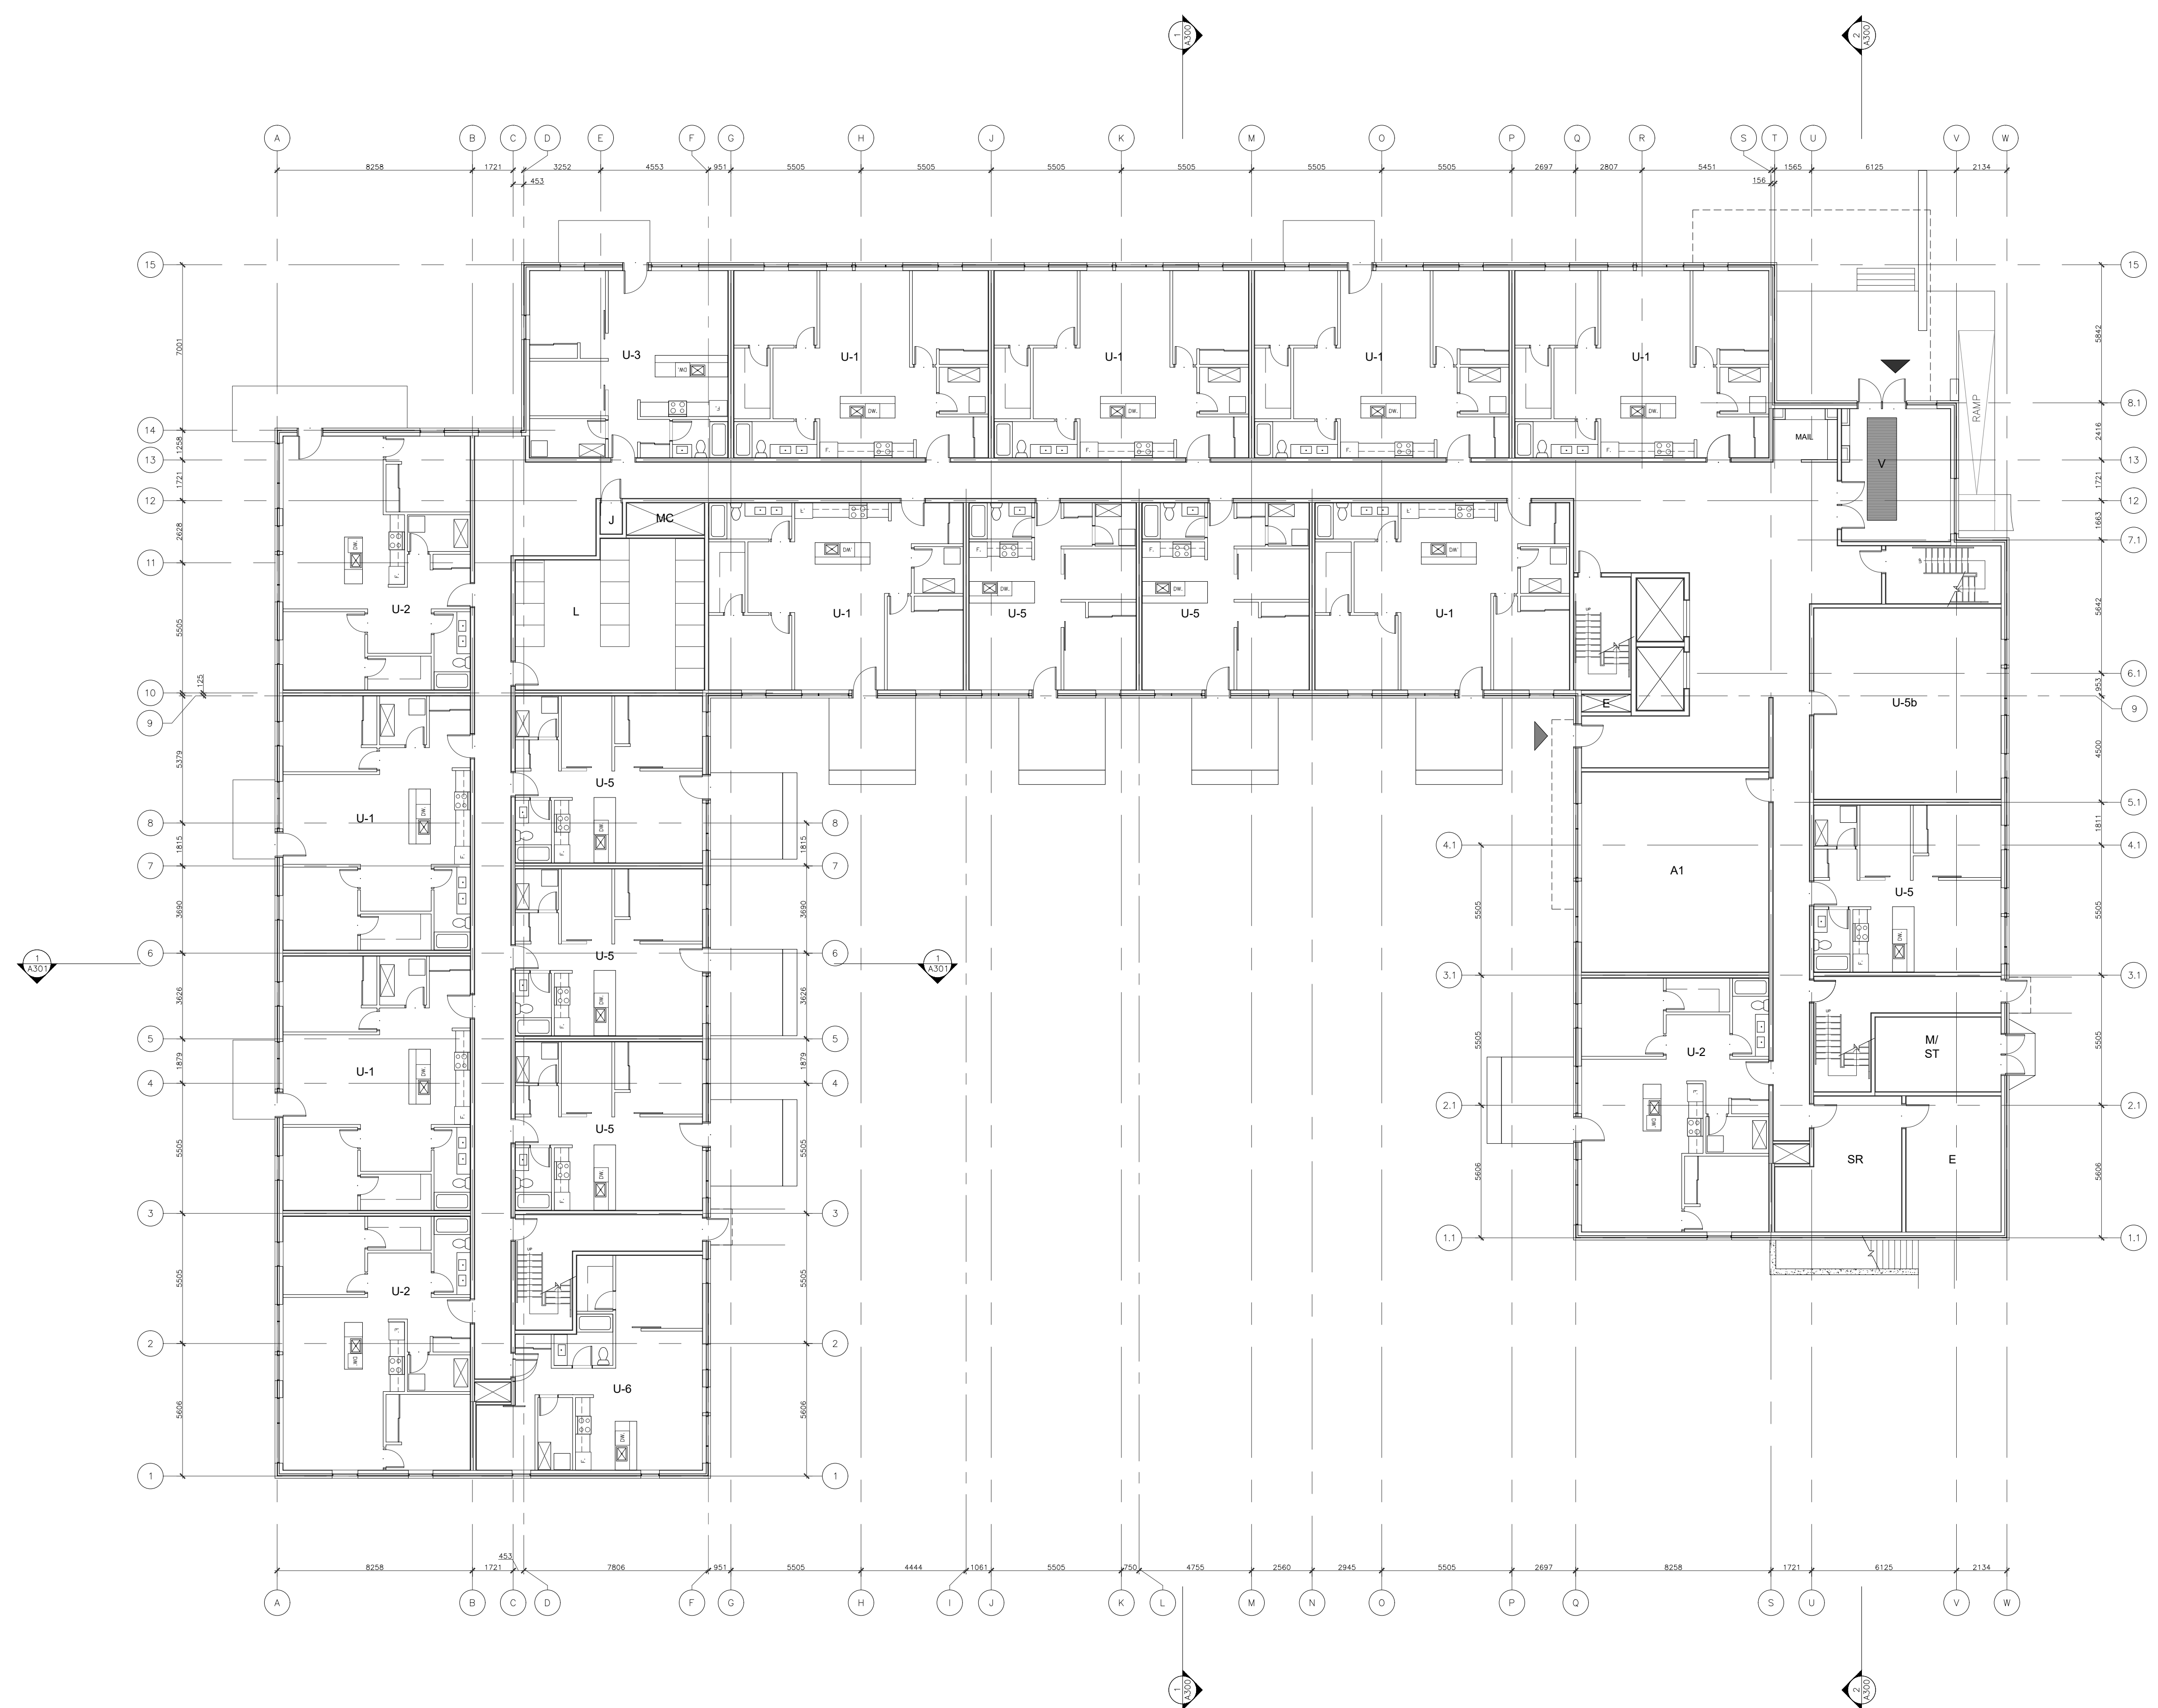

1 GROUND FLOOR PLAN
1:150

GENERAL NOTES

IT IS THE RESPONSIBILITY OF THE CONTRACTOR TO VERIFY ALL DIMENSIONS ON SITE AND REPORT ANY ERRORS AND OMISSIONS TO THE ARCHITECT. ALL CONTRACTORS MUST COMPLY WITH ALL PERTINENT CODES AND BY-LAWS. DO NOT SCALE DRAWINGS. THESE DRAWINGS MAY NOT BE USED FOR CONSTRUCTION UNTIL SIGNED. THIS DRAWING IS THE EXCLUSIVE PROPERTY OF COLIZZA BRUNI ARCHITECTURE INCORPORATED. COPYRIGHT RESERVED.

NO	REV DATE	REV DESCRIPTION
1	OCT 20, 2021	ISSUED FOR SITE PLAN CONTROL

PROJECT NAME
**1104 HALTON -
86 UNIT APARTMENT
BUILDING**
OTTAWA, ON

DRAWING TITLE
**GROUND
FLOOR PLAN**

SCALE
AS NOTED
DRAWN BY
EA
DATE
10/20/21
PROJECT NO.
03020


DRAWING NO.
A101



COLIZZA BRUNI
architecture

76 CHAMBERLAIN AVE • OTTAWA • ONTARIO • K1S 1V9
T 613.236.2944 • F 613.236.6777 • www.colizzabruni.com

- ABBREVIATIONS:**
- U-1 UNIT TYPE 1
 - U-2 UNIT TYPE 2
 - U-3 UNIT TYPE 3
 - U-4 UNIT TYPE 4
 - U-5 UNIT TYPE 5
 - U-5b UNIT TYPE 5b
 - U-6 UNIT TYPE 6
 - A1 AMENITY
 - B BIKE STORAGE
 - E ELEVATOR CHASE
 - GR GARBAGE ROOM
 - J JANITOR CLOSET
 - L LOCKER ROOM
 - MR MECHANICAL ROOM
 - S SERVICE ROOM
 - SR SPRINKLER ROOM
 - V VESTIBULE
 - WS WATER SERVICES

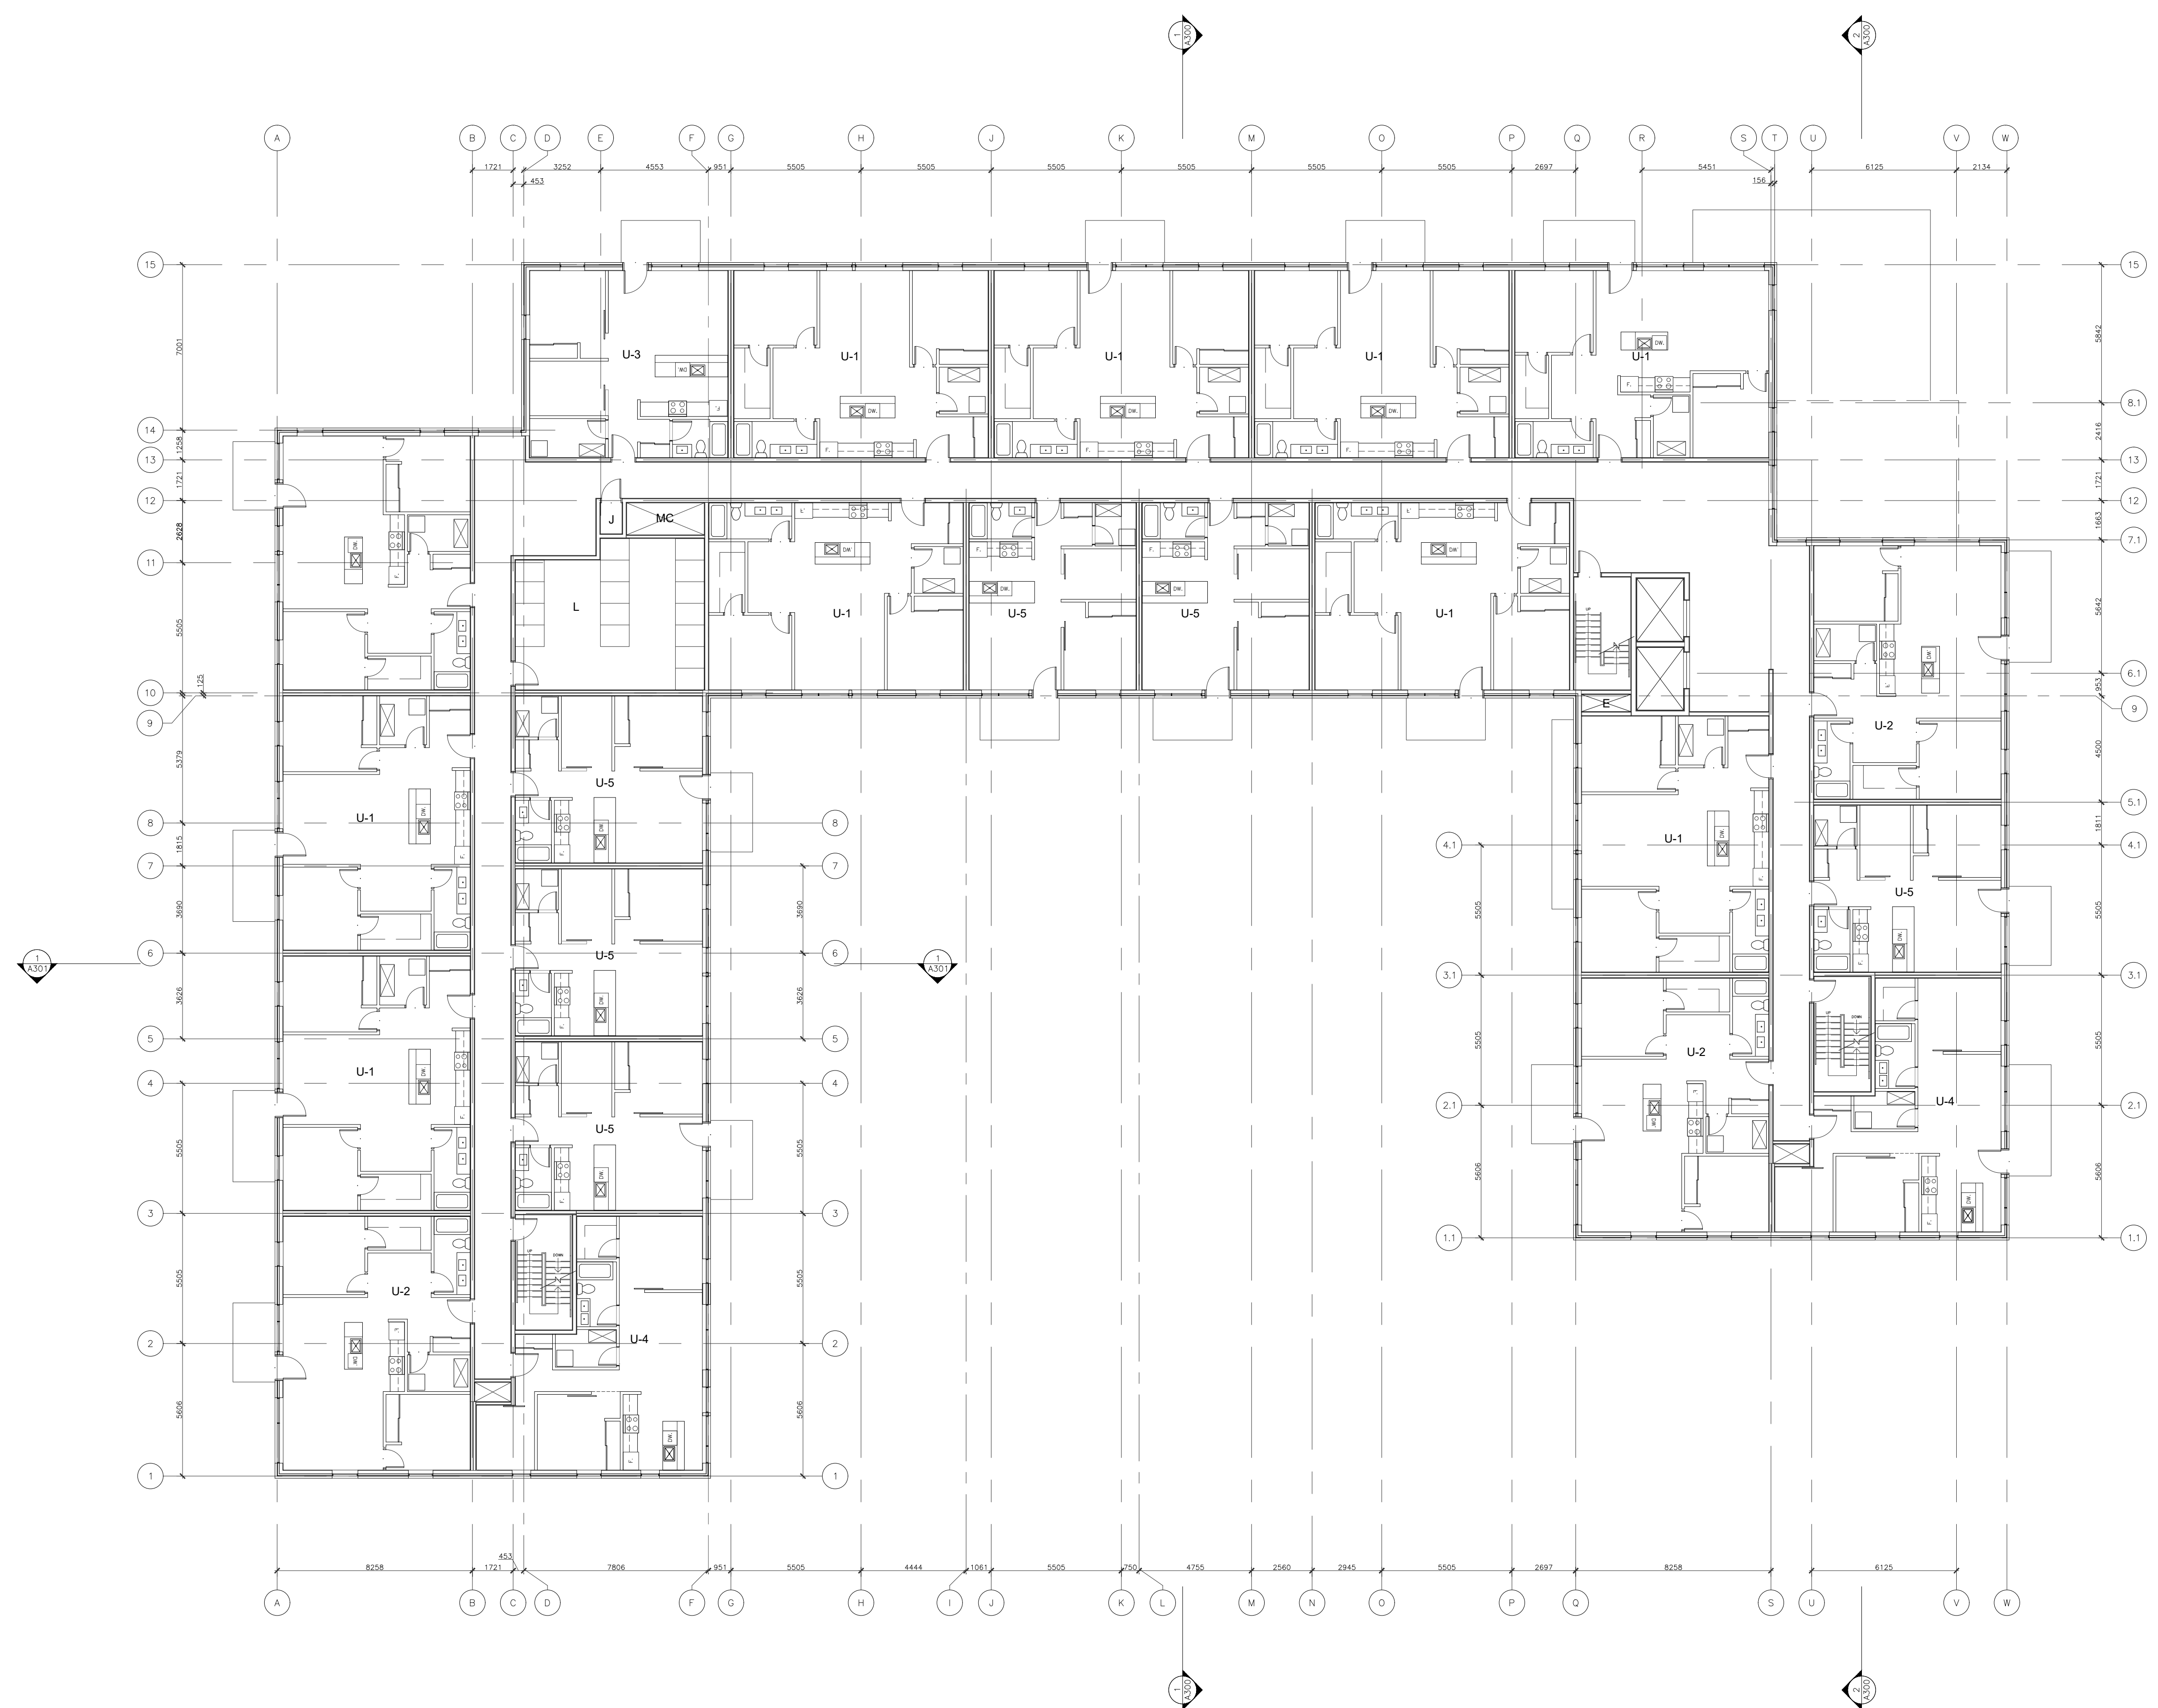

1 SECOND FLOOR PLAN
1:150

GENERAL NOTES

IT IS THE RESPONSIBILITY OF THE CONTRACTOR TO VERIFY ALL DIMENSIONS ON SITE AND REPORT ANY ERRORS AND OMISSIONS TO THE ARCHITECT. ALL CONTRACTORS MUST COMPLY WITH ALL PERTINENT CODES AND BY-LAWS. DO NOT SCALE DRAWINGS. THESE DRAWINGS MAY NOT BE USED FOR CONSTRUCTION UNTIL SIGNED. THIS DRAWING IS THE EXCLUSIVE PROPERTY OF COLIZZA BRUNI ARCHITECTURE INCORPORATED. COPYRIGHT RESERVED.

NO	REV DATE	REV DESCRIPTION
1	OCT 20, 2021	ISSUED FOR SITE PLAN CONTROL

PROJECT NAME
**1104 HALTON -
86 UNIT APARTMENT
BUILDING**
OTTAWA, ON

DRAWING TITLE
**SECOND
FLOOR PLAN**

SCALE
AS NOTED
DRAWN BY
EA
DATE
10/20/21
PROJECT NO.
03020


DRAWING NO.
A102



COLIZZA BRUNI
architecture

76 CHAMBERLAIN AVE • OTTAWA • ONTARIO • K1S 1V9
T 613.236.2944 • F 613.236.6777 • www.colizzabruni.com

- ABBREVIATIONS:**
- U-1 UNIT TYPE 1
 - U-2 UNIT TYPE 2
 - U-3 UNIT TYPE 3
 - U-4 UNIT TYPE 4
 - U-5 UNIT TYPE 5
 - U-5b UNIT TYPE 5b
 - U-6 UNIT TYPE 6
 - A1 AMENITY
 - B BIKE STORAGE
 - E ELEVATOR CHASE
 - GR GARBAGE ROOM
 - J JANITOR CLOSET
 - L LOCKER ROOM
 - MR MECHANICAL ROOM
 - S SERVICE ROOM
 - SR SPRINKLER ROOM
 - V VESTIBULE
 - WS WATER SERVICES

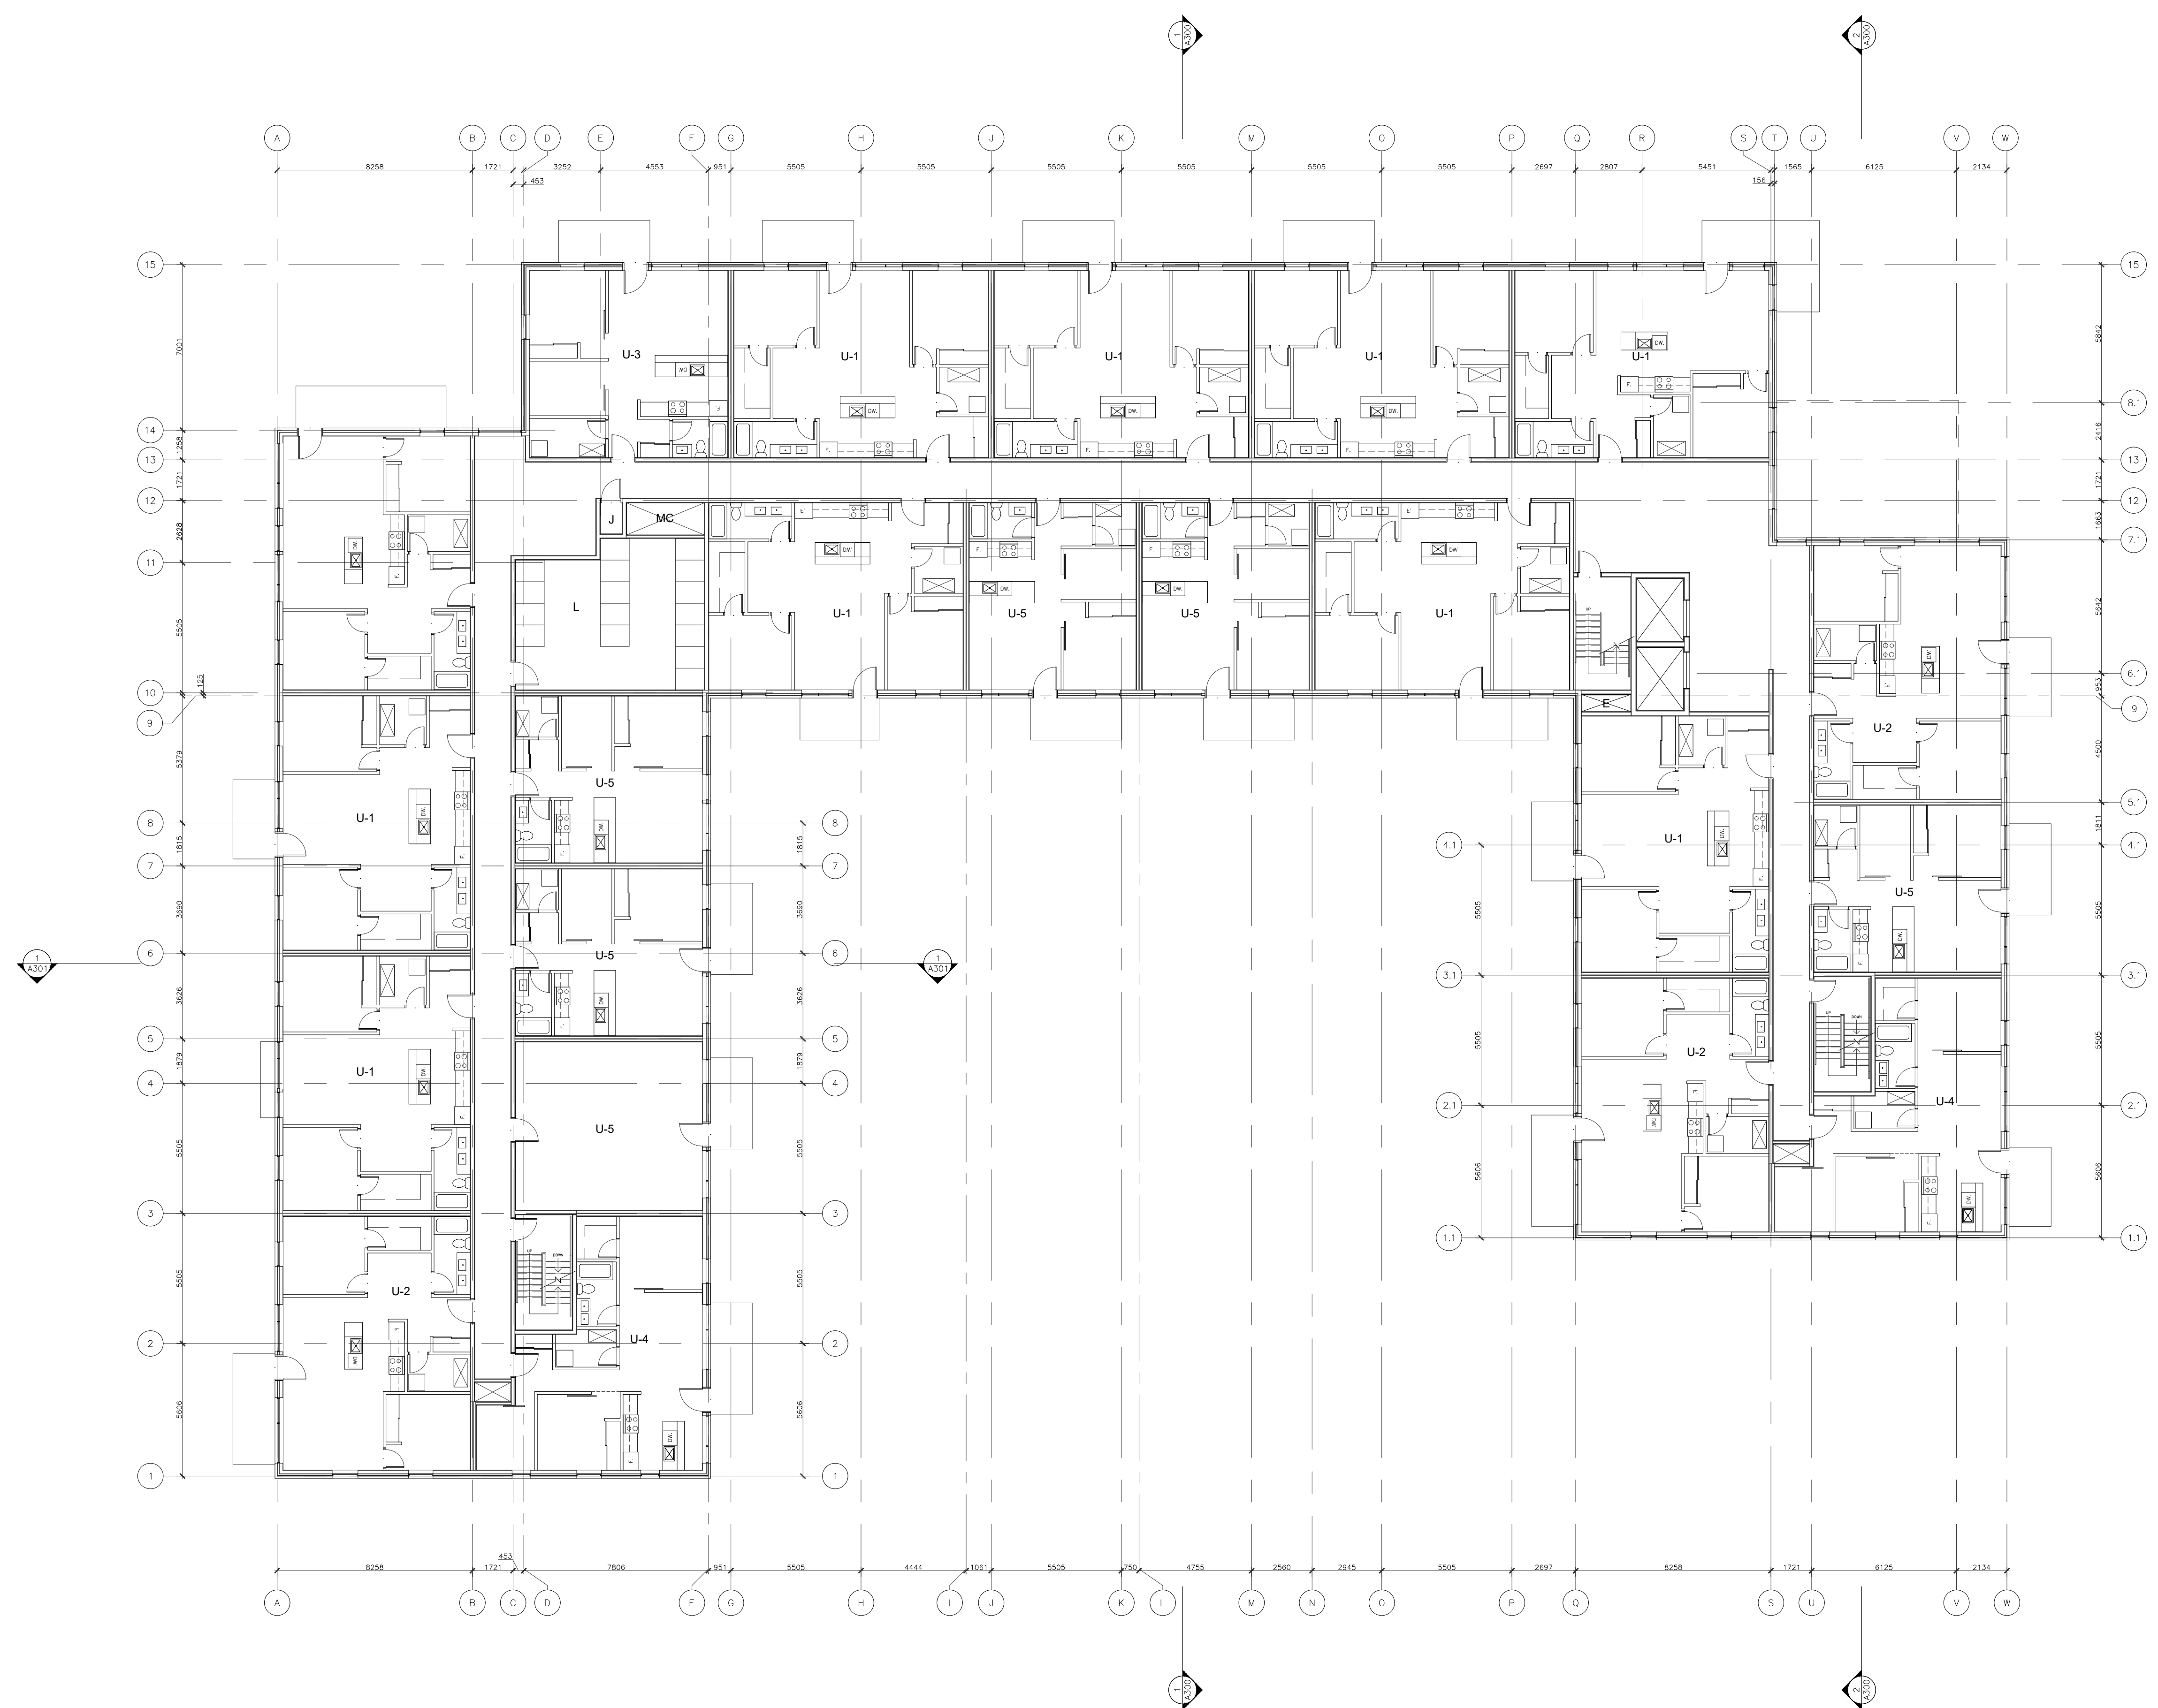

1 THIRD FLOOR PLAN
1:150

GENERAL NOTES

IT IS THE RESPONSIBILITY OF THE CONTRACTOR TO VERIFY ALL DIMENSIONS ON SITE AND REPORT ANY ERRORS AND OMISSIONS TO THE ARCHITECT. ALL CONTRACTORS MUST COMPLY WITH ALL PERTINENT CODES AND BY-LAWS. DO NOT SCALE DRAWINGS. THESE DRAWINGS MAY NOT BE USED FOR CONSTRUCTION UNTIL SIGNED. THIS DRAWING IS THE EXCLUSIVE PROPERTY OF COLIZZA BRUNI ARCHITECTURE INCORPORATED. COPYRIGHT RESERVED.

NO	REV DATE	REV DESCRIPTION
1	OCT 20, 2021	ISSUED FOR SITE PLAN CONTROL

PROJECT NAME
**1104 HALTON -
86 UNIT APARTMENT
BUILDING**
OTTAWA, ON

DRAWING TITLE
**THIRD
FLOOR PLAN**

SCALE
AS NOTED
DRAWN BY
EA
DATE
10/20/21
PROJECT NO.
03020


DRAWING NO.
A103



COLIZZA BRUNI
architecture

76 CHAMBERLAIN AVE • OTTAWA • ONTARIO • K1S 1V9
T 613.236.2944 • F 613.236.6777 • www.colizzabruni.com

- ABBREVIATIONS:**
- U-1 UNIT TYPE 1
 - U-2 UNIT TYPE 2
 - U-3 UNIT TYPE 3
 - U-4 UNIT TYPE 4
 - U-5 UNIT TYPE 5
 - U-5b UNIT TYPE 5b
 - U-6 UNIT TYPE 6
 - A1 AMENITY
 - B BIKE STORAGE
 - E ELEVATOR CHASE
 - GR GARBAGE ROOM
 - J JANITOR CLOSET
 - L LOCKER ROOM
 - MR MECHANICAL ROOM
 - S SERVICE ROOM
 - SR SPRINKLER ROOM
 - V VESTIBULE
 - WS WATER SERVICES

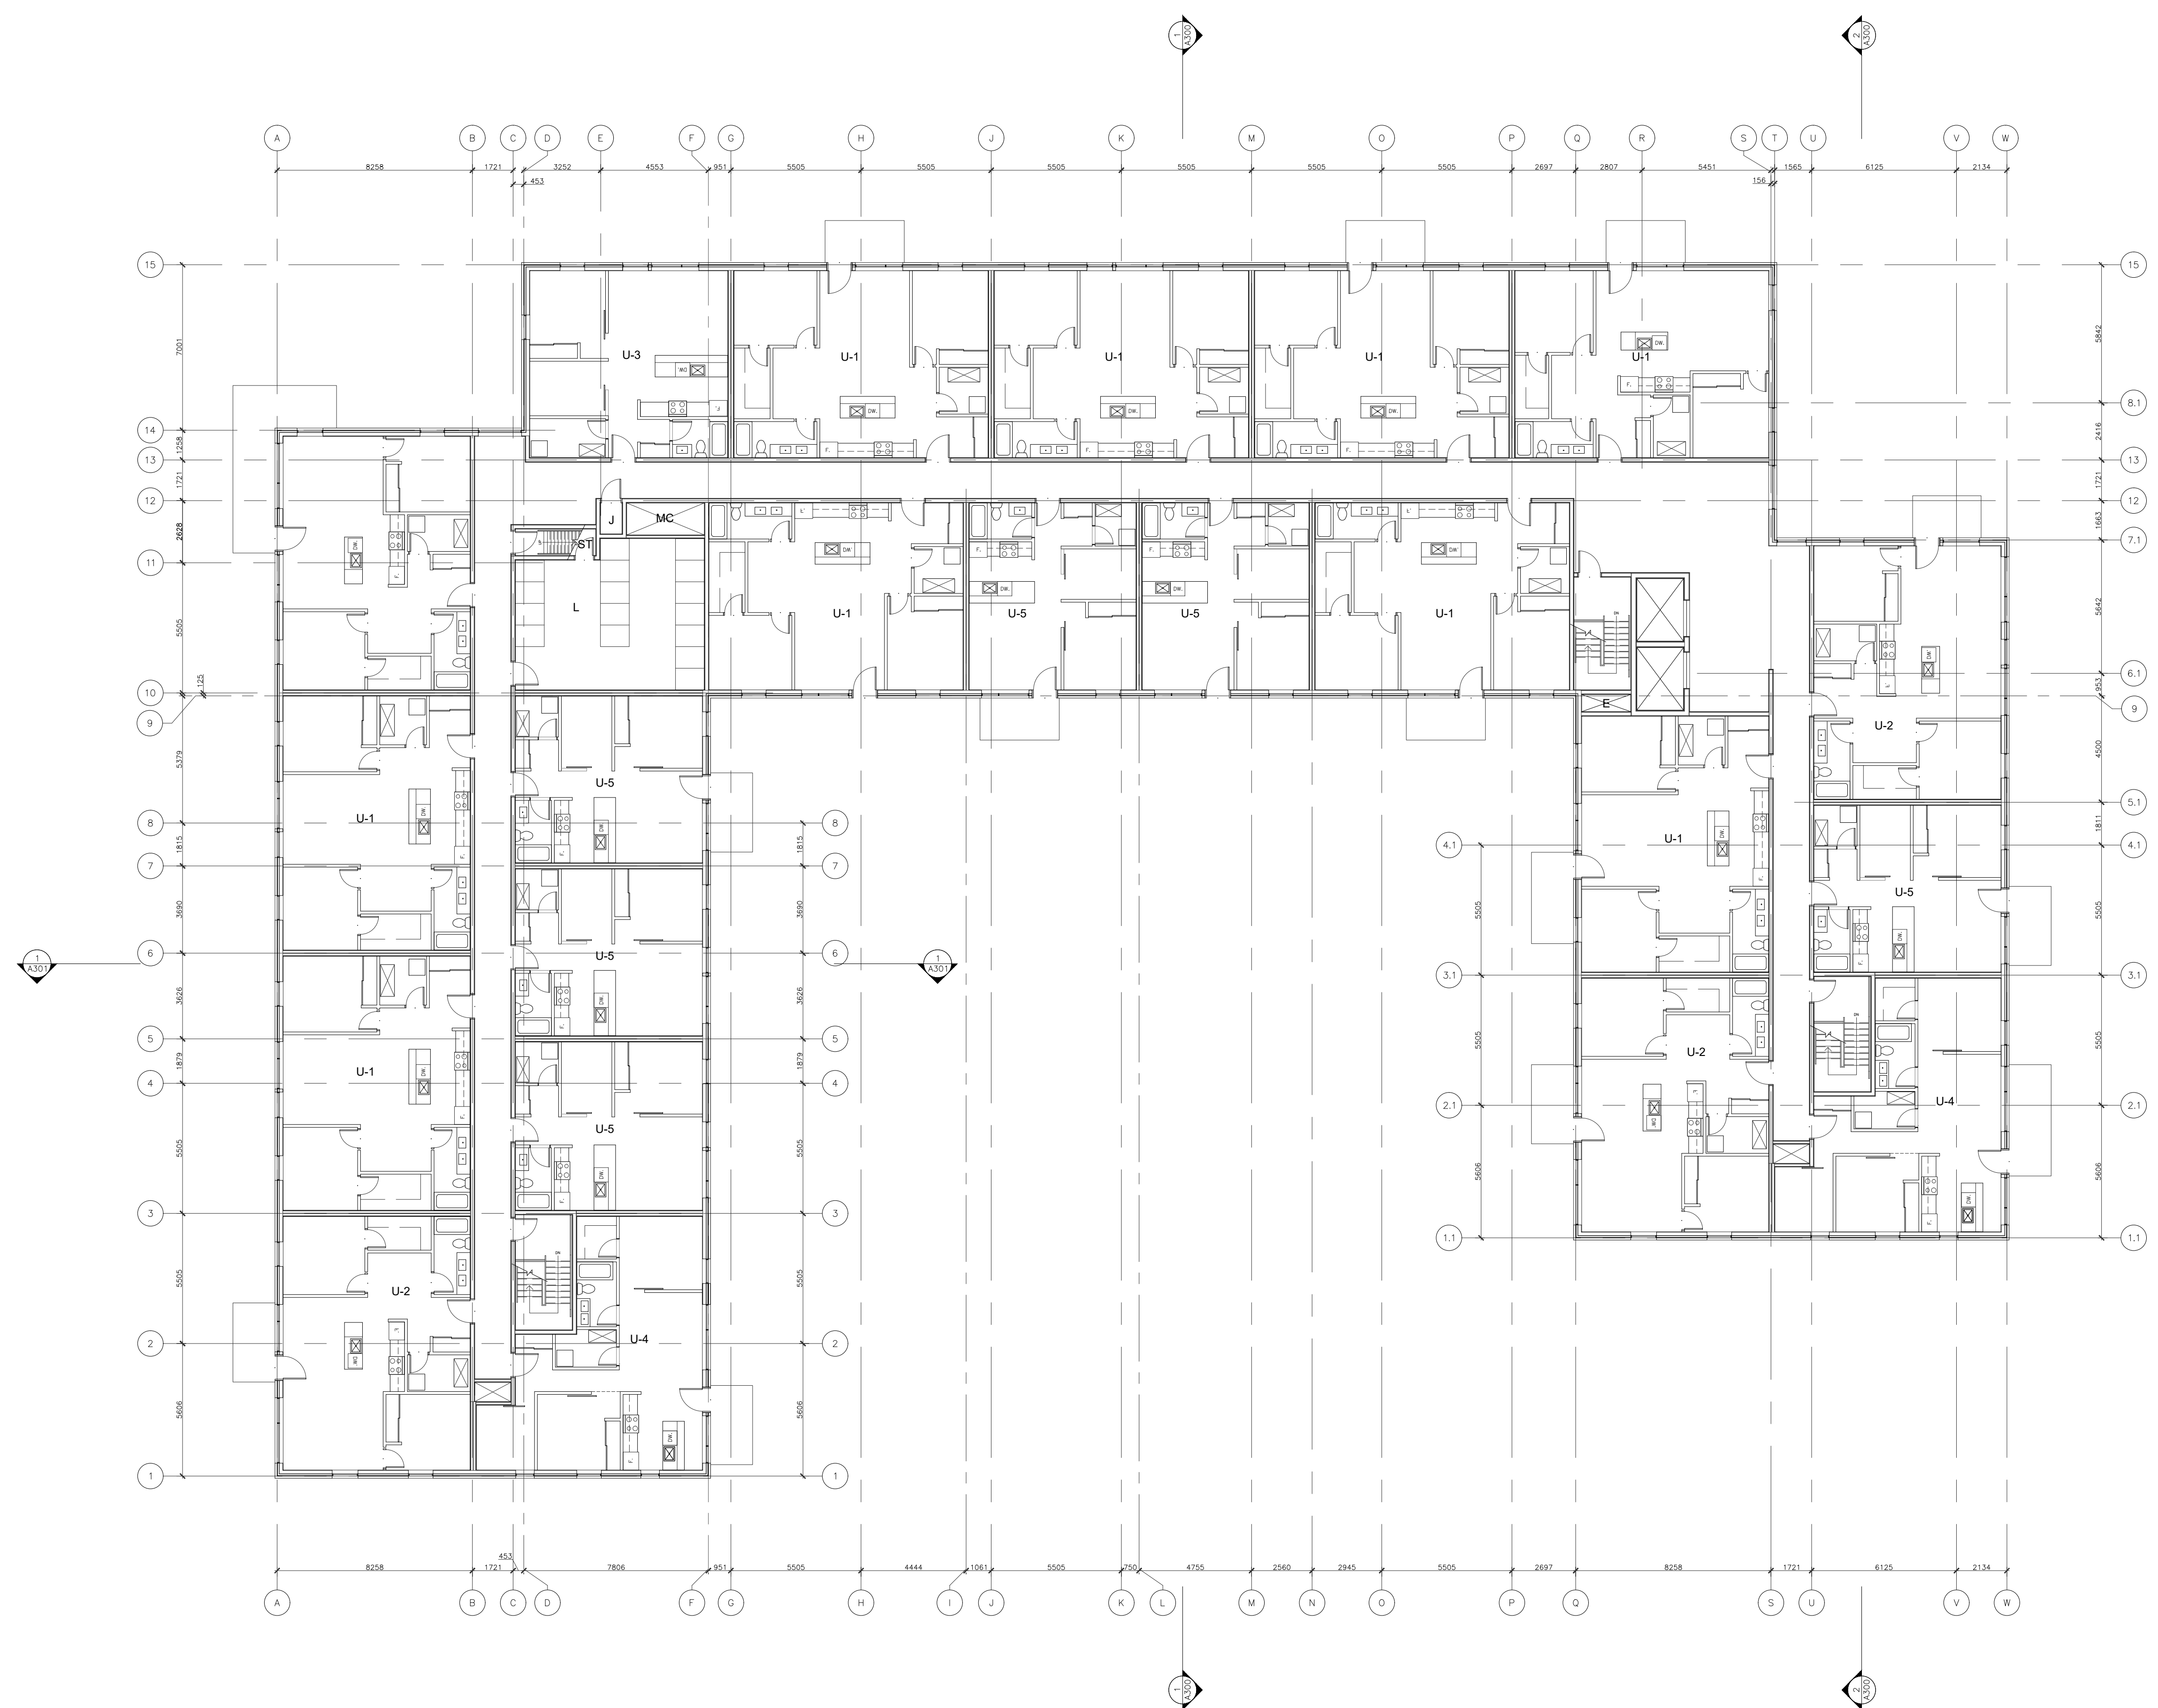

1 FOURTH FLOOR PLAN
1:150

GENERAL NOTES

IT IS THE RESPONSIBILITY OF THE CONTRACTOR TO VERIFY ALL DIMENSIONS ON SITE AND REPORT ANY ERRORS AND OMISSIONS TO THE ARCHITECT. ALL CONTRACTORS MUST COMPLY WITH ALL PERTINENT CODES AND BY-LAWS. DO NOT SCALE DRAWINGS. THESE DRAWINGS MAY NOT BE USED FOR CONSTRUCTION UNTIL SIGNED. THIS DRAWING IS THE EXCLUSIVE PROPERTY OF COLIZZA BRUNI ARCHITECTURE INCORPORATED. COPYRIGHT RESERVED.

NO	REV DATE	REV DESCRIPTION
1	OCT 20, 2021	ISSUED FOR SITE PLAN CONTROL

PROJECT NAME
**1104 HALTON -
86 UNIT APARTMENT
BUILDING**
OTTAWA, ON

DRAWING TITLE
**FOURTH
FLOOR PLAN**

SCALE
AS NOTED
DRAWN BY
EA
DATE
10/20/21
PROJECT NO.
03020


DRAWING NO.
A104



COLIZZA BRUNI
architecture

76 CHAMBERLAIN AVE • OTTAWA • ONTARIO • K1S 1V9
T 613.236.2944 • F 613.236.6777 • www.colizzabruni.com

- ABBREVIATIONS:**
- U-1 UNIT TYPE 1
 - U-2 UNIT TYPE 2
 - U-3 UNIT TYPE 3
 - U-4 UNIT TYPE 4
 - U-5 UNIT TYPE 5
 - U-5b UNIT TYPE 5b
 - U-6 UNIT TYPE 6
 - A1 AMENITY
 - B BIKE STORAGE
 - E ELEVATOR CHASE
 - GR GARBAGE ROOM
 - J JANITOR CLOSET
 - L LOCKER ROOM
 - MR MECHANICAL ROOM
 - S SERVICE ROOM
 - SR SPRINKLER ROOM
 - V VESTIBULE
 - WS WATER SERVICES

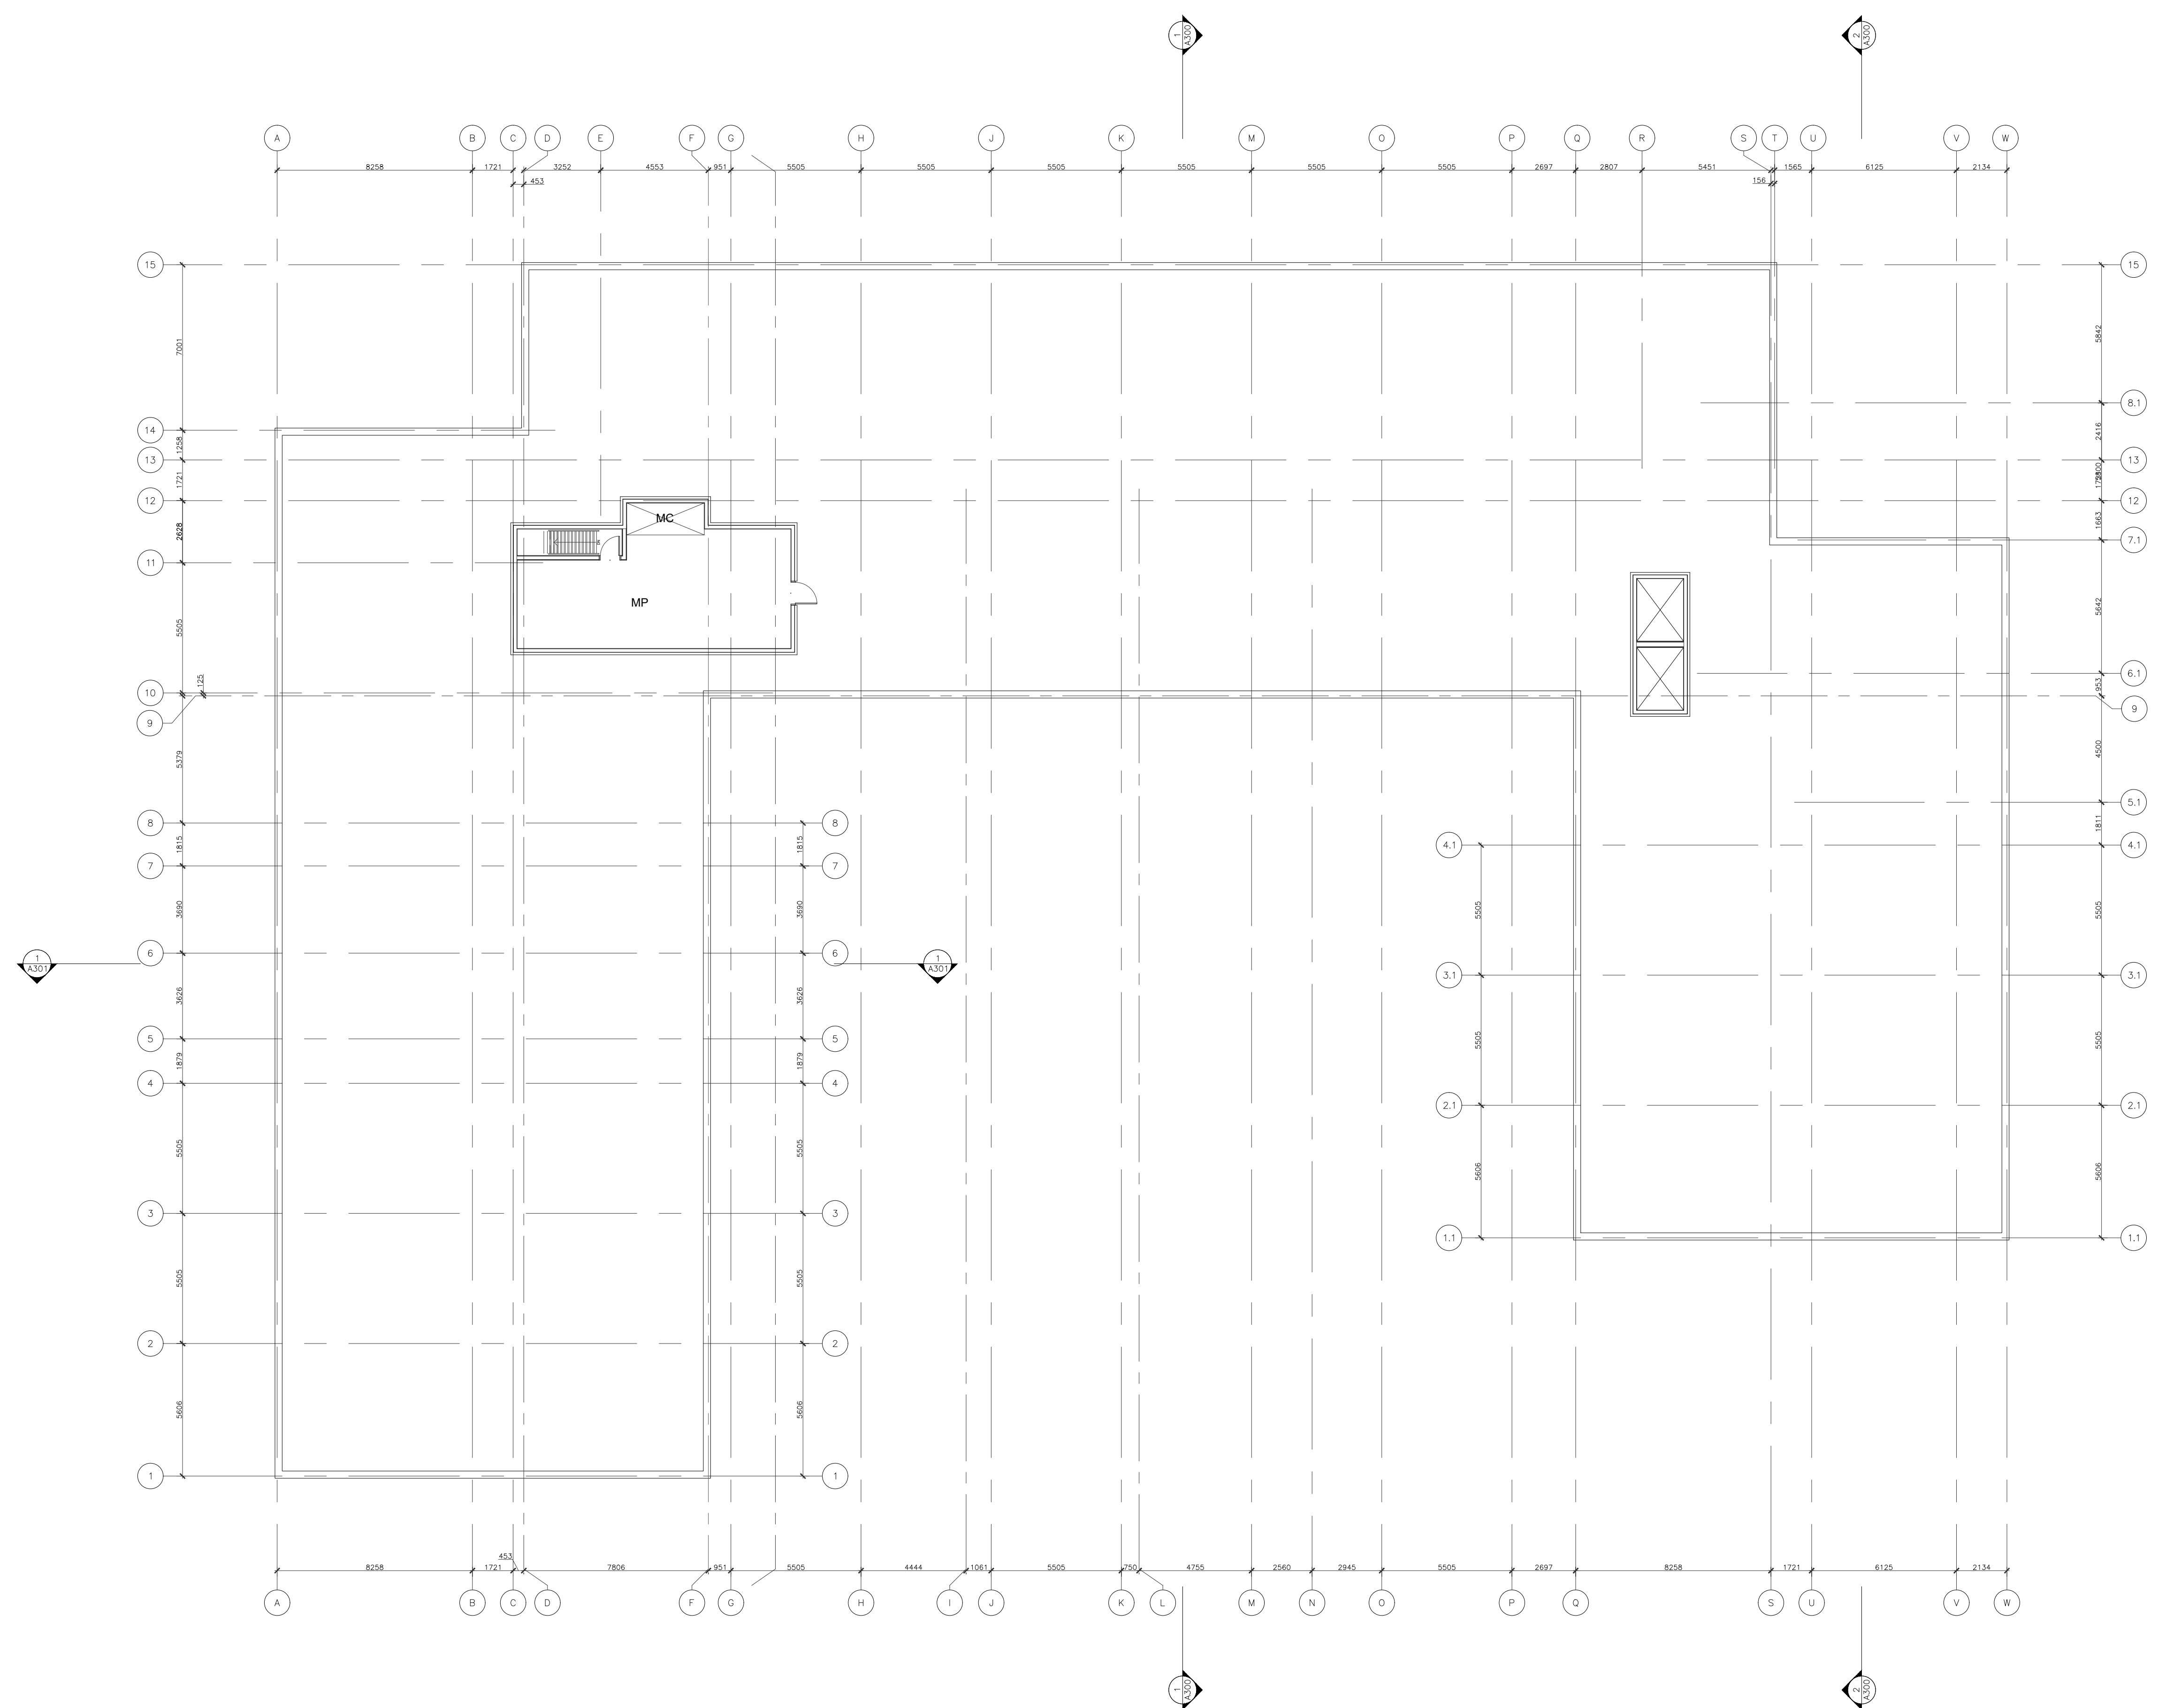

1 ROOF & MECH. PENTHOUSE PLAN
1:150

GENERAL NOTES

IT IS THE RESPONSIBILITY OF THE CONTRACTOR TO VERIFY ALL DIMENSIONS ON SITE AND REPORT ANY ERRORS AND OMISSIONS TO THE ARCHITECT. ALL CONTRACTORS MUST COMPLY WITH ALL PERTINENT CODES AND BY-LAWS. DO NOT SCALE DRAWINGS. THESE DRAWINGS MAY NOT BE USED FOR CONSTRUCTION UNTIL SIGNED. THIS DRAWING IS THE EXCLUSIVE PROPERTY OF COLIZZA BRUNI ARCHITECTURE INCORPORATED. COPYRIGHT RESERVED.

NO	REV DATE	REV DESCRIPTION
1	OCT 20, 2021	ISSUED FOR SITE PLAN CONTROL

PROJECT NAME
**1104 HALTON -
86 UNIT APARTMENT
BUILDING**
OTTAWA, ON

DRAWING TITLE
**ROOF & MECH.
PENTHOUSE
PLAN**

SCALE
AS NOTED
DRAWN BY
EA
DATE
10/20/21
PROJECT NO.
03020

DRAWING NO.
A105



COLIZZA BRUNI
architecture

76 CHAMBERLAIN AVE • OTTAWA • ONTARIO • K1S 1V9
T 613.236.2844 • F 613.236.6777 • www.colizzabruni.com