


- MATERIALS**
1. INSULATED METAL PANELS
  2. CONCRETE PANELS
  3. CORRUGATED METAL PANELS
  4. GLAZING
  5. PERFORATED AND CORRUGATED METAL SCREEN




1 NORTH ELEVATION  
1:150

- Roof 88110
- Level 4 84150
- Level 3 80190
- Level 2 76230
- Level 1 72270

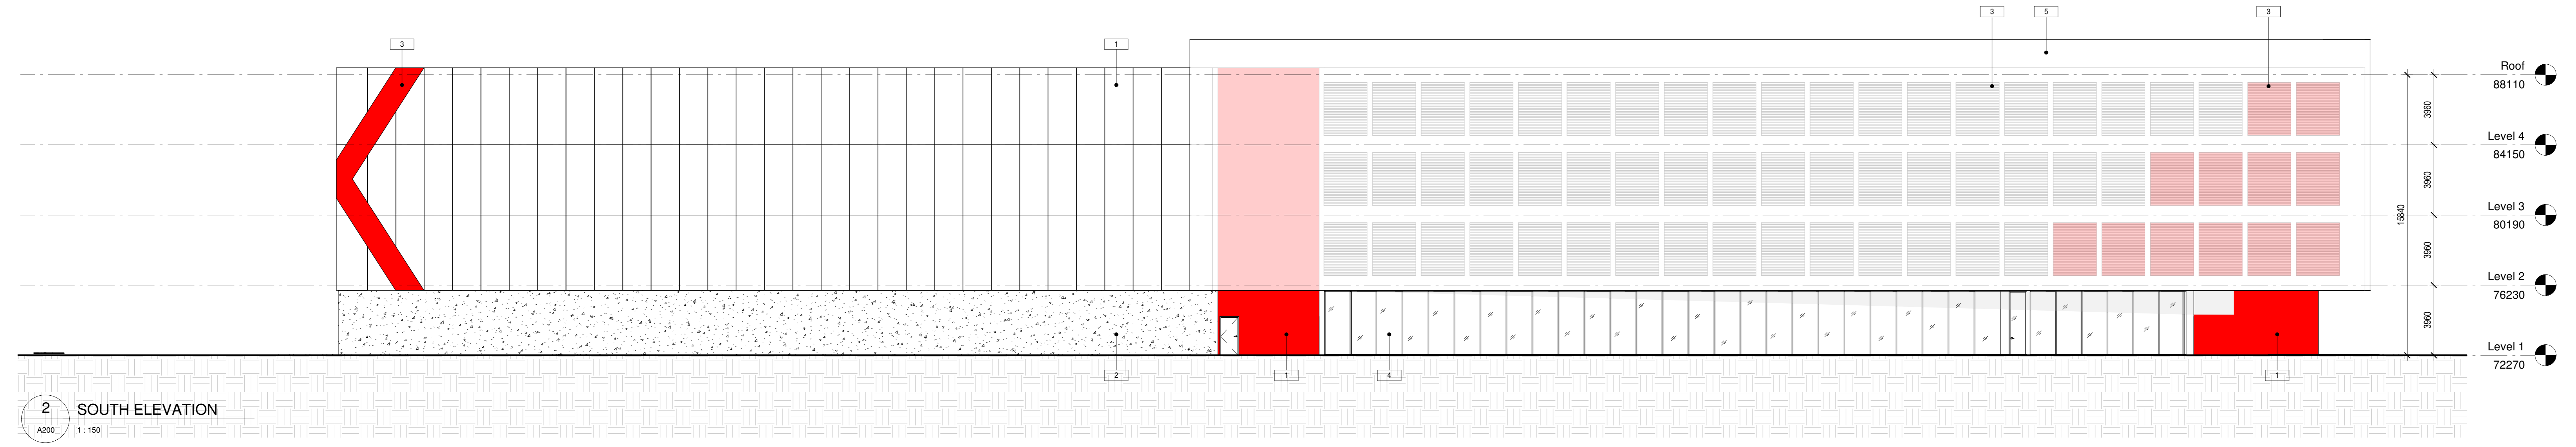


2 SOUTH ELEVATION  
A200 1:150

- Roof 88110
- Level 4 84150
- Level 3 80190
- Level 2 76230
- Level 1 72270

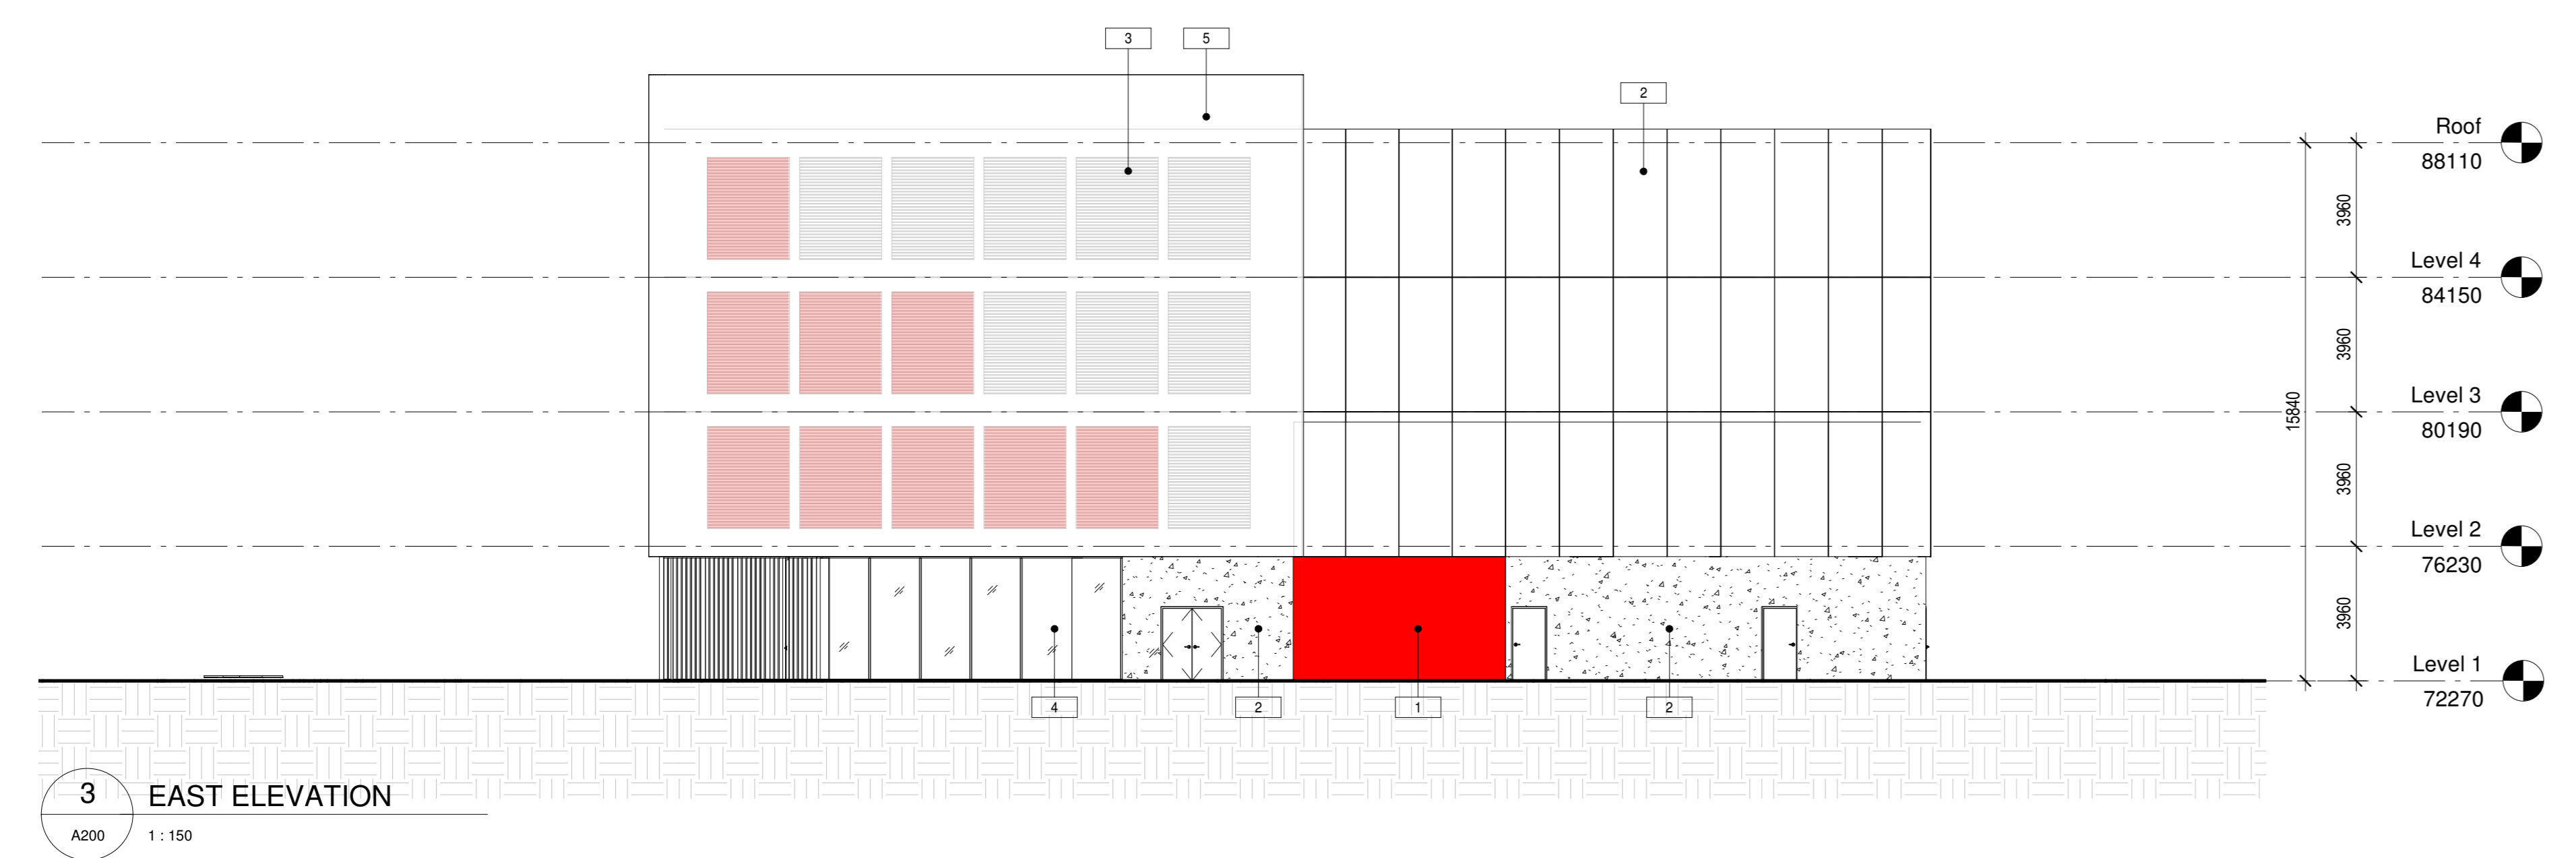

3 EAST ELEVATION  
A200 1:150

- Roof 88110
- Level 4 84150
- Level 3 80190
- Level 2 76230
- Level 1 72270

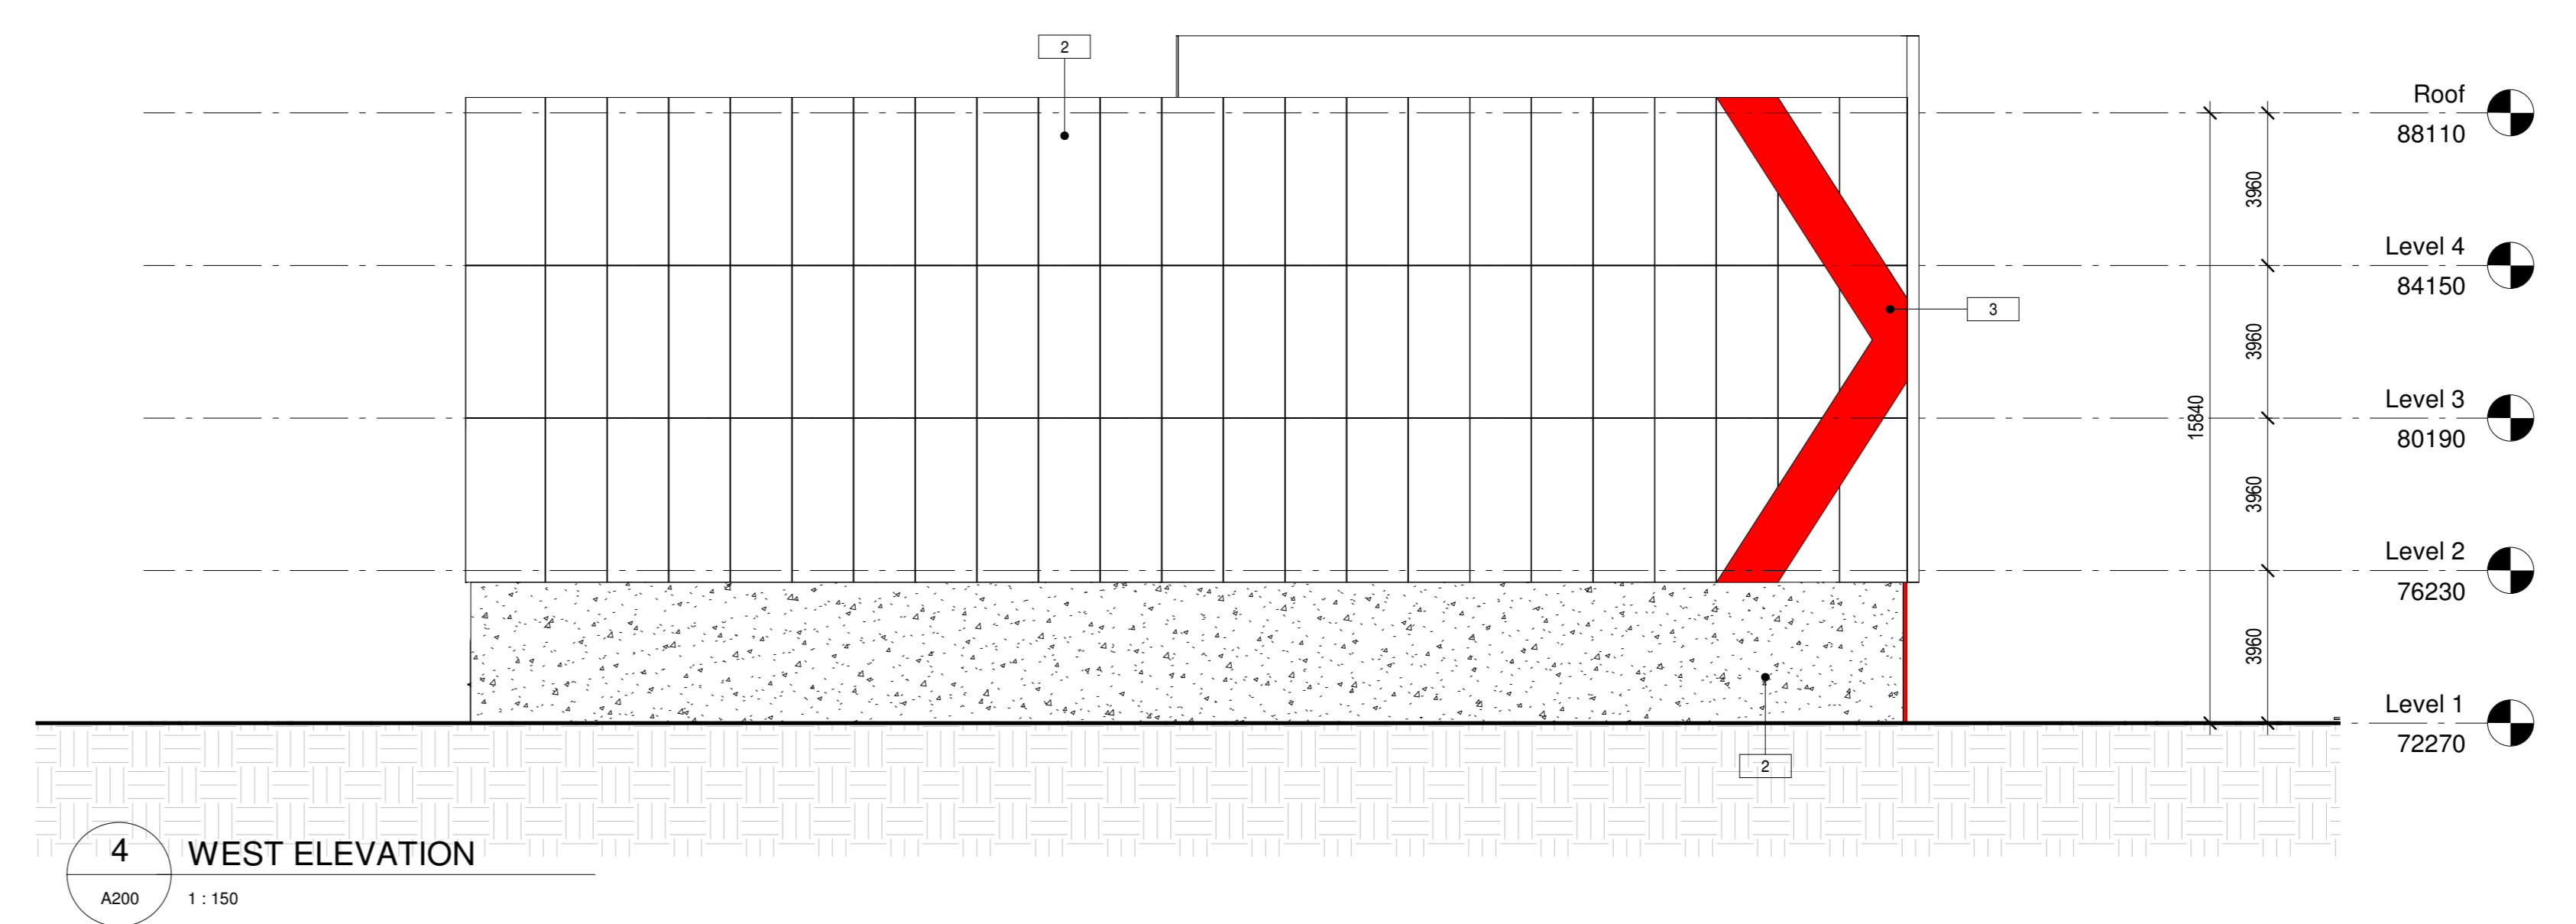

4 WEST ELEVATION  
A200 1:150

- Roof 88110
- Level 4 84150
- Level 3 80190
- Level 2 76230
- Level 1 72270

CONSULTANT - SUB CONSULTANT

CONSULTANT - SUB CONSULTANT

CONSULTANT - SUB CONSULTANT

CONSULTANT - SUB CONSULTANT

CONSULTANT - SUB CONSULTANT

CLIENT:

ACCESS PROPERTY DEVELOPMENTS

CLIENT REF. #

PROJECT

PROPOSED SELF-STORAGE

KEY PLAN

DISCLAIMER: THIS DRAWING AND DESIGN IS COPYRIGHT PROTECTED WHICH SHALL NOT BE USED, REPRODUCED OR TRANSMITTED IN ANY FORM OR BY ANY MEANS, ELECTRONIC OR MECHANICAL, INCLUDING PHOTOCOPYING, RECORDING, OR BY ANY INFORMATION STORAGE AND RETRIEVAL SYSTEM, WITHOUT THE WRITTEN PERMISSION OF ARCHITECTURE 49. THE CONTRACTOR SHALL CHECK AND VERIFY ALL DIMENSIONS AND UTILITY LOCATIONS AND REPORT ALL ERRORS AND OMISSIONS PRIOR TO COMMENCING WORK. THIS DRAWING IS NOT TO BE SCALED.

DISCIPLINE

ARCHITECTURE

TITLE

ELEVATIONS

SHEET NUMBER

A200

SHEET #

OF

DATE OF: 2021-09-14

CLIENT:

ACCESS PROPERTY DEVELOPMENTS

CLIENT REF. #

PROJECT

PROPOSED SELF-STORAGE

KEY PLAN

DISCLAIMER: THIS DRAWING AND DESIGN IS COPYRIGHT PROTECTED WHICH SHALL NOT BE USED, REPRODUCED OR TRANSMITTED IN ANY FORM OR BY ANY MEANS, ELECTRONIC OR MECHANICAL, INCLUDING PHOTOCOPYING, RECORDING, OR BY ANY INFORMATION STORAGE AND RETRIEVAL SYSTEM, WITHOUT THE WRITTEN PERMISSION OF ARCHITECTURE 49. THE CONTRACTOR SHALL CHECK AND VERIFY ALL DIMENSIONS AND UTILITY LOCATIONS AND REPORT ALL ERRORS AND OMISSIONS PRIOR TO COMMENCING WORK. THIS DRAWING IS NOT TO BE SCALED.

DISCIPLINE

ARCHITECTURE

TITLE

ELEVATIONS

SHEET NUMBER

A200

SHEET #

OF

DATE OF: 2021-09-14

DISCLAIMER: THIS DRAWING AND DESIGN IS COPYRIGHT PROTECTED WHICH SHALL NOT BE USED, REPRODUCED OR TRANSMITTED IN ANY FORM OR BY ANY MEANS, ELECTRONIC OR MECHANICAL, INCLUDING PHOTOCOPYING, RECORDING, OR BY ANY INFORMATION STORAGE AND RETRIEVAL SYSTEM, WITHOUT THE WRITTEN PERMISSION OF ARCHITECTURE 49. THE CONTRACTOR SHALL CHECK AND VERIFY ALL DIMENSIONS AND UTILITY LOCATIONS AND REPORT ALL ERRORS AND OMISSIONS PRIOR TO COMMENCING WORK. THIS DRAWING IS NOT TO BE SCALED.

DISCIPLINE

ARCHITECTURE

TITLE

ELEVATIONS

SHEET NUMBER

A200

SHEET #

OF

DATE OF: 2021-09-14