

Copyright Reserved

The Contractor shall verify and be responsible for all dimensions. DO NOT scale the drawing - any errors or omissions shall be reported to Stantec without delay.  
The Copyrights to all designs and drawings are the property of Stantec. Reproduction or use for any purpose other than that authorized by Stantec is forbidden.

Legend

- C100A**  
0.31 COM  
SANITARY DRAINAGE AREA ID#  
FLOW RATE IN (L/s) BASED ON MOTEL / HOTEL RATES USED FROM APPENDIX 4-A.4 OF THE OSDG, RESIDENTIAL PORTION WITH FULL HOUSEKEEPING FACILITIES @ 225L/day/p (ASSUMING DOUBLE OCCUPANCY PER ROOM) AND 125L/day/p FOR DINNING ROOM.  
SANITARY DRAINAGE AREA ha.
- G100A**  
0.11 INFL  
SANITARY DRAINAGE AREA ID#  
INFILTRATION RATE OF 0.28 L/s/Hg APPLIED  
SANITARY DRAINAGE AREA ha.
- SANITARY DRAINAGE AREA
- PROPOSED SANITARY SEWER
- EXISTING SANITARY SEWER

Notes

1. SEE SHEET SANITARY DRAINAGE PLAN FOR THE REMAINING SANITARY DRAINAGE AREAS AND SEWER LINES.

2. SANITARY SEWER LINES SHALL BE INSTALLED AT A MINIMUM 1.0M DEPTH.

3. ALL SANITARY SEWER LINES SHALL BE INSTALLED AT A MINIMUM 1.0M DEPTH.

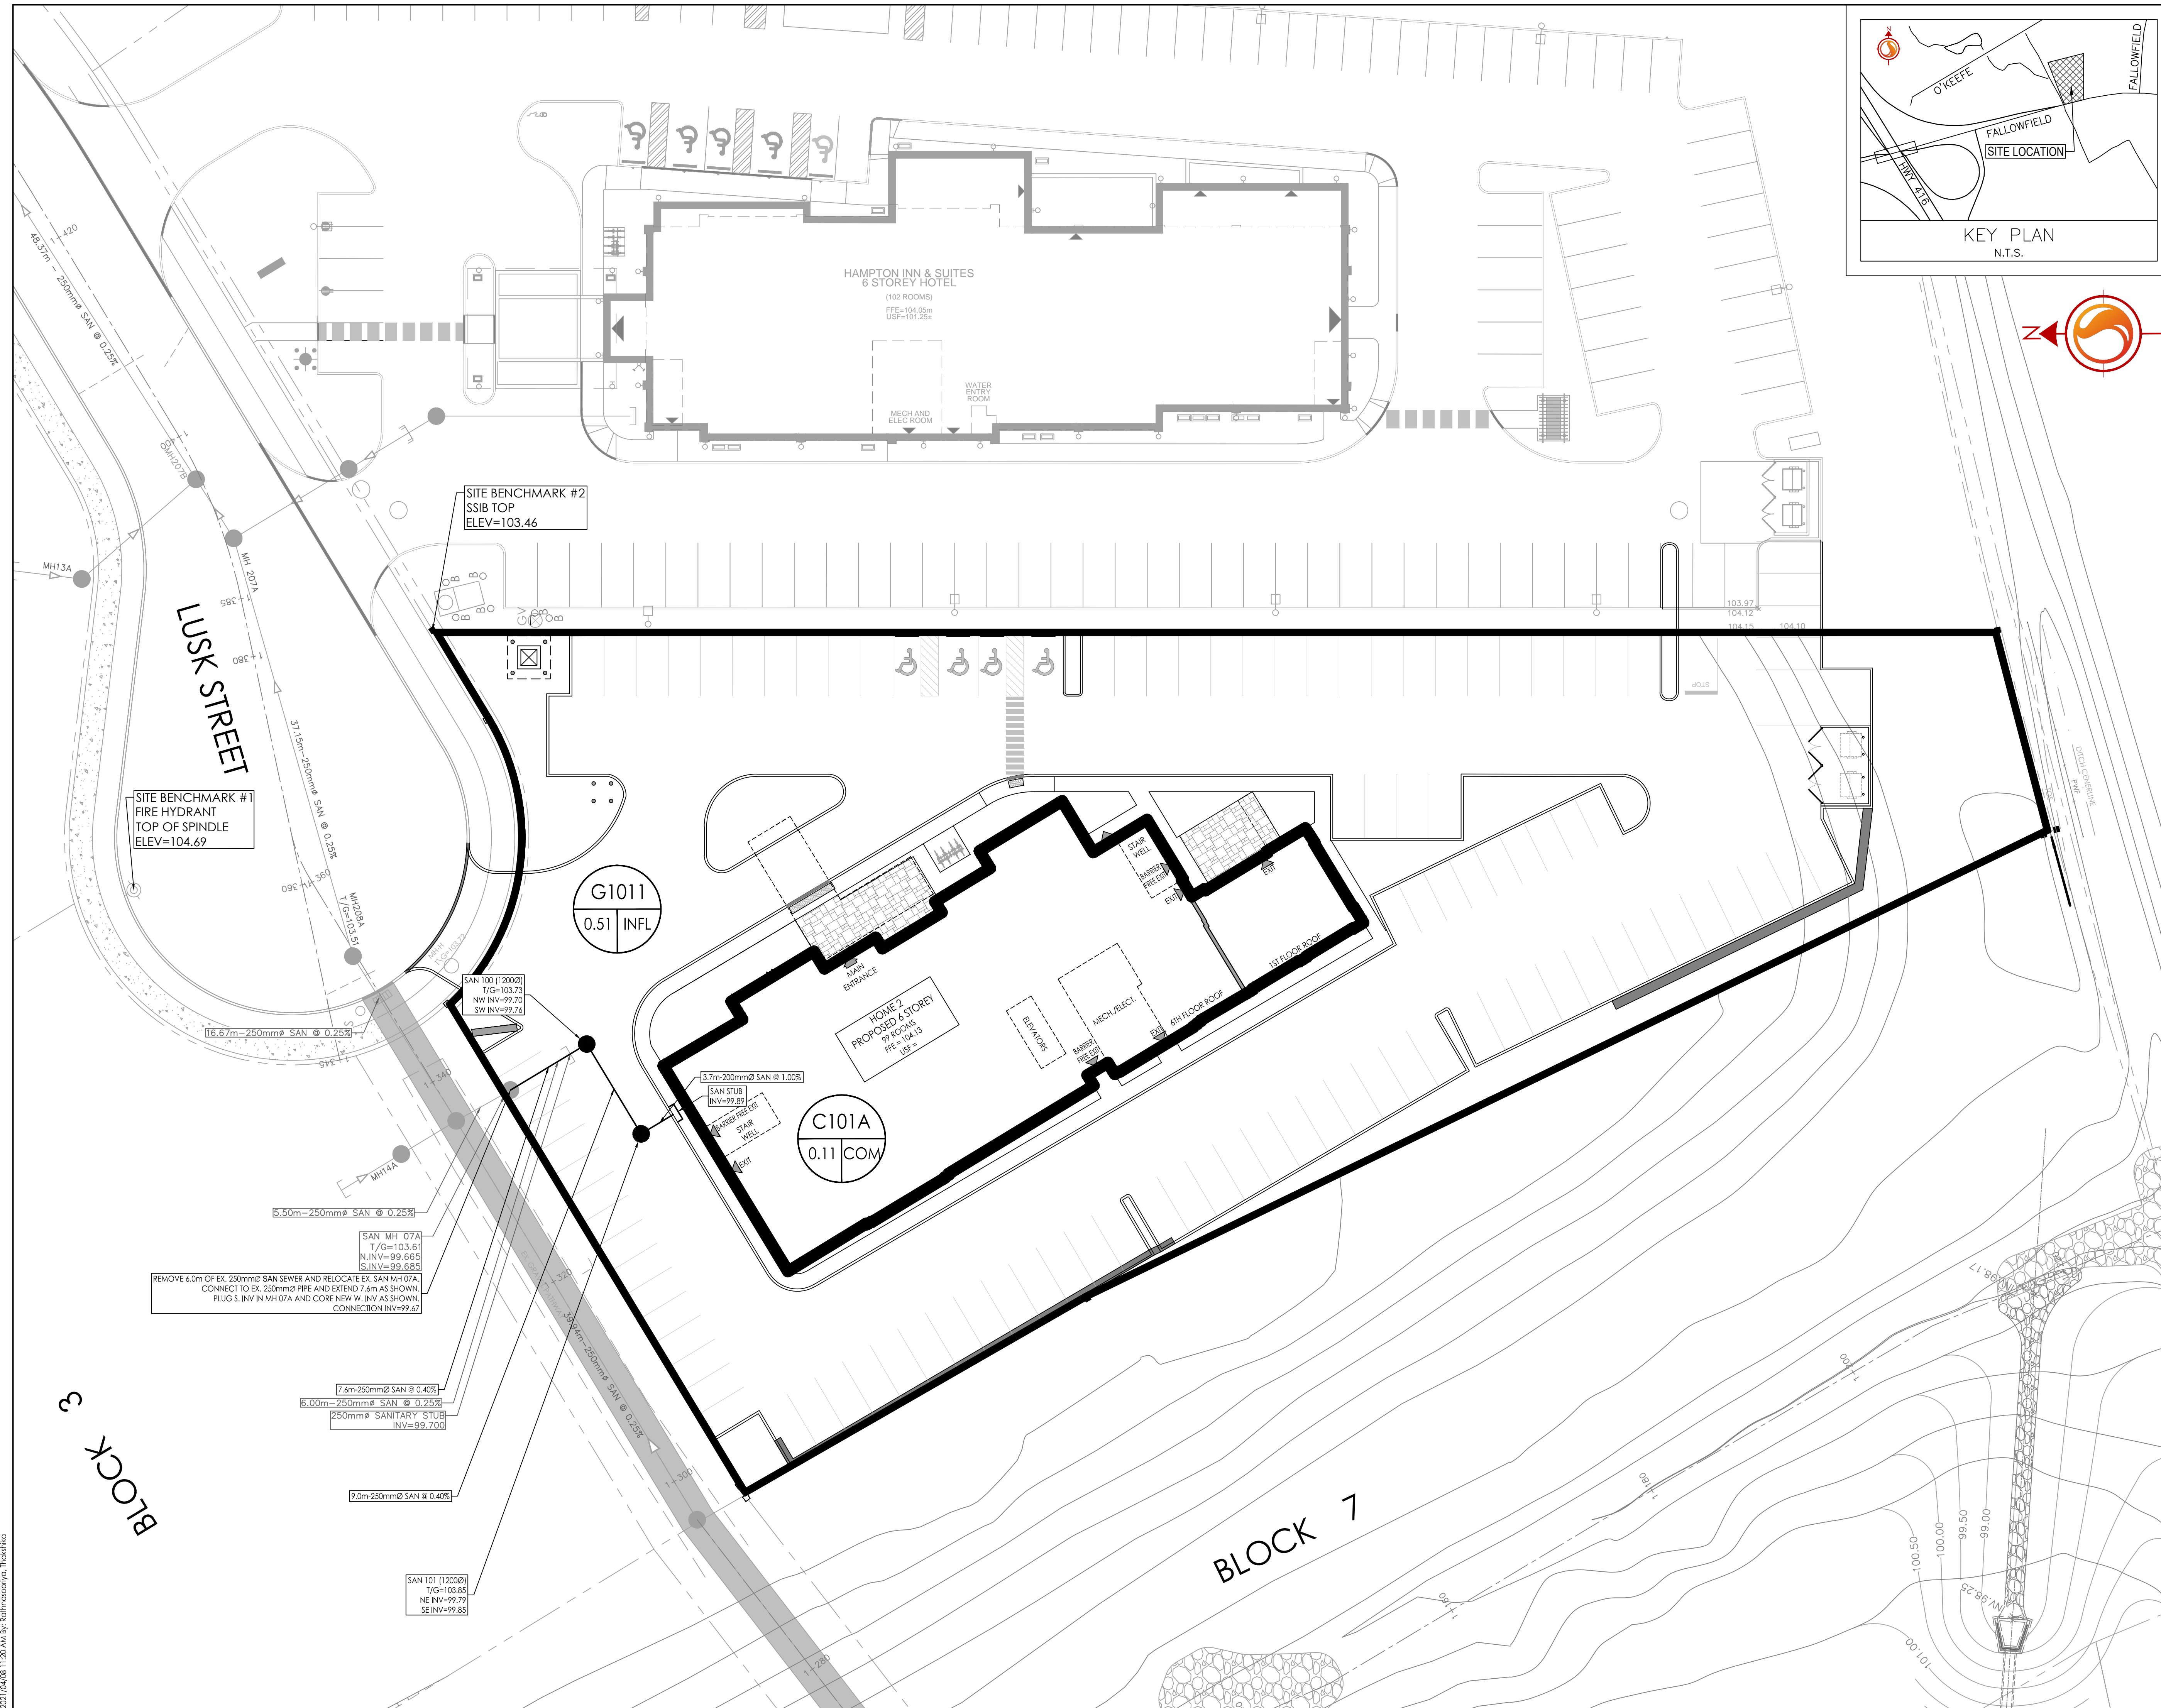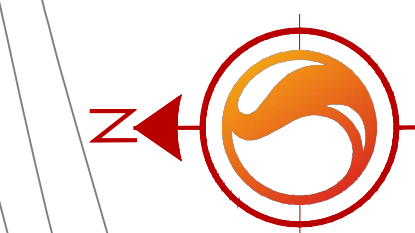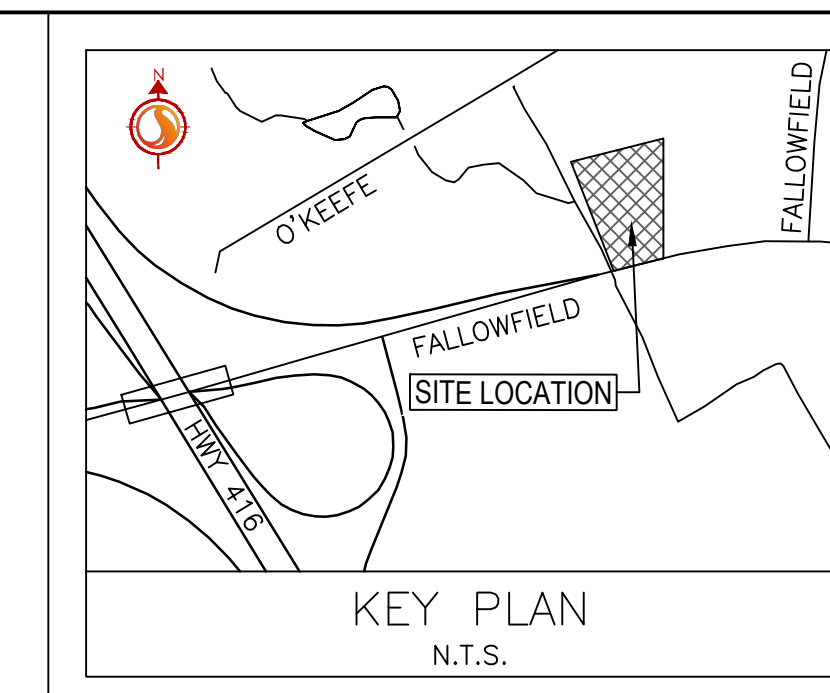

Revision	By	Appd.	YY.MM.DD
0	MJS	TR	21.04.08

File Name:	Dwn.	Chkd.	Dgn.	YY.MM.DD
160401620 DB.dwg	MJS	KK	MJS	21.01.15

Permit-Seal



Client/Project  
2441736 ONTARIO INC.  
CLIENT2  
BLOCK 10  
HOME 2 - PROPOSED 6 STOREY  
OTTAWA, ON, CANADA

Title  
SANITARY DRAINAGE PLAN

Project No. 160401620	Scale 1:250	Sheet 7 of 7	Revision 0
--------------------------	----------------	-----------------	---------------