
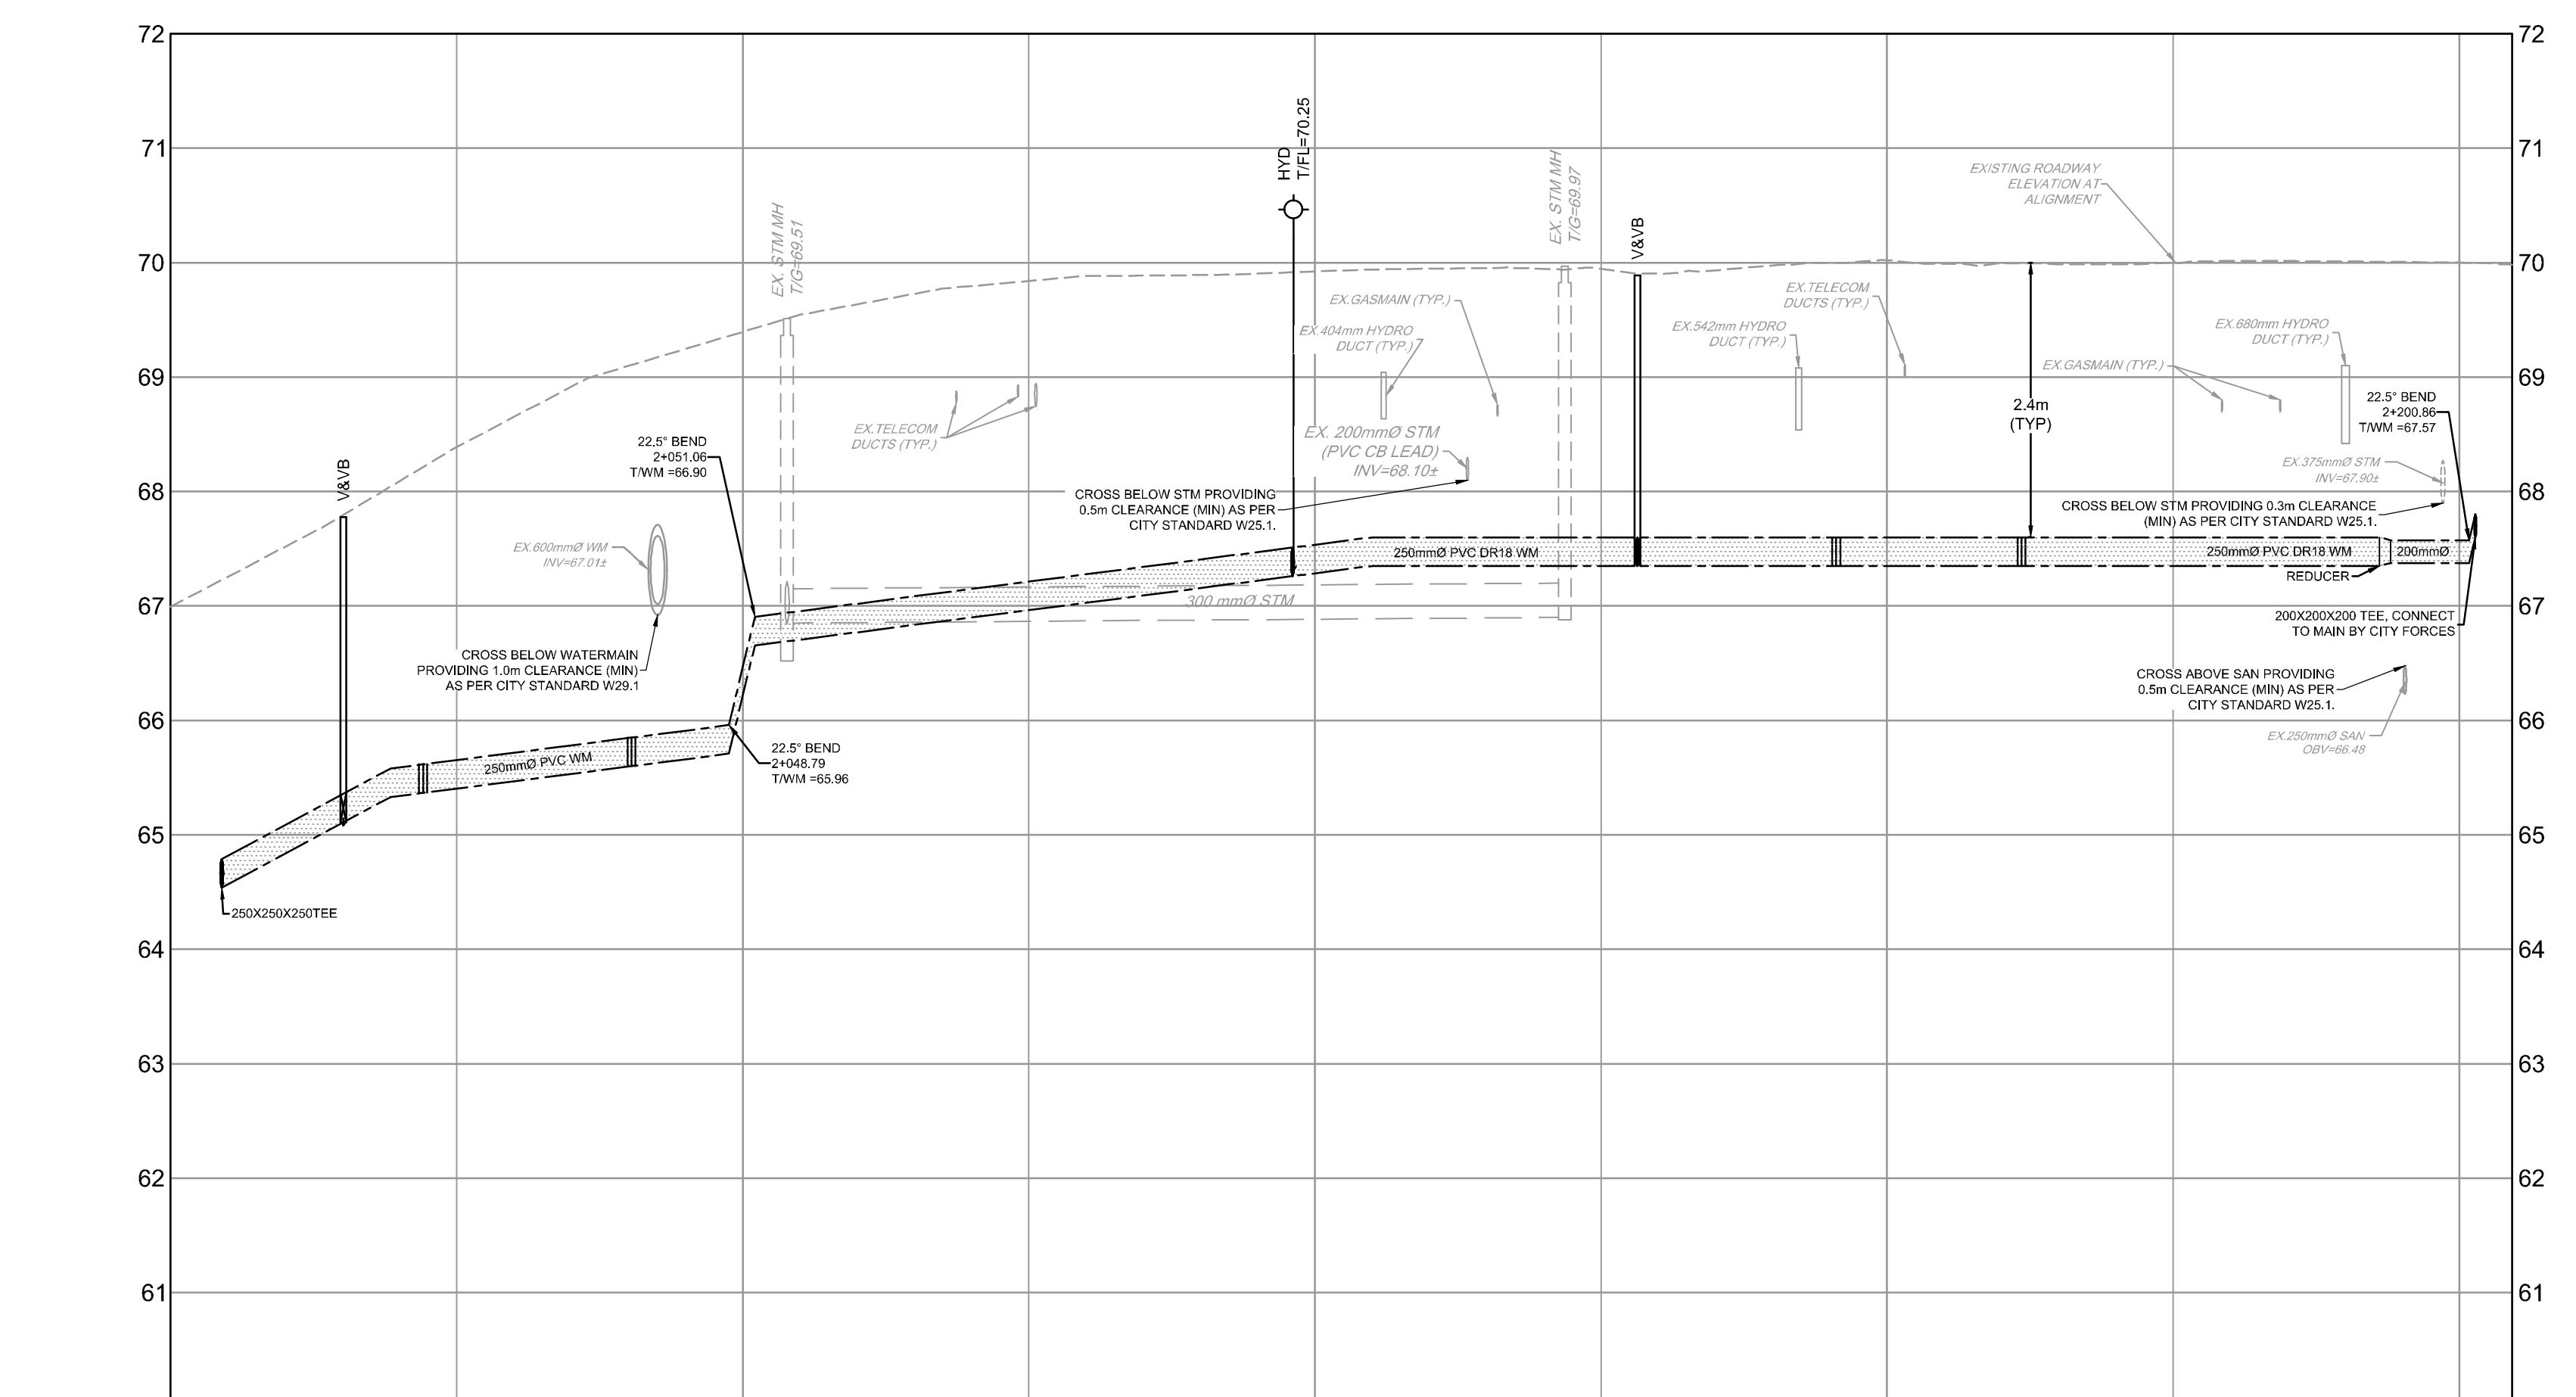


LEES AVENUE

CHAPEL STREET

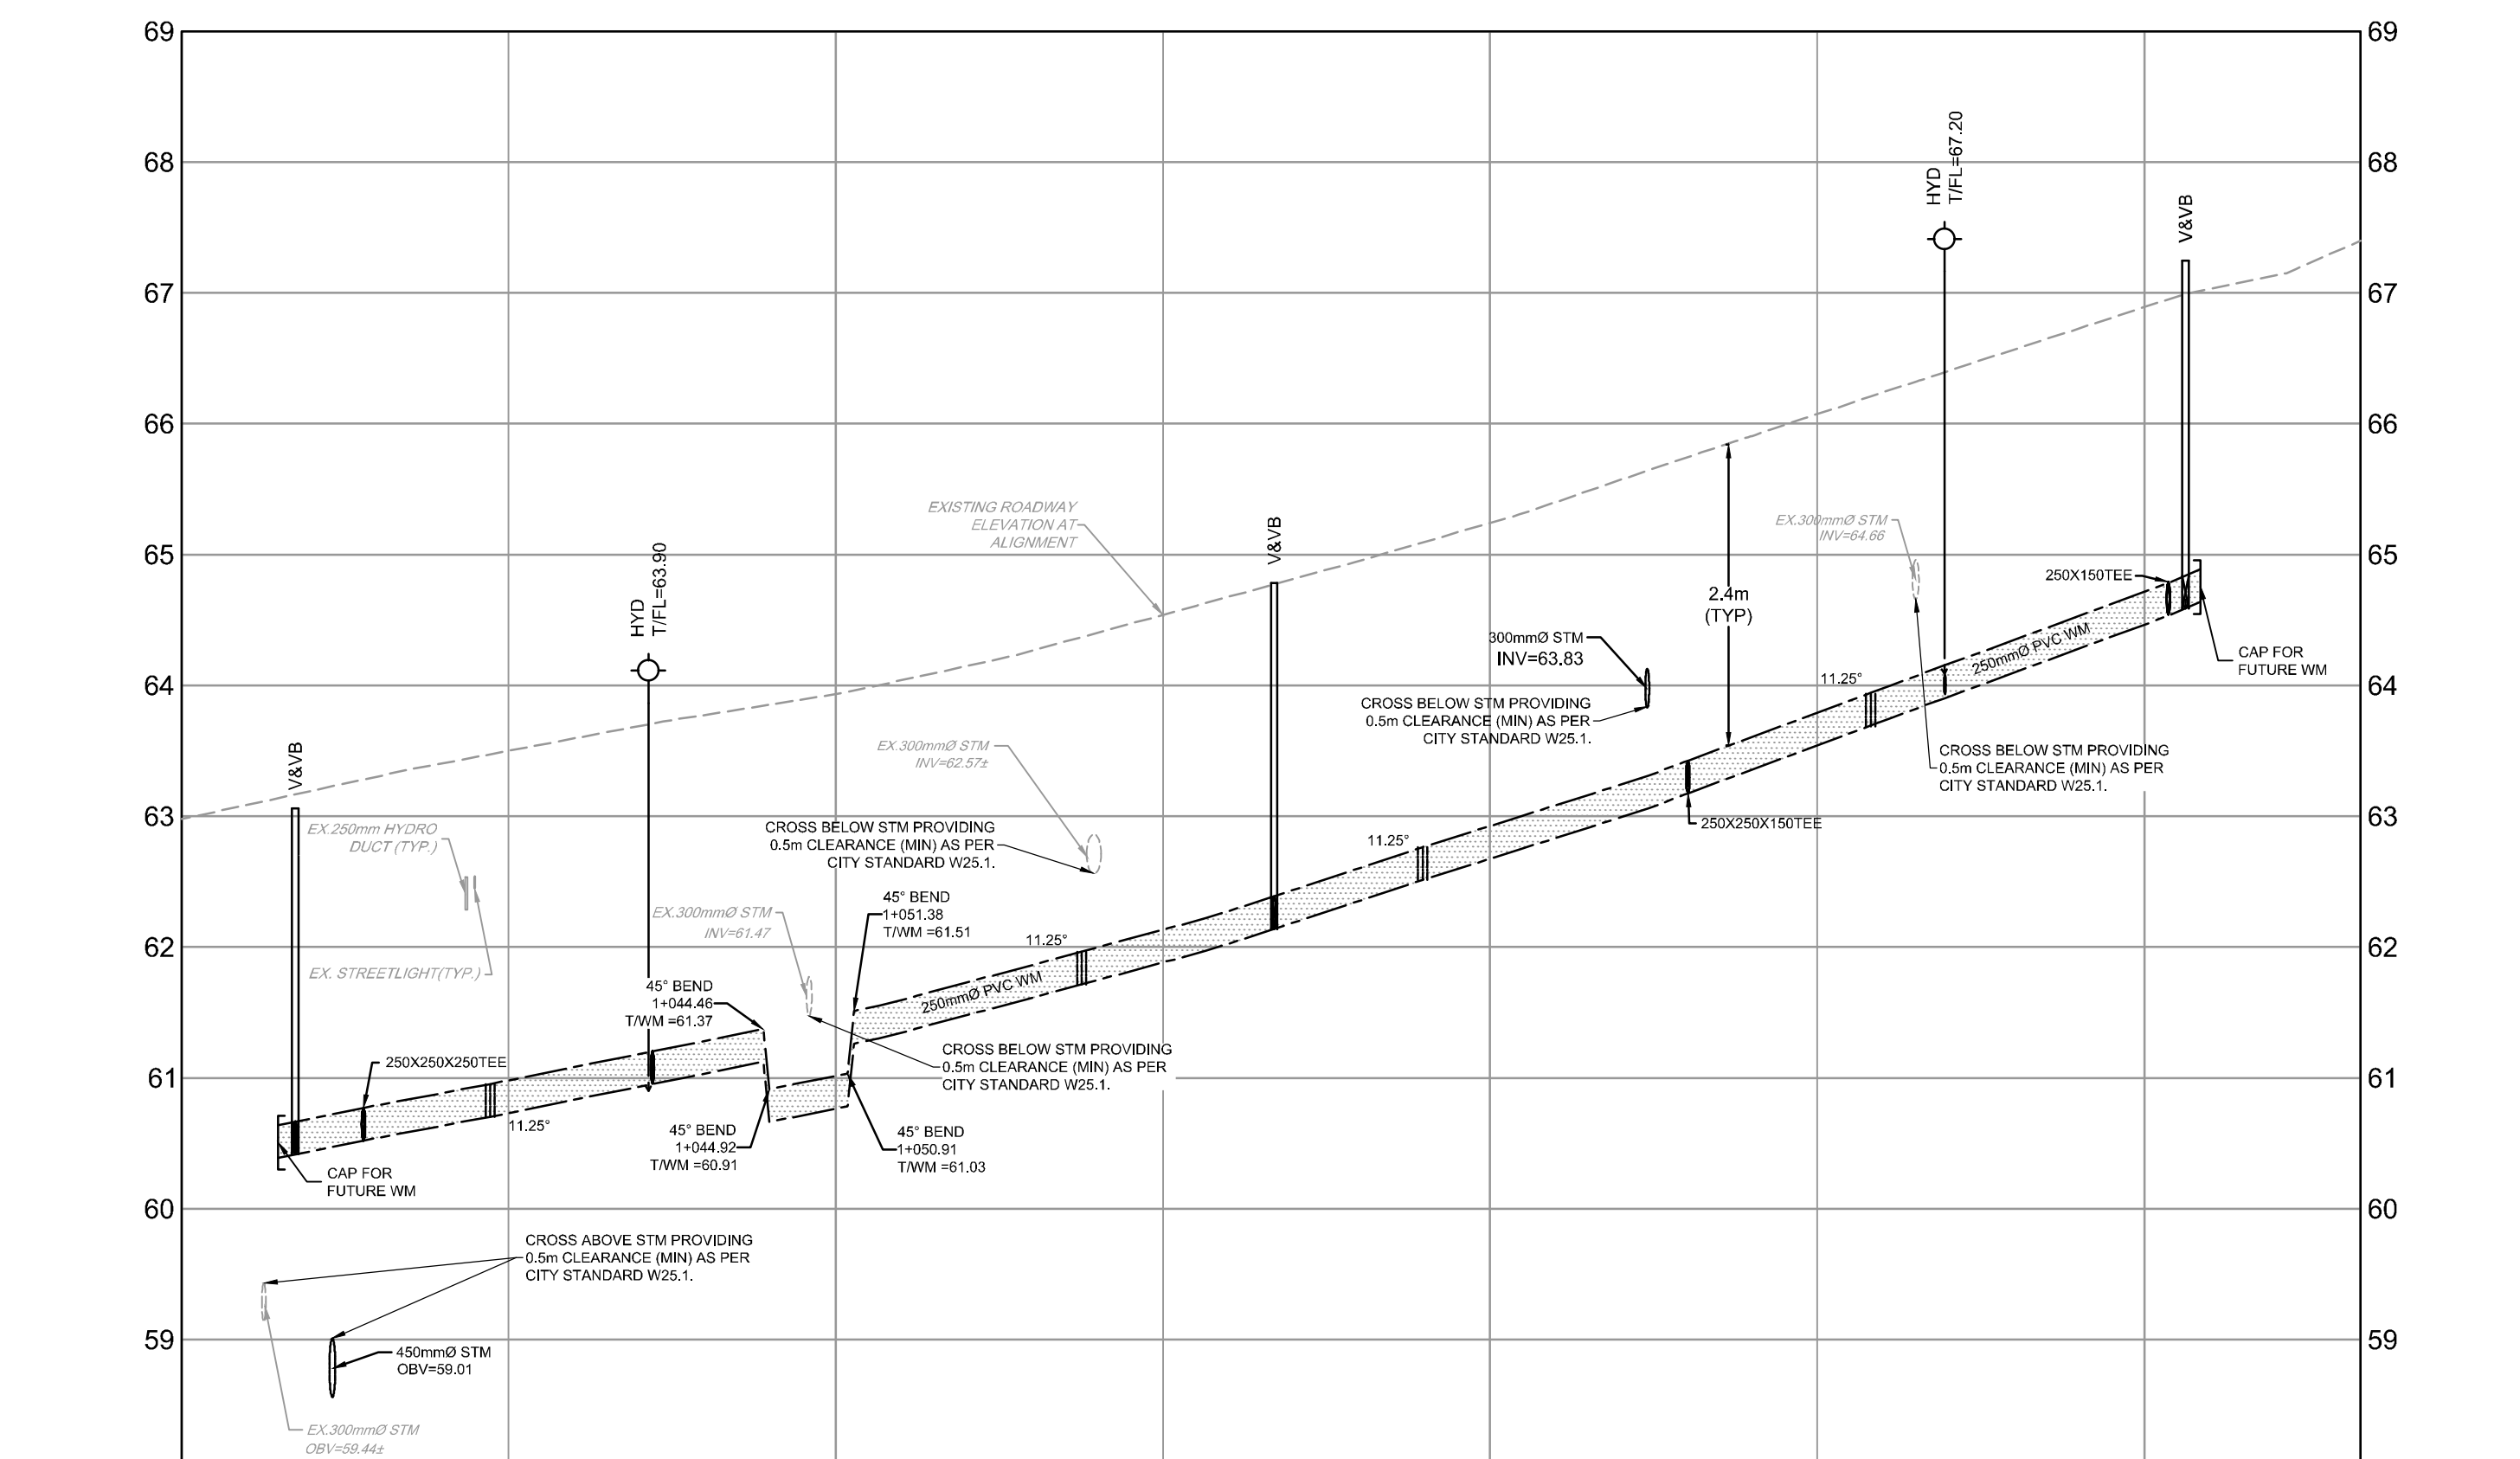


PROPOSED ELEVATION	TOP OF WM ELEVATION	STORM SEWER INVERTS	SANITARY SEWER INVERTS	EXISTING ELEVATION
63.59	60.64			60.67
63.72	60.77			60.77
63.93	60.95			60.95
64.23	61.01			61.01
64.54	61.15			61.15
64.94	61.36			61.36
65.24	61.58			61.58
65.78	61.83			61.83
66.07	62.13			62.13
66.39	62.22			62.22
66.89	62.39			62.39
67.17	62.59			62.59
67.78	62.76			62.76
68.07	62.92			62.92
68.39	63.17			63.17
68.89	63.79			63.79
68.99	63.94			63.94
69.40	64.15			64.15
69.84	64.71			64.71
69.94	64.85			64.85
70.02	65.09			65.09
70.09	65.29			65.29
70.01	65.44			65.44
70.60	65.86			65.86
70.60	66.07			66.07
70.60	66.27			66.27
70.60	66.48			66.48

PROPOSED ELEVATION	TOP OF WM ELEVATION	STORM SEWER INVERTS	SANITARY SEWER INVERTS	EXISTING ELEVATION
69.94	64.79			64.79
69.95	65.33			65.33
69.95	65.58			65.58
69.95	65.74			65.74
69.95	65.85			65.85
69.95	65.96			65.96
69.95	66.06			66.06
69.95	66.21			66.21
69.95	66.44			66.44
69.95	66.60			66.60
69.95	66.77			66.77
69.95	66.84			66.84
69.95	67.02			67.02
69.95	67.09			67.09
69.95	67.21			67.21
69.95	67.34			67.34
69.95	67.44			67.44
69.95	67.60			67.60
69.95	67.80			67.80
69.95	68.00			68.00
69.95	68.20			68.20
69.95	68.40			68.40
69.95	68.60			68.60
69.95	68.80			68.80
69.95	69.00			69.00
69.95	69.20			69.20
69.95	69.40			69.40
69.95	69.60			69.60
69.95	69.80			69.80
69.95	70.00			70.00
69.95	70.01			70.01
69.95	70.60			70.60
69.95	67.27			67.27
69.95	66.48			66.48

REFER TO 119171-NDT FOR ADDITIONAL NOTES

NOTE:  
THE POSITION OF ALL POLE LINES, CONDUITS, WATERMANS, SEWERS AND OTHER UNDERGROUND AND OVERGROUND UTILITIES AND STRUCTURES IS NOT NECESSARILY SHOWN ON THE CONTRACT DRAWINGS, AND WHERE SHOWN, THE ACCURACY OF THE POSITION OF SUCH UTILITIES AND STRUCTURES IS NOT GUARANTEED. BEFORE STARTING WORK, DETERMINE THE EXACT LOCATION OF ALL SUCH UTILITIES AND STRUCTURES AND ASSUME ALL LIABILITY FOR DAMAGE TO THEM.

No.	REVISION	DATE	BY
1	ISSUED FOR SITE PLAN APPROVAL	NOV 15 21	FST

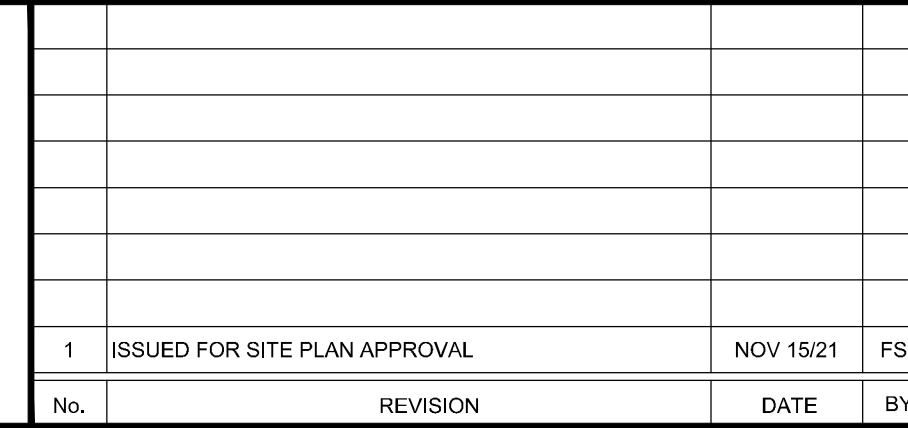

FOR REVIEW ONLY

DESIGN: DWM  
CHECKED: FWT  
DRAWN: DWM  
CHECKED: FST  
APPROVED: FST

LOCATION: OTTAWA, ONTARIO  
2 ROBINSON AVE.

DRAWING NAME: LEES AVENUE, STATION 1+000 TO 1+167  
CHAPEL AVENUE, STATION 2+000 TO 2+205

PROJECT No.: 119171  
REV: # 1  
DRAWING No.: 119171-PR1

NOVATECH  
Engineers, Planners & Landscape Architects  
Suite 200, 240 Michael Cowland Drive  
Ottawa, Ontario, Canada K2M 1P6  
Telephone: (613) 254-9643  
Facsimile: (613) 254-5867  
Website: www.novatech-eng.com