



IT IS THE RESPONSIBILITY OF THE APPROPRIATE CONTRACTOR TO CHECK AND VERIFY ALL DIMENSIONS ON SITE AND TO REPORT ALL ERRORS AND/OR OMISSIONS TO THE ARCHITECT.  
 ALL CONTRACTORS MUST COMPLY WITH ALL PERTINENT CODES AND BY-LAWS.  
 THIS DRAWING MAY NOT BE USED FOR CONSTRUCTION UNTIL SIGNED BY THE ARCHITECT.  
 DO NOT SCALE DRAWINGS.  
 COPYRIGHT RESERVED.

**NOTATION SYMBOLS:**

INDICATES DRAWING NOTES, LISTED ON EACH SHEET.  
 INDICATES ASSEMBLY TYPE; REFER TO TYPICAL ASSEMBLIES SCHEDULE.  
 INDICATES WINDOW TYPE; REFER TO WINDOW ELEVATIONS AND DETAILS ON A900 SERIES.  
 INDICATES DOOR TYPE; REFER TO DOOR SCHEDULE AND DETAILS ON A900 SERIES.  
 ————DETAIL NUMBER  
 TITLE \_\_\_\_\_  
 ————DETAIL REFERENCE PAGE  
 ————DETAIL CROSS REFERENCE PAGE

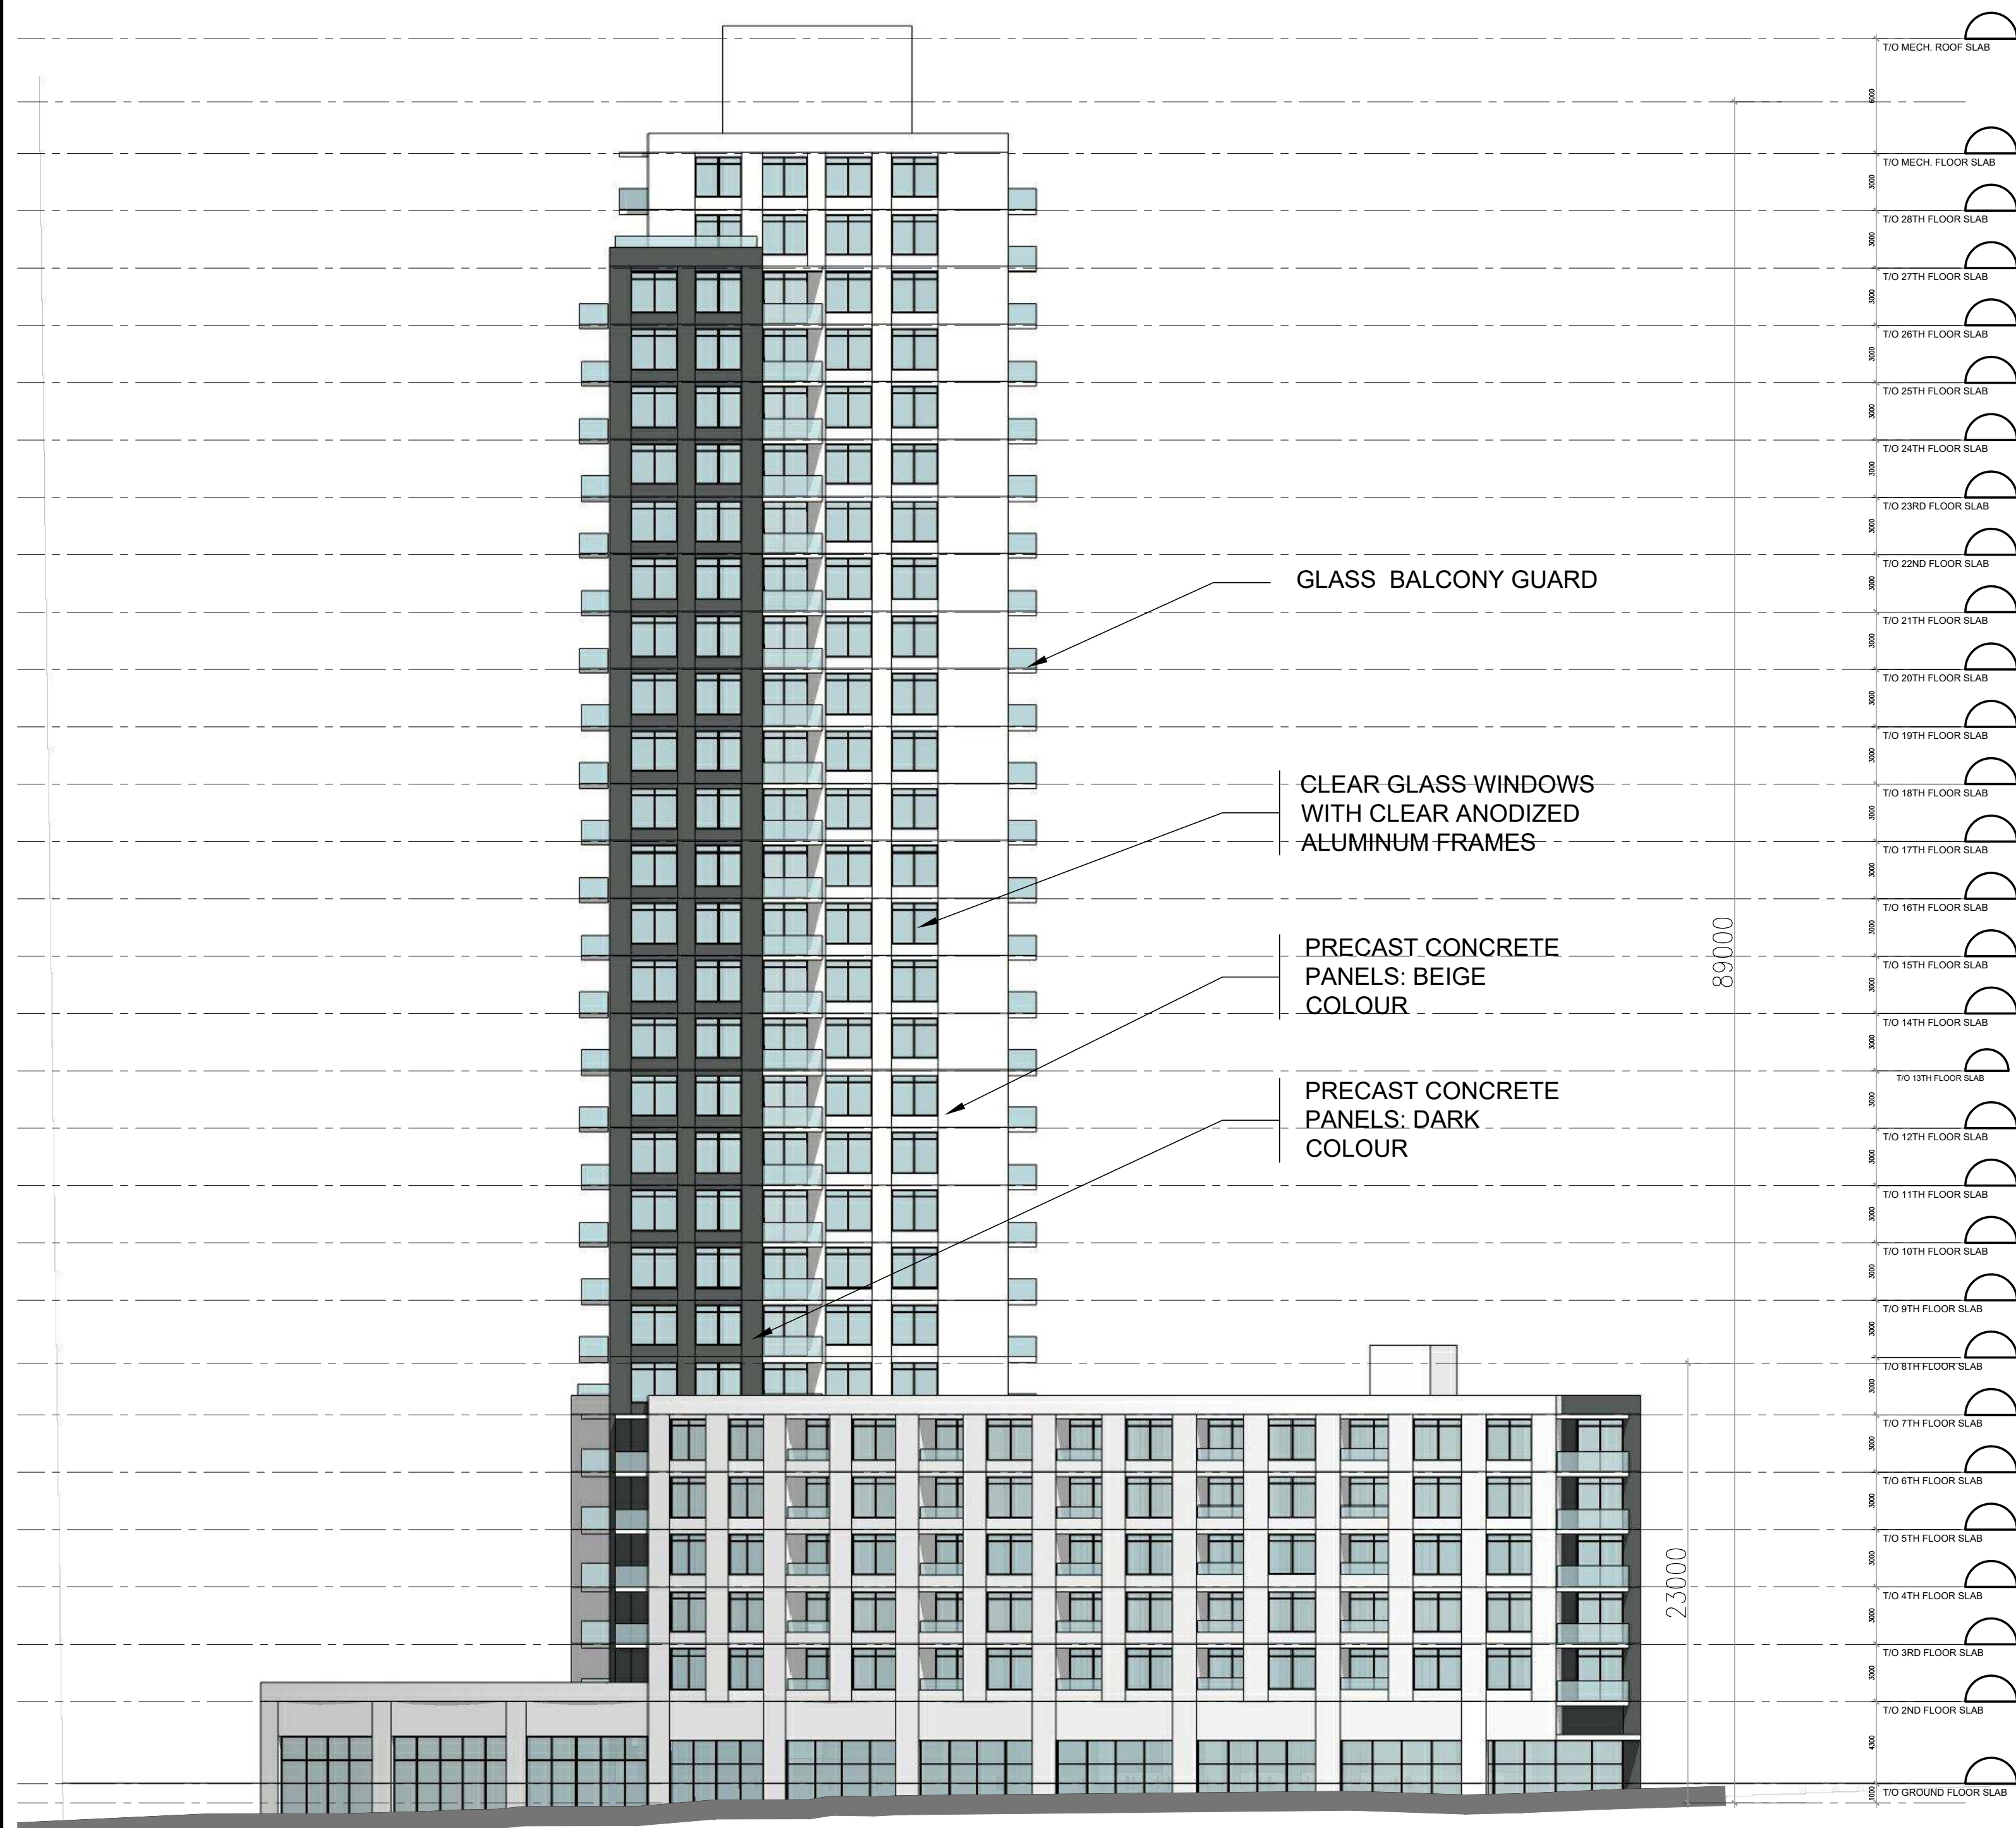

BUILDING A-SOUTH ELEVATION

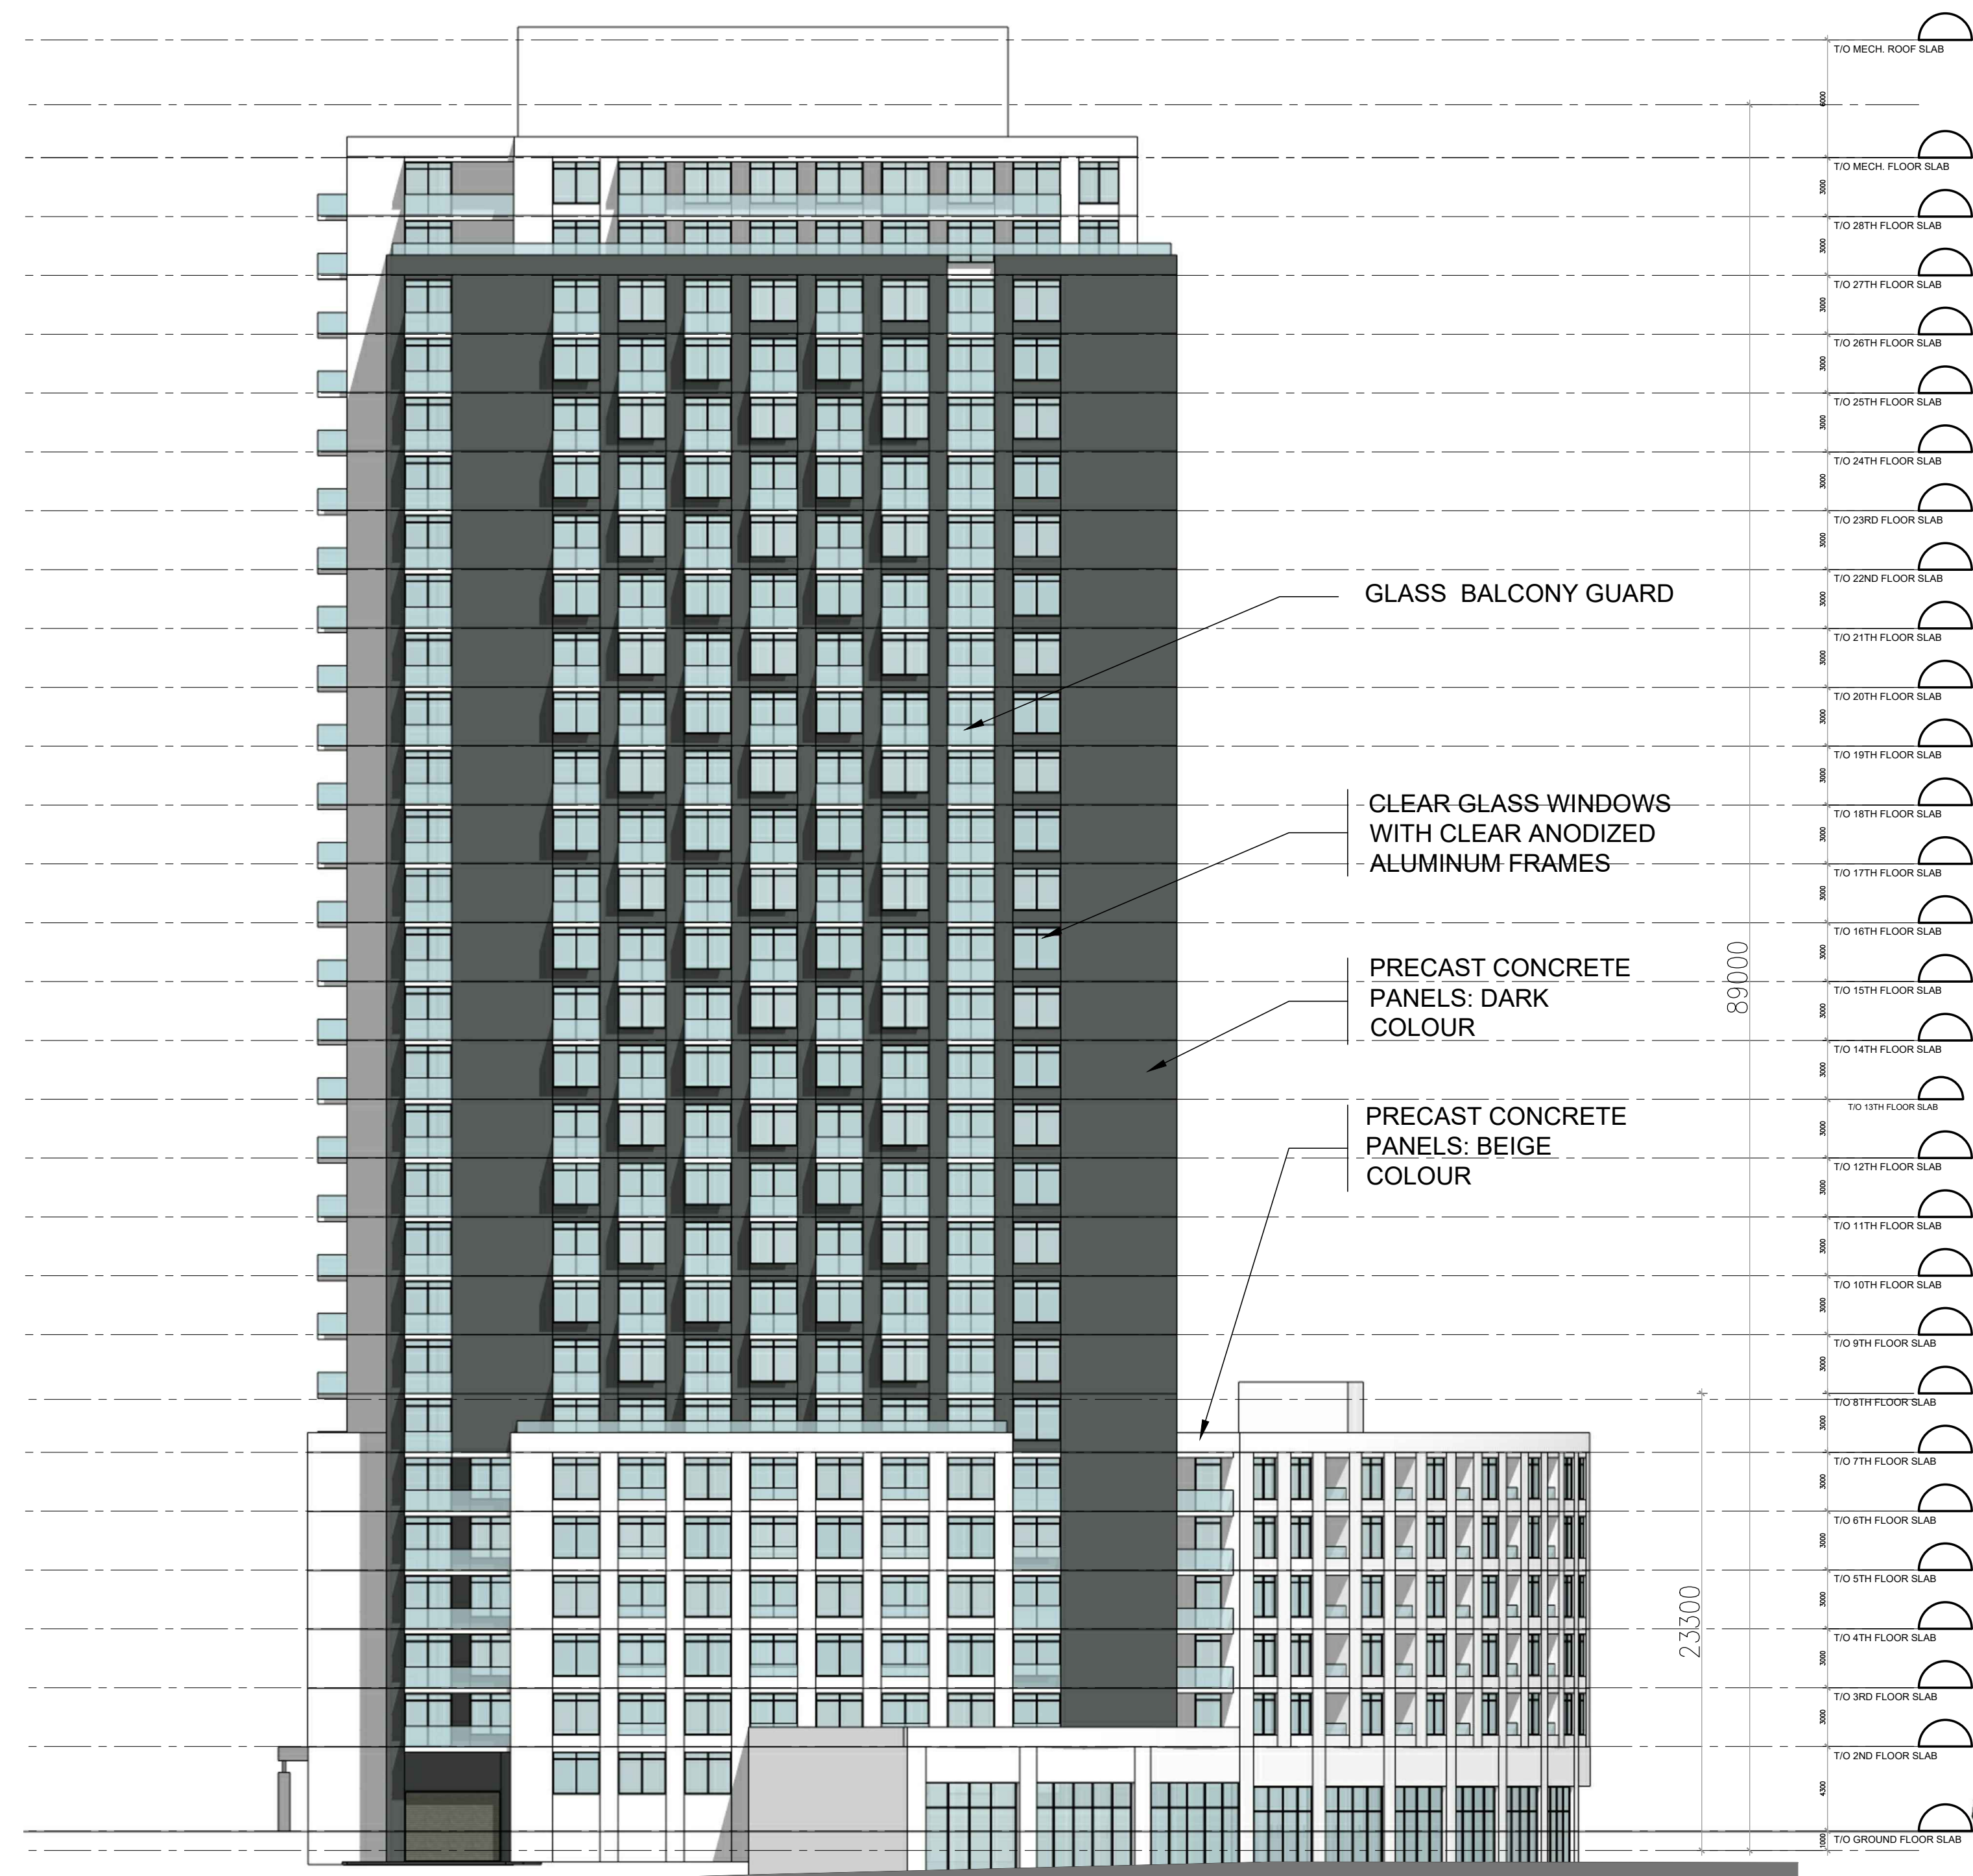

BUILDING A-WEST ELEVATION

No.	DESCRIPTION	DATE
1	ISSUED FOR SITE PLAN CONTROL APPLICATION	Nov. 12, 21
2	ISSUED FOR ZA & OPA APPLICATION	Dec. 21, 20
3	ISSUED FOR UPDATED DESIGN	Dec. 10, 20
4	ISSUED FOR DESIGN CONCEPT	Aug. 24, 20

REVISIONS:

ARCHITECT SEAL:	NORTH ARROW:
SEAL DATE: STAMP DATE	

2 Robinson Property Limited Partnership

ARCHITECT:  
**RODERICK LAHEY**  
 ARCHITECT INC  
 56 Beech Street, Ottawa, Ontario K1S 3J6  
 1.613.724.9932 1.613.724.1209 www.rodericklahey.ca

PROJECT TITLE:  
**2 ROBINSON AVENUE**

OTTAWA ONTARIO


SHEET TITLE:  
**ELEVATIONS  
 BUILDING A**

DRAWN: T.Z.	CHECKED: R.V.
SCALE: 1:250	SHEET No. <b>A-12</b>
PROJECT No. 1902	


IT IS THE RESPONSIBILITY OF THE APPROPRIATE CONTRACTOR TO CHECK AND VERIFY ALL DIMENSIONS ON SITE AND TO REPORT ALL ERRORS AND/OR OMISSIONS TO THE ARCHITECT.  
 ALL CONTRACTORS MUST COMPLY WITH ALL PERTINENT CODES AND BY-LAWS.  
 THIS DRAWING MAY NOT BE USED FOR CONSTRUCTION UNTIL SIGNED BY THE ARCHITECT.  
 DO NOT SCALE DRAWINGS.  
 COPYRIGHT RESERVED.

**NOTATION SYMBOLS:**

INDICATES DRAWING NOTES, LISTED ON EACH SHEET.  
 INDICATES ASSEMBLY TYPE; REFER TO TYPICAL ASSEMBLIES SCHEDULE.  
 INDICATES WINDOW TYPE; REFER TO WINDOW ELEVATIONS AND DETAILS ON A900 SERIES.  
 INDICATES DOOR TYPE; REFER TO DOOR SCHEDULE AND DETAILS ON A500 SERIES.  
 ————DETAIL NUMBER  
 TITLE ———— SCIT  
 ————DETAIL REFERENCE PAGE  
 ————DETAIL CROSS REFERENCE PAGE

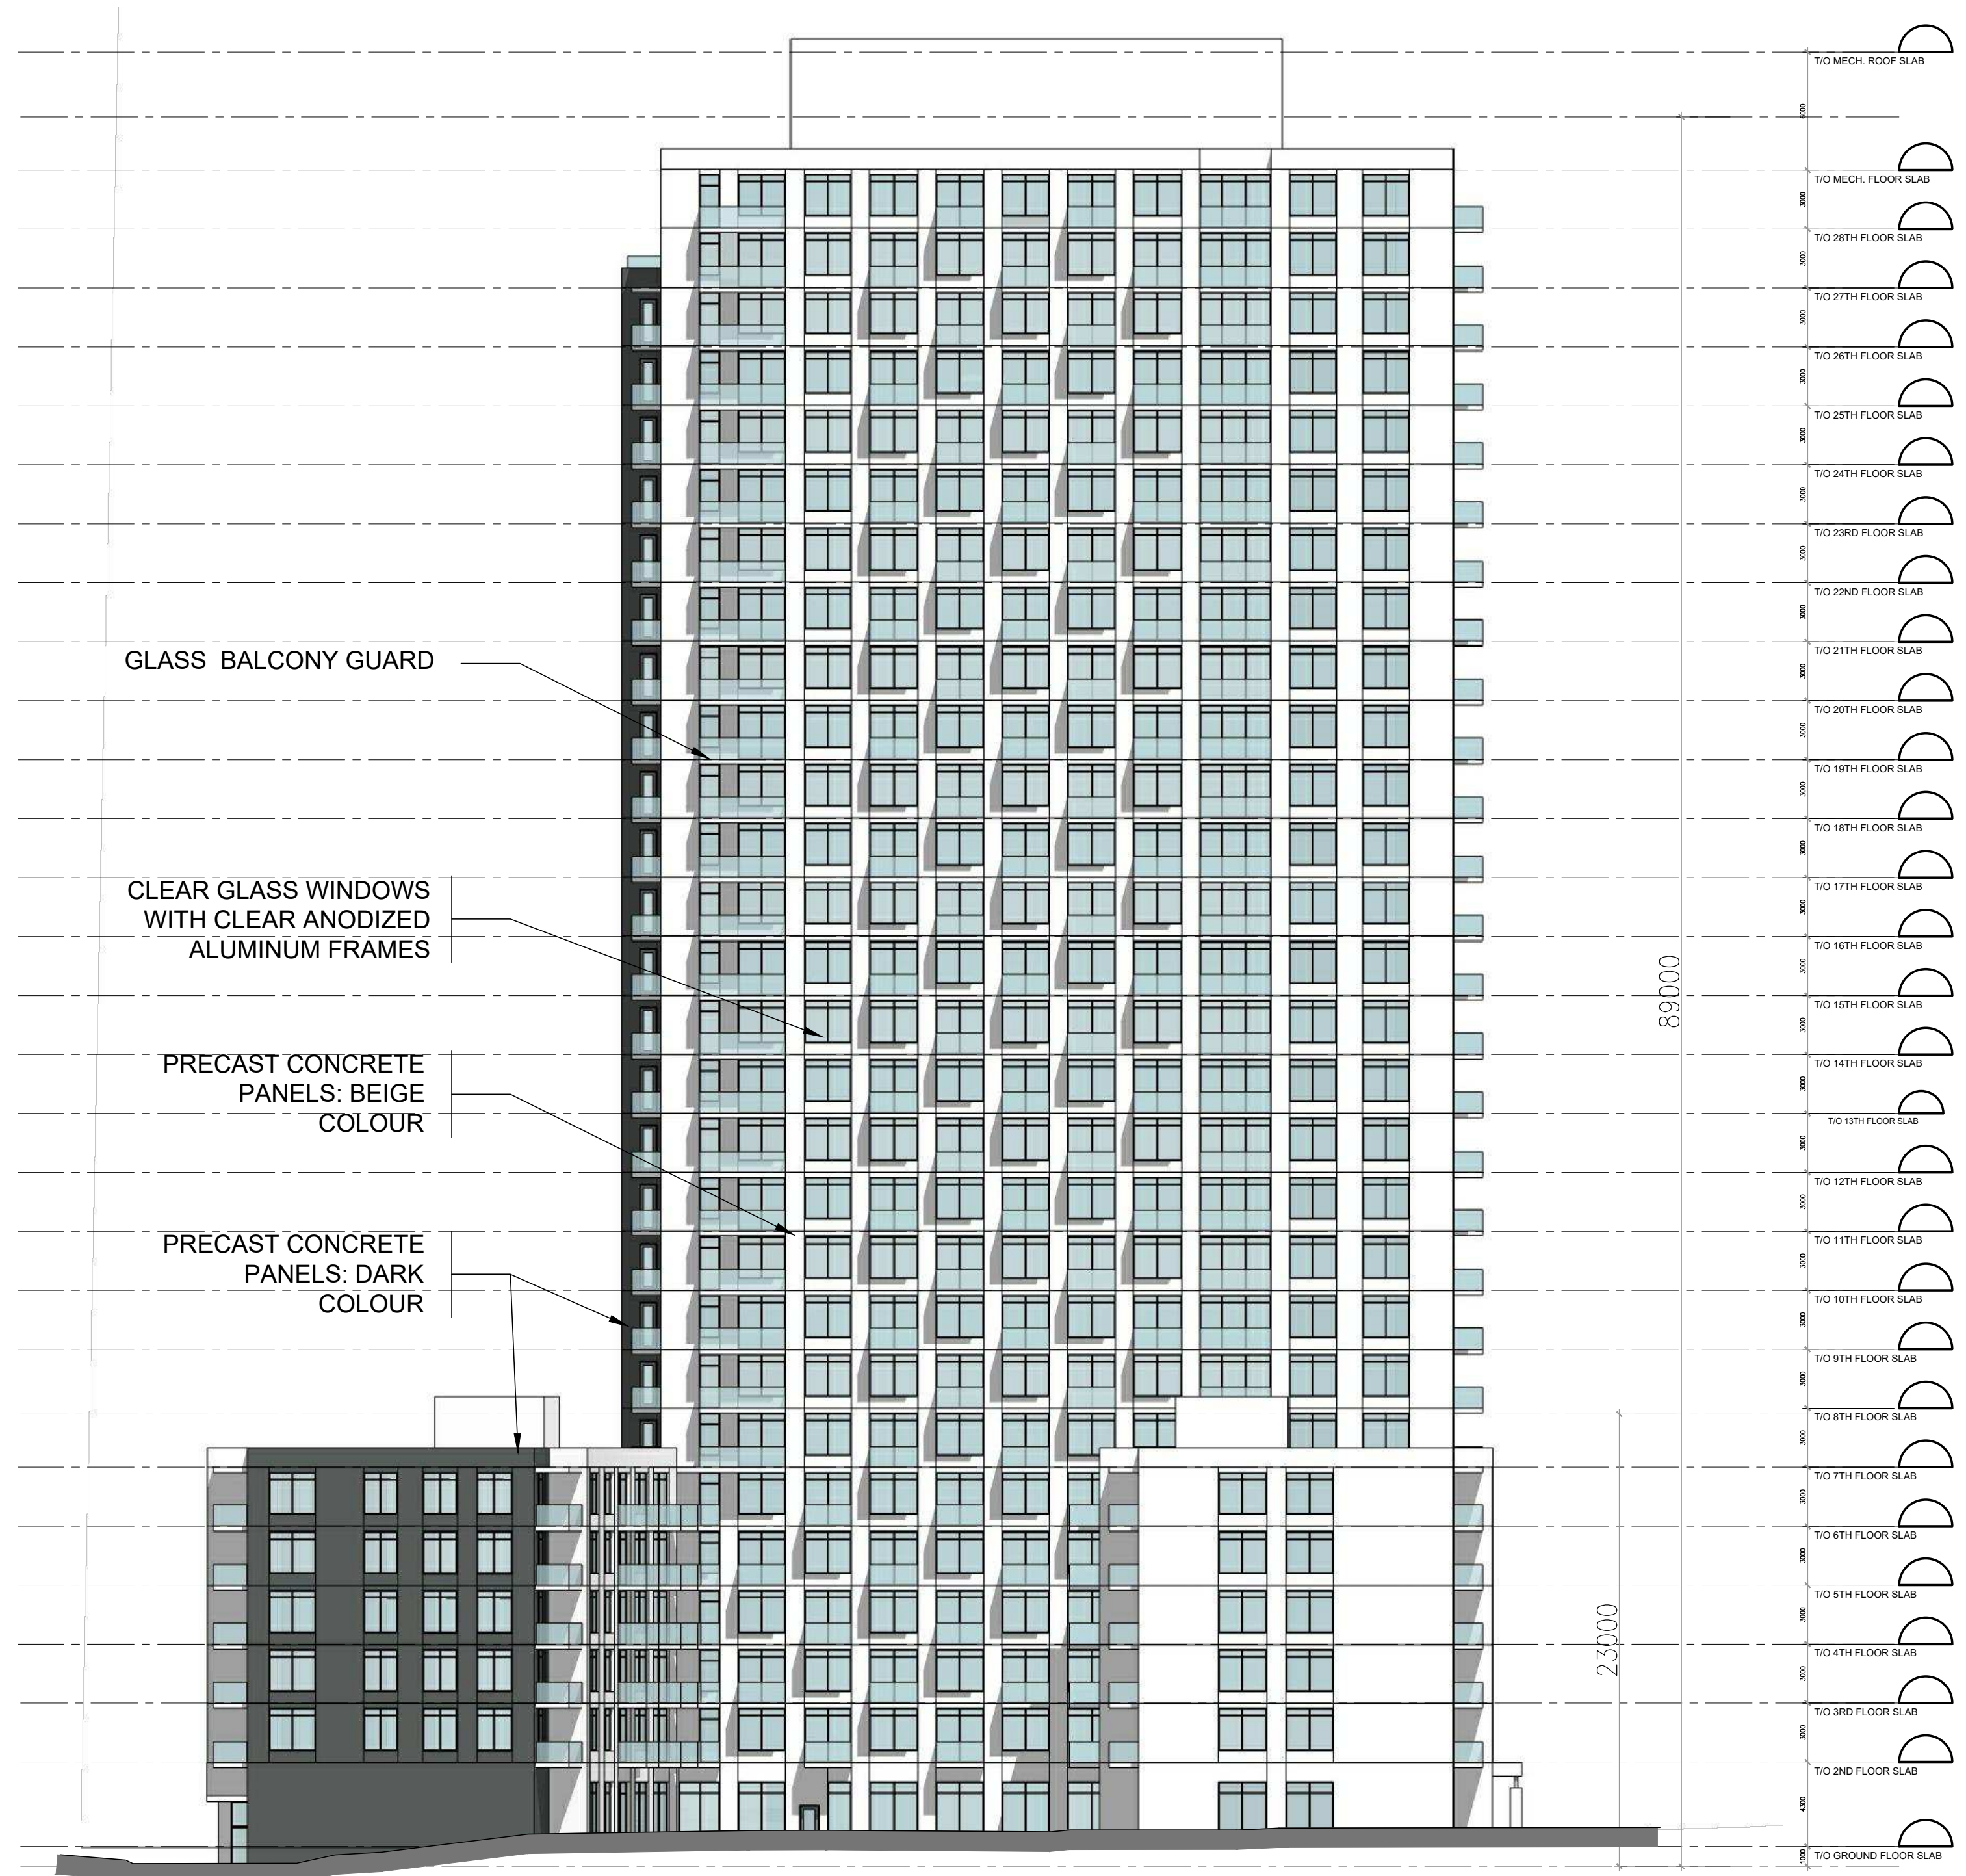


BUILDING A-EAST ELEVATION

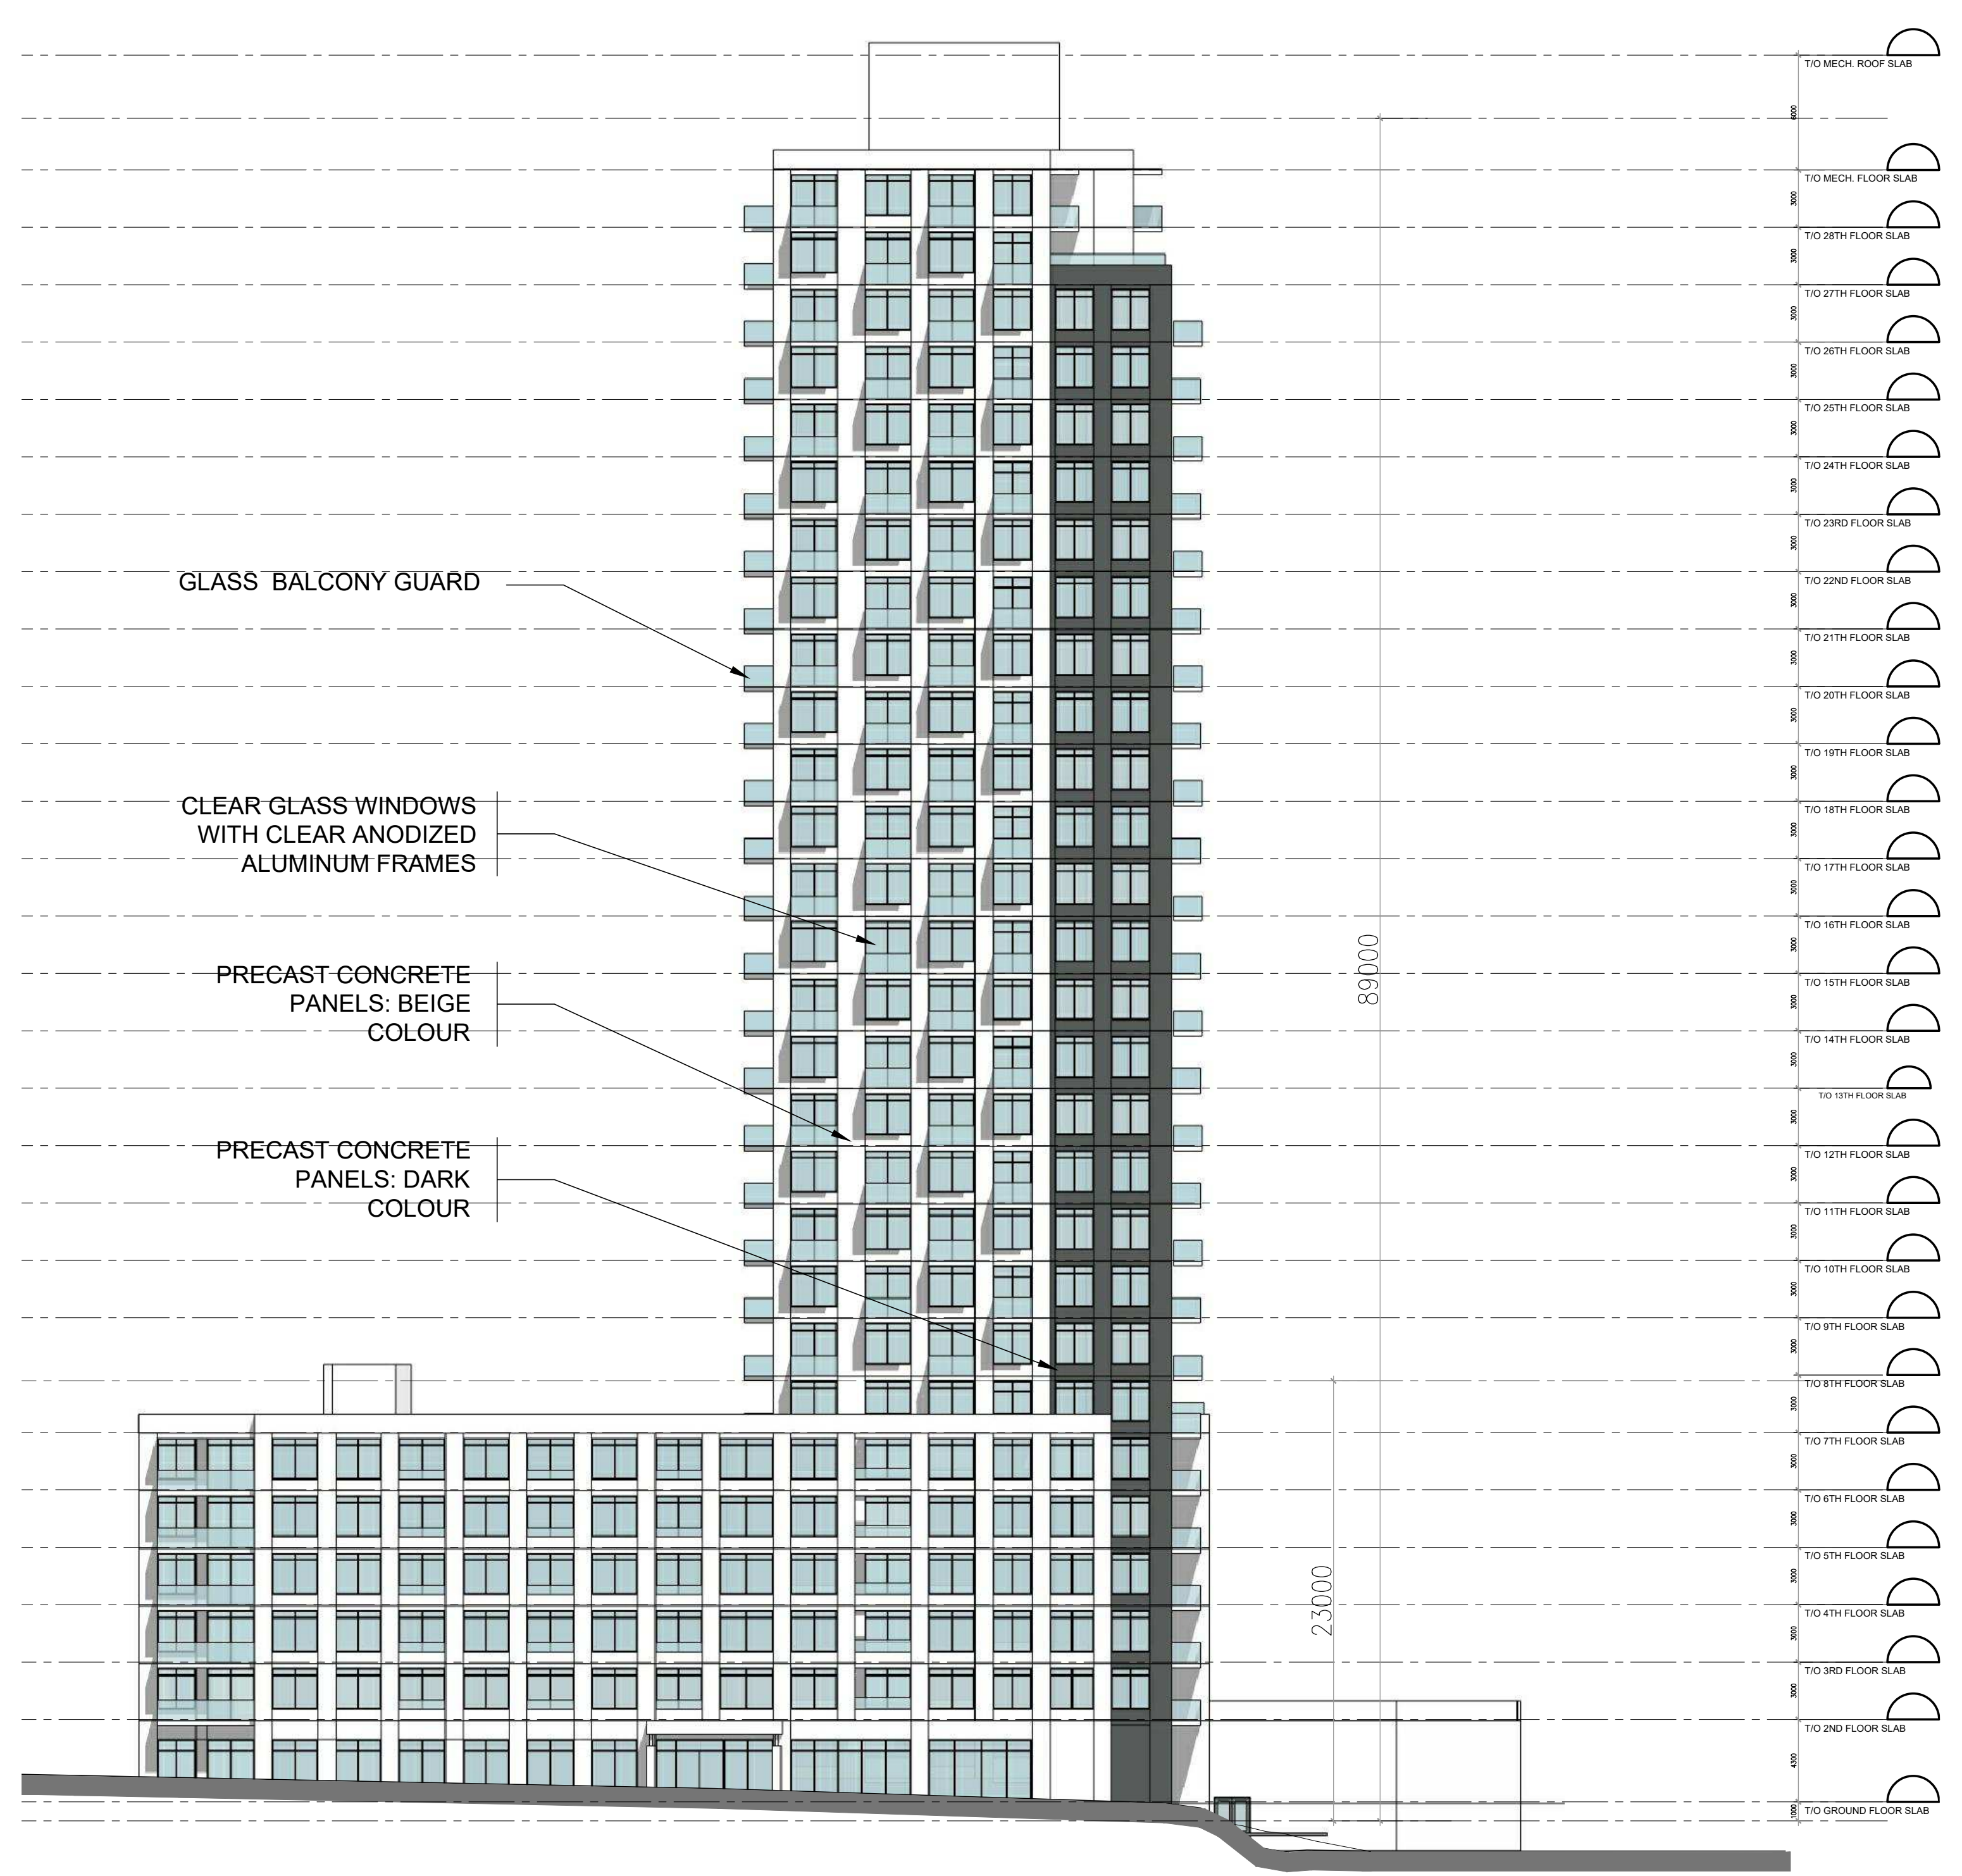


BUILDING A-NORTH ELEVATION

No.	DESCRIPTION	DATE
1	ISSUED FOR SITE PLAN CONTROL APPLICATION	Nov. 12, 21
2	ISSUED FOR ZA & OPA APPLICATION	Dec. 21, 20
3	ISSUED FOR UPDATED DESIGN	Dec. 10, 20
4	ISSUED FOR DESIGN CONCEPT	Aug. 24, 20

REVISIONS:

ARCHITECT SEAL: 

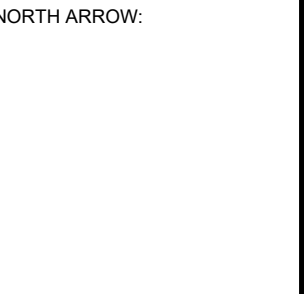NORTH ARROW: 

SEAL DATE: STAMP DATE

2 Robinson Property Limited Partnership

ARCHITECT:  
**RODERICK LAHEY**  
 ARCHITECT INC  
 56 Beech Street, Ottawa, Ontario K1S 3J6  
 1.613.724.9932 1.613.724.1209 www.rodericklahey.ca

PROJECT TITLE:  
**2 ROBINSON AVENUE**

OTTAWA ONTARIO


SHEET TITLE:  
**ELEVATIONS  
 BUILDING A**

DRAWN: T.Z.	CHECKED: R.V.
SCALE: 1:250	SHEET No. <b>A-13</b>
PROJECT No. 1902	


IT IS THE RESPONSIBILITY OF THE APPROPRIATE CONTRACTOR TO CHECK AND VERIFY ALL DIMENSIONS ON SITE AND TO REPORT ALL ERRORS AND/OR OMISSIONS TO THE ARCHITECT.  
 ALL CONTRACTORS MUST COMPLY WITH ALL PERTINENT CODES AND BY-LAWS.  
 THIS DRAWING MAY NOT BE USED FOR CONSTRUCTION UNTIL SIGNED BY THE ARCHITECT.  
 DO NOT SCALE DRAWINGS.  
 COPYRIGHT RESERVED.

**NOTATION SYMBOLS:**

INDICATES DRAWING NOTES, LISTED ON EACH SHEET.  
 INDICATES ASSEMBLY TYPE; REFER TO TYPICAL ASSEMBLY SCHEDULE.  
 INDICATES WINDOW TYPE; REFER TO WINDOW ELEVATIONS AND DETAILS ON A900 SERIES.  
 INDICATES DOOR TYPE; REFER TO DOOR SCHEDULE AND DETAILS ON A500 SERIES.  
 ————DETAIL NUMBER  
 TITLE \_\_\_\_\_  
 \_\_\_\_\_SCALE  
 \_\_\_\_\_DETAIL REFERENCE PAGE  
 \_\_\_\_\_DETAIL CROSS REFERENCE PAGE

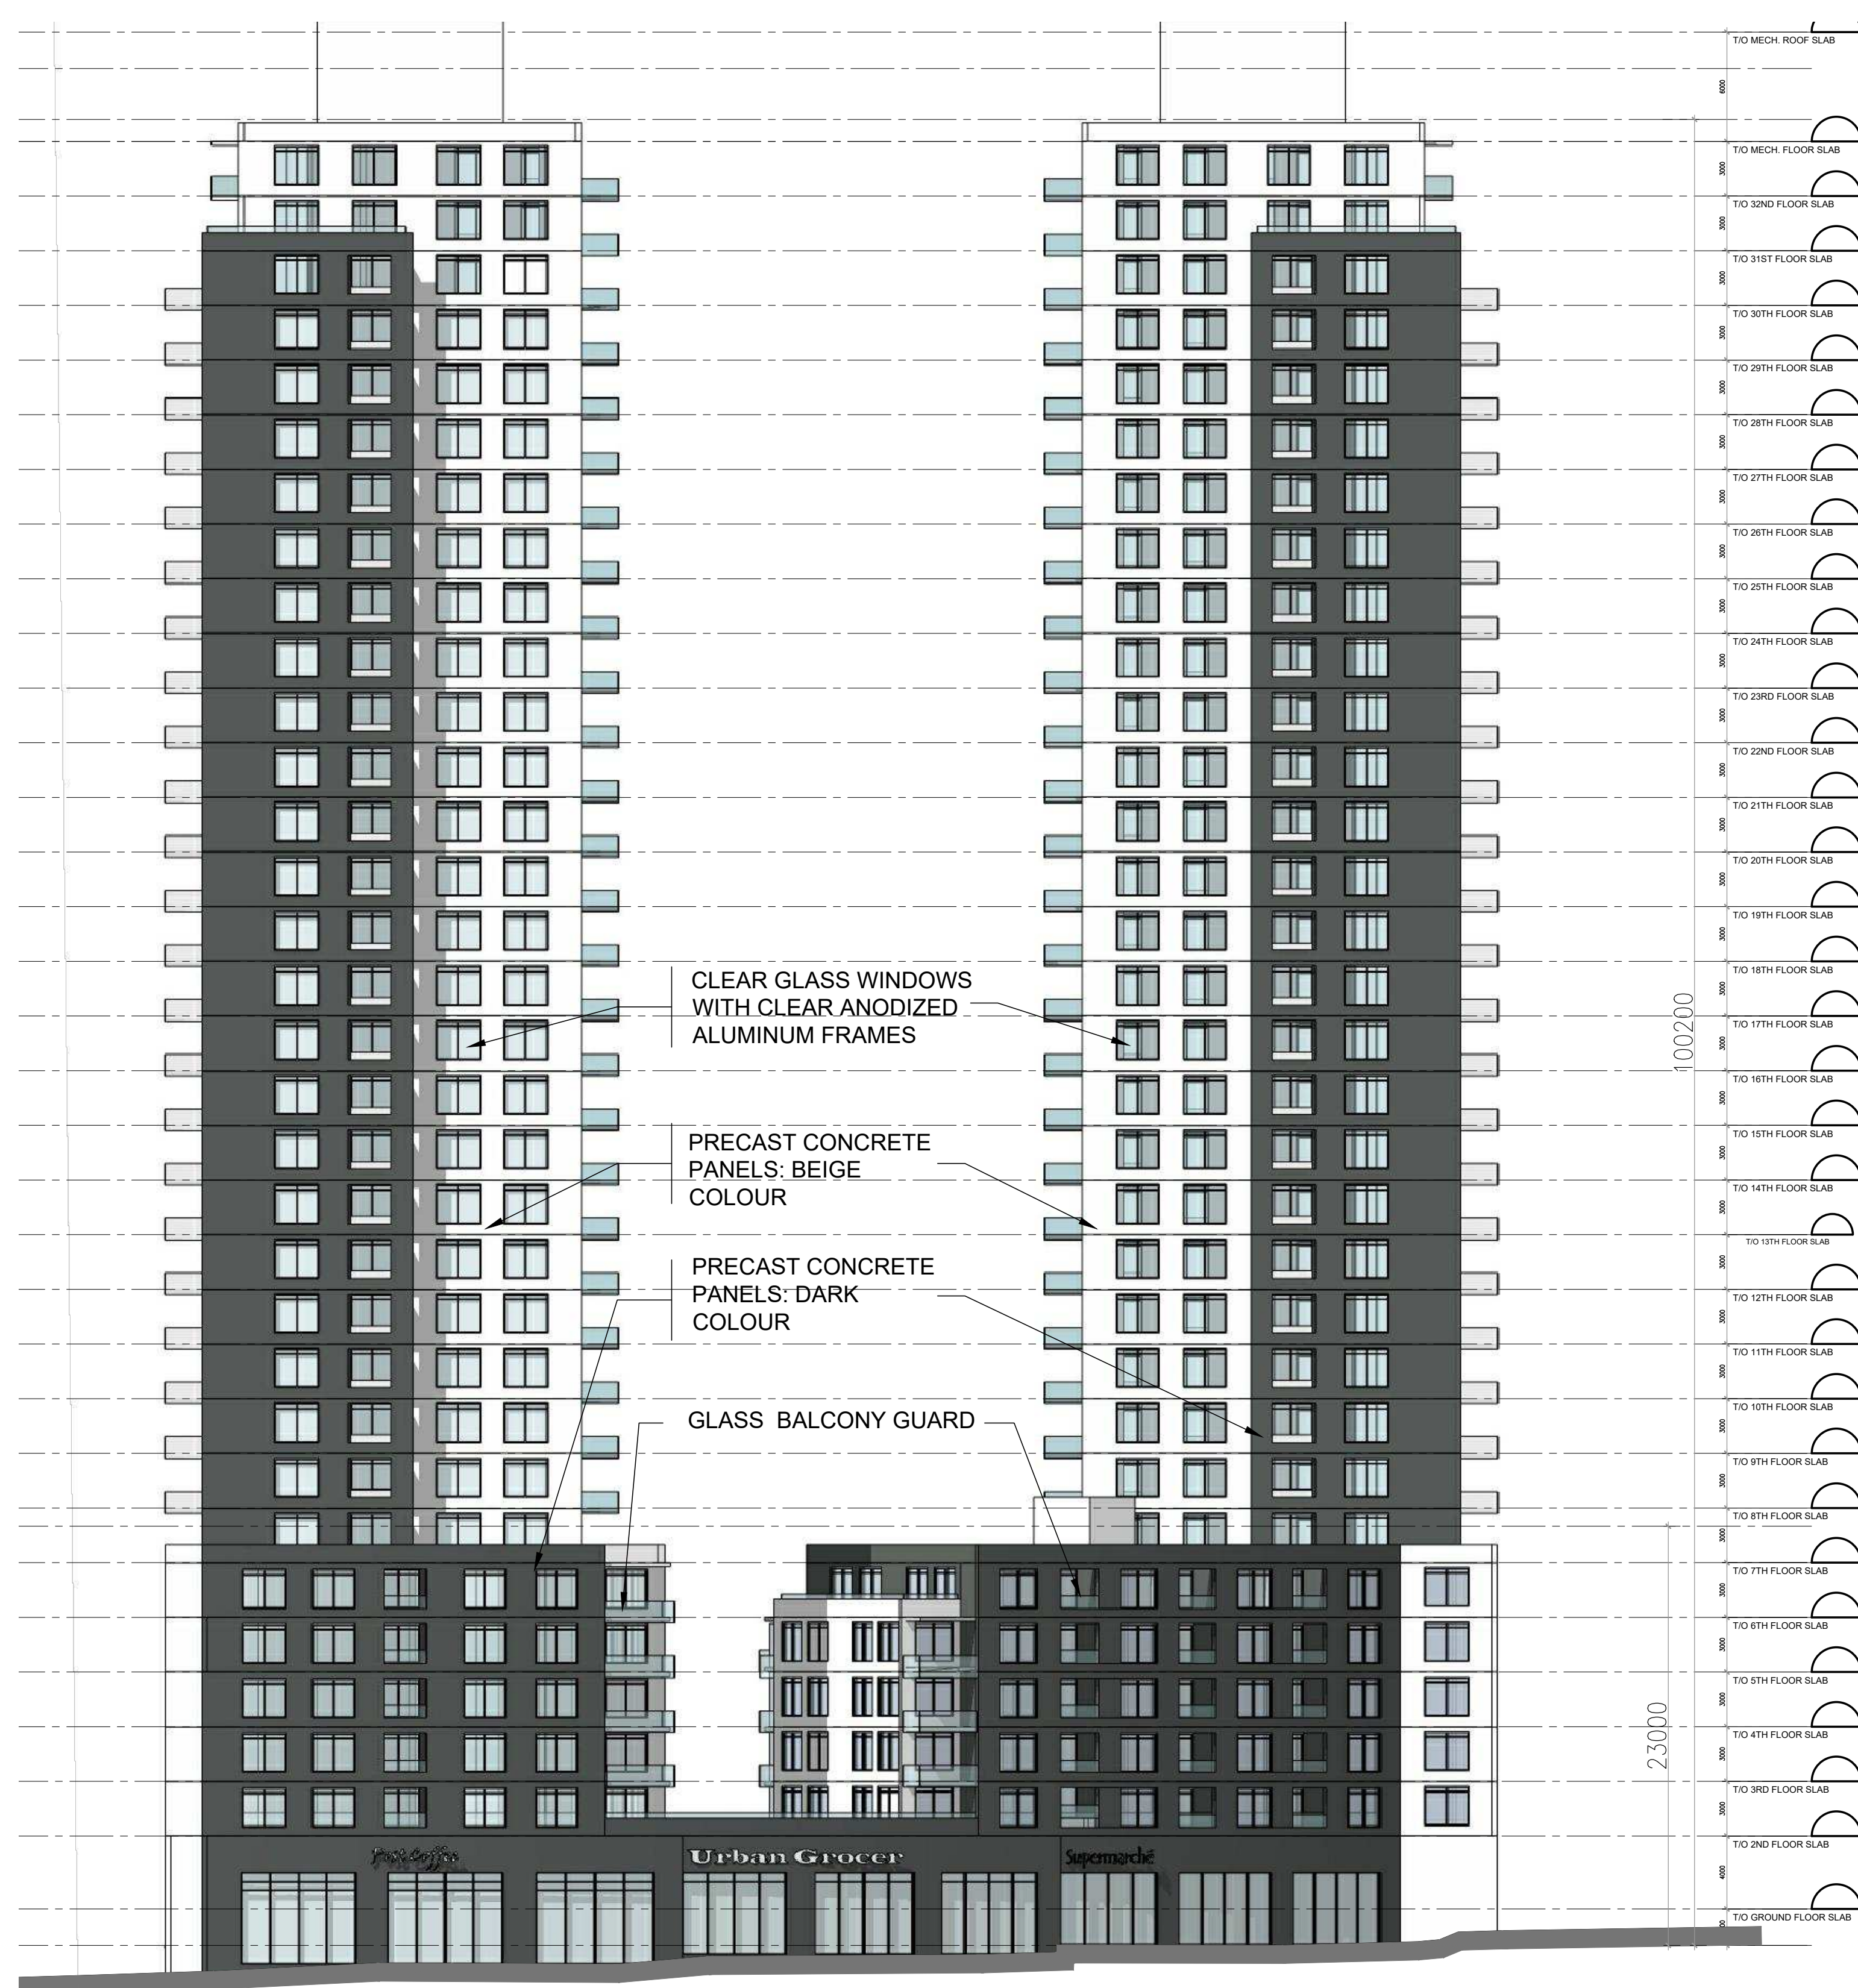

BUILDING B+C - SOUTH ELEVATION

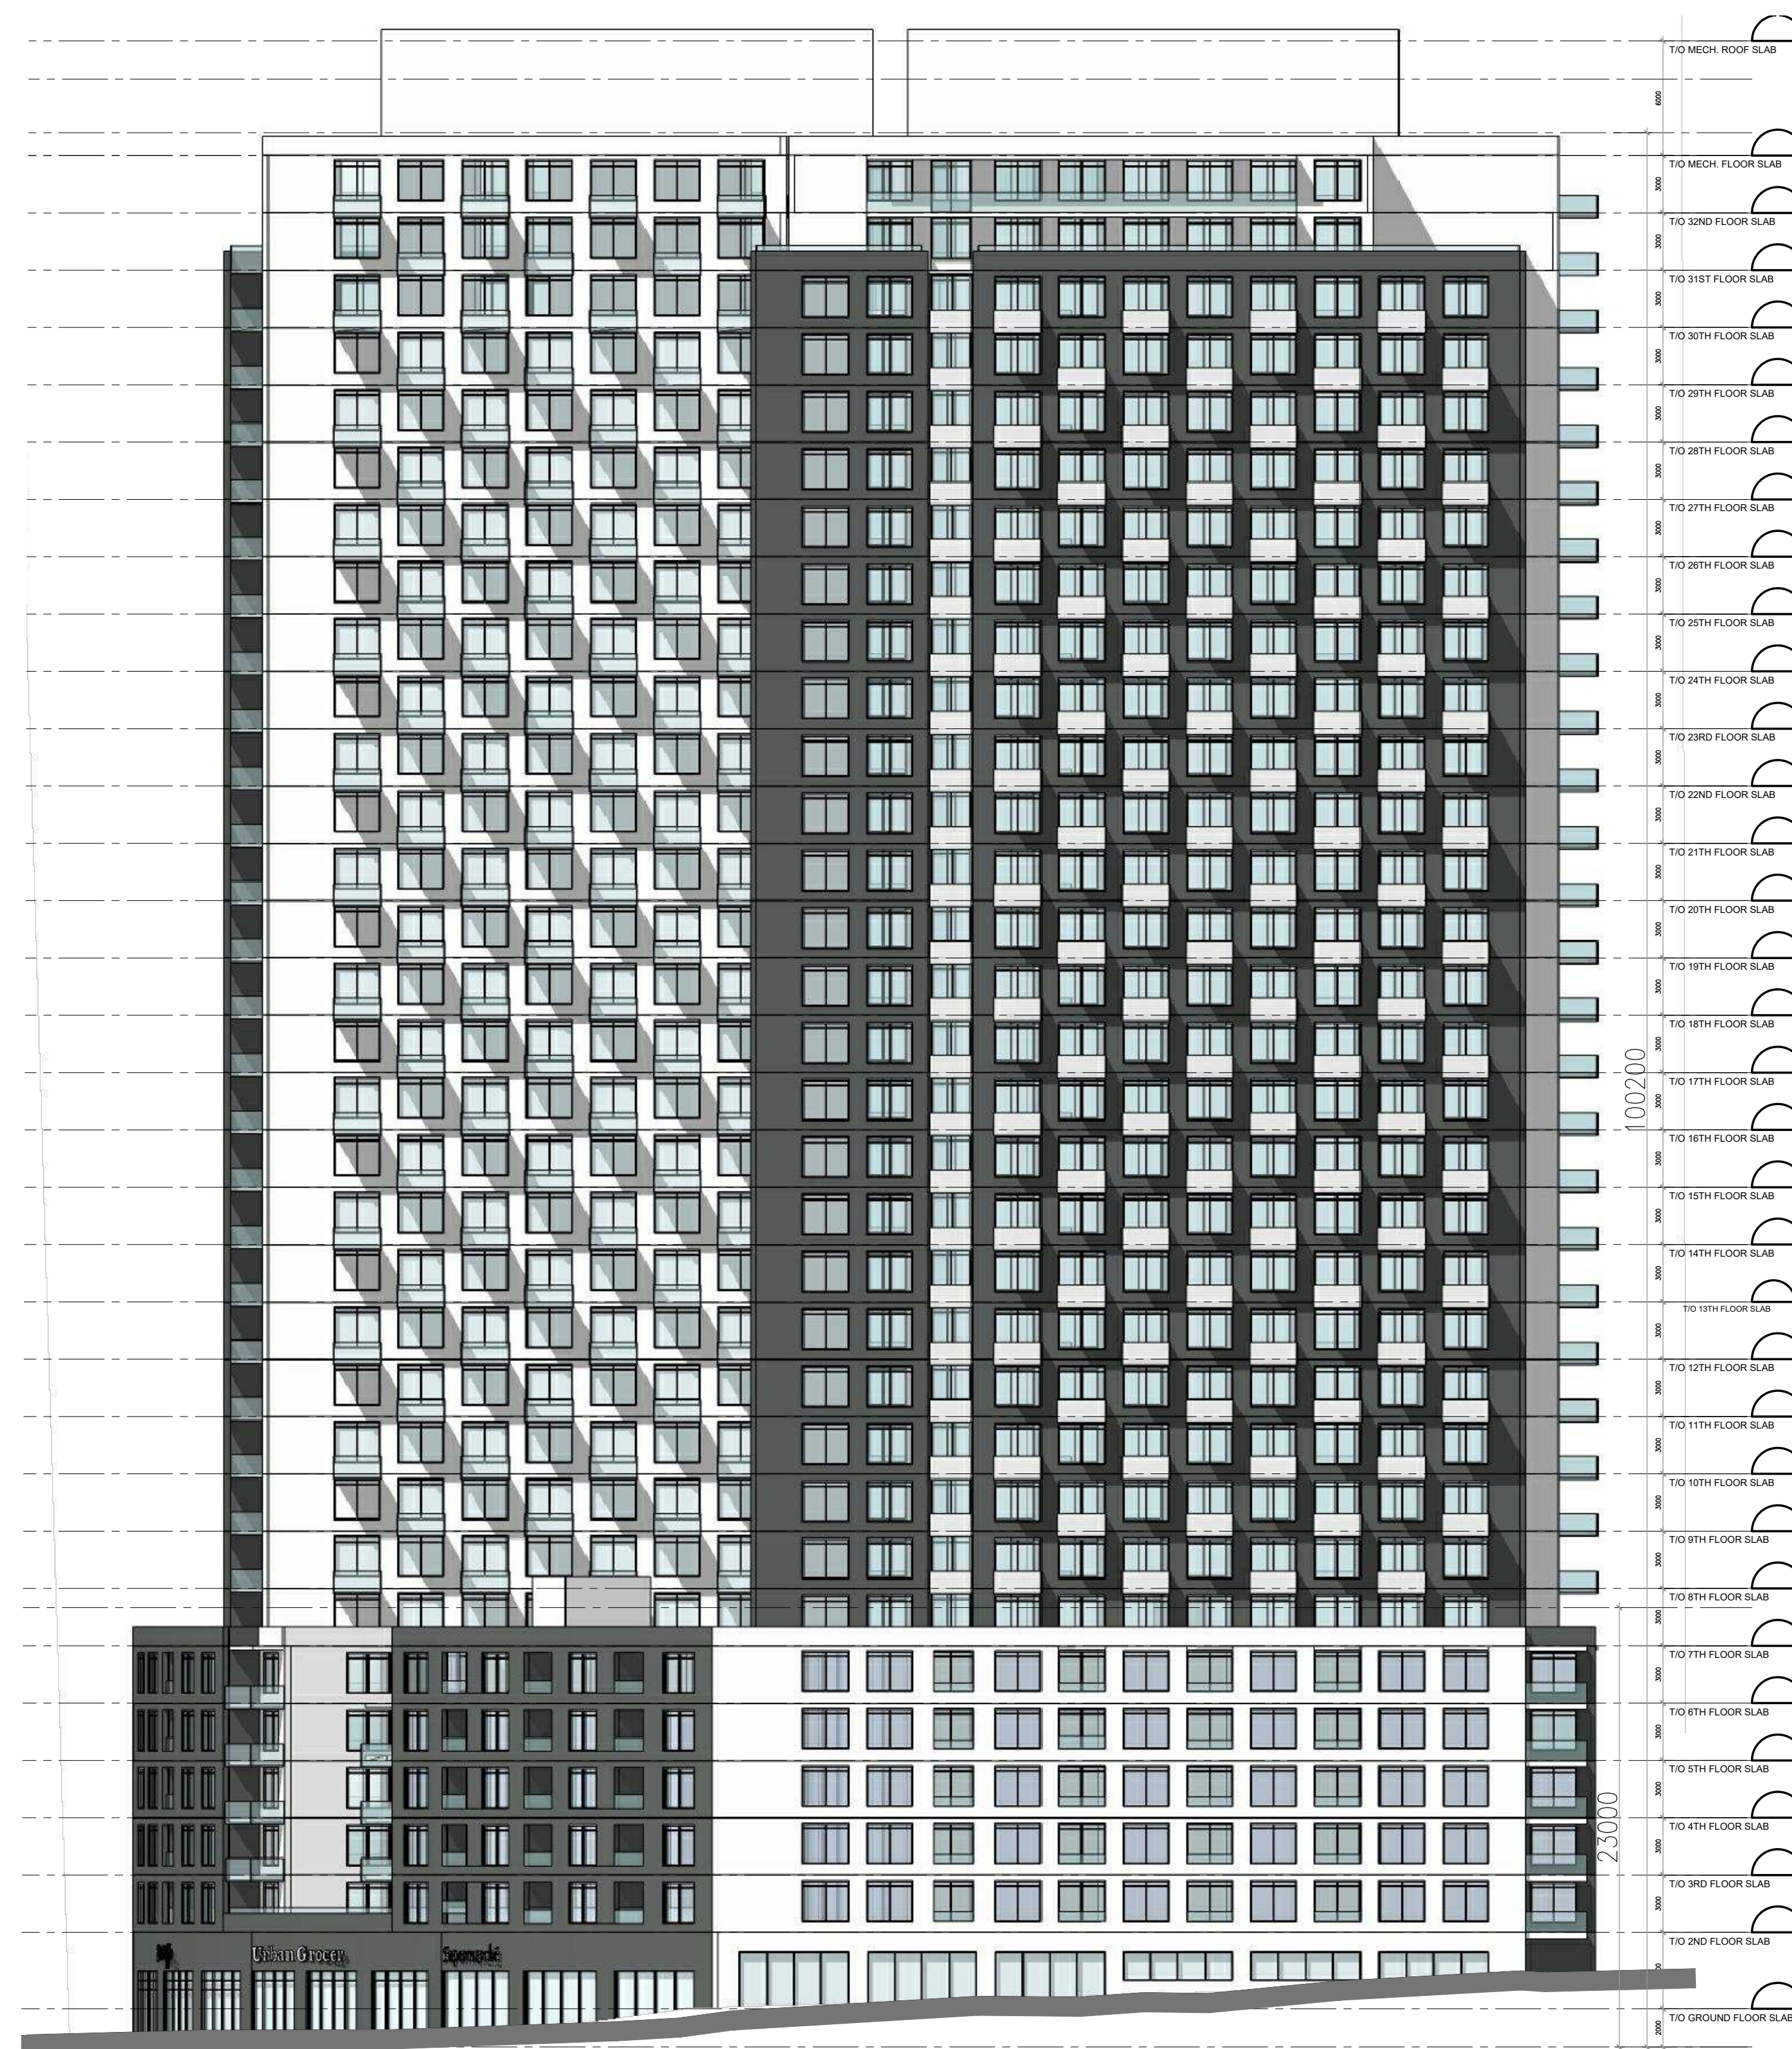

BUILDING B+C - EAST ELEVATION

No.	DESCRIPTION	DATE
1	ISSUED FOR SITE PLAN CONTROL APPLICATION	Nov. 12, 21
2	ISSUED FOR ZA & OPA APPLICATION	Dec. 21, 20
3	ISSUED FOR UPDATED DESIGN	Dec. 10, 20
4	ISSUED FOR DESIGN CONCEPT	Aug. 24, 20

REVISIONS:	
ARCHITECT SEAL:	NORTH ARROW:
SEAL DATE: STAMP DATE	

2 Robinson Property Limited Partnership

ARCHITECT:  
**RODERICK LAHEY**  
 ARCHITECT INC  
 56 Beech Street, Ottawa, Ontario K1S 3J6  
 1.613.724.9932 1.613.724.1209 www.rodericklahey.ca

PROJECT TITLE:  
**2 ROBINSON AVENUE**

OTTAWA ONTARIO

SHEET TITLE:


**ELEVATIONS  
 BUILDING B+C**

DRAWN: T.Z.	CHECKED: R.V.
SCALE: 1:250	SHEET No. <b>A-14</b>
PROJECT No. 1902	


IT IS THE RESPONSIBILITY OF THE APPROPRIATE CONTRACTOR TO CHECK AND VERIFY ALL DIMENSIONS ON SITE AND TO REPORT ALL ERRORS AND/OR OMISSIONS TO THE ARCHITECT.  
 ALL CONTRACTORS MUST COMPLY WITH ALL PERTINENT CODES AND BY-LAWS.  
 THIS DRAWING MAY NOT BE USED FOR CONSTRUCTION UNTIL SIGNED BY THE ARCHITECT.  
 DO NOT SCALE DRAWINGS.  
 COPYRIGHT RESERVED.

**NOTATION SYMBOLS:**

INDICATES DRAWING NOTES, LISTED ON EACH SHEET.  
 INDICATES ASSEMBLY TYPE; REFER TO TYPICAL ASSEMBLIES SCHEDULE.  
 INDICATES WINDOW TYPE; REFER TO WINDOW ELEVATIONS AND DETAILS ON A900 SERIES.  
 INDICATES DOOR TYPE; REFER TO DOOR SCHEDULE AND DETAILS ON A900 SERIES.  
 ————DETAIL NUMBER  
 TITLE ———— SCIT  
 ————DETAIL REFERENCE PAGE  
 ————DETAIL CROSS REFERENCE PAGE

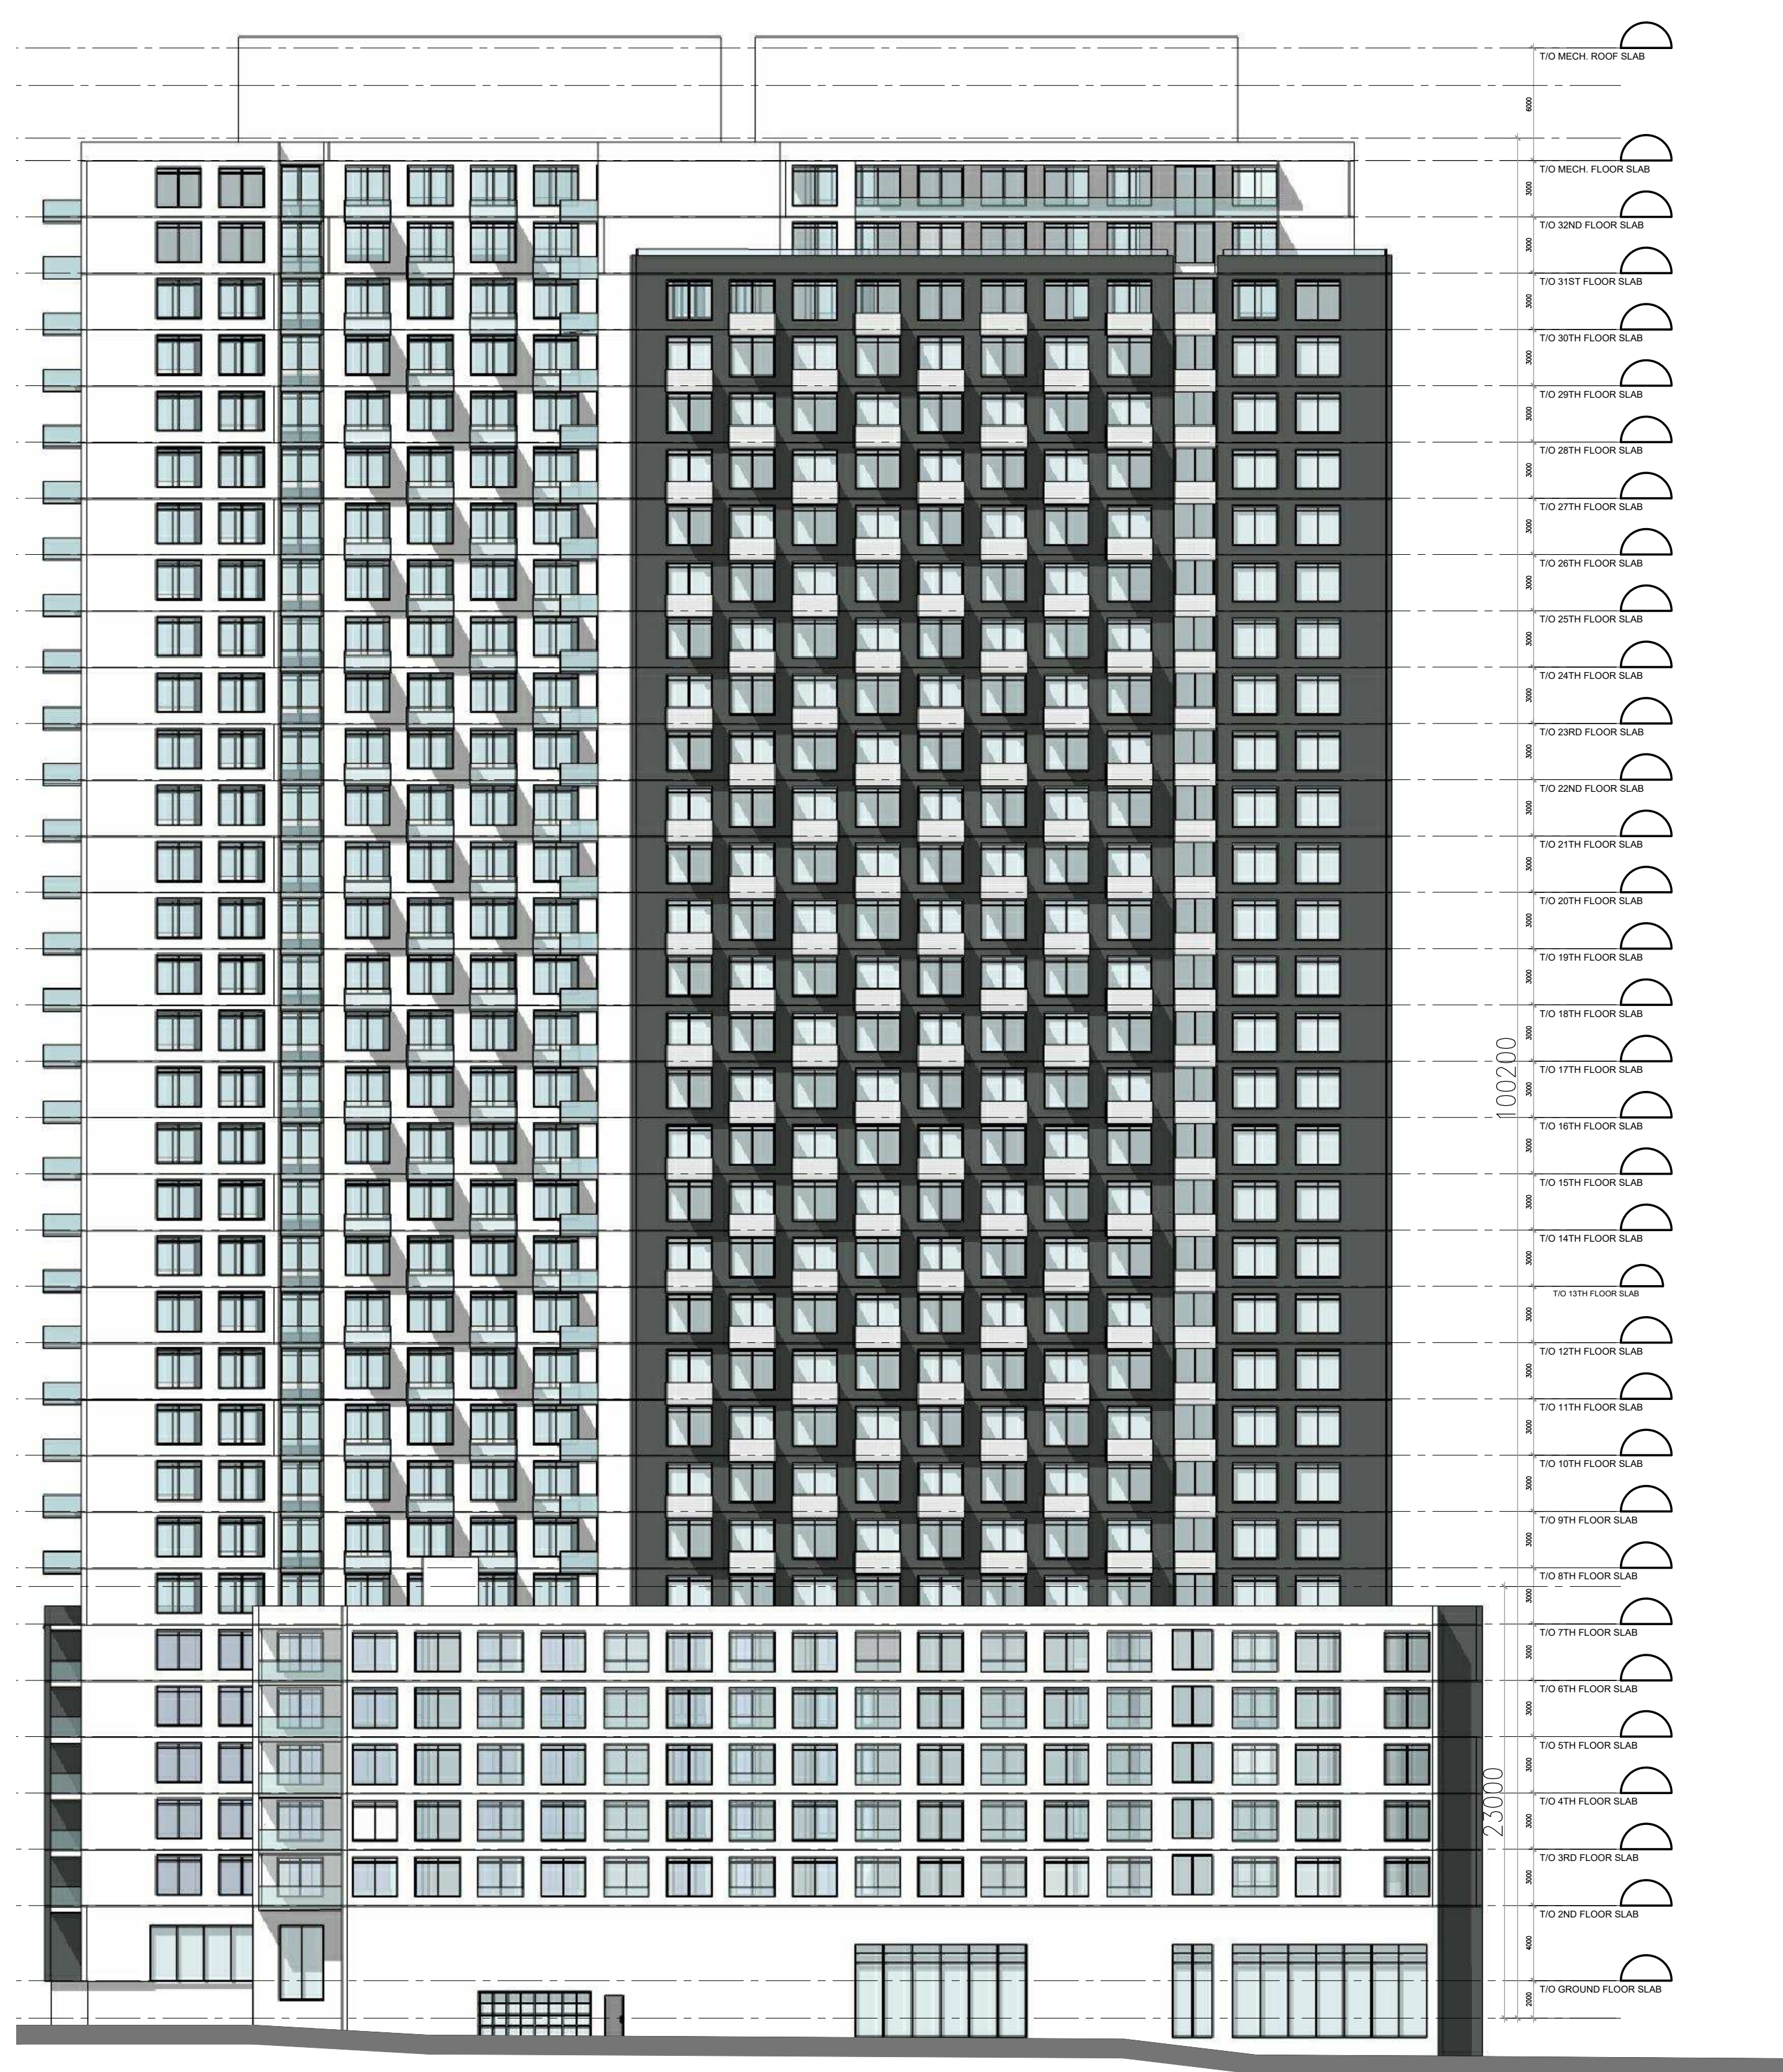

BUILDING B+C - WEST ELEVATION

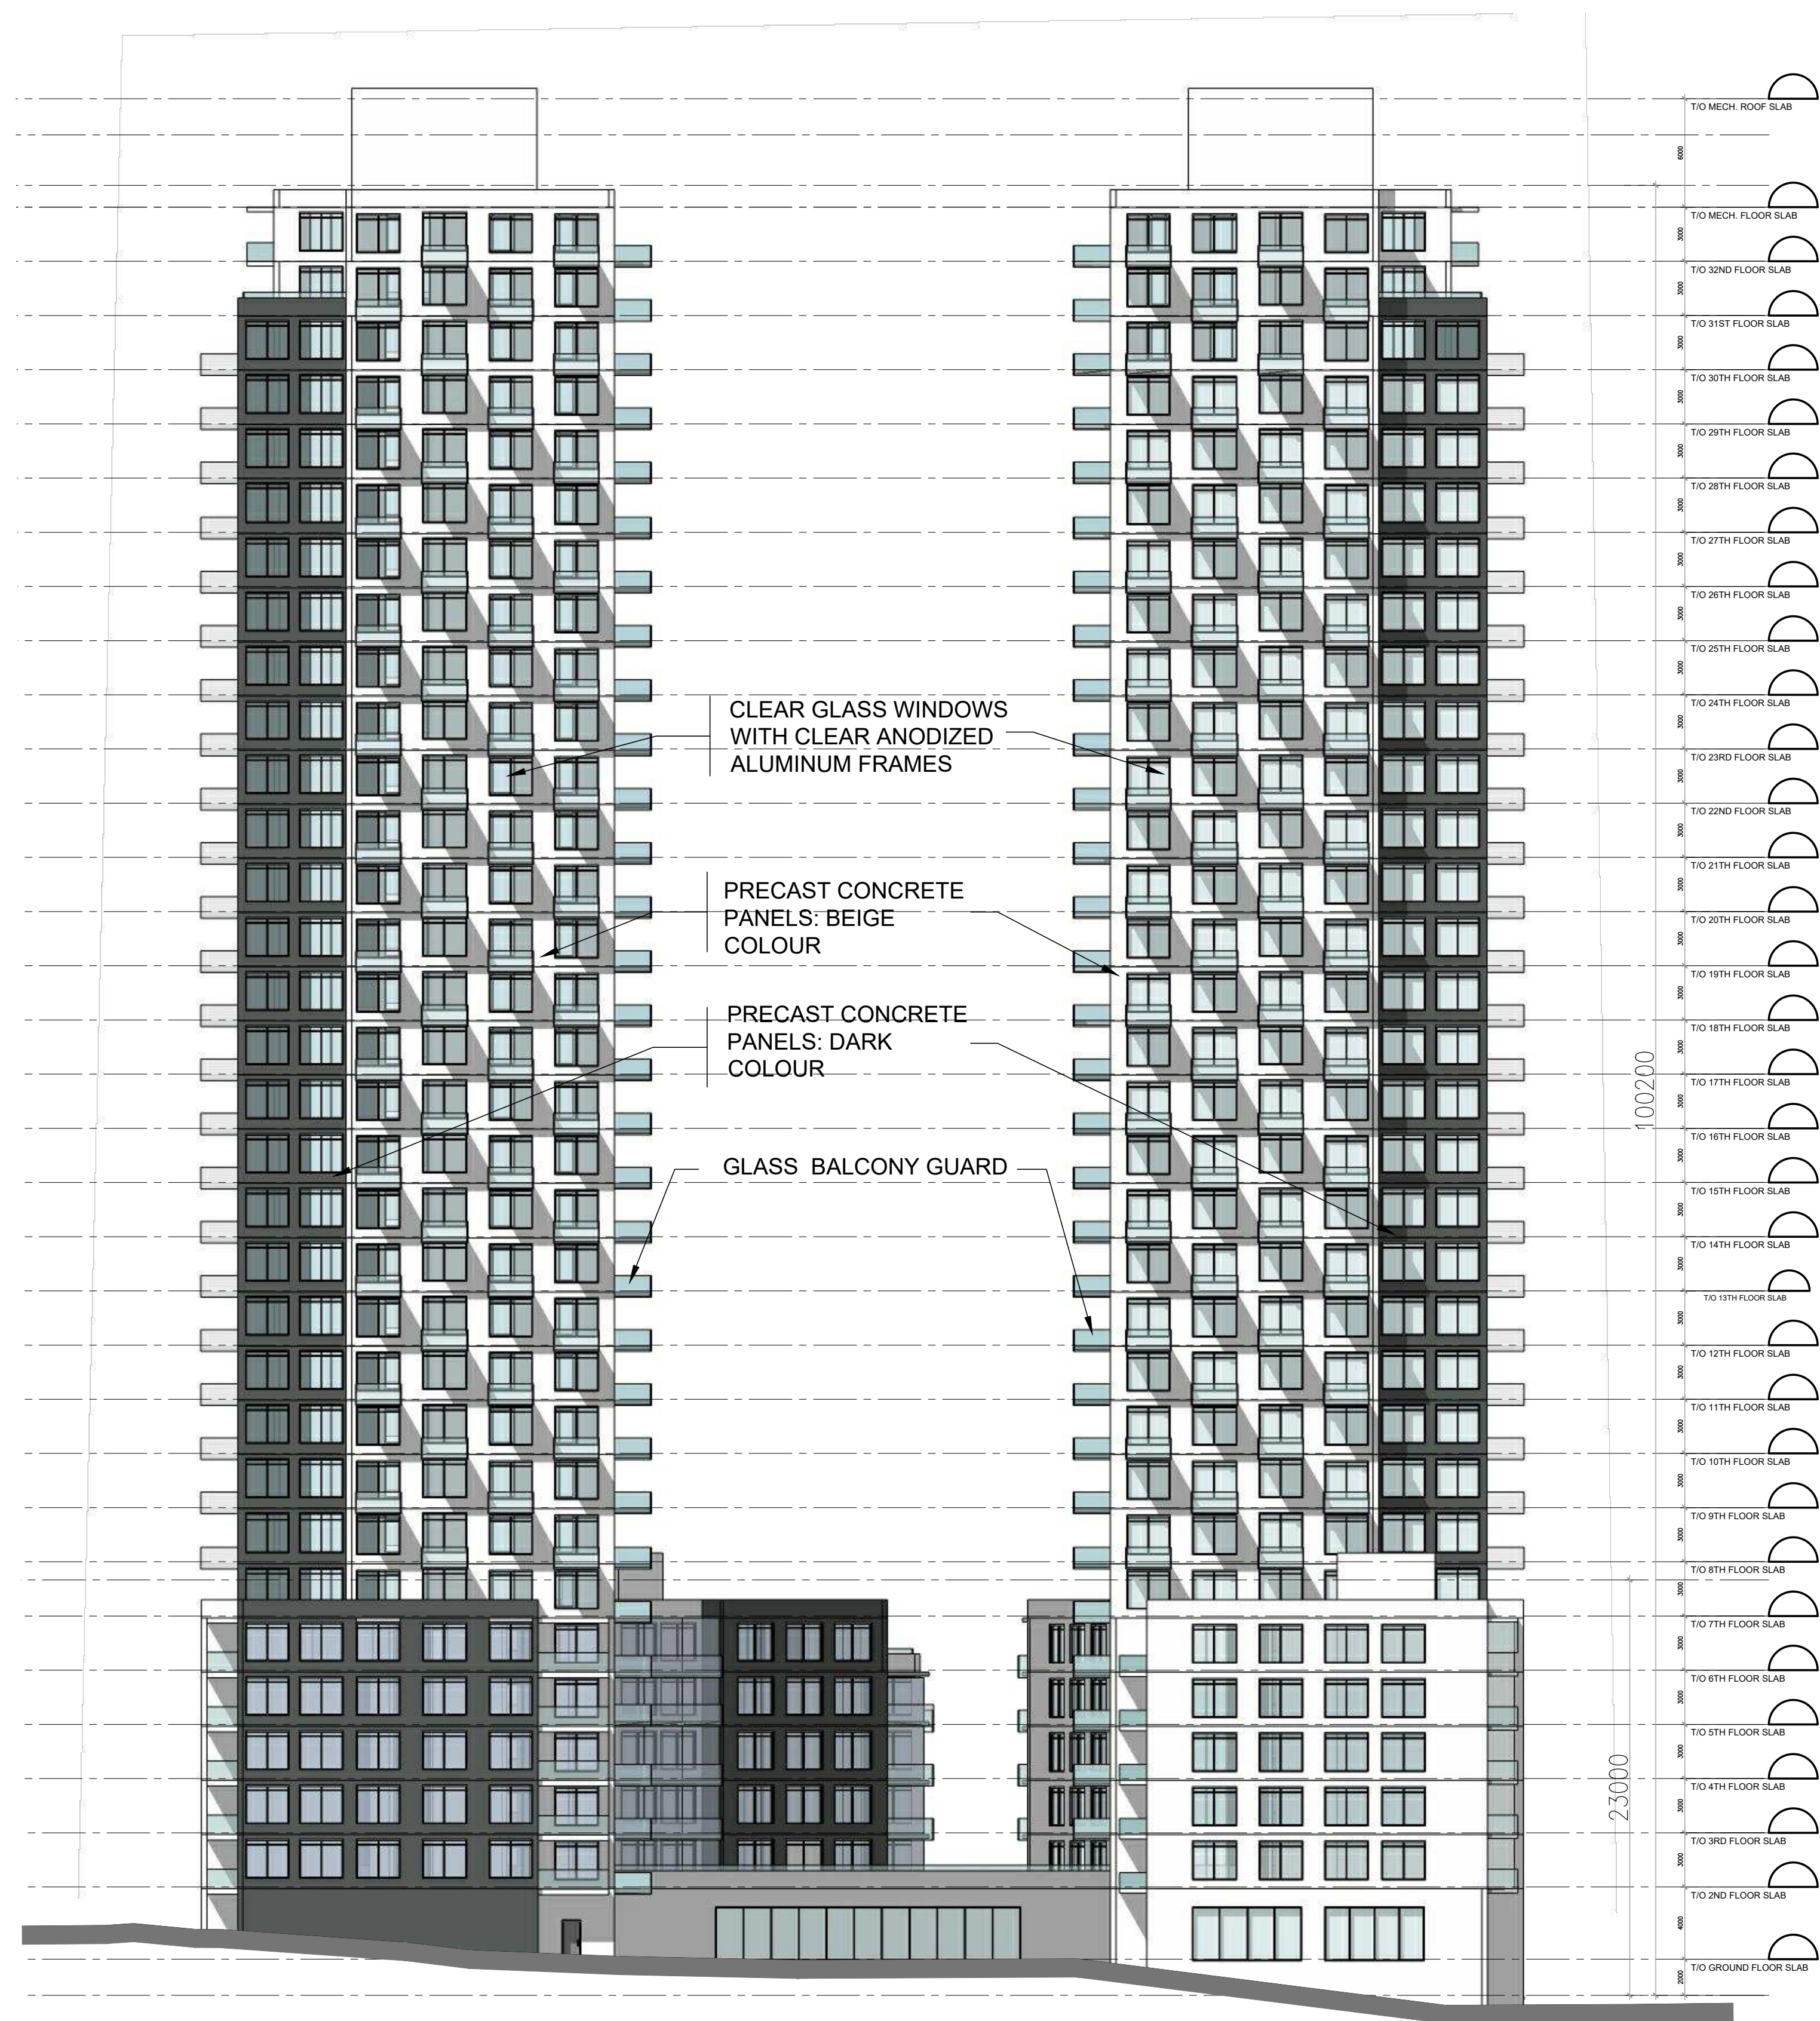

BUILDING B+C - NORTH ELEVATION

No.	DESCRIPTION	DATE
1	ISSUED FOR SITE PLAN CONTROL APPLICATION	Nov. 12, 21
2	ISSUED FOR ZA & OPA APPLICATION	Dec. 21, 20
3	ISSUED FOR UPDATED DESIGN	Dec. 10, 20
4	ISSUED FOR DESIGN CONCEPT	Aug. 24, 20

REVISIONS:	
ARCHITECT SEAL:	NORTH ARROW:
SEAL DATE: STAMP DATE	

2 Robinson Property Limited Partnership

ARCHITECT:  
**RODERICK LAHEY**  
 ARCHITECT INC  
 56 Beech Street, Ottawa, Ontario K1S 3J6  
 1.613.724.9932 1.613.724.1209 www.rodericklahey.ca

PROJECT TITLE:  
**2 ROBINSON AVENUE**

OTTAWA ONTARIO


SHEET TITLE:  
**ELEVATIONS  
 BUILDING B+C**

DRAWN: T.Z.	CHECKED: R.V.
SCALE: 1:250	SHEET No. <b>A-15</b>
PROJECT No. 1902	


IT IS THE RESPONSIBILITY OF THE APPROPRIATE CONTRACTOR TO CHECK AND VERIFY ALL DIMENSIONS ON SITE AND TO REPORT ALL ERRORS AND/OR OMISSIONS TO THE ARCHITECT.  
 ALL CONTRACTORS MUST COMPLY WITH ALL PERTINENT CODES AND BY-LAWS.  
 THIS DRAWING MAY NOT BE USED FOR CONSTRUCTION UNTIL SIGNED BY THE ARCHITECT.  
 DO NOT SCALE DRAWINGS.  
 COPYRIGHT RESERVED.

**NOTATION SYMBOLS:**

INDICATES DRAWING NOTES, LISTED ON EACH SHEET.  
 INDICATES ASSEMBLY TYPE; REFER TO TYPICAL ASSEMBLIES SCHEDULE.  
 INDICATES WINDOW TYPE; REFER TO WINDOW ELEVATIONS AND DETAILS ON A900 SERIES.  
 INDICATES DOOR TYPE; REFER TO DOOR SCHEDULE AND DETAILS ON A900 SERIES.  
 ———DETAIL NUMBER  
 TITLE ——— SCIT  
 ———DETAIL REFERENCE PAGE  
 ———DETAIL CROSS REFERENCE PAGE

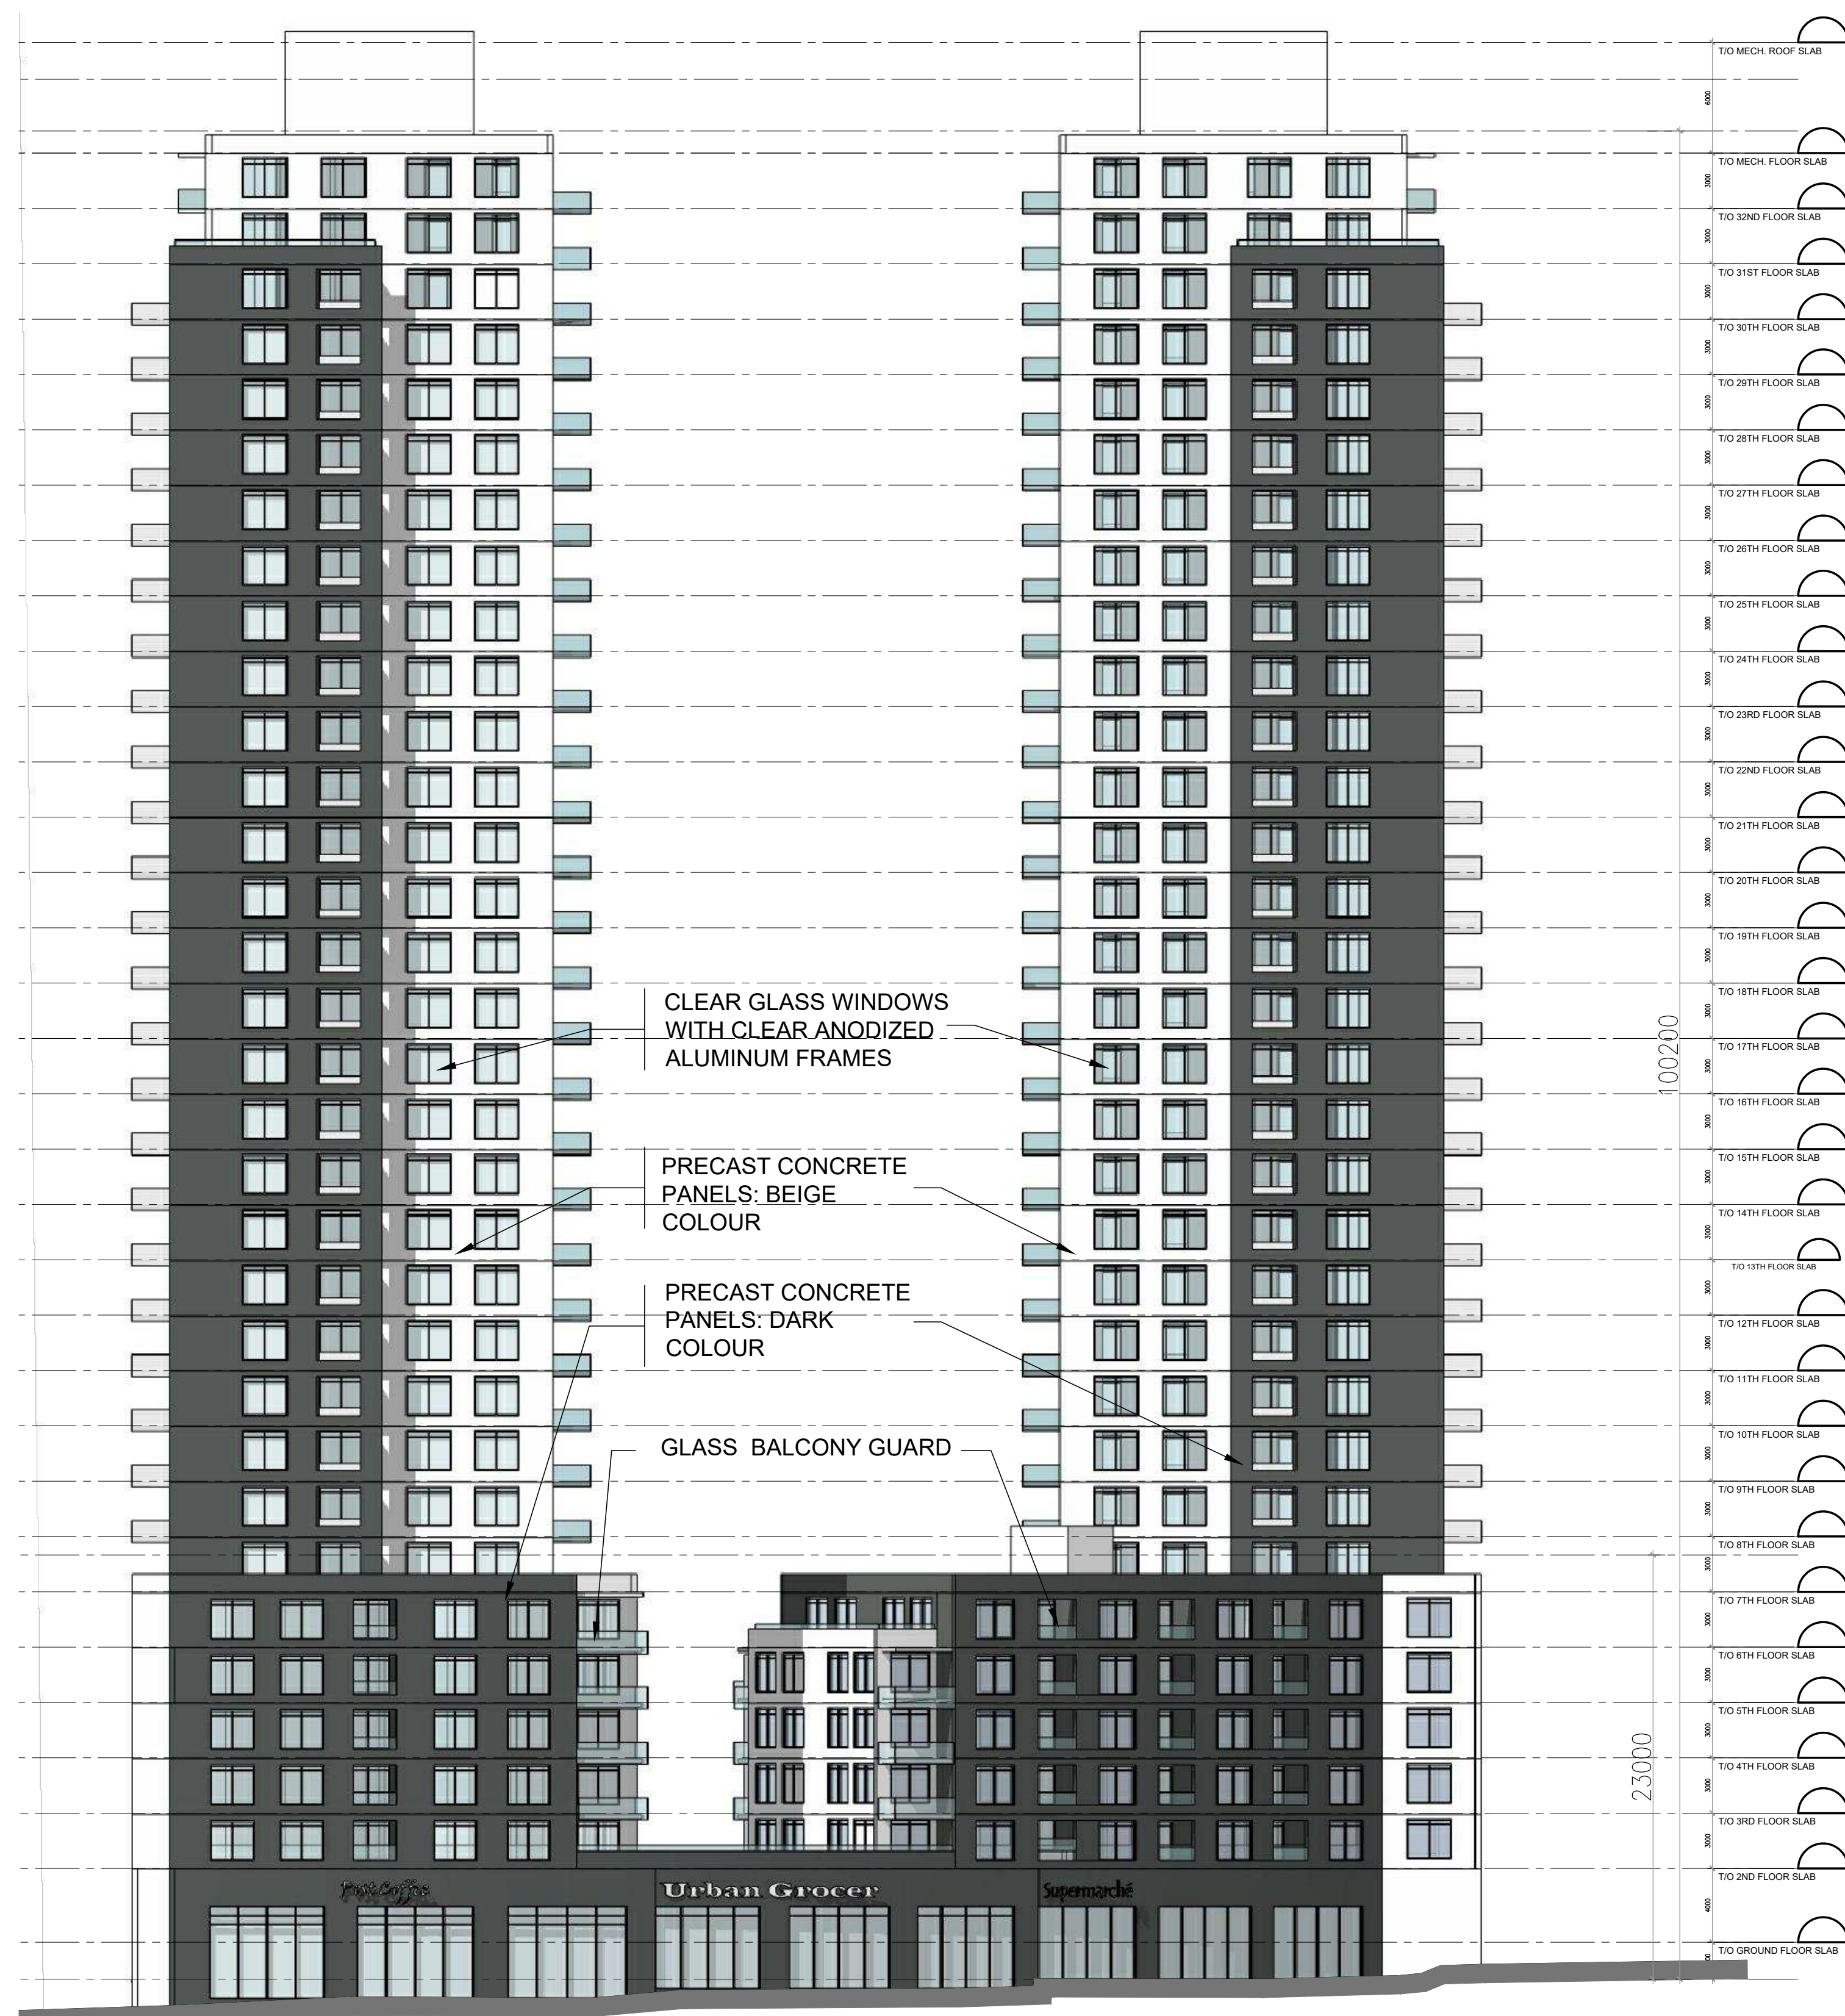

BUILDING D - SOUTH ELEVATION

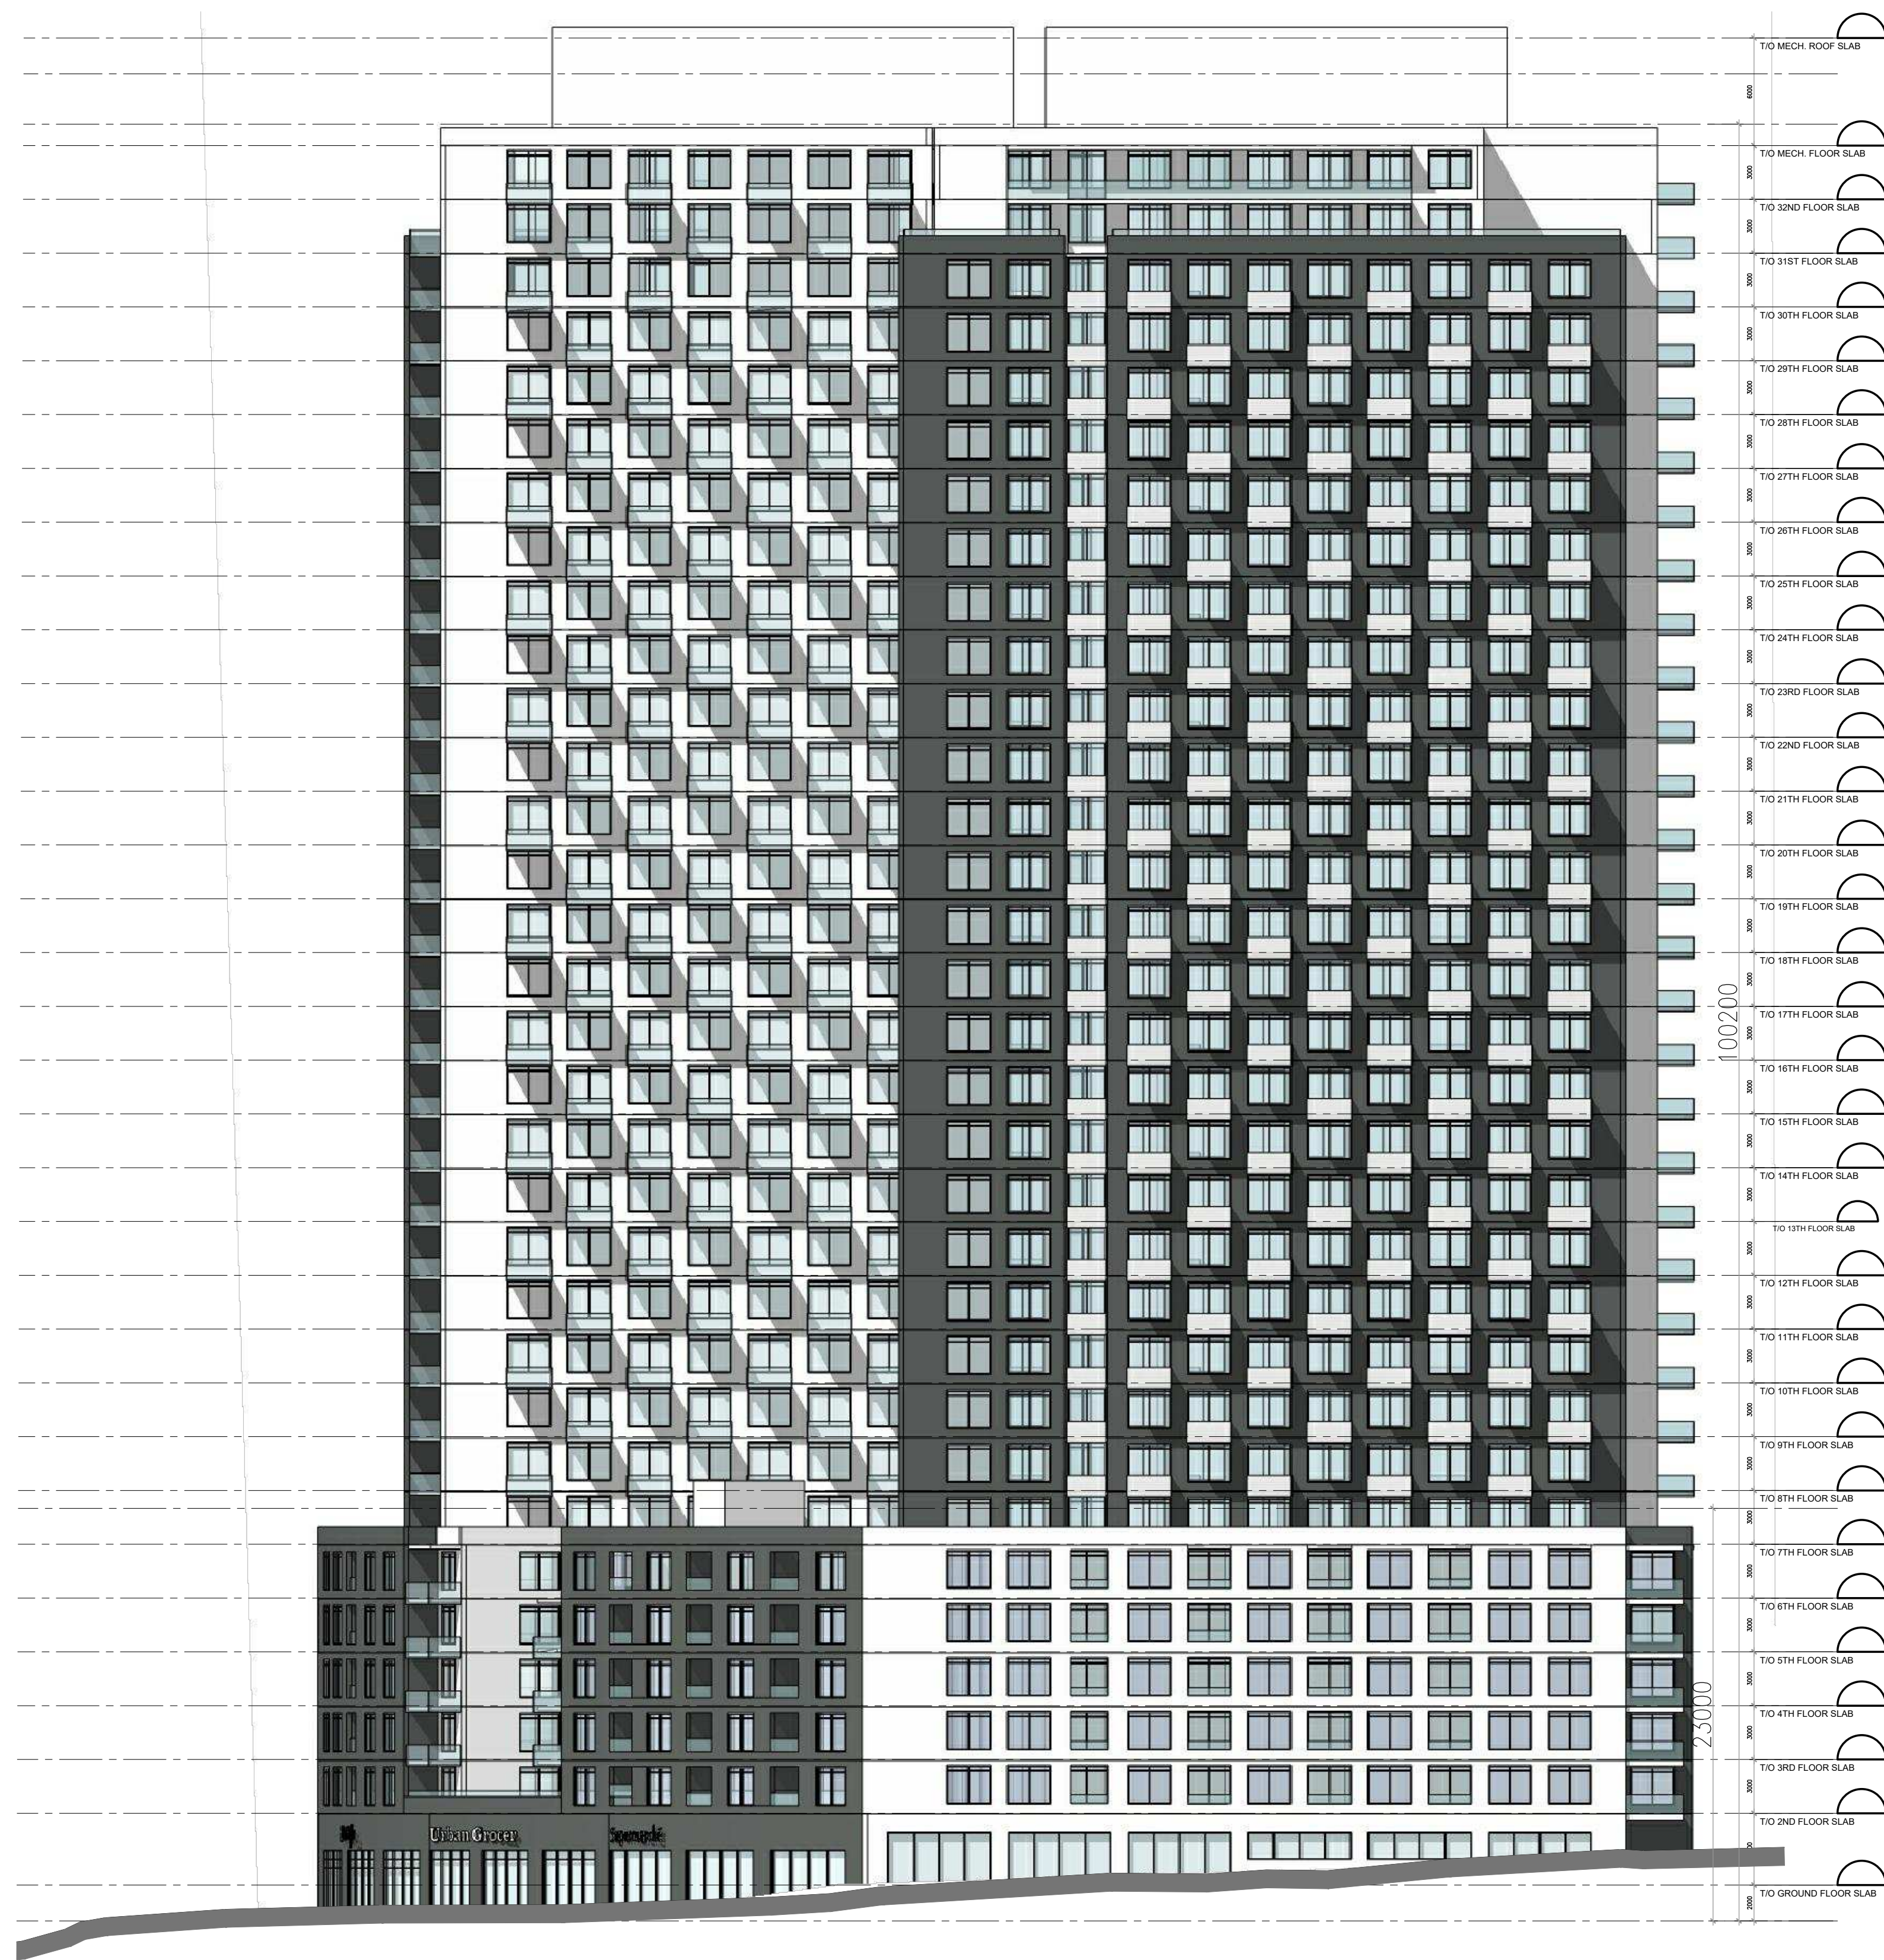

BUILDING D - EAST ELEVATION

No.	DESCRIPTION	DATE
1	ISSUED FOR SITE PLAN CONTROL APPLICATION	Nov. 12, 21
2	ISSUED FOR ZA & OPA APPLICATION	Dec. 21, 20
3	ISSUED FOR UPDATED DESIGN	Dec. 10, 20
4	ISSUED FOR DESIGN CONCEPT	Aug. 24, 20

REVISIONS:

ARCHITECT SEAL:	NORTH ARROW:
SEAL DATE: STAMP DATE	

2 Robinson Property Limited Partnership

ARCHITECT:  
**RODERICK LAHEY**  
 ARCHITECT INC  
 56 Beech Street, Ottawa, Ontario K1S 3J6  
 1.613.724.9932 1.613.724.1209 www.rodericklahey.ca

PROJECT TITLE:  
**2 ROBINSON AVENUE**

OTTAWA ONTARIO


SHEET TITLE:  
**ELEVATIONS  
 BUILDING D**

DRAWN: T.Z.	CHECKED: R.V.
SCALE: 1:250	SHEET No. <b>A-16</b>
PROJECT No. 1902	


IT IS THE RESPONSIBILITY OF THE APPROPRIATE CONTRACTOR TO CHECK AND VERIFY ALL DIMENSIONS ON SITE AND TO REPORT ALL ERRORS AND/OR OMISSIONS TO THE ARCHITECT.  
 ALL CONTRACTORS MUST COMPLY WITH ALL PERTINENT CODES AND BY-LAWS.  
 THIS DRAWING MAY NOT BE USED FOR CONSTRUCTION UNTIL SIGNED BY THE ARCHITECT.  
 DO NOT SCALE DRAWINGS.  
 COPYRIGHT RESERVED.

**NOTATION SYMBOLS:**

INDICATES DRAWING NOTES, LISTED ON EACH SHEET.  
 INDICATES ASSEMBLY TYPE; REFER TO TYPICAL ASSEMBLIES SCHEDULE.  
 INDICATES WINDOW TYPE; REFER TO WINDOW ELEVATIONS AND DETAILS ON A900 SERIES.  
 INDICATES DOOR TYPE; REFER TO DOOR SCHEDULE AND DETAILS ON A500 SERIES.  
 ————DETAIL NUMBER  
 TITLE ———— SCALE  
 ————DETAIL REFERENCE PAGE  
 ————DETAIL CROSS REFERENCE PAGE

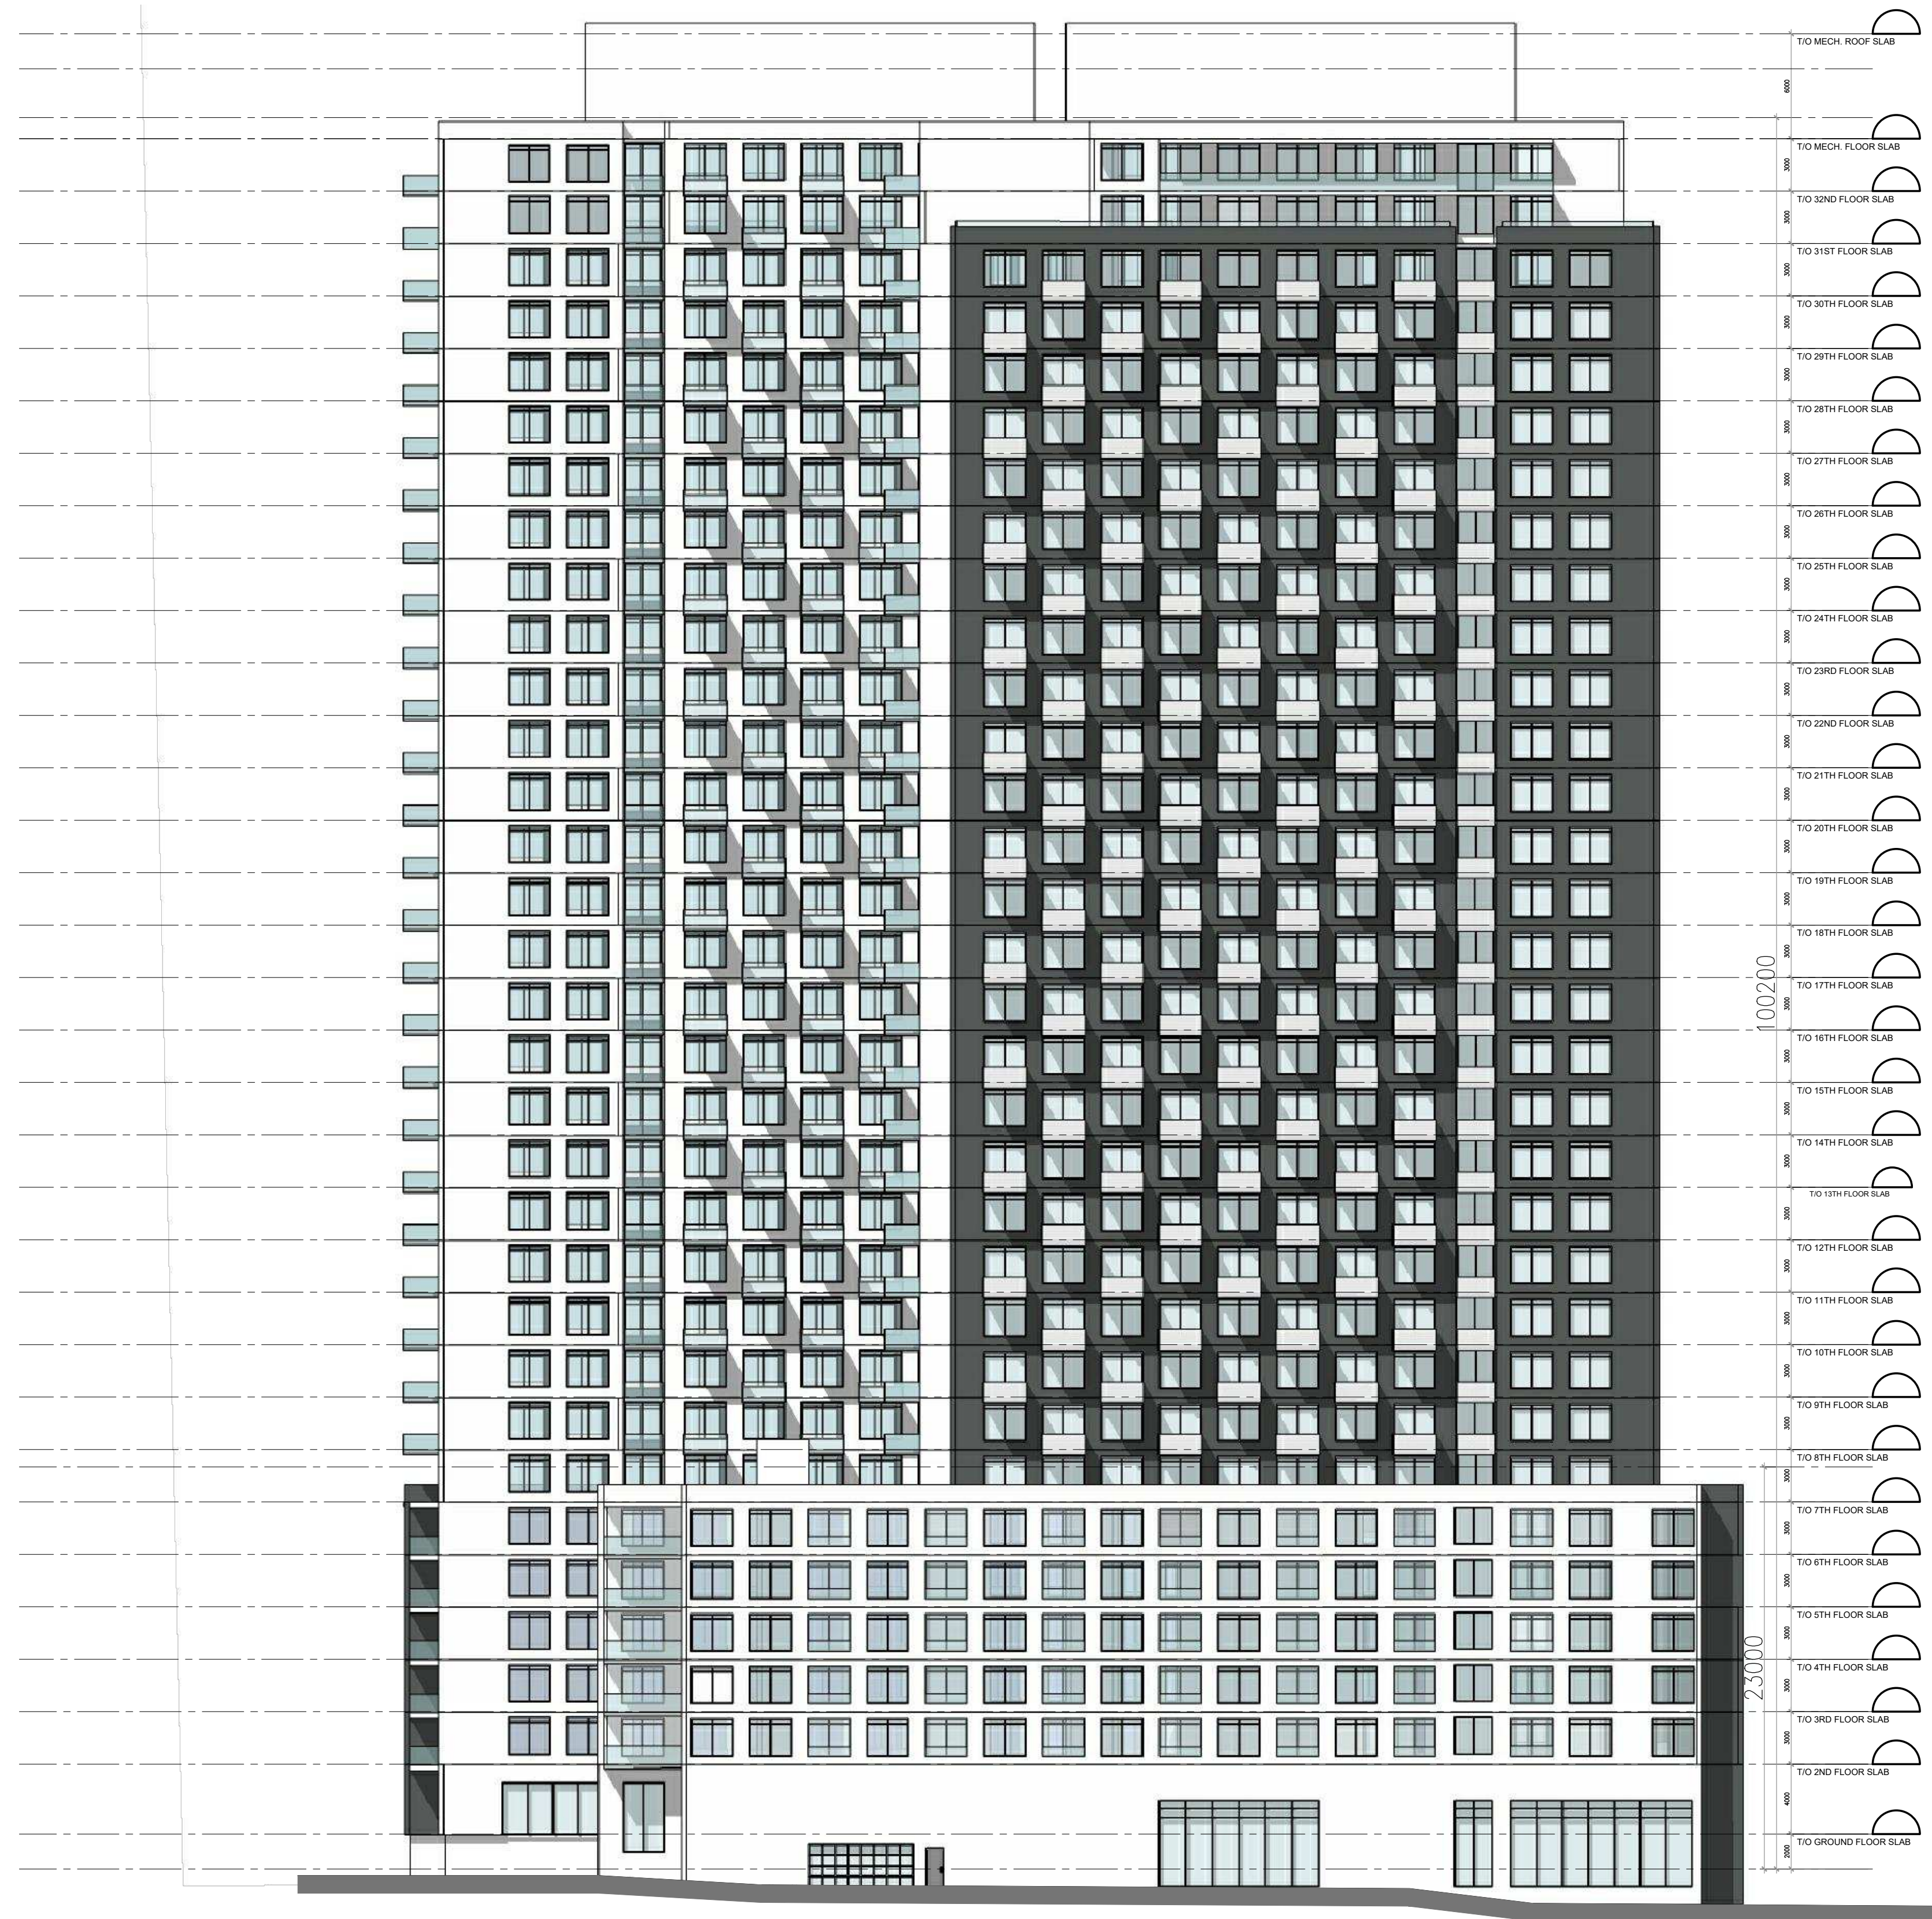


 
BUILDING D - WEST ELEVATION

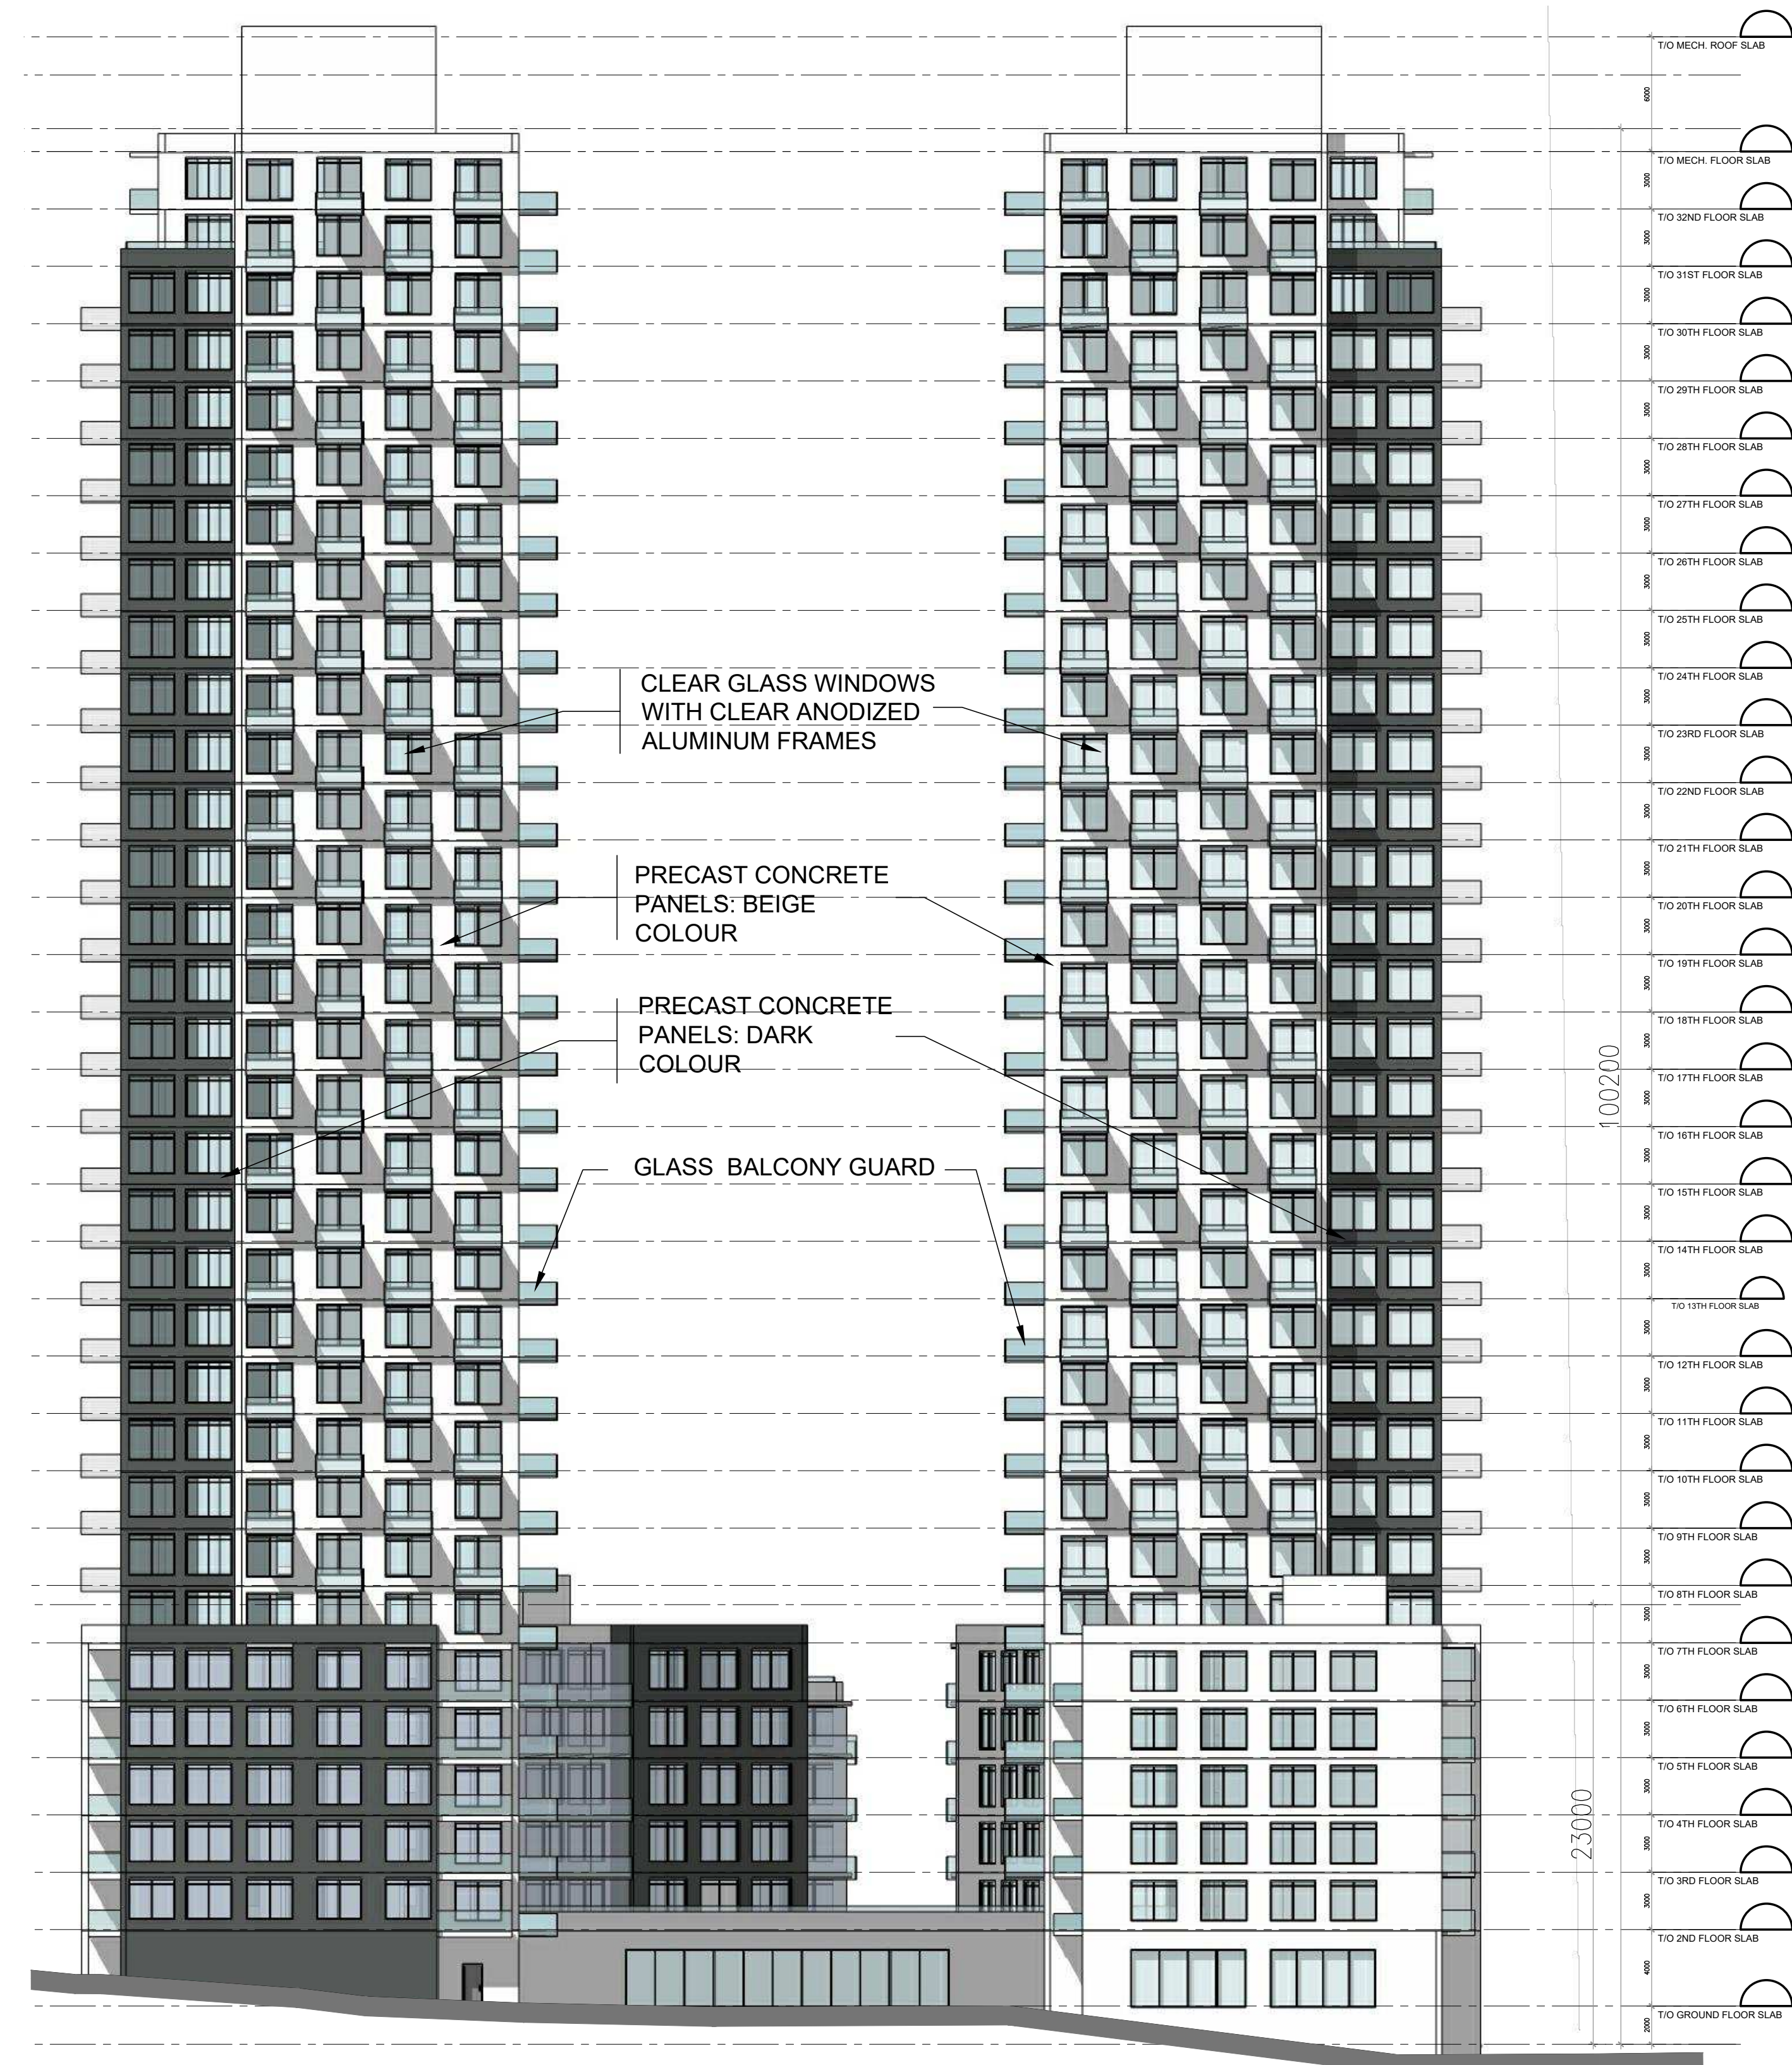

BUILDING D - NORTH ELEVATION

No.	DESCRIPTION	DATE
1	ISSUED FOR SITE PLAN CONTROL APPLICATION	Nov. 12, 21
2	ISSUED FOR ZA & OPA APPLICATION	Dec. 21, 20
3	ISSUED FOR UPDATED DESIGN	Dec. 10, 20
4	ISSUED FOR DESIGN CONCEPT	Aug. 24, 20

REVISIONS:

ARCHITECT SEAL:  NORTH ARROW: 

SEAL DATE: STAMP DATE

2 Robinson Property Limited Partnership

ARCHITECT:  
**RODERICK LAHEY**  
 ARCHITECT INC  
 56 Beech Street, Ottawa, Ontario K1S 3J6  
 1.613.724.9932 1.613.724.1209 www.rodericklahey.ca

PROJECT TITLE:  
**2 ROBINSON AVENUE**

OTTAWA ONTARIO

SHEET TITLE:  
**ELEVATIONS  
 BUILDING D**

DRAWN: T.Z.	CHECKED: R.V.
SCALE: 1:250	SHEET No. <b>A-17</b>
PROJECT No. 1902	