



ID	TYPE	MATERIAL	COLOUR	SIZE	MANUFACTURER
A	UNIT	BRICK	RED	Modular - 92 x 57 x 194 mm	BRAMPTON BRICK
B	UNIT	BRICK	GREY	Modular - 92 x 57 x 194 mm	BRAMPTON BRICK
C	PANEL	METAL	GREY	8' H x 4' L x 3/8" T	CEMFORT PANELS
D	FLASHING	METAL	TBD	TBD	TBD
E	CORNICE	STONE	TBD	TBD	TBD

This Drawing And its Contents Are The Property Of Woodman Architect & Associates Ltd. Copying & Any Other Kind Of Usage Of This Drawing Is Not Permitted Without The Architect's Written Consent.

KEY PLAN

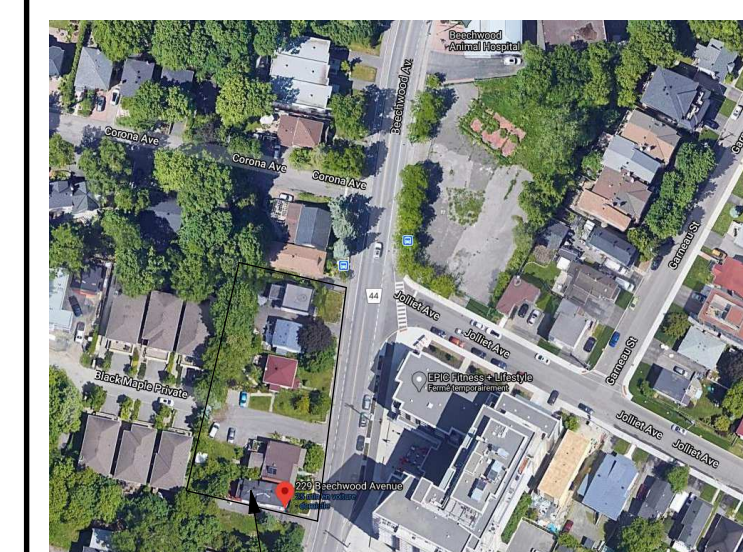

PROJECT SITE

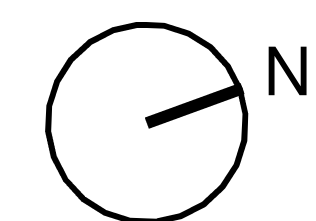

ALL CONTRACTORS TO VERIFY ALL DIMENSIONS ON SITE AND TO REPORT ALL ERRORS AND/OR OMISSIONS TO THE ARCHITECT.

ALL CONTRACTORS MUST COMPLY WITH ALL CODES AND BY LAWS AND OTHER AUTHORITIES HAVING JURISDICTION OVER THE WORK.

DO NOT SCALE DRAWINGS.

THIS DRAWING MAY NOT BE USED FOR CONSTRUCTION UNTIL SIGNED BY THE ARCHITECT.

COPYRIGHT RESERVED.

#	REVISION	DATE
1	REISSUE FOR SITE PLAN	23/08/2023



WOODMAN ARCHITECT
ASSOCIATES LTD.

4 BEECHWOOD, SUITE 201 OTTAWA, ONTARIO, CANADA K1L 8L9
TEL: 613 228 9850 • FAX: 613 228 9848 • mailbox@woodmanarchitect.com

CONSULTANTS:
STRUCTURAL -
MECHANICAL -
CIVIL -
ELECTRICAL -
LANDSCAPING -

PROJECT

247 BEECHWOOD AVE


DRAWING:

NORTH ELEVATION

DATE	2024-06-03	JOB NO.	1971
SCALE	COMP TO ARCH	DRAWING NO.	
DRAWN BY	A.S.		
REVIEWED BY	R.J.W., R.W.		

A-200

1 NORTH ELEVATION
A-200 1:50

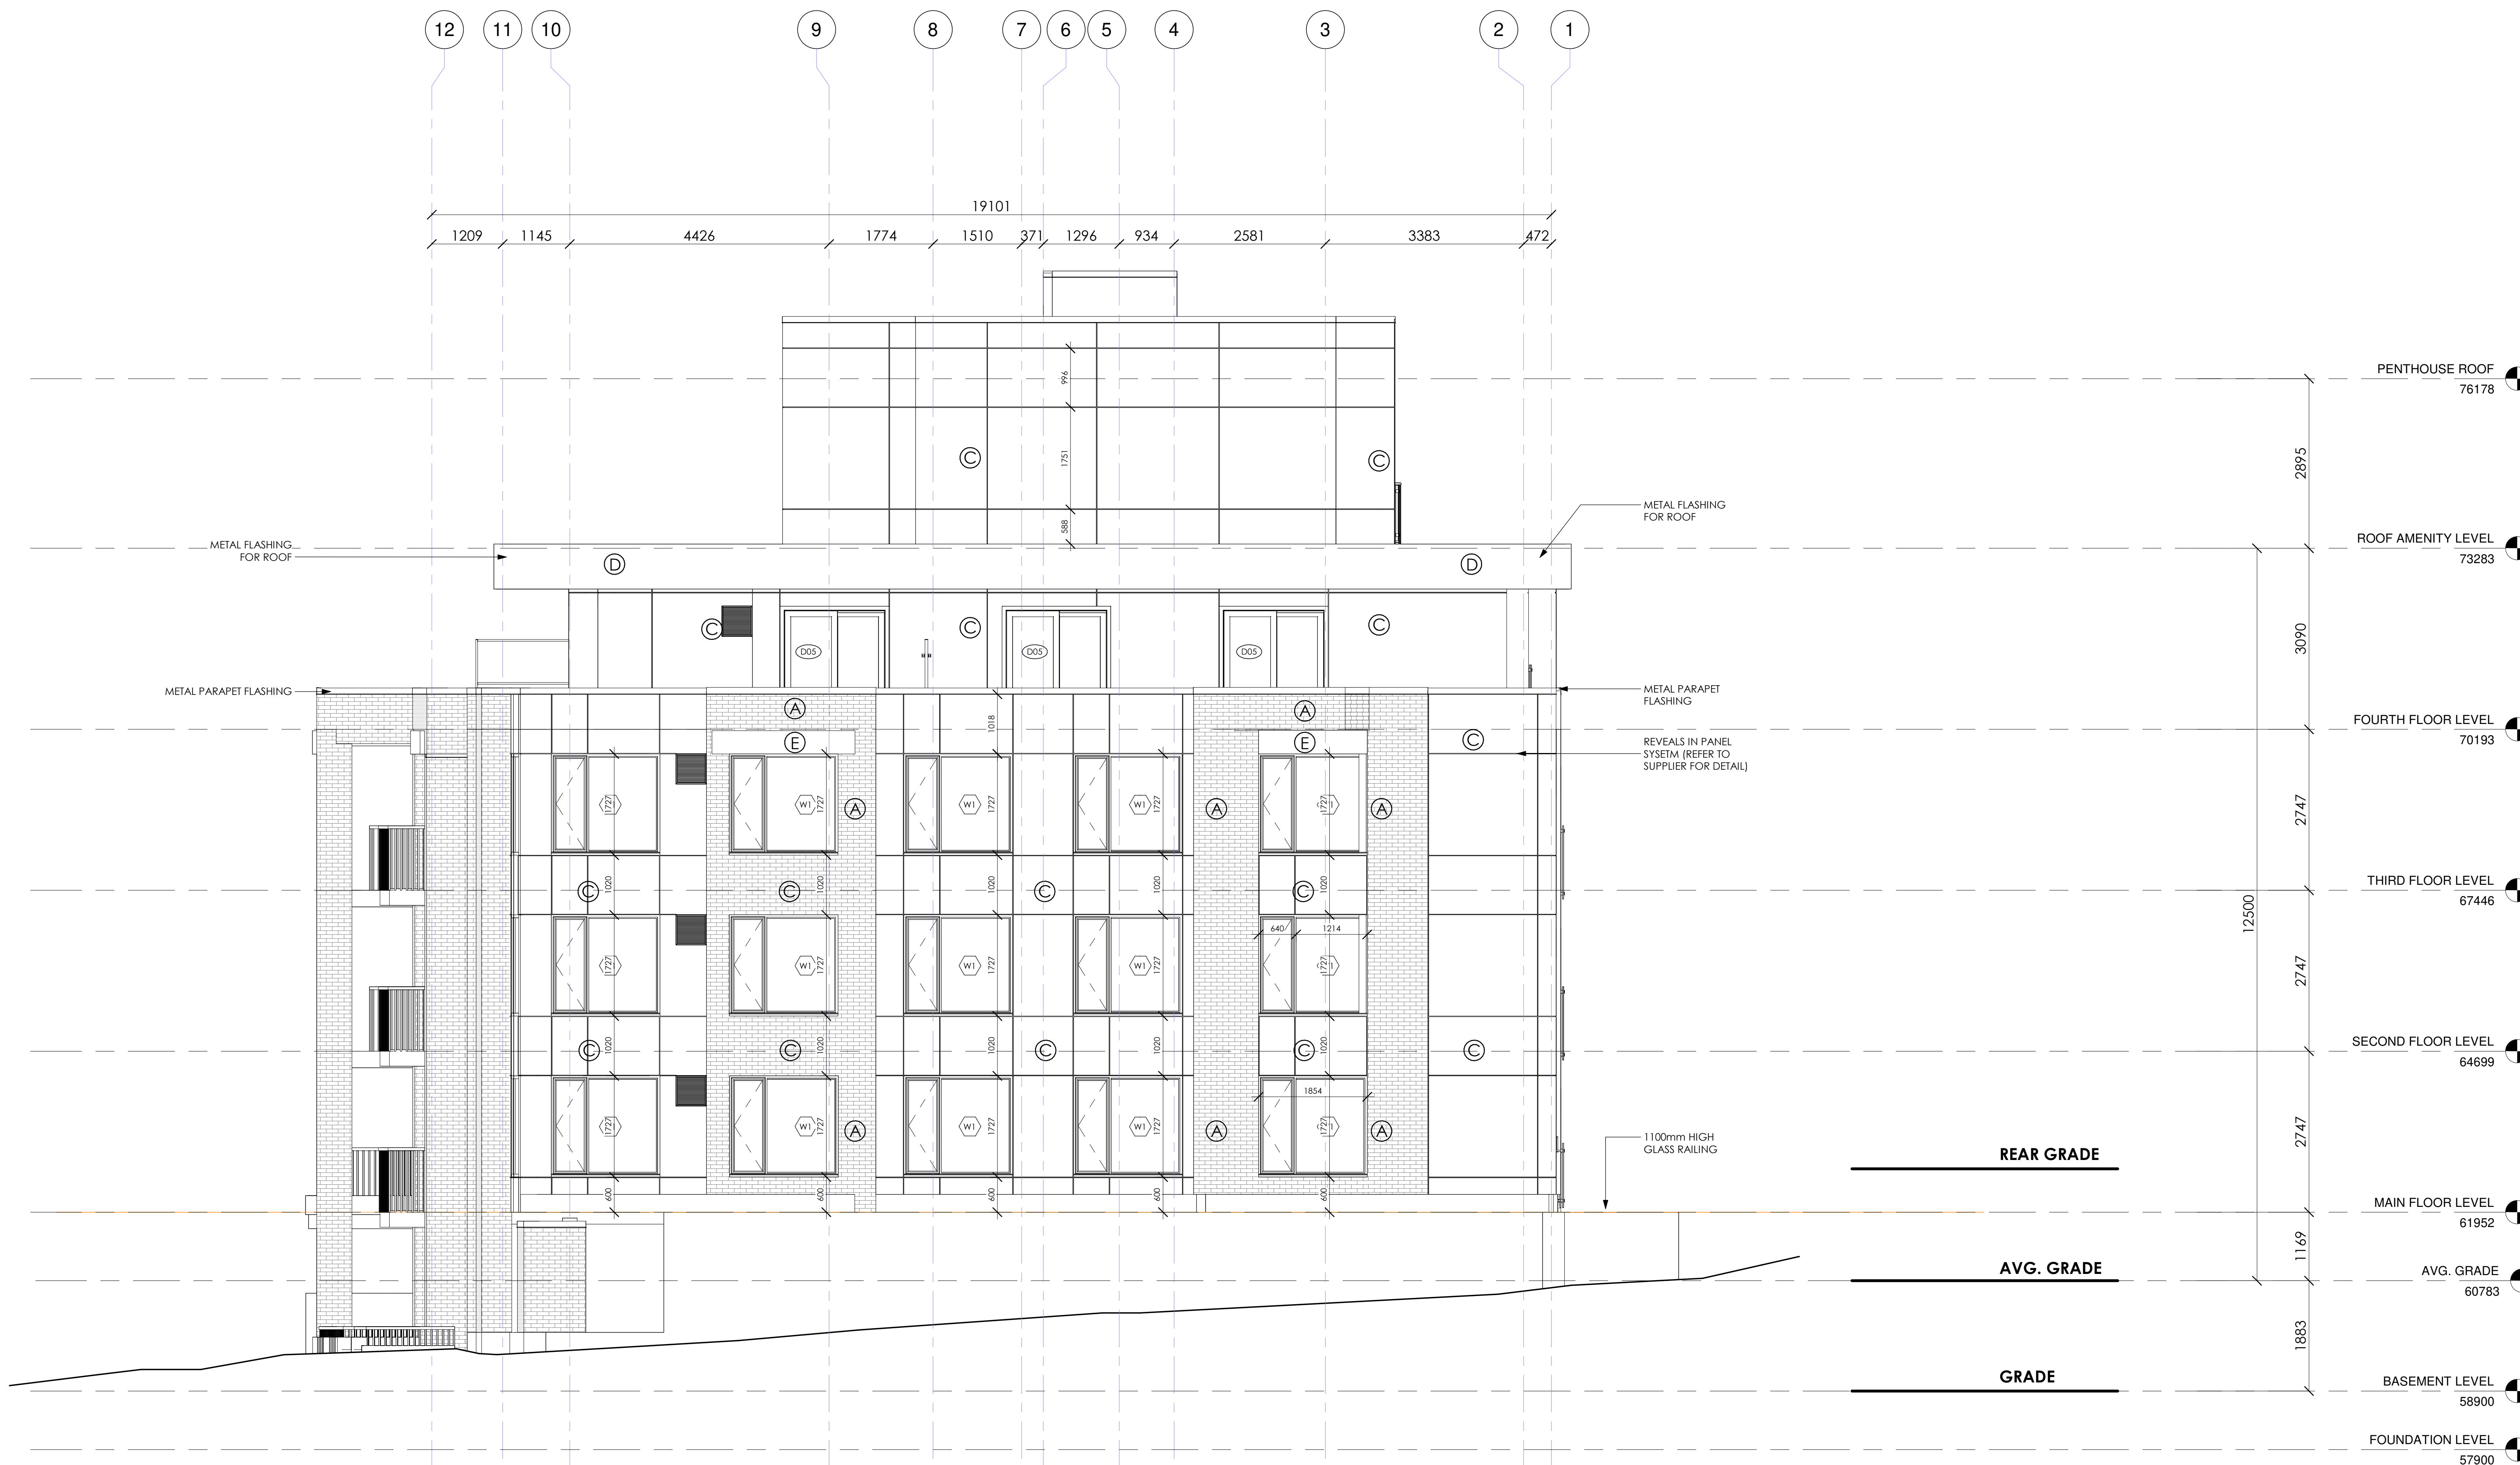


007-22-0001 PLAN 116403

ID	TYPE	MATERIAL	COLOUR	SIZE	MANUFACTURER
A	UNIT	BRICK	RED	Modular - 92 x 57 x 194 mm	BRAMPTON BRICK
B	UNIT	BRICK	GREY	Modular - 92 x 57 x 194 mm	BRAMPTON BRICK
C	PANEL	METAL	GREY	8' H x 4' L x 3/8" T	CEMFORT PANELS
D	FLASHING	METAL	TBD	TBD	TBD
E	CORNICE	STONE	TBD	TBD	TBD

This Drawing And Its Contents Are The Property Of Woodman Architect & Associates Ltd. Copying & Any Other Kind Of Usage Of This Drawing Is Not Permitted Without The Architect's Written Consent.

KEY

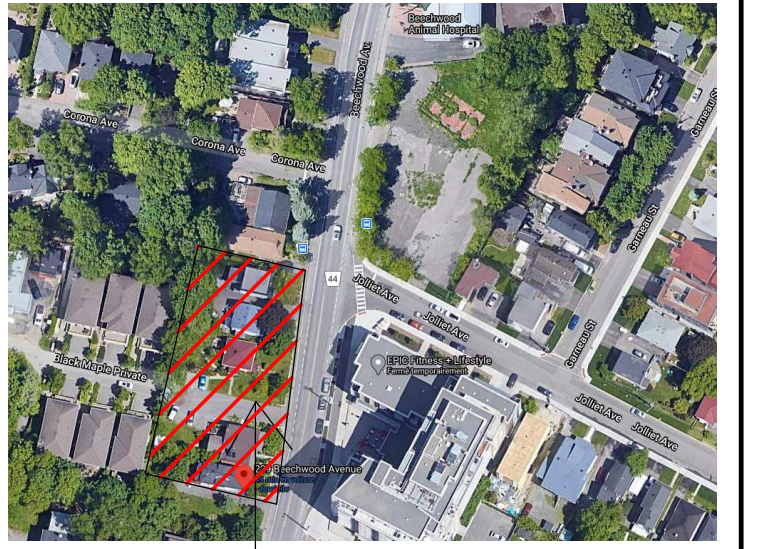

PROJECT

ALL CONTRACTORS TO VERIFY ALL DIMENSIONS ON SITE AND TO REPORT ALL ERRORS AND/OR OMISSIONS TO THE ARCHITECT.

ALL CONTRACTORS MUST COMPLY WITH ALL CODES AND BYLAWS AND OTHER AUTHORITIES HAVING JURISDICTION OVER THE WORK.

DO NOT SCALE DRAWINGS
THIS DRAWING MAY NOT BE USED FOR CONSTRUCTION UNTIL SIGNED BY THE ARCHITECT.
COPYRIGHT RESERVED

#	REVISION	DATE
1	REISSUE FOR SITE PLAN	23/08/2023



WOODMAN ARCHITECT ASSOCIATES LTD.
4 BEECHWOOD, SUITE 201 OTTAWA, ONTARIO, CANADA K1L 8L9
TEL: 613 228 9850 • FAX: 613 228 9848 • mail@woodmanarchitect.com


CONSULTANT
STRUCTURAL -
MECHANICAL -
CIVIL -
ELECTRICAL -
LANDSCAPING -

PROJEC
247 BEECHWOOD AVE

DRAWING
SOUTH ELEVATION

DATE	12/07/2024 10:09:02	JOB NO.	1971
SCALE	Como se indica	DRAWING NO.	
DRAWN	Autent		
REVIEWED	Verificatour		

A-201

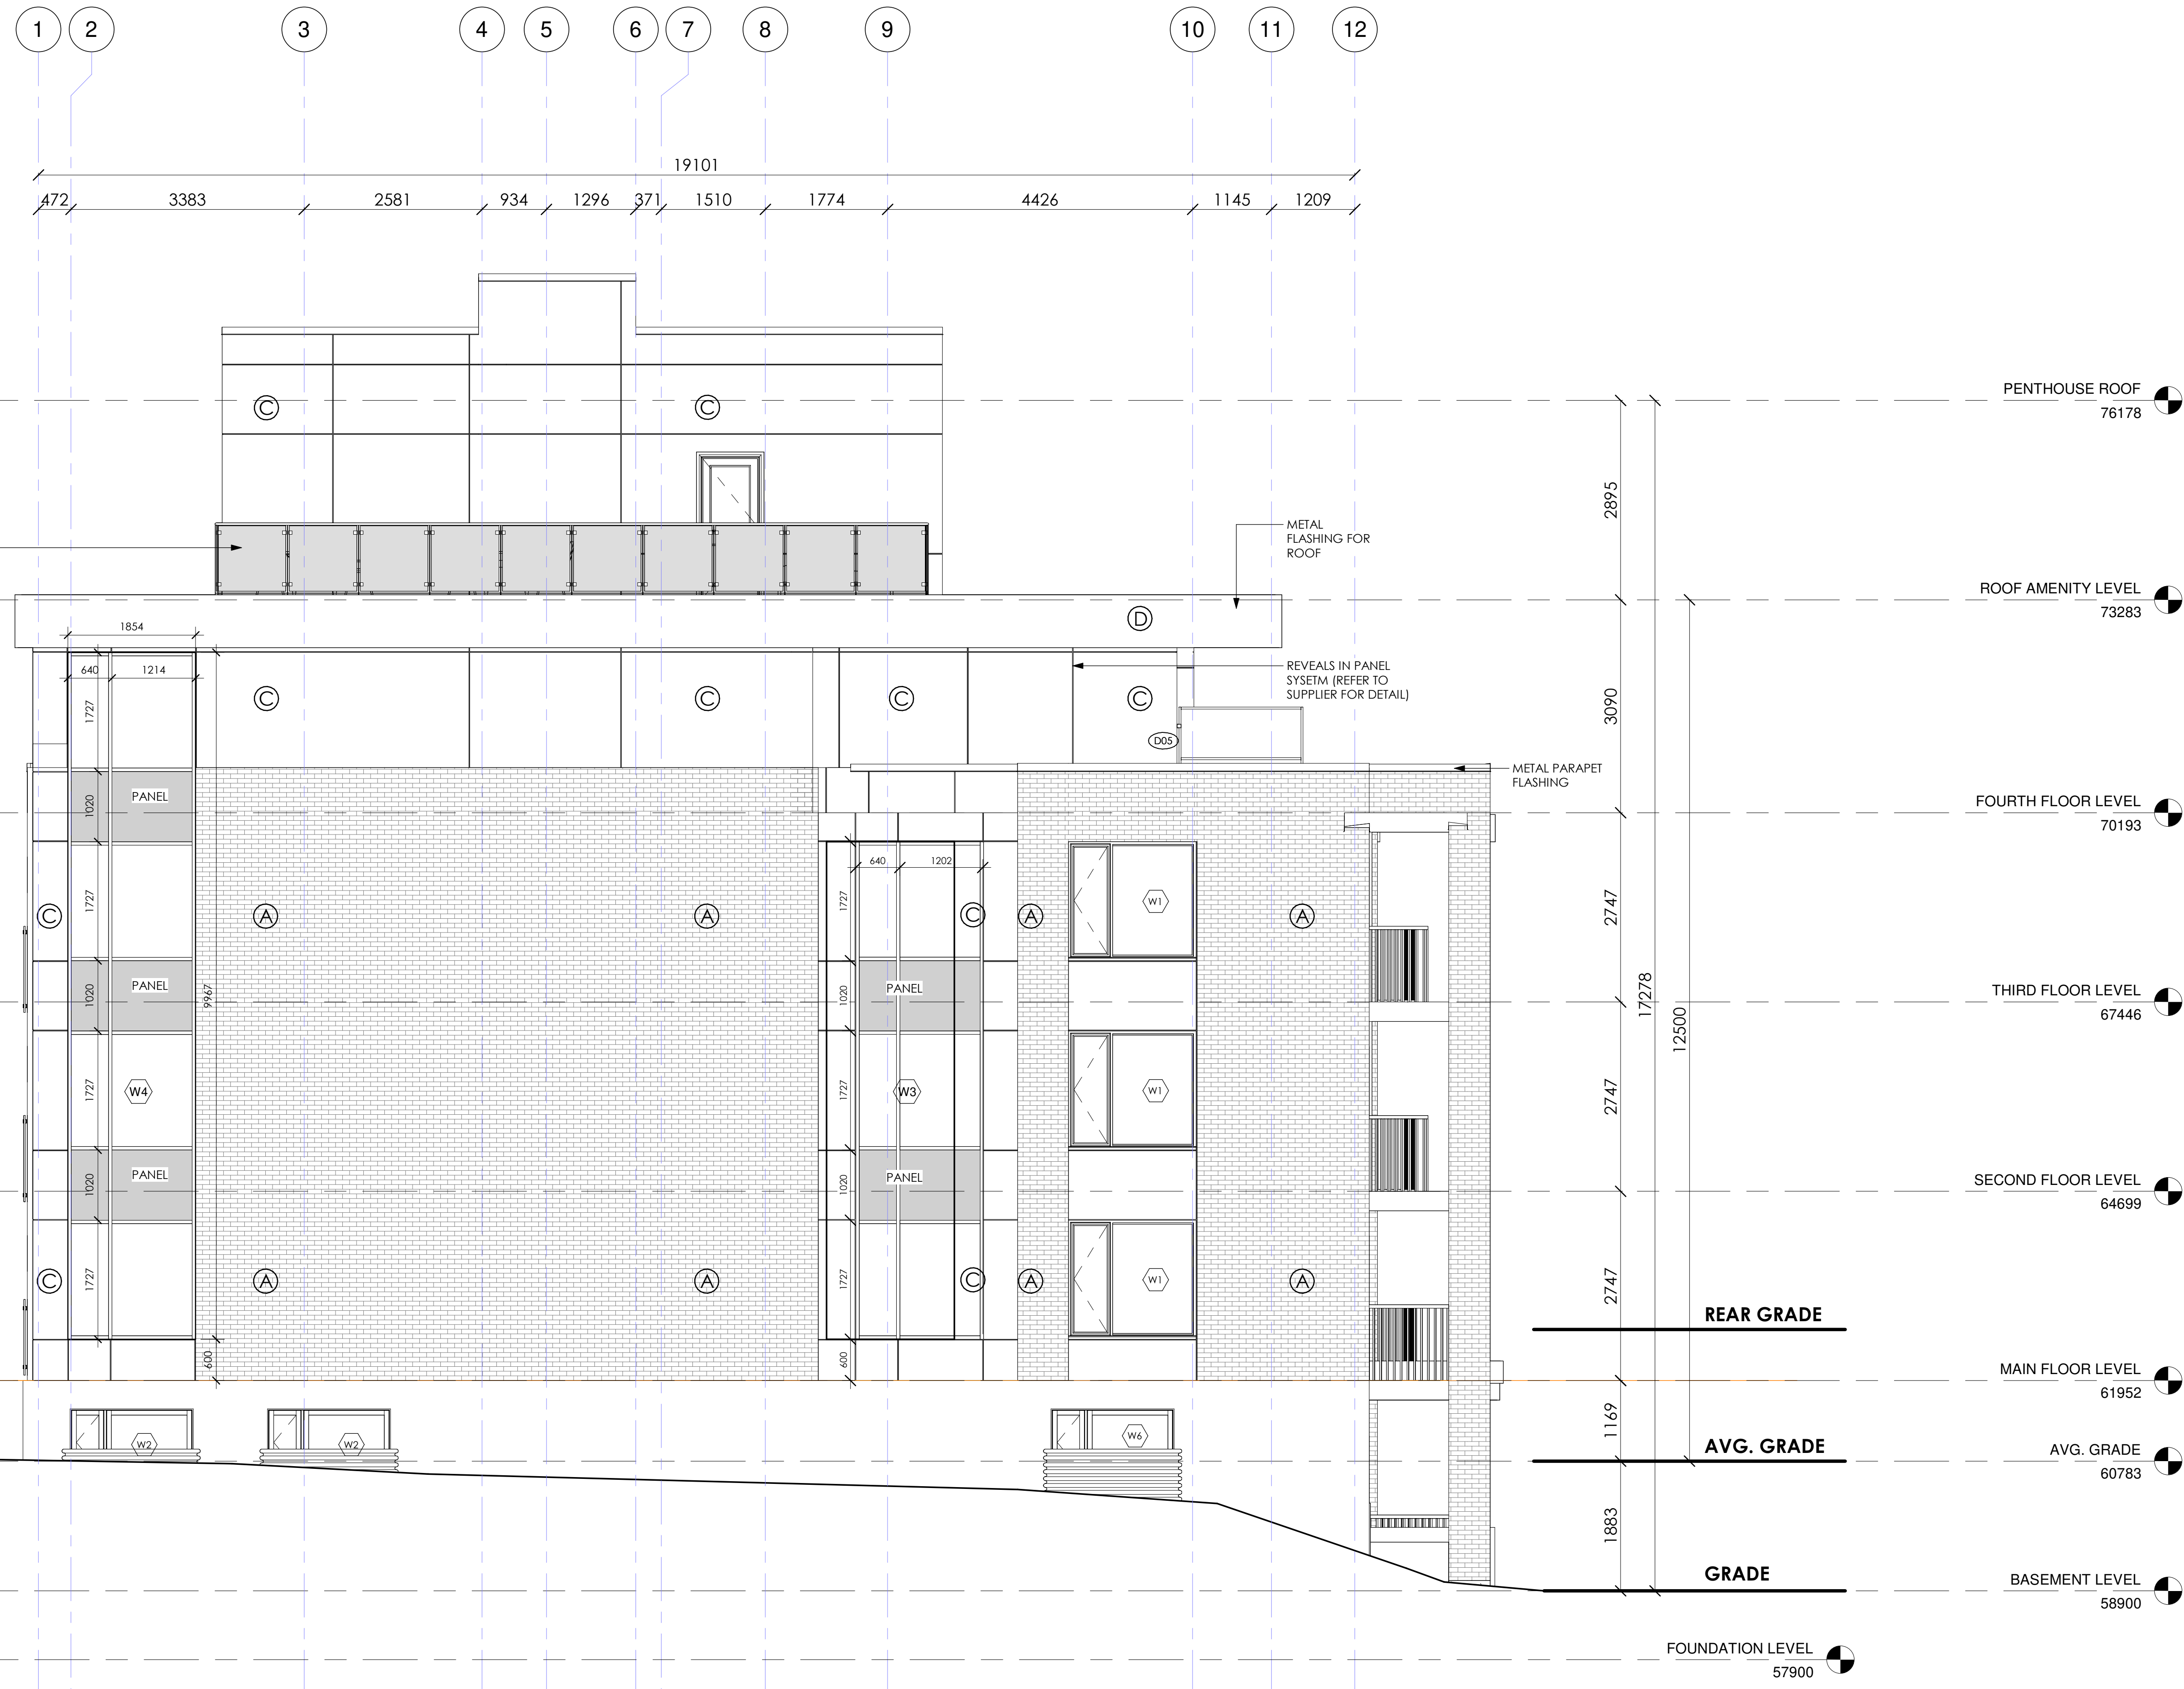


1 SOUTH ELEVATION
A-201 1:50

007-1247-001 PLAN #18403

ID	TYPE	MATERIAL	COLOUR	SIZE	MANUFACTURER
A	UNIT	BRICK	RED	Modular - 92 x 57 x 194 mm	BRAMPTON BRICK
B	UNIT	BRICK	GREY	Modular - 92 x 57 x 194 mm	BRAMPTON BRICK
C	PANEL	METAL	GREY	8' H x 4' L x 3/8" T	CEMFORT PANELS
D	FLASHING	METAL	TBD	TBD	TBD
E	CORNICE	STONE	TBD	TBD	TBD

This Drawing And Its Contents Are The Property Of Woodman Architect & Associates Ltd. Copying & Any Other Kind Of Usage Of This Drawing Is Not Permitted Without The Architect's Written Consent.

KEY

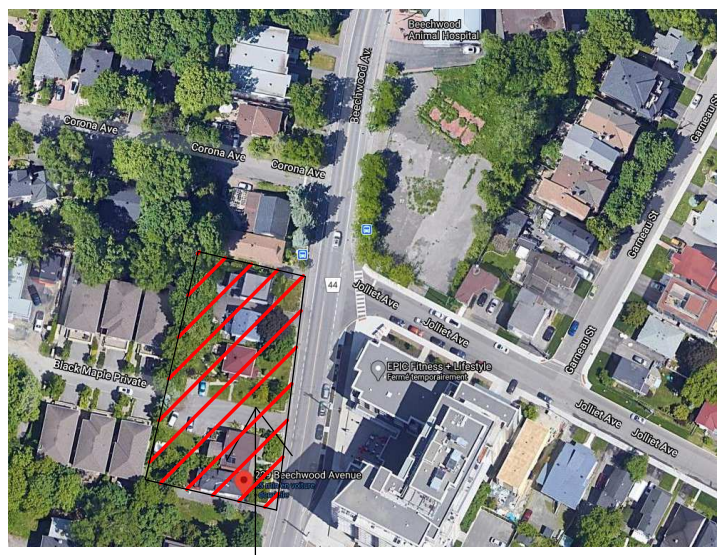

PROJECT

ALL CONTRACTORS TO VERIFY ALL DIMENSIONS ON SITE AND TO REPORT ALL ERRORS AND/OR OMISSIONS TO THE ARCHITECT.

ALL CONTRACTORS MUST COMPLY WITH ALL CODES AND BYLAWS AND OTHER AUTHORITIES HAVING JURISDICTION OVER THE WORK.

DO NOT SCALE DRAWINGS. THIS DRAWING MAY NOT BE USED FOR CONSTRUCTION UNTIL SIGNED BY THE ARCHITECT.
COPYRIGHT RESERVED

#	REVISION	DATE
1	REISSUE FOR SITE PLAN	23/08/2023



WOODMAN ARCHITECT ASSOCIATES LTD.

4 BEECHWOOD, SUITE 201 OTTAWA, ONTARIO, CANADA K1L 8L9
TEL: 613 228 9850 • FAX: 613 228 9848 • mailbox@woodmanarchitect.com

CONSULTANT
STRUCTURAL -
MECHANICAL -
CIVIL -
ELECTRICAL -
LANDSCAPING -

PROJEC
247 BEECHWOOD AVE

DRAWING
EAST ELEVATION


DATE	12/07/2024 10:09:00	JOB NO.	1971
SCALE	As Shown	DRAWING NO.	
DRAWN	Autodesk		
REVIEWED	Verificateur		

A-202

007-1247-001 PLAN #18403

1 EAST ELEVATION

A-202 1:50

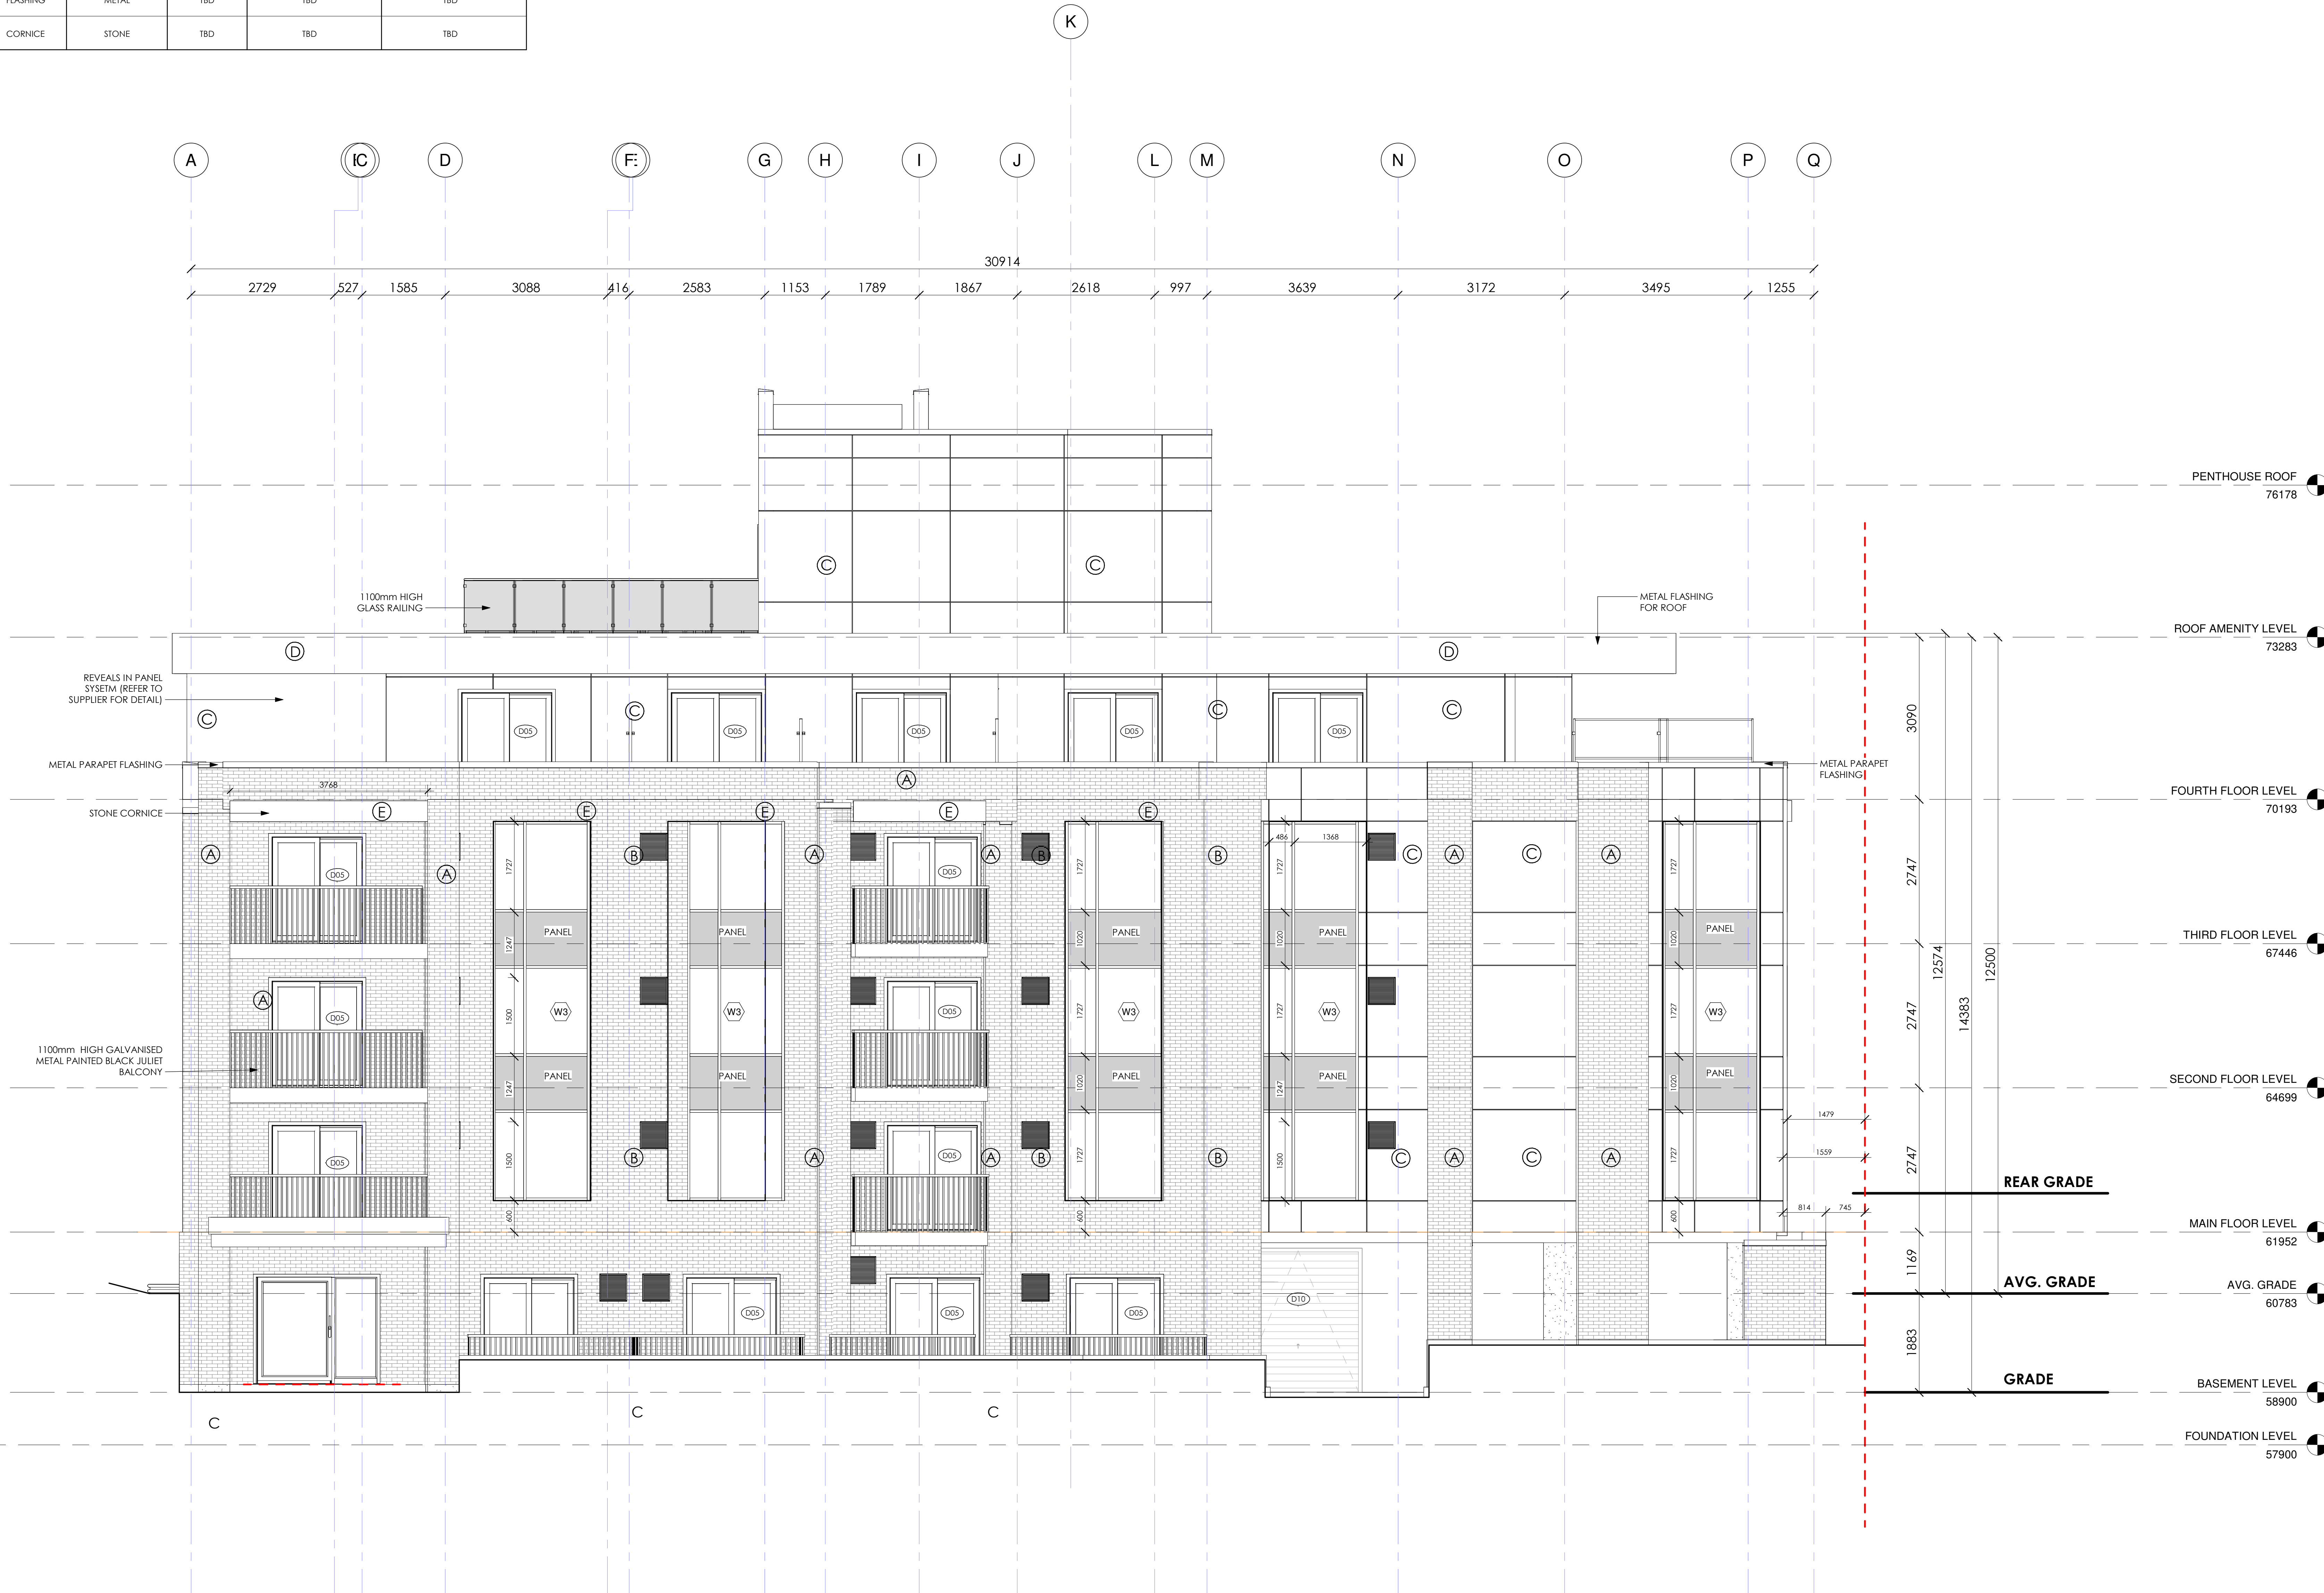

ID	TYPE	MATERIAL	COLOUR	SIZE	MANUFACTURER
A	UNIT	BRICK	RED	Modular - 92 x 57 x 194 mm	BRAMPTON BRICK
B	UNIT	BRICK	GREY	Modular - 92 x 57 x 194 mm	BRAMPTON BRICK
C	PANEL	METAL	GREY	8' H x 4' L x 3/8" T	CEMFORT PANELS
D	FLASHING	METAL	TBD	TBD	TBD
E	CORNICE	STONE	TBD	TBD	TBD

K

Q P O N M L J I H G F E D C B A


1255 3495 3172 3639 997 2618 1867 1789 1153 2583 416 3088 1585 527 2729

30914



This Drawing And Its Contents Are The Property Of Woodman Architect & Associates Ltd. Copying & Any Other Kind Of Usage Of This Drawing Is Not Permitted Without The Architect's Written Consent.

KEY

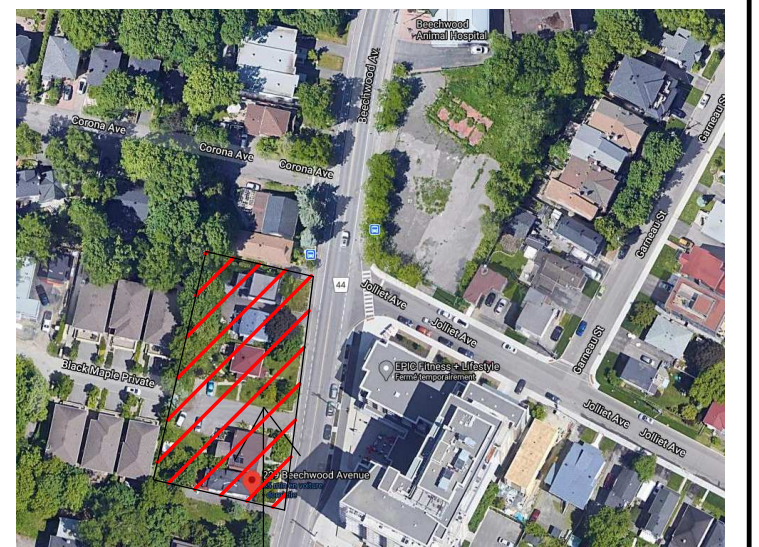

PROJECT

ALL CONTRACTORS TO VERIFY ALL DIMENSIONS ON SITE AND TO REPORT ALL ERRORS AND/OR OMISSIONS TO THE ARCHITECT.

ALL CONTRACTORS MUST COMPLY WITH ALL CODES AND BYLAWS AND OTHER AUTHORITIES HAVING JURISDICTION OVER THE WORK.

DO NOT SCALE DRAWINGS. THIS DRAWING MAY NOT BE USED FOR CONSTRUCTION UNTIL SIGNED BY THE ARCHITECT.
COPYRIGHT RESERVED

#	REVISION	DATE
1	REISSUE FOR SITE PLAN	23/08/2023



WOODMAN ARCHITECT ASSOCIATES LTD.
4 BEECHWOOD, SUITE 201 OTTAWA, ONTARIO, CANADA K1L 8L9
TEL: 613 228 9850 • FAX 613 228 9848 • mailbox@woodmanarchitect.com

CONSULTANT
STRUCTURAL -
MECHANICAL -
CIVIL -
ELECTRICAL -
LANDSCAPING -

PROJEC
247 BEECHWOOD AVE

DRAWING
WEST ELEVATION

1 WEST ELEVATION
A-203 1:50

DATE	BY	JOB NO.
12/07/2024 10:09:12	J.P.	1971

A-203

007-247-001 PLAN #18403