
 



 


EXTERIOR MATERIALS LIST

-  AL-1 ALUMINUM COMPOSITE PANEL - ACCENT
COLOUR: TBD
-  AL-2 ALUMINUM COMPOSITE PANEL - FIELD
COLOUR: MATCH MS-1
-  MS-1 METAL SIDING - ACCENT
AGWAY 6-150 NF - 38mm STEEL SIDING
COLOUR: DEEP GREY
-  MS-2 METAL SIDING - FIELD
AGWAY 6-150 NF - 38mm STEEL SIDING
COLOUR: SILVER
-  PC PRECAST CONCRETE BASE
100mm THICK PRECAST CONCRETE SLAB
FIELD-STAINED TO MATCH MS-1
-  VG-1 VISION GLAZING
DOUBLE SEALED PPG SOLARBAN 60 WITH LOW E
COATING, ARGON GAS AND WARM EDGE SPACER

North

Revisions

No.	By	Description	Date
01	ERM	ISSUED FOR SITE PLAN APPLICATION	2021-11-25

Project

6160 THUNDER ROAD INDUSTRIAL PARK

6160 THUNDER ROAD, OTTAWA

Drawing
EXTERIOR ELEVATIONS & ELEVATION DETAILS

Scale AS NOTED

Stamp

Drawn ERM

Checked




Project No. 21-135


Drawing No.

Date JULY 2021


A201

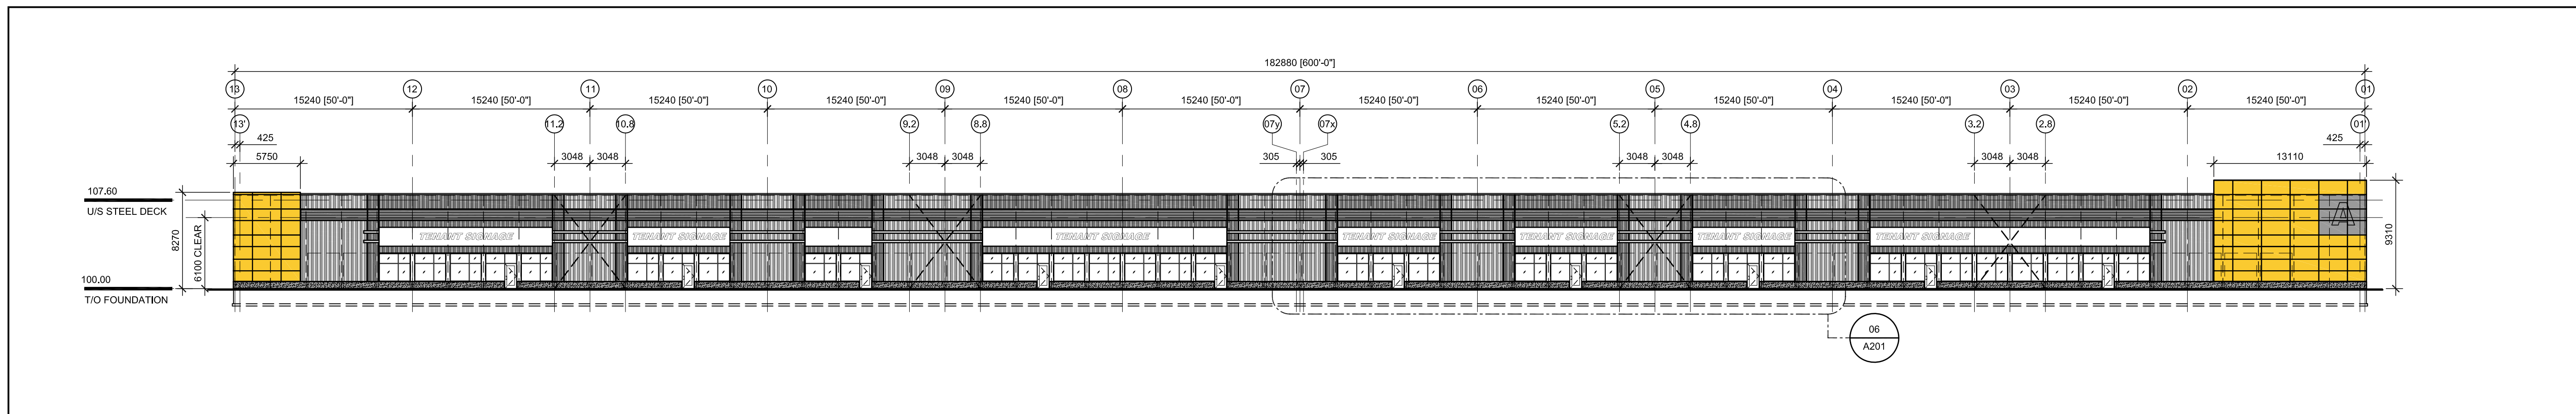


01 EAST ELEVATION
A201 SCALE: 1:300

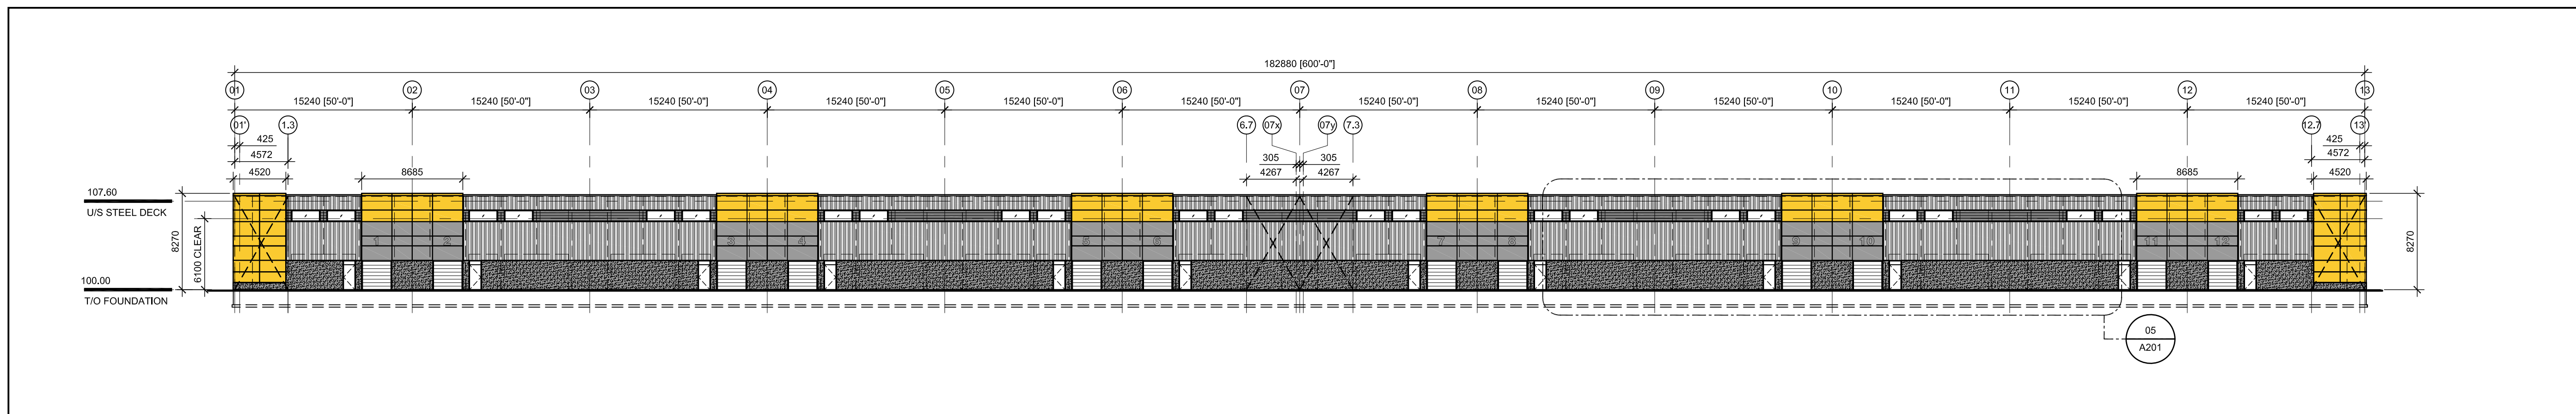


02 WEST ELEVATION
A201 SCALE: 1:300

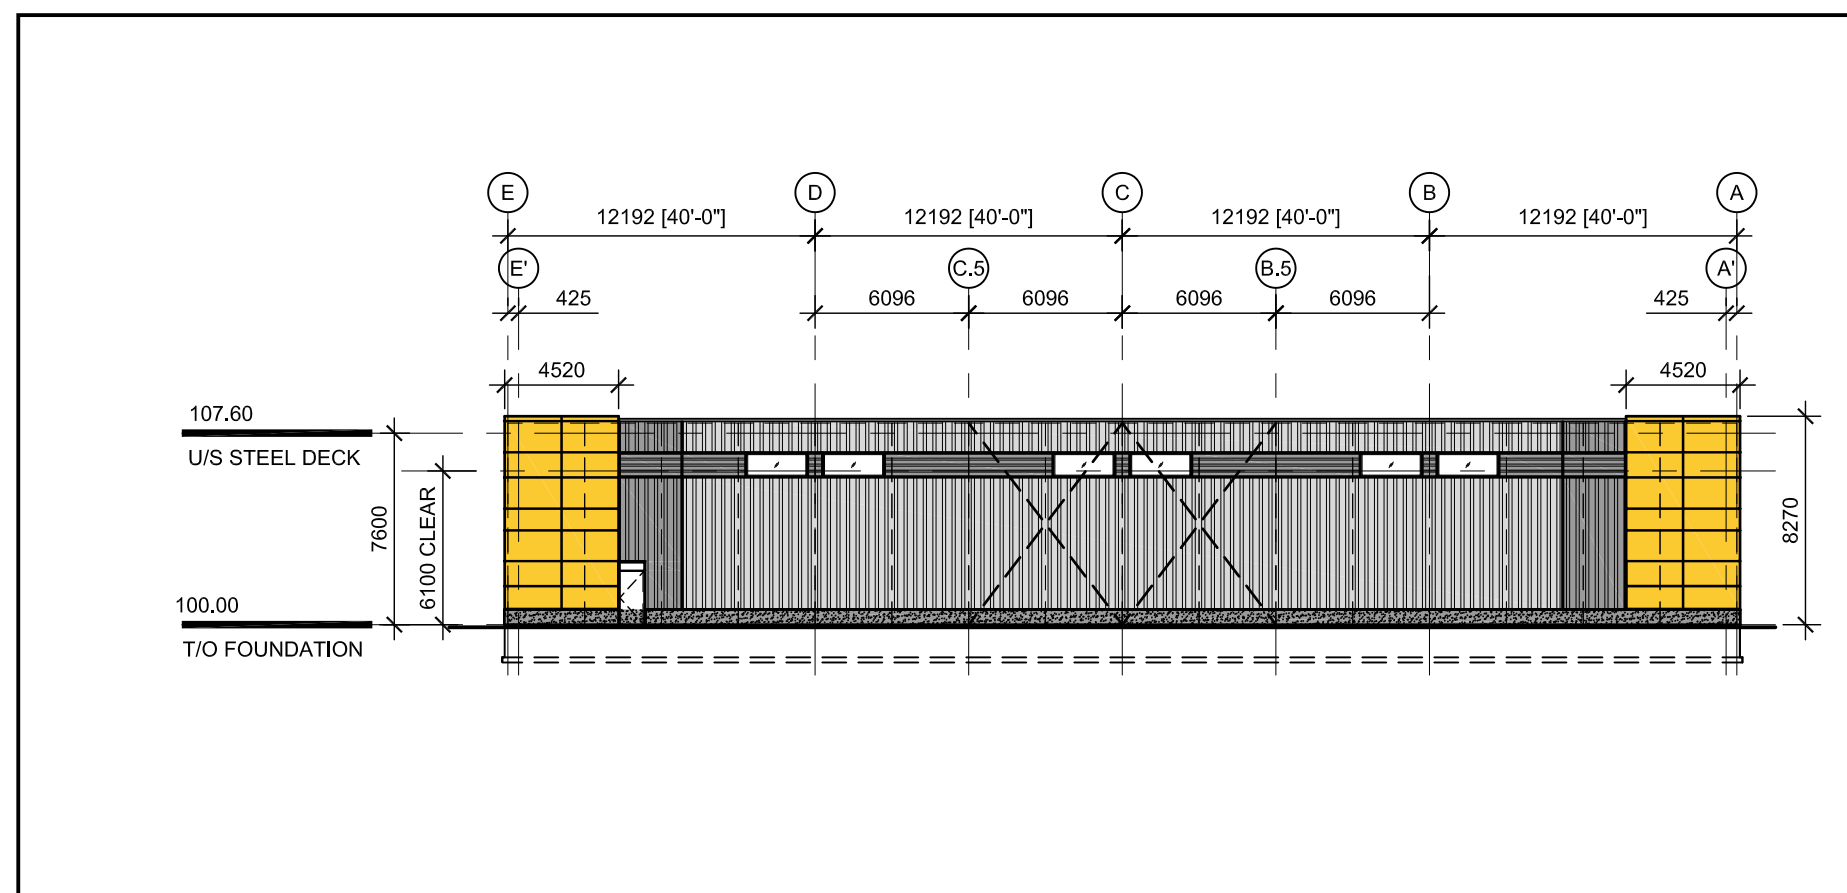


03 SOUTH ELEVATION
A201 SCALE: 1:300

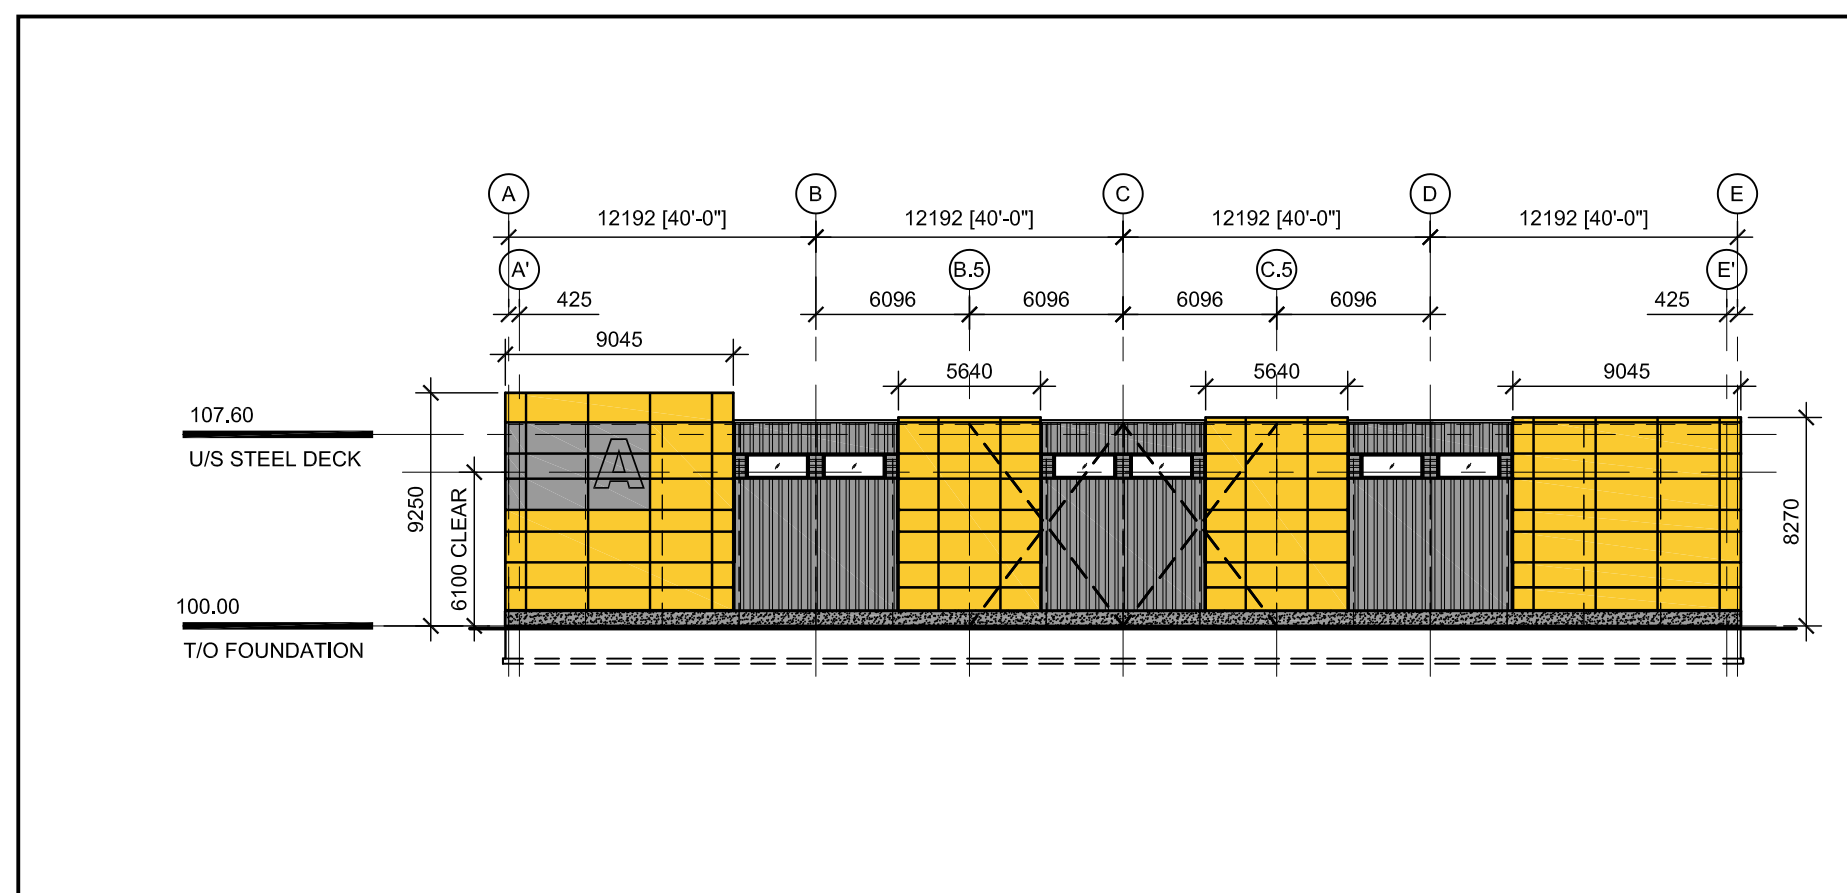

04 NORTH ELEVATION
A201 SCALE: 1:300

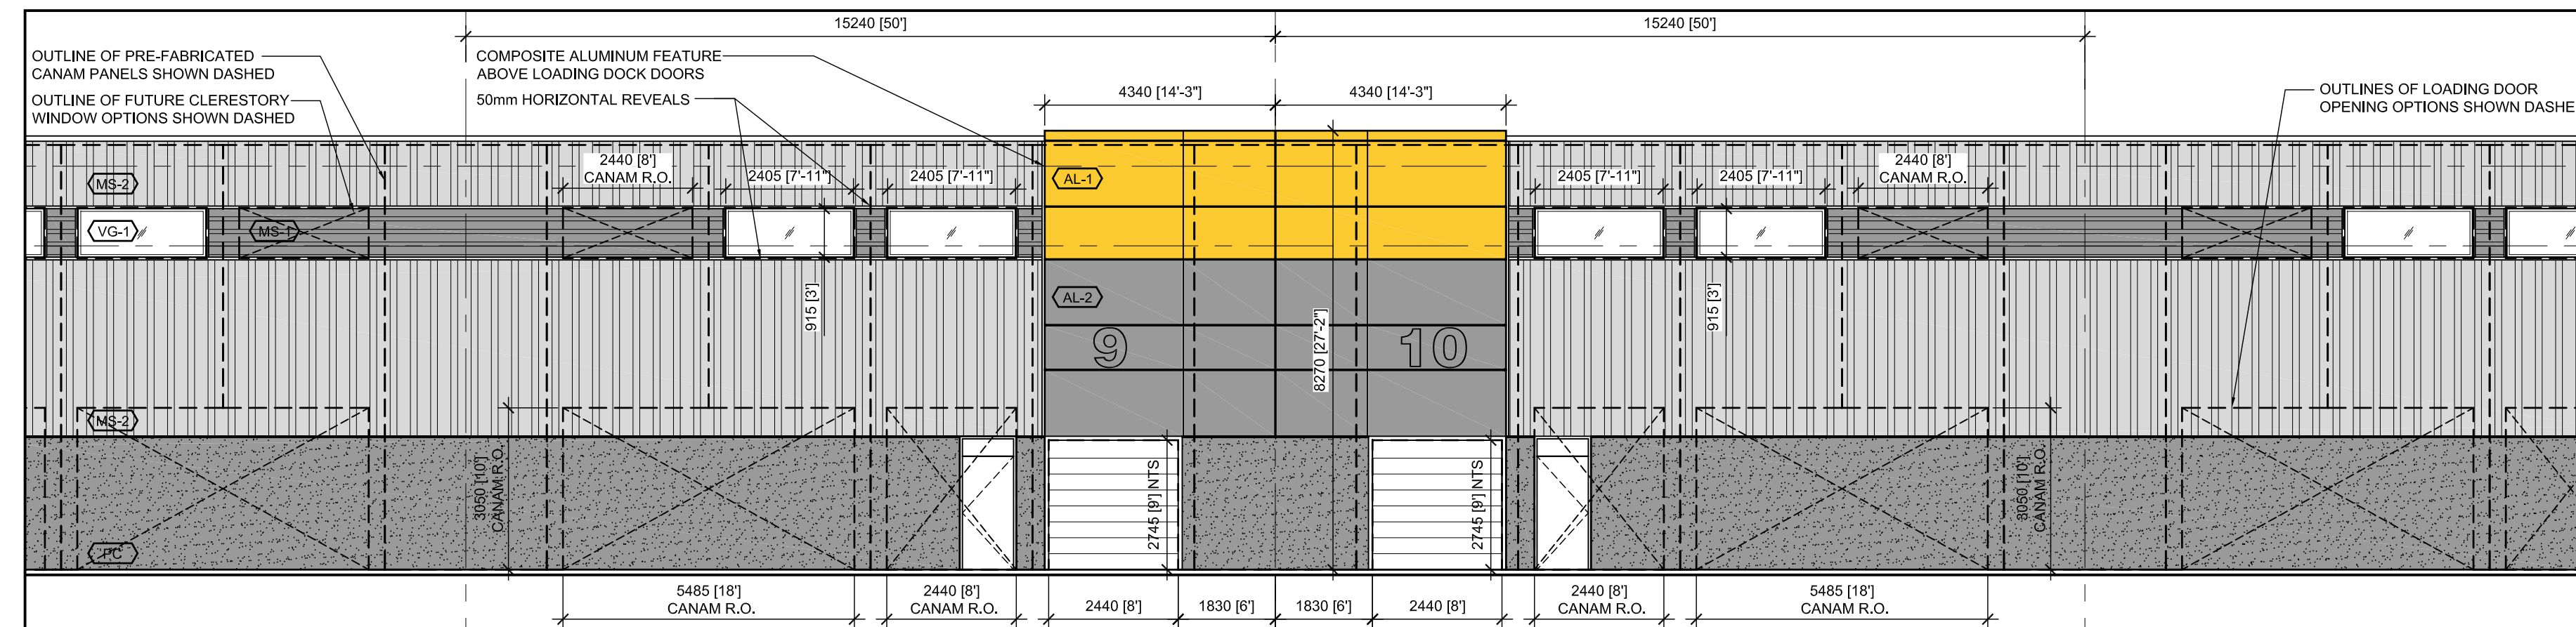

05 TYPICAL LOADING DOCK ELEVATION
A201 SCALE: 1:100

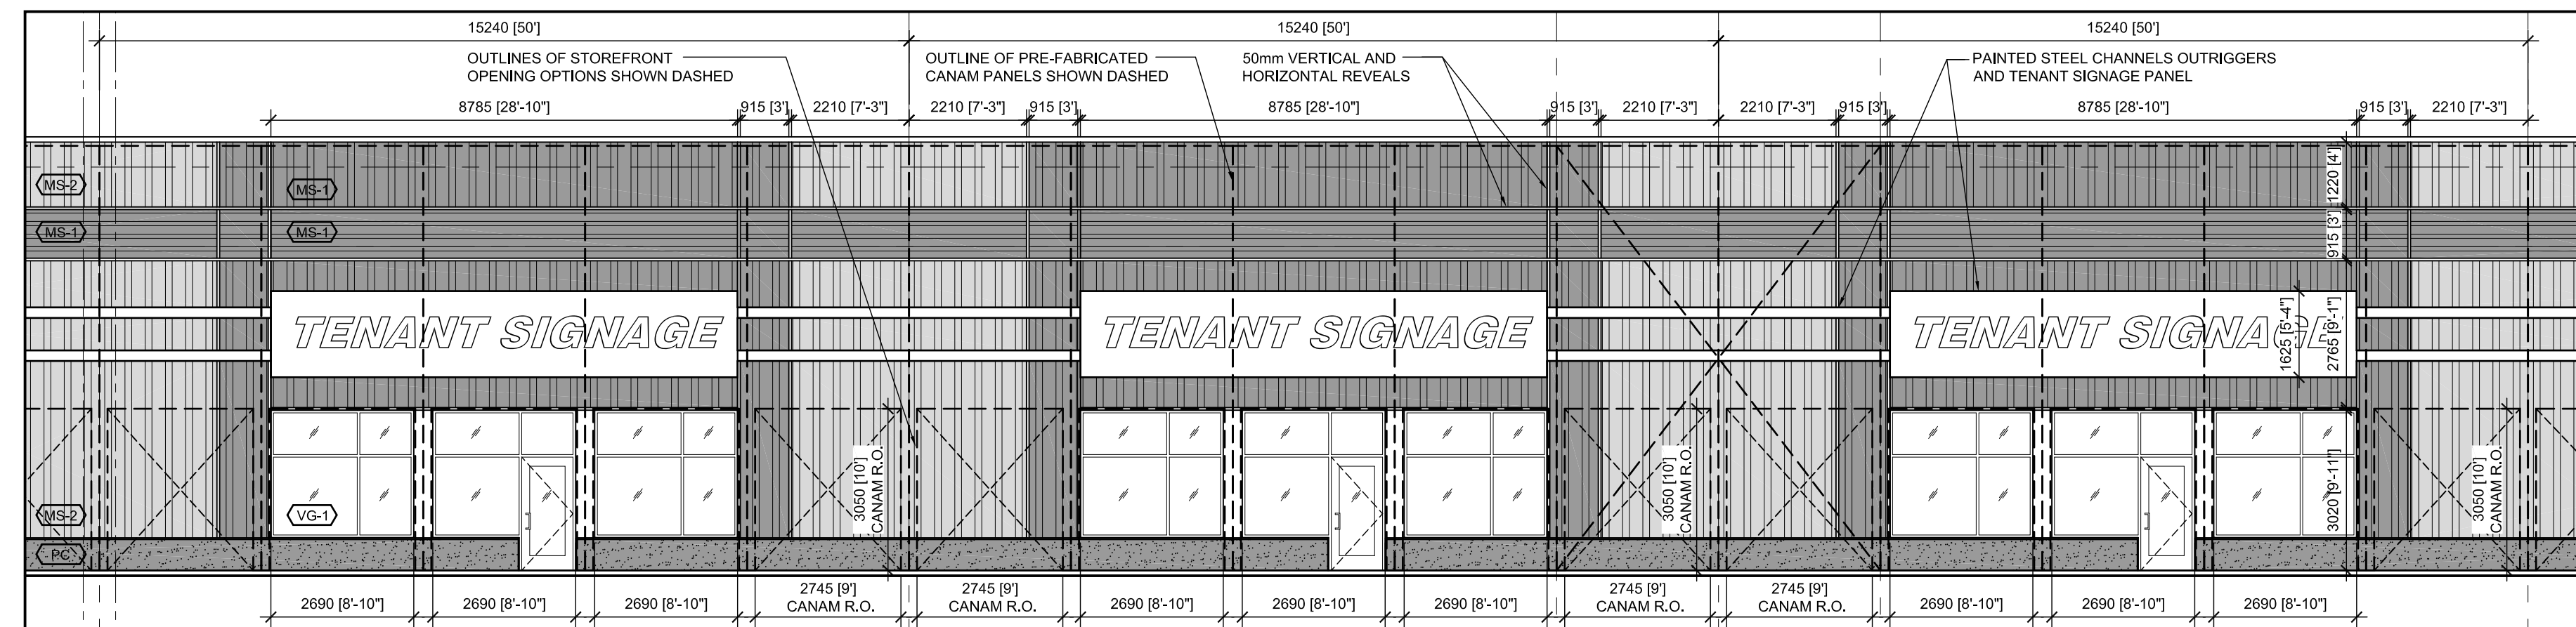

06 TYPICAL STOREFRONT ELEVATION
A201 SCALE: 1:100