




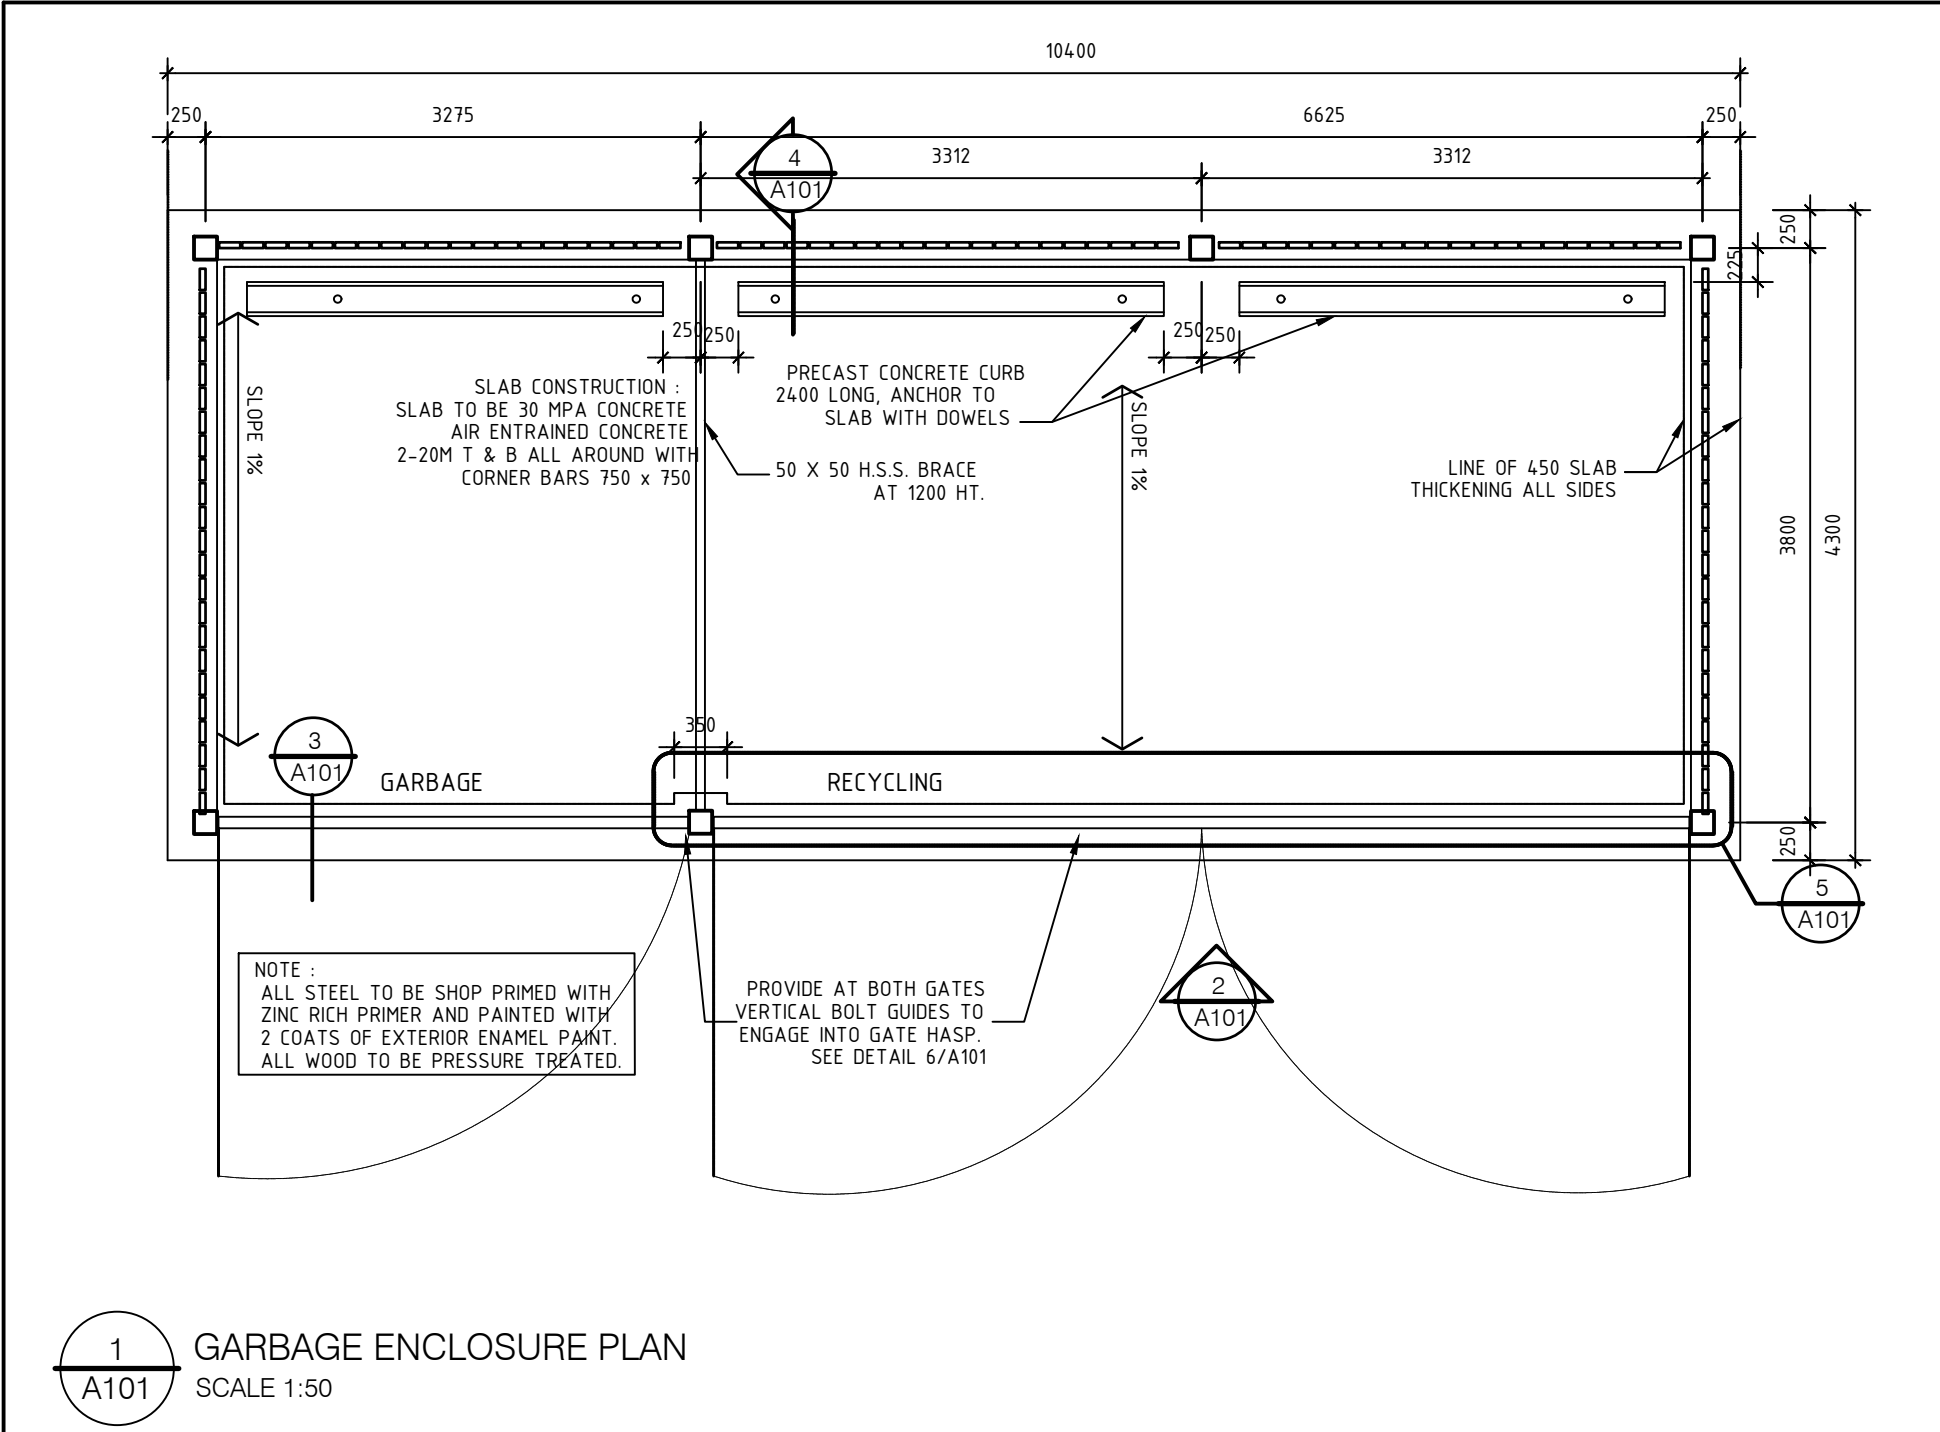


1
A101
GARBAGE ENCLOSURE PLAN
SCALE 1:50

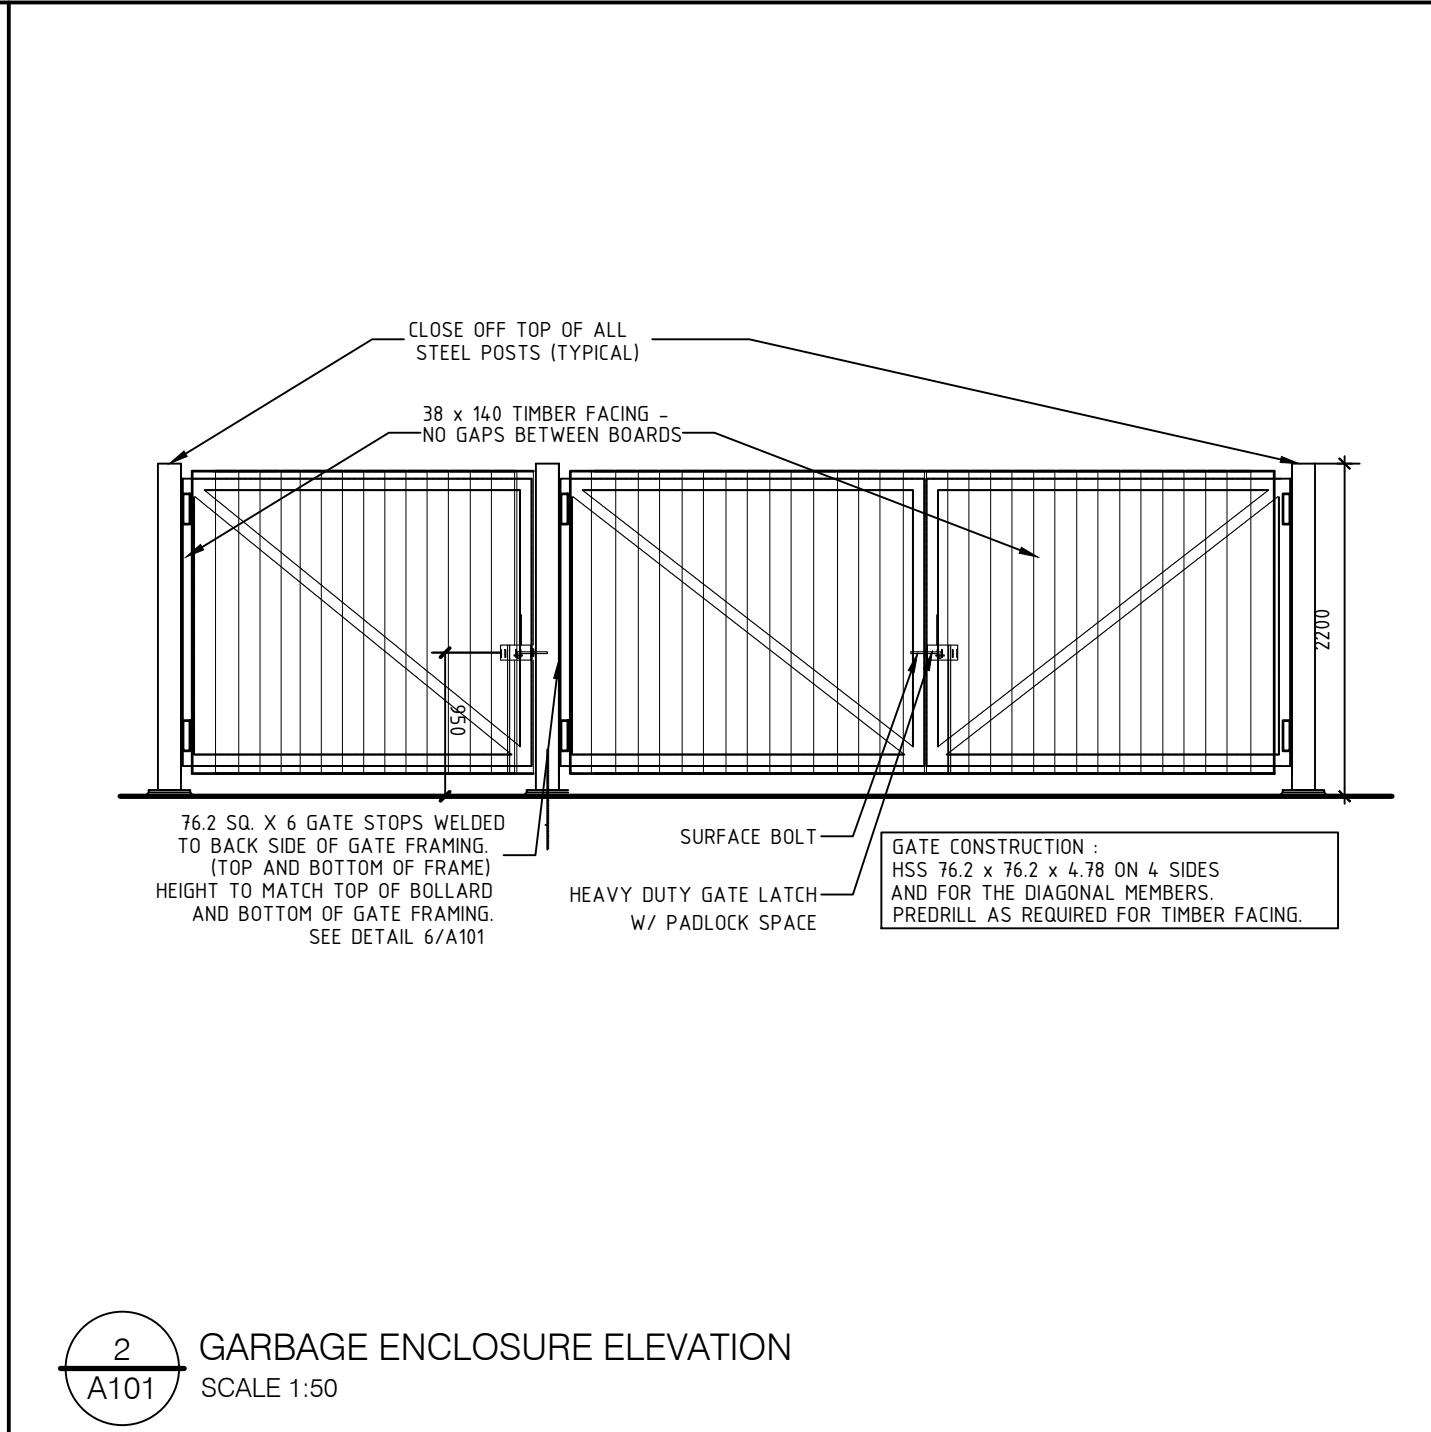


2
A101
GARBAGE ENCLOSURE ELEVATION
SCALE 1:50

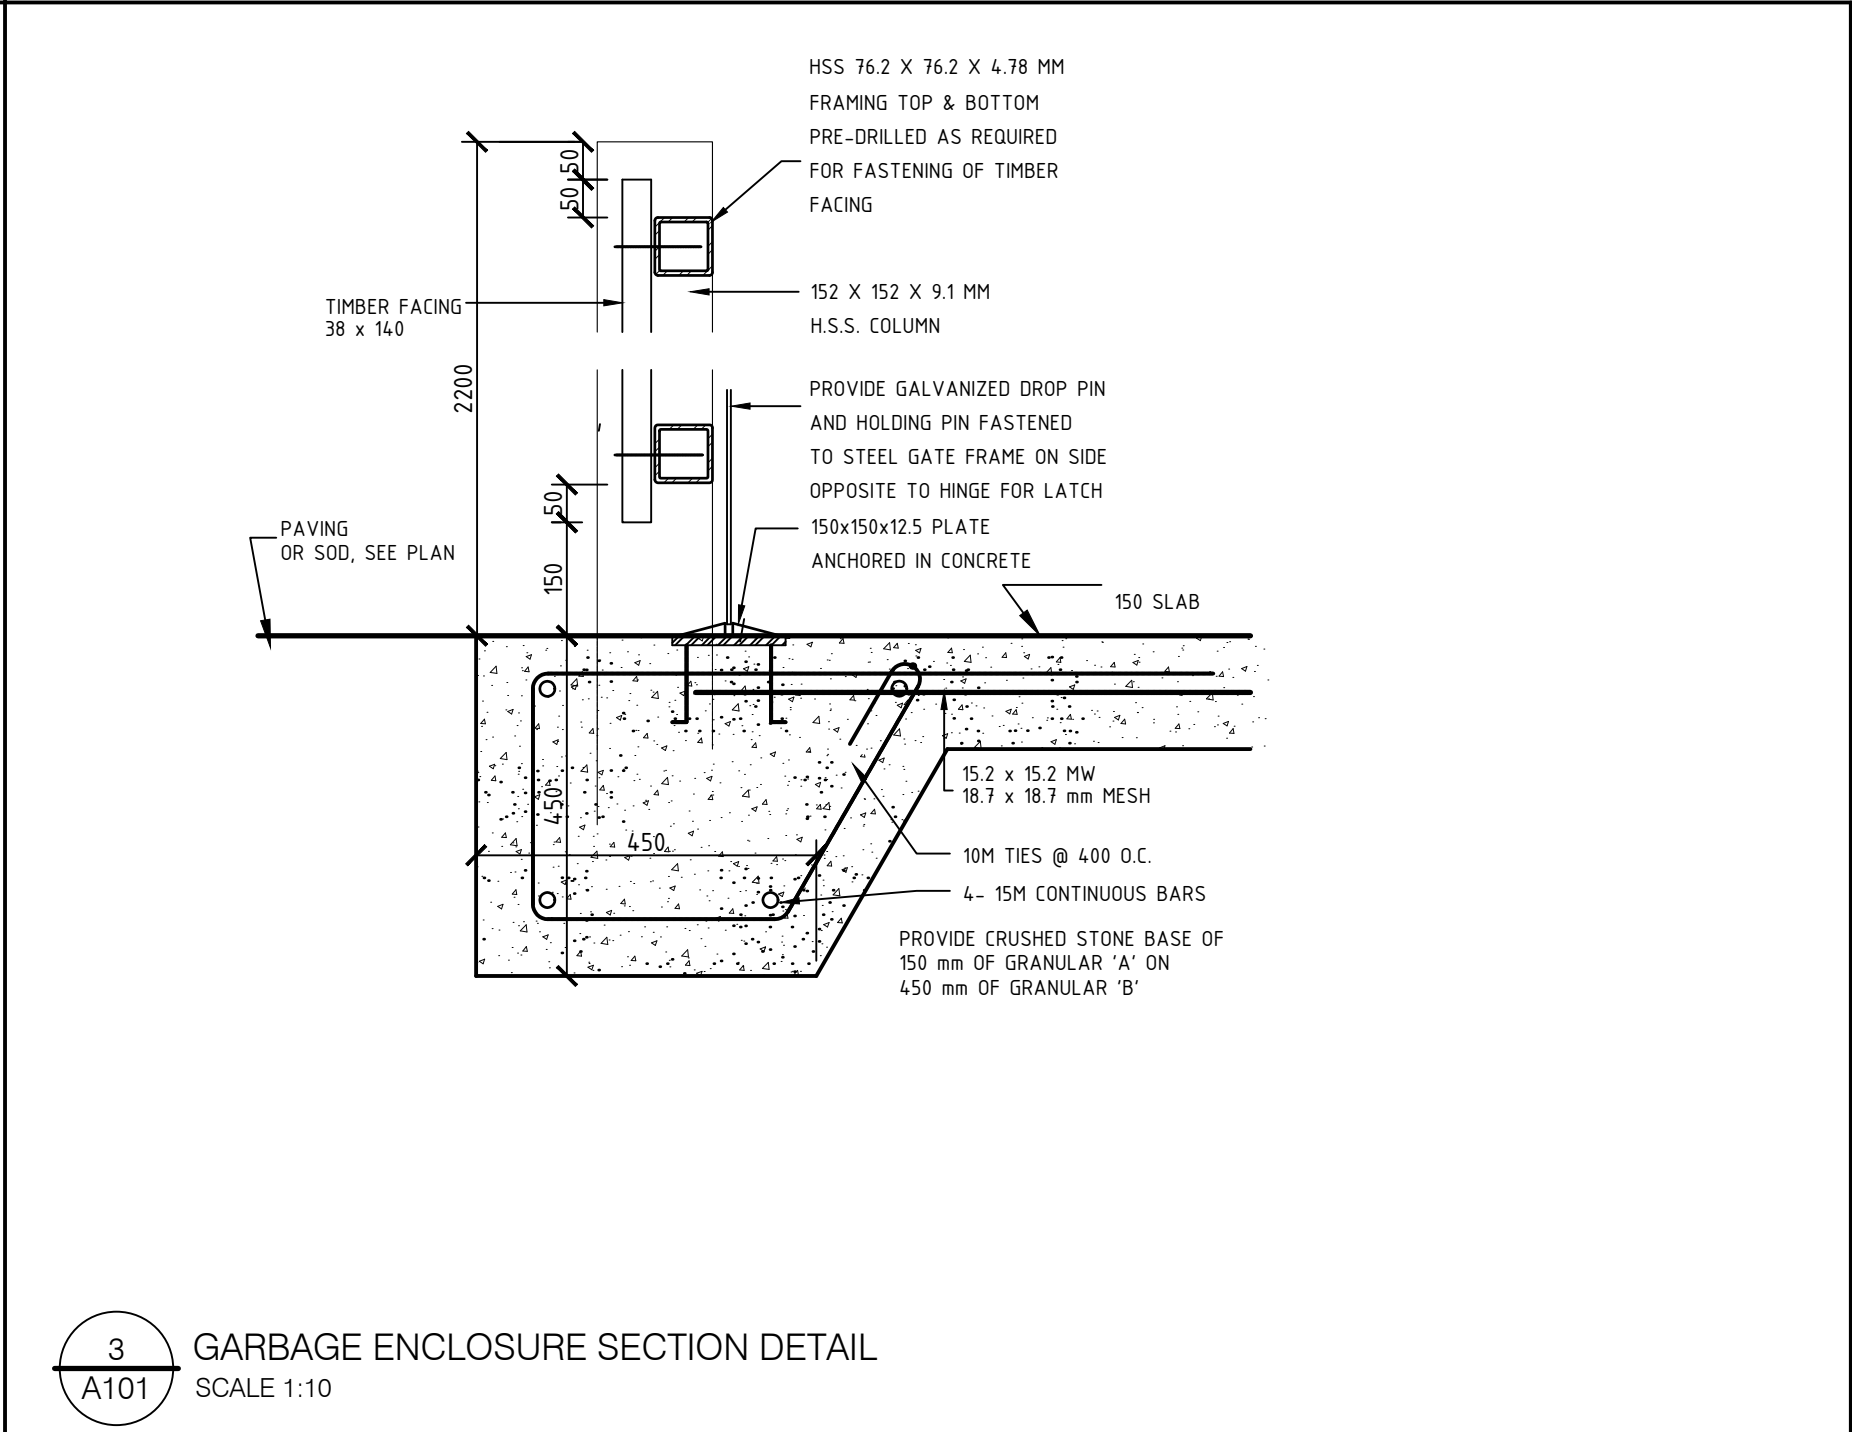


3
A101
GARBAGE ENCLOSURE SECTION DETAIL
SCALE 1:10

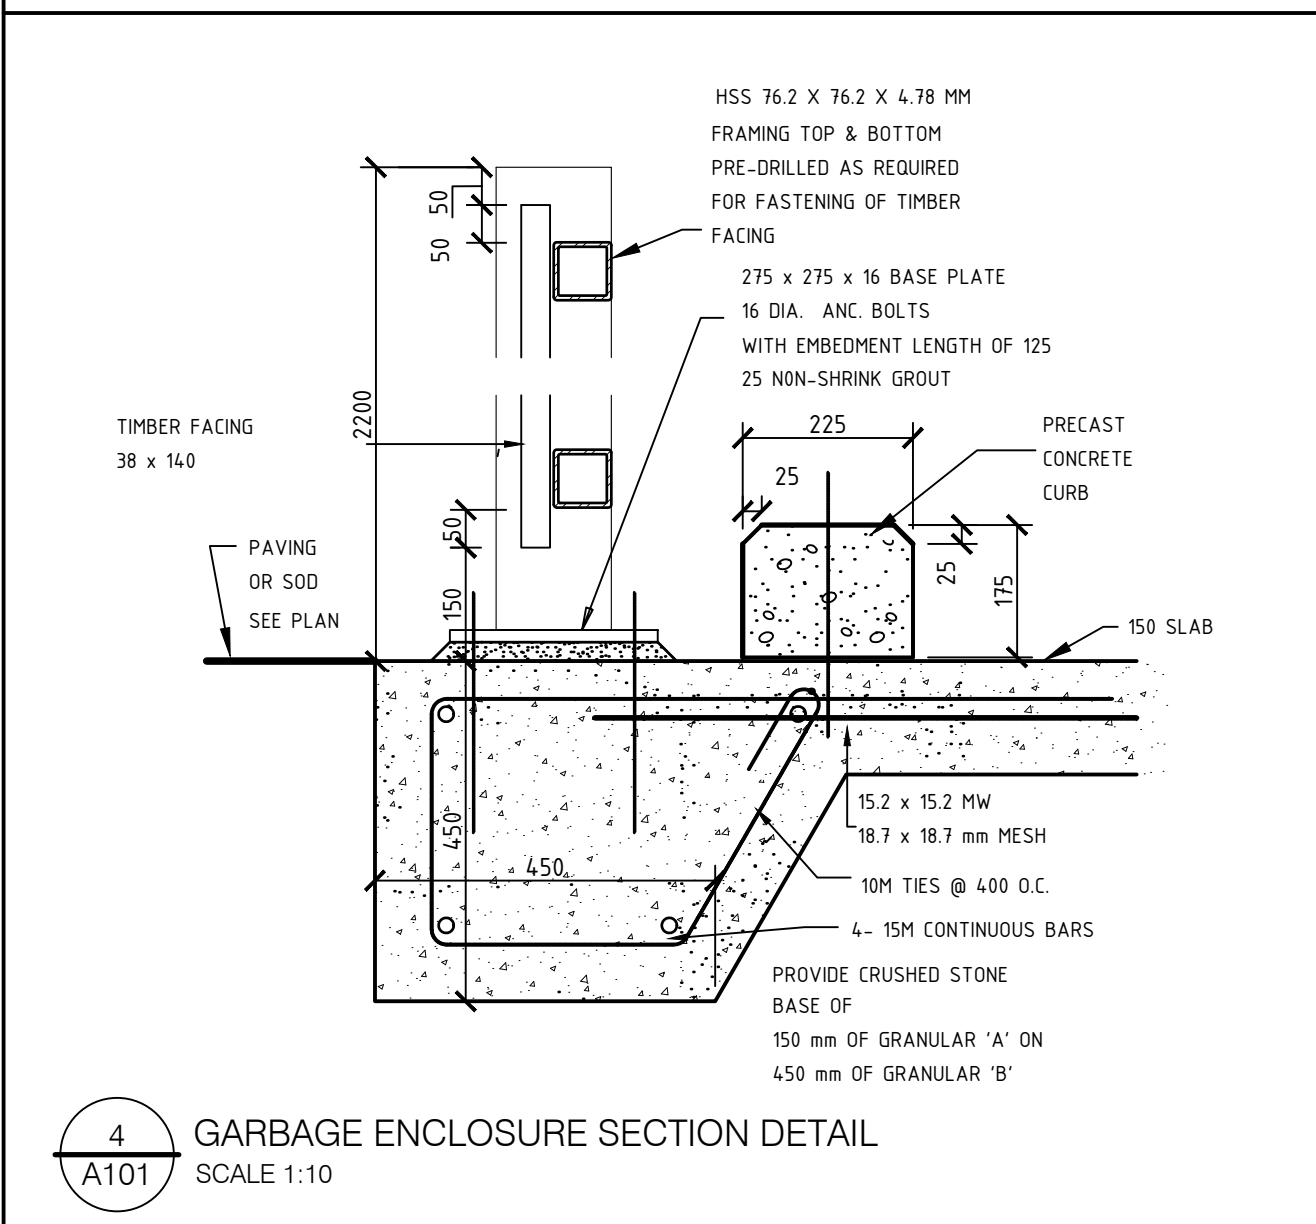


4
A101
GARBAGE ENCLOSURE SECTION DETAIL
SCALE 1:10

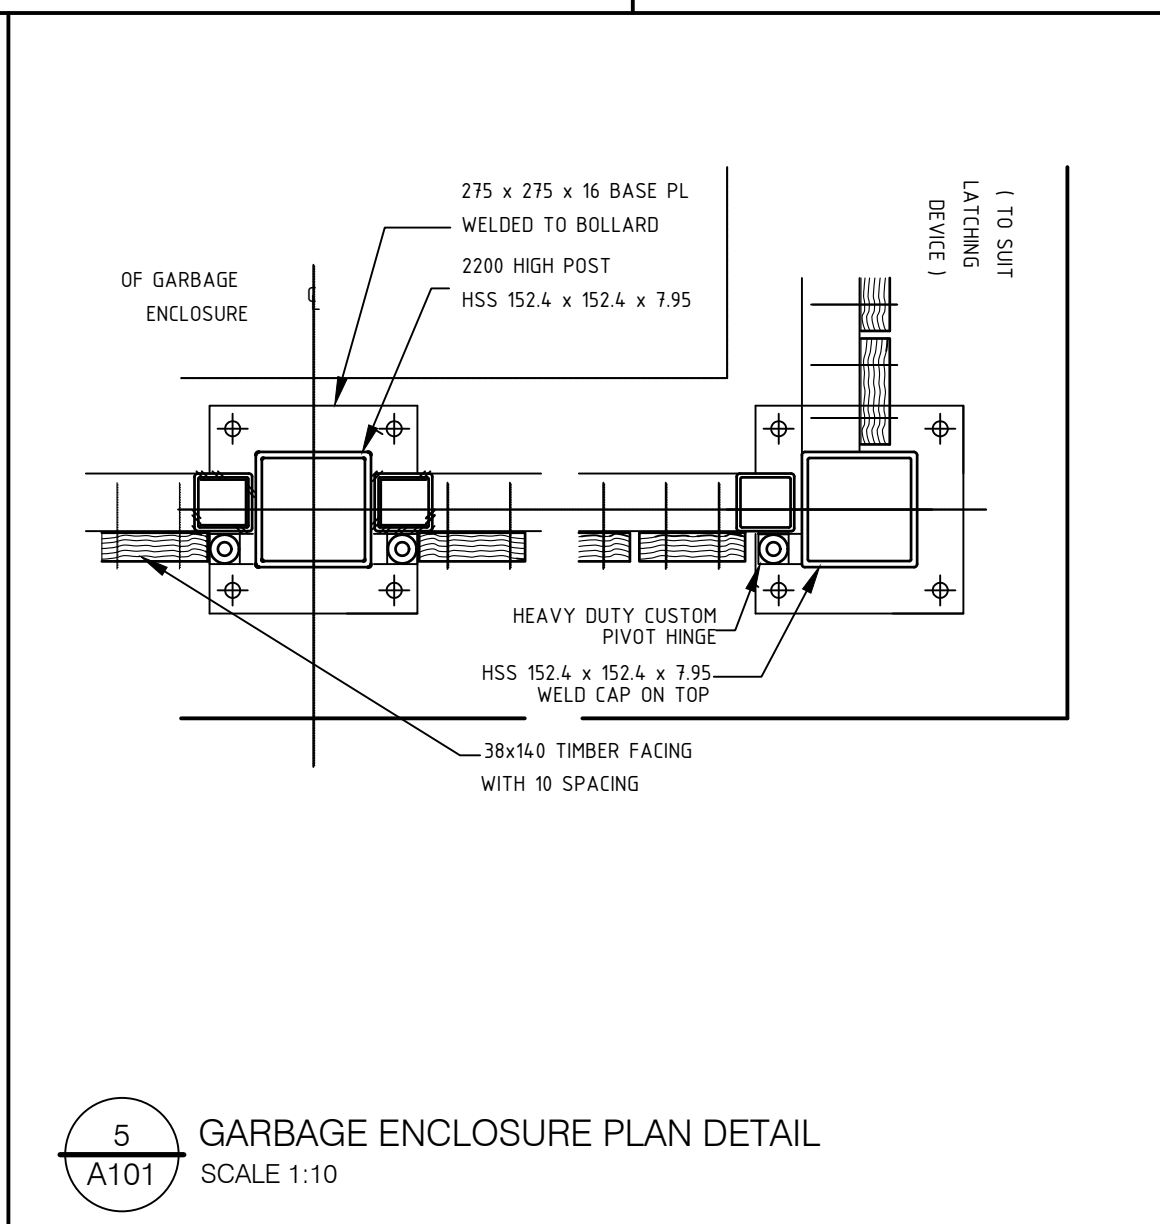


5
A101
GARBAGE ENCLOSURE PLAN DETAIL
SCALE 1:10

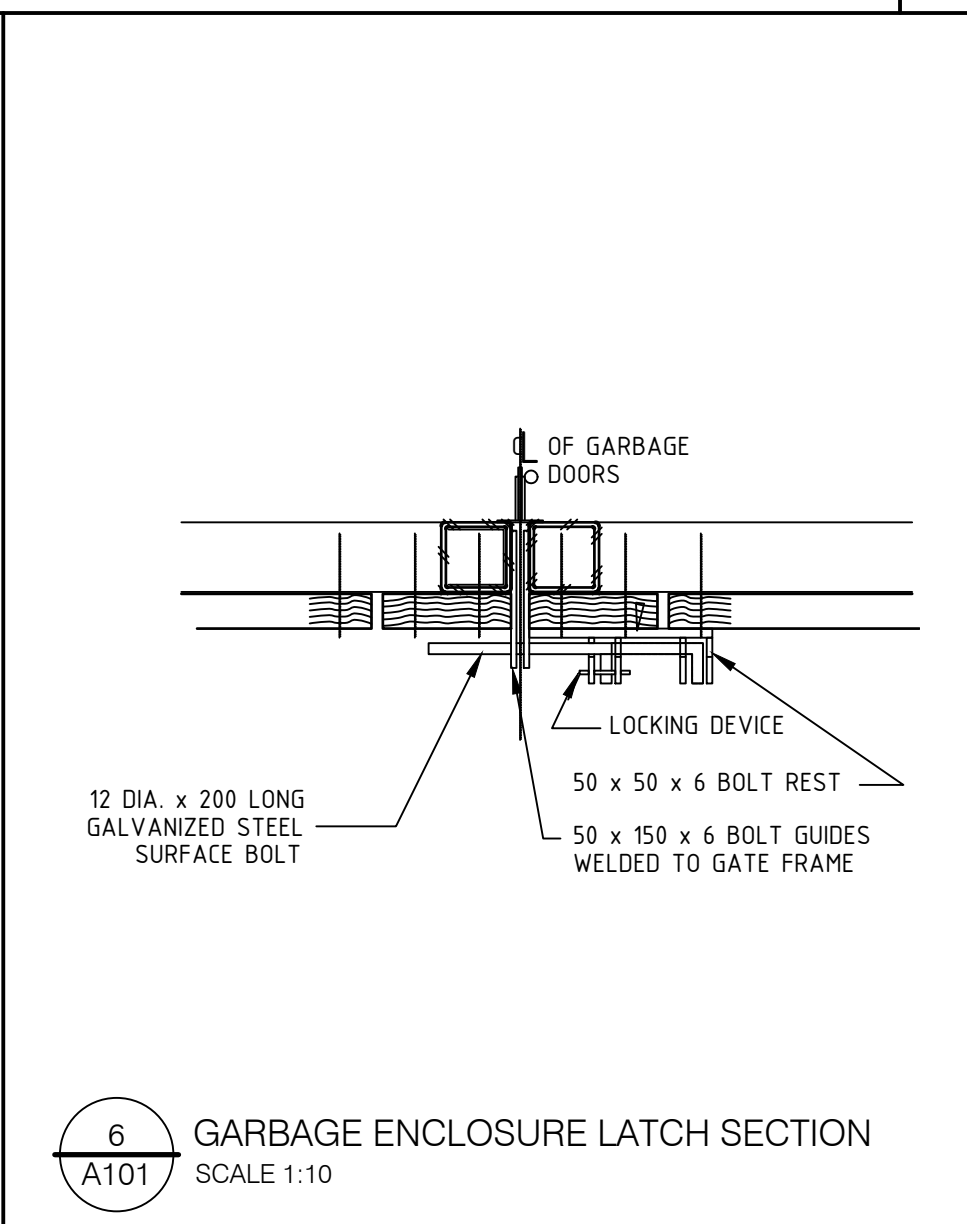


6
A101
GARBAGE ENCLOSURE LATCH SECTION
SCALE 1:10

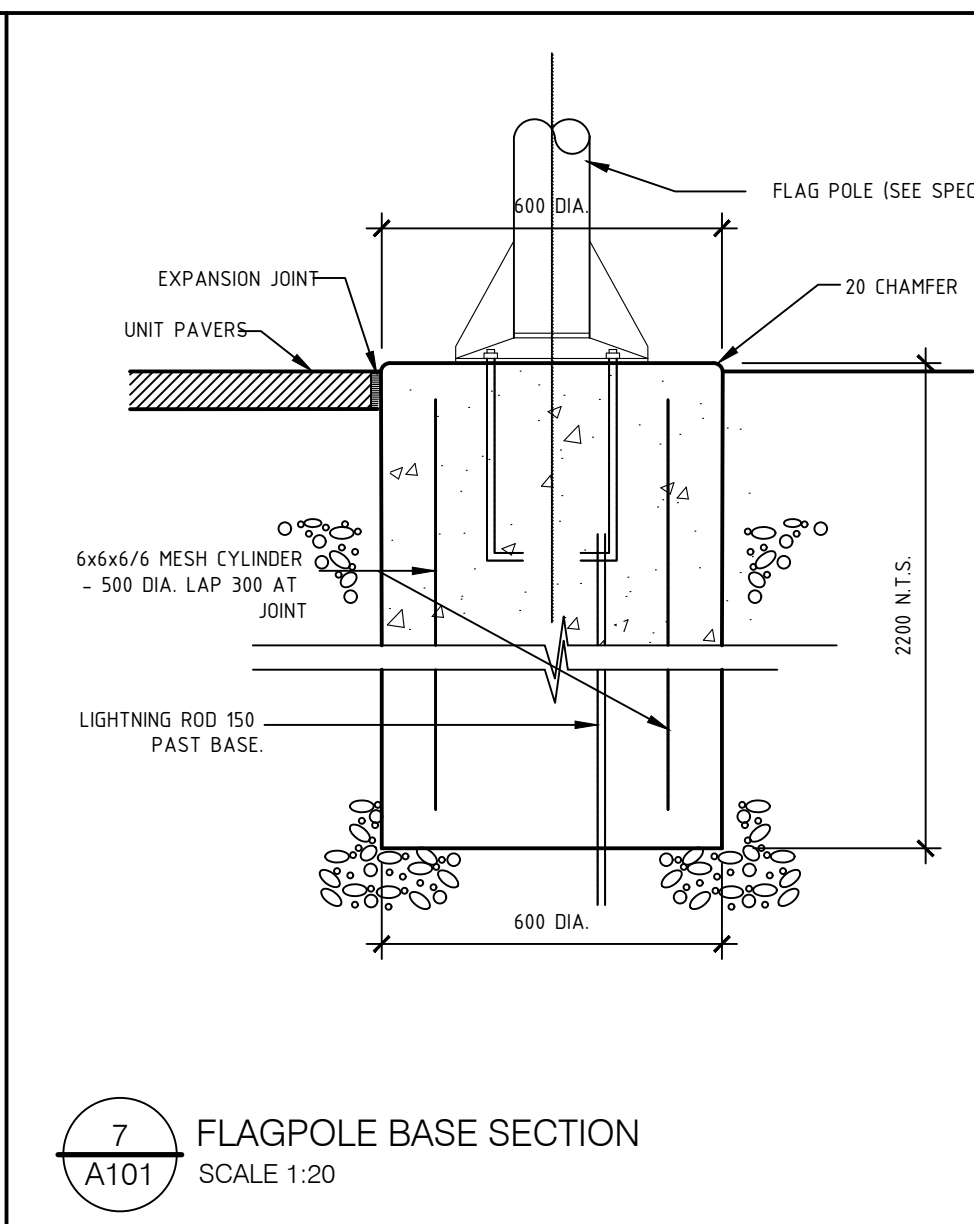

7
A101
FLAGPOLE BASE SECTION
SCALE 1:20

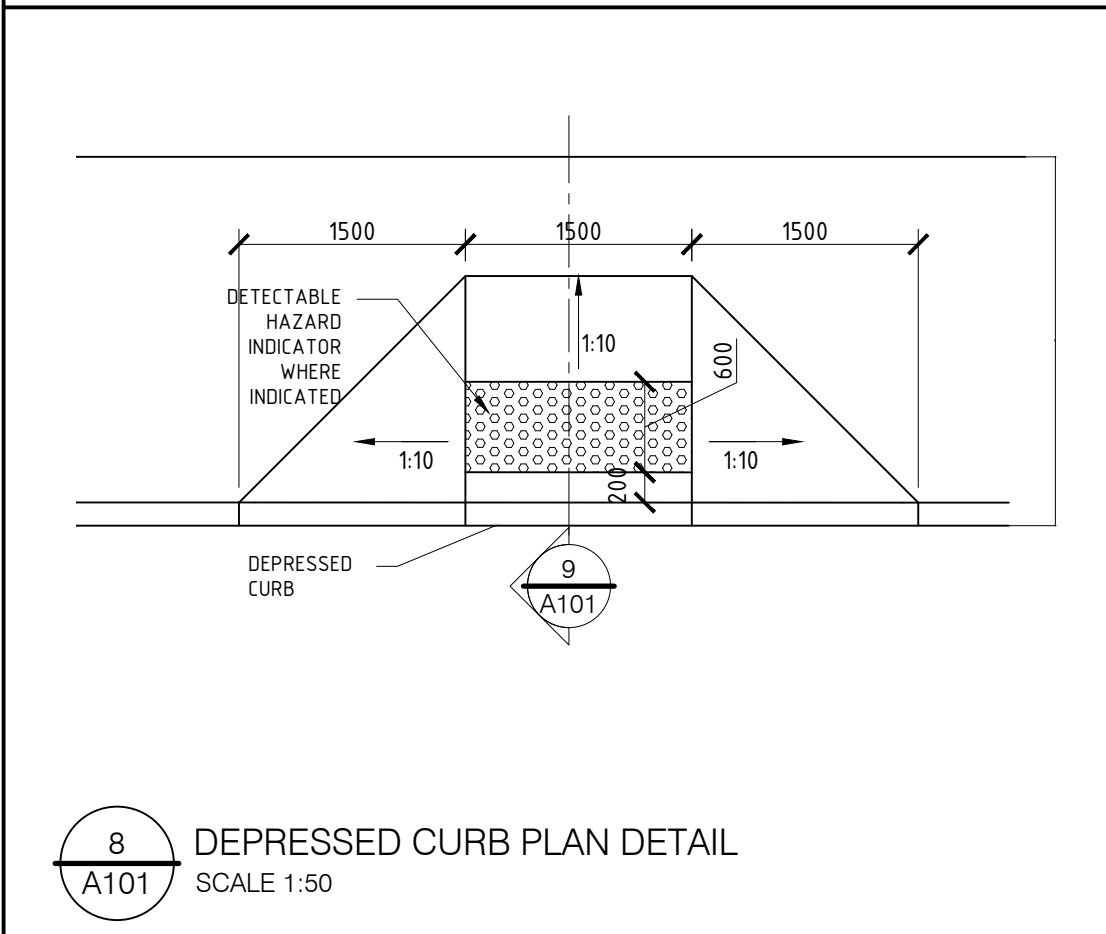

8
A101
DEPRESSED CURB PLAN DETAIL
SCALE 1:50

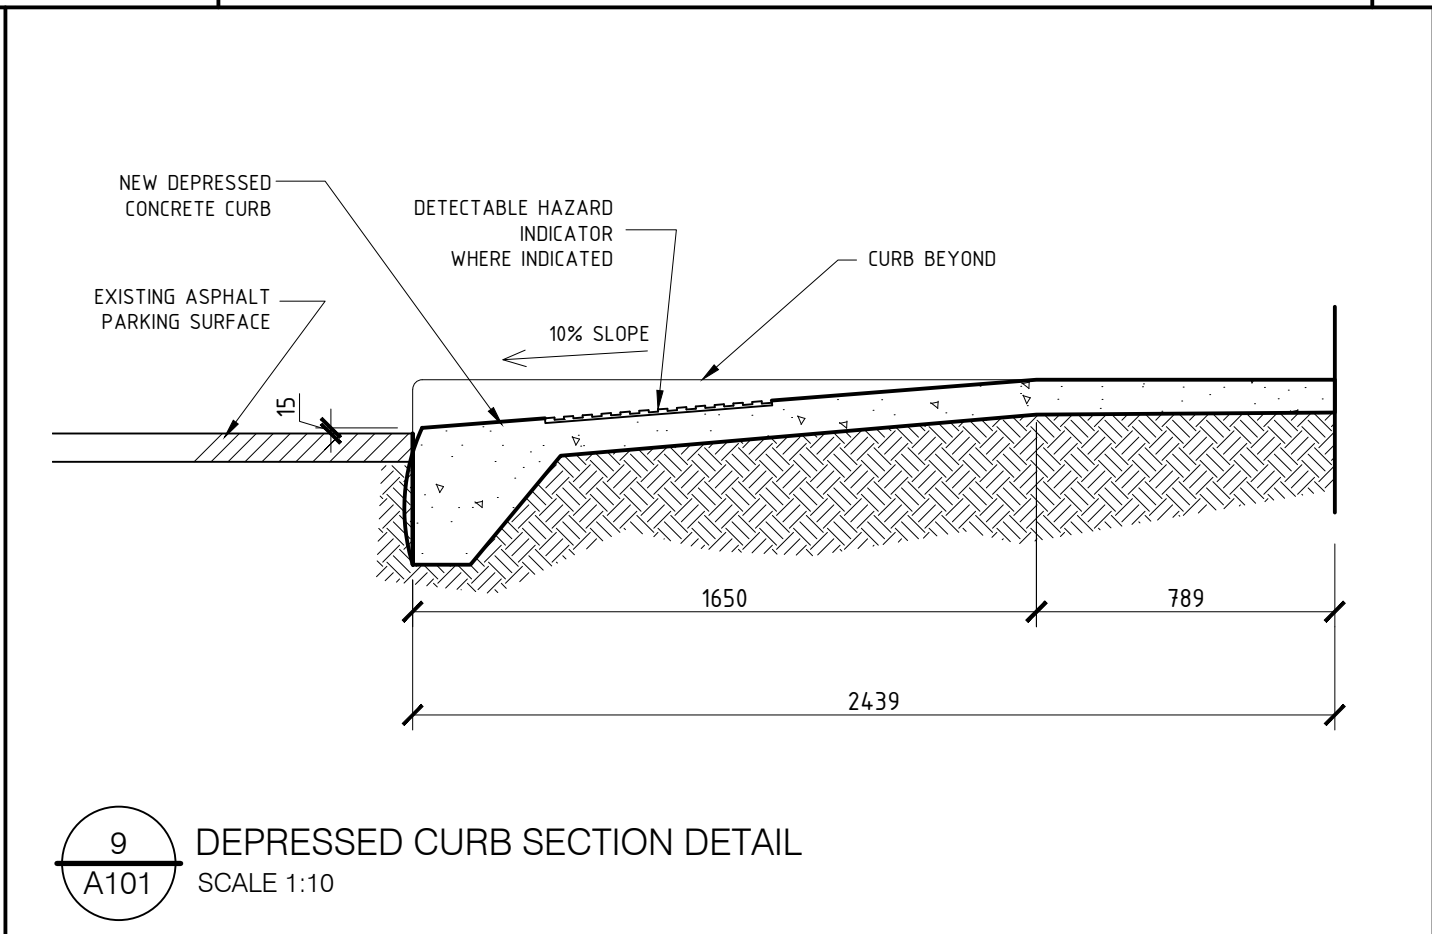

9
A101
DEPRESSED CURB SECTION DETAIL
SCALE 1:10



570 WEST HUNT CLUB ROAD, NEPEAN, ON, K2G 3K4 (613)224-4455

REV	REVISION DESCRIPTION	DATE
3	ISSUED FOR SITE PLAN CONTROL COMMENTS	10/MAR/2022
2	ISSUED FOR 80%/CLASS A COST ESTIMATE	30/NOV/2021
1	ISSUED FOR SITE PLAN APPLICATION	23/NOV/2021

THIS DRAWING IS THE EXCLUSIVE PROPERTY OF PYE & RICHARDS - TEMPRANO & YOUNG ARCHITECTS INC. COPYRIGHT RESERVED
CONTRACTOR TO VERIFY ALL DIMENSIONS AND NOTIFY THE ARCHITECT OF ANY DIMENSIONAL ERRORS AND/OR POSSIBLE TRADE INTERFERENCE/CONFLICT FOR CLARIFICATION PRIOR TO COMMENCEMENT OF THE WORK. DO NOT SCALE DRAWINGS.

SEAL	PROJECT NORTH
Not for construction unless SEALED and SIGNED	

P R
T Y
PYE & RICHARDS -
TEMPRANO & YOUNG
ARCHITECTS INC.

824 Meath St. Suite 200
Ottawa, ON K1Z 6E8
613. 724. 7700
info@prty.ca

PROJECT
OCSB BARRHAVEN CATHOLIC ELEMENTARY SCHOOL

135 MAIN HALYARD LANE OTTAWA, ONTARIO

DRAWING

SITE PLAN DETAILS

PROJECT NO.	21007	DRAWING NO.
SCALE -	AS NOTED	
DRAWN -		
CHECKED -	I.R.	
PLLOT DATE -	10/03/2022	PLOTTED BY:

A101

#18631