

AtHamlin

ALLISON HAMLIN
MANAGER (A), DEVELOPMENT REVIEW WEST
PLANNING, REAL ESTATE & ECONOMIC DEVELOPMENT
DEPARTMENT, CITY OF OTTAWA

APPROVED
By Allison Hamlin at 5:22 pm, Aug 23, 2023

ARCHITECTURE 49

1345 ROSEMOUNT AVENUE
CORNWALL, ONTARIO, CANADA K6J 3E5
TEL: 613-833-8602 | FAX: 613-836-0335 | ARCHITECTURE49.COM



wsp

1345 ROSEMOUNT AVENUE
CORNWALL, ONTARIO
CANADA K6J 3E5
PHONE: 613-833-8602 FAX: 613-836-0335
WWW.WSP.COM



ACCESS
STORAGE

415 LEGGET DRIVE
ACCESS STORAGE

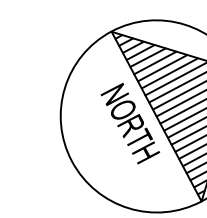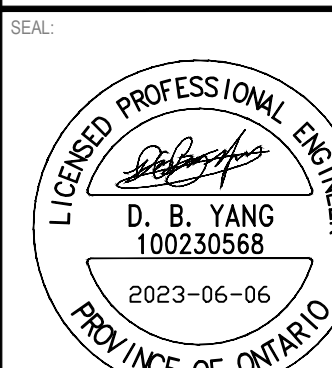

DISCLAIMER: THIS DRAWING AND DESIGN IS COPYRIGHT PROTECTED WHICH SHALL NOT BE USED, REPRODUCED OR REVISED WITHOUT WRITTEN PERMISSION BY WSP. THE CONTRACTOR SHALL CHECK AND VERIFY ALL DIMENSIONS AND UTILITY LOCATIONS AND REPORT ALL ERRORS AND OMISSIONS PRIOR TO COMMENCING WORK. THIS DRAWING IS NOT TO BE SCALED.

ISSUED FOR - REVISION

| IS | RE | DATE | DESCRIPTION |
|----|----|------------|------------------------------|
| 7 | | 2023/06/06 | REVISED AS PER CITY COMMENTS |
| 6 | | 2023/03/24 | REVISED AS PER CITY COMMENTS |
| 5 | | 2023/01/20 | REVISED AS PER CITY COMMENTS |
| 4 | | 2022/12/01 | REVISED AS PER CITY COMMENTS |
| 3 | | 2022/08/05 | REVISED AS PER CITY COMMENTS |
| 2 | | 2022/03/18 | REVISED AS PER CITY COMMENTS |
| 1 | | 2021/10/25 | ISSUED FOR SPCA |

PROJECT NO: 219-00058-03

DATE: JUNE 2023

ORIGINAL SCALE: 1:500

DESIGNED BY: D.Y.

DRAWN BY: J.T.

CHECKED BY: D.Y.

DISCIPLINE: CIVIL


TITLE: GRADING PLAN

SHEET NUMBER: C03

SHEET # 4 OF 8

ISSUE: REVISED AS PER CITY COMMENTS

DATE: 2023/06/06

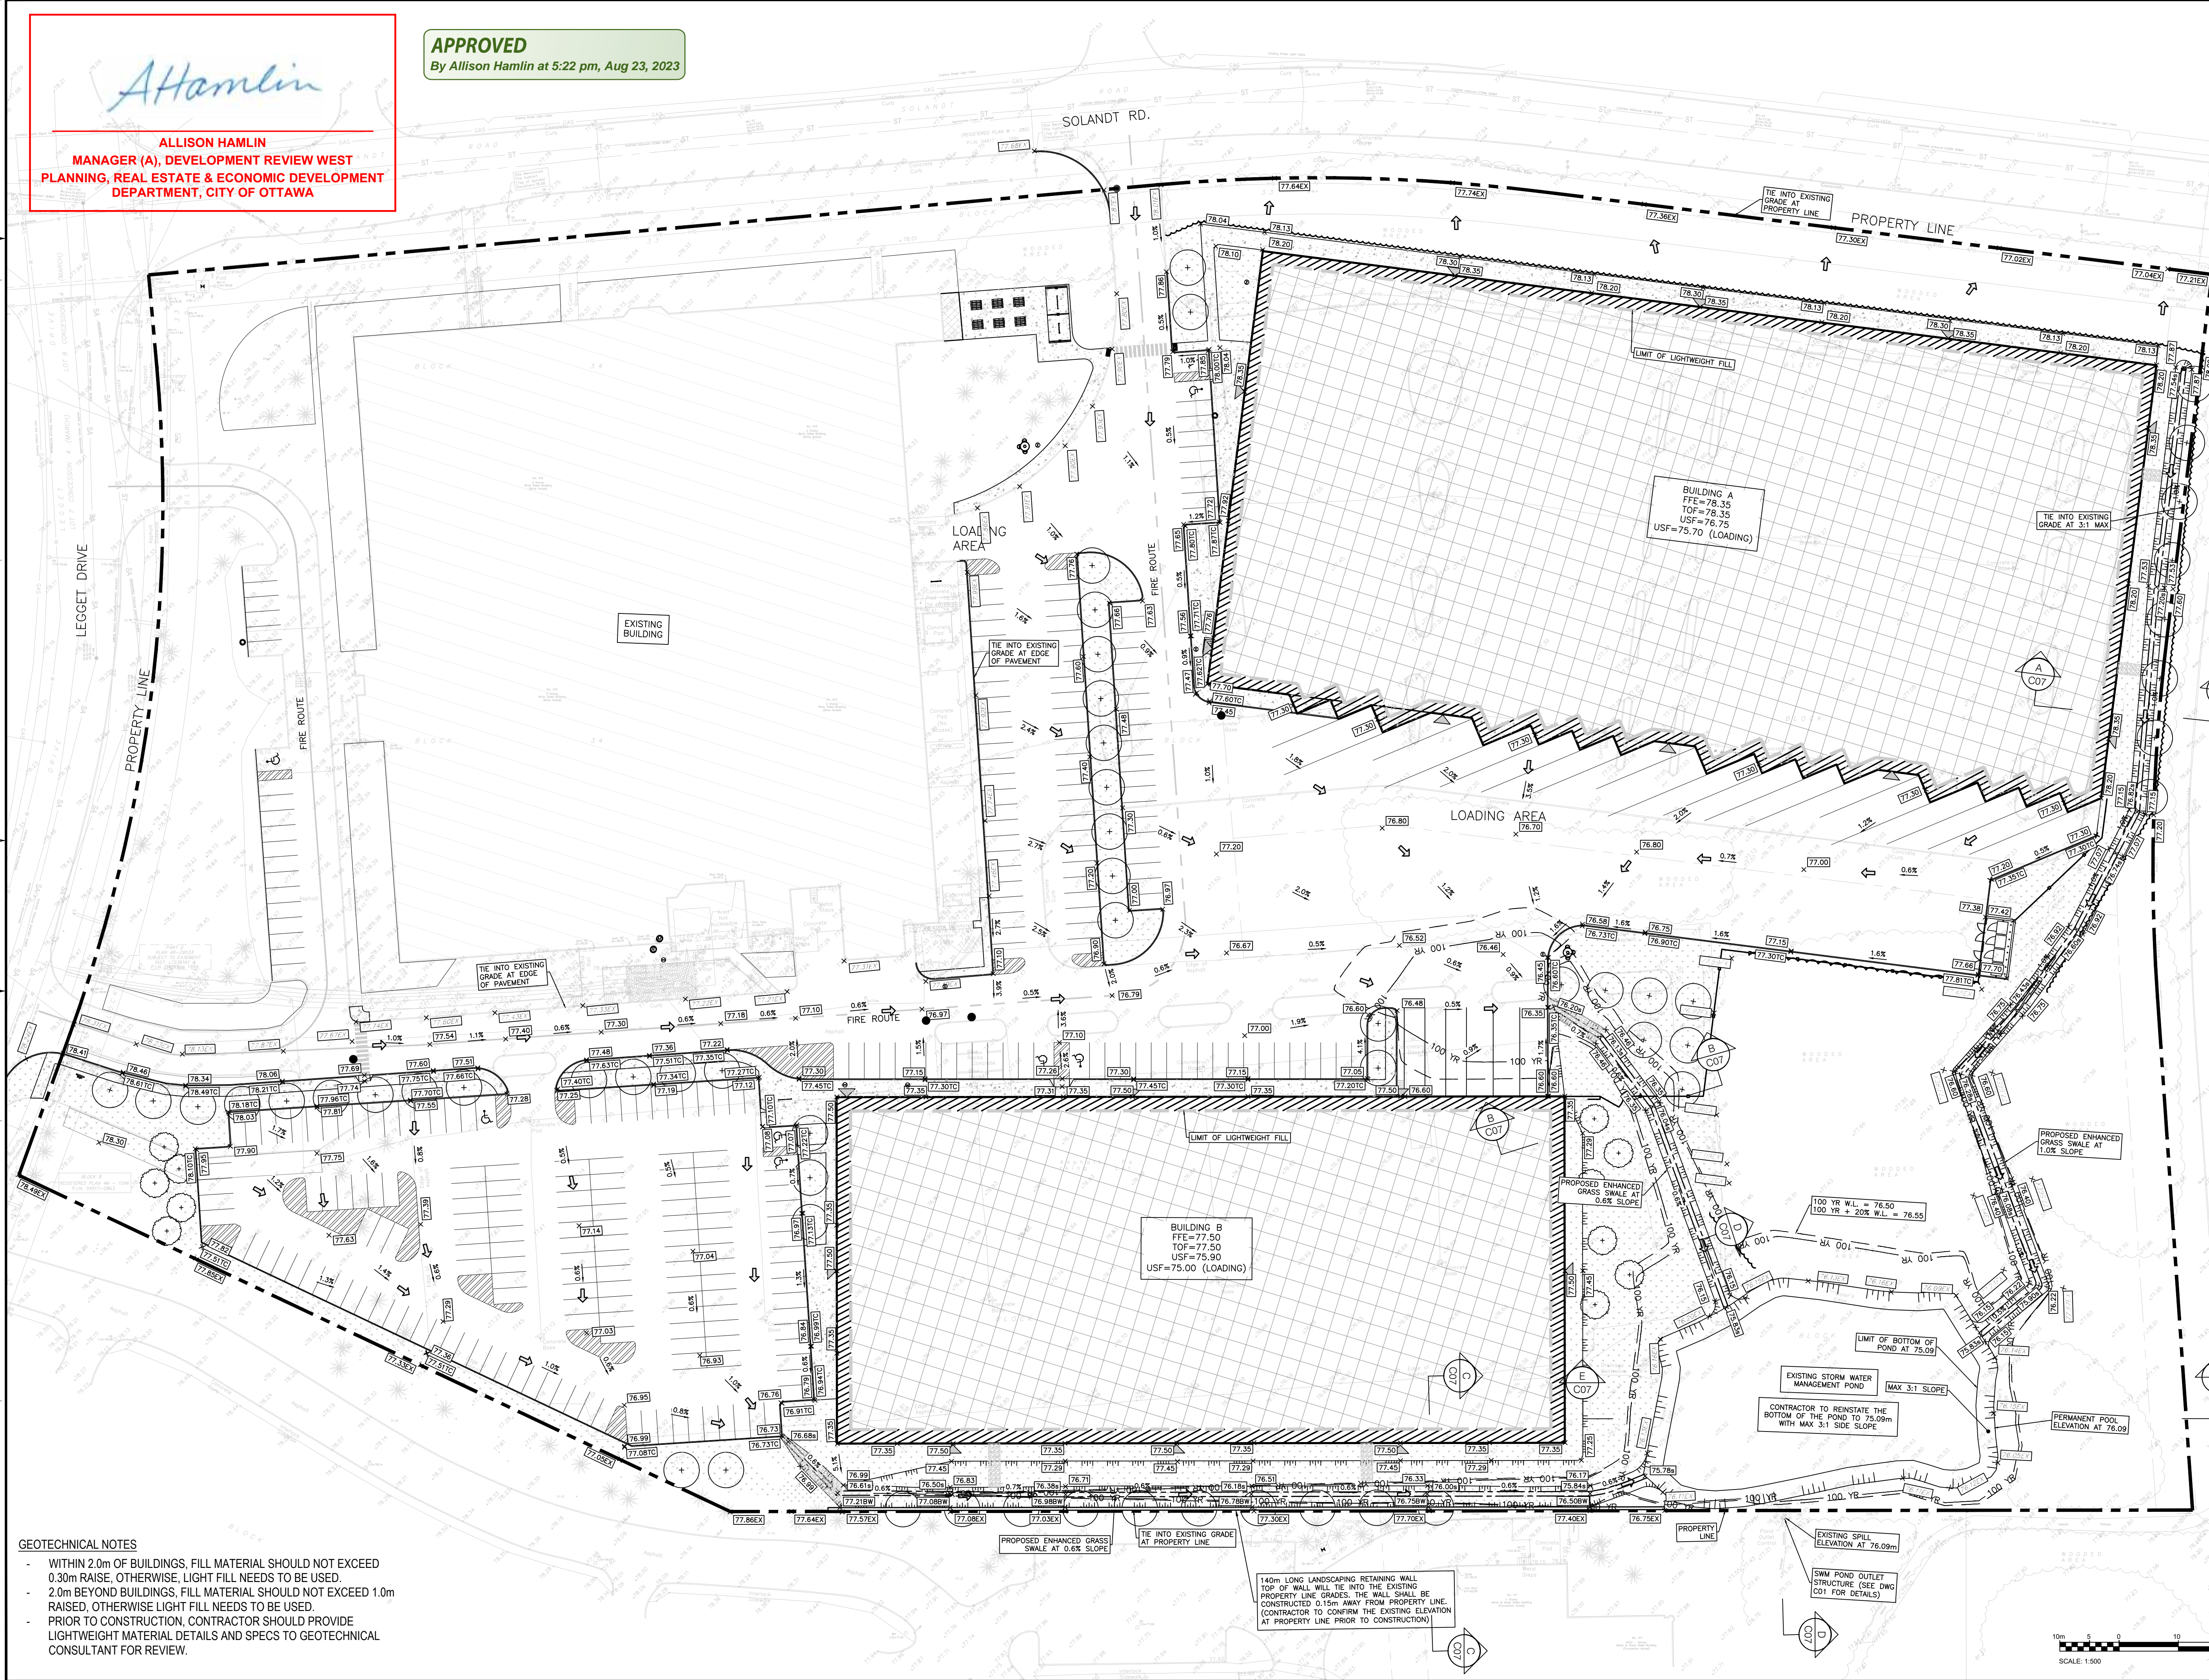

GEOTECHNICAL NOTES

- WITHIN 2.0m OF BUILDINGS, FILL MATERIAL SHOULD NOT EXCEED 0.30m RAISE, OTHERWISE, LIGHT FILL NEEDS TO BE USED.
- 2.0m BEYOND BUILDINGS, FILL MATERIAL SHOULD NOT EXCEED 1.0m RAISED, OTHERWISE LIGHT FILL NEEDS TO BE USED.
- PRIOR TO CONSTRUCTION, CONTRACTOR SHOULD PROVIDE LIGHTWEIGHT MATERIAL DETAILS AND SPECS TO GEOTECHNICAL CONSULTANT FOR REVIEW.

