

NO.	REVISION	DATE(D/M/Y)
ISSUED FOR:		
Res zoning Application		
		14/04/2021

PROJECT:
MULTI-FAMILY RESIDENTIAL DEVELOPMENT
 1125-1149 Cyrville Road,
 Ottawa, ON


CLIENT:


CONSULTANT:

SCALE: 1:150 SEAL:
 DATE: 06/08/2021
 DRAWN BY:
 CHECKED BY:
 JOB NO:
 2021-010
 SHEET TITLE:

EAST ELEVATION

DRAWING NO.: A3.2 REVISION No:

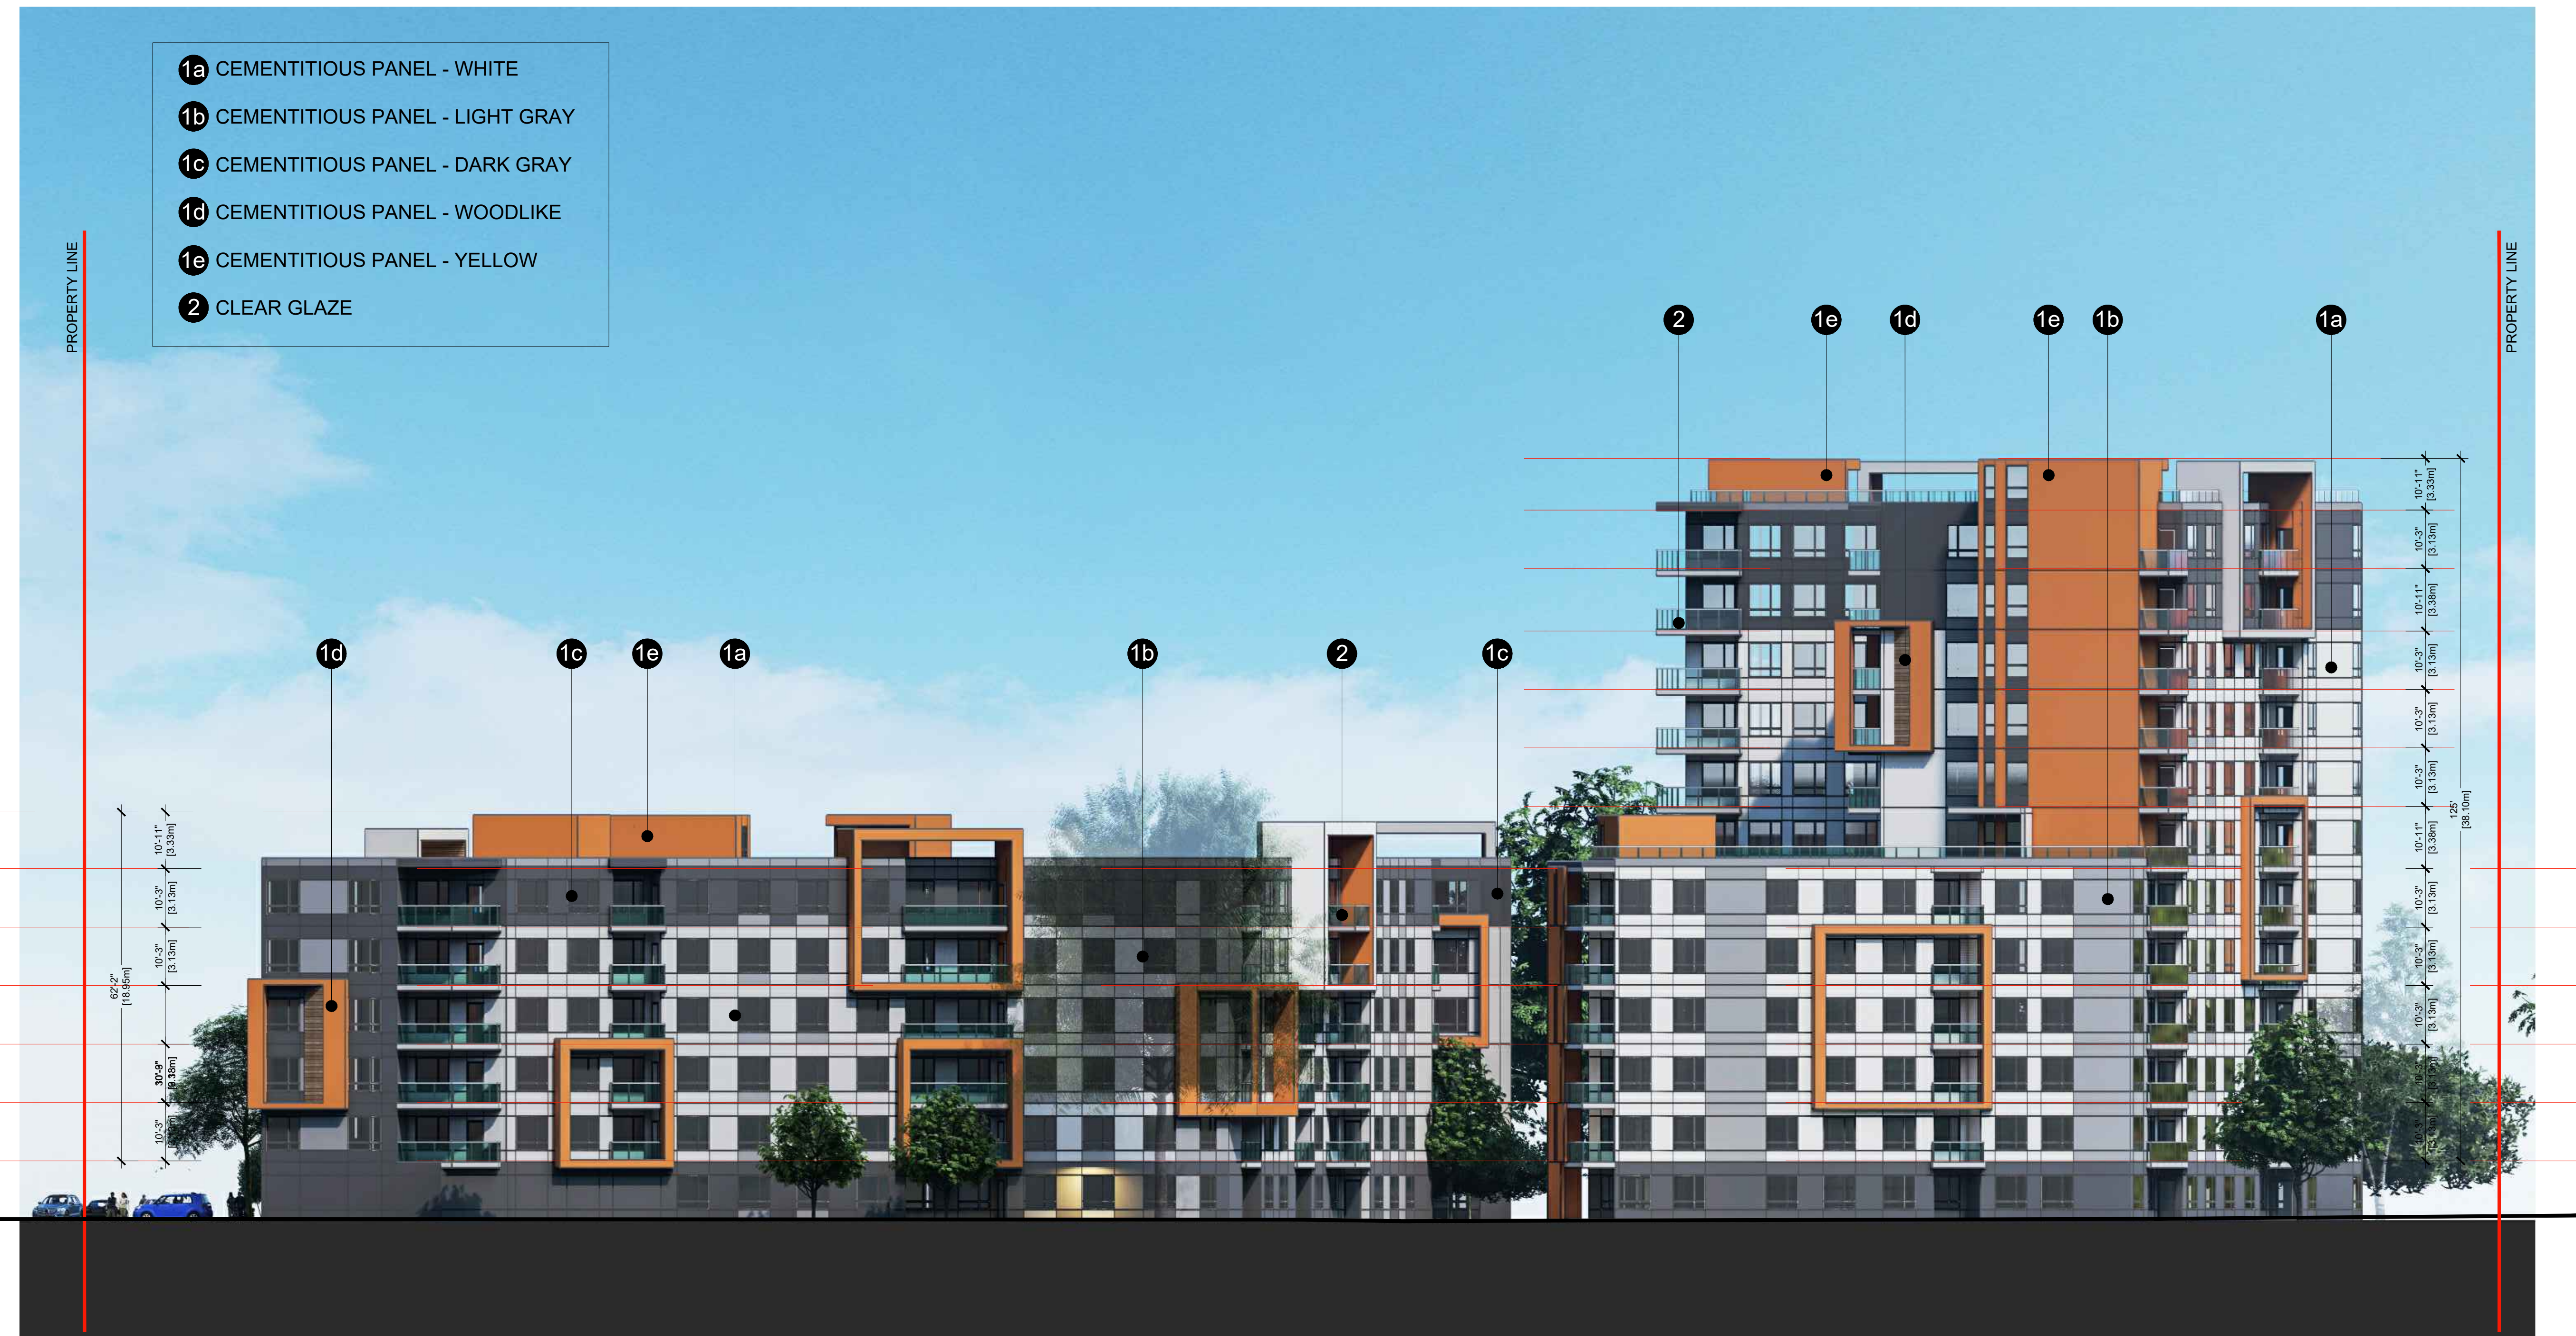

- 1a CEMENTITIOUS PANEL - WHITE
- 1b CEMENTITIOUS PANEL - LIGHT GRAY
- 1c CEMENTITIOUS PANEL - DARK GRAY
- 1d CEMENTITIOUS PANEL - WOODLIKE
- 1e CEMENTITIOUS PANEL - YELLOW
- 2 CLEAR GLAZE

PROPERTY LINE

PROPERTY LINE