


Hamlin

ALLISON HAMLIN, MCIP, RPP (ACTING) MANAGER, DEVELOPMENT REVIEW ALL WARDS PLANNING, DEVELOPMENT & BUILDING SERVICES DEPARTMENT, CITY OF OTTAWA


APPROVED By Allison Hamlin at 4:29 pm, Jul 17, 2024

PROPOSED PLANT LIST table with columns: KEY, QTY, BOTANICAL NAME, COMMON NAME, SIZE, CONDITION, REMARKS. Includes trees like Ginkgo biloba, Celtis occidentalis, and shrubs like Hydrangea arborescens.


EXISTING TREE LIST table with columns: KEY, QTY, BOTANICAL NAME, COMMON NAME, SIZE, CONDITION, REMARKS, OWNERSHIP. Includes Acer negundo, Pinus nigra, Picea pungens, etc.

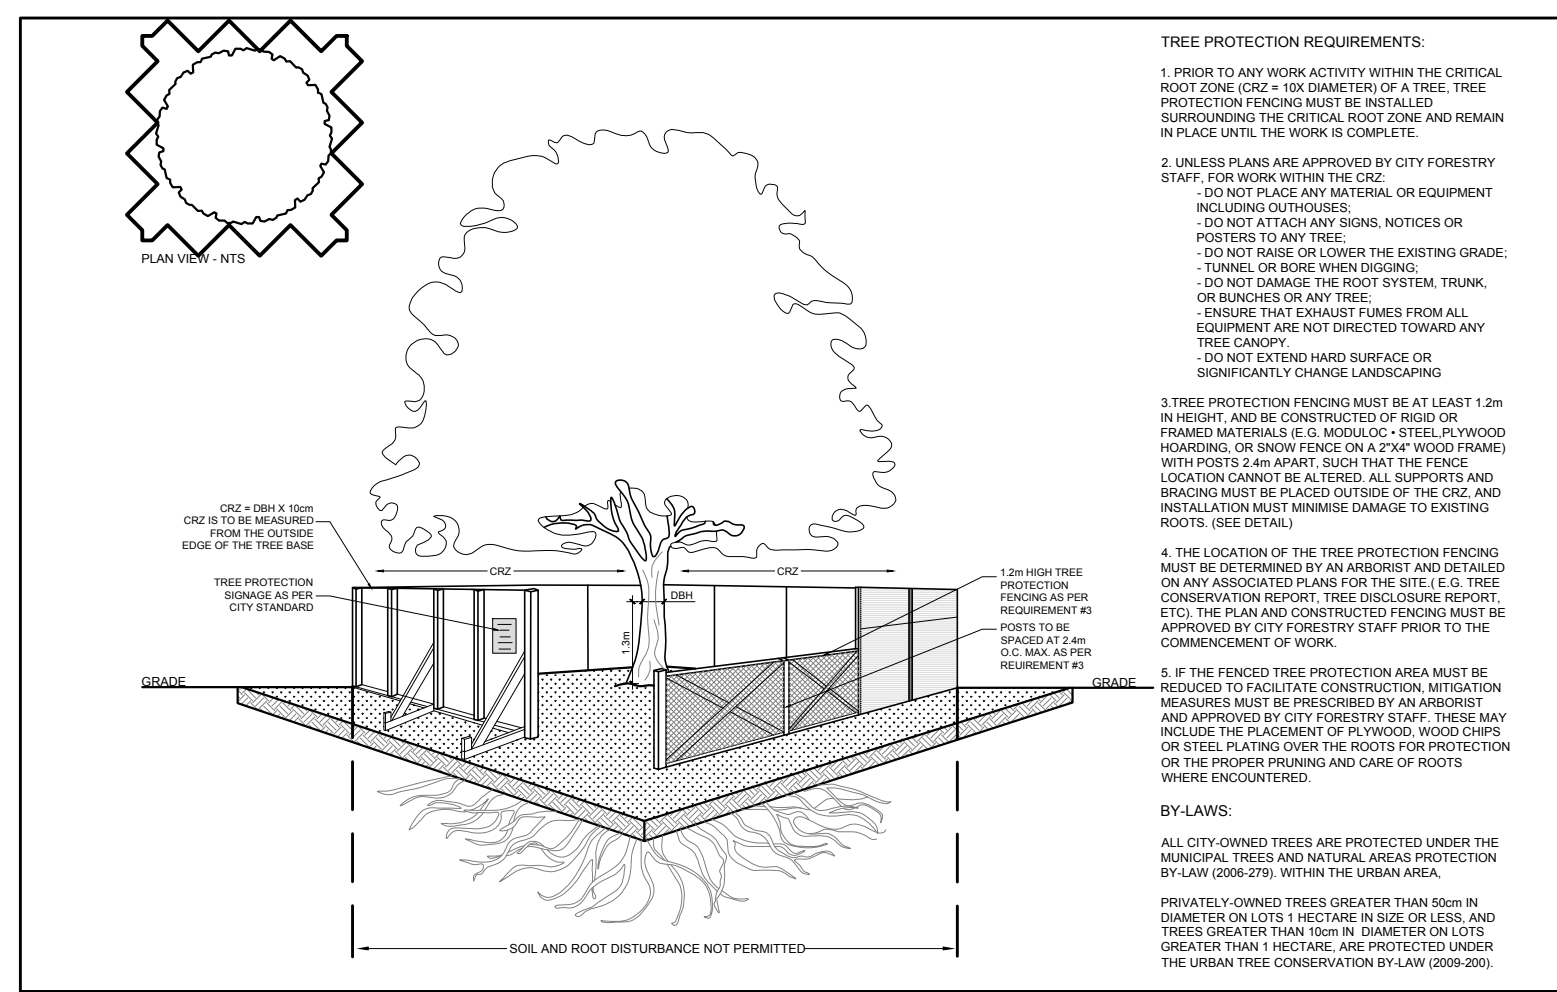

2 TREE PROTECTION FENCE SCALE: NTS

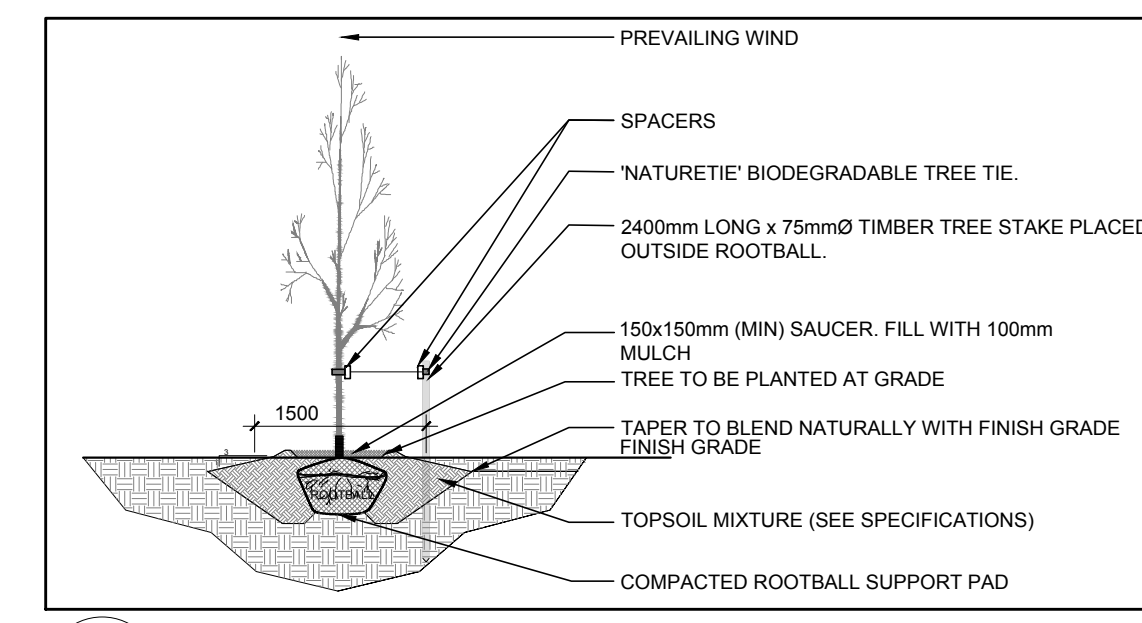

3 DECIDUOUS TREE PLANTING SCALE: NTS

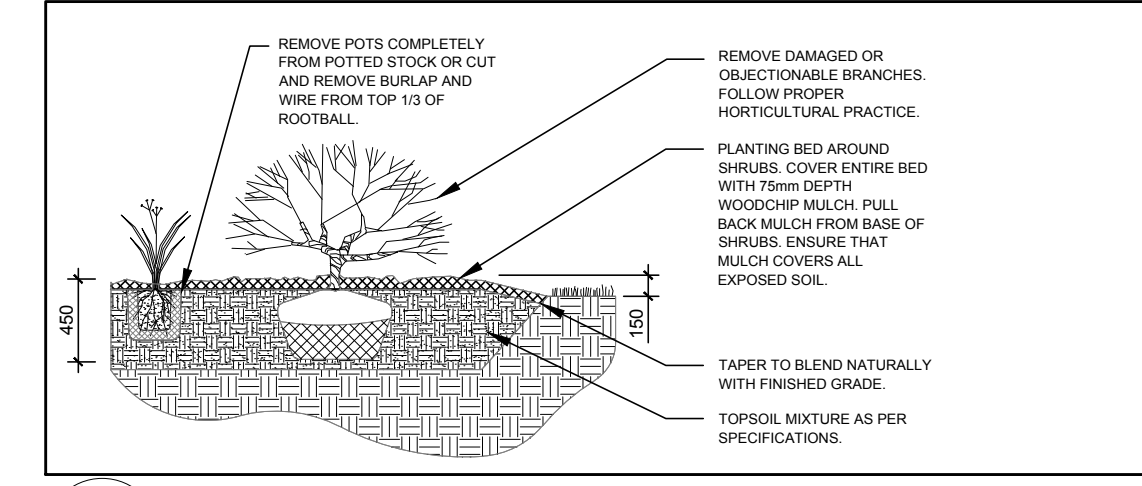


4 SHRUB / PERENNIAL PLANTING SCALE: NTS

Client and Consultant information including Westrich Pacific Corp., J+S Architect, and Stantec.

Legend section listing symbols for existing trees to remain, to be removed, proposed concrete pavers, seeded grass area, etc.

Revision table with columns: No., Issue, Date, DR, CK. Lists various revisions to the site plan and drawings.

General Notes section containing 13 numbered notes regarding contractor responsibilities, tree protection, and site conditions.

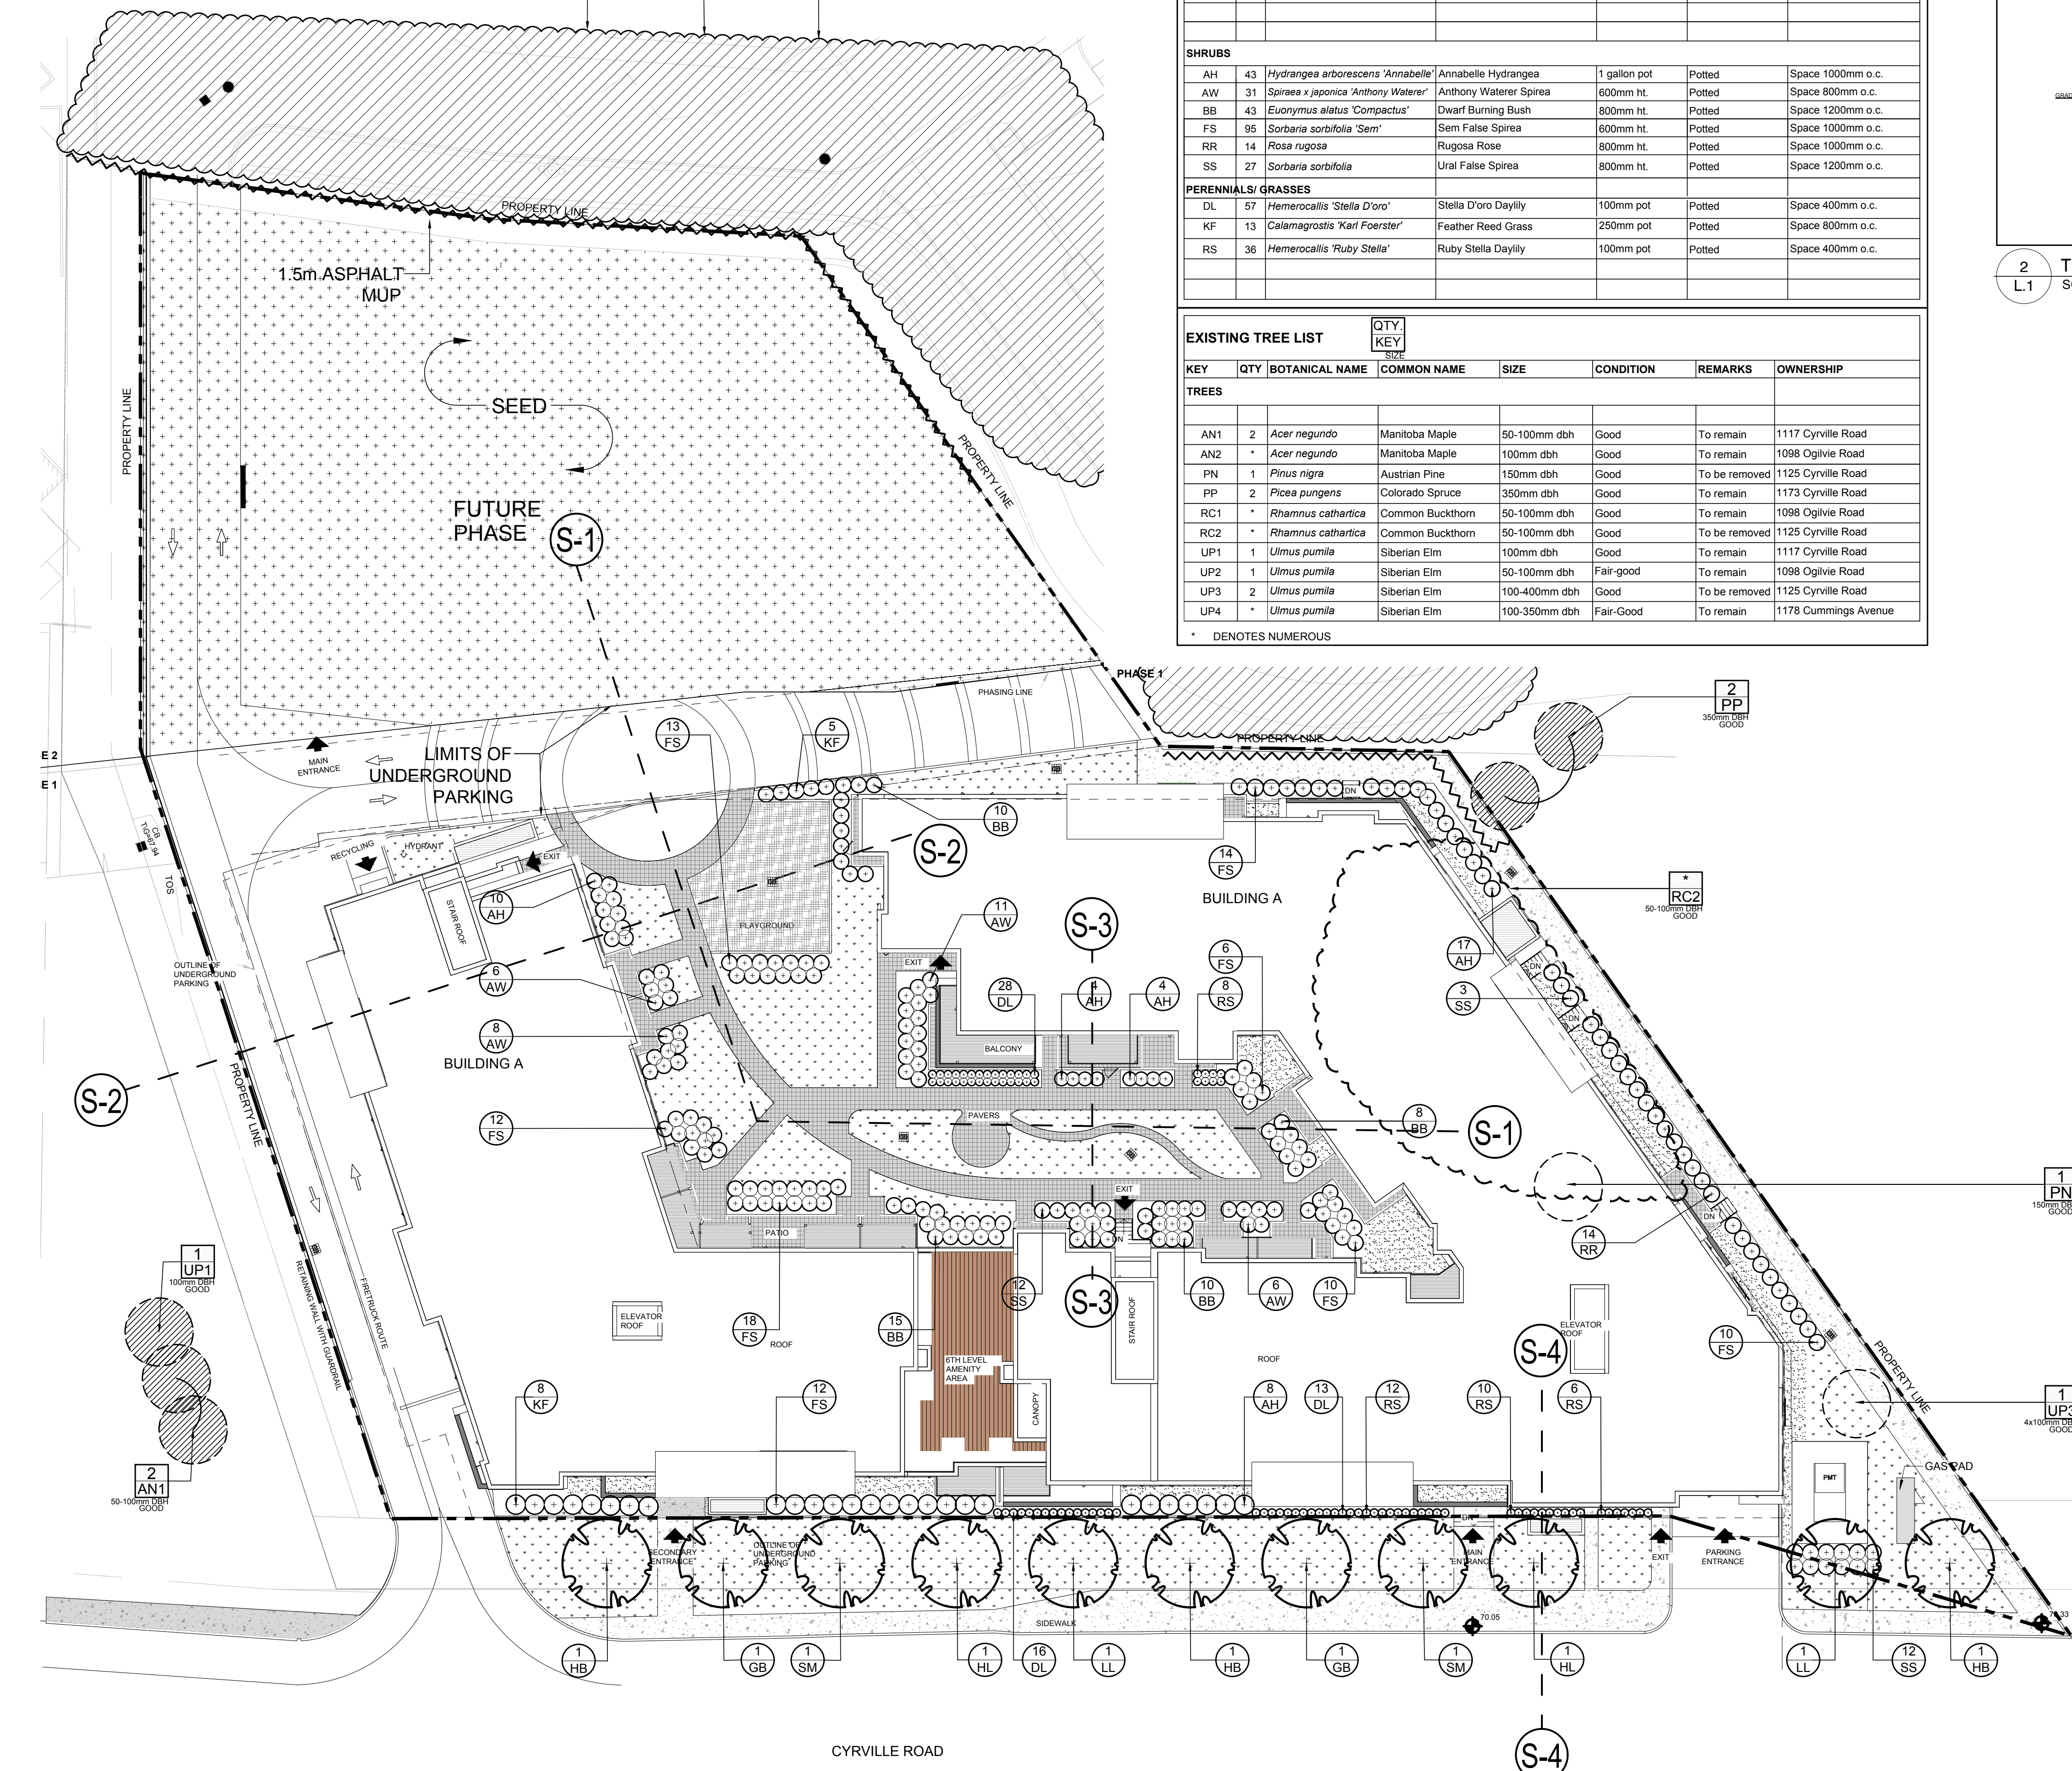

1 TREE CONSERVATION REPORT & LANDSCAPE PLAN SCALE: 1:250



Professional stamps and project information including James B. Lennox & Associates Inc. Landscapes Architects and project details.