




S1.0 Section 1 - Landscaped Area, Access Road and Dropoff  
L.2 SCALE 1:80

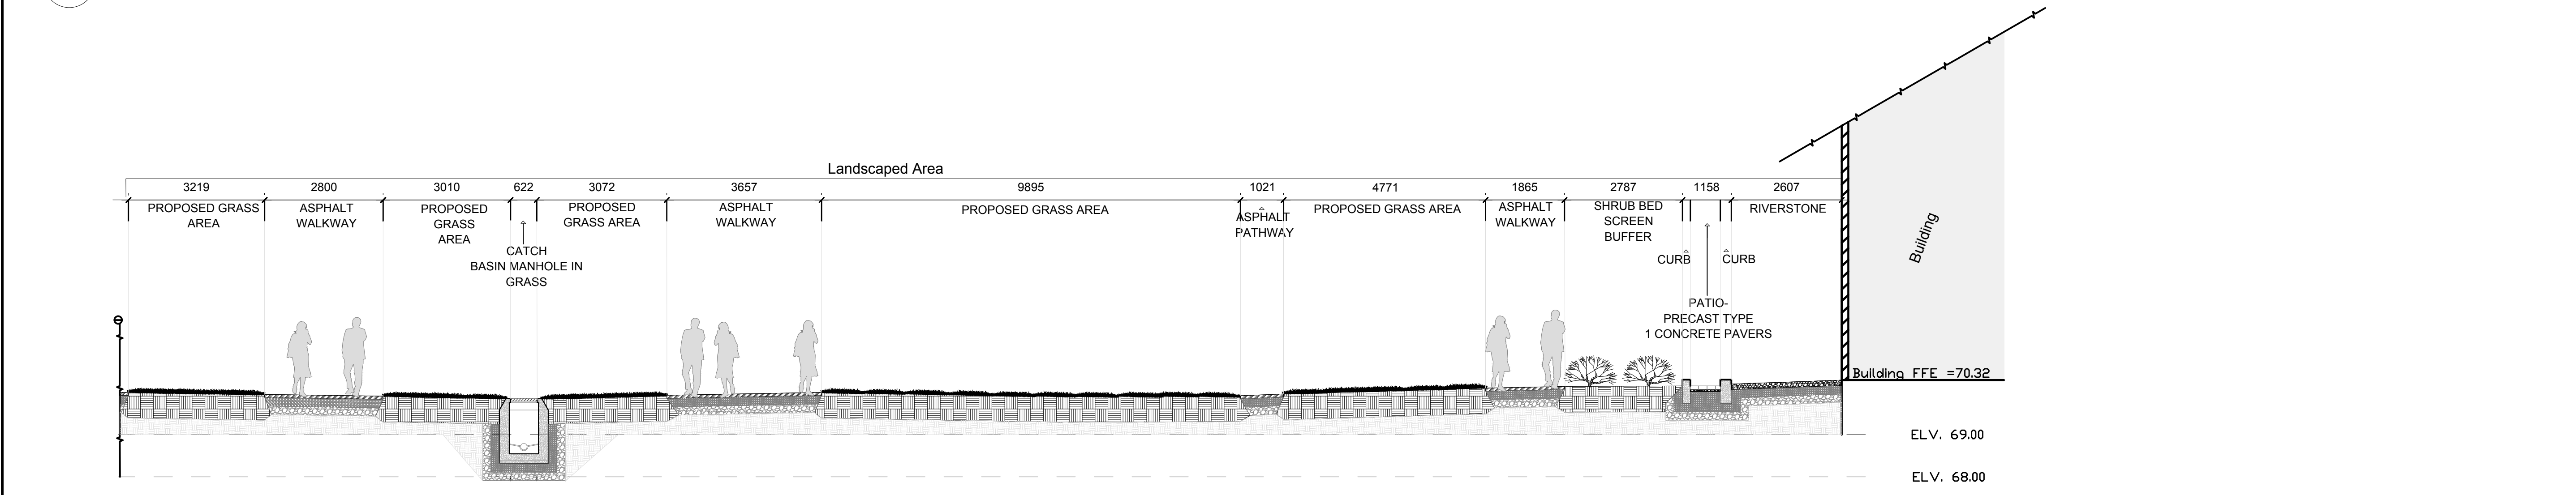

S1.1 Section 1 continuation- Landscaped Area, Catch Basin, Circulation  
L.2 SCALE 1:80

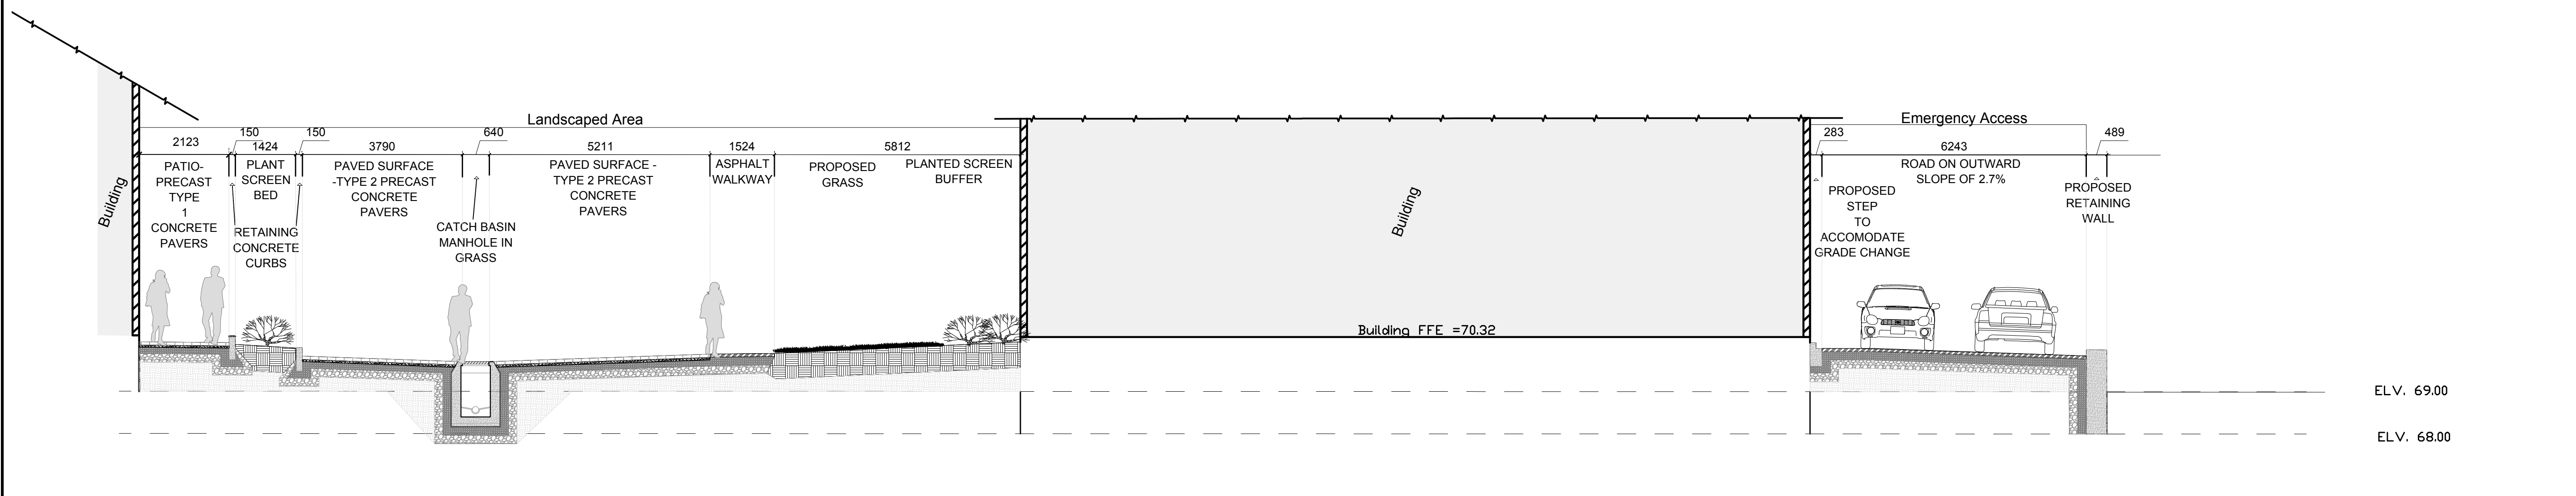

S2 Section 2 - Enclosed Landscaped Area, Catch Basin, Access Road and retaining Wall  
L.2 SCALE 1:80

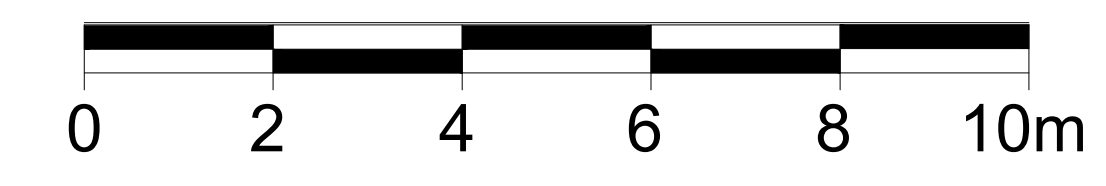

CLIENT  
**WESTRICH PACIFIC CORP.**

CONSULTANTS  
ARCHITECTS:  
**J+S ARCHITECT**  
1-800-275-8888 info@j+sarchitect.ca  
204-403-KINGSWAY, SURREY, BC V3H 4M4  
WWW.J+SARCHITECT.CA

SURVEYORS:  
**ANNIS, O'SULLIVAN, VOLLEBEKK LTD.**  
14 Concourse Gate, Suite 500  
Vancouver, BC V6E 2S6  
Phone: (613) 727-0850 / Fax: (613) 727-1079  
Email: info@annis.com

CIVIL ENGINEERS: **Stantec**  
Stantec Consulting Ltd.  
400-10100-101 Avenue  
Edmonton, AB T6C 0A8  
Tel: (416) 223-4400  
www.stantec.com

LEGEND

- SUBGRADE FILL
- GRANULAR B
- INTERLOCK SAND
- GRANULAR A
- PLANTING SOIL
- CONCRETE
- BUILDING WALL
- INTERLOCK IN SECTION
- 6 FOOT MAN FIGURE AND 59" WOMAN FIGURE
- PROPOSED SHRUBS / ORNAMENTAL GRASSES
- PROPOSED GRASS

4	ISSUED FOR DISCUSSION AND REVIEW	03/15/2023	ML	JL
3	REVISED PER NEW SITE PLAN	12/07/2022	ML	JL
2	REVISED PER CITY COMMENTS	06/27/2022	ML	JL
1	ISSUED FOR SITE PLAN CONTROL	11/15/2021	ML	JL
No.	Issue	Date	DR	CK

**JAMES B. LENNOX & ASSOCIATES INC.**  
**LANDSCAPE ARCHITECTS**  
3332 CARLING AVE. OTTAWA, ONTARIO K2H 5A8  
Tel. (613) 722-5168 Fax. (866) 343-3942

PROJECT  
MULTI-FAMILY RESIDENTIAL DEVELOPMENT  
1125-1149 CYRVILLE ROAD, OTTAWA ON

DRAWING  
LANDSCAPE SECTIONS ONE AND TWO

STAMP

SCALE  
1:80

START DATE  
NOVEMBER 2021

PROJECT NO.  
22MIS2229

PROJECT NORTH

DRAWING NO.  
**L.2**

PLOT SIZE ARCH-D