


### PROPOSED PLANT LIST

| KEY                       | QTY | BOTANICAL NAME                            | COMMON NAME                | SIZE         | CONDITION | REMARKS           |
|---------------------------|-----|---|----------------------------|--------------|-----------|-------------------|
| <b>TREES</b>              |     |   |                            |              |           |                   |
| GB                        | 2   | <i>Ginkgo biloba</i>                      | Maidenhair Tree            | 60mm cal.    | B&B       | Male tree         |
| HB                        | 3   | <i>Celtis occidentalis</i>                | Hackberry                  | 60mm cal.    | B&B       |                   |
| HL                        | 2   | <i>Gleditsia triacanthos 'Draves'</i>     | Street Keeper Honey Locust | 60mm cal.    | B&B       |                   |
| LL                        | 2   | <i>Tilia cordata</i>                      | Little Leaf Linden         | 60mm cal.    | B&B       |                   |
| SM                        | 2   | <i>Acer saccharum</i>                     | Sugar Maple                | 60mm cal.    | B&B       |                   |
| <b>SHRUBS</b>             |     |   |                            |              |           |                   |
| AH                        | 43  | <i>Hydrangea arborescens 'Annabelle'</i>  | Annabelle Hydrangea        | 1 gallon pot | Potted    | Space 1000mm o.c. |
| AW                        | 31  | <i>Spiraea japonica 'Anthony Waterer'</i> | Anthony Waterer Spiraea    | 600mm ht.    | Potted    | Space 800mm o.c.  |
| BB                        | 43  | <i>Euonymus alatus 'Compactus'</i>        | Dwarf Burning Bush         | 800mm ht.    | Potted    | Space 1200mm o.c. |
| FS                        | 95  | <i>Sorbaria sorbifolia 'Sem'</i>          | Sem False Spirea           | 600mm ht.    | Potted    | Space 1000mm o.c. |
| RR                        | 14  | <i>Rosa rugosa</i>                        | Rugosa Rose                | 800mm ht.    | Potted    | Space 1000mm o.c. |
| SS                        | 27  | <i>Sorbaria sorbifolia</i>                | Ural False Spirea          | 800mm ht.    | Potted    | Space 1200mm o.c. |
| <b>PERENNIALS/GRASSES</b> |     |   |                            |              |           |                   |
| DL                        | 5   | <i>Hemerocallis 'Stella D'oro'</i>        | Stella D'oro Daylily       | 100mm pot    | Potted    | Space 400mm o.c.  |
| KF                        | 13  | <i>Calamagrostis Karl Foerster'</i>       | Feather Reed Grass         | 250mm pot    | Potted    | Space 800mm o.c.  |
| RS                        | 36  | <i>Hemerocallis 'Ruby Stella'</i>         | Ruby Stella Daylily        | 100mm pot    | Potted    | Space 400mm o.c.  |


### EXISTING TREE LIST

| KEY          | QTY | BOTANICAL NAME            | COMMON NAME      | SIZE          | CONDITION | REMARKS       | OWNERSHIP            |
|--------------|-----|---------------------------|------------------|---------------|-----------|---------------|----------------------|
| <b>TREES</b> |     |                           |                  |               |           |               |                      |
| AN1          | 2   | <i>Acer negundo</i>       | Manitoba Maple   | 50-100mm dbh  | Good      | To remain     | 1117 Cyrville Road   |
| AN2          | *   | <i>Acer negundo</i>       | Manitoba Maple   | 100mm dbh     | Good      | To remain     | 1098 Ogilvie Road    |
| PN           | 1   | <i>Pinus nigra</i>        | Austrian Pine    | 150mm dbh     | Good      | To be removed | 1125 Cyrville Road   |
| PP           | 2   | <i>Picea pungens</i>      | Colorado Spruce  | 350mm dbh     | Good      | To remain     | 1173 Cyrville Road   |
| RC1          | *   | <i>Rhamnus cathartica</i> | Common Buckthorn | 50-100mm dbh  | Good      | To be removed | 1098 Ogilvie Road    |
| RC2          | *   | <i>Rhamnus cathartica</i> | Common Buckthorn | 50-100mm dbh  | Good      | To be removed | 1125 Cyrville Road   |
| UP1          | 1   | <i>Ulmus pumila</i>       | Siberian Elm     | 100mm dbh     | Good      | To remain     | 1117 Cyrville Road   |
| UP2          | 1   | <i>Ulmus pumila</i>       | Siberian Elm     | 50-100mm dbh  | Fair-good | To remain     | 1098 Ogilvie Road    |
| UP3          | 2   | <i>Ulmus pumila</i>       | Siberian Elm     | 100-400mm dbh | Good      | To be removed | 1125 Cyrville Road   |
| UP4          | *   | <i>Ulmus pumila</i>       | Siberian Elm     | 100-350mm dbh | Fair-Good | To remain     | 1178 Cummings Avenue |


\* DENOTES NUMEROUS

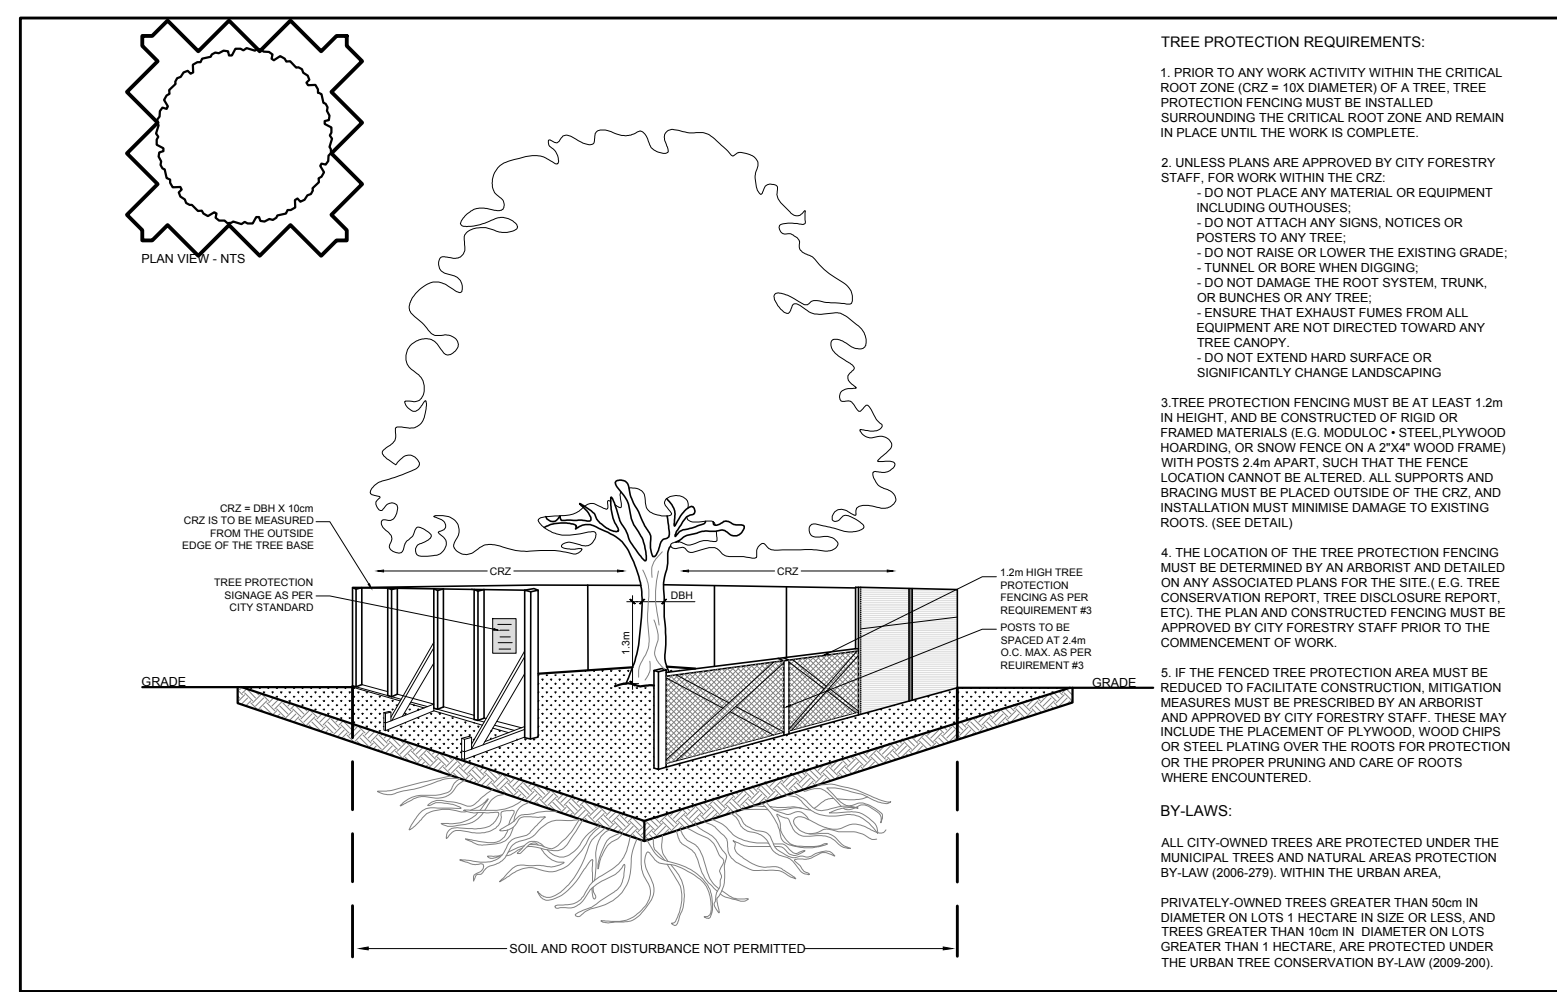

2 TREE PROTECTION FENCE  
SCALE: NTS

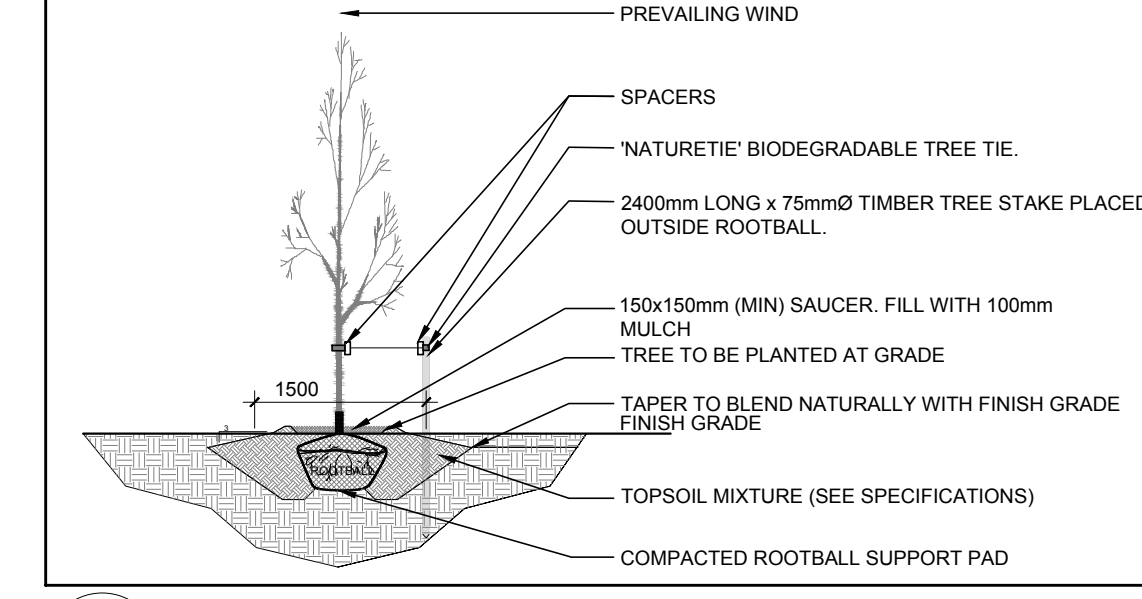

3 DECIDUOUS TREE PLANTING  
SCALE: NTS

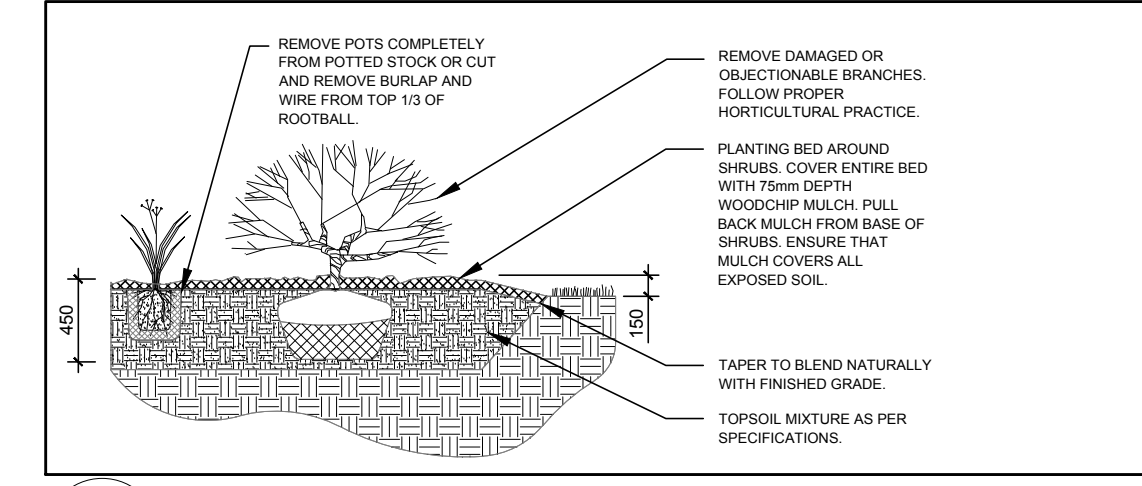

4 SHRUB / PERENNIAL PLANTING  
SCALE: NTS

**CLIENT**  
WESTRICH PACIFIC CORP.

**CONSULTANTS**  
ARCHITECTS: J+S ARCHITECT  
SURVEYORS: ANNIS, O'SULLIVAN, VOLLEBEKK LTD.  
CIVIL ENGINEERS: Stantec

**LEGEND**

- EXISTING TREE TO REMAIN
- GROUP OF EXISTING TREES TO REMAIN
- EXISTING TREE TO BE REMOVED
- GROUP OF EXISTING TREES TO BE REMOVED
- PROPOSED TYPE I PRECAST CONCRETE PAVERS
- PROPOSED SEEDED GRASS AREA
- PROPOSED ENGINEERED WOOD FIBRE
- PROPOSED RIVERSTONE
- PROPOSED SOD
- PROPOSED DECIDUOUS TREE
- PROPOSED SHRUBS / ORNAMENTAL GRASSES
- TREE PROTECTION FENCE

| No. | Issue                        | Date       | DR | CK |
|-----|------------------------------|------------|----|----|
| 9   | REVISED PER NEW SITE PLAN    | 06/24/2024 | ML | JL |
| 8   | REVISED PER CITY COMMENTS    | 02/22/2024 | ML | JL |
| 7   | REVISED PER CITY COMMENTS    | 10/05/2023 | ML | JL |
| 6   | SECTION KEY PLANS ADDED      | 09/07/2023 | ML | JL |
| 5   | REVISED PER NEW SITE PLAN    | 07/28/2023 | ML | JL |
| 4   | REVISED PER CITY COMMENTS    | 03/07/2023 | ML | JL |
| 3   | REVISED PER NEW SITE PLAN    | 12/07/2022 | ML | JL |
| 2   | REVISED PER CITY COMMENTS    | 06/27/2022 | ML | JL |
| 1   | ISSUED FOR SITE PLAN CONTROL | 11/15/2021 | ML | JL |

JAMES B. LENNOX & ASSOCIATES INC.  
LANDSCAPE ARCHITECTS  
3333 CARLING AVE. OTTAWA, ONTARIO K2H 5A5  
Tel: (613) 722-5168 Fax: (866) 343-3942

PROJECT  
MULTI-FAMILY RESIDENTIAL DEVELOPMENT  
1125-1149 CYRVILLE ROAD, OTTAWA ON  
DRAWING  
TREE CONSERVATION REPORT & LANDSCAPE PLAN

STAMP: ASSOCIATION OF LANDSCAPE ARCHITECTS OF ONTARIO

SCALE: 1:250

START DATE: NOVEMBER 2021

PROJECT NO.: 22MIS2229

DRAWING NO.: L.1

PLOT SIZE ARCH-D

**GENERAL NOTES:**

- It is the responsibility of the appropriate contractor or official to report any errors, omissions or discrepancies on this plan with actual site conditions to the Landscape Architect before proceeding with construction.
- The contractor is to notify all utility companies and authorities prior to any excavation and ascertain locations of underground services.
- The contractor is to reinstate all areas and items damaged as a result of construction activity.
- The contractor is to comply with all pertinent codes and by-laws.
- The contractor is to maintain a positive surface run-off throughout the entire construction period.
- The Landscape Architect is not responsible for subsurface conditions.
- The contractor is to identify all existing trees to remain on site with the Landscape Architect prior to construction.
- The contractor is to stake the proposed location of all plant material in conjunction with the Landscape Architect prior to excavation.
- Minimum distances for selected deciduous trees are as follows:
  - Building Foundations 7.5m
  - Sidewalks 1.5m
  - Public Streets 2.5m
  - Underground Infrastructure 2.0m
- All trees within 1m of underground utility trenches are to be excavated by hand.
- Remove all protective wrapping from tree trunks after installation.
- Staking of trees shall only be performed if necessary.
- Ensure that mulch is pulled back a min. distance of 75mm from base of tree trunk.

1 TREE CONSERVATION REPORT & LANDSCAPE PLAN  
SCALE: 1:250

