

Copyright Reserved

The Contractor shall verify and be responsible for all dimensions. DO NOT scale the drawing - any errors or omissions shall be reported to Stantec without delay.
The Copyrights to all designs and drawings are the property of Stantec. Reproduction or use for any purpose other than that authorized by Stantec is forbidden.

Legend

- ORIGINAL GROUND ELEVATION
- PROPOSED ELEVATION
- PROPOSED ELEVATION (BY OTHERS)
- PROPOSED LOT CORNER ELEVATION
- EXISTING ELEVATION AT LOT CORNER
- FLOW DIRECTION AND GRADE
- FINISHED FIRST FLOOR ELEVATION
- UNDERSIDE OF FOOTING ELEVATION
- ENGINEER FILL REQUIRED
- TERRACING 3:1 SLOPE MINIMUM (UNLESS OTHERWISE SHOWN)
- DIRECTION OF OVERLAND FLOW
- DIRECTION OF EMERGENCY OVERLAND FLOW
- PROPOSED VALVE BOX
- PROPOSED VALVE CHAMBER
- PROPOSED FIRE HYDRANT
- PROPOSED SANITARY SEWER MANHOLE
- PROPOSED STORM SEWER MANHOLE
- PROPOSED CATCHBASIN MANHOLE
- PROPOSED WATTS FD-530 (OR EQUIVALENT) TO BE CONNECTED TO INTERNAL STORM SEWER PLUMBING
- PROPOSED DEPRESSED CURB LOCATION
- PROPOSED BARRIER CURB
- PROPOSED RETAINING WALL
- PROPOSED GUARDRAIL / FENCE
- PROPOSED ASPHALT ACCESS LANES
- PROPOSED RIGID PAVEMENT STRUCTURE
- HP SPILL LOCATION
- TWIS LOCATION AS PER CITY STD
- MONITORING POINTS (REFER TO GEOTECH. REPORT)

Notes

PAVEMENT STRUCTURE

PAVEMENT STRUCTURE - ACCESS LANES
40mm HLB OR SUPERPAVE 12.5 ASPHALTIC CONCRETE
50mm HLB OR SUPERPAVE 18.0 ASPHALTIC CONCRETE
150mm OPSS GRANULAR A BASE
450mm OPSS GRANULAR B TYPE II

RIGID PAVEMENT STRUCTURE - PARKING GARAGE
125mm REINFORCED CONCRETE SLAB
200mm OPSS GRANULAR A CRUSHED STONE

NO.	ISSUED FOR SPA	DATE	BY	APPD.	DATE
6	ISSUED FOR SPA	JP	PM		23.11.29
5	ISSUED FOR SPA	JP	DT/PM		23.10.08
4	ISSUED FOR SPA	JP	DT		23.09.01
3	ISSUED FOR SPA	JP	DT		23.02.27
2	ISSUED FOR SPA	JP	DT		22.11.29
1	ISSUED FOR SPA	JP	DT		22.05.25
0	ISSUED FOR SPA	MJS	DT		21.11.22

Revision

File Name:	MJS	DT	MJS	DT	21.09.22
160401672.DB	Dwn.	Chkd.	Dgn.		YY.MM.DD

Permit-Seal



Client/Project
WESTRICH PACIFIC CORP.


MULTI-FAMILY RESIDENTIAL DEVELOPMENT
1125-1149 CYRVILLE ROAD
OTTAWA, ON, CANADA

Title
GRADING PLAN

Project No. 160401672 Scale 0 2.5 7.5 12.5m
1:250

Drawing No. GP-1 Sheet 4 of 8 Revision 5

DWG# 18599

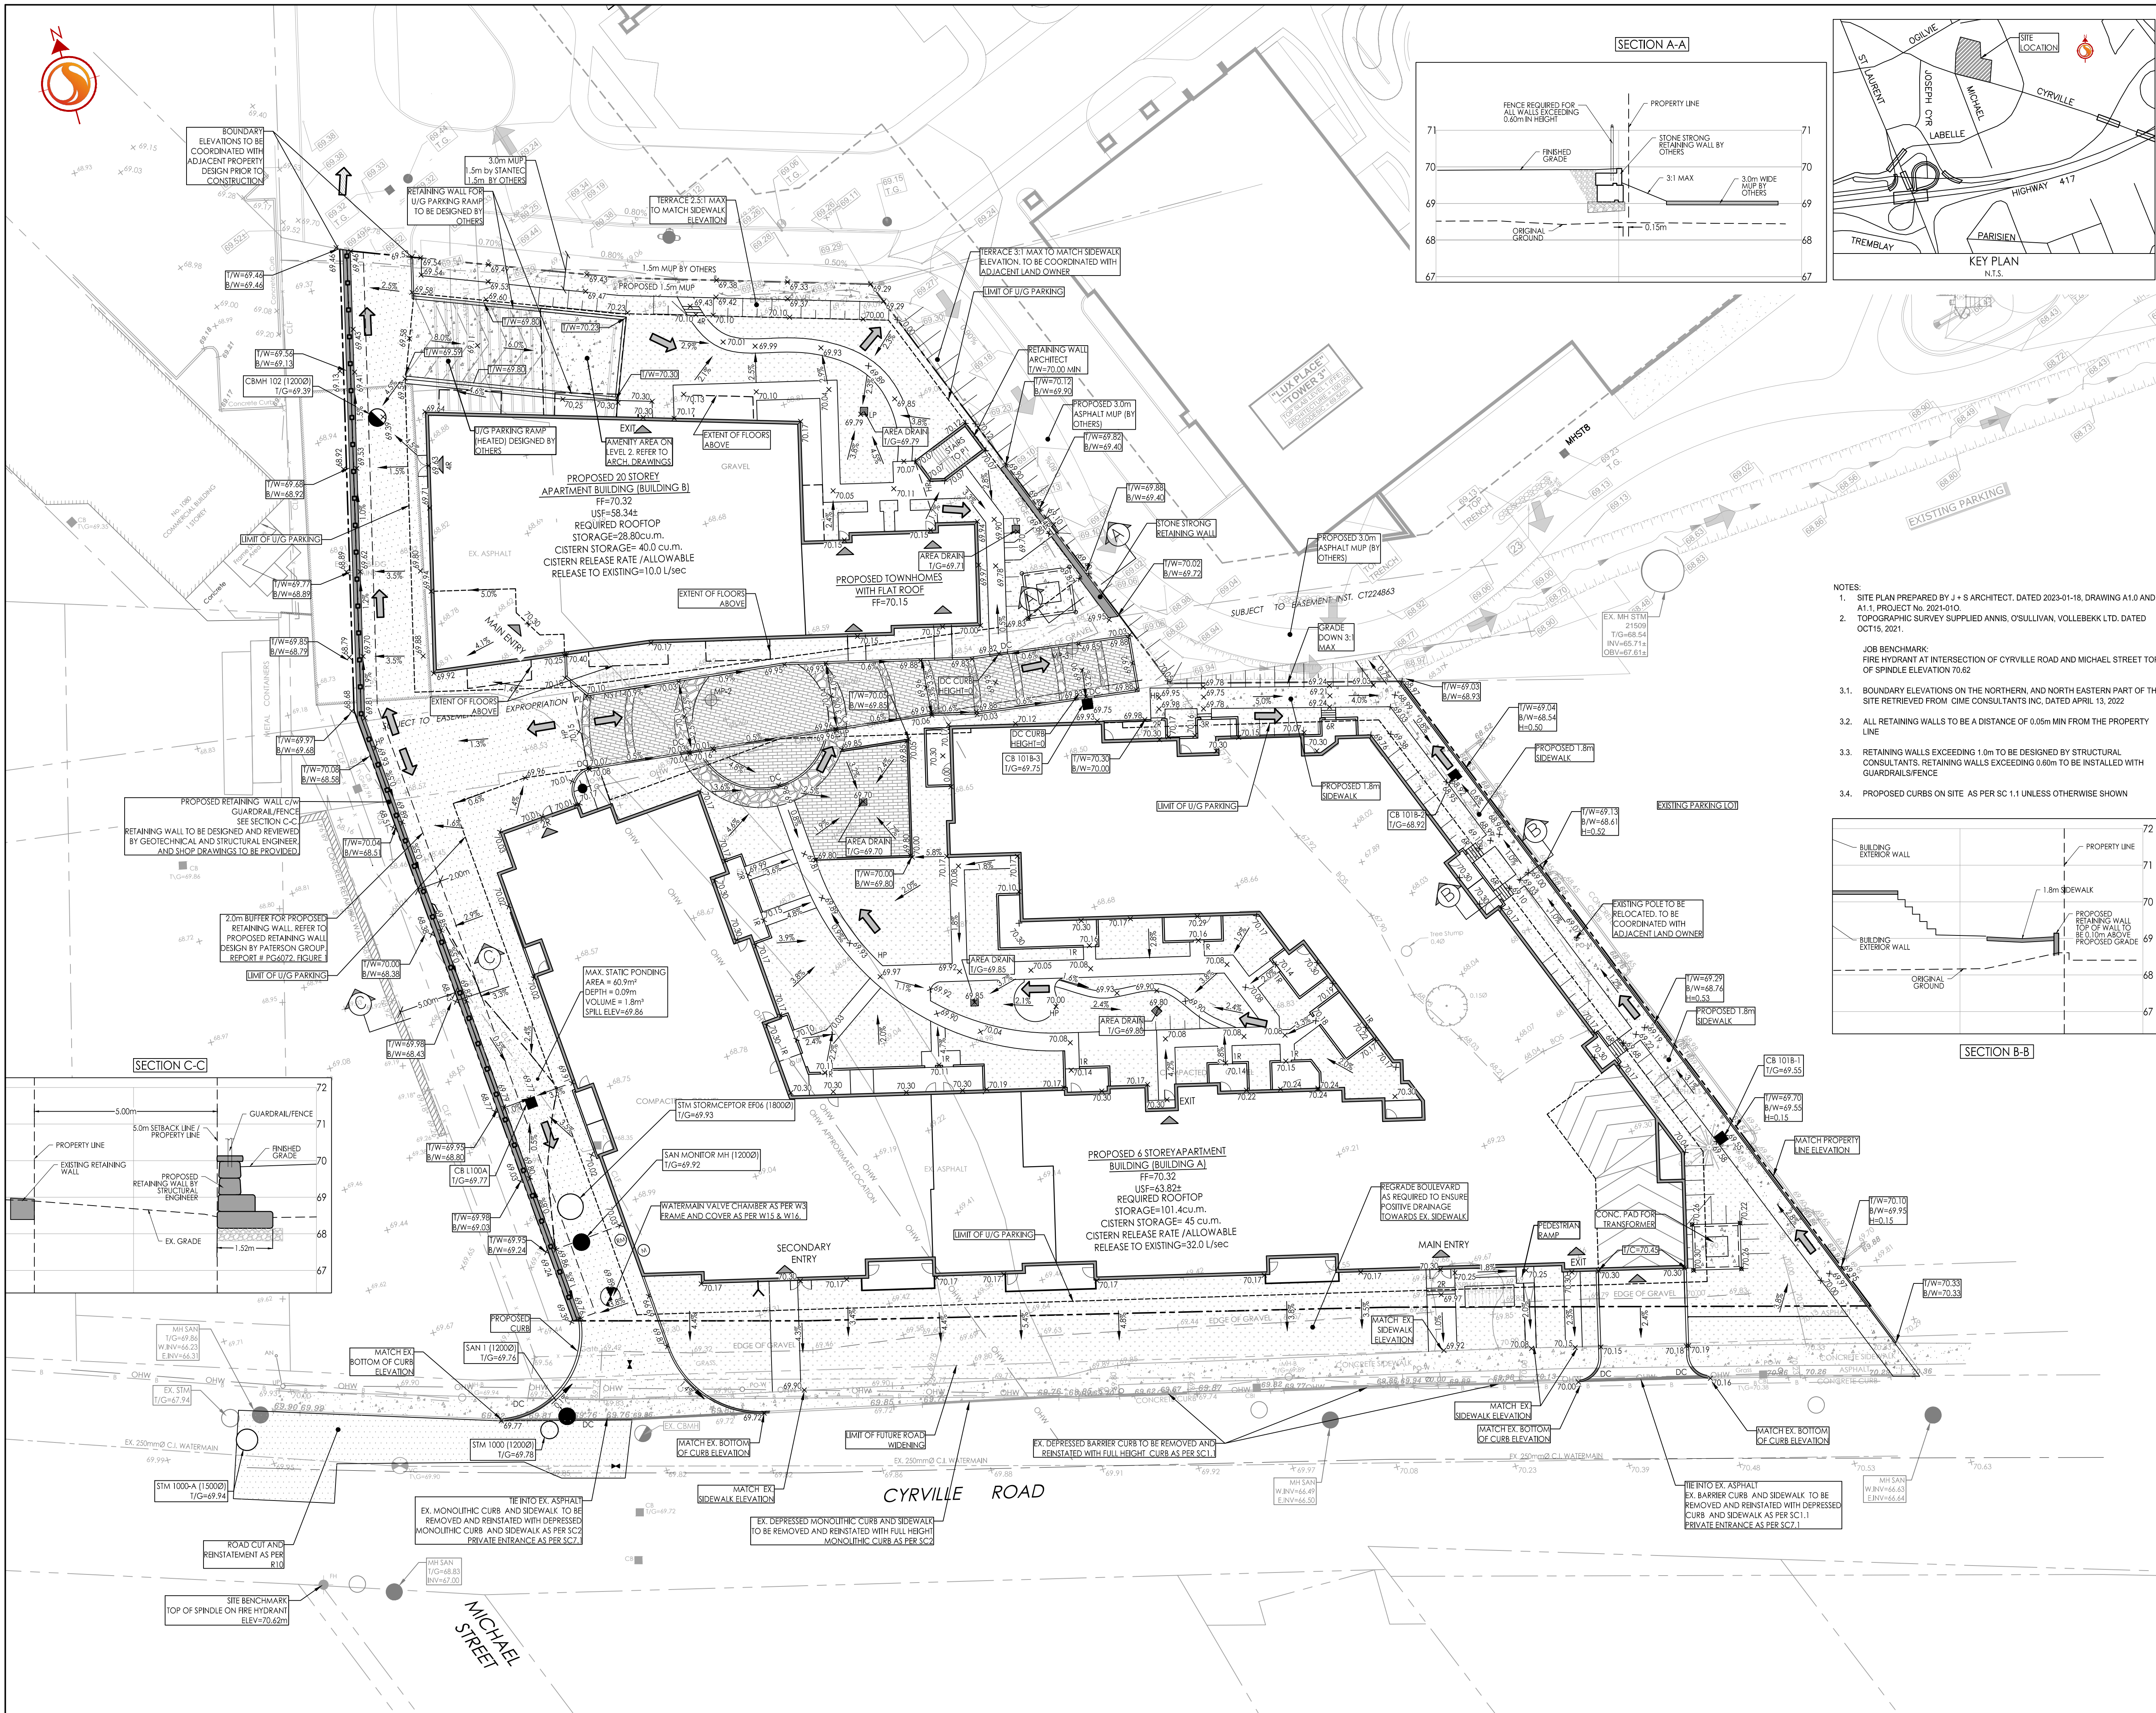

2023.11.30 11:52 AM (UTC-05:00) 160401672.DWG
 ORIGINAL SHEET - ARCH D