



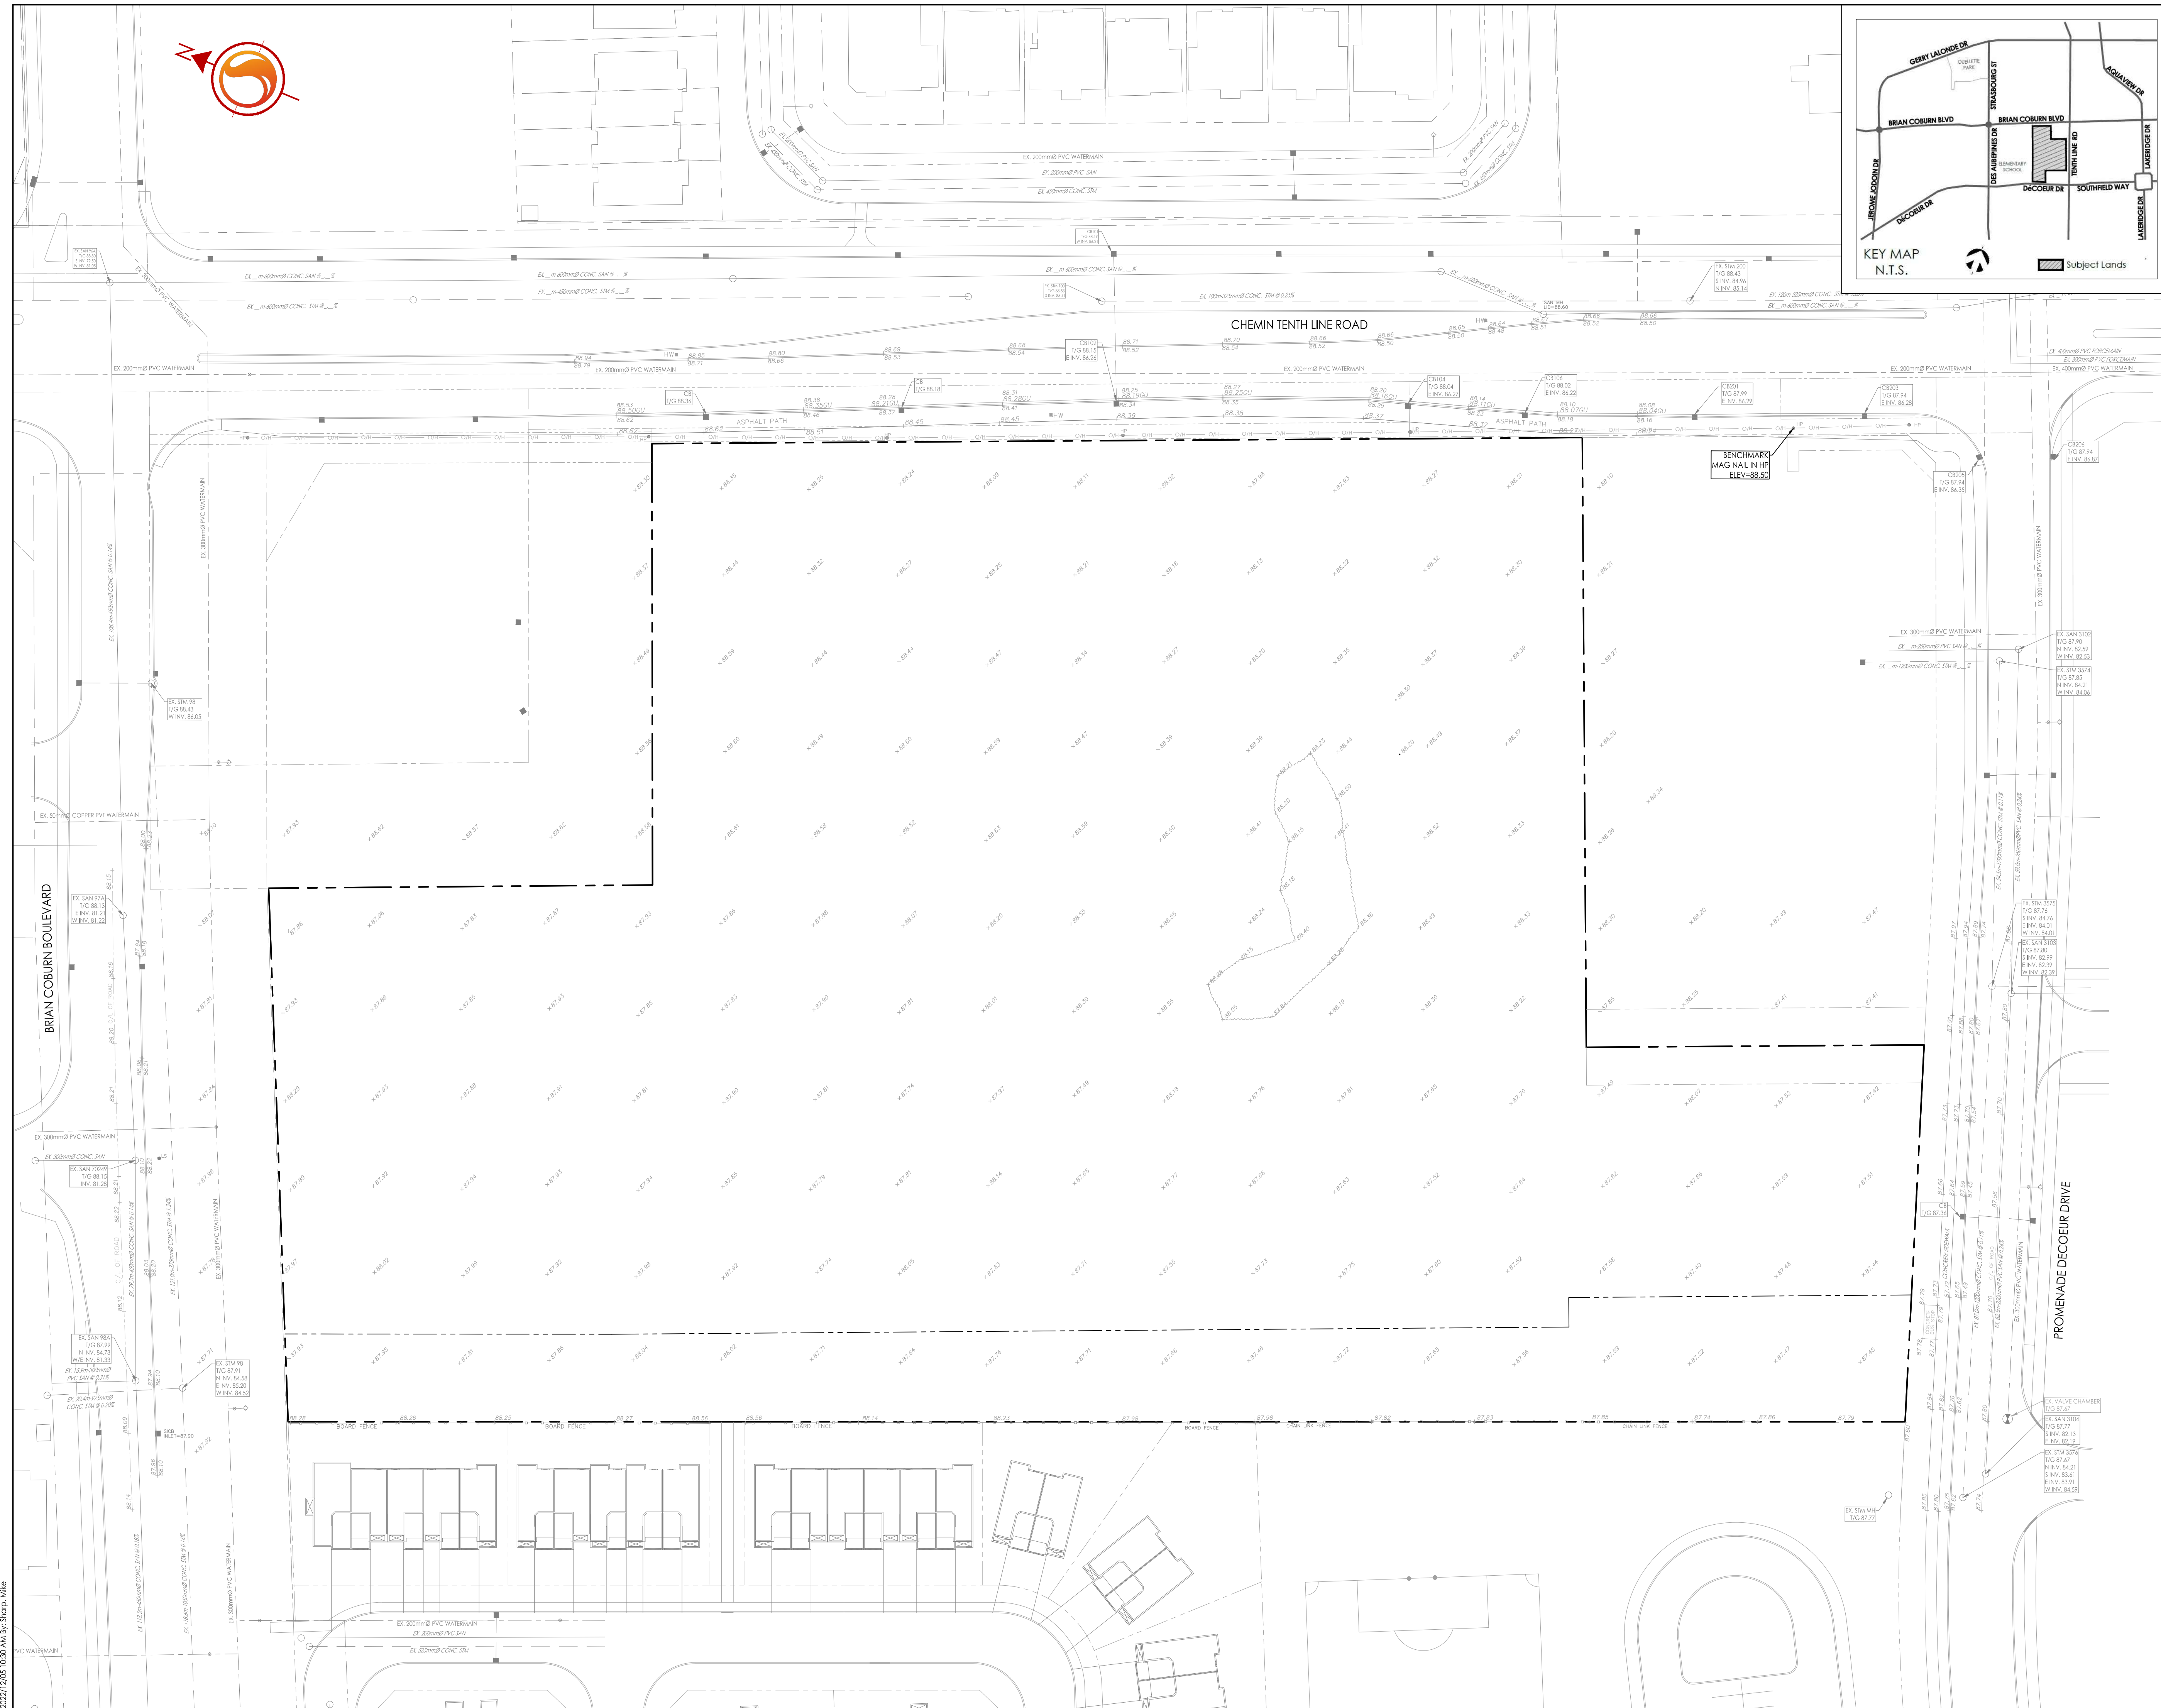

Copyright Reserved  
The Contractor shall verify and be responsible for all dimensions. DO NOT scale the drawing - any errors or omissions shall be reported to Stantec without delay.  
The Copyrights to all designs and drawings are the property of Stantec. Reproduction or use for any purpose other than that authorized by Stantec is forbidden.

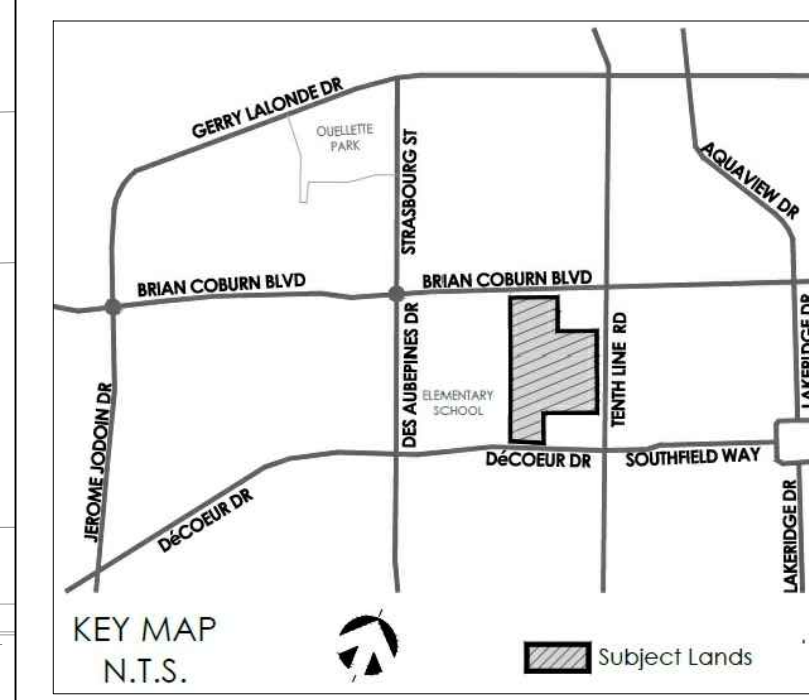

**Legend**

- EXISTING WATERMAIN
- EXISTING VALVE AND VALVE BOX
- EXISTING VALVE CHAMBER
- EXISTING REDUCER
- EXISTING FIRE HYDRANT
- EXISTING SANITARY MH AND SEWER
- EXISTING STORM MH AND SEWER
- EXISTING CATCHBASIN MANHOLE
- EXISTING CATCHBASIN

**Notes**

Revision	Description	By	Appd.	YY.MM.DD
2	REVISED AS PER NEW SITE PLAN	MJS	DT	22.12.05
1	REVISED AS PER SITE PLAN	MJS	DT	22.09.27
0	ISSUED FOR SPA	MJS	DT	21.12.13

File Name:	MJS	DT	MJS	21.11.22
160401710DB	Dwn.	Chkd.	Dagn.	YY.MM.DD

**Permit-Seal**

**Client/Project**

MATTAMY HOMES LTD.

ORLEANS DECOEUR RESIDENTIAL DEVELOPMENT  
2370 TENTH LINE ROAD  
OTTAWA, ON, CANADA

**Title**

EXISTING CONDITIONS AND  
REMOVALS PLAN

Project No.	Scale	Sheet	Revision
160401710	1:500		
Drawing No.			

EX-1 2 of 7 2  
PLAN No. 18668