

# MATTAMY HOMES DECOEUR DRIVE 2370 TENTH LINE ROAD




### LIST OF DRAWINGS:

- L1 - LANDSCAPE PLAN
- L2 - LANDSCAPE PLAN
- L3 - LANDSCAPE PLAN
- L4 - LANDSCAPE PLAN
- D1 - DETAILS
- D2 - DETAILS
- D3 - DETAILS

#### TREE PLANTING IN MARINE CLAY SOILS


1. THIS LANDSCAPE PLAN CONFORMS WITH THE TREE-TO-FOUNDATION SETBACK, SOIL VOLUME, AND SURFACE-GRADING REQUIREMENTS OUTLINED IN THE CITY OF OTTAWA'S GUIDELINES FOR TREE PLANTING IN SENSITIVE MARINE CLAY SOILS (2017), BASED ON THE FINDINGS OUTLINED IN THE PROJECT GEOTECHNICAL REPORT.
2. ADDITIONAL REQUIREMENTS OUTLINED IN THE CITY OF OTTAWA'S GUIDELINES FOR TREE PLANTING IN SENSITIVE MARINE CLAY SOILS (2017), INCLUDING USE DEPTH, FOUNDATION WALL REINFORCEMENT, AND SUBDIVISION GRADING, SHOULD BE CONFIRMED BY THE PROJECT ENGINEER(S).
3. THE CONTRACTOR SHOULD REPORT ANY DISCREPANCIES TO THE CONTRACT ADMINISTRATOR BEFORE PLANTING TREES.
4. CITY OF OTTAWA: GUIDELINES FOR TREE PLANTING IN SENSITIVE MARINE CLAY SOILS (2017); THE FOLLOWING GUIDELINES ARE PRIMARILY FOCUSED ON SMALL AND MEDIUM SIZE STREET TREES. HOWEVER, LARGE TREES (MATURE HEIGHT OVER 14M) CAN STILL BE PLANTED IN AREAS OF SMC SOILS PROVIDED A TREE TO FOUNDATION SETBACK EQUAL TO THE FULL MATURE HEIGHT OF THE TREE CAN BE PROVIDED (E.G. IN A PARK OR OTHER GREEN SPACE). FOR STREET TREES IN THE ROAD RIGHT-OF-WAY WHERE SMC SOILS HAVE BEEN IDENTIFIED, THE TREE TO FOUNDATION SETBACKS MAY BE REDUCED TO 4.5M FOR SMALL (MATURE TREE HEIGHT UP TO 7.5M) AND MEDIUM SIZE TREES (MATURE TREE HEIGHT 7.5M-14M) PROVIDED ALL OF THE FOLLOWING SIX CONDITIONS ARE MET:
  1. THE MODIFIED PLASTICITY INDEX OF THE SOIL BETWEEN THE UNDERSIDE OF FOOTING (USF) AND A DEPTH OF 3.5M GENERALLY DOES NOT EXCEED 40%. THIS CORRESPONDS TO SOILS WITH LOW/MEDIUM POTENTIAL FOR SOIL VOLUME CHANGE. CLAY SOILS THAT EXCEED THE 40% PLASTICITY INDEX ARE CONSIDERED TO HAVE HIGH POTENTIAL FOR SOIL VOLUME CHANGE. FOR THESE WORST-CASE SOILS, THE SETBACKS AND TREE PLANTING RESTRICTIONS REMAIN UNCHANGED FROM THE 2005 CLAY SOILS POLICY (TREE SETBACK MUST EQUAL THE MATURE HEIGHT OF THE TREE - I.E. 7.5M SETBACK FOR SMALL TREES).
  2. THE USF IS 2.1M OR GREATER BELOW THE LOWEST FINISHED GRADE. NOTE: THIS FOOTING LEVEL MUST BE SATISFIED FOR FOOTINGS WITHIN 10M OF THE TREE, AS MEASURED FROM THE CENTRE OF THE TREE TRUNK, AND VERIFIED BY MEANS OF THE GRADING PLAN AS INDICATED IN THE PROCEDURAL CHANGES BELOW.
  3. A SMALL SIZE TREE MUST BE PROVIDED WITH A MINIMUM OF 25M<sup>3</sup> OF AVAILABLE SOIL VOLUME, AS DETERMINED BY A LANDSCAPE ARCHITECT. A MEDIUM SIZE TREE MUST BE PROVIDED WITH A MINIMUM OF 30M<sup>3</sup> OF AVAILABLE SOIL VOLUME, AS DETERMINED BY A LANDSCAPE ARCHITECT. THE DEVELOPER WILL ENSURE THE SOIL IS GENERALLY UNCOMPACTED WHEN BACKFILLING IN STREET TREE PLANTING LOCATIONS.  
NOTE: THE SOIL VOLUME CALCULATION MUST BE BASED ON A DEPTH OF 1.5M BELOW FINISHED GRADE (E.G. 5M LENGTH X 4M WIDTH AT SURFACE X 1.5M DEPTH = 30M<sup>3</sup>). IT MAY INCLUDE LANDS IN THE RIGHT-OF-WAY AND ON PRIVATE PROPERTY, BUT MUST SUBTRACT THE VOLUME OF SHALLOW UTILITY TRENCHES (I.E. VOLUME OF SHALLOW UTILITY TRENCHES CANNOT COUNT TOWARDS MINIMUM SOIL VOLUME).
4. THE TREE SPECIES MUST BE SMALL TO MEDIUM SIZE, AS CONFIRMED BY A LANDSCAPE ARCHITECT IN THE LANDSCAPE PLAN.
5. THE FOUNDATION WALLS ARE TO BE REINFORCED AT LEAST NOMINALLY (MINIMUM OF TWO UPPER AND TWO LOWER 15M BARS IN THE FOUNDATION WALL) TO PROVIDE DUCTILITY AS DESCRIBED IN THE GEOTECHNICAL REPORT.
6. GRADING SURROUNDING THE TREE MUST PROMOTE DRAINAGE TO THE TREE ROOT ZONE (IN SUCH A MANNER AS NOT TO BE DETRIMENTAL TO THE TREE), AS NOTED ON THE SUBDIVISION GRADING PLAN.

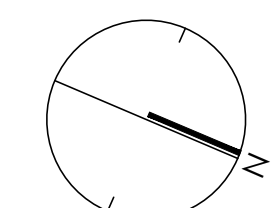

KEYMAP  
NTS




Contractor shall check all dimensions on the work and report any discrepancy to the Landscape Architect before proceeding. All drawings and specifications are the property of the Landscape Architect and must be returned at the completion of the work. This drawing is not to be used for construction until signed by the Landscape Architect.

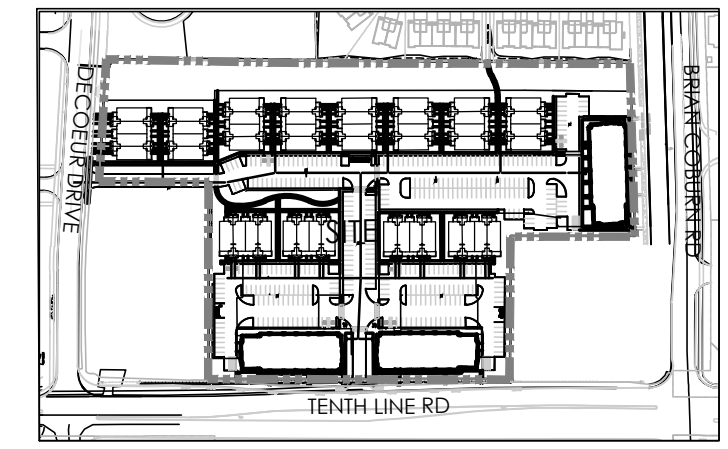

- LEGEND**
- PROPERTY LINE
  - FENCING**
    - 1.5m WASTE ENCLOSURE FENCE
    - POST & RAIL FENCE
    - 1.8m PRIVACY FENCE
  - PLANTING**
    - LARGE DECIDUOUS TREE
    - MEDIUM DECIDUOUS TREE
    - SMALL DECIDUOUS TREE
    - TREEFORM SHRUBS
    - CONIFEROUS TREE
    - CONIFEROUS SHRUB
  - SURFACING**
    - UNIT PAVING WALKWAYS
    - UNIT PAVING ENTRANCES
    - ASPHALT PAVING
    - CONCRETE PAVING
    - STONEDUST PAVING
  - UTILITIES**
    - PROPOSED HYDRO TRANSFORMER
    - PROPOSED CABLE PEDESTAL
    - PROPOSED BELL PEDESTAL
    - CURB STOP
    - PROPOSED BELL CABINET
    - PROPOSED STREET LIGHT
    - FIRE HYDRANT
    - EXISTING HYDRO POLE

No.	Description	Date
10	Issued for Re-Issued Fourth Submission	July 11/23
9	Issued for Fourth Submission	June 05/23
8	Issued for third submission	Mar.29/23
7	Issued for client review	Mar.20/23
6	Issued for second submission	Dec. 09/22
5	Issued for coordination	Dec. 07/22
4	Issued Amenity Space for Client Review	Oct.25/22
3	Issued for client review	Aug. 24/22
2	Re-issued for First Submission	Dec.21/21
1	Issued for First Submission	Dec. 10/21

Revision  
City Approval Stamp

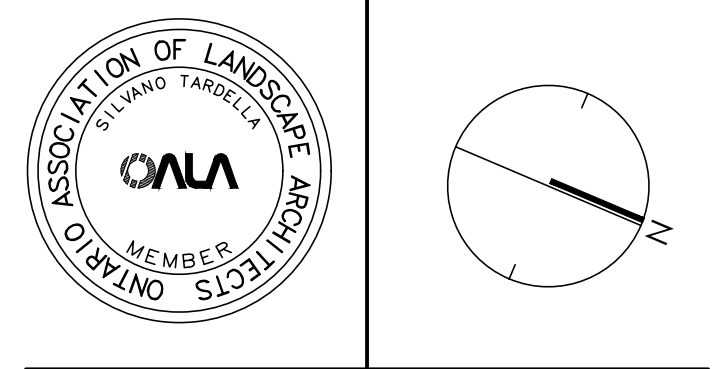


**NAK**  
design strategies  
1285 WELLINGTON STREET, OTTAWA, ON K1Y 3A8 CANADA  
T 613.237.2345 F 613.237.4423 NAKDESIGNSTRATEGIES.COM  
Project

**MATTAMY HOMES**  
DECOEUR DRIVE  
2370 TENTH LINE ROAD

Title  
LANDSCAPE PLAN

Date: JUNE 2023  
Scale: 1:250  
Drawn: SH/AM  
Checked: SH/SC  
Job No.: 21-165

#18688

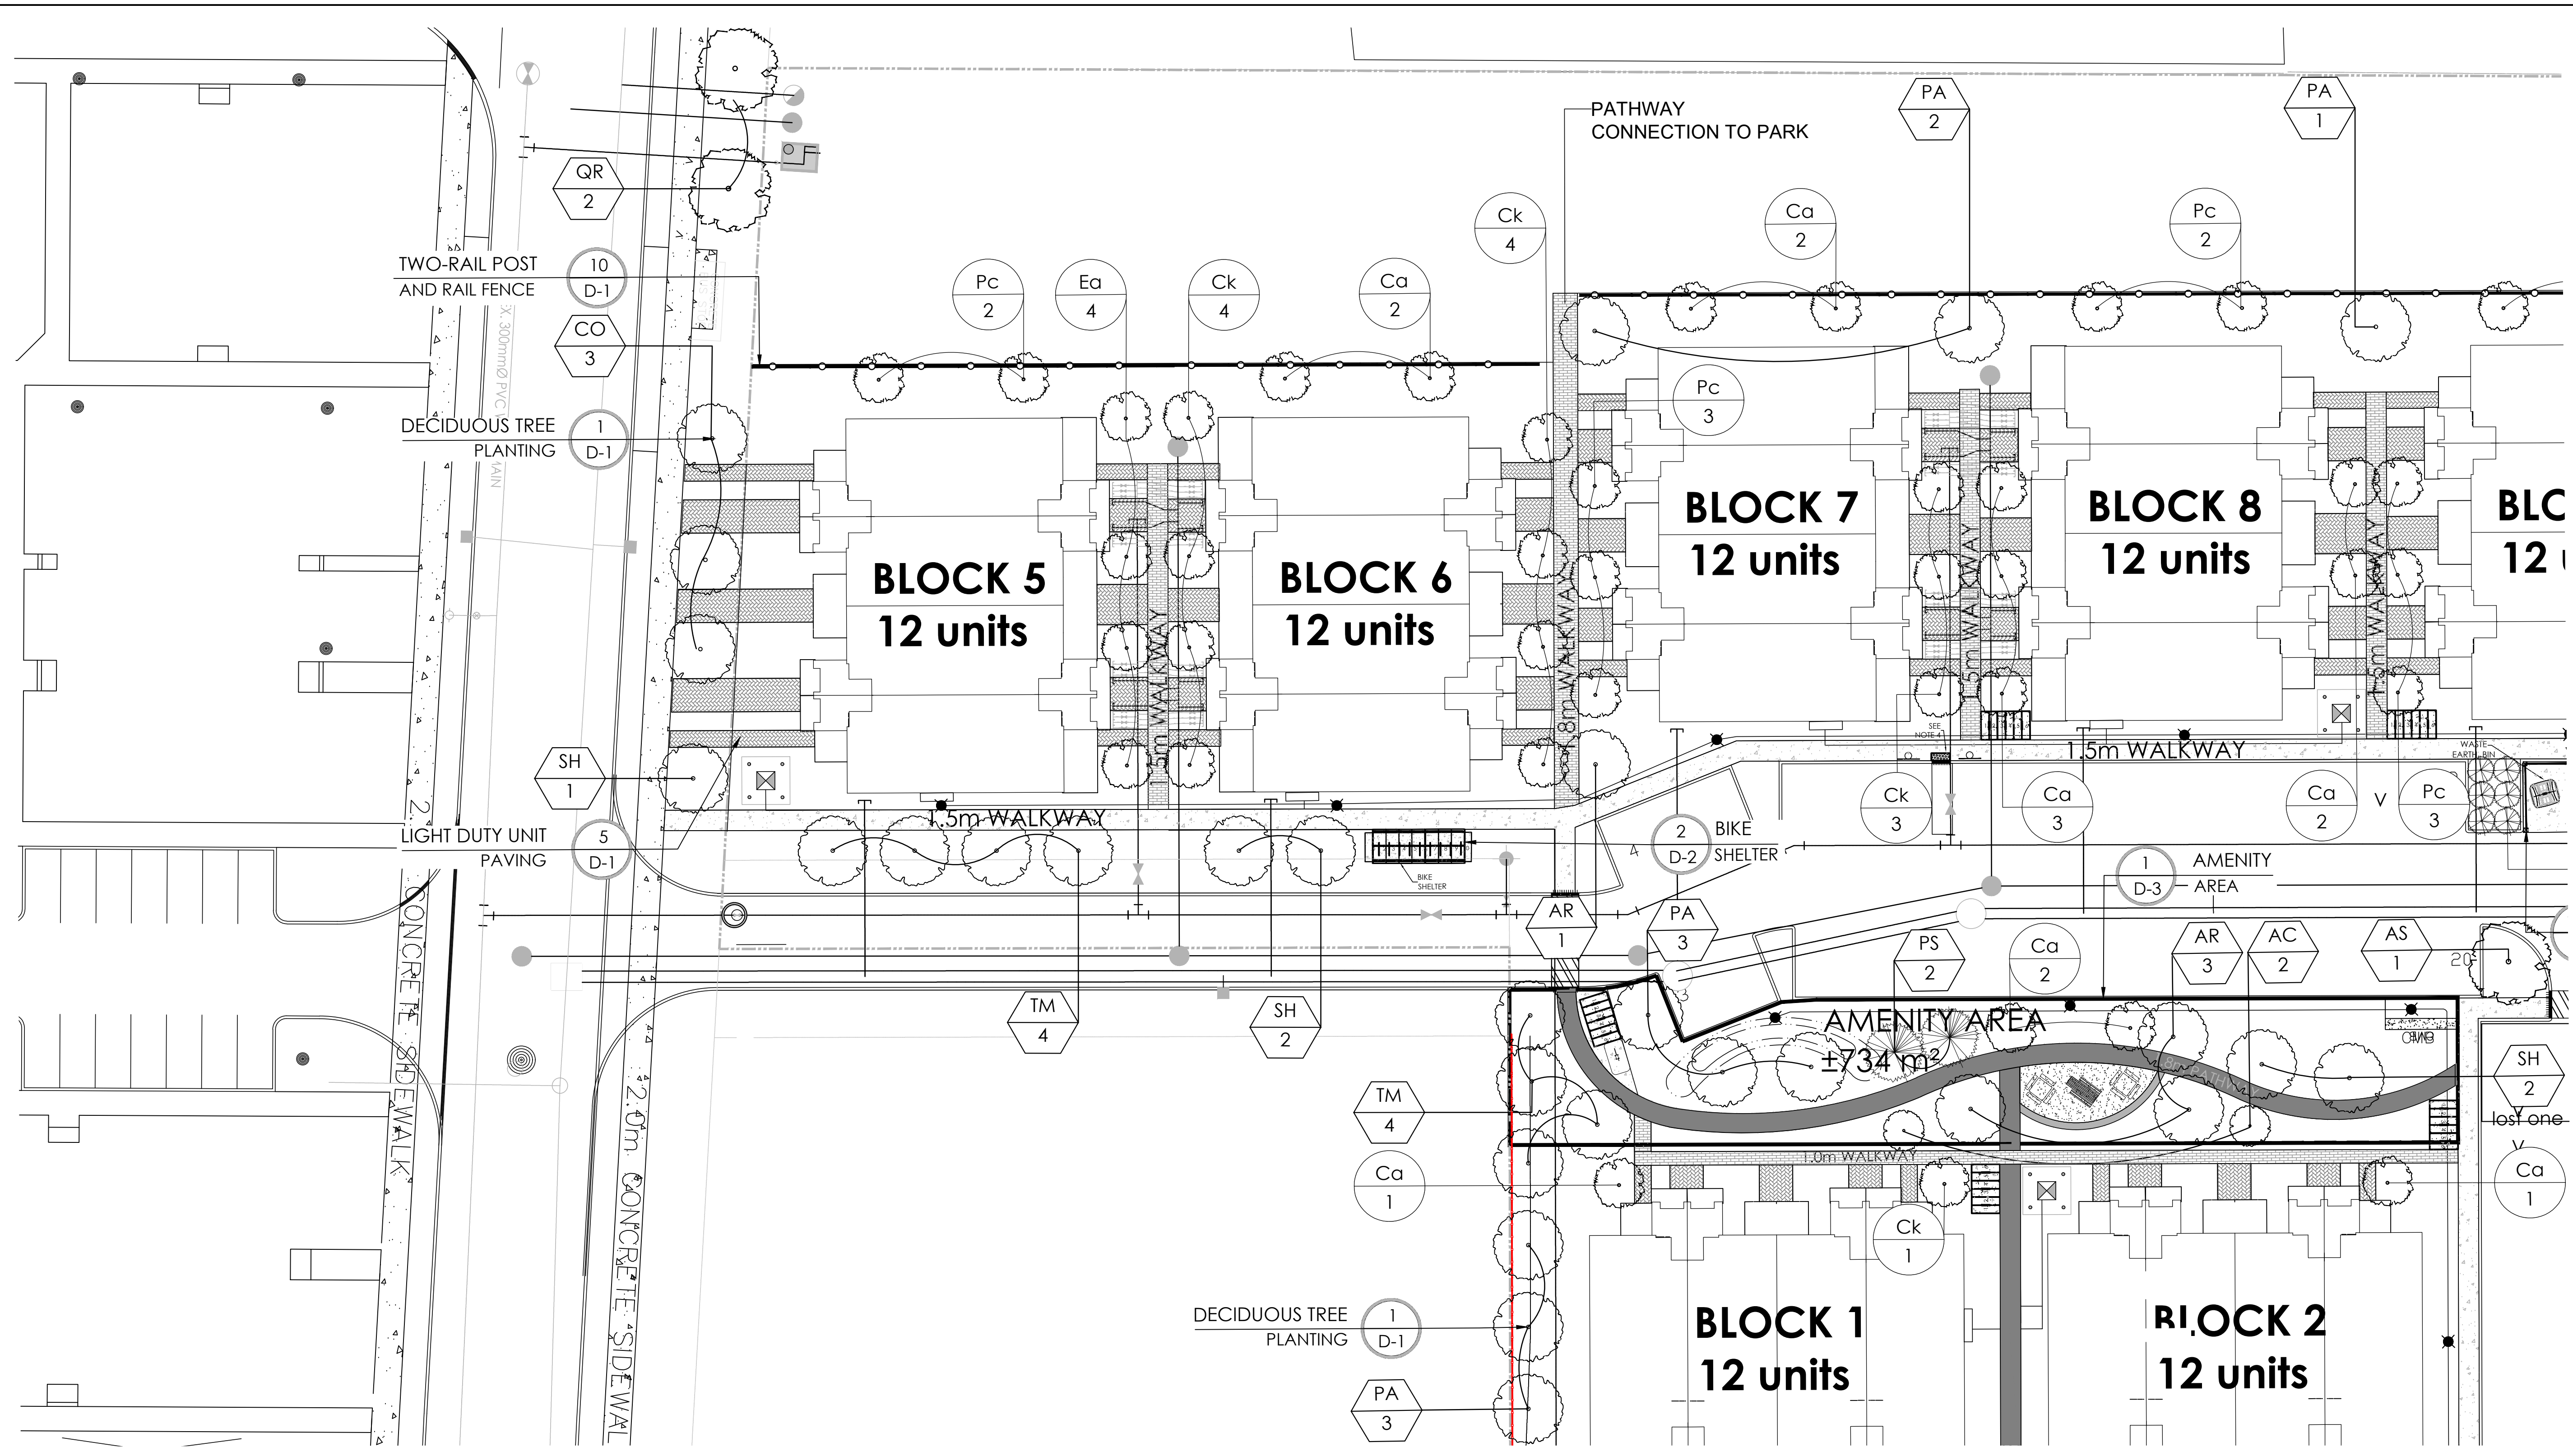

- GENERAL NOTES:**
- ACER RUBRUM AND QUERCUS RUBRA TO BE SPRING DUG SPECIMENS AND PLANTED IN THE SPRING ONLY.
  - THE LOCATION OF THE TREES SHOWN ON THIS PLAN IS APPROXIMATE AND SHALL NOT BE SCALED FROM THIS DRAWING. THIS PLAN MUST BE READ IN CONJUNCTION WITH THE APPROVED CUP AND CITY CROSS SECTIONS.
  - CONTRACTOR SHALL ENSURE THAT ALL UTILITY LOCATIONS ARE OBTAINED PRIOR TO ANY EXCAVATION FOR LANDSCAPING.
  - LOCATION OF ALL TREES TO BE STAKED BY THE CONTRACTOR AND VERIFIED IN THE FIELD BY LANDSCAPE ARCHITECT & CITY OF OTTAWA PRIOR TO THE EXCAVATION OF PITS.
  - ALL PLANT MATERIAL SHALL BE NURSERY GROWN STOCK UNLESS OTHERWISE NOTED.
  - TREES TO HAVE A MINIMUM 1800 CLEAR STEM ABOVE GRADE.
  - PLACE SOD ON A MINIMUM 150mm TOPSOIL.
  - CONTRACTOR TO MAKE GOOD ALL EXISTING AREAS DAMAGED BY HIS WORK TO THE SATISFACTION OF THE CITY OF OTTAWA.
  - THE CITY WILL BE NOTIFIED IF ANY TREES CANNOT BE LOCATED OR PLANTED DUE TO CONFLICTS WITH UTILITIES OR DRIVEWAYS. THE REQUIRED TREES NOT PLANTED ARE SUBJECT TO TREE BANKING. THE FINAL NUMBER OF TREES TO BE BANKED WILL BE PROVIDED TO THE CITY FOLLOWING ALL PLANTINGS.
  - ALL PLANT MATERIAL SHALL BE WARRANTED FOR TWO YEARS FROM THE DATE OF PERFORMANCE ACCEPTANCE AS DETERMINED BY THE CITY OF OTTAWA.
  - PERIODIC REVIEWS OF PLANTING SHALL BE CARRIED OUT BY THE LANDSCAPE ARCHITECT.
  - PLANTINGS TO BE STAKED FOR APPROVAL PRIOR TO CONSTRUCTION
  - CITY GRASS CUTTING RESPONSIBILITIES FOR SODDED AREAS SHALL BEGIN FOLLOWING PERFORMANCE ACCEPTANCE INSPECTION BY THE LANDSCAPE ARCHITECT AND THE CITY. ACCEPTANCE WILL BE PROVIDED ONLY IF:
    - SOD IS PROPERLY ESTABLISHED.
    - TURF IS FREE OF DEAD SPOTS AND WEEDS.
    - SODDED AREAS HAVE BEEN CUT WITHIN 24 HOURS PRIOR TO ACCEPTANCE INSPECTION.
    - MINIMUM OF 3 WEEKS HAVE ELAPSED FOLLOWING LAYING OF SOD.
    - A MINIMUM OF TWO CUTS HAVE TAKEN PLACE.
    - SODDED AREAS HAVE BEEN TOP-DRESSED, SEEDED AND AERATED

**PLANT LIST**


KEY	QTY.	BOTANICAL NAME	COMMON NAME	CAL./HT.	ROOT	MATURE HEIGHT	MATURE SPREAD
<b>LARGE DECIDUOUS TREES</b>							
AS	5	ACER SACCHARUM	SUGAR MAPLE	60	8.8	25m	18m
CO	3	CELTIS OCCIDENTALIS	HACKBERRY	60	8.8	18m	16m
QR	13	QUERCUS RUBRA	RED OAK	60	8.8	24m	18m
21							
<b>MEDIUM DECIDUOUS TREES</b>							
AR	19	ACER RUBRUM 'AUTUMN FLAME'	AUTUMN FLAME RED MAPLE	60	8.8	13m	13m
PA	11	PYRUS CALLERYANA 'CAPITAL'	CAPITAL PEAR	60	8.8	11m	4m
QF	9	QUERCUS ROBUR 'FASTIGIATA'	PYRAMIDAL ENGLISH OAK	60	8.8	14m	5m
SH	15	SORBUS X HYBRIDA	MOUNTAIN-ASH	60	8.8	14m	6m
TM	12	TILIA MONGOLICA	MONGOLIAN LINDEN	60	8.8	14m	10m
66							
<b>SMALL DECIDUOUS TREES</b>							
AC	6	AMELANCHIER CANADENSIS	SERVICEBERRY	60	8.8	7m	4m
<b>TREEFORM SHRUBS</b>							
Ca	31	CORNUS ALTERNIFOLIA	PAGODA DOGWOOD	40	8.8	5m	
CK	20	CORNUS KOUSA 'SATOMI'	SATOMI FLOWERING DOGWOOD	175cm	TREEFORM	5m	
ED	13	EUCONYMIUS ALATUS 'COMPACTUS'	DWARF BURNING BUSH	150cm	TREEFORM	3m	
Pc	26	PRUNUS X CISTENA	PURPLE-LEAF SAND CHERRY	175cm	TREEFORM	3m	
90							
<b>CONIFEROUS TREES</b>							
PP	3	PICEA PUNGENS 'AVATAR'	AVATAR BLUE SPRUCE	500cm	8.8		
PS	4	PINUS STROBUS	WHITE PINE	500cm	8.8		
<b>CONIFEROUS SHRUBS</b>							
Jd	50	JUNIPERUS CHINENSIS 'FAIRVIEW'	FAIRVIEW JUNIPER	275cm	3 GAL.		
Jc	9	JUNIPERUS CHINENSIS 'MINT JULEP'	MINT JULEP JUNIPER	125cm	3 GAL.		
59							

**ESTIMATED CANOPY COVERAGE MATURITY**

TYPE OF TREE	AVERAGE MATURE SPREAD	AVERAGE MATURE CANOPY	QUANTITY OF TREES	CANOPY AREA*
DECIDUOUS	9.9 m	76.9 m²	125	9,613 m²
CONIFEROUS	7.3 m	41.8 m²	16	668.8 m²
<b>TOTAL CANOPY COVERAGE:</b>				<b>10281 m²</b>
<b>TOTAL SITE AREA:</b>				<b>36,378 m²</b>
<b>EST. CANOPY COVERAGE:</b>				<b>28%</b>



Contractor shall check all dimensions on the work and report any discrepancy to the Landscape Architect before proceeding. All drawings and specifications are the property of the Landscape Architect and must be returned at the completion of the work. This drawing is not to be used for construction until signed by the Landscape Architect.

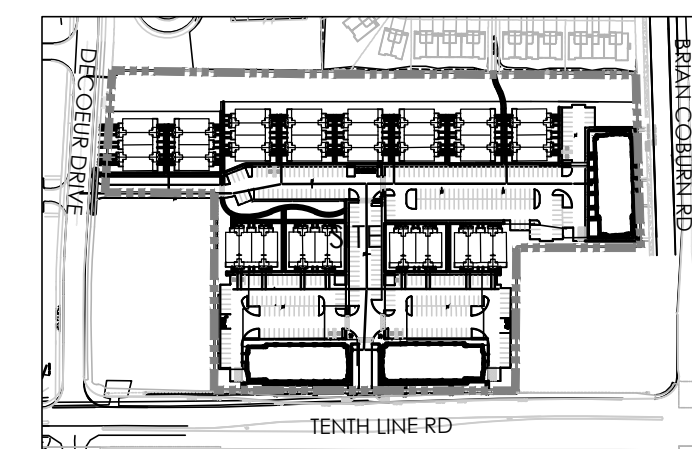

**LEGEND**

PROPERTY LINE

**FENCING**

- 1.5m WASTE ENCLOSURE FENCE
- POST & RAIL FENCE
- 1.8m PRIVACY FENCE

**PLANTING**

- LARGE DECIDUOUS TREE
- MEDIUM DECIDUOUS TREE
- SMALL DECIDUOUS TREE
- TREEFORM SHRUBS
- CONIFEROUS TREE
- CONIFEROUS SHRUB

**SURFACING**

- UNIT PAVING WALKWAYS
- UNIT PAVING ENTRANCES
- ASPHALT PAVING
- CONCRETE PAVING
- STONEDUST PAVING

**UTILITIES**

- PROPOSED HYDRO TRANSFORMER
- PROPOSED CABLE PEDESTAL
- PROPOSED BELL PEDESTAL
- CURB STOP
- PROPOSED BELL CABINET
- PROPOSED STREET LIGHT
- FIRE HYDRANT
- EXISTING HYDRO POLE

No.	Description	Date
10	Issued for Re-issued Fourth Submission	July 11/23
9	Issued for Fourth Submission	June 05/23
8	Issued for Third Submission	Mar. 29/23
7	Issued for client review	Mar. 20/23
6	Issued for second submission	Dec. 09/22
5	Issued for coordination	Dec. 07/22
4	Issued Amenity Space for Client Review	Oct. 25/22
3	Issued for client review	Aug. 24/22
2	Re-issued for First Submission	Dec. 21/21
1	Issued for First Submission	Dec. 10/21


**NAK**  
design strategies

1285 WELLINGTON STREET, OTTAWA, ON K1T 3A8 CANADA  
T 613.237.2345 F 613.237.6423 NAKDESIGNSTRATEGIES.COM

**MATTAMY HOMES**  
DECOEUR DRIVE  
2370 TENTH LINE ROAD

Title: LANDSCAPE PLAN

Date: JUNE 2023	Sheet: L2
Scale: 1:250	Drawn: SH/AM
Checked: SH/SC	Job No.: 21-165

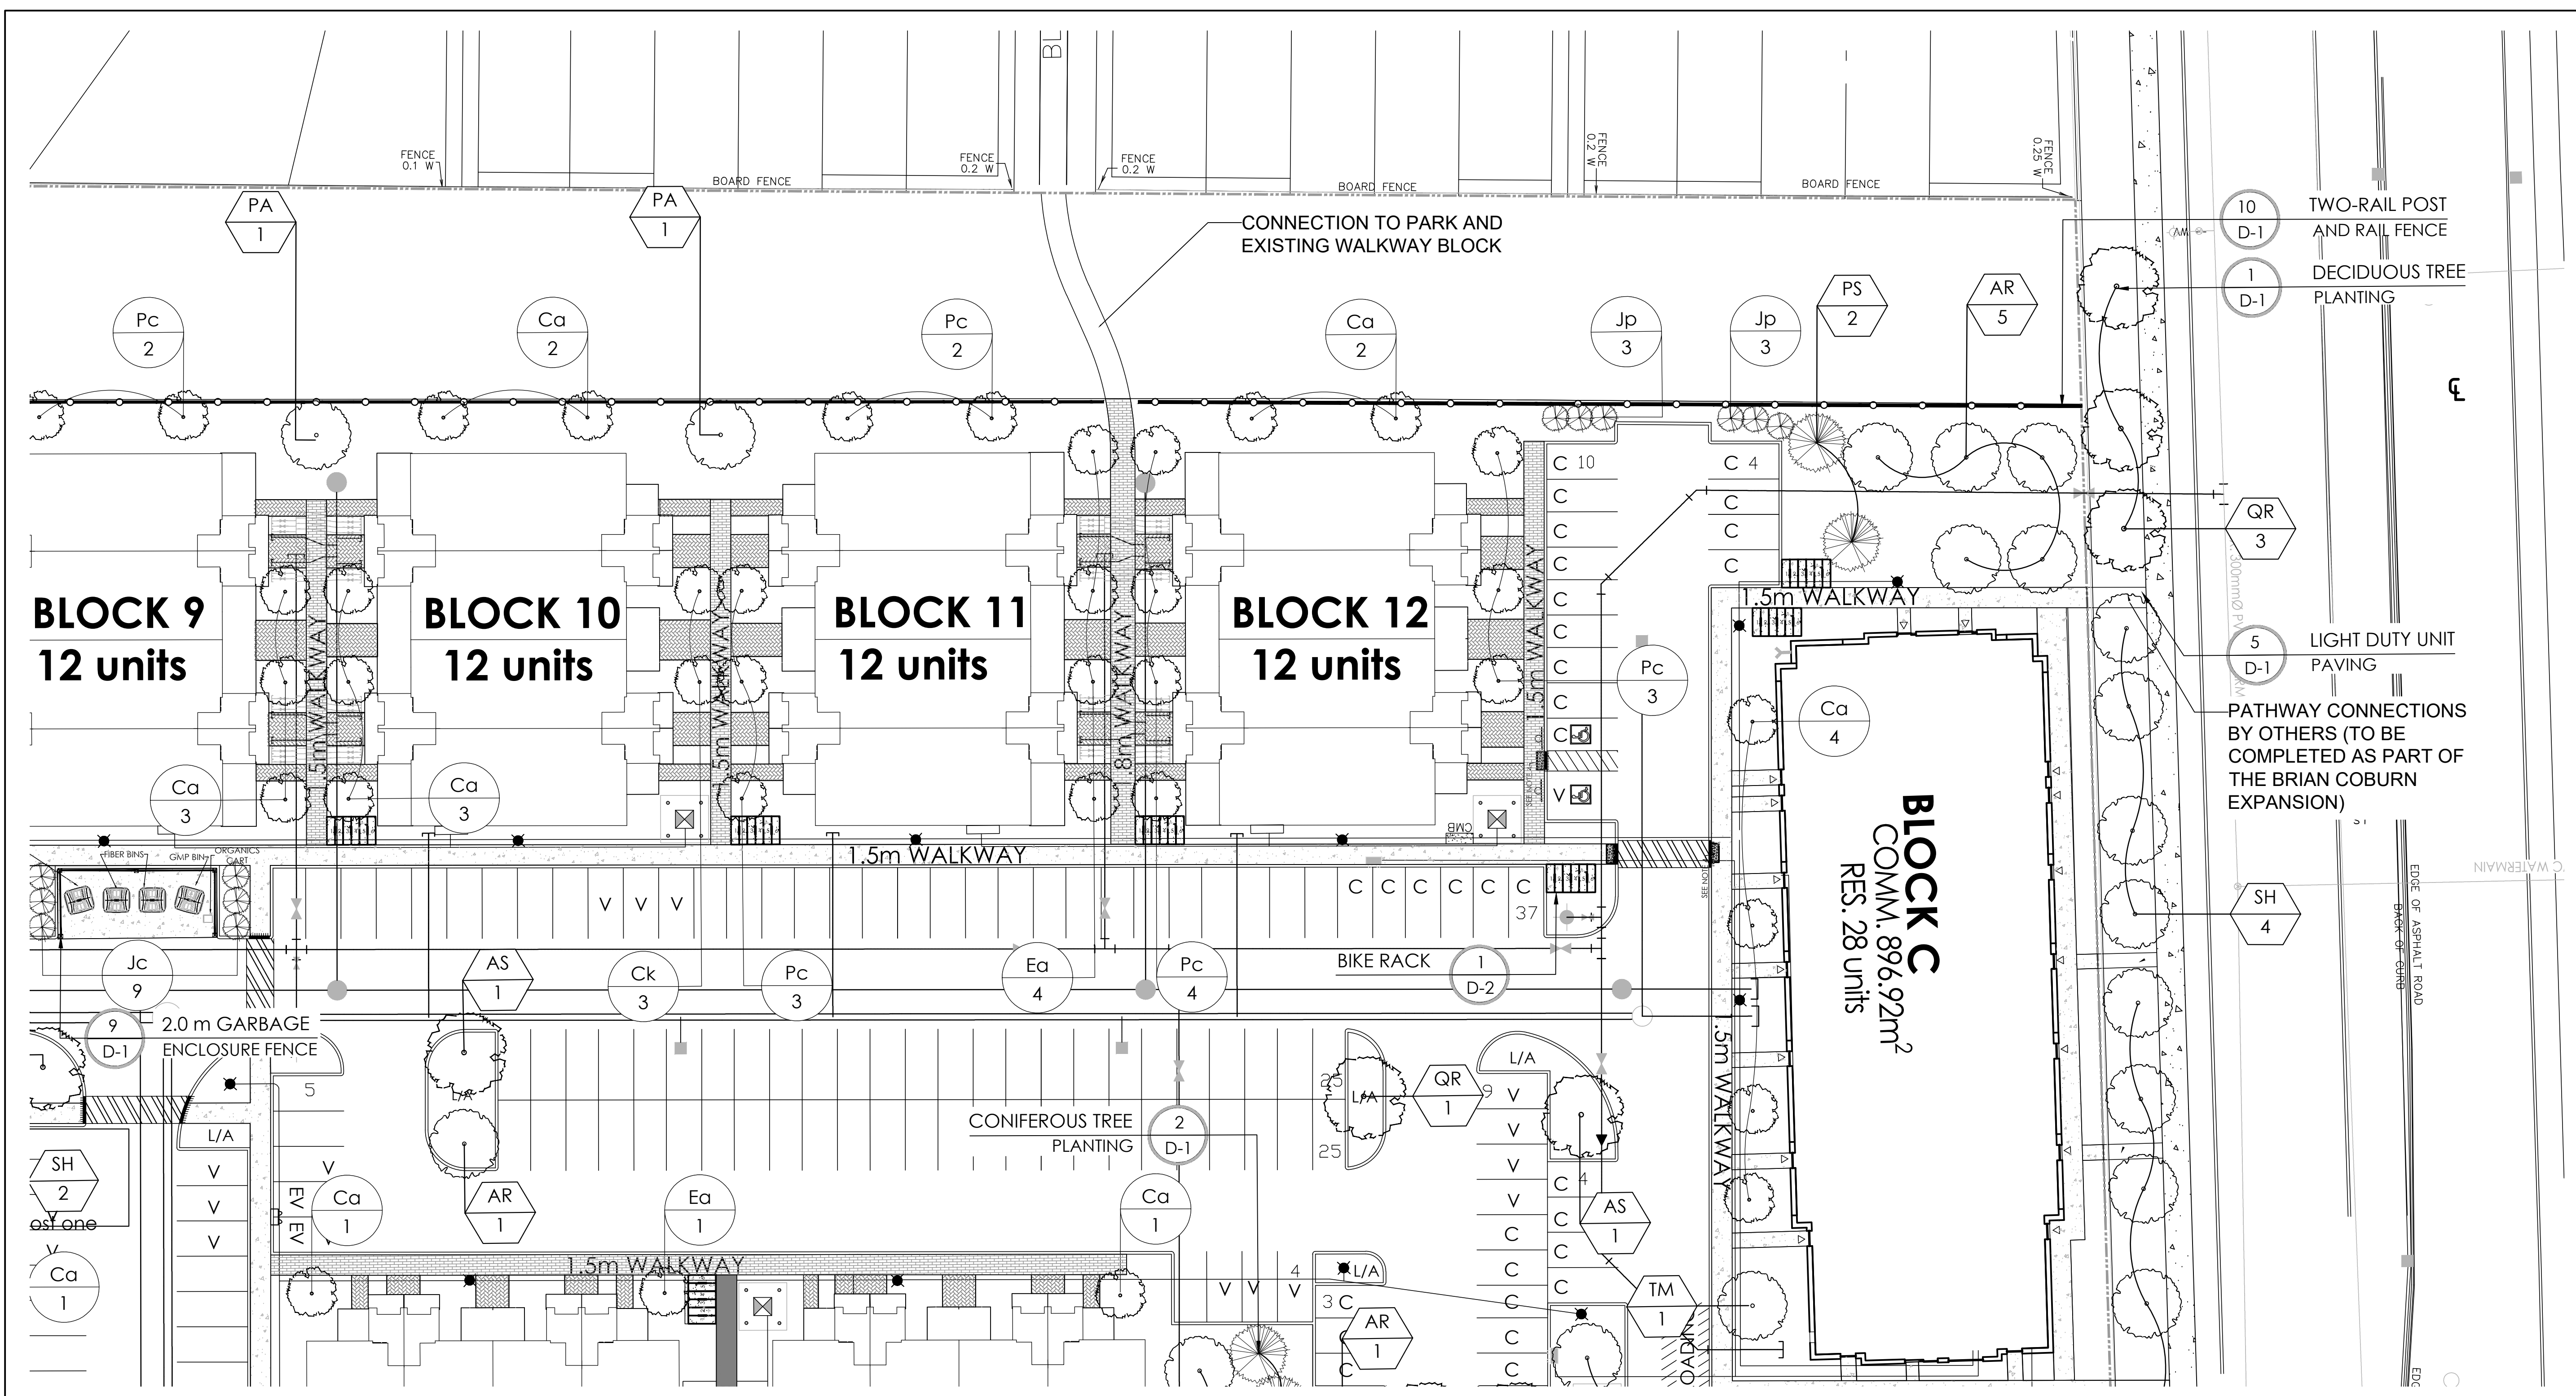


- GENERAL NOTES:**
- ACER RUBRUM AND QUERCUS RUBRA TO BE SPRING DUG SPECIMENS AND PLANTED IN THE SPRING ONLY.
  - THE LOCATION OF THE TREES SHOWN ON THIS PLAN IS APPROXIMATE AND SHALL NOT BE SCALED FROM THIS DRAWING. THIS PLAN MUST BE READ IN CONJUNCTION WITH THE APPROVED CUP AND CITY CROSS SECTIONS.
  - CONTRACTOR SHALL ENSURE THAT ALL UTILITY LOCATIONS ARE OBTAINED PRIOR TO ANY EXCAVATION FOR LANDSCAPING.
  - LOCATION OF ALL TREES TO BE STAKED BY THE CONTRACTOR AND VERIFIED IN THE FIELD BY LANDSCAPE ARCHITECT & CITY OF OTTAWA PRIOR TO THE EXCAVATION OF PITS.
  - ALL PLANT MATERIAL SHALL BE NURSERY GROWN STOCK UNLESS OTHERWISE NOTED.
  - TREES TO HAVE A MINIMUM 1800 CLEAR STEM ABOVE GRADE.
  - PLACE SOD ON A MINIMUM 150mm TOPSOIL.
  - CONTRACTOR TO MAKE GOOD ALL EXISTING AREAS DAMAGED BY HIS WORK TO THE SATISFACTION OF THE CITY OF OTTAWA.
  - THE CITY WILL BE NOTIFIED IF ANY TREES CANNOT BE LOCATED OR PLANTED DUE TO CONFLICTS WITH UTILITIES OR DRIVEWAYS. THE REQUIRED TREES NOT PLANTED ARE SUBJECT TO TREE BANKING. THE FINAL NUMBER OF TREES TO BE BANKED WILL BE PROVIDED TO THE CITY FOLLOWING ALL PLANTINGS.
  - ALL PLANT MATERIAL SHALL BE WARRANTED FOR TWO YEARS FROM THE DATE OF PERFORMANCE ACCEPTANCE AS DETERMINED BY THE CITY OF OTTAWA.
  - PERIODIC REVIEWS OF PLANTING SHALL BE CARRIED OUT BY THE LANDSCAPE ARCHITECT.
  - PLANTINGS TO BE STAKED FOR APPROVAL PRIOR TO CONSTRUCTION
  - CITY GRASS CUTTING RESPONSIBILITIES FOR SODDED AREAS SHALL BEGIN FOLLOWING PERFORMANCE ACCEPTANCE INSPECTION BY THE LANDSCAPE ARCHITECT AND THE CITY. ACCEPTANCE WILL BE PROVIDED ONLY IF:
    - SOD IS PROPERLY ESTABLISHED.
    - TURF IS FREE OF DEAD SPOTS AND WEEDS.
    - SODDED AREAS HAVE BEEN CUT WITHIN 24 HOURS PRIOR TO ACCEPTANCE INSPECTION.
    - MINIMUM OF 3 WEEKS HAVE ELAPSED FOLLOWING LAYING OF SOD.
    - A MINIMUM OF TWO CUTS HAVE TAKEN PLACE.
    - SODDED AREAS HAVE BEEN TOP-DRESSED, SEEDED AND AERATED

**PLANT LIST**


KEY	QTY.	BOTANICAL NAME	COMMON NAME	CAL./HT. (mm)	ROOT	MATURE HEIGHT	MATURE SPREAD
<b>LARGE DECIDUOUS TREES</b>							
AS	5	ACER SACCHARUM	SUGAR MAPLE	60	B&B	25m	18m
CO	3	CELTIS OCCIDENTALIS	HACKBERRY	60	B&B	18m	16m
QR	13	QUERCUS RUBRA	RED OAK	60	B&B	24m	18m
21							
<b>MEDIUM DECIDUOUS TREES</b>							
AR	19	ACER RUBRUM 'AUTUMN FLAME'	AUTUMN FLAME RED MAPLE	60	B&B	13m	13m
PA	11	PYRUS CALLERYANA 'CAPITAL'	CAPITAL PEAR	60	B&B	11m	4m
QF	9	QUERCUS ROBUR 'FASTIGIATA'	PYRAMIDAL ENGLISH OAK	60	B&B	14m	5m
SH	15	SORBUS X HYBRIDA	MOUNTAIN-ASH	60	B&B	14m	6m
TM	12	TILIA MONGOLICA	MONGOLIAN LINDEN	60	B&B	14m	10m
66							
<b>SMALL DECIDUOUS TREES</b>							
AC	6	AMELANCHIER CANADENSIS	SERVICEBERRY	60	B&B	7m	4m
<b>TREEFORM SHRUBS</b>							
Ca	31	CORNUS ALTERNIFOLIA	PAGODA DOGWOOD	40	B&B	5m	
Ck	20	CORNUS KOUSA 'SATOMI'	SATOMI FLOWERING DOGWOOD	175cm	TREEFORM	5m	
Ed	13	EUCONYMIUS ALATUS 'COMPACTUS'	DWARF BURNING BUSH	150cm	TREEFORM	3m	
Pc	26	PRUNUS X CISTENA	PURPLE-LEAF SAND CHERRY	175cm	TREEFORM	3m	
90							
<b>CONIFEROUS TREES</b>							
PP	3	PICEA PUNGENS 'AVATAR'	AVATAR BLUE SPRUCE	500cm	B&B		
PS	4	PINUS STROBUS	WHITE PINE	500cm	B&B		
<b>CONIFEROUS SHRUBS</b>							
Jp	50	JUNIPERUS CHINENSIS 'FAIRVIEW'	FAIRVIEW JUNIPER	275cm	3 GAL.		
Jc	9	JUNIPERUS CHINENSIS 'MINT JULEP'	MINT JULEP JUNIPER	125cm	3 GAL.		
59							

D07-12-21-0224  
#18688



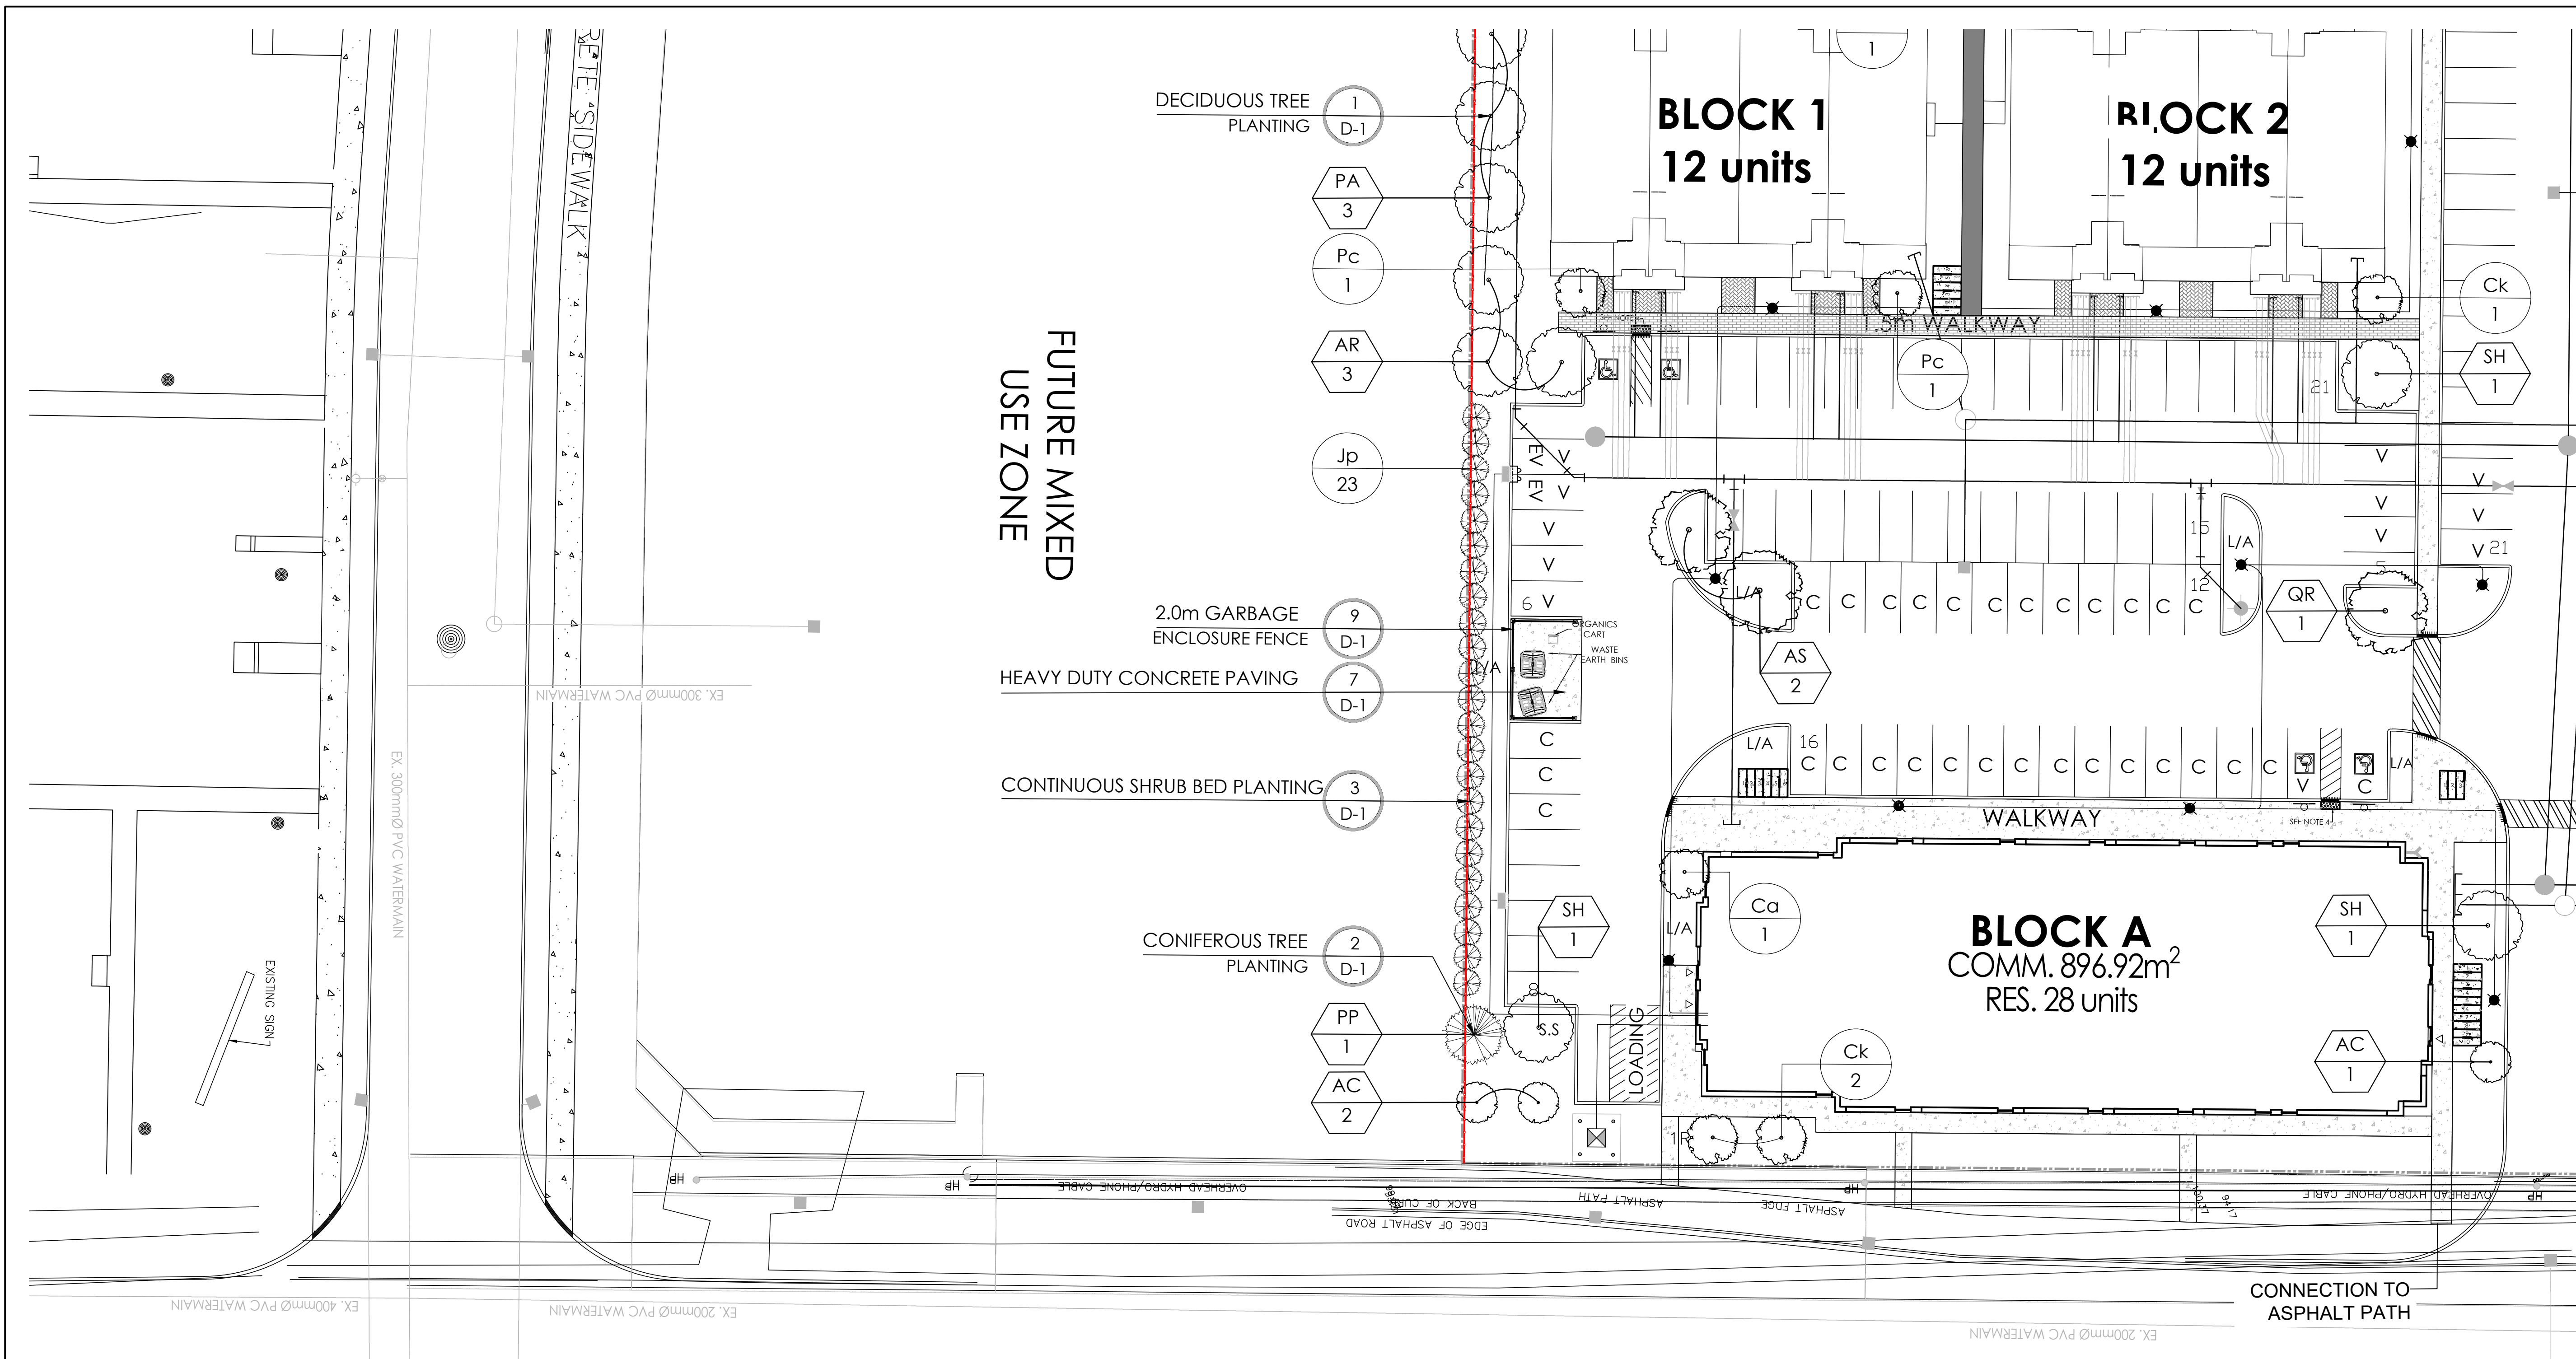

Contractor shall check all dimensions on the work and report any discrepancy to the Landscape Architect before proceeding. All drawings and specifications are the property of the Landscape Architect and must be returned at the completion of the work. This drawing is not to be used for construction until signed by the Landscape Architect.

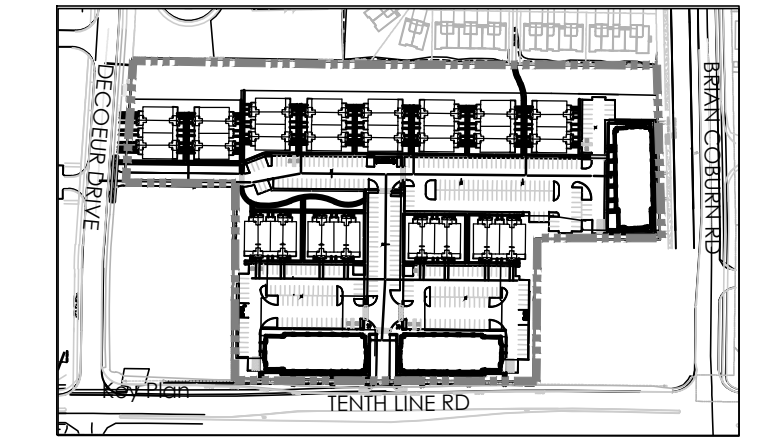

**LEGEND**

--- PROPERTY LINE

**FENCING**

— 1.5m WASTE ENCLOSURE FENCE  
 — POST & RAIL FENCE  
 — 1.8m PRIVACY FENCE

**PLANTING**

○ LARGE DECIDUOUS TREE  
 ○ MEDIUM DECIDUOUS TREE  
 ○ SMALL DECIDUOUS TREE  
 ○ TREEFORM SHRUBS  
 ○ CONIFEROUS TREE  
 ○ CONIFEROUS SHRUB

**SURFACING**

■ UNIT PAVING WALKWAYS  
 ■ UNIT PAVING ENTRANCES  
 ■ ASPHALT PAVING  
 ■ CONCRETE PAVING  
 ■ STONEDUST PAVING

**UTILITIES**



■ PROPOSED HYDRO TRANSFORMER  
 □ PROPOSED CABLE PEDESTAL  
 □ PROPOSED BELL PEDESTAL  
 ▽ CURB STOP  
 □ PROPOSED BELL CABINET  
 ○ PROPOSED STREET LIGHT  
 ○ FIRE HYDRANT  
 ○ EXISTING HYDRO POLE

10	Issued for Re-issued Fourth Submission	July 11/23
9	Issued for Fourth Submission	June 05/23
8	Issued for third submission	Mar.29/23
7	Issued for client review	Mar.20/23
6	Issued for second submission	Dec. 09/22
5	Issued for coordination	Dec. 07/22
4	Issued Amenity Space for Client Review	Oct.25/22
3	Issued for client review	Aug. 24/22
2	Re-issued for 1st Submission	Dec.21/21
1	Issued for First Submission	Dec.10/21
No.	Description	Date
Revision		
City Approval Stamp		

- GENERAL NOTES:**
- ACER RUBRUM AND QUERCUS RUBRA TO BE SPRING DUG SPECIMENS AND PLANTED IN THE SPRING ONLY.
  - THE LOCATION OF ALL TREES TO BE STAKED BY THE CONTRACTOR AND VERIFIED IN THE FIELD BY LANDSCAPE ARCHITECT & CITY OF OTTAWA PRIOR TO THE EXCAVATION OF PITS.
  - CONTRACTOR SHALL ENSURE THAT ALL UTILITY LOCATIONS ARE OBTAINED PRIOR TO ANY EXCAVATION FOR LANDSCAPING.
  - LOCATION OF ALL TREES TO BE STAKED BY THE CONTRACTOR AND VERIFIED IN THE FIELD BY LANDSCAPE ARCHITECT & CITY OF OTTAWA PRIOR TO THE EXCAVATION OF PITS.
  - ALL PLANT MATERIAL SHALL BE NURSERY GROWN STOCK UNLESS OTHERWISE NOTED.
  - TREES TO HAVE A MINIMUM 1800 CLEAR STEM ABOVE GRADE.
  - PLACE SOD ON A MINIMUM 150mm TOPSOIL.
  - CONTRACTOR TO MAKE GOOD ALL EXISTING AREAS DAMAGED BY HIS WORK TO THE SATISFACTION OF THE CITY OF OTTAWA.
  - THE CITY WILL BE NOTIFIED IF ANY TREES CANNOT BE LOCATED OR PLANTED DUE TO CONFLICTS WITH UTILITIES OR DRIVEWAYS. THE REQUIRED TREES NOT PLANTED ARE SUBJECT TO TREE BANKING. THE FINAL NUMBER OF TREES TO BE BANKED WILL BE PROVIDED TO THE CITY FOLLOWING ALL PLANTINGS.
  - ALL PLANT MATERIAL SHALL BE WARRANTED FOR TWO YEARS FROM THE DATE OF PERFORMANCE ACCEPTANCE AS DETERMINED BY THE CITY OF OTTAWA.
  - PERIODIC REVIEWS OF PLANTING SHALL BE CARRIED OUT BY THE LANDSCAPE ARCHITECT.
  - PLANTINGS TO BE STAKED FOR APPROVAL PRIOR TO CONSTRUCTION
  - CITY GRASS CUTTING RESPONSIBILITIES FOR SODDED AREAS SHALL BEGIN FOLLOWING PERFORMANCE ACCEPTANCE INSPECTION BY THE LANDSCAPE ARCHITECT AND THE CITY. ACCEPTANCE WILL BE PROVIDED ONLY IF:
    - SOD IS PROPERLY ESTABLISHED.
    - TURF IS FREE OF DEAD SPOTS AND WEEDS.
    - SODDED AREAS HAVE BEEN CUT WITHIN 24 HOURS PRIOR TO ACCEPTANCE INSPECTION.
    - MINIMUM OF 3 WEEKS HAVE ELAPSED FOLLOWING LAYING OF SOD.
    - A MINIMUM OF TWO CUTS HAVE TAKEN PLACE.
    - SODDED AREAS HAVE BEEN TOP-DRESSED, SEEDED AND AERATED

**PLANT LIST**

KEY	QTY.	BOTANICAL NAME	COMMON NAME	CAL./HT. (mm)	ROOT	MATURE HEIGHT	MATURE SPREAD
<b>LARGE DECIDUOUS TREES</b>							
AS	5	ACER SACCHARUM	SUGAR MAPLE	60	8.8	25m	18m
CO	3	CETLIS OCCIDENTALIS	HACKBERRY	60	8.8	18m	16m
QR	13	QUERCUS RUBRA	RED OAK	60	8.8	24m	18m
21							
<b>MEDIUM DECIDUOUS TREES</b>							
AR	19	ACER RUBRUM 'AUTUMN FLAME'	AUTUMN FLAME RED MAPLE	60	8.8	13m	13m
PA	11	PYRUS CALLERYANA 'CAPITAL'	CAPITAL PEAR	60	8.8	11m	4m
OF	9	QUERCUS ROBUR 'FASTIGIATA'	PYRAMIDAL ENGLISH OAK	60	8.8	14m	5m
SH	15	SORBUS X HYBRIDA	MOUNTAIN-ASH	60	8.8	14m	6m
TM	12	TILIA MONGOLICA	MONGOLIAN LINDEN	60	8.8	14m	10m
66							
<b>SMALL DECIDUOUS TREES</b>							
AC	6	AMELANCHIER CANADENSIS	SERVICEBERRY	60	8.8	7m	4m
<b>TREEFORM SHRUBS</b>							
Ca	31	CORNUS ALTERNIFOLIA	PAGODA DOGWOOD	40	8.8	5m	
Ck	20	CORNUS KOUSA 'SATOMI'	SATOMI FLOWERING DOGWOOD	175cm	TREEFORM	5m	
Ed	13	EUBONYMUS ALATUS 'COMPACTUS'	DWARF BURNING BUSH	150cm	TREEFORM	3m	
Pc	26	PRUNUS X CISTENA	PURPLE-LEAF SAND CHERRY	175cm	TREEFORM	3m	
90							
<b>CONIFEROUS TREES</b>							
PP	3	PICEA PUNGENS 'AVATAR'	AVATAR BLUE SPRUCE	500cm	8.8		
PS	4	PINUS STROBUS	WHITE PINE	500cm	8.8		
<b>CONIFEROUS SHRUBS</b>							
Jp	50	JUNIPERUS CHINENSIS 'FAIRVIEW'	FAIRVIEW JUNIPER	275cm	3 GAL.		
Jc	9	JUNIPERUS CHINENSIS 'MINT JULEP'	MINT JULEP JUNIPER	125cm	3 GAL.		
59							

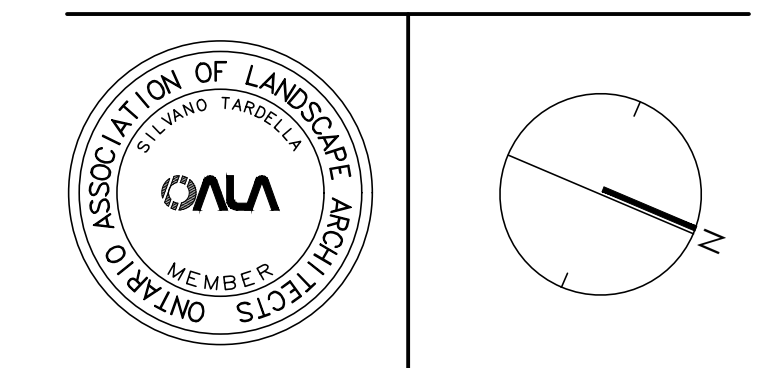 

**NAK**  
 design strategies

1285 WELLINGTON STREET, OTTAWA, ON K1Y 3A8 CANADA  
 T 613.237.2345 F 613.237.6423 NAKDESIGNSTRATEGIES.COM  
 Project

**MATTAMY HOMES**  
 DECOEUR DRIVE  
 2370 TENTH LINE ROAD

Title: LANDSCAPE PLAN

Date: JUNE 2023	Sheet:
Scale: 1:250	
Drawn: SH/AM	
Checked:SH/SC	
Job No. 21-165	

L3


D07-12-21-0224








Contractor shall check all dimensions on the work and report any discrepancy to the Landscape Architect before proceeding. All drawings and specifications are the property of the Landscape Architect and must be returned at the completion of the work. This drawing is not to be used for construction until signed by the Landscape Architect.

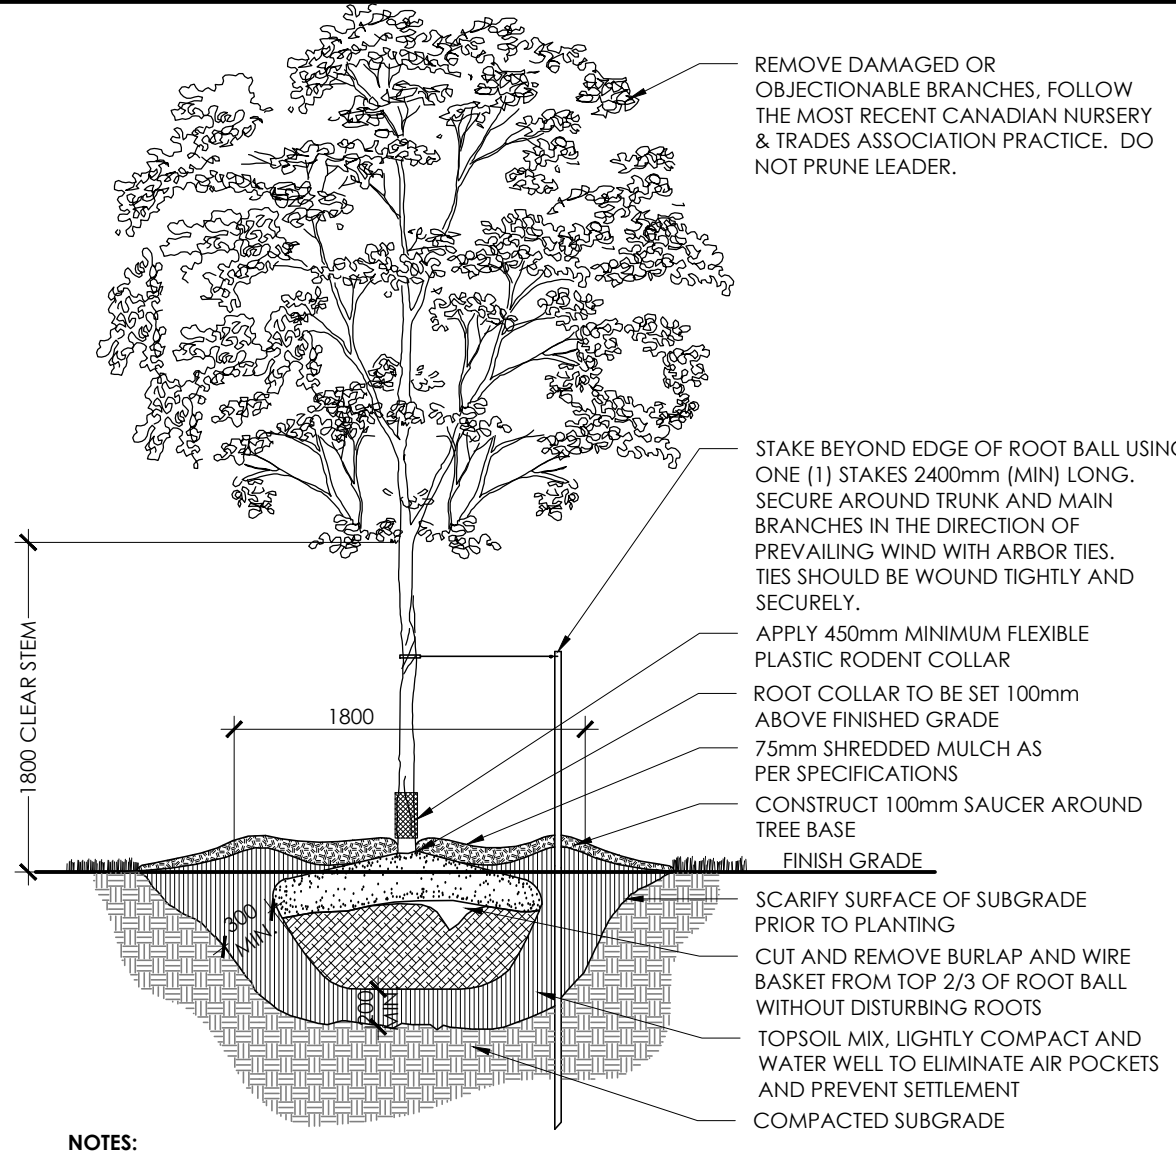


- NOTES:**
- REMOVE STAKE AFTER ONE YEAR OR UNTIL TAKEOVER, UNLESS OTHERWISE DIRECTED BY THE LANDSCAPE ARCHITECT.
  - TOPSOIL MIXTURE AND SHREDDED MULCH AS PER SPECIFICATION
  - REMOVE TREE WRAP AFTER PLANTING
  - CALIPER TO BE MEASURED AT THE BASE OF TREE AT ROOT BALL

**1** DECIDUOUS TREE PLANTING (ONE STAKE)  
N.T.S.

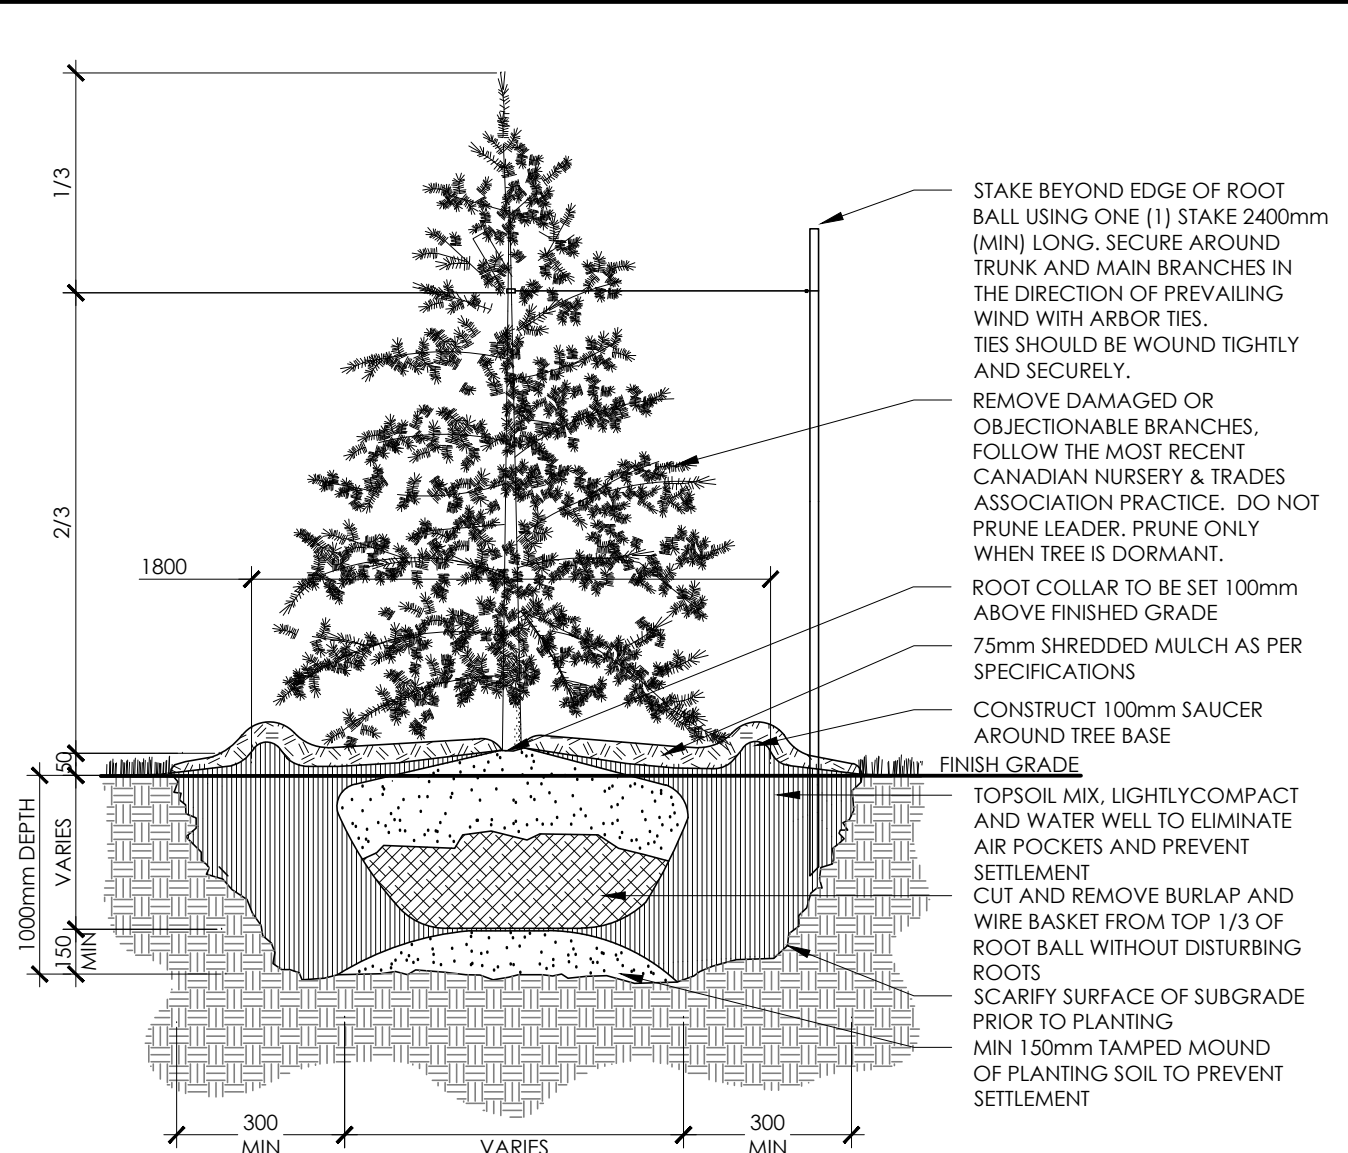


- NOTES:**
- REMOVE STAKE AFTER ONE YEAR OR UNTIL TAKEOVER UNLESS OTHERWISE DIRECTED BY THE LANDSCAPE ARCHITECT.
  - TOPSOIL MIXTURE AND SHREDDED MULCH AS PER SPECIFICATION

**2** CONIFEROUS TREE PLANTING (ONE STAKE)  
N.T.S.

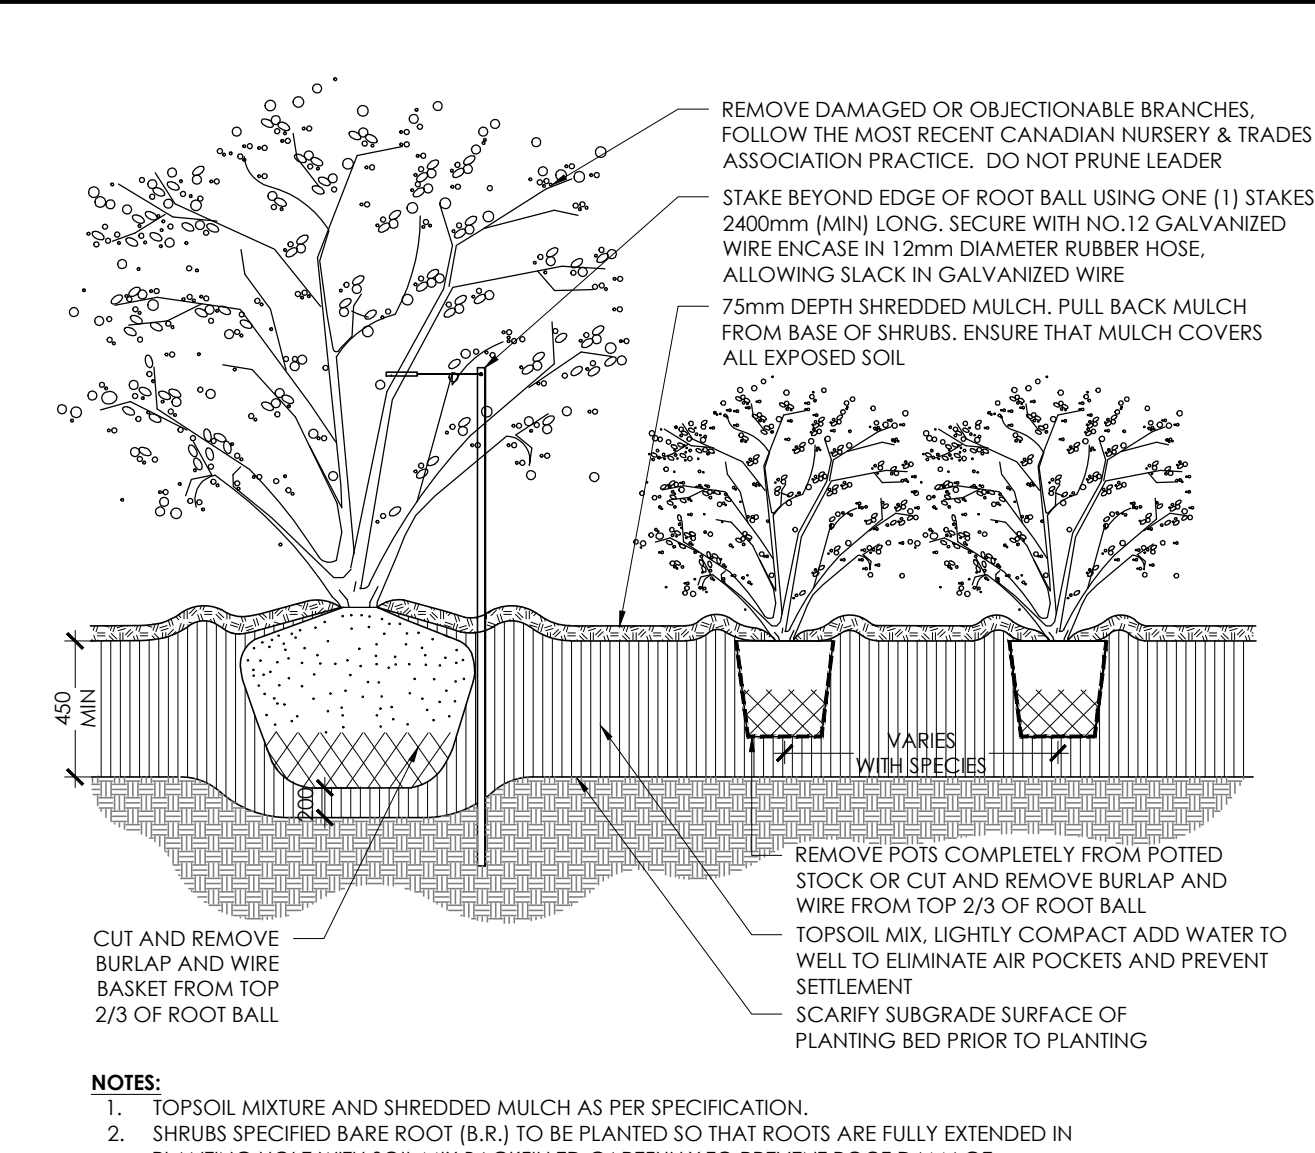


- NOTES:**
- TOPSOIL MIXTURE AND SHREDDED MULCH AS PER SPECIFICATION.
  - SHRUBS SPECIFIED BARE ROOT (B.R.) TO BE PLANTED SO THAT ROOTS ARE FULLY EXTENDED IN PLANTING HOLE WITH SOIL MIX BACKFILLED CAREFULLY TO PREVENT ROOT DAMAGE.
  - PROVIDE 100mm HIGH EARTH SAUCER AROUND SHRUB BED.
  - STAKES TO BE REMOVED AFTER ONE YEAR OR UNTIL TAKEOVER UNLESS OTHERWISE DIRECTED BY LANDSCAPE ARCHITECT.

**3** CONTINUOUS SHRUB BED PLANTING  
N.T.S.

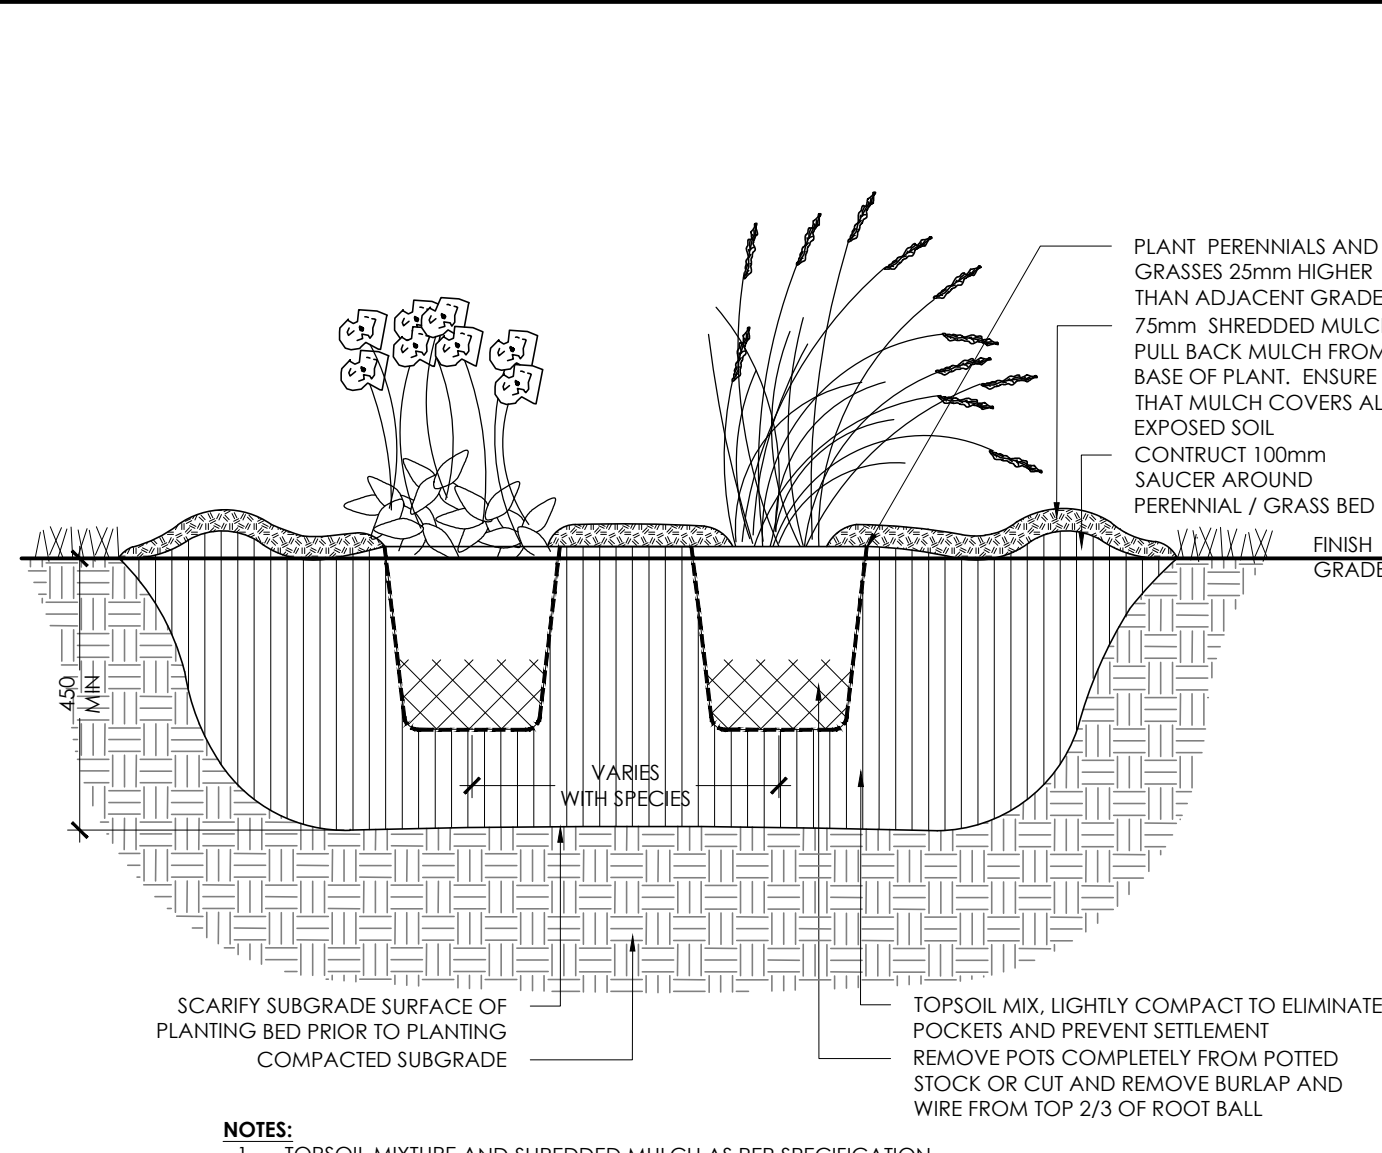


- NOTES:**
- TOPSOIL MIXTURE AND SHREDDED MULCH AS PER SPECIFICATION.
  - PROVIDE 100mm HIGH EARTH SAUCER AROUND PERENNIAL/GRASS BED.

**4** PERENNIAL AND ORNAMENTAL GRASS PLANTING  
N.T.S.

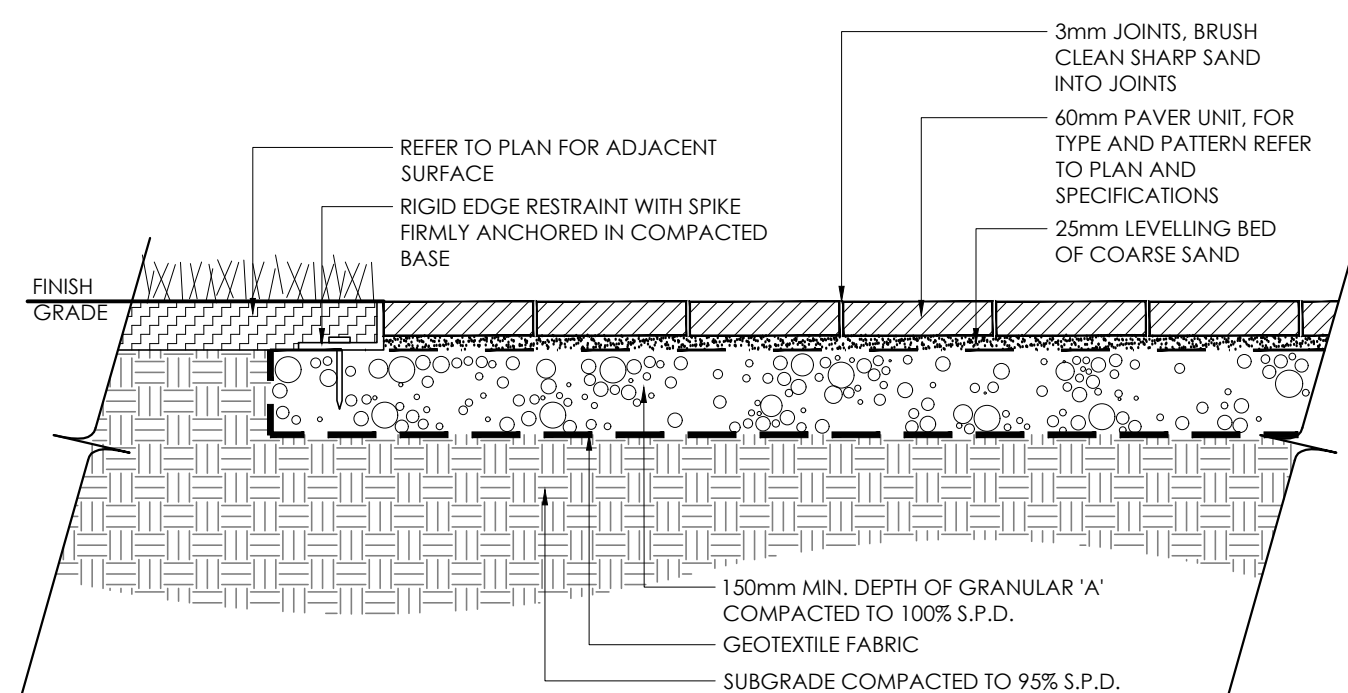


- NOTES:**
- FOR PAVER TYPE REFER TO SPECIFICATIONS. PAVERS SHALL BE INSTALLED IN STRICT ACCORDANCE WITH THE MANUFACTURER'S RECOMMENDATIONS WITH TIGHT BUTT JOINTS OF APPROXIMATELY 3mm. ON A SAND BASE. SAW CUT PAVERS AS REQUIRED. USE AN APPROVED VIBRATORY COMPACTOR IN A CIRCULAR PATTERN.
  - ALL DAMAGED OR CHIPPED PAVERS MUST BE REPLACED AT THE CONTRACTOR'S COST.
  - EXCAVATE AND REMOVE ALL TOPSOIL AND UNSTABLE MATERIALS OFF SITE. SUBGRADE TO BE GRADED TO SIMILAR CONTOURS AS FINISH GRADE. COMPACT SUBGRADE TO 95% S.P.D. PLACE 150mm LAYER OF GRANULAR 'A' COMPACTED TO 100% S.P.D.
  - PLACE MAXIMUM 25mm UNCOMPACTED SAND FOR LEVELLING COURSE.
  - INSTALL PAVING UNITS IN THE PATTERN AS SPECIFIED PER MANUFACTURER'S PATTERN RECOMMENDATION AND SPECIFICATIONS.
  - RETAIN EDGING WITH RIGID PAVER EDGE RESTRAINTS AS PER SPECIFICATIONS.

**5** LIGHT DUTY UNIT PAVING  
N.T.S.

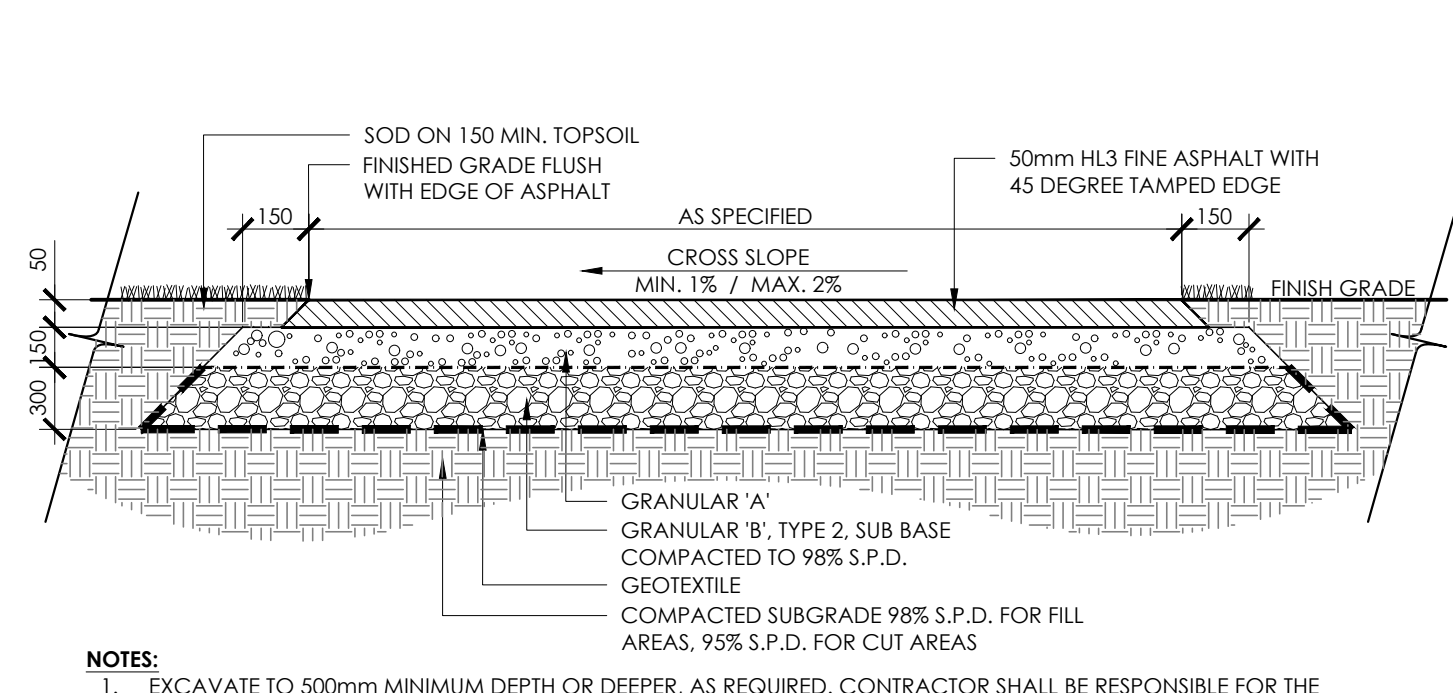


- NOTES:**
- EXCAVATE TO 500mm MINIMUM DEPTH OR DEEPER, AS REQUIRED. CONTRACTOR SHALL BE RESPONSIBLE FOR THE REMOVAL AND REPLACEMENT OF ANY UNSUITABLE SUBGRADE MATERIAL SUCH AS TOPSOIL. ALL SOFT SPOTS AND/OR ORGANIC MATTER AND REPLACEMENT WITH CLEAN SUBSOIL FILL. SUBGRADE SHALL BE CONSOLIDATED TO A 98% S.P.D. REMOVE EXCAVATED MATERIAL OFF SITE UNLESS OTHERWISE DIRECTED BY LANDSCAPE ARCHITECT.
  - GRANULAR 'A' - 100% STANDARD PROCTOR DENSITY MIN. GRANULAR B, TYPE 2, SUB BASE GRANULARS TO OPS5
  - 50mm TOP SURFACE LAYER (AFTER COMPACTION) OF HOT MIX H/L3 FINE IN ACCORDANCE WITH O.P.S.S. STANDARDS.
  - ASPHALT EDGE TO BE 45 DEGREES WELL TAMPED TO FORM UNIFORMLY SMOOTH, CLEAN EDGES WITHOUT LATERAL DEVIATIONS. SOD TO FEATHER IN WITH EXISTING SOD AND GRADES AT A MAXIMUM SLOPE OF 4:1.
  - SLOPE TO BE A MINIMUM OF 2% ON CROWNED OR CROSS SLOPED PATHS AS DIRECTED ON SITE OR AS SHOWN IN DRAWINGS.
  - ALL DISTURBED AREAS ALONG ASPHALT WALKWAYS SHALL BE SODDED OVER 150mm TOPSOIL FOR A MINIMUM DISTANCE OF 900mm.
  - FILTER FABRIC SHALL BE APPROVED NON-WOVEN CLASS 1 GEOTEXTILE AS PER MS-22.15 WHEN WARRANTED BY SOIL CONDITIONS. SUBJECT TO APPROVAL BY THE LANDSCAPE ARCHITECT.

**6** HEAVY DUTY ASPHALT PAVING  
N.T.S.

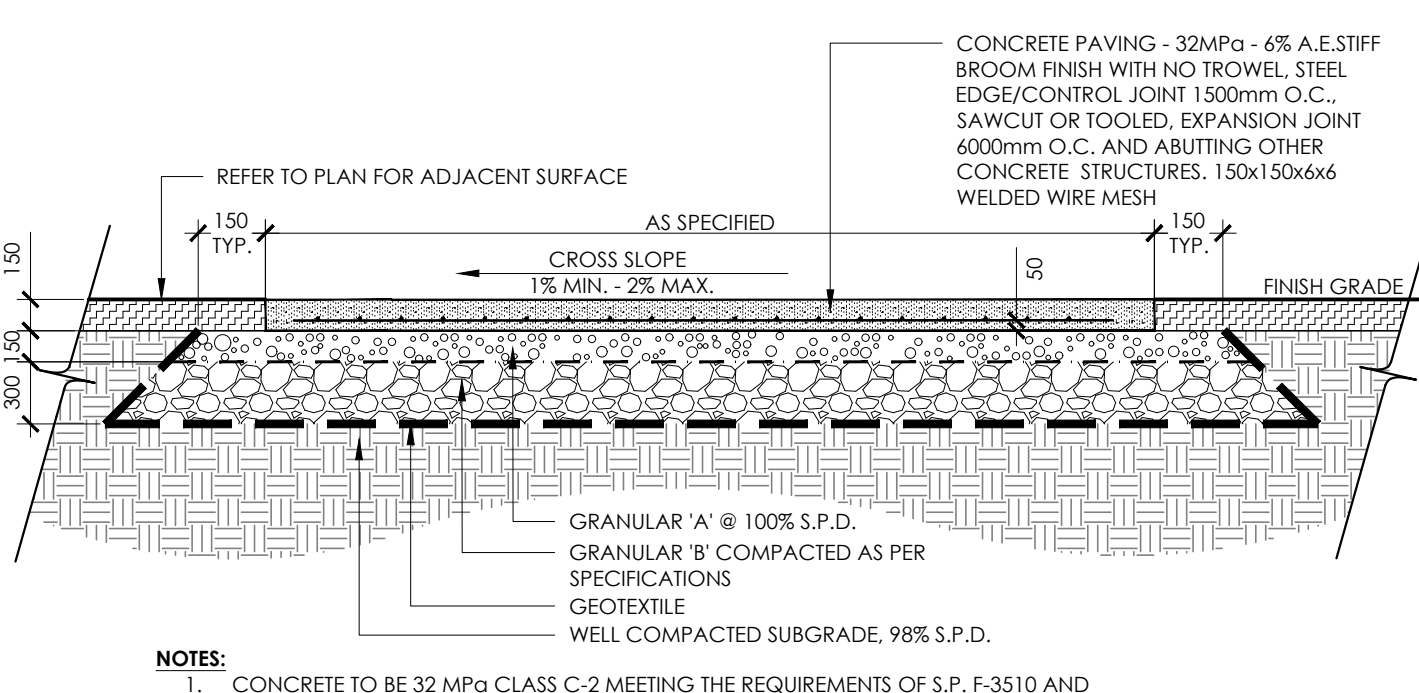


- NOTES:**
- CONCRETE TO BE 32 MPa CLASS C-2 MEETING THE REQUIREMENTS OF S.P. F-3510 AND PLACED IN ACCORDANCE WITH S.P. F-9040. REFER TO SPECIFICATIONS.
  - GRANULAR 'A' SHALL MEET THE REQUIREMENTS OF OPS 1010.
  - APPROVED NON-WOVEN CLASS 1 GEOTEXTILE AS PER MS-22.15 WHEN WARRANTED BY SOIL CONDITION. SUBJECT TO APPROVAL BY THE LANDSCAPE ARCHITECT.

**7** HEAVY DUTY CONCRETE PAVING  
N.T.S.

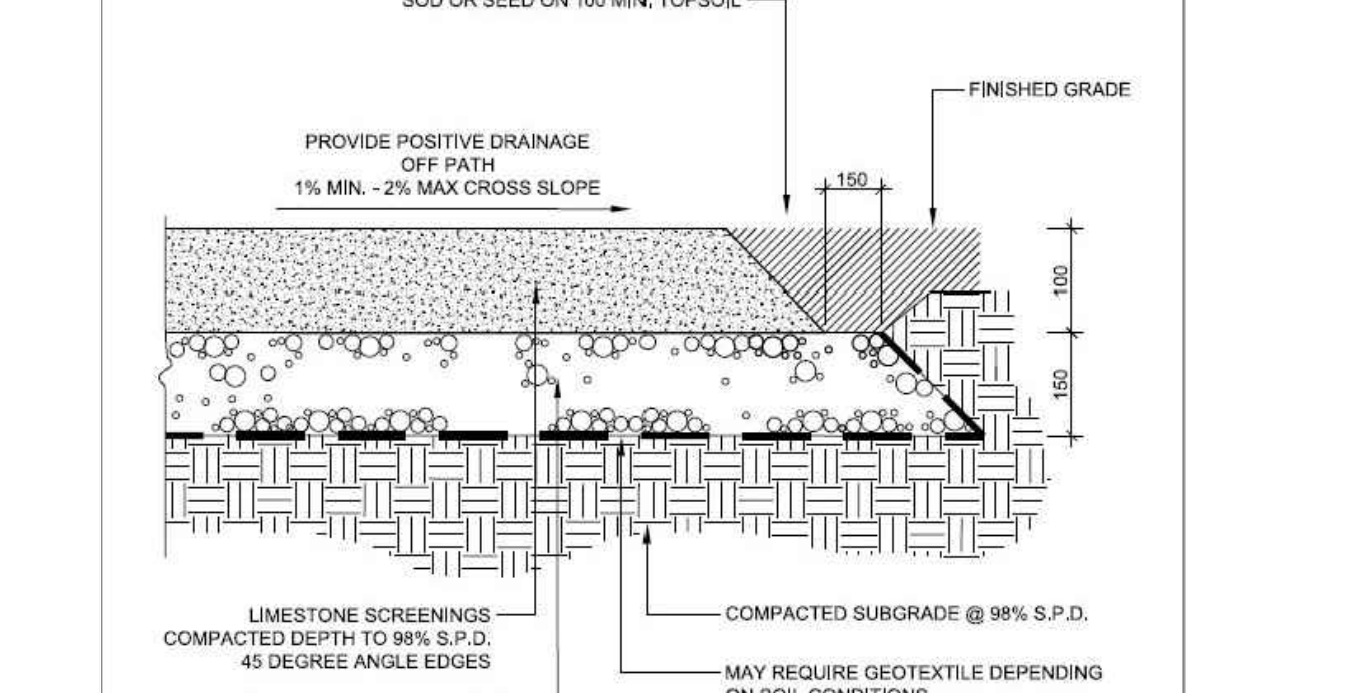


- NOTE:**
- ALL MEASUREMENTS ARE IN MILLIMETRES UNLESS OTHERWISE NOTED.

**8** STONEDUST PATH  
N.T.S.

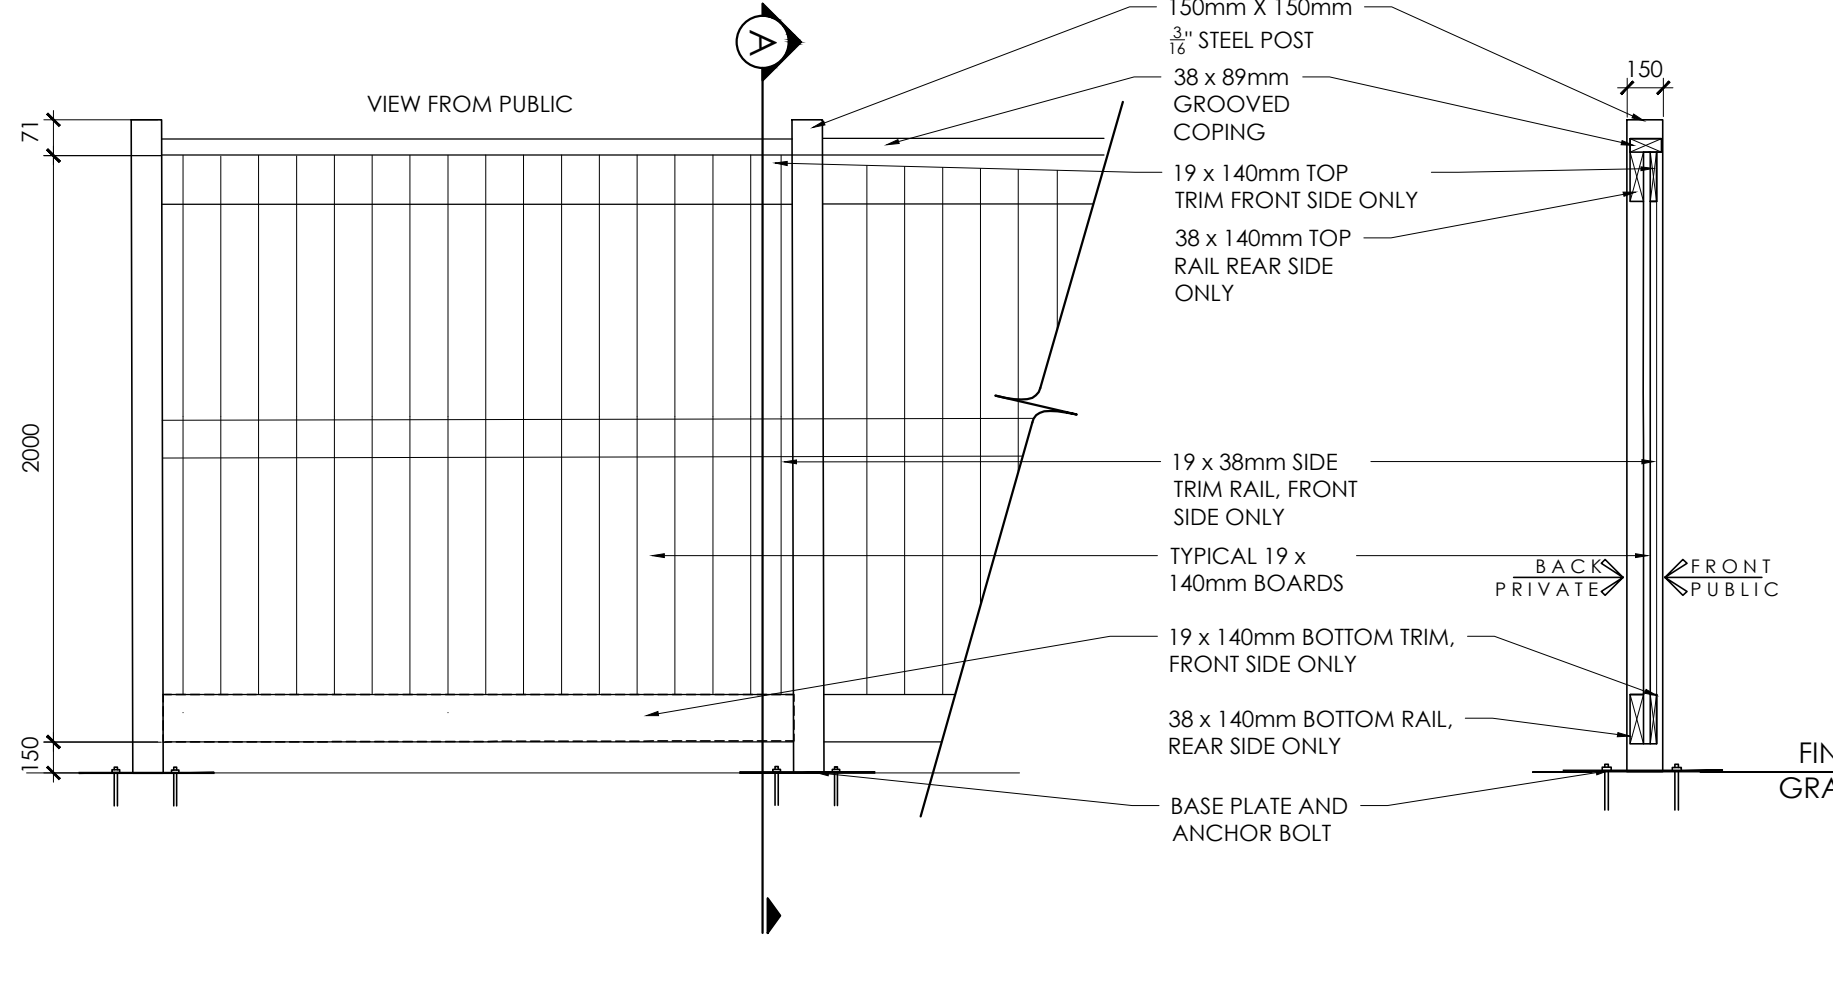


- NOTES:**
- ALL WOOD COMPONENTS SHALL BE NO.1 GRADE WESTERN RED CEDAR, EXCEPT FOR THE PRESSURE-TREATED SKIRT RAIL.
  - ALL WOOD COMPONENTS SHALL BE TREATED WITH 2 COATS OF STAIN. COLOUR TO BE APPROVED BY THE OWNER AND LANDSCAPE ARCHITECT.
  - USE GALVANIZED FASTENERS AND HARDWARE THROUGHOUT.
  - ALL HEAVY DUTY GATE HINGES TO BE WELDED 1/2" STEEL FRAME AND POST.
  - PROVIDE STAMPED SHOP DRAWINGS FOR CONTRACT ADMINISTRATOR REVIEW AND APPROVAL.
  - CONCRETE TO BE 35 MPa CLASS C-1 MEETING THE REQUIREMENTS OF S.P. F-3510 AND PLACED IN ACCORDANCE WITH S.P. F-9040. SEE SPECIFICATIONS.
  - GRANULAR 'A' SHALL MEET THE REQUIREMENTS OF OPS 1010.
  - APPROVED NON-WOVEN CLASS 1 GEOTEXTILE AS PER MS-22.15 WHEN WARRANTED BY SOIL CONDITION. SUBJECT TO APPROVAL BY THE LANDSCAPE ARCHITECT.

**9** 2.0m HT. GARBAGE ENCLOSURE FENCE  
N.T.S.

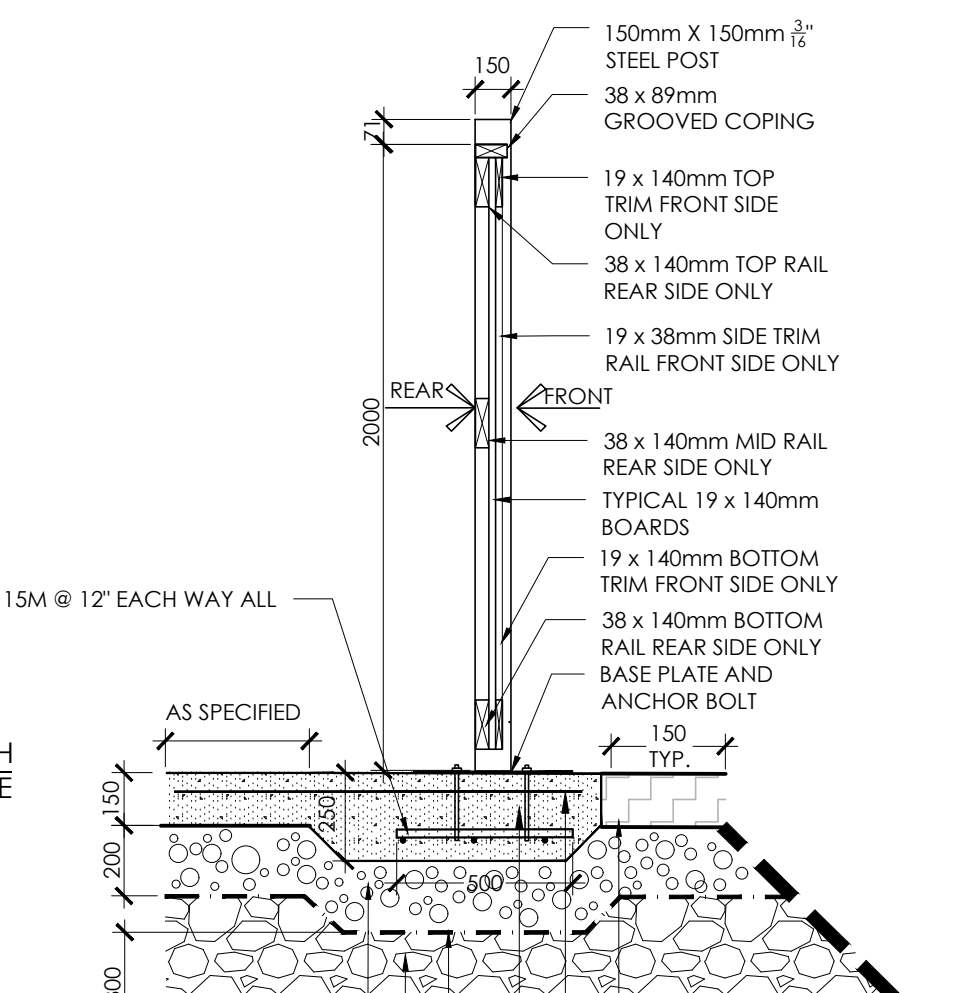

- NOTES:**
- POST AND RAILS TO BE WELL PEELLED CEDAR. WITH NO PEELER MARKS.
  - CORNER AND END POSTS TO HAVE MINIMUM 25 x 100mm OBLONG HOLES FOR RAILS. LINE POSTS TO HAVE MINIMUM 64 x 100mm OBLONG HOLES FOR RAILS.
  - SOURCE OF WOOD FENCING TO BE APPROVED BY THE LANDSCAPE ARCHITECT.
  - CONCRETE FOOTINGS SHALL BE CSA 30MPa CLASS F-1


**10** TWO-RAIL POST AND RAIL FENCE  
N.T.S.

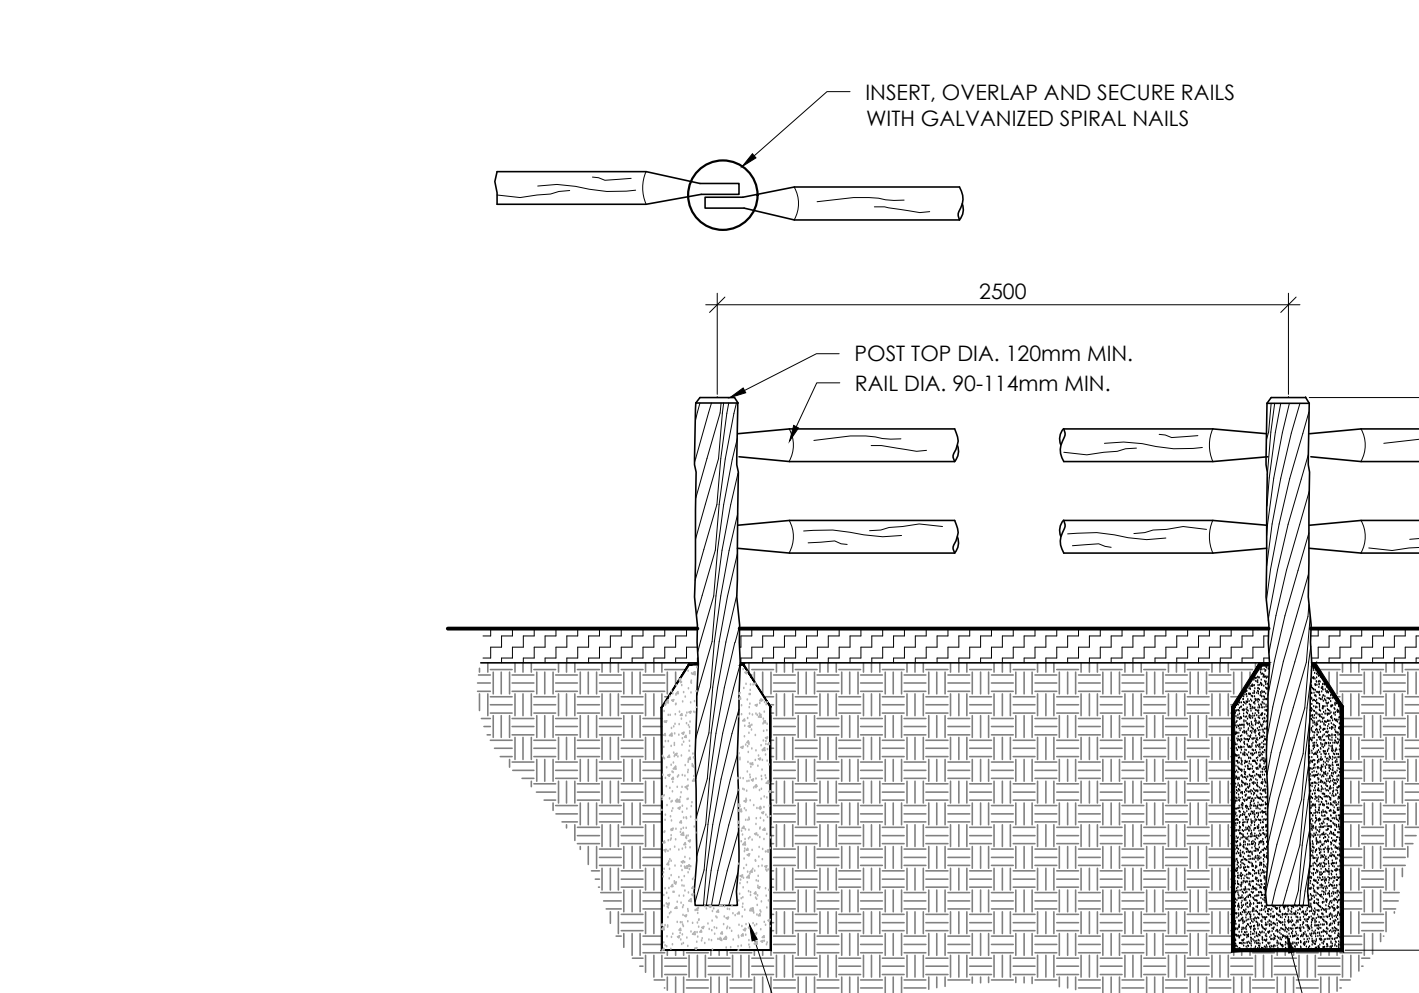

- NOTES:**
- EXCAVATE TO 500mm MINIMUM DEPTH OR DEEPER, AS REQUIRED. CONTRACTOR SHALL BE RESPONSIBLE FOR THE REMOVAL AND REPLACEMENT OF ANY UNSUITABLE SUBGRADE MATERIAL SUCH AS TOPSOIL. ALL SOFT SPOTS AND/OR ORGANIC MATTER AND REPLACEMENT WITH CLEAN SUBSOIL FILL. SUBGRADE SHALL BE CONSOLIDATED TO A 98% S.P.D. REMOVE EXCAVATED MATERIAL OFF SITE UNLESS OTHERWISE DIRECTED BY LANDSCAPE ARCHITECT.
  - GRANULAR 'A' - 100% STANDARD PROCTOR DENSITY MIN. GRANULAR B, TYPE 2, SUB BASE GRANULARS TO OPS5
  - 50mm TOP SURFACE LAYER (AFTER COMPACTION) OF HOT MIX H/L3 FINE IN ACCORDANCE WITH O.P.S.S. STANDARDS.
  - ASPHALT EDGE TO BE 45 DEGREES WELL TAMPED TO FORM UNIFORMLY SMOOTH, CLEAN EDGES WITHOUT LATERAL DEVIATIONS. SOD TO FEATHER IN WITH EXISTING SOD AND GRADES AT A MAXIMUM SLOPE OF 4:1.
  - SLOPE TO BE A MINIMUM OF 2% ON CROWNED OR CROSS SLOPED PATHS AS DIRECTED ON SITE OR AS SHOWN IN DRAWINGS.
  - ALL DISTURBED AREAS ALONG ASPHALT WALKWAYS SHALL BE SODDED OVER 150mm TOPSOIL FOR A MINIMUM DISTANCE OF 900mm.
  - FILTER FABRIC SHALL BE APPROVED NON-WOVEN CLASS 1 GEOTEXTILE AS PER MS-22.15 WHEN WARRANTED BY SOIL CONDITIONS. SUBJECT TO APPROVAL BY THE LANDSCAPE ARCHITECT.

**11** STONEDUST PATH  
N.T.S.

No.	Description	Date
10	Issued for Re-issued Fourth Submission	July 11/23
9	Issued for Fourth Submission	June 05/23
8	Issued for third submission	Mar.29/23
7	Issued for client review	Mar.20/23
6	Issued for second submission	Dec. 09/22
5	Issued for coordination	Dec. 07/22
4	Issued Amenity Space for Client Review	Oct.25/22
3	Issued for client review	Aug. 24/22
2	Re-issued for First Submission	Dec.21/21
1	Issued for First Submission	Dec.10/21

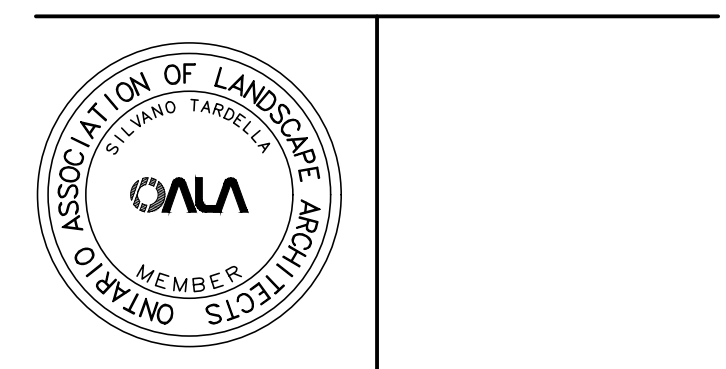

**NAK** design strategies  
1285 WELLINGTON STREET, OTTAWA, ON K1Y 3A8 CANADA  
T 613.237.2345 F 613.237.6423 NAKDESIGNSTRATEGIES.COM

**MATTAMY HOMES**  
DECOEUR DRIVE  
2370 TENTH LINE ROAD


Date	JUNE 2023	Sheet	
Scale	1:250		
Drawn	SH/SC		D1
Checked	SH/SC		
Job No.	21-145		








Contractor shall check all dimensions on the work and report any discrepancy to the Landscape Architect before proceeding. All drawings and specifications are the property of the Landscape Architect and must be returned at the completion of the work. This drawing is not to be used for construction until signed by the Landscape Architect.

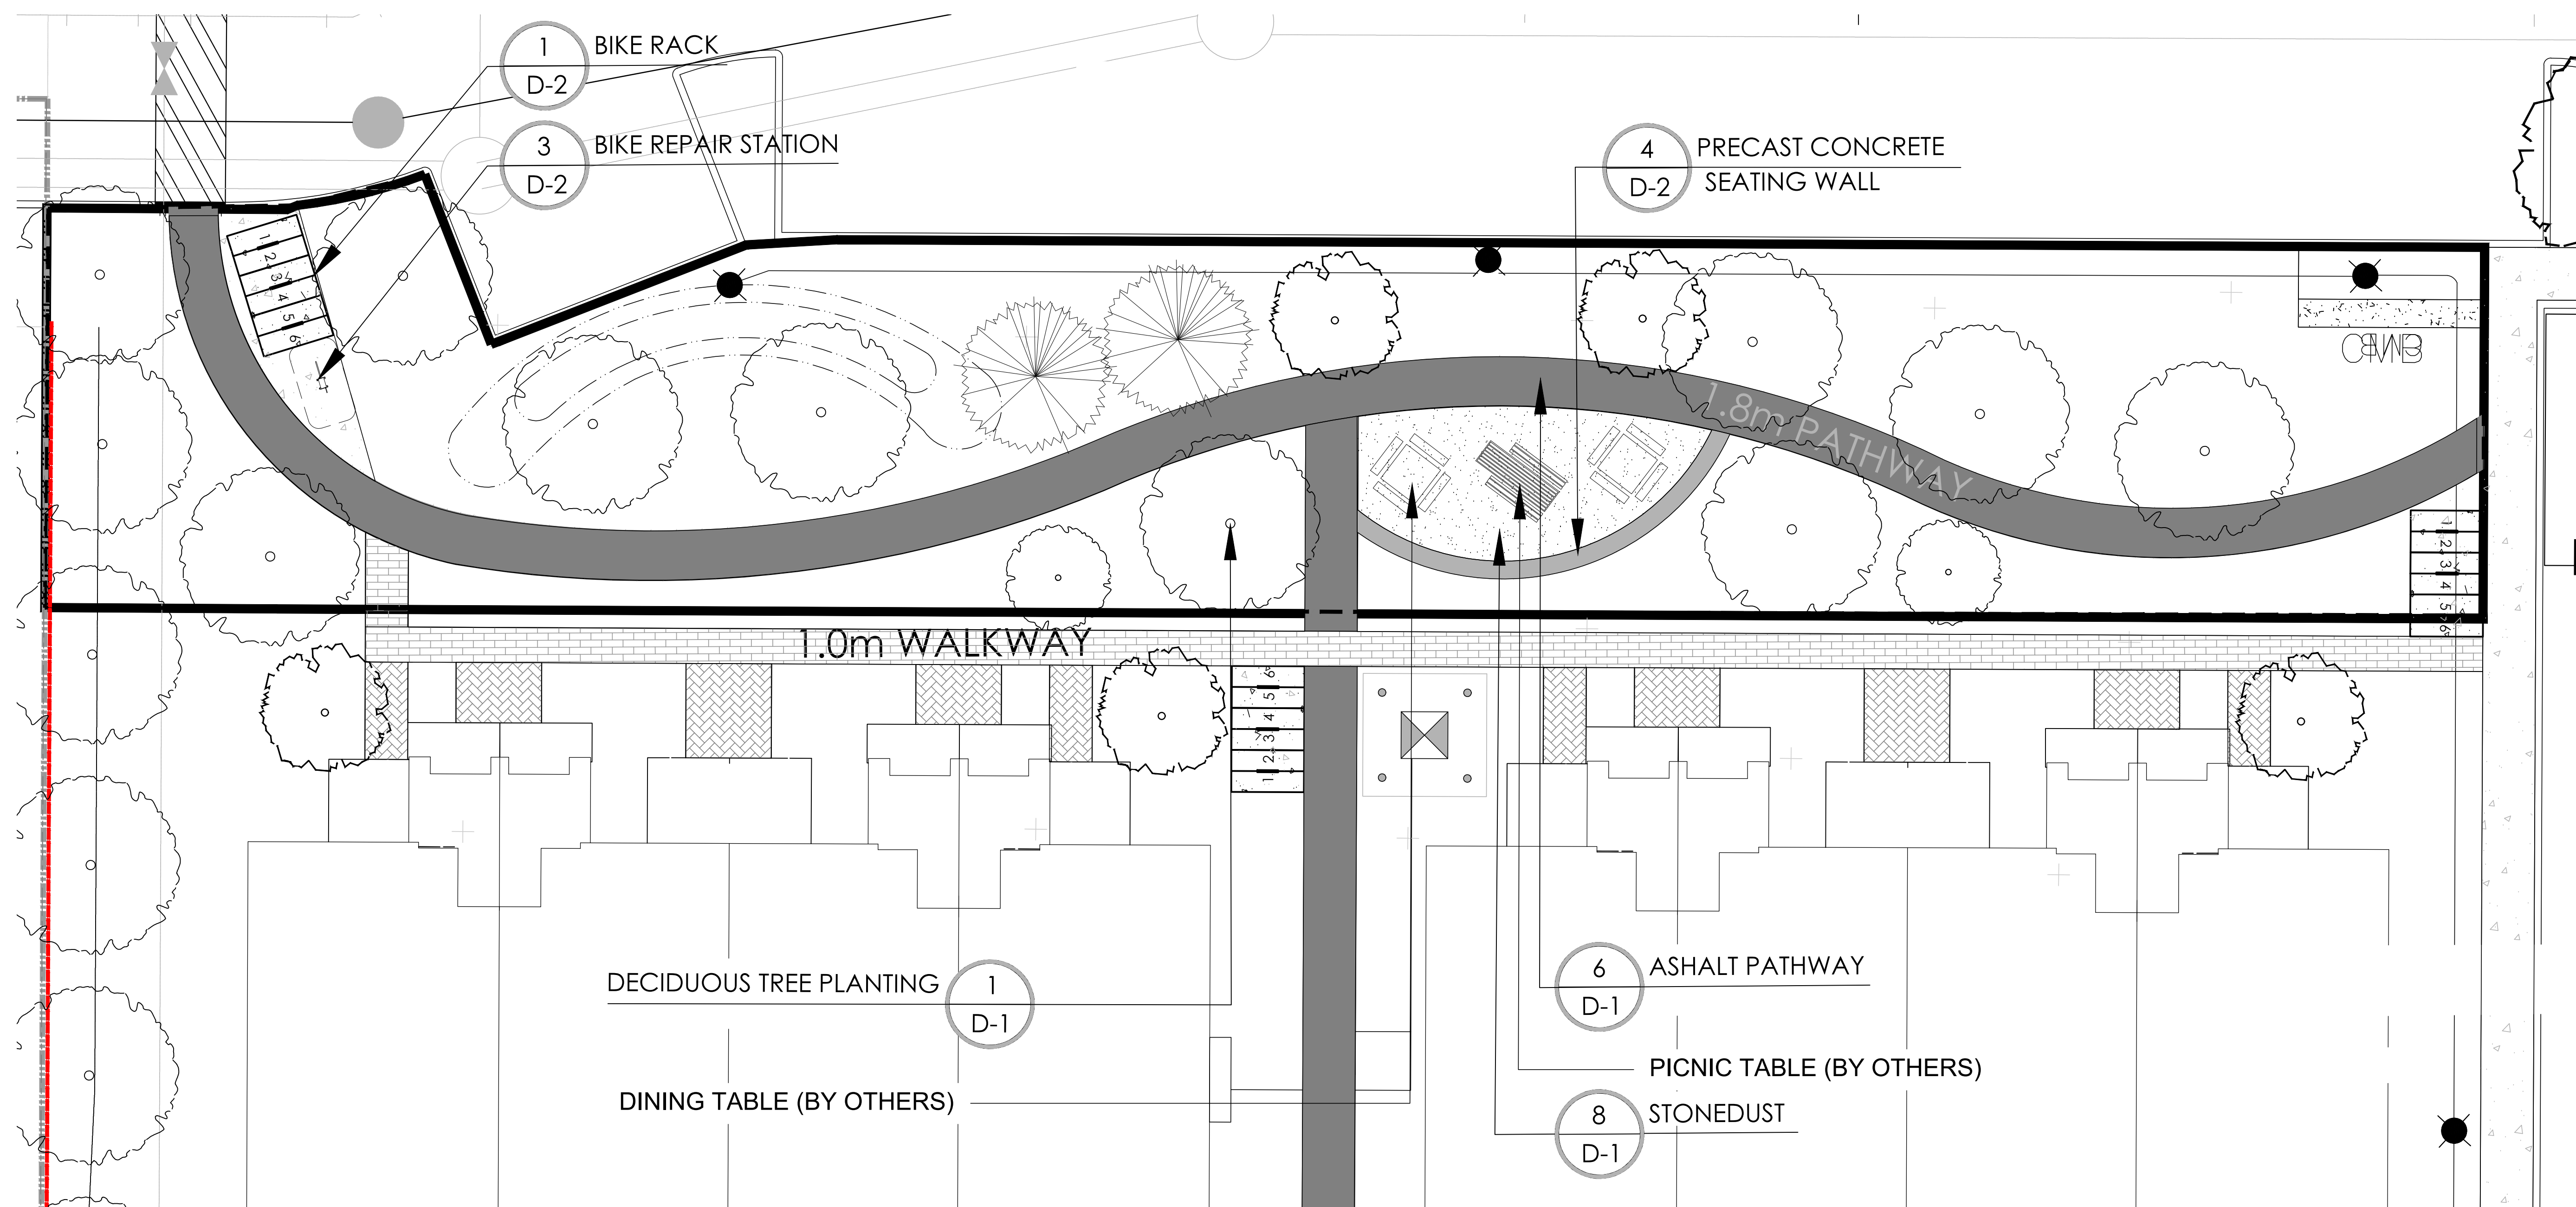

1 AMENITY SPACE LAYOUT

10	Issued for Re-issued Fourth Submission	July 11/23
9	Issued for Fourth Submission	June 05/23
8	Issued for third submission	Mar.29/23
7	Issued for client review	Mar.20/23
6	Issued for second submission	Dec. 09/22
5	Issued for coordination	Dec. 07/22
4	Issued Amenity Space for Client Review	Oct.25/22
3	Issued for client review	Aug. 24/22
2	Re-issued for First Submission	Dec.21/21
1	Issued for First Submission	Dec.10/21
No.	Description	Date

Revision  
City Approval Stamp

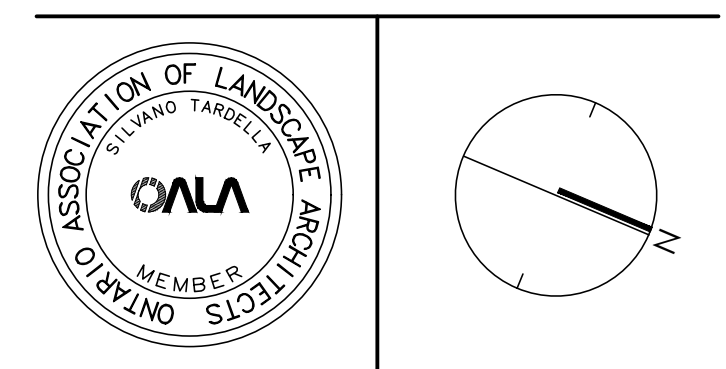


**NAK** design strategies  
 1285 WELLINGTON STREET, OTTAWA, ON K1Y 3A8 CANADA  
 T 613.237.2346 F 613.237.4423 NAKDESIGNSTRATEGIES.COM

Project  
**MATTAMY HOMES**  
 DECOEUR DRIVE  
 2370 TENTH LINE ROAD

Title  
 DETAIL AMENITY AREA

Date	JUNE 2023	Sheet	D3
Scale	1:100		
Drawn	SH/AM		
Checked	SH/SC		
Job No.	21-165		

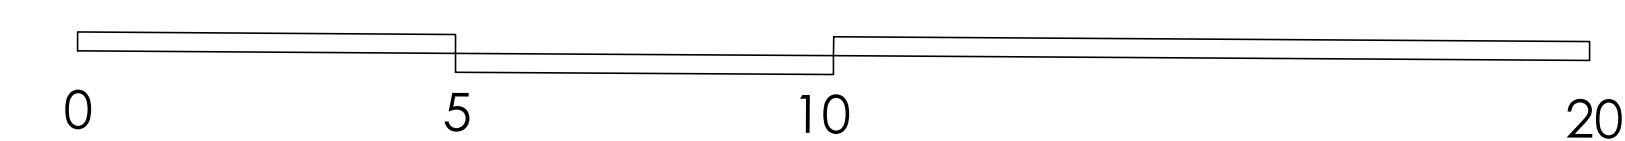

D07-12-21-0224

#18688