

Copyright Reserved
The Contractor shall verify and be responsible for all dimensions. DO NOT scale the drawing - any errors or omissions shall be reported to Stantec without delay.
The Copyrights to all designs and drawings are the property of Stantec. Reproduction or use for any purpose other than that authorized by Stantec is forbidden.

Legend

- ORIGINAL GROUND ELEVATION
- PROPOSED ELEVATION
- PROPOSED LOT CORNER ELEVATION
- EXISTING ELEVATION AT LOT CORNER
- FLOW DIRECTION AND GRADE
- FINISHED FIRST FLOOR ELEVATION
- UNDERSIDE OF FOOTING ELEVATION
- ENGINEER'S FILL ELEVATION
- TERRACING 3:1 SLOPE MAXIMUM (UNLESS OTHERWISE SHOWN)
- DIRECTION OF OVERLAND FLOW
- DIRECTION OF EMERGENCY OVERLAND FLOW
- PROPOSED VALVE BOX
- PROPOSED VALVE CHAMBER
- PROPOSED FIRE HYDRANT
- PROPOSED SANITARY SEWER MANHOLE
- PROPOSED STORM SEWER MANHOLE
- PROPOSED CATCHBASIN MANHOLE
- PROPOSED CATCHBASIN
- PROPOSED DEPRESSED CURB LOCATION
- PROPOSED BARRIER CURB
- HEAVY DUTY ASPHALT
- OVERLAND SPILL LOCATION
- TWS LOCATION AS PER CITY STD

Notes

ACCESS LANES AND LOCAL RESIDENTIAL ROADWAYS
40mm H3 OR SUPERPAVE 12.5 ASPHALTIC CONCRETE
50mm H3 OR SUPERPAVE 19.0 ASPHALTIC CONCRETE
150mm OPSS GRANULAR A BASE
400mm OPSS GRANULAR B TYPE I OR II

DRIVEWAYS AND CAR ONLY PARKING
50mm H3 OR SUPERPAVE 12.5 ASPHALTIC CONCRETE
150 OPSS GRANULAR A BASE
300 OPSS GRANULAR B TYPE I OR II

RISER COUNT AND DIMENSION - STACKED TOWNS

- 4R - 0.45m TO 0.54m
- 4R - 0.69m TO 0.72m
- 5R - 0.75m TO 0.90m
- 6R - 0.90m TO 1.08m
- 7R - 1.05m TO 1.26m
- 8R - 1.20m TO 1.44m
- 9R - 1.35m TO 1.62m

Revision	By	Appd.	YY.MM.DD	
4	REVISD AS PER SITE PLAN	MJS	KS	23.03.28
3	REVISD AS PER CITY COMMENTS/SITE PLAN	MJS	KS	23.02.27
2	REVISD AS PER NEW SITE PLAN	MJS	DT	22.12.05
1	REVISD AS PER SITE PLAN	MJS	DT	22.09.27
0	ISSUED FOR SPA	MJS	DT	21.12.13

File Name:	MJS	DT	MJS	21.12.22
164041710DB	Dwn.	Chkd.	Dgn.	YY.MM.DD

Permit-Seal

Client/Project



MATTAMY HOMES LTD.

ORLEANS DECOEUR RESIDENTIAL DEVELOPMENT
2370 TENTH LINE ROAD
OTTAWA, ON, CANADA

Title

GRADING PLAN

Project No.	Scale	0	5	15	25m
164041710	1:500				
Drawing No.	Sheet	Revision			
GP-1	4 of 7	4			

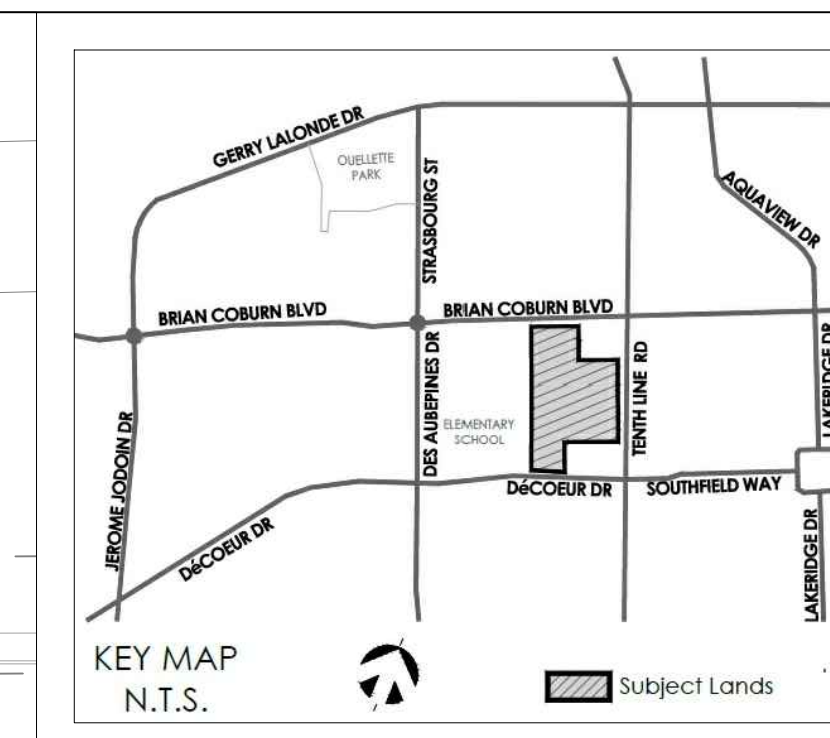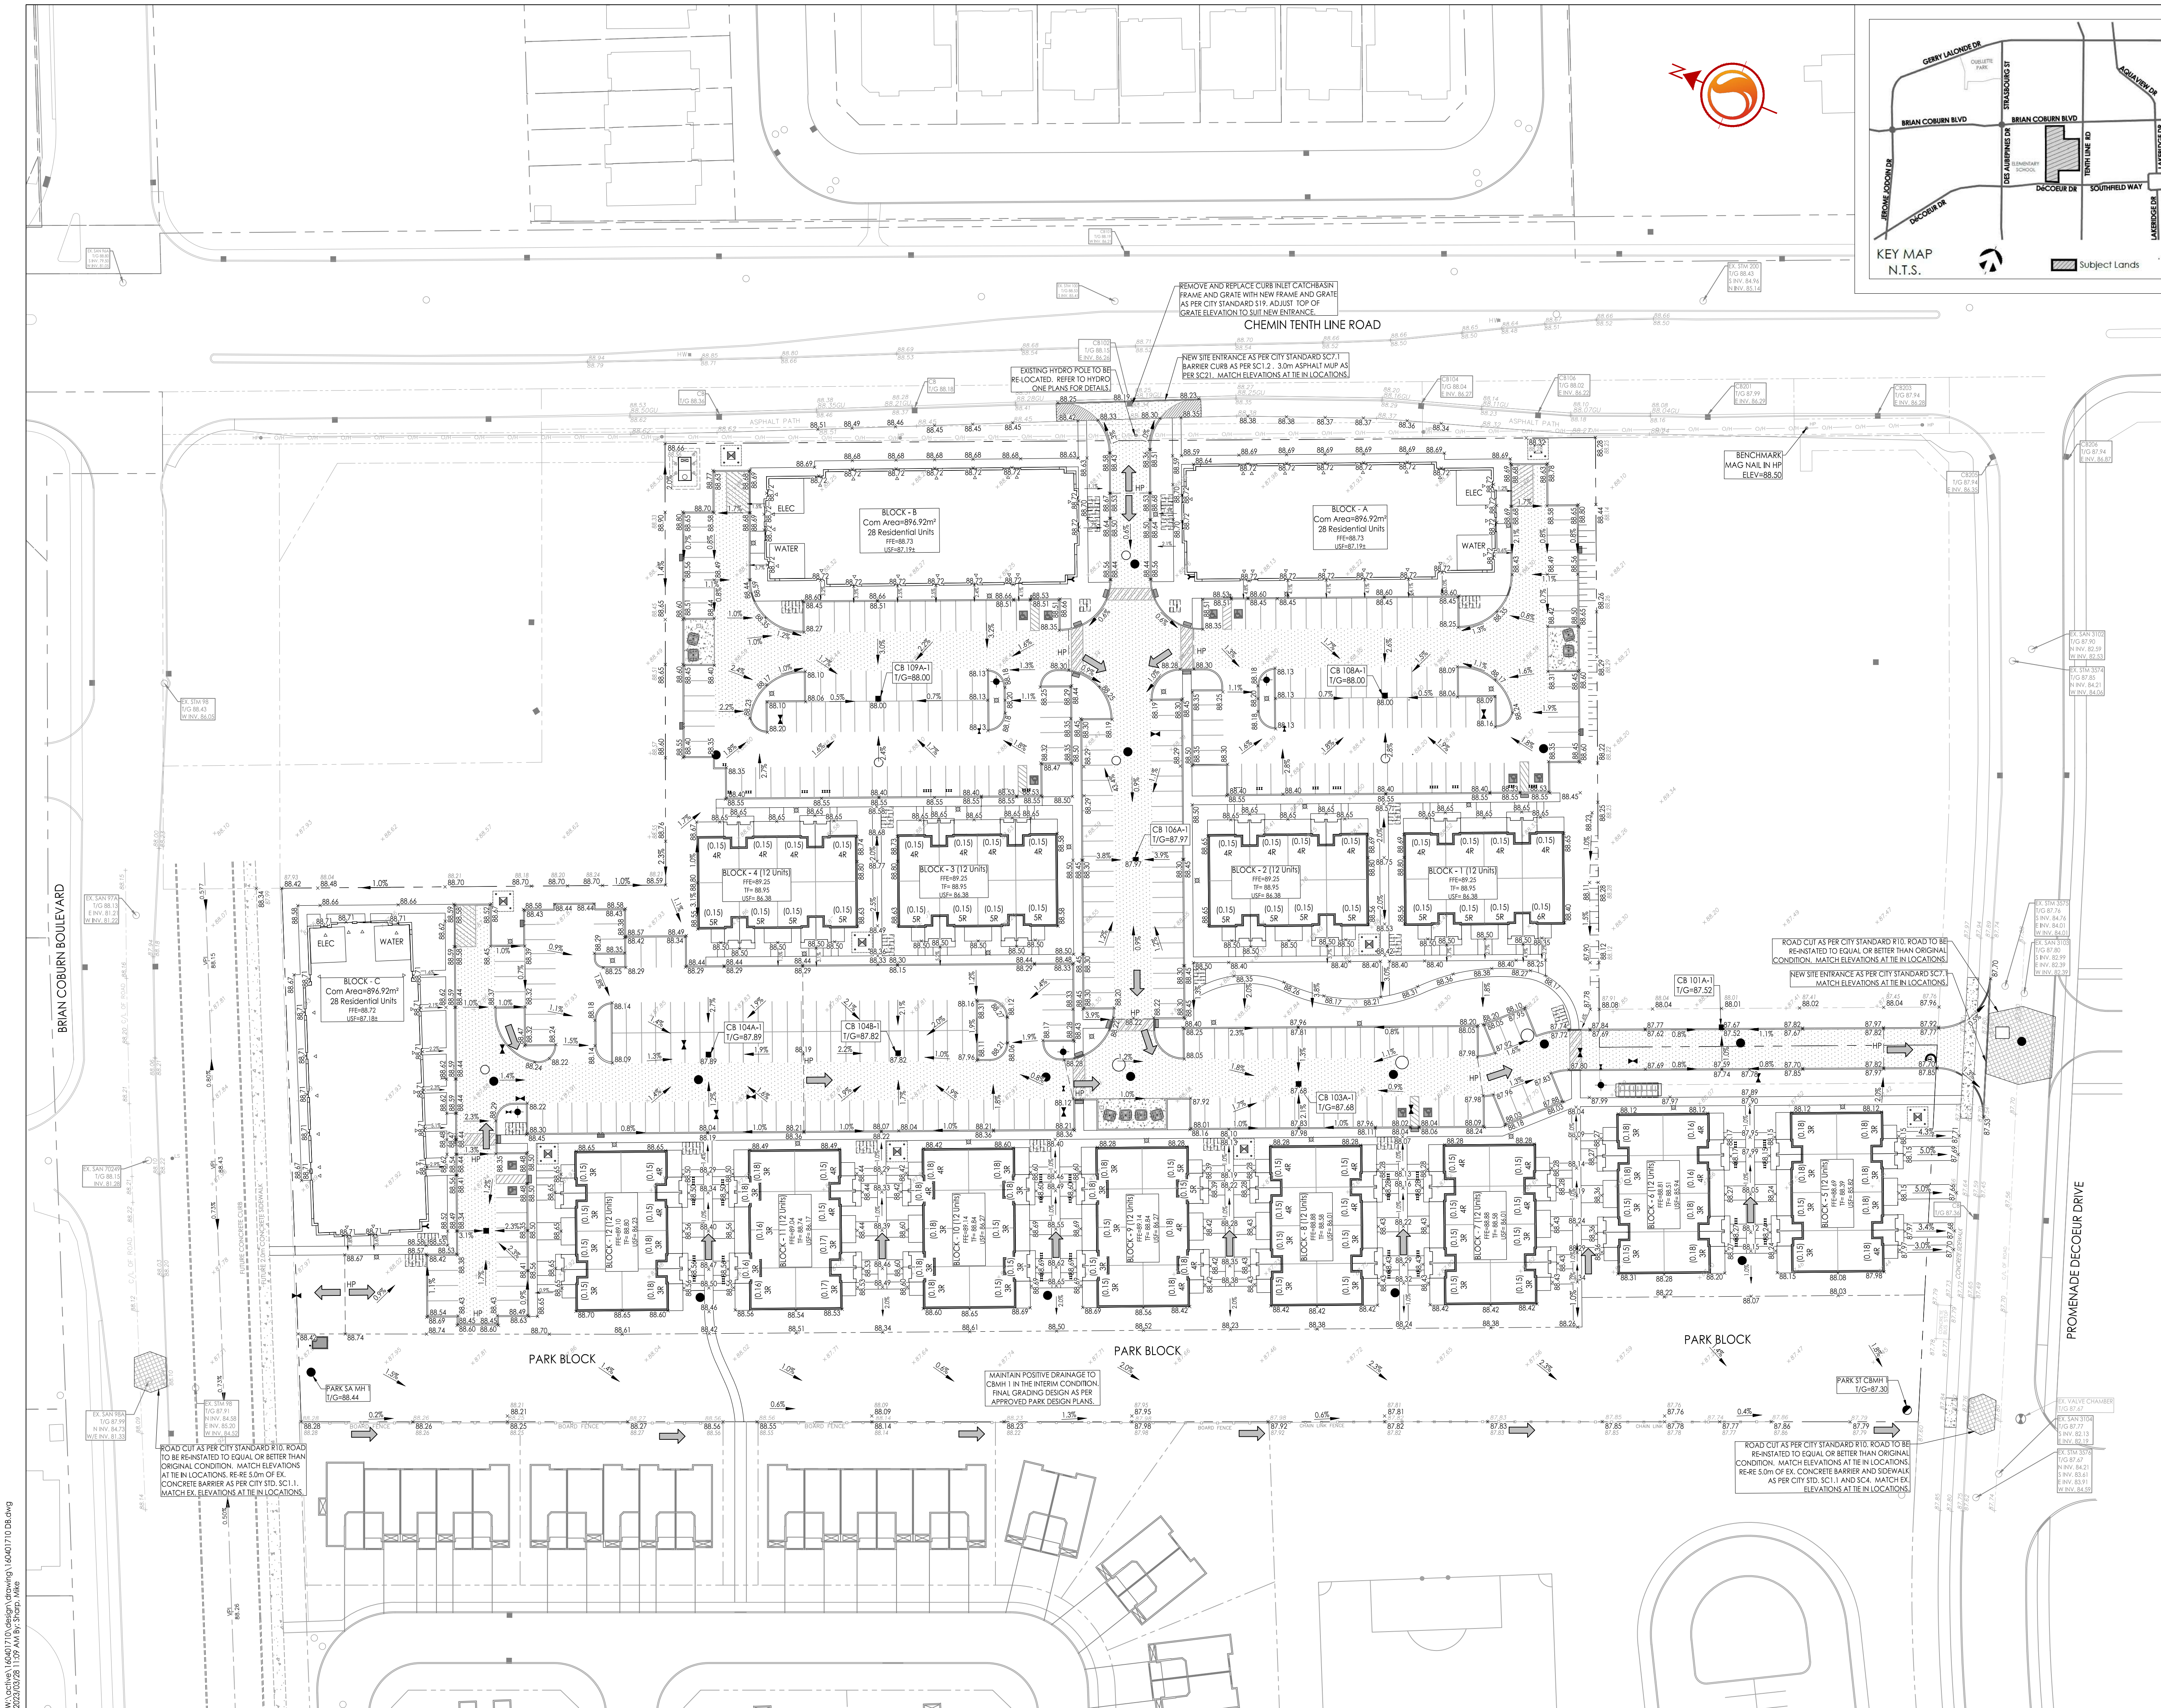

V:\Projects\164041710\Design\Drawings\164041710 DB.dwg
 2023/03/28 11:59 AM JMS:JMS