
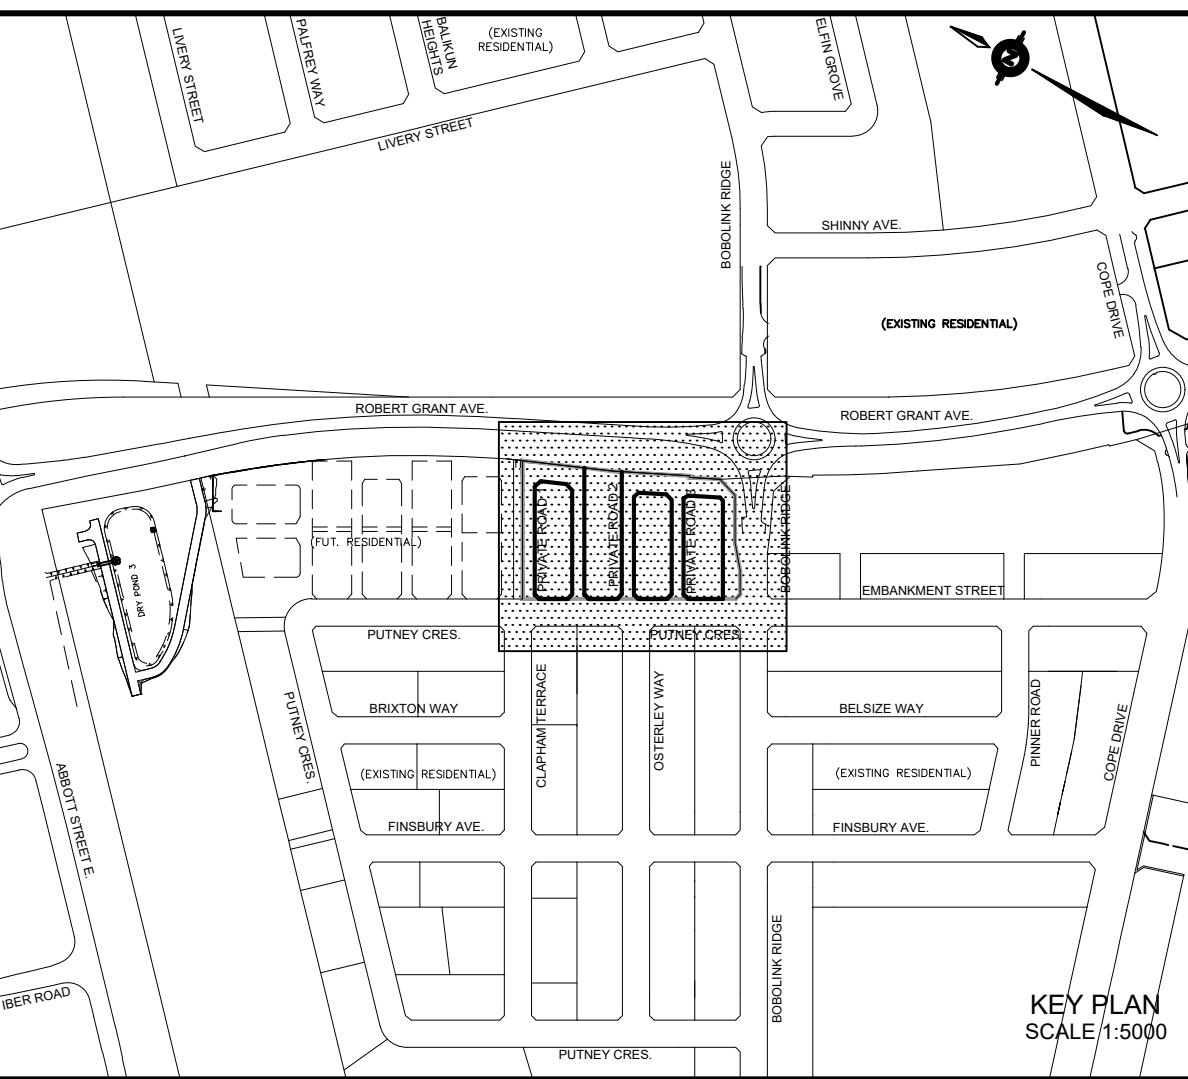


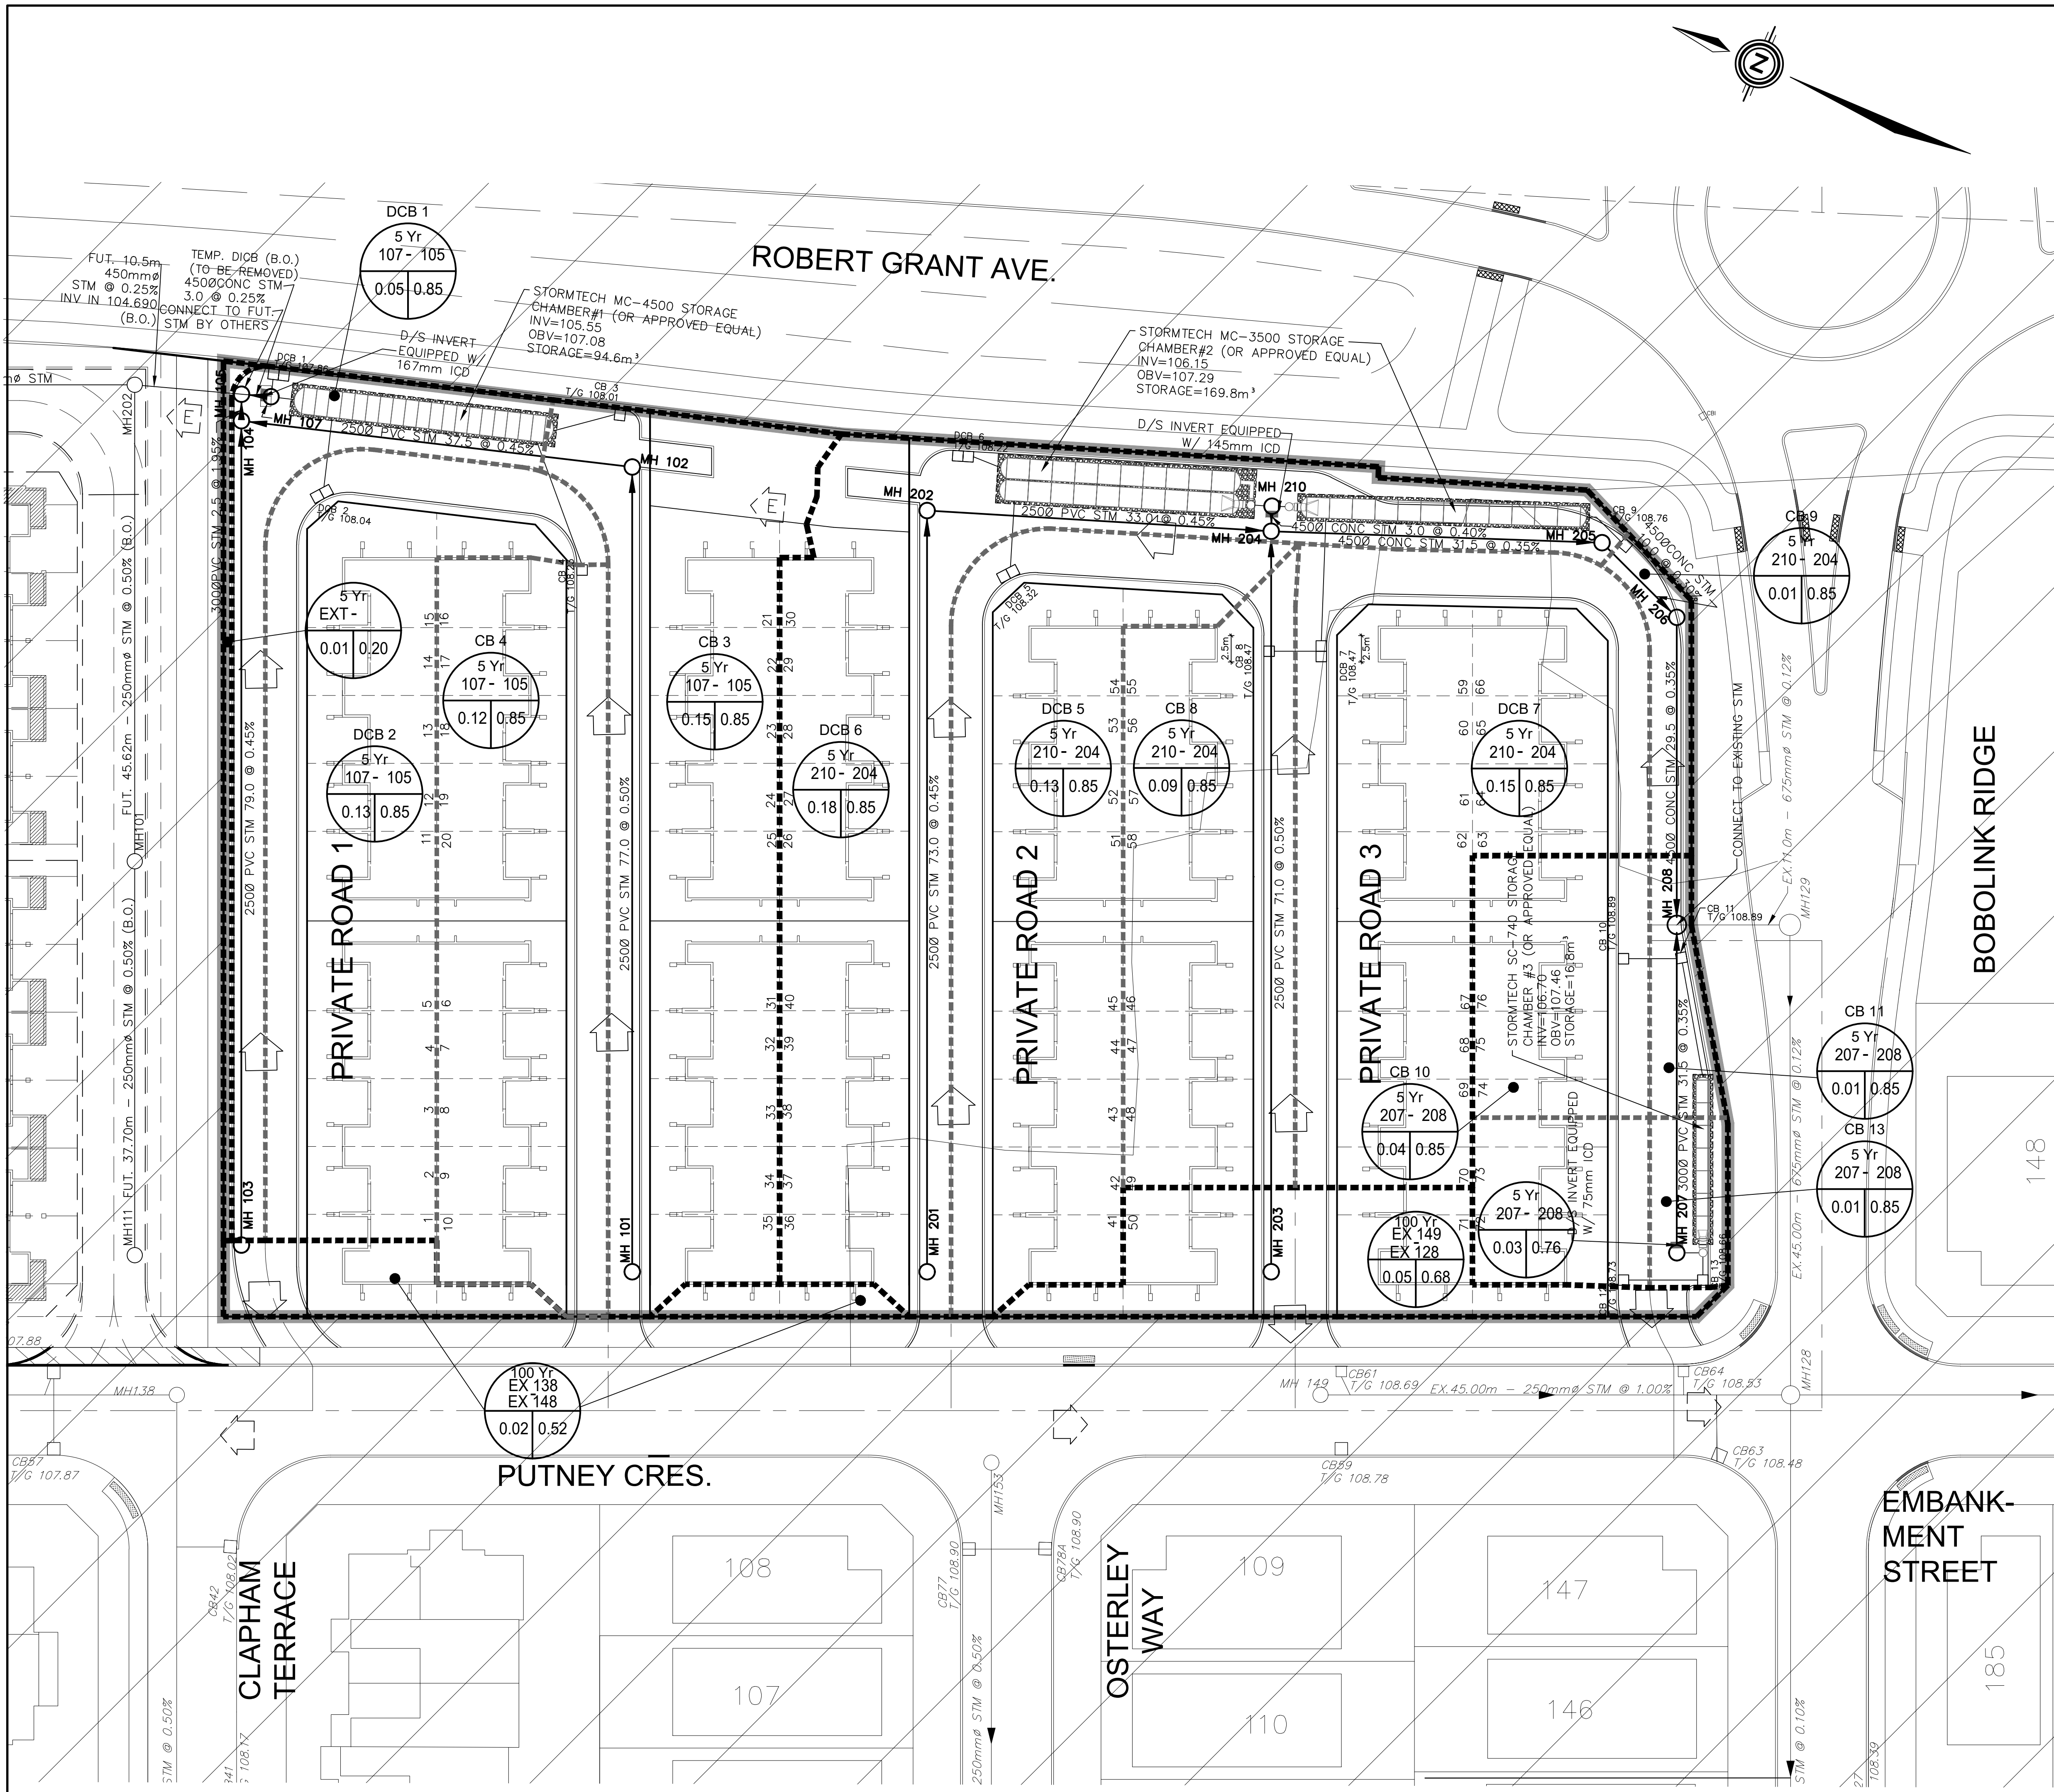

LEGEND

STORM DRAINAGE BOUNDARY
SUB-DRAINAGE BOUNDARY
STORM DRAINAGE BOUNDARY (OTHER PHASES)

LOW POINT CB CB1

STORM FREQUENCY 2Yr

UPSTREAM MH TO DOWNSTREAM MH 43 - 44

AREA IN HECTARES 0.37 0.51

RUNOFF COEFFICIENT

UPSTREAM MH TO DOWNSTREAM MH 21-23

AREA IN OTHER PHASES IN HECTARES 0.28 0.78

RUNOFF COEFFICIENT

STREET CATCHBASIN & LEAD
STREET CATCHBASIN WITH CLOSED LID & LEAD
MAINTENANCE HOLE

CURB INLET CATCHBASIN & LEAD
CATCHBASIN/ MAINTENANCE HOLE

INTERCONNECTED CATCH BASIN & LEADS

CAP

OVERLAND FLOW DIRECTION

EXTERNAL OVERLAND FLOW DIRECTION

EMERGENCY OVERLAND FLOW DIRECTION

NOT FOR CONSTRUCTION

1 S.L.M. 22-01-13 1st SUBMISSION		
No.	BY	DATE DESCRIPTION
TOPOGRAPHIC INFORMATION TOPOGRAPHIC INFORMATION PROVIDED BY ANNIS, O'SULLIVAN, VOLLEBEKK LTD. PROJECT No. 22111-21 RECEIVED JUNE 24, 2021		
LEGAL INFORMATION CALCULATED M-PLAN PROVIDED BY ANNIS, O'SULLIVAN, VOLLEBEKK LTD., PROJECT No. 22111-21, RECEIVED DECEMBER 13, 2021.		
BENCH MARK SITE BENCHMARK #1, FIRE HYDRANT TOP OF SPINDLE ELEVATION = 109.78m SITE BENCHMARK #2, CP IN ASPHALT ELEVATION = 109.09		
TAMARACK HOMES		BOBOLINK RIDGE BLOCK 343
 120 Iber Road Unit 103 Slittsville, Ontario, K2S 1E9 Tel. (613) 836-0856 Fax. (613) 836-7183 www.DSEL.ca		
		110 Laurier Ave W Ottawa, Ontario, K1P 1J1 Tel. (613) 580-2400 www.Ottawa.ca
© DSEL		
STORM DRAINAGE PLAN		
DRAWN BY: G.G.G.	CHECKED BY: S.L.M.	PROJECT No. 21-1261
DESIGNED BY: G.G.G.	CHECKED BY: S.L.M.	SHEET No. 15
SCALE: 1:300		