




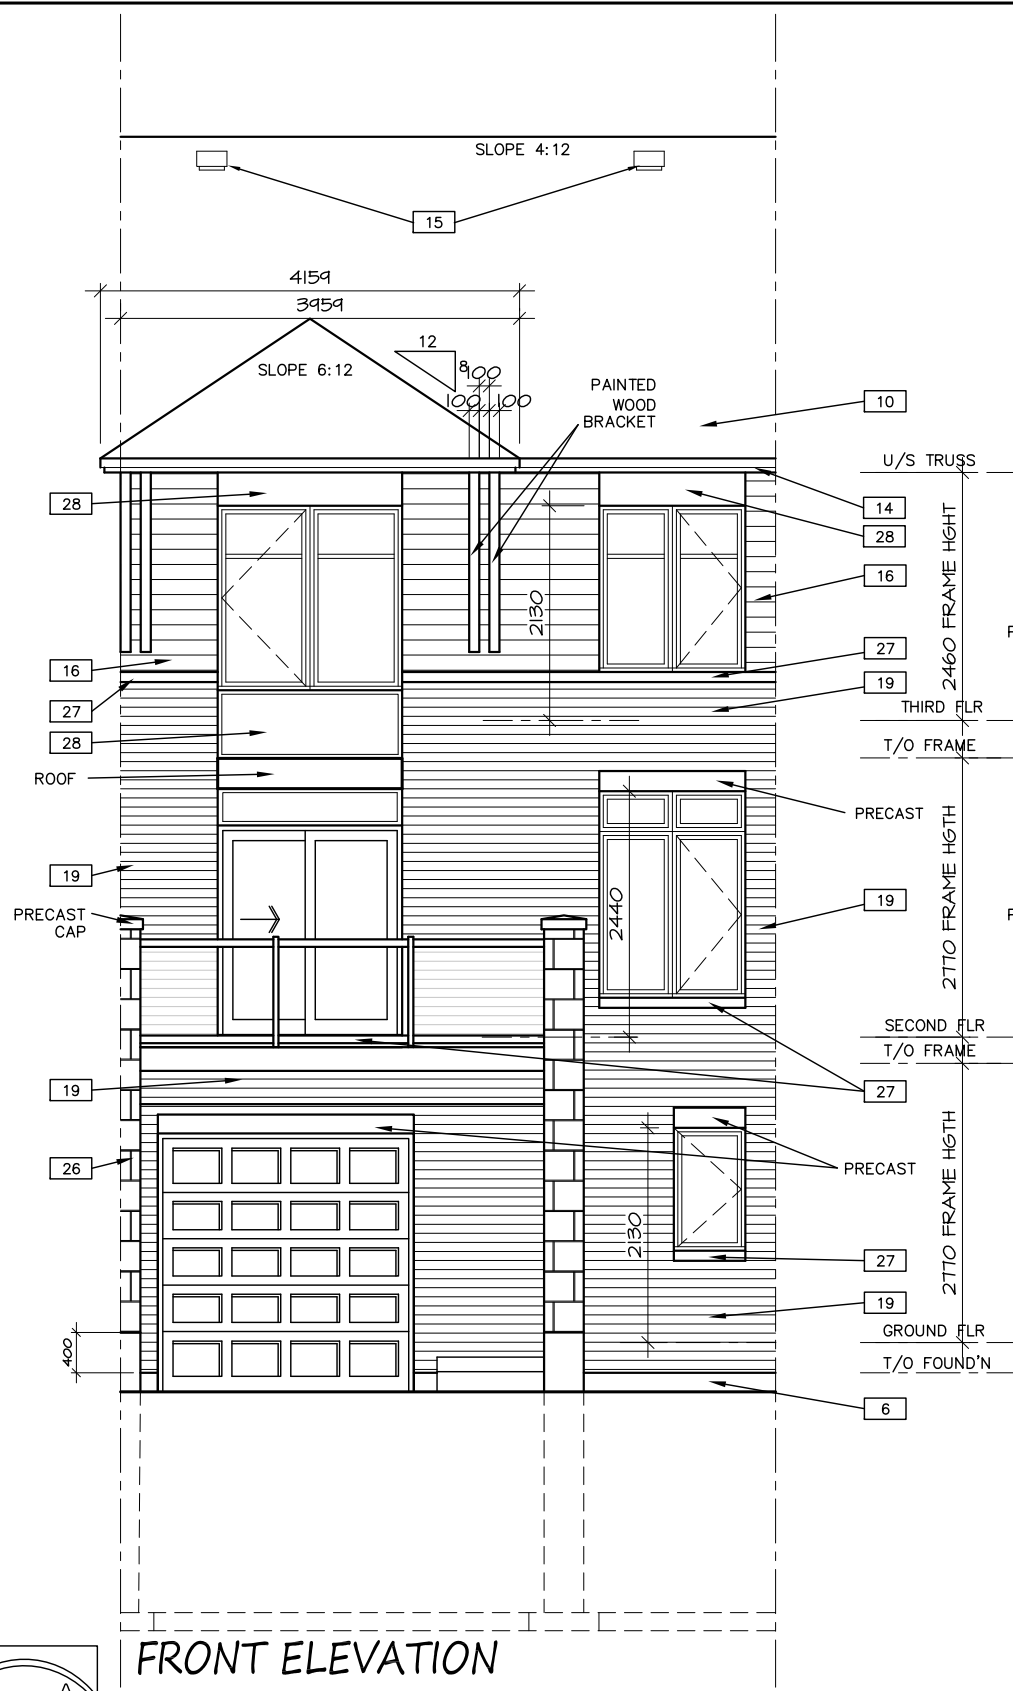


FRONT ELEVATION
MIDDLE UNIT
(BACK TO BACK)(10 UNIT BLK)

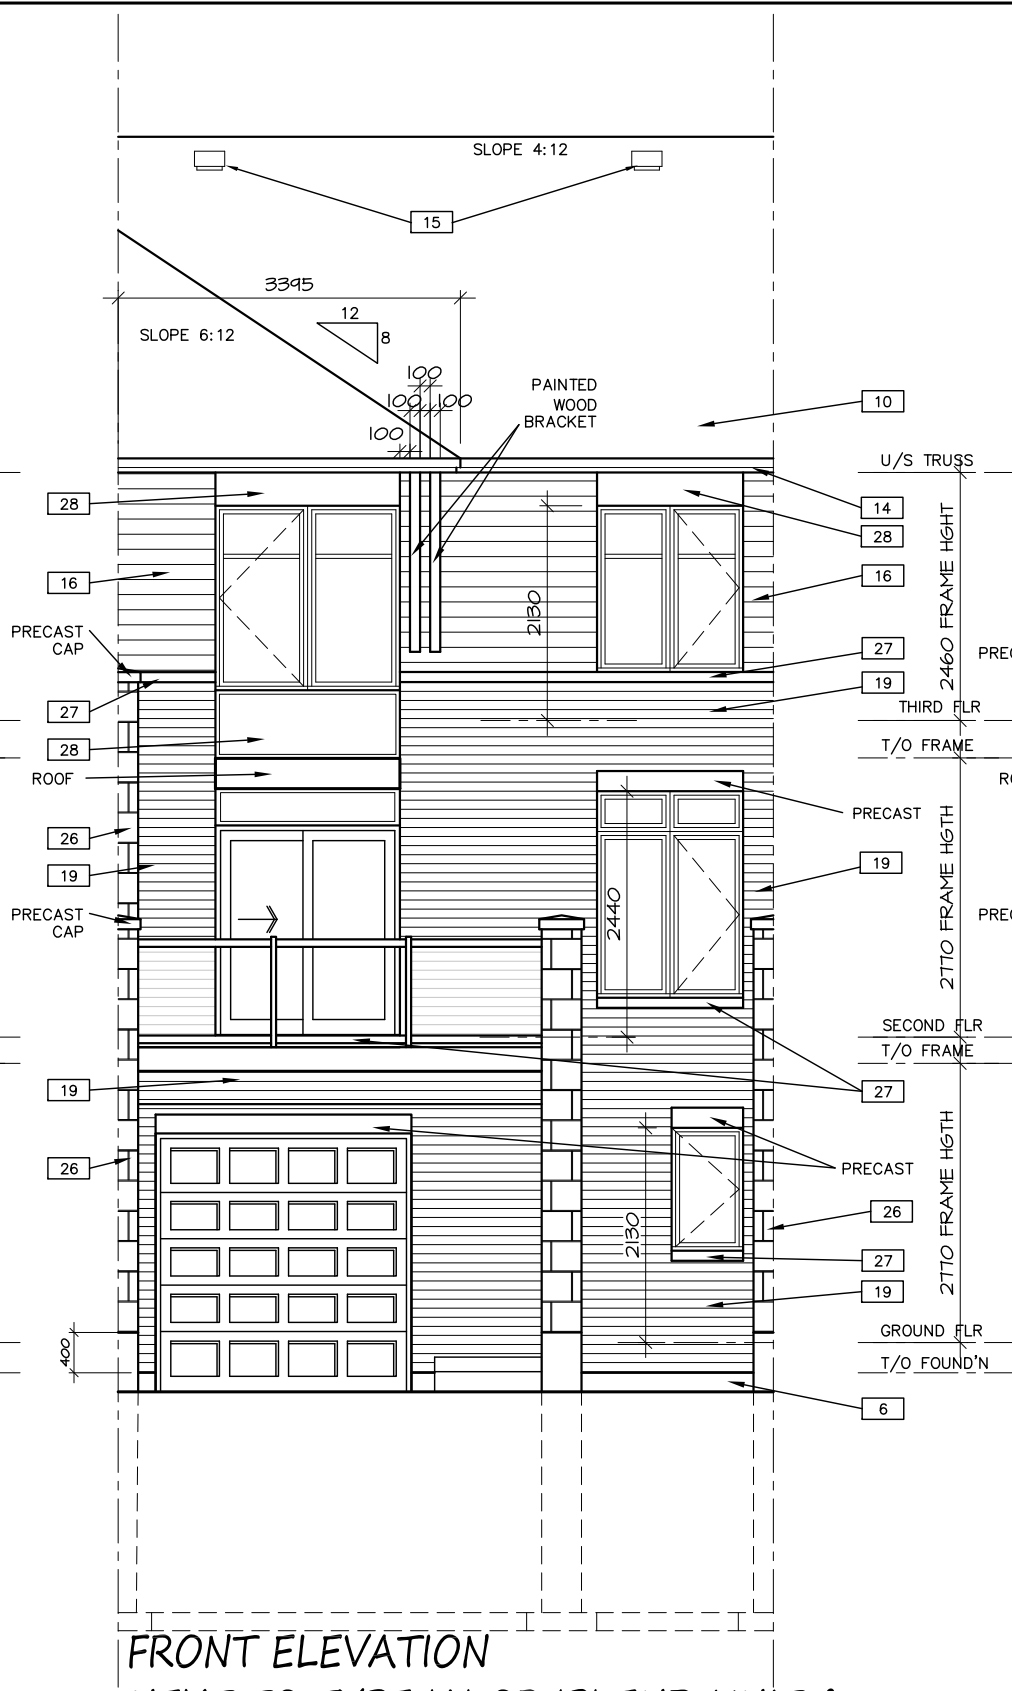

FRONT ELEVATION
NEXT TO TYPE 'A' OR 'B' END UNIT &
NEXT TO MIDDLE UNIT BALCONY
(BACK TO BACK)(10 UNIT BLK)

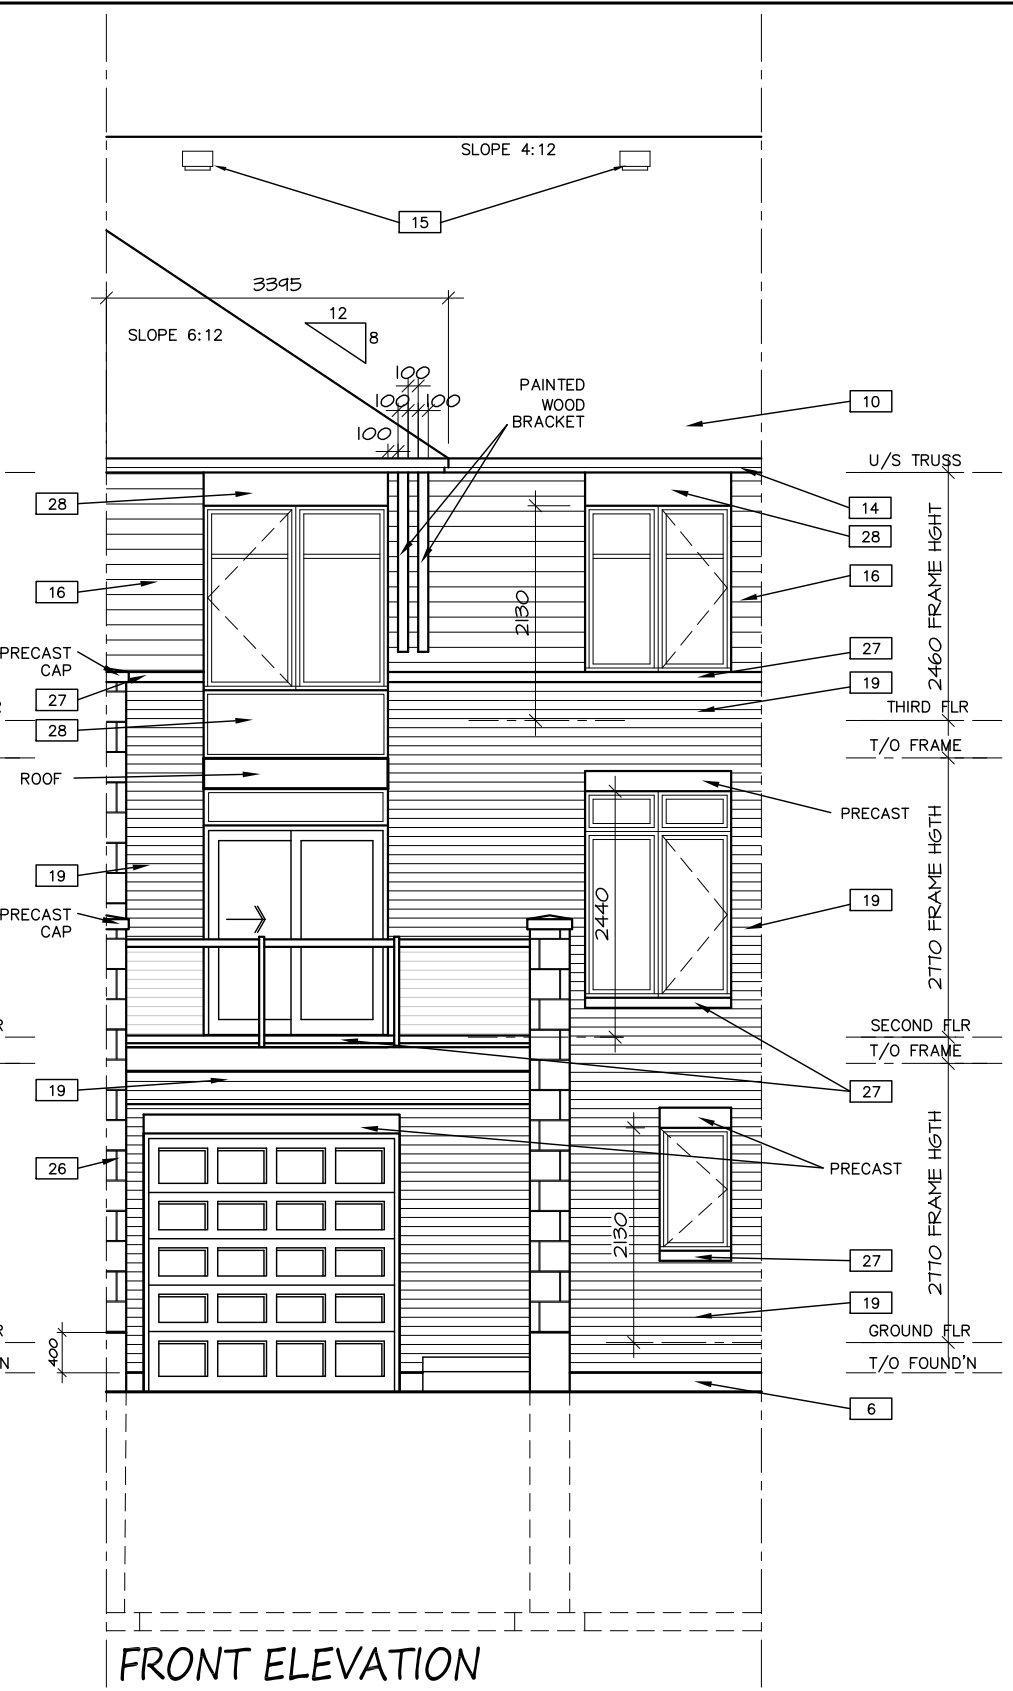


FRONT ELEVATION
WHEN NEXT TO TYPE 'A' OR 'B' END
(BACK TO BACK)

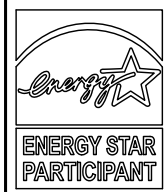

DWG

A-8B


TYPE B (2020)
BROCKTON, E-STAR
BLK

 


DATE DRAWN: MARCH 2013
DRAWN: MJB
CHECKED: GS
SCALE: 1:75



3	LOT XX - SPECIAL REVISIONS	MMM DD/YY
2	LOT XX - SPECIAL REVISIONS	MMM DD/YY
1	ISSUED FOR TENDER 2021	JAN 21/2020
NO.	REVISION	DATE

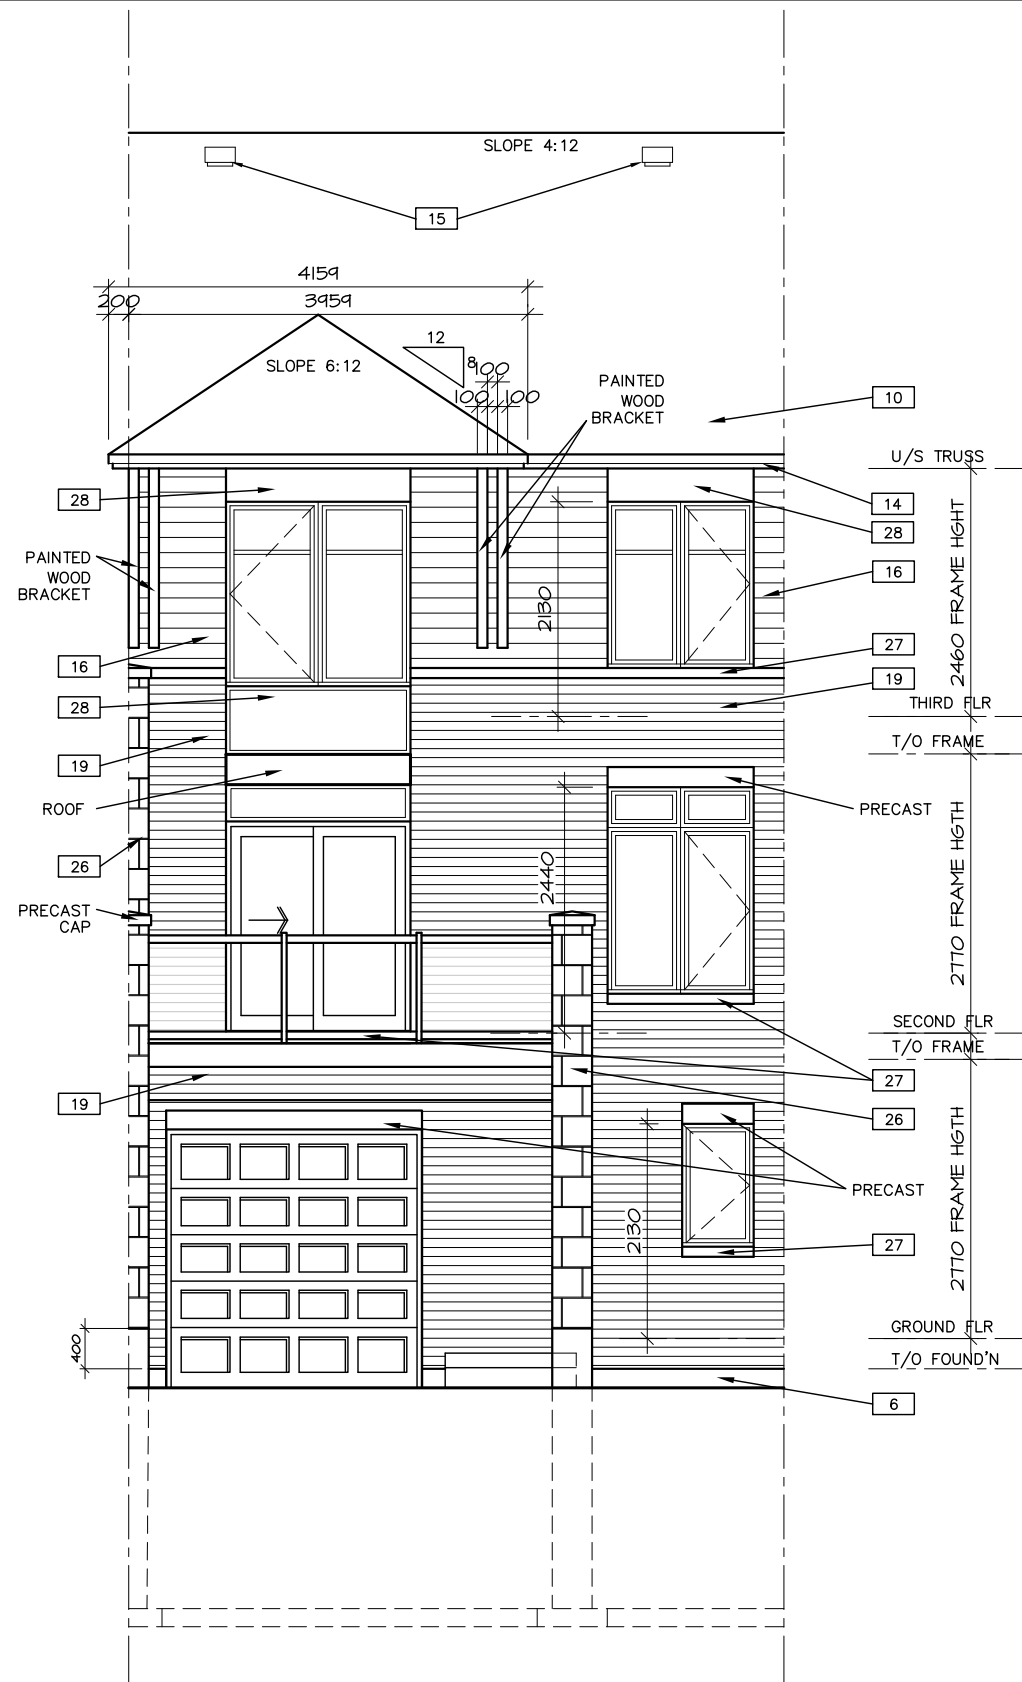


FRONT ELEVATION
NEXT TO TYPE C
(BACK TO BACK)

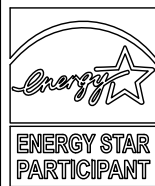

-DWG

A-8

TYPE B (2020)
BROCKTON, E-STAR
BLK

 

DATE DRAWN: MARCH 2013
DRAWN: MJB
CHECKED: GS
SCALE: 1:75



3	LOT XX - SPECIAL REVISIONS	MMM DD/YY
2	LOT XX - SPECIAL REVISIONS	MMM DD/YY
1	ISSUED FOR TENDER 2021	JAN 21/2020
NO.	REVISION	DATE