
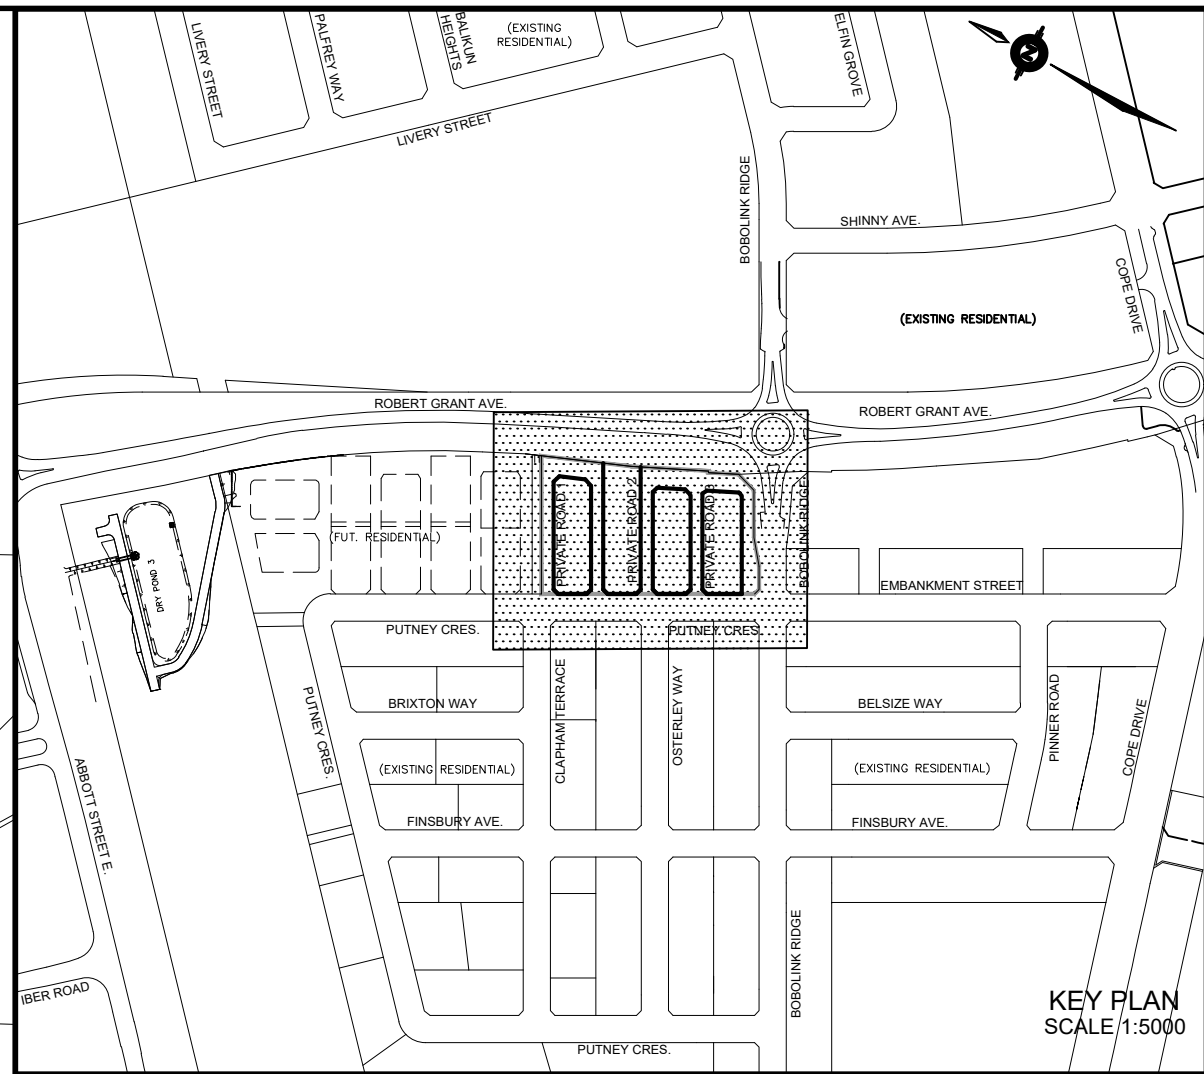


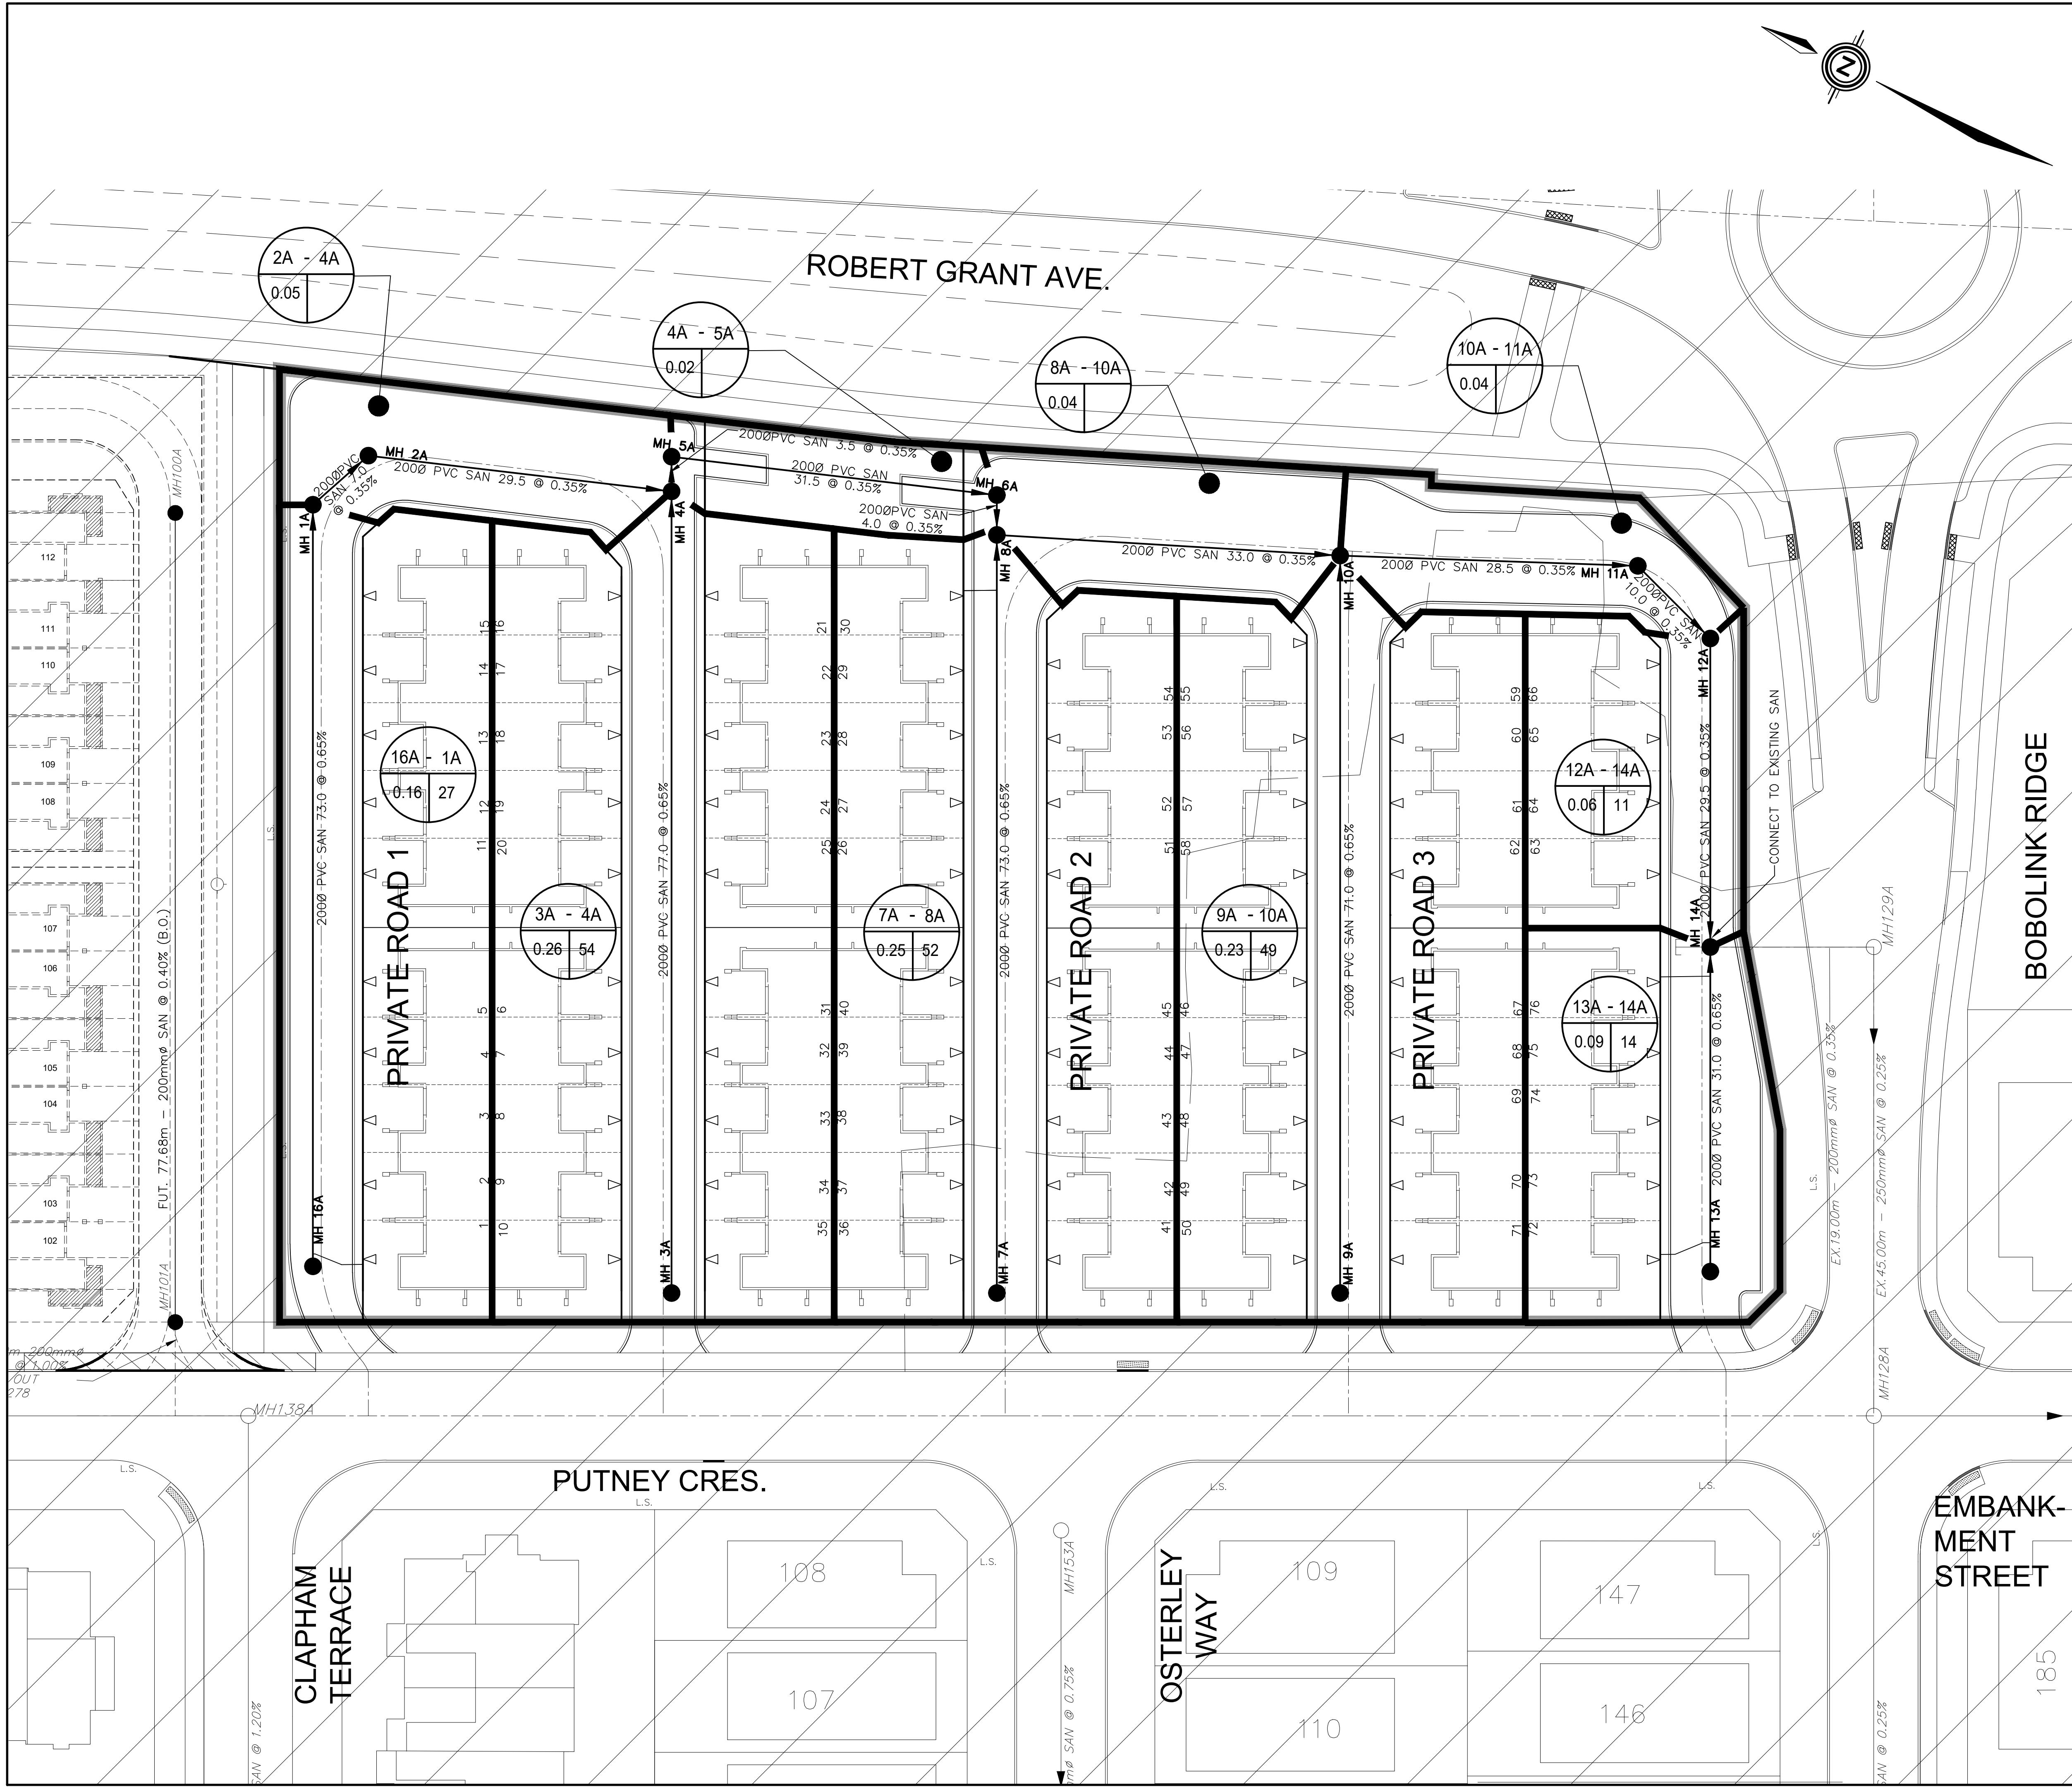

LEGEND

- SANITARY DRAINAGE BOUNDARY
- SANITARY SUB-DRAINAGE BOUNDARY
- SANITARY DRAINAGE BOUNDARY (OTHER PHASES)

UPSTREAM MH TO DOWNSTREAM MH: 43A - 44A

AREA IN HECTARES: 0.78 61

POPULATION: 43A - 44A

UPSTREAM MH TO DOWNSTREAM MH: 43A - 44A

AREA FOR OTHER PHASES IN HECTARES: 0.78 61

POPULATION: 43A - 44A

MAINTENANCE HOLE: NYS #44002

CAP: MH202A

NOT FOR CONSTRUCTION

1	S.L.M.	22-01-13	1st SUBMISSION
No.	BY	DATE	DESCRIPTION

TOPOGRAPHIC INFORMATION
TOPOGRAPHIC INFORMATION PROVIDED BY ANNIS, O'SULLIVAN, VOLLEBEKK LTD. PROJECT No. 22111-21 RECEIVED JUNE 24, 2021

LEGAL INFORMATION
CALCULATED M-PLAN PROVIDED BY ANNIS, O'SULLIVAN, VOLLEBEKK LTD., PROJECT No. 22111-21, RECEIVED DECEMBER 13, 2021.

BENCH MARK
SITE BENCHMARK #1, FIRE HYDRANT TOP OF SPINDLE
ELEVATION = 109.78m
SITE BENCHMARK #2, CP IN ASPHALT
ELEVATION = 109.09

TAMARACK HOMES **BOBOLINK RIDGE BLOCK 343**

DSEL
120 Iber Road Unit 103
Stittsville, Ontario, K2S 1E9
Tel. (613) 836-0856
Fax. (613) 836-7183
www.DSEL.ca

S.L. MERRICK
100166523
22-01-13
PROVINCE OF ONTARIO

Ottawa
110 Laurier Ave W
Ottawa, Ontario, K1P 1J1
Tel. (613) 580-2400
www.Ottawa.ca

SANITARY DRAINAGE PLAN

DRAWN BY: G.G.G. CHECKED BY: S.L.M. PROJECT No. 21-1261
DESIGNED BY: G.G.G. CHECKED BY: S.L.M.
SCALE: 1:300 SHEET No. 14