

1509 MERIVALE ROAD

ONTARIO,

RLA PROJECT #: 2034

ISSUED FOR SPC ROUND 2 COMMENTS

2023/07/13



1509 MERIVALE ROAD



IT IS THE RESPONSIBILITY OF THE APPROPRIATE CONTRACTOR TO CHECK AND VERIFY ALL DIMENSIONS ON SITE AND TO REPORT ALL ERRORS AND/OR OMISSIONS TO THE ARCHITECT.
 ALL CONTRACTORS MUST COMPLY WITH ALL PERTINENT CODES AND BY-LAWS.
 THIS DRAWING MAY NOT BE USED FOR CONSTRUCTION UNTIL SIGNED BY THE ARCHITECT.
 DO NOT SCALE DRAWINGS.
 COPYRIGHT RESERVED.

No.	DESCRIPTION	DD.MM.YY
9	ISSUED FOR SPC ROUND 2 COMMENTS	2023/07/13
8	ISSUED FOR SPC ROUND 1 COMMENTS	2023/04/10
7	ISSUED FOR SITE PLAN CONTROL	2021/12/20
6	ISSUED FOR CONSULTANT COORDINATION	2021/11/19
5	REVISED BUILDING DESIGN	2020/08/31
4	REVISED BUILDING DESIGN	2020/06/17
3	ISSUED FOR REZONING APPLICATION	2020/01/31
2	ISSUED FOR REZONING APPLICATION	2019/10/15
1	ISSUED FOR COMMUNITY MEETINGS	2019/03/10

REVISIONS:

ARCHITECT SEAL:	NORTH ARROW:
-----------------	--------------



ARCHITECT:
 rla/architecture
 56 Beech Street, Ottawa, Ontario K1S 3J6
 t.613.724.9932 f.613.724.1209 www.rodericklahey.ca


PROJECT TITLE:
 1509 MERIVALE ROAD

ONTARIO

SHEET TITLE:
 CONTEXT PLAN

DRAWN: Author	CHECKED: Checker
SCALE:	SHEET No:
PROJECT No: 2034	A-101

IT IS THE RESPONSIBILITY OF THE APPROPRIATE CONTRACTOR TO CHECK AND VERIFY ALL DIMENSIONS ON SITE AND TO REPORT ALL ERRORS AND/OR OMISSIONS TO THE ARCHITECT.
 ALL CONTRACTORS MUST COMPLY WITH ALL PERTINENT CODES AND BY-LAWS.
 THIS DRAWING MAY NOT BE USED FOR CONSTRUCTION UNTIL SIGNED BY THE ARCHITECT.
 DO NOT SCALE DRAWINGS.
 COPYRIGHT RESERVED.

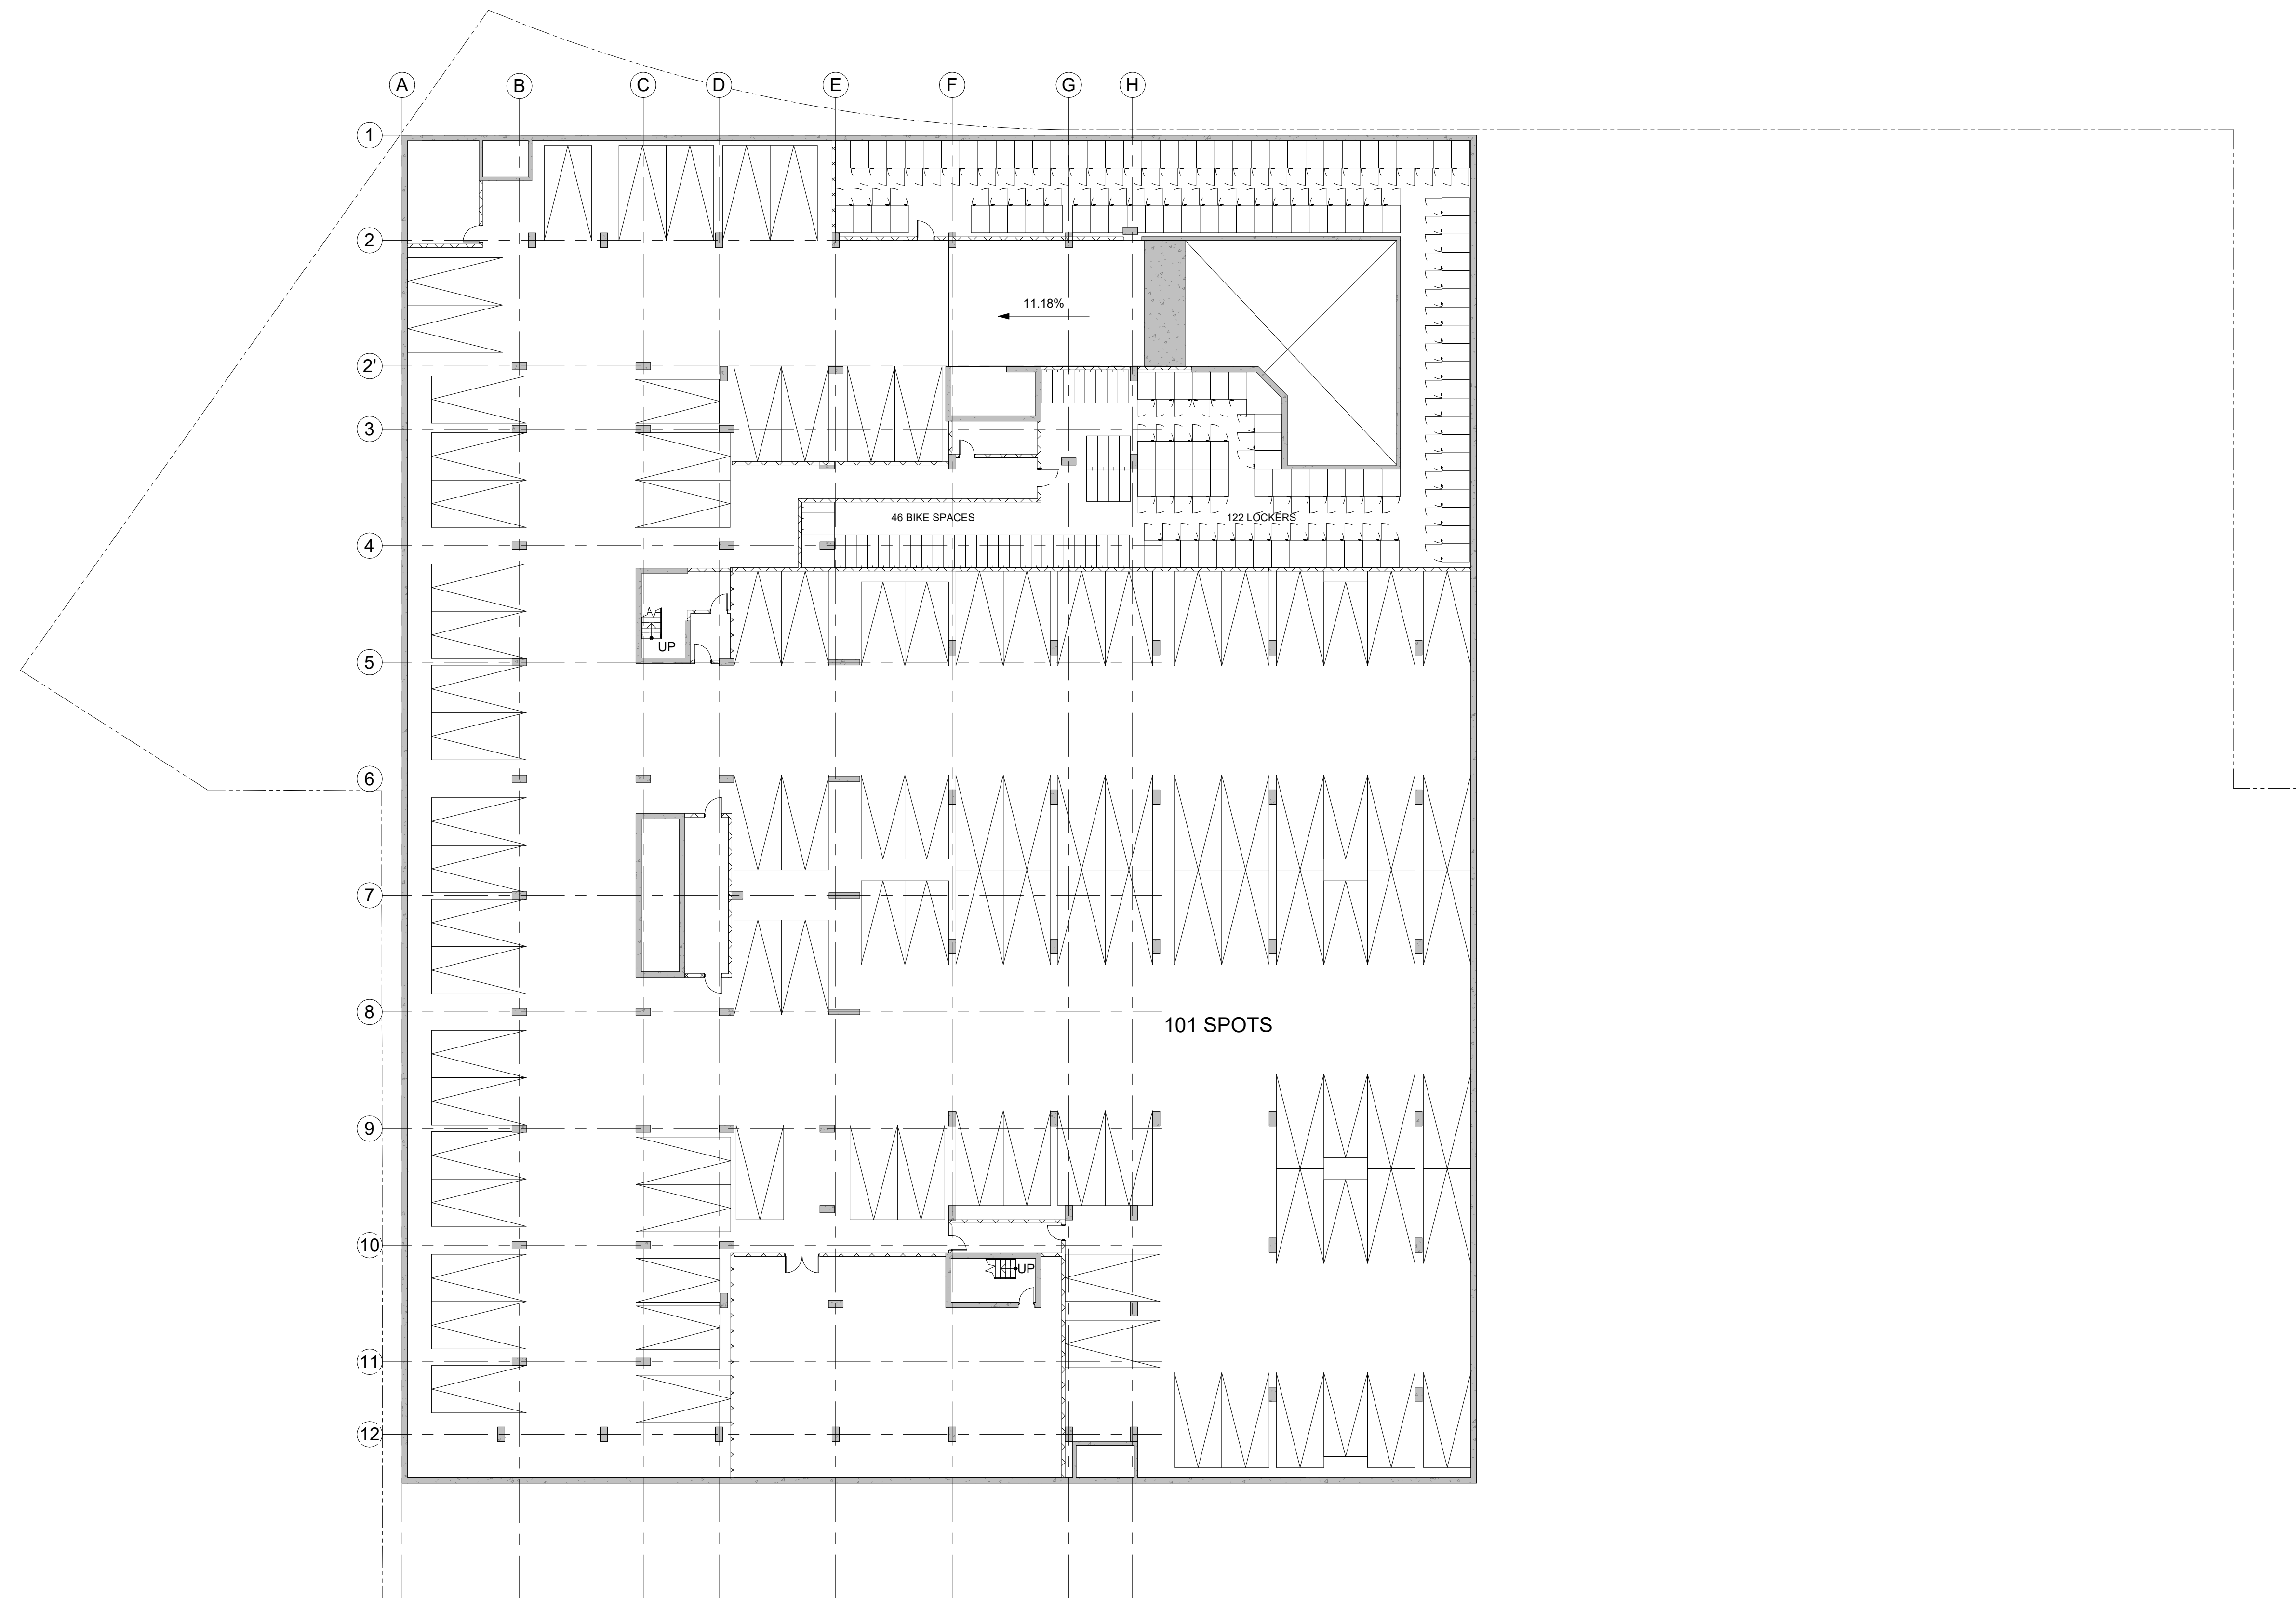

No.	DESCRIPTION	DD.MM.YY
9	ISSUED FOR SPC ROUND 2 COMMENTS	2023/07/13
8	ISSUED FOR SPC ROUND 1 COMMENTS	2023/04/10
7	ISSUED FOR SITE PLAN CONTROL	2021/12/20
6	ISSUED FOR CONSULTANT COORDINATION	2021/11/19
5	REVISED BUILDING DESIGN	2020/08/31
4	REVISED BUILDING DESIGN	2020/06/17
3	ISSUED FOR REZONING APPLICATION	2020/01/31
2	ISSUED FOR REZONING APPLICATION	2019/10/15
1	ISSUED FOR COMMUNITY MEETINGS	2019/03/10

REVISIONS:

ARCHITECT SEAL:	NORTH ARROW:
	TRUE NORTH

CLIENT:

ARCHITECT:

rla/architecture
 56 Beech Street, Ottawa, Ontario K1S 3J6
 t.613.724.9932 f.613.724.1209 www.rodericklahey.ca

PROJECT TITLE:
1509 MERIVALE ROAD

ONTARIO


SHEET TITLE:
P2 LEVEL PLAN

DRAWN: Author	CHECKED: Checker
SCALE: 1 : 200	SHEET No.:
PROJECT No: 2034	A-102B

P2 LEVEL PLAN
 A-102B 1:200

PAPER SIZE: ISO Full Sheet B1 (707.00 x 1000.00mm) PLOT SCALE: 1:1

IT IS THE RESPONSIBILITY OF THE APPROPRIATE CONTRACTOR TO CHECK AND VERIFY ALL DIMENSIONS ON SITE AND TO REPORT ALL ERRORS AND/OR OMISSIONS TO THE ARCHITECT.
 ALL CONTRACTORS MUST COMPLY WITH ALL PERTINENT CODES AND BY-LAWS.
 THIS DRAWING MAY NOT BE USED FOR CONSTRUCTION UNTIL SIGNED BY THE ARCHITECT.
 DO NOT SCALE DRAWINGS.
 COPYRIGHT RESERVED.

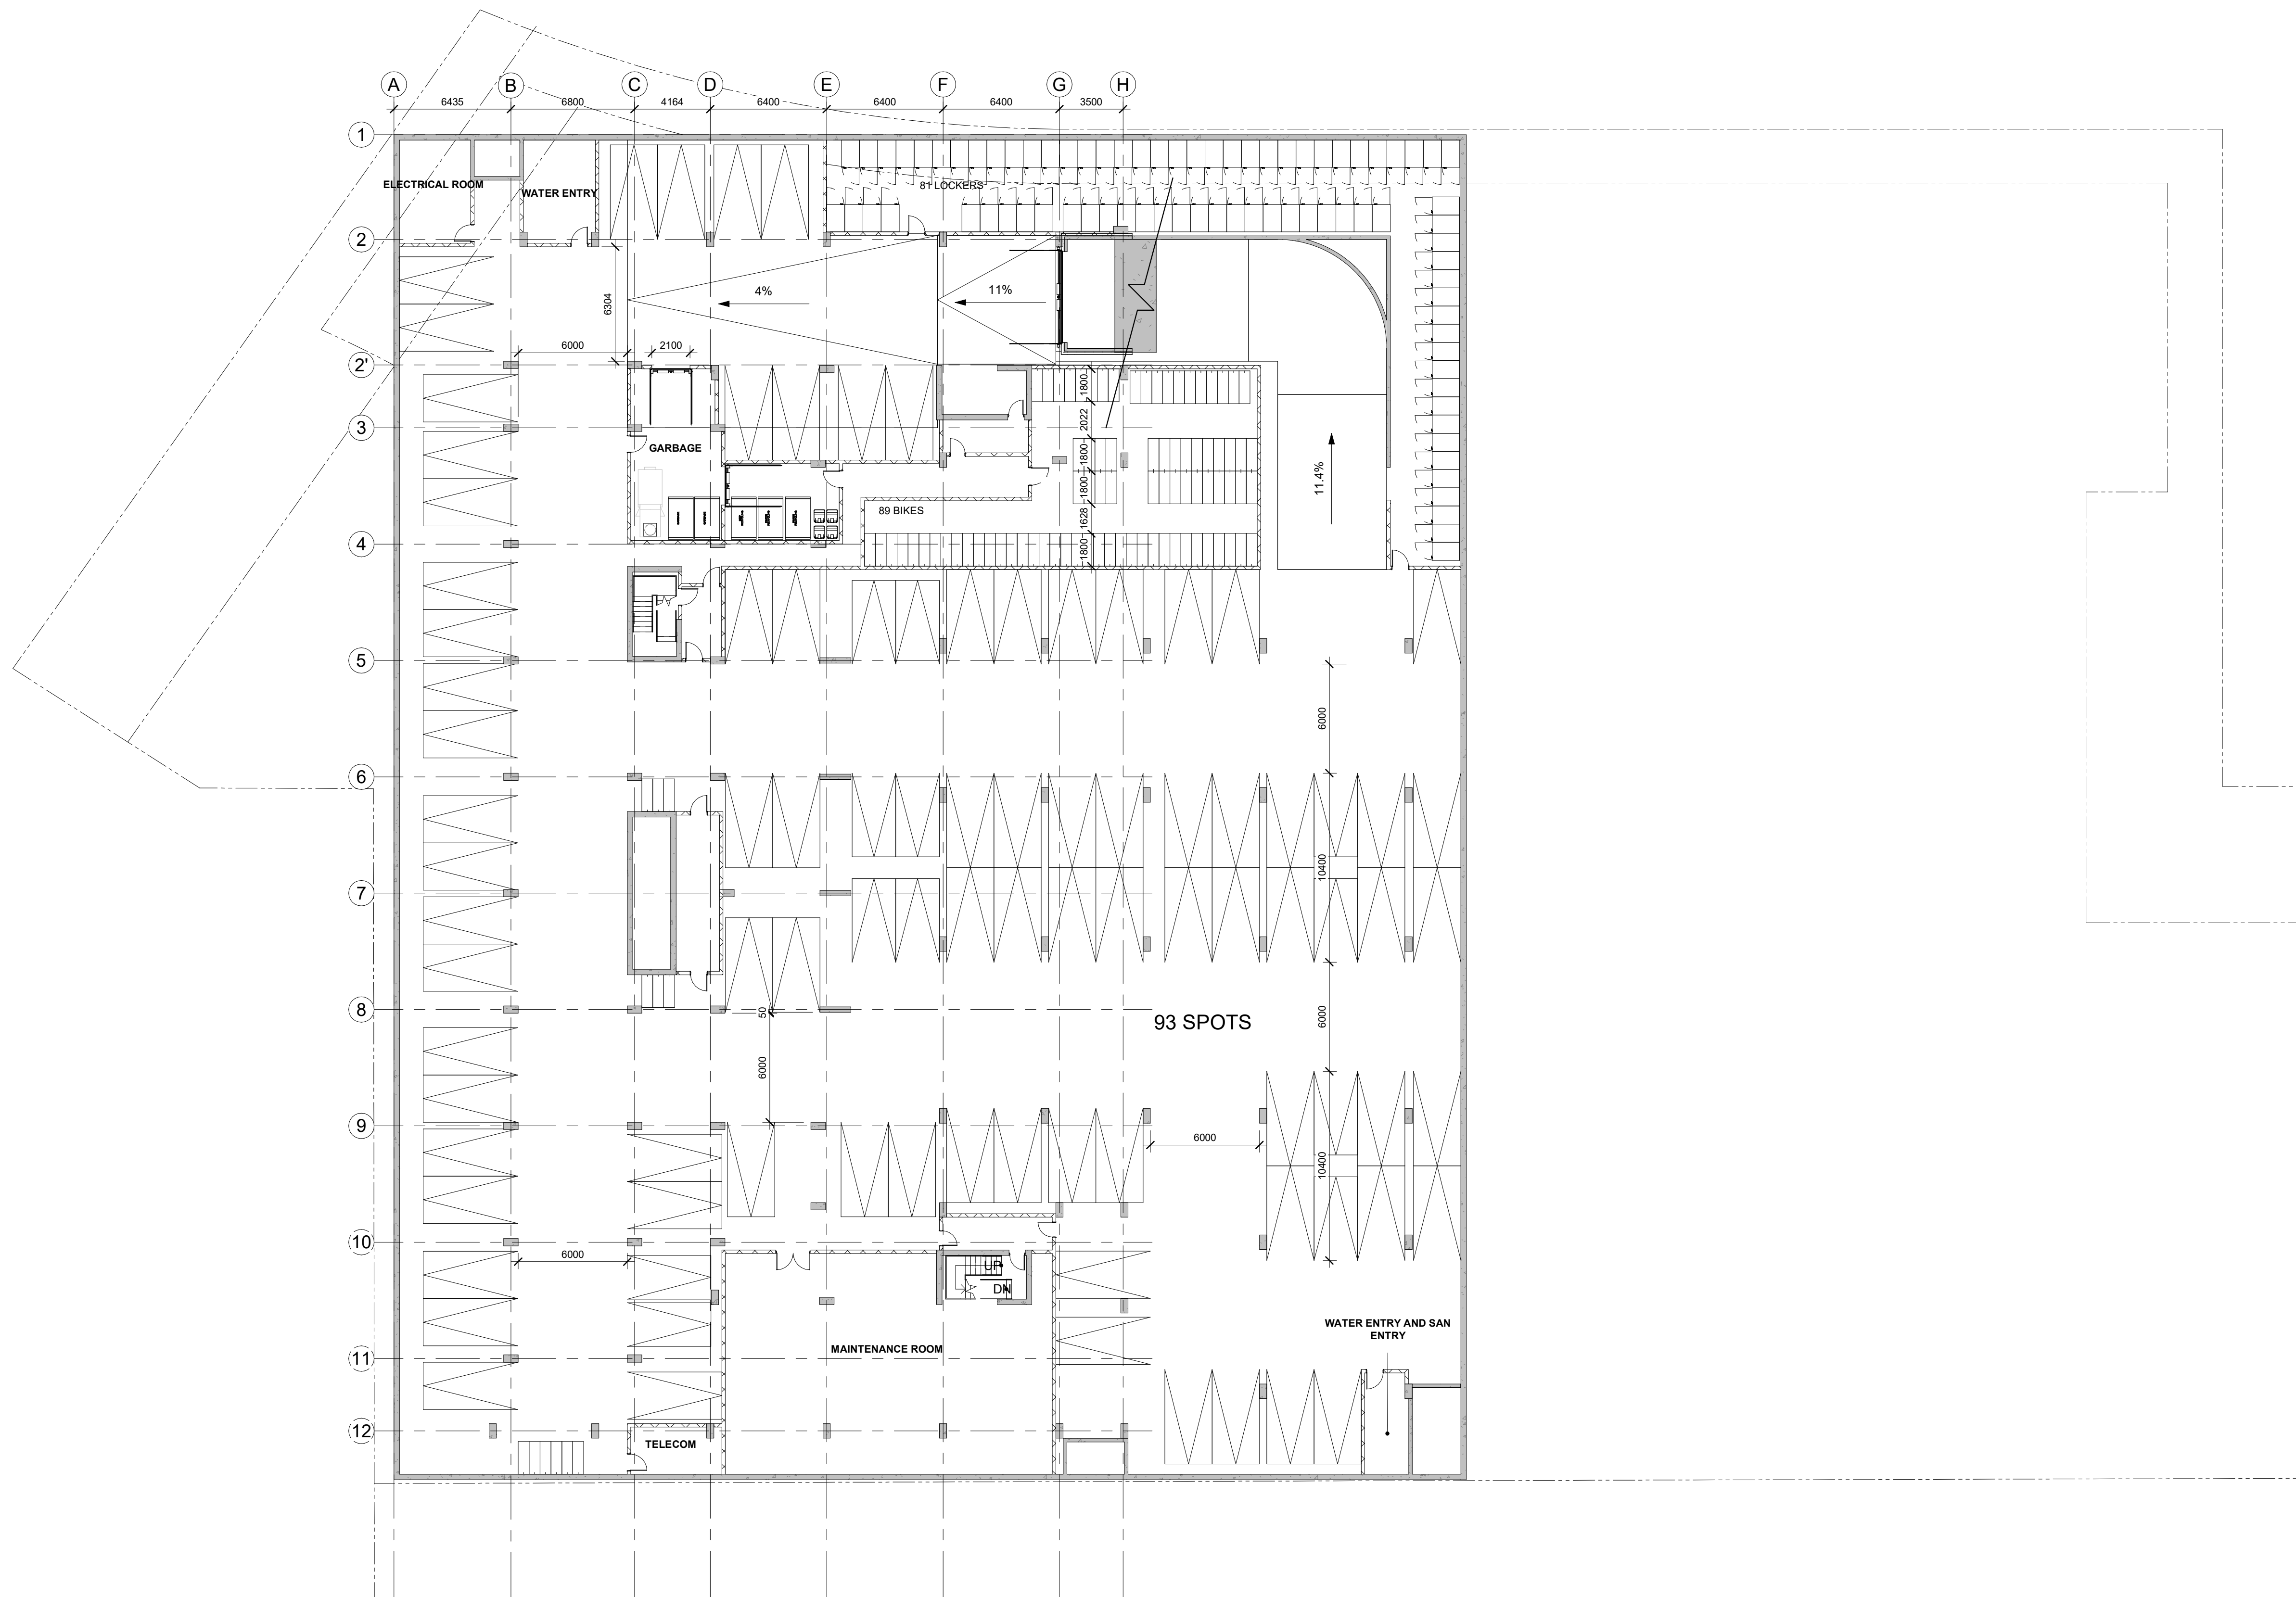

1 P1 LEVEL PLAN
 A-102A 1:200

No.	DESCRIPTION	DD.MM.YY
9	ISSUED FOR SPC ROUND 2 COMMENTS	2023/07/13
8	ISSUED FOR SPC ROUND 1 COMMENTS	2023/04/10
7	ISSUED FOR SITE PLAN CONTROL	2021/12/20
6	ISSUED FOR CONSULTANT COORDINATION	2021/11/19
5	REVISED BUILDING DESIGN	2020/08/31
4	REVISED BUILDING DESIGN	2020/06/17
3	ISSUED FOR REZONING APPLICATION	2020/01/31
2	ISSUED FOR REZONING APPLICATION	2019/10/15
1	ISSUED FOR COMMUNITY MEETINGS	2019/03/10

REVISIONS:

ARCHITECT SEAL: _____ NORTH ARROW:

CLIENT:

ARCHITECT:

56 Beech Street, Ottawa, Ontario K1S 3J6
 t.613.724.9932 f.613.724.1209 www.rodericklahey.ca


PROJECT TITLE:
 1509 MERIVALE ROAD

ONTARIO


SHEET TITLE:
 P1 LEVEL PLAN

DRAWN: Author	CHECKED: Checker
SCALE: 1:200	SHEET No.:
PROJECT No: 2034	A-102A


PAPER SIZE: ISO Full Sheet B1 (707.00 x 1000.00mm) PLOT SCALE: 1:1 C:\Users\mresali\Documents\2034 - 1509 Merivale Road_PZ2_mresali\FR2.ctb PLOT DATE: 2023-08-23 4:13:54 PM

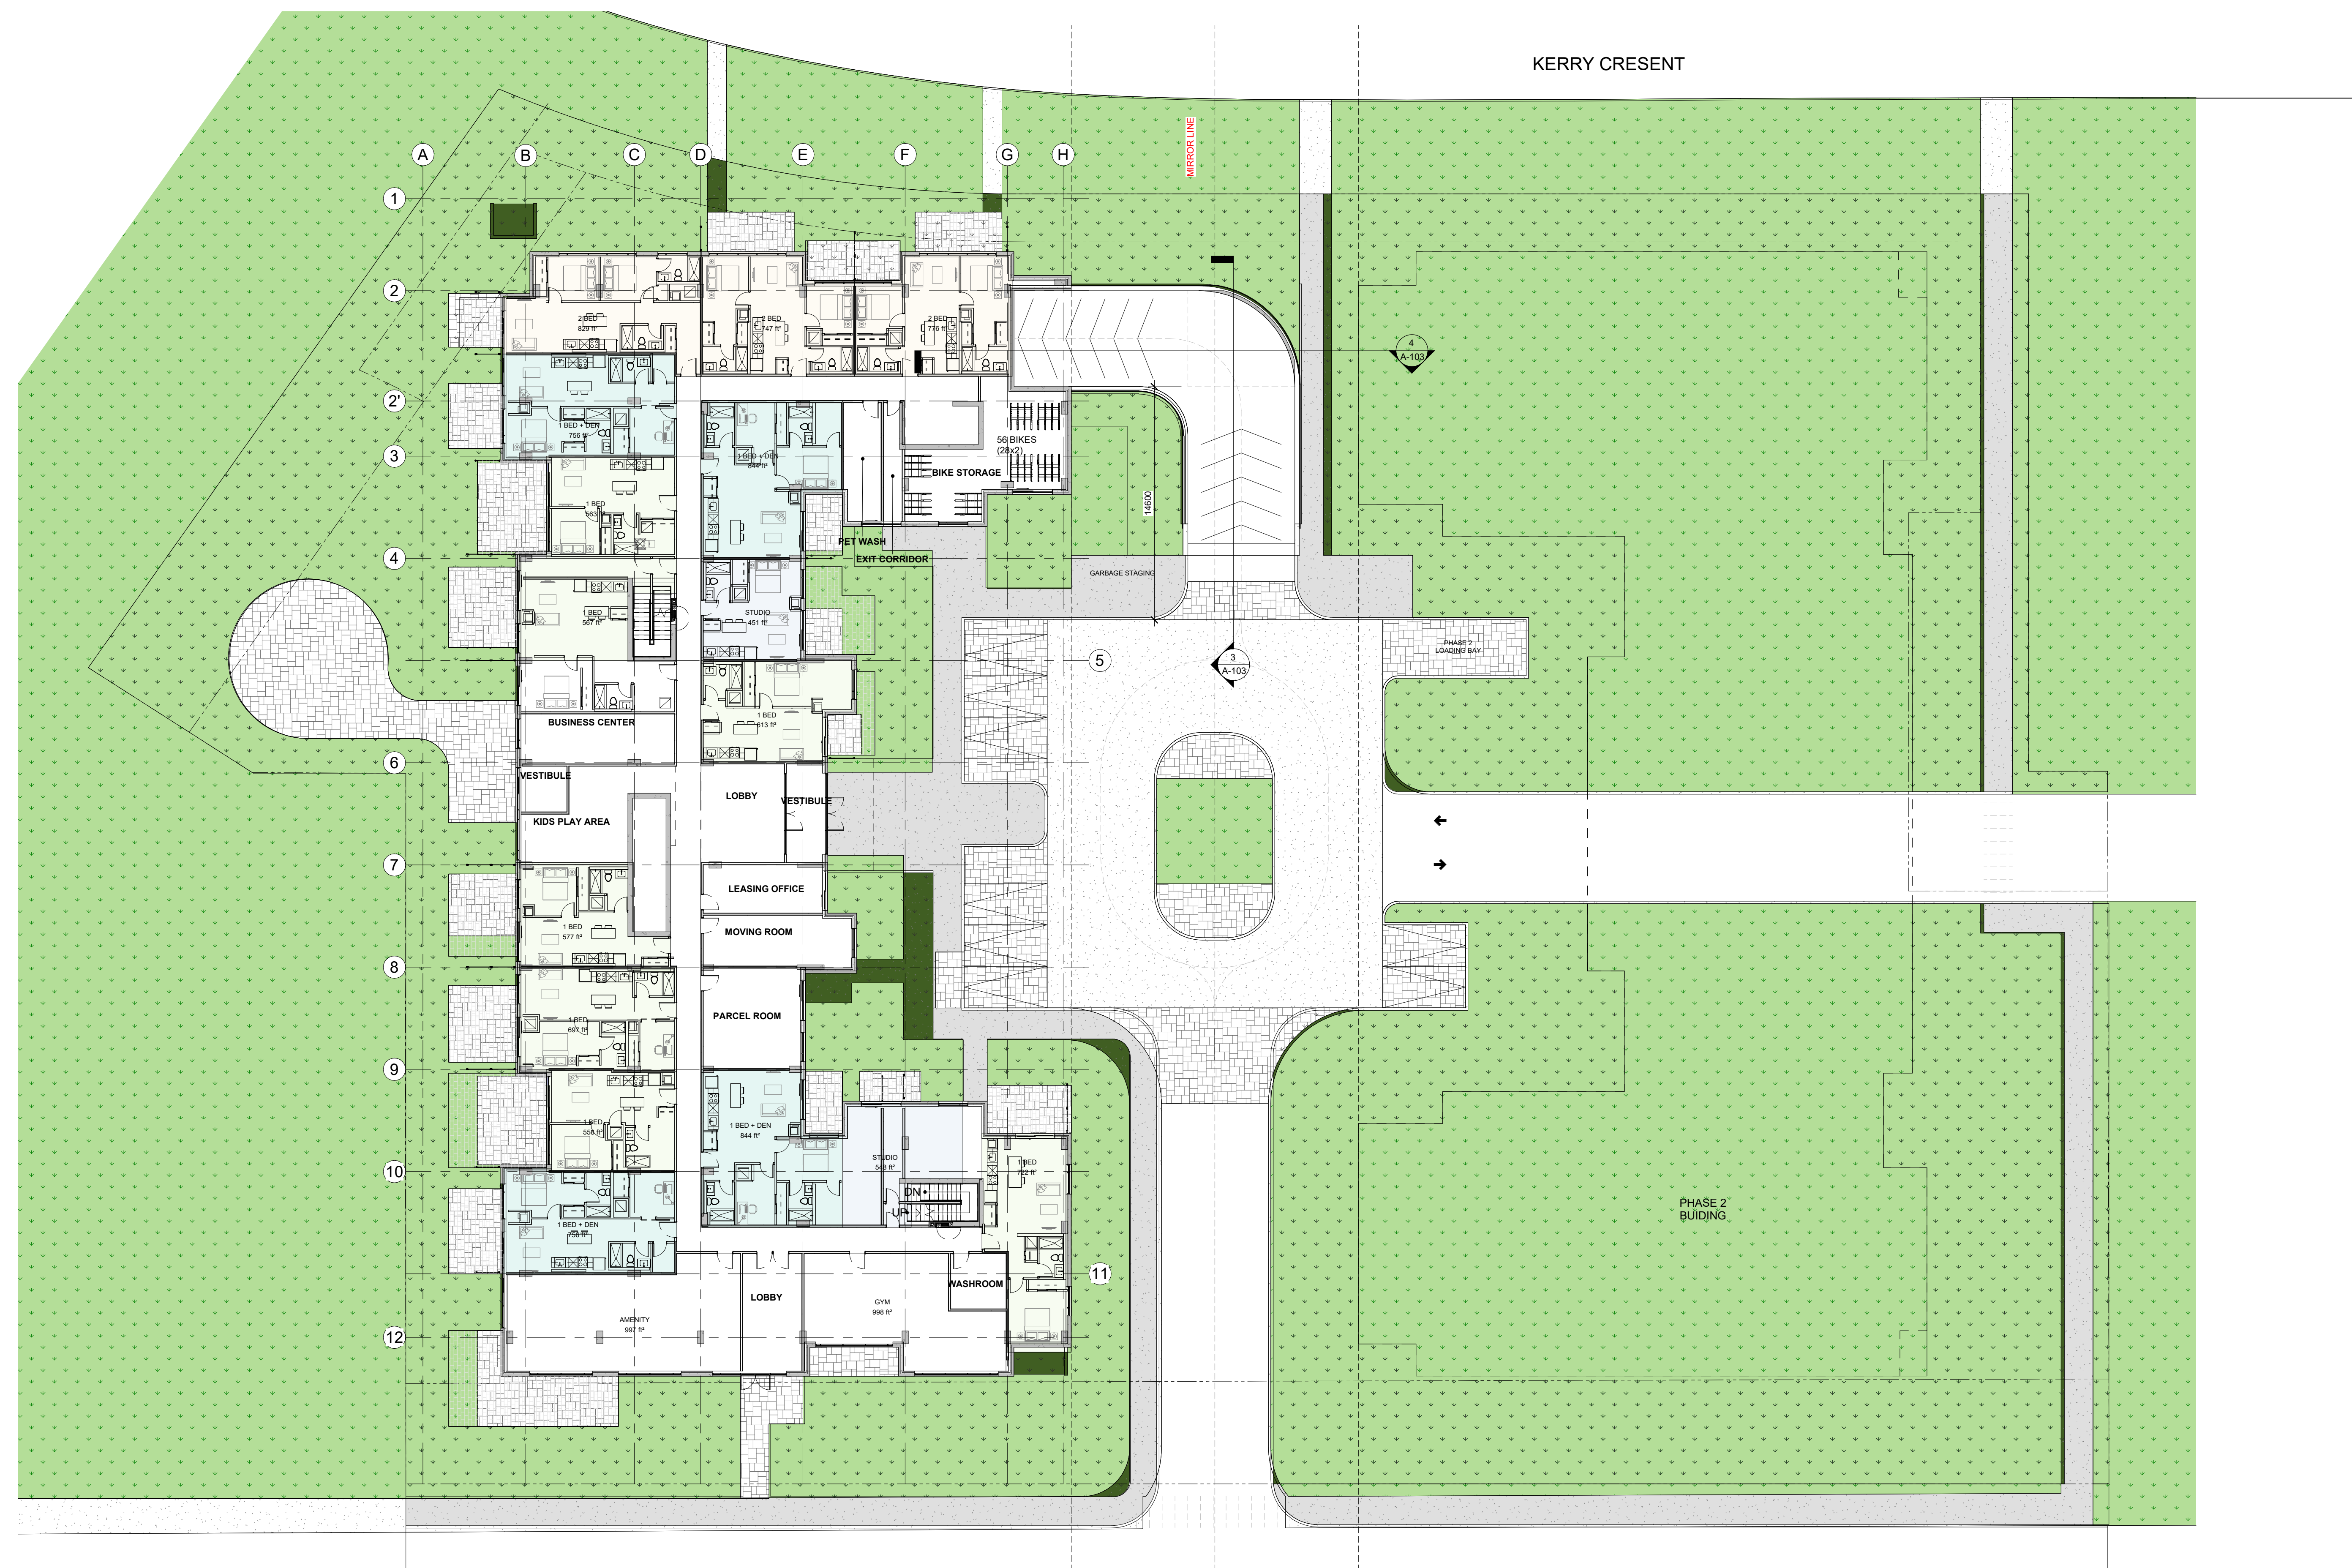


1 GROUND FLOOR PLAN
A-103 1:200

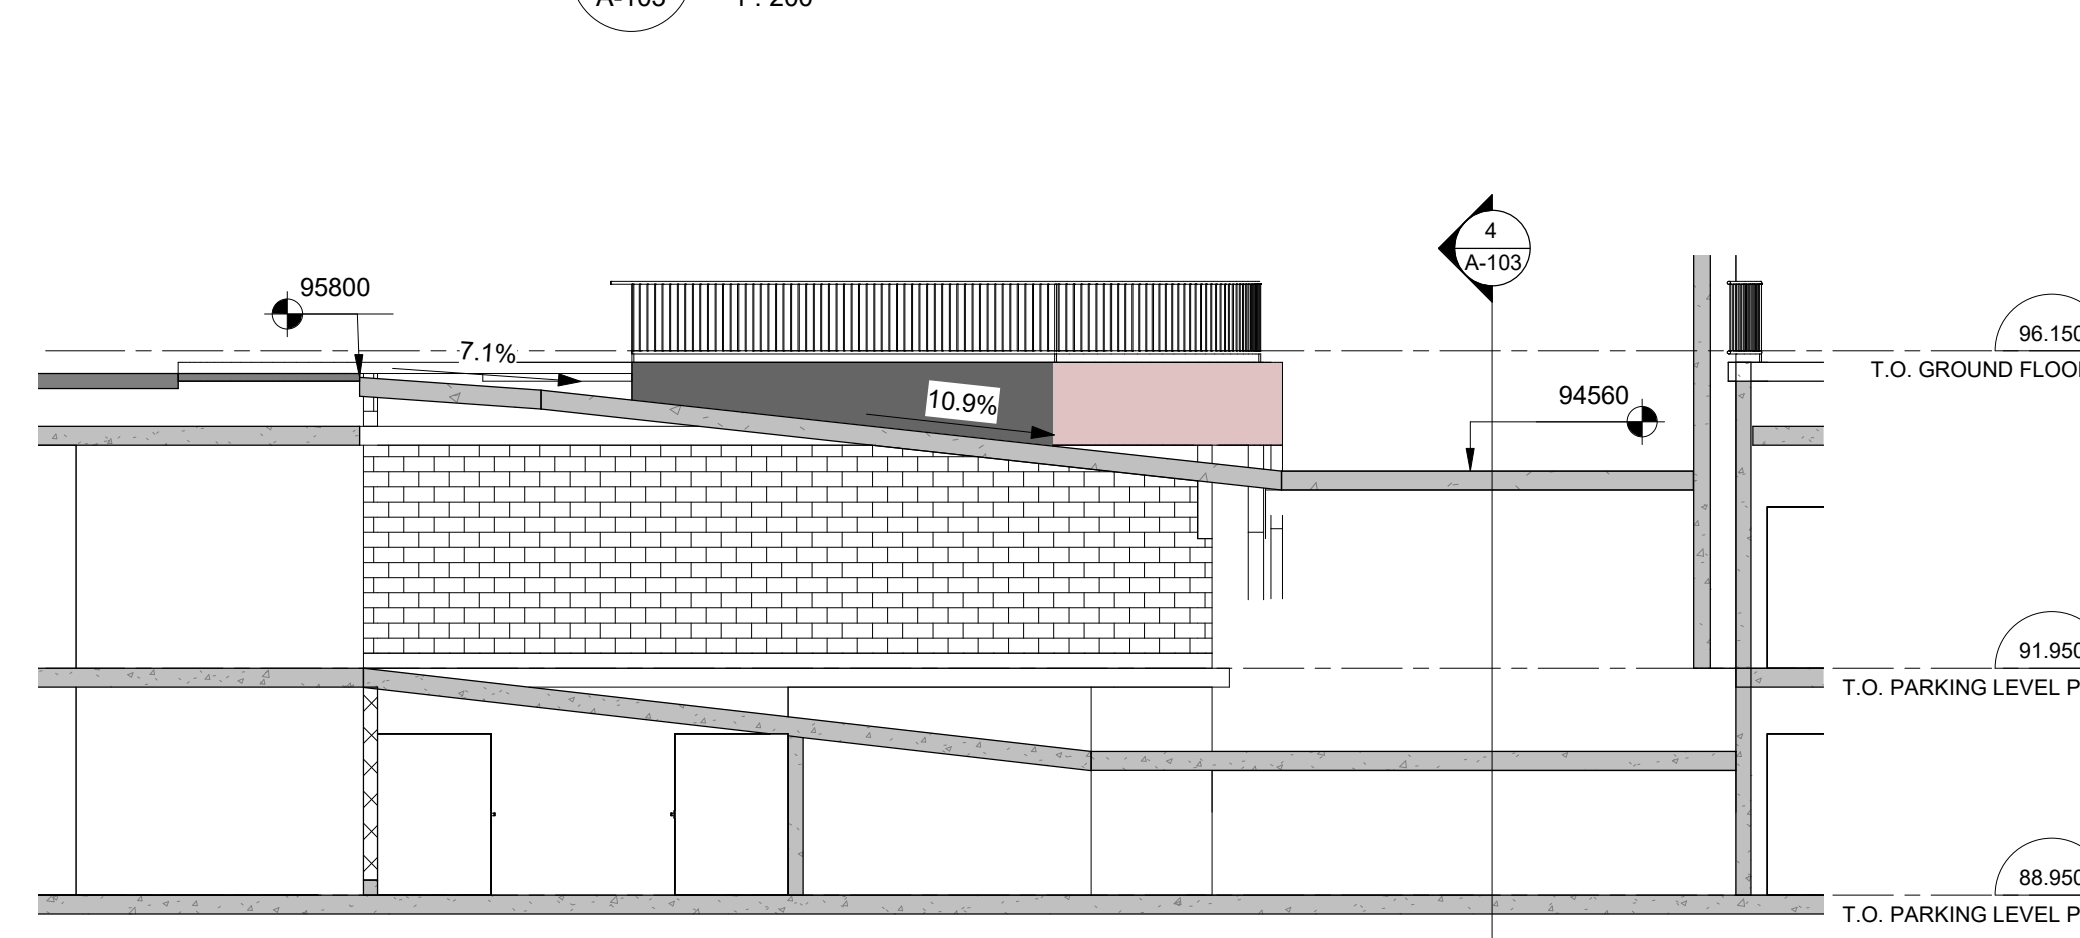

3 Ramp Section (Top Portion)
A-103 1:100

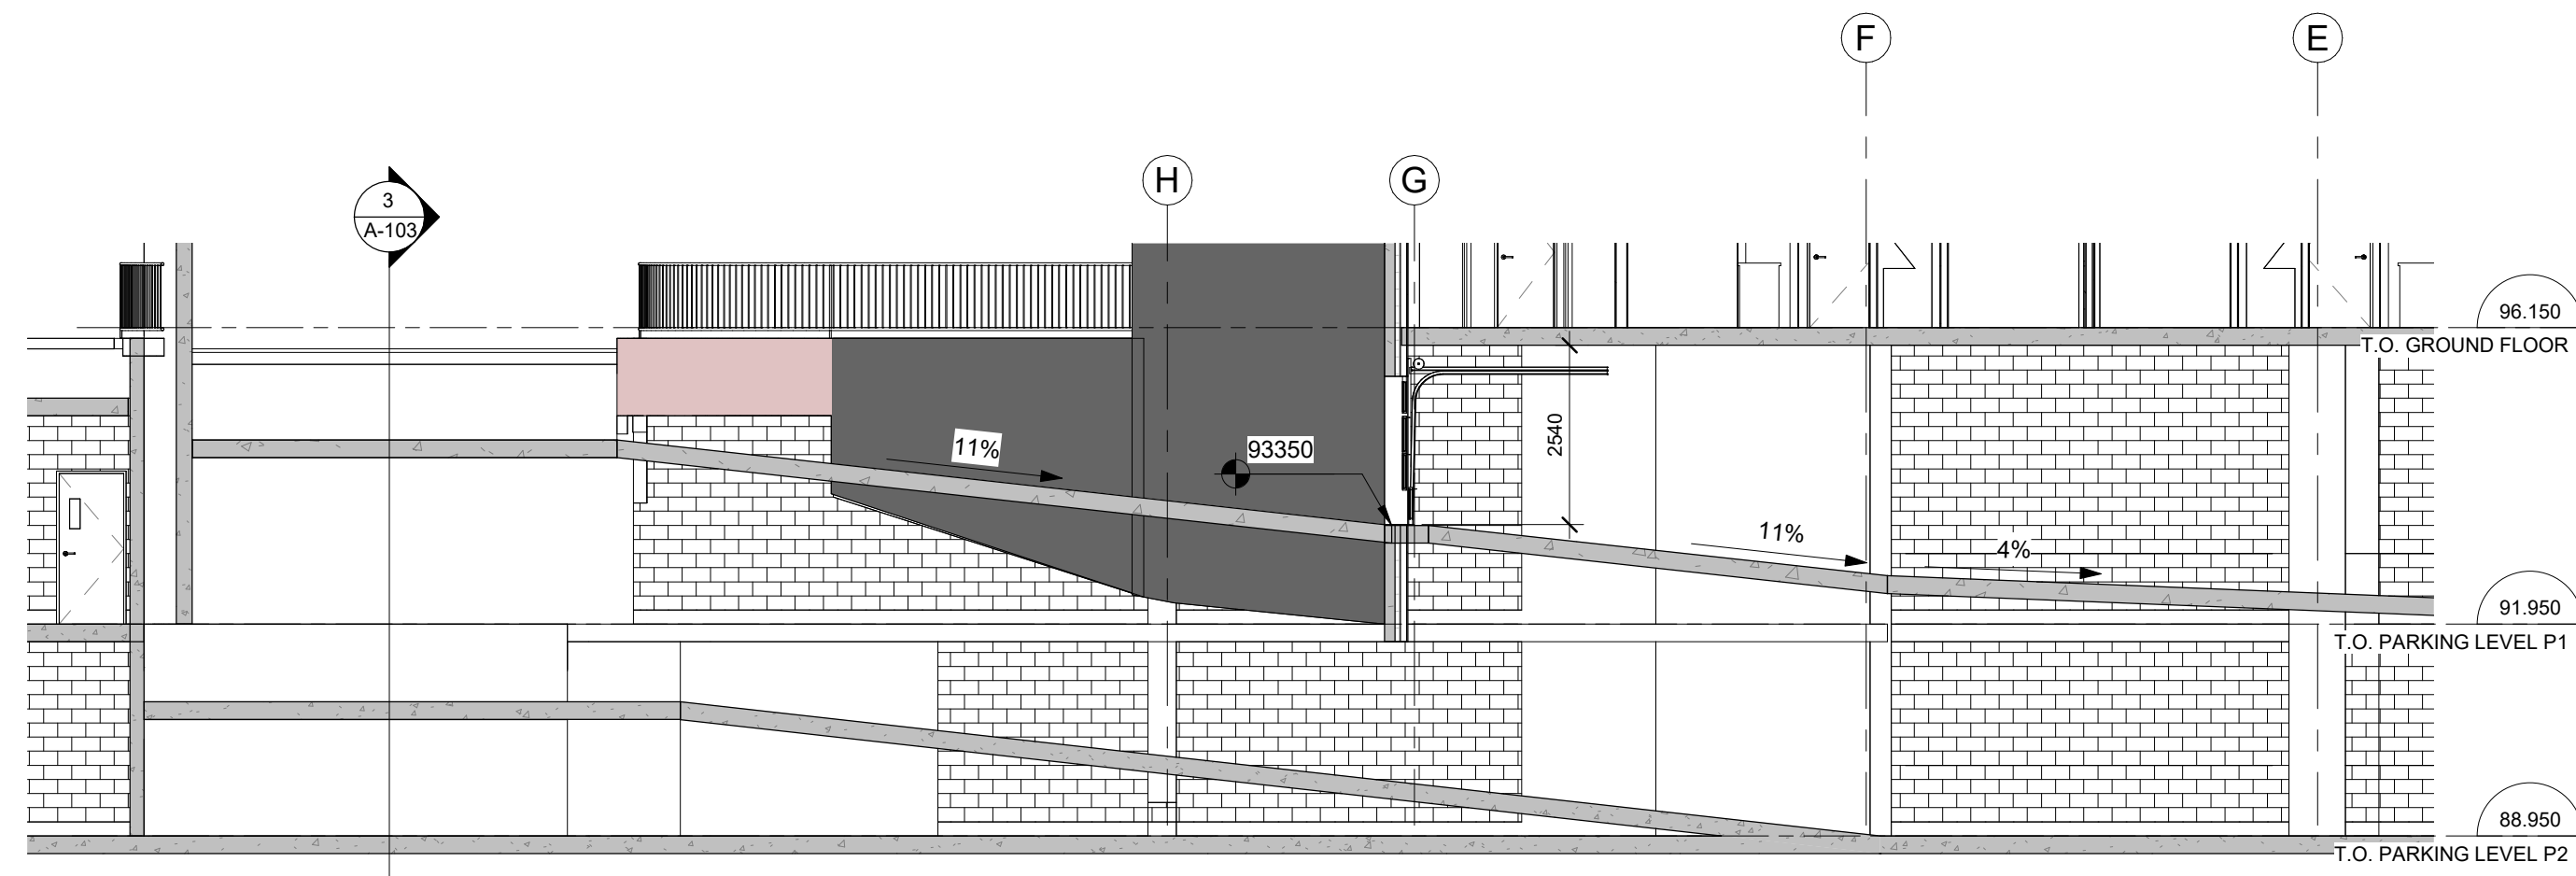

4 Ramp Section (Bottom Portion)
A-103 1:100

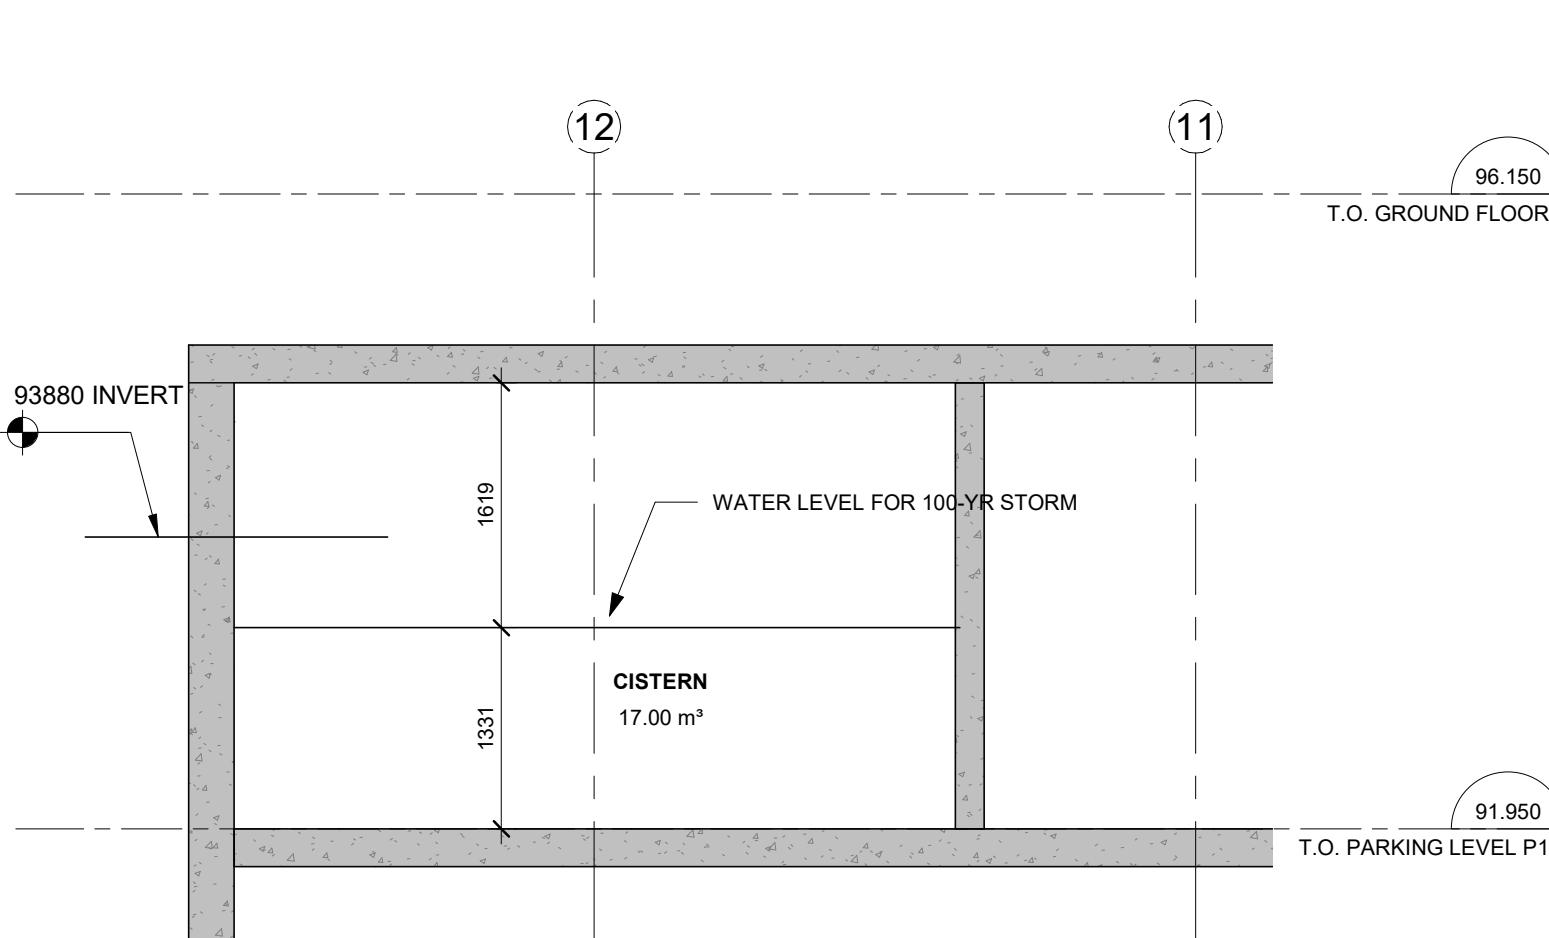

2 Cistern Section
A-103 1:50

IT IS THE RESPONSIBILITY OF THE APPROPRIATE CONTRACTOR TO CHECK AND VERIFY ALL DIMENSIONS ON SITE AND TO REPORT ALL ERRORS AND/OR OMISSIONS TO THE ARCHITECT.
ALL CONTRACTORS MUST COMPLY WITH ALL PERTINENT CODES AND BY-LAWS.
THIS DRAWING MAY NOT BE USED FOR CONSTRUCTION UNTIL SIGNED BY THE ARCHITECT.
DO NOT SCALE DRAWINGS.
COPYRIGHT RESERVED.

No.	DESCRIPTION	DD.MM.YY
9	ISSUED FOR SPC ROUND 2 COMMENTS	2023/07/13
8	ISSUED FOR SPC ROUND 1 COMMENTS	2023/04/10
7	ISSUED FOR SITE PLAN CONTROL	2021/12/20
6	ISSUED FOR CONSULTANT COORDINATION	2021/11/19
5	REVISED BUILDING DESIGN	2020/08/31
4	REVISED BUILDING DESIGN	2020/06/17
3	ISSUED FOR REZONING APPLICATION	2020/01/31
2	ISSUED FOR REZONING APPLICATION	2019/10/15
1	ISSUED FOR COMMUNITY MEETINGS	2019/03/10

REVISIONS:

ARCHITECT SEAL: _____ NORTH ARROW:

CLIENT:

ARCHITECT:

rla/architecture
56 Beech Street, Ottawa, Ontario K1S 3J6
t.613.724.9932 f.613.724.1209 www.rodericklahey.ca

PROJECT TITLE:

1509 MERIVALE ROAD

ONTARIO


SHEET TITLE:

GROUND FLOOR


DRAWN: Author	CHECKED: Checker
SCALE: As indicated	SHEET No: A-103
PROJECT No: 2034	

PAPER SIZE: ISO Full Sheet B1 (707.00 x 1000.00mm) | PLT SCALE: 1:1 | URL: P:\P1\1509 Merivale Road_2023\1509 Merivale Road_2023\1509 Merivale Road_2023.dwg | PLT DATE: 2023-08-09 1:08:04 PM


IT IS THE RESPONSIBILITY OF THE APPROPRIATE CONTRACTOR TO CHECK AND VERIFY ALL DIMENSIONS ON SITE AND TO REPORT ALL ERRORS AND/OR OMISSIONS TO THE ARCHITECT.
 ALL CONTRACTORS MUST COMPLY WITH ALL PERTINENT CODES AND BY-LAWS.
 THIS DRAWING MAY NOT BE USED FOR CONSTRUCTION UNTIL SIGNED BY THE ARCHITECT.
 DO NOT SCALE DRAWINGS.
 COPYRIGHT RESERVED.

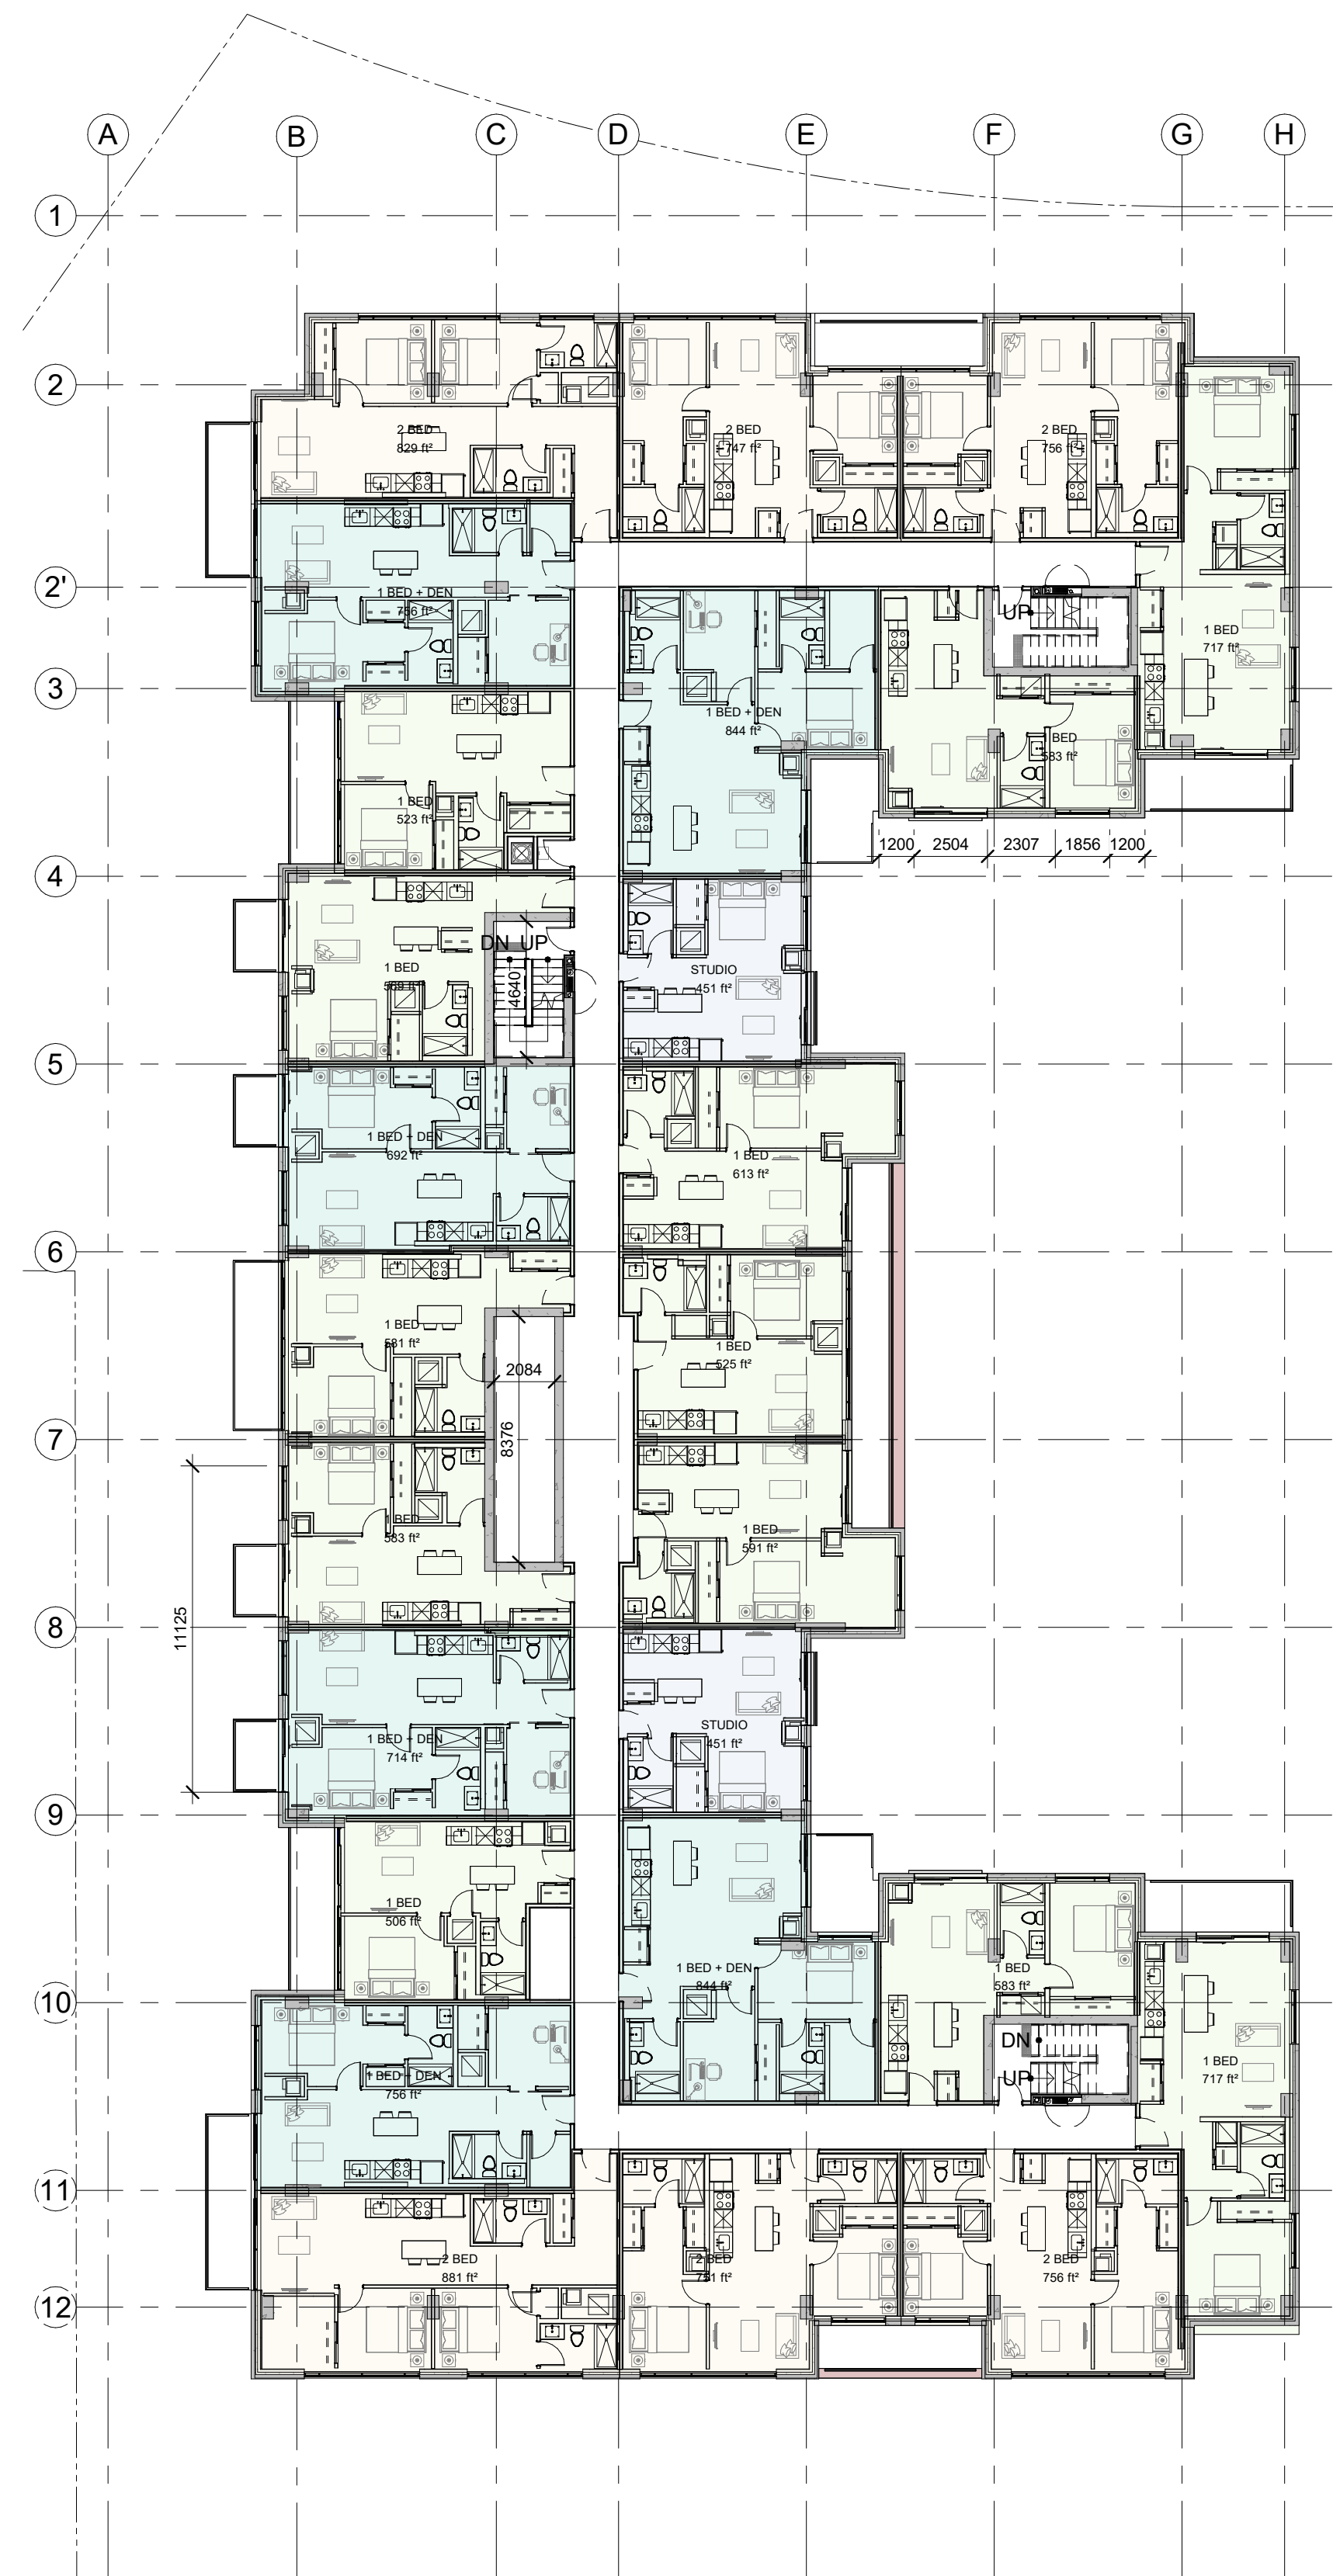

1 LEVEL 2-7 PLAN
 A-104 1:200

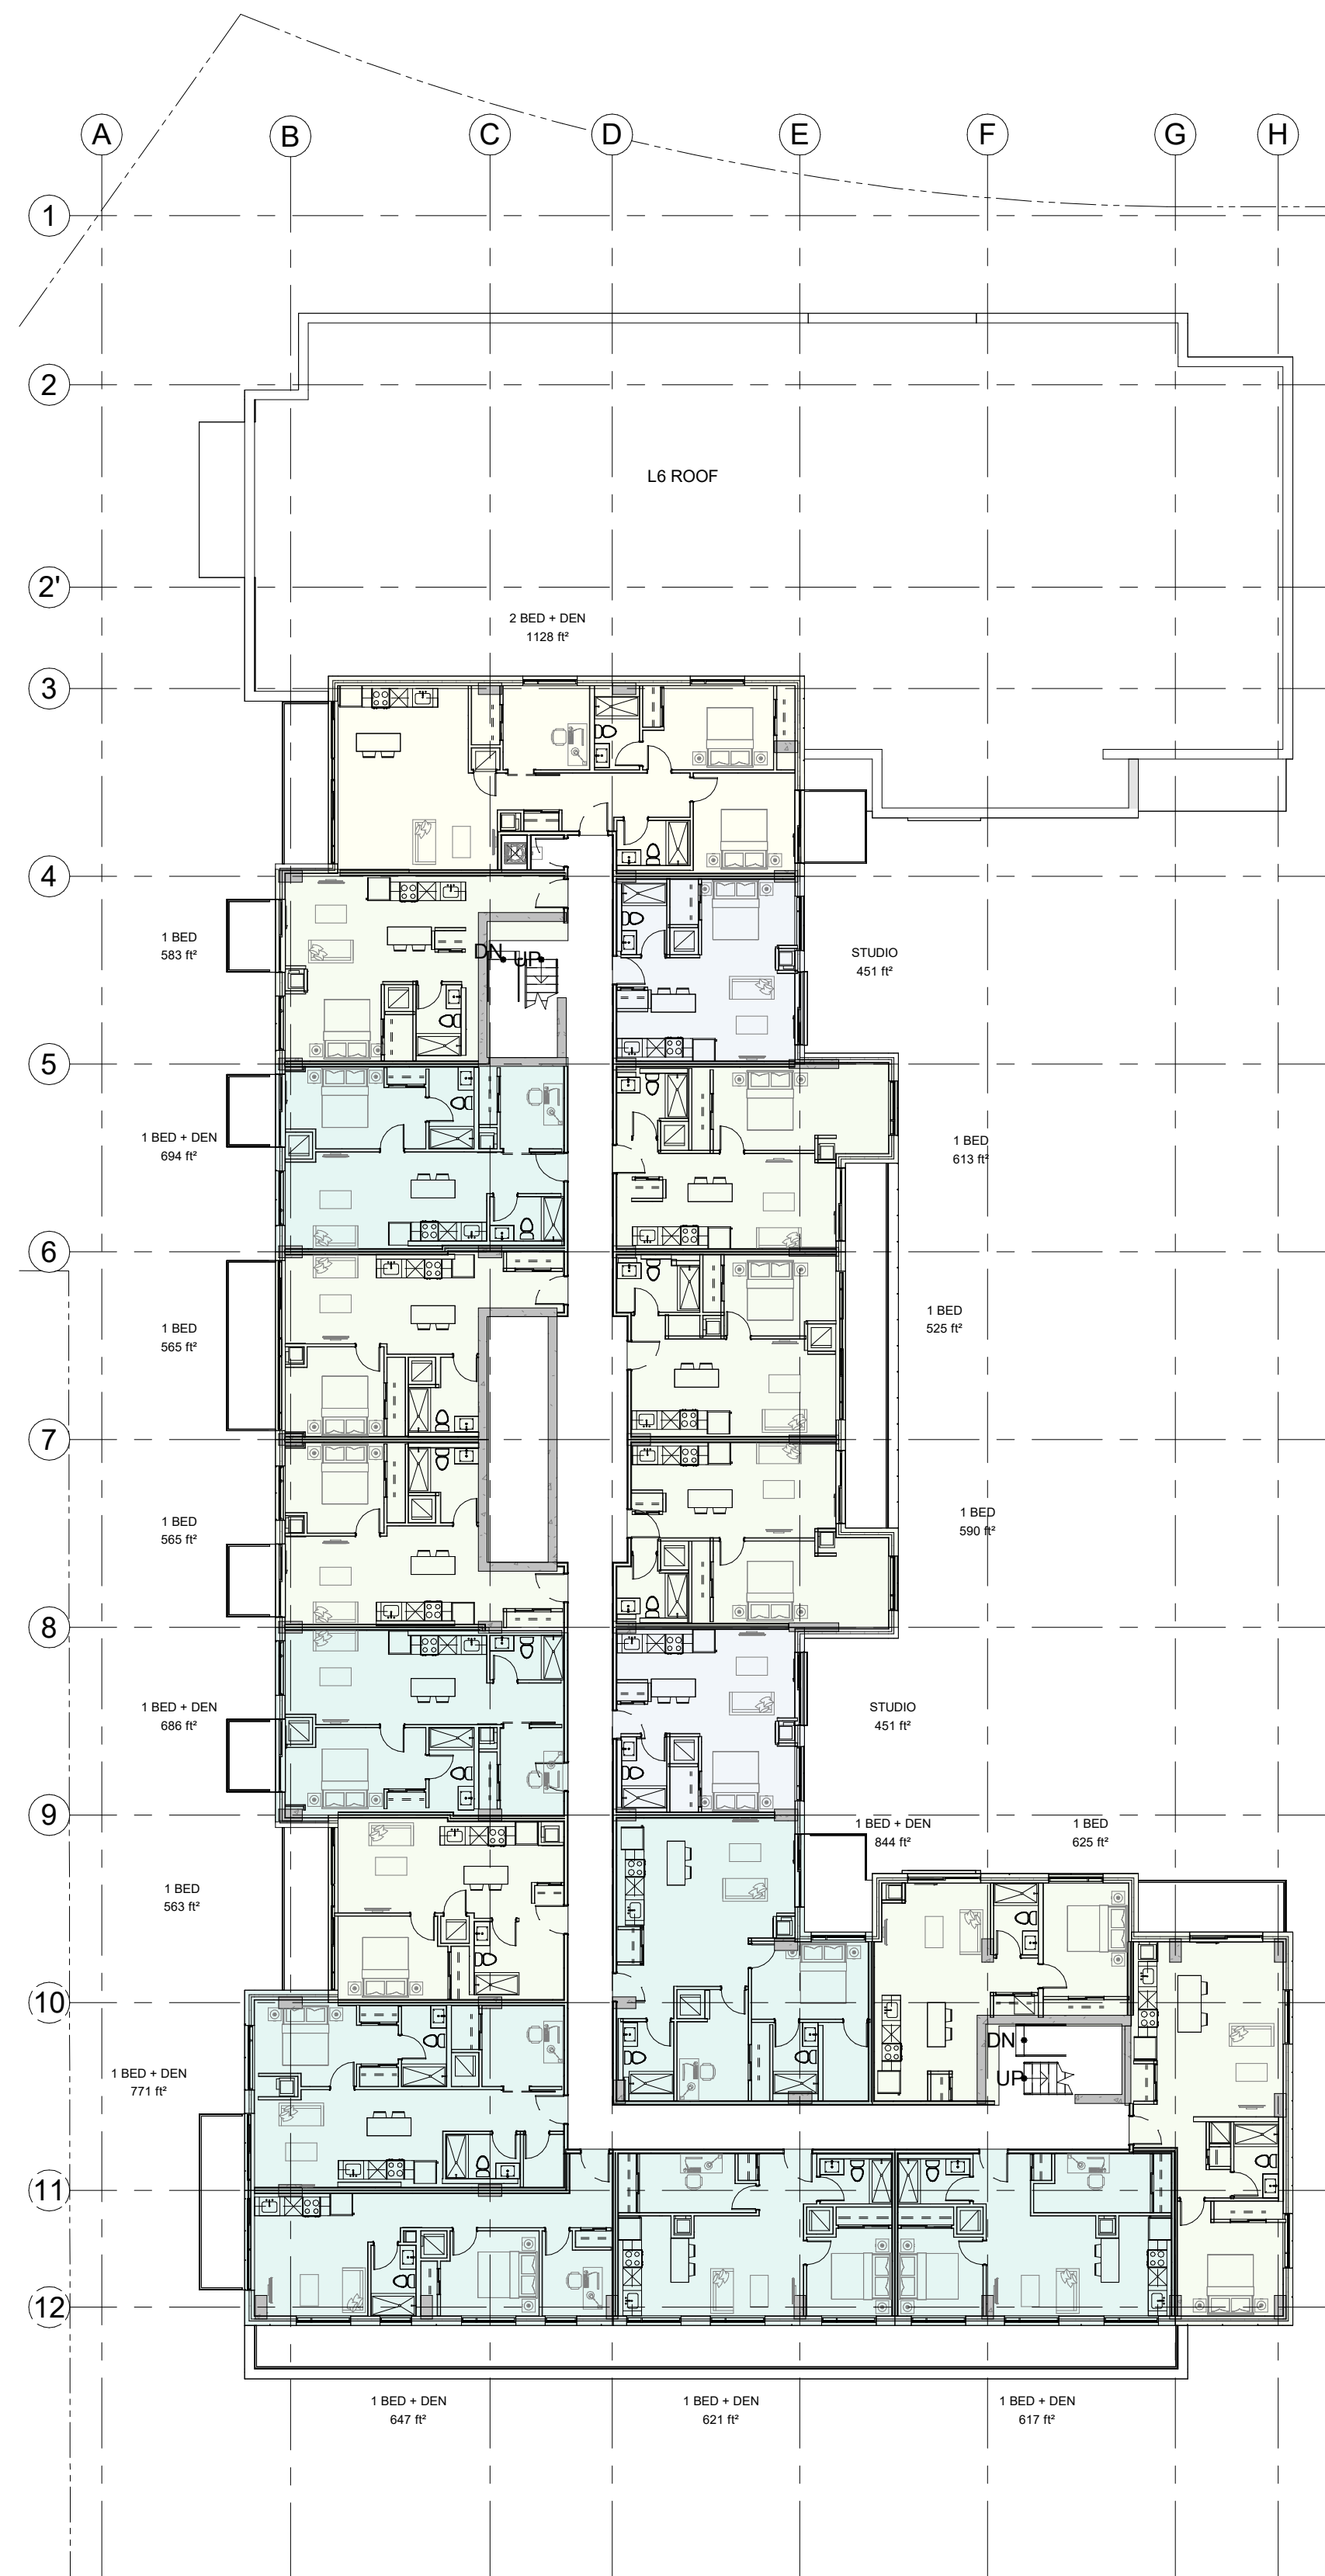

2 LEVEL 8-9 PLAN
 A-104 1:200

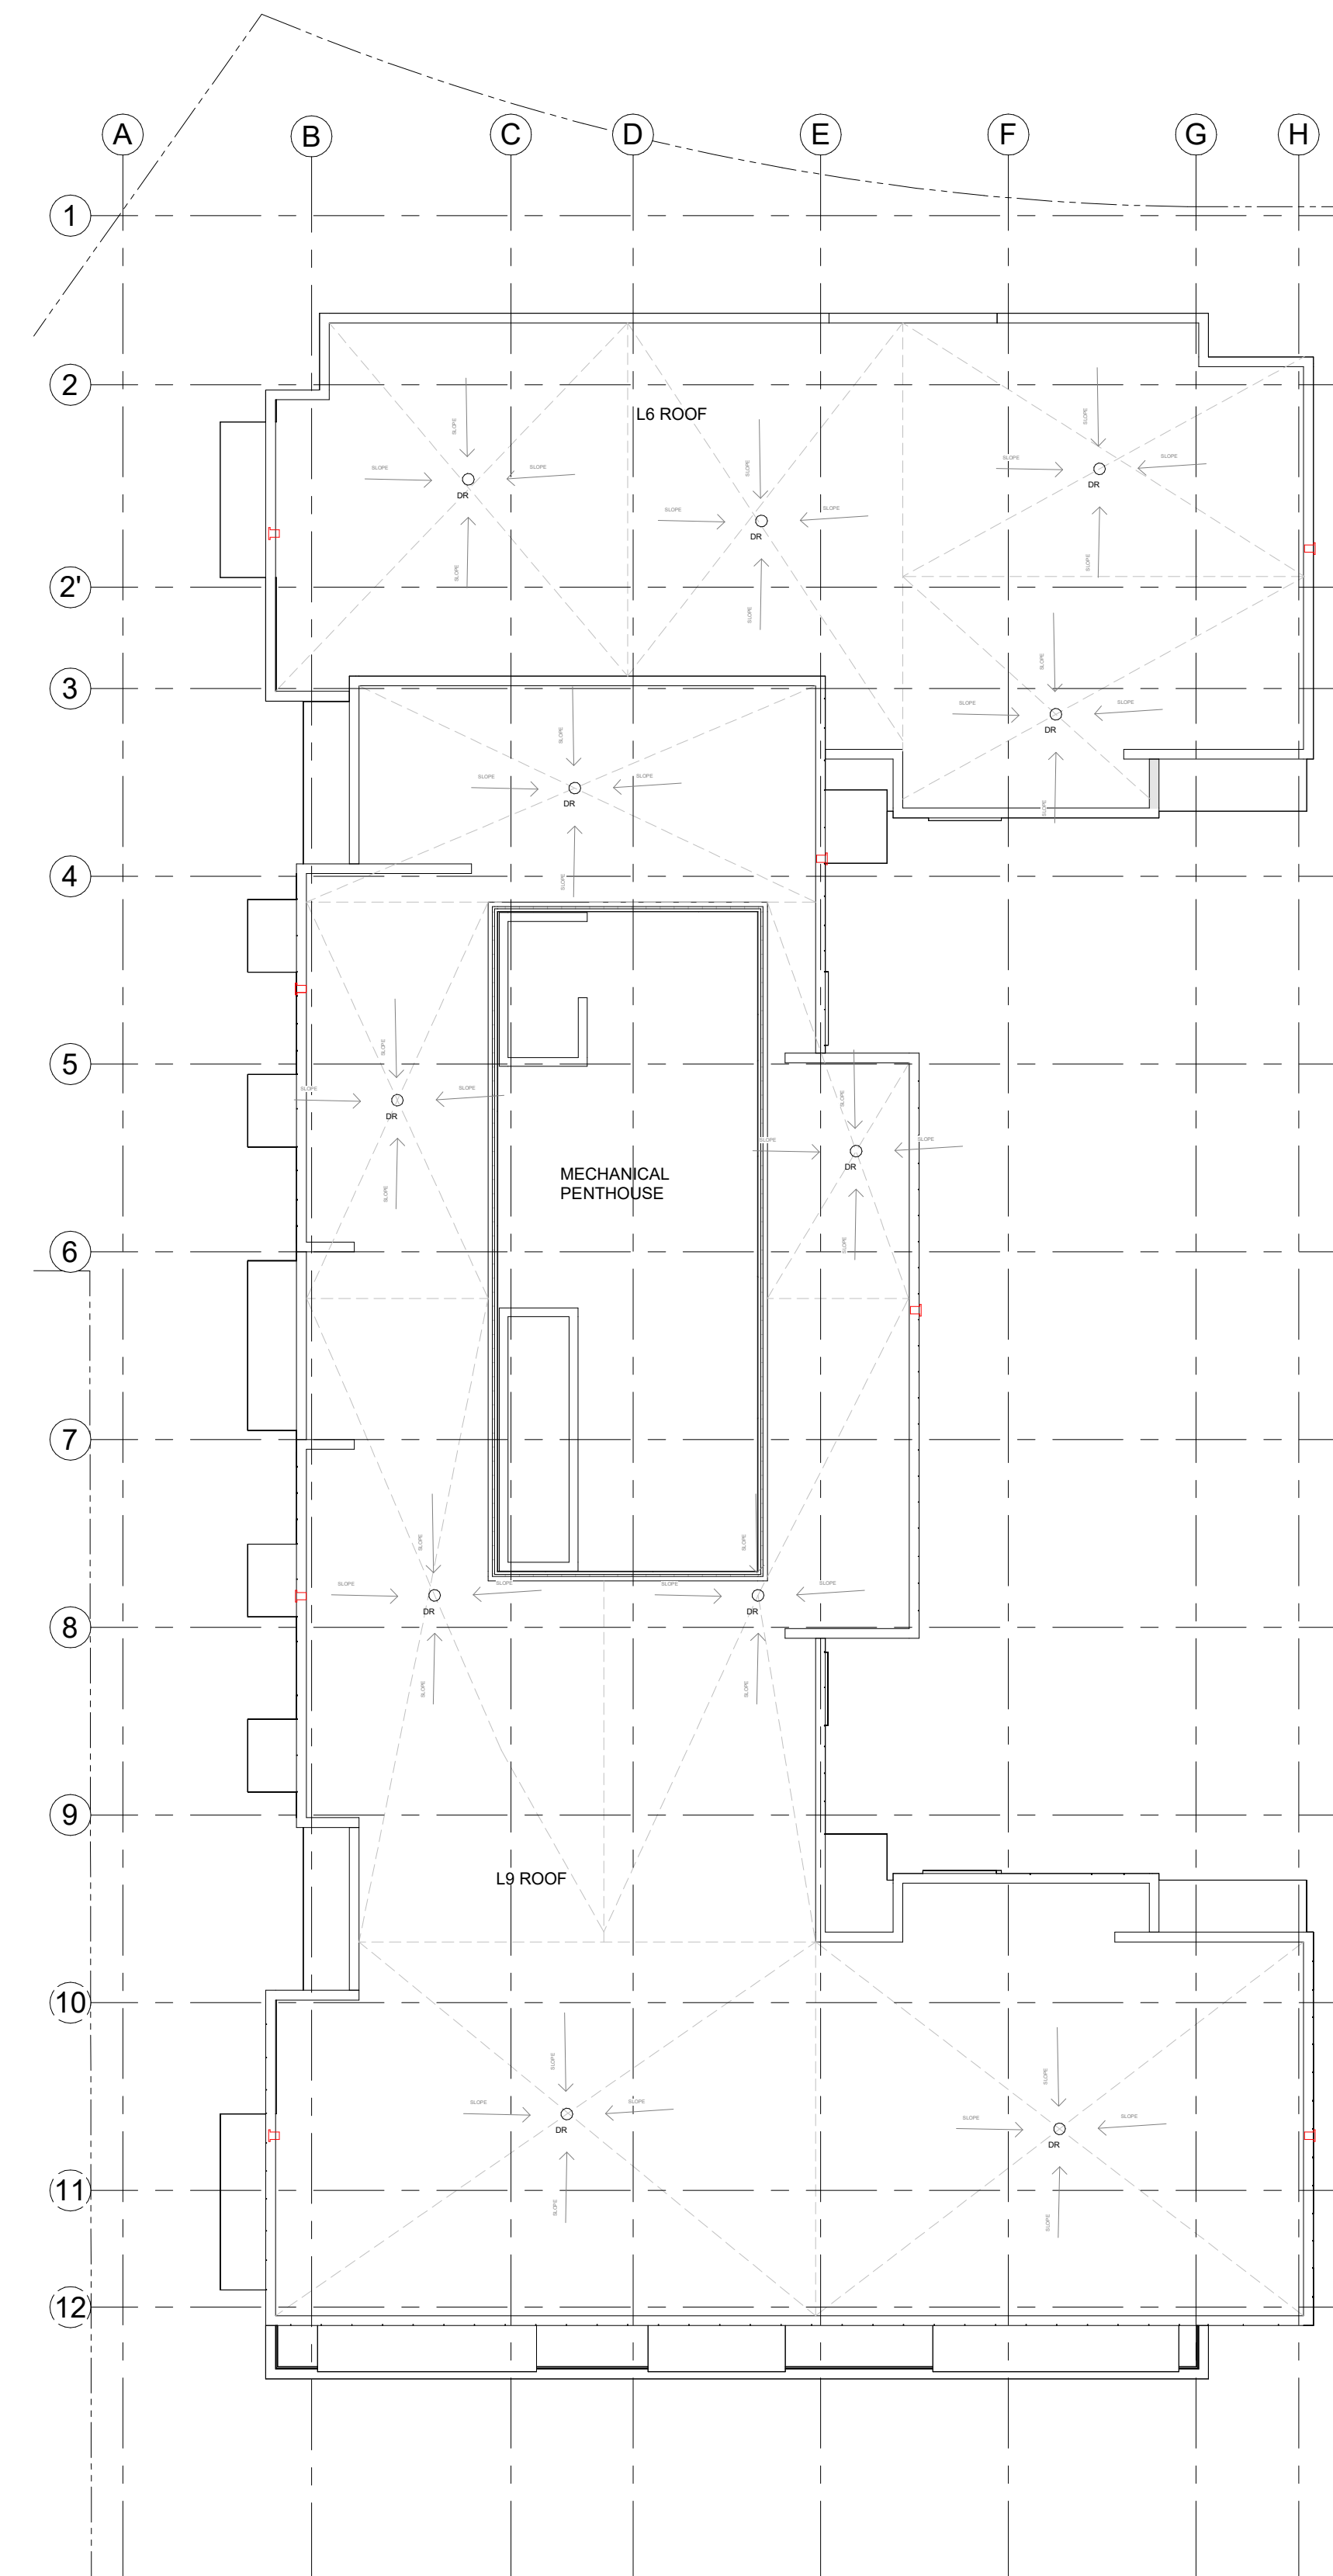

3 ROOF PLAN
 A-104 1:200

No.	DESCRIPTION	DD.MM.YY
9	ISSUED FOR SPC ROUND 2 COMMENTS	2023/07/13
8	ISSUED FOR SPC ROUND 1 COMMENTS	2023/04/10
7	ISSUED FOR SITE PLAN CONTROL	2021/12/20
6	ISSUED FOR CONSULTANT COORDINATION	2021/11/19
5	REVISED BUILDING DESIGN	2020/08/31
4	REVISED BUILDING DESIGN	2020/06/17
3	ISSUED FOR REZONING APPLICATION	2020/01/31
2	ISSUED FOR REZONING APPLICATION	2019/10/15
1	ISSUED FOR COMMUNITY MEETINGS	2019/03/10

ARCHITECT SEAL: _____ NORTH ARROW:

TRUE NORTH

CLIENT:

KATASA
 GROUPE DÉVELOPPEMENT

ARCHITECT:

56 Beech Street, Ottawa, Ontario K1S 3J6
 t.613.724.9932 f.613.724.1209 www.rodericklahey.ca

PROJECT TITLE:
1509 MERIVALE ROAD

ONTARIO
 SHEET TITLE:
FLOOR PLANS

DRAWN: Author	CHECKED: Checker
SCALE: 1:200	SHEET No: A-104
PROJECT No: 2034	


PAPER SIZE: ISO Full Sheet B1 (707.00 x 1000.00mm) PLOT SCALE: 1:1

IT IS THE RESPONSIBILITY OF THE APPROPRIATE CONTRACTOR TO CHECK AND VERIFY ALL DIMENSIONS ON SITE AND TO REPORT ALL ERRORS AND/OR OMISSIONS TO THE ARCHITECT.
 ALL CONTRACTORS MUST COMPLY WITH ALL PERTINENT CODES AND BY-LAWS.
 THIS DRAWING MAY NOT BE USED FOR CONSTRUCTION UNTIL SIGNED BY THE ARCHITECT.
 DO NOT SCALE DRAWINGS.
 COPYRIGHT RESERVED.



1 EAST ELEVATION - KERRY CRES.
 A-105 1 : 100

No.	DESCRIPTION	DD.MM.YY
9	ISSUED FOR SPC ROUND 2 COMMENTS	2023/07/13
8	ISSUED FOR SPC ROUND 1 COMMENTS	2023/04/10
7	ISSUED FOR SITE PLAN CONTROL	2021/12/20
6	ISSUED FOR CONSULTANT COORDINATION	2021/11/19
5	REVISED BUILDING DESIGN	2020/08/31
4	REVISED BUILDING DESIGN	2020/06/17
3	ISSUED FOR REZONING APPLICATION	2020/01/31
2	ISSUED FOR REZONING APPLICATION	2019/10/15
1	ISSUED FOR COMMUNITY MEETINGS	2019/03/10

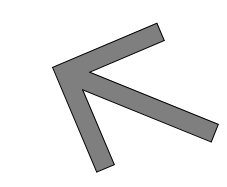ARCHITECT SEAL: _____ NORTH ARROW: 
 TRUE NORTH

CLIENT: 
 KATASA
 GROUPE • DÉVELOPPEMENT

ARCHITECT: 
 56 Beech Street, Ottawa, Ontario K1S 3J6
 t.613.724.9932 f.613.724.1209 www.rodericktahey.ca

PROJECT TITLE:
 1509 MERIVALE ROAD
 ONTARIO

SHEET TITLE:
 BUILDING ELEVATIONS

DRAWN: Author	CHECKED: Checker
SCALE: 1 : 100	SHEET No: A-105
PROJECT No: 2034	

PAPER SIZE: ISO Full Sheet B1 (707.00 x 1000.00mm) PLOT SCALE: 1:1 PLOT DATE: 2023-07-13 11:27:47 AM


IT IS THE RESPONSIBILITY OF THE APPROPRIATE CONTRACTOR TO CHECK AND VERIFY ALL DIMENSIONS ON SITE AND TO REPORT ALL ERRORS AND/OR OMISSIONS TO THE ARCHITECT.
 ALL CONTRACTORS MUST COMPLY WITH ALL PERTINENT CODES AND BY-LAWS.
 THIS DRAWING MAY NOT BE USED FOR CONSTRUCTION UNTIL SIGNED BY THE ARCHITECT.
 DO NOT SCALE DRAWINGS.
 COPYRIGHT RESERVED.



1 WEST ELEVATION - MERIVALE RD.
 A-106 1:100

GRADE 95.85m GEO

No.	DESCRIPTION	DD.MM.YY
9	ISSUED FOR SPC ROUND 2 COMMENTS	2023/07/13
8	ISSUED FOR SPC ROUND 1 COMMENTS	2023/04/10
7	ISSUED FOR SITE PLAN CONTROL	2021/12/20
6	ISSUED FOR CONSULTANT COORDINATION	2021/11/19
5	REVISED BUILDING DESIGN	2020/08/31
4	REVISED BUILDING DESIGN	2020/06/17
3	ISSUED FOR REZONING APPLICATION	2020/01/31
2	ISSUED FOR REZONING APPLICATION MEETINGS	2019/10/15
1	ISSUED FOR COMMUNITY MEETINGS	2019/03/10

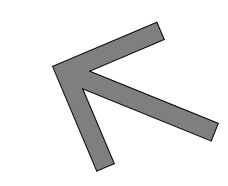ARCHITECT SEAL: _____ NORTH ARROW: 
 TRUE NORTH

CLIENT: 
 KATASA
 GROUPE DÉVELOPPEMENT

ARCHITECT: 
 56 Beech Street, Ottawa, Ontario K1S 3J6
 t.613.724.9932 f.613.724.1209 www.rodericklahey.ca

PROJECT TITLE:
 1509 MERIVALE ROAD
 ONTARIO

SHEET TITLE:
 BUILDING ELEVATIONS

DRAWN: Author	CHECKED: Checker
SCALE: 1:100	SHEET No: A-106
PROJECT No: 2034	

PAPER SIZE: ISO Full Sheet B1 (1070.00 x 1000.00mm) PLOT SCALE: 1:1 PLOT DATE: 2023-07-13 11:28:16 AM

IT IS THE RESPONSIBILITY OF THE APPROPRIATE CONTRACTOR TO CHECK AND VERIFY ALL DIMENSIONS ON SITE AND TO REPORT ALL ERRORS AND/OR OMISSIONS TO THE ARCHITECT.
 ALL CONTRACTORS MUST COMPLY WITH ALL PERTINENT CODES AND BY-LAWS.
 THIS DRAWING MAY NOT BE USED FOR CONSTRUCTION UNTIL SIGNED BY THE ARCHITECT.
 DO NOT SCALE DRAWINGS.
 COPYRIGHT RESERVED.



1 NORTH ELEVATION
 A-107 1 : 100

GRADE 95.85m GEO.

No.	DESCRIPTION	DD.MM.YY
9	ISSUED FOR SPC ROUND 2 COMMENTS	2023/07/13
8	ISSUED FOR SPC ROUND 1 COMMENTS	2023/04/10
7	ISSUED FOR SITE PLAN CONTROL	2021/12/20
6	ISSUED FOR CONSULTANT COORDINATION	2021/11/19
5	REVISED BUILDING DESIGN	2020/08/31
4	REVISED BUILDING DESIGN	2020/06/17
3	ISSUED FOR REZONING APPLICATION	2020/01/31
2	ISSUED FOR REZONING APPLICATION MEETINGS	2019/10/15
1	ISSUED FOR COMMUNITY MEETINGS	2019/03/10

REVISIONS:

ARCHITECT SEAL:	NORTH ARROW:
	TRUE NORTH

CLIENT:

KATASA
 GROUPE • DÉVELOPPEMENT

ARCHITECT:

rla/architecture
 56 Beech Street, Ottawa, Ontario K1S 3J6
 t.613.724.9932 f.613.724.1209 www.rodericklathey.ca

PROJECT TITLE:
 1509 MERIVALE ROAD

ONTARIO

SHEET TITLE:
 BUILDING ELEVATIONS

DRAWN: Author	CHECKED: Checker
SCALE: 1 : 100	SHEET No: A-107
PROJECT No: 2034	

PAPER SIZE: ISO Full Sheet B1 (1070.00 x 1000.00mm) PLOT SCALE: 1:1 PLOT DATE: 2023-07-13 11:28:51 AM

IT IS THE RESPONSIBILITY OF THE APPROPRIATE CONTRACTOR TO CHECK AND VERIFY ALL DIMENSIONS ON SITE AND TO REPORT ALL ERRORS AND/OR OMISSIONS TO THE ARCHITECT.
 ALL CONTRACTORS MUST COMPLY WITH ALL PERTINENT CODES AND BY-LAWS.
 THIS DRAWING MAY NOT BE USED FOR CONSTRUCTION UNTIL SIGNED BY THE ARCHITECT.
 DO NOT SCALE DRAWINGS.
 COPYRIGHT RESERVED.



No.	DESCRIPTION	DD.MM.YY
9	ISSUED FOR SPC ROUND 2 COMMENTS	2023/07/13
8	ISSUED FOR SPC ROUND 1 COMMENTS	2023/04/10
7	ISSUED FOR SITE PLAN CONTROL	2021/12/20
6	ISSUED FOR CONSULTANT COORDINATION	2021/11/19
5	REVISED BUILDING DESIGN	2020/08/31
4	REVISED BUILDING DESIGN	2020/06/17
3	ISSUED FOR REZONING APPLICATION	2020/01/31
2	ISSUED FOR REZONING APPLICATION MEETINGS	2019/10/15
1	ISSUED FOR COMMUNITY MEETINGS	2019/03/10

REVISIONS:

ARCHITECT SEAL:	NORTH ARROW:
	TRUE NORTH

CLIENT:

KATASA
GROUPE • DÉVELOPPEMENT

ARCHITECT:

56 Beech Street, Ottawa, Ontario K1S 3J6
t.613.724.9932 f.613.724.1209 www.rodericktahey.ca

PROJECT TITLE:

1509 MERIVALE ROAD

ONTARIO

SHEET TITLE:

BUILDING ELEVATIONS

DRAWN: Author	CHECKED: Checker
SCALE: 1 : 100	SHEET No: A-108
PROJECT No: 2034	

1 SOUTH ELEVATION - COURTYARD INTERIOR
A-108 1:100

GRADE 95.850m GEO.

PAPER SIZE: ISO Full Sheet B1 (707.00 x 1000.00mm)

PLOT SCALE: 1:1

\\BLA\FP01\local\FR\Ingenieur\Document\2034 - 1509 Merivale Road_2023\ingenieur

PLOT DATE: 2023-07-13 11:28:54 AM

IT IS THE RESPONSIBILITY OF THE APPROPRIATE CONTRACTOR TO CHECK AND VERIFY ALL DIMENSIONS ON SITE AND TO REPORT ALL ERRORS AND/OR OMISSIONS TO THE ARCHITECT.
 ALL CONTRACTORS MUST COMPLY WITH ALL PERTINENT CODES AND BY-LAWS.
 THIS DRAWING MAY NOT BE USED FOR CONSTRUCTION UNTIL SIGNED BY THE ARCHITECT.
 DO NOT SCALE DRAWINGS.
 COPYRIGHT RESERVED.



1 EAST ELEVATION - ANGULAR PLANE
 A-109 1 : 200



2 SOUTH ELEVATION - ANGULAR PLANE
 A-109 1 : 200

No.	DESCRIPTION	DD.MM.YY
9	ISSUED FOR SPC ROUND 2 COMMENTS	2023/07/13
8	ISSUED FOR SPC ROUND 1 COMMENTS	2023/04/10
7	ISSUED FOR SITE PLAN CONTROL	2021/12/20
6	ISSUED FOR CONSULTANT COORDINATION	2021/11/19
5	REVISED BUILDING DESIGN	2020/08/31
4	REVISED BUILDING DESIGN	2020/06/17
3	ISSUED FOR REZONING APPLICATION	2020/01/31
2	ISSUED FOR REZONING APPLICATION	2019/10/15
1	ISSUED FOR COMMUNITY MEETINGS	2019/03/10

REVISIONS:

ARCHITECT SEAL:	NORTH ARROW:

CLIENT:

ARCHITECT:

rla/architecture
 56 Beech Street, Ottawa, Ontario K1S 3J6
 t.613.724.9932 f.613.724.1209 www.rodericktahey.ca

PROJECT TITLE:

1509 MERIVALE ROAD

ONTARIO

SHEET TITLE:

ANGULAR ELEVATIONS

DRAWN: Author	CHECKED: Checker
SCALE: 1 : 200	SHEET No: A-109
PROJECT No: 2034	

PAPER SIZE: ISO Full (Sheet B1) (707.00 x 1000.00mm) PLOT SCALE: 1:1 PLOT DATE: 2023-07-13 11:30:12 AM

IT IS THE RESPONSIBILITY OF THE APPROPRIATE CONTRACTOR TO CHECK AND VERIFY ALL DIMENSIONS ON SITE AND TO REPORT ALL ERRORS AND/OR OMISSIONS TO THE ARCHITECT.
 ALL CONTRACTORS MUST COMPLY WITH ALL PERTINENT CODES AND BY-LAWS.
 THIS DRAWING MAY NOT BE USED FOR CONSTRUCTION UNTIL SIGNED BY THE ARCHITECT.
 DO NOT SCALE DRAWINGS.
 COPYRIGHT RESERVED.



3D VIEW NORTH ON MERIVALE ROAD



3D VIEW NORTH ON KERRY CRESCENT



3D VIEW SOUTH ON MERIVALE ROAD



3D VIEW ON CAPILANO DR

No.	DESCRIPTION	DD.MM.YY
9	ISSUED FOR SPC ROUND 2 COMMENTS	2023/07/13
8	ISSUED FOR SPC ROUND 1 COMMENTS	2023/04/10
7	ISSUED FOR SITE PLAN CONTROL	2021/12/20
6	ISSUED FOR CONSULTANT COORDINATION	2021/11/19
5	REVISED BUILDING DESIGN	2020/08/31
4	REVISED BUILDING DESIGN	2020/06/17
3	ISSUED FOR REZONING APPLICATION	2020/01/31
2	ISSUED FOR REZONING APPLICATION MEETINGS	2019/10/15
1	ISSUED FOR COMMUNITY MEETINGS	2019/03/10

REVISIONS:

ARCHITECT SEAL:	NORTH ARROW:
-----------------	--------------



ARCHITECT:

rla/architecture
 56 Beech Street, Ottawa, Ontario K1S 3J6
 t.613.724.9932 f.613.724.1209 www.rodericklahey.ca

PROJECT TITLE:

1509 MERIVALE ROAD

ONTARIO

SHEET TITLE:

PERSPECTIVES

DRAWN: Author	CHECKED: Checker
SCALE:	SHEET No:
PROJECT No: 2034	A-110

PAPER SIZE: ISO Full (Sheet B1) (1070.00 x 1000.00mm) PLOT SCALE: 1:1

JUNE 21 (DST)



8:00 AM



9:00 AM



10:00 AM



11:00 AM




12:00 PM




1:00 PM




2:00 PM

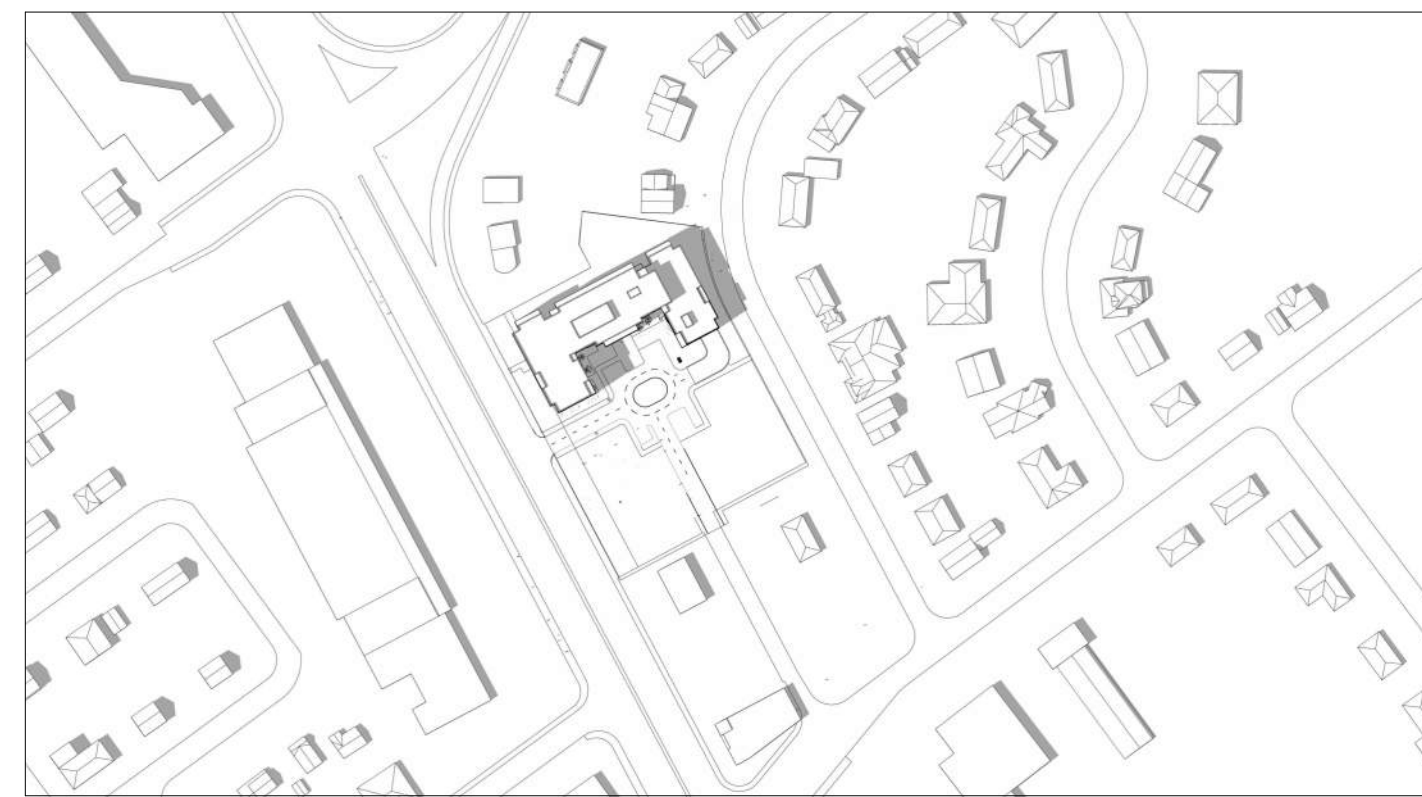


3:00 PM

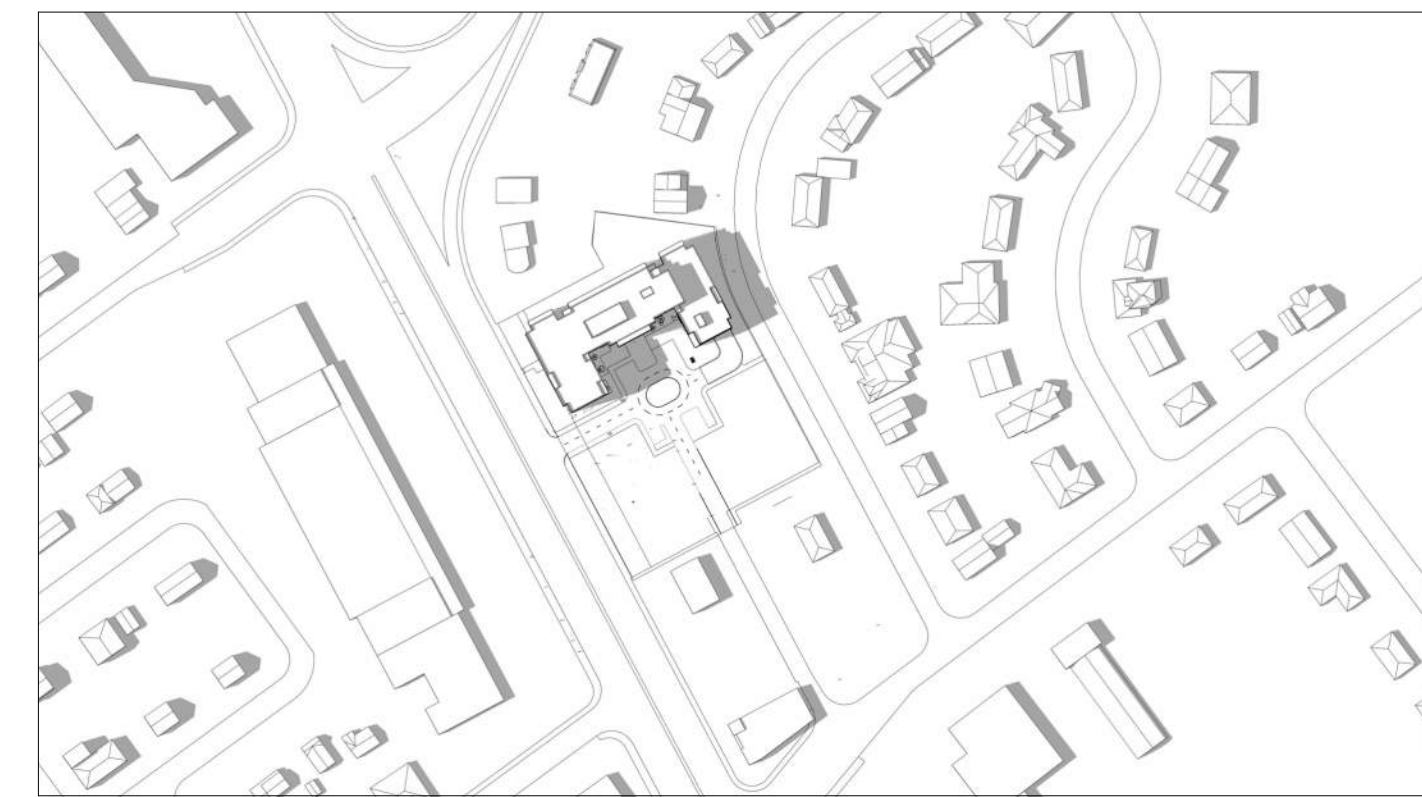


4:00 PM

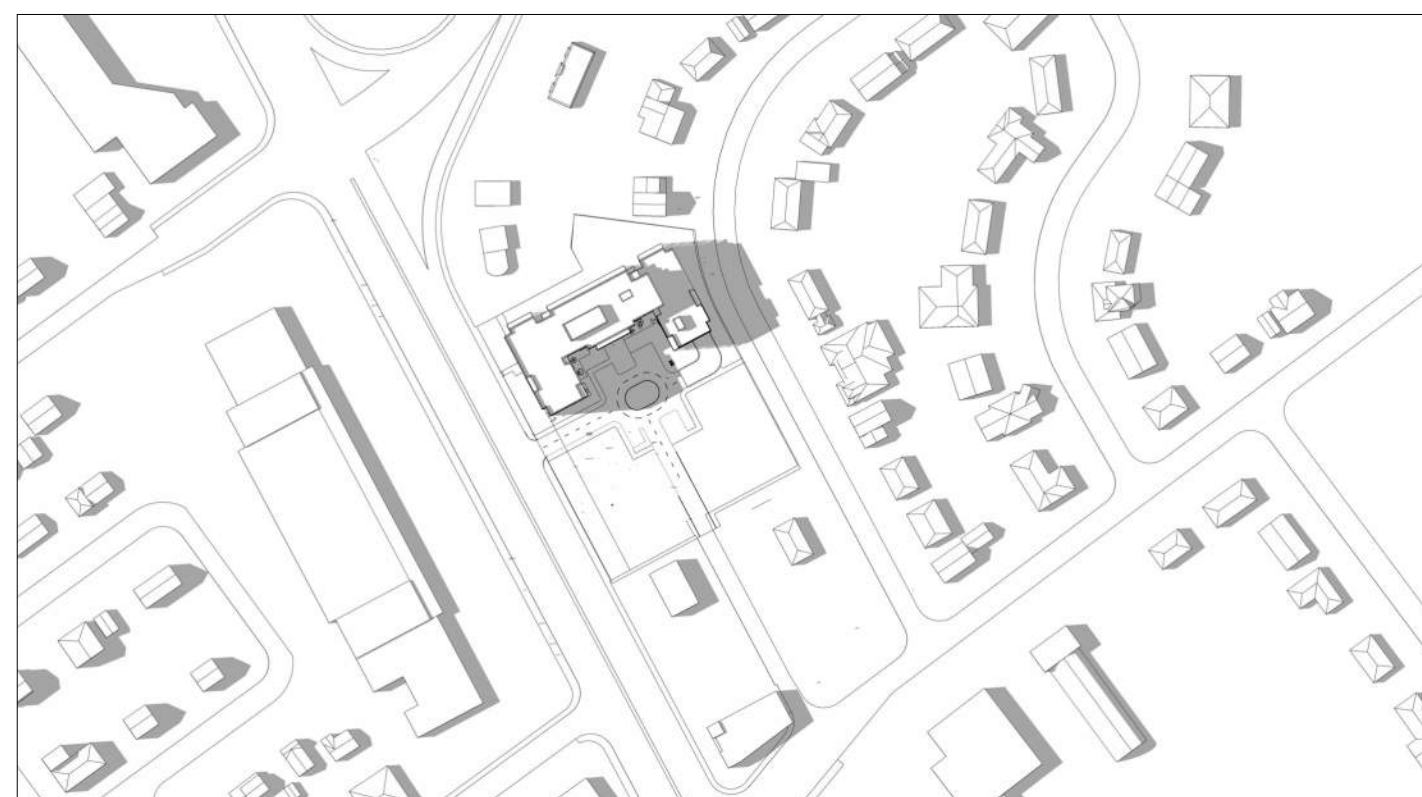

5:00 PM

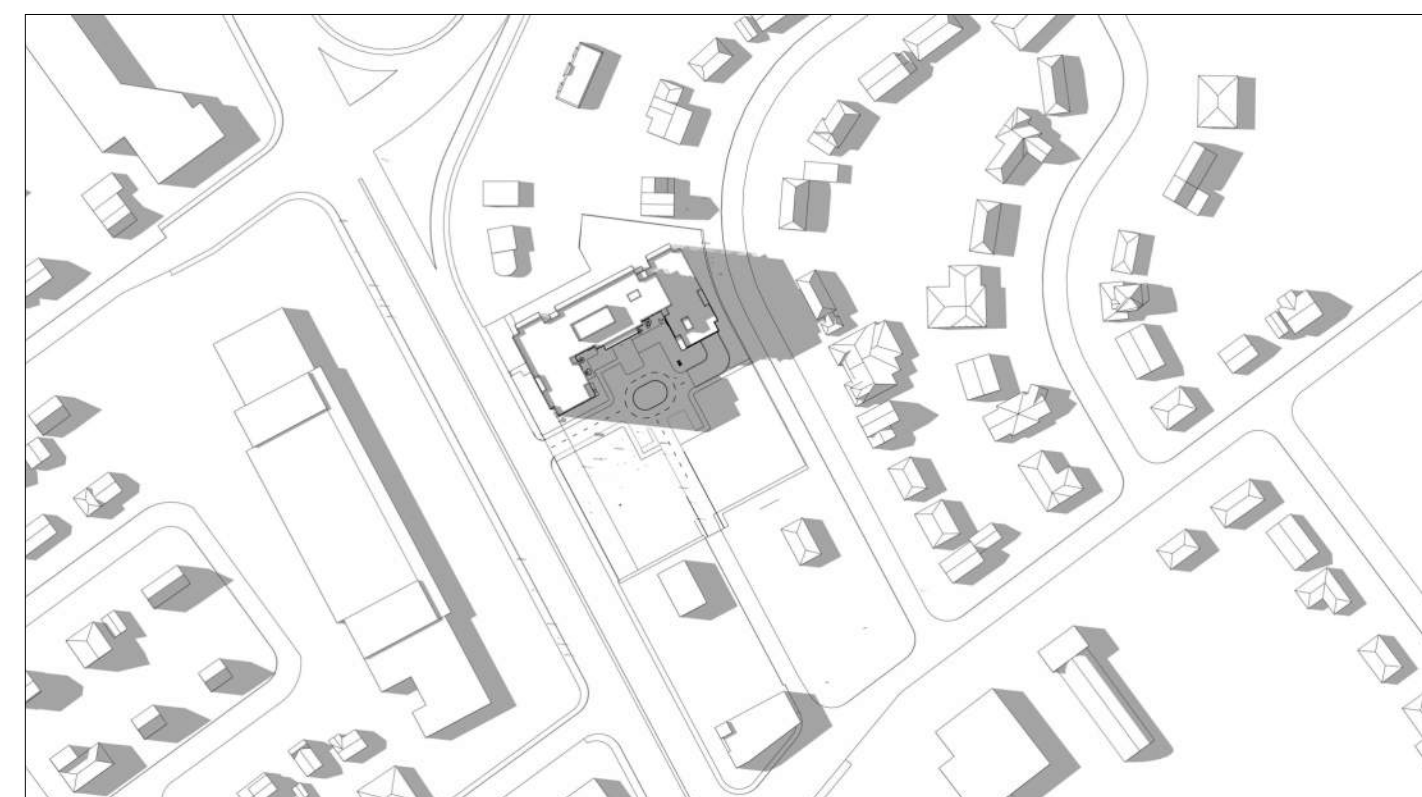

6:00 PM

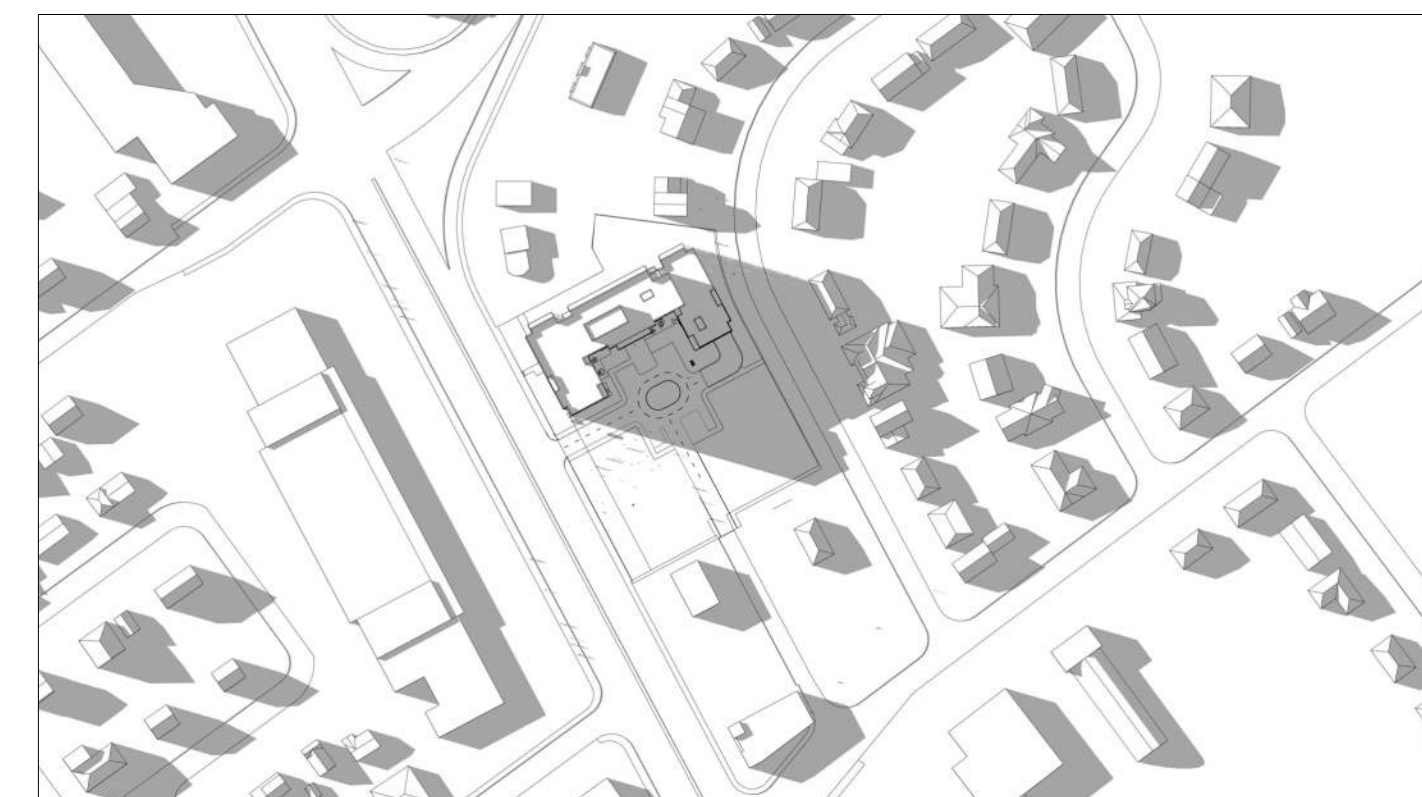

7:00 PM



8:00 PM

IT IS THE RESPONSIBILITY OF THE APPROPRIATE CONTRACTOR TO CHECK AND VERIFY ALL DIMENSIONS ON SITE AND TO REPORT ALL ERRORS AND/OR OMISSIONS TO THE ARCHITECT.
ALL CONTRACTORS MUST COMPLY WITH ALL PERTINENT CODES AND BY-LAWS.
THIS DRAWING MAY NOT BE USED FOR CONSTRUCTION UNTIL SIGNED BY THE ARCHITECT.
DO NOT SCALE DRAWINGS.
COPYRIGHT RESERVED.

No.	DESCRIPTION	DD.MM.YY
9	ISSUED FOR SPC ROUND 2 COMMENTS	2023/07/13
8	ISSUED FOR SPC ROUND 1 COMMENTS	2023/04/10
7	ISSUED FOR SITE PLAN CONTROL	2021/12/20
6	ISSUED FOR CONSULTANT COORDINATION	2021/11/19
5	REVISED BUILDING DESIGN	2020/08/31
4	REVISED BUILDING DESIGN	2020/06/17
3	ISSUED FOR REZONING APPLICATION	2020/01/31
2	ISSUED FOR REZONING APPLICATION	2019/10/15
1	ISSUED FOR COMMUNITY MEETINGS	2019/03/10

REVISIONS:
ARCHITECT SEAL: _____ NORTH ARROW: _____



ARCHITECT:
rla/architecture
56 Beech Street, Ottawa, Ontario K1S 3J6
t.613.724.9932 f.613.724.1209 www.rodericklahey.ca

PROJECT TITLE:
1509 MERIVALE ROAD

ONTARIO

SHEET TITLE:
SOLAR ANALYSIS JUNE 21

DRAWN: Author	CHECKED: Checker
SCALE:	SHEET No: A-111
PROJECT No: 2034	

PAPER SIZE: ISO Full Sheet B1 (1070.00 x 1000.00mm)

PLOT SCALE: 1:1

\\RLA\FP01\local\FP\img\gener\Document\2034 - 1509 Merivale Road_022_2023\img\gen\rv

PLOT DATE: 2023-07-13 11:30:25 AM

SEPTEMBER 21 (DST)



8:00 AM



9:00 AM



10:00 AM



11:00 AM



12:00 PM




1:00 PM




2:00 PM




3:00 PM

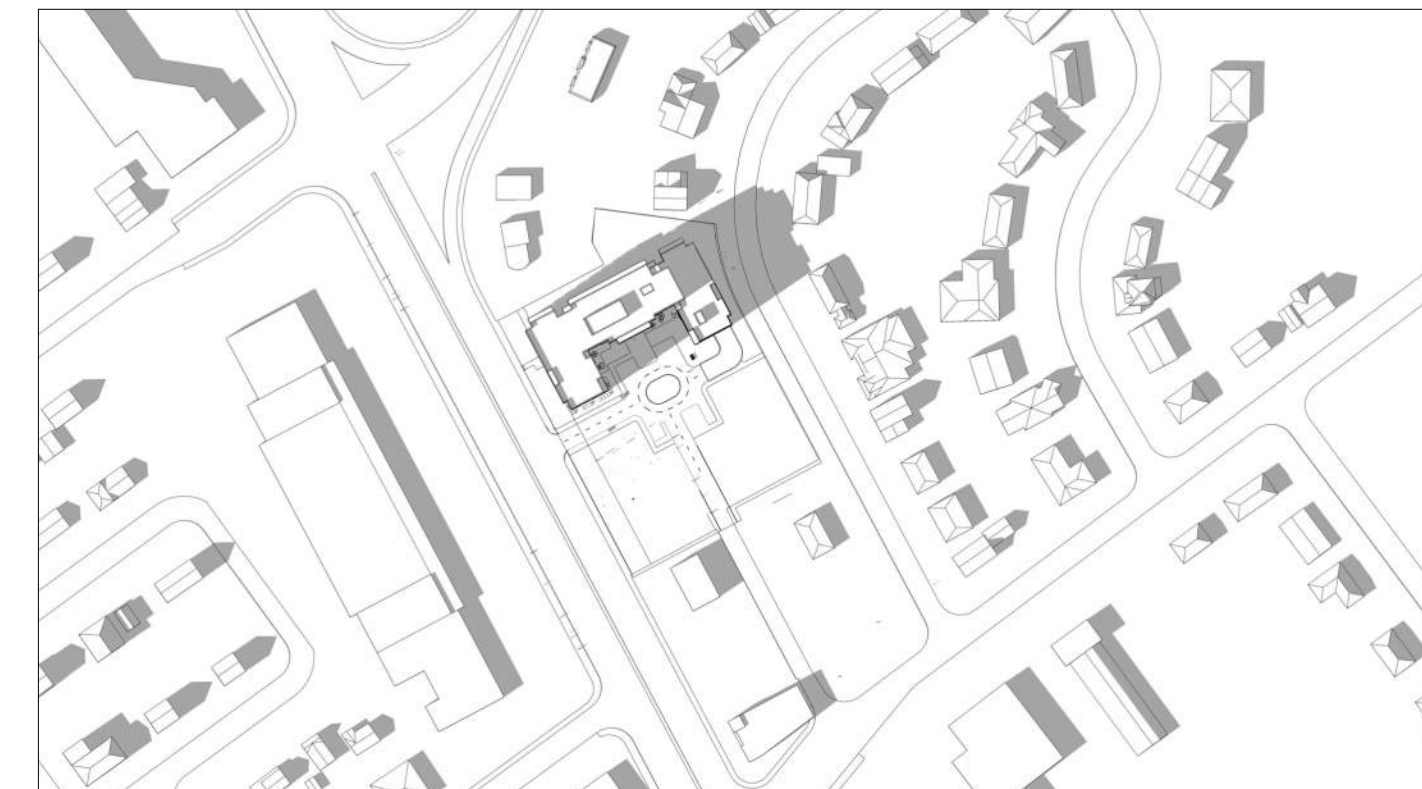

4:00 PM

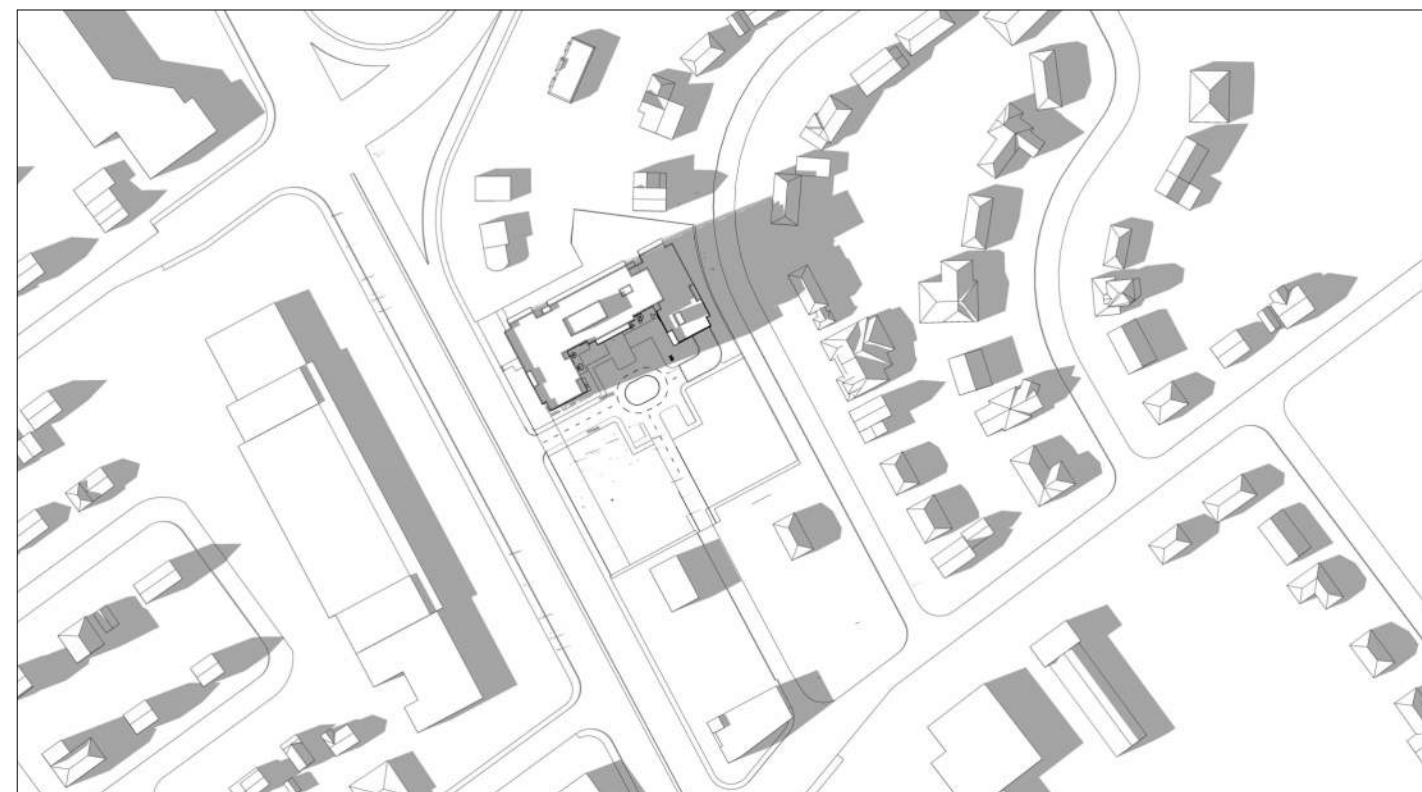

5:00 PM

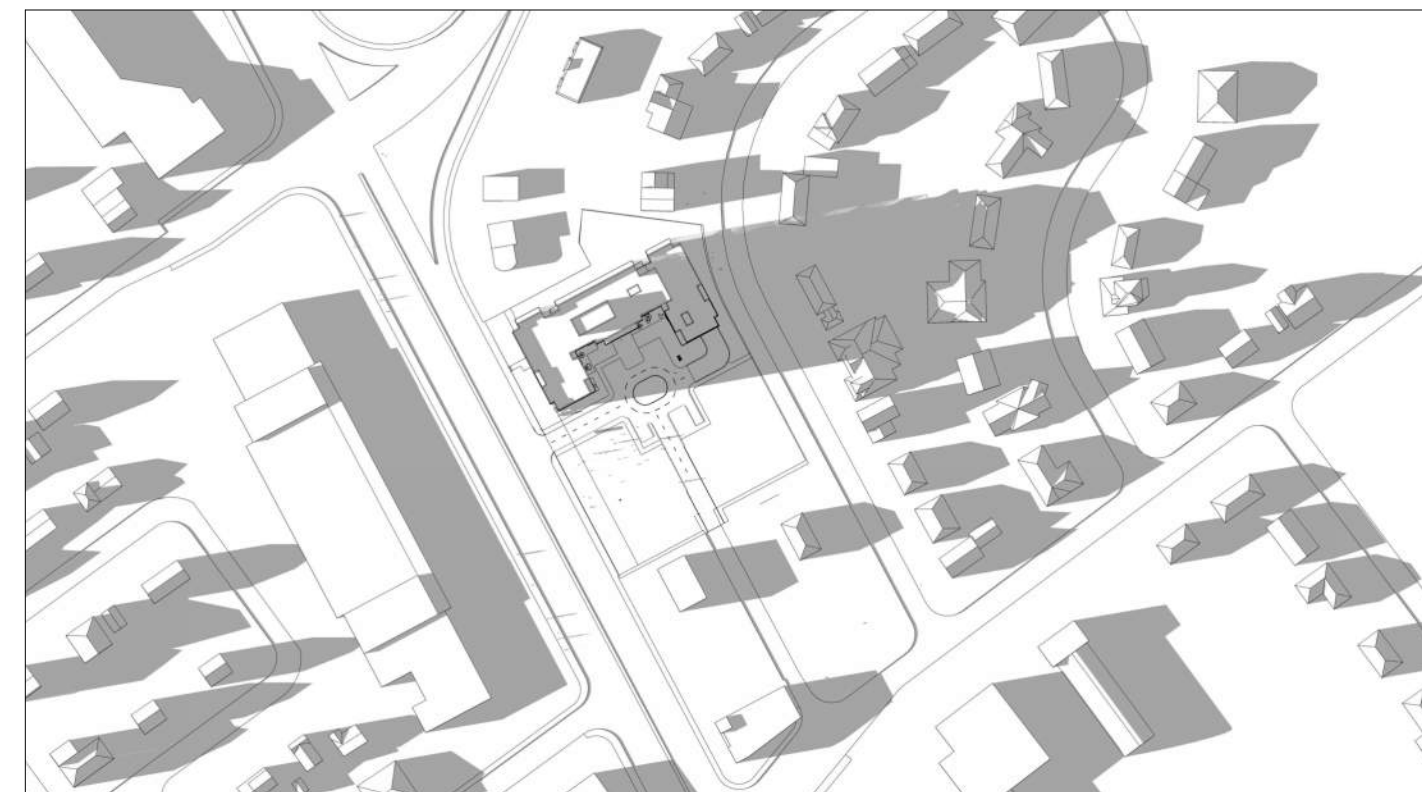

6:00 PM

IT IS THE RESPONSIBILITY OF THE APPROPRIATE CONTRACTOR TO CHECK AND VERIFY ALL DIMENSIONS ON SITE AND TO REPORT ALL ERRORS AND/OR OMISSIONS TO THE ARCHITECT.
ALL CONTRACTORS MUST COMPLY WITH ALL PERTINENT CODES AND BY-LAWS.
THIS DRAWING MAY NOT BE USED FOR CONSTRUCTION UNTIL SIGNED BY THE ARCHITECT.
DO NOT SCALE DRAWINGS.
COPYRIGHT RESERVED.

No.	DESCRIPTION	DD.MM.YY
9	ISSUED FOR SPC ROUND 2 COMMENTS	2023/07/13
8	ISSUED FOR SPC ROUND 1 COMMENTS	2023/04/10
7	ISSUED FOR SITE PLAN CONTROL	2021/12/20
6	ISSUED FOR CONSULTANT COORDINATION	2021/11/19
5	REVISED BUILDING DESIGN	2020/08/31
4	REVISED BUILDING DESIGN	2020/06/17
3	ISSUED FOR REZONING APPLICATION	2020/01/31
2	ISSUED FOR REZONING APPLICATION	2019/10/15
1	ISSUED FOR COMMUNITY MEETINGS	2019/03/10

REVISIONS:

ARCHITECT SEAL:	NORTH ARROW:
-----------------	--------------



ARCHITECT:
rla/architecture
 56 Beech Street, Ottawa, Ontario K1S 3J6
 t.613.724.9932 f.613.724.1209 www.rodericklahey.ca

PROJECT TITLE:
1509 MERIVALE ROAD

ONTARIO

SHEET TITLE:
SOLAR ANALYSIS SEP 21

DRAWN: Author	CHECKED: Checker
SCALE:	SHEET No: A-112
PROJECT No: 2034	

DECEMBER 21



9:00 AM



10:00 AM



11:00 AM



12:00 PM



1:00 PM



2:00 PM



3:00 PM

IT IS THE RESPONSIBILITY OF THE APPROPRIATE CONTRACTOR TO CHECK AND VERIFY ALL DIMENSIONS ON SITE AND TO REPORT ALL ERRORS AND/OR OMISSIONS TO THE ARCHITECT.
ALL CONTRACTORS MUST COMPLY WITH ALL PERTINENT CODES AND BY-LAWS.
THIS DRAWING MAY NOT BE USED FOR CONSTRUCTION UNTIL SIGNED BY THE ARCHITECT.
DO NOT SCALE DRAWINGS.
COPYRIGHT RESERVED.

No.	DESCRIPTION	DD.MM.YY
9	ISSUED FOR SPC ROUND 2 COMMENTS	2023/07/13
8	ISSUED FOR SPC ROUND 1 COMMENTS	2023/04/10
7	ISSUED FOR SITE PLAN CONTROL	2021/12/20
6	ISSUED FOR CONSULTANT COORDINATION	2021/11/19
5	REVISED BUILDING DESIGN	2020/08/31
4	REVISED BUILDING DESIGN	2020/08/17
3	ISSUED FOR REZONING APPLICATION	2020/01/31
2	ISSUED FOR REZONING APPLICATION	2019/10/15
1	ISSUED FOR COMMUNITY MEETINGS	2019/03/10

REVISIONS:

ARCHITECT SEAL:	NORTH ARROW:
-----------------	--------------



ARCHITECT:
rla/architecture
 56 Beech Street, Ottawa, Ontario K1S 3J6
 t.613.724.9932 f.613.724.1209 www.rodericklahey.ca

PROJECT TITLE:
1509 MERIVALE ROAD

ONTARIO

SHEET TITLE:
SOLAR ANALYSIS DEC 21

DRAWN: Author	CHECKED: Checker
SCALE:	SHEET No: A-113
PROJECT No: 2034	


JUNE 21 (DST)



8:00 AM



9:00 AM

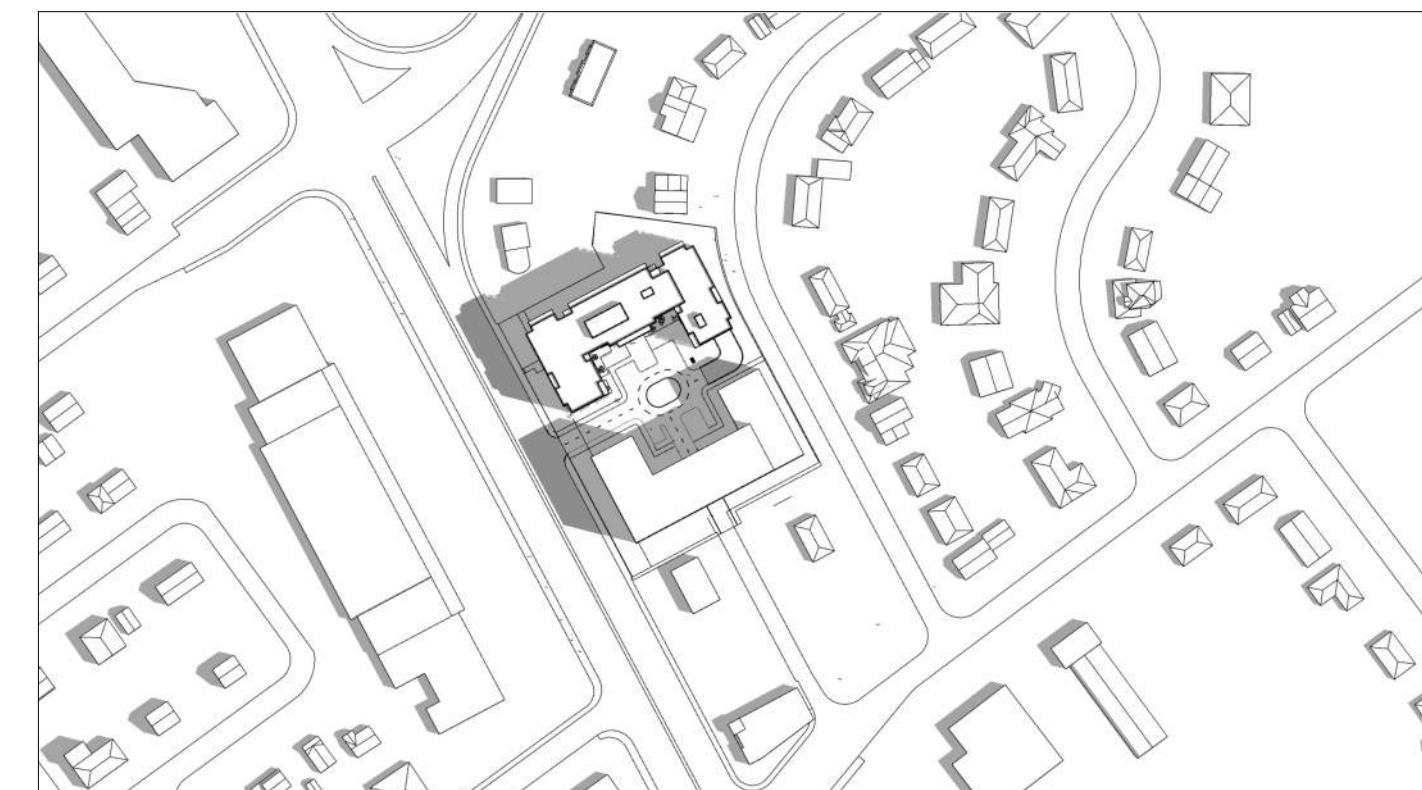

10:00 AM



11:00 AM



12:00 PM



1:00 PM




2:00 PM




3:00 PM




4:00 PM

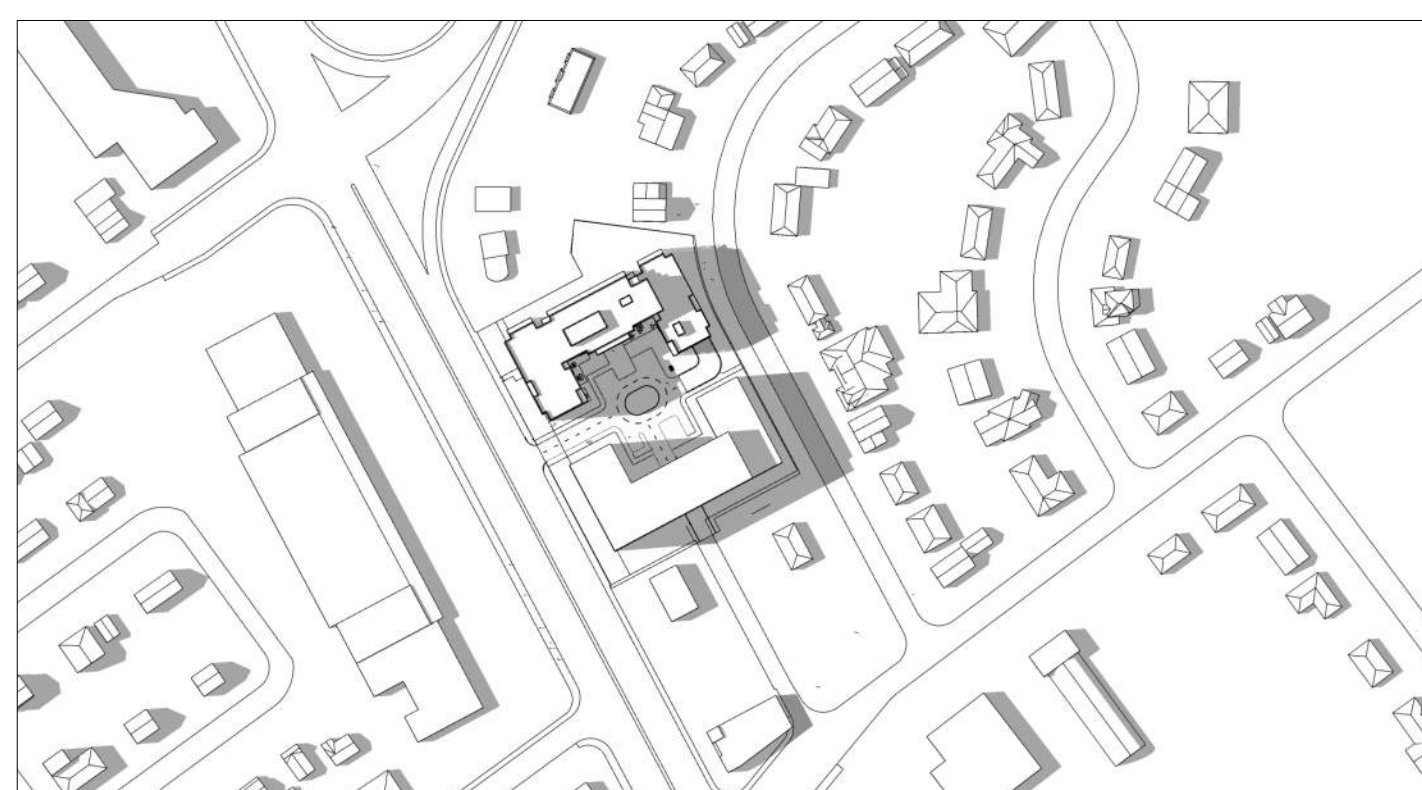

5:00 PM

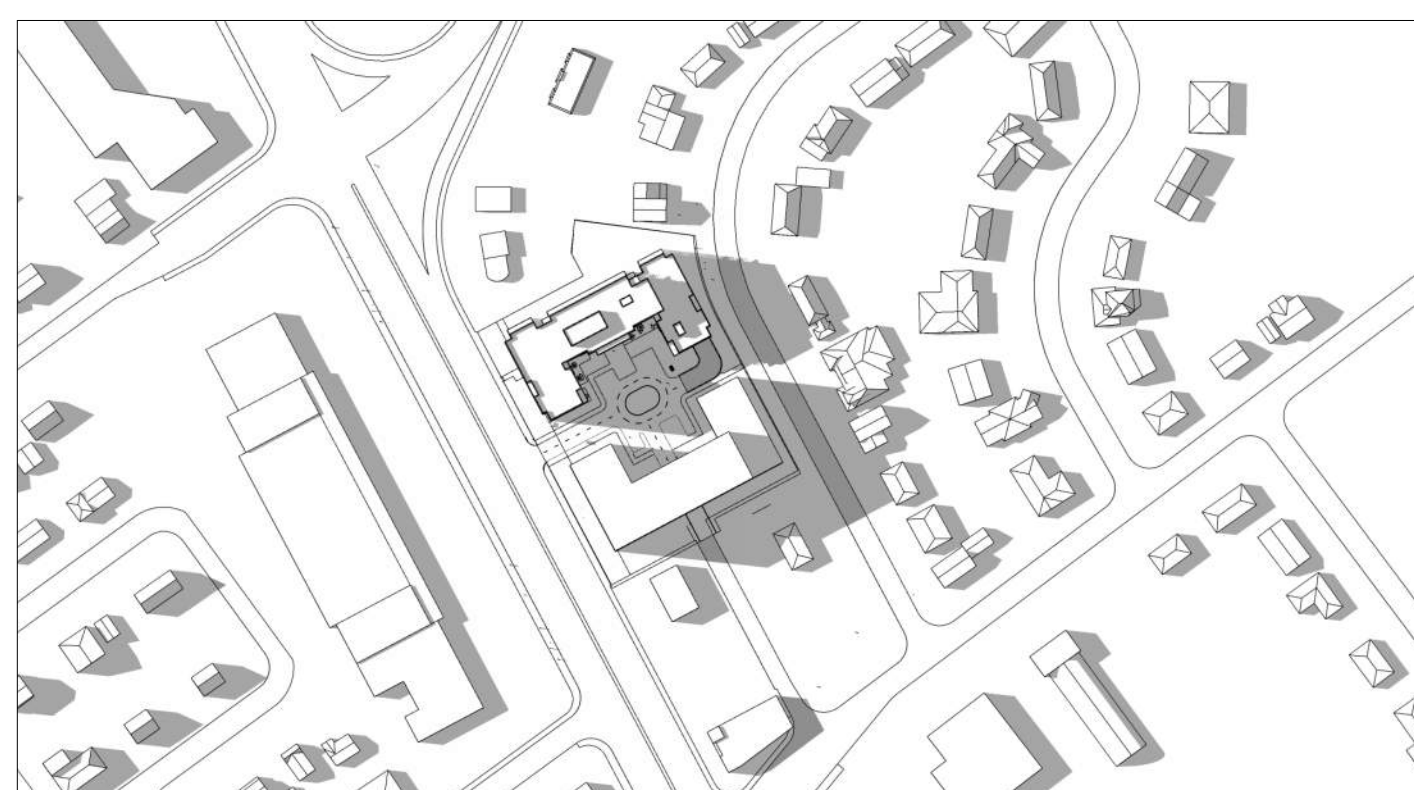

6:00 PM

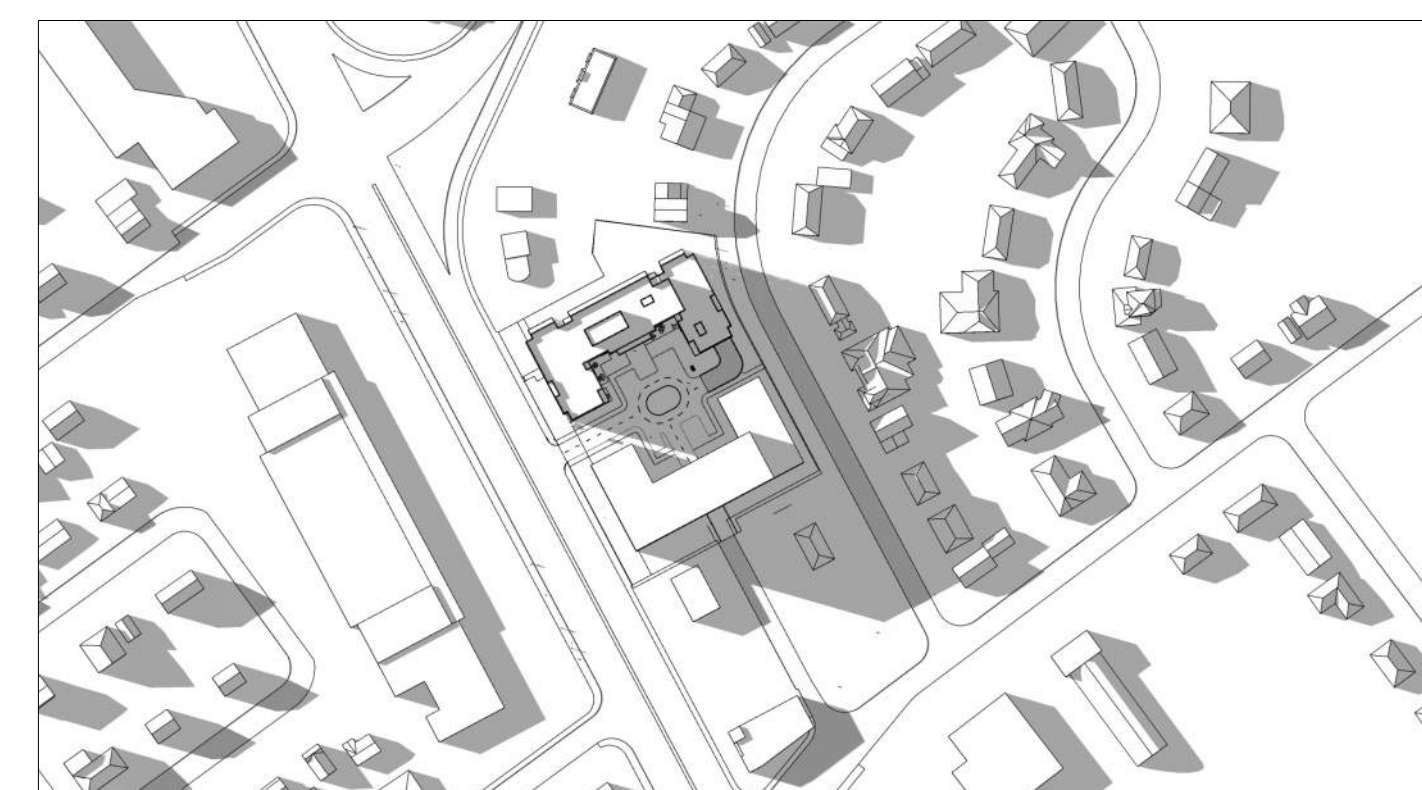

7:00 PM



8:00 PM

IT IS THE RESPONSIBILITY OF THE APPROPRIATE CONTRACTOR TO CHECK AND VERIFY ALL DIMENSIONS ON SITE AND TO REPORT ALL ERRORS AND/OR OMISSIONS TO THE ARCHITECT.
ALL CONTRACTORS MUST COMPLY WITH ALL PERTINENT CODES AND BY-LAWS.
THIS DRAWING MAY NOT BE USED FOR CONSTRUCTION UNTIL SIGNED BY THE ARCHITECT.
DO NOT SCALE DRAWINGS.
COPYRIGHT RESERVED.

No.	DESCRIPTION	DD.MM.YY
9	ISSUED FOR SPC ROUND 2 COMMENTS	2023/07/13
8	ISSUED FOR SPC ROUND 1 COMMENTS	2023/04/10
7	ISSUED FOR SITE PLAN CONTROL	2021/12/20
6	ISSUED FOR CONSULTANT COORDINATION	2021/11/19
5	REVISED BUILDING DESIGN	2020/08/31
4	REVISED BUILDING DESIGN	2020/06/17
3	ISSUED FOR REZONING APPLICATION	2020/01/31
2	ISSUED FOR REZONING APPLICATION	2019/10/15
1	ISSUED FOR COMMUNITY MEETINGS	2019/03/10

REVISIONS:
ARCHITECT SEAL: _____ NORTH ARROW: _____



ARCHITECT:
rla/architecture
56 Beech Street, Ottawa, Ontario K1S 3J6
t.613.724.9932 f.613.724.1209 www.rodericklahey.ca

PROJECT TITLE:
1509 MERIVALE ROAD

ONTARIO

SHEET TITLE:
SOLAR ANALYSIS JUNE 21 - PHASE 2

DRAWN: Author	CHECKED: Checker
SCALE:	SHEET No: A-114
PROJECT No: 2034	

PAPER SIZE: ISO Full Sheet B1 (707.00 x 1000.00mm) PLOT SCALE: 1:1


SEPTEMBER 21 (DST)



8:00 AM



9:00 AM

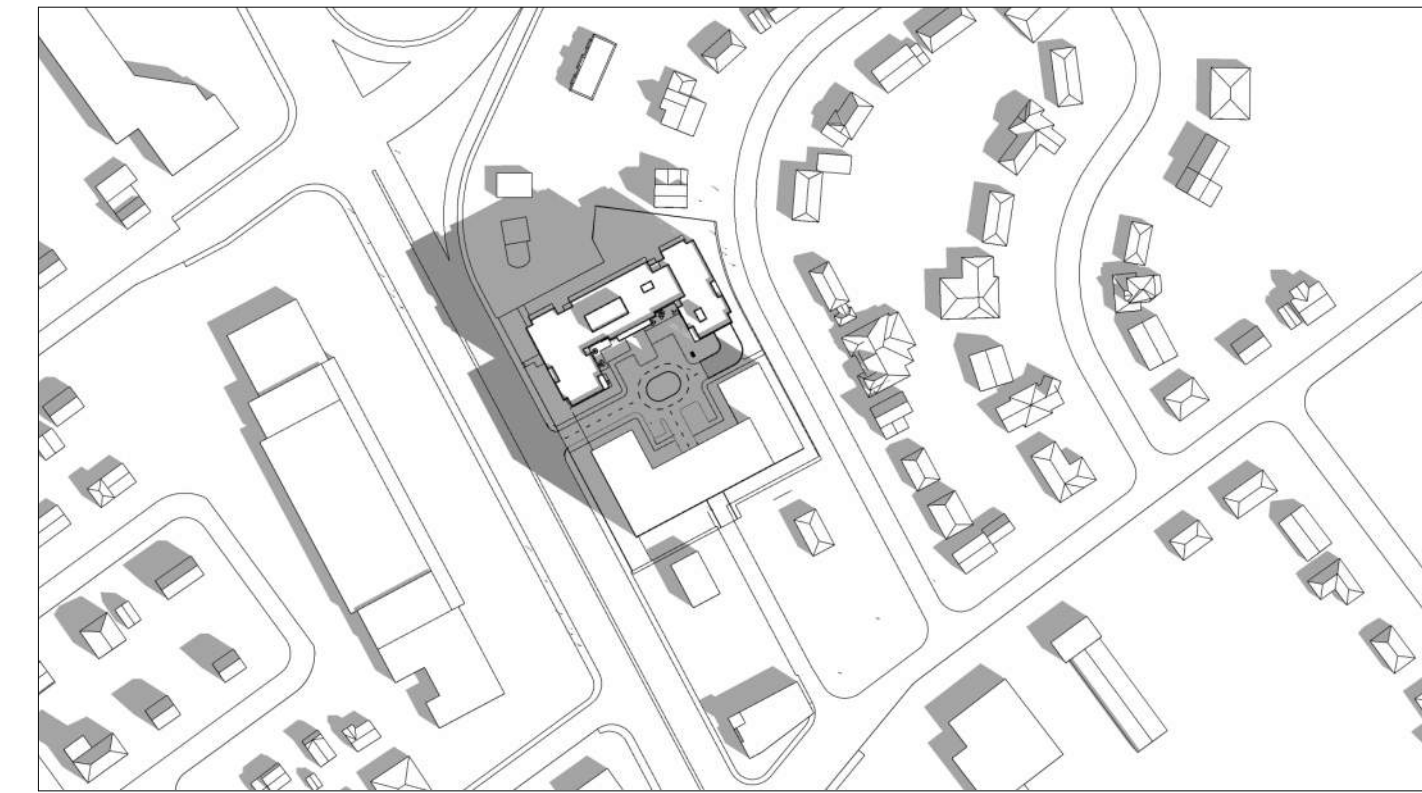

10:00 AM



11:00 AM



12:00 PM



1:00 PM




2:00 PM



3:00 PM



4:00 PM

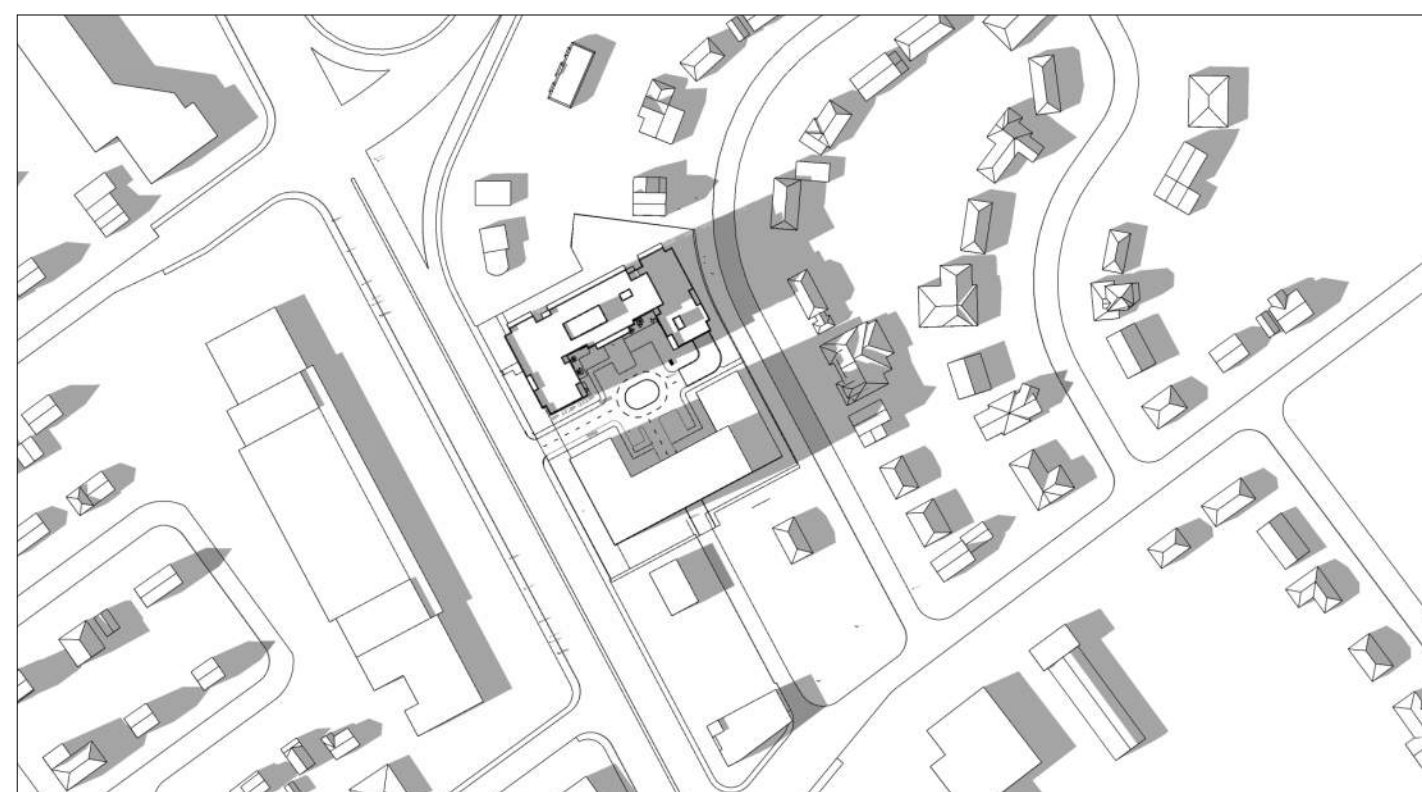

5:00 PM



6:00 PM

IT IS THE RESPONSIBILITY OF THE APPROPRIATE CONTRACTOR TO CHECK AND VERIFY ALL DIMENSIONS ON SITE AND TO REPORT ALL ERRORS AND/OR OMISSIONS TO THE ARCHITECT.
ALL CONTRACTORS MUST COMPLY WITH ALL PERTINENT CODES AND BY-LAWS.
THIS DRAWING MAY NOT BE USED FOR CONSTRUCTION UNTIL SIGNED BY THE ARCHITECT.
DO NOT SCALE DRAWINGS.
COPYRIGHT RESERVED.

No.	DESCRIPTION	DD.MM.YY
9	ISSUED FOR SPC ROUND 2 COMMENTS	2023/07/13
8	ISSUED FOR SPC ROUND 1 COMMENTS	2023/04/10
7	ISSUED FOR SITE PLAN CONTROL	2021/12/20
6	ISSUED FOR CONSULTANT COORDINATION	2021/11/19
5	REVISED BUILDING DESIGN	2020/08/31
4	REVISED BUILDING DESIGN	2020/06/17
3	ISSUED FOR REZONING APPLICATION	2020/01/31
2	ISSUED FOR REZONING APPLICATION	2019/10/15
1	ISSUED FOR COMMUNITY MEETINGS	2019/03/10

REVISIONS:

ARCHITECT SEAL:	NORTH ARROW:
-----------------	--------------



ARCHITECT:
rla/architecture
 56 Beech Street, Ottawa, Ontario K1S 3J6
 t.613.724.9932 f.613.724.1209 www.rodericklahey.ca


PROJECT TITLE:
 1509 MERIVALE ROAD

ONTARIO

SHEET TITLE:
 SOLAR ANALYSIS SEP 21 - PHASE 2

DRAWN: Author	CHECKED: Checker
SCALE:	SHEET No:
PROJECT No: 2034	A-115

DECEMBER 21

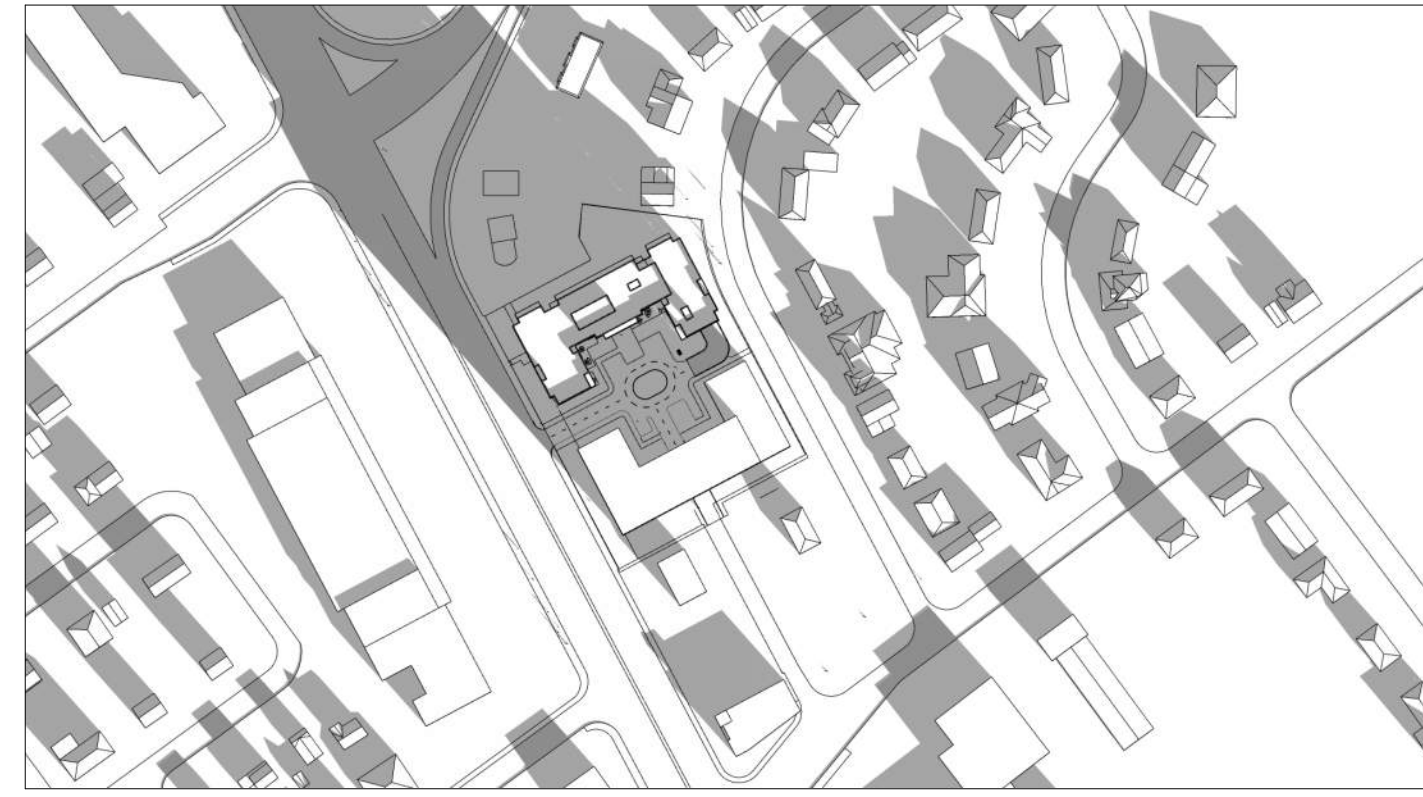

9:00 AM



10:00 AM



11:00 AM



12:00 PM



1:00 PM



2:00 PM



3:00 PM

IT IS THE RESPONSIBILITY OF THE APPROPRIATE CONTRACTOR TO CHECK AND VERIFY ALL DIMENSIONS ON SITE AND TO REPORT ALL ERRORS AND/OR OMISSIONS TO THE ARCHITECT.
 ALL CONTRACTORS MUST COMPLY WITH ALL PERTINENT CODES AND BY-LAWS.
 THIS DRAWING MAY NOT BE USED FOR CONSTRUCTION UNTIL SIGNED BY THE ARCHITECT.
 DO NOT SCALE DRAWINGS.
 COPYRIGHT RESERVED.

No.	DESCRIPTION	DD.MM.YY
9	ISSUED FOR SPC ROUND 2 COMMENTS	2023/07/13
8	ISSUED FOR SPC ROUND 1 COMMENTS	2023/04/10
7	ISSUED FOR SITE PLAN CONTROL	2021/12/20
6	ISSUED FOR CONSULTANT COORDINATION	2021/11/19
5	REVISED BUILDING DESIGN	2020/08/31
4	REVISED BUILDING DESIGN	2020/08/17
3	ISSUED FOR REZONING APPLICATION	2020/01/31
2	ISSUED FOR REZONING APPLICATION	2019/10/15
1	ISSUED FOR COMMUNITY MEETINGS	2019/03/10

REVISIONS:

ARCHITECT SEAL:	NORTH ARROW:
-----------------	--------------



ARCHITECT:
 rla/architecture
 56 Beech Street, Ottawa, Ontario K1S 3J6
 t.613.724.9932 f.613.724.1209 www.rodericklahey.ca

PROJECT TITLE:
 1509 MERIVALE ROAD

ONTARIO
 SHEET TITLE:
 SOLAR ANALYSIS DEC 21 - PHASE 2

DRAWN: Author	CHECKED: Checker
SCALE:	SHEET No: A-116
PROJECT No: 2034	