


JOHN SEVIGNY C.E.T.
MANAGER (A), DEVELOPMENT REVIEW EAST
PLANNING, DEVELOPMENT & BUILDING SERVICES
DEPARTMENT, CITY OF OTTAWA


APPROVED
By sevignyjo at 3:33 pm, Feb 13, 2025

RICKSON
OUTHET
ARCHITECT

319 Daly Avenue
Ottawa - Ontario - K1N 6G6
613.728-1637 - FAX 613.728-8501

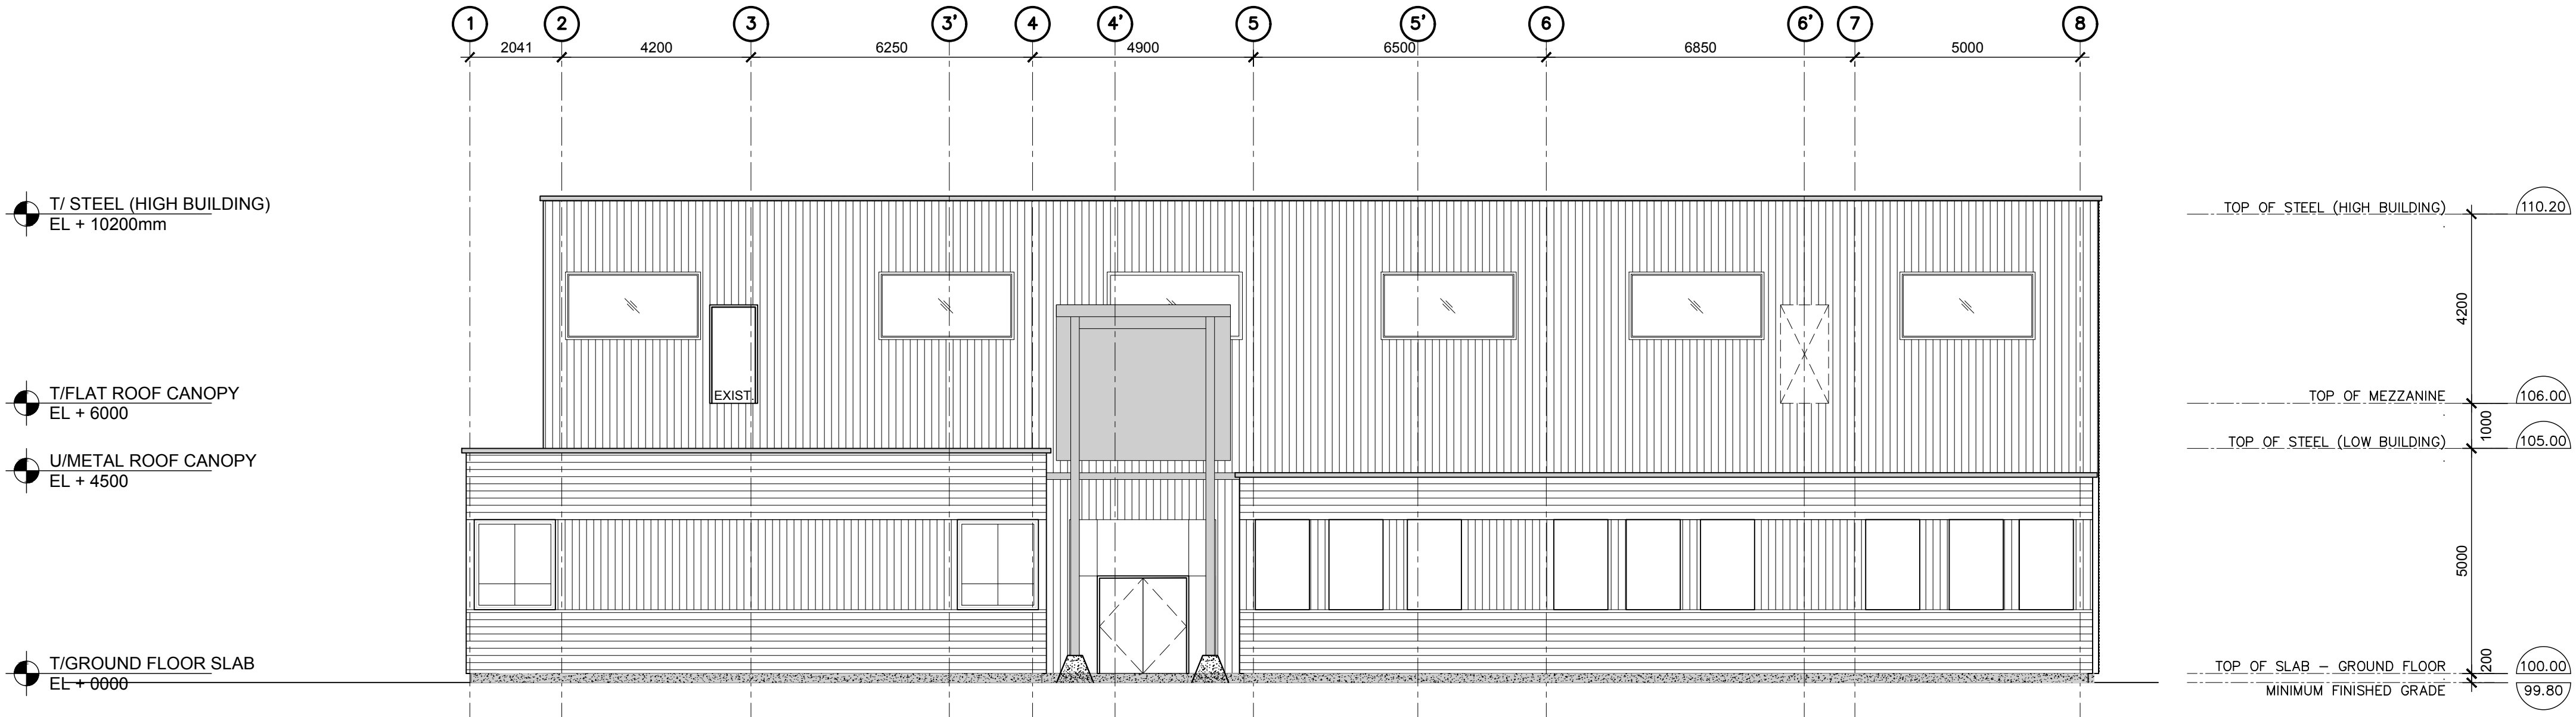


1 WEST ELEVATION
A7 SCALE: 1:100 EXISTING / DEMO

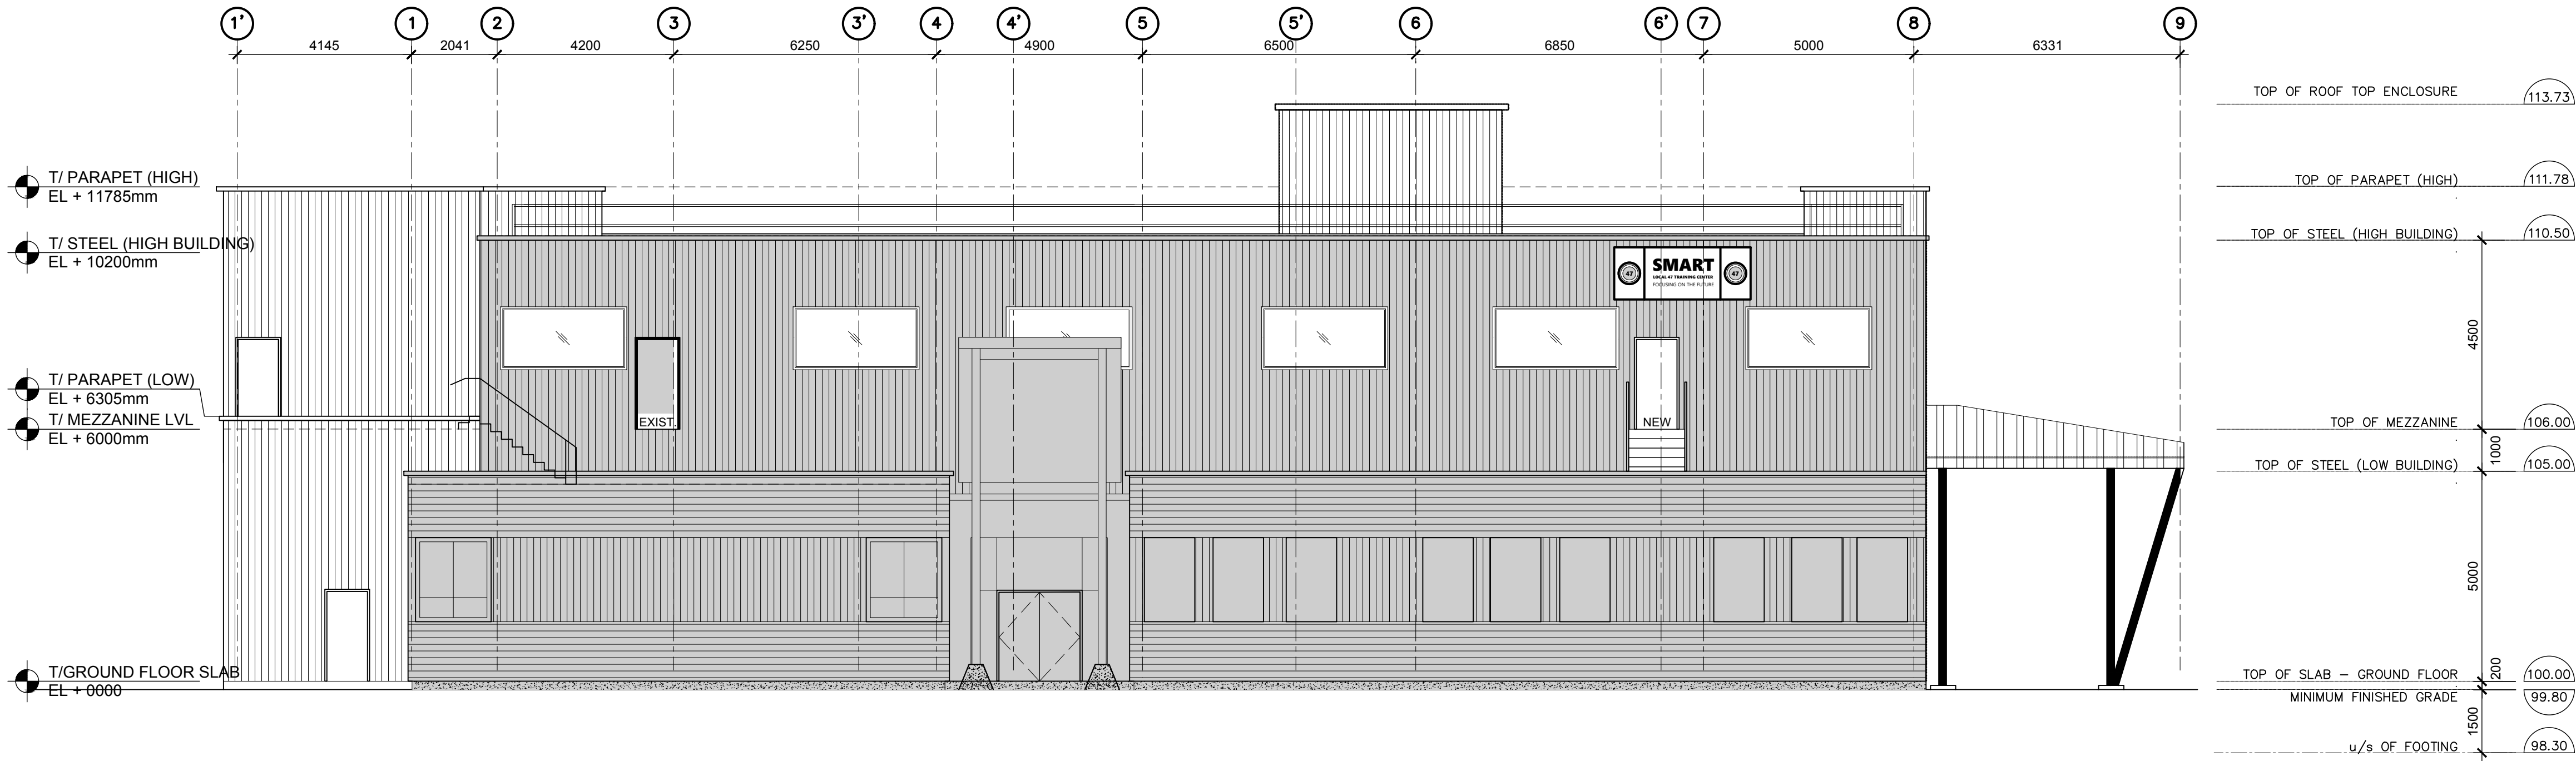

1 WEST ELEVATION
A7 SCALE: 1:100 NEW

2	CODE RESPONSE	JULY 14 21
1	PERMIT	DEC 4 20
No.	Revision	Date

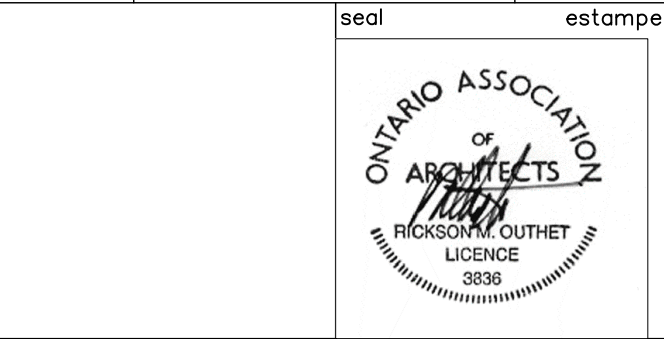

Project Title
LOCAL 47 - SMART LOCAL
TRAINING CENTER INC
765 GREEN CREEK ROAD
OTTAWA, ONTARIO.


Drawing
Dessin

WEST ELEVATION
EXISTING / NEW

Designed by : Date Drawn Date Approved Date Project no.	: R. O. / J.G. J.G. NOV 20 19 R. O. 2019-17	Conçu par Dessiné Approuvé No. du projet
---	--	---

Scale
Echelle
AS SHOWN

Drawing no.
No. du dessin
A7

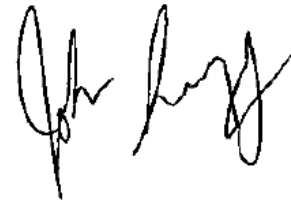


JOHN SEVIGNY C.E.T.
MANAGER (A), DEVELOPMENT REVIEW EAST
PLANNING, DEVELOPMENT & BUILDING SERVICES
DEPARTMENT, CITY OF OTTAWA


APPROVED
By sevignyjo at 3:33 pm, Feb 13, 2025

RICKSON
OUTHET
ARCHITECT

319 Daly Avenue
Ottawa - Ontario - K1N 6G6
613.728-1637 - FAX 613.728-8501

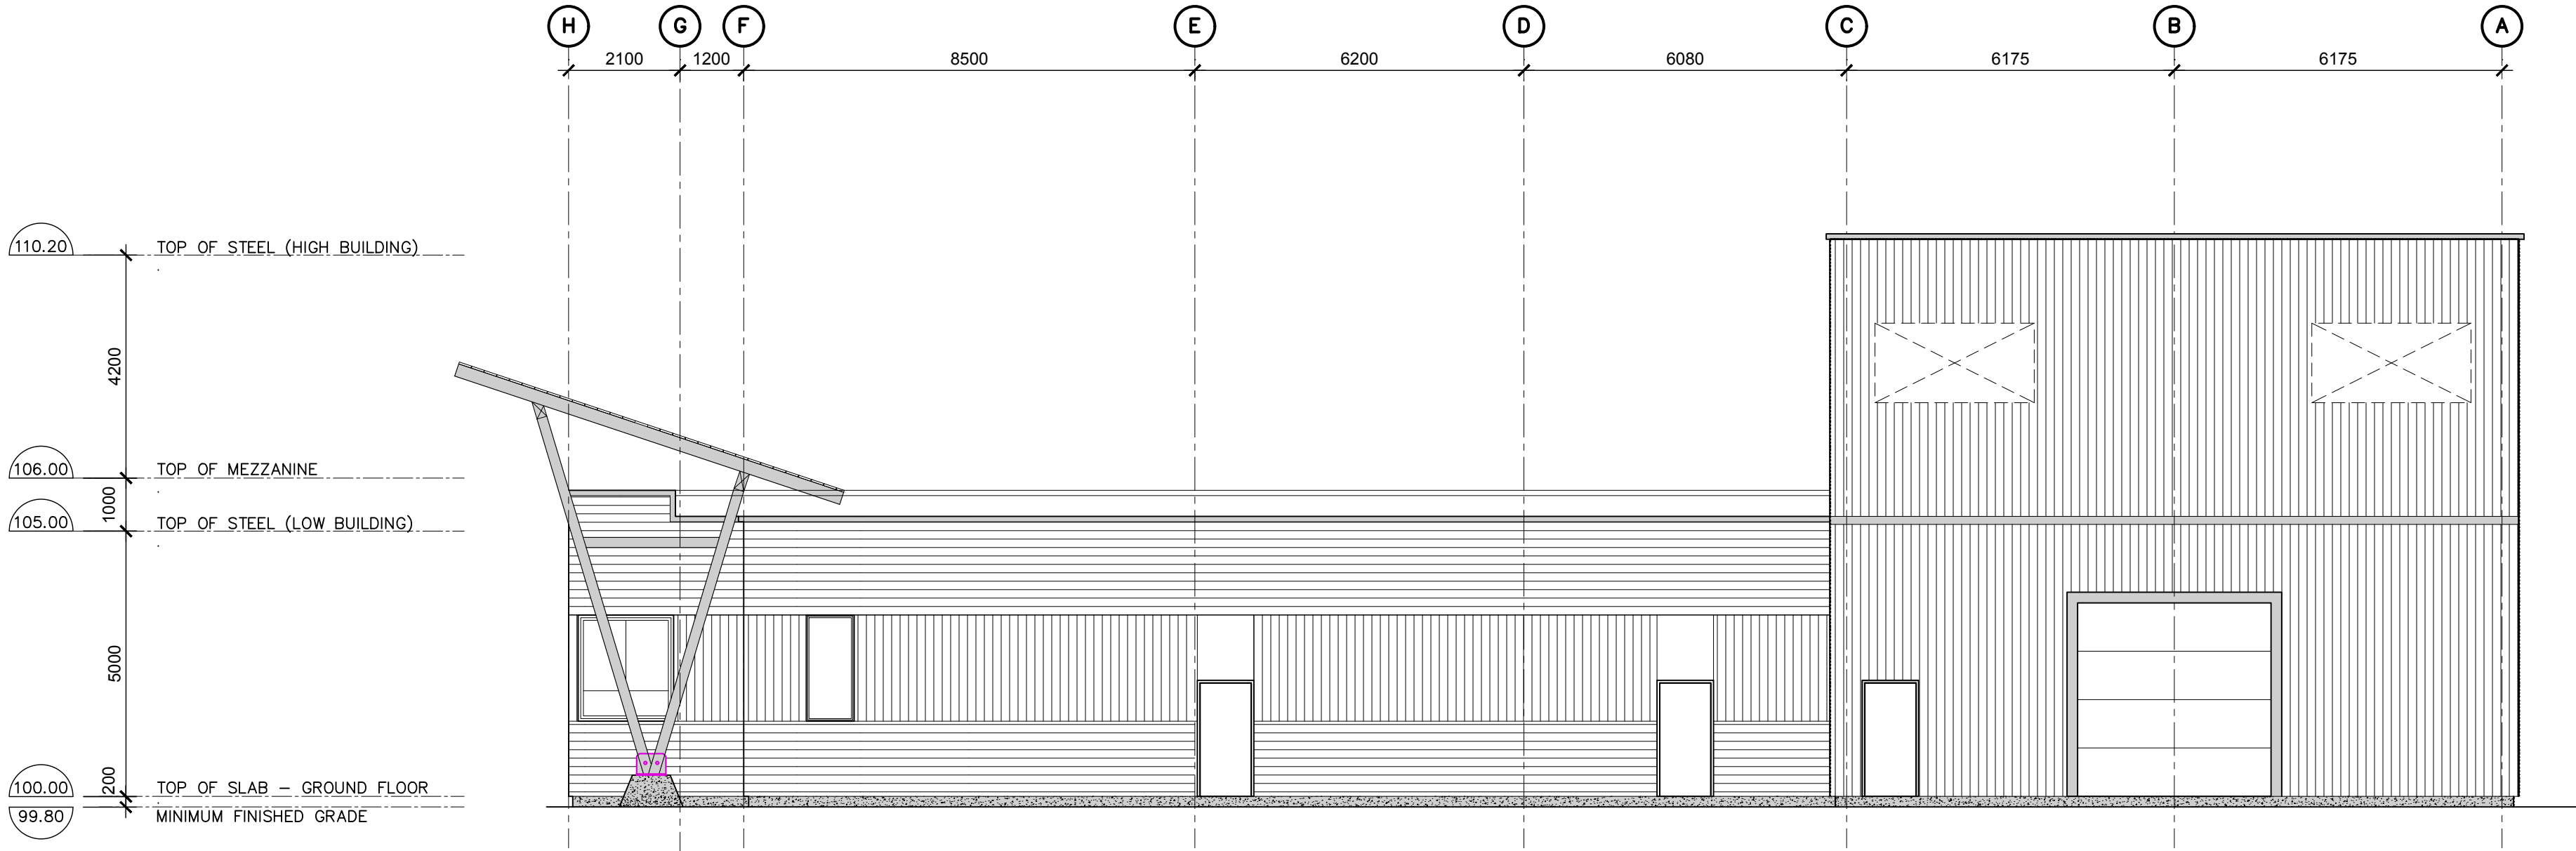


1 SOUTH ELEVATION
A8 SCALE: 1:100 EXISTING / DEMOLITION

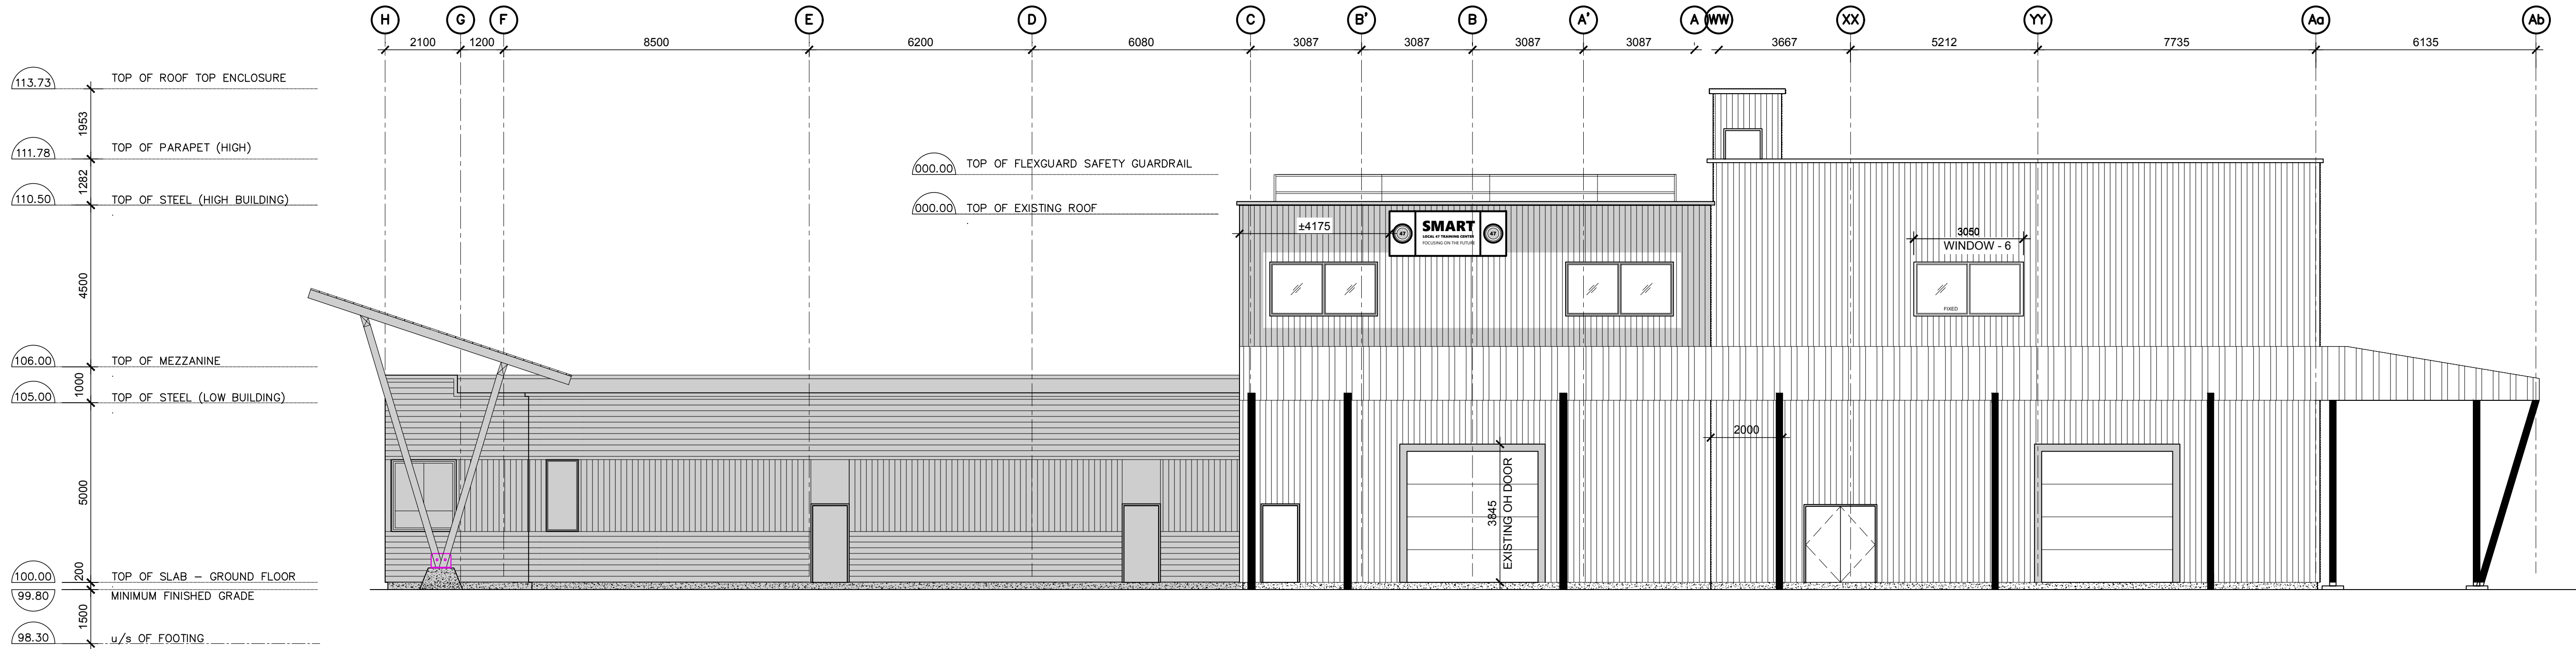

2 SOUTH ELEVATION
A8 SCALE: 1:100 NEW

2	CODE RESPONSE	JULY 14 21
1	PERMIT	DEC 4 20
No.	Revision	Date

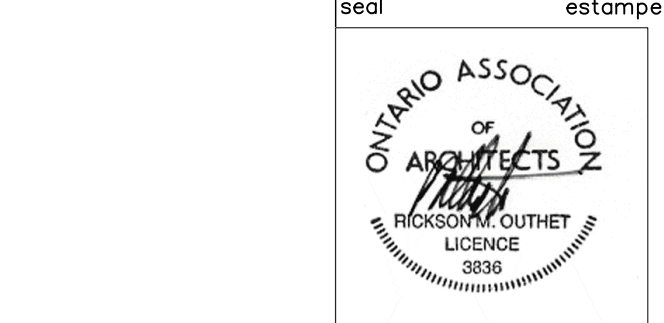


Project Title
LOCAL 47 - SMART LOCAL
TRAINING CENTER INC
765 GREEN CREEK ROAD
OTTAWA, ONTARIO.

Drawing
PHASE I
SOUTH ELEVATION
EXISTING / DEMO
& PROPOSED

Designed by : Date	R. O. / J.G. J.G. NOV 20 19	Conçu par Dessiné
Approved Date	R. O.	Approuvé
Project no.	2019-17	No. du projet

Scale
Echelle
AS SHOWN


Drawing no.
No. du dessin
A8

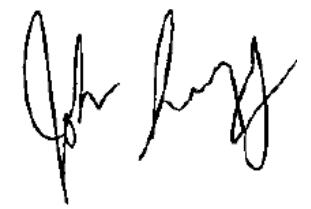
JOHN SEVIGNY C.E.T.
MANAGER (A), DEVELOPMENT REVIEW EAST
PLANNING, DEVELOPMENT & BUILDING SERVICES
DEPARTMENT, CITY OF OTTAWA


APPROVED
By sevignyjo at 3:33 pm, Feb 13, 2025

**RICKSON
OUTHET
ARCHITECT**

319 Daly Avenue
Ottawa - Ontario - K1N 6G6
613.728-1637 - FAX 613.728-8501

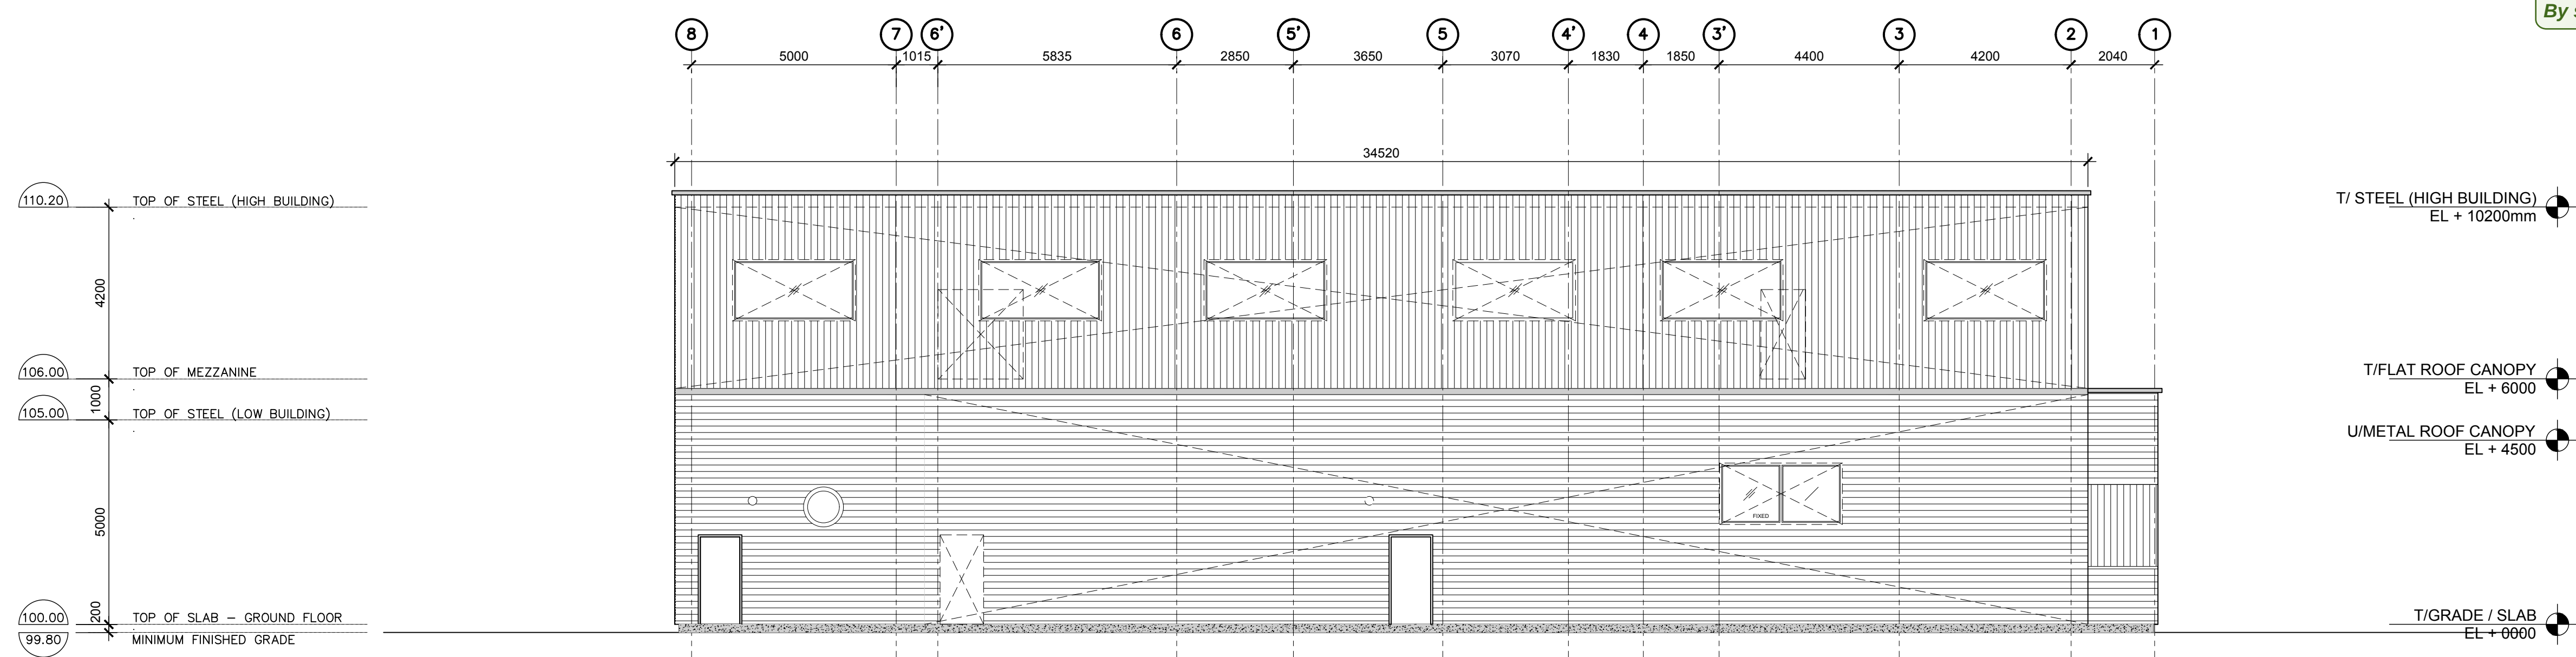

1 EAST ELEVATION
SCALE: 1:100 EXISTING / DEMOLITION

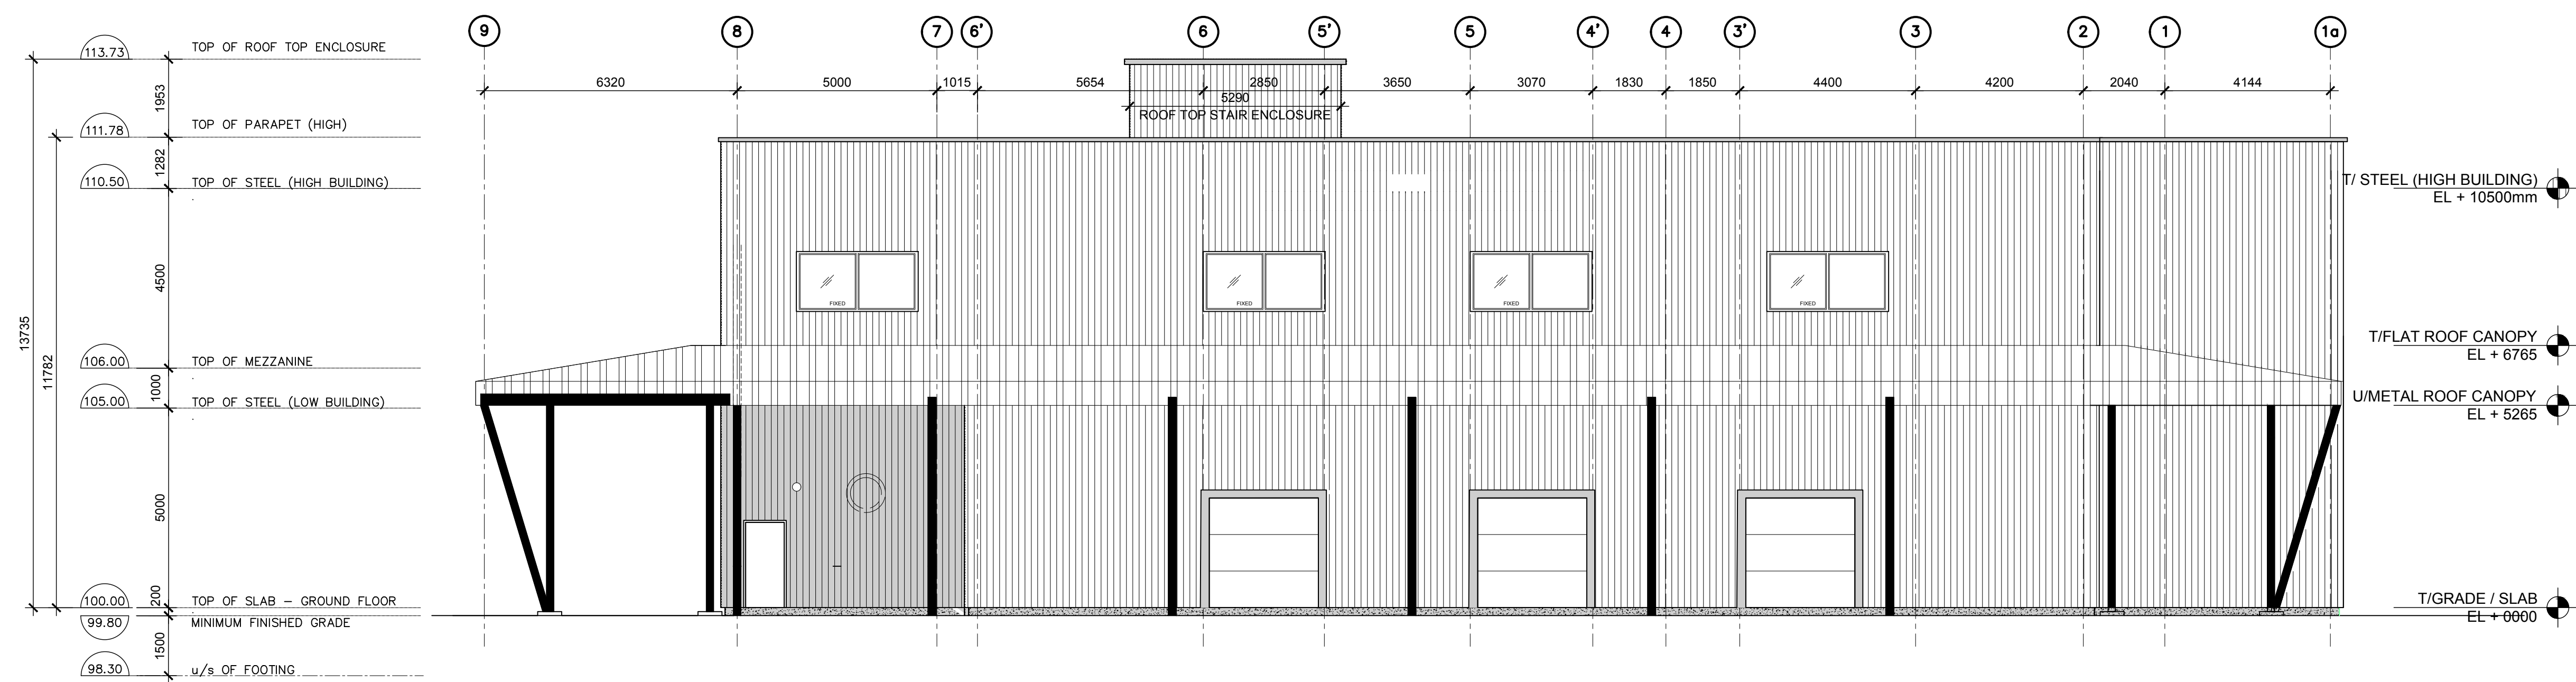

2 EAST ELEVATION
SCALE: 1:100 NEW


2	CODE RESPONSE	JULY 14 21
1	PERMIT	DEC 4 20
No.	Revision	Date
seal		estampe
		
Project Title		Projet
LOCAL 47 - SMART LOCAL TRAINING CENTER INC		
765 GREEN CREEK ROAD OTTAWA, ONTARIO.		
Drawing		Dessin
EAST ELEVATION EXISTING / DEMO & PROPOSED		
Designed by : R. O. / J.G.		Conçu par
Date		
Drawn J.G.		Dessiné
Date NOV 20 19		
Approved R. O.		Approuvé
Date		
Project no. 2019-17		No. du projet
Scale Echelle		Drawing no. No. du dessin
AS SHOWN		A9

John Seigny


JOHN SEIGNY C.E.T.
MANAGER (A), DEVELOPMENT REVIEW EAST
PLANNING, DEVELOPMENT & BUILDING SERVICES
DEPARTMENT, CITY OF OTTAWA

APPROVED
By sevignyjo at 3:33 pm, Feb 13, 2025

EXISTING

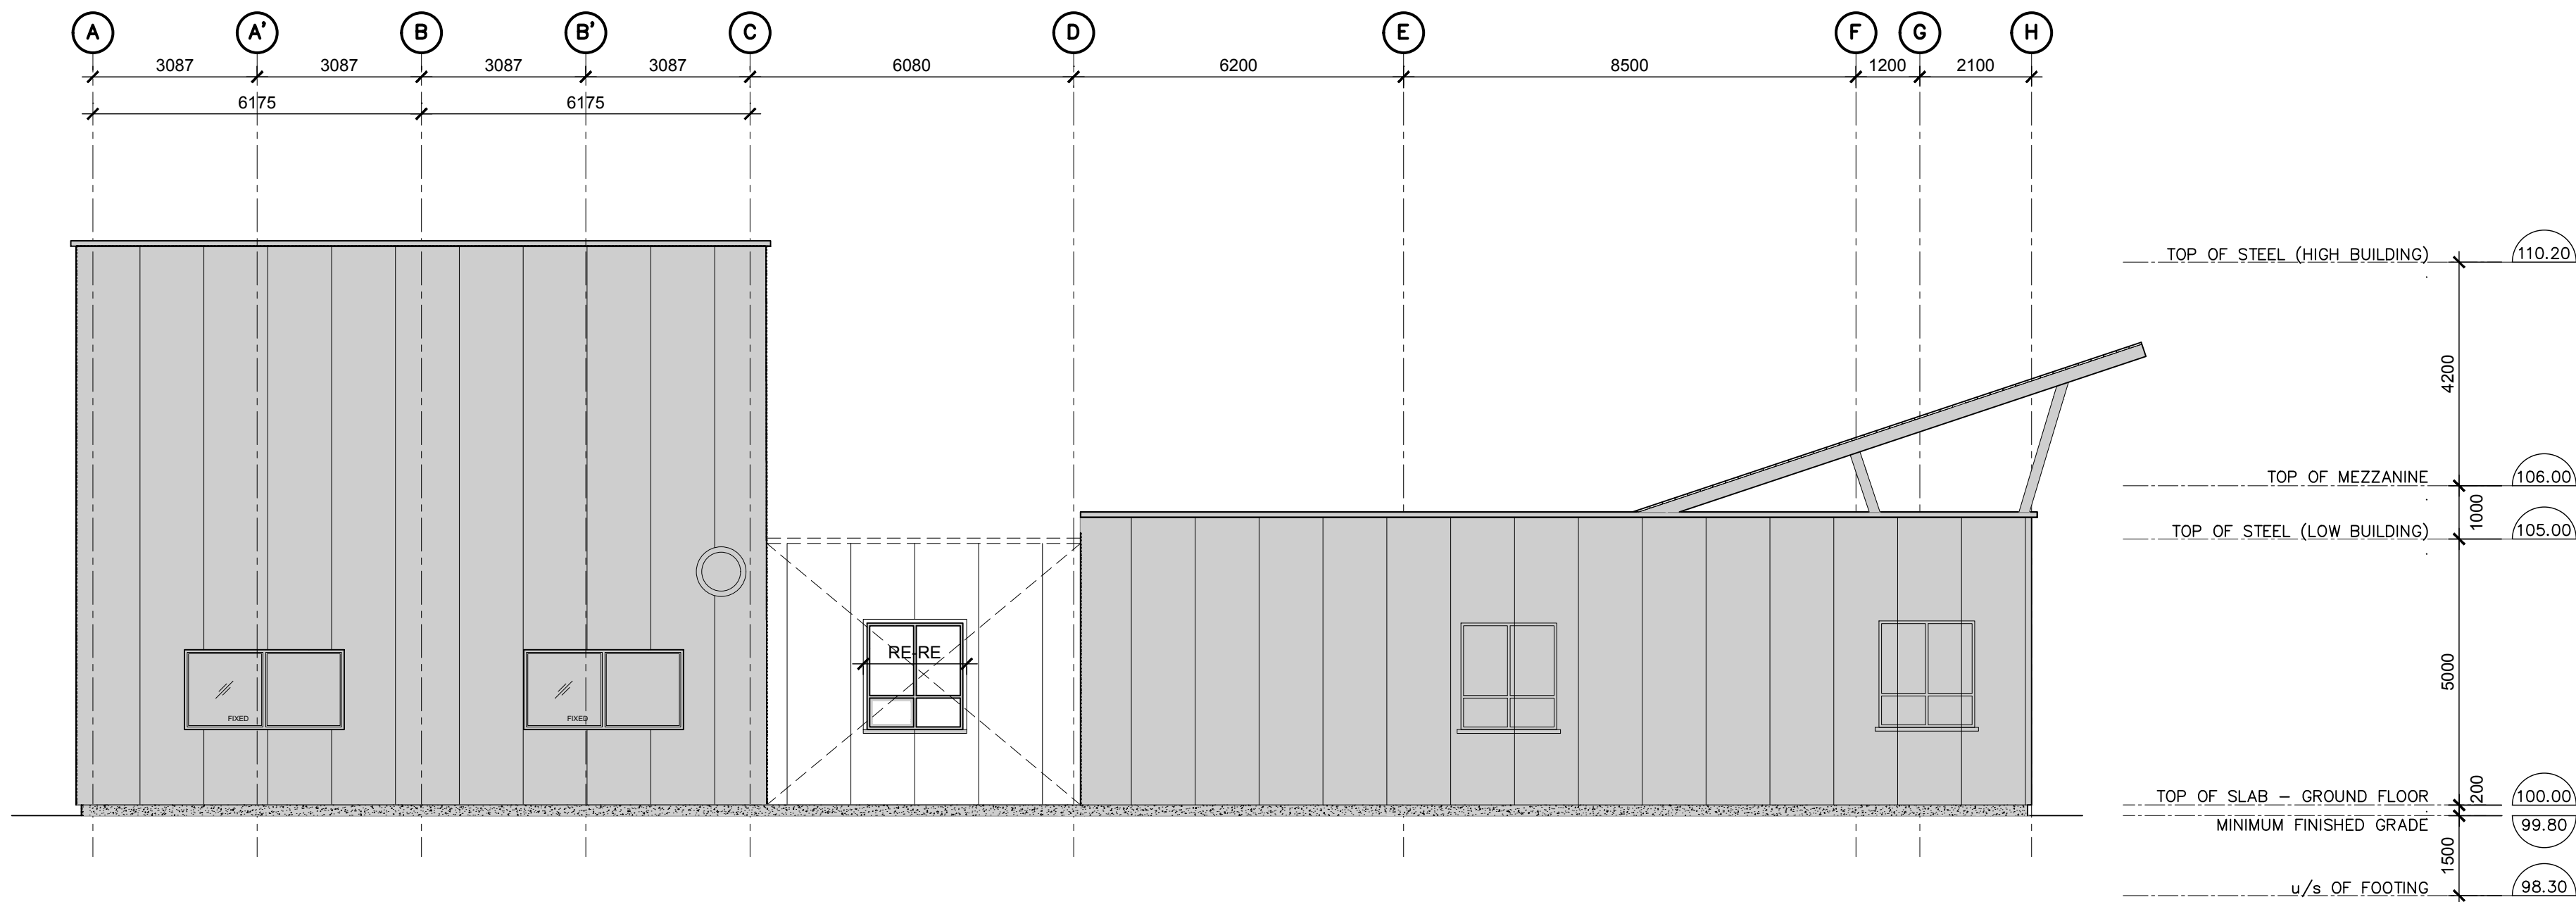

1 NORTH ELEVATION
A10 SCALE: 1:100 EXISTING / DEMOLITION

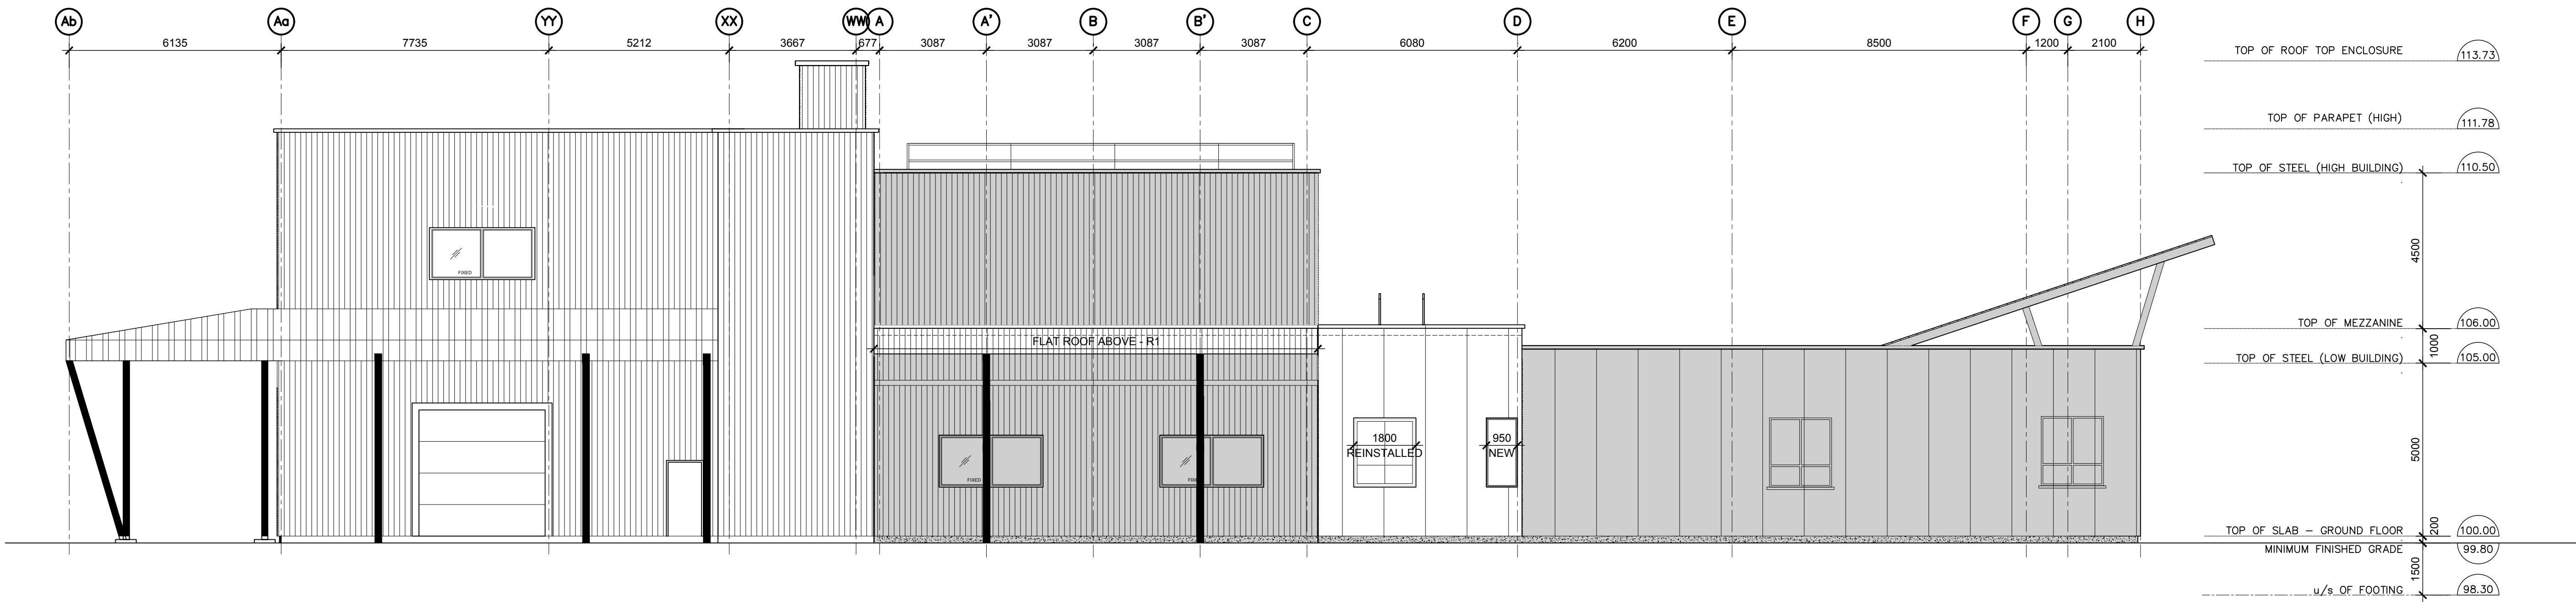


2 NORTH ELEVATION
A10 SCALE: 1:100 NEW

RICKSON
OUTHET
ARCHITECT

319 Daly Avenue
Ottawa - Ontario - K1N 6G6
613.728-1637 - FAX 613.728-8501

2	CODE RESPONSE	JULY 14 21
1	PERMIT	DEC 4 20
No.	Revision	Date

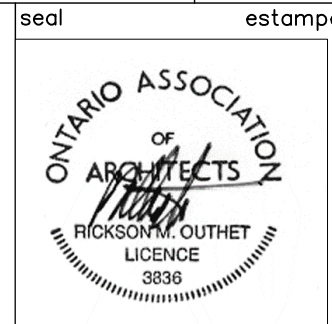

Project Title
LOCAL 47 - SMART LOCAL
TRAINING CENTER INC
765 GREEN CREEK ROAD
OTTAWA, ONTARIO.

Drawing
Dessin

NORTH ELEVATION
EXISTING / DEMO
& NEW

Designed by : R. O. / J.G. Conçu par
Date
Drawn J.G. Dessiné
Date NOV 20 19
Approved R. O. Approuvé
Date
Project no. 2019-17 No. du projet

Scale
Echelle
Drawing no.
No. du dessin
AS SHOWN A10