



1 WEST ELEVATION
A7 SCALE: 1:100 EXISTING / DEMO

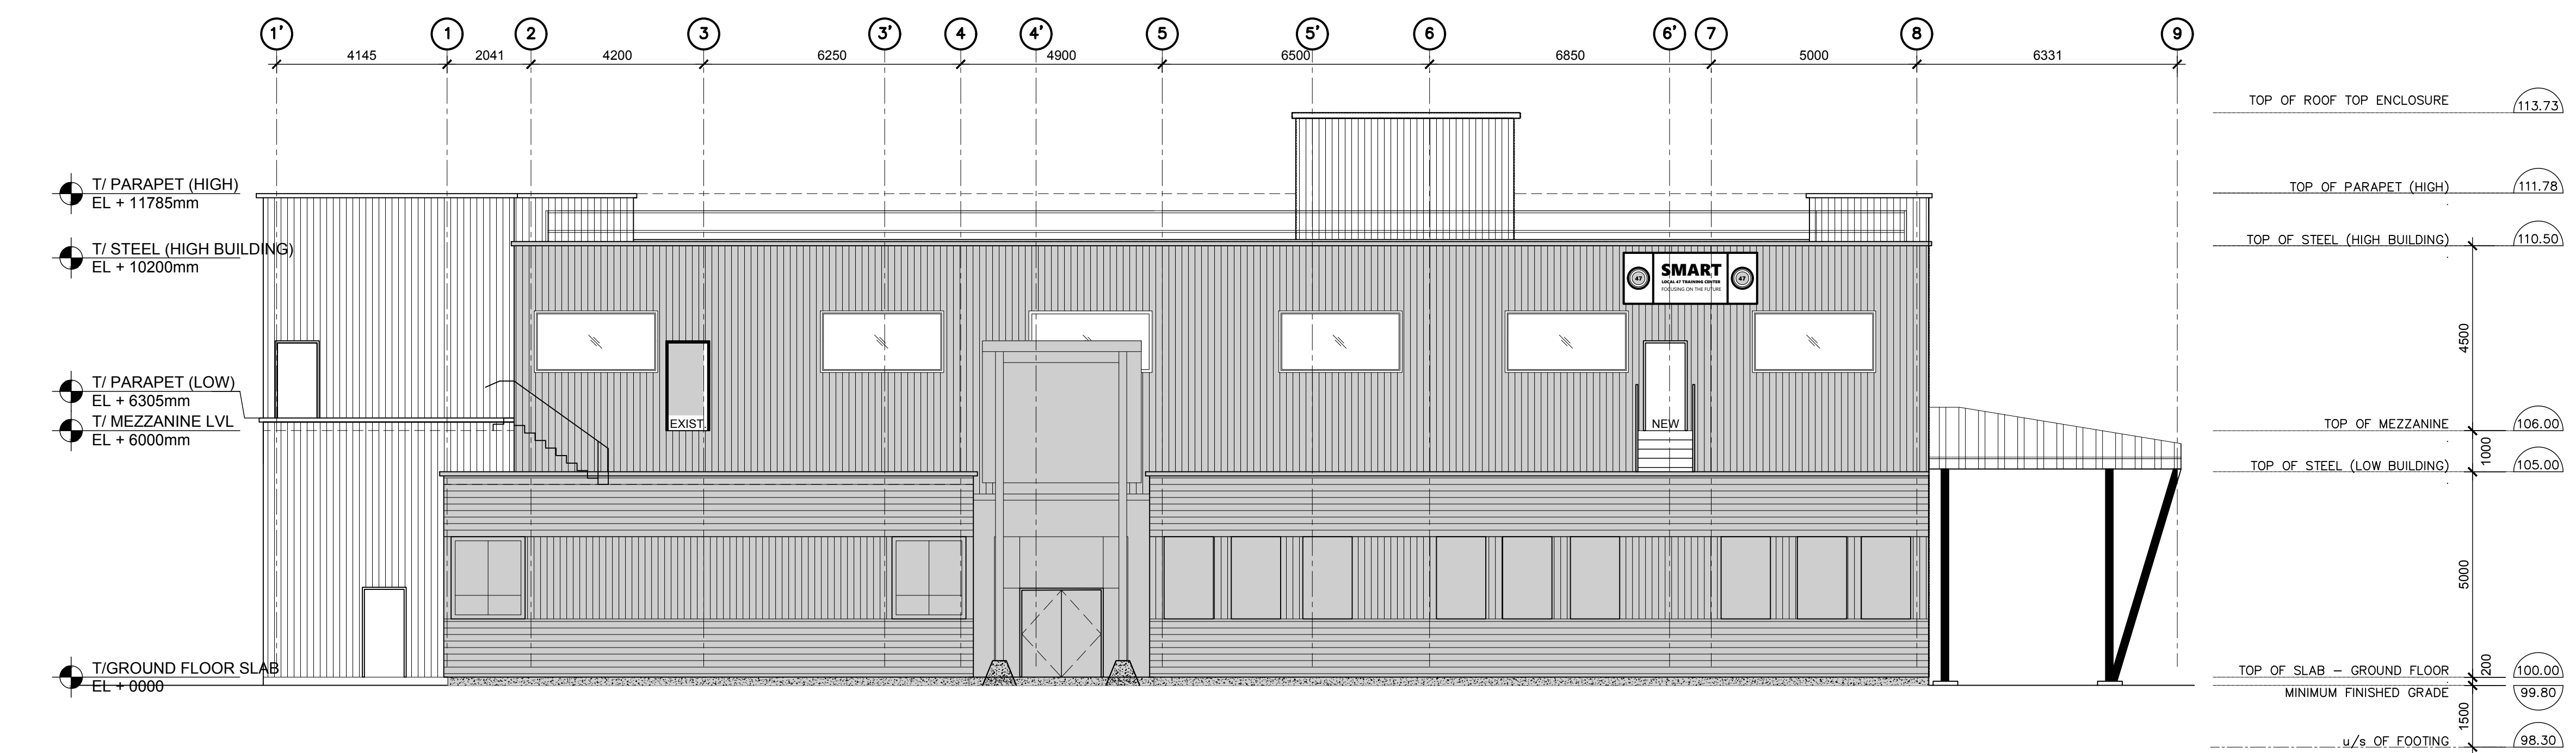


1 WEST ELEVATION
A7 SCALE: 1:100 NEW


2	CODE RESPONSE	JULY 14 21
1	PERMIT	DEC 4 20
No.	Revision	Date
	seal	estampe
Project Title	Project	
LOCAL 47 - SMART LOCAL TRAINING CENTER INC 765 GREEN CREEK ROAD OTTAWA, ONTARIO.		
Drawing	Dessin	
WEST ELEVATION EXISTING / NEW		
Designed by :	R. O. / J.G.	Conçu par
Date		
Drawn	J.G.	Dessiné
Date	NOV 20 19	
Approved	R. O.	Approuvé
Date		
Project no.	2019-17	No. du projet
Scale Echelle	Drawing no. No. du dessin	
AS SHOWN	A7	

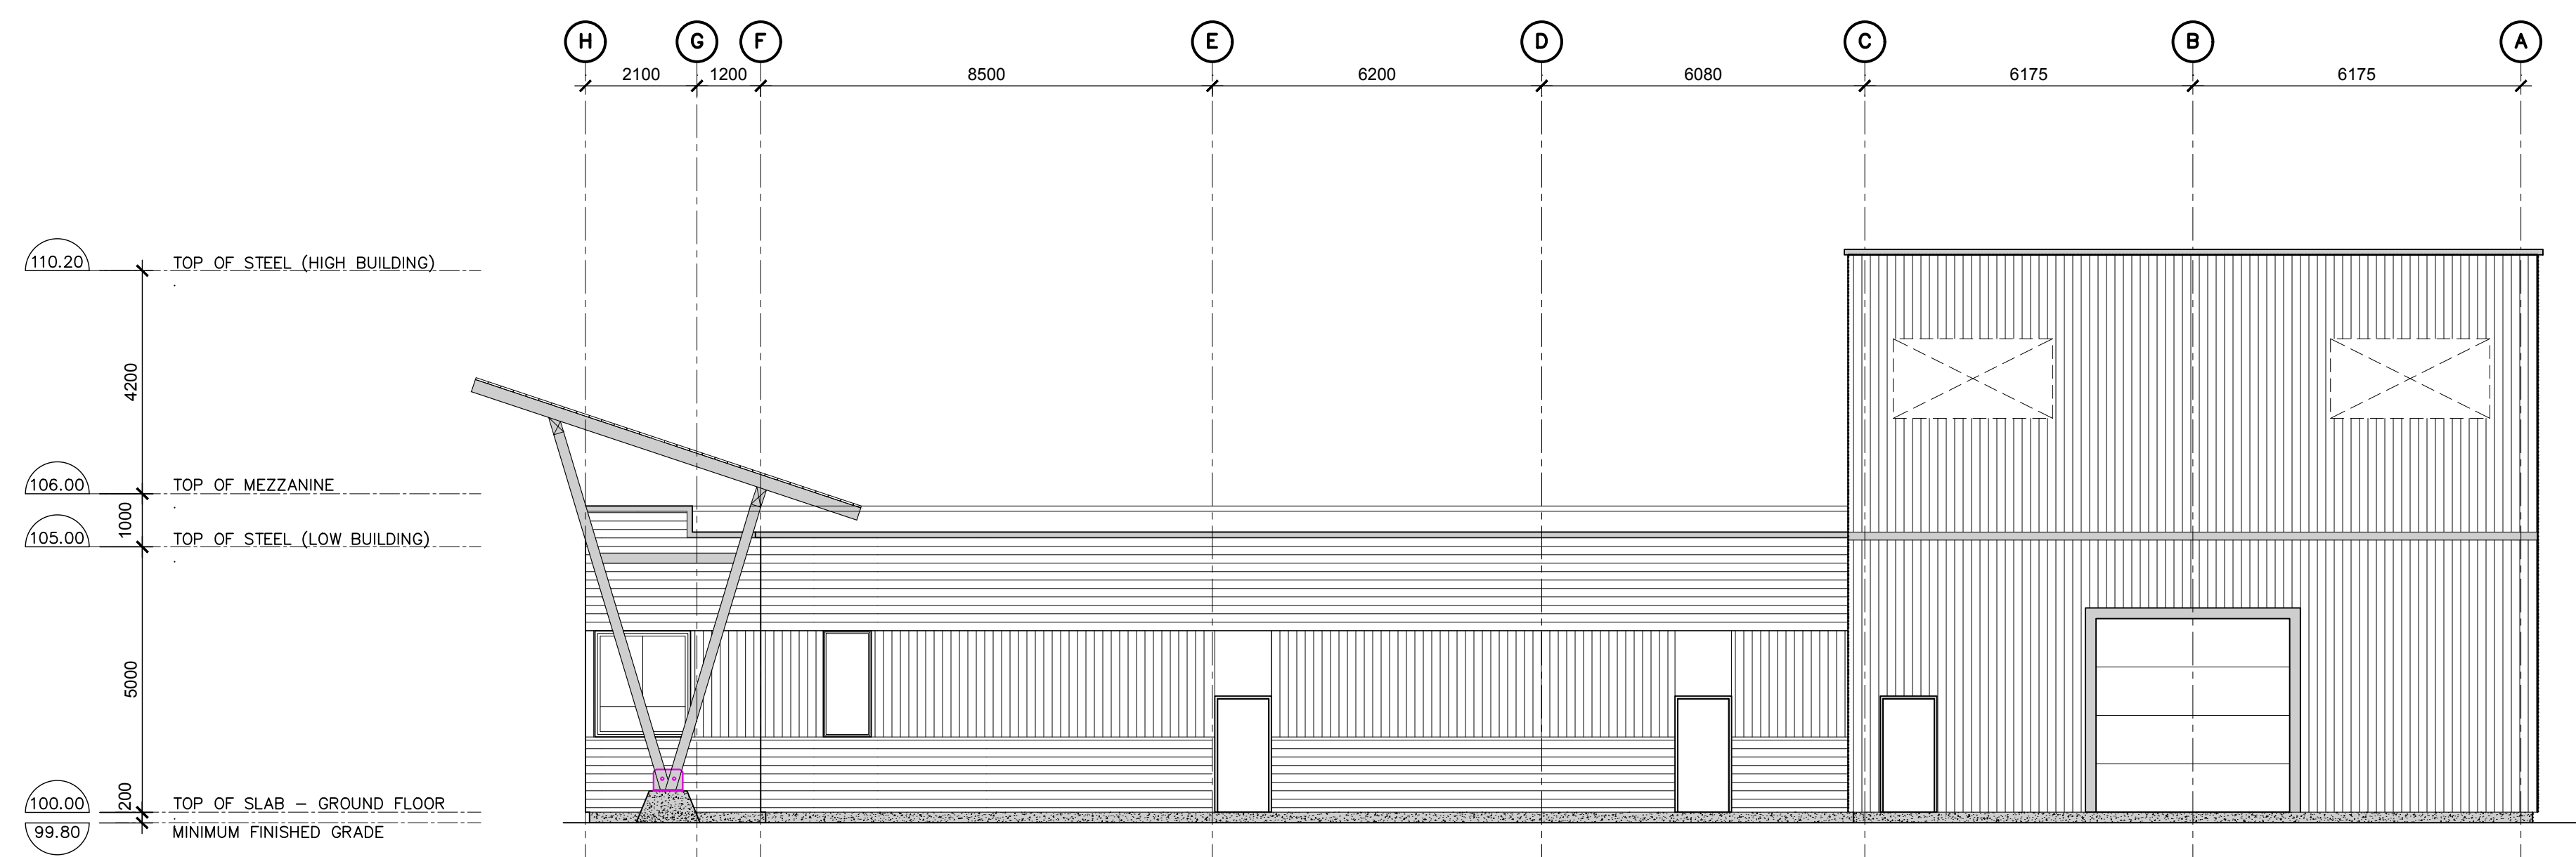


1 SOUTH ELEVATION
A8 SCALE: 1:100 EXISTING / DEMOLITION

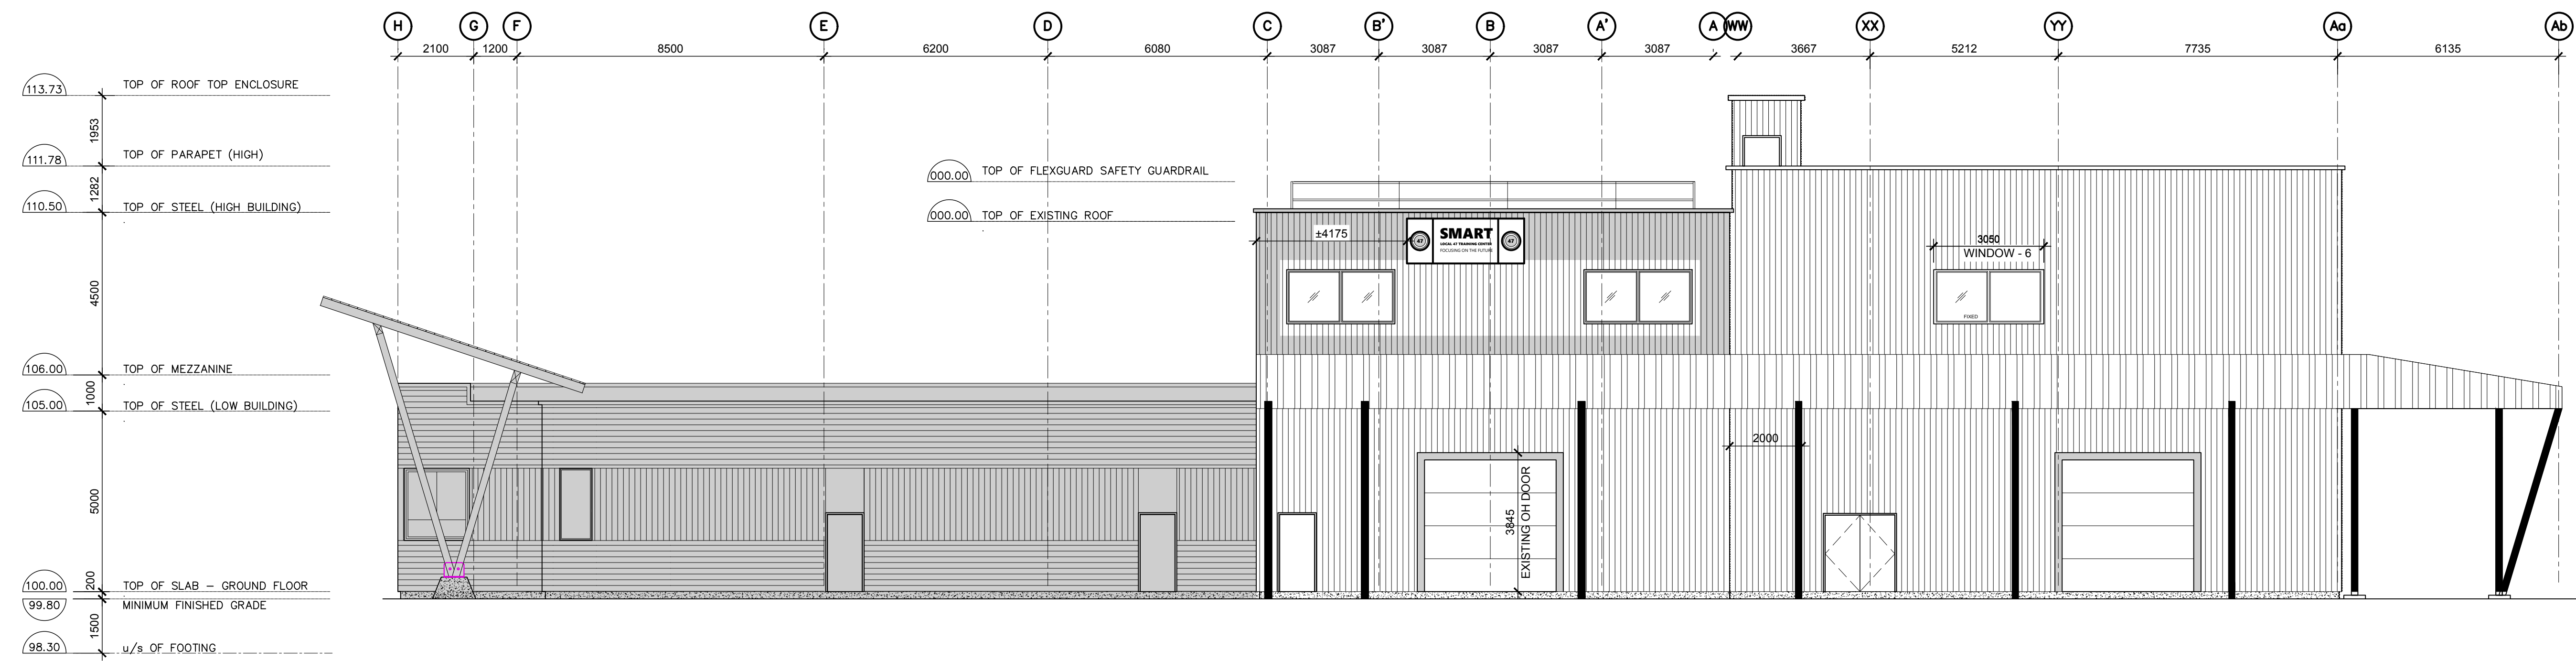


2 SOUTH ELEVATION
A8 SCALE: 1:100 NEW

2	CODE RESPONSE	JULY 14 21
1	PERMIT	DEC 4 20
No.	Revision	Date
seal		estampe
		
Project Title		Projet
LOCAL 47 - SMART LOCAL TRAINING CENTER INC 765 GREEN CREEK ROAD OTTAWA, ONTARIO.		
Drawing		Dessin
PHASE I SOUTH ELEVATION EXISTING / DEMO & PROPOSED		
Designed by :	R. O. / J.G.	Conçu par
Date		
Drawn	J.G.	Dessiné
Date	NOV 20 19	
Approved	R. O.	Approuvé
Date		
Project no.	2019-17	No. du projet
Scale		Drawing no.
Echelle		No. du dessin
AS SHOWN		A8

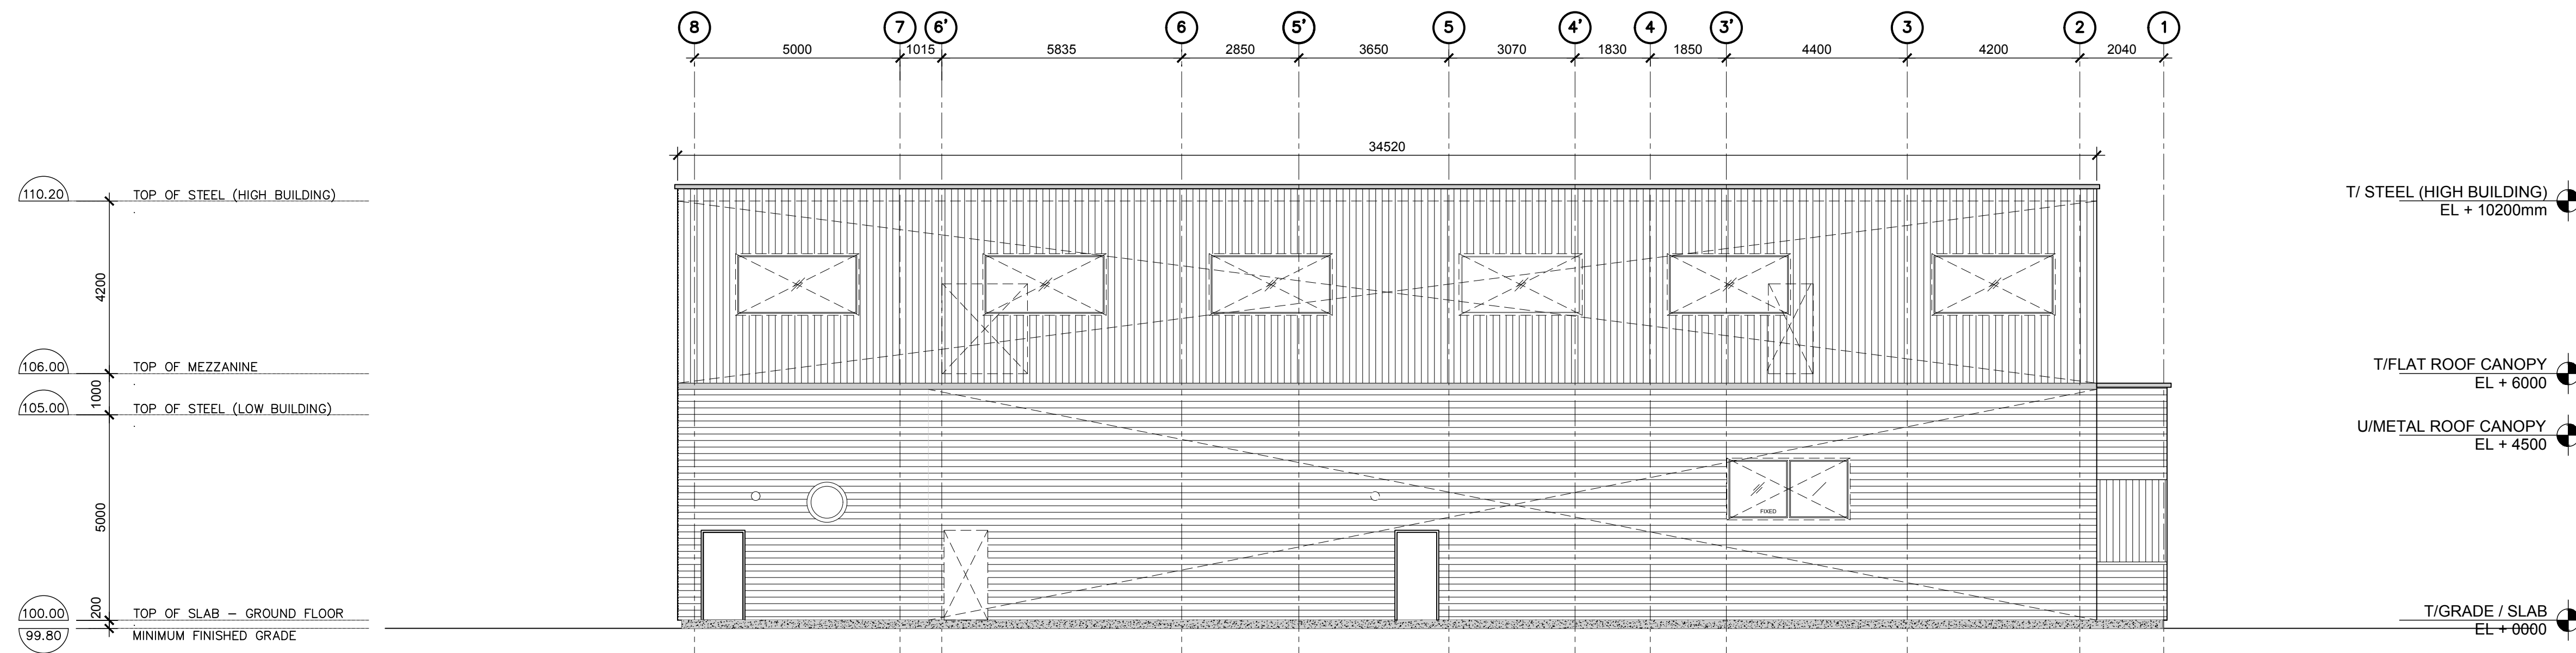


1 EAST ELEVATION
A9 SCALE: 1:100 EXISTING / DEMOLITION

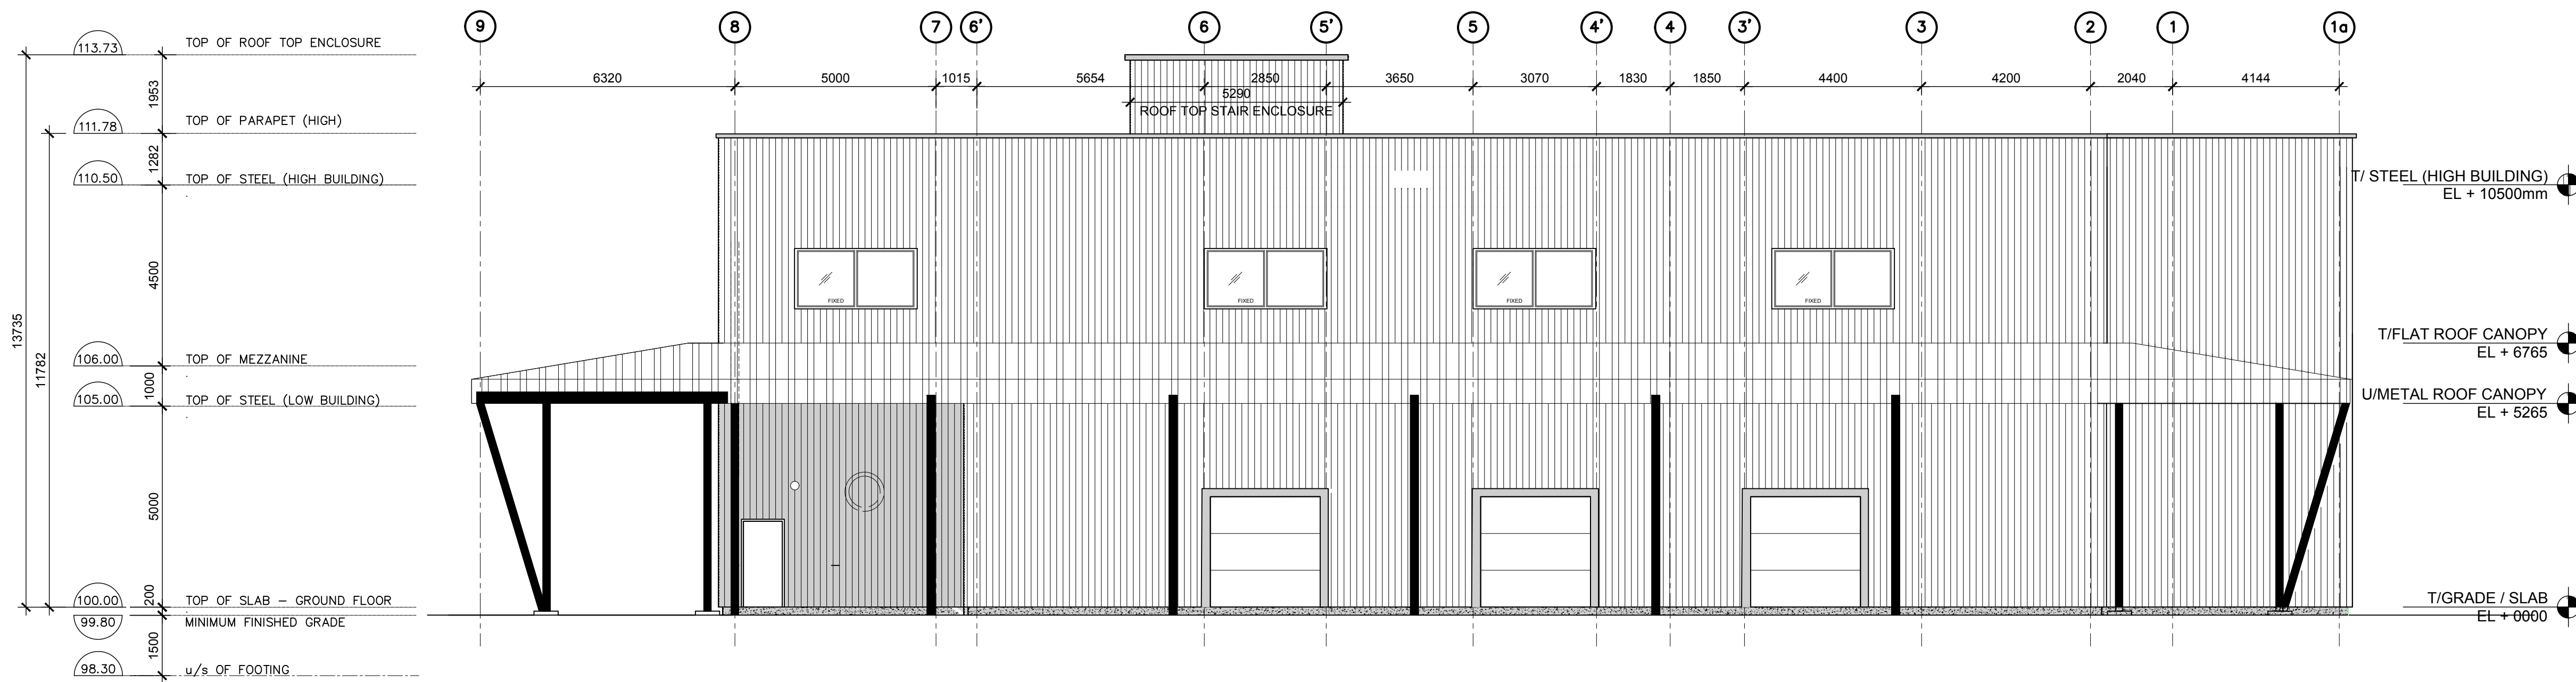

2 EAST ELEVATION
A9 SCALE: 1:100 NEW

2	CODE RESPONSE	JULY 14 21
1	PERMIT	DEC 4 20
No.	Revision	Date

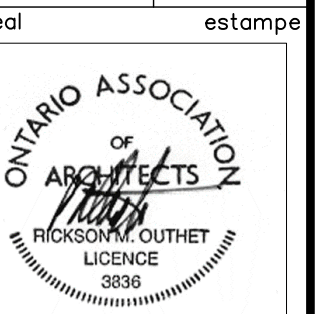


Project Title: LOCAL 47 - SMART LOCAL TRAINING CENTER INC
765 GREEN CREEK ROAD
OTTAWA, ONTARIO.

Drawing: EAST ELEVATION EXISTING / DEMO & PROPOSED


Designed by: R. O. / J.G. Conçu par
Date: NOV 20 19
Drawn: J.G. Dessiné
Approved: R. O. Approuvé
Date: 2019-17
Project no. No. du projet

Scale: AS SHOWN
Echelle: A9
Drawing no. No. du dessin

EXISTING

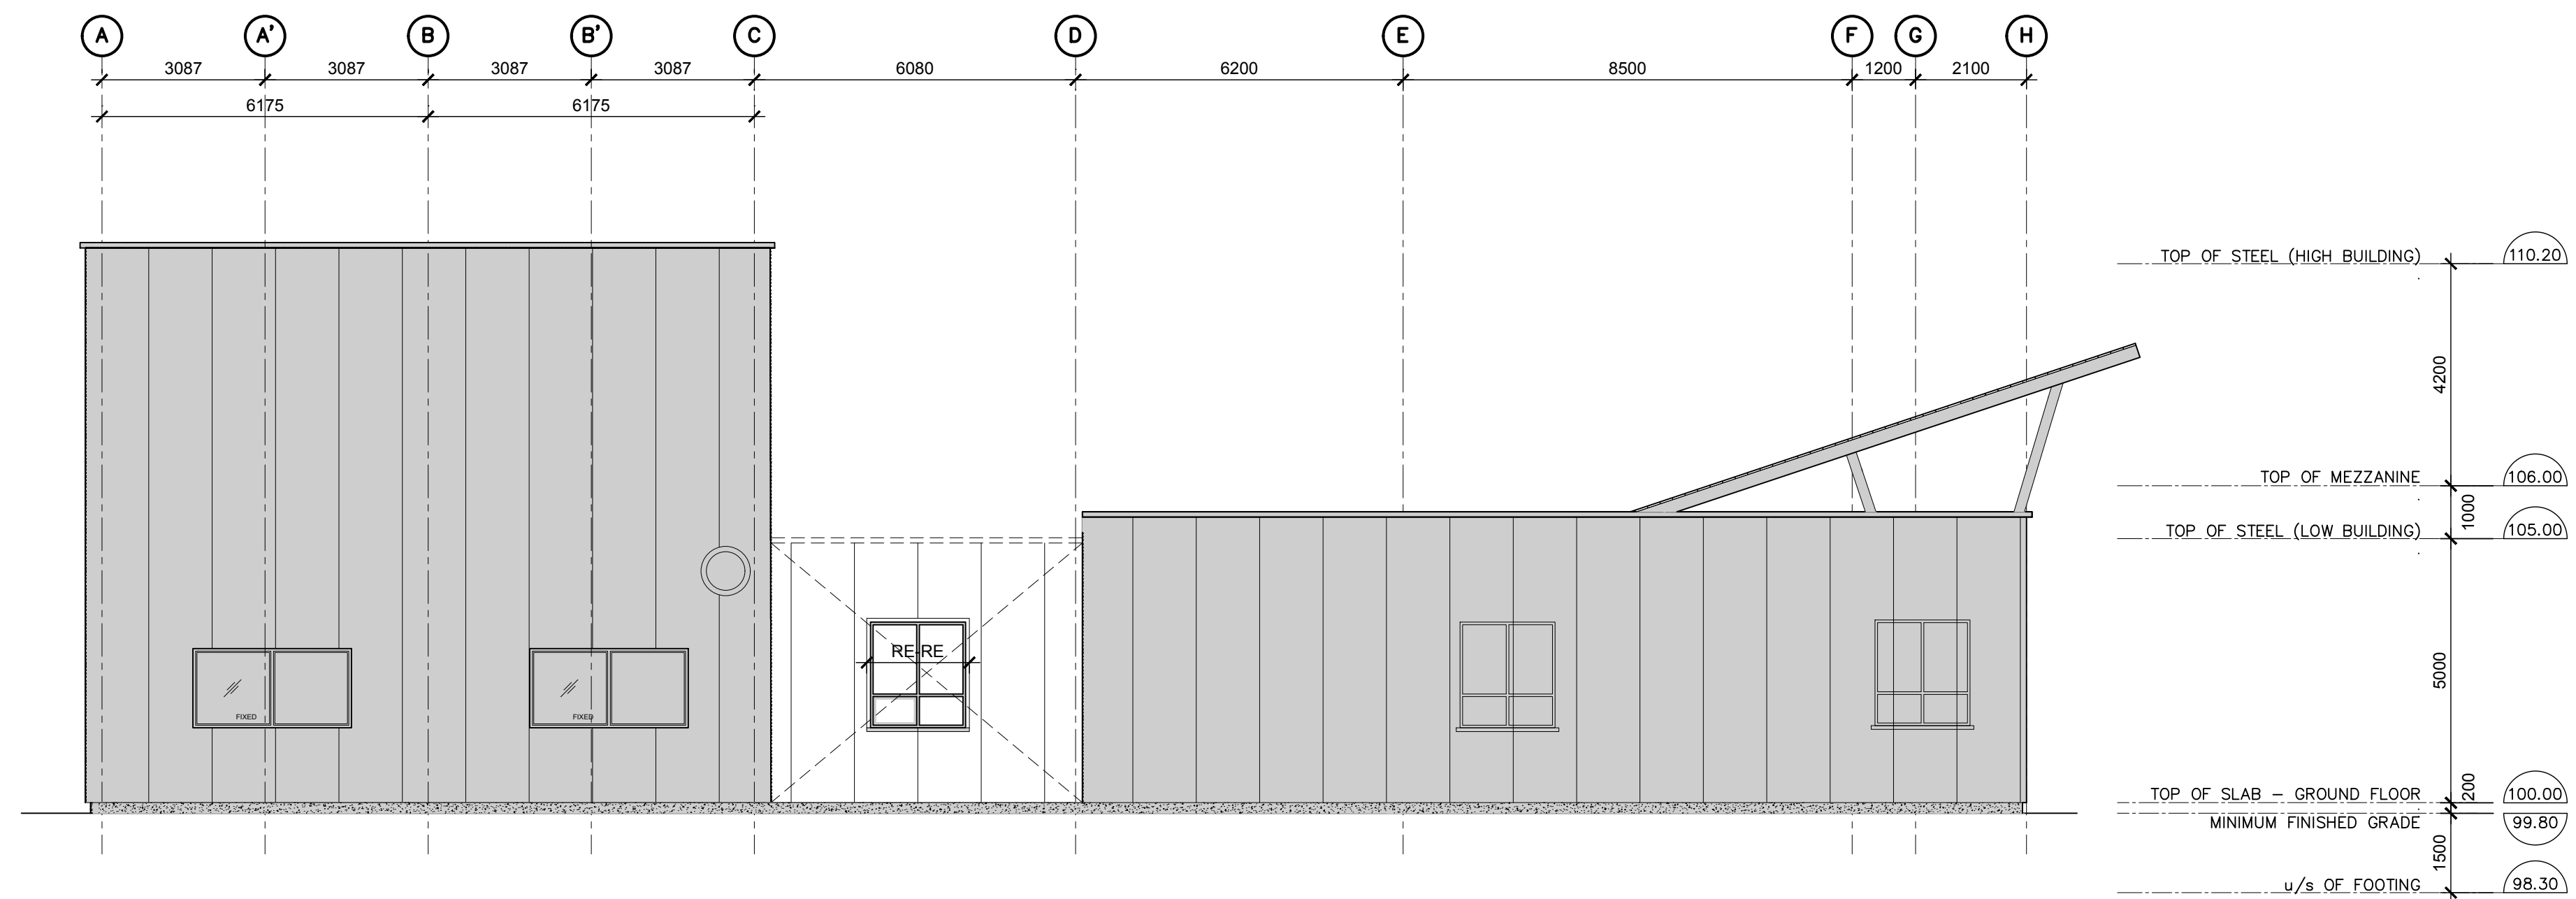

1 NORTH ELEVATION
A10 SCALE: 1:100 EXISTING / DEMOLITION

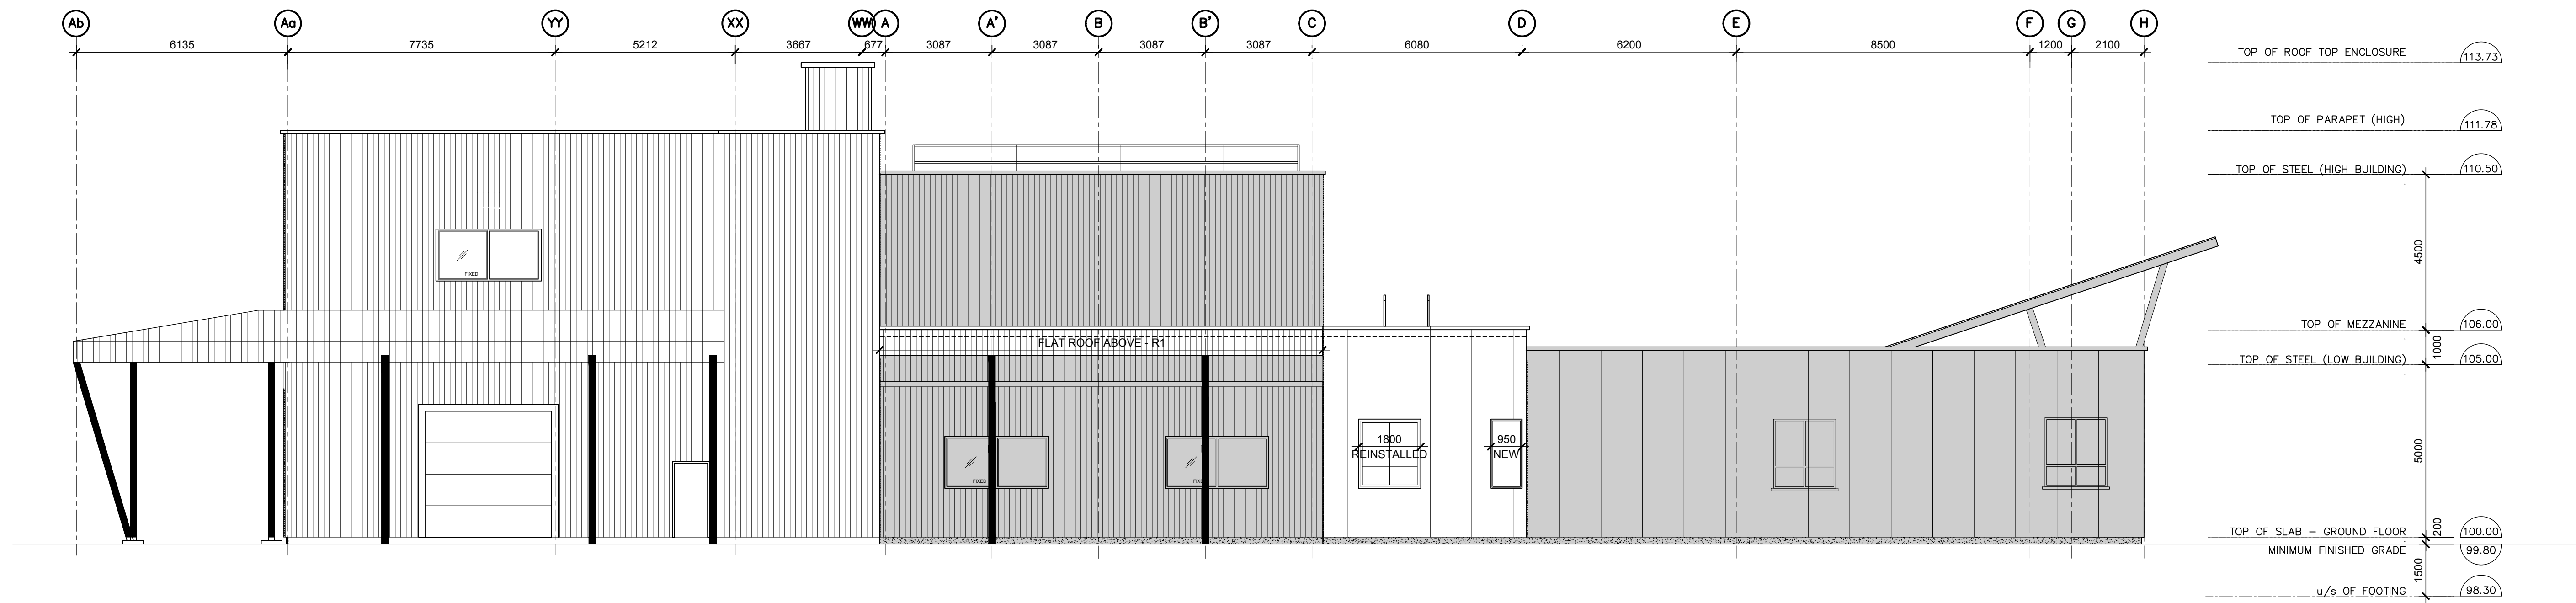


2 NORTH ELEVATION
A10 SCALE: 1:100 NEW

**RICKSON
OUTHET
ARCHITECT**

319 Daly Avenue
Ottawa - Ontario - K1N 6G6
613.728-1637 - FAX 613.728-8501

2	CODE RESPONSE	JULY 14 21
1	PERMIT	DEC 4 20
No.	Revision	Date

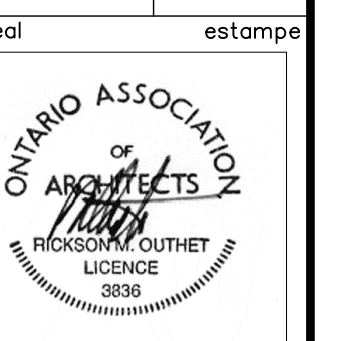

Project Title LOCAL 47 - SMART LOCAL TRAINING CENTER INC
765 GREEN CREEK ROAD
OTTAWA, ONTARIO.

Drawing No. Dessin

**NORTH ELEVATION
EXISTING / DEMO
& NEW**

Designed by : R. O. / J.G. Conçu par

Date NOV 20 19 Dessiné

Approved R. O. Approuvé

Date

Project no. 2019-17 No. du projet

Scale AS SHOWN Echelle

Drawing no. A10 No. du dessin