


This Drawing And Its Contents Are The Property Of Woodman Architect & Associates Ltd. Copying & Any Other Kind Of Usage Of This Drawing Is Not Permitted Without The Architect's Written Consent.

Key Plan

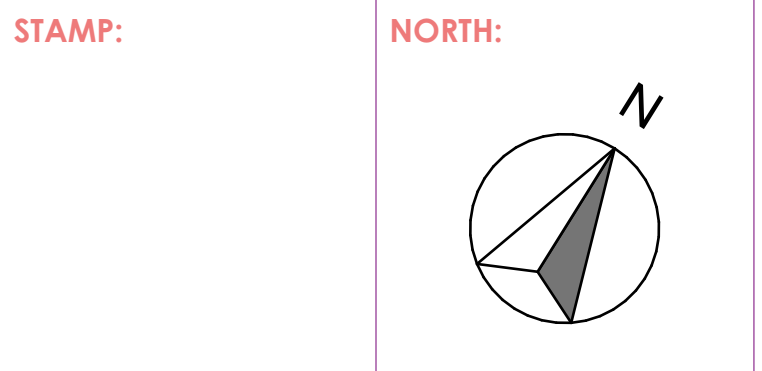


**NOTES:**  
 ALL CONTRACTORS TO VERIFY ALL DIMENSIONS ON SITE AND TO REPORT ALL ERRORS AND/OR OMISSIONS TO THE ARCHITECT.  
 ALL CONTRACTORS MUST COMPLY WITH ALL CODES AND BYLAWS AND OTHER AUTHORITIES HAVING JURISDICTION OVER THE WORK.  
 DO NOT SCALE DRAWINGS.  
 THIS DRAWING MAY NOT BE USED FOR CONSTRUCTION UNTIL SIGNED BY THE ARCHITECT.  
 COPYRIGHT RESERVED.



1 NORTH ELEVATION  
 A-200 SCALE: 1:100

2 EAST ELEVATION  
 A-200 SCALE: 1:100

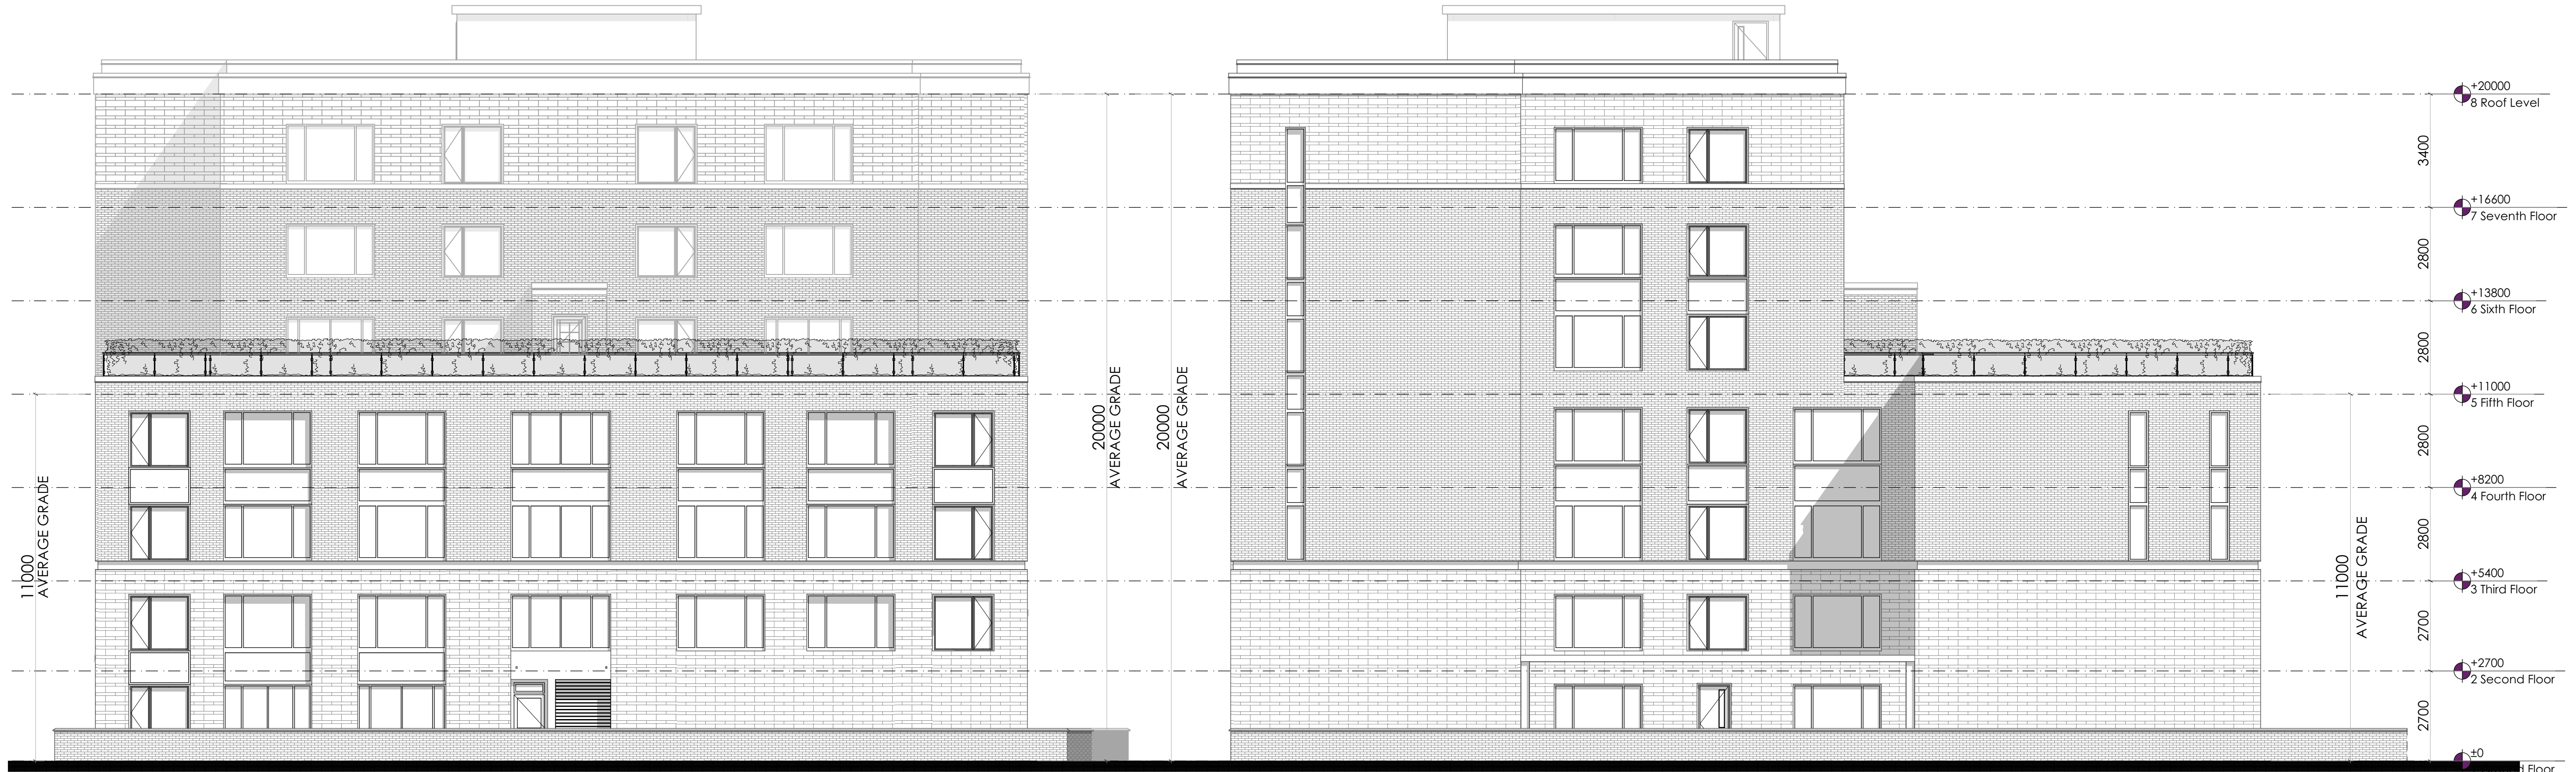

3 SOUTH ELEVATION  
 A-200 SCALE: 1:100

4 WEST ELEVATION  
 A-200 SCALE: 1:100

S. NO.	REVISION	MM/DD/YY DATE
1.	ISSUED FOR SITE PLAN	02/09/23

**WOODMAN ARCHITECT & ASSOCIATES LTD.**  
 4 BEECHWOOD AVE. SUITE 201 OTTAWA, ONTARIO, CANADA K1L 8L9  
 TEL: 613 228-9850 FAX: 613 228-9848 mailbox@woodmanarchitect.com

**CONSULTANTS:**  
 STRUCTURE -  
 MECHANICAL -  
 ELECTRICAL -  
**PROJECT TITLE:**  
 1940 CARLING AVENUE

DRAWING TITLE:	
<b>BUILDING ELEVATIONS</b>	
DATE	February 9, 2023
SCALE	1:100
DRAWN BY	A.S.
REVIEWED BY	R.J.W. & T.T.
JOB NO.	1963
DRAWING NO.	<b>A-200</b>

D07-12-22-0001