




KEY MAP  
SCALE: N.T.S.

LEGEND

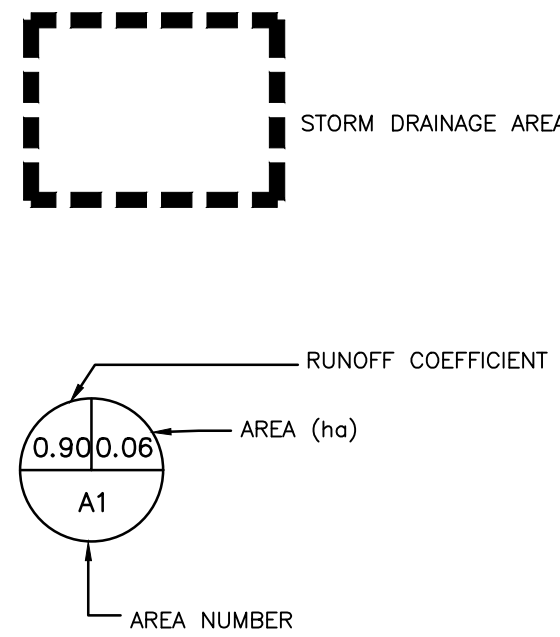


*Andrew McCreight*  
**ANDREW MCCREIGHT**  
 MANAGER, DEVELOPMENT REVIEW CENTRAL  
 PLANNING, DEVELOPMENT & BUILDING SERVICES  
 DEVELOPMENT DEPARTMENT, CITY OF OTTAWA

**APPROVED**  
 By Andrew McCreight at 9:35 am, Oct 11, 2024

SOMERSET STREET

SITE BENCHMARK  
 FIRE HYDRANT  
 (TOP OF SPINDLE)  
 ELEVATION=73.19

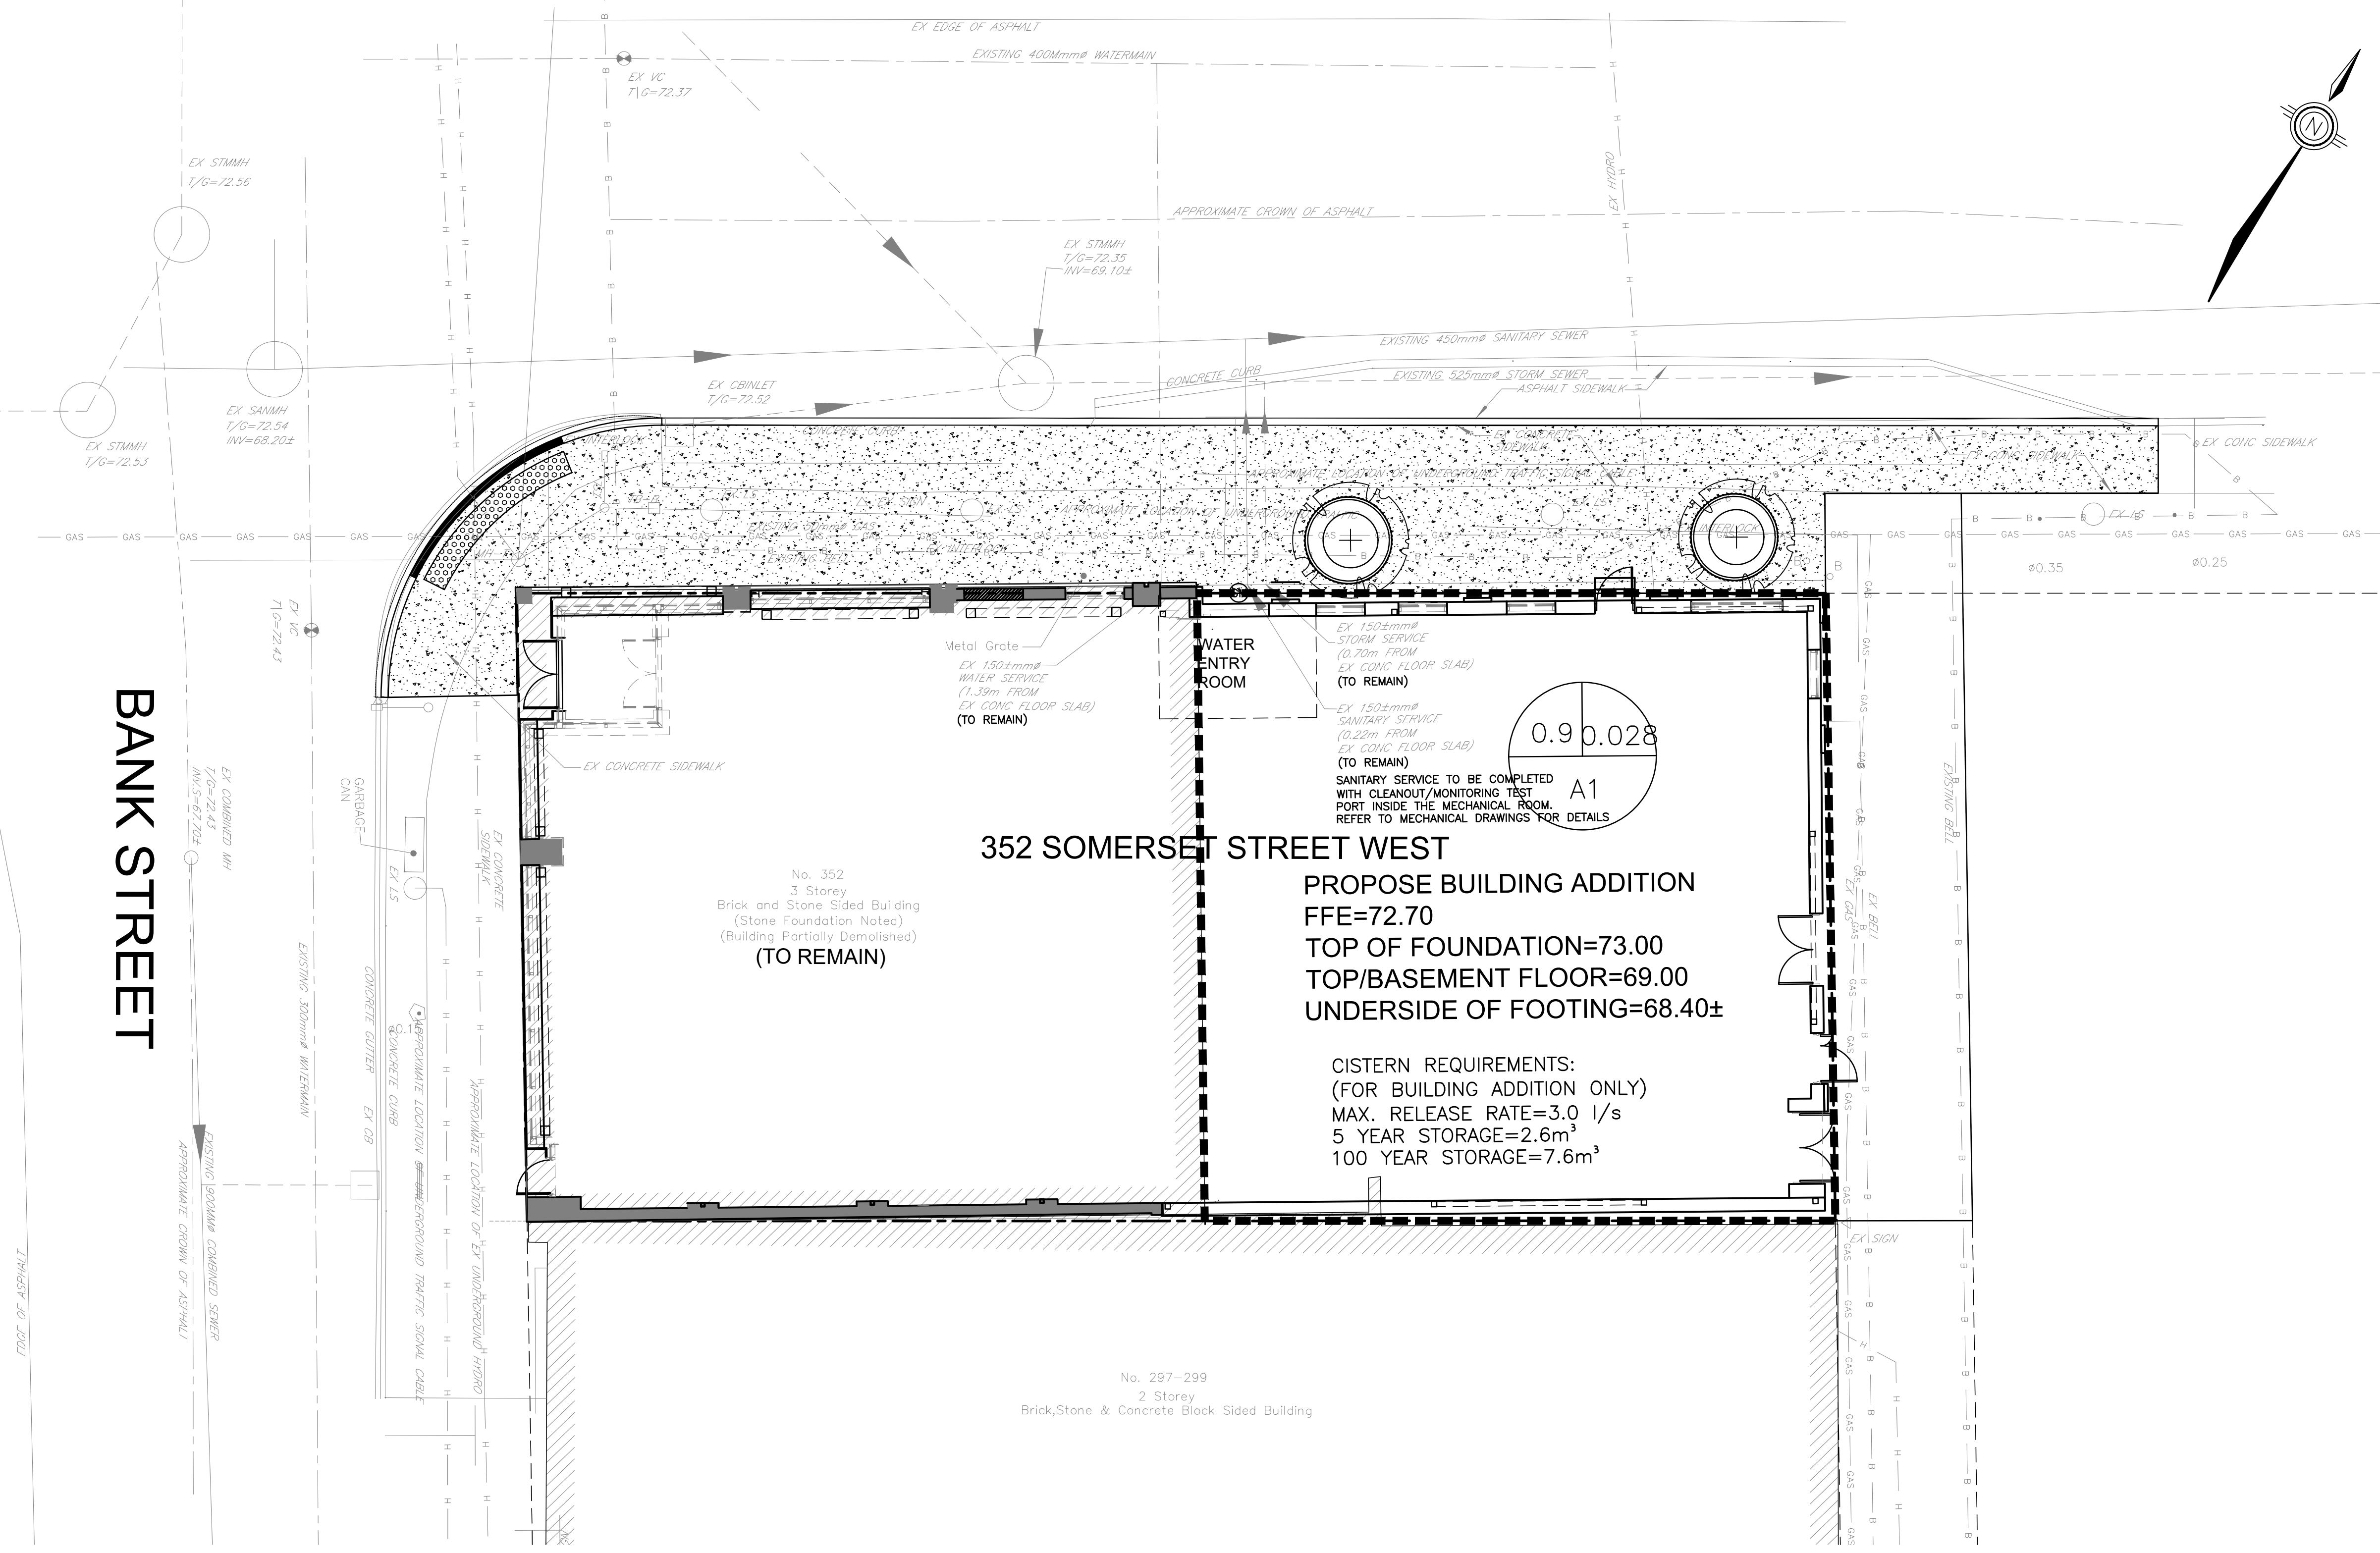

**CONTRACT DRAWINGS:**  
 Contractor must verify all dimensions and be responsible for same. Any discrepancies must be reported to the Engineer before commencing work. Drawings are not to be copied, distributed or used by others without the express written consent of the Engineer. Drawings may not be used for any purpose other than that stipulated in the contract agreement between the owner/client and the Engineer without the express written consent of Ainley Graham & Associates Limited. Use of these drawings by any party for any other purpose is subject to the following caution.

**CAUTION:** The information contained in this drawing is solely for the intended recipient. Any copying, distribution or use by others without the express written consent of Ainley Graham & Associates Limited is prohibited. The recipient is responsible for confirming the accuracy and completeness of the information with the originator. The recipient assumes all risks and liabilities associated with the use of the drawings. The recipient will save and hold harmless Ainley Graham & Associates Limited for any claims whatsoever associated with or related to the use of the drawings. The recipient will not reuse any portion of the drawings for any future project without the express written permission of Ainley Graham & Associates Limited.

| NO. | REVISIONS                     | DATE      | INITIAL |
|-----|-------------------------------|-----------|---------|
| 4   | REVISED PER CITY COMMENTS     | JUL 17/24 | CK      |
| 3   | ISSUED FOR FOUNDATION PERMIT  | JUN 17/24 | JX      |
| 2   | REVISED PER CITY COMMENTS     | AUG 11/23 | JX      |
| 1   | ISSUED FOR SITE PLAN APPROVAL | MAR 29/23 | JX      |

Not Valid Unless Signed And Dated

**Professional Engineers**  
 Ontario  
 JULY 17, 2024  
**Limited Licensee**  
 Name: J.W.XU  
 Number: 100171806  
 Category: CIVIL-see limitation  
 Limitations:  
 This licence is subject to the limitations as detailed on the certificate.  
 Association of Professional Engineers of Ontario

SCALE: 1 : 100  
 DESIGN: JX  
 DRAWN: JX  
 CHECKED: AAF/JX  
 DATE: AUG 2022

SOMERSET HOUSE  
 352 SOMERSET STREET WEST  
 CITY OF OTTAWA

STORMWATER MANAGEMENT PLAN

**Ainley GROUP** CONSULTING ENGINEERS PLANNERS

CONTRACT No. 21038 003-21038-SWM1

Jul 17, 2024 I:\DRAWINGS\21038-1 352 Somerset\Design\003-21038-SWM1.dwg

D07-12-22-0003