




4 EAST ELEVATION
A200 1:100

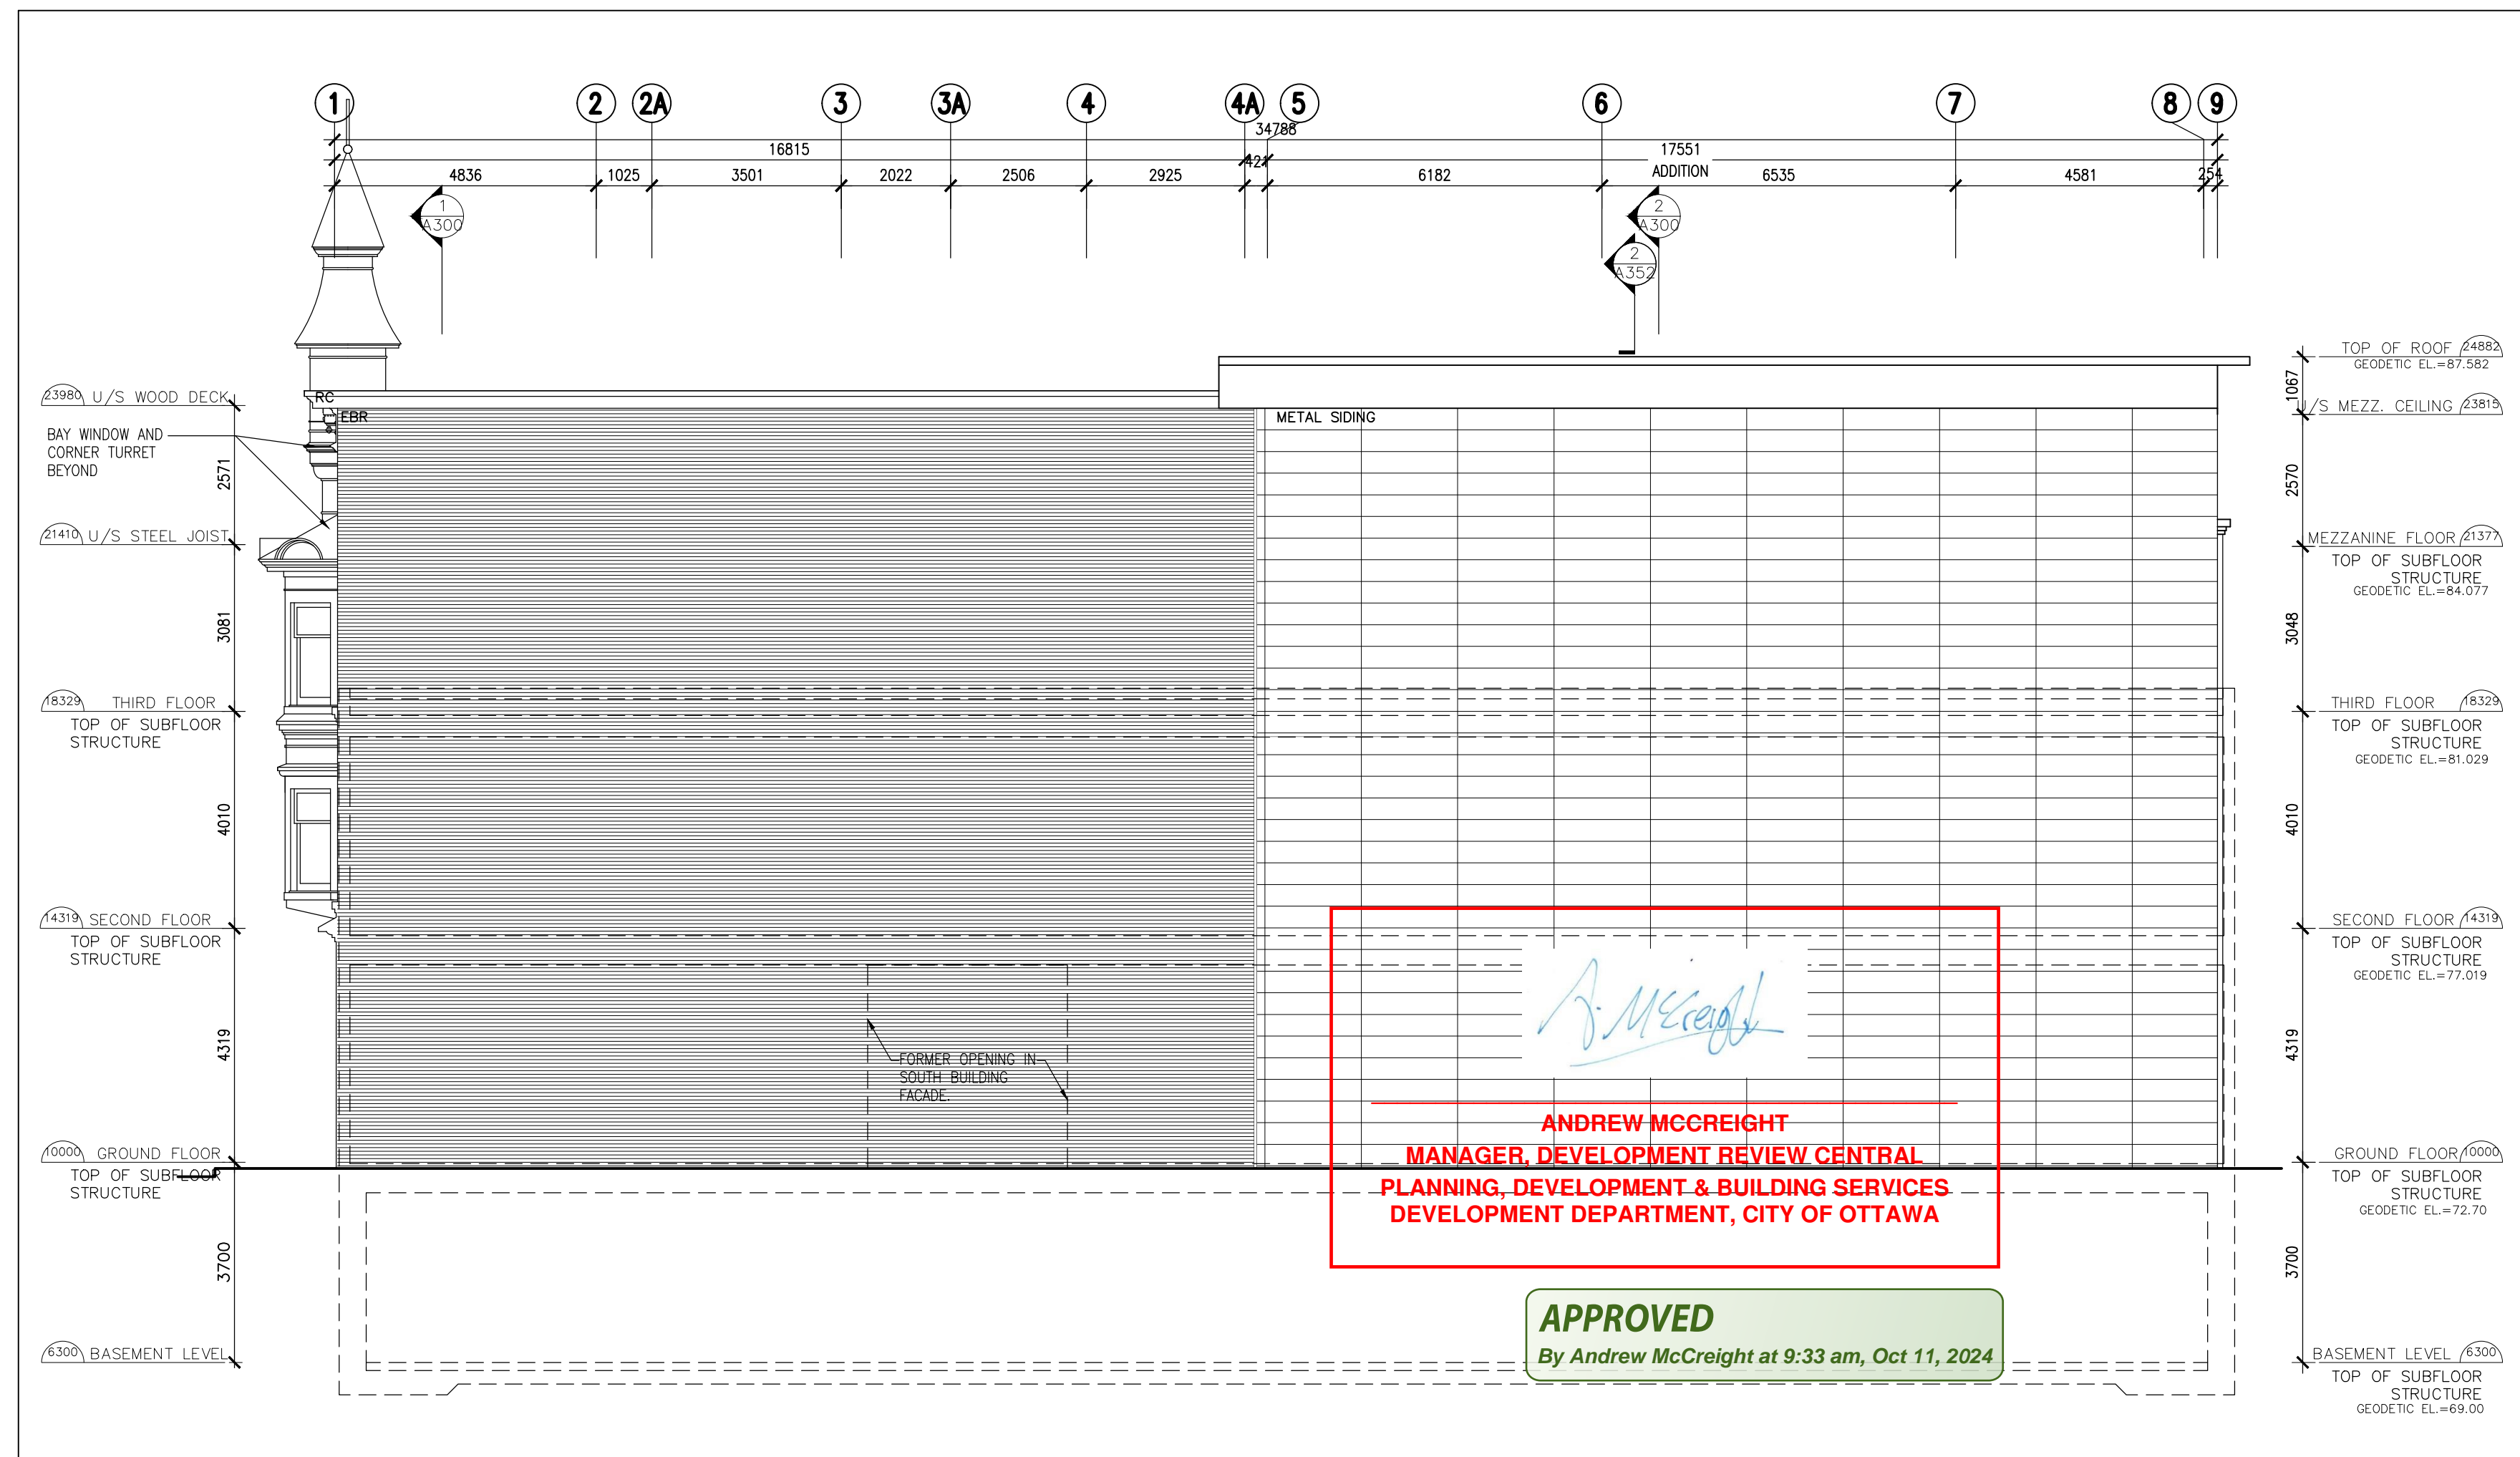

2 SOUTH ELEVATION
A200 1:100

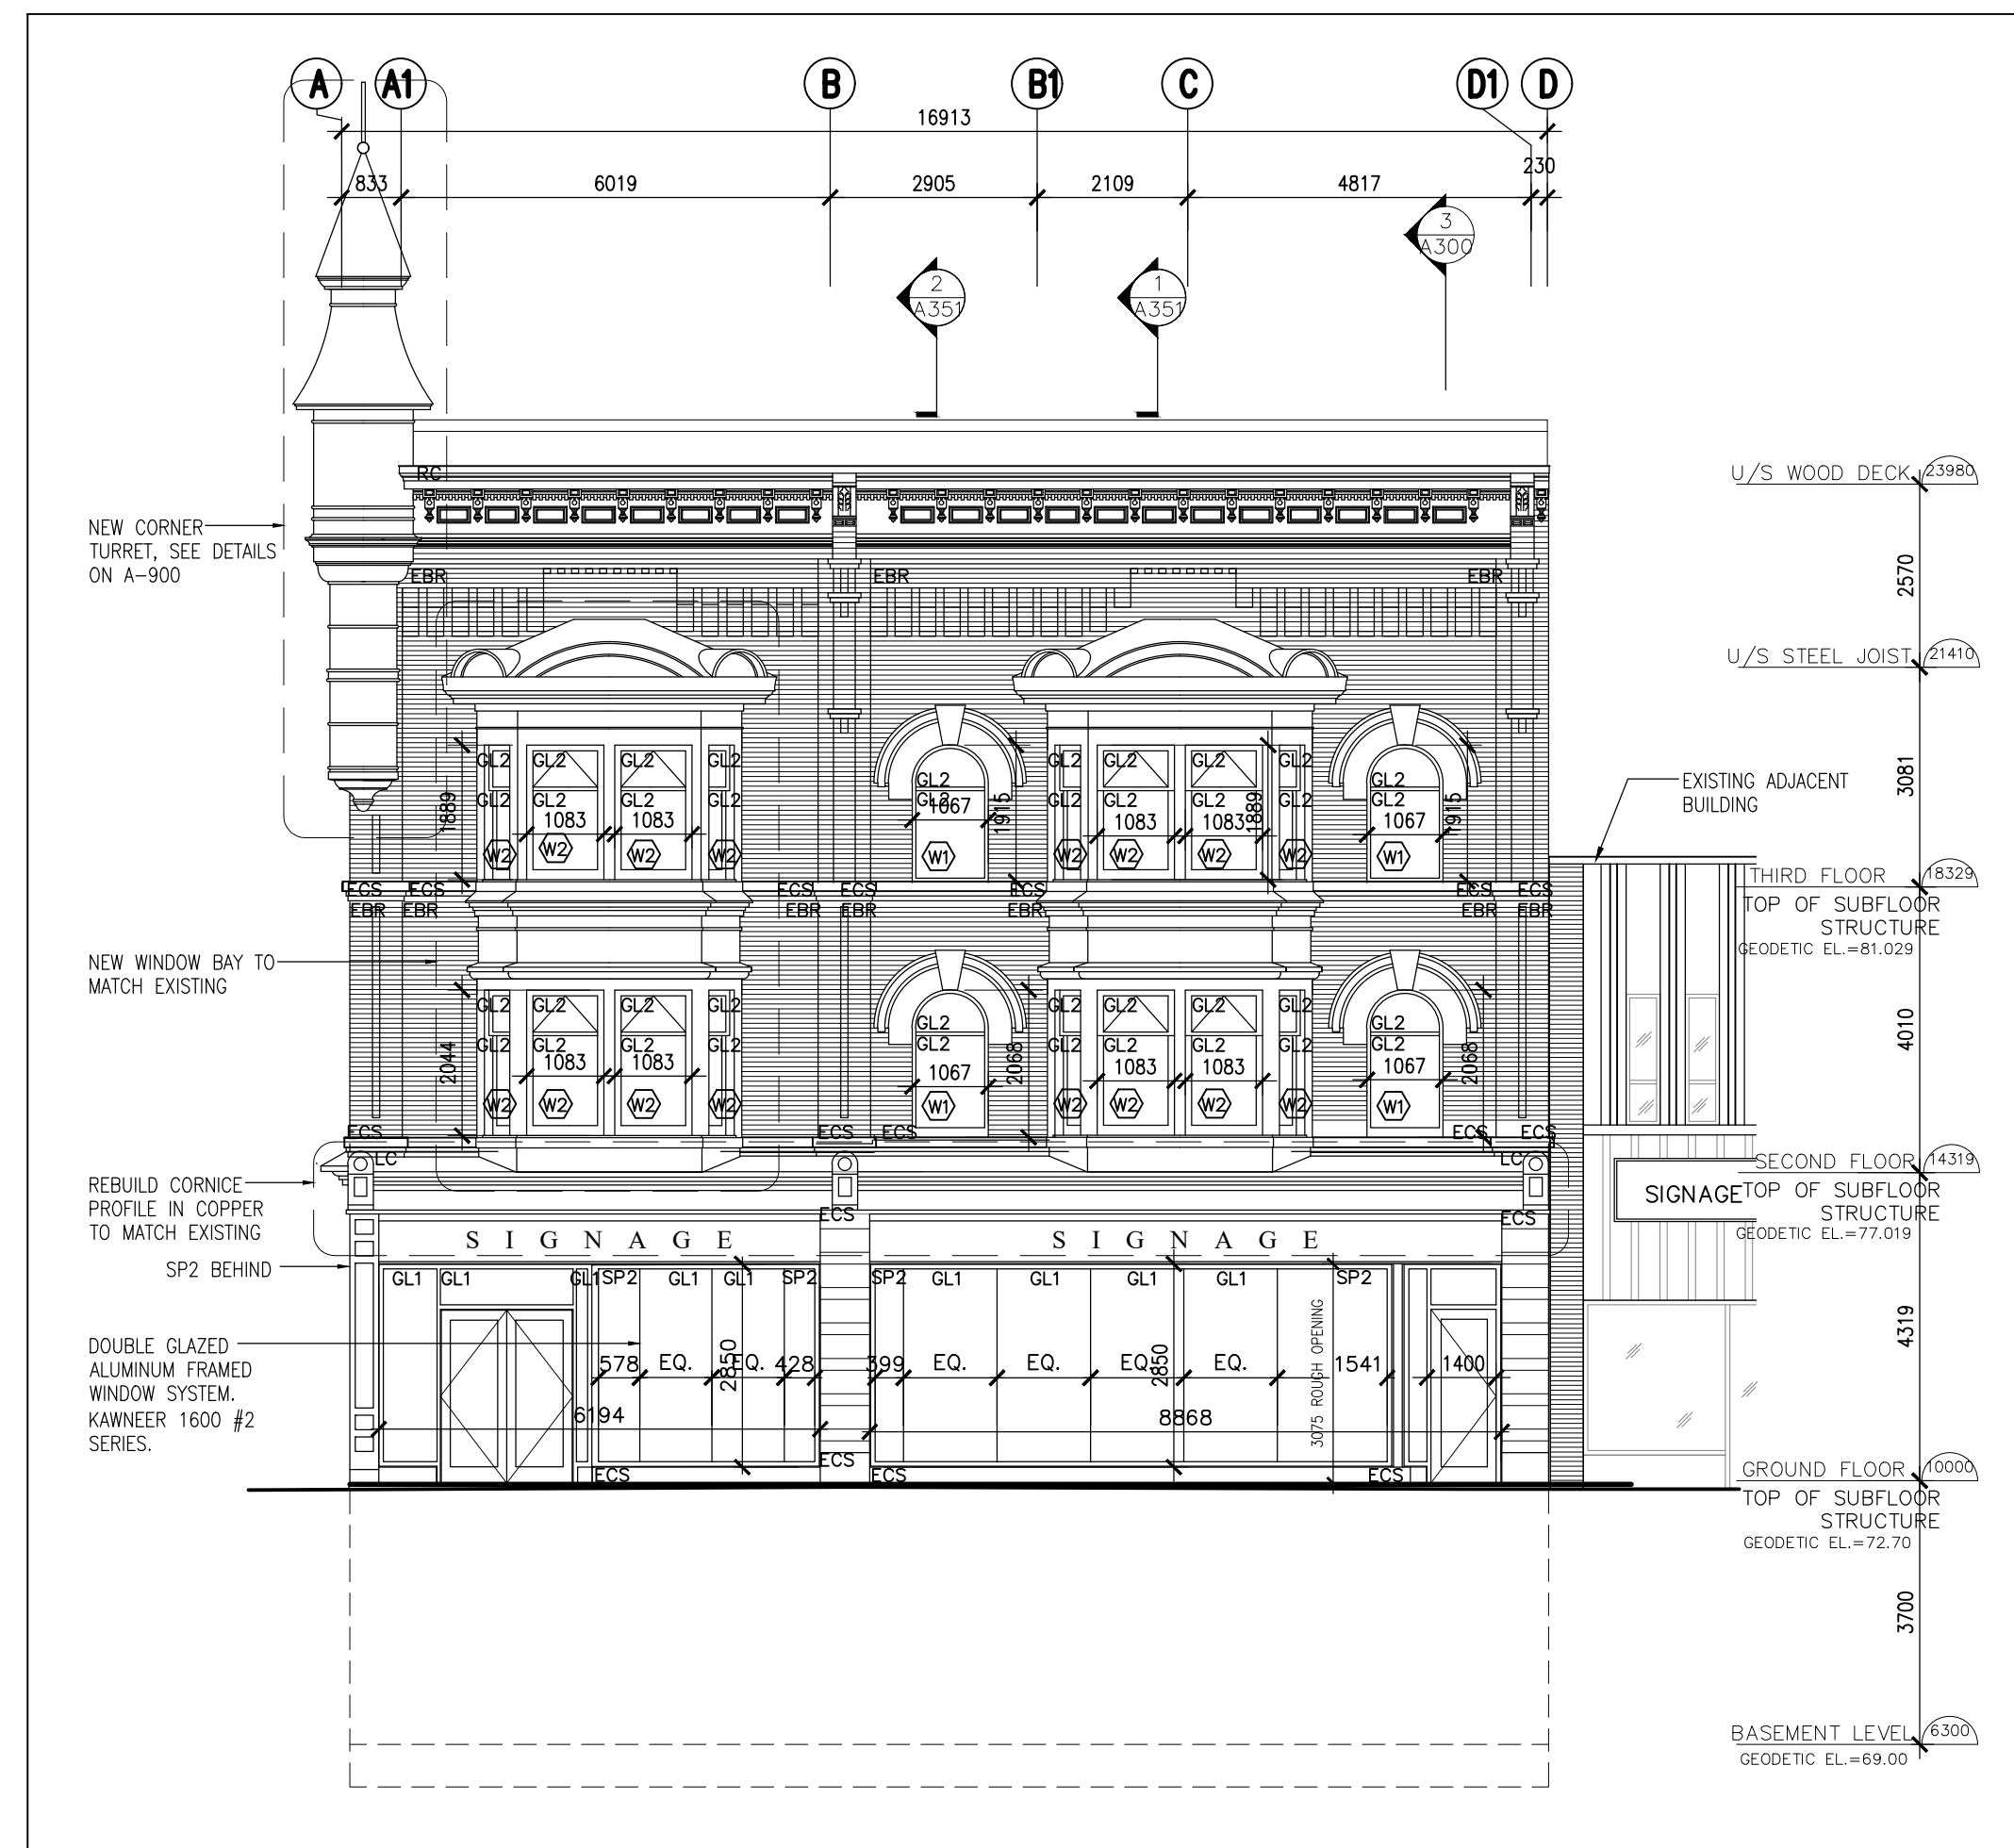

3 WEST ELEVATION
A200 1:100

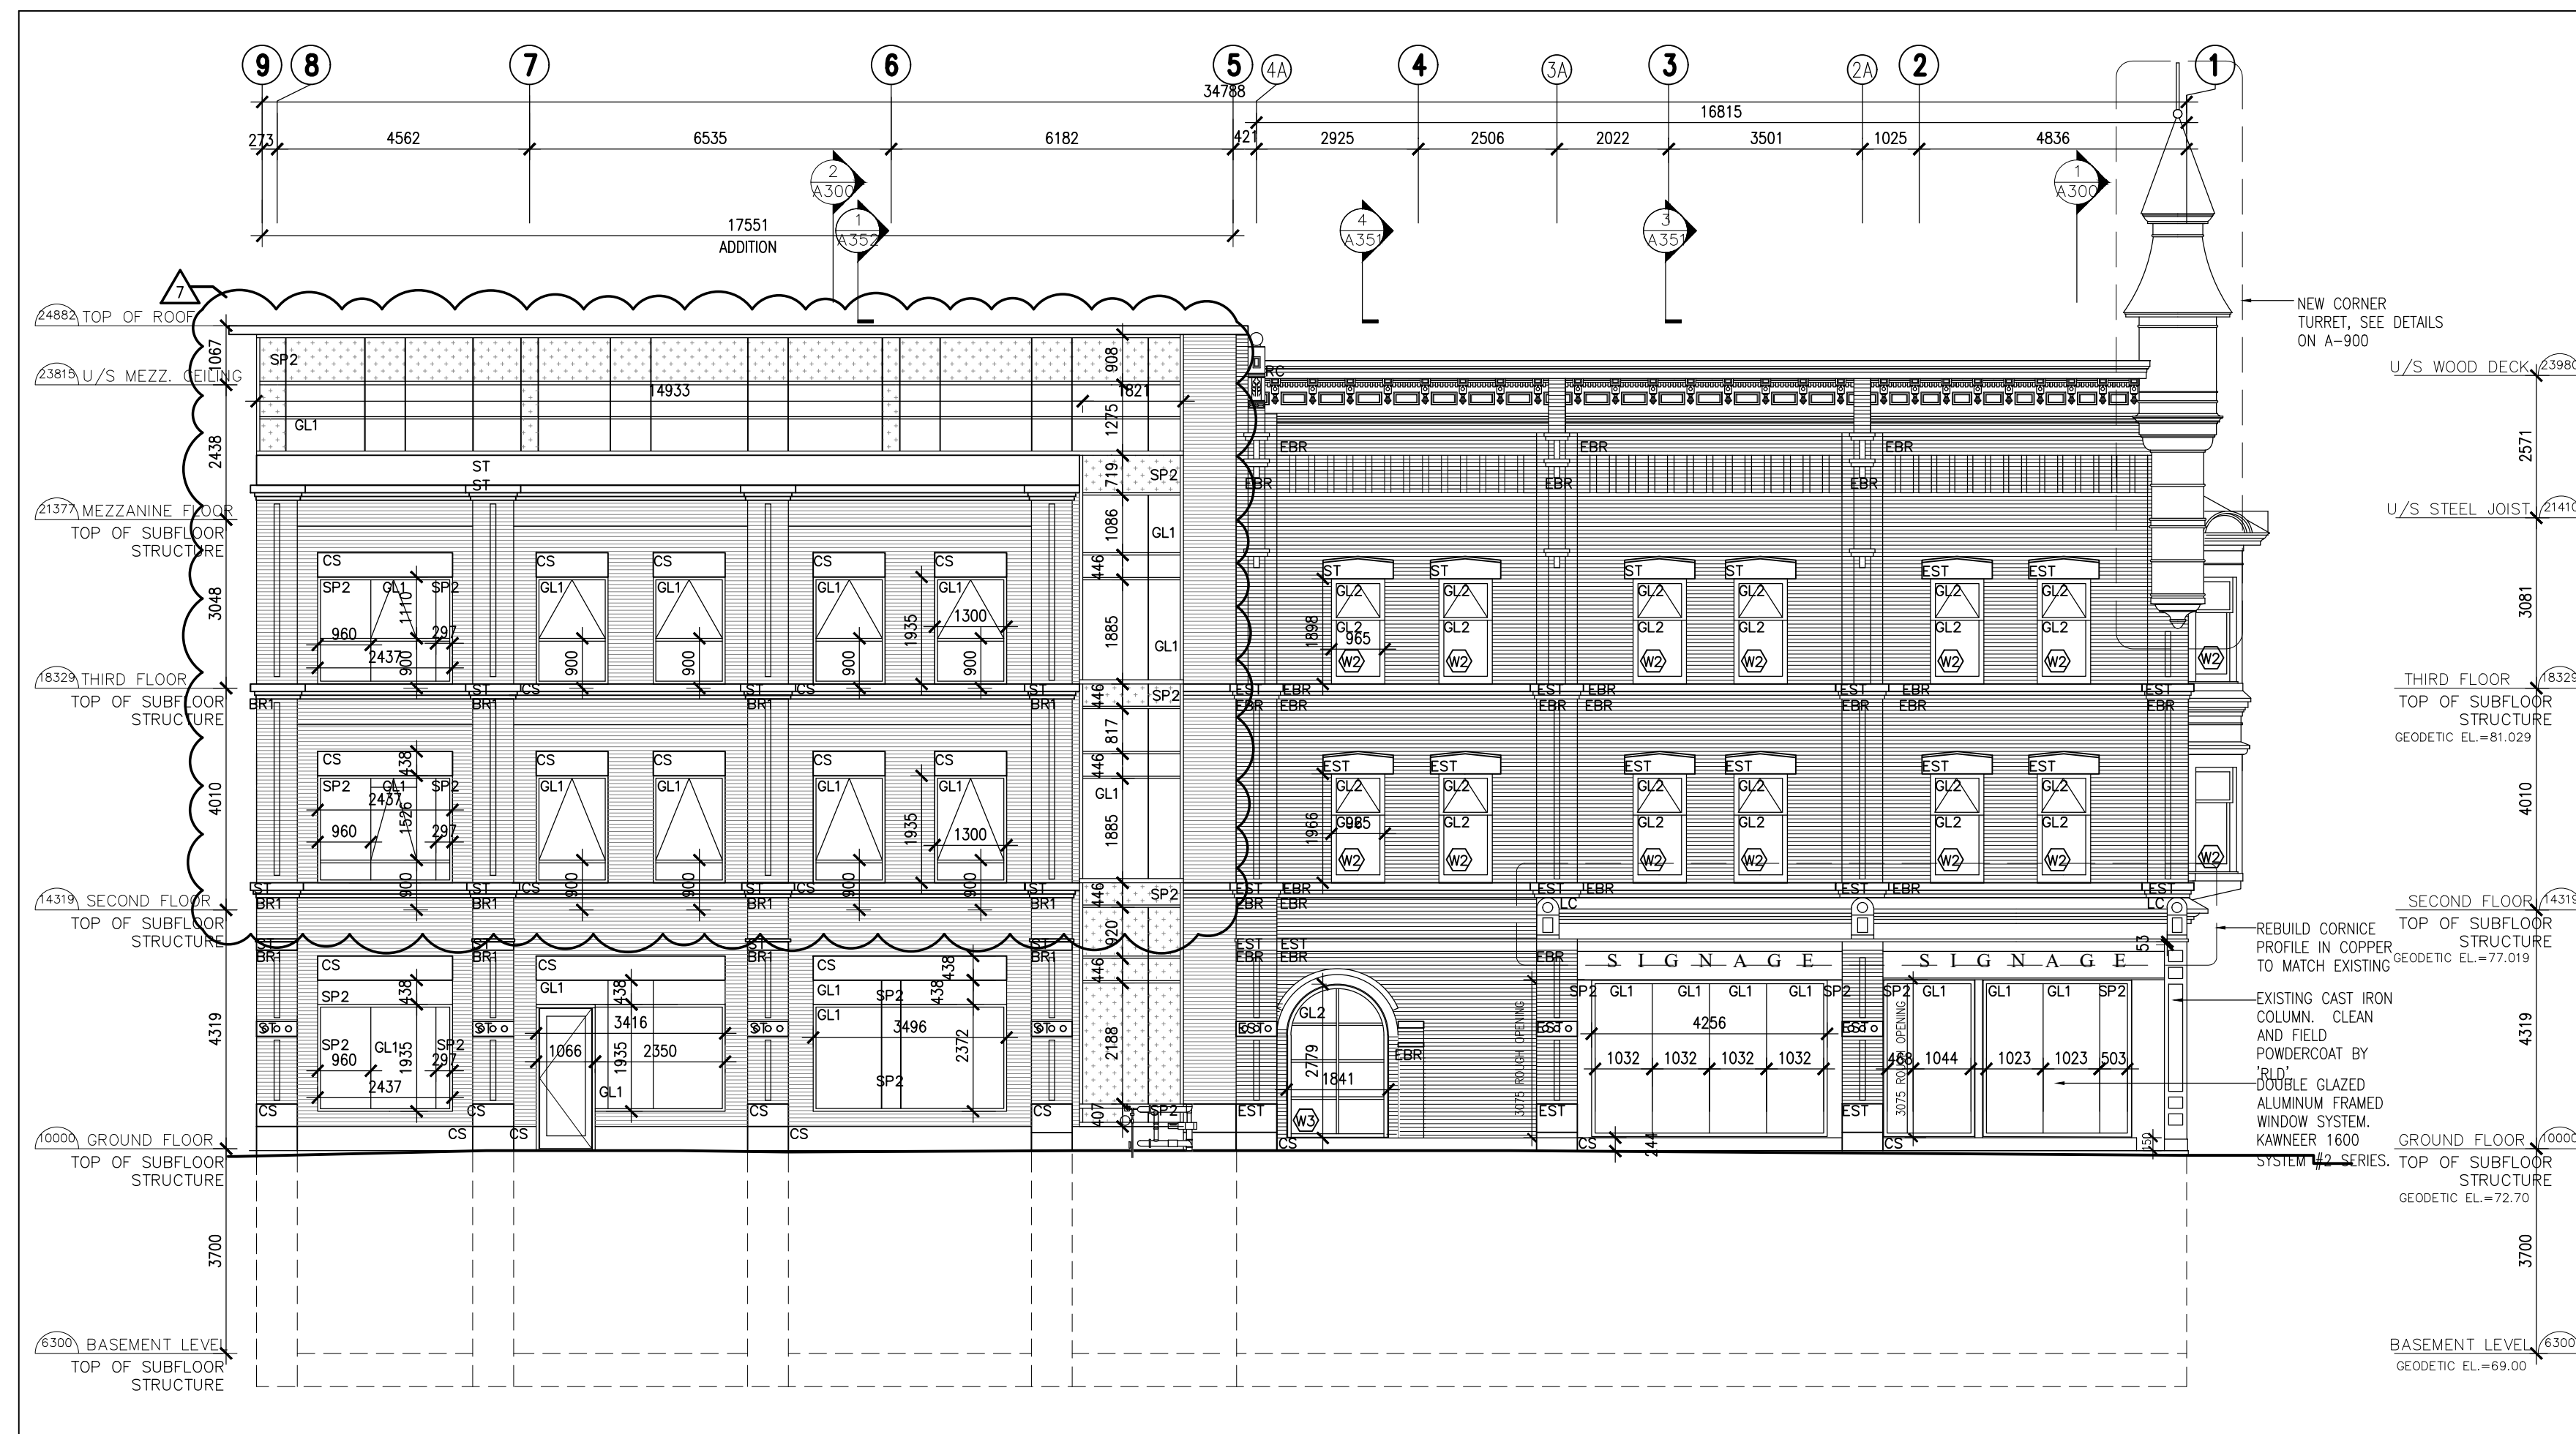

1 NORTH ELEVATION
A200 1:100

NOTE: THIS DRAWING IS THE PROPERTY OF THE ARCHITECT AND MAY NOT BE REPRODUCED OR USED WITHOUT THE EXPRESSED CONSENT OF THE ARCHITECT. CONTRACTOR SHALL CHECK AND VERIFY ALL DIMENSIONS AND REPORT ANY OMISSIONS OR DISCREPANCIES TO THE ARCHITECT BEFORE PROCEEDING WITH THE WORK.

DO NOT SCALE THE DRAWINGS

RELEASE / REVISIONS

NO.	DESCRIPTION	DATE
1	ISSUED FOR CLIENT & CONSULTANTS MTG	23-02-08
1	ISSUED FOR CLIENT & CONSULTANTS 66%	23-03-29
3	ISSUED FOR SPC SUBMISSION	23-04-12
4	ISSUED FOR INTERNAL REVIEW	23-04-25
5	ISSUED FOR PERMIT	23-05-24
6	ISSUED FOR SPC/ZBA RESPONSE	23-07-31
7	ISSUED FOR PERMIT RESPONSE	23-09-22
8	ISSUED FOR SP 2ND RESPONSE	24-02-13

LEGEND - EXTERIOR FINISHES

EBR	EXISTING BRICK MASONRY CONSTRUCTION
BR1	NEW BRICK MASONRY CONSTRUCTION TO MATCH EXISTING
CS	PRE-CAST STONE (CUSTOM)
ST	NEW STONE SILLS/LEDGES
EST	EXISTING STONE WINDOW HEADS/SILLS
GL1	CLEAR INSULATING - TEMPERED DOUBLE GLAZING (CURTAIN WALL)
GL2	CLEAR INSULATING - TEMPERED GLAZING (REPLACED WINDOWS)
SP1	CLEAR INSULATING - TEMPERED GLAZED SPANDREL WITH TEXTURED FILM
SP2	CLEAR INSULATING - TEMPERED GLAZED SPANDREL
RC	RESTORED/REPLICATED ROOF CORNICE C/W REPLICATED/RESTORED ORIGINAL ORNAMENTATION (REFER TO SPEC)
LC	RESTORED/REPLICATED LOWER CORNICE C/W REPLICATED/RESTORED ORIGINAL ORNAMENTATION (REFER TO SPEC)

PROJECT NORTH

NOT BE USED FOR CONSTRUCTION PURPOSES UNTIL SEALED BY THE ARCHITECT

chmielarchitects
200 - 108 Bank Street
OTTAWA ON K1P5N5
1 (613) 234-2585
1 (613) 234-6224

SOMERSET APARTMENTS

352 SOMERSET STREET, OTTAWA ON K2P 0J9

PROJECT NO: 21-1962
DRAWN: JA
SCALE: AS SHOWN
CHECKED: RC

BUILDING ELEVATIONS

DRAWING TITLE

DRAWING NO: A200

#18975

D07-12-22-0003