



NOTE: THIS DRAWING IS THE PROPERTY OF THE ARCHITECT AND MAY NOT BE REPRODUCED OR USED WITHOUT THE EXPRESS CONSENT OF THE ARCHITECT. CONTRACTOR SHALL CHECK AND VERIFY ALL DIMENSIONS AND REPORT ANY OMISSIONS OR DISCREPANCIES TO THE ARCHITECT BEFORE PROCEEDING WITH THE WORK.

DO NOT SCALE THE DRAWINGS


RELEASE / REVISIONS		
NO.	DESCRIPTION	DATE
1	ISSUED FOR CLIENT & CONSULTANTS MTG	23-02-08
2	ISSUED FOR CLIENT & CONSULTANTS 66%	23-03-29
3	ISSUED FOR SPC SUBMISSION	23-04-12

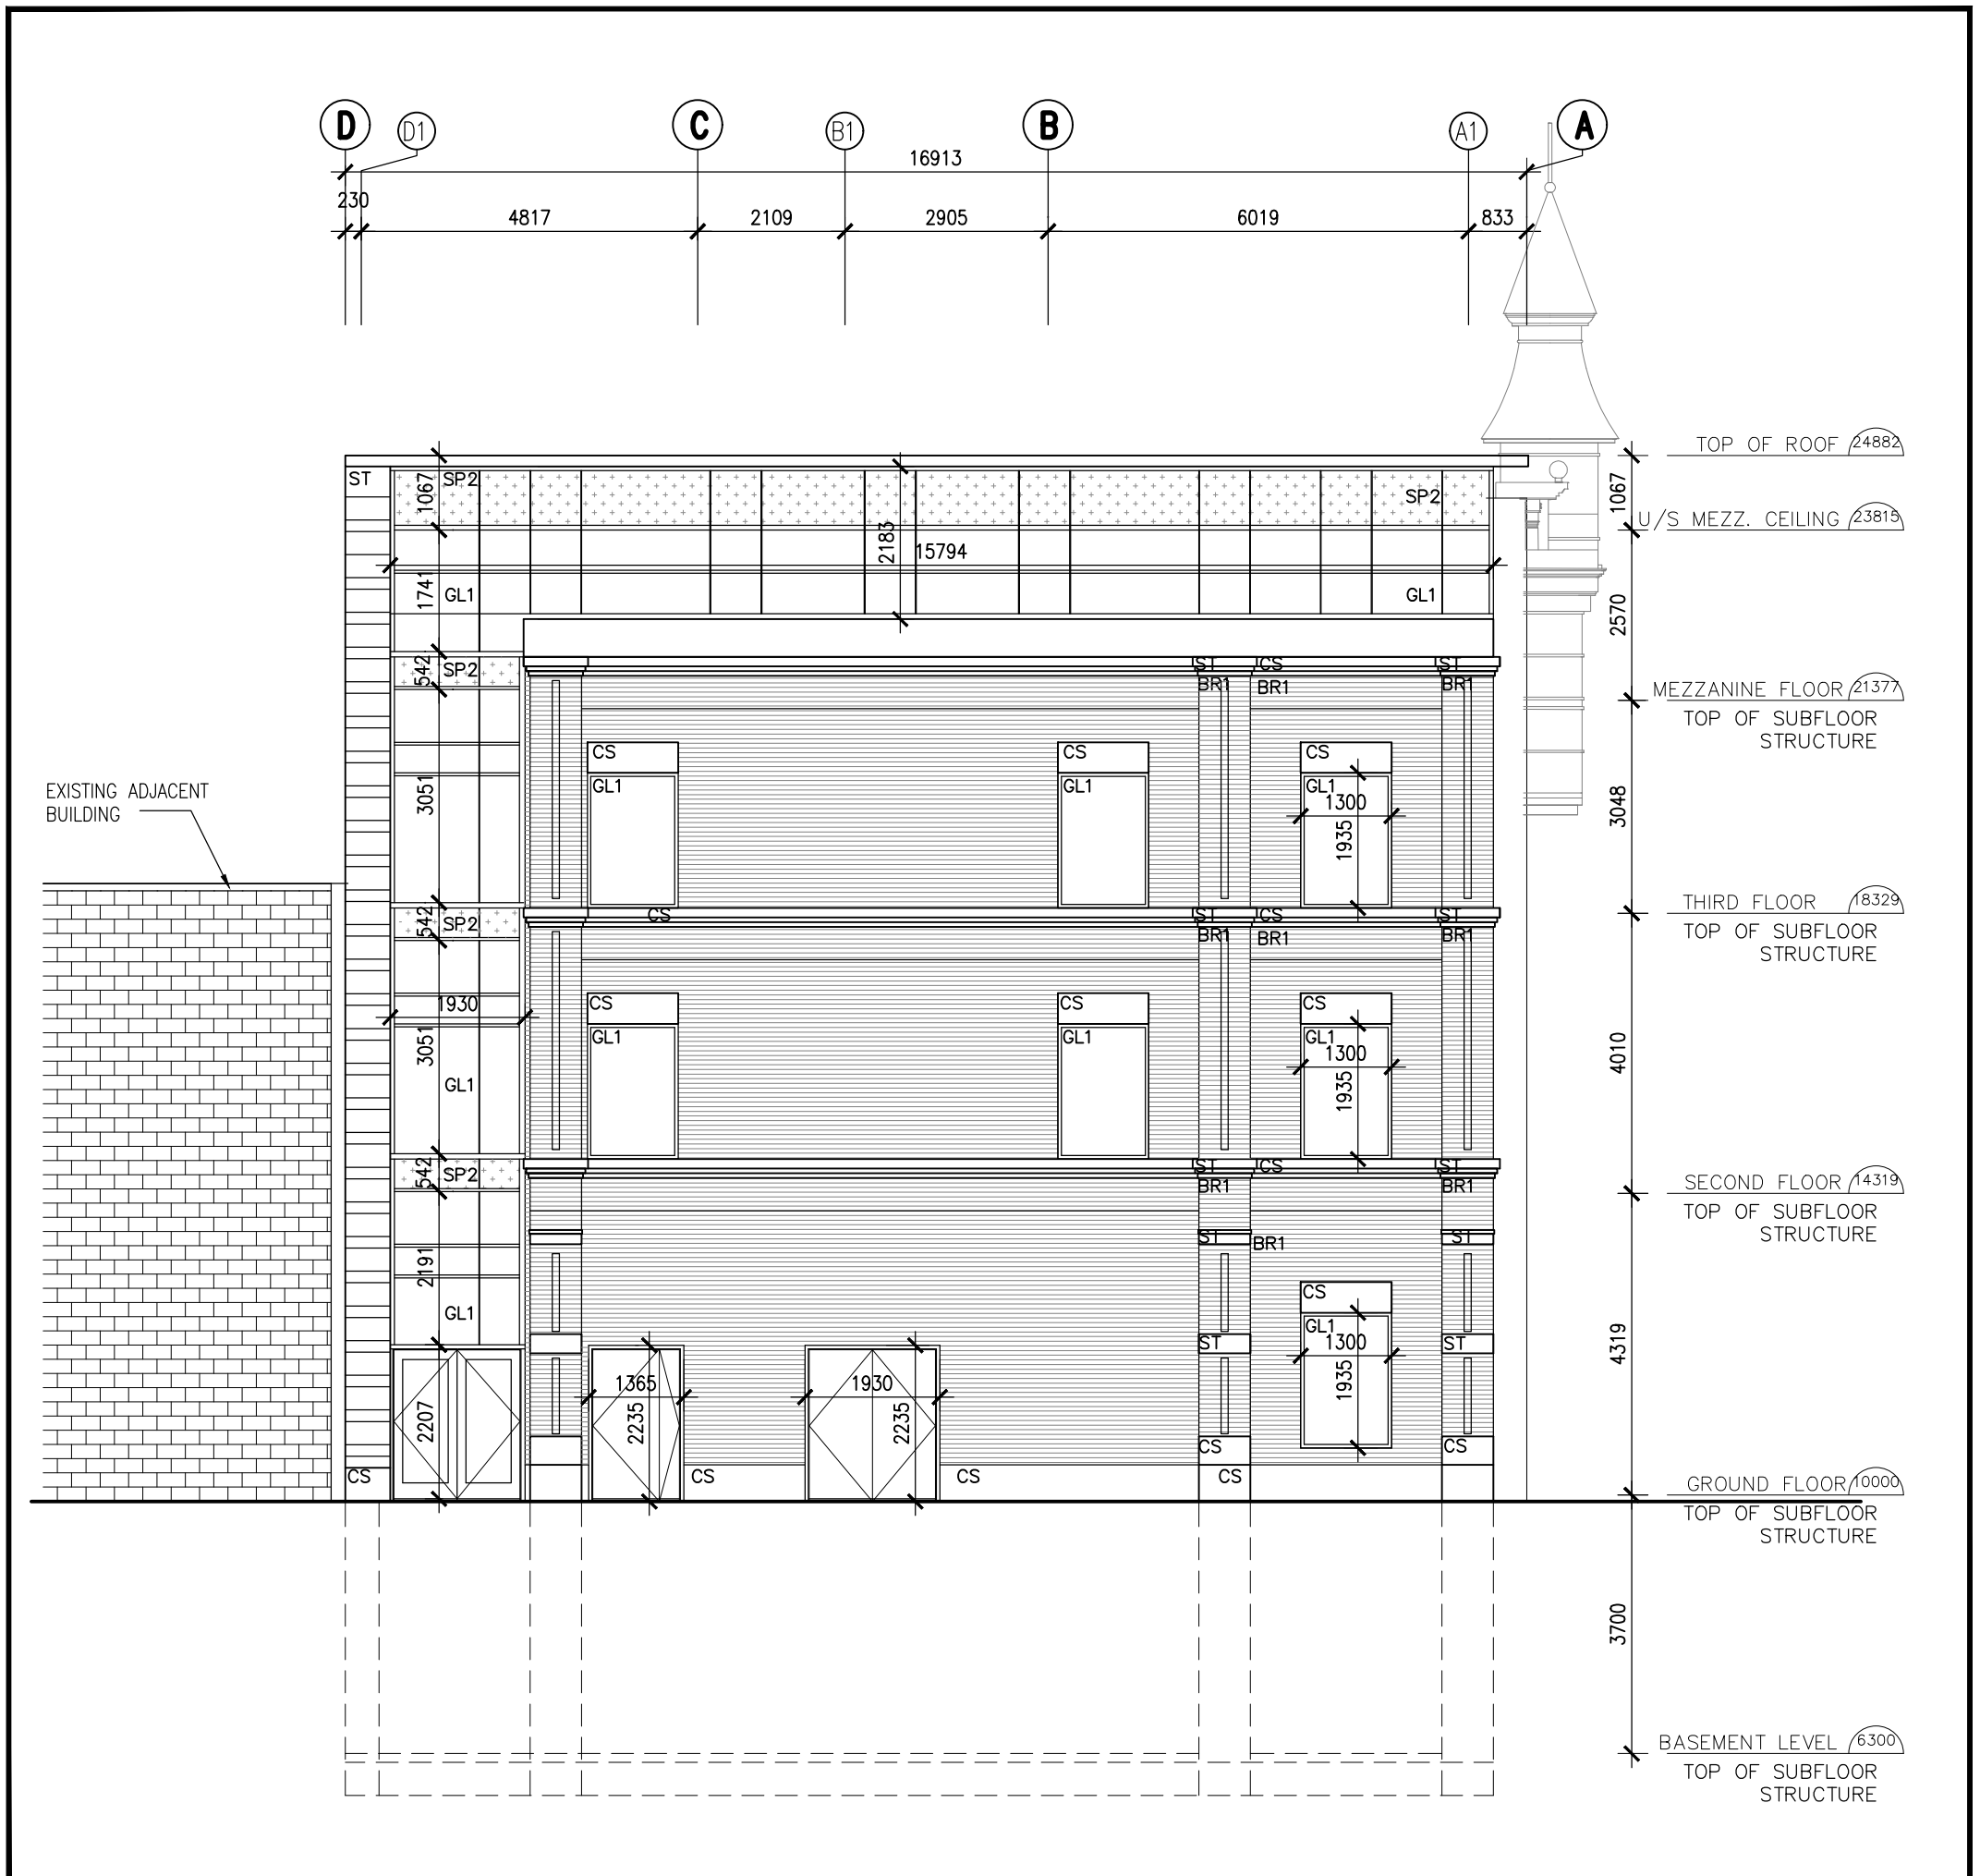


4 EAST ELEVATION
A200 1:100

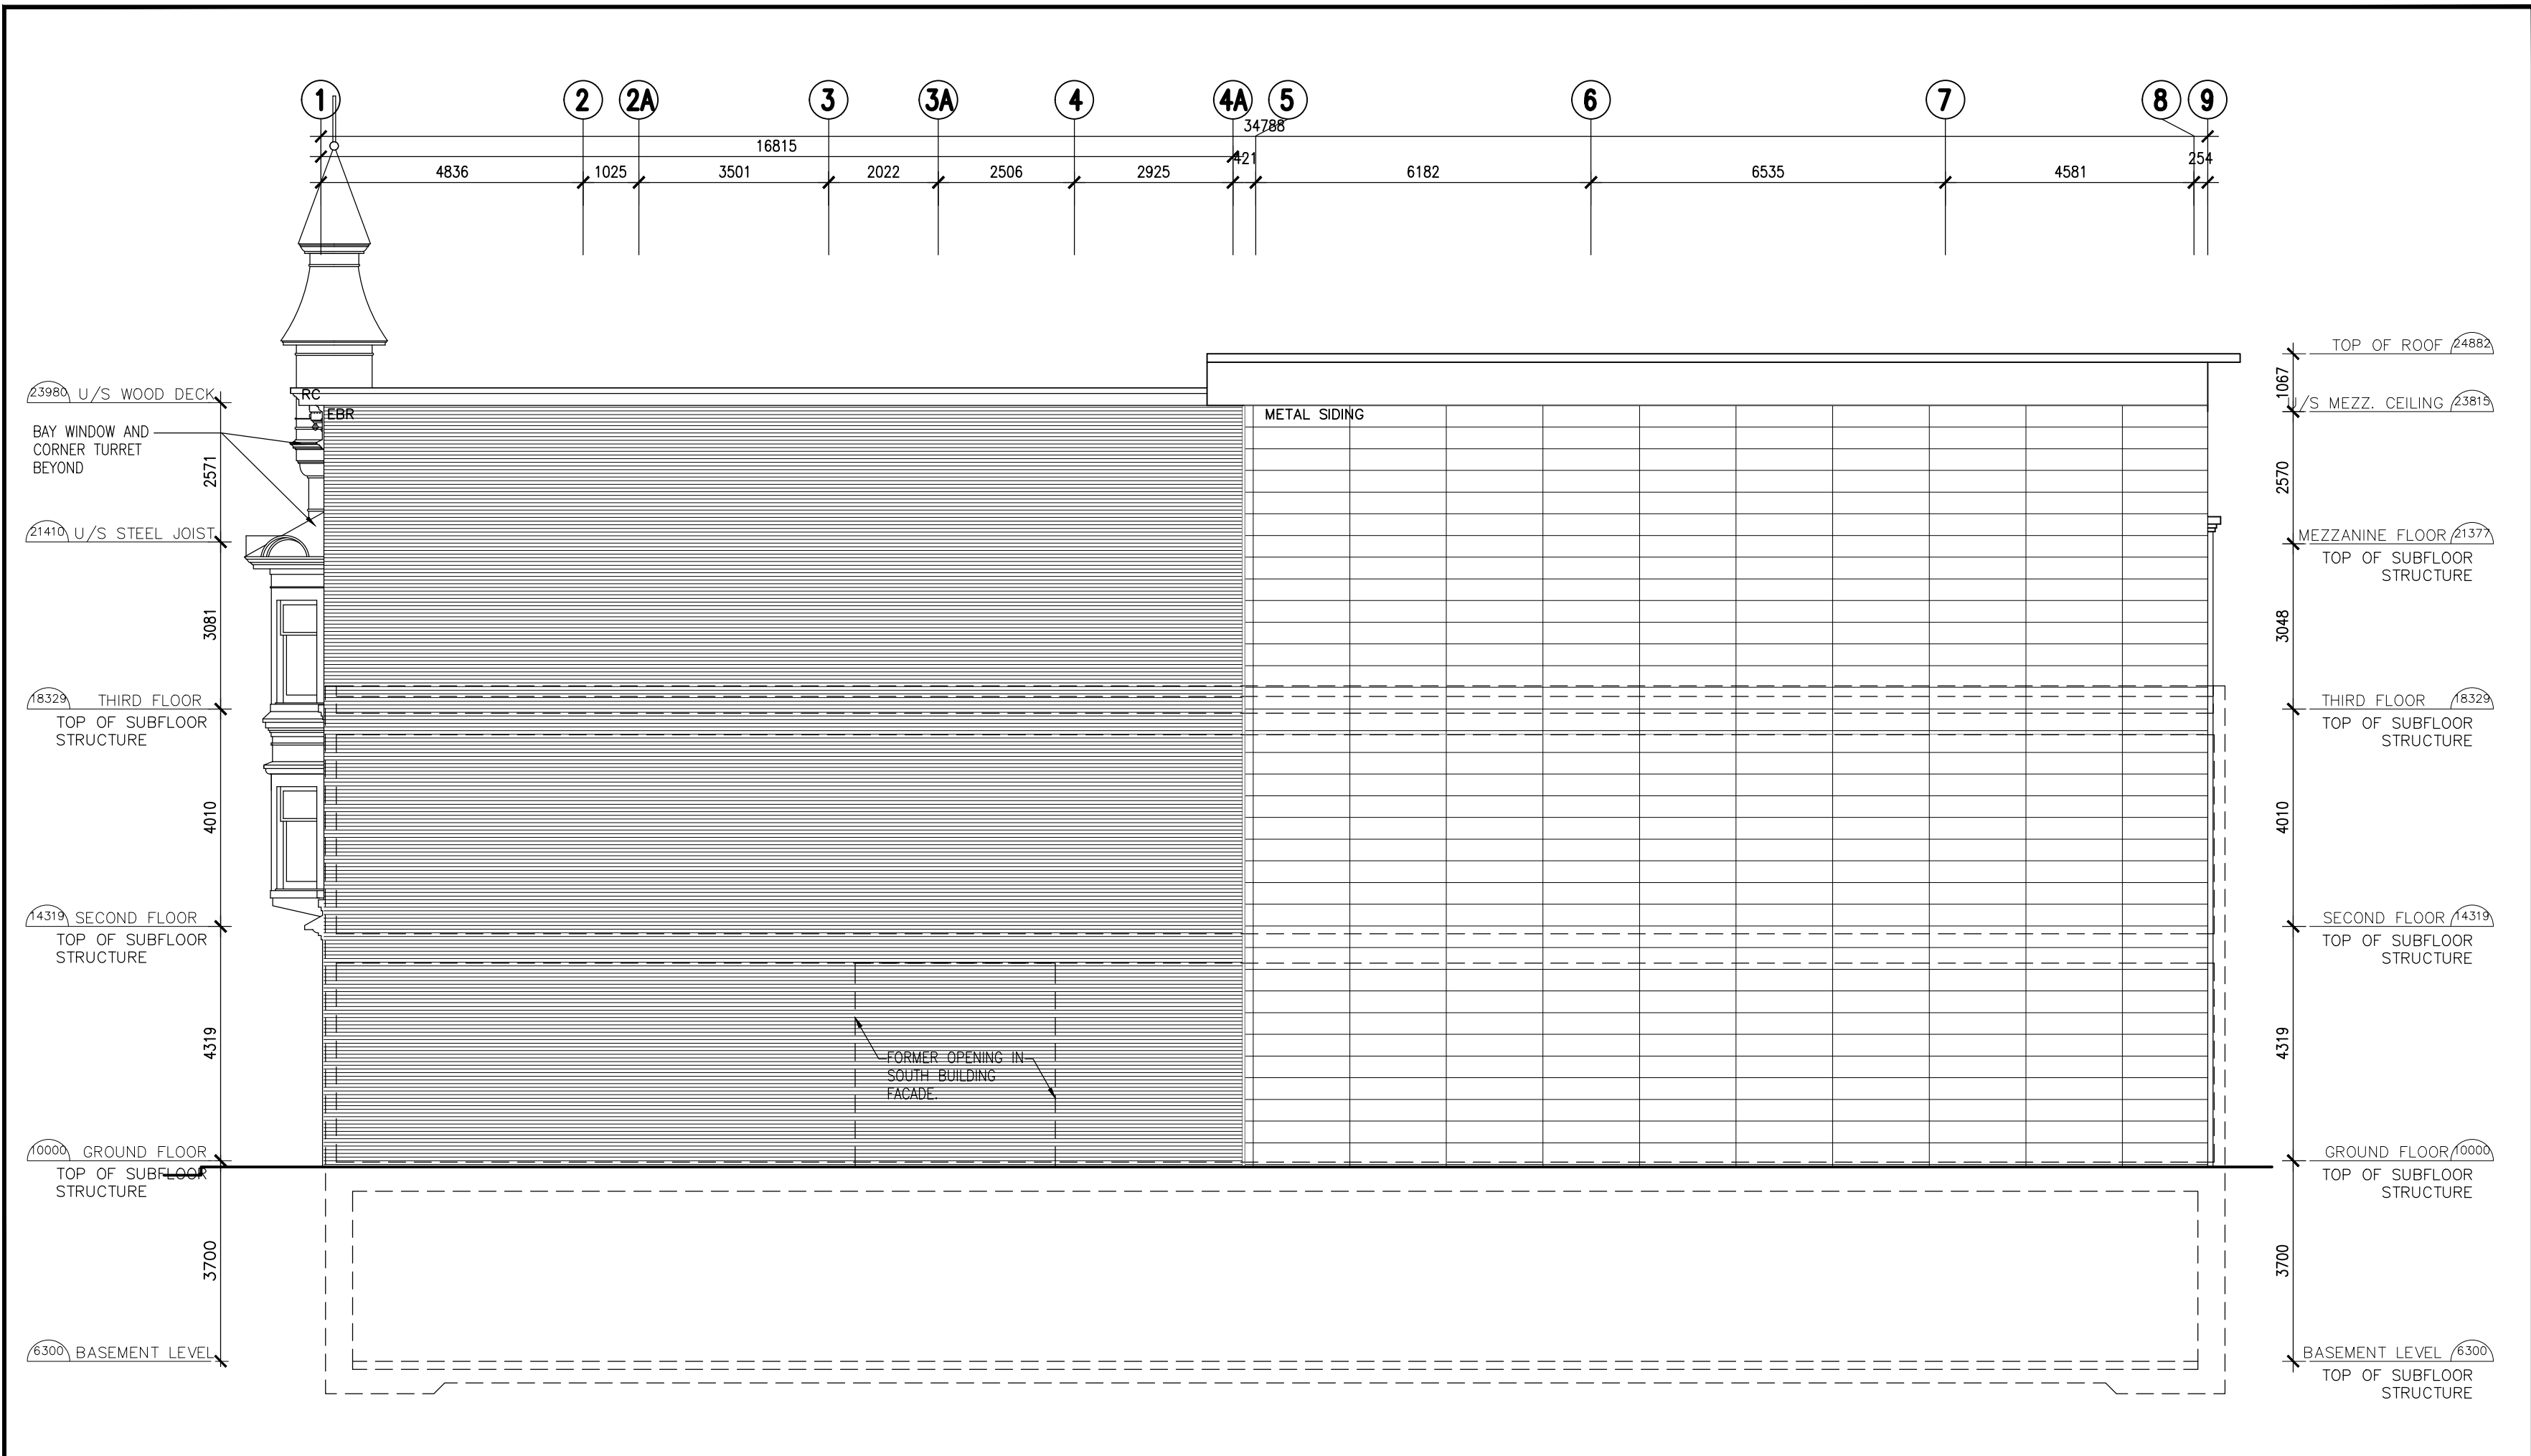

2 SOUTH ELEVATION
A200 1:100

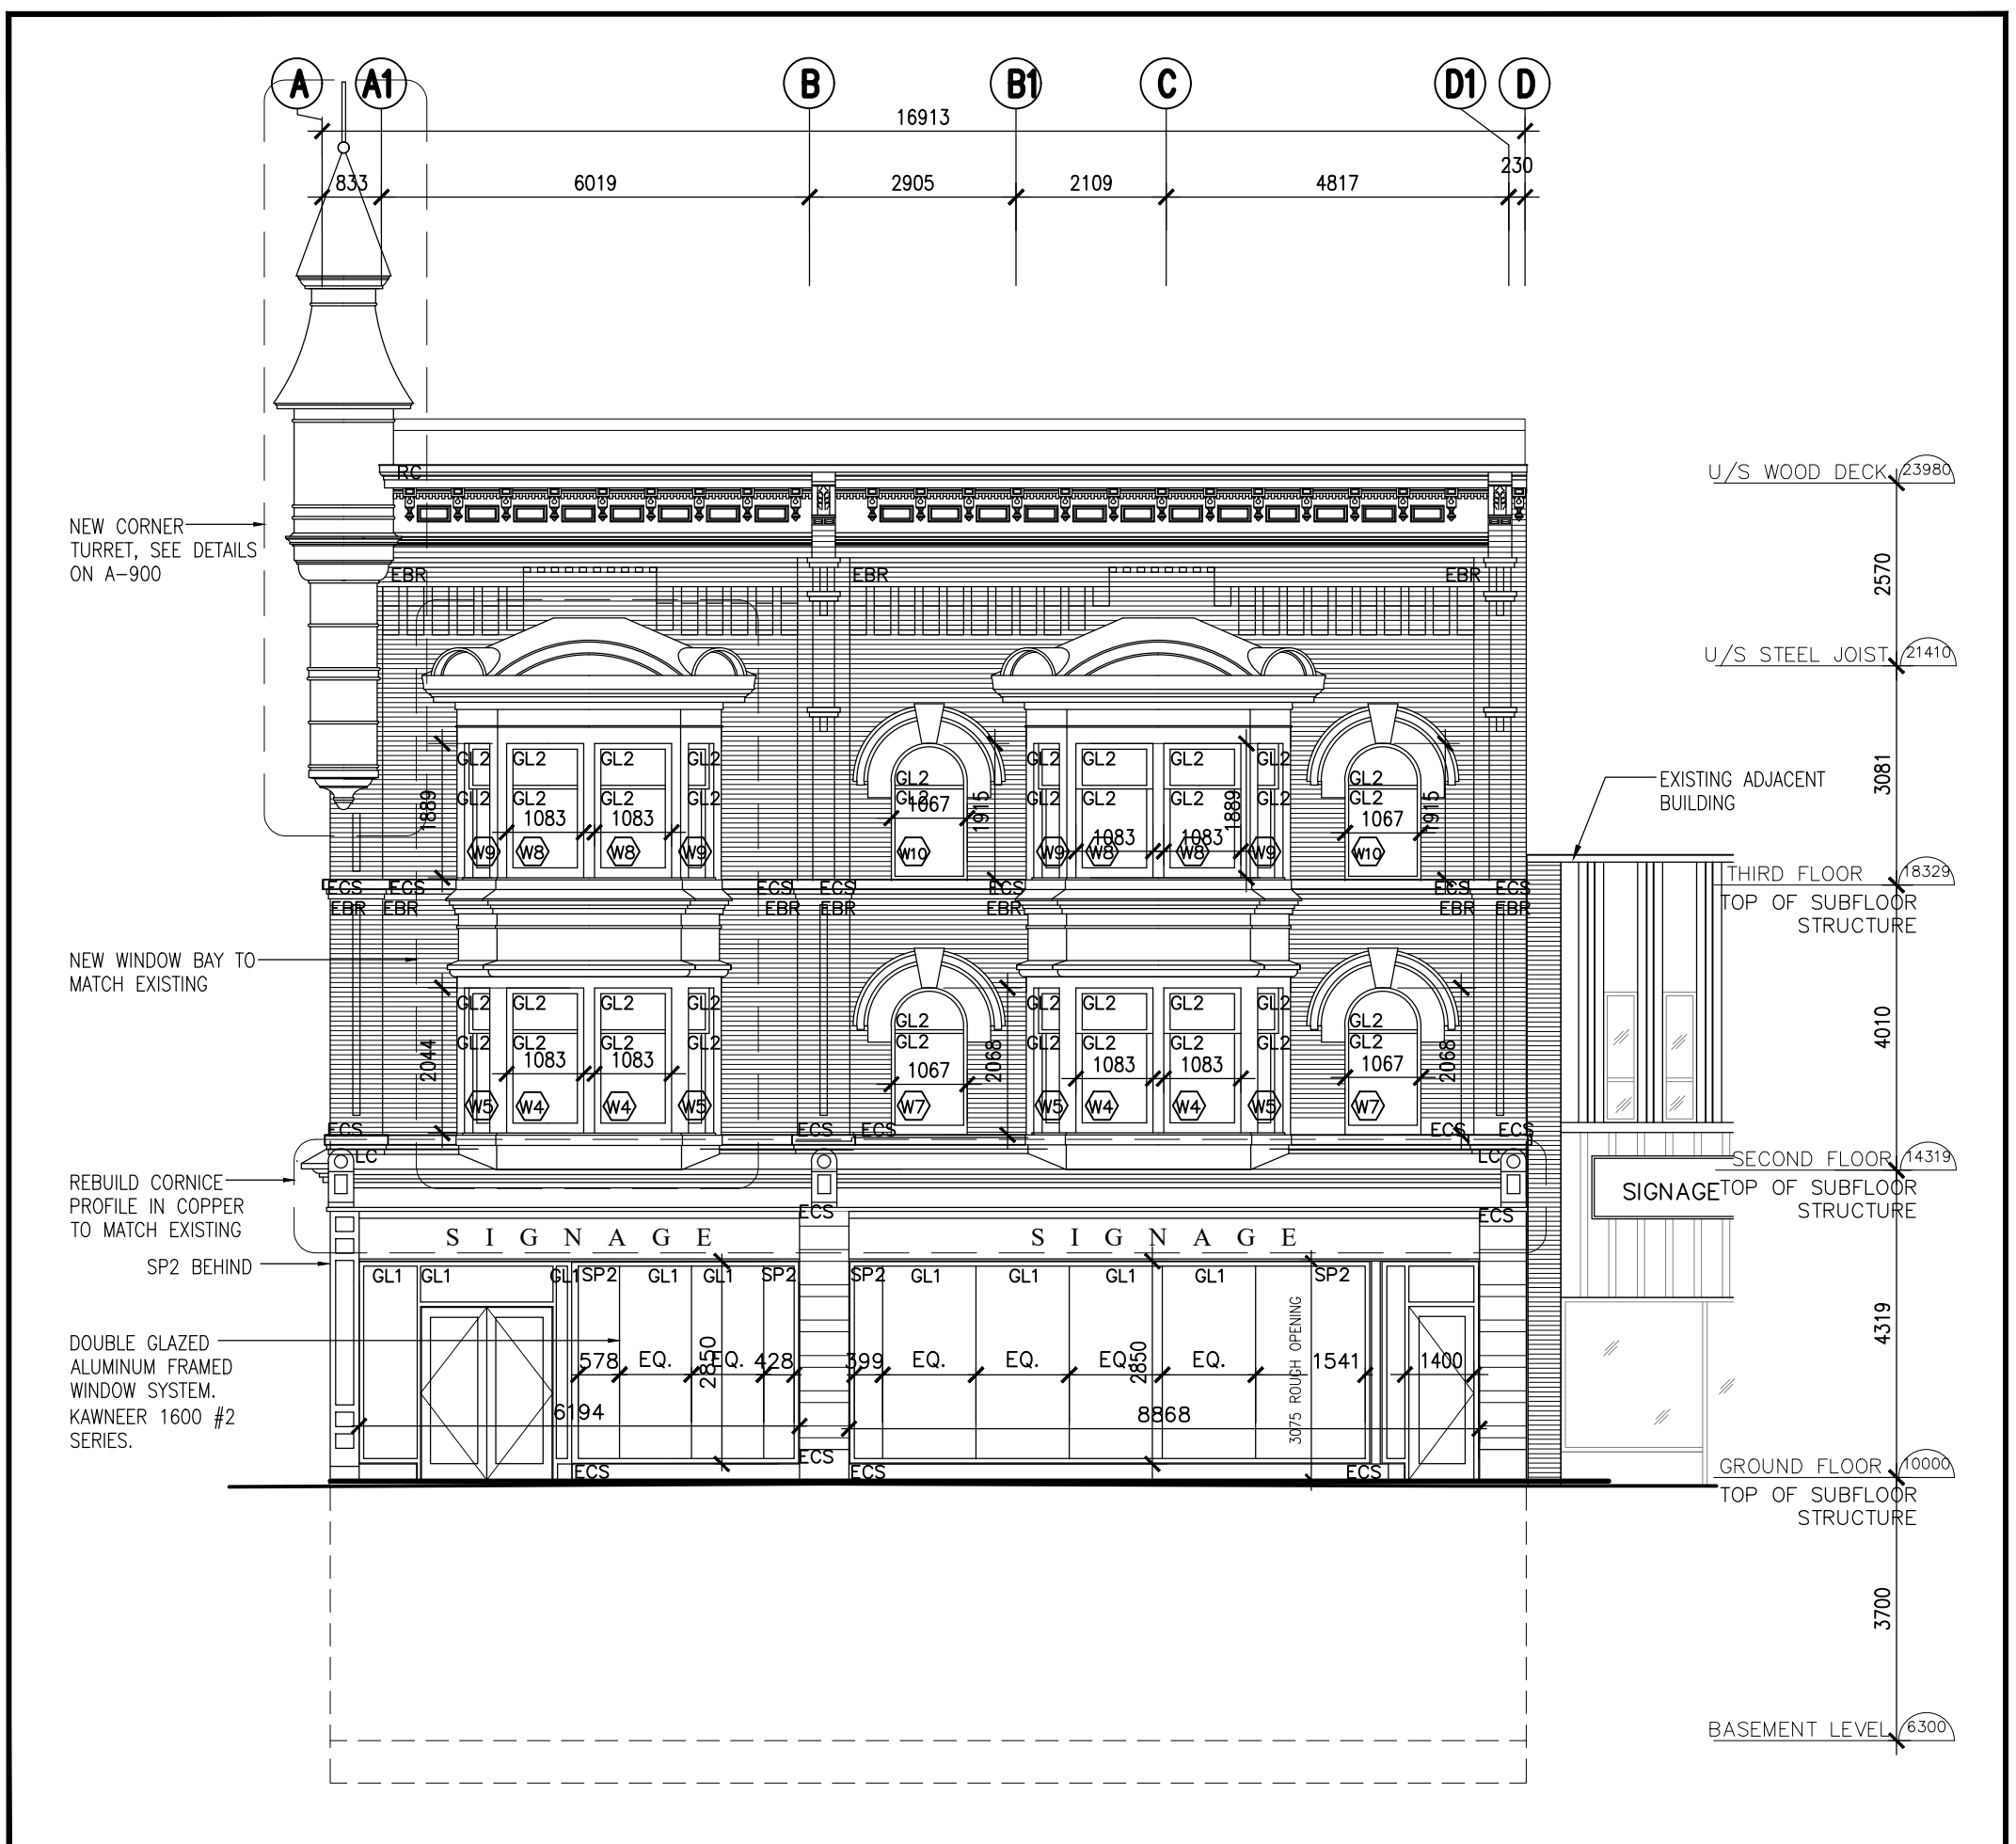

3 WEST ELEVATION
A200 1:100

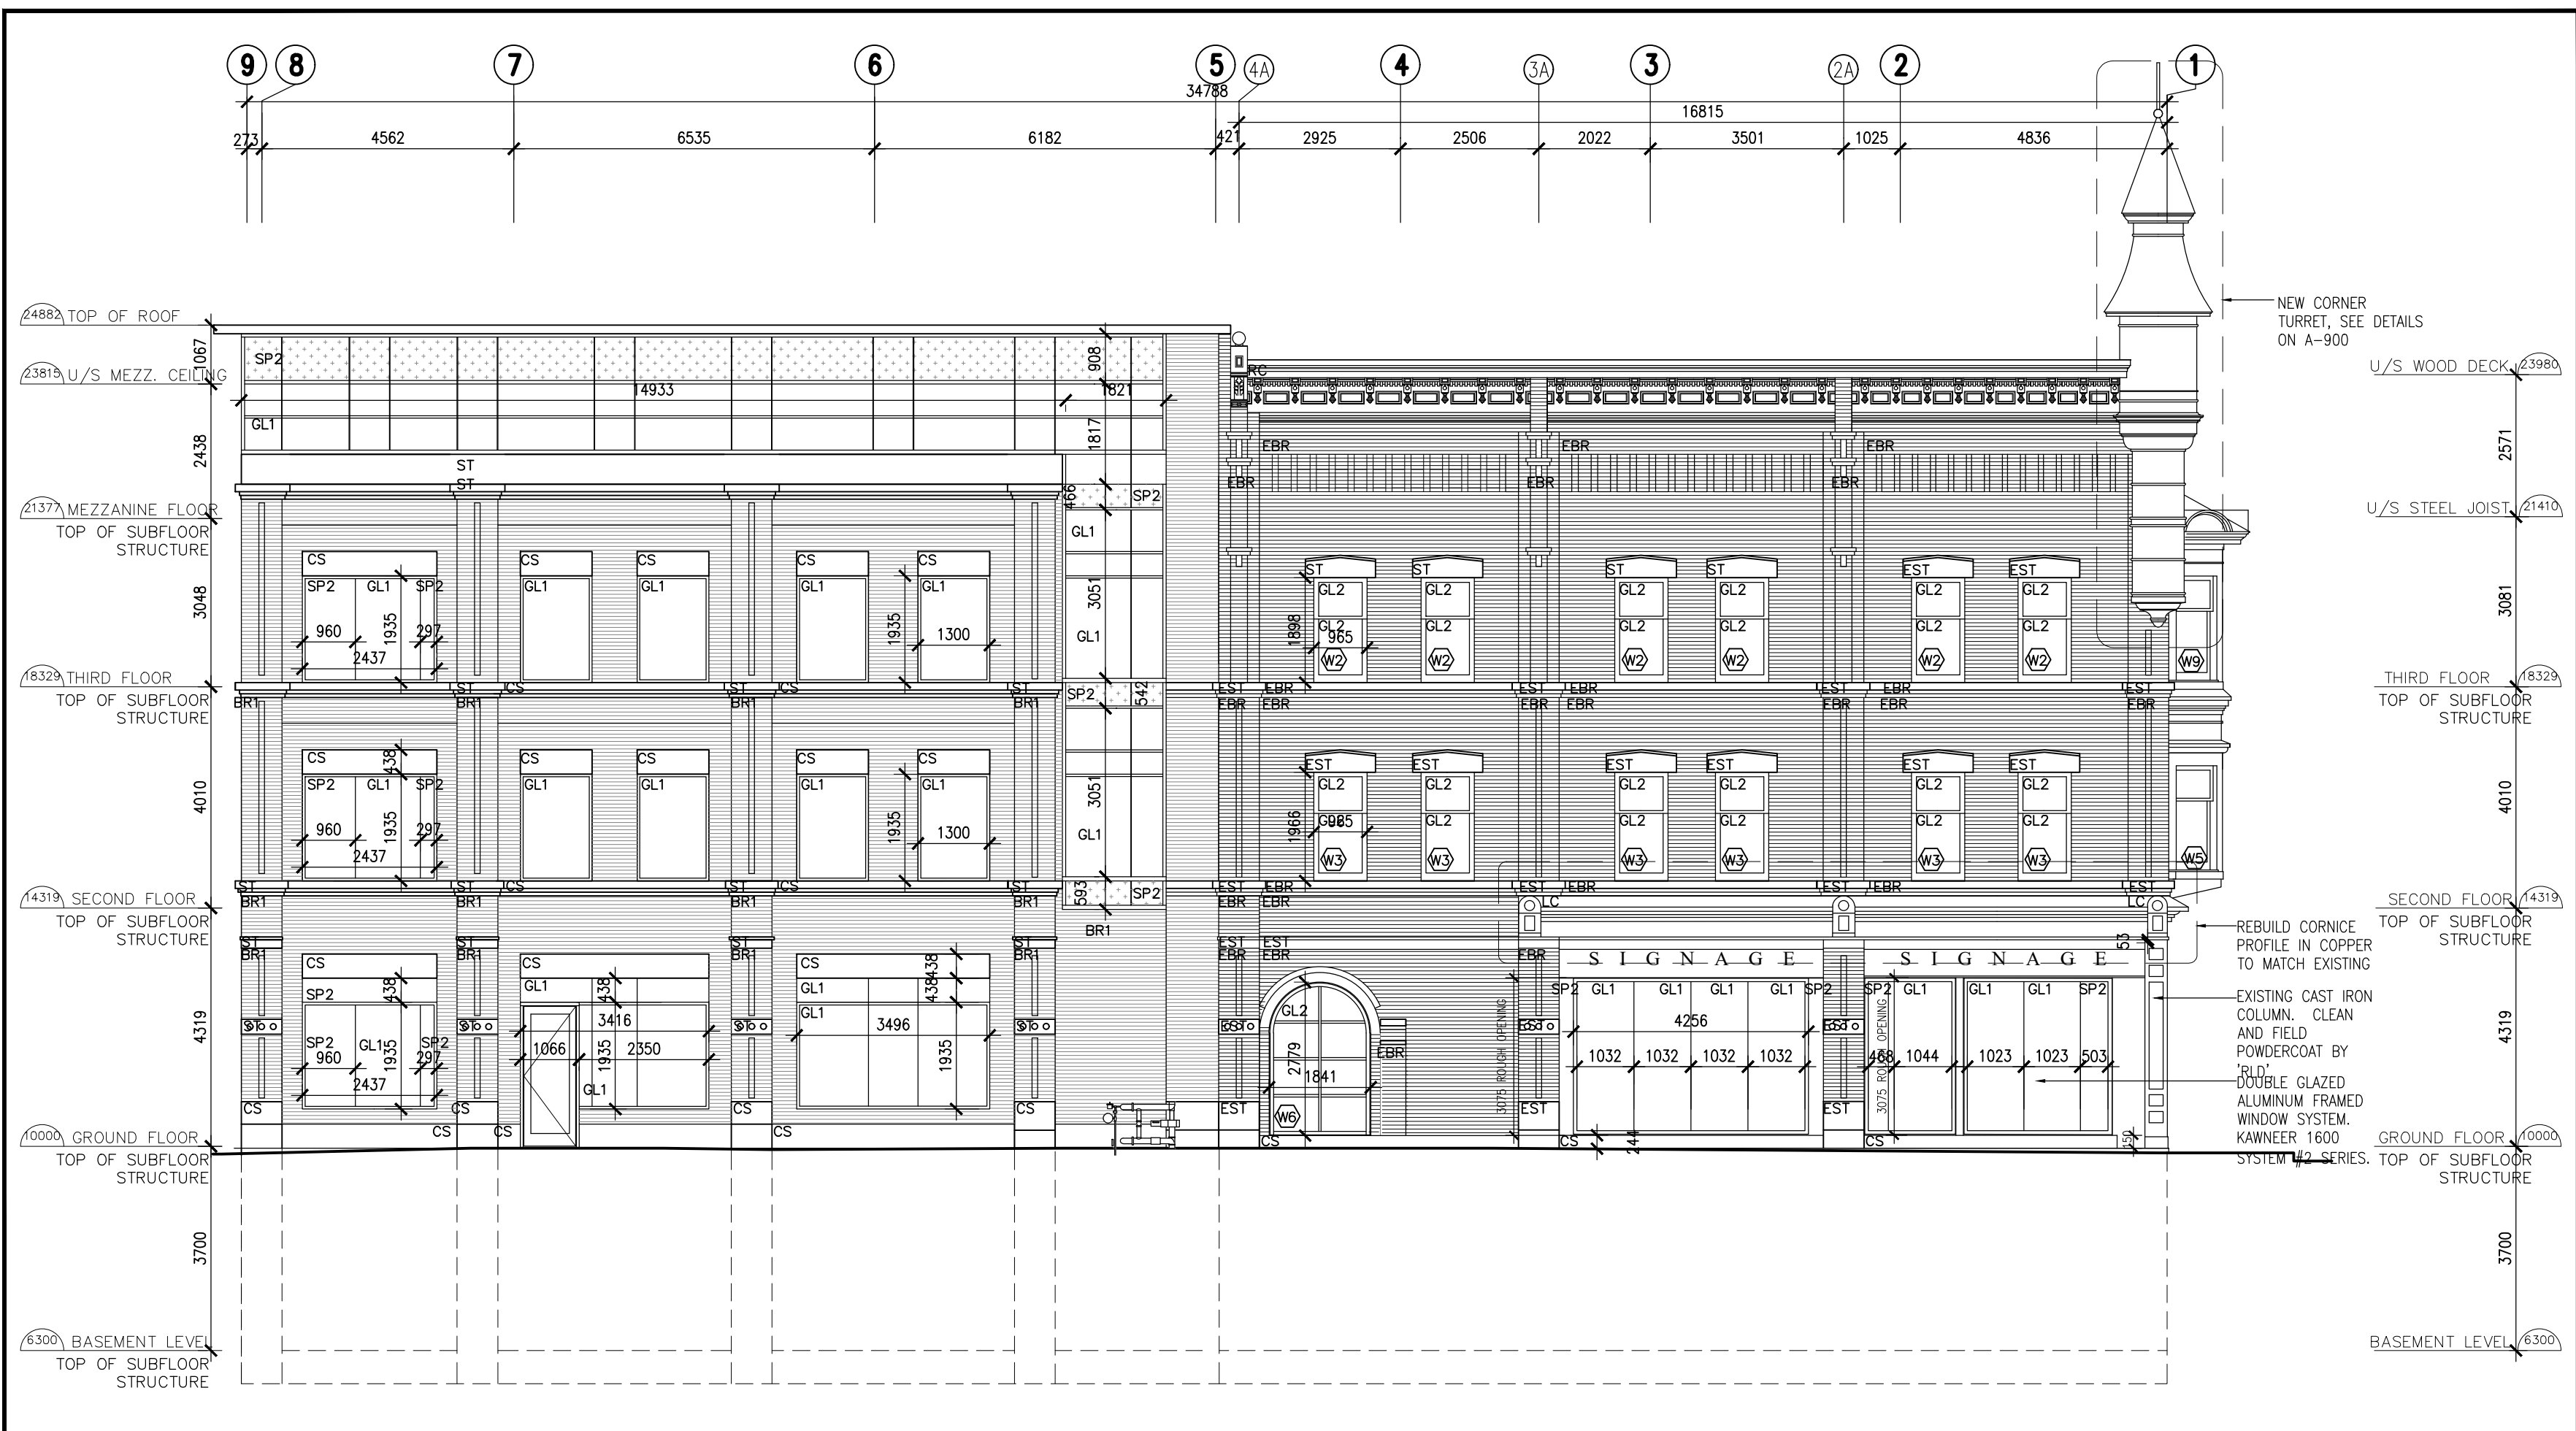

1 NORTH ELEVATION
A200 1:100

LEGEND - EXTERIOR FINISHES

- EBR EXISTING BRICK MASONRY CONSTRUCTION
- BR1 NEW BRICK MASONRY CONSTRUCTION TO MATCH EXISTING
- CS PRE-CAST STONE (CUSTOM)
- ST NEW STONE SILLS/LEDGES
- EST EXISTING STONE WINDOW HEADS/SILLS
- GL1 CLEAR INSULATING - TEMPERED DOUBLE GLAZING (CURTAIN WALL)
- GL2 CLEAR INSULATING - TEMPERED GLAZING (REPLACED WINDOWS)
- SP1 CLEAR INSULATING - TEMPERED GLAZED SPANDREL WITH TEXTURED FILM
- SP2 CLEAR INSULATING - TEMPERED GLAZED SPANDREL
- RC RESTORED/REPLICATED ROOF CORNICE C/W REPLICATED/RESTORED ORIGINAL ORNAMENTATION (REFER TO SPEC)
- LC RESTORED/REPLICATED LOWER CORNICE C/W REPLICATED/RESTORED ORIGINAL ORNAMENTATION (REFER TO SPEC)

PROJECT NORTH

NOT BE USED FOR CONSTRUCTION PURPOSES UNTIL SEALD BY THE ARCHITECT

chmielarchitects
200 - 109 Bank Street
Ottawa ON K1P5N5
t (613) 234-2585
f (613) 234-6224

SOMERSET APARTMENTS

352 SOMERSET STREET, OTTAWA ON K2P 0J9

PROJECT NO. 21-1962 DRAWN BY JA
SCALE AS SHOWN CHECKED BY RC

BUILDING ELEVATIONS

DRAWING NO.

A200