



**Copyright Reserved**

The Contractor shall verify and be responsible for all dimensions. DO NOT scale the drawing - any errors or omissions shall be reported to Stantec without delay.  
The Copyrights to all designs and drawings are the property of Stantec. Reproduction or use for any purpose other than that authorized by Stantec is forbidden.

**Legend**

- EXISTING WATERMAIN
- EXISTING VALVE CHAMBER
- EXISTING FIRE HYDRANT
- EXISTING SANITARY SEWER
- EXISTING STORM SEWER
- EXISTING CATCHBASIN
- ORIGINAL GROUND ELEVATION
- EXISTING GAS MAIN
- EXISTING TELEPHONE CONDUIT
- CURB TO BE REMOVED

**Notes**

Revision	By	Appd.	YY.MM.DD	
6	REVIS AS PER CITY COMMENTS	WAJ	KJK	23.04.13
5	REVIS AS PER CITY COMMENTS	WAJ	KJK	23.01.01
4	REVIS AS PER CITY COMMENTS	WAJ	KJK	22.11.24
3	REVIS AS PER CITY COMMENTS	WAJ	KJK	22.06.06
2	ISSUED FOR SITE PLAN APPROVAL	WAJ	KJK	22.01.19
1	ISSUED FOR REVIEW	WAJ	KJK	20.08.13

File Name:	160410274-08	WAJ	KJK	WAJ	20.08.04
		Dwn.	Chkd.	Dgn.	YY.MM.DD

**Permit-Seal**


Client/Project  
**LASALLE INVESTMENT MANAGEMENT**  
22 ADELAIDE ST WEST, 26TH FLOOR

**HOLLAND CROSS**  
HOLLAND AVE  
OTTAWA, ON

Title  
**EXISTING CONDITIONS AND REMOVALS PLAN**

Project No.	Scale	0	2.5	7.5	12.5m
160410274	1:250				

Drawing No.	Sheet	Revision
EX-1	1 of 5	6

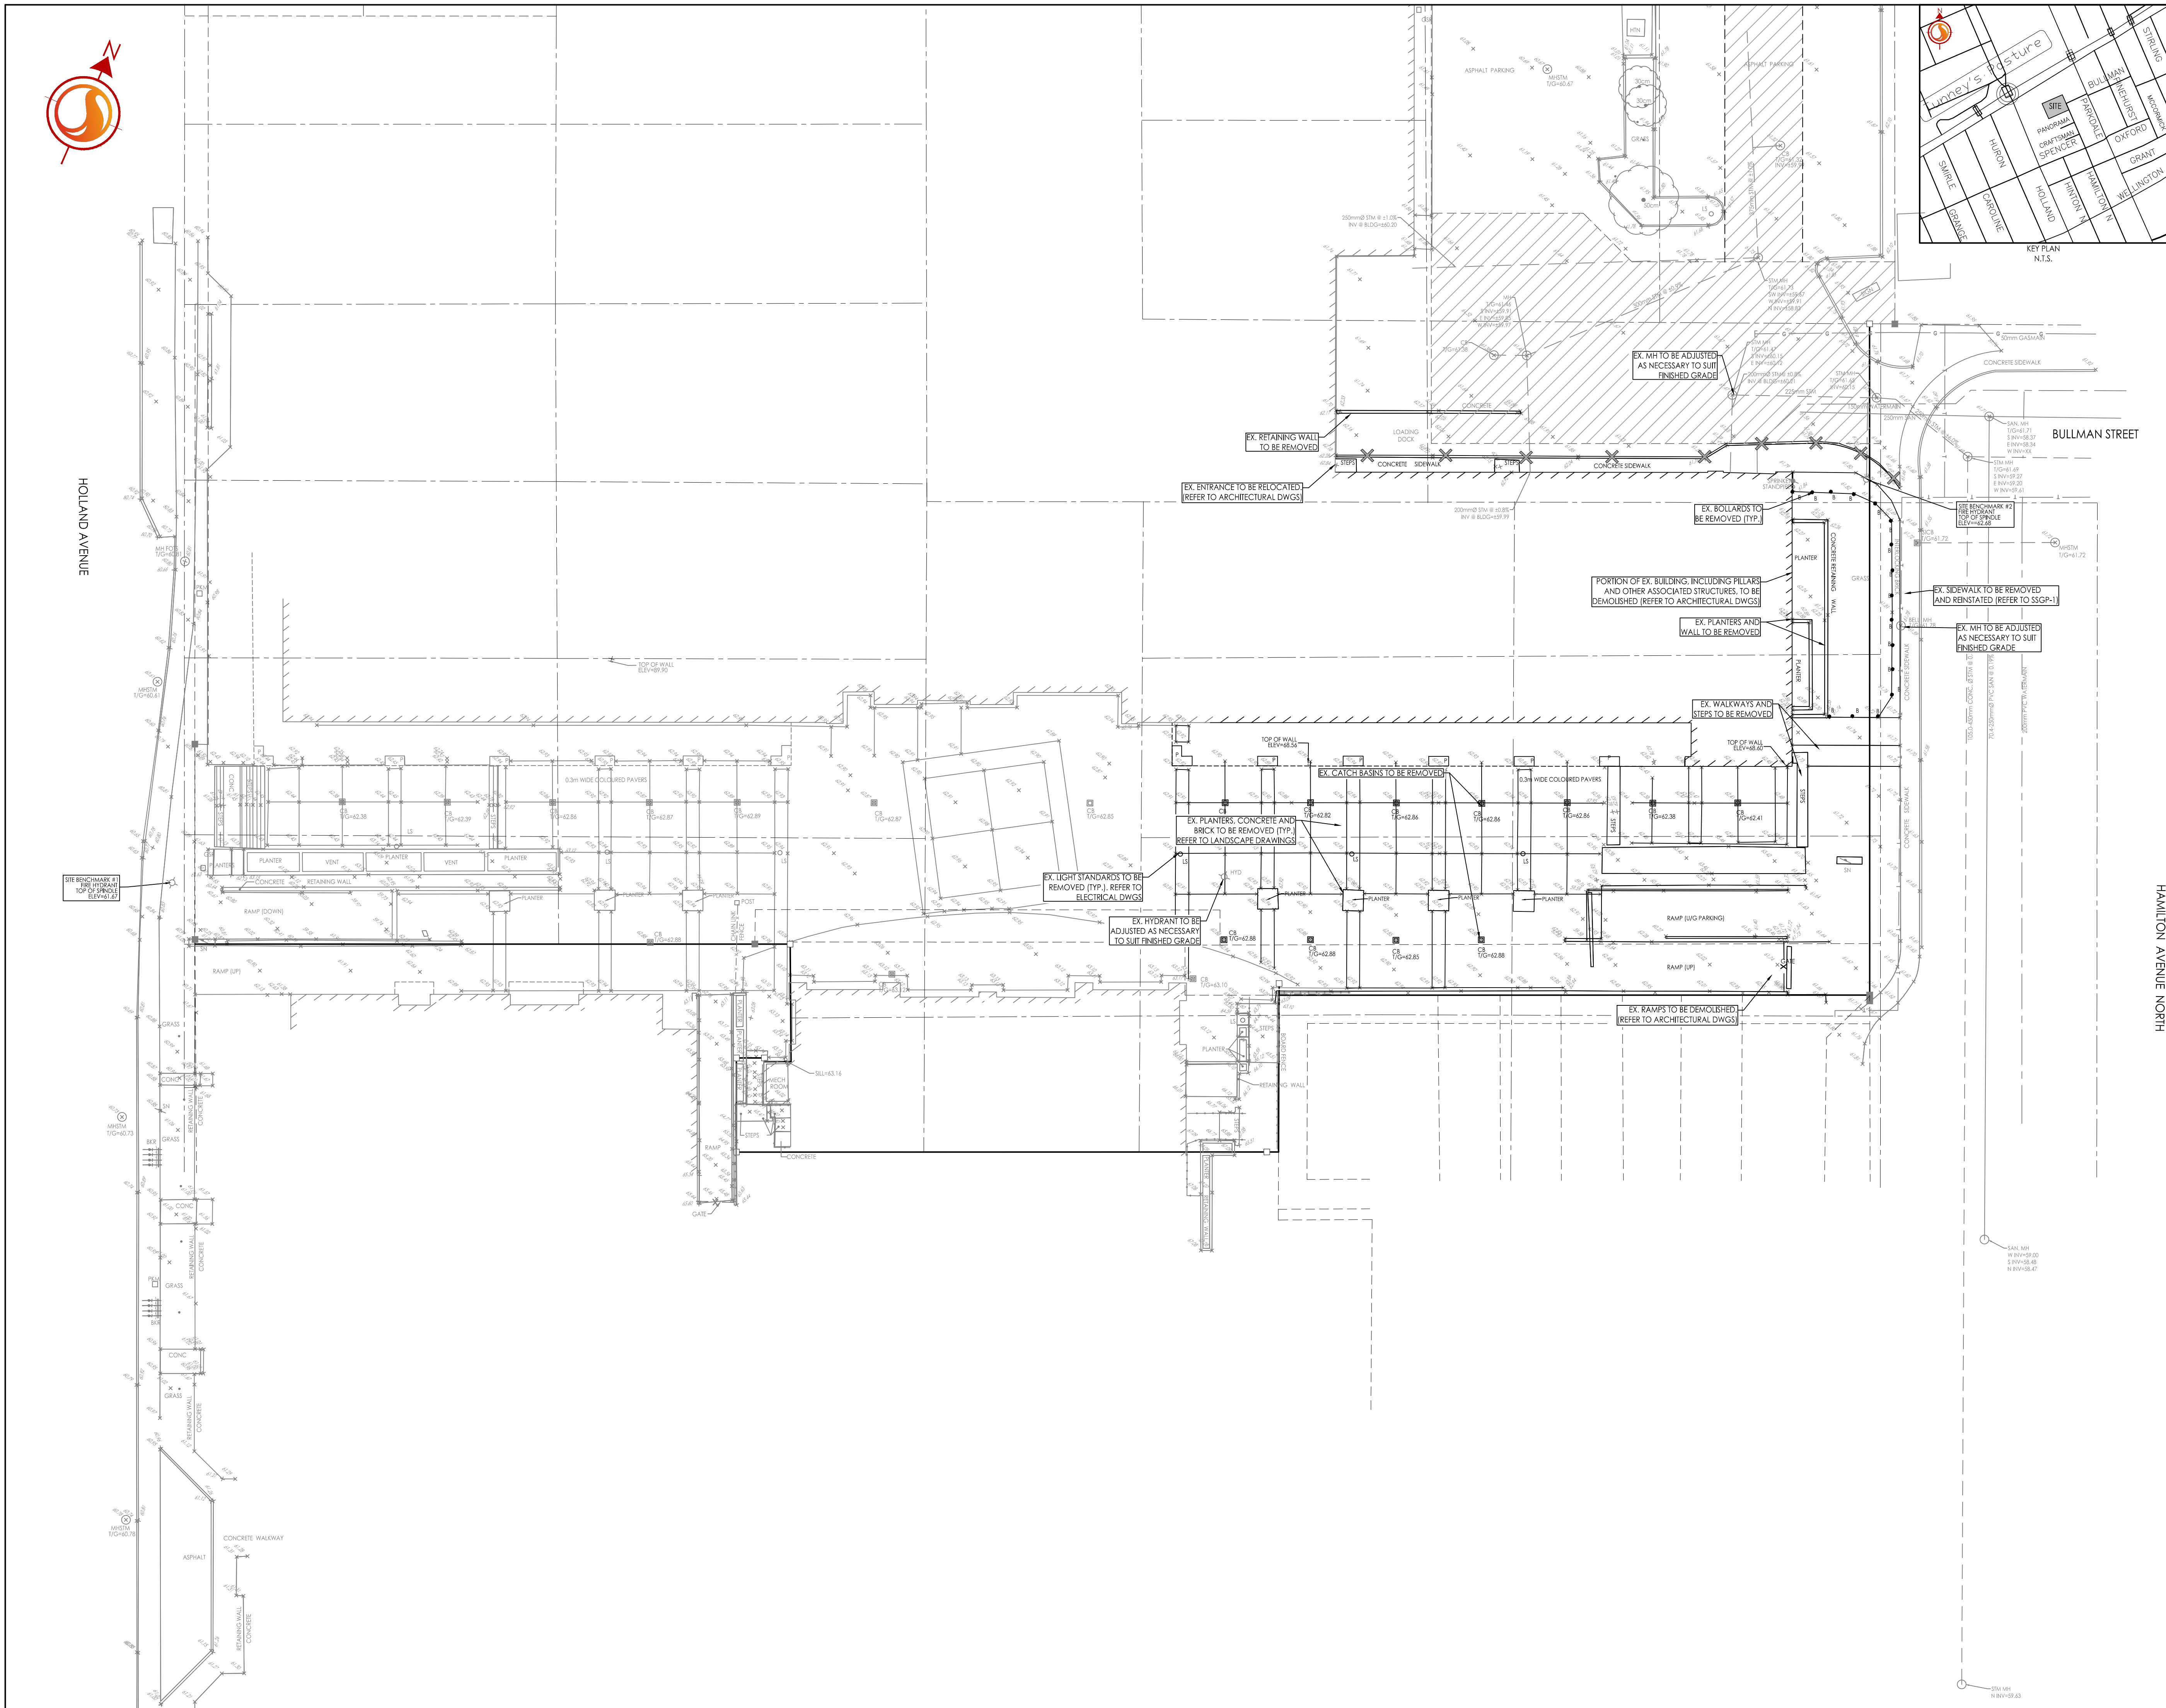

W:\Projects\160410274\160410274\_08\160410274\_08.dwg  
 2023/04/13 11:07:49 AM  
 W:\Projects\160410274\160410274\_08.dwg  
 ORIGINAL SHEET - ARCH-D