



LOCATION MAP

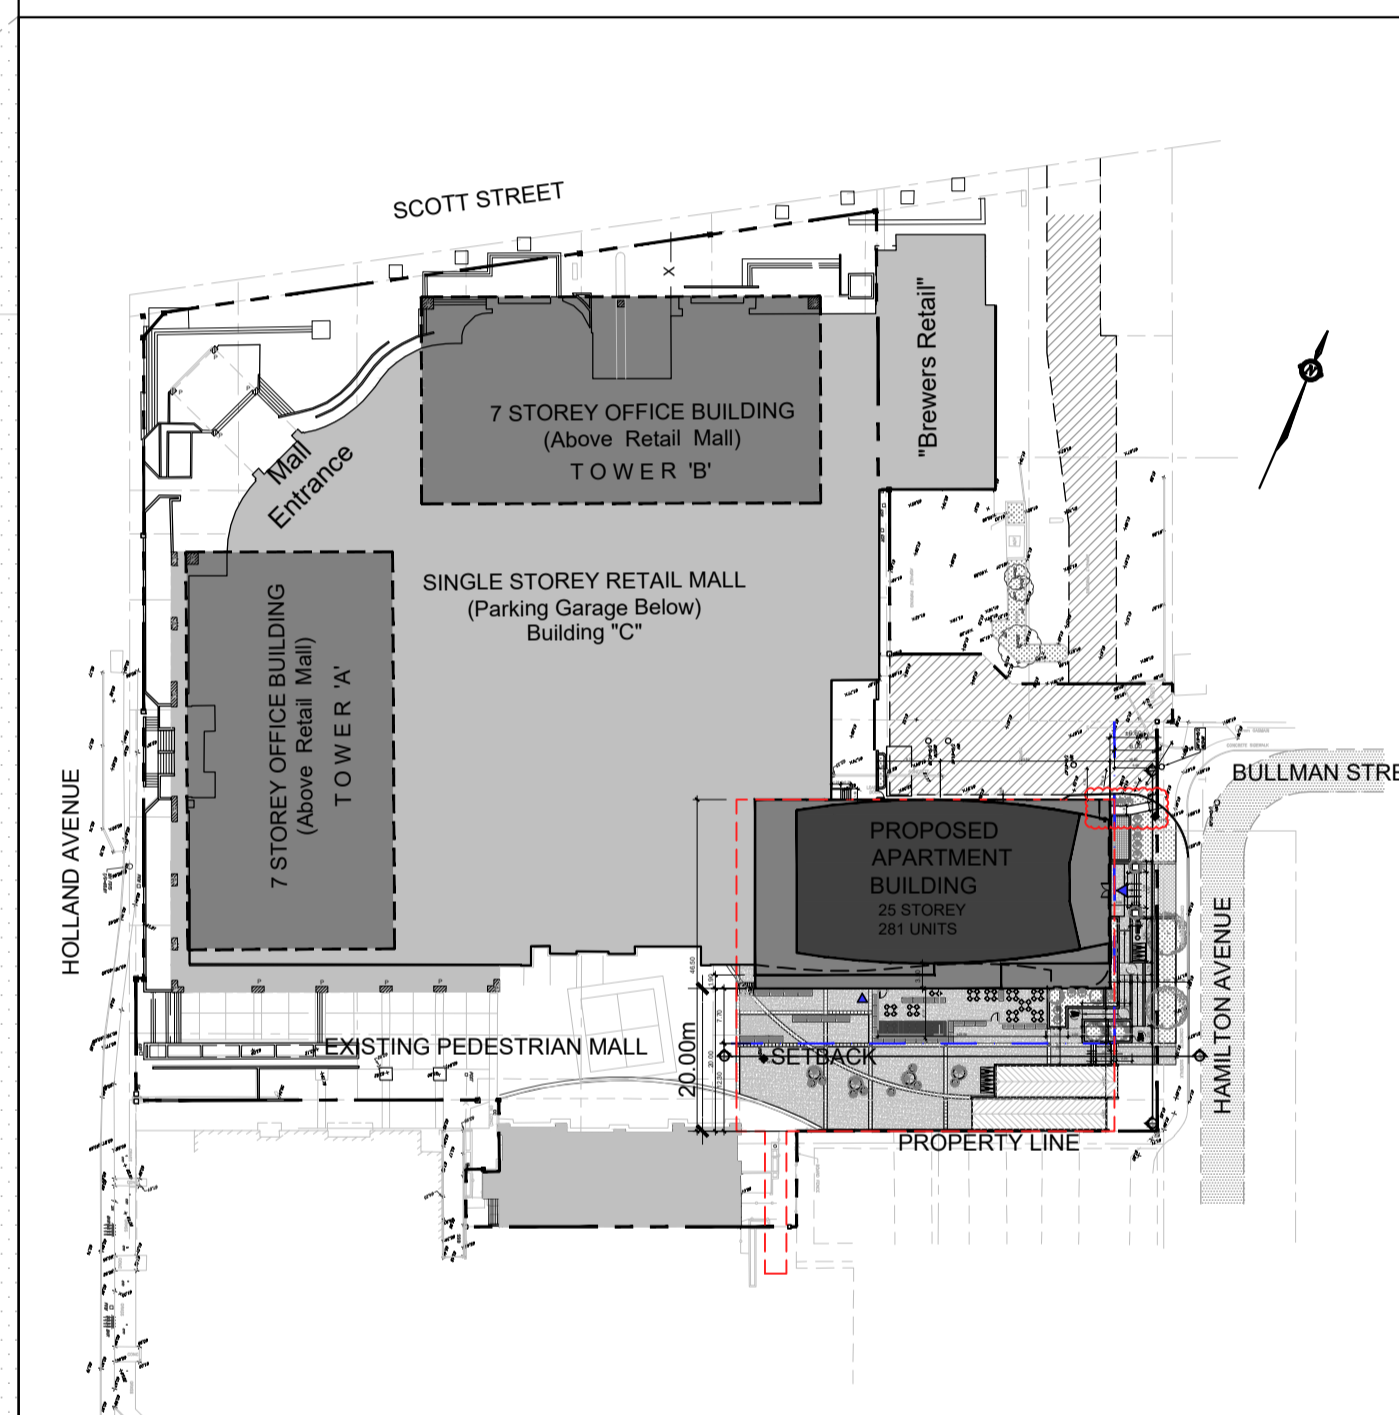

KEY PLAN

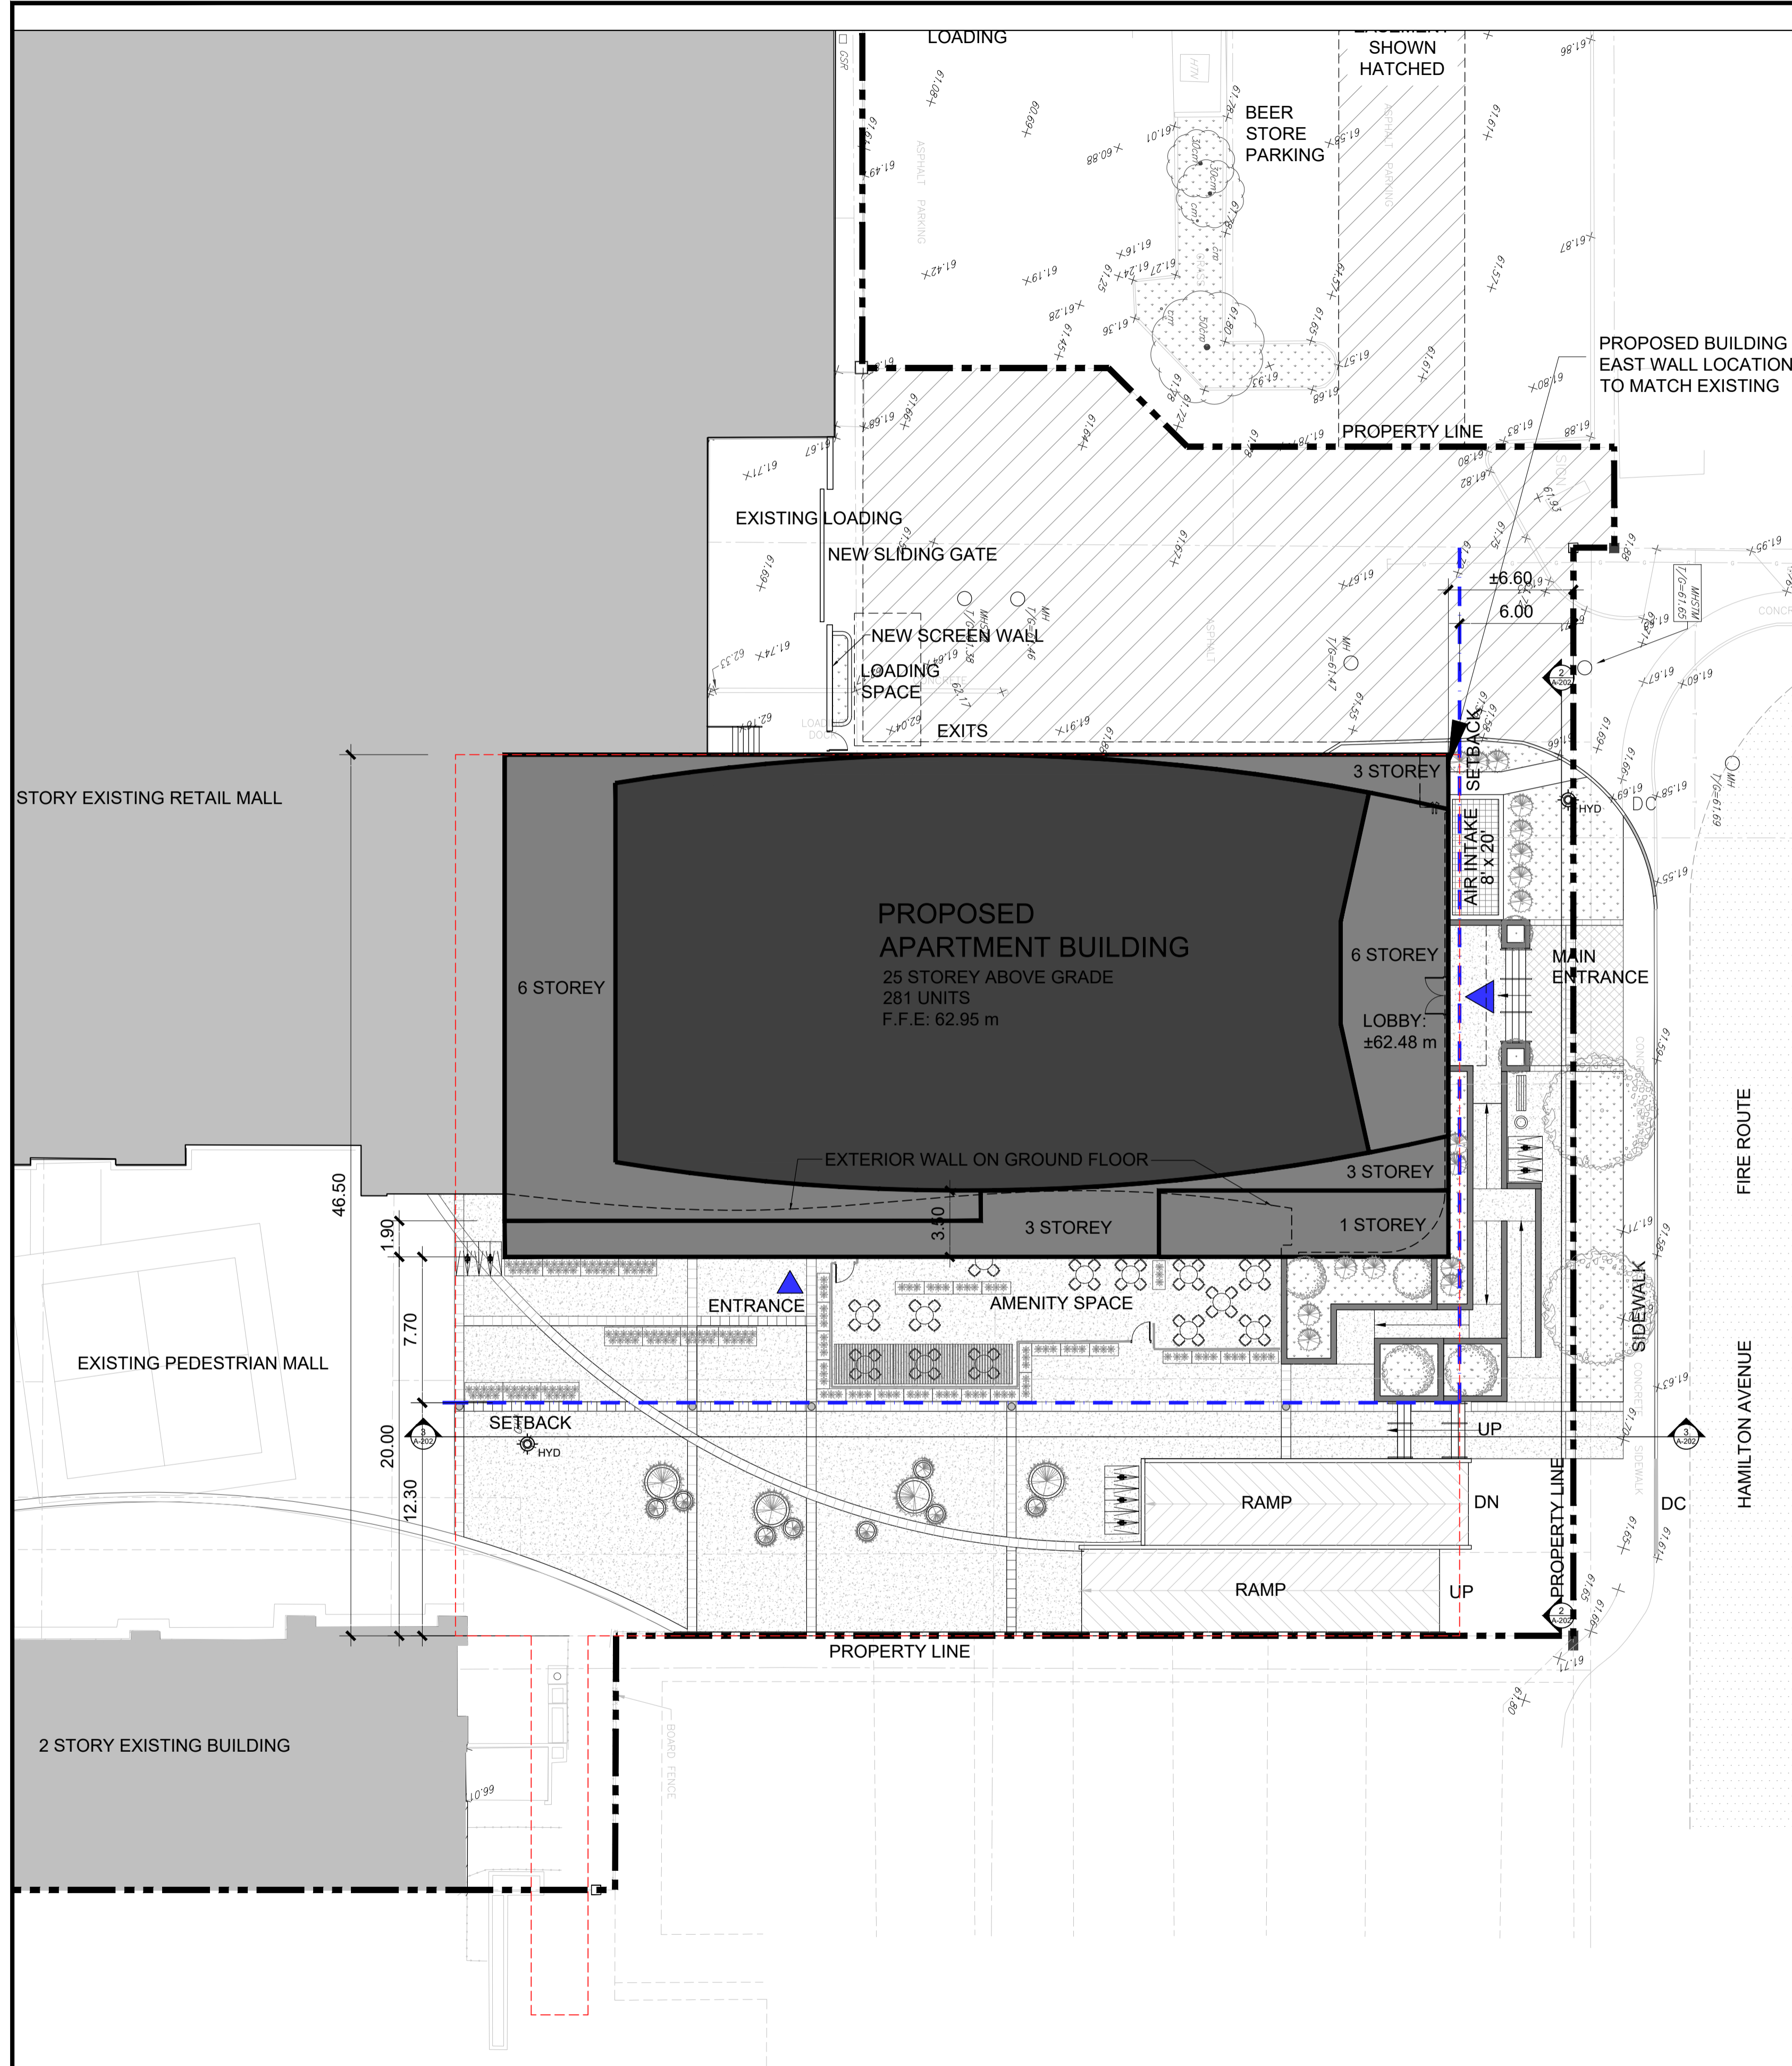

1 SITE PLAN  
A-001 SCALE 1:200

no.	revision	date
4	RE-ISSUE FOR SITE PLAN APP.	11 Oct. 2022
3	ISSUED FOR SITE PLAN APPLICATION	14 Jan. 2022
2	REISSUED FOR ZONING AMENDMENT	17 Sept. 2021
1	ISSUED FOR ZONING AMENDMENT	30 July 2020

**N45 ARCHITECTURE INC.**  
71 Bank Street, 7th Floor - Ottawa, Ontario, K1P 5N2  
tel. 613.224.0095 fax 613.224.9811

project  
**HOLLAND CROSS  
PHASE 3 RESIDENTIAL**

HOLLAND AVE, OTTAWA, ON.

construction north	seal

drawing title  
**SITE PLAN**

scale AS SHOWN	drawn by J. J.
date JUNE 2020	checked by R.M.
project number <b>20-540</b>	drawing number <b>A-001</b>

CONTRACTOR TO VERIFY ALL DIMENSIONS AND NOTIFY THE ARCHITECT OF ANY DISCREPANCIES BEFORE WORK COMMENCES. DO NOT SCALE DRAWINGS.