




**Copyright Reserved**

The Contractor shall verify and be responsible for all dimensions. DO NOT scale the drawing - any errors or omissions shall be reported to Stantec without delay. The Copyrights to all designs and drawings are the property of Stantec. Reproduction or use for any purpose other than that authorized by Stantec is forbidden.

**Legend**

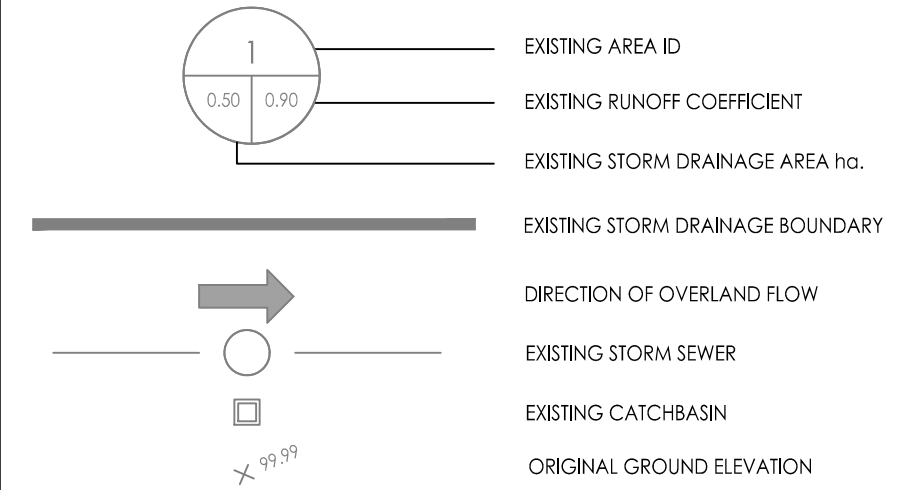

**Notes**

5	REVISED AS PER CITY COMMENTS	WAJ	KJK	23.01.01
4	REVISED SITE PLAN	WAJ	KJK	22.11.24
3	REVISED AS PER CITY COMMENTS	WAJ	KJK	22.06.06
2	ISSUED FOR SITE PLAN APPROVAL	WAJ	KJK	22.01.19
1	ISSUED FOR REVIEW	WAJ	KJK	20.08.13
<b>Revision</b>		By	Appd.	YY.MM.DD

File Name:	160410274-08	WAJ	KJK	WAJ	20.08.04
		Dwn.	Chkd.	Dsgn.	YY.MM.DD


**Permit-Seal**

Client/Project  
**LASALLE INVESTMENT MANAGEMENT**  
22 ADELAIDE ST WEST, 26TH FLOOR

**HOLLAND CROSS**  
HOLLAND AVE  
OTTAWA, ON

Title  
**EXISTING STORM DRAINAGE PLAN**

Project No.	Scale	0	2.5	7.5	12.5m
160410274	1:250				
Drawing No.	Sheet	Revision			

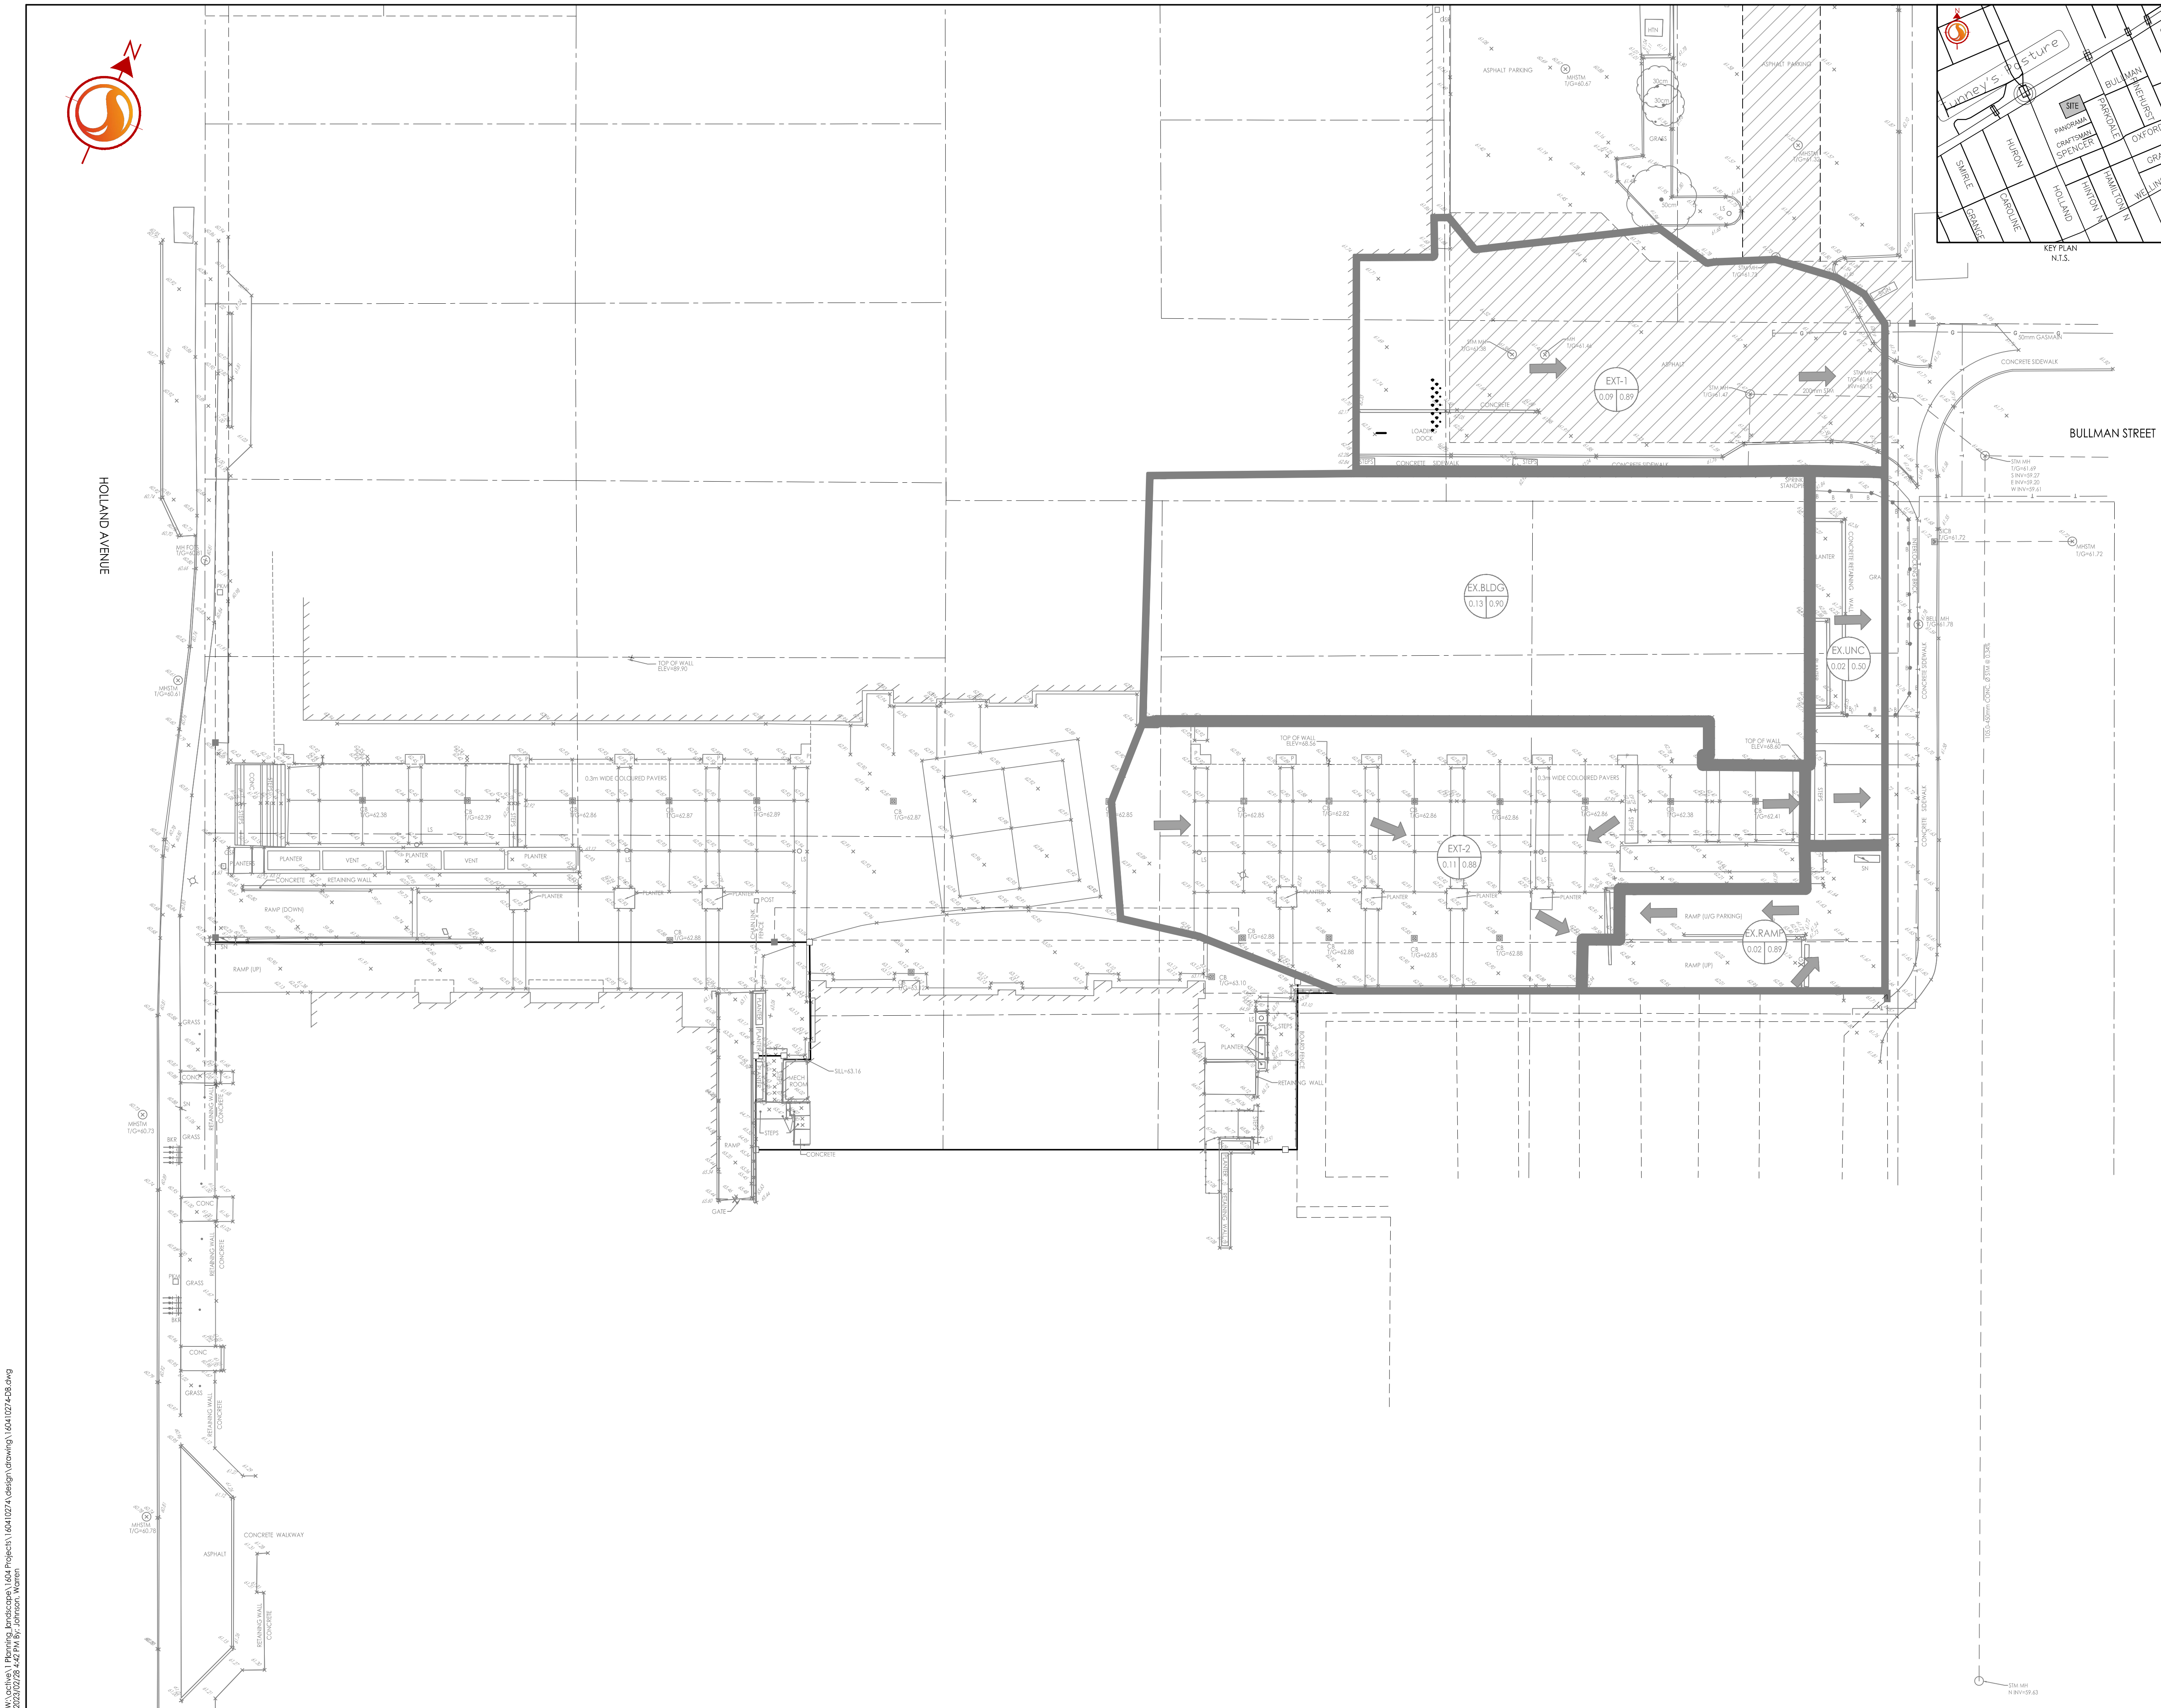

V:\Projects\160410274\160410274\_08.dwg  
 2023/08/04 14:27:01  
 ORIGINAL SHEET - ARCH-D