




SUMMER SOLSTICE
20 JUNE

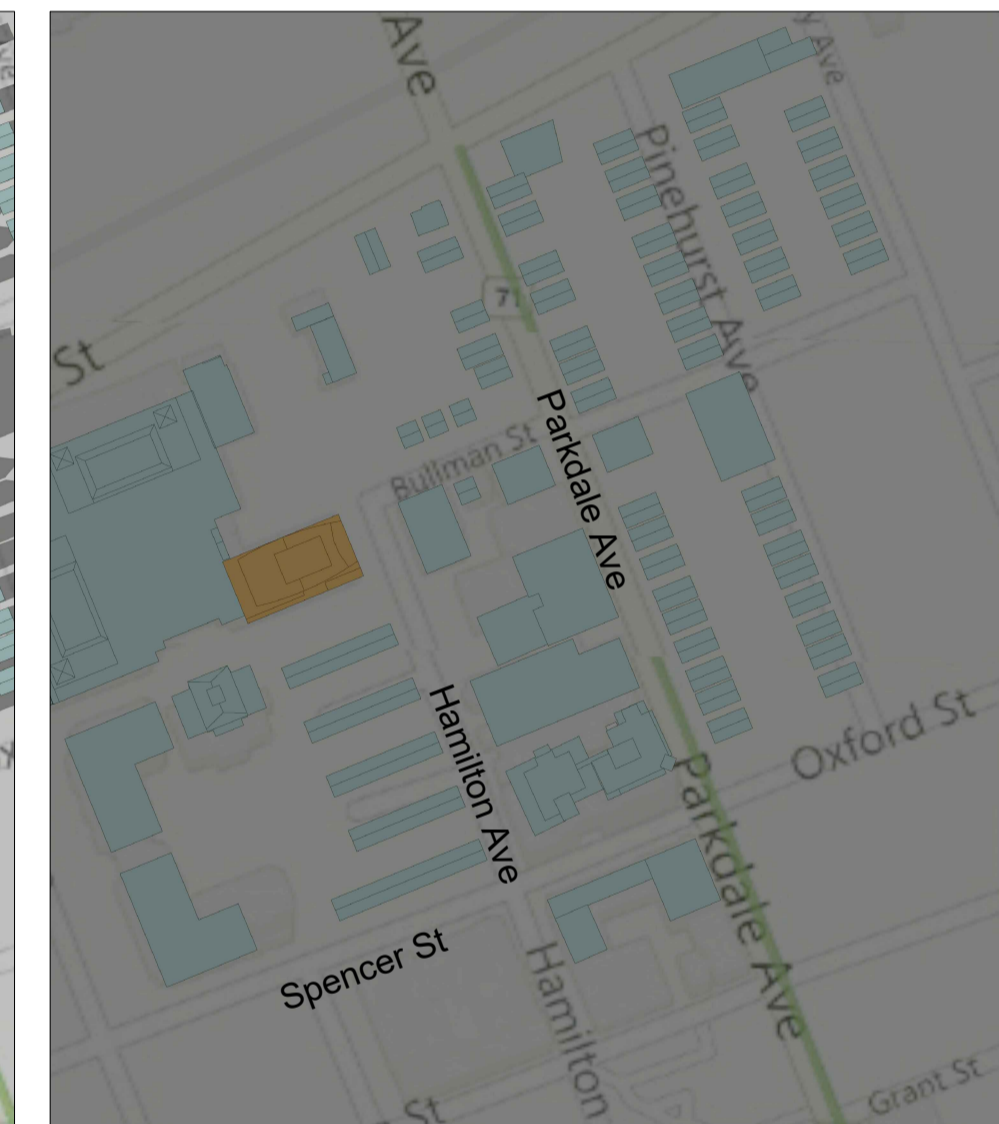

EQUINOX
22 SEPT.



WINTER SOLSTICE
21 DEC.

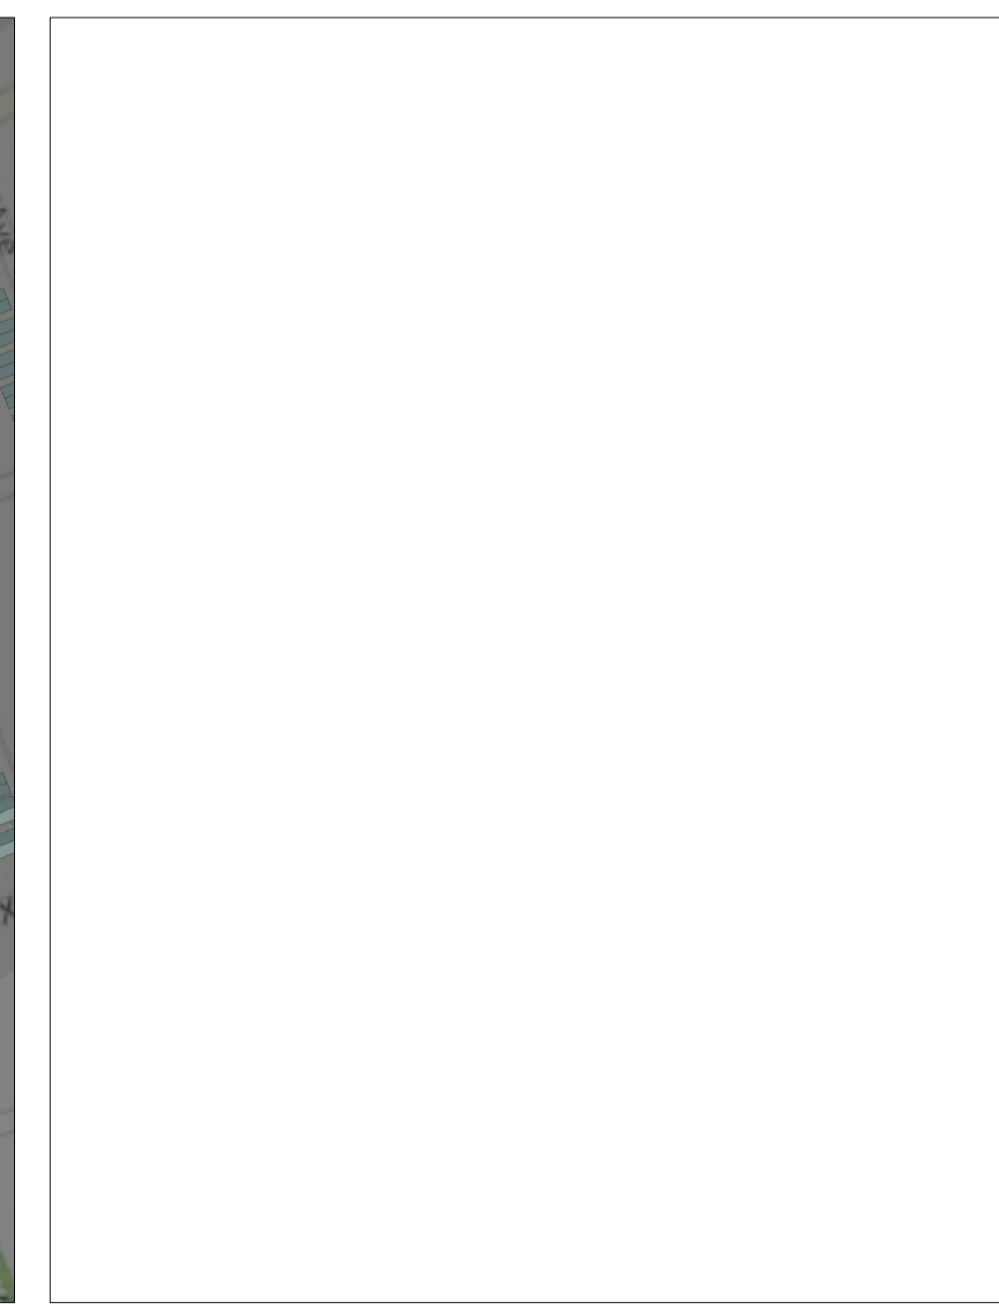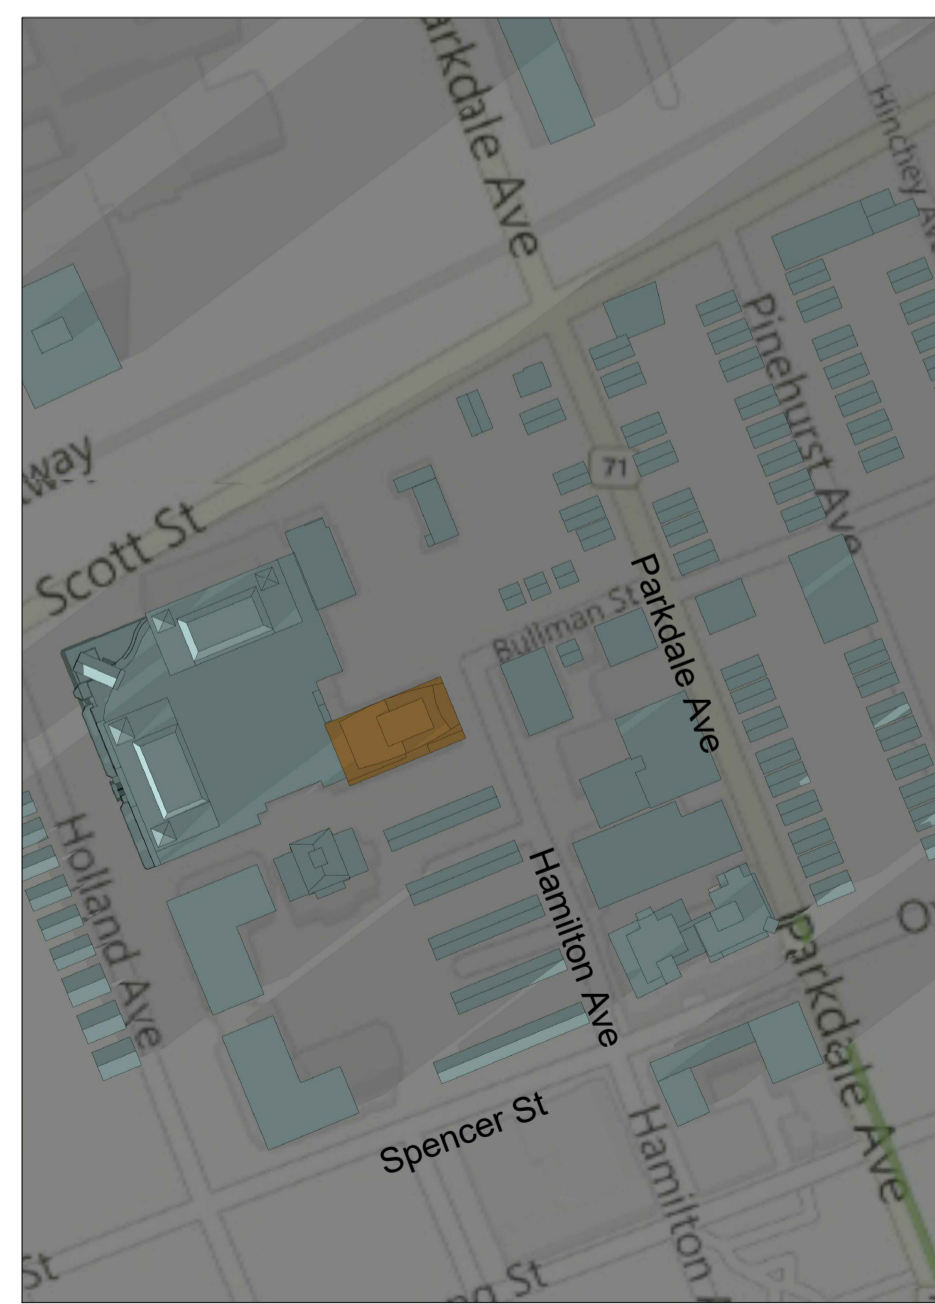

no.	revision	date
3	ISSUED FOR SITE PLAN APPLICATION	14 Jan. 2022
2	REISSUED FOR ZONING AMENDMENT	17 Sept. 2021
1	ISSUED FOR ZONING AMENDMENT	30 July 2020

N45 ARCHITECTURE INC.
71 Bank Street, 7th Floor - Ottawa, Ontario, K1P 5N2
tel. 613.224.0095 fax 613.224.9811

project
**HOLLAND CROSS
PHASE 3 RESIDENTIAL**

HOLLAND AVE, OTTAWA, ON.

construction north seal

drawing title SOLAR STUDY	
scale AS SHOWN	drawn by J. J.
date MAY 2020	checked by R.M.
project number 20-540	drawing number A-003
CONTRACTOR TO VERIFY ALL DIMENSIONS AND NOTIFY THE ARCHITECT OF ANY DISCREPANCIES BEFORE WORK COMMENCES. DO NOT SCALE DRAWINGS.	
	revision