




1				
3	ISSUED FOR	SITE PLA	N APPLICATION	8 Dec. 2021
3			N APPLICATION	8 Dec. 2021 17 Sept. 2021
	REISSUED F	OR ZONIN		
2	REISSUED F	OR ZONIN	IG AMENDMENT	17 Sept. 2021
2 1 no.	REISSUED FOR ISSUED FOR 5 ARCH Bank Street, 7th I 613.224.0095	DR ZONING / ZONING / revisio	IG AMENDMENT	17 Sept. 2021 30 July 2020 date
2 1 no. V4C 71 B tel. proj	REISSUED FOR ISSUED FOR 5 ARCH Bank Street, 7th F 613.224.0095 ect OLLAN	DR ZONIN ZONING / revisio	IG AMENDMENT AMENDMENT n CTURE I Iwa, Ontario, K1P 5 fax 613.224.98	17 Sept. 2021 30 July 2020 date
2 no. 71 B tel. Proj	REISSUED FOR ISSUED FOR 5 ARCH Bank Street, 7th F 613.224.0095 ect OLLAN HASE 3	DR ZONIN ZONING / revisio	IG AMENDMENT AMENDMENT n CTURE I wa, Ontario, K1P 5 fax 613.224.95	17 Sept. 2021 30 July 2020 date NC. 5N2 311
2 1 no. 71 B tel. Proj H C	REISSUED FOR ISSUED FOR 5 ARCH Bank Street, 7th F 613.224.0095 ect OLLAN HASE 3	DR ZONIN ZONING / revisio	IG AMENDMENT AMENDMENT n CTURE I Iwa, Ontario, K1P 5 fax 613.224.93 ROSS SIDENTIA	17 Sept. 2021 30 July 2020 date NC. 5N2 311
2 1 no. V4 71 B tel. Proj H P	REISSUED FOR ISSUED FOR 5 ARCH Bank Street, 7th F 613.224.0095 ect OLLAN HASE 3 OLLAND A	DR ZONIN ZONING / revisio	IG AMENDMENT AMENDMENT n CTURE I Iwa, Ontario, K1P & fax 613.224.94 ROSS SIDENTIA	17 Sept. 2021 30 July 2020 date NC. 5N2 311
2 1 no. 71 B tel. Proj H P	REISSUED FOR ISSUED FOR 5 ARCH Bank Street, 7th F 613.224.0095 ect OLLAN HASE 3 OLLAND A	DR ZONIN ZONING / revisio	IG AMENDMENT AMENDMENT n CTURE I Iwa, Ontario, K1P & fax 613.224.94 ROSS SIDENTIA	17 Sept. 2021 30 July 2020 date NC. 5N2 311
2 1 no. N4C 71 B tel. Proj H P HC cons	REISSUED FOR ISSUED FOR 5 ARCH Bank Street, 7th F 613.224.0095 ect OLLAN HASE 3 OLLAND A	DR ZONIN ZONING / revisio	IG AMENDMENT AMENDMENT n CTURE I wa, Ontario, K1P & fax 613.224.93 ROSS SIDENTIA TAWA, ON. seal	17 Sept. 2021 30 July 2020 date NC. 5N2 311
2 1 no. V4C 71 B tel. P P HC cons drav S	REISSUED FOR ISSUED FOR AND A Struction north ADLLAND A	DR ZONIN ZONING / revisio	IG AMENDMENT AMENDMENT n CTURE I wa, Ontario, K1P & fax 613.224.93 ROSS SIDENTIA TAWA, ON. seal	17 Sept. 2021 30 July 2020 date NC. 5N2 311
2 1 no.	REISSUED FOR ISSUED FOR AND A Struction north ADLLAND A Struction north ADLLAND A Struction north ADLLAND A Struction north ADLLAND A	DR ZONIN ZONING / revisio	IG AMENDMENT AMENDMENT n CTURE I wa, Ontario, K1P & fax 613.224.90 ROSS SIDENTIA TAWA, ON. seal	17 Sept. 2021 30 July 2020 date NC. 5N2 311

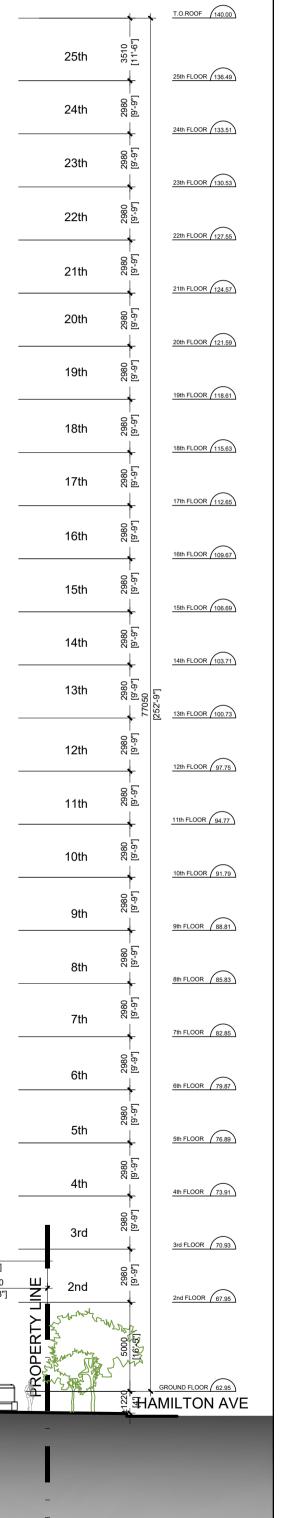

1 SOUTH ELEVATION A-201 SCALE 1:200

revision

drawing number

A-201

project number

20-540

DO NOT SCALE DRAWINGS.

CONTRACTOR TO VERIFY ALL DIMENSIONS

AND NOTIFY THE ARCHITECT OF ANY DISCREPANCIES BEFORE WORK COMMENCES.

DXX-

NO.:

Щ

CITY'S