



### Copyright Reserved

The Contractor shall verify and be responsible for all dimensions. DO NOT scale the drawing - any errors or omissions shall be reported to Stantec without delay.  
The Copyrights to all designs and drawings are the property of Stantec. Reproduction or use for any purpose other than that authorized by Stantec is forbidden.

### Legend

- EXISTING AREA ID
- EXISTING RUNOFF COEFFICIENT
- EXISTING STORM DRAINAGE AREA No.
- EXISTING STORM DRAINAGE BOUNDARY
- DIRECTION OF OVERLAND FLOW
- EXISTING STORM SEWER
- EXISTING CATCHBASIN
- ORIGINAL GROUND ELEVATION

### Notes

Revision	By	Appd.	YY.MM.DD
2	WAJ	KJK	22.01.19
1	WAJ	KJK	20.08.13


File Name:	WAJ	KJK	WAJ	20.08.04
	Dwn.	Chkd.	Dgn.	YY.MM.DD
Permit-Seal				

Client/Project  
**LASALLE INVESTMENT MANAGEMENT**  
22 ADELAIDE ST WEST, 26TH FLOOR  
  
HOLLAND CROSS  
HOLLAND AVE  
OTTAWA, ON

Title  
**EXISTING STORM DRAINAGE PLAN**

Project No.	Scale	0	2.5	7.5	12.5m
160410274	1:250				
Drawing No.	Sheet	Revision			

EXSD-1 5 of 5 2

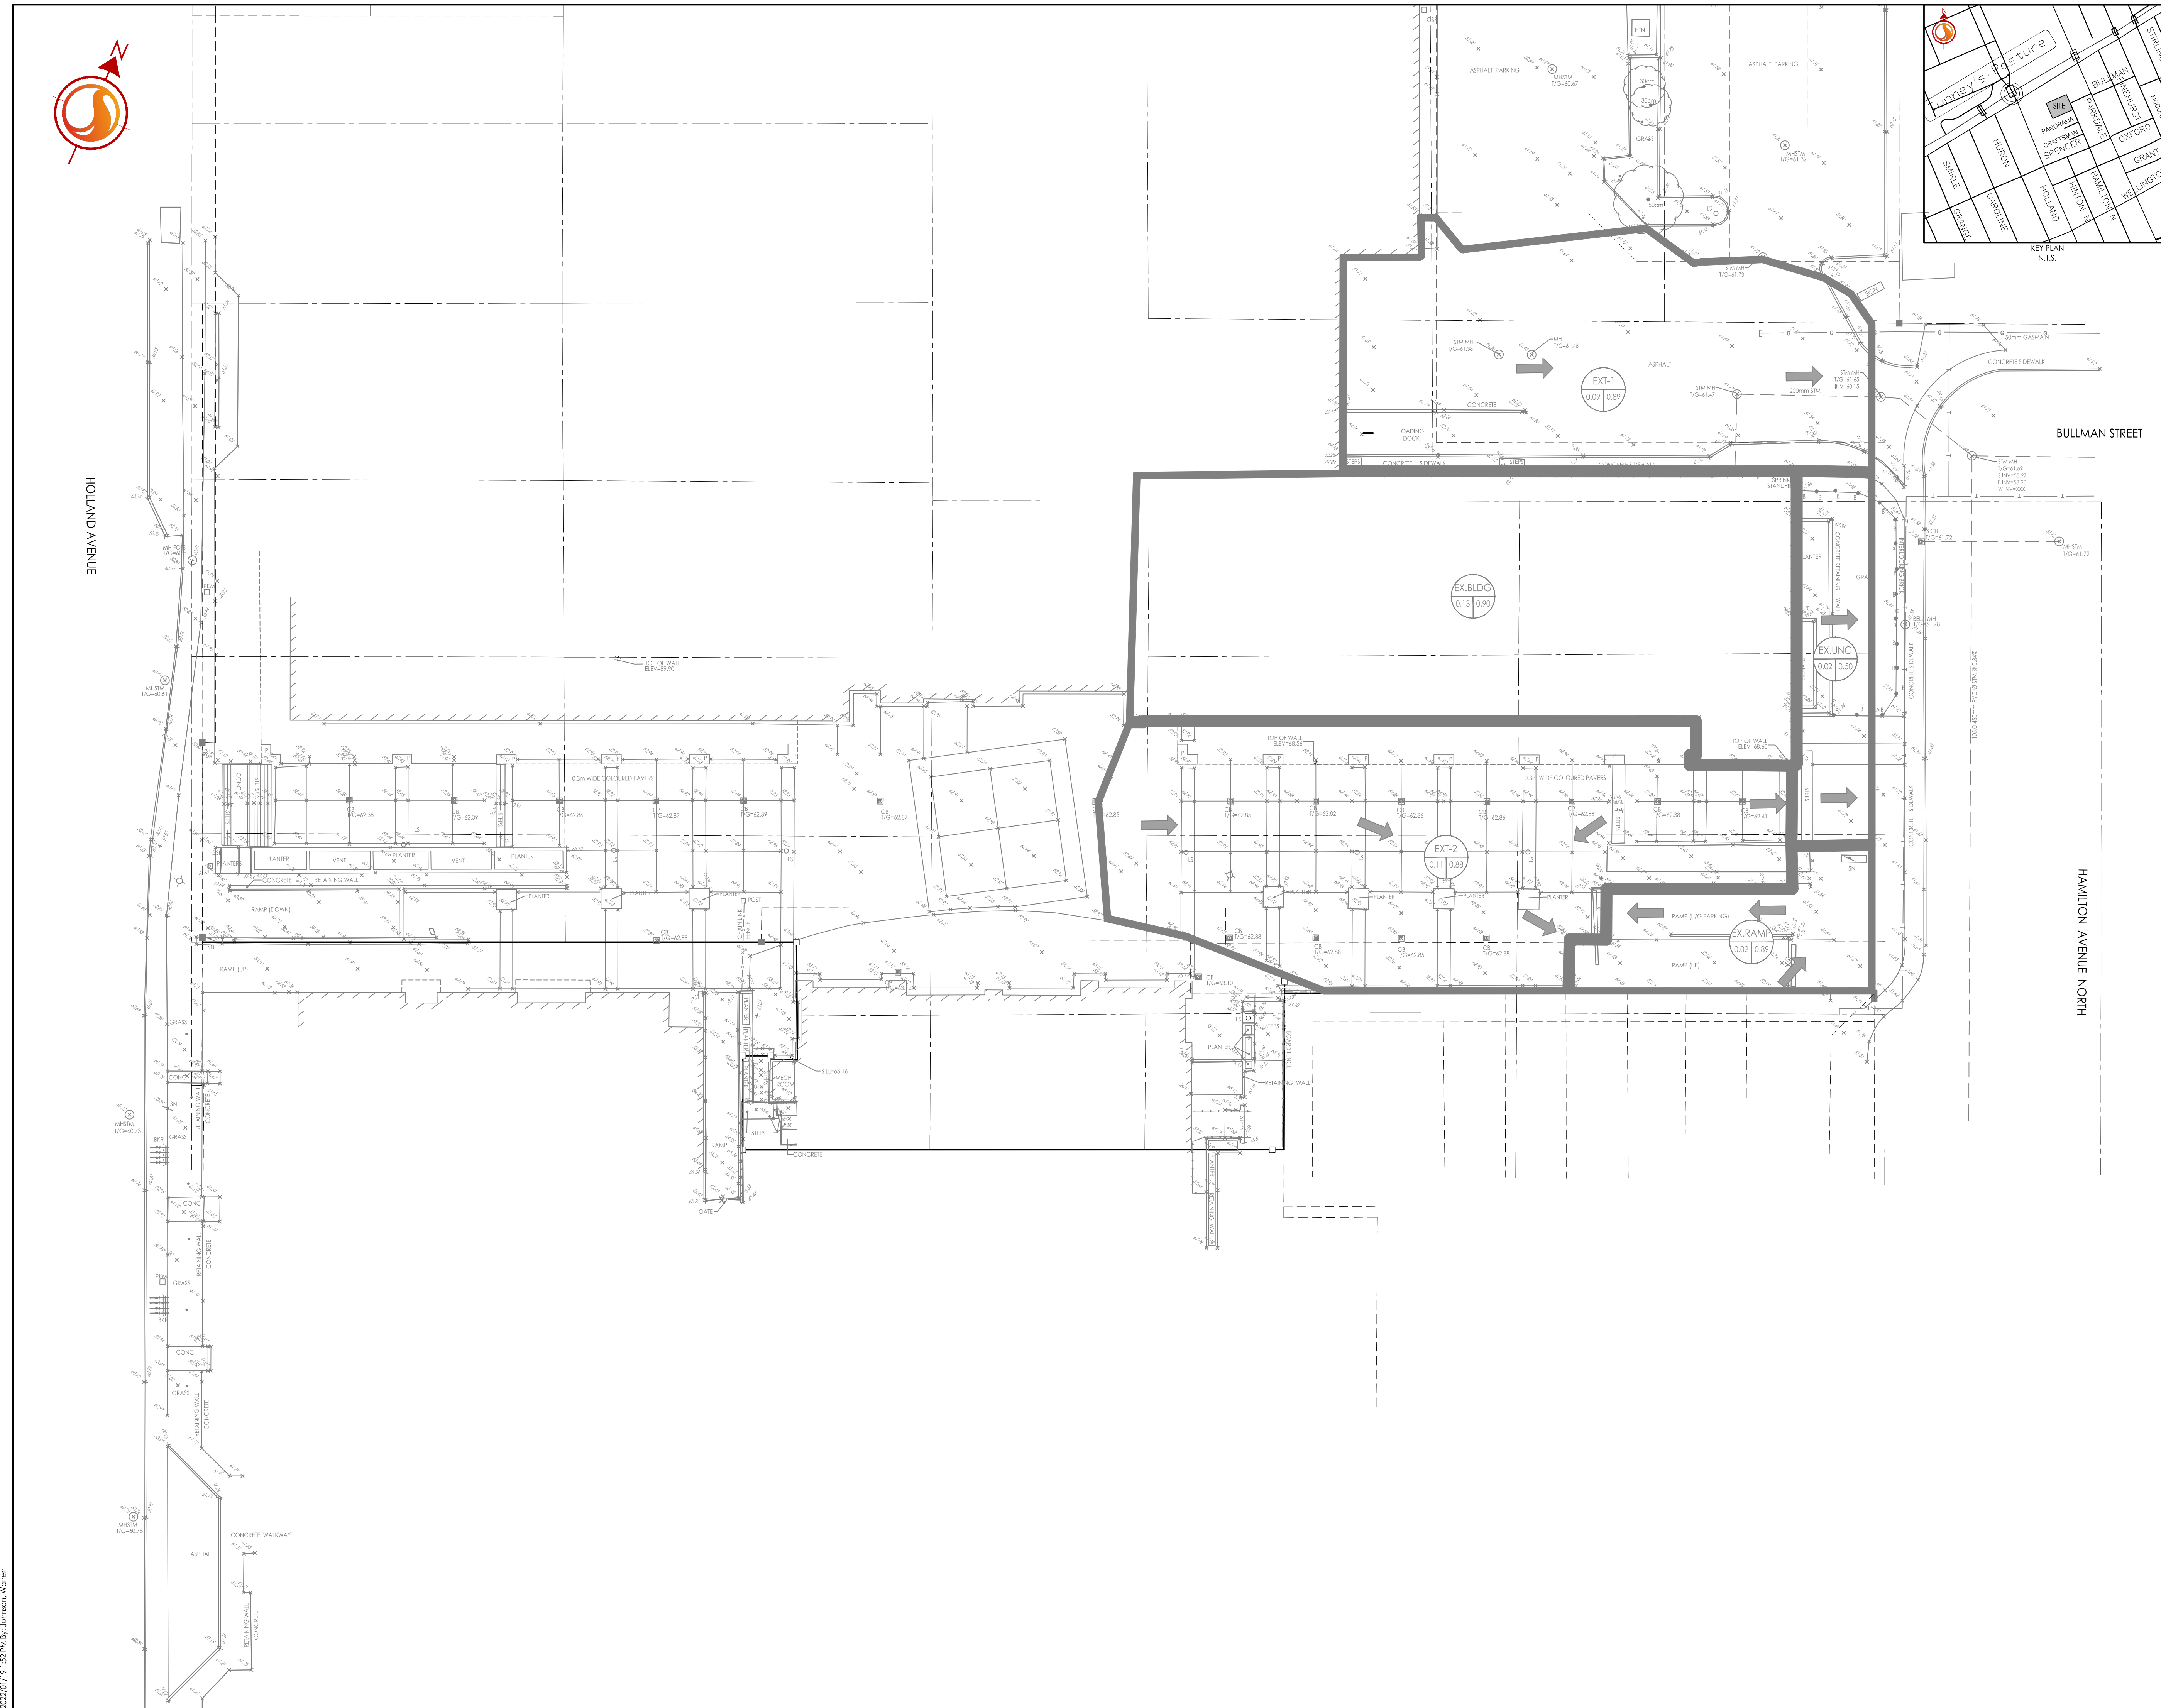

\\s1\064\01274\01274\_01.dwg  
2022/01/19 11:52:27 AM By: J. J. J. J. J.