


IT IS THE RESPONSIBILITY OF THE APPROPRIATE CONTRACTOR TO CHECK AND VERIFY ALL DIMENSIONS ON SITE AND TO REPORT ALL ERRORS AND/OR OMISSIONS TO THE ARCHITECT.
 ALL CONTRACTORS MUST COMPLY WITH ALL PERTINENT CODES AND BY-LAWS.
 THIS DRAWING MAY NOT BE USED FOR CONSTRUCTION UNTIL SIGNED BY THE ARCHITECT.
 DO NOT SCALE DRAWINGS.

NOTATION SYMBOLS:


- (00) INDICATES DRAWING NOTES, LISTED ON EACH SHEET.
- (00) INDICATES ASSEMBLY TYPE; REFER TO TYPICAL ASSEMBLIES SCHEDULE.
- (00) INDICATES WINDOW TYPE; REFER TO WINDOW ELEVATIONS AND DETAILS ON A900 SERIES.
- (000) INDICATES DOOR TYPE; REFER TO DOOR SCHEDULE AND DETAILS ON A900 SERIES.
- DETAIL NUMBER
- (00) TITLE SCALE
- DETAIL REFERENCE PAGE

DRAWING NOTES:


- 01 ASPHALT SHINGLES: WEATHERED WOOD
- 02 PREFINISHED ALUMINUM FASCIA & VENTED SOFFIT (CHARCOAL).
- 03 BEIGE BRICK: FORTERRA, MAX SIZE, RUTHERFORD
- 04 HARDIE BOARD ACCENT PANEL C/W ALUMINUM TRIM PIECES (COBBLESTONE)
- 05 HARDIE BOARD ACCENT PANEL C/W ALUMINUM TRIM PIECES (MIDNIGHT BLACK)
- 06 VINYL SIDING; STORM
- 07 PRECAST LINTELS & SILLS
- 08 125mm PRECAST CONCRETE ACCENT BAND
- 09 ALUMINUM BALCONY RAILING c/w PICKETS @ 100mm o.c. MAX (BLACK) PROVIDE P.ENG. SIGNED DETAILS TO SITE INSPECTOR PRIOR TO INSTALLATION
- 10 PRE-FINISHED ALUMINUM FLASHING (CHARCOAL)
- 11 ORNAMENTAL METAL RODS (CHARCOAL)
- 12 CONCRETE STEPS
- 13 STACKED PRECAST CONCRETE UNIT PLANTER WALL
- 14 CONCRETE PAVING

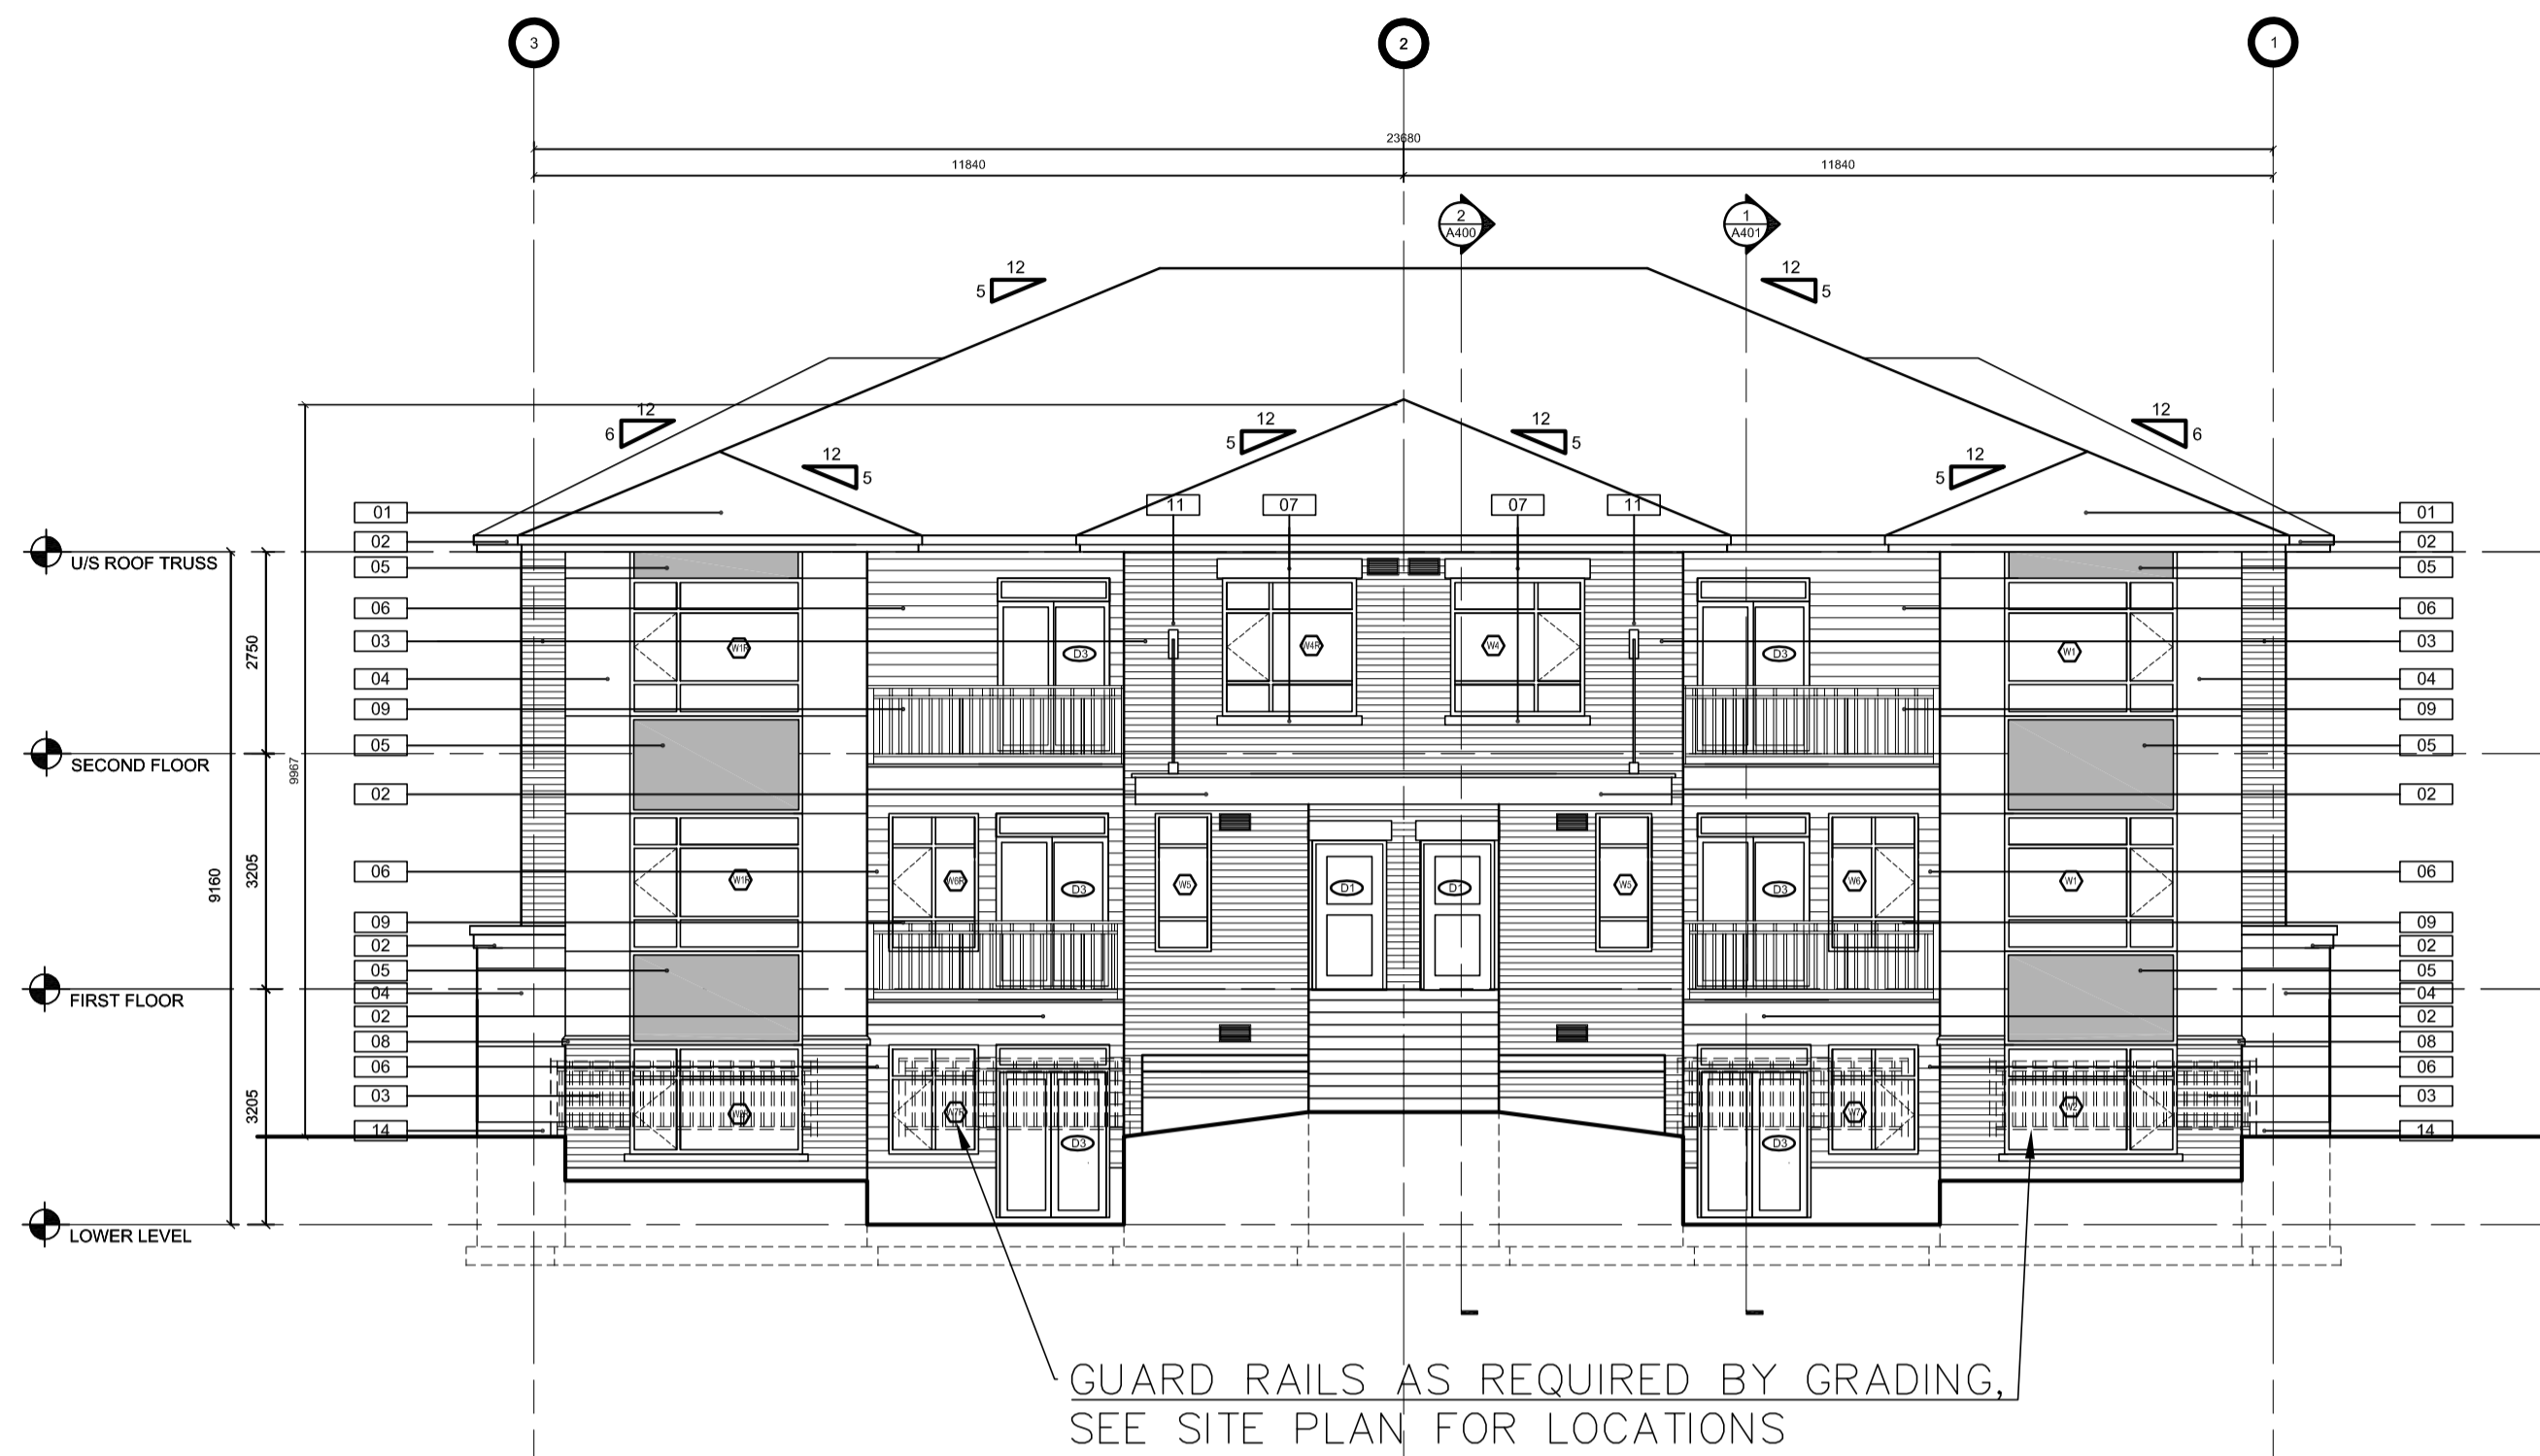


FRONT ELEVATIONS
BUILDINGS A & C

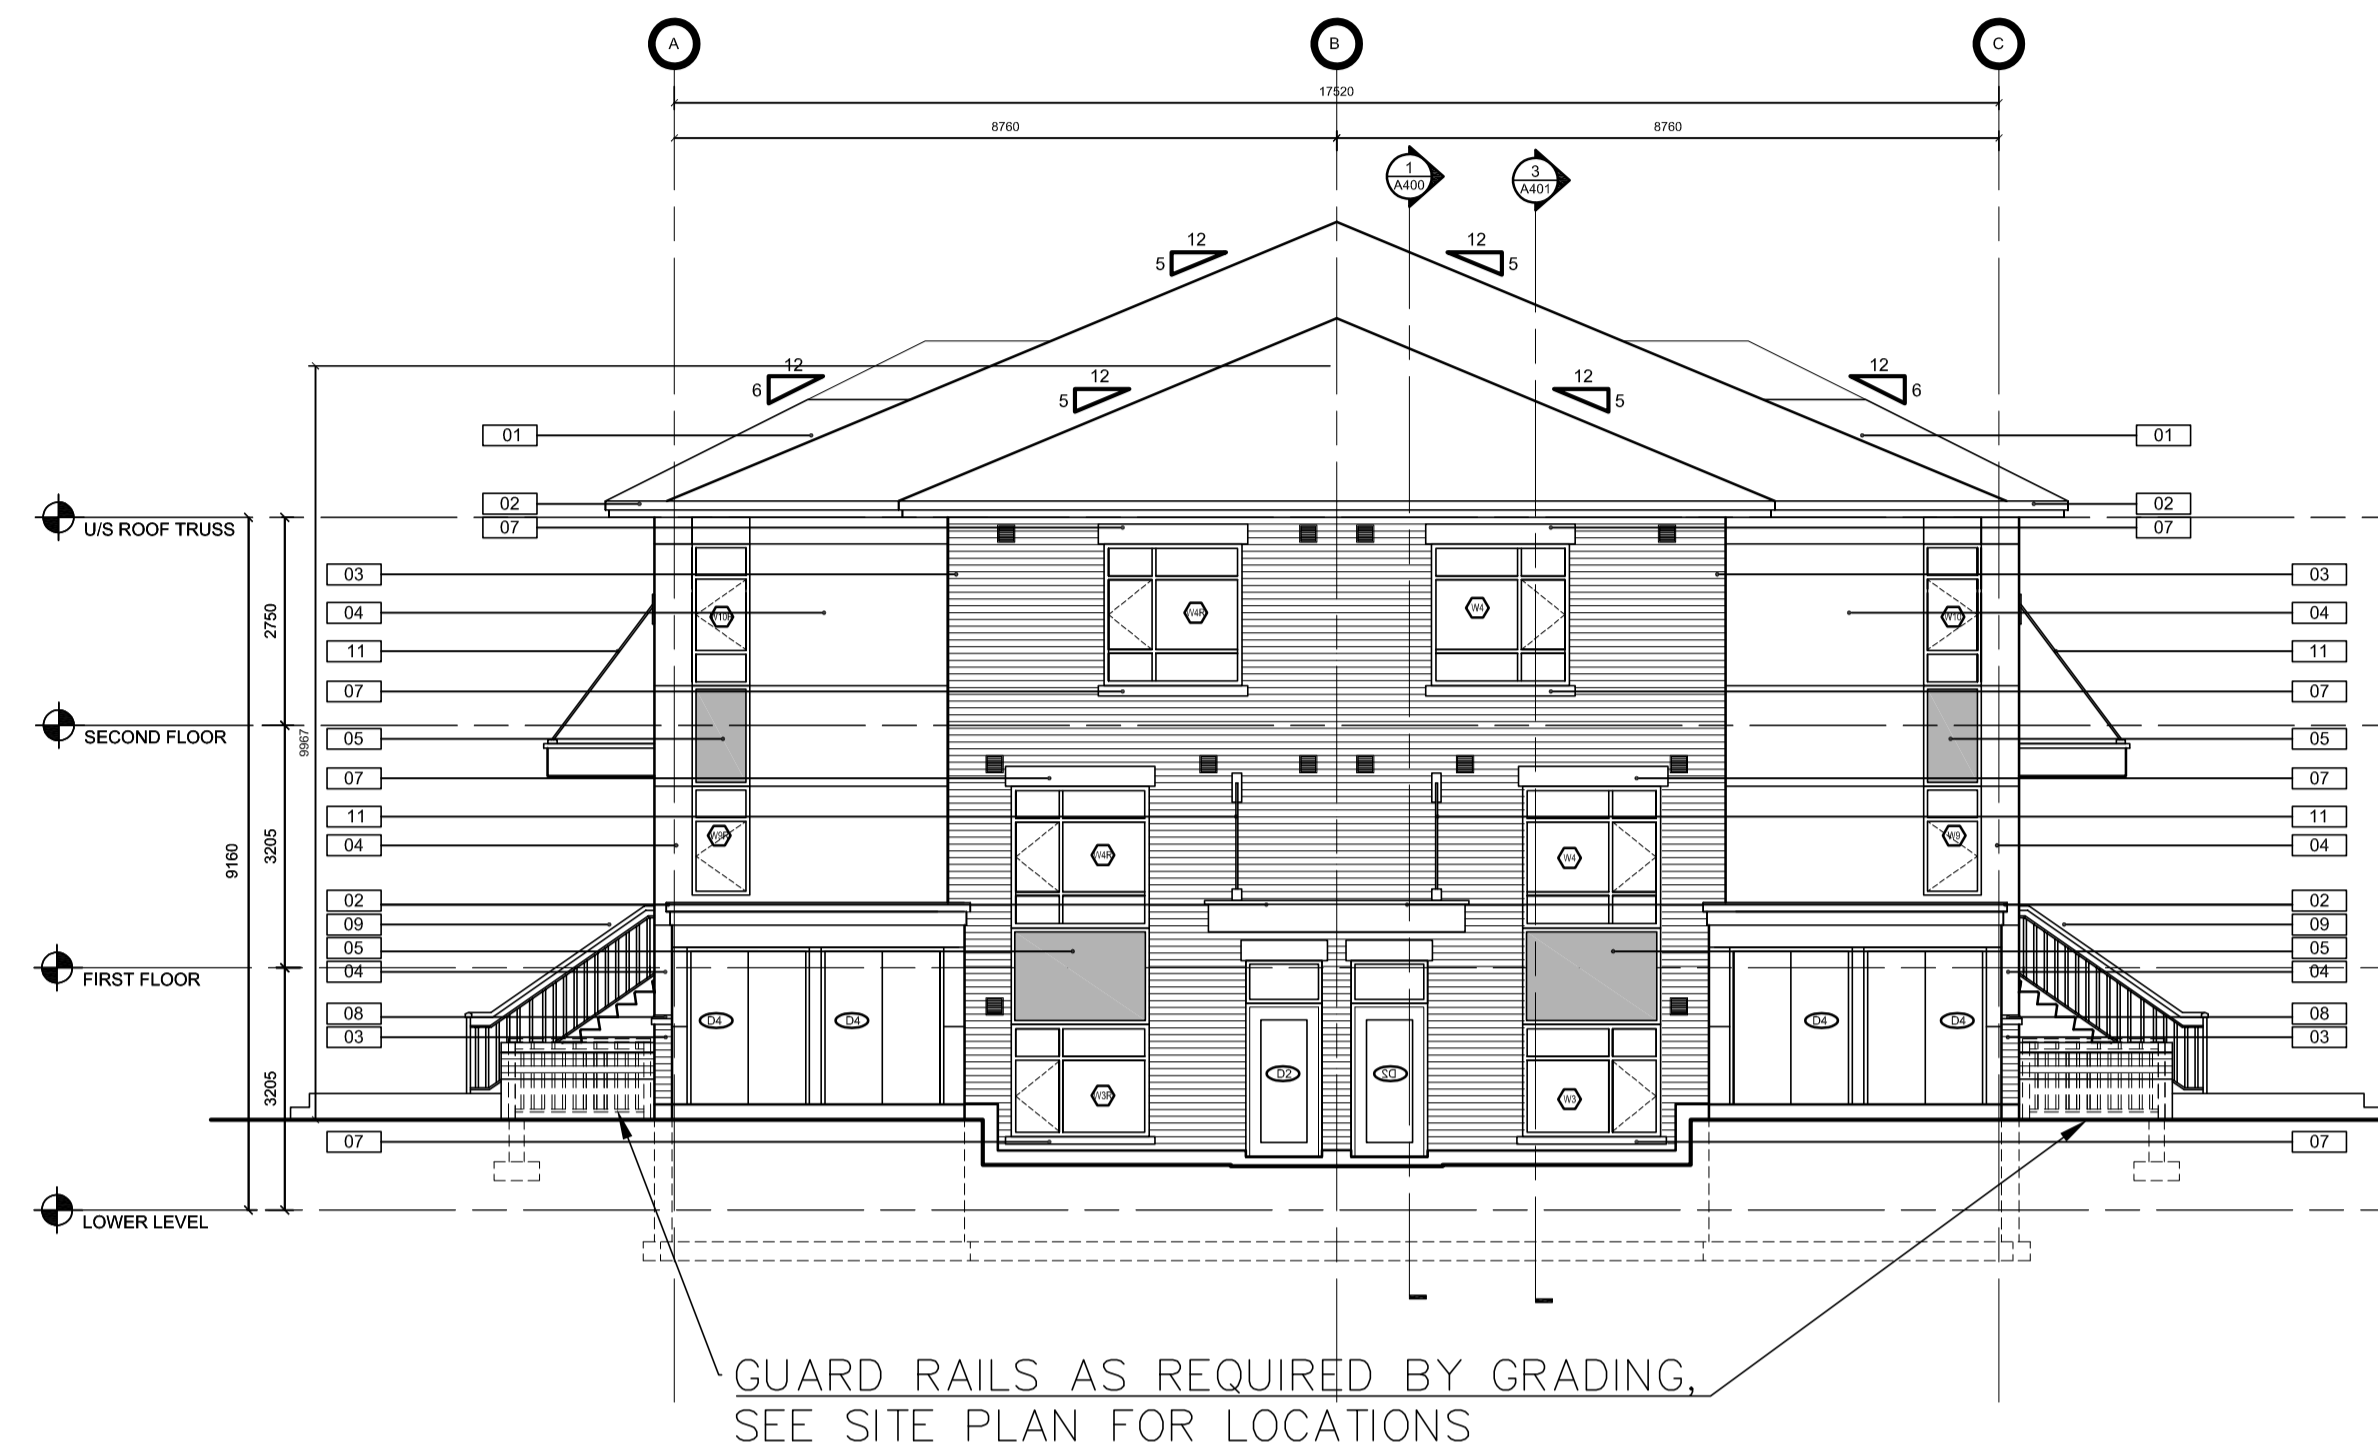

SIDE ELEVATIONS
BUILDINGS A & C

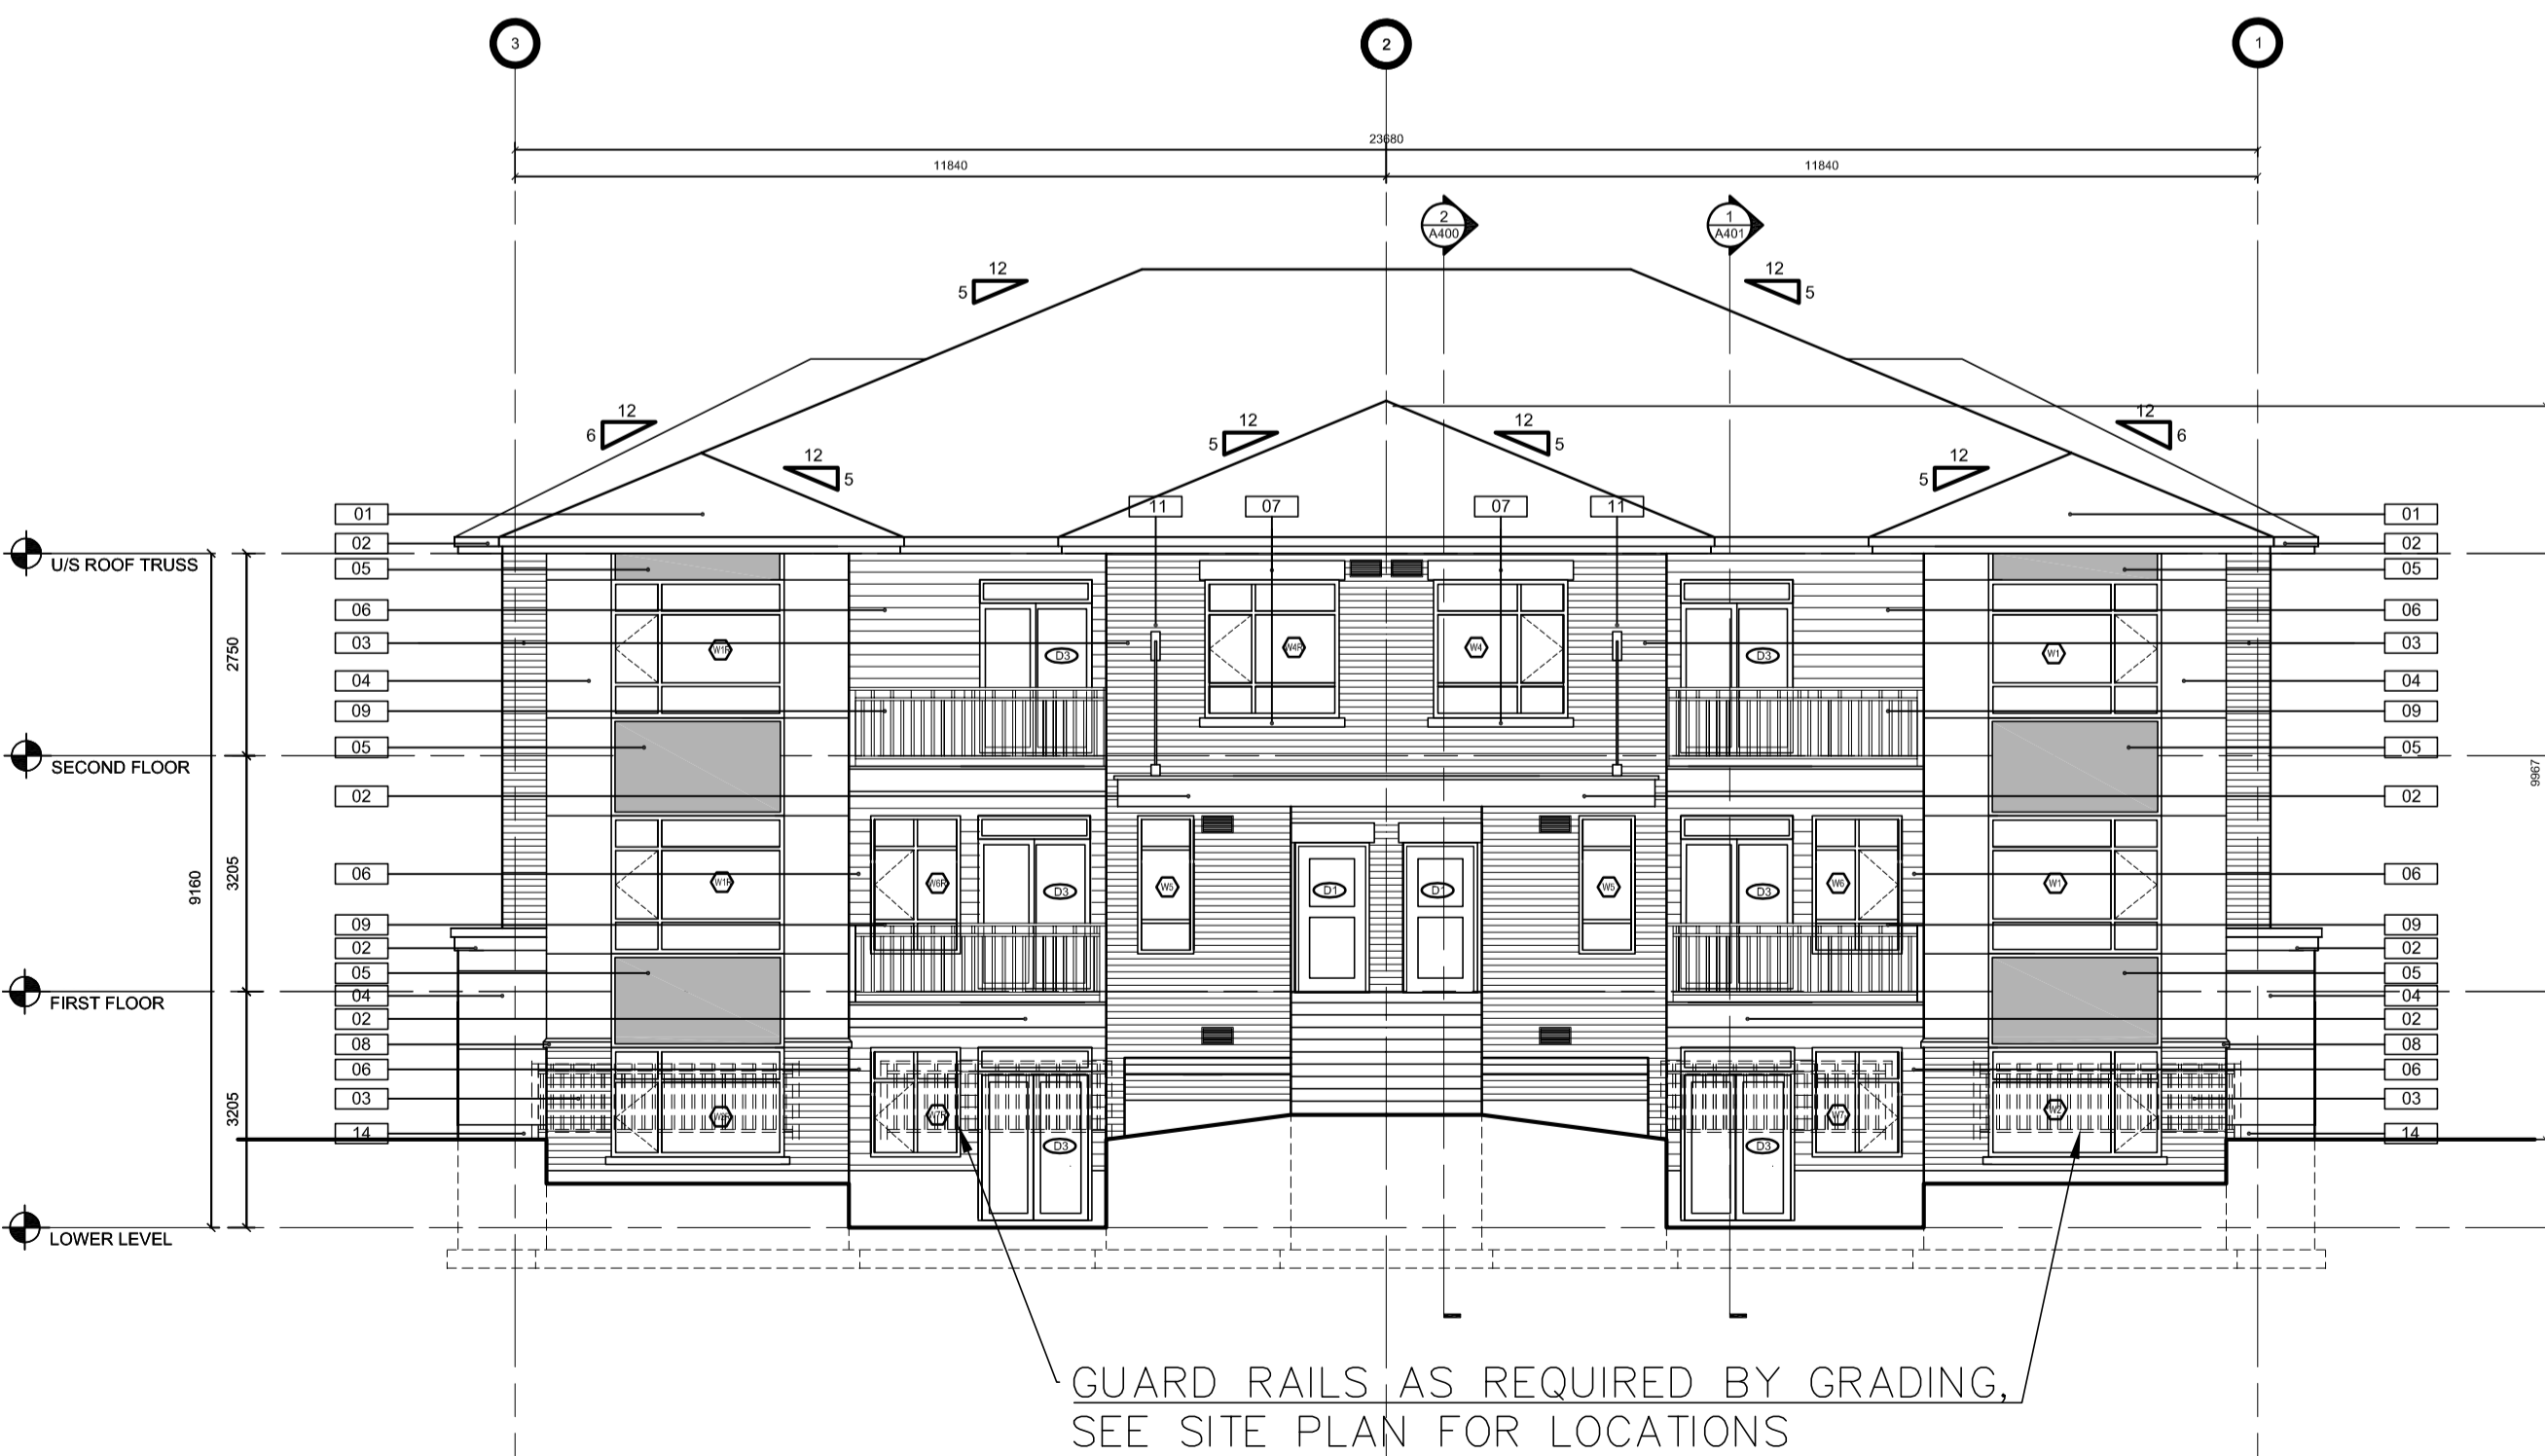


FRONT ELEVATIONS
BUILDINGS A & C

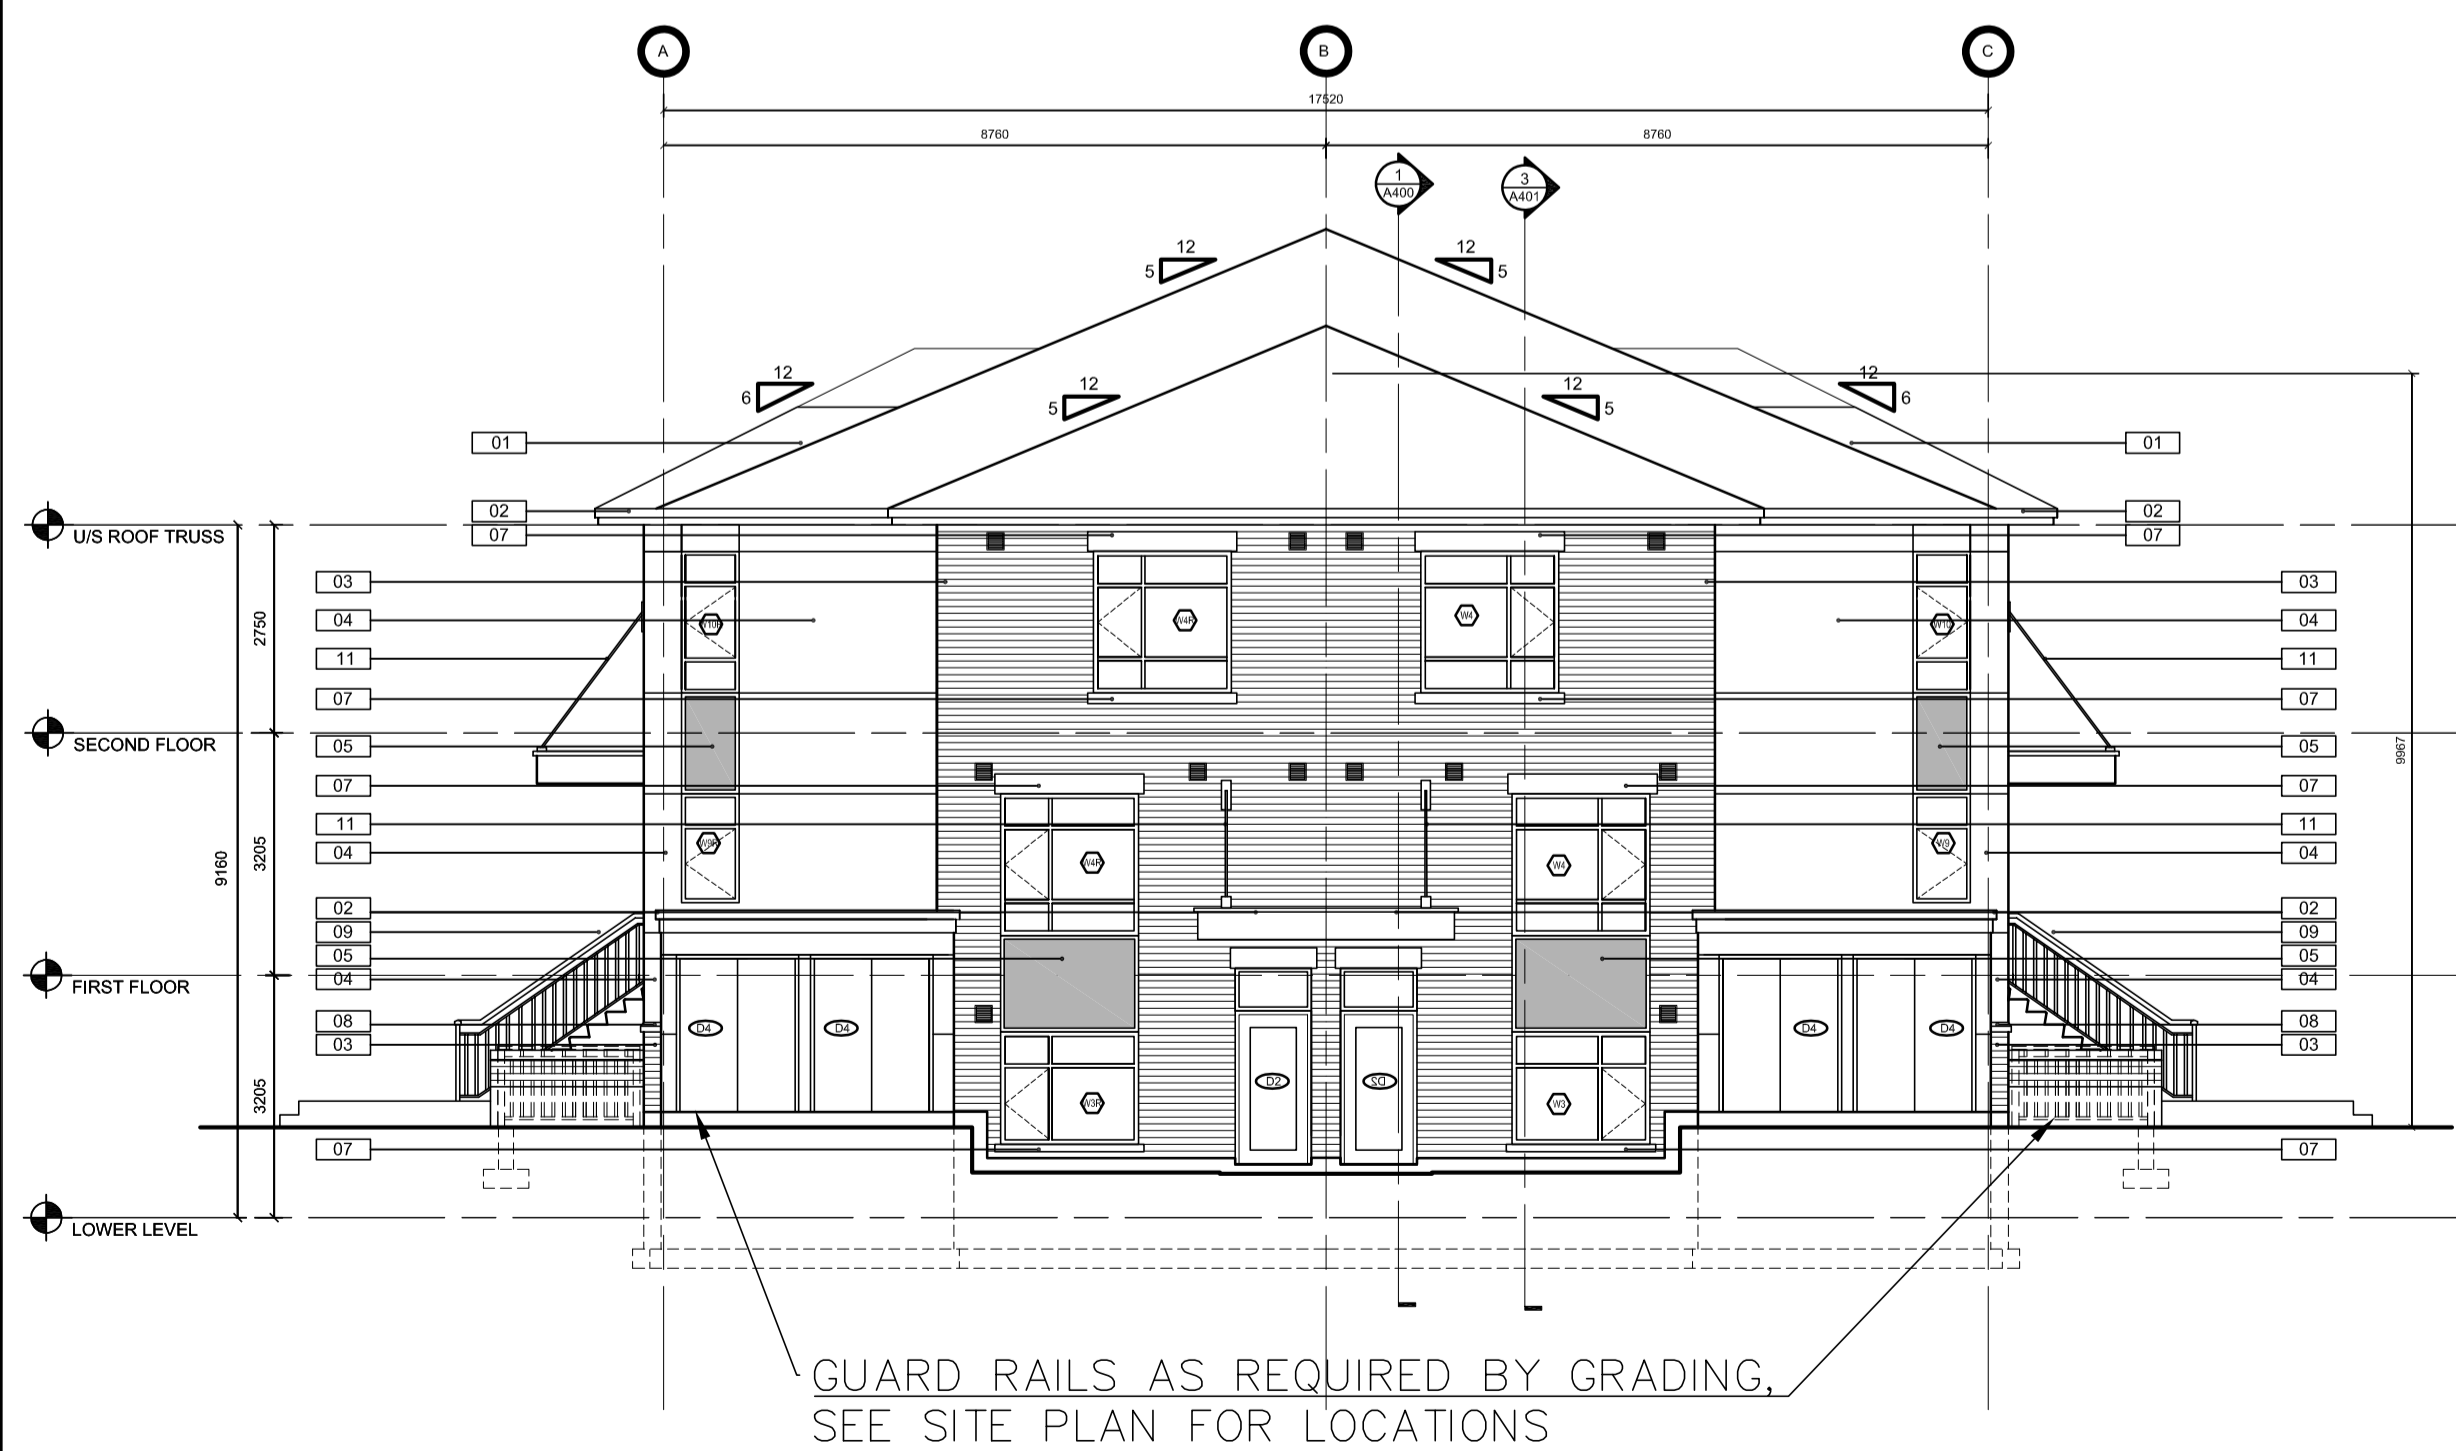

SIDE ELEVATIONS
BUILDINGS A & C

3	RESPONSE TO SITE PLAN COMMENTS	APR 04 2019
2	RESPONSE TO SITE PLAN COMMENTS	NOV 05 2018
1	ISSUED FOR SITE PLAN APPLICATION	OCT 12 2018
No.	DESCRIPTION	DATE

REVISIONS:

 ARCHITECT SEAL: RODERICK LAHEY LICENCE 4375 SEAL DATE: STAMP DATE	NORTH ARROW:
---	--------------

CLIENT:



ARCHITECT:

RODERICK LAHEY
 ARCHITECT INC
 56 Beech Street, Ottawa, Ontario K1S 3J6
 t.613.724.9932 f.613.724.1209 www.rodericklahey.ca

PROJECT TITLE:

**SPRINGVALLEY TRAILS
 ZEN**

OTTAWA ONTARIO

SHEET TITLE:

**SMALL BLOCK
 BUILDING ELEVATIONS**

DRAWN: LL	CHECKED: LL
SCALE: 1:100	SHEET No. A200
PROJECT No. 1721	