

DRAWING NOTES

- ①
- ②
- ③
- ④
- ⑤
- ⑥
- ⑦
- ⑧

NOTES

It is the responsibility of the appropriate contractor to check and verify all dimensions on site and report all errors and or omissions to the Architect.  
 All contractors must comply with all pertinent codes and by-laws.  
 Do not scale drawings.  
 This drawing may not be used for construction until signed by the Architect.  
 Copyright reserved.

LOCATION MAP



LEGAL DESCRIPTION

PART OF LOTS 17 AND 18  
 REGISTERED PLAN 23  
 CITY OF OTTAWA

no.	date	revision
1	12 OCT. 2021	ISSUED FOR REVIEW

Stamp:


**brian k. clark**  
**A·R·C·H·I·T·E·C·T**  
 141 Catherine Street, Suite 102  
 Ottawa, Ontario K2P 1C3  
 TEL: (613) 238-7412 • FAX: 238-1799  
 Email: bkclarkarchitect@on.aibn.com

Project:  
 VOLVO ST. LAURENT  
 1300 MICHAEL STREET  
 OTTAWA, ONTARIO


OTTAWA ONTARIO  
 Drawing:

SOUTH ELEVATION

Project No. 1811	Drawn By: DC	Scale: 1 : 150
North Arrow:	Date: 12-OCT-2021	Drawing No.:

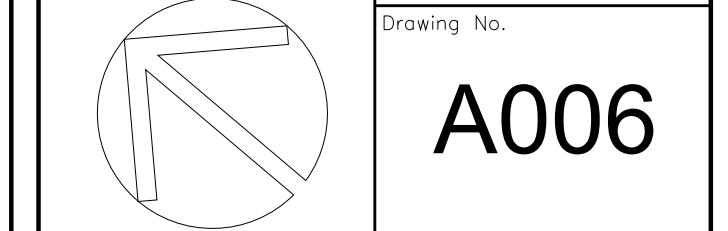

**A006**

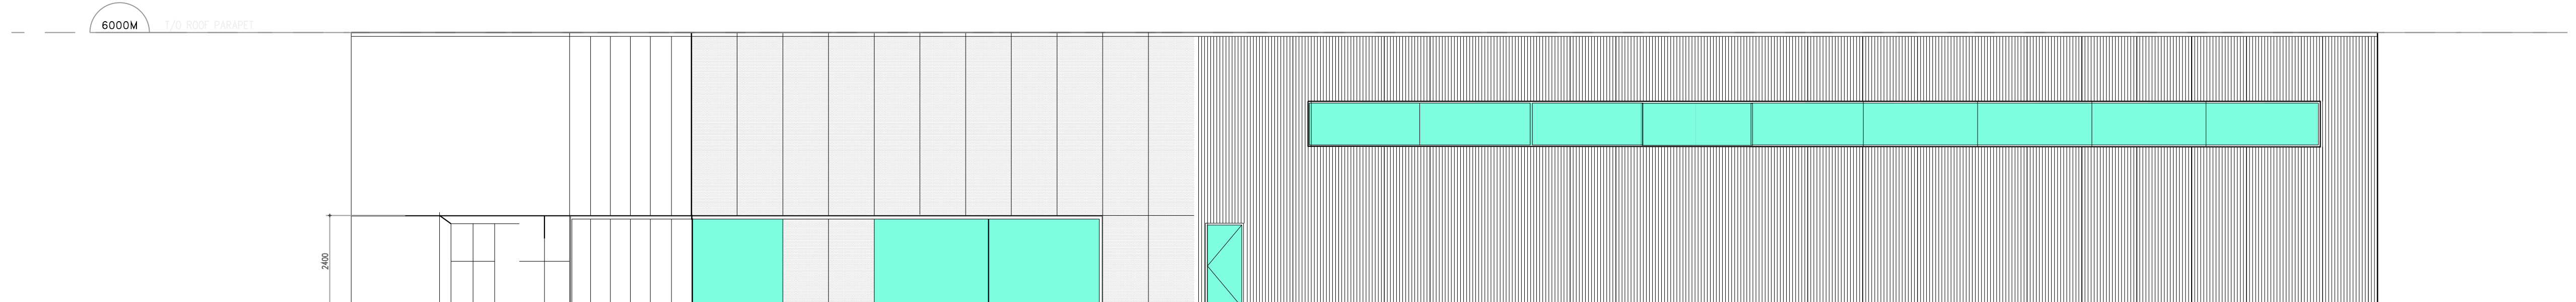

SOUTH ELEVATION

**1** SOUTH ELEVATION  
 A006 SCALE: 1:100