
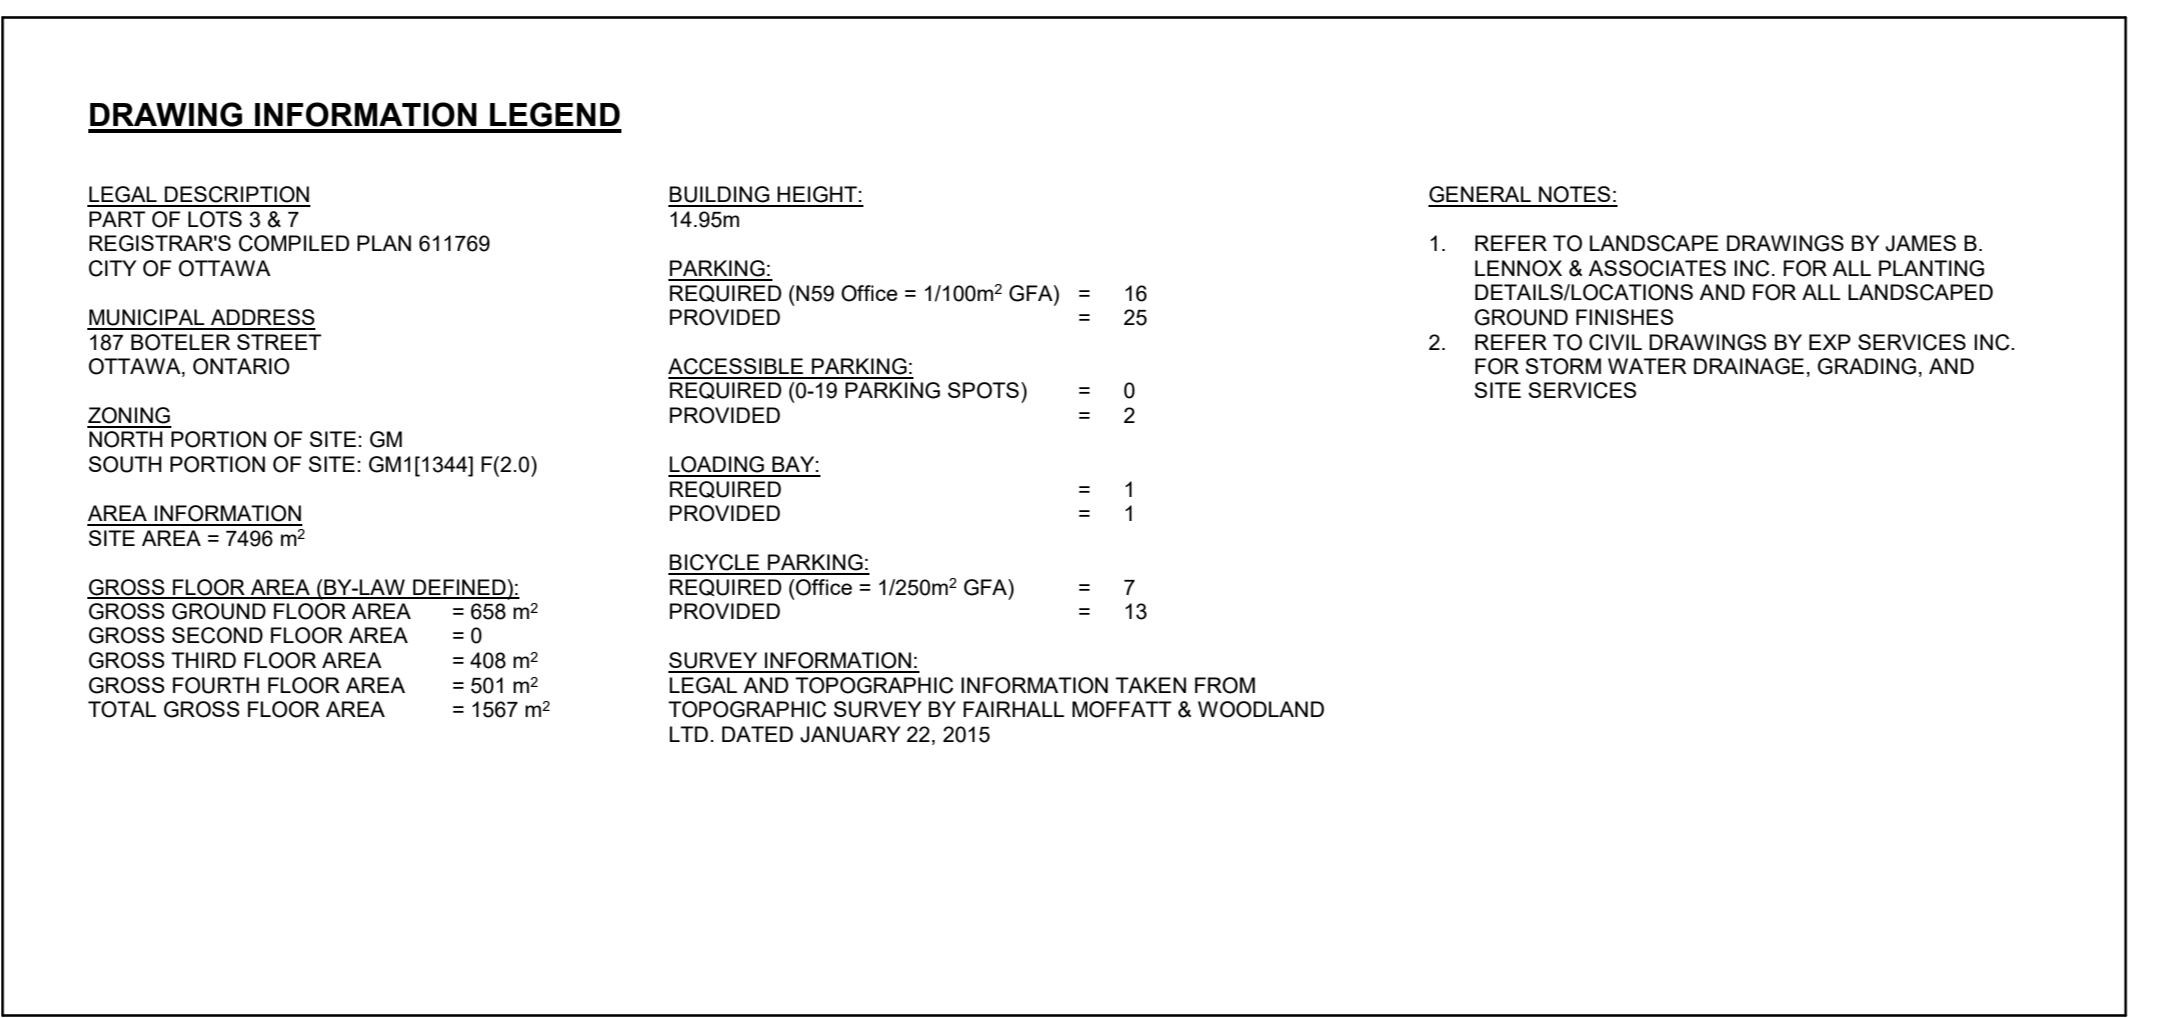



1 SITE PLAN
A001 1:200

0 1 2 5 10

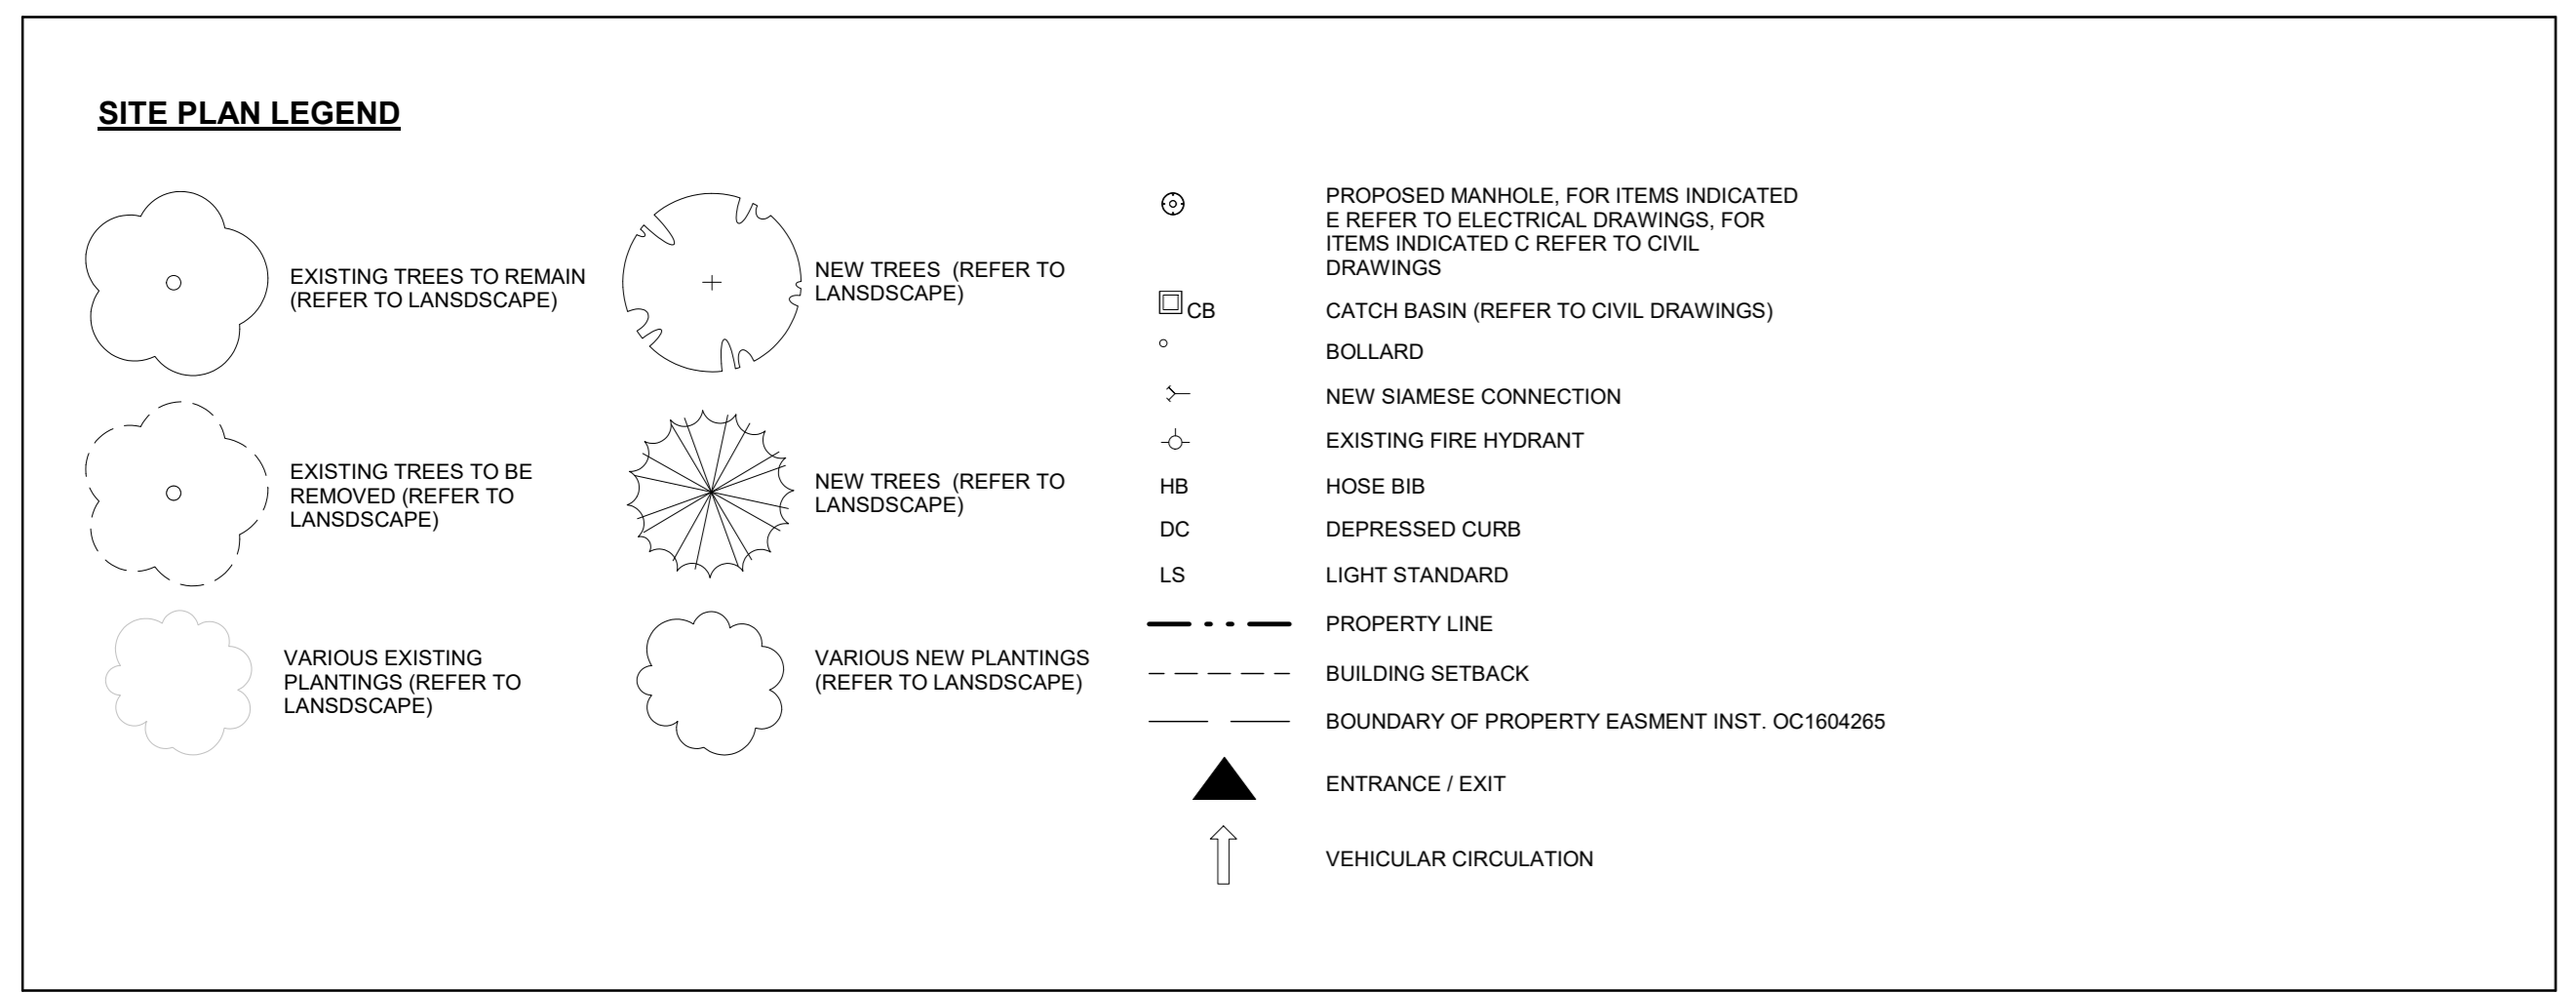

CONTACT INFORMATION

APPLICANT / ARCHITECT: GRC Architects Inc. 401-47 Chimoia Street Ottawa, Ontario K1M 1K1 t: 613-241-8203 / f: 613-241-4180	PROPERTY OWNER: EMBASSY OF THE STATE OF QATAR 150 Metcalfe Street, 8th Floor Ottawa, Ontario K2P 1P1 t: 613-241-4917 / f: 613-241-3304	CIVIL ENGINEER: EXP Services Inc. 100-2950 Queenview Drive Ottawa, Ontario K2B 5W6 t: 613-688-1899	STRUCTURAL ENGINEER: Coffey & Associates 200-1550 Carling Avenue Ottawa, Ontario K1Z 1G3 t: 613-729-7242 / f: 613-728-1461	MECHANICAL / ELECTRICAL ENGINEERS: Smith + Anderson 1600 Carling Ave Suite 530 Ottawa, Ontario K1Z 1G3 t: 613-230-1186 / f: 613-230-2598	LANDSCAPE ARCHITECT: James B. Lennox & Associates Inc. 3332 Carling Avenue Ottawa, Ontario K1H 5A8 t: 613-722-5168 / f: 1-866-343-3943	GEOTECHNICAL ENGINEER: Palmer Group 154 Colonnade Road South Nepean, Ontario K2E 7J5 t: 613-226-7381	ONTARIO LAND SURVEYOR: Fairhall Moffatt & Woodland Ltd. 100-600 Terry Fox Drive Ottawa, Ontario K1L 4B6 t: 613-591-2580
---	---	---	---	---	---	---	---

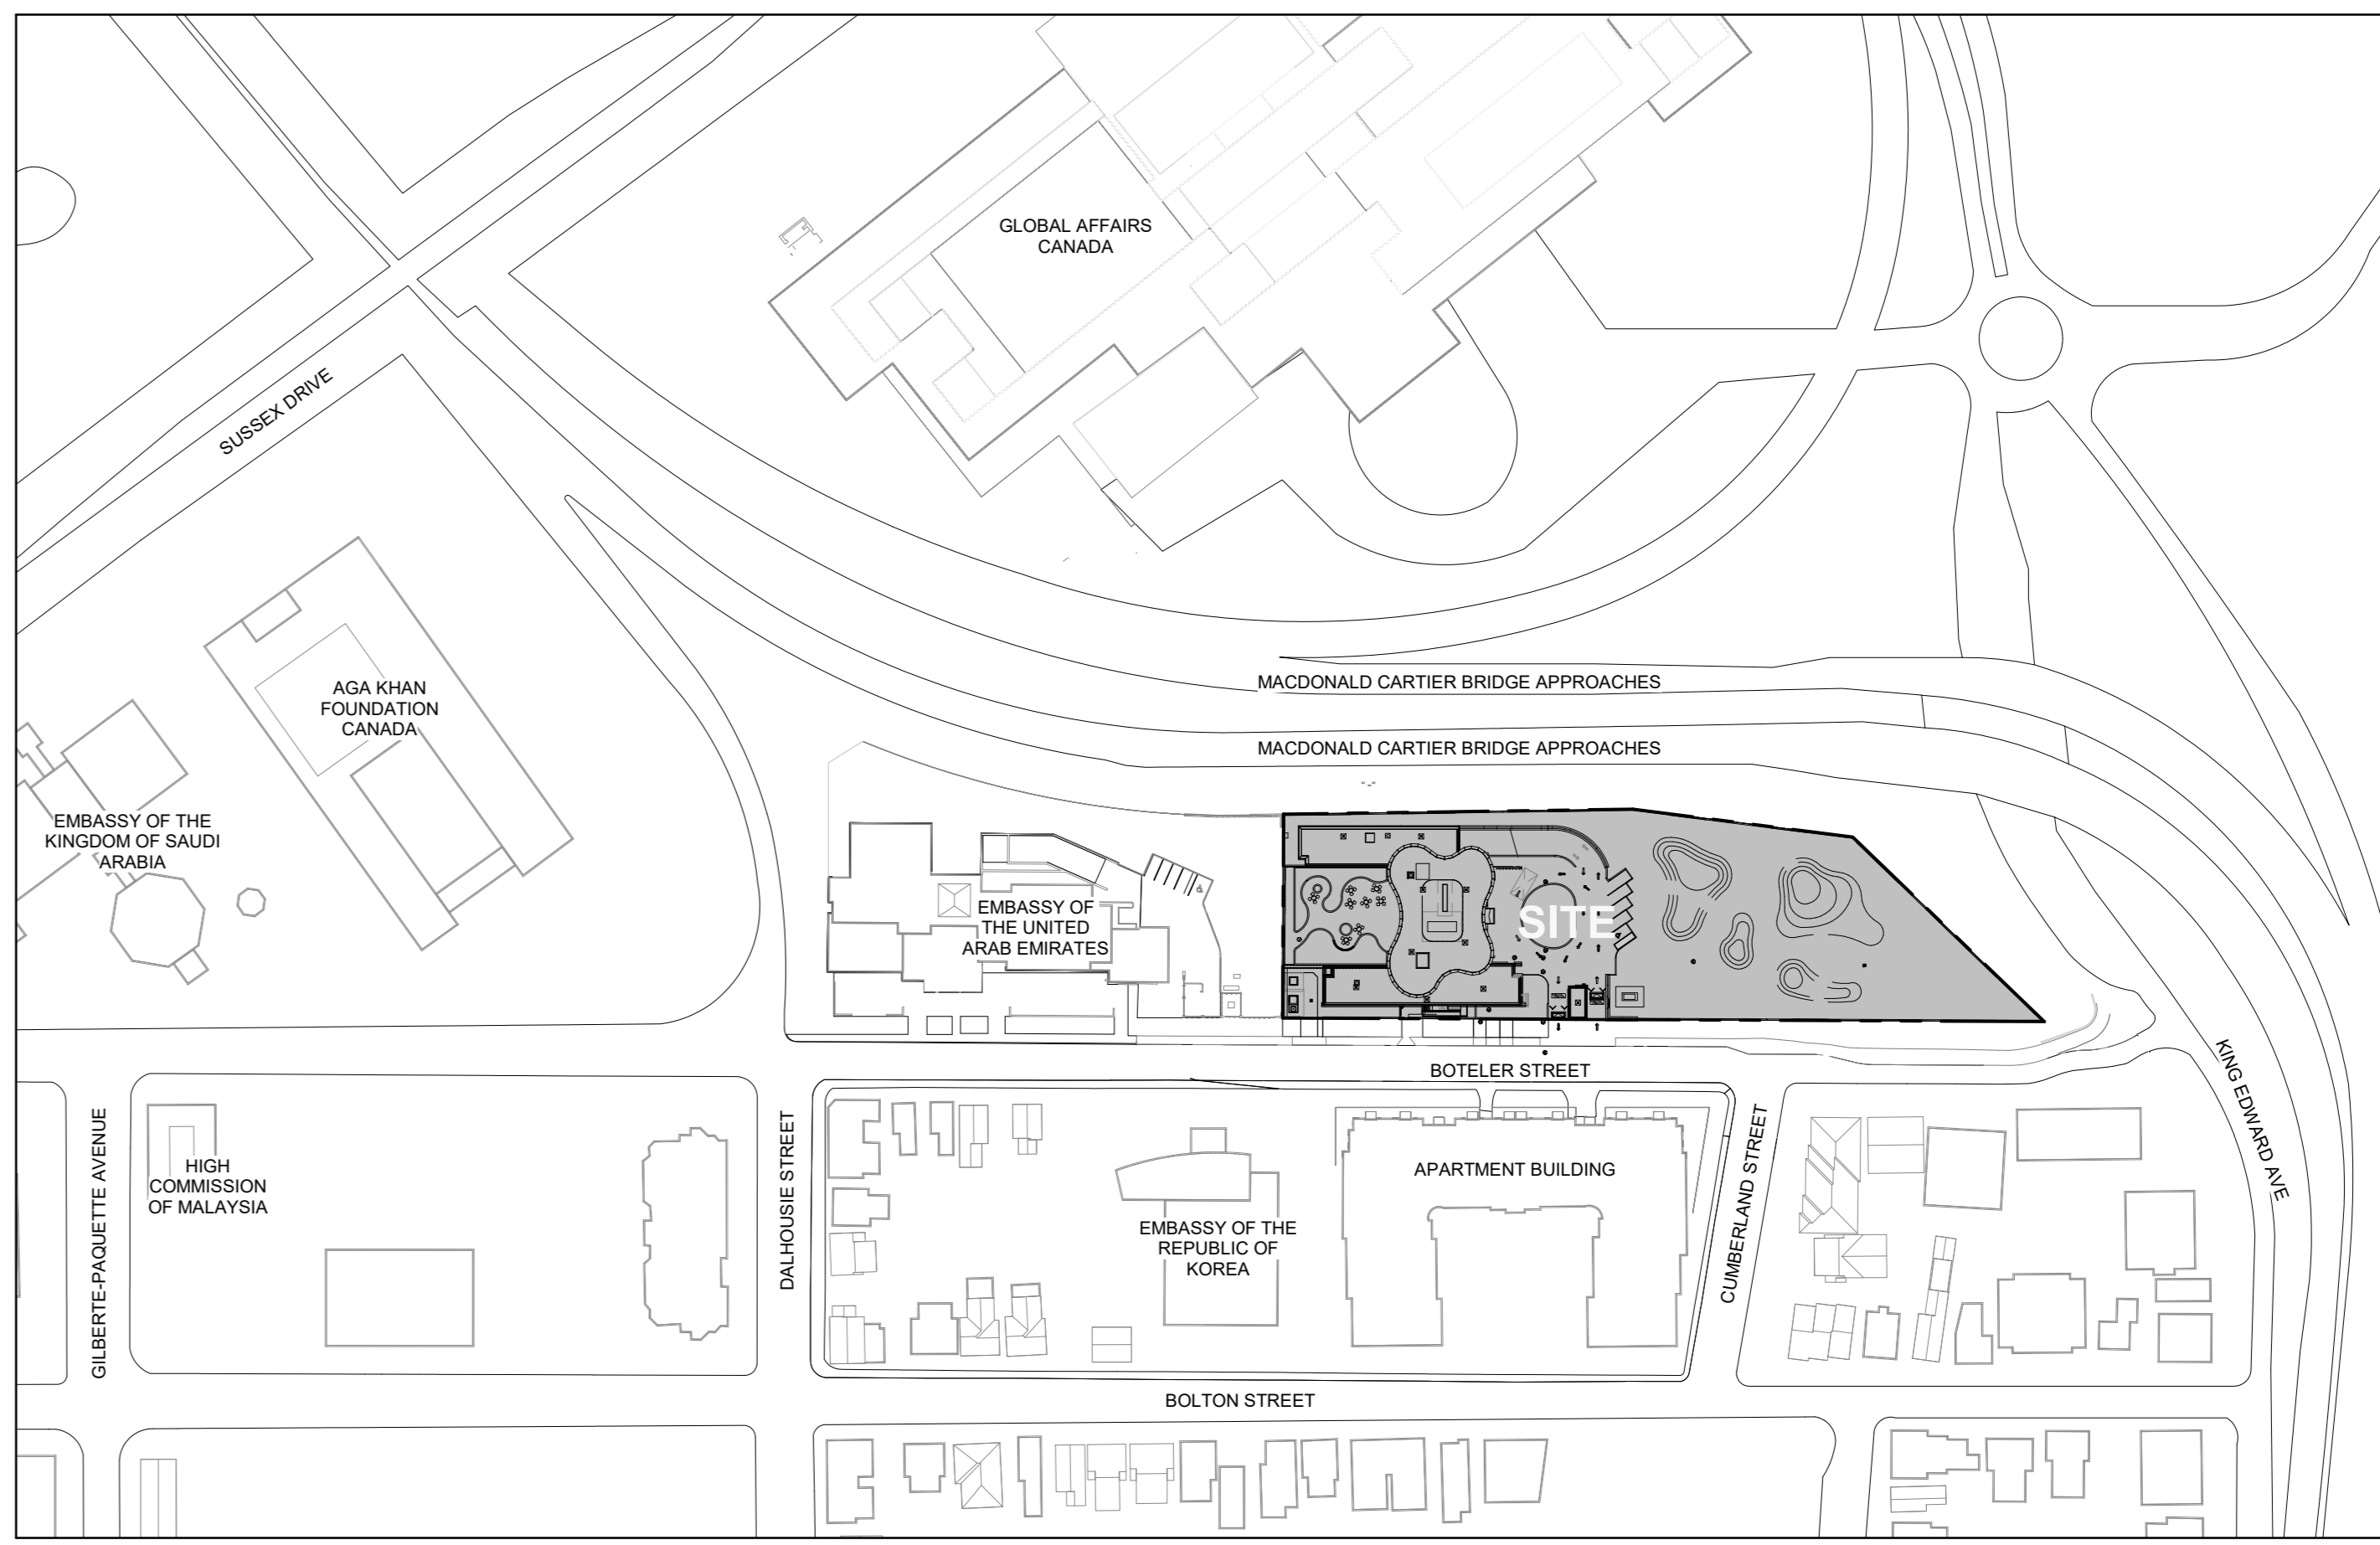

2 SITE PLAN KEY
A001 1:1500

0 3 15 37.5 75

1 MAR 09 2022 Issued for Site Plan Control Application
no. date revision/issue by

grc architects
47 Clarence Street, Suite 401
Ottawa, Ontario K1N 5K1
t: 613-241-8203 f: 613-241-4180
info@grcarchitects.com www.grcarchitects.com

consultant

northpoint

professional stamp
ONTOARIO ASSOCIATION OF ARCHITECTS
Carolyn Jones
CAPOLYN M. JONES
LICENCE 0087

project title
NEW QATAR EMBASSY AND CONSULATE


address

address


drawing title
SITE PLAN

date FEB 10, 2022 job no.
scale As indicated **1218**
drawn DH/TL drawing no.
approved C/JPD **A001**
plot date/time 08-Mar-2022 11:26:09 AM


1. DO NOT SCALE FROM THIS DRAWING.
2. CONTRACTOR TO VERIFY ALL DIMENSIONS AND NOTIFY THE ARCHITECT OF ANY DISCREPANCIES BEFORE WORK COMMENCES.
3. THIS DRAWING IS TO BE READ IN CONJUNCTION WITH THE FOLLOWING DRAWINGS: STRUCTURAL, MECHANICAL, ELECTRICAL.

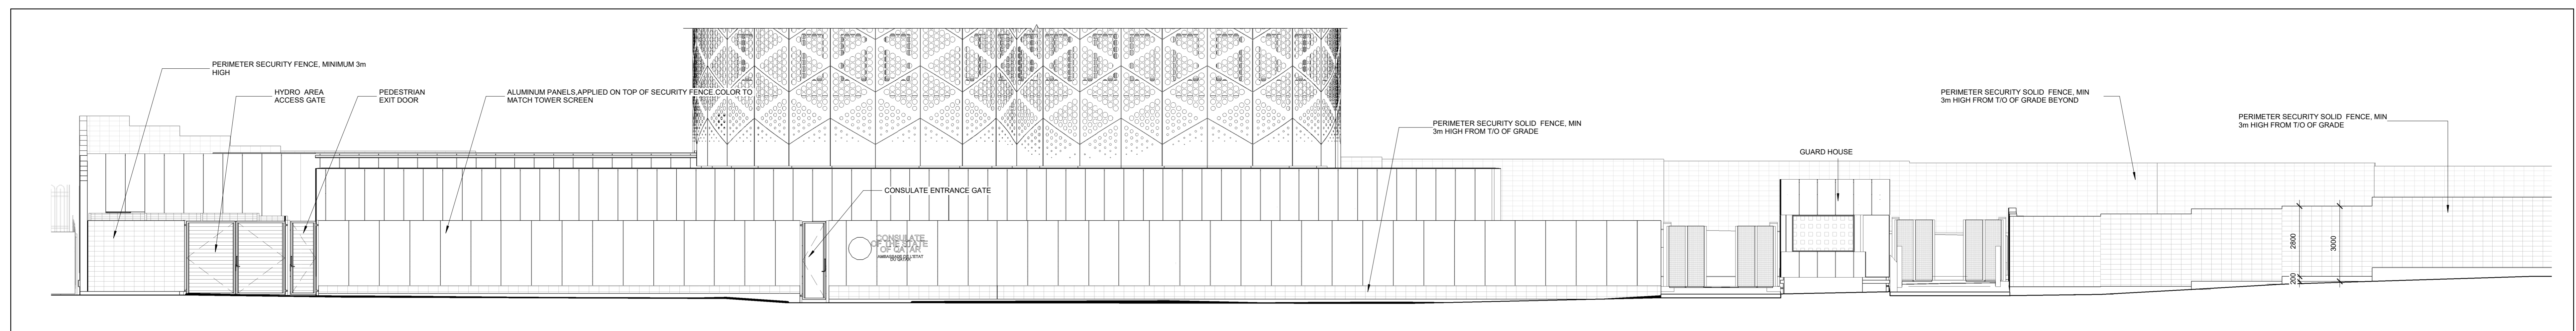


1 SECURITY FENCE - SOUTH ELEVATION
A004 1:100

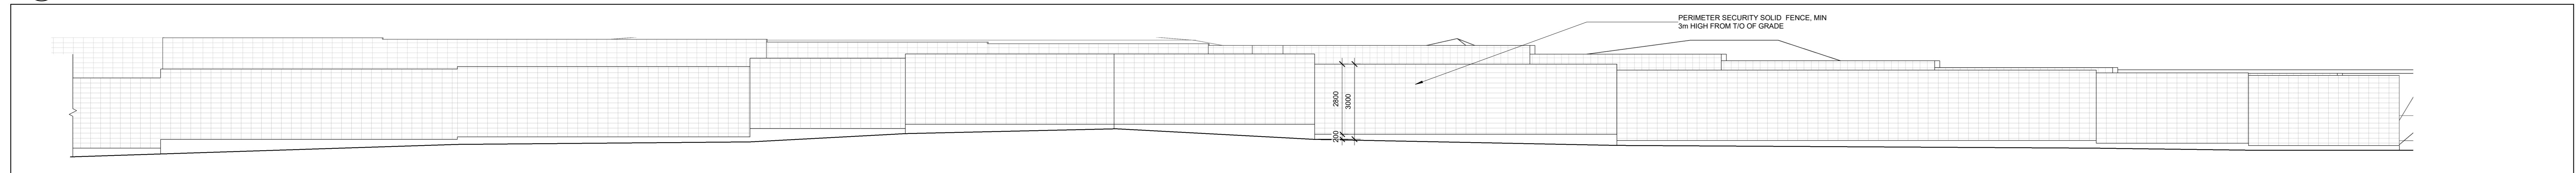


2 SECURITY FENCE - SOUTH ELEVATION CONTINUED
A004 1:100

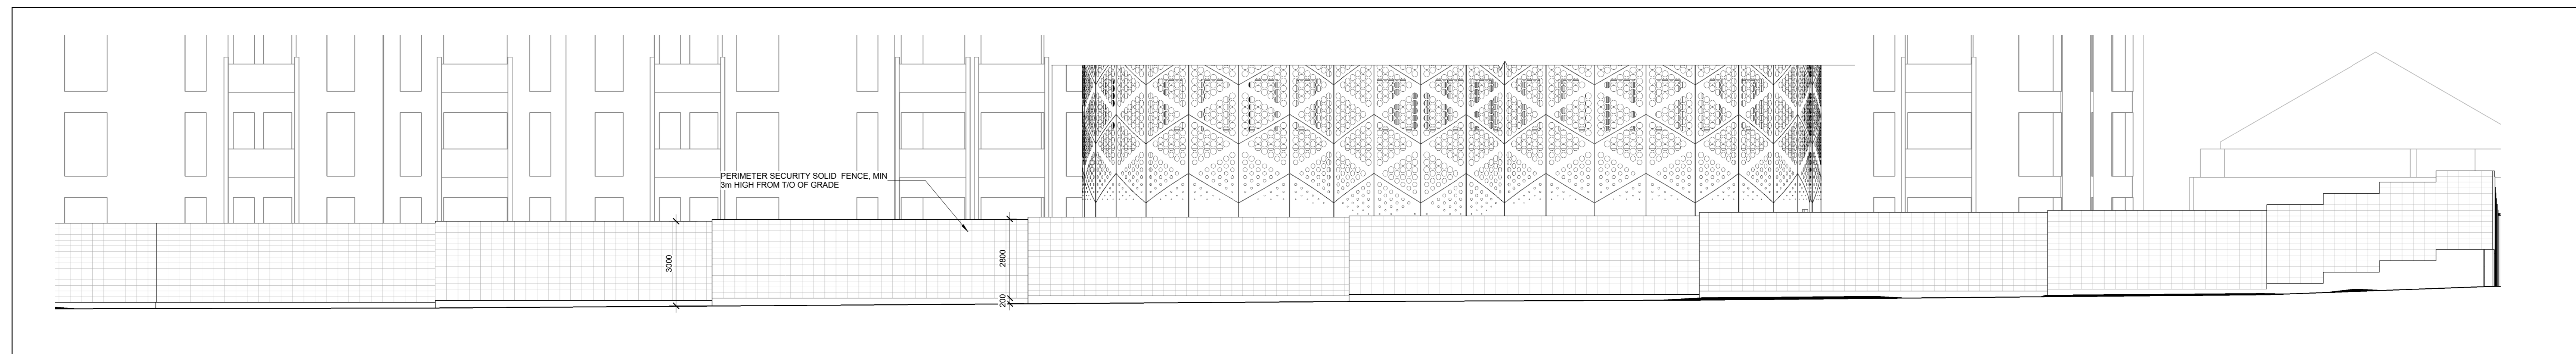


3 SECURITY FENCE - NORTH ELEVATION
A004 1:100

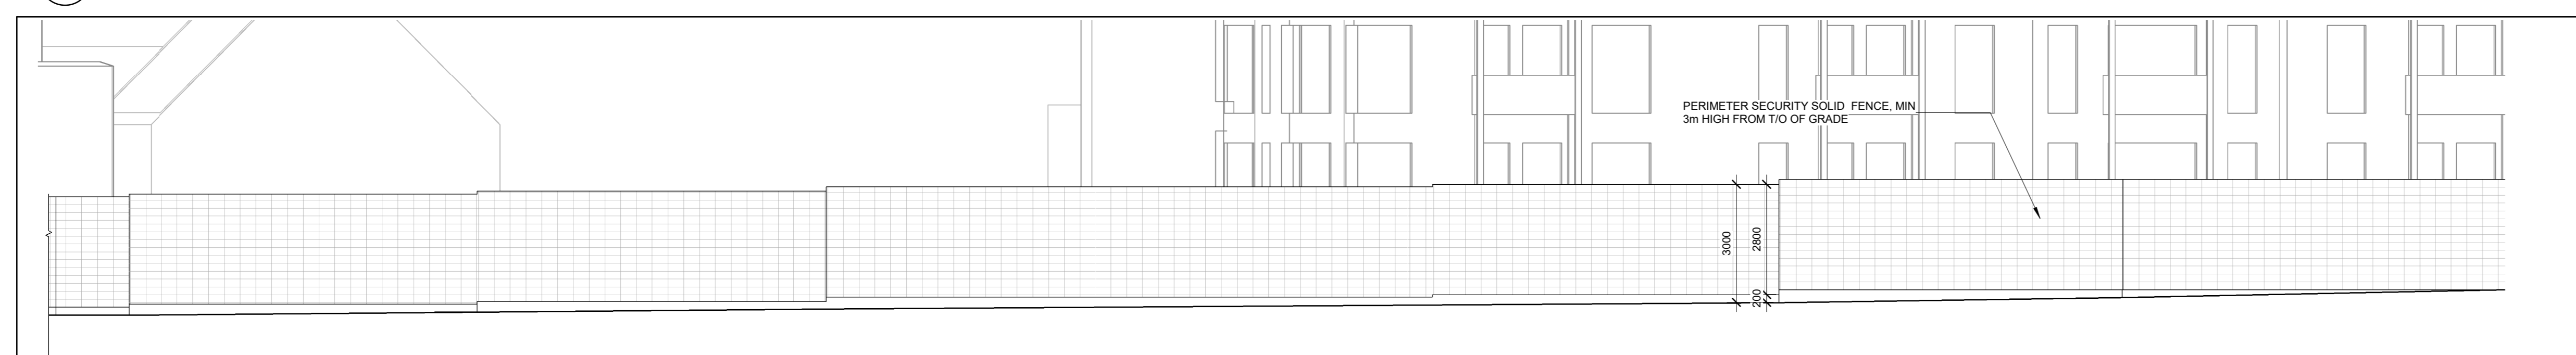


4 SECURITY FENCE - NORTH-EAST ELEVATION
A004 1:100

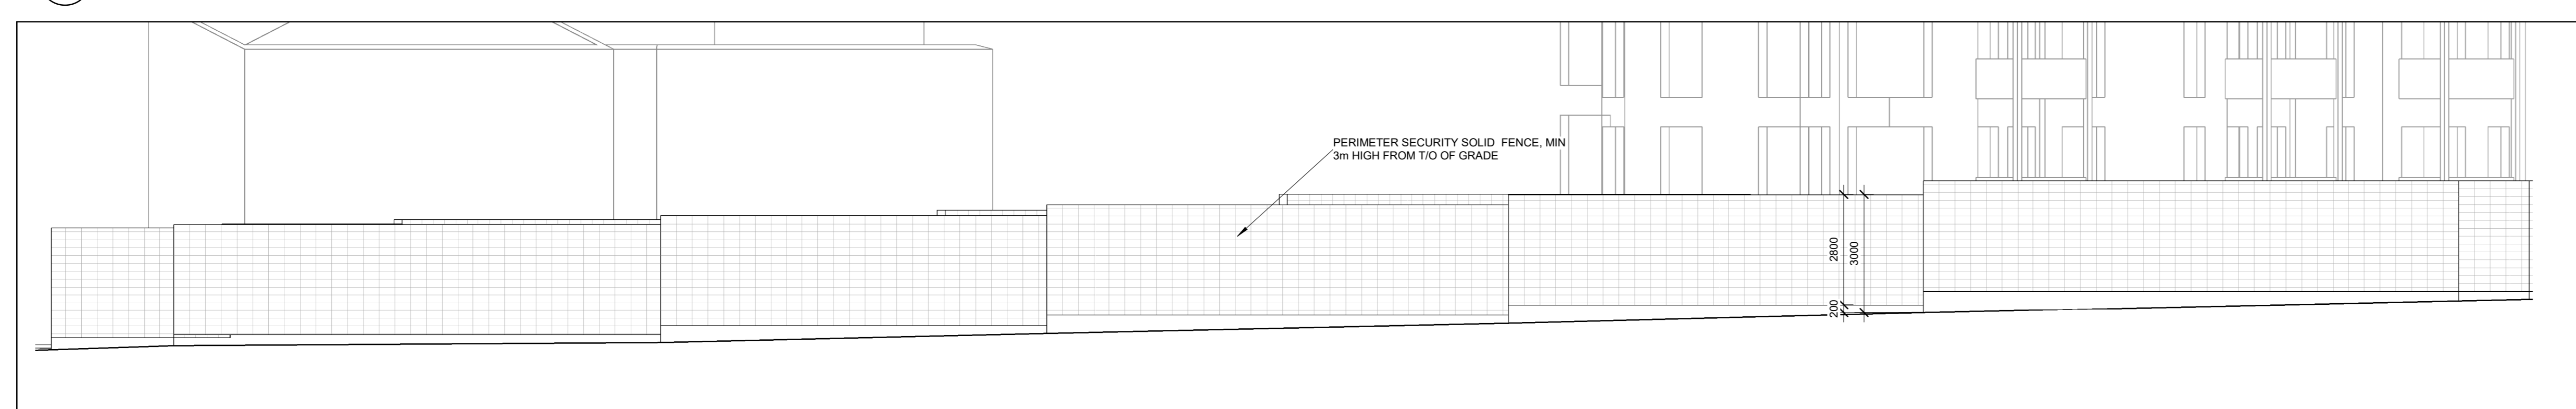

5 SECURITY FENCE - EAST ELEVATION
A004 1:100

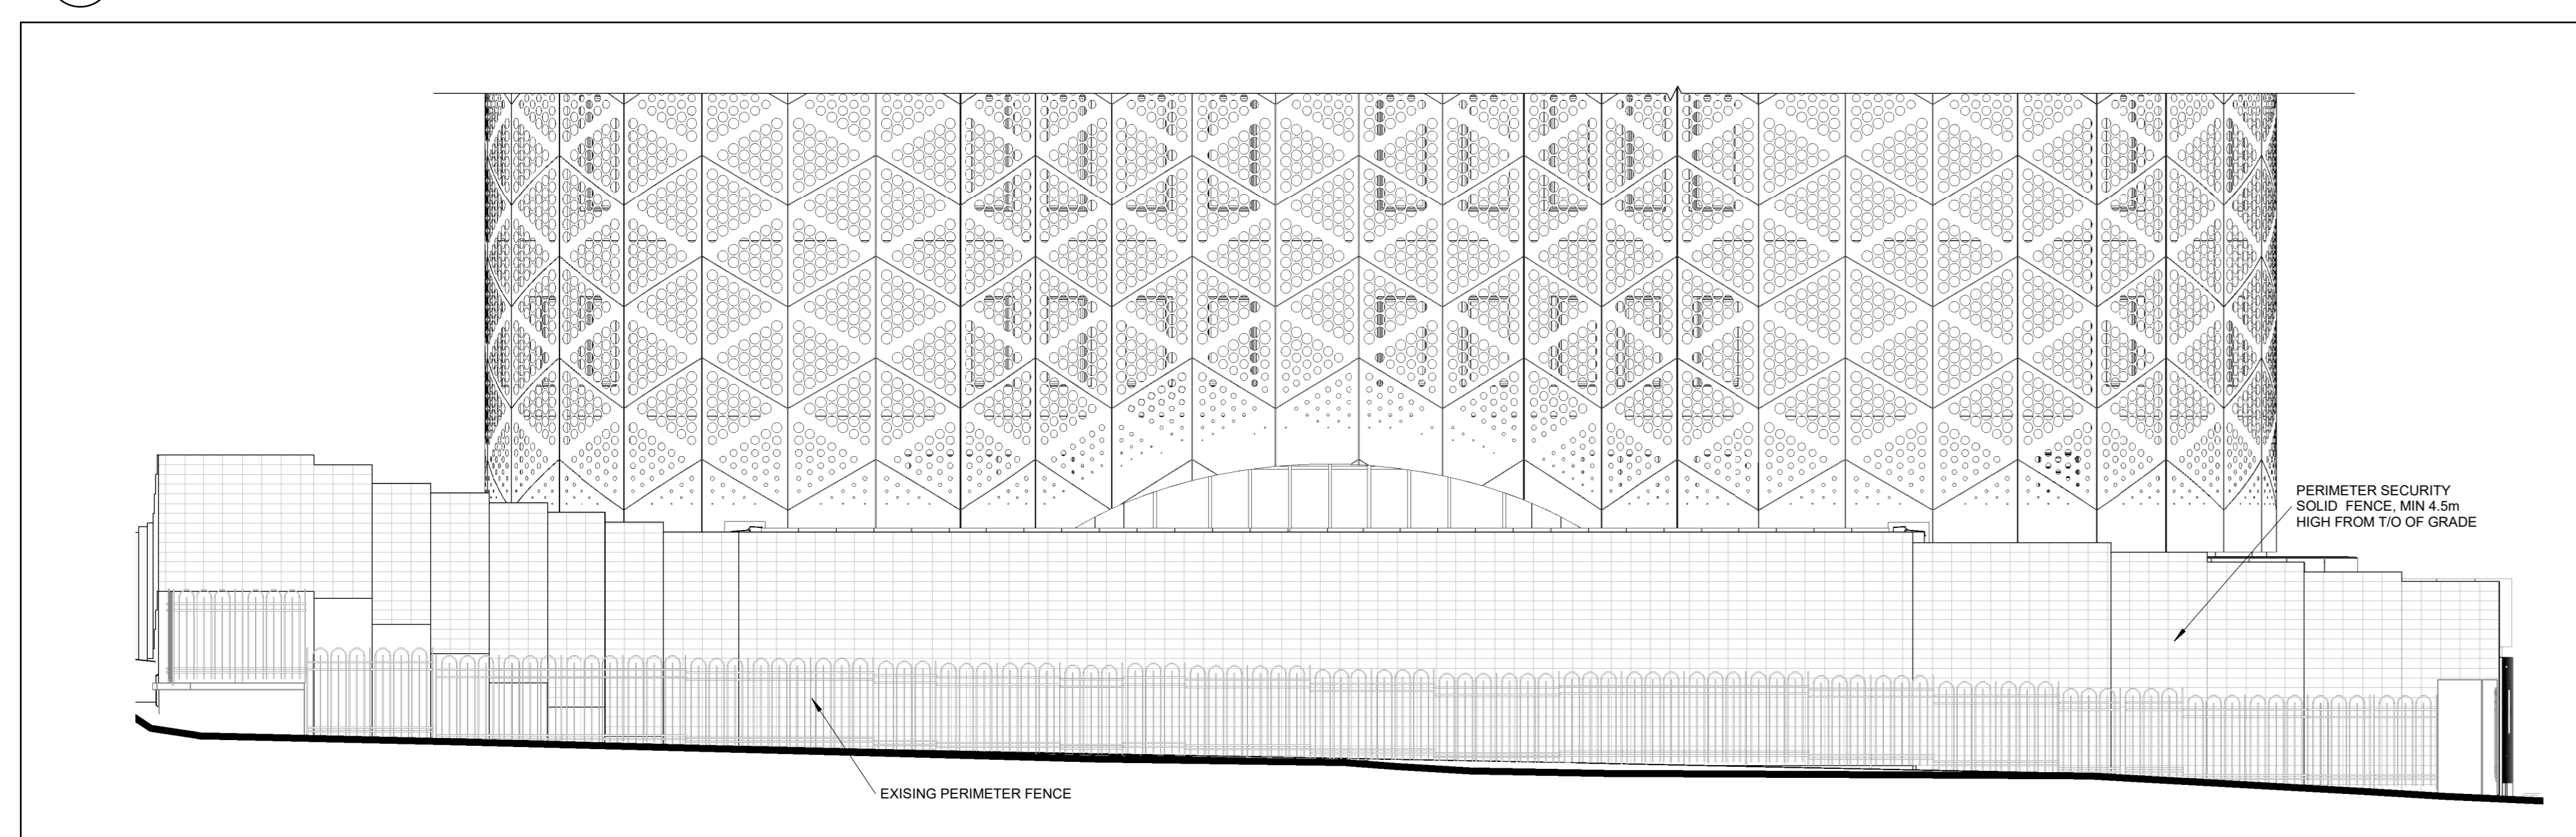

6 SECURITY FENCE - WEST ELEVATION
A004 1:100

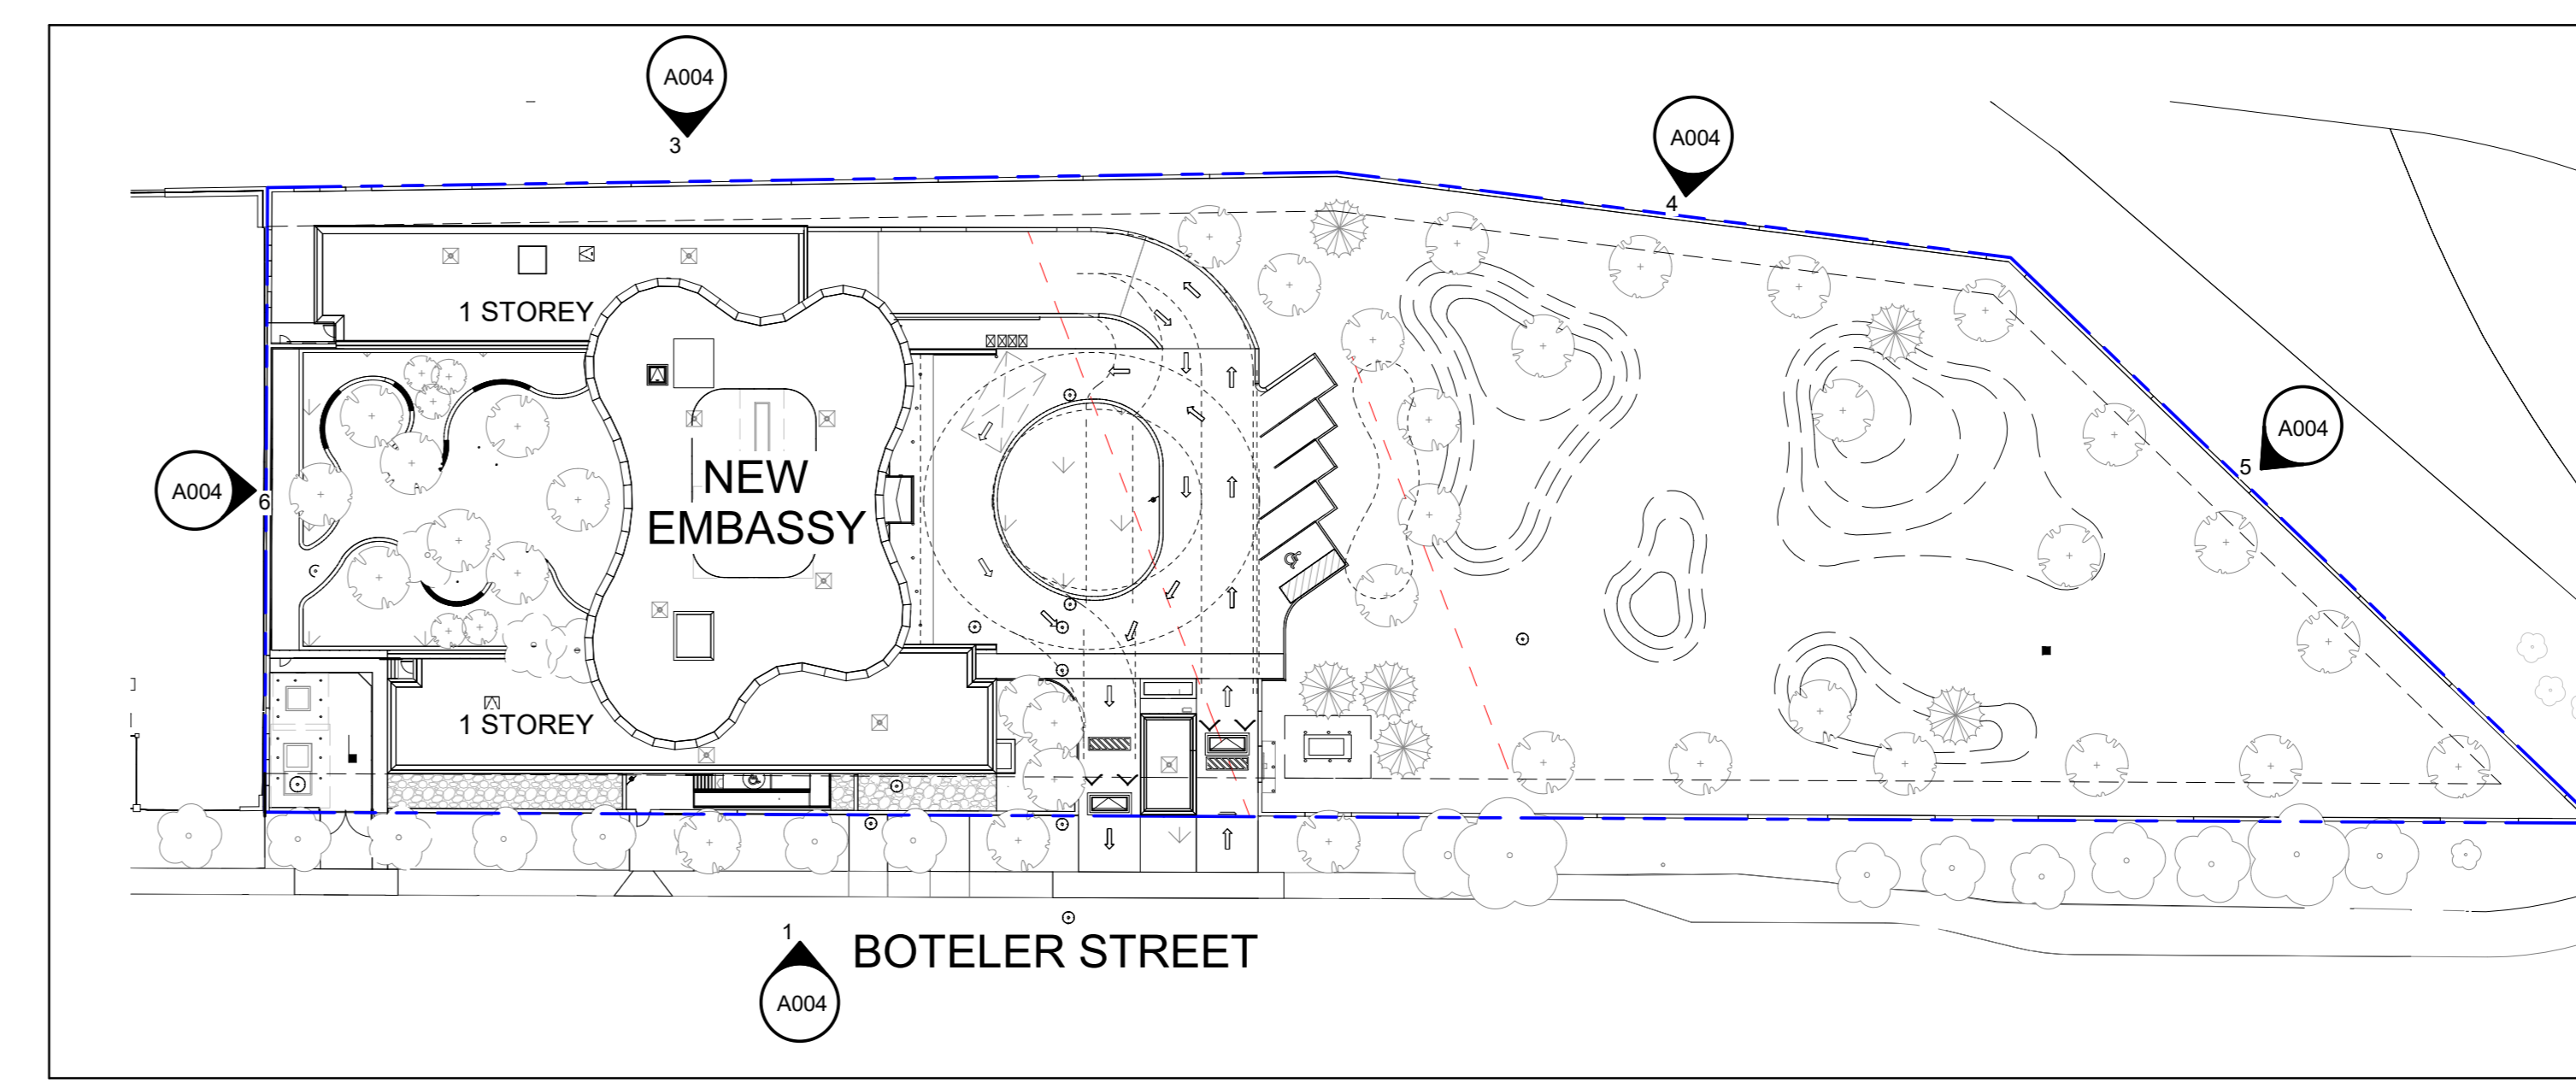


7 FENCE KEY PLAN
A004 1:500

1	MAR 09 2022	Issued for Site Plan Control Application	
no.	date	revision/issue	by

grc architects
47 Clarence Street, Suite 401
Ottawa, Ontario K1N 5K5
t: 613-241-8203 f: 613-241-4180
info@grcarchitects.com www.grcarchitects.com


consultant

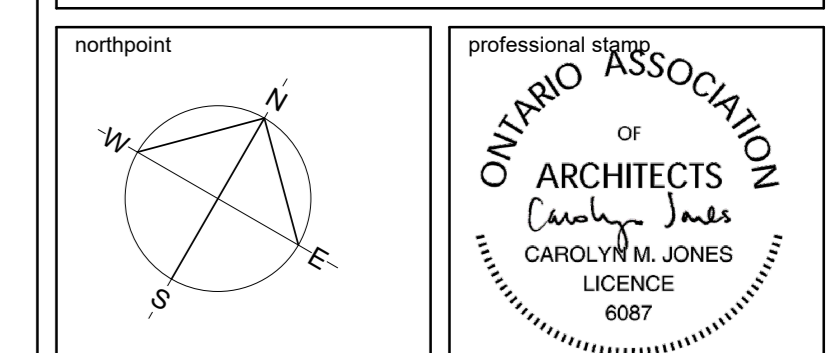

project title
NEW QATAR EMBASSY AND CONSULATE


address	address
drawing title SITE PLAN - SECURITY PERIMETER WALL - ELEVATIONS	
date FEB 10, 2022	job no. 1218
scale As indicated	drawing no. A004
drawn Author	approved Checker
plot date/time 08-Mar-2022 11:27:33 AM	

1. DO NOT SCALE FROM THIS DRAWING.
2. CONTRACTOR TO VERIFY ALL DIMENSIONS AND NOTIFY THE ARCHITECT OF ANY DISCREPANCIES BEFORE WORK COMMENCES.
3. THIS DRAWING TO BE READ IN CONJUNCTION WITH THE FOLLOWING DRAWINGS: STRUCTURAL, MECHANICAL, ELECTRICAL.

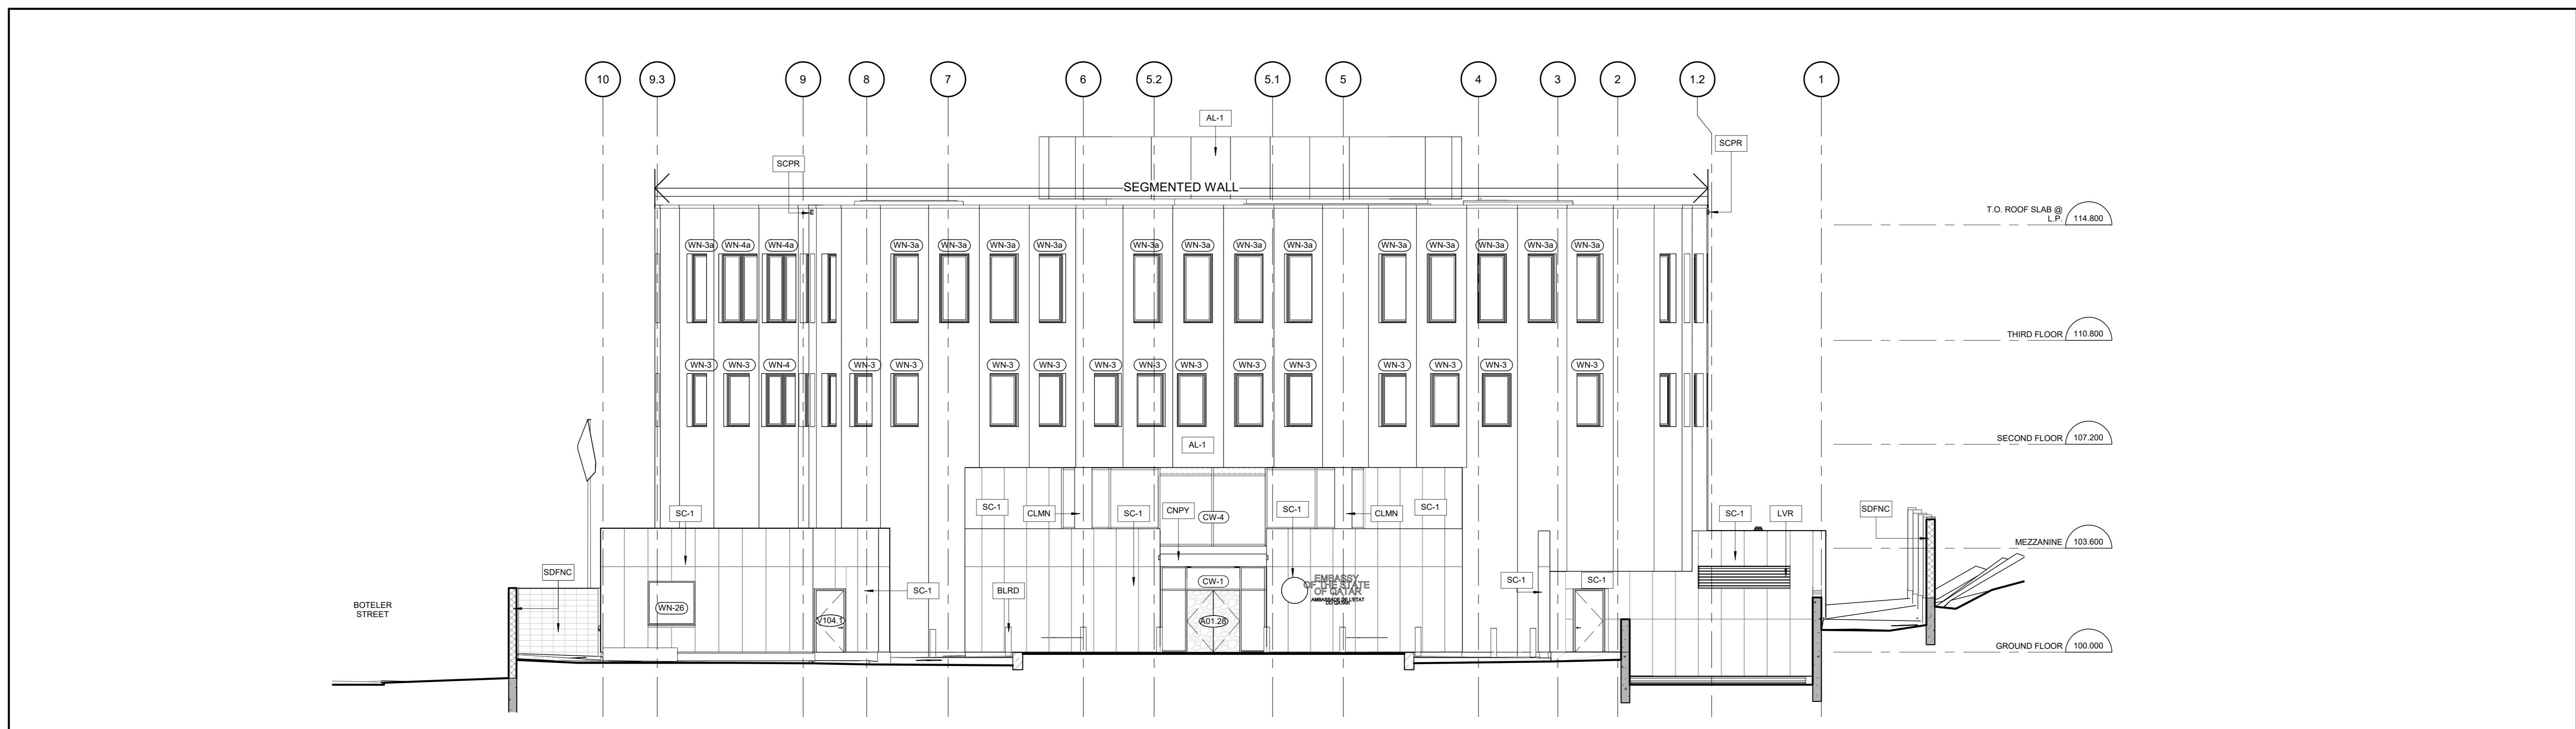


1 EAST ELEVATION
A200A 1:100


KEYNOTE LEGEND	
AL-1	ALUMINUM PLATE - TYPE 1
BLRD	STEEL BOLARD
CB-1	CEMENT BOARD
CLMN	STRUCTURAL COLUMN
CNCT	FIRE DEPARTMENT CONNECTION
CNRY	PROJECTING CANOPY
CTRPS	CONTROL POST
EXFNC	EXISTING NEIGHBOURING FENCE
FLGPL	FLAGPOLE
HYDR	OTAWA HYDRO EQUIPMENT
LVR	MECHANICAL COVER, SEE MECHANICAL
MECH	MECHANICAL UNIT, SEE MECHANICAL
SC-1	SMITHS CERAMIC CLADDING
SCPR	ROOF SCUPPER
SDFNC	200mm ARCHITECTURAL CONCRETE BLOCK SECURITY FENCE
SECBR	POP-UP SECURITY BARRIER
SPDGT	SECURITY SPEED GATE
WRFNC	METAL SECURITY WIRE FENCE

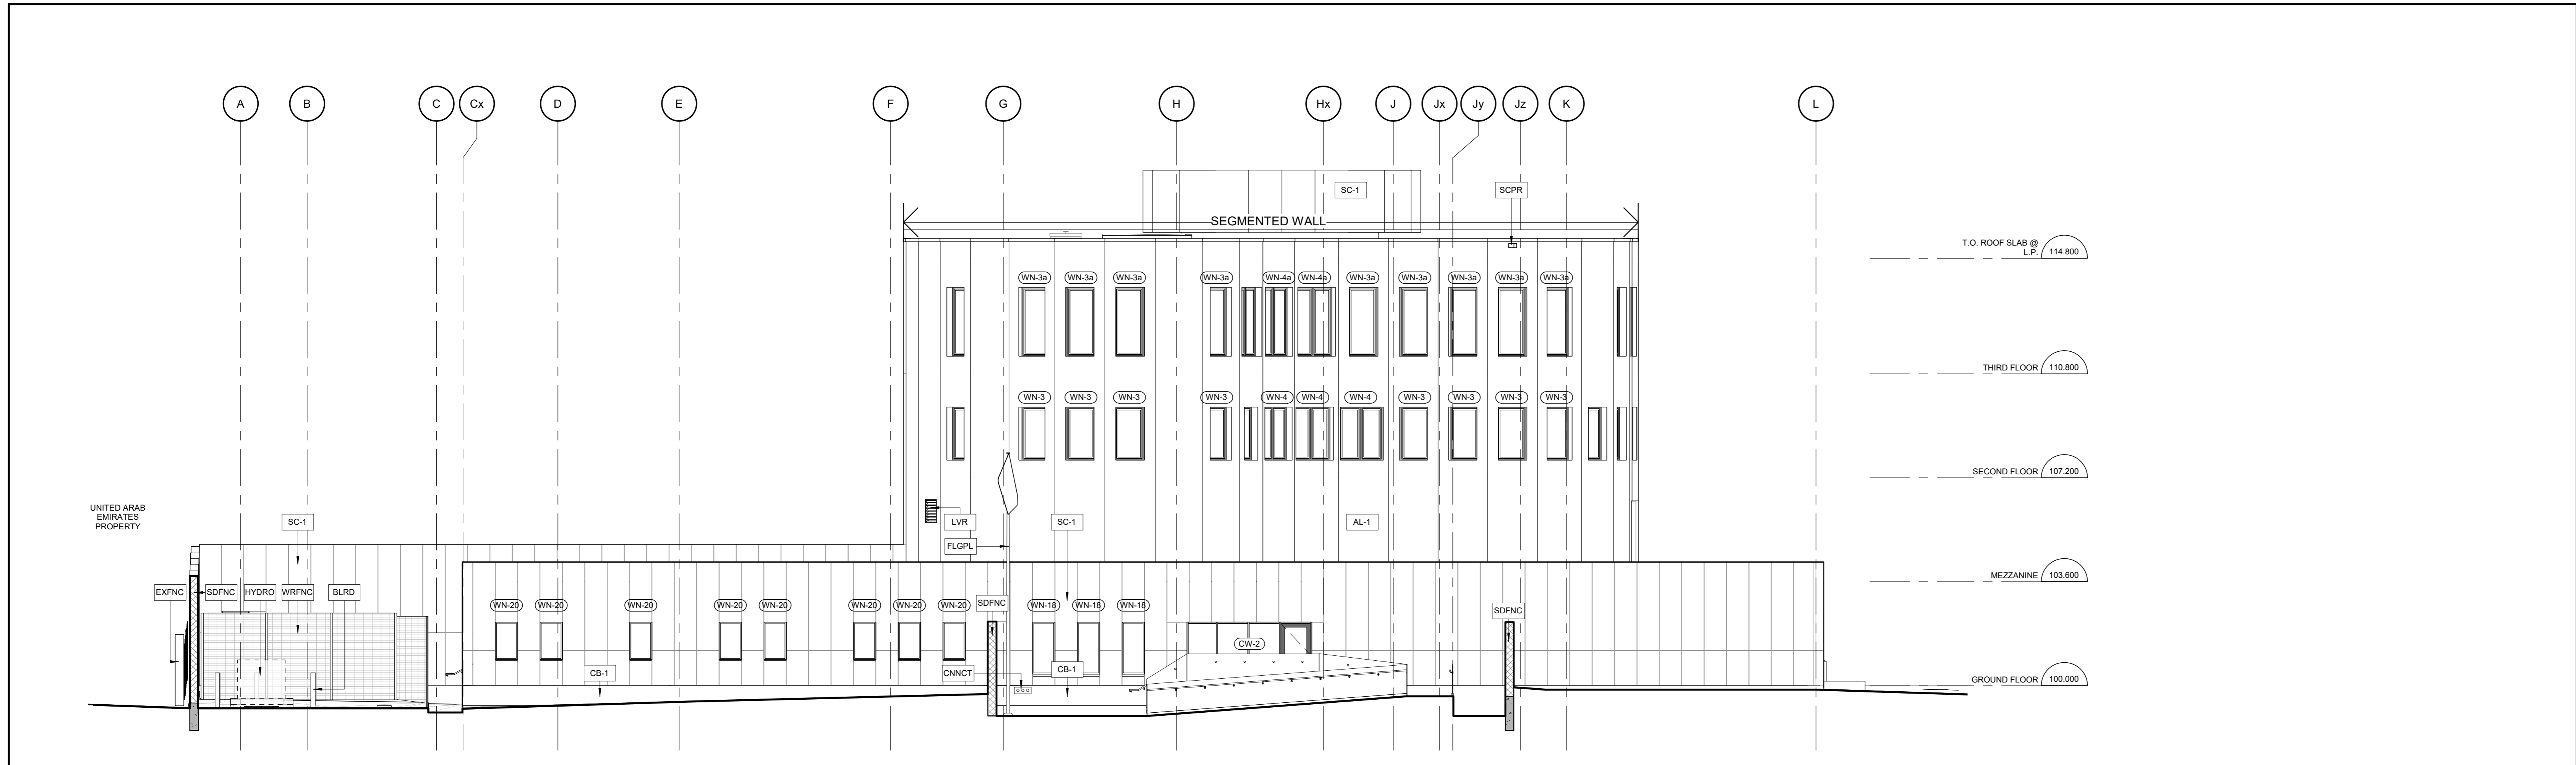



2 SOUTH ELEVATION
A200A 1:100

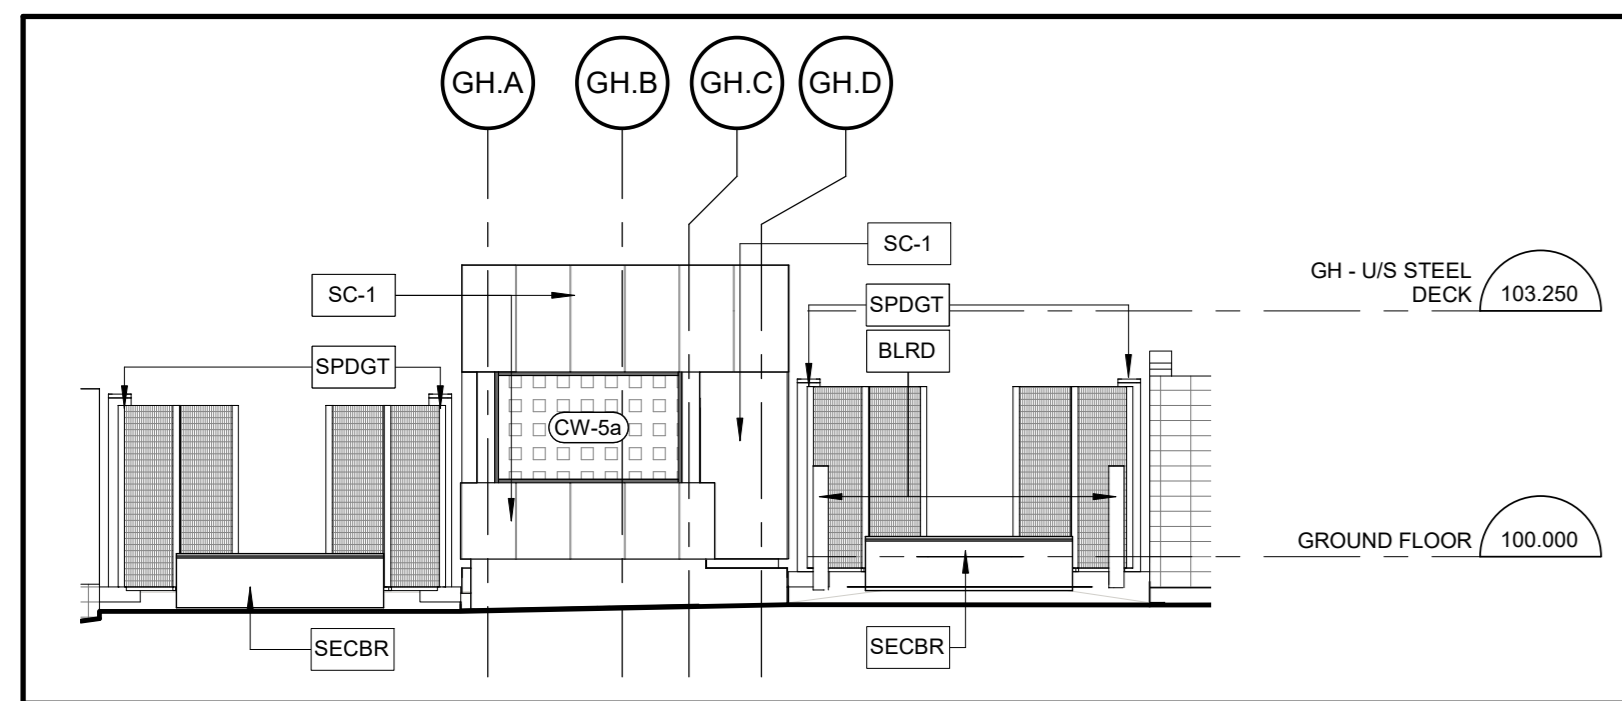


3 GUARDHOUSE SOUTH ELEVATION
A200A 1:100

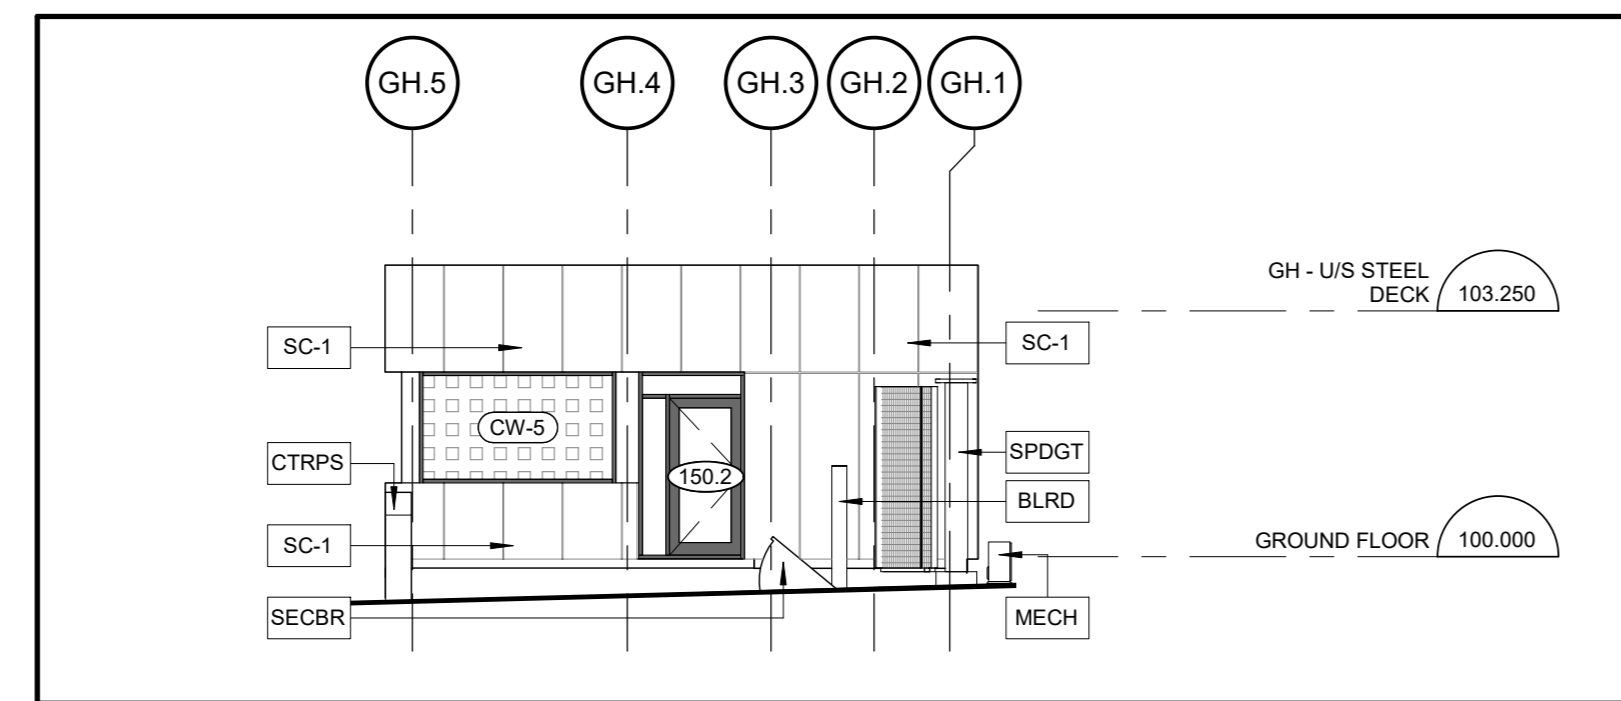

4 GUARDHOUSE EAST ELEVATION
A200A 1:100

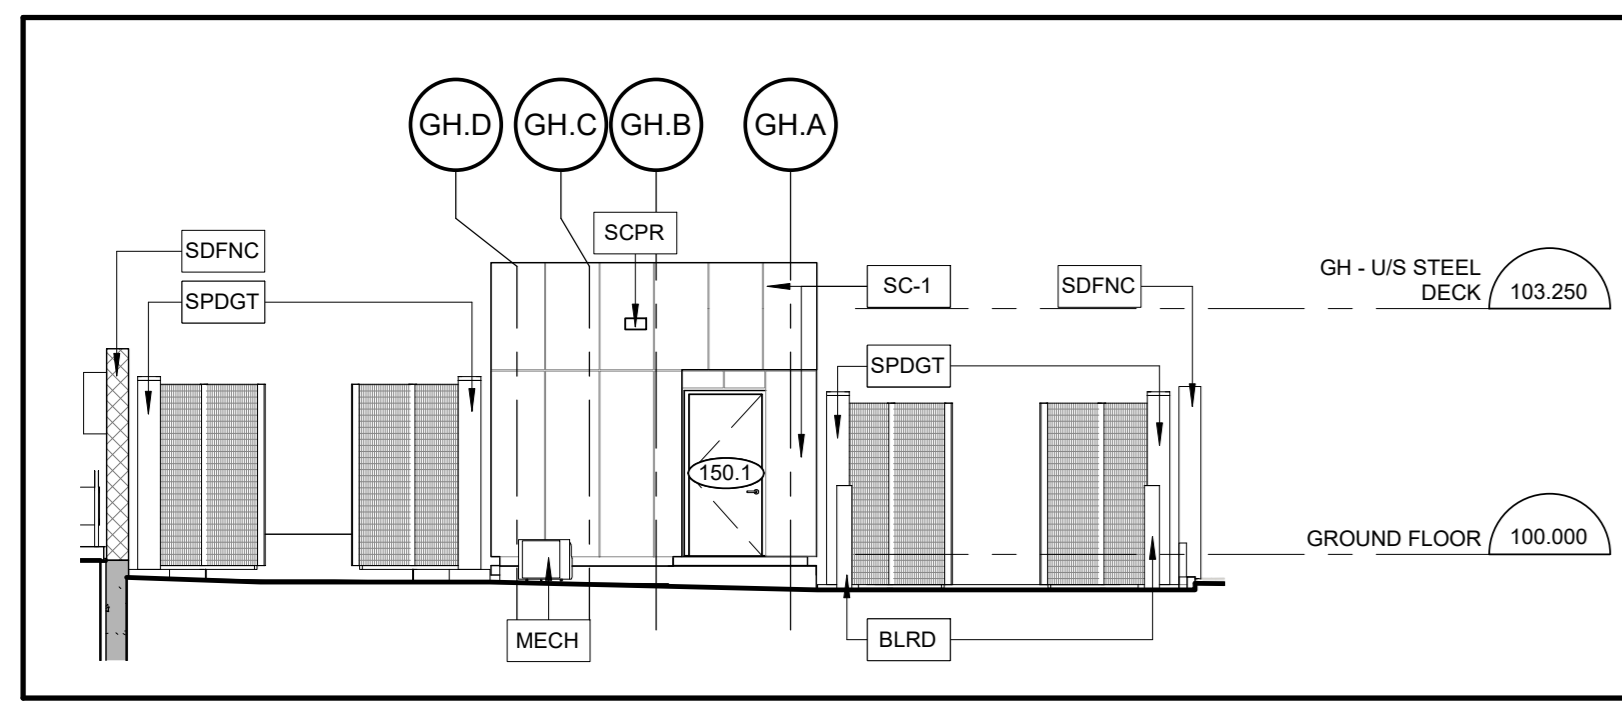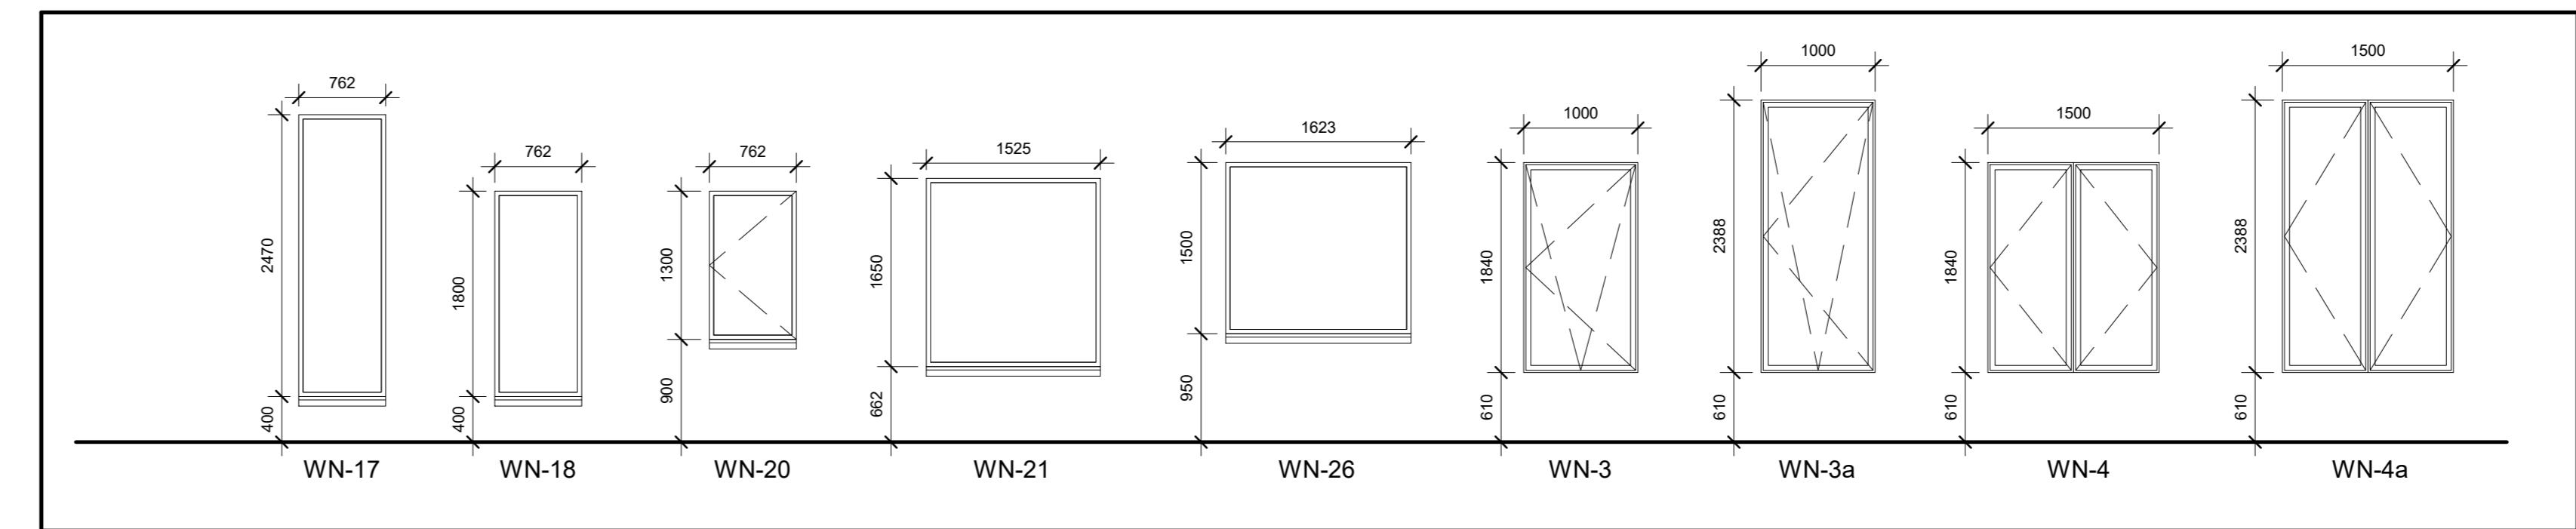

5 GUARDHOUSE NORTH ELEVATION
A200A 1:100

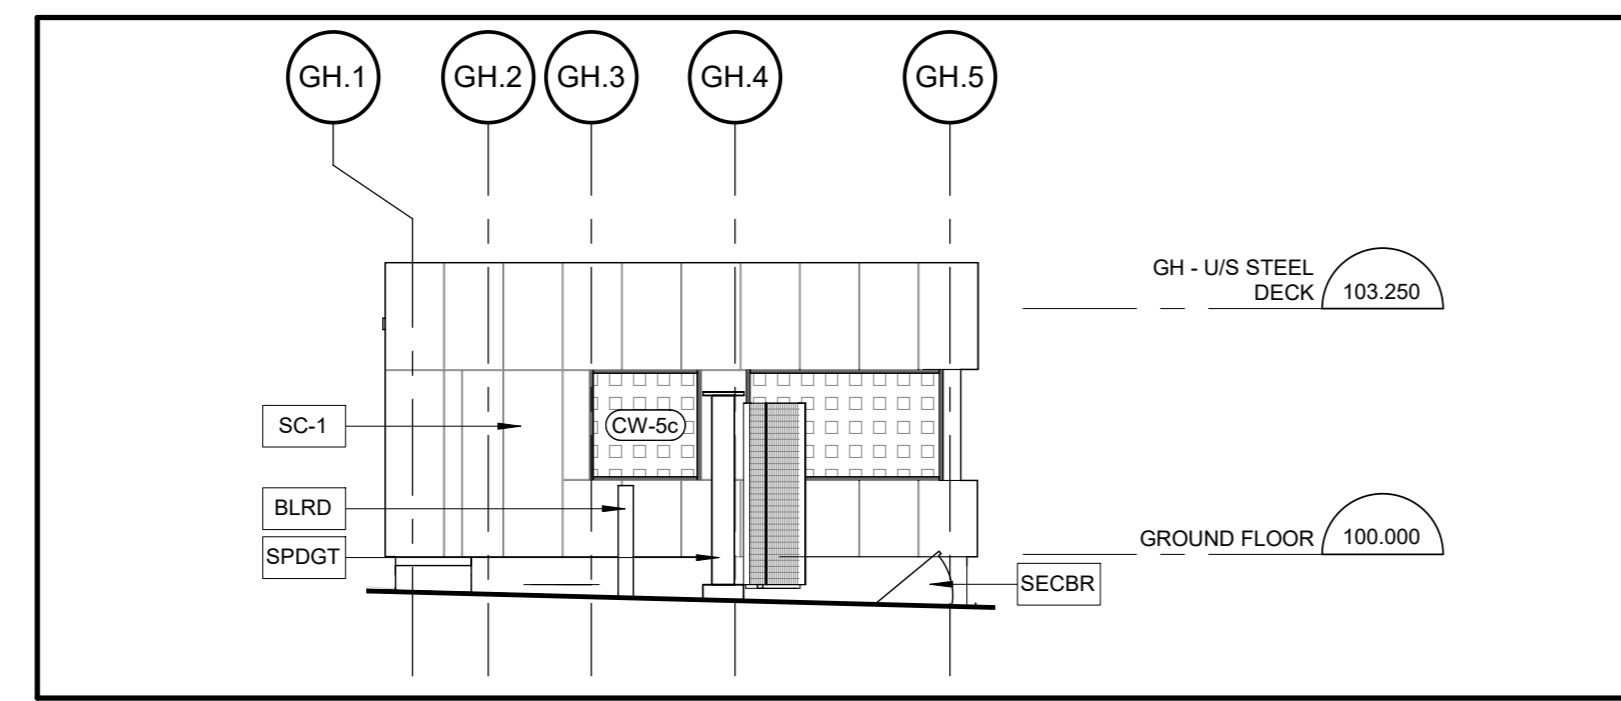

6 GUARDHOUSE WEST ELEVATION
A200A 1:100

grc architects
47 Clarence Street, Suite 401
Ottawa, Ontario K1N 5K5
t: 613-241-8203 f: 613-241-4180
info@grcarchitects.com www.grcarchitects.com


consultant
northpoint
professional stamp
ONTARIO ASSOCIATION
OF ARCHITECTS
CANDY JONES
L12087

project title
**NEW QATAR
EMBASSY AND
CONSULATE**

drawing title
**BUILDING ELEVATIONS
WITHOUT SCREEN**


date	FEB 10, 2022	job no.	
scale	As indicated	drawing no.	1218
drawn	Author	checked	
approved	Checker	date	
plot date/time	08-Mar-2022 11:27:43 AM		

1. DO NOT SCALE FROM THIS DRAWING.
2. CONTRACTOR TO VERIFY ALL DIMENSIONS AND NOTIFY THE ARCHITECT OF ANY DISCREPANCIES BEFORE WORK COMMENCES.
3. THIS DRAWING TO BE READ IN CONJUNCTION WITH THE FOLLOWING DRAWINGS: STRUCTURAL, MECHANICAL, ELECTRICAL.

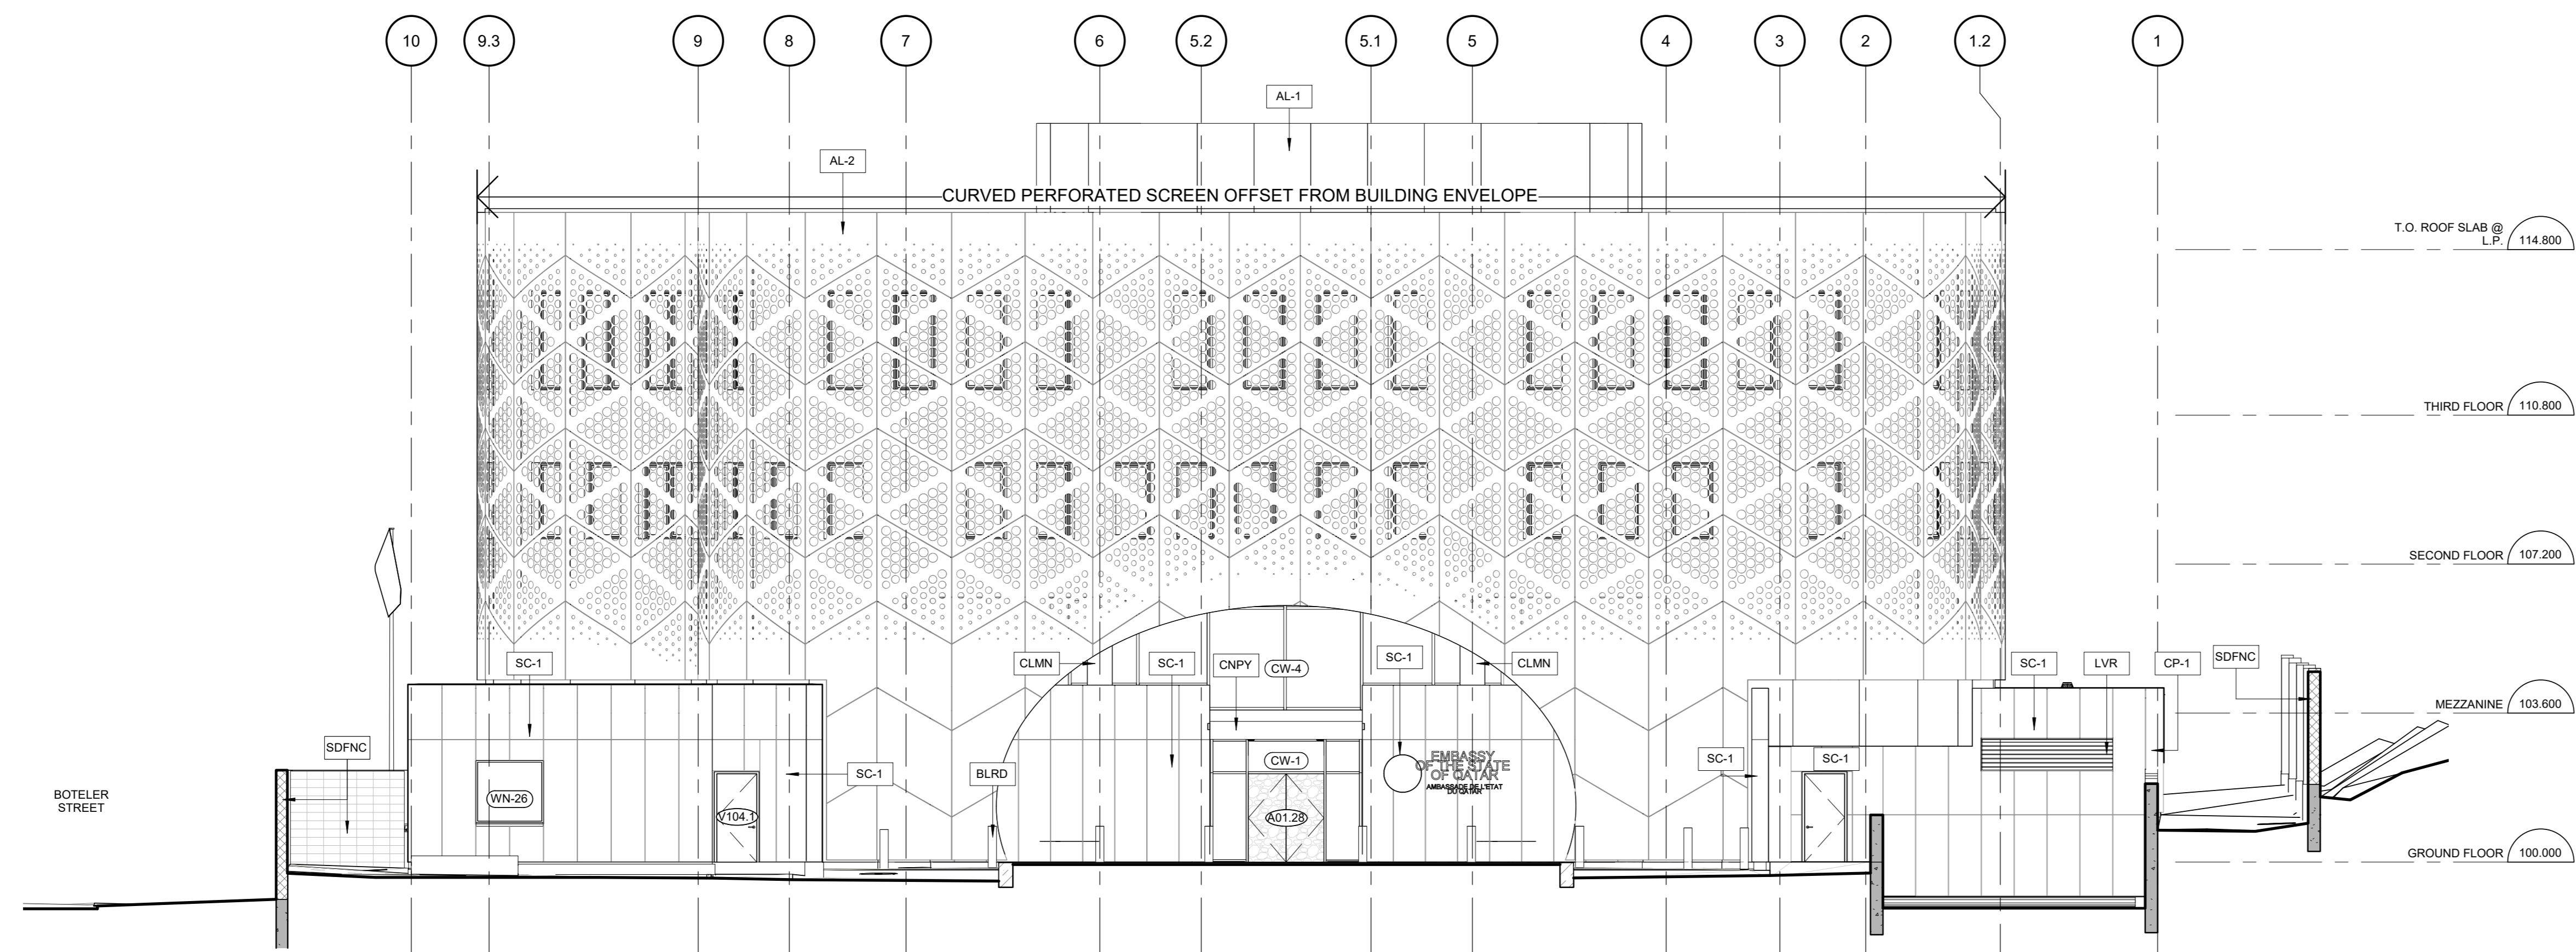


1 EAST ELEVATION
A2005 1:100

KEYNOTE LEGEND	
AL-1	ALUMINUM PLATE - TYPE 1
AL-2	ALUMINUM PLATE - TYPE 2
BLRD	STEEL BOLLARD
CB-1	CEMENT BOARD
CLMN	STRUCTURAL COLUMN
CONNCT	FIRE DEPARTMENT CONNECTION
CNPY	PROJECTING CANOPY
CP-1	CAST IN PLACE CONCRETE
EXFNC	EXISTING NEIGHBOURING FENCE
FLGR	FLAGPOLE
HYDRD	OTTAWA HYDRD EQUIPMENT
LVR	MECHANICAL LOUVER SEE MECHANICAL
SC-1	SINTERED CERAMIC CLADDING
SDFNC	200mm ARCHITECTURAL CONCRETE BLOCK SECURITY FENCE
WRFNC	METAL SECURITY WIRE FENCE

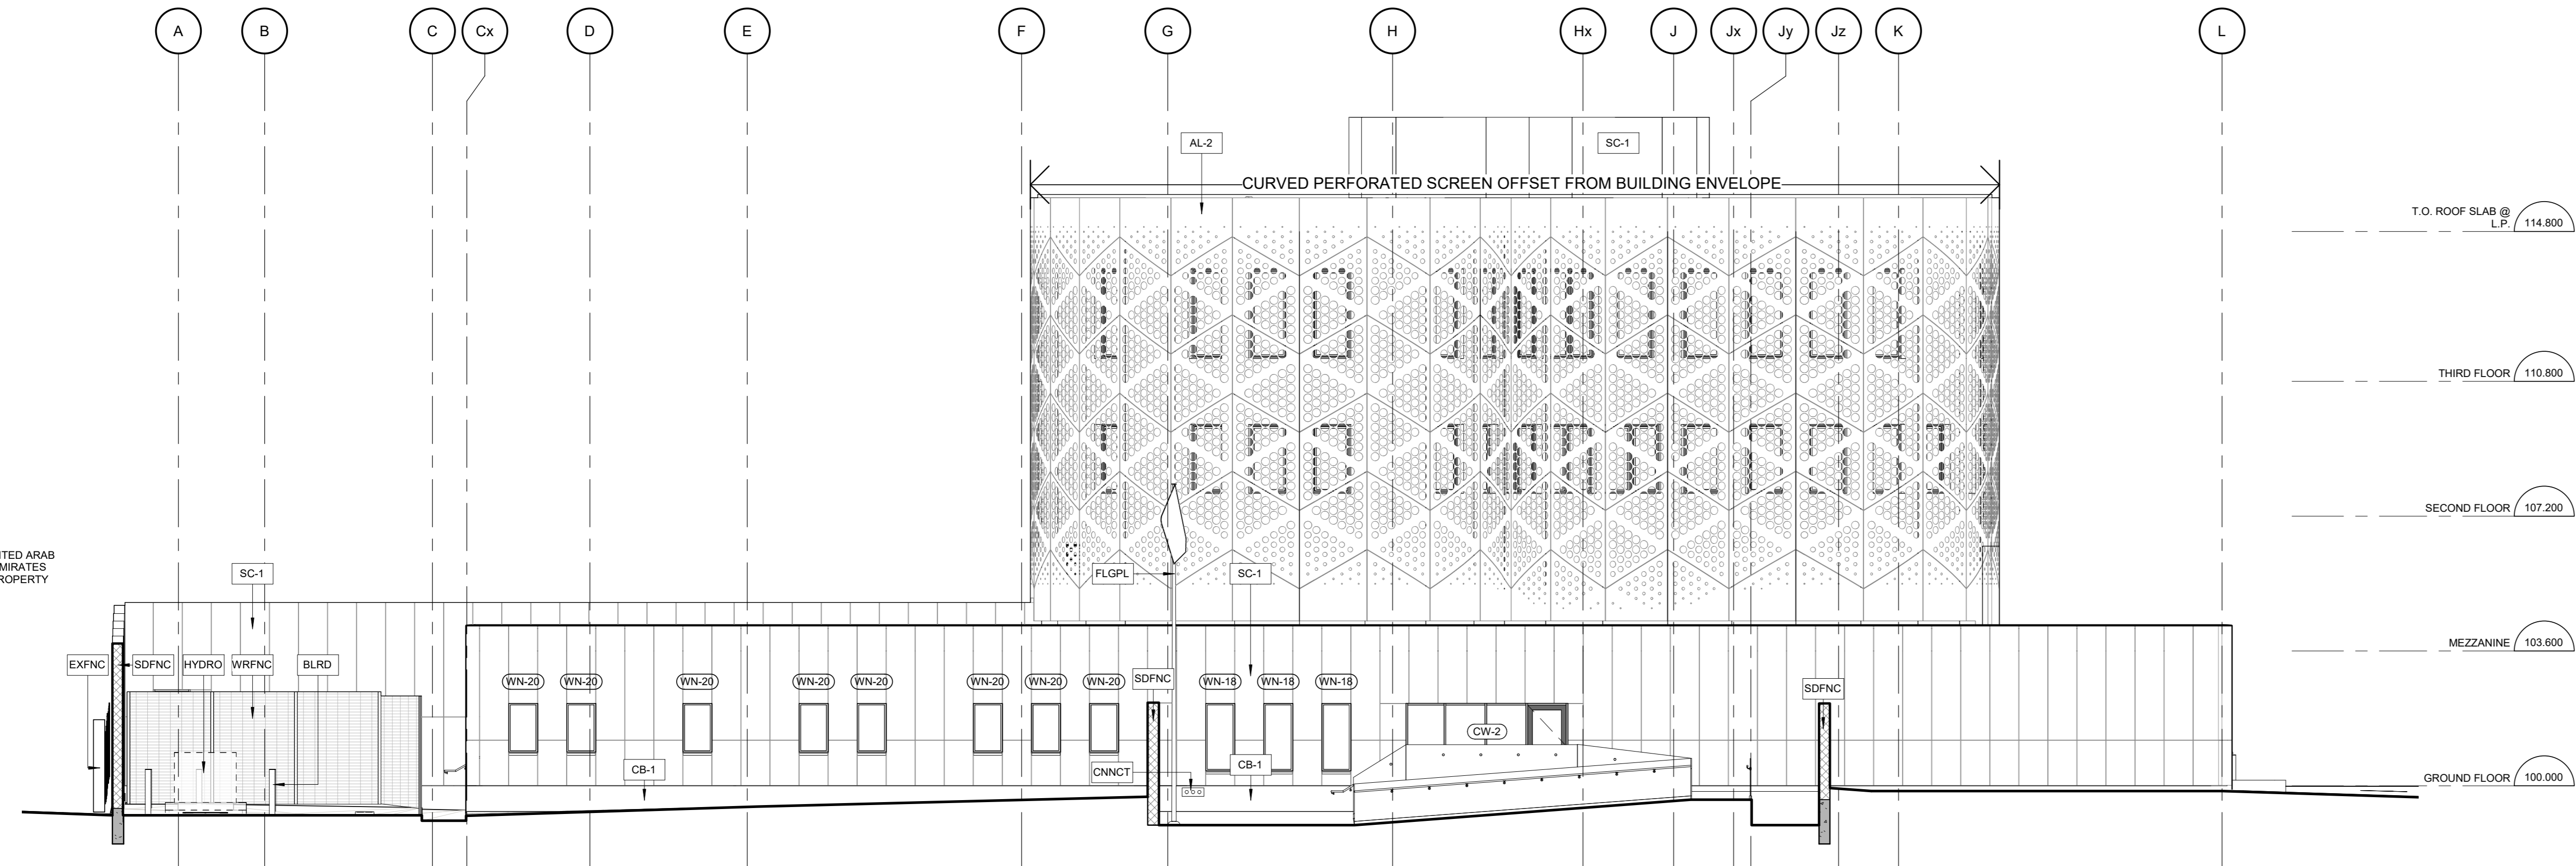

2 SOUTH ELEVATION
A2005 1:100

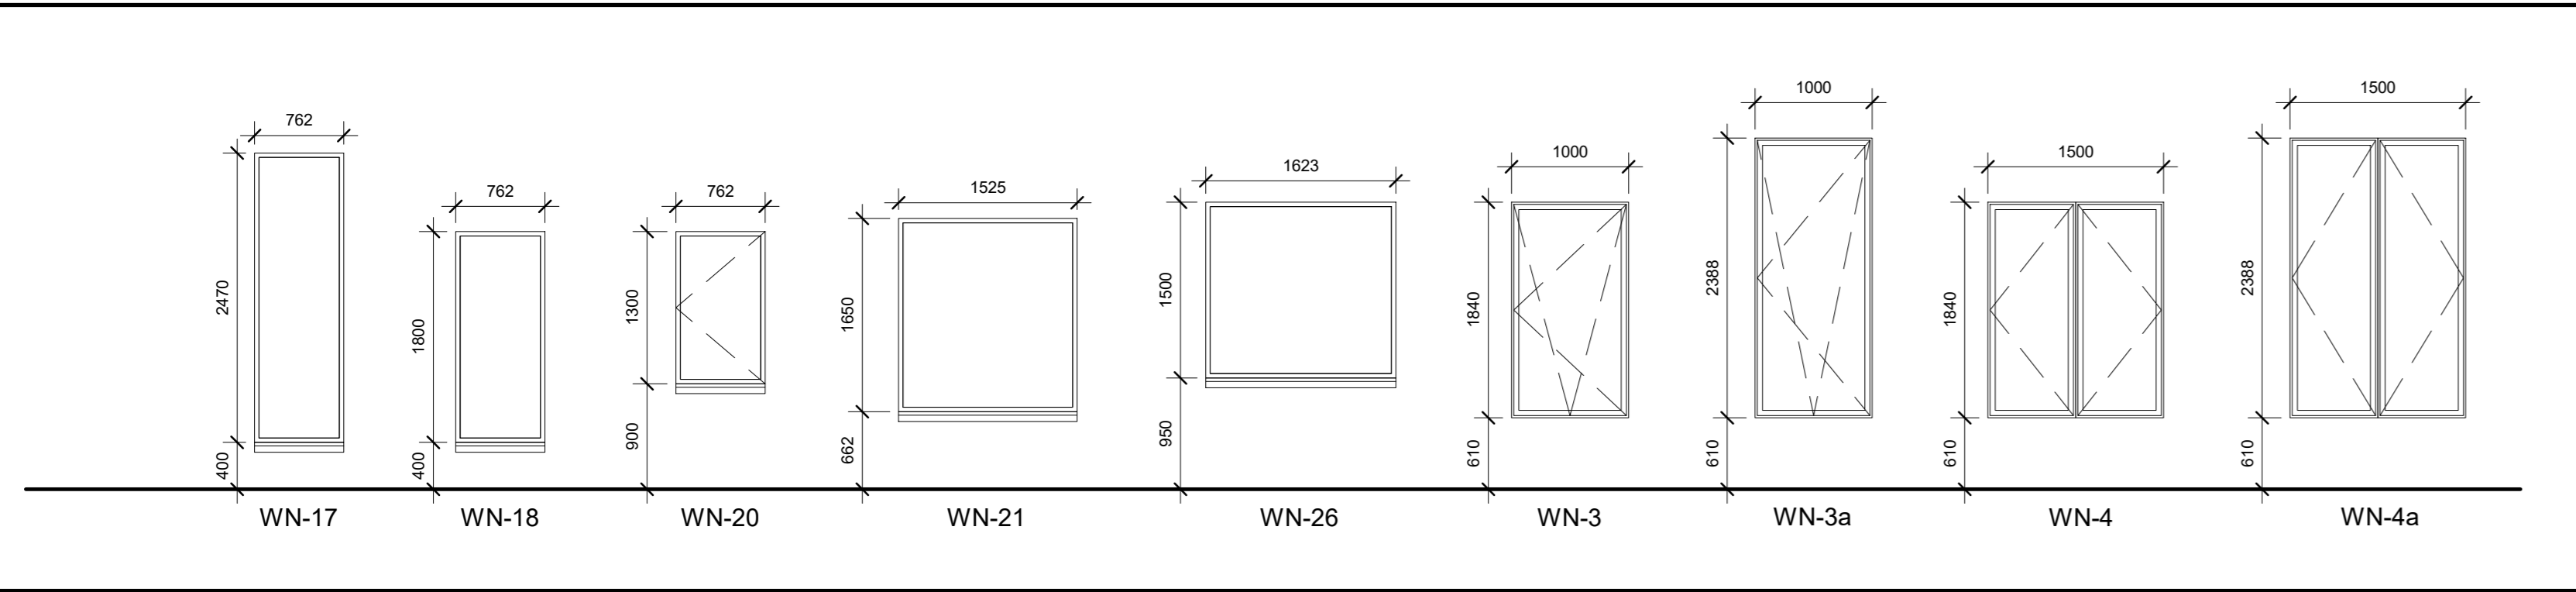

1 MAR 09 2022 Issued for Site Plan Control Application
no. date revision/issue by

grc architects
47 Clarence Street, Suite 401
Ottawa, Ontario K1N 5K5
t: 613-241-8203 f: 613-241-4180
info@grcarchitects.com www.grcarchitects.com

consultant


northpoint
professional stamp
ONTARIO ASSOCIATION
OF ARCHITECTS
Caitlyn Jones
CAPOLYN M. JONES
LICENSE
6087

project title
**NEW QATAR
EMBASSY AND
CONSULATE**

drawing title
**BUILDING ELEVATIONS
WITH SCREEN**


date	FEB 10, 2022	job no.	
scale	As indicated		1218
drawn	TL	drawing no.	
approved	CJ		A200B
plot date/time	08-Mar-2022 11:29:32 AM		

1. DO NOT SCALE FROM THIS DRAWING.
2. CONTRACTOR TO VERIFY ALL DIMENSIONS AND NOTIFY THE ARCHITECT OF ANY DISCREPANCIES BEFORE WORK COMMENCES.
3. THIS DRAWING TO BE READ IN CONJUNCTION WITH THE FOLLOWING DRAWINGS: STRUCTURAL, MECHANICAL, ELECTRICAL.

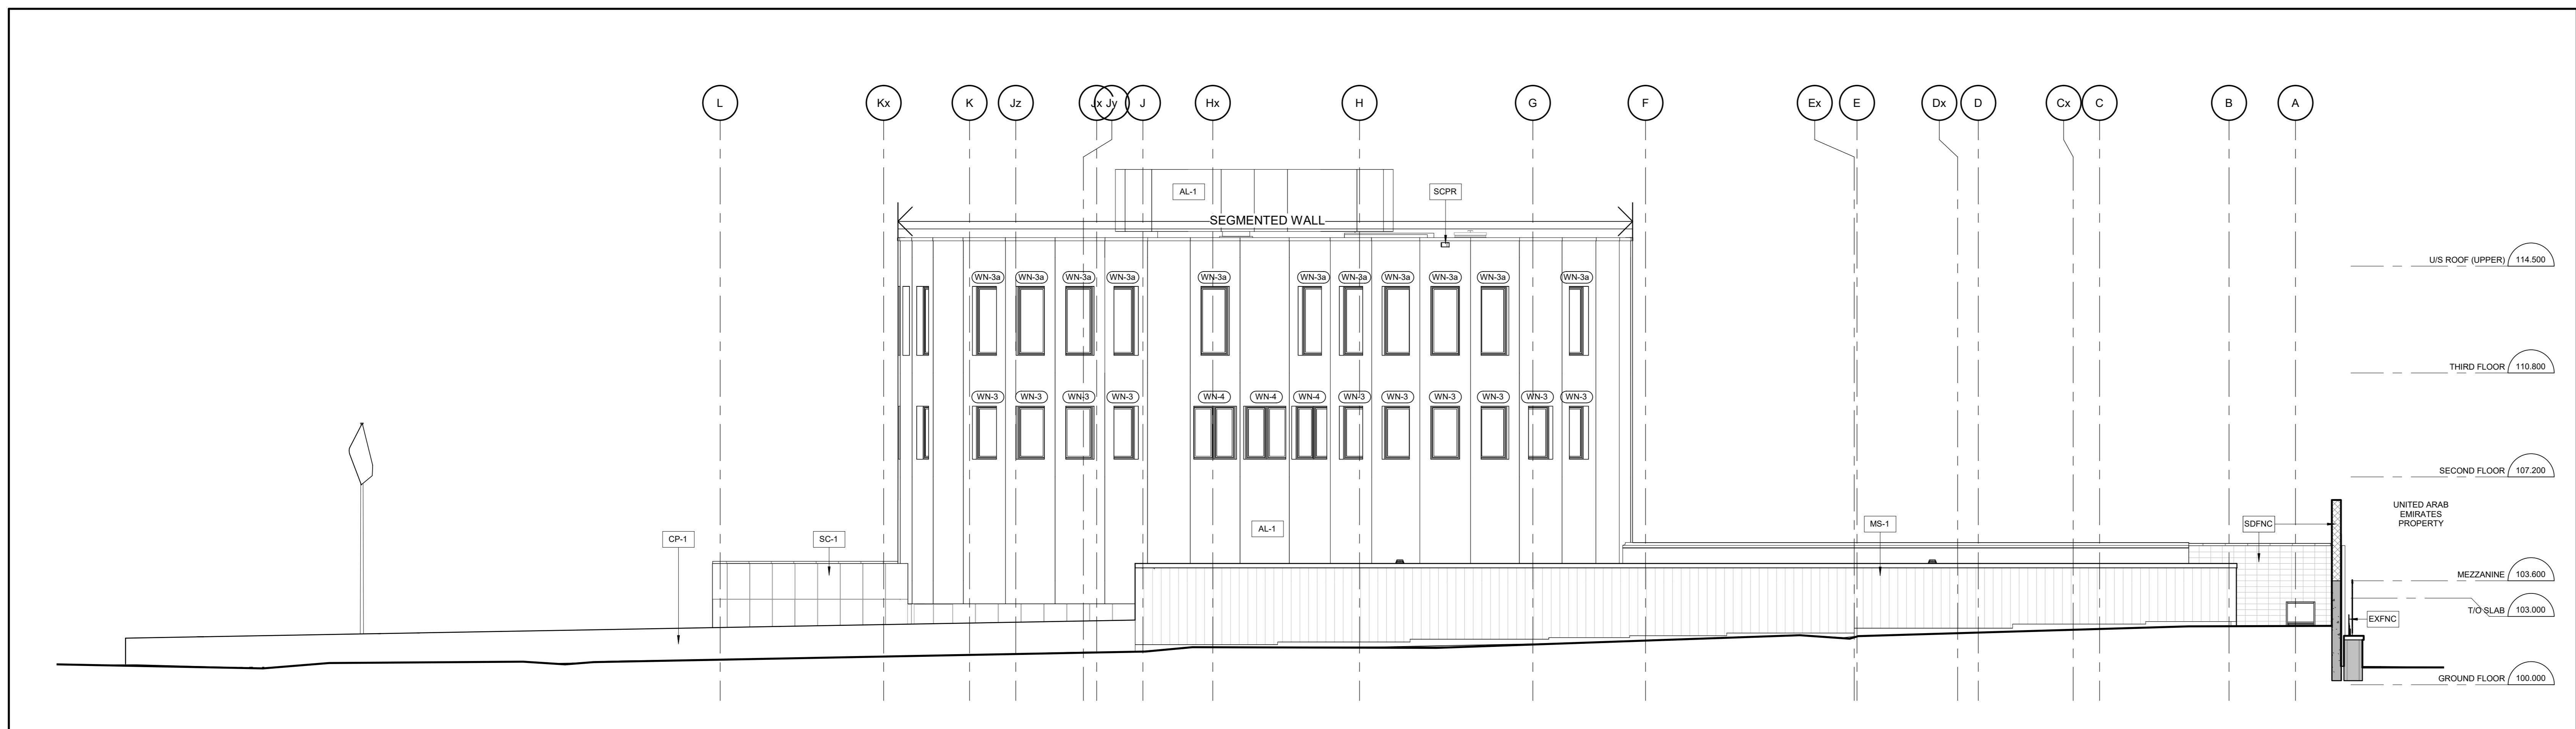


1 NORTH ELEVATION
1:100

KEYNOTE LEGEND	
AL-1	ALUMINUM PLATE - TYPE 1
BLRD	STEEL BOLLARD
CLMN	STRUCTURAL COLUMN
CP-1	CAST IN PLACE CONCRETE
EXFNC	EXISTING NEIGHBORING FENCE
HYDRO	OTTAWA HYDRO EQUIPMENT
LVR	MECHANICAL LOUVER, SEE MECHANICAL
MS-1	METAL SIDING
SC-1	SINTERED CERAMIC CLADDING
SCPR	ROOF SCUPPER
SDFNC	200mm ARCHITECTURAL CONCRETE BLOCK SECURITY FENCE
WRFNC	METAL SECURITY WIRE FENCE

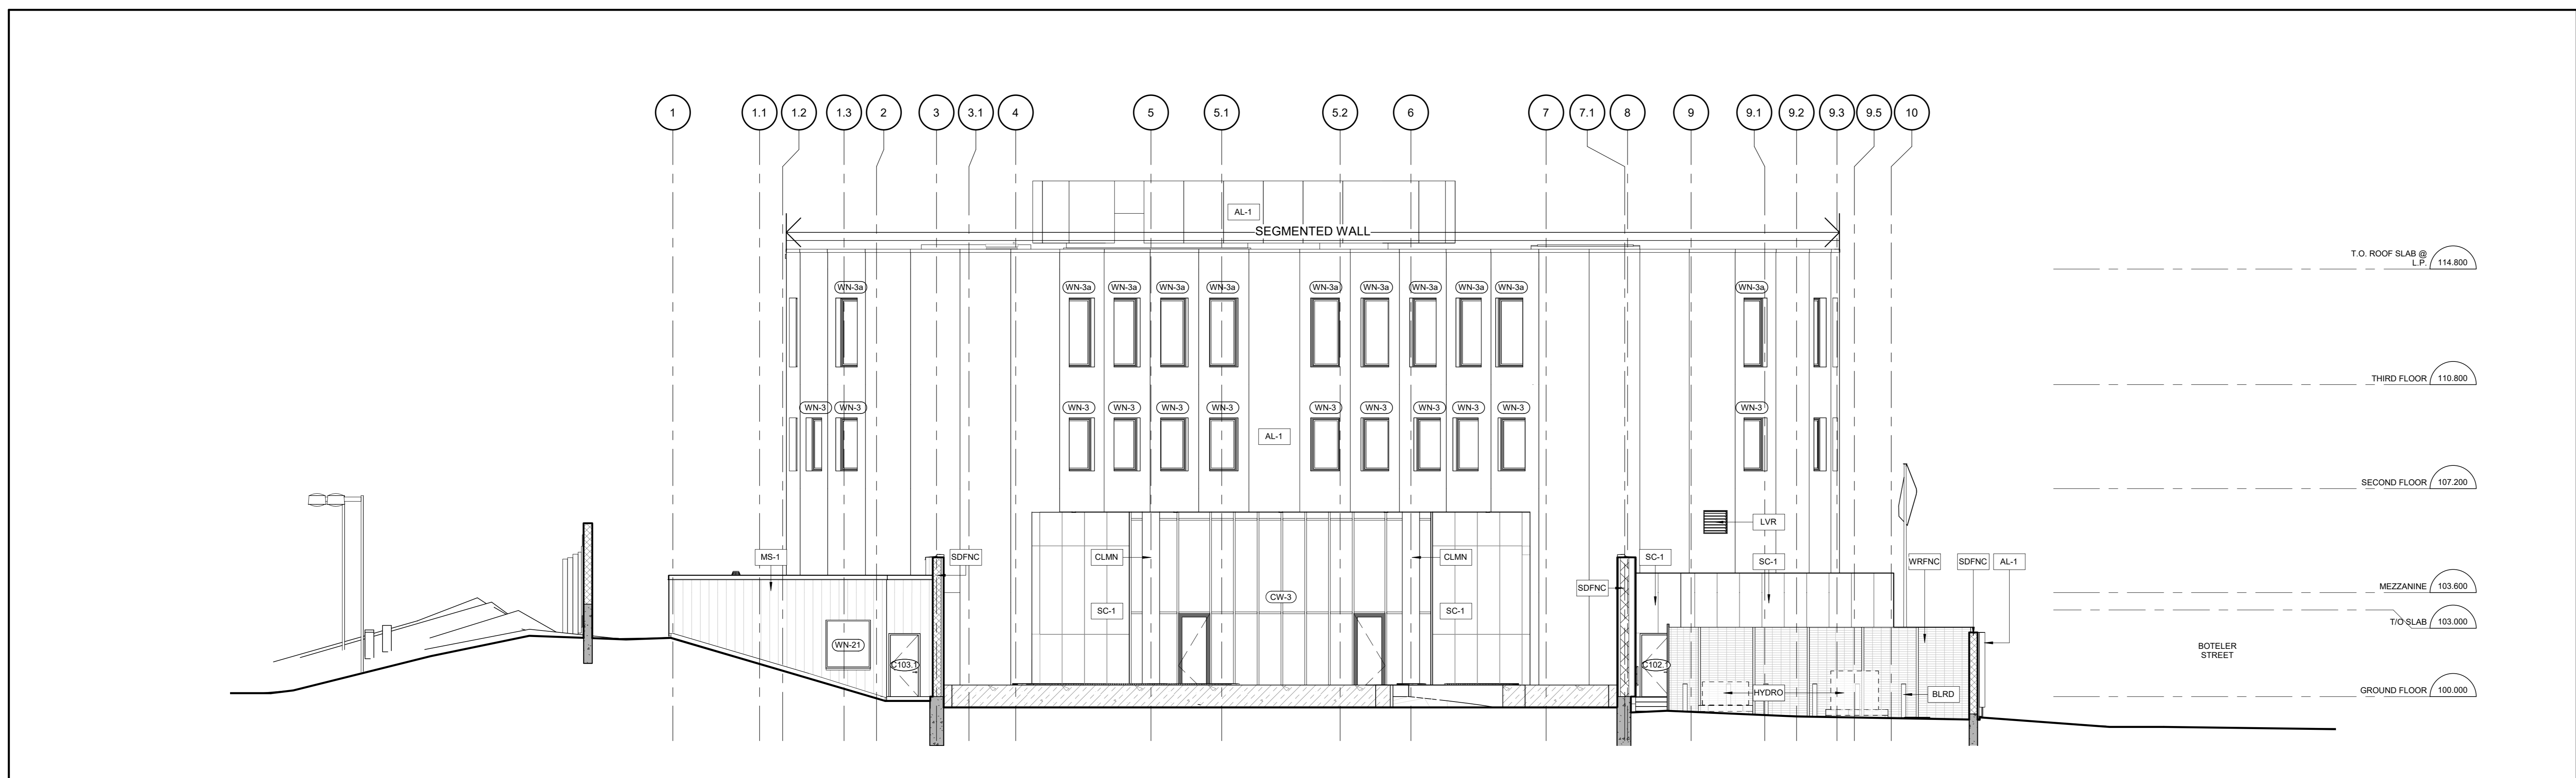

2 WEST ELEVATION
1:100

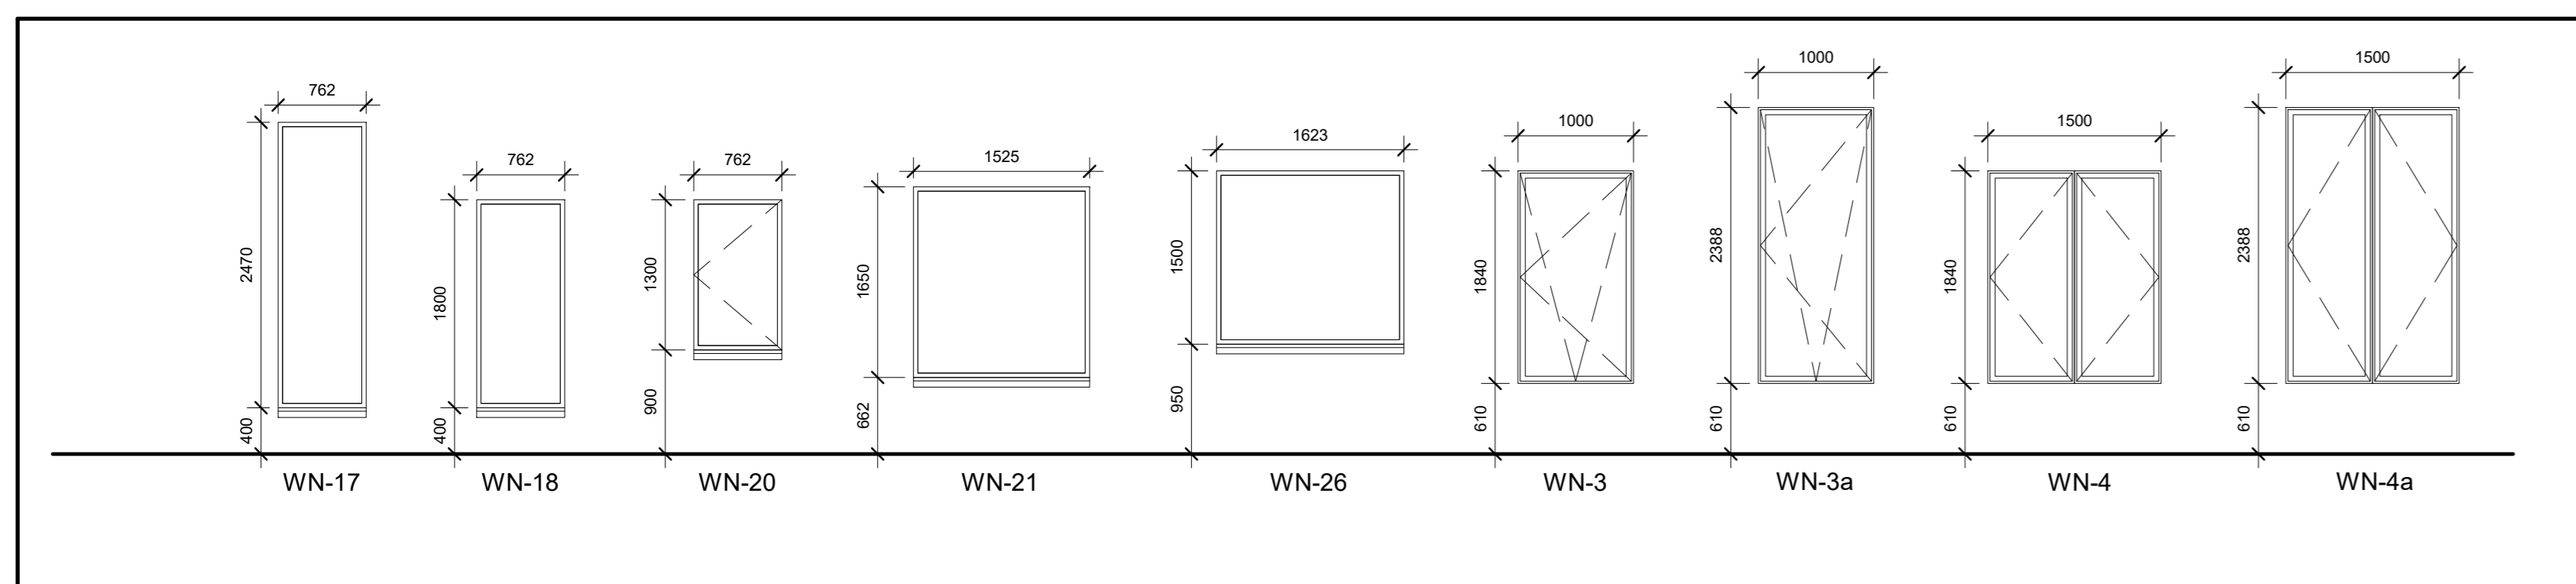

1 MAR 09 2022 Issued for Site Plan Control Application
no. date revision/issue by

grc architects
47 Clarence Street, Suite 401
Ottawa, Ontario K1N 5K5
t: 613-241-8203 f: 613-241-4180
info@grcarchitects.com www.grcarchitects.com

consultant

northpoint

professional stamp
ONTARIO ASSOCIATION
OF
ARCHITECTS
CANDY JONES
LICENSE
0087


project title
**NEW QATAR
EMBASSY AND
CONSULATE**

address

drawing title
**BUILDING ELEVATIONS
WITHOUT SCREEN**

date	FEB 10, 2022	job no.	
scale	As indicated		1218
drawn	Author	drawing no.	
approved	Checker		A201A
plot date/time	08-Mar-2022 11:29:39 AM		


1. DO NOT SCALE FROM THIS DRAWING.
2. CONTRACTOR TO VERIFY ALL DIMENSIONS AND NOTIFY THE ARCHITECT OF ANY DISCREPANCIES BEFORE WORK COMMENCES.
3. THIS DRAWING TO BE READ IN CONJUNCTION WITH THE FOLLOWING DRAWINGS: STRUCTURAL, MECHANICAL, ELECTRICAL.

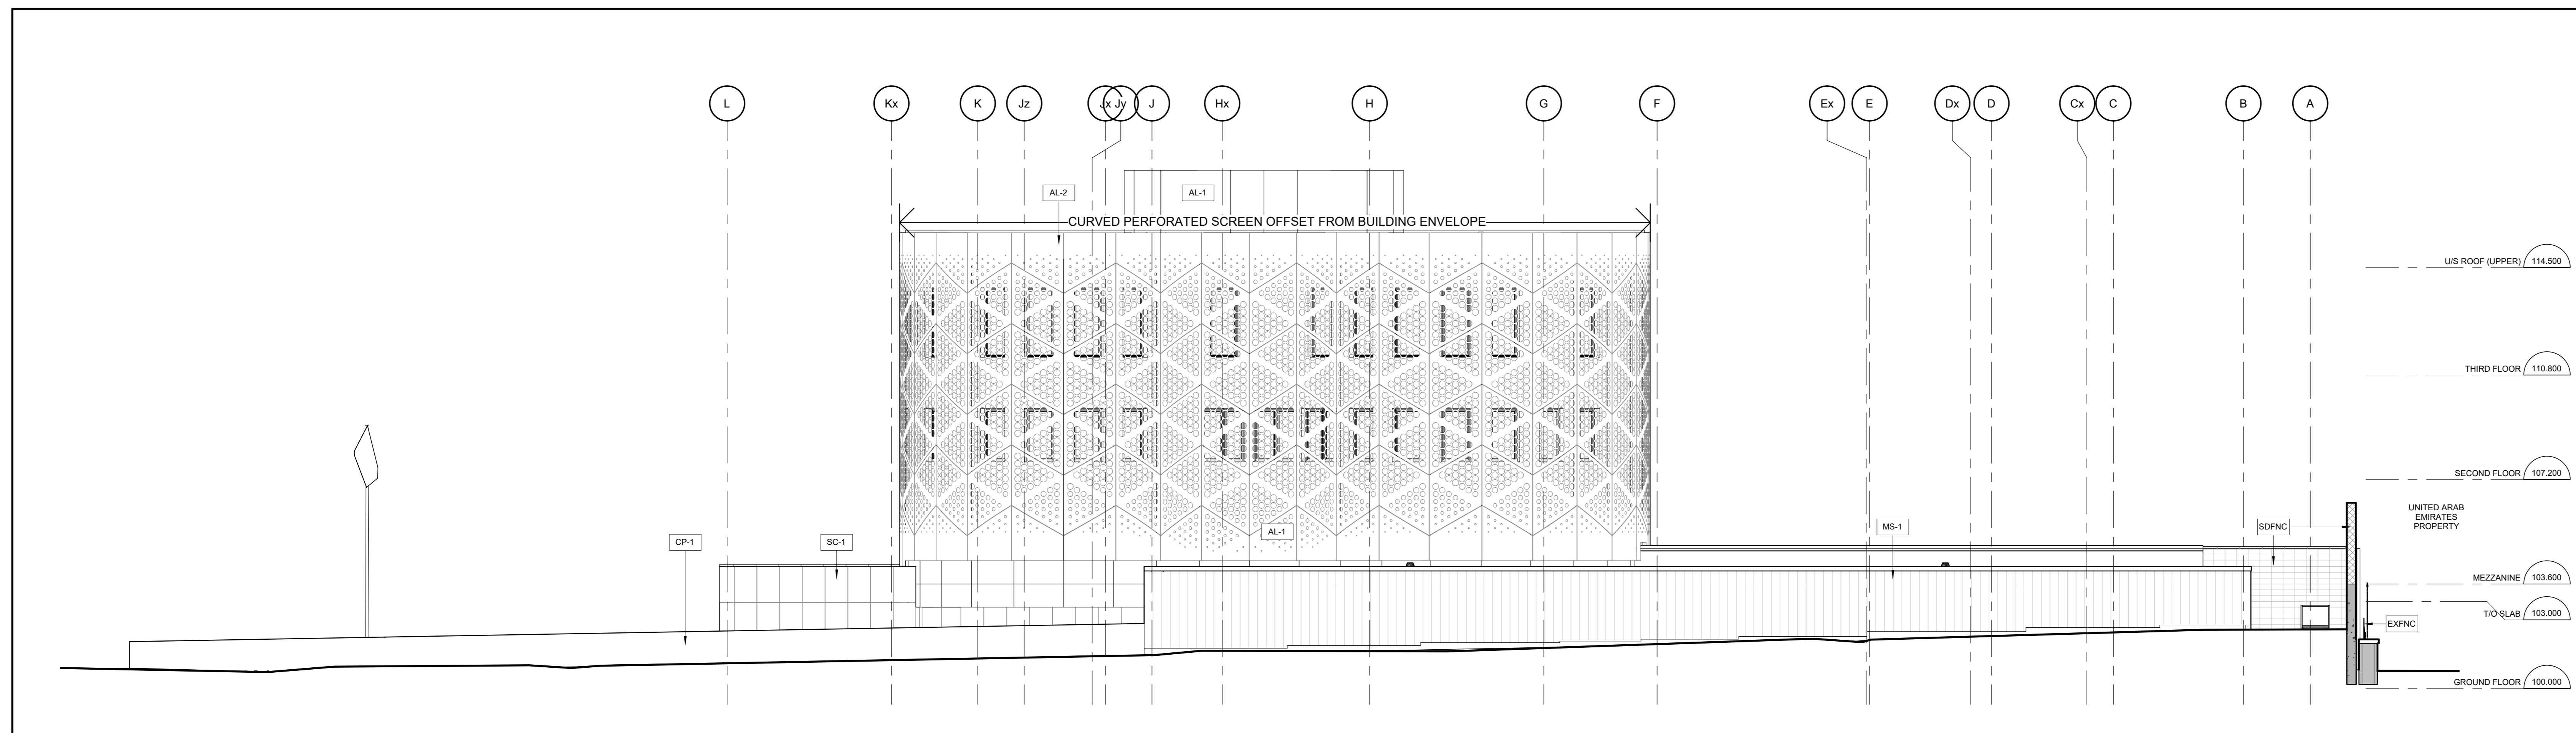


KEYNOTE LEGEND

AL-1	ALUMINUM PLATE - TYPE 1
AL-2	ALUMINUM PLATE - TYPE 2
RLRD	STEEL ROLLAND
CLMN	STRUCTURAL COLUMN
CP-1	CAST IN PLACE CONCRETE
EXFNC	EXISTING NEIGHBOURING FENCE
HYDRD	OTTAWA HYDRO EQUIPMENT
MS-1	METAL SIDING
SC-1	SINTERED CERAMIC CLADDING
SDFNC	200mm ARCHITECTURAL CONCRETE BLOCK SECURITY FENCE
WRFNC	METAL SECURITY WIRE FENCE

1 NORTH ELEVATION
A201B 1:100

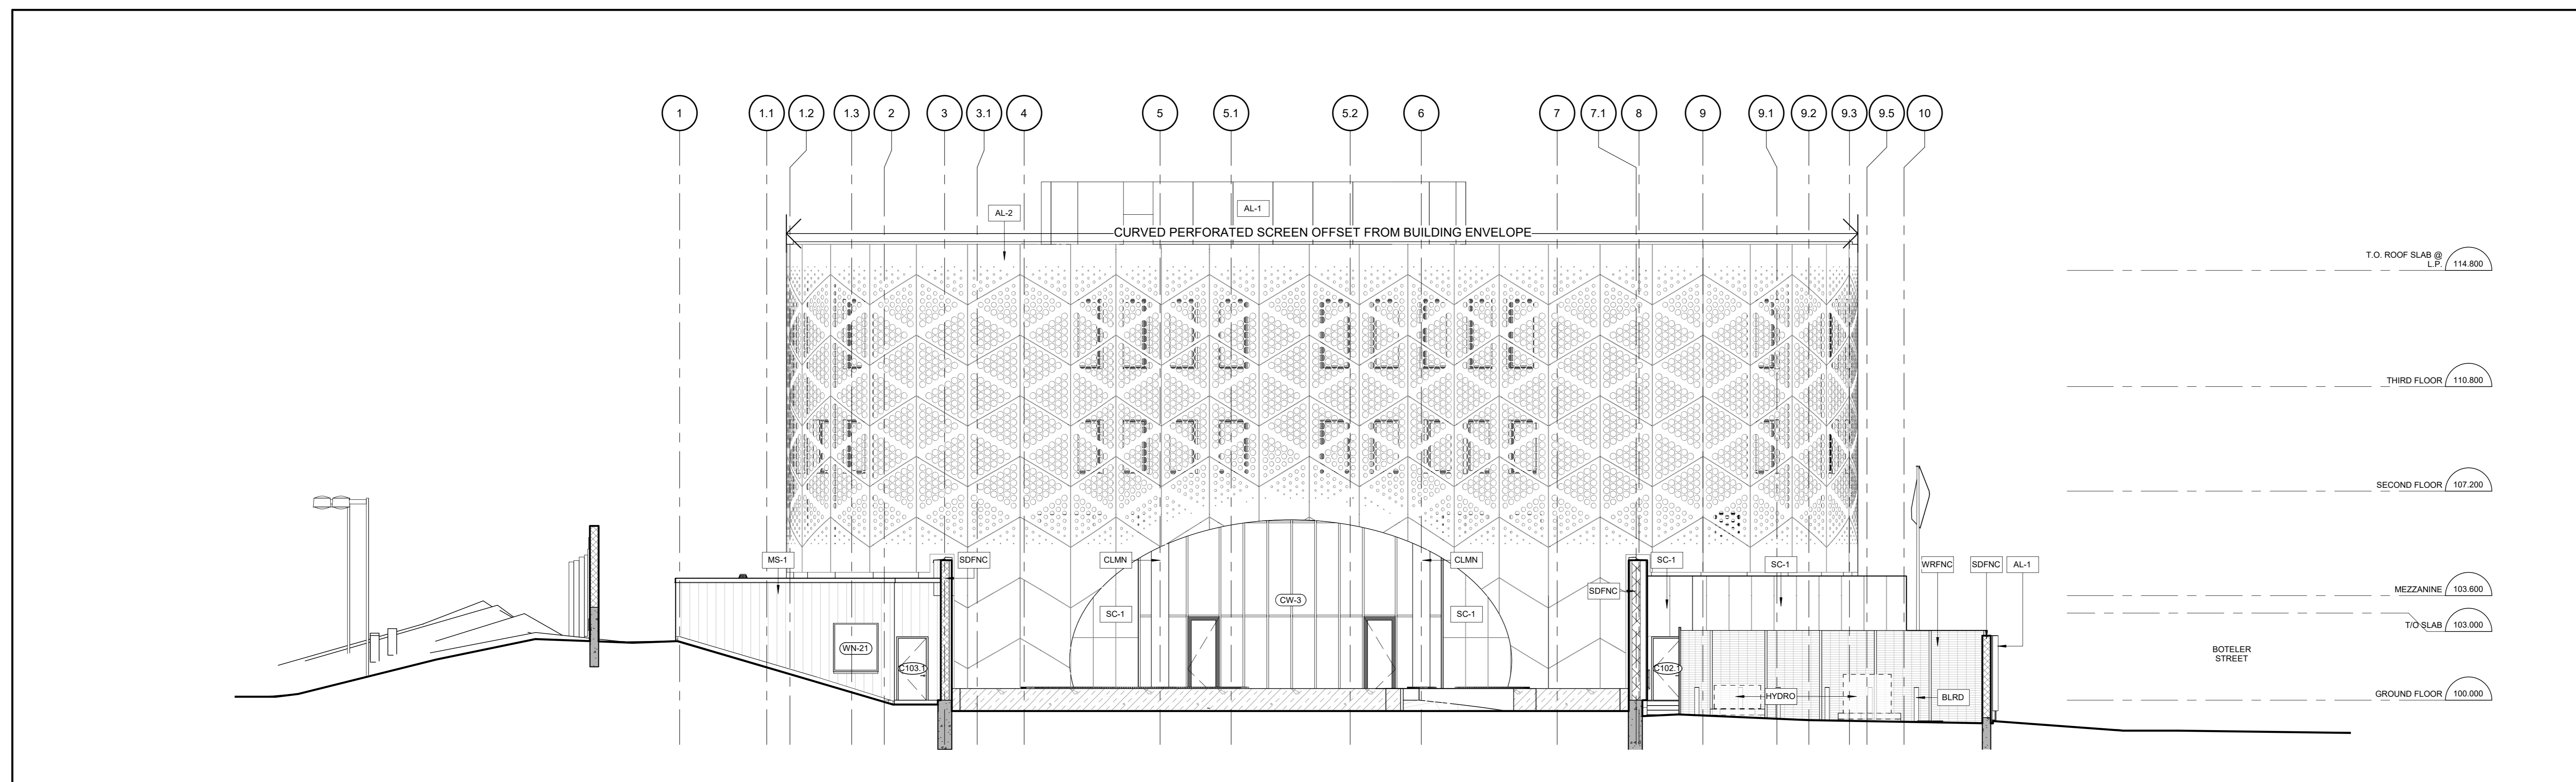

2 WEST ELEVATION
A201B 1:100

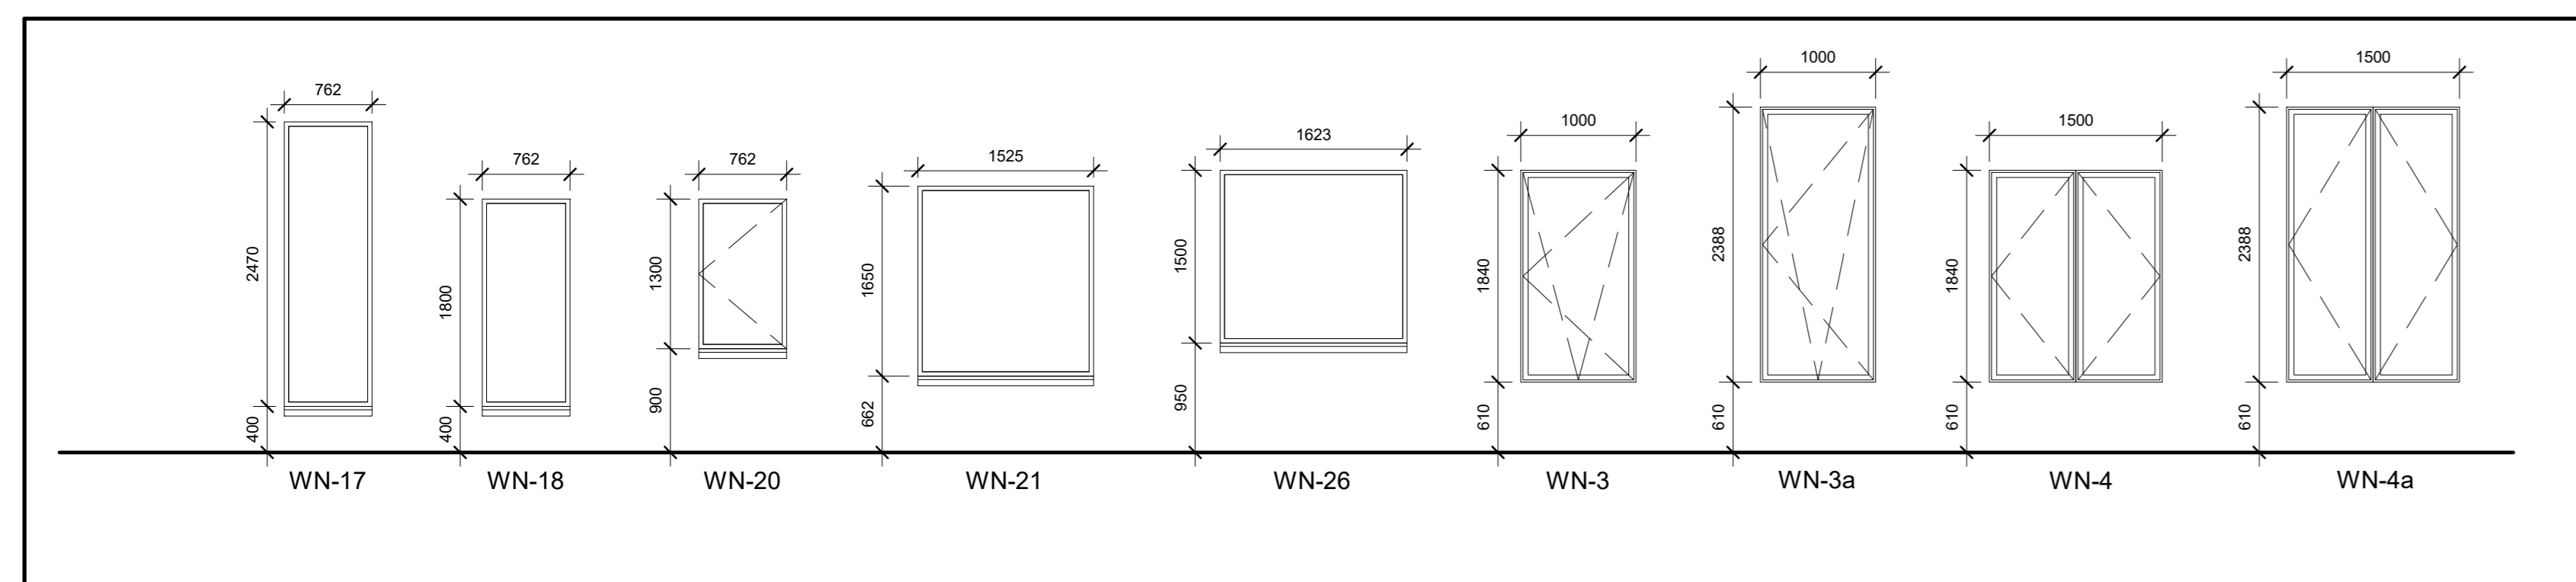

1	MAR 09 2022	Issued for Site Plan Control Application
no.	date	revision/issue

grc architects
47 Clarence Street, Suite 401
Ottawa, Ontario K1N 5K5
t: 613-241-8203 f: 613-241-4180
info@grcarchitects.com www.grcarchitects.com

consultant

northpoint

professional stamp
ONTARIO ASSOCIATION
OF
ARCHITECTS
CAMPBELL JONES
LICENSE
0087

project title
**NEW QATAR
EMBASSY AND
CONSULATE**

address

drawing title
**BUILDING ELEVATIONS
WITH SCREEN**

date	FEB 10, 2022	job no.	
scale	As indicated		1218
drawn	TL	drawing no.	
approved	CJ		A201B
plot date/time	08-Mar-2022 11:30:30 AM		

1. DO NOT SCALE FROM THIS DRAWING.
2. CONTRACTOR TO VERIFY ALL DIMENSIONS AND NOTIFY THE ARCHITECT OF ANY DISCREPANCIES BEFORE WORK COMMENCES.
3. THIS DRAWING TO BE READ IN CONJUNCTION WITH THE FOLLOWING DRAWINGS: STRUCTURAL, MECHANICAL, ELECTRICAL.