

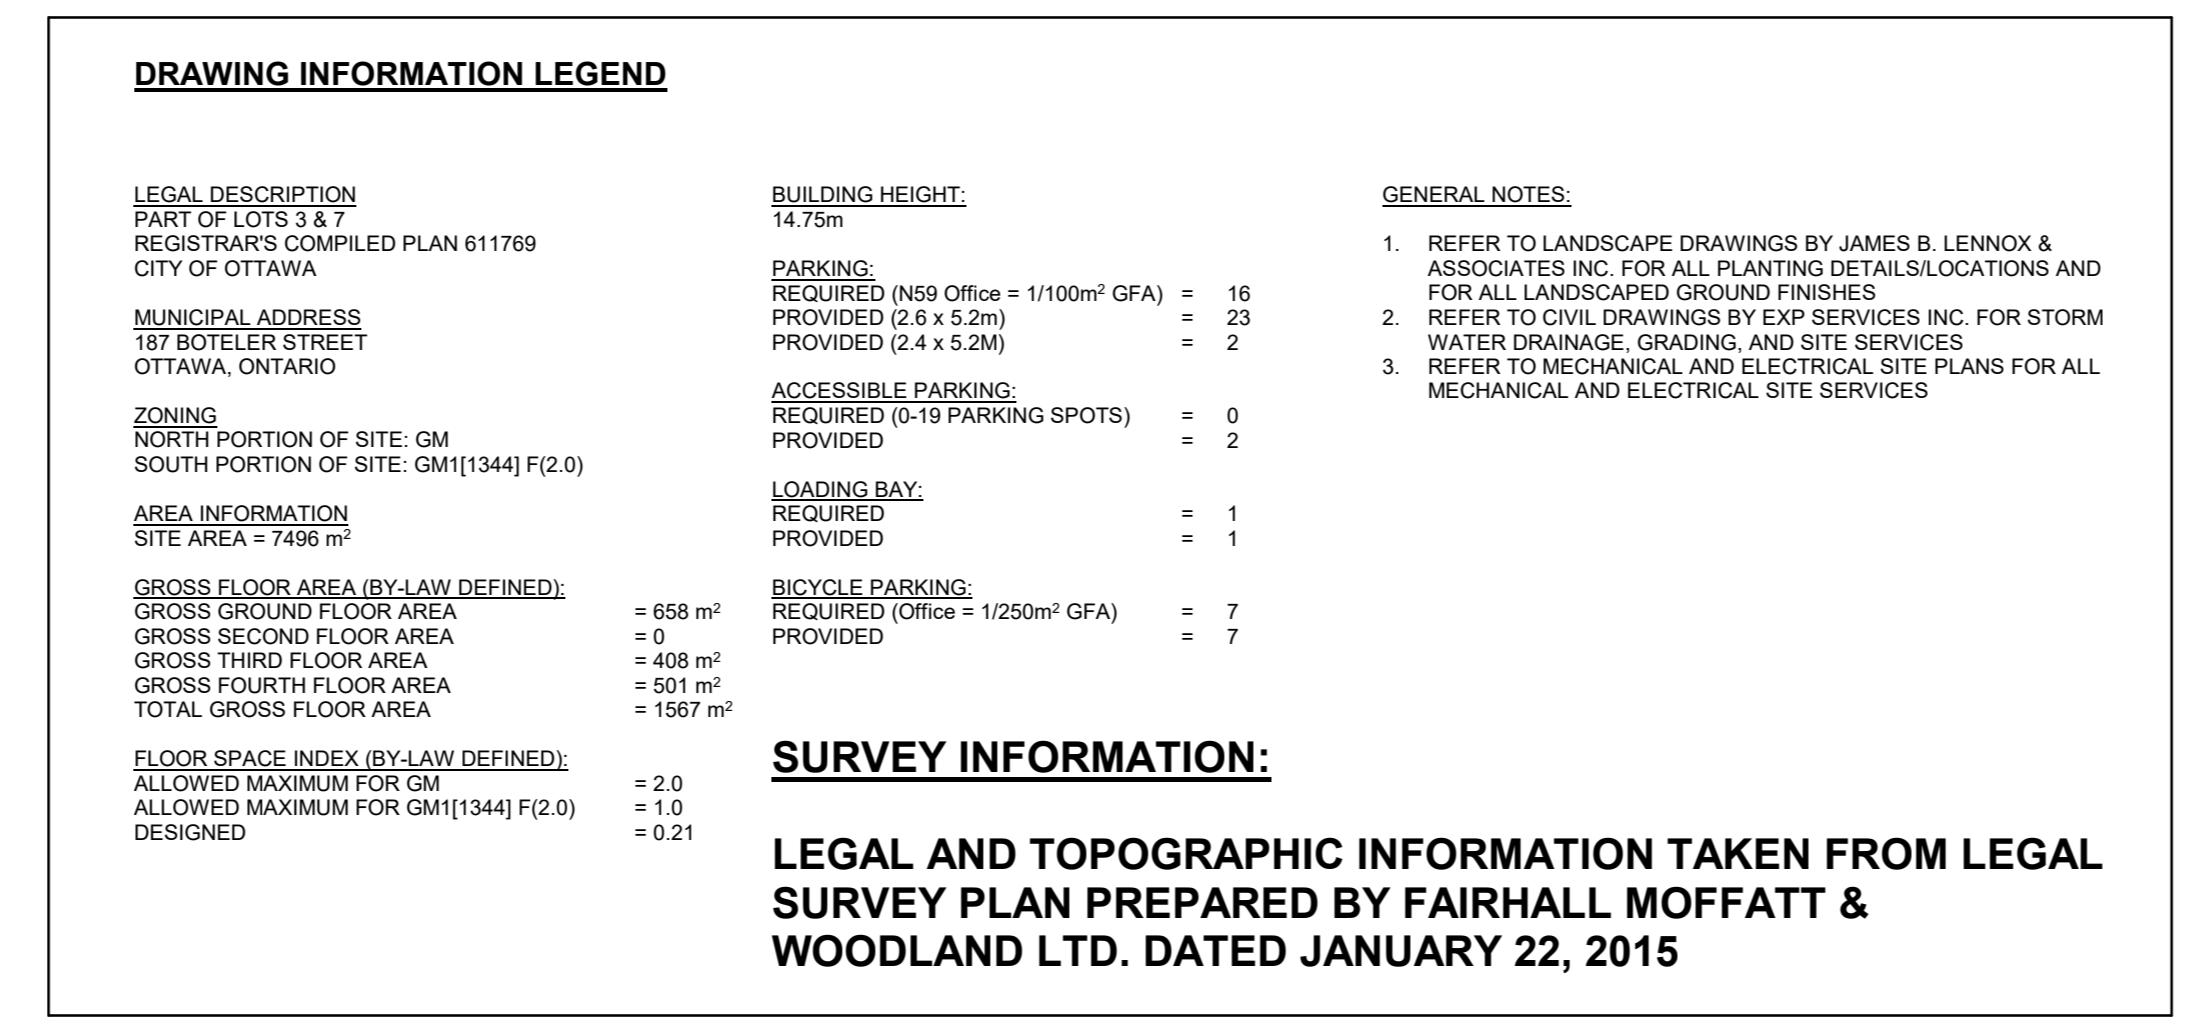


1 SITE PLAN
A001 1:200

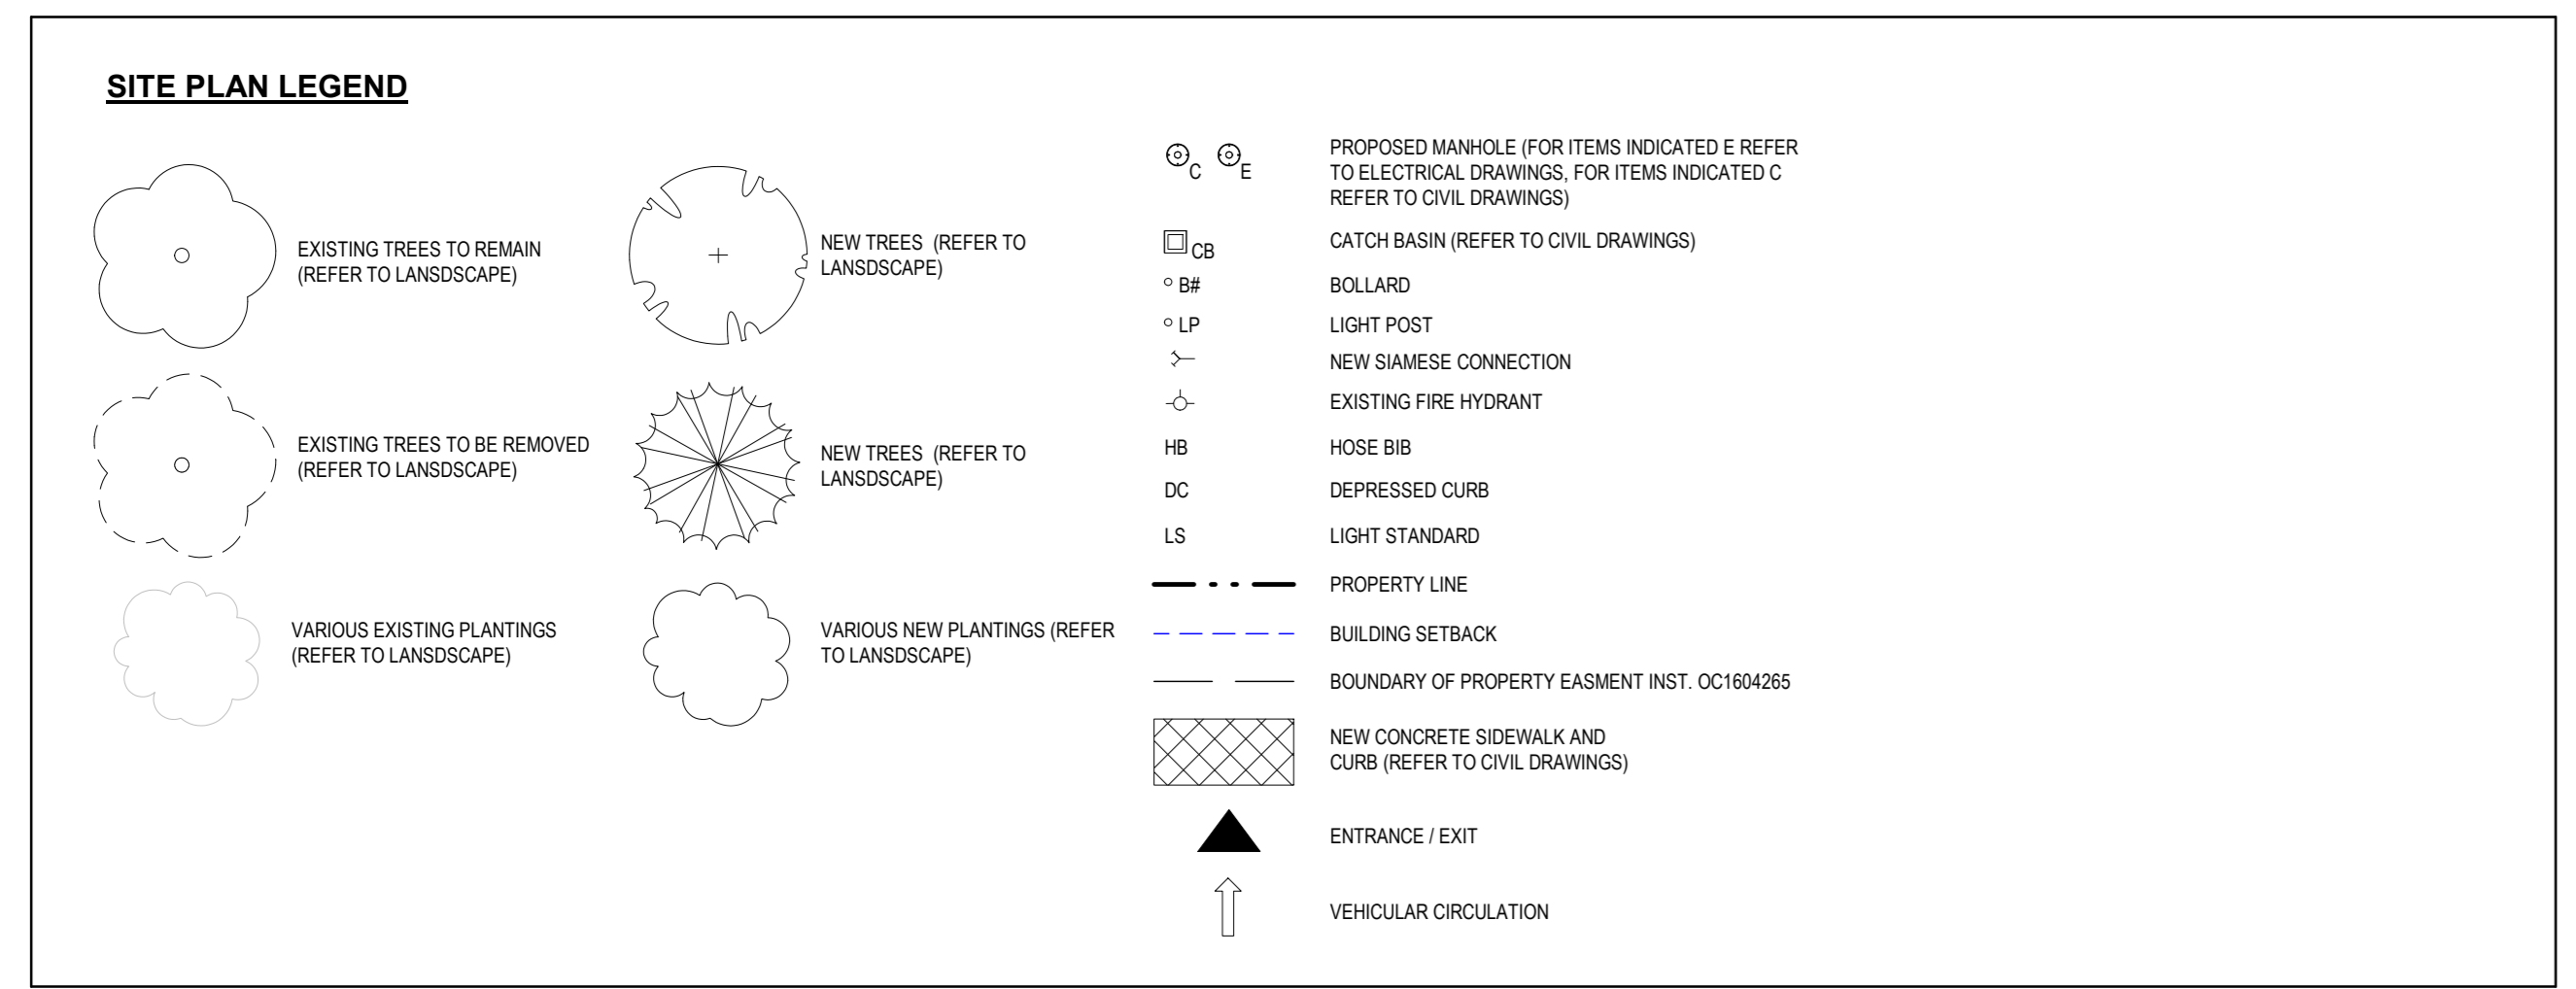

CONTACT INFORMATION

APPLICANT / ARCHITECT: GRC Architects Inc. 401-47 Clarence Street Ottawa, Ontario K1N 9K1 t: 613-241-8203 f: 613-241-4180	PROPERTY OWNER: EMBASSY OF THE STATE OF QATAR 150 Metcalfe Street, 8th Floor Ottawa, Ontario K2P 1P1 t: 613-241-4917 f: 613-241-3304	CIVIL ENGINEER: EXP Services Inc. 100-2650 Queenview Drive Ottawa, Ontario K2B 8H6 t: 613-888-1899	STRUCTURAL ENGINEER: Cunliffe & Associates 200-1550 Carling Avenue Ottawa, Ontario K1Z 8S8 t: 613-729-7242 f: 613-728-1461	MECHANICAL / ELECTRICAL ENGINEERS: Smith + Andersen 1600 Carling Ave Suite 530 Ottawa, Ontario K1Z 1G3 t: 613-230-1186 / f: 613-230-2598	LANDSCAPE ARCHITECT: James B. Lennox & Associates Inc. 3332 Carling Avenue Ottawa, Ontario K2H 5A8 t: 613-722-5168 / f: 1-866-343-3943	GEOTECHNICAL ENGINEER: Paterson Group 154 Colonnade Road South Nepean, Ontario K2E 7J5 t: 613-226-7381	ONTARIO LAND SURVEYOR: Fairhall Moffatt & Woodland Ltd. 100-600 Terry Fox Drive Ottawa, Ontario K2L 4B6 t: 613-591-2580
---	--	---	--	---	---	---	--

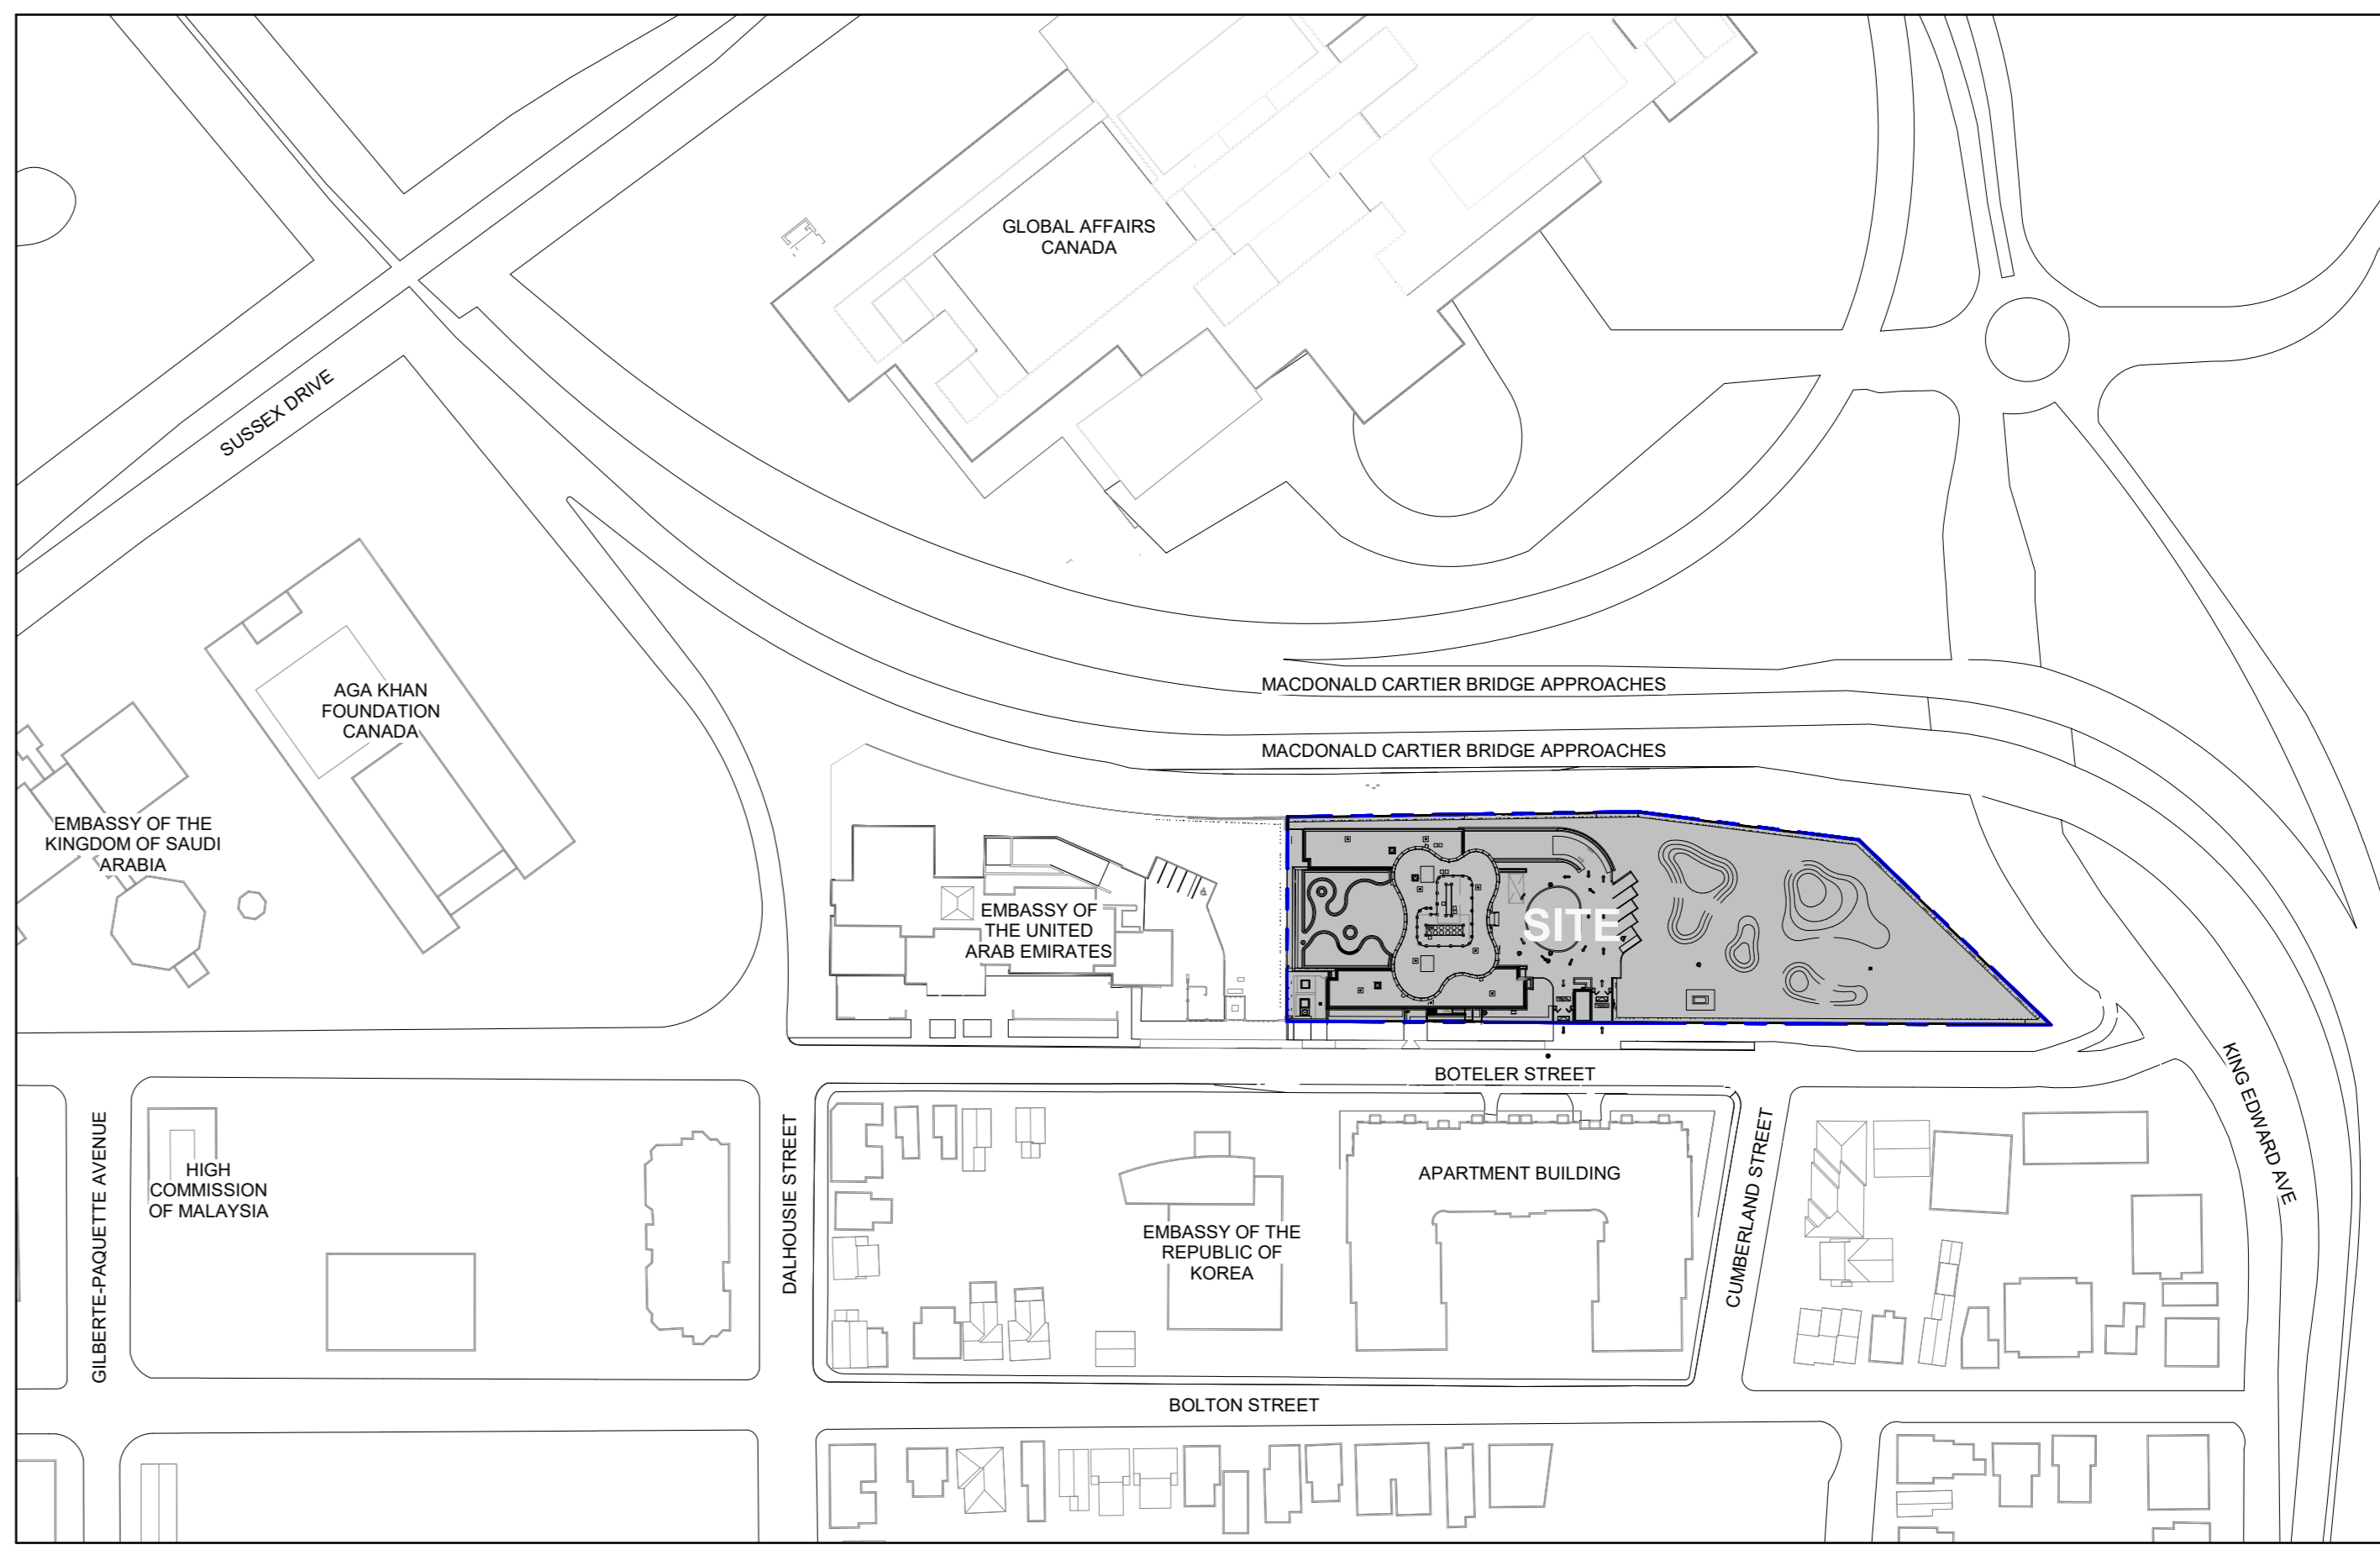

2 SITE PLAN KEY
A001 1:1500

4	AUG 08, 2023	Released for Site Plan Control Application	MT
3	AUG 26, 2022	Released for Site Plan Control Application	CJ
2	APR 12, 2022	Issued for Building Permit	CJ
1	MAR 08, 2022	Issued for Site Plan Control Application	CJ

grc architects
47 Clarence Street, Suite 401
Ottawa, Ontario K1N 9K1
t: 613-241-8203 f: 613-241-4180
info@grcarchitects.com www.grcarchitects.com

consultant

professional stamp
ONTARIO ASSOCIATION OF ARCHITECTS
Cunliffe Jones
CAROLYN M. JONES
LICENSE
6087

project title
NEW QATAR EMBASSY AND CONSULATE

address

drawing title
SITE PLAN

date JUNE 30, 2023 job no. **1218**

scale As indicated drawing no.

drawn DH/TL

approved CJ/JP **A001**

plot date/time 9/20/2023 2:45:37 PM

1. DO NOT SCALE FROM THIS DRAWING.
2. CONTRACTOR TO VERIFY ALL DIMENSIONS AND NOTIFY THE ARCHITECT OF ANY DISCREPANCIES BEFORE WORK COMMENCES.
3. THIS DRAWING TO BE READ IN CONJUNCTION WITH THE FOLLOWING DRAWINGS: STRUCTURAL, MECHANICAL, ELECTRICAL.