




1 SECTION - COURTYARD SECURITY WALL
A003 1:20

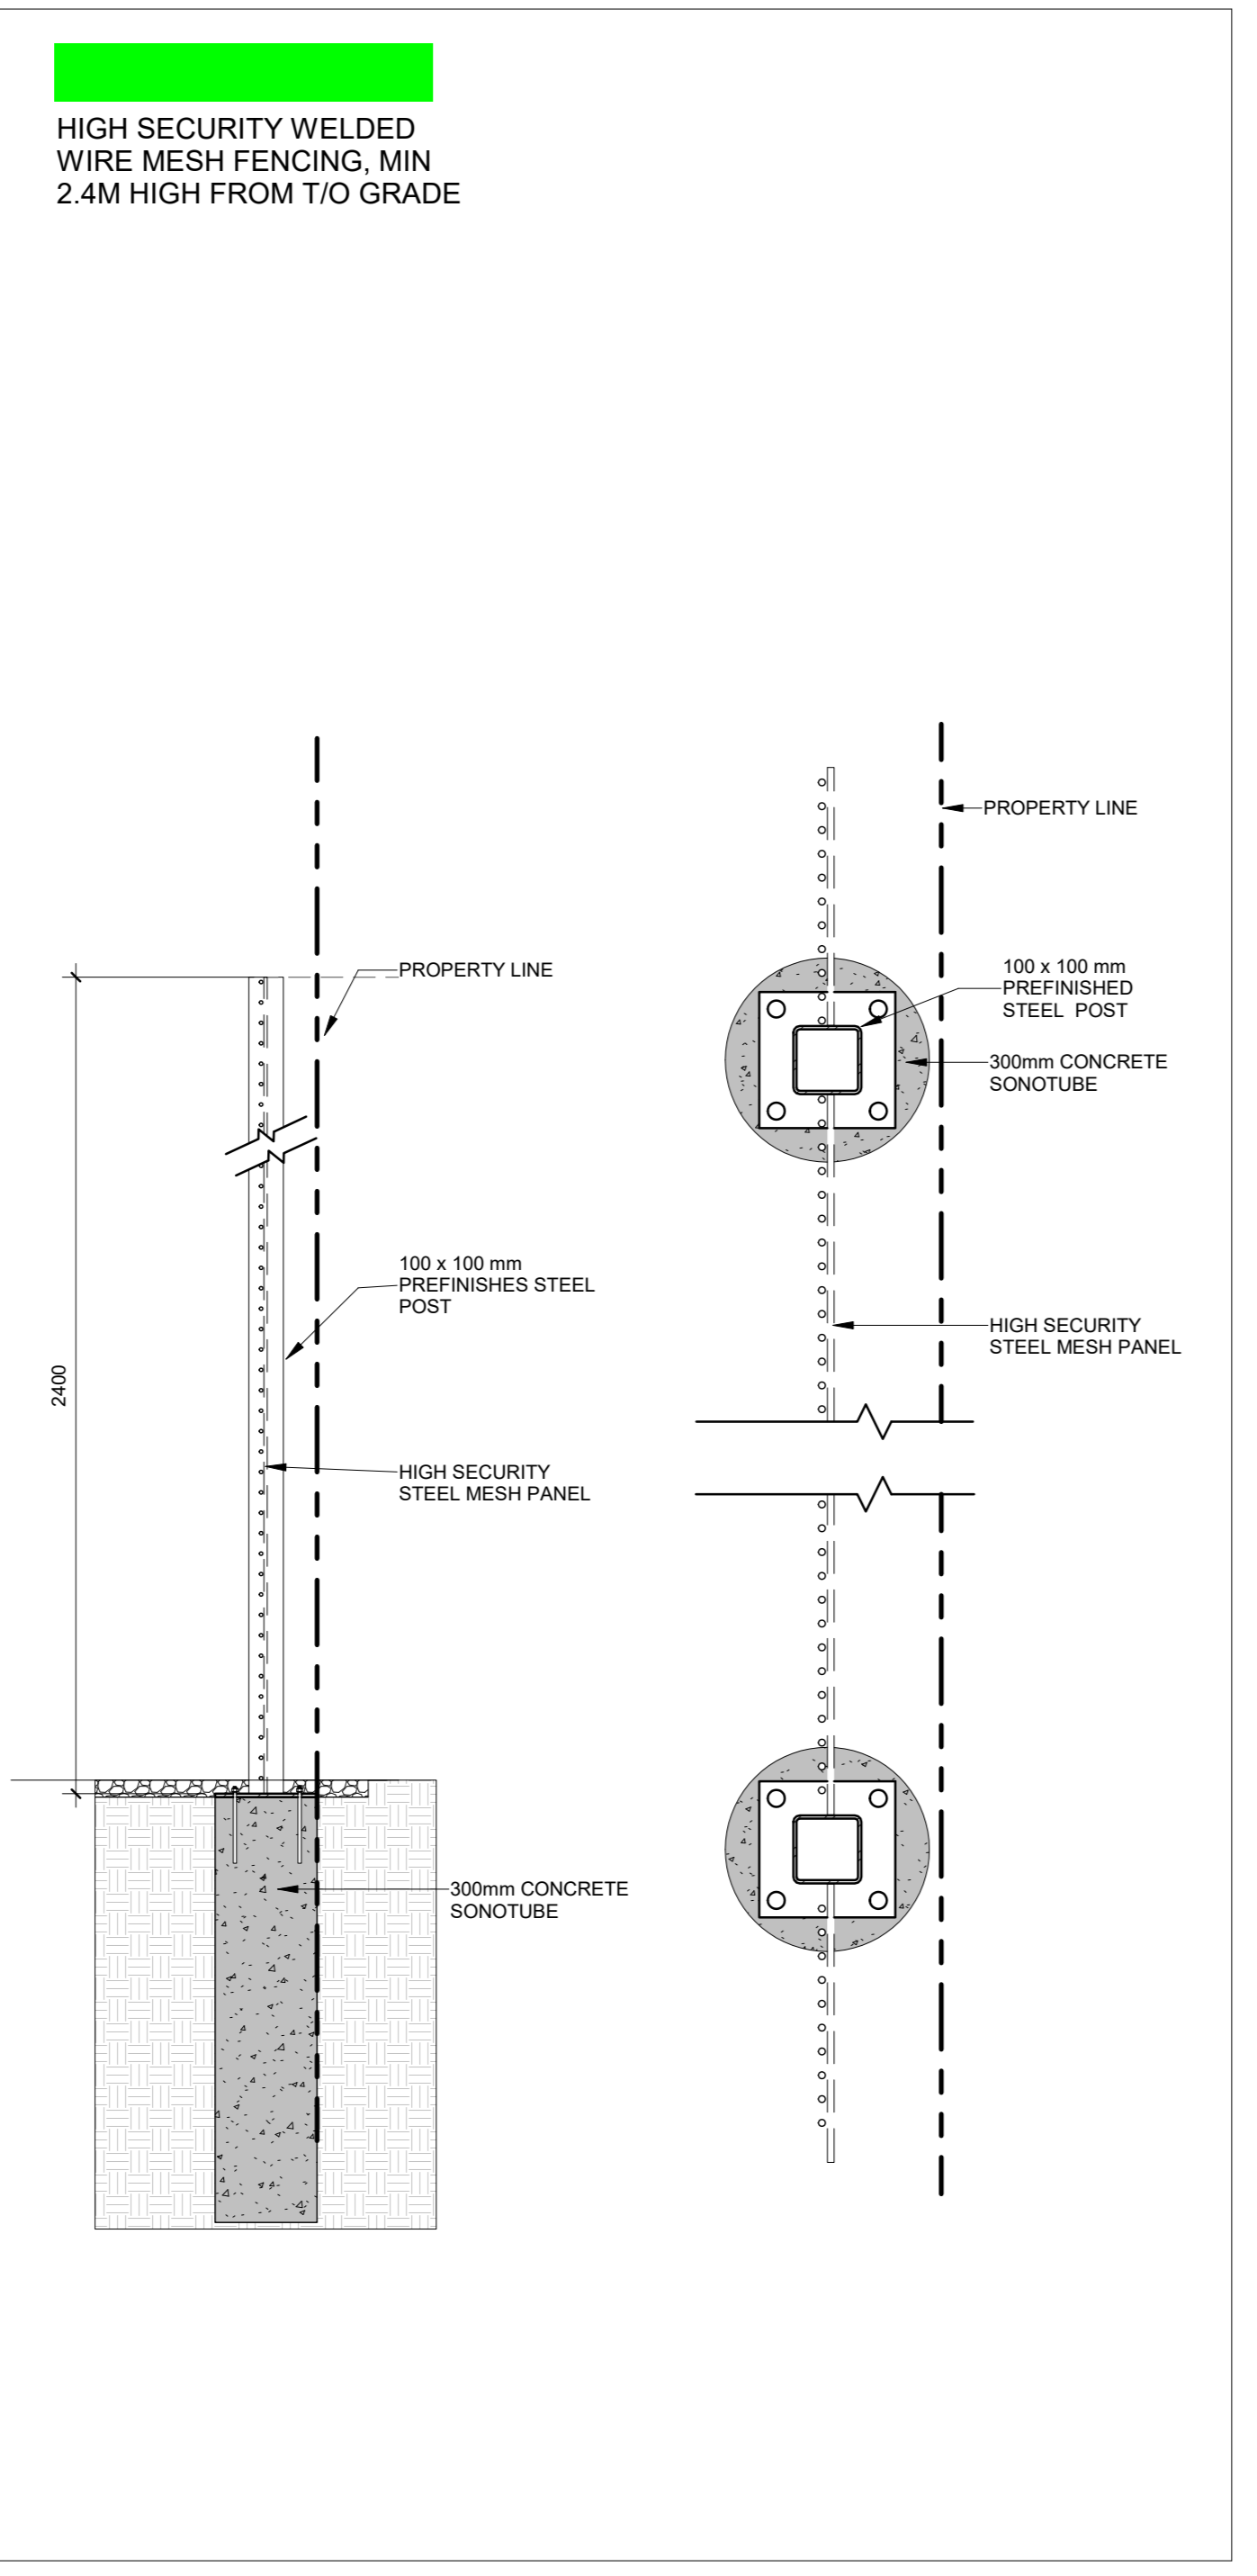


2 HIGH SECURITY STEEL MESH FENCING
A003 1:20

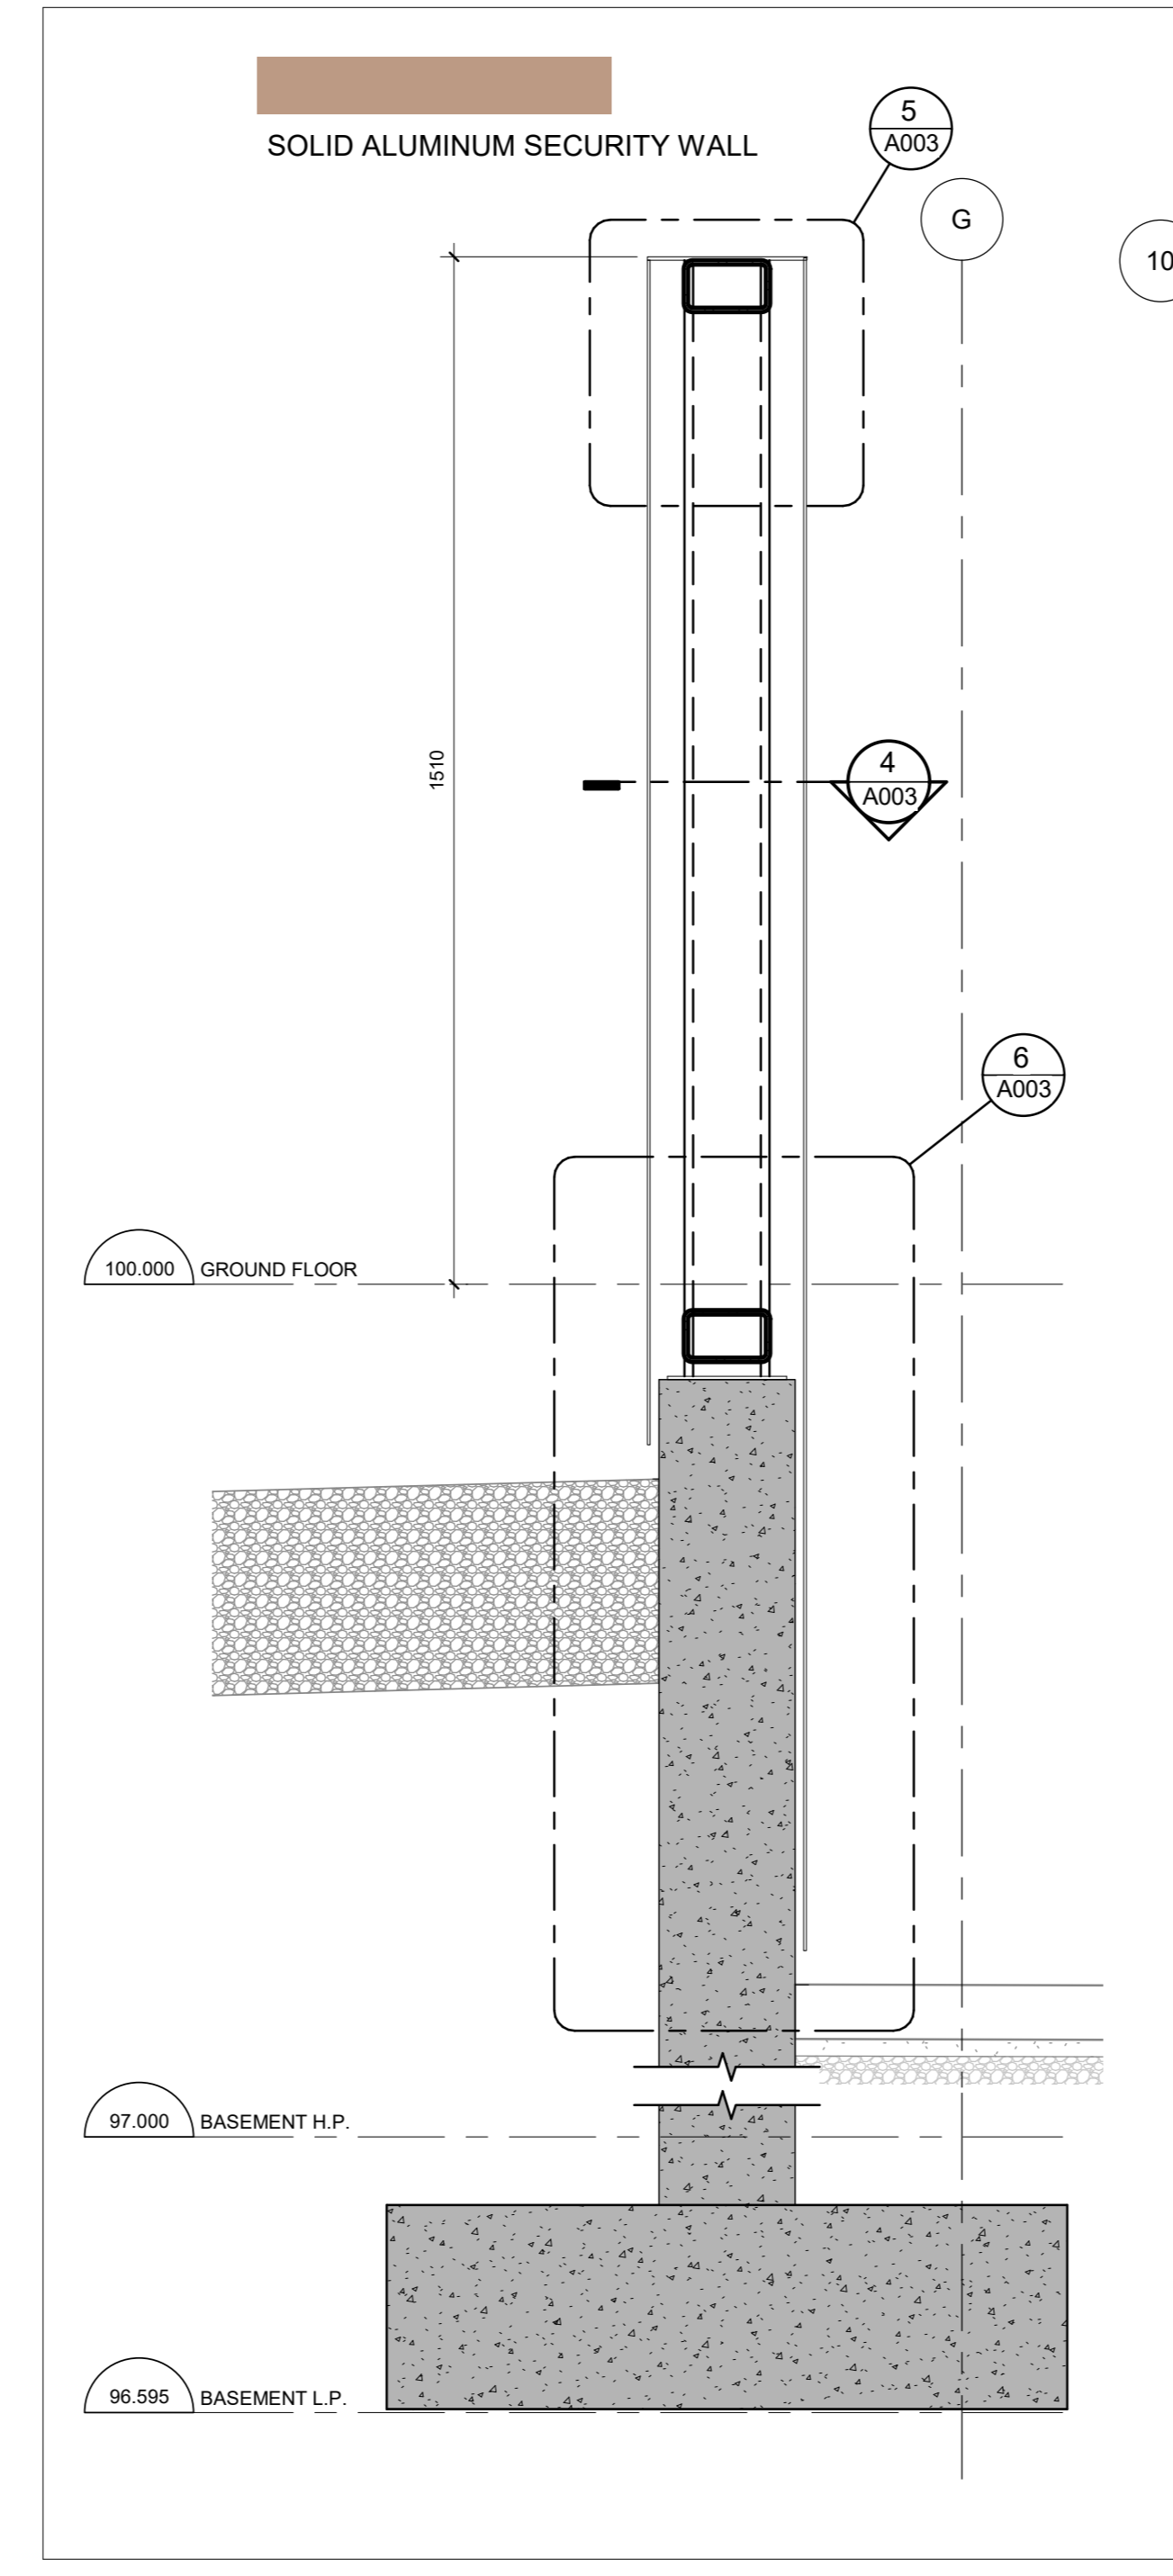

3 SOLID SECURITY WALL - SECTION
A003 1:10

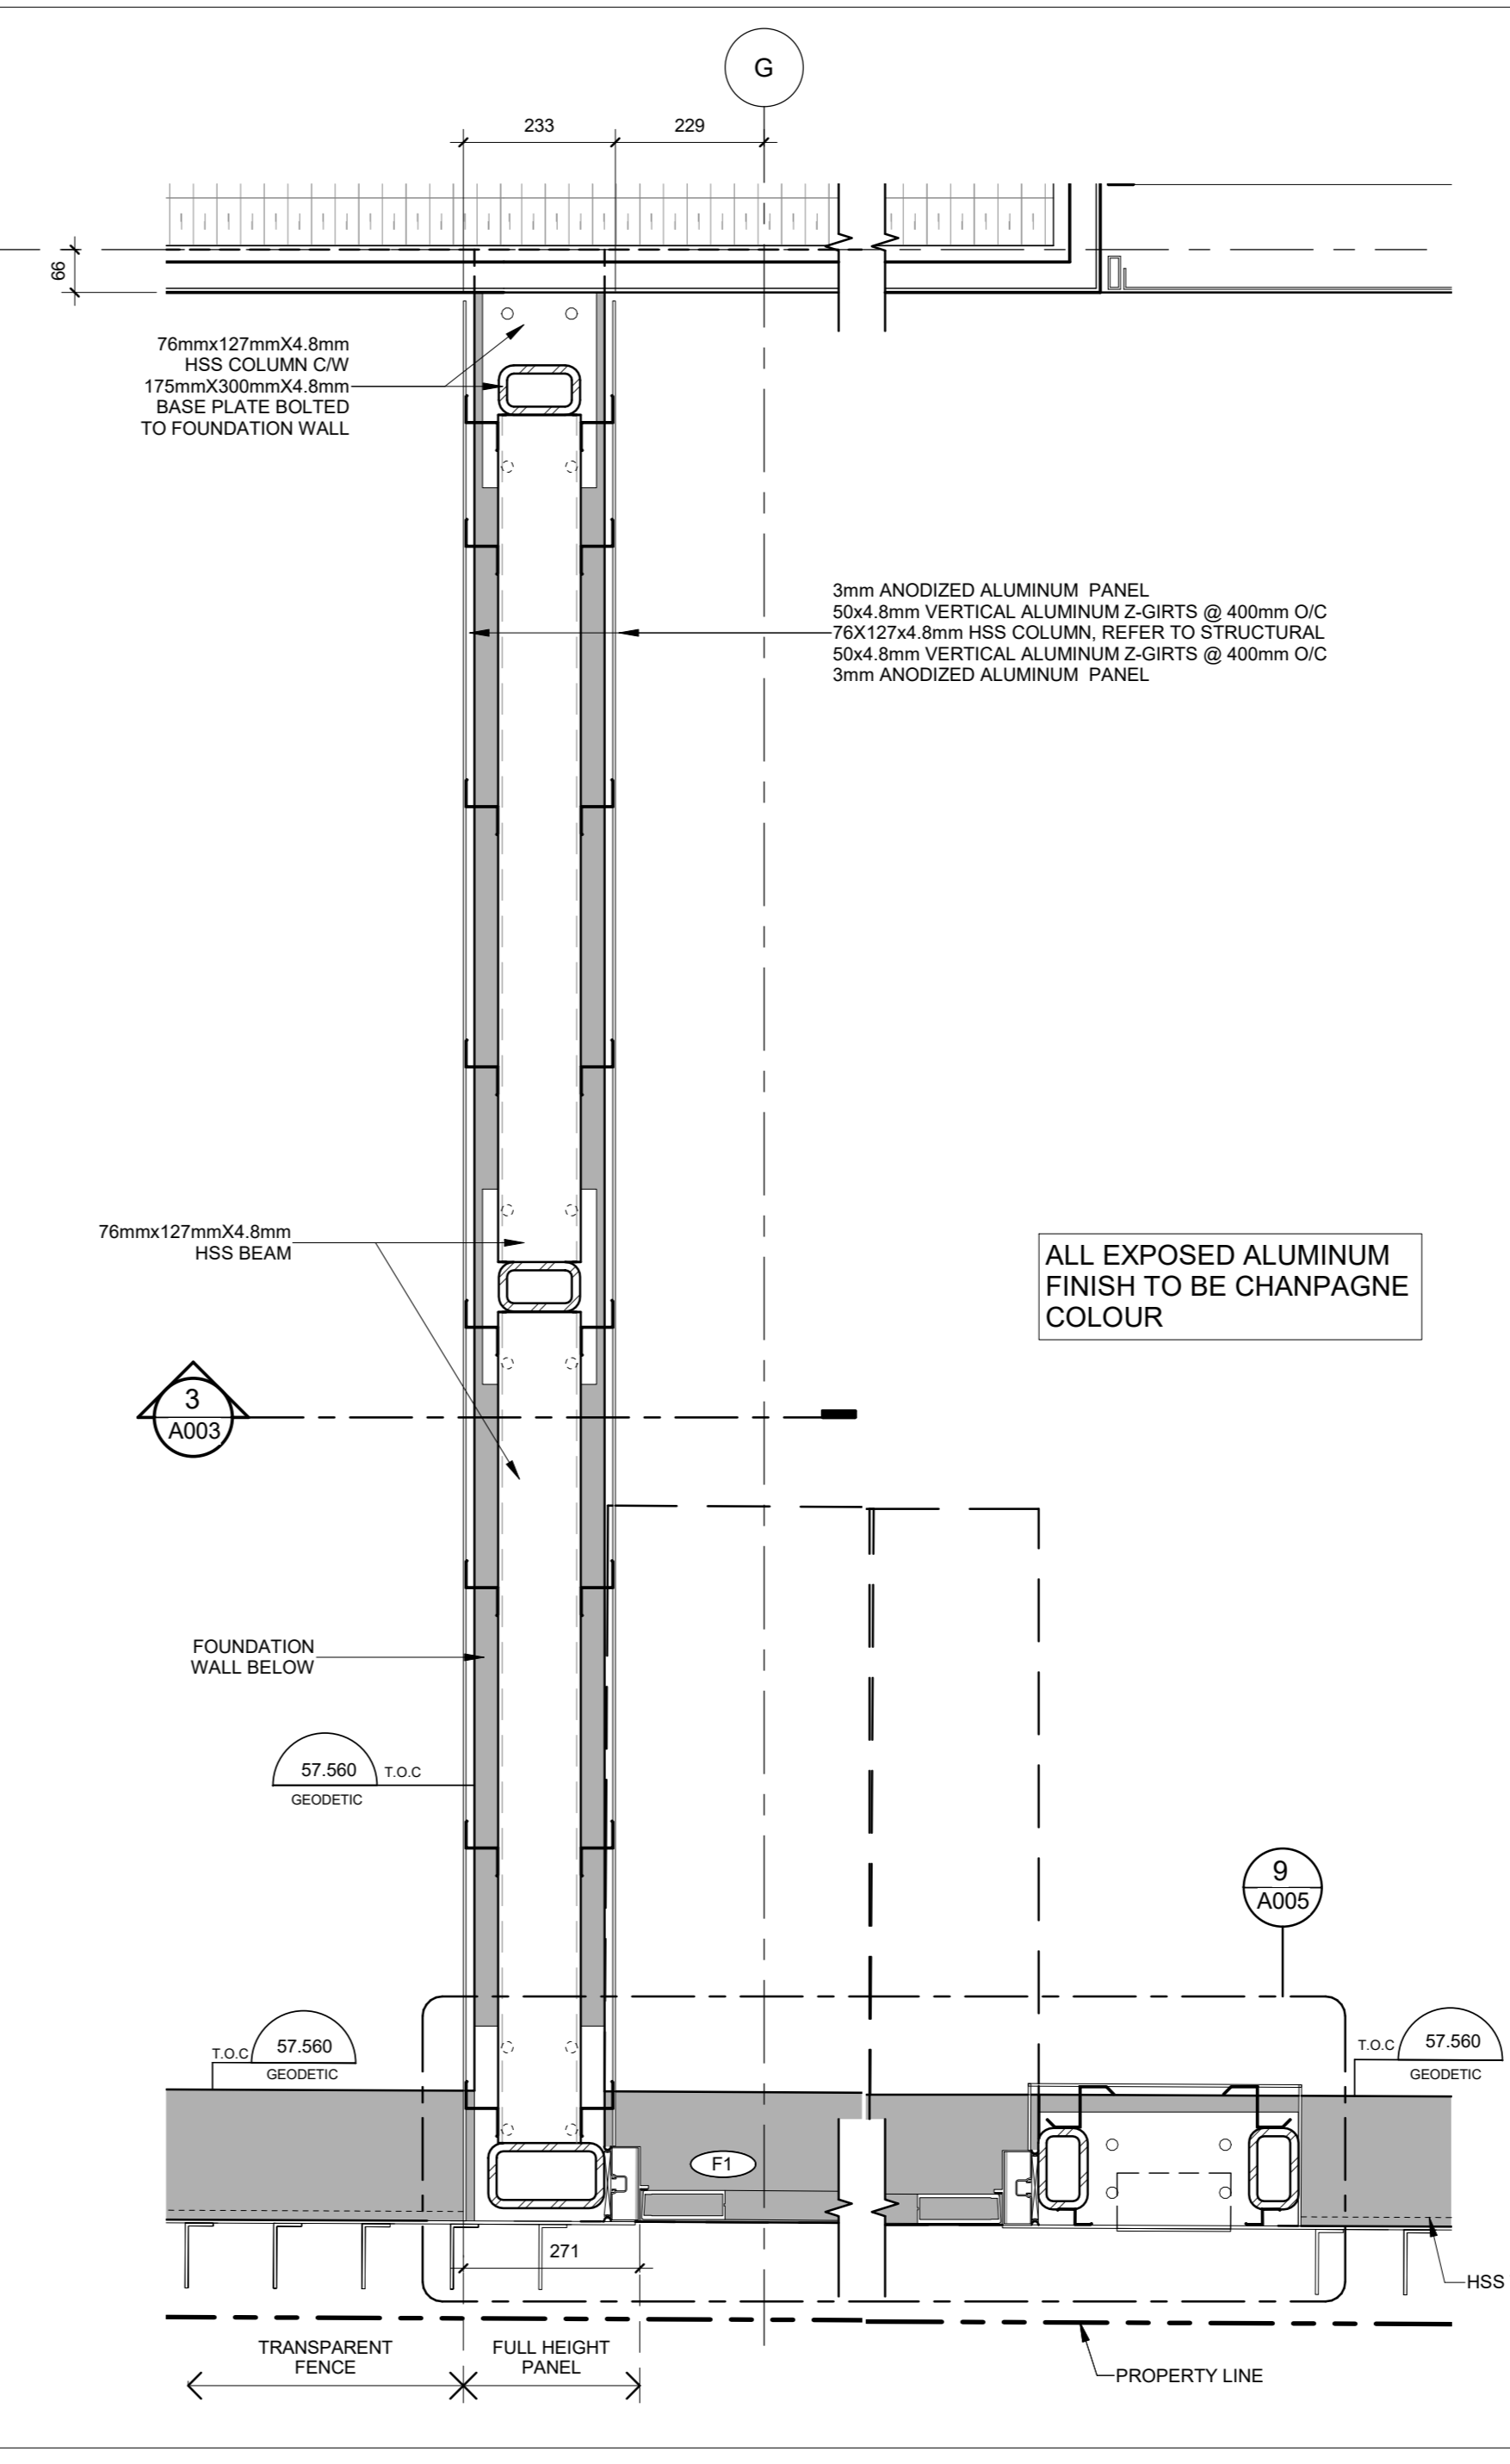


4 SOLID SECURITY WALL - PLAN
A003 1:10

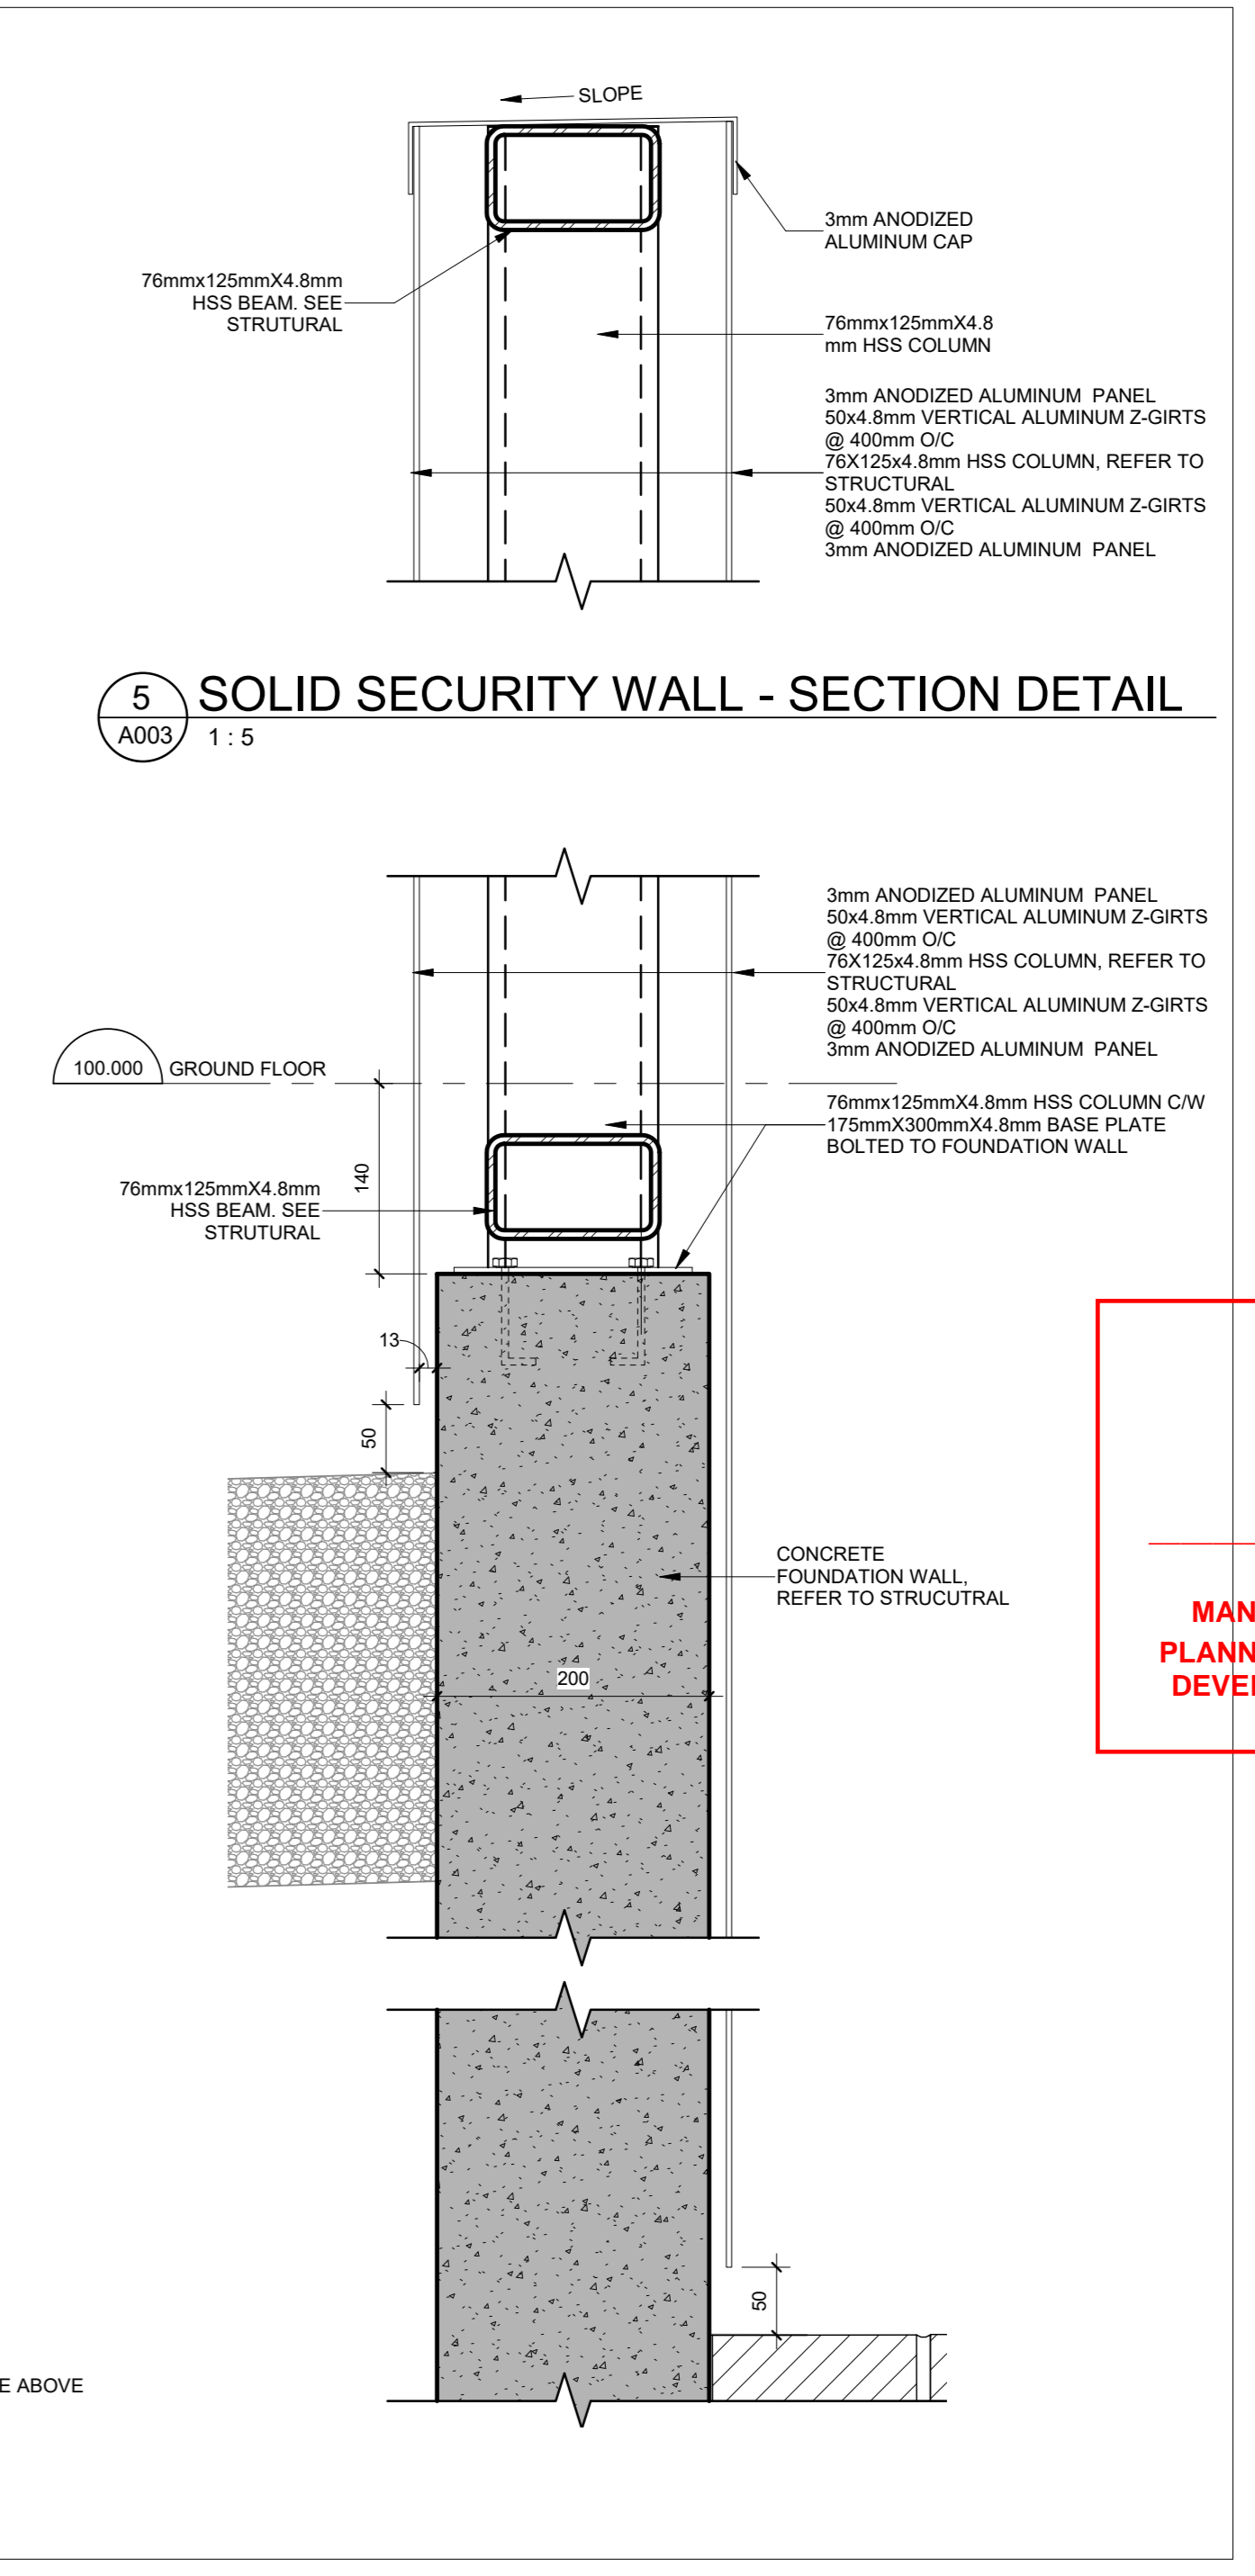

5 SOLID SECURITY WALL - SECTION DETAIL
A003 1:5

Andrew McCreight
ANDREW MCCREIGHT
MANAGER, DEVELOPMENT REVIEW CENTRAL
PLANNING, DEVELOPMENT & BUILDING SERVICES
DEVELOPMENT DEPARTMENT, CITY OF OTTAWA

APPROVED
By Andrew McCreight at 2:29 pm, Jul 30, 2024

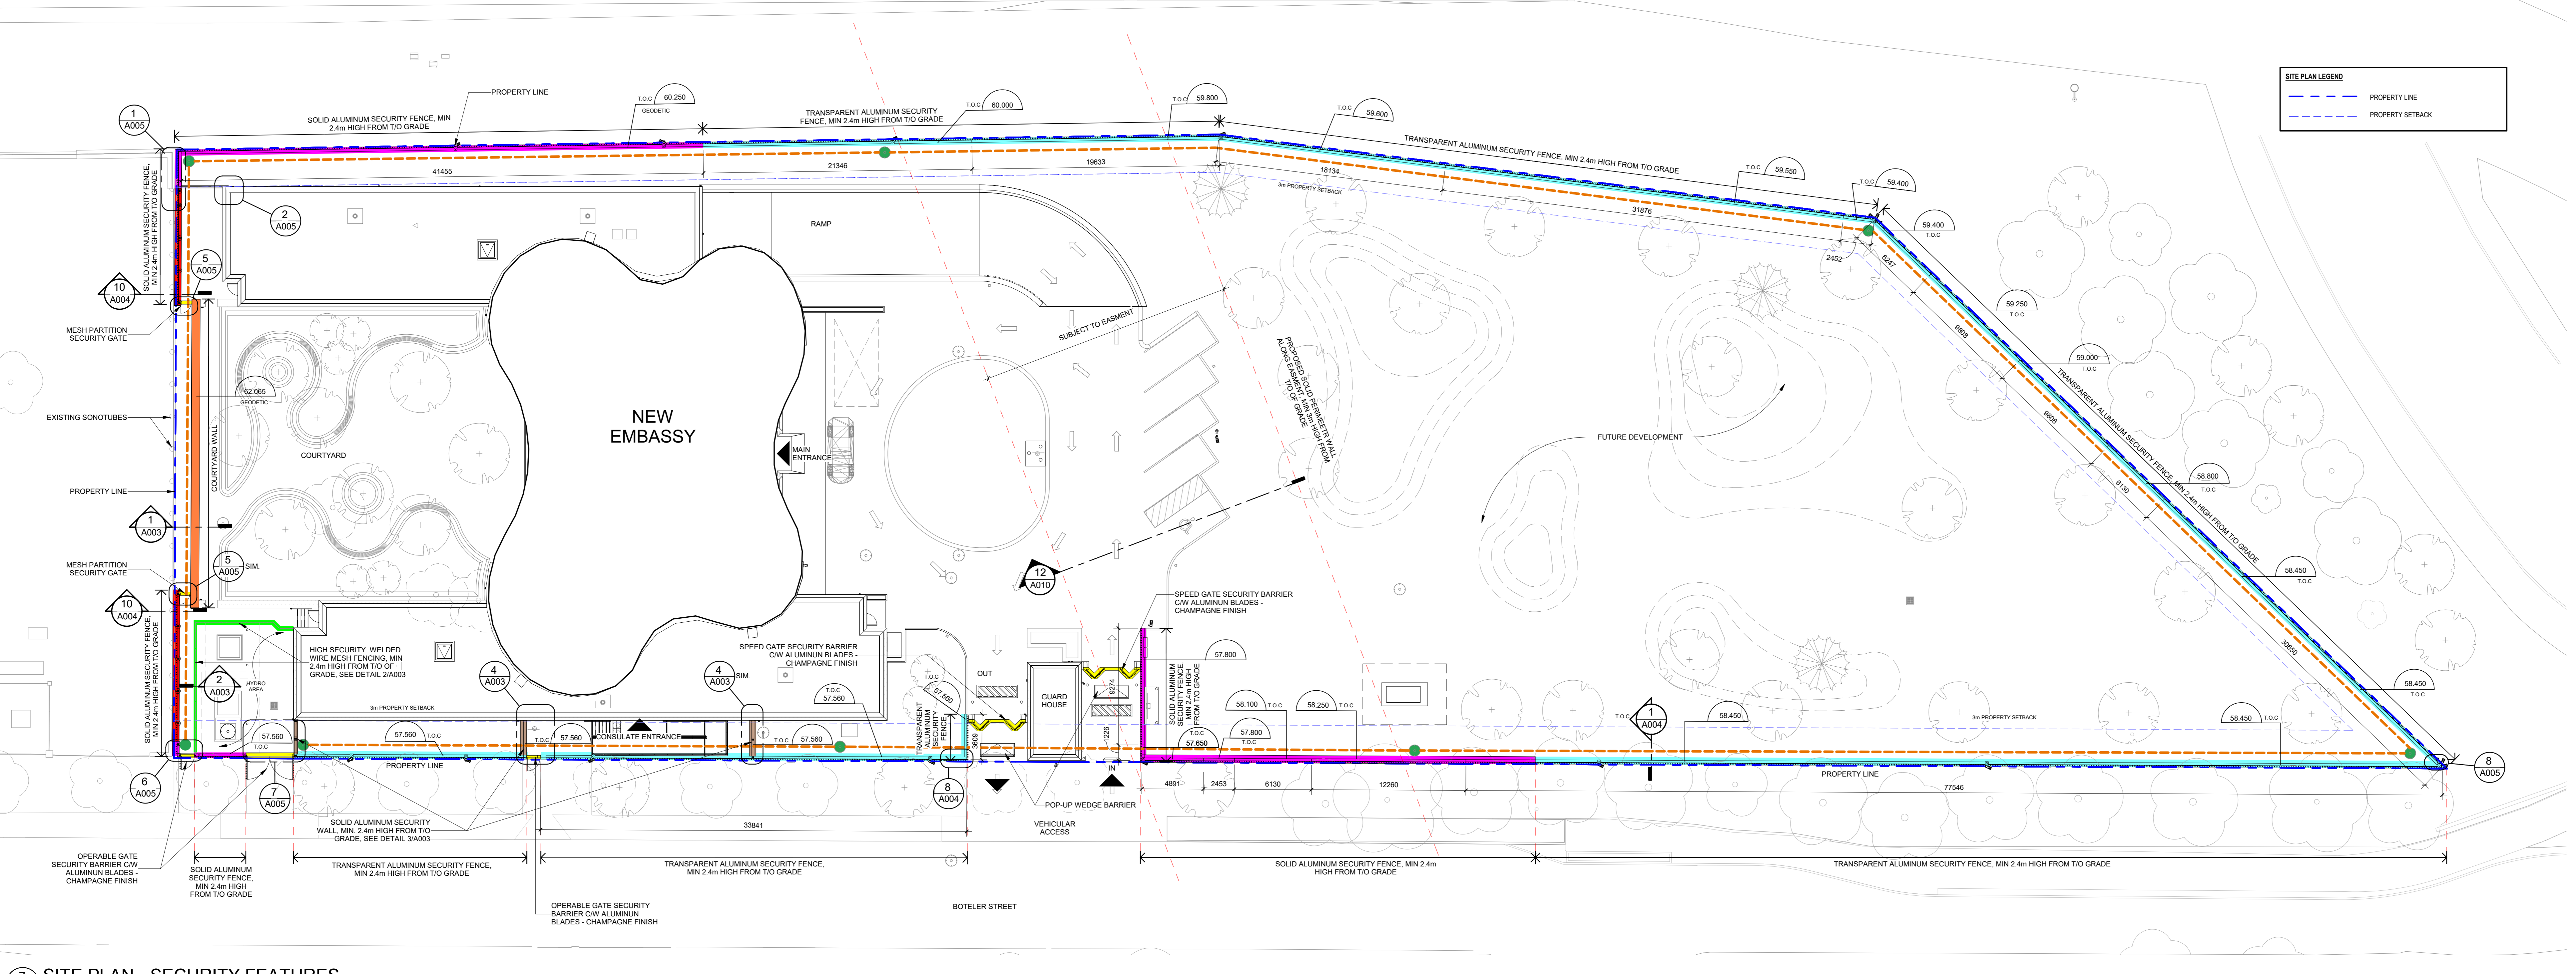

7 SITE PLAN - SECURITY FEATURES
A003 1:200

3	NOV 03, 2023	Revised for Site Plan Control Application	CJ
2	AUG 08, 2023	Revised for Site Plan Control Application	MT
1	APR 12, 2022	Issued for Building Permit	CJ
no.		date	revision/issue

grc architects
47 Clarence Street, Suite 401
Ottawa, Ontario K1N 5K5
t: 613-241-8203 f: 613-241-4180
info@grcarchitects.com www.grcarchitects.com





professional stamp
ONTARIO ASSOCIATION OF ARCHITECTS
CAROLYN M. JONES
LICENSE #687

NEW QATAR EMBASSY AND CONSULATE

SITE PLAN - SECURITY FEATURES

date	JUNE 30, 2023	job no.	1218
scale	As indicated	drawing no.	A003
drawn	DHLE		
approved	CJ/JP		
plot date/time	11/10/2023 3:28:02 PM		

1. DO NOT SCALE FROM THIS DRAWING.
2. CONTRACTOR TO VERIFY ALL DIMENSIONS AND NOTIFY THE ARCHITECT OF ANY DISCREPANCIES BEFORE WORK COMMENCES.
3. THIS DRAWING TO BE READ IN CONJUNCTION WITH THE FOLLOWING DRAWINGS: STRUCTURAL, MECHANICAL, ELECTRICAL.

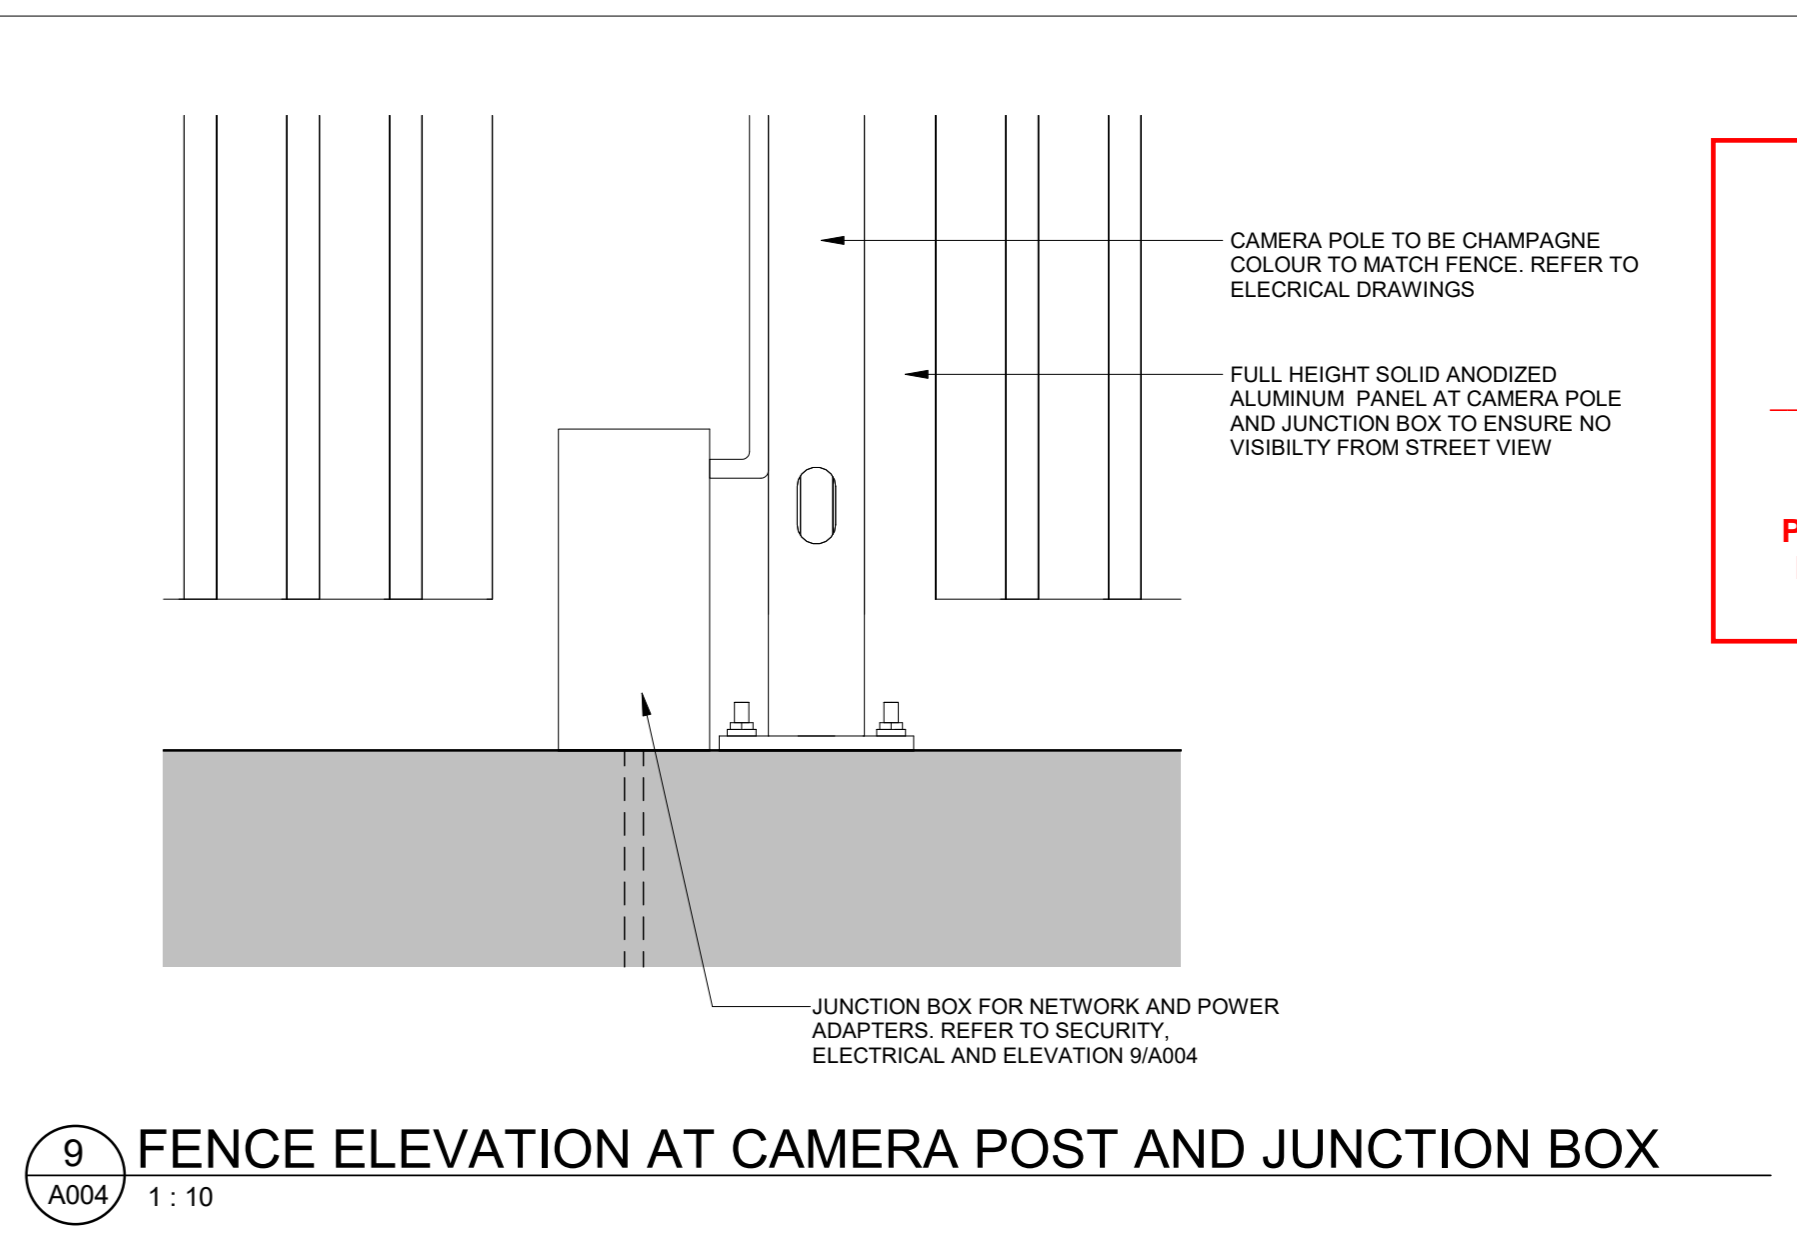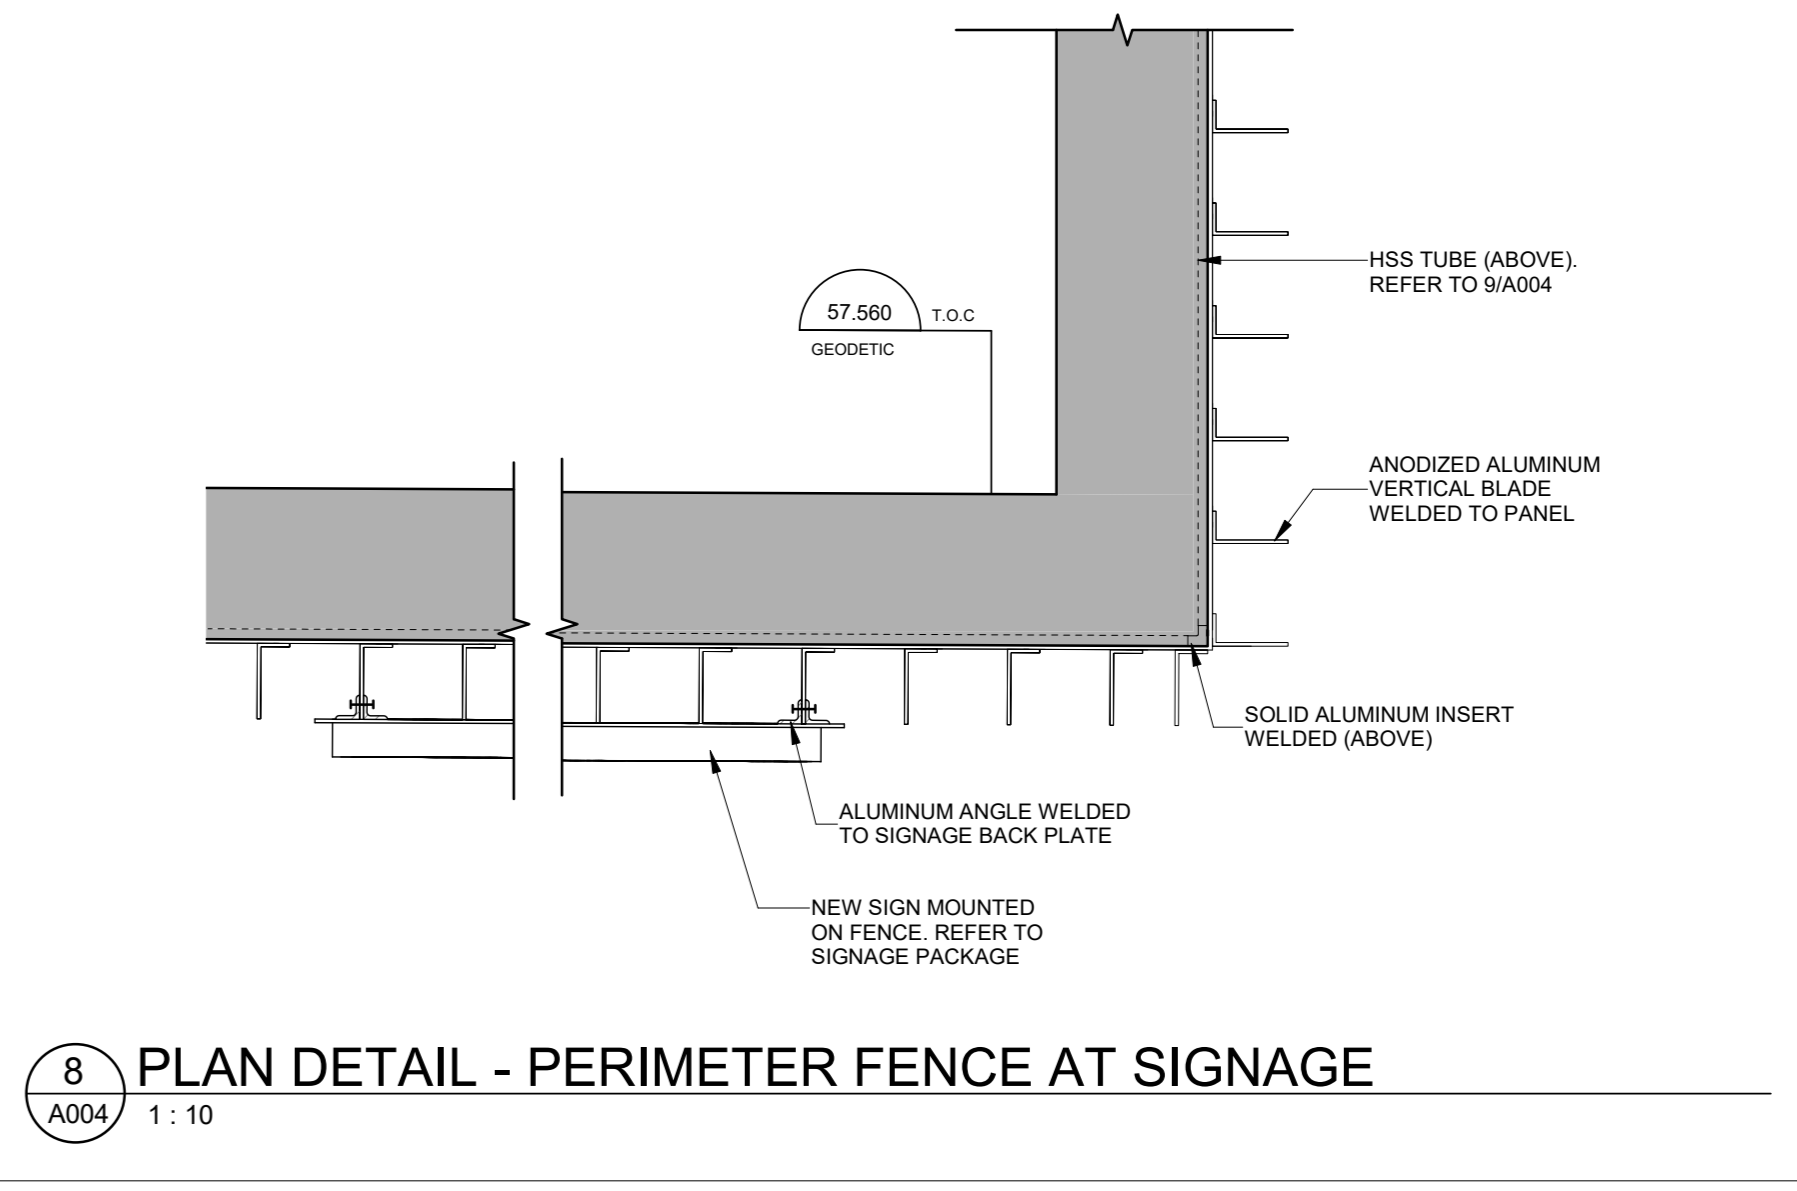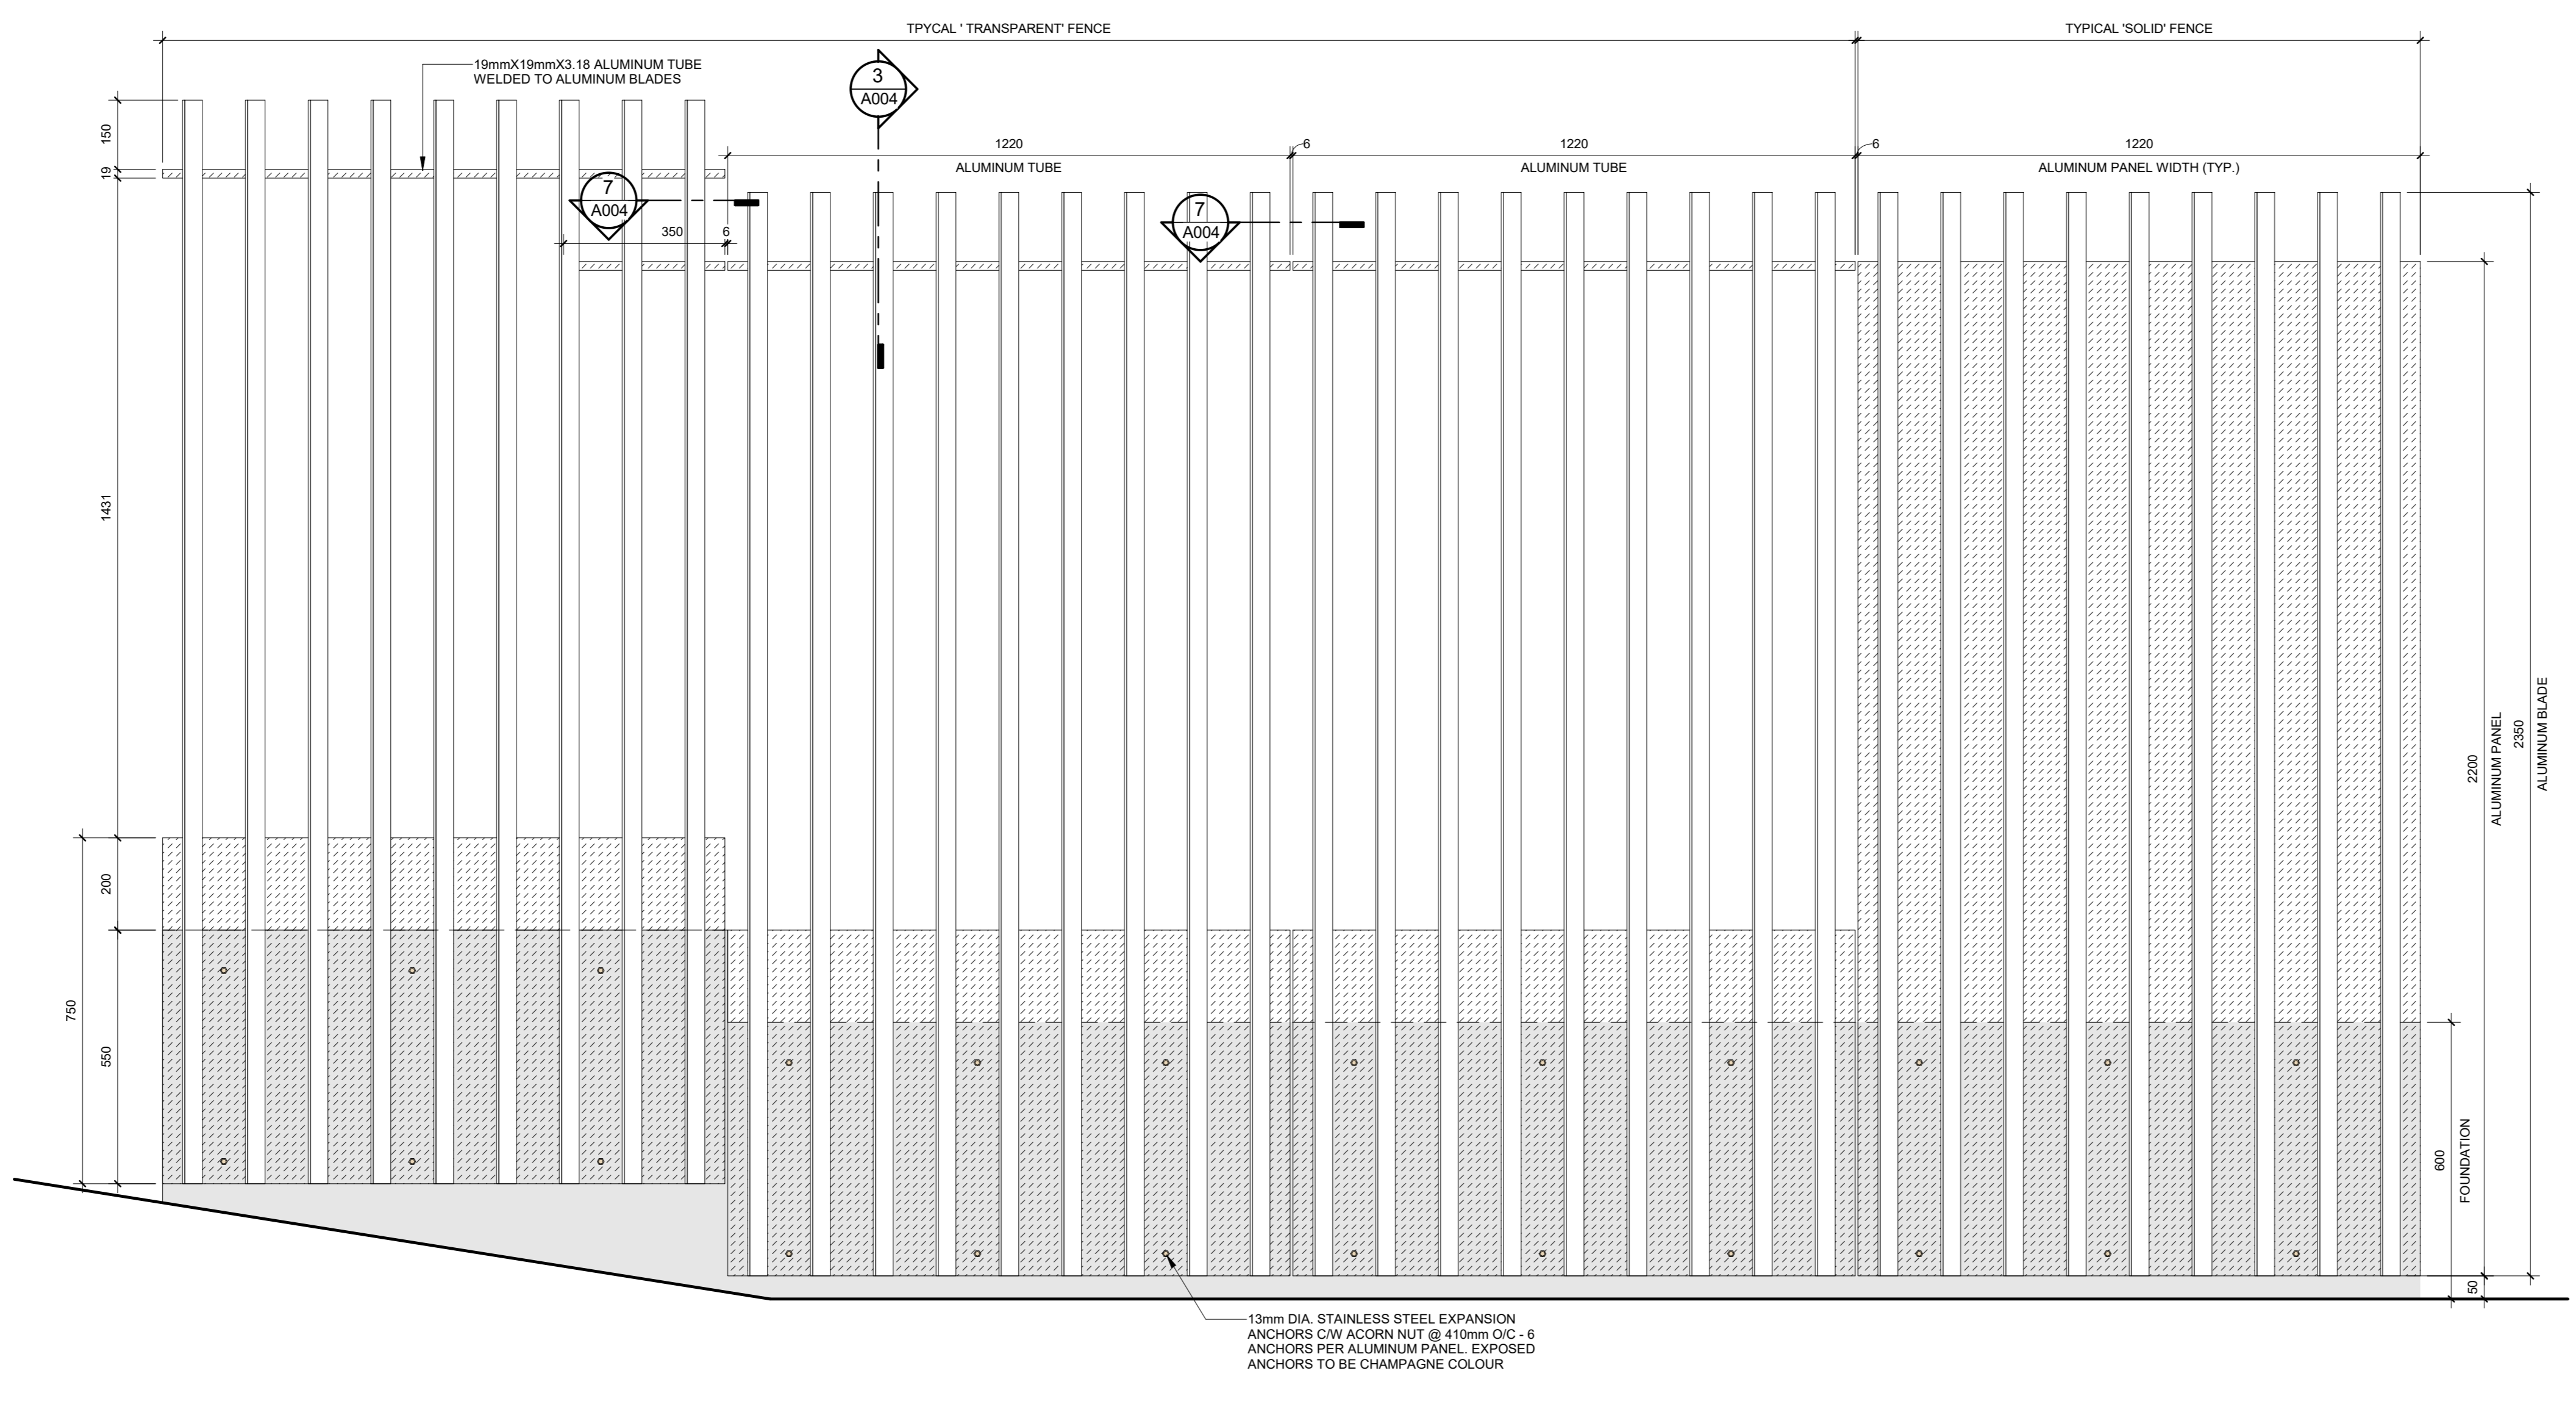
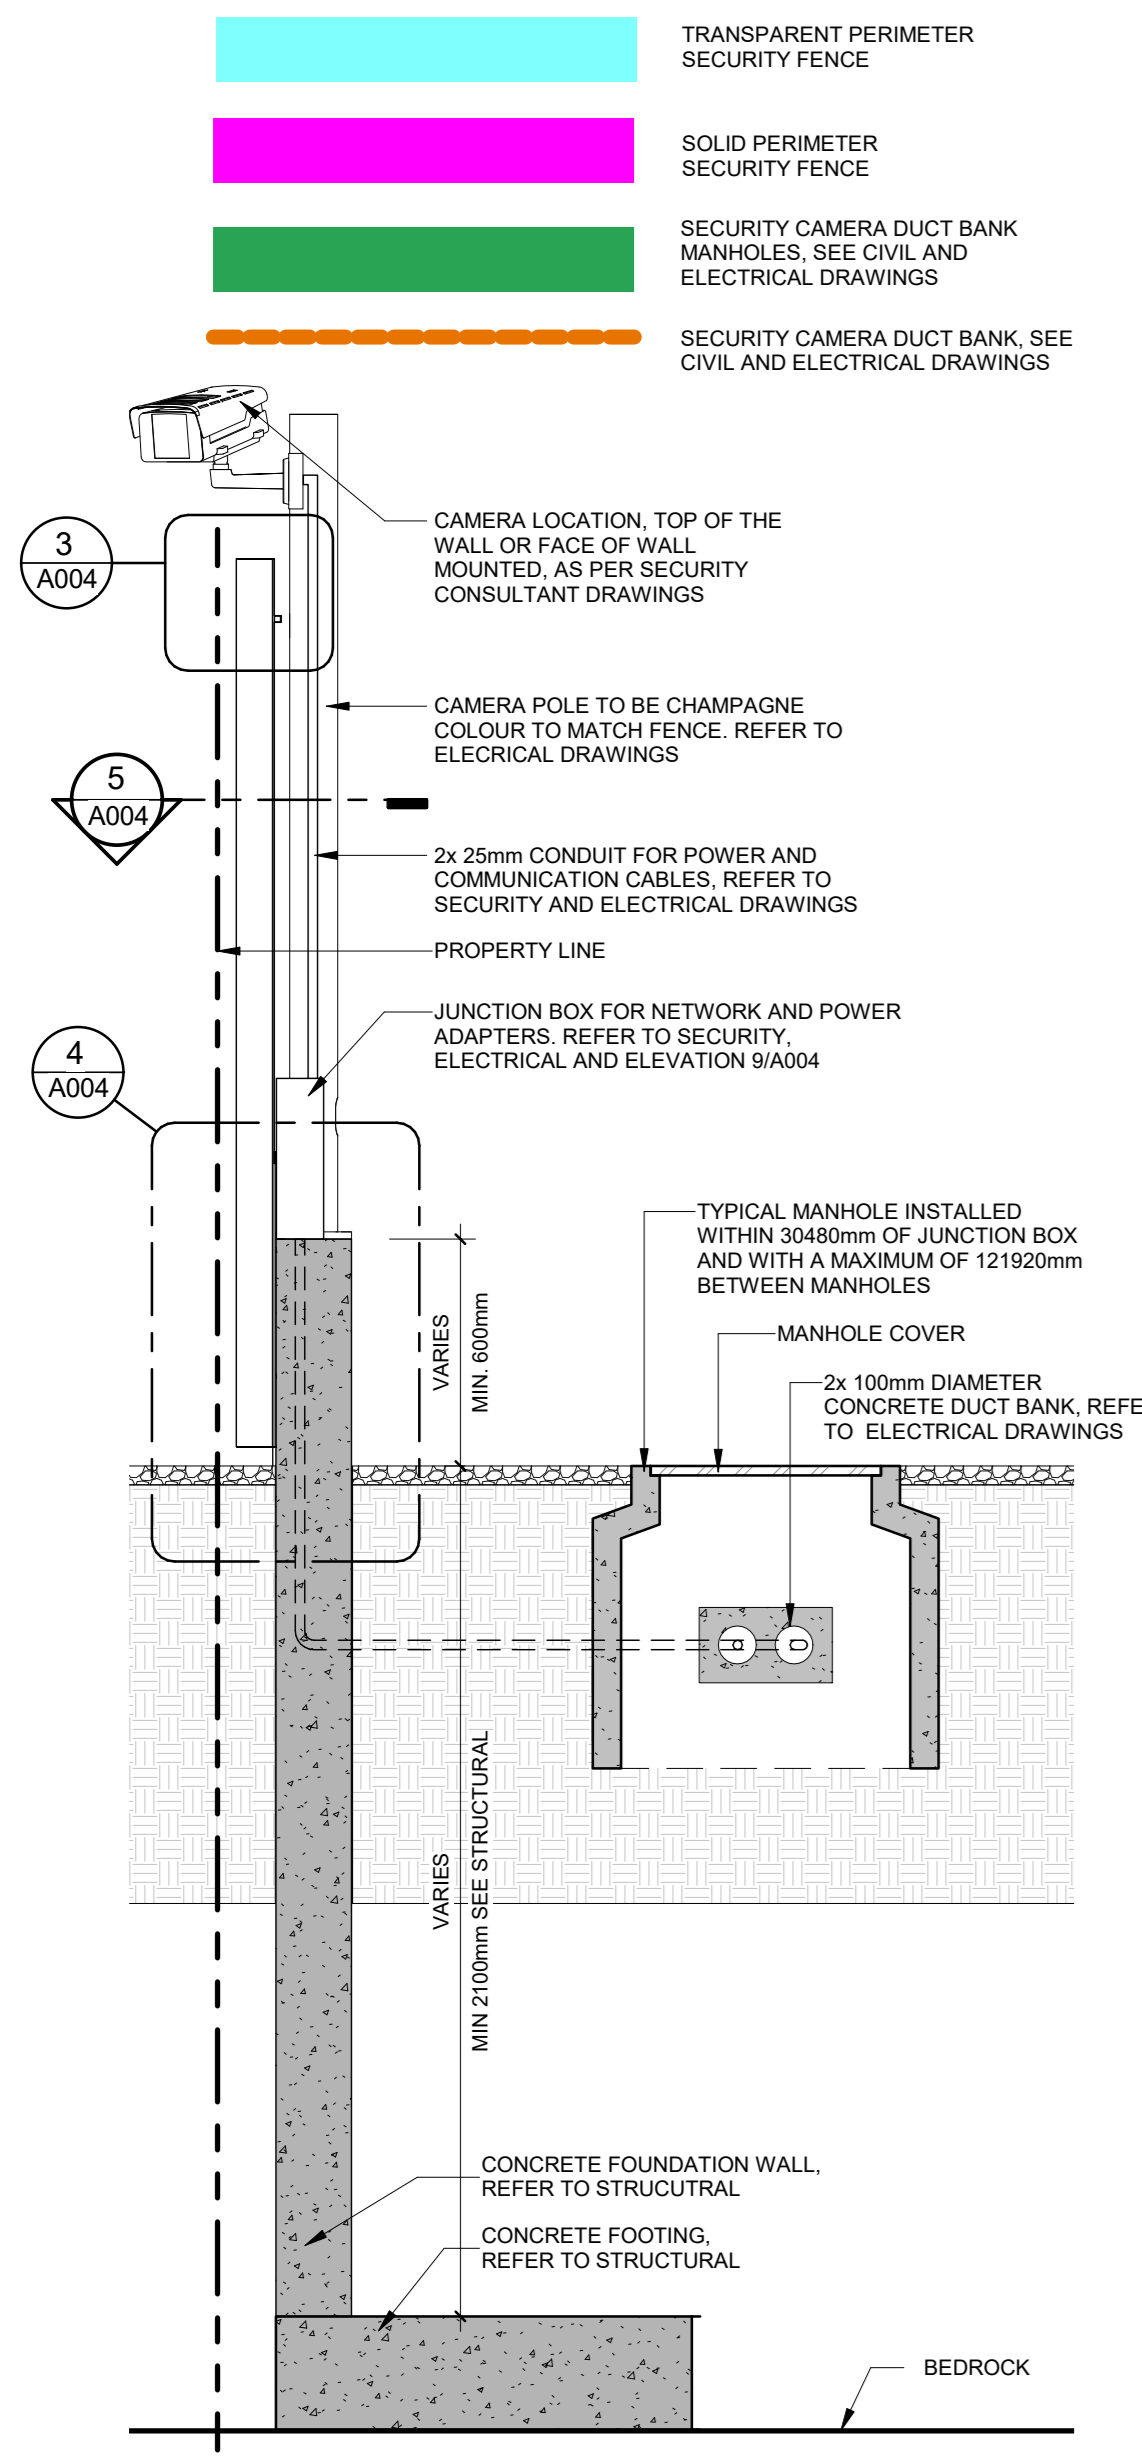


1 FENCE SECTION WITH SECURITY CAMERA, DUCT BANK AND MANHOLE @ FOUNDATION WALL
A004 1:20

2 TRANSPARENT AND SOLID FENCE ELEVATION
A004 1:10


8 PLAN DETAIL - PERIMETER FENCE AT SIGNAGE
A004 1:10

9 FENCE ELEVATION AT CAMERA POST AND JUNCTION BOX
A004 1:10

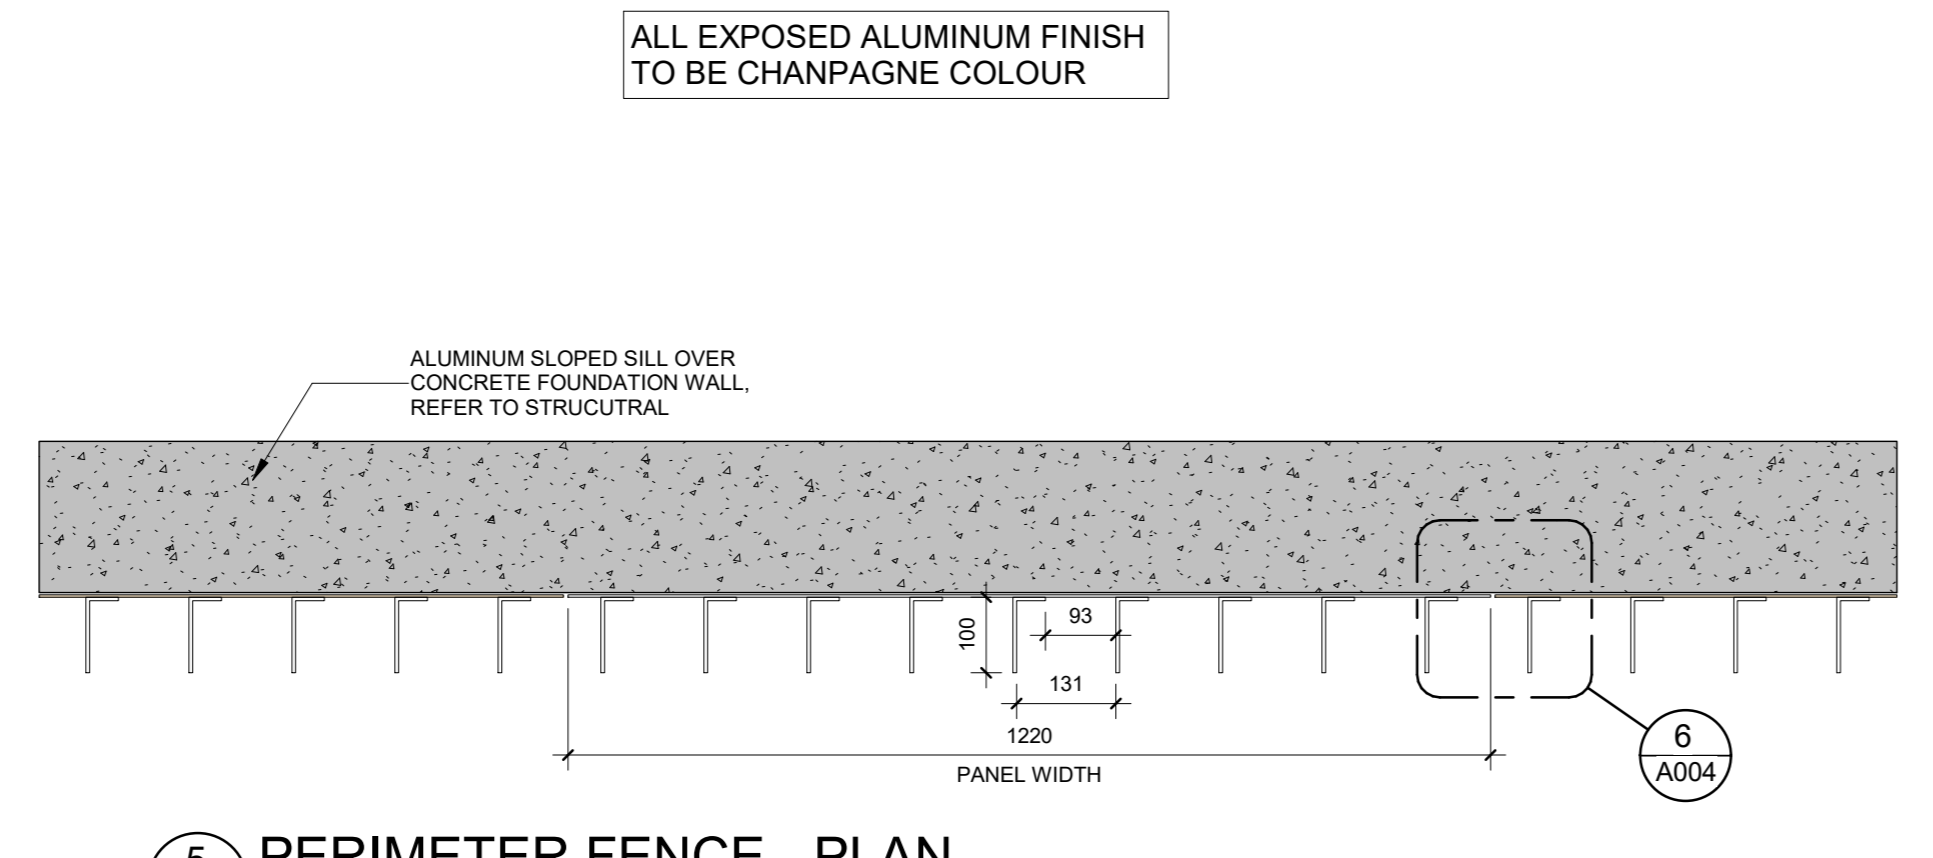
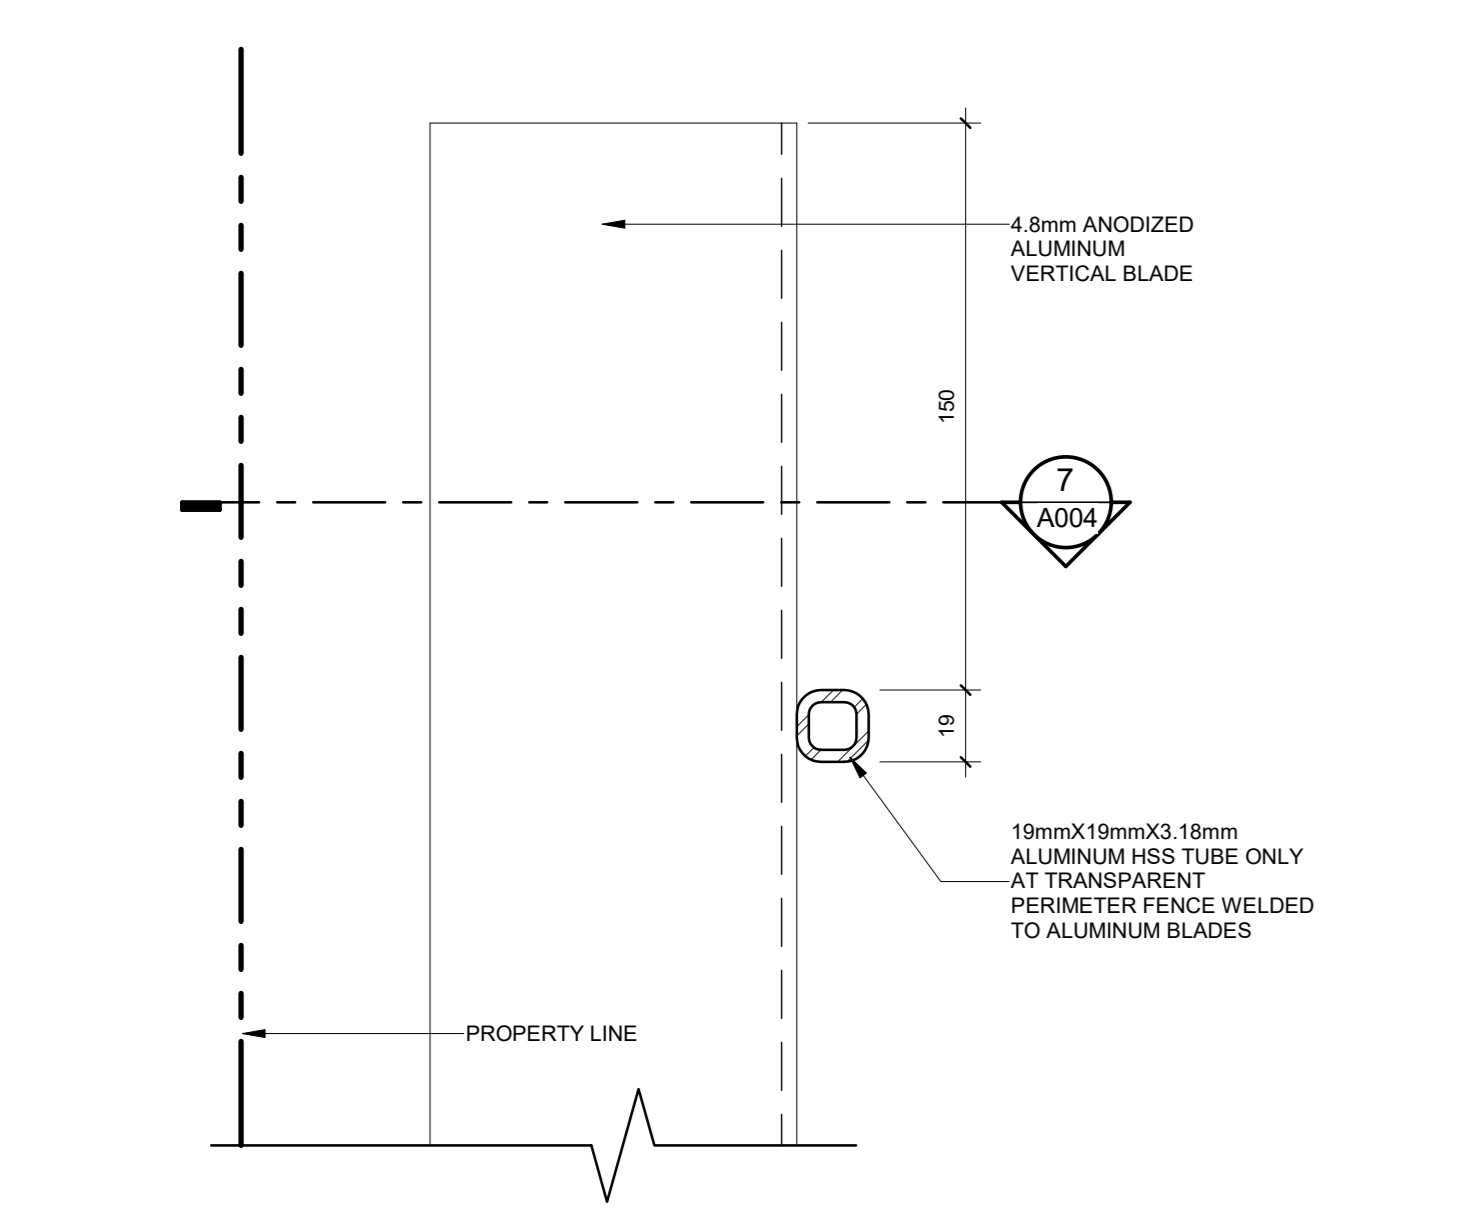


3 FENCE SECTION DETAIL @ HSS TUBE
A004 1:2

5 PERIMETER FENCE - PLAN
A004 1:10

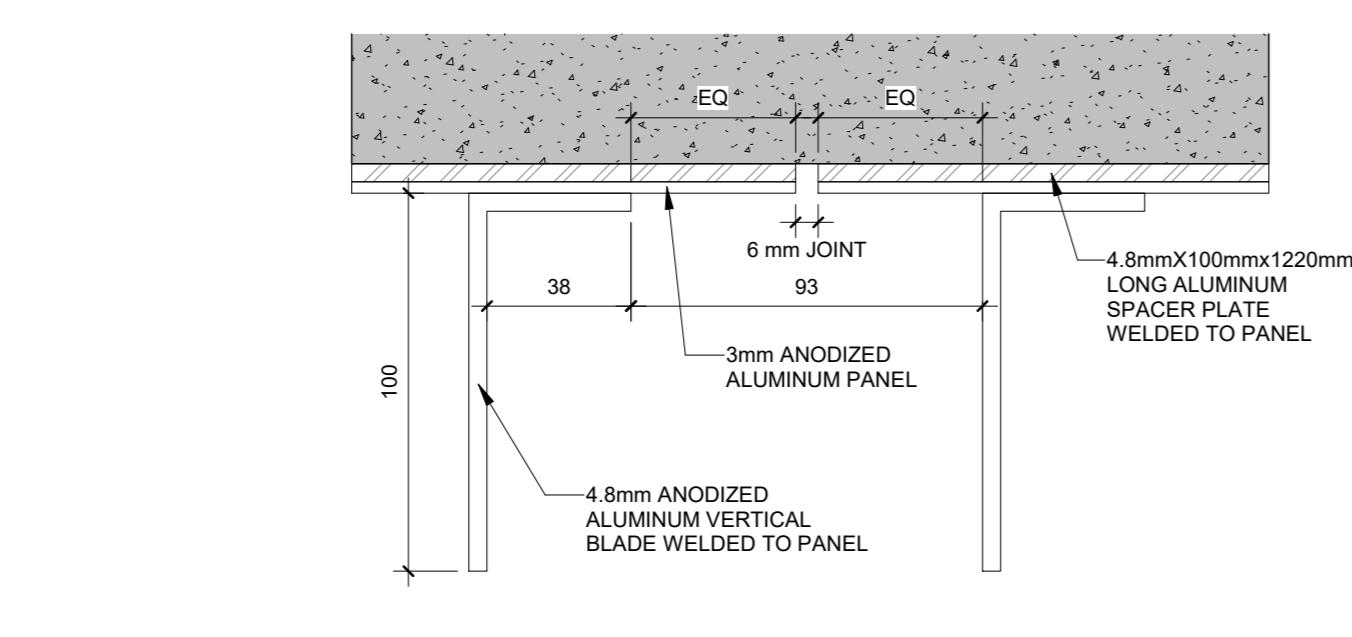


6 PERIMETER FENCE - PANEL JOINT DETAIL
A004 1:2

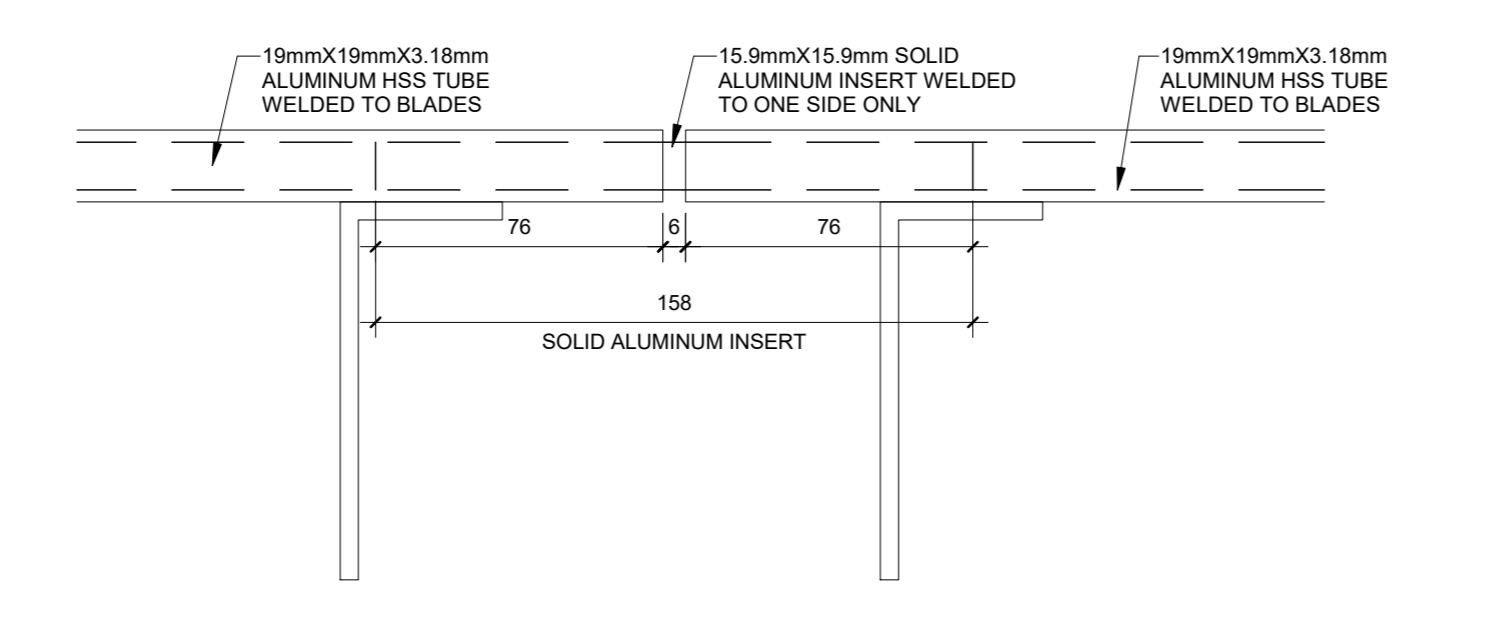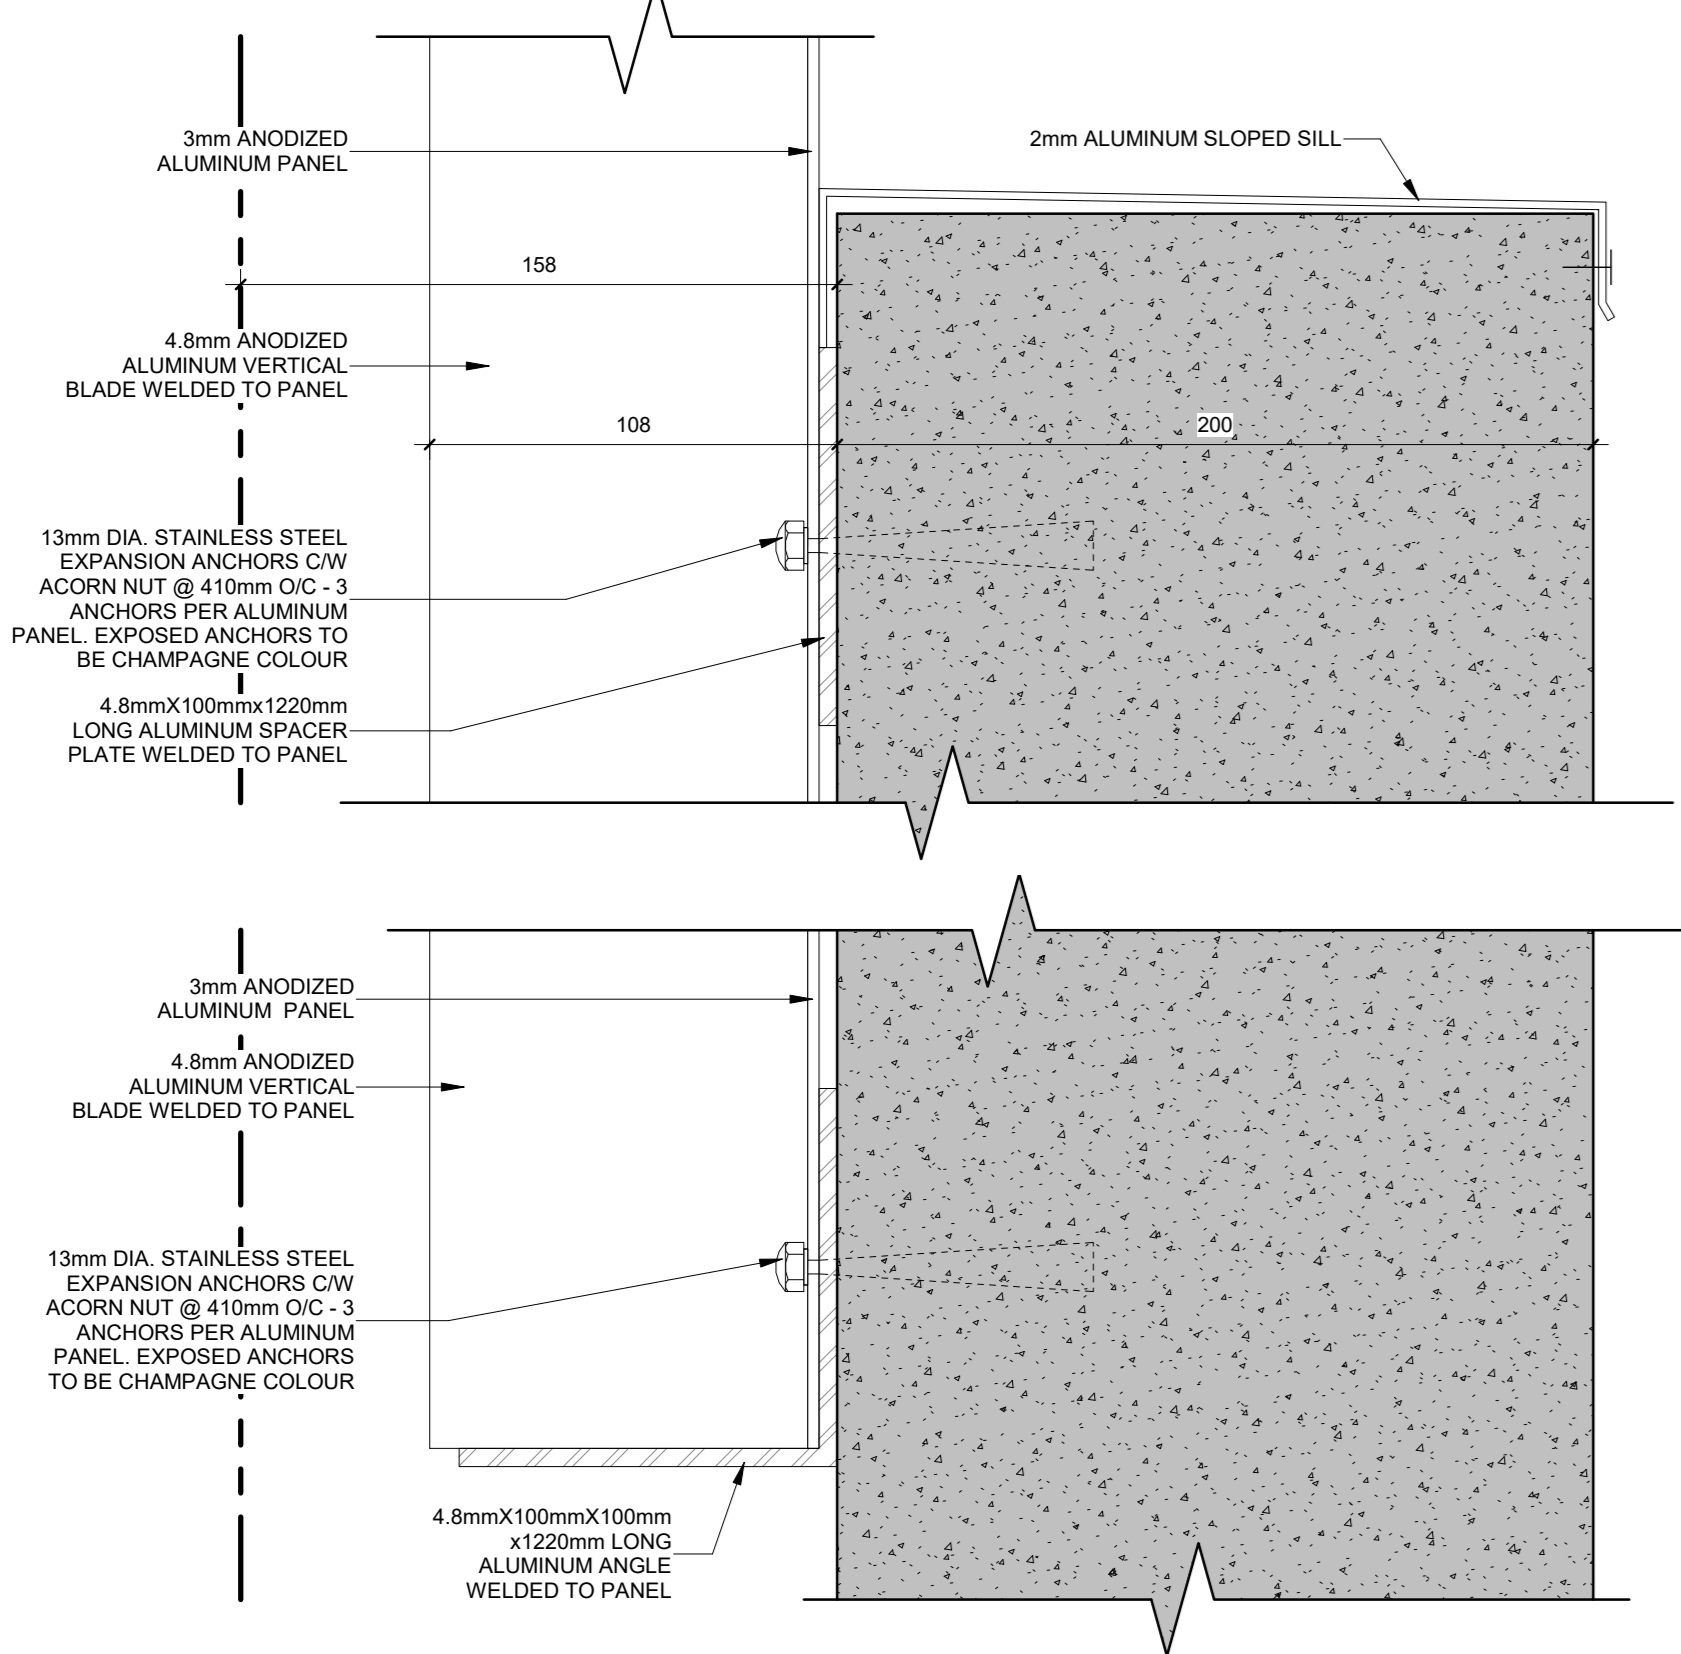

7 FENCE HSS TUBE PLAN SECTION DETAIL
A004 1:2


4 FENCE SECTION DETAIL @ FOUNDATION
A004 1:2

SOLID PERIMETER SECURITY FENCE INSTALLED ON SONOTUBES

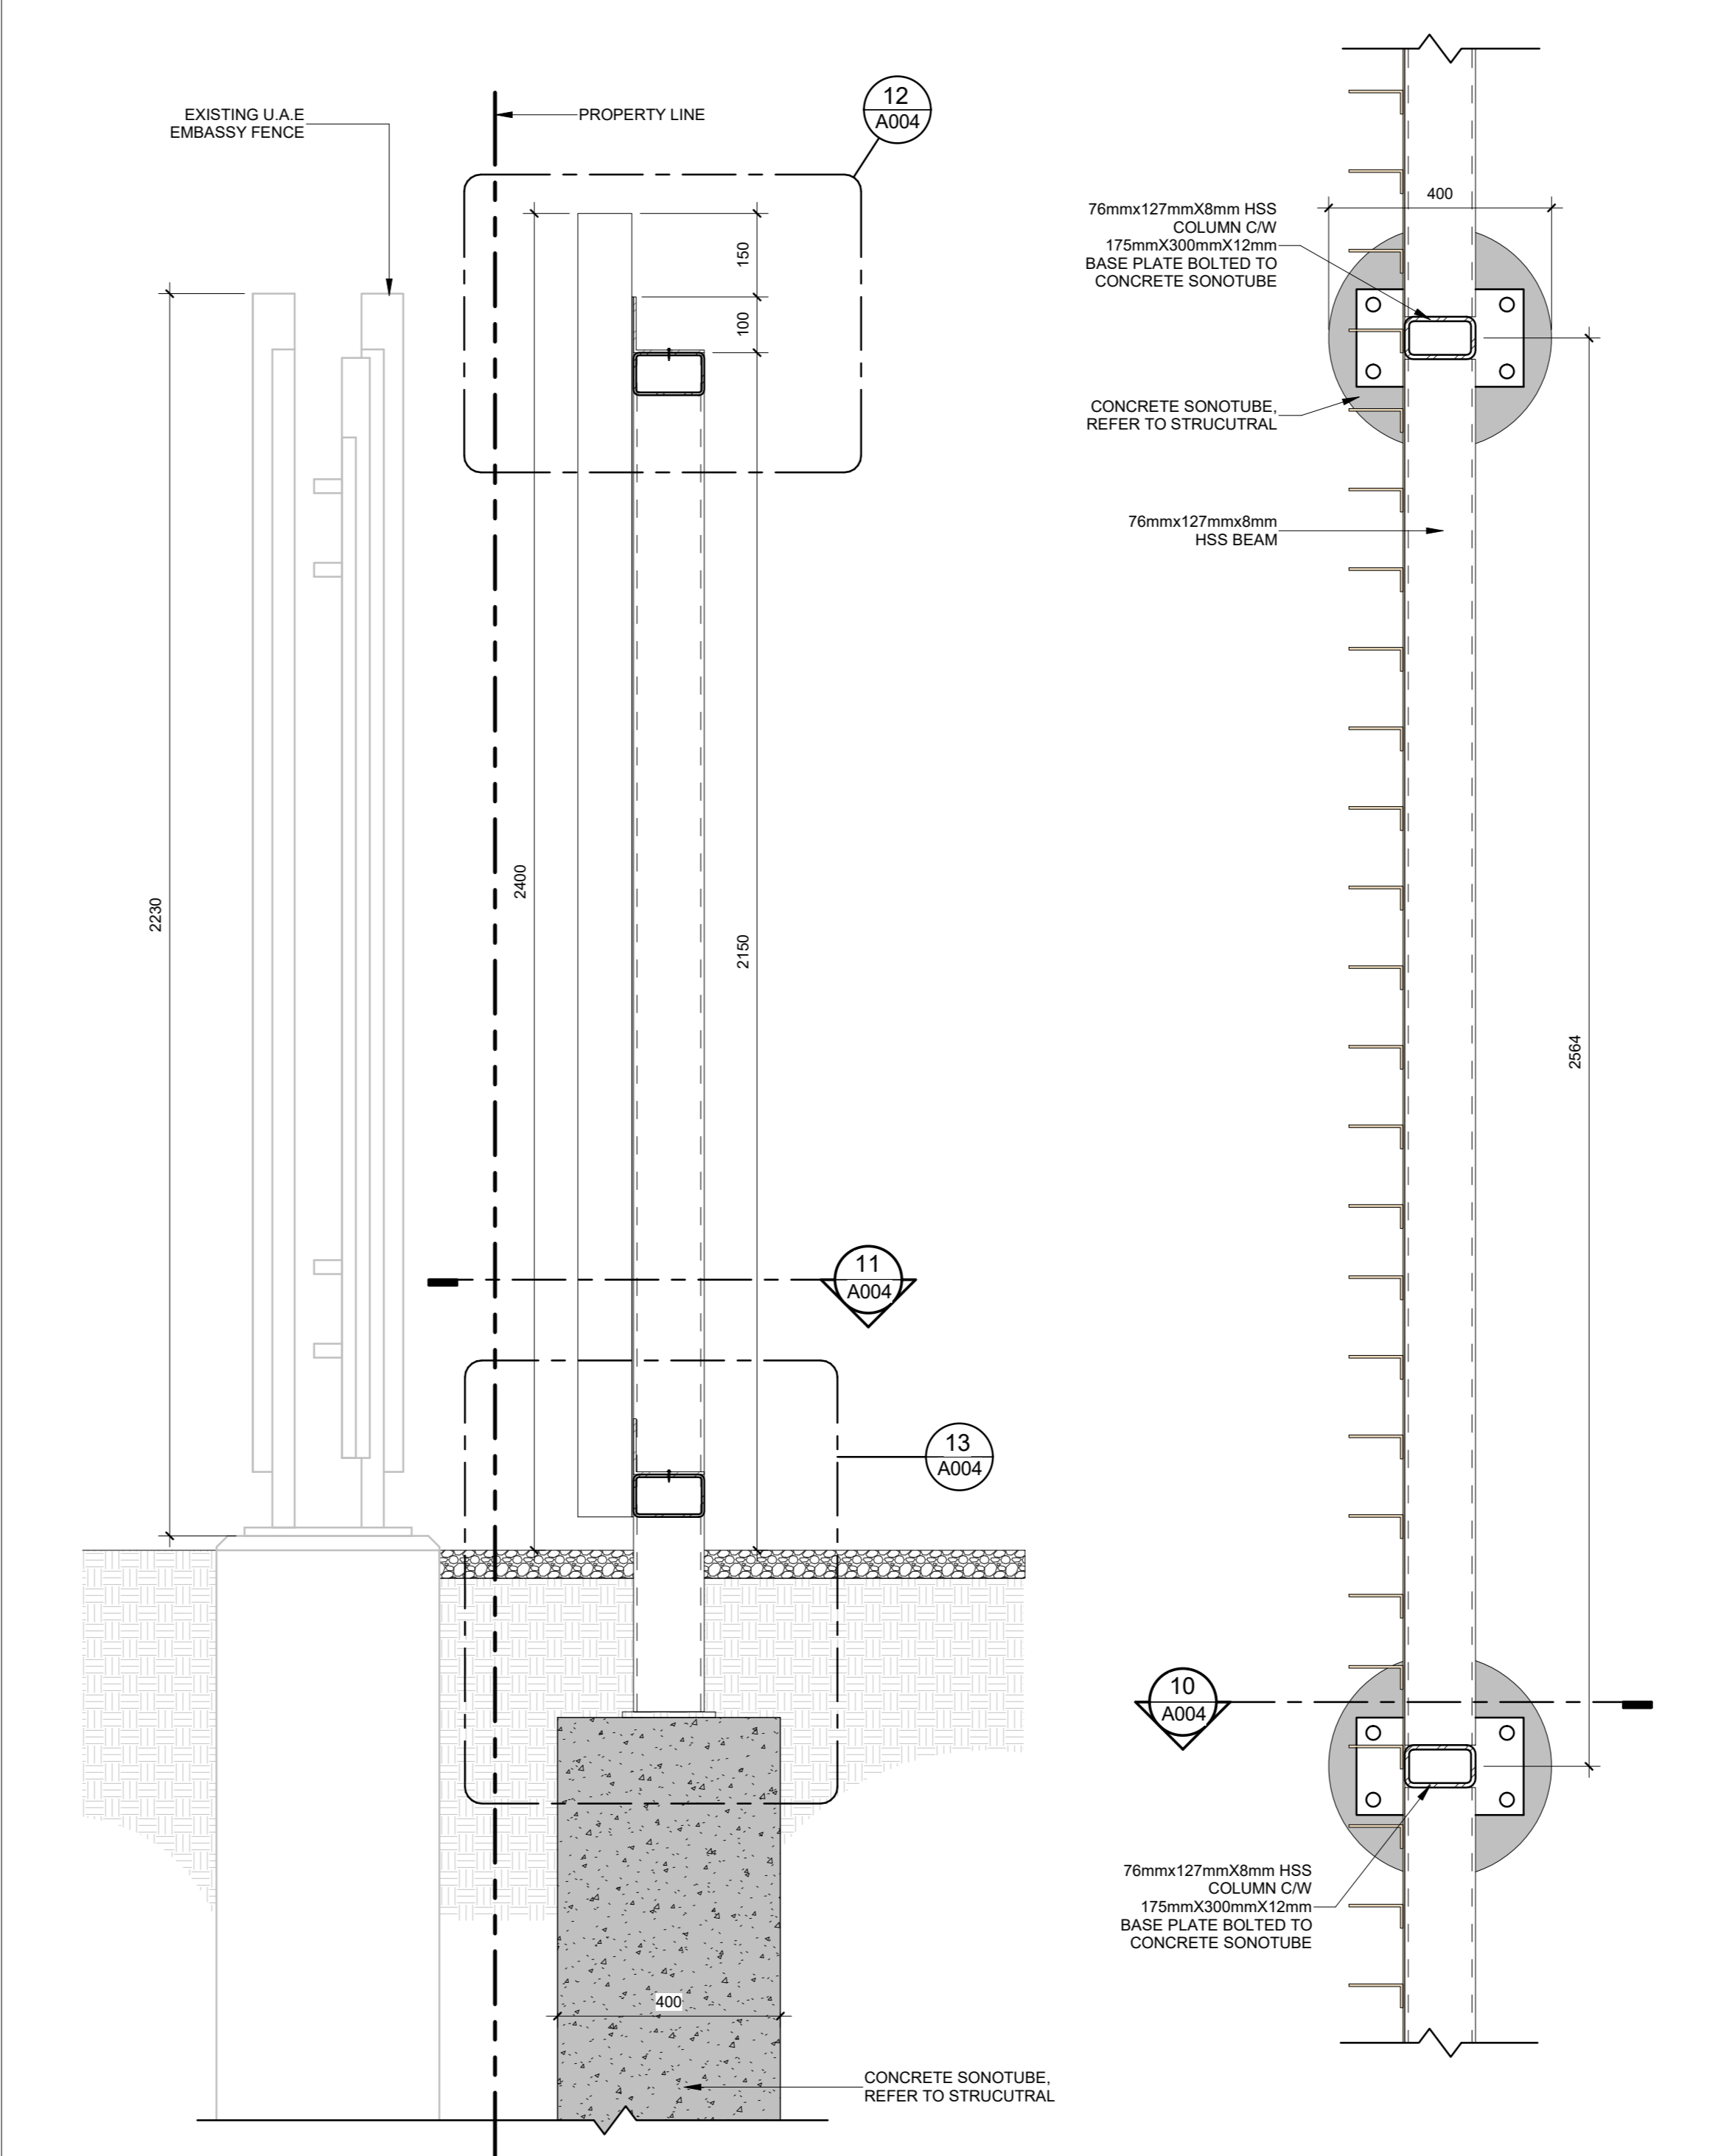


10 PERIMETER SOLID FENCE SECTION ON SONOTUBE
A004 1:10

11 PERIMETER FENCE ON SONOTUBE - PLAN
A004 1:10

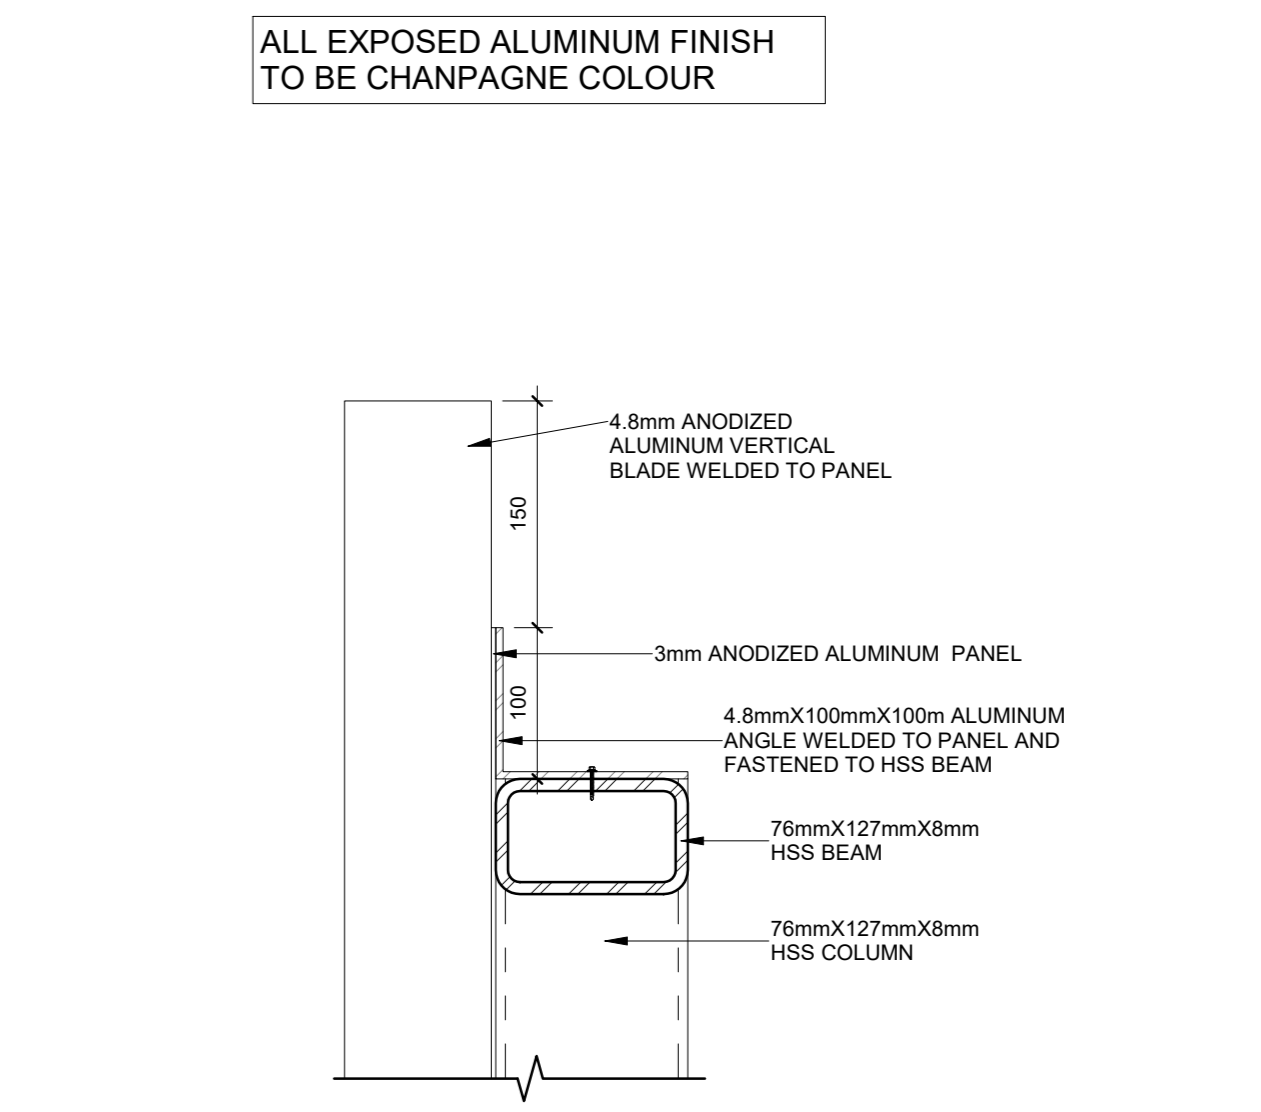

12 PERIMETER FENCE SECTION DETAIL
A004 1:5

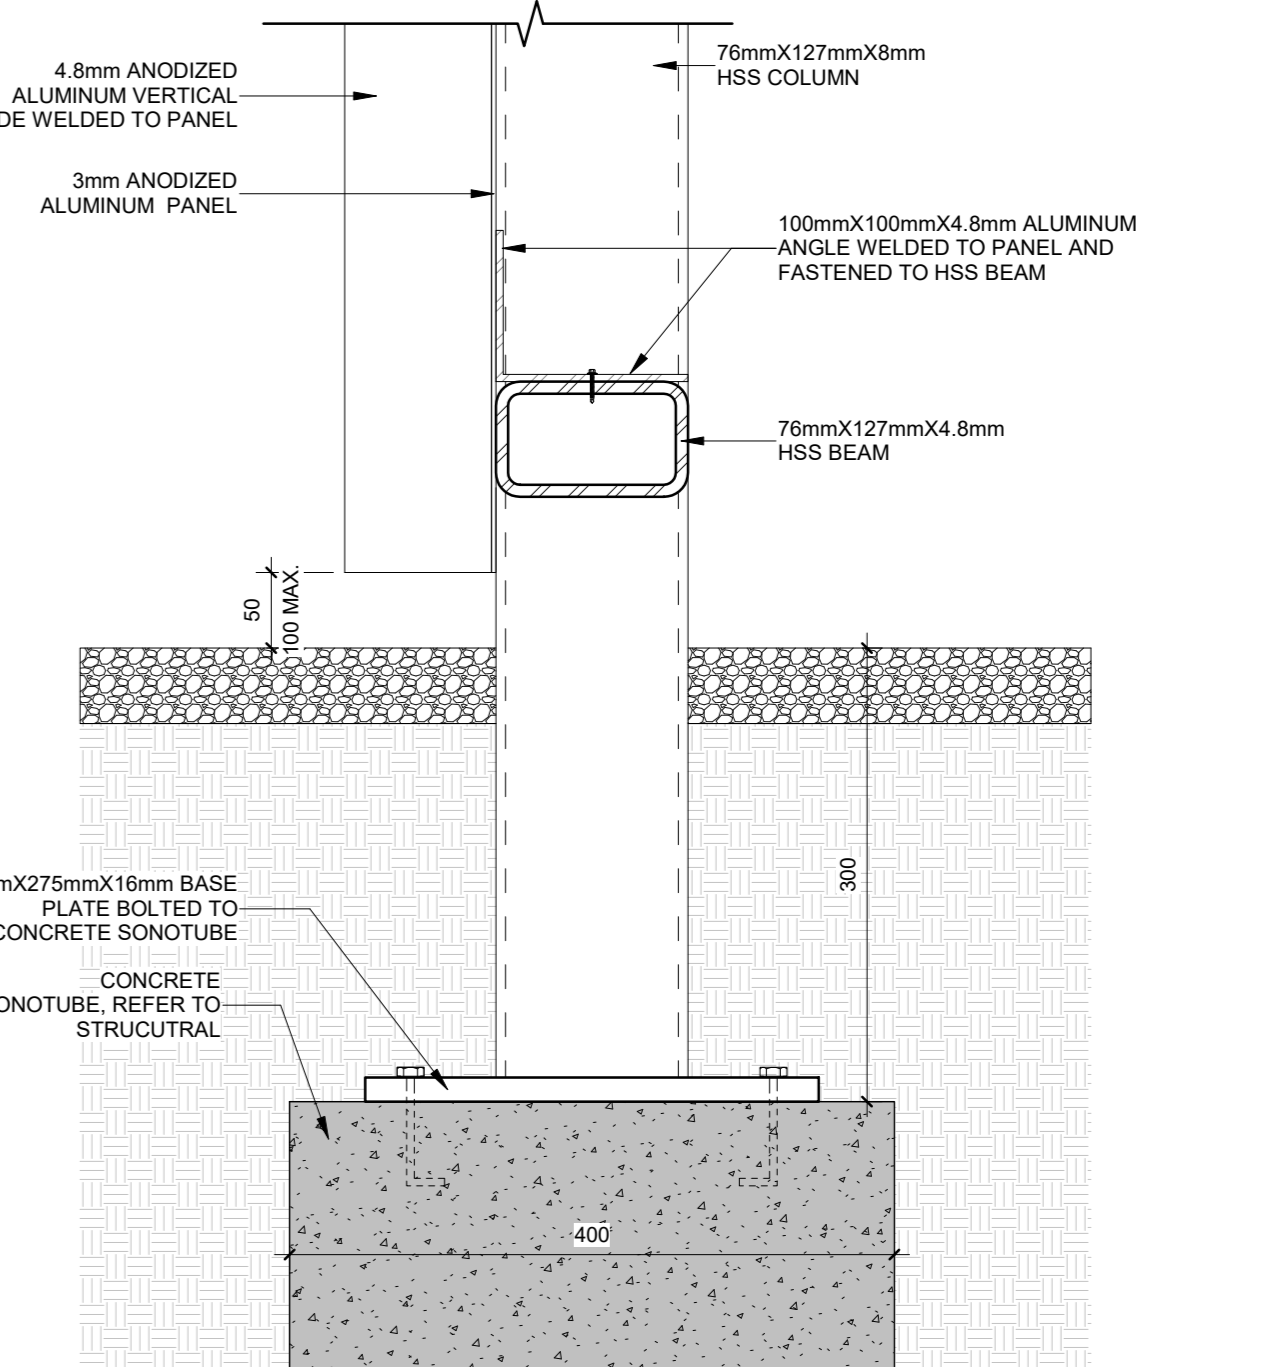

13 PERIMETER FENCE SECTION DETAIL
A004 1:5

Andrew McCreight
MANAGER, DEVELOPMENT REVIEW CENTRAL
PLANNING, DEVELOPMENT & BUILDING SERVICES
DEVELOPMENT DEPARTMENT, CITY OF OTTAWA

APPROVED
By Andrew McCreight at 2:29 pm, Jul 30, 2024

2	NOV 03, 2023	Resubmitted for Site Plan Control Application	CJ
1	AUG 08, 2023	Resubmitted for Site Plan Control Application	MT
no.	date	revision/issue	by

grc architects
47 Clarence Street, Suite 401
Ottawa, Ontario K1N 5K5
t: 613-241-8203 f: 613-241-4180
info@grcarchitects.com www.grcarchitects.com


consultant
northpoint
professional stamp
ONTOARIO ASSOCIATION OF ARCHITECTS
CAROLYN JONES
LICENSE 6687

project title
NEW QATAR EMBASSY AND CONSULATE


address
drawing title
SECURITY FENCE DETAILS

date	JUNE 30, 2023	job no.	
scale	As indicated		1218
drawn	LE	drawing no.	A004
approved	CJ/JP		
plot date/time	11/10/2023 3:28:09 PM		


1. DO NOT SCALE FROM THIS DRAWING.
2. CONTRACTOR TO VERIFY ALL DIMENSIONS AND NOTIFY THE ARCHITECT OF ANY DISCREPANCIES BEFORE WORK COMMENCES.
3. THIS DRAWING TO BE READ IN CONJUNCTION WITH THE FOLLOWING DRAWINGS: STRUCTURAL, MECHANICAL, ELECTRICAL.

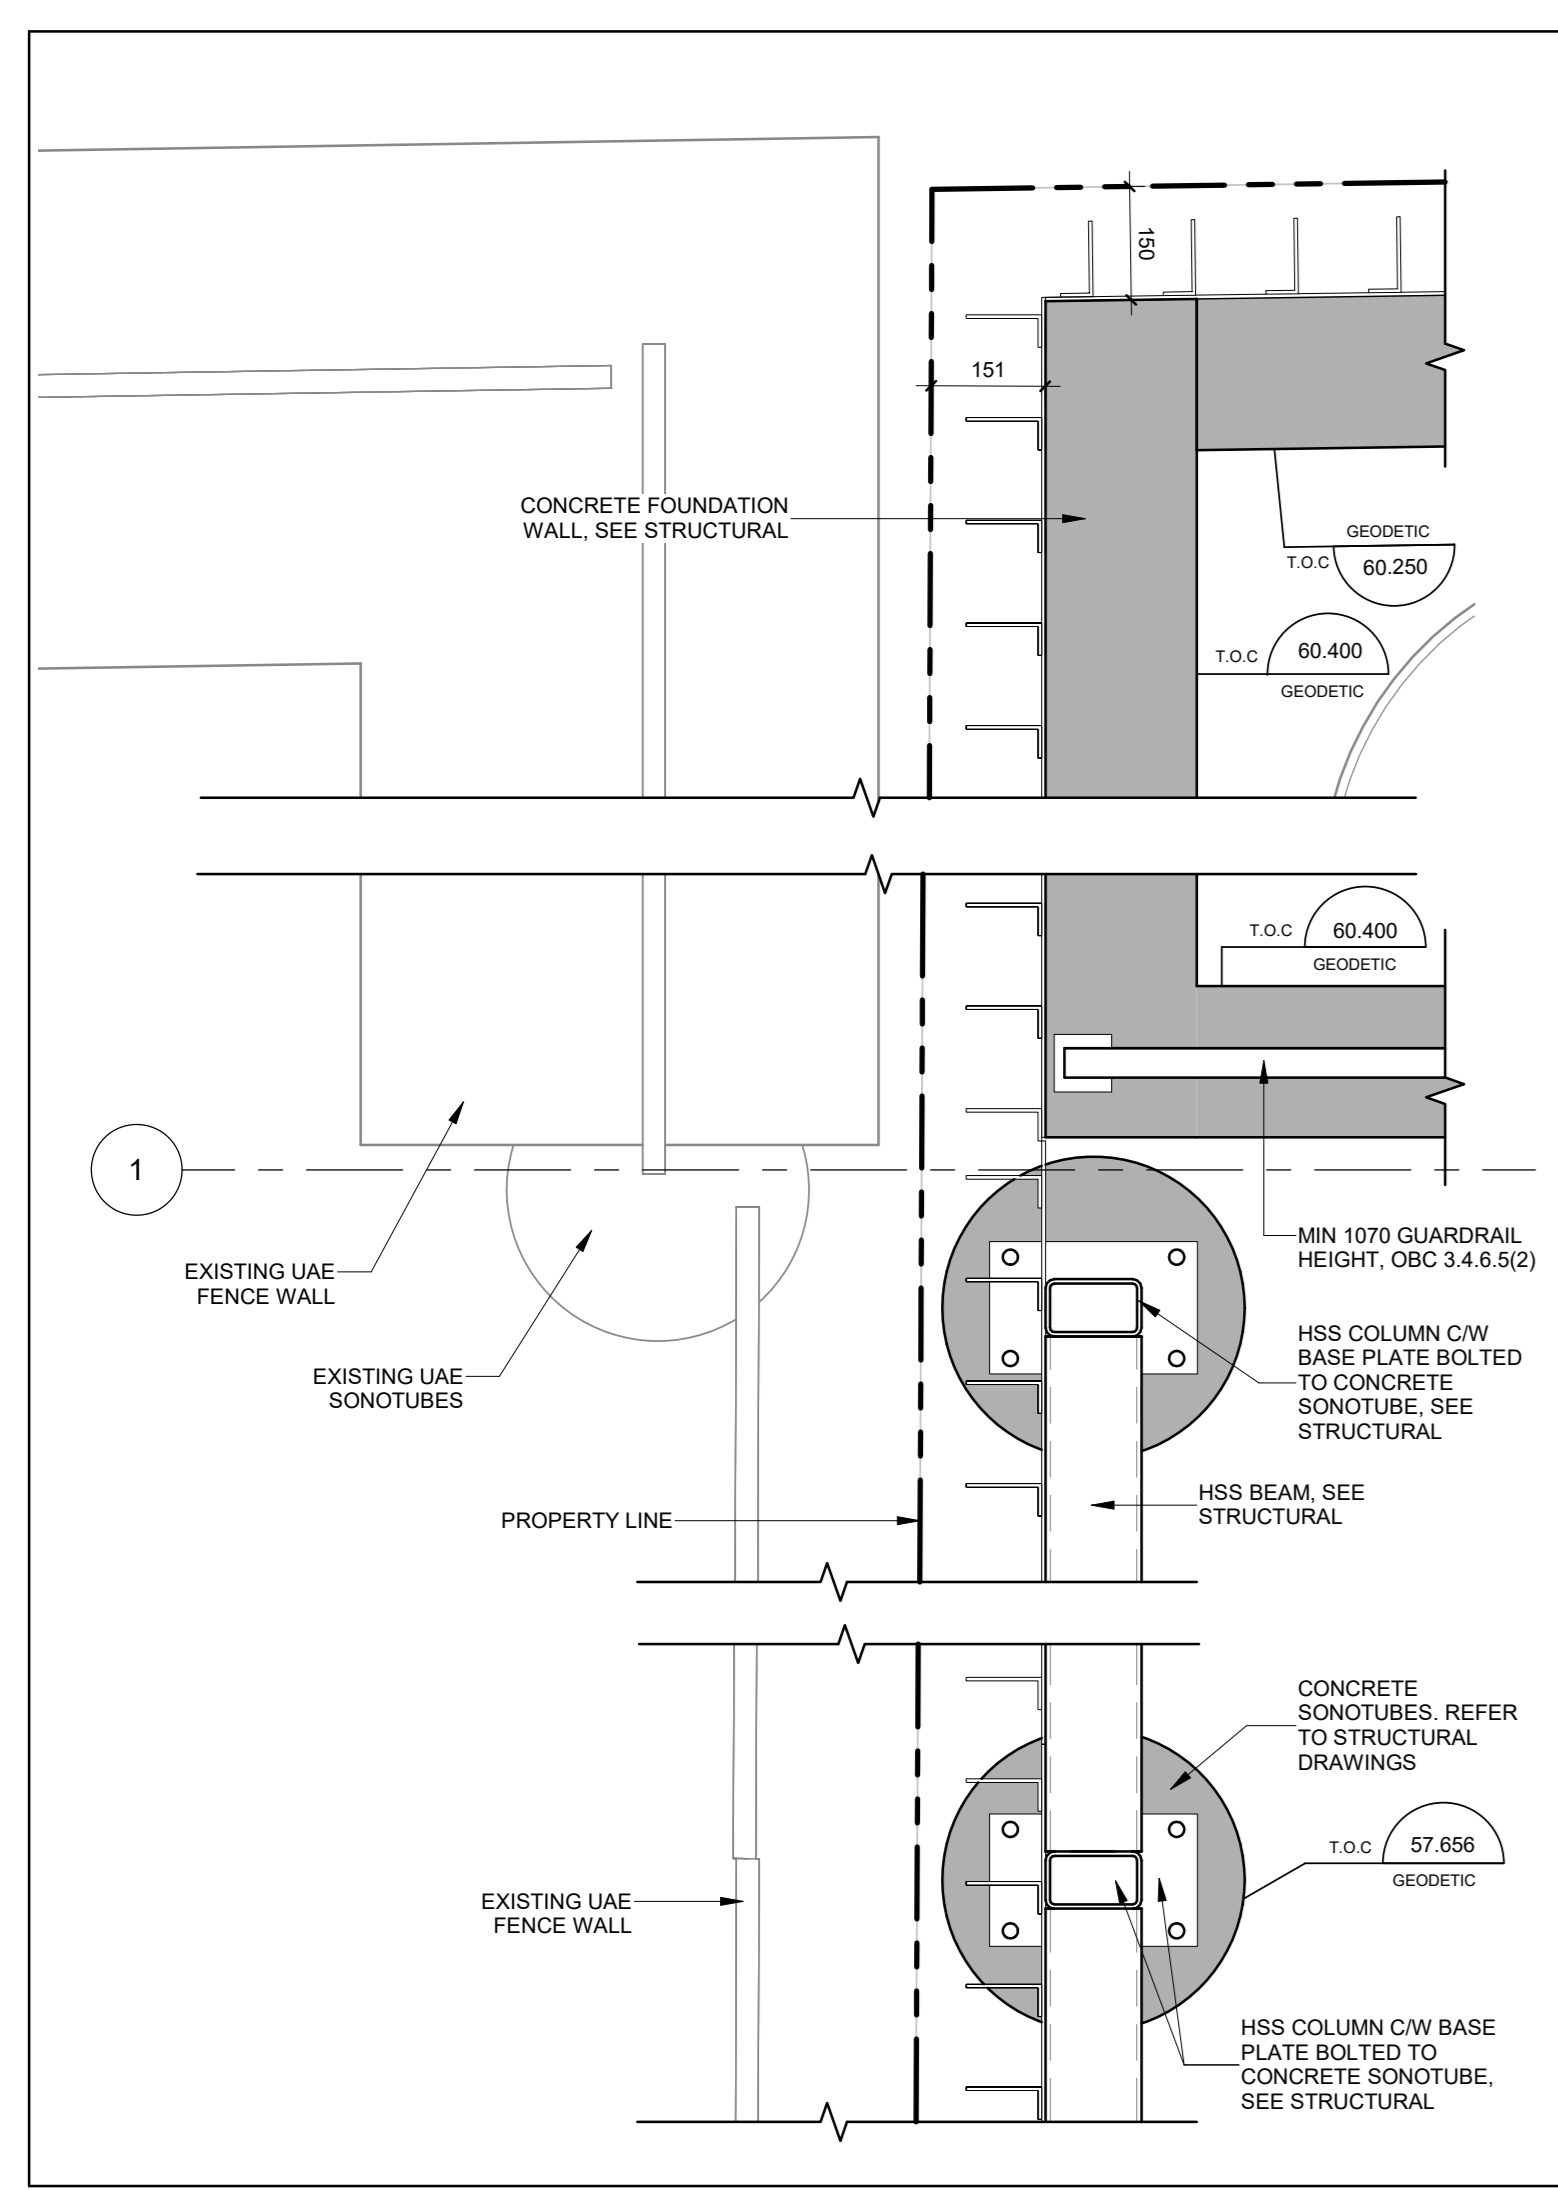


1 PLAN DETAIL - SECURITY FENCE AT NW CORNER
A005 1:10

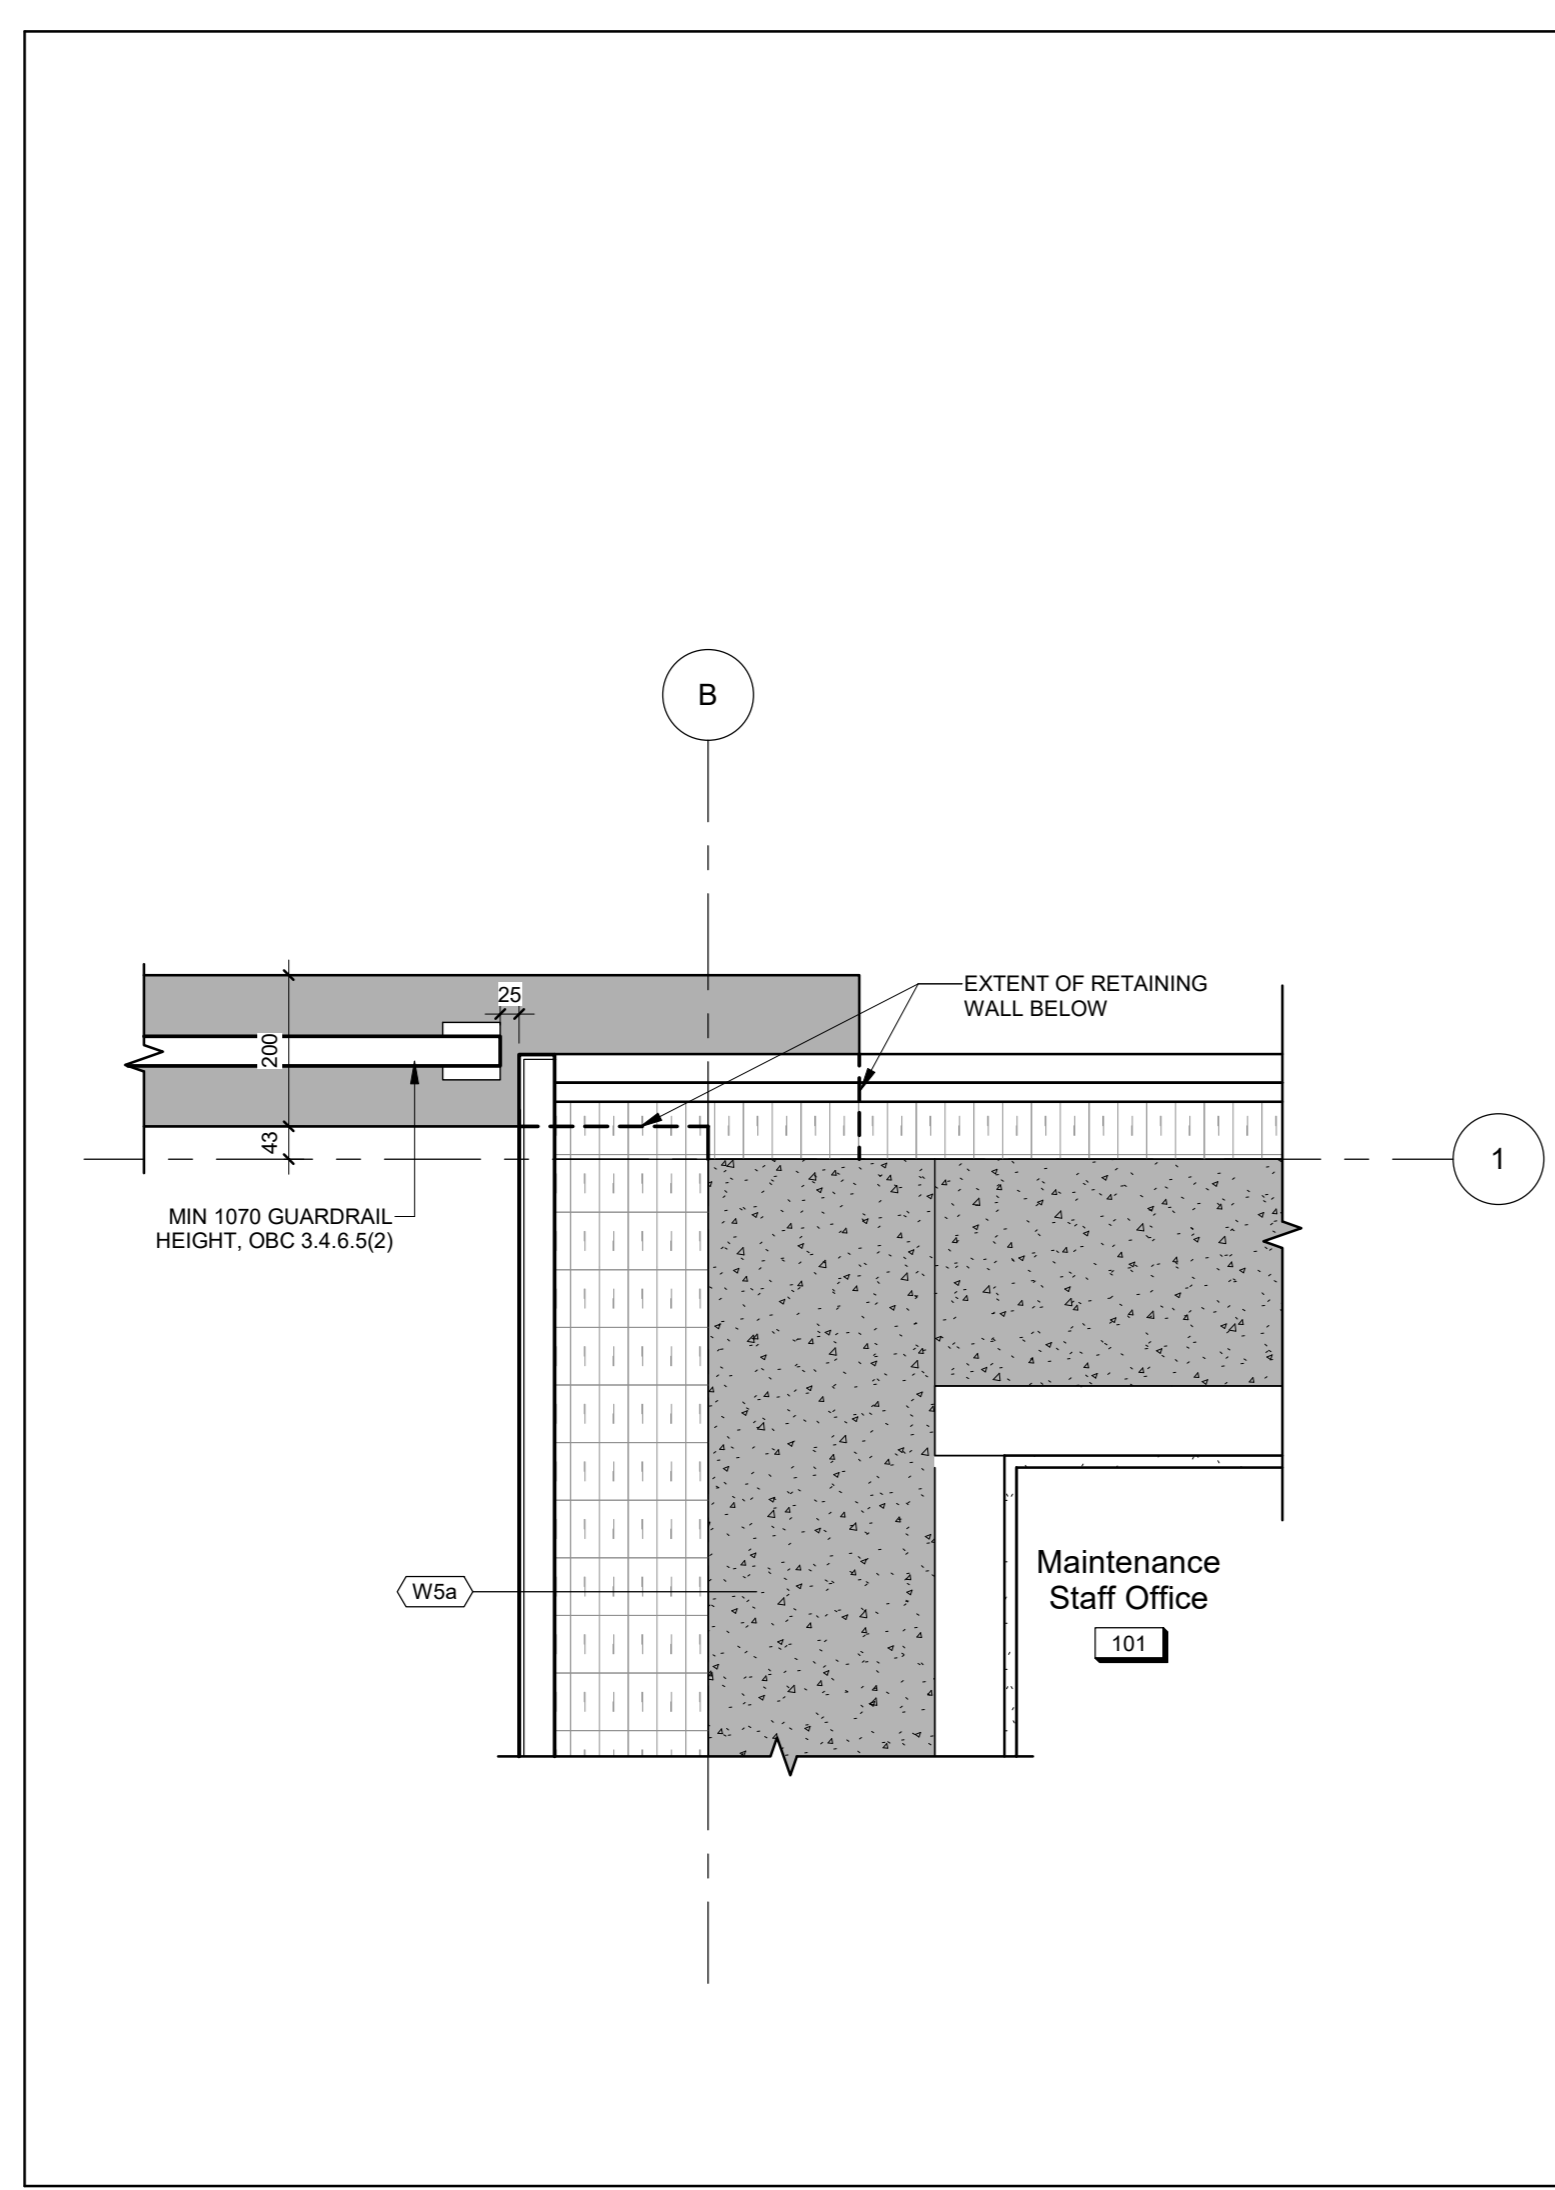


2 PLAN DETAIL - GUARDRAIL @ RETAINER WALL
A005 1:10

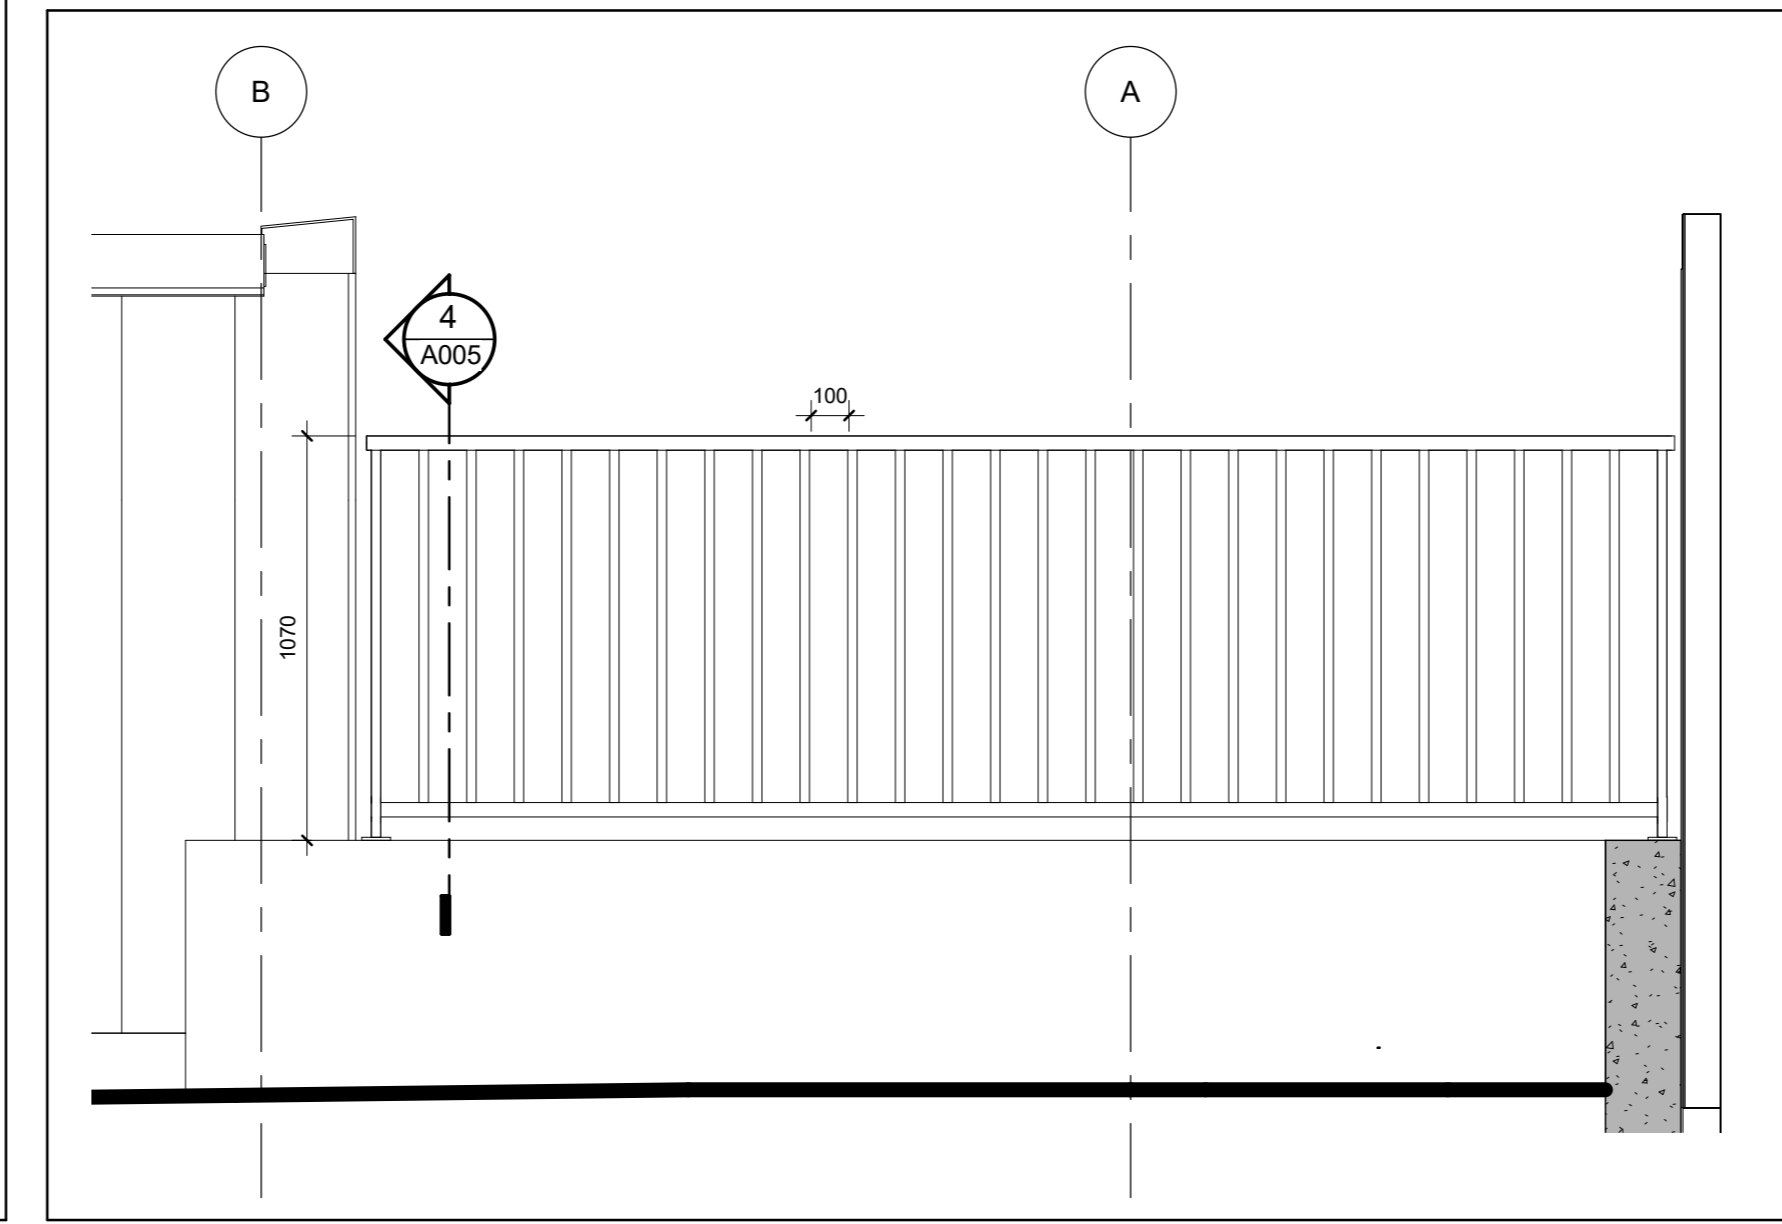


3 ELEVATION - GUARDRAIL AT RETAINER WALL
A005 1:20

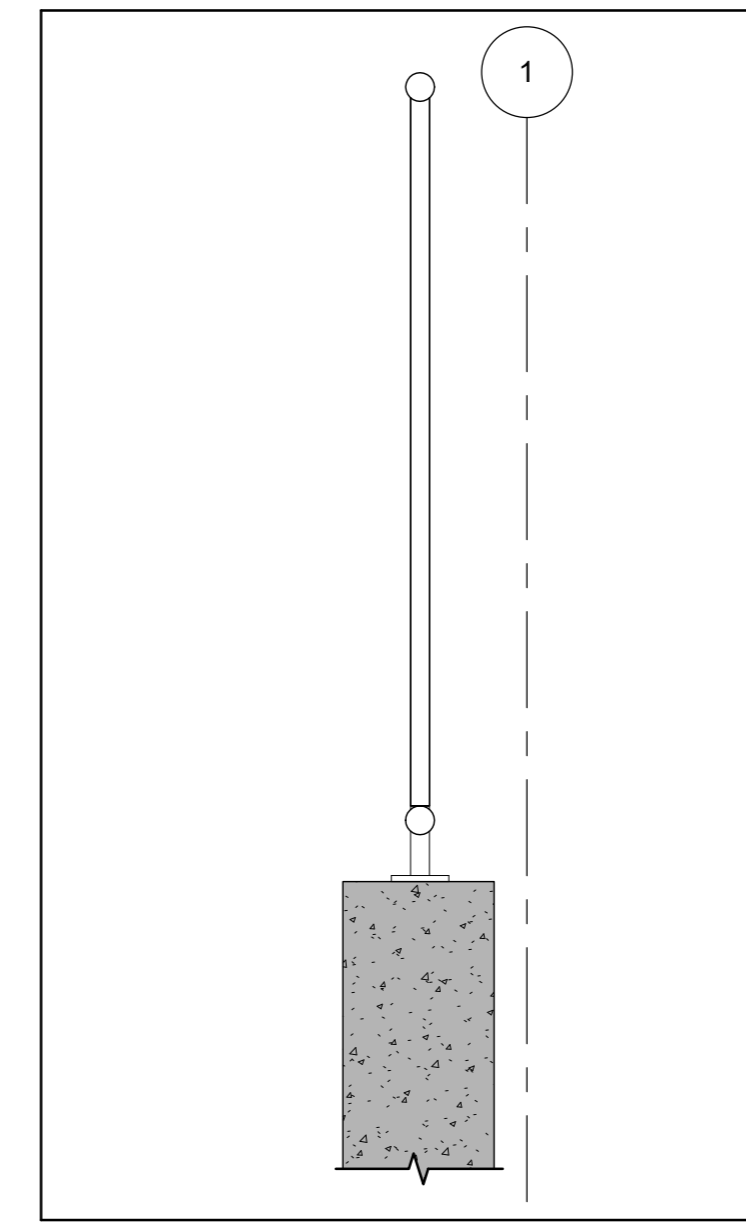


4 SECTION - GUARDRAIL
A005 1:10

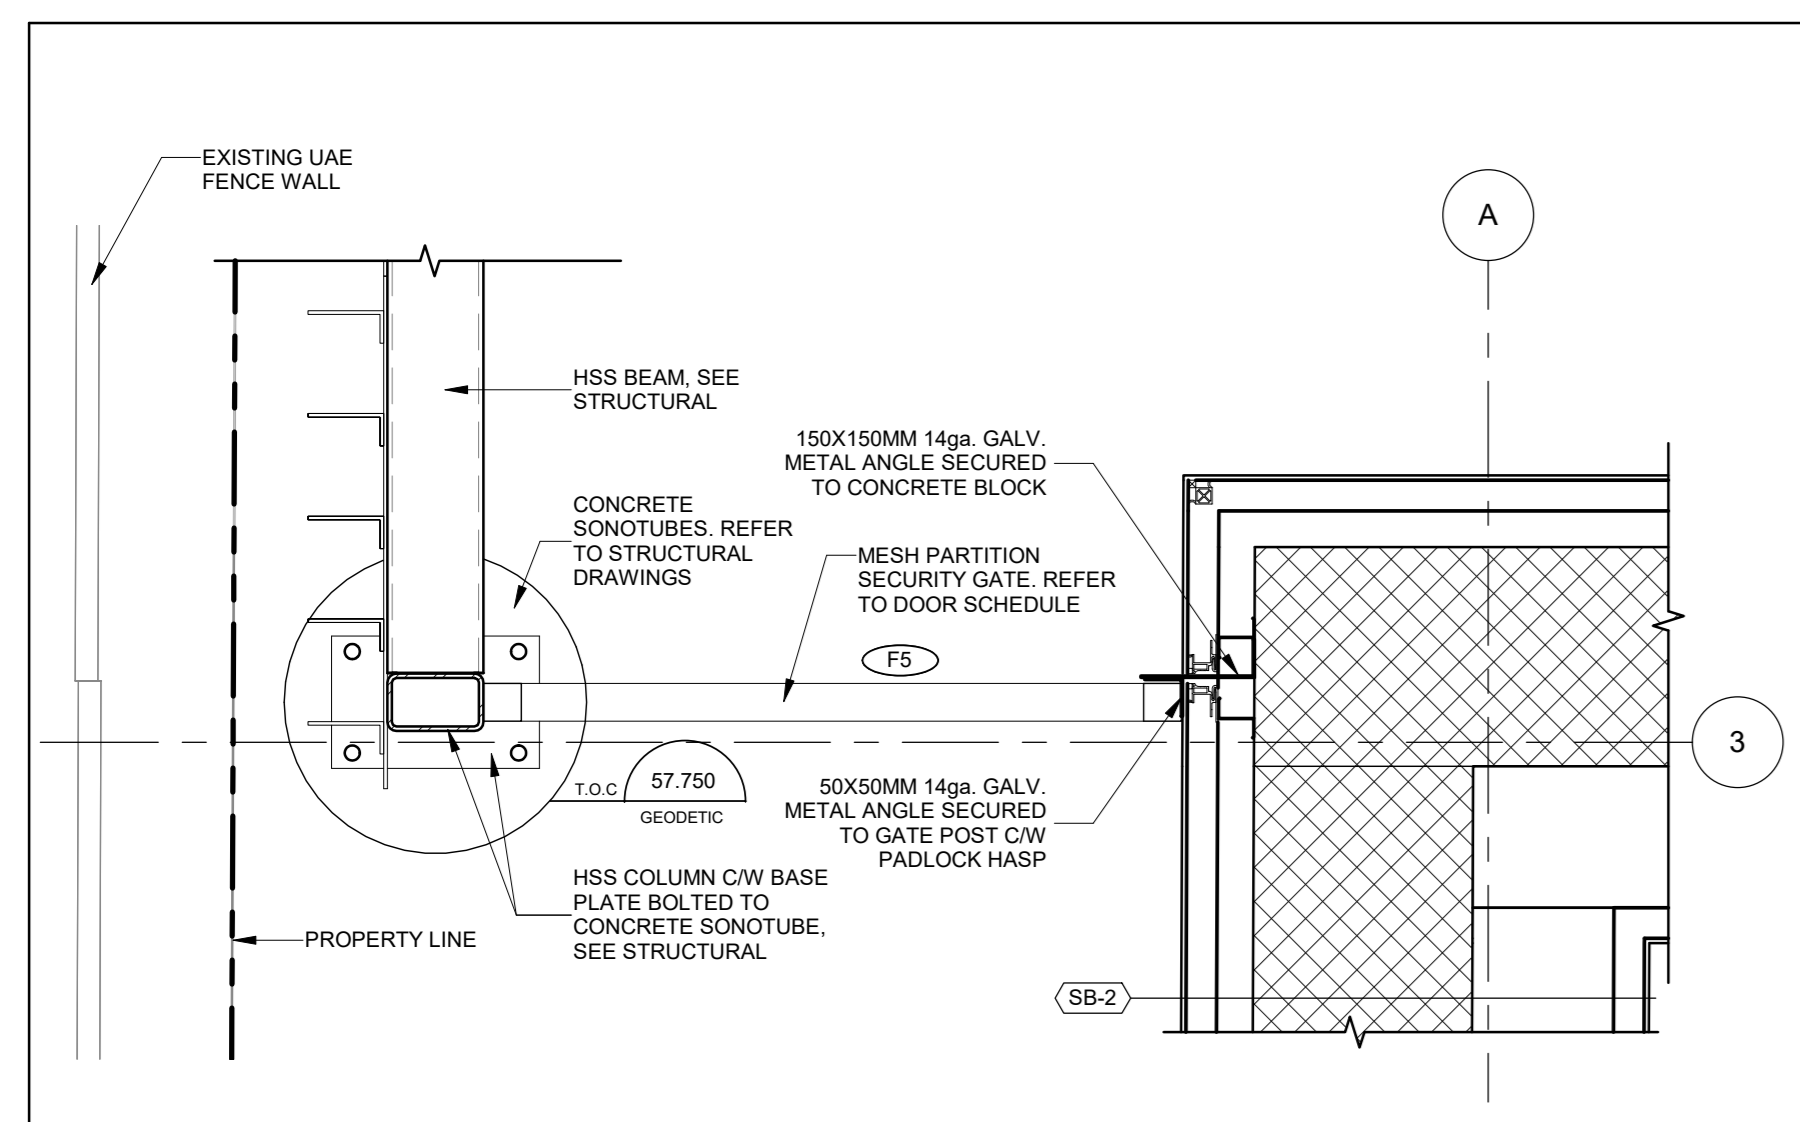


5 PLAN DETAIL - SECURITY FENCE AND GATE
A005 1:10

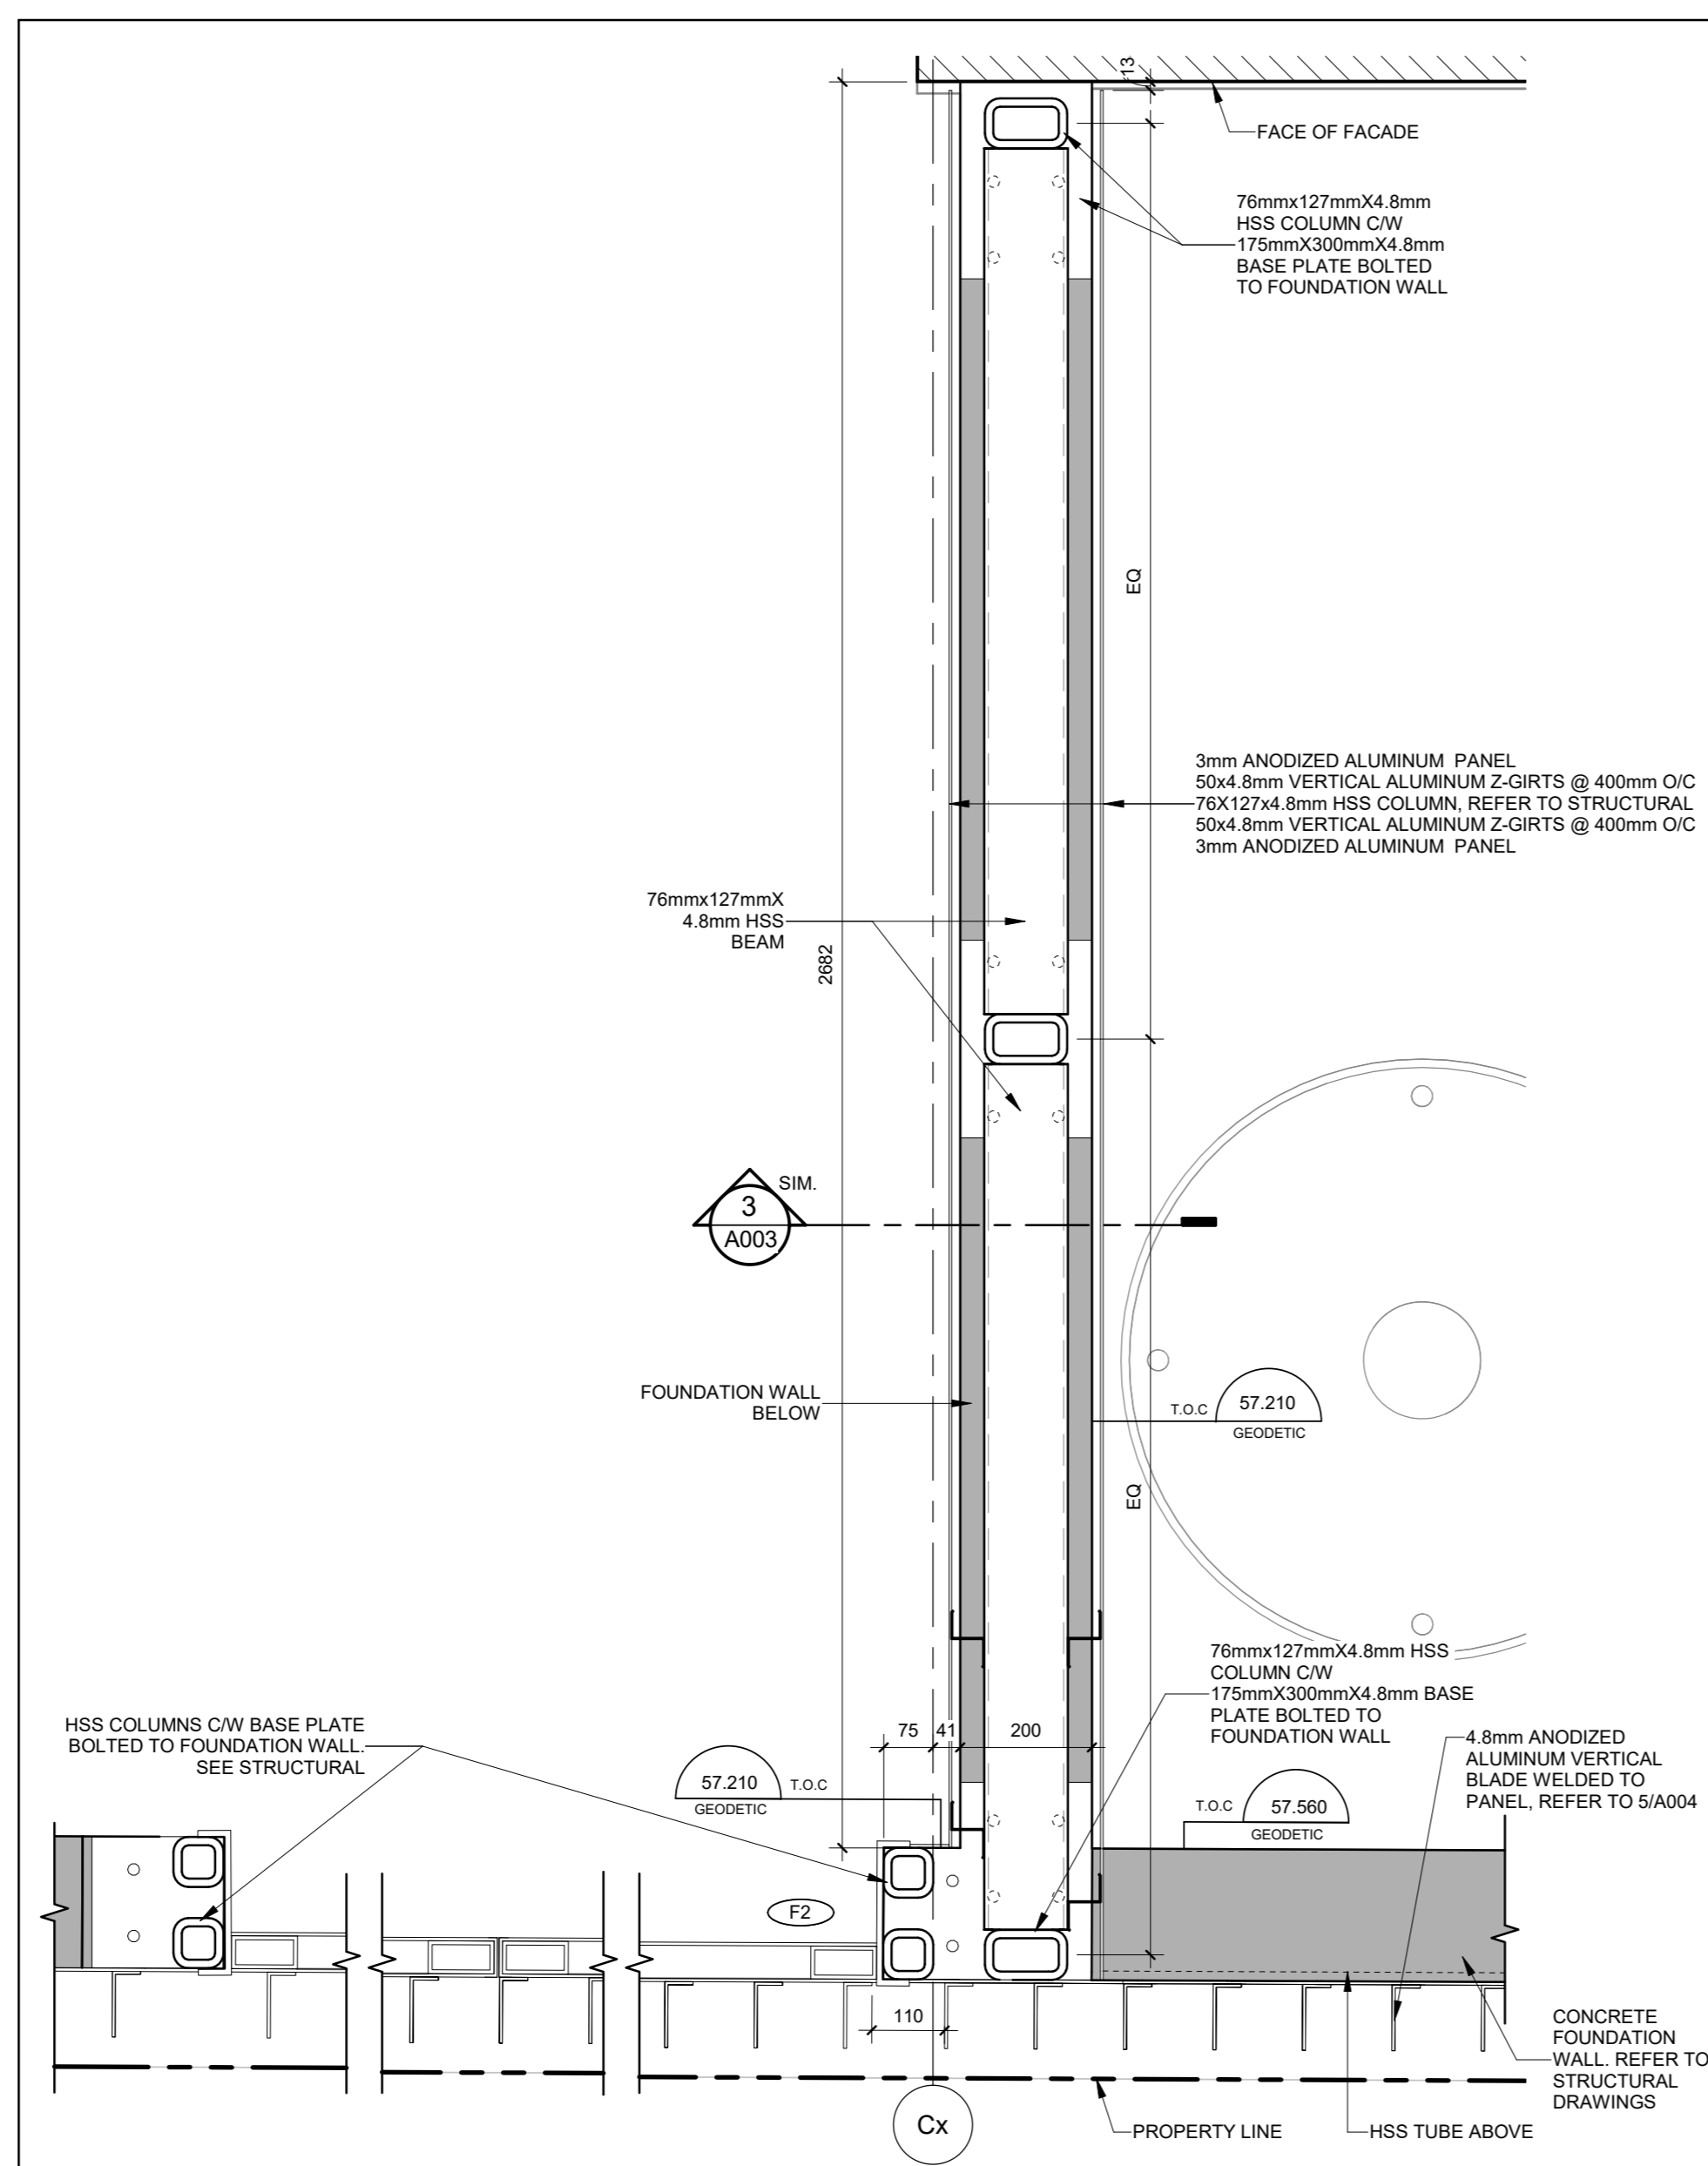


7 PLAN DETAIL - HYDRO ENTRANCE
A005 1:10

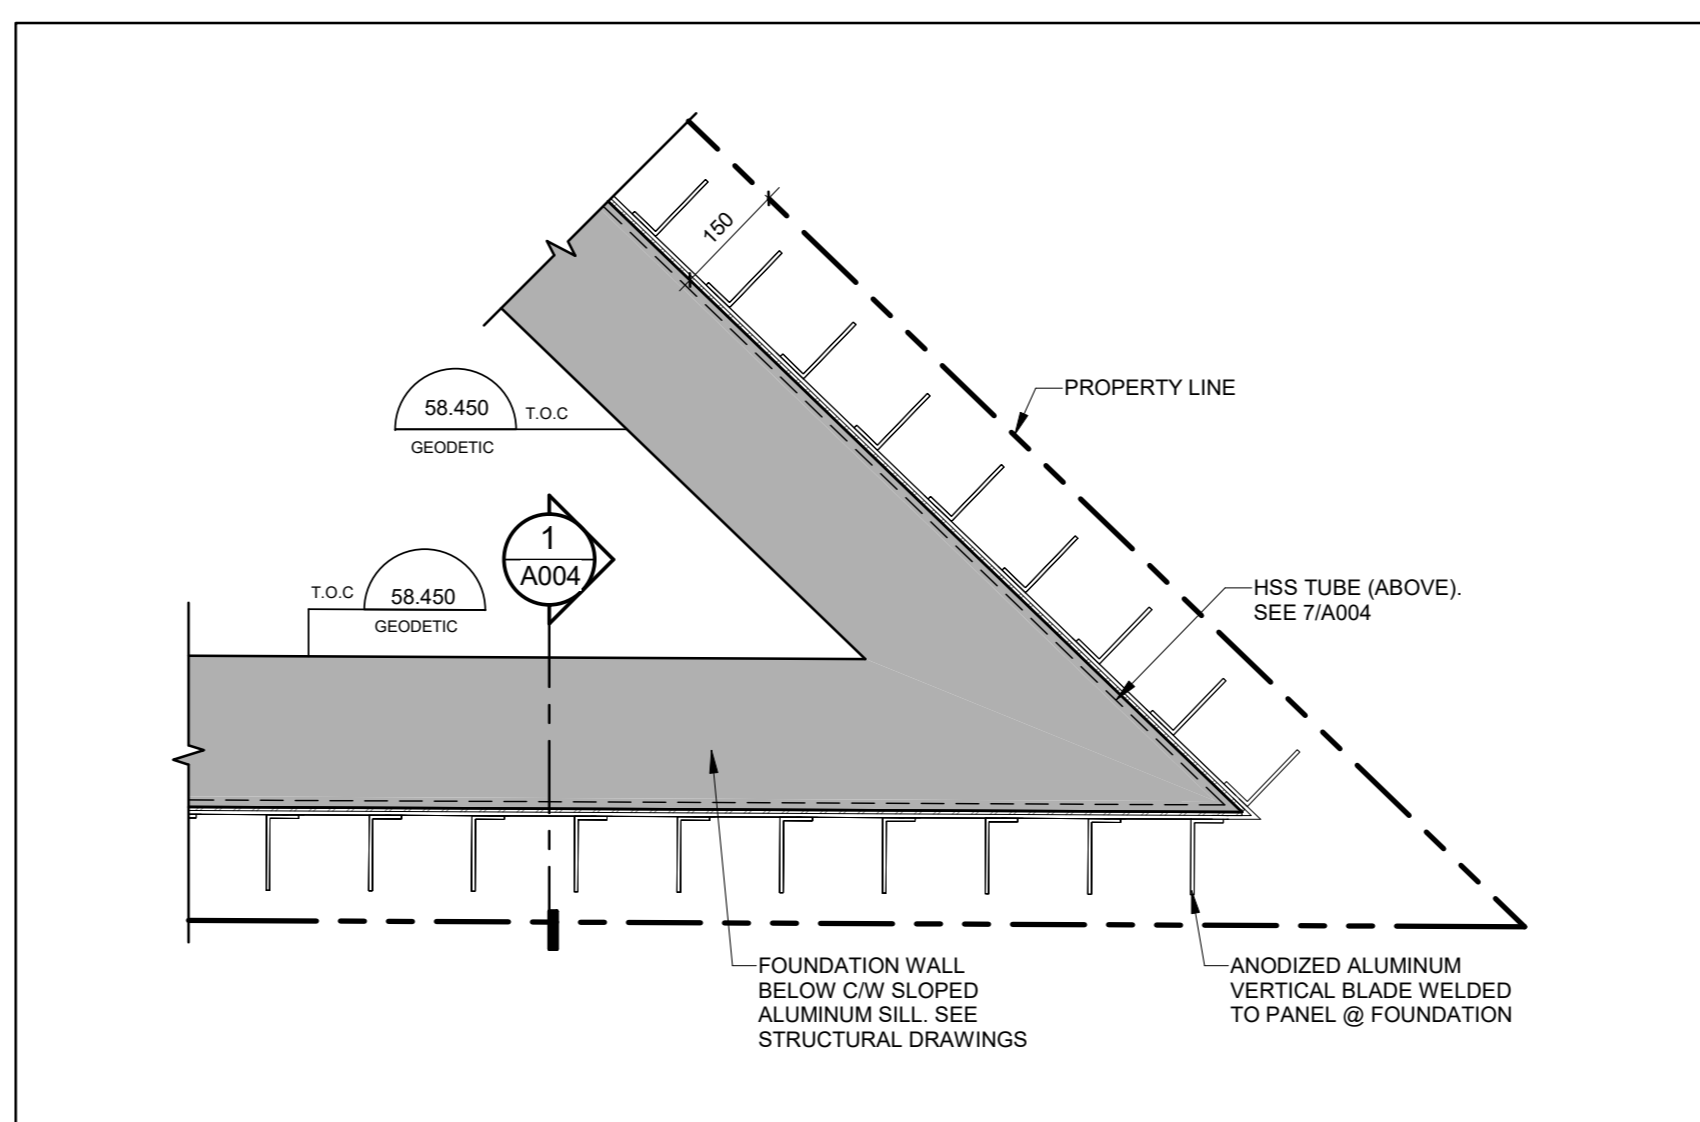

8 PLAN DETAIL - PERIMETER FENCE AT SE CORNER
A005 1:10

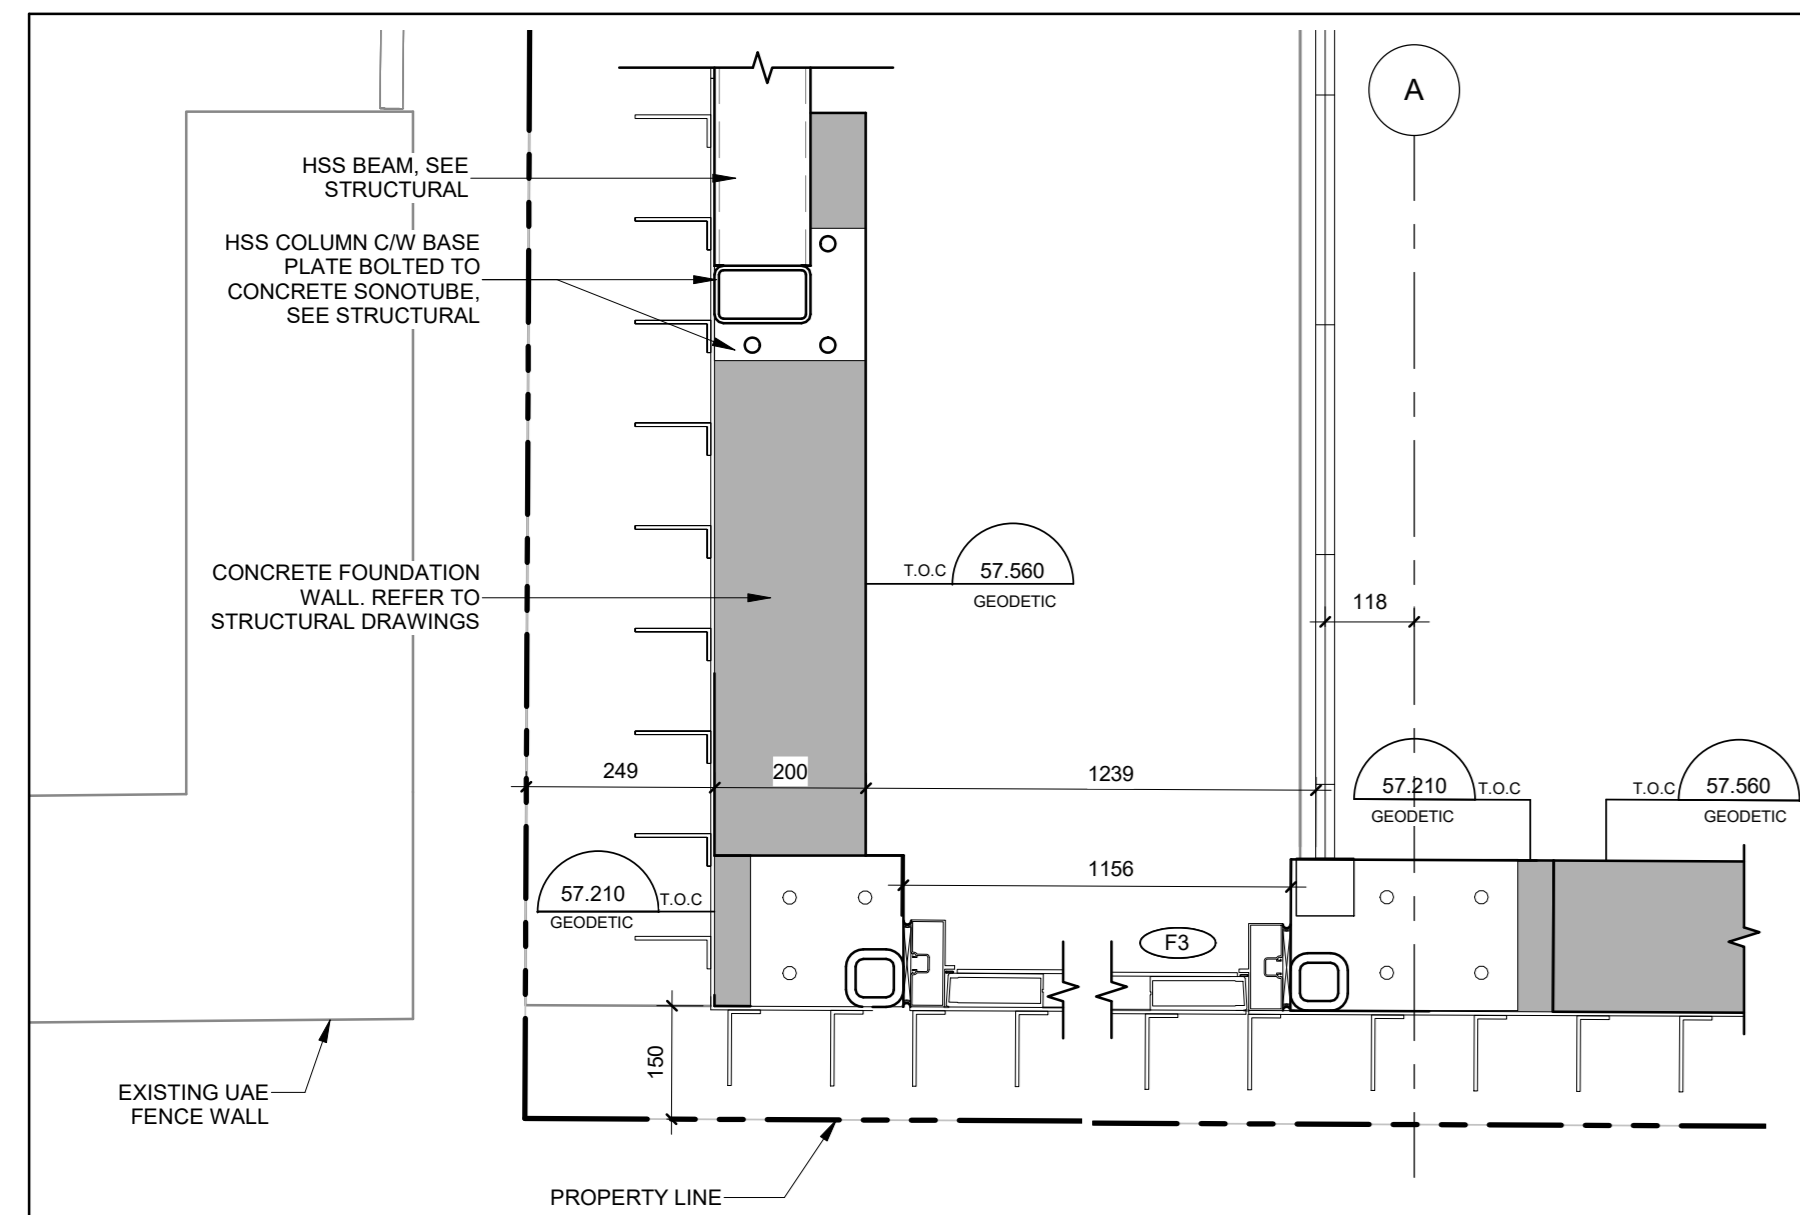

6 PLAN DETAIL - SECURITY FENCE AT SW CORNER
A005 1:10

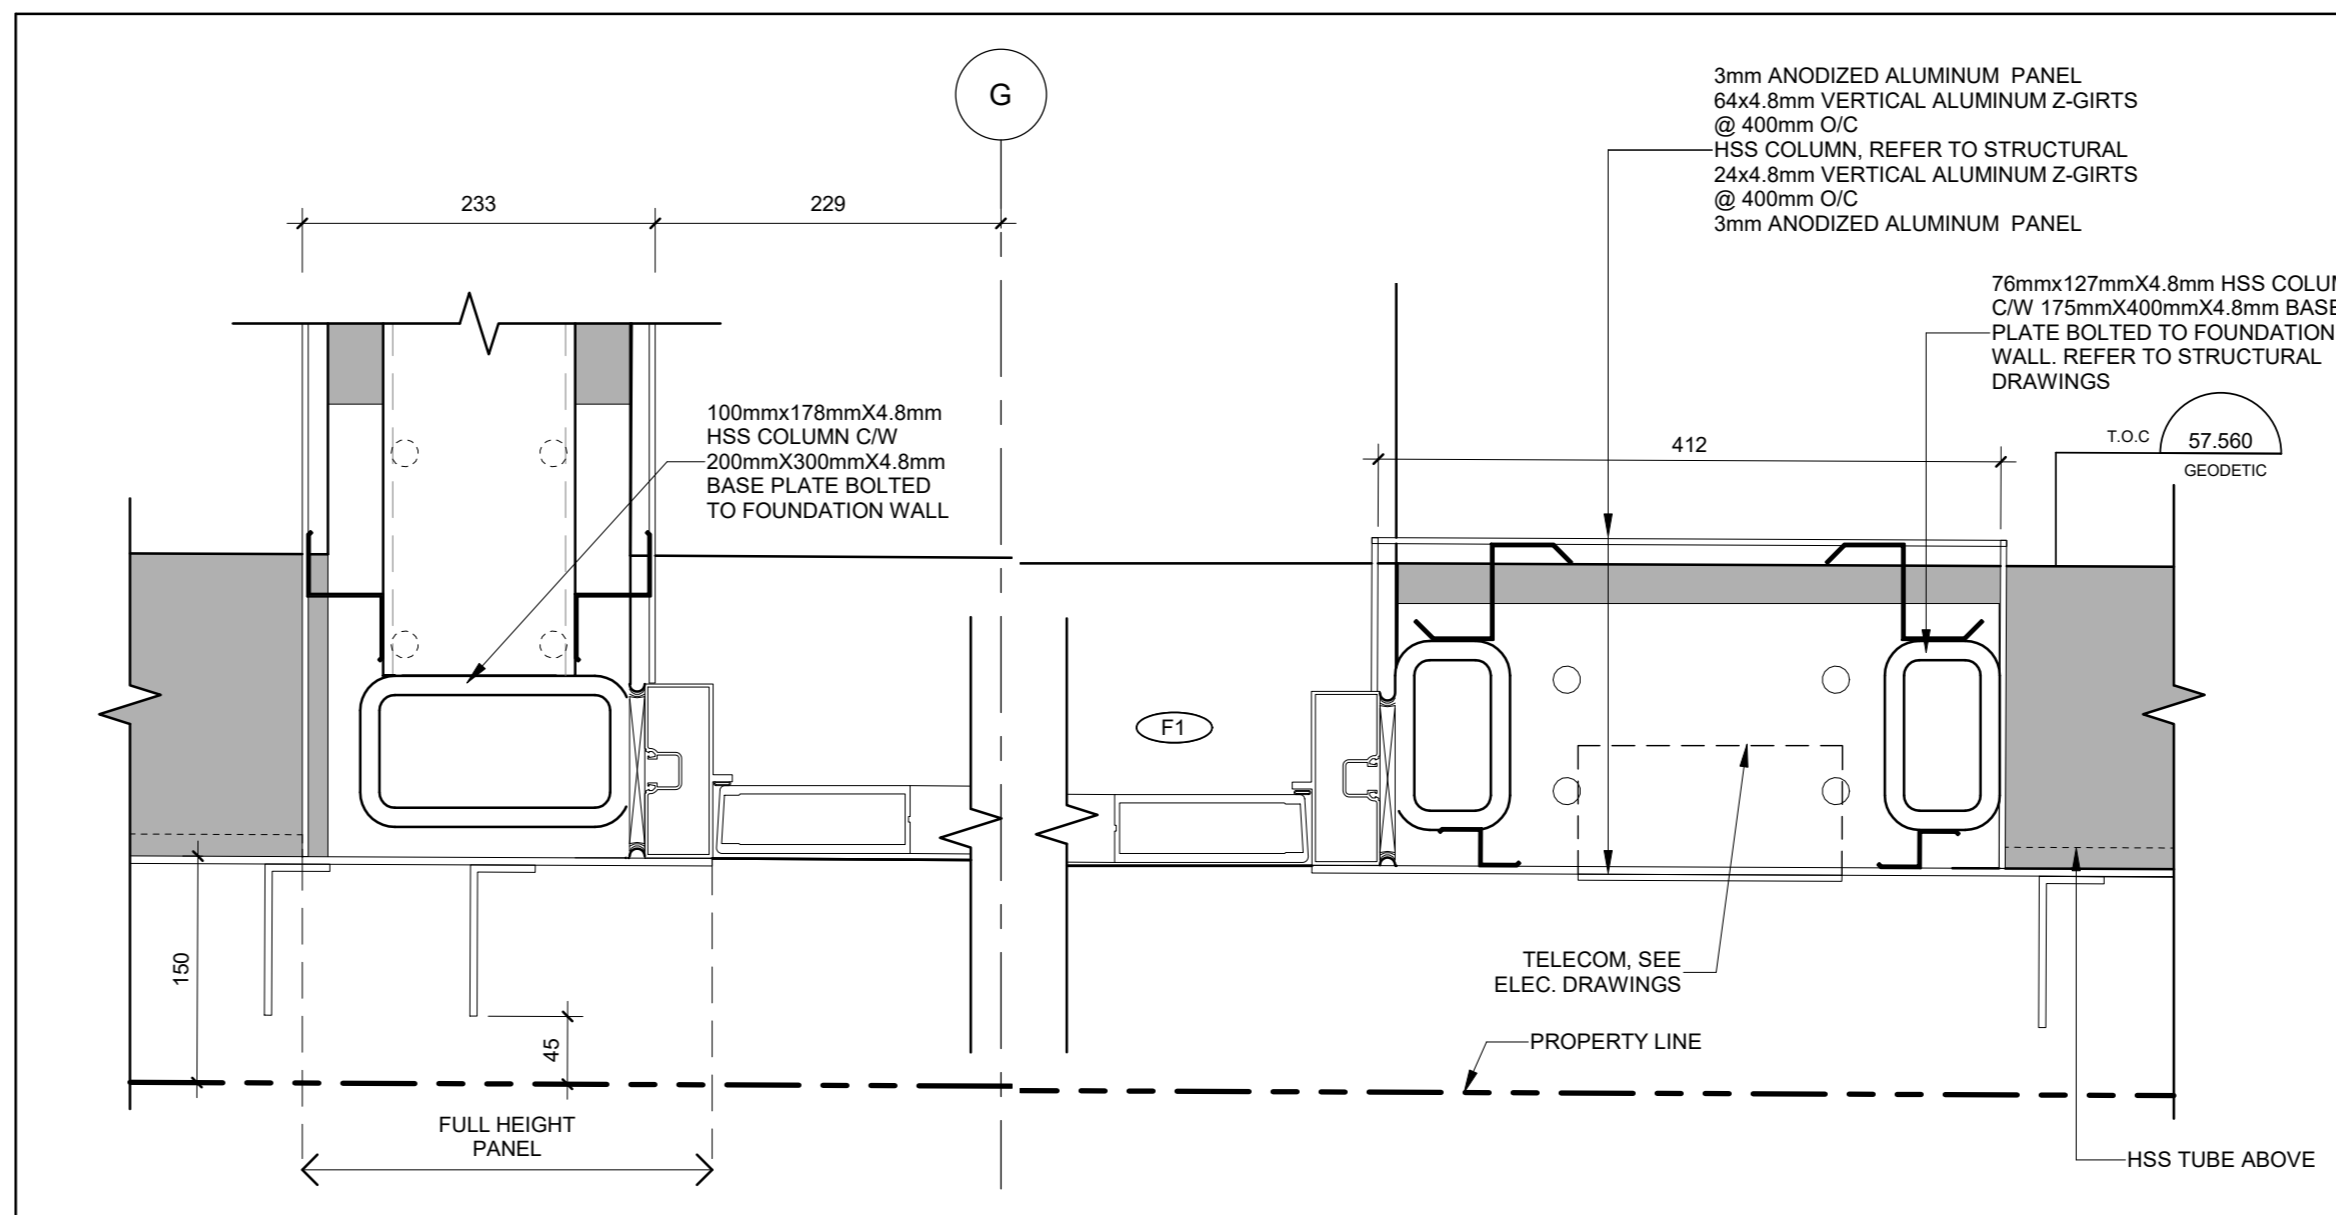

9 PLAN DETAIL - CONSULATE ENTRANCE
A005 1:5

ANDREW MCCREIGHT
MANAGER, DEVELOPMENT REVIEW CENTRAL
PLANNING, DEVELOPMENT & BUILDING SERVICES
DEVELOPMENT DEPARTMENT, CITY OF OTTAWA

APPROVED
By Andrew McCreight at 2:29 pm, Jul 30, 2024

2	NOV 03, 2023	Reissued for Site Plan Control Application	CJ
1	AUG 08, 2023	Reissued for Site Plan Control Application	MT
no.	date	revision/issue	by

grc architects
47 Clarence Street, Suite 401
Ottawa, Ontario K1N 5K5
t: 613-241-8203 f: 613-241-4180
info@grcarchitects.com www.grcarchitects.com


consultant
northpoint
professional stamp
ONTOARIO ASSOCIATION
OF ARCHITECTS
CAROLYN M. JONES
LICENSE
6087

project title
**NEW QATAR
EMBASSY AND
CONSULATE**
address


drawing title
**SECURITY FENCE PLAN
DETAILS**

date	JUNE 30, 2023	job no.	
scale	As indicated	drawing no.	1218
drawn	LE	approved	CJ/JP
plot date/time	11/10/2023 3:28:14 PM	plot no.	A005


1. DO NOT SCALE FROM THIS DRAWING.
2. CONTRACTOR TO VERIFY ALL DIMENSIONS AND NOTIFY THE ARCHITECT OF ANY DISCREPANCIES BEFORE WORK COMMENCES.
3. THIS DRAWING TO BE READ IN CONJUNCTION WITH THE FOLLOWING DRAWINGS: STRUCTURAL, MECHANICAL, ELECTRICAL.

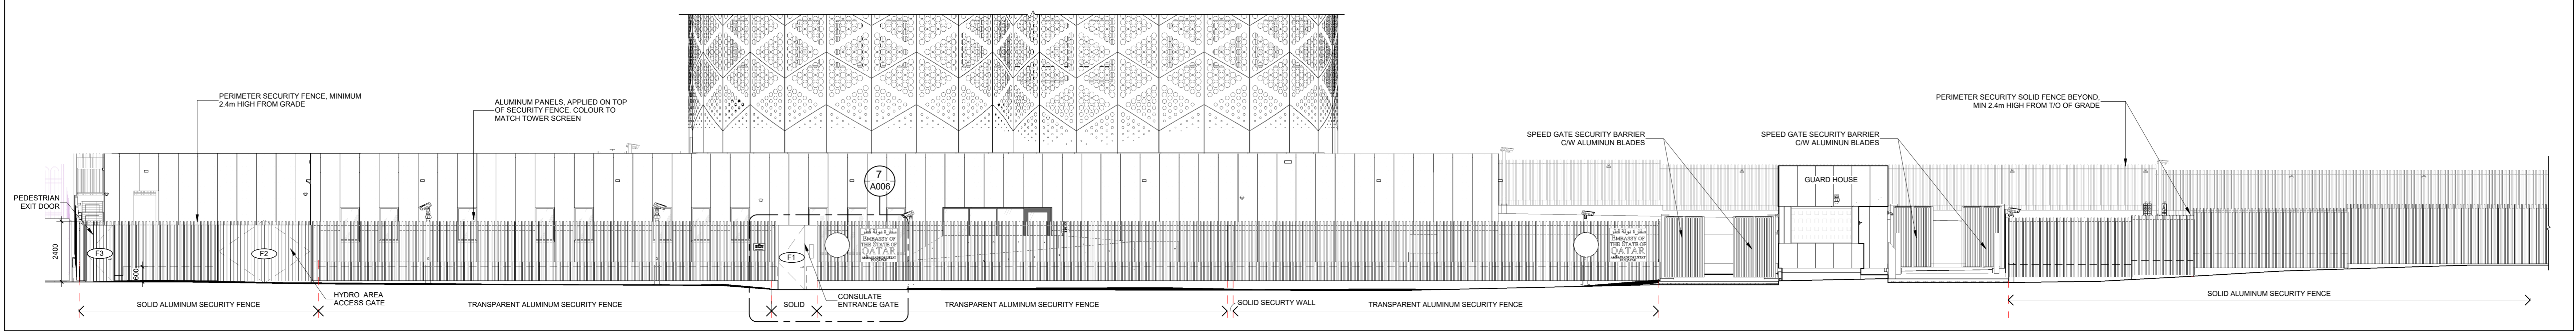


1 SECURITY FENCE - SOUTH ELEVATION
A006 1:100

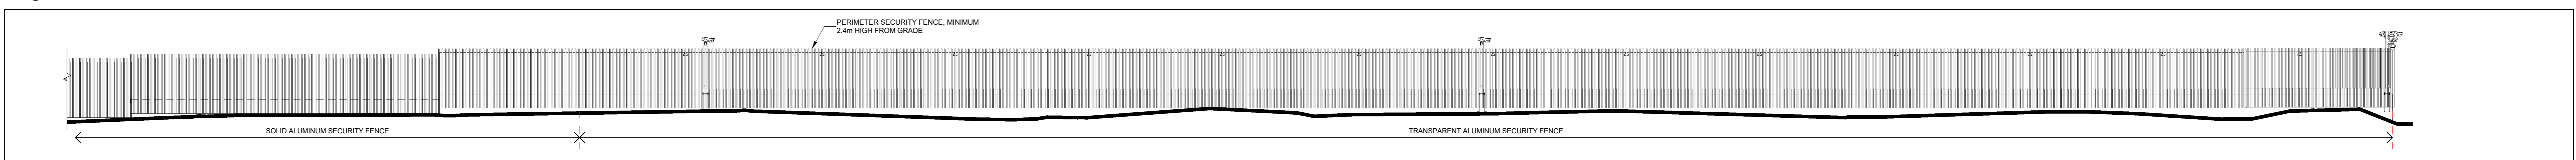


2 SECURITY FENCE - SOUTH ELEVATION CONTINUED
A006 1:100

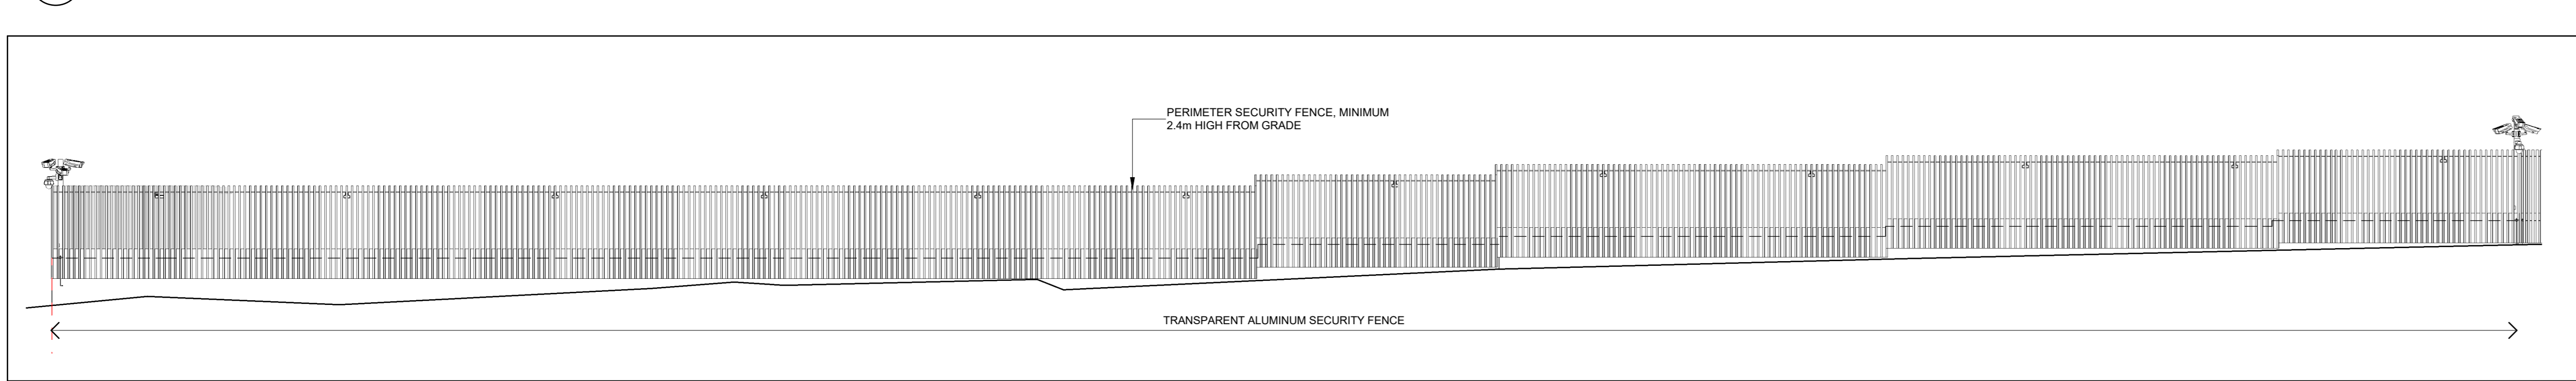


3 SECURITY FENCE - EAST ELEVATION
A006 1:100

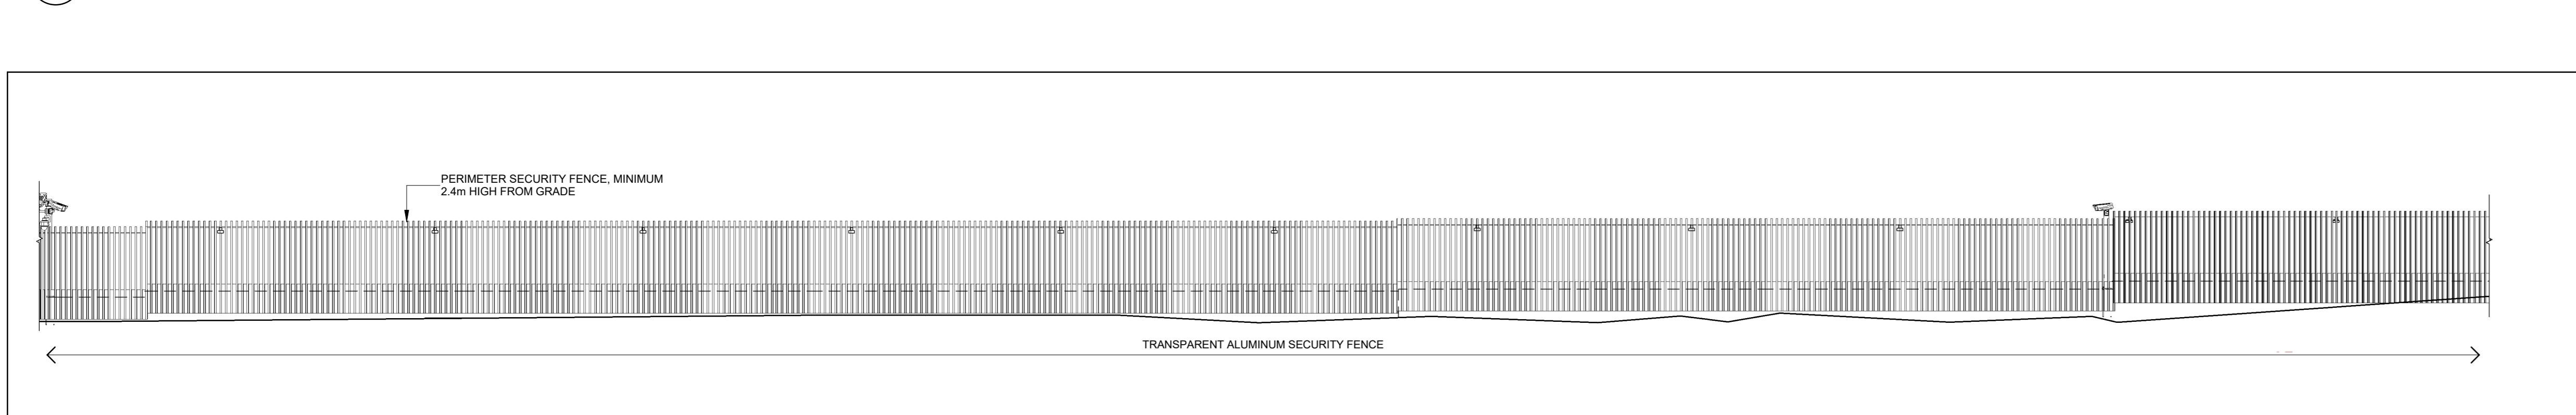

4 SECURITY FENCE - NORTH-EAST ELEVATION
A006 1:100

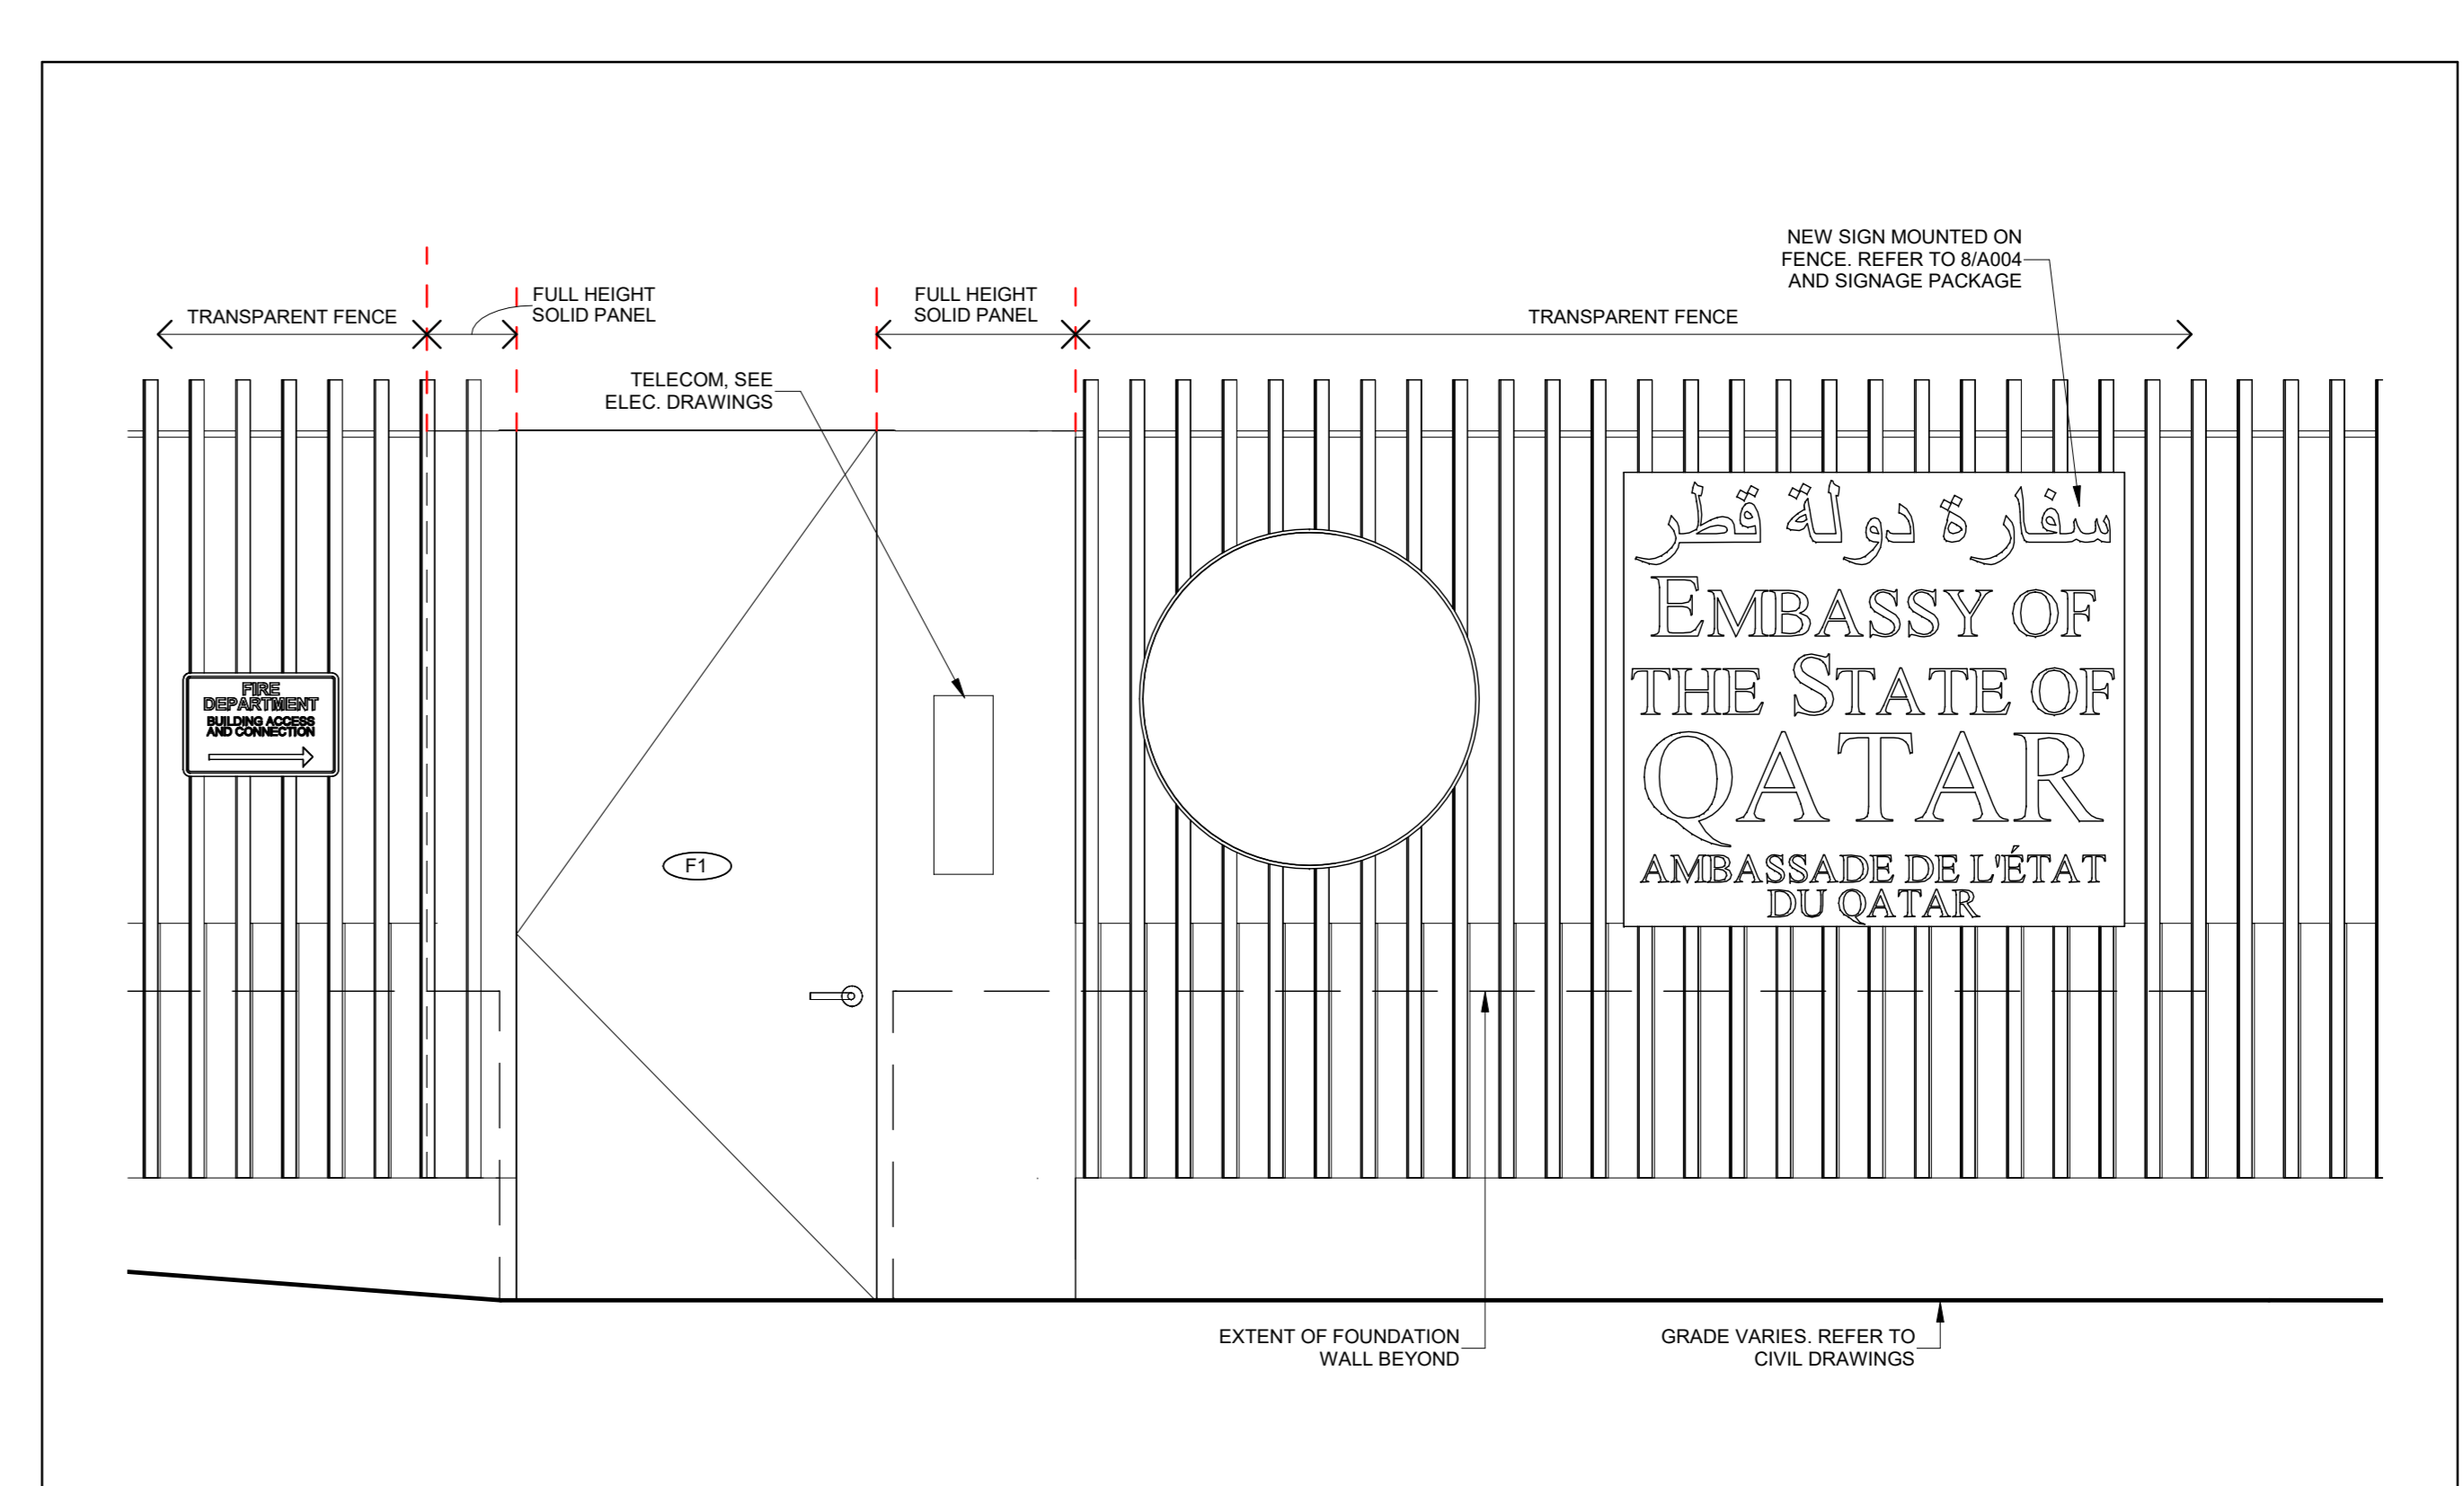


7 SECURITY FENCE AT CONSULATE ENTRANCE - SOUTH ELEVATION
A006 1:20

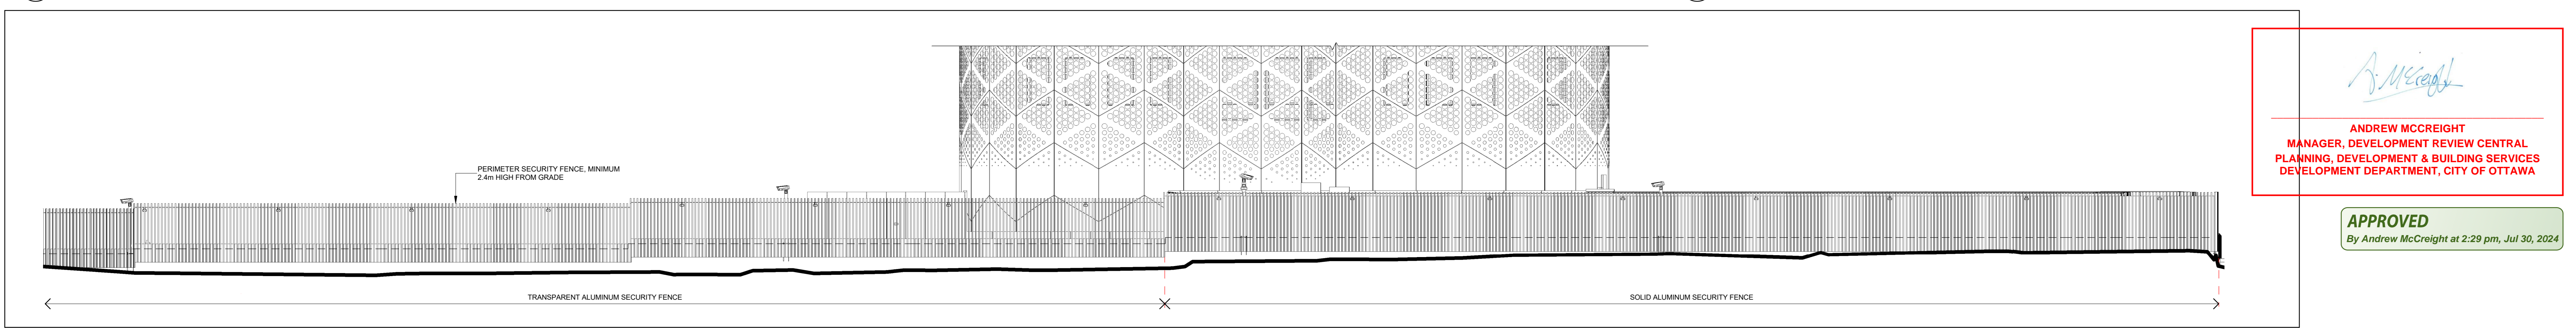


5 SECURITY FENCE - NORTH ELEVATION
A006 1:100

Andrew McCreight
ANDREW MCCREIGHT
MANAGER, DEVELOPMENT REVIEW CENTRAL
PLANNING, DEVELOPMENT & BUILDING SERVICES
DEVELOPMENT DEPARTMENT, CITY OF OTTAWA

APPROVED
By Andrew McCreight at 2:29 pm, Jul 30, 2024

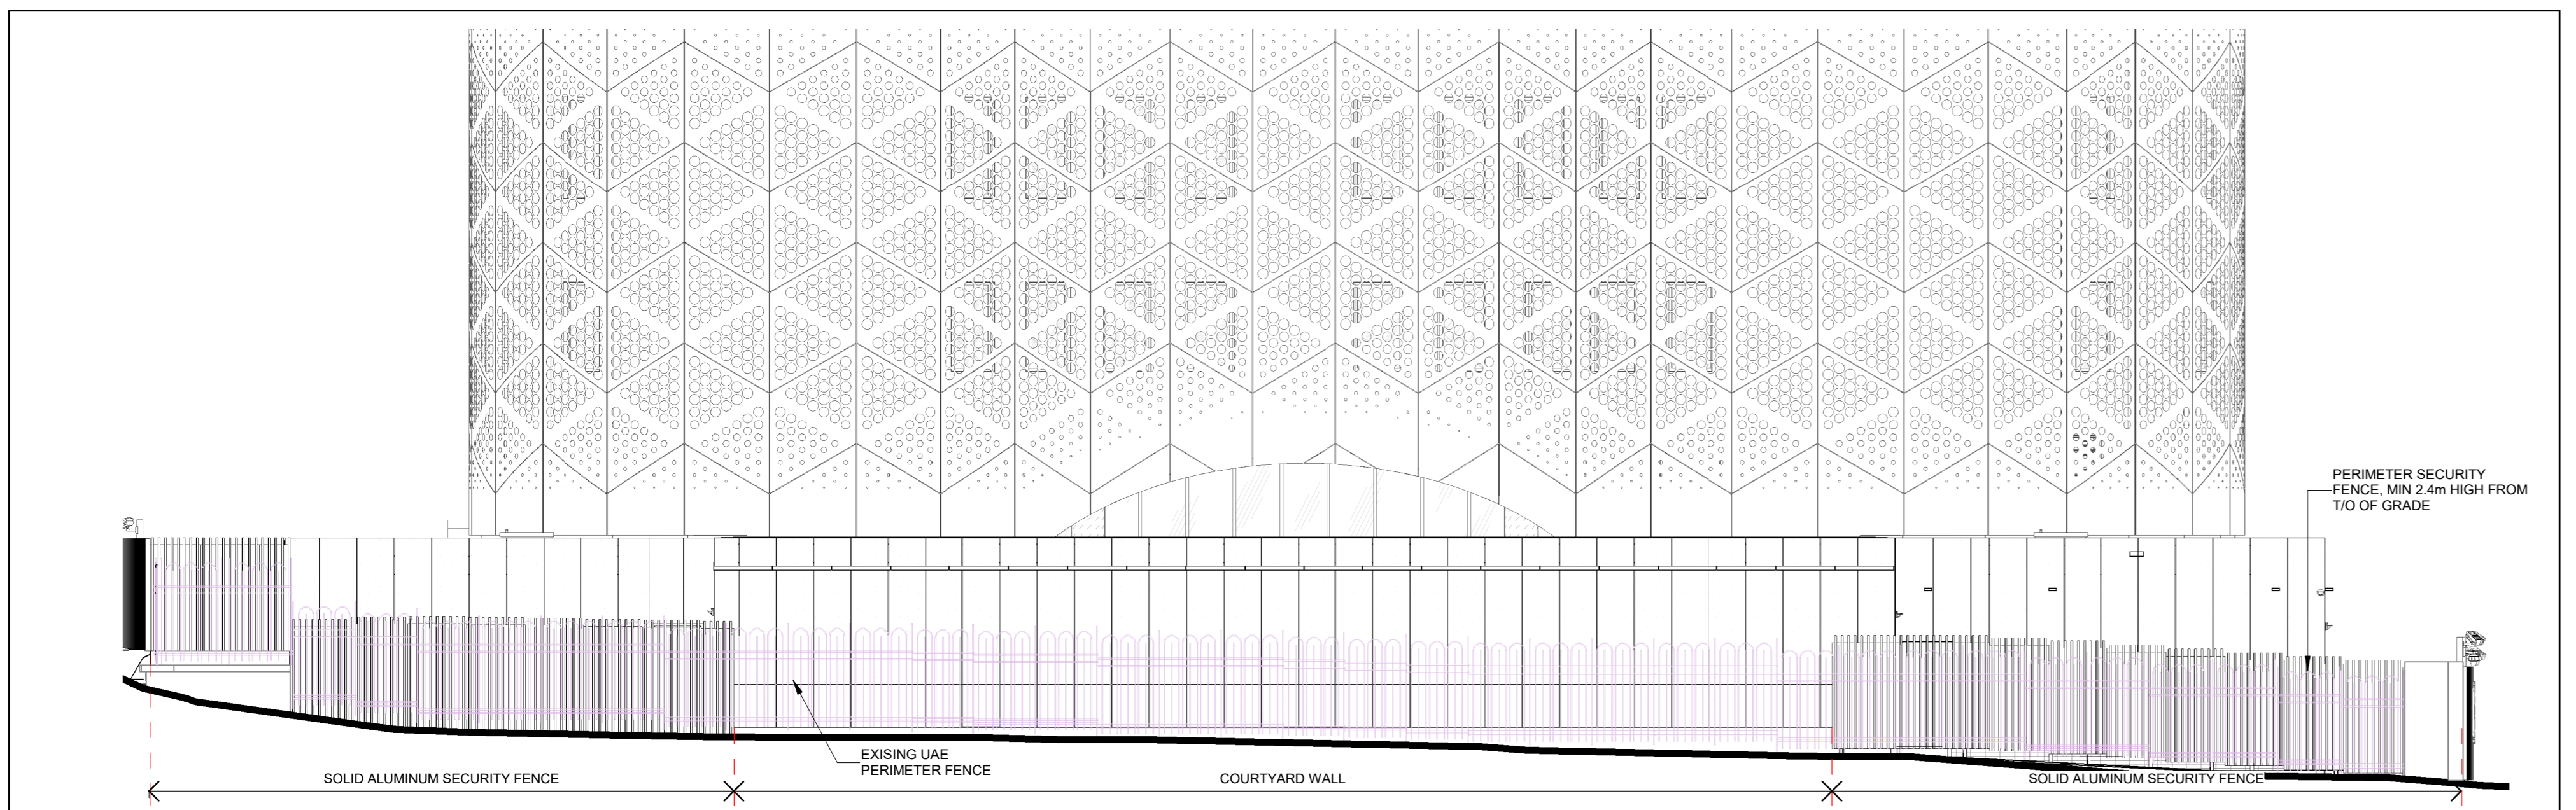

6 SECURITY FENCE - WEST ELEVATION
A006 1:100

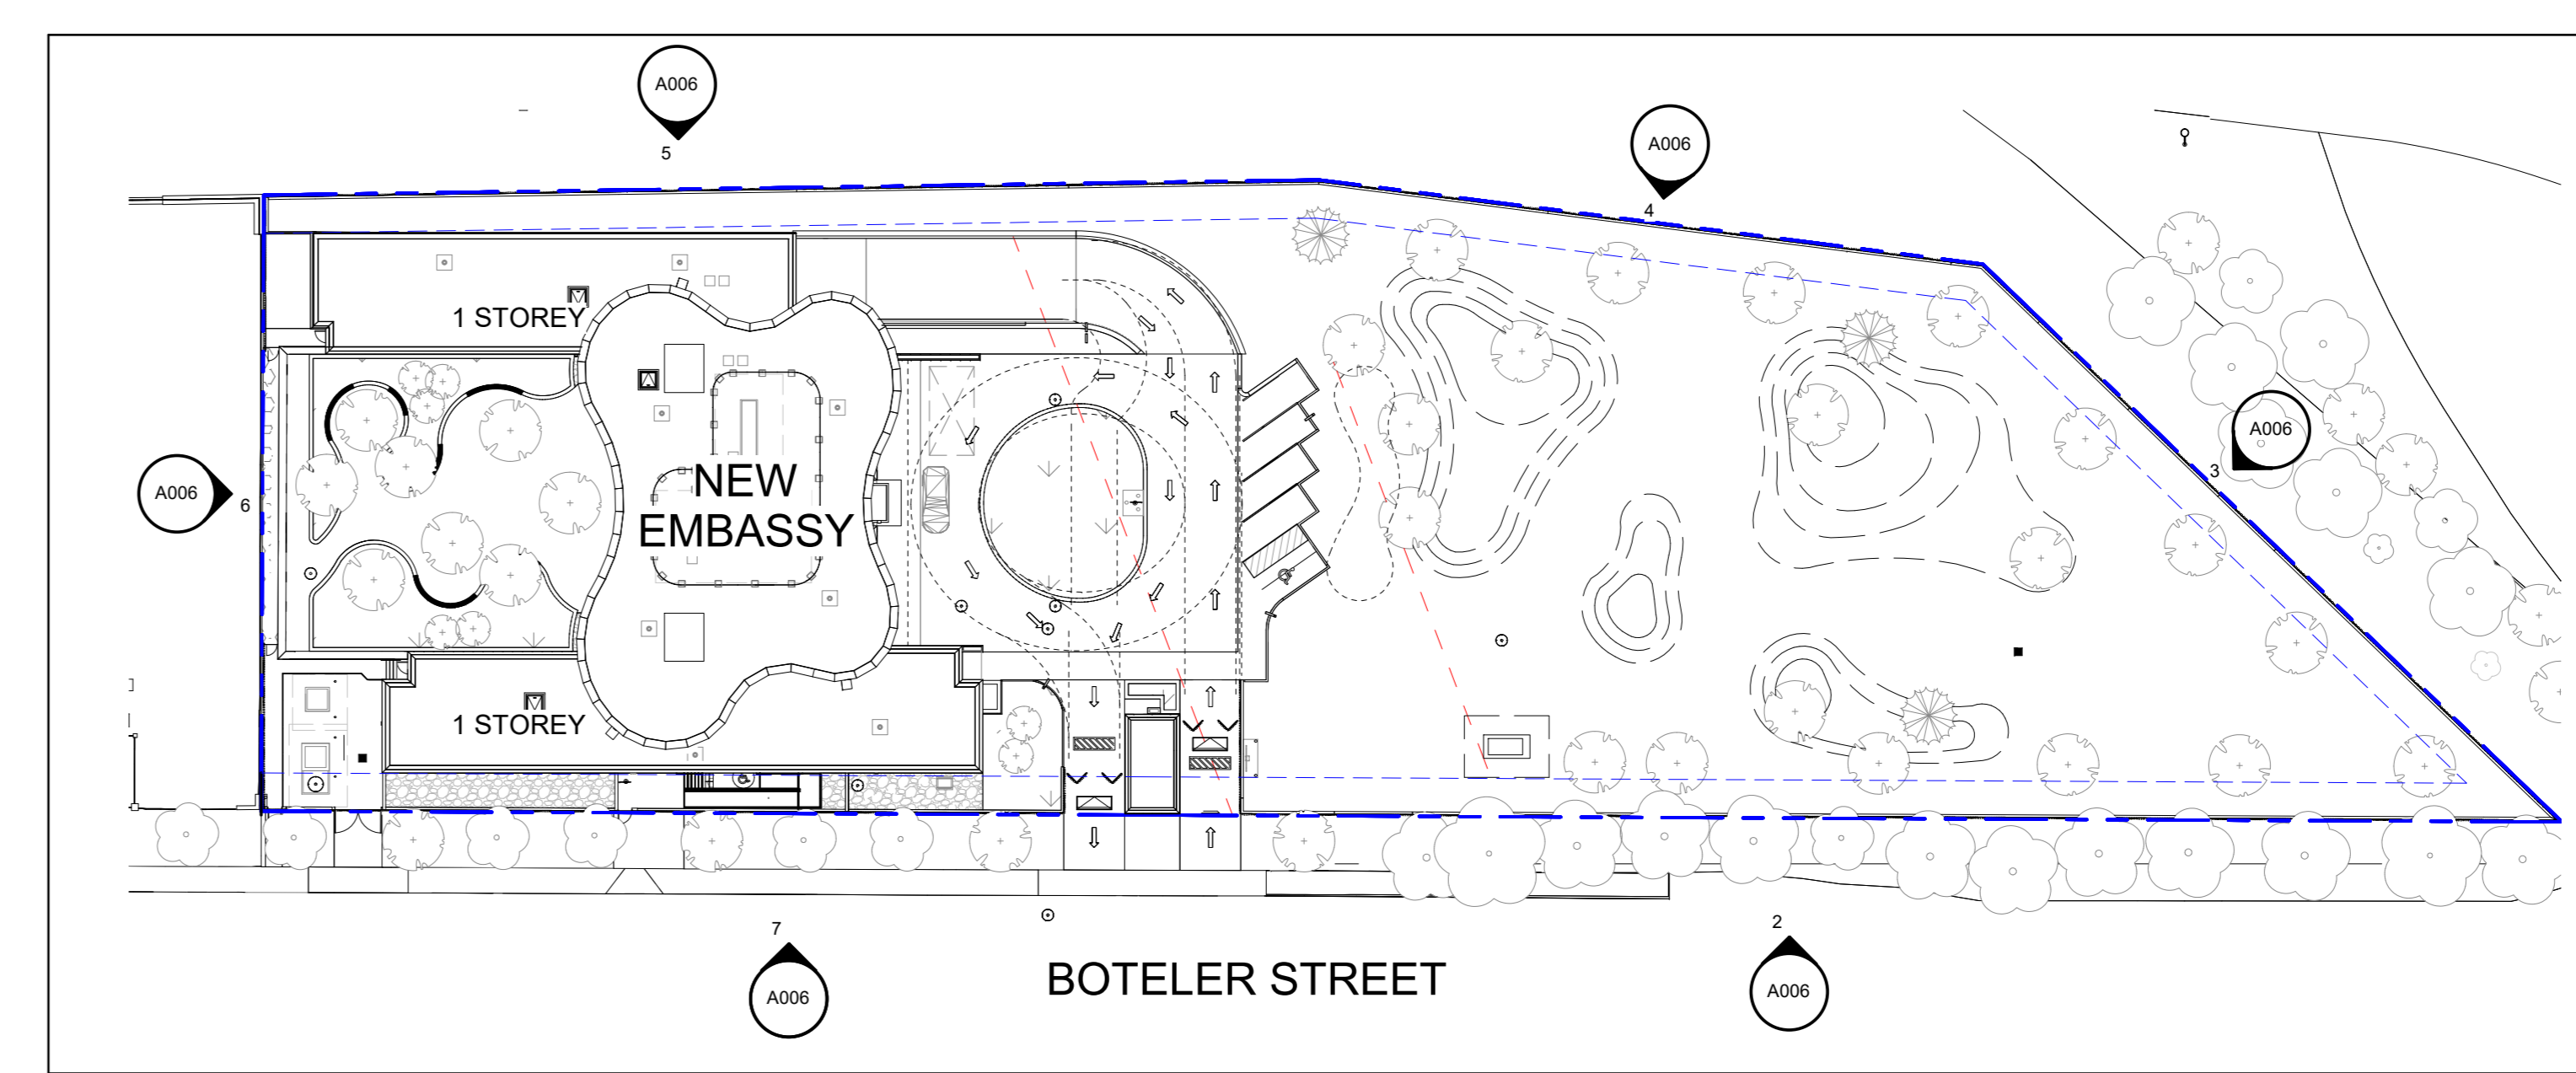

8 FENCE KEY PLAN
A006 1:500

4	NOV 03, 2023	Released for Site Plan Control Application	CJ
3	AUG 08, 2023	Released for Site Plan Control Application	MT
2	APR 12, 2022	Issued for Building Permit	CJ
1	MAR 08, 2022	Issued for Site Plan Control Application	CJ

grc architects
47 Clarence Street, Suite 401
Ottawa, Ontario K1N 5K5
t: 613-241-8203 f: 613-241-4180
info@grcarchitects.com www.grcarchitects.com

consultant

professional stamp
OVIARIO ASSOCIATION
OF ARCHITECTS
CAROLYN M. JONES
LICENSE 6687

project title
NEW QATAR EMBASSY AND CONSULATE

address

drawing title
SITE PLAN - SECURITY PERIMETER FENCE - ELEVATIONS

date JUN 30, 2023 job no. 1218
scale As indicated drawing no. A006
drawn LE
approved C/J/PD
plot date/time 11/10/2023 3:28:48 PM

1. DO NOT SCALE FROM THIS DRAWING.
2. CONTRACTOR TO VERIFY ALL DIMENSIONS AND NOTIFY THE ARCHITECT OF ANY DISCREPANCIES BEFORE WORK COMMENCES.
3. THIS DRAWING TO BE READ IN CONJUNCTION WITH THE FOLLOWING DRAWINGS: STRUCTURAL, MECHANICAL, ELECTRICAL.