




1 SECTION - COURTYARD SECURITY WALL  
A003 1:20

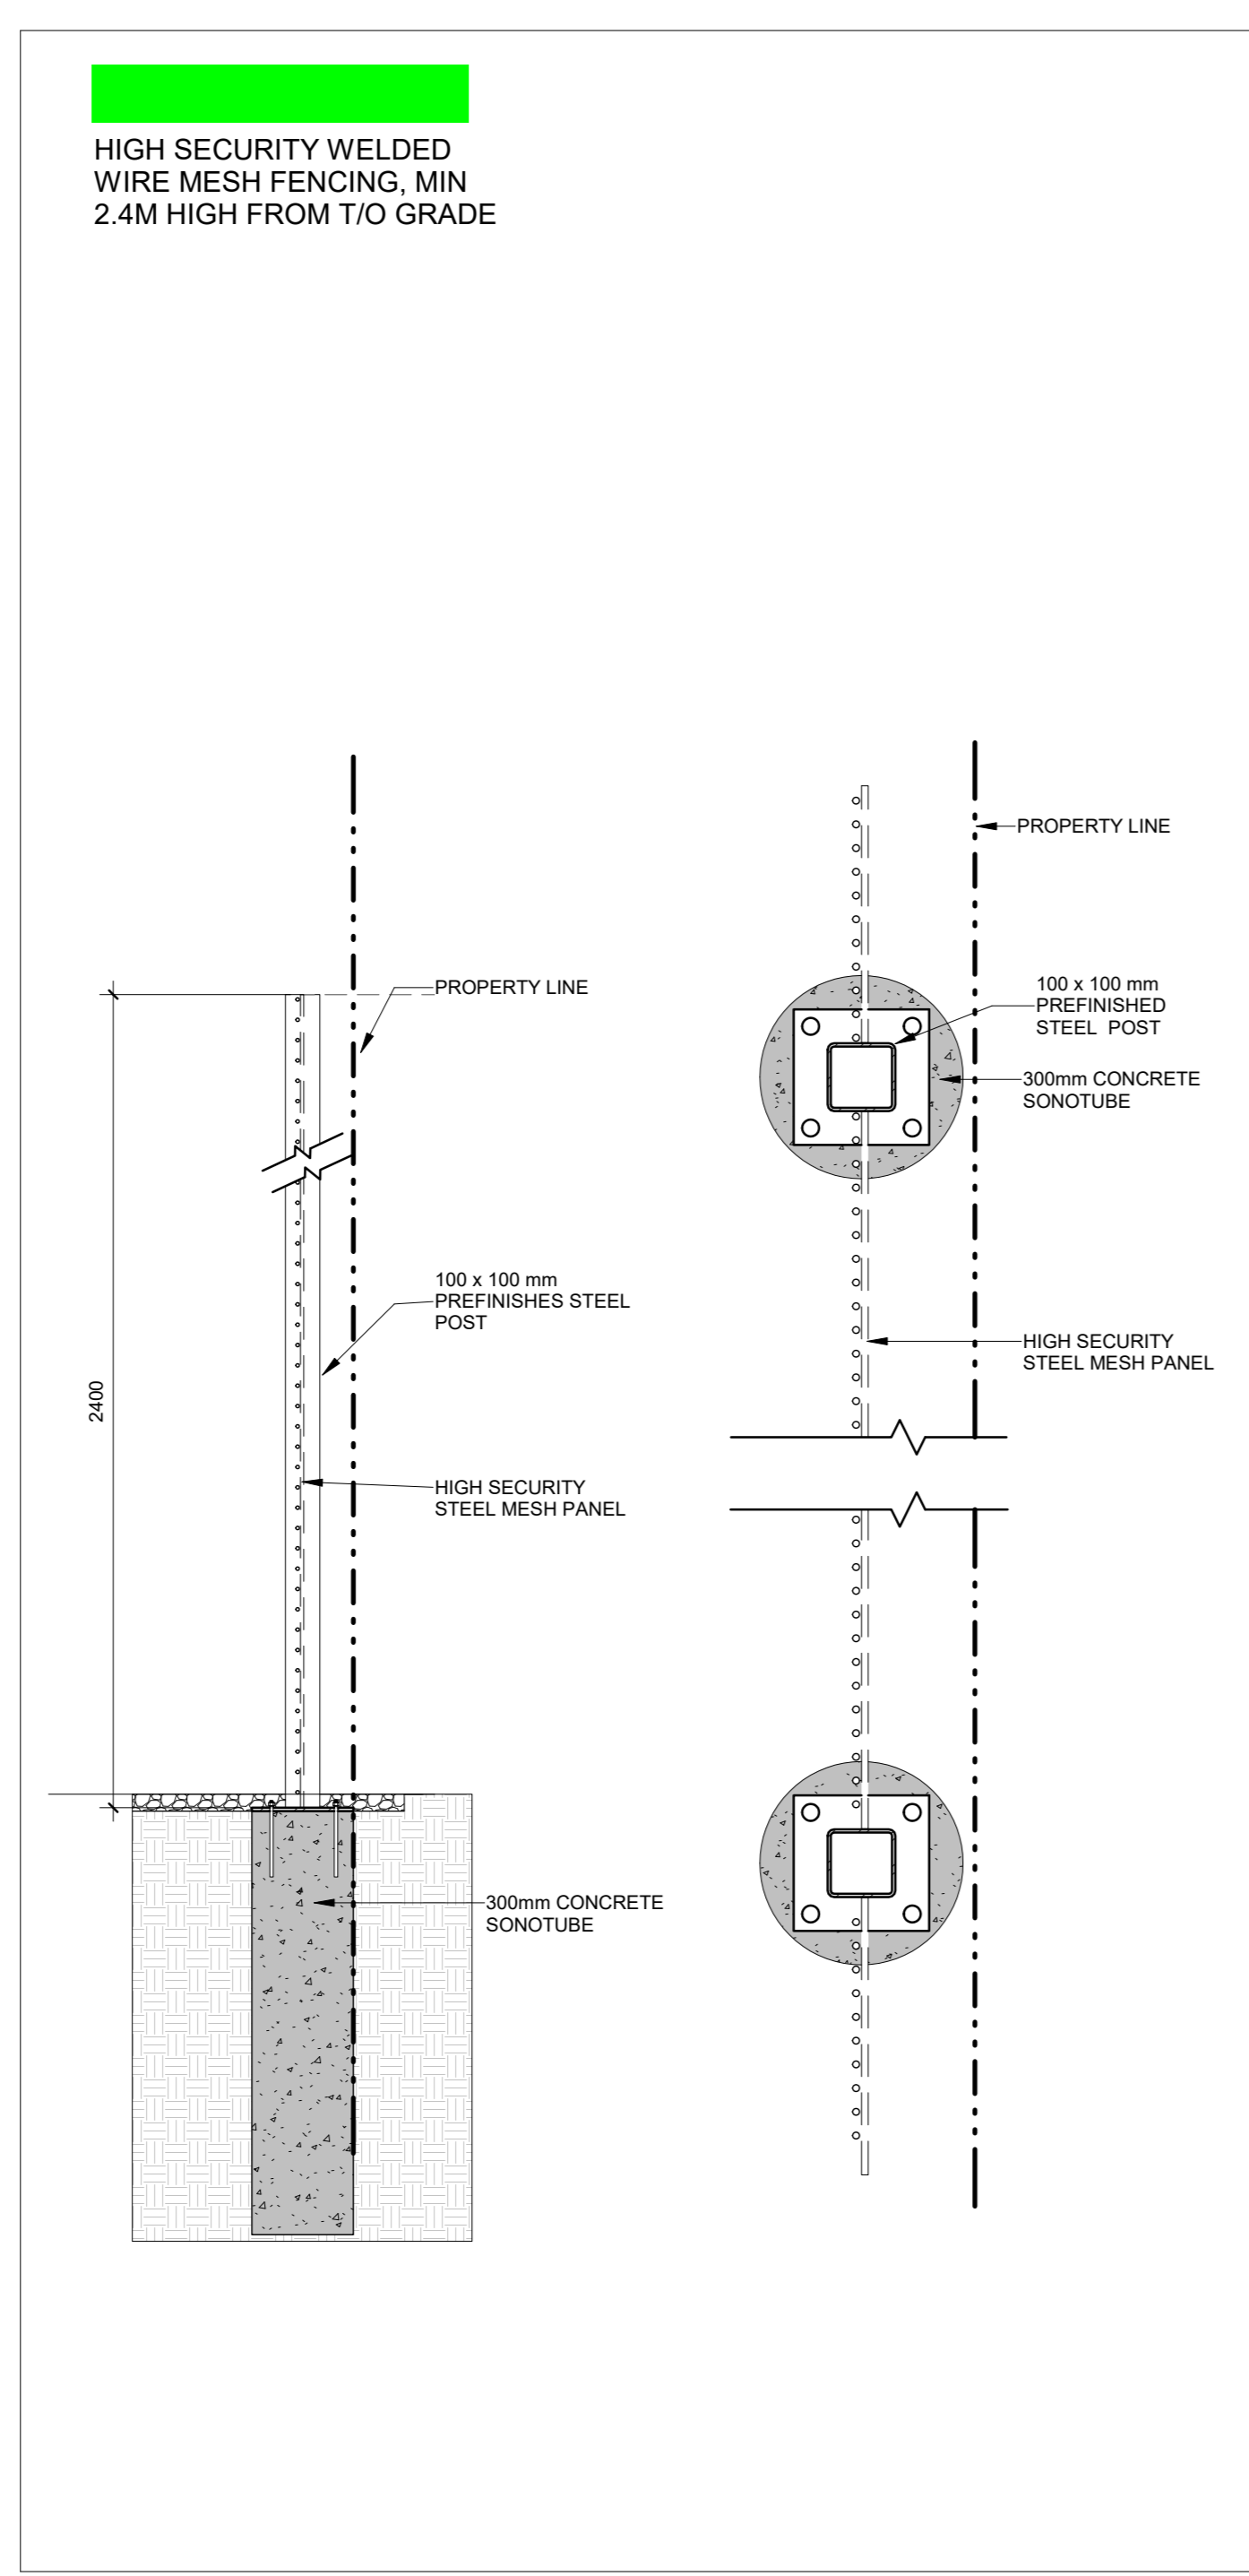


2 HIGH SECURITY STEEL MESH FENCING  
A003 1:20

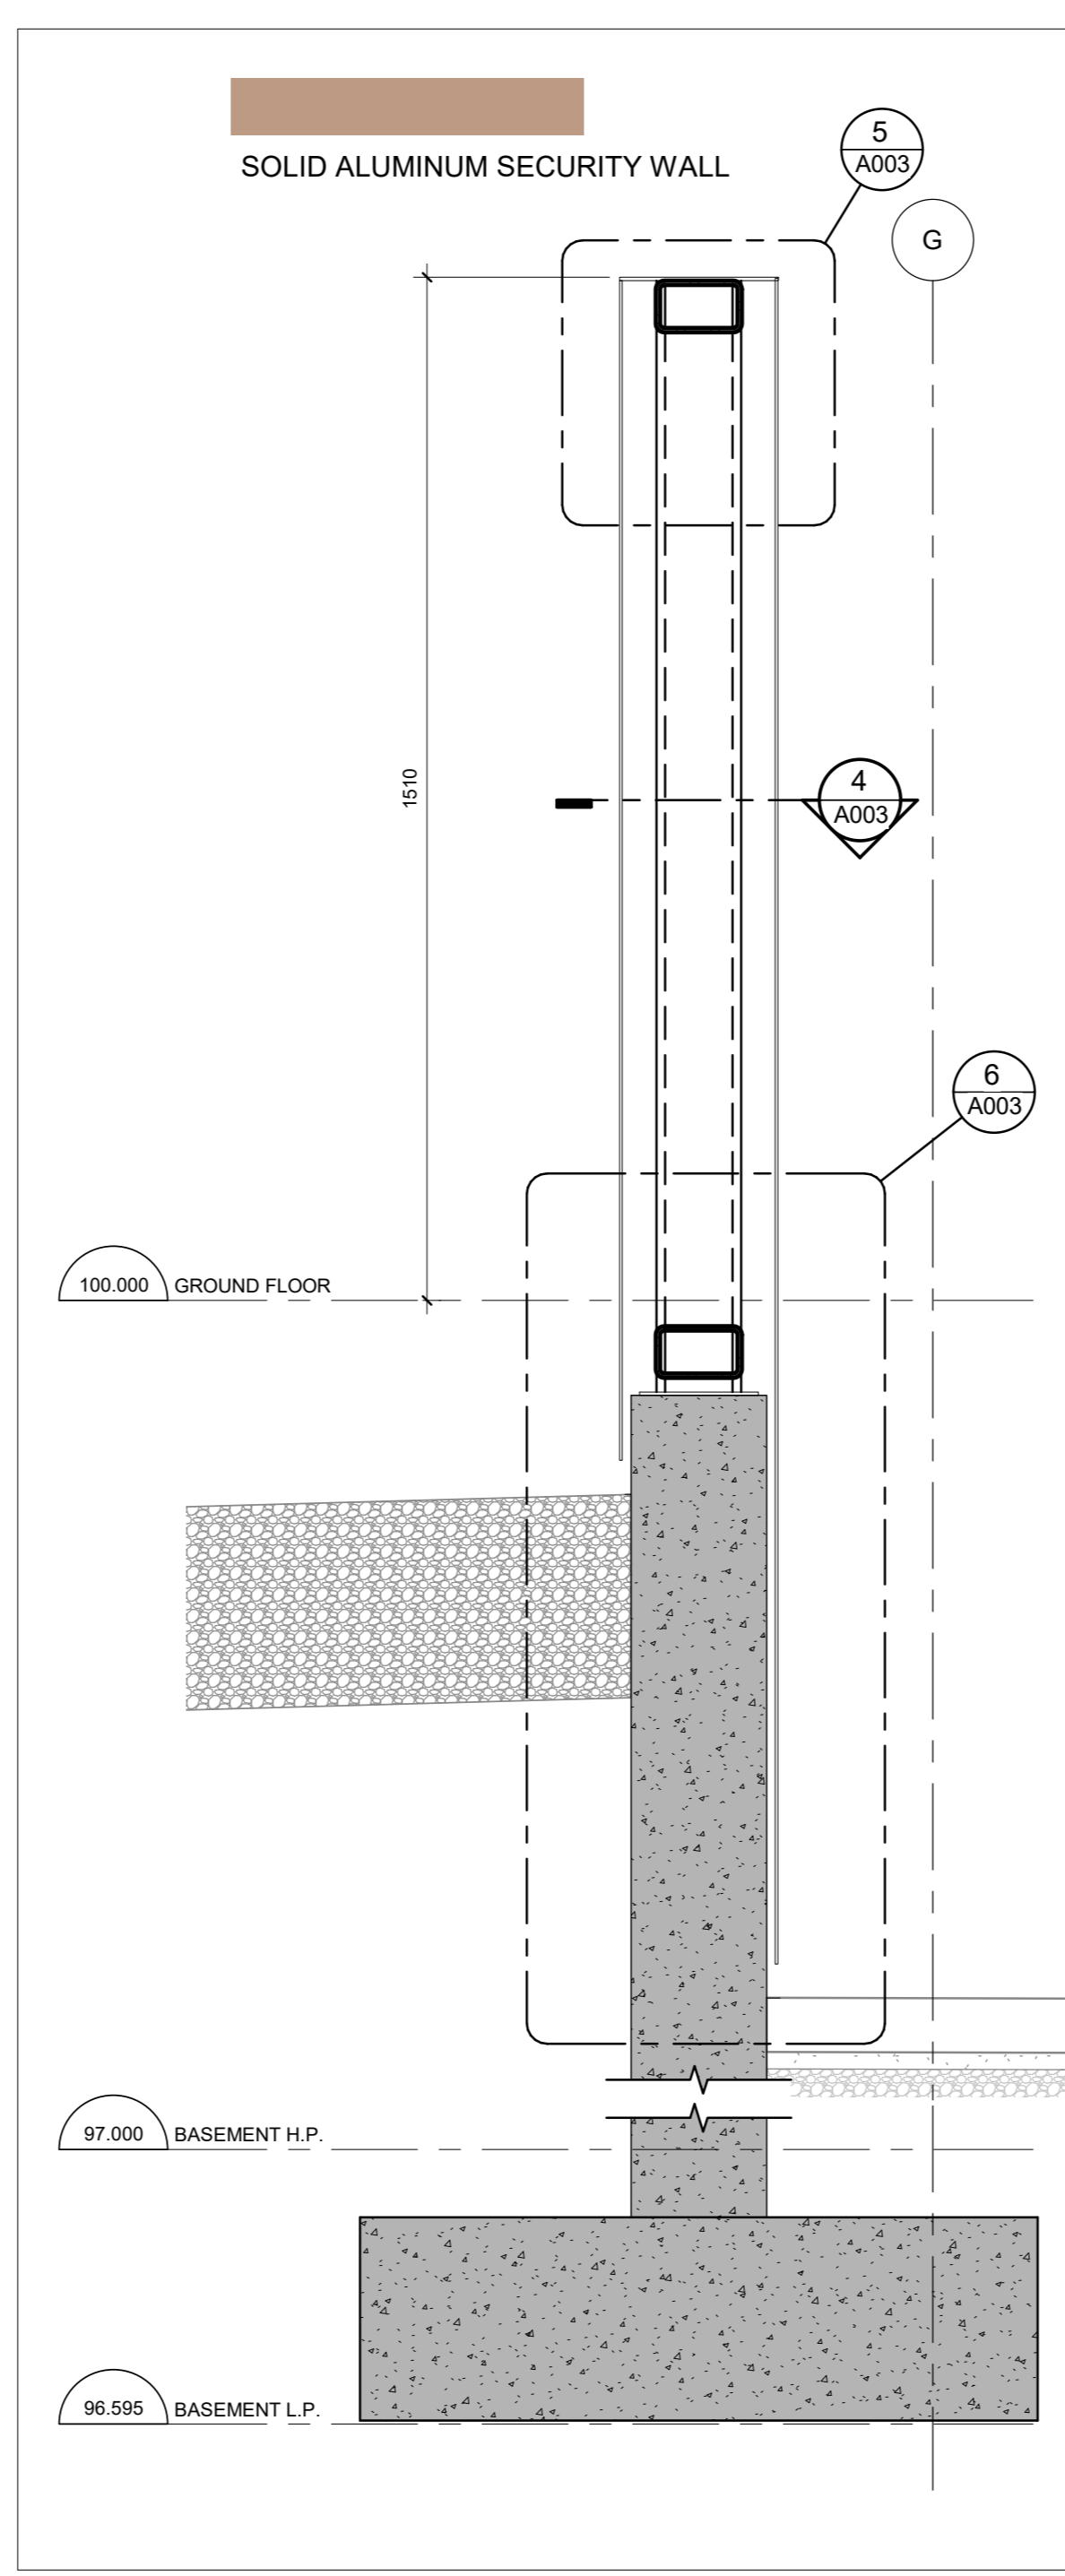


3 SOLID SECURITY WALL - SECTION  
A003 1:10

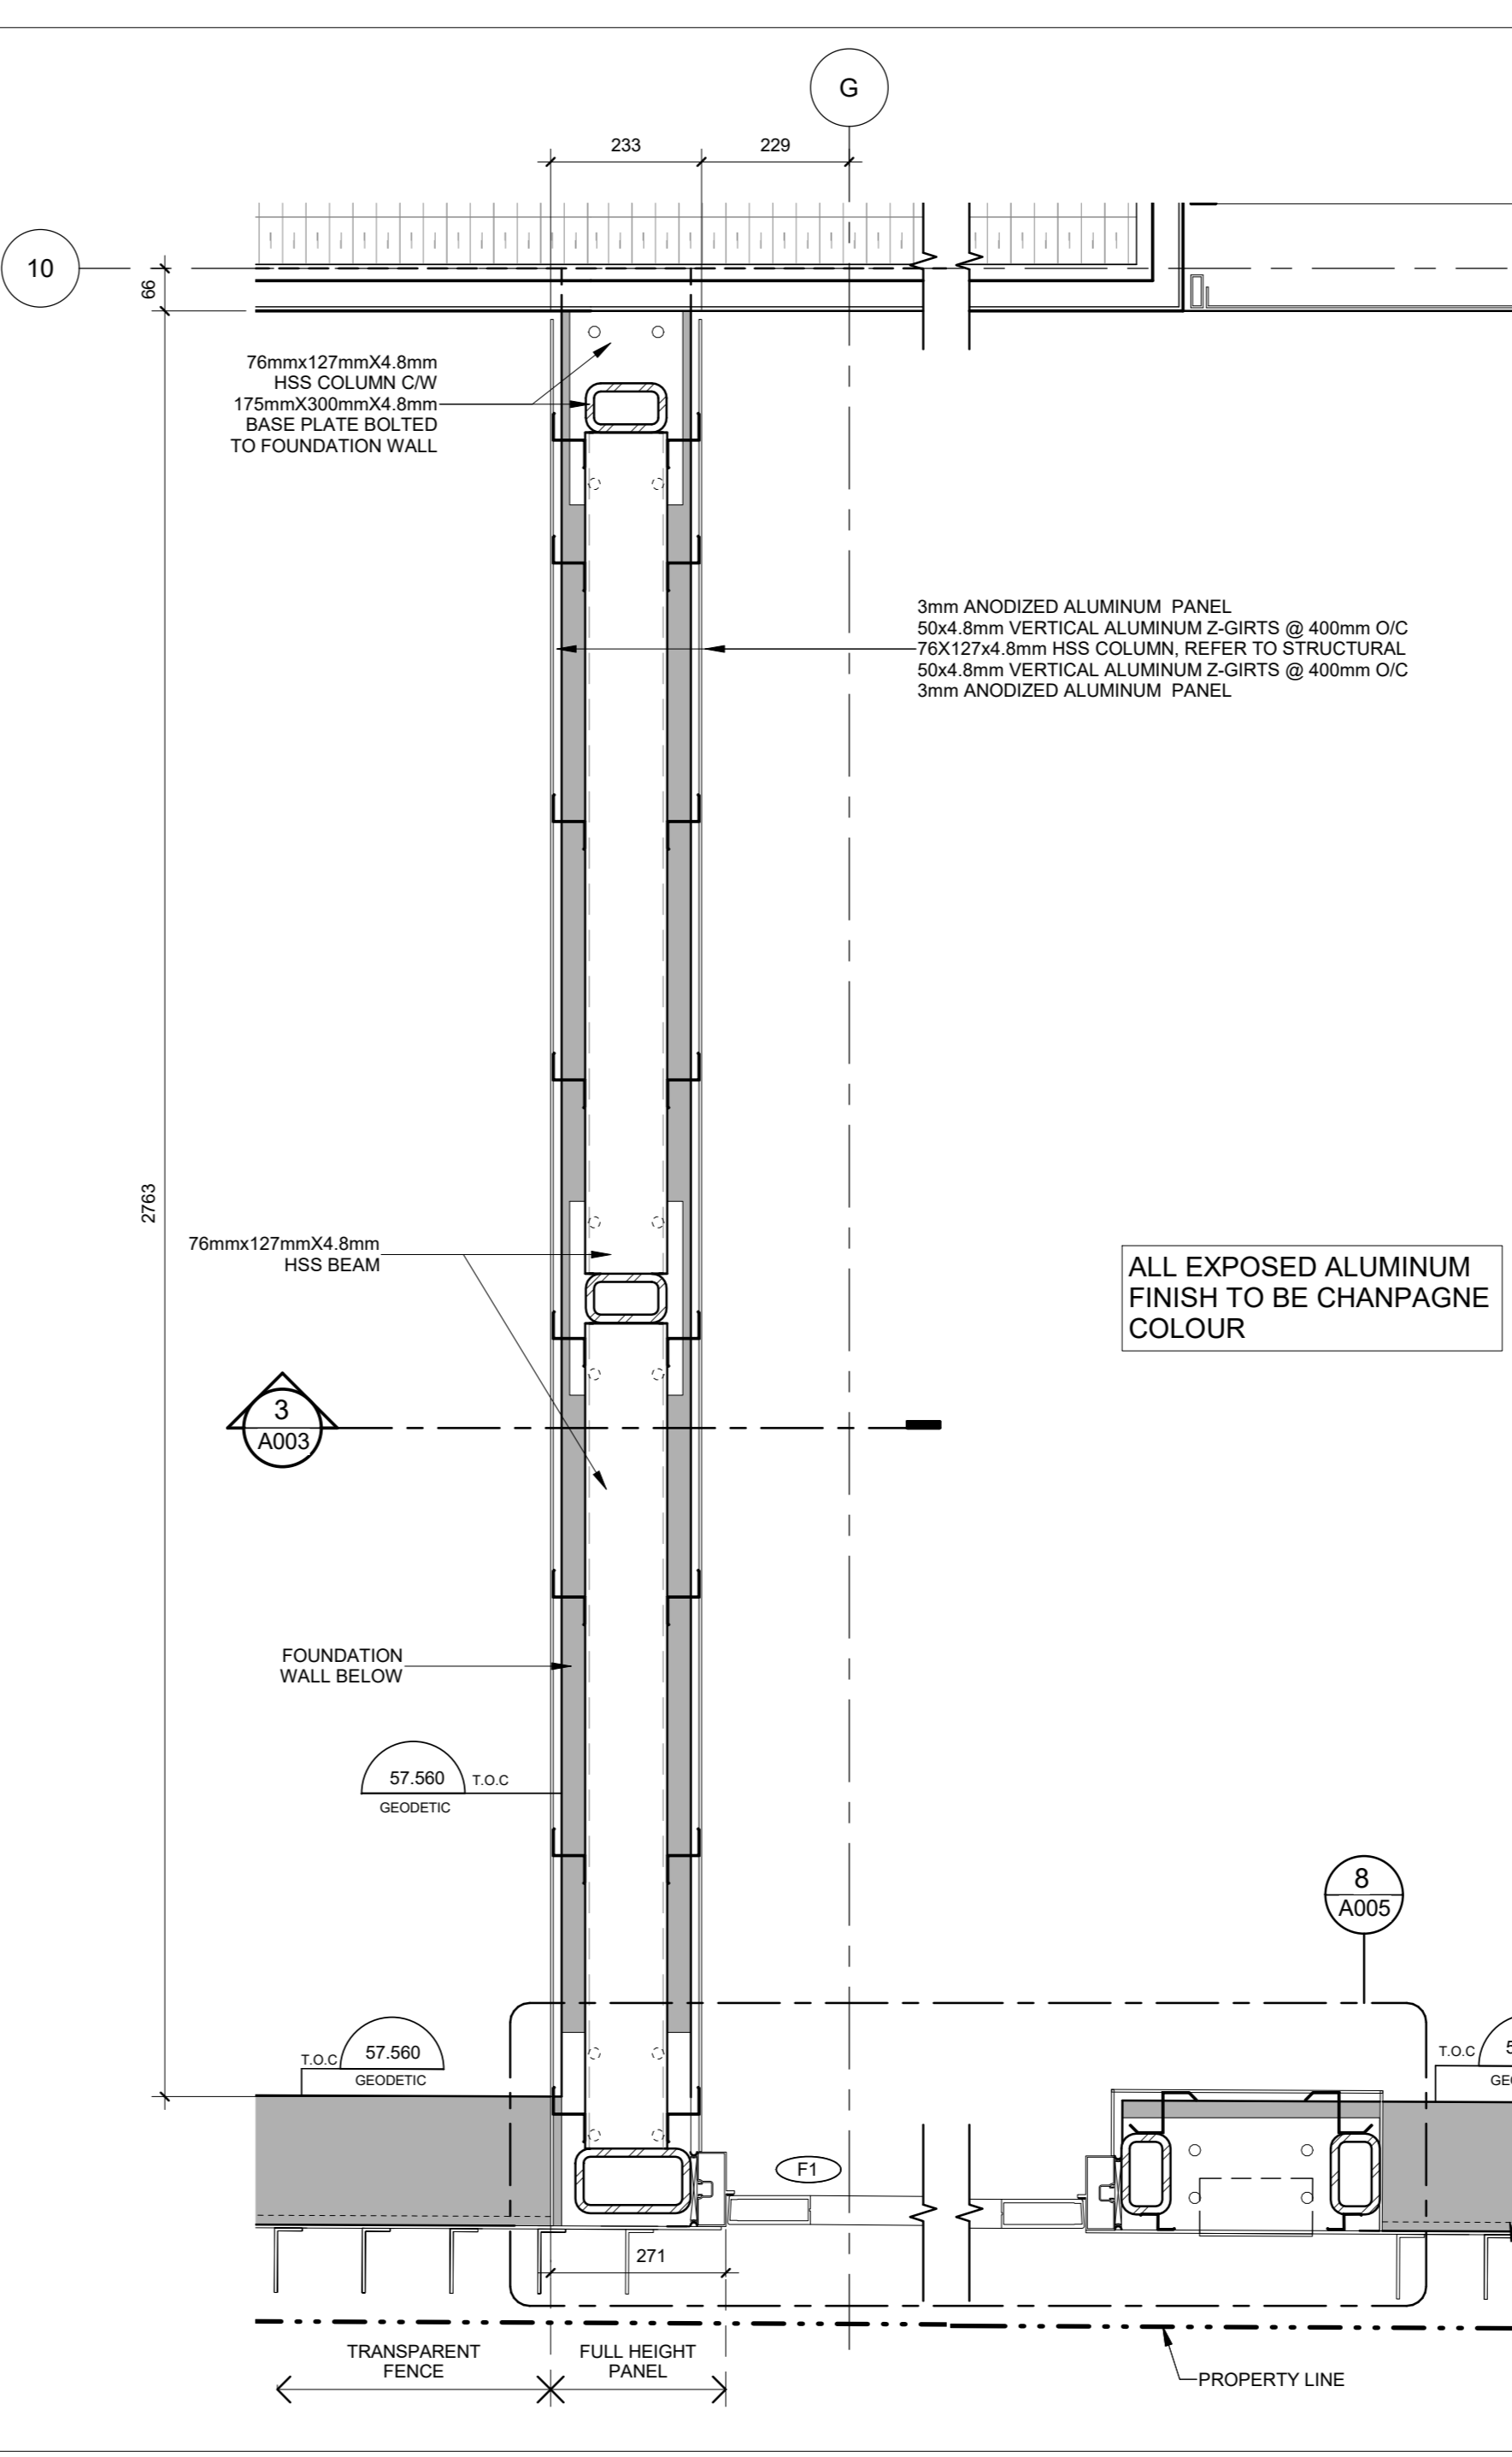

4 SOLID SECURITY WALL - PLAN  
A003 1:10

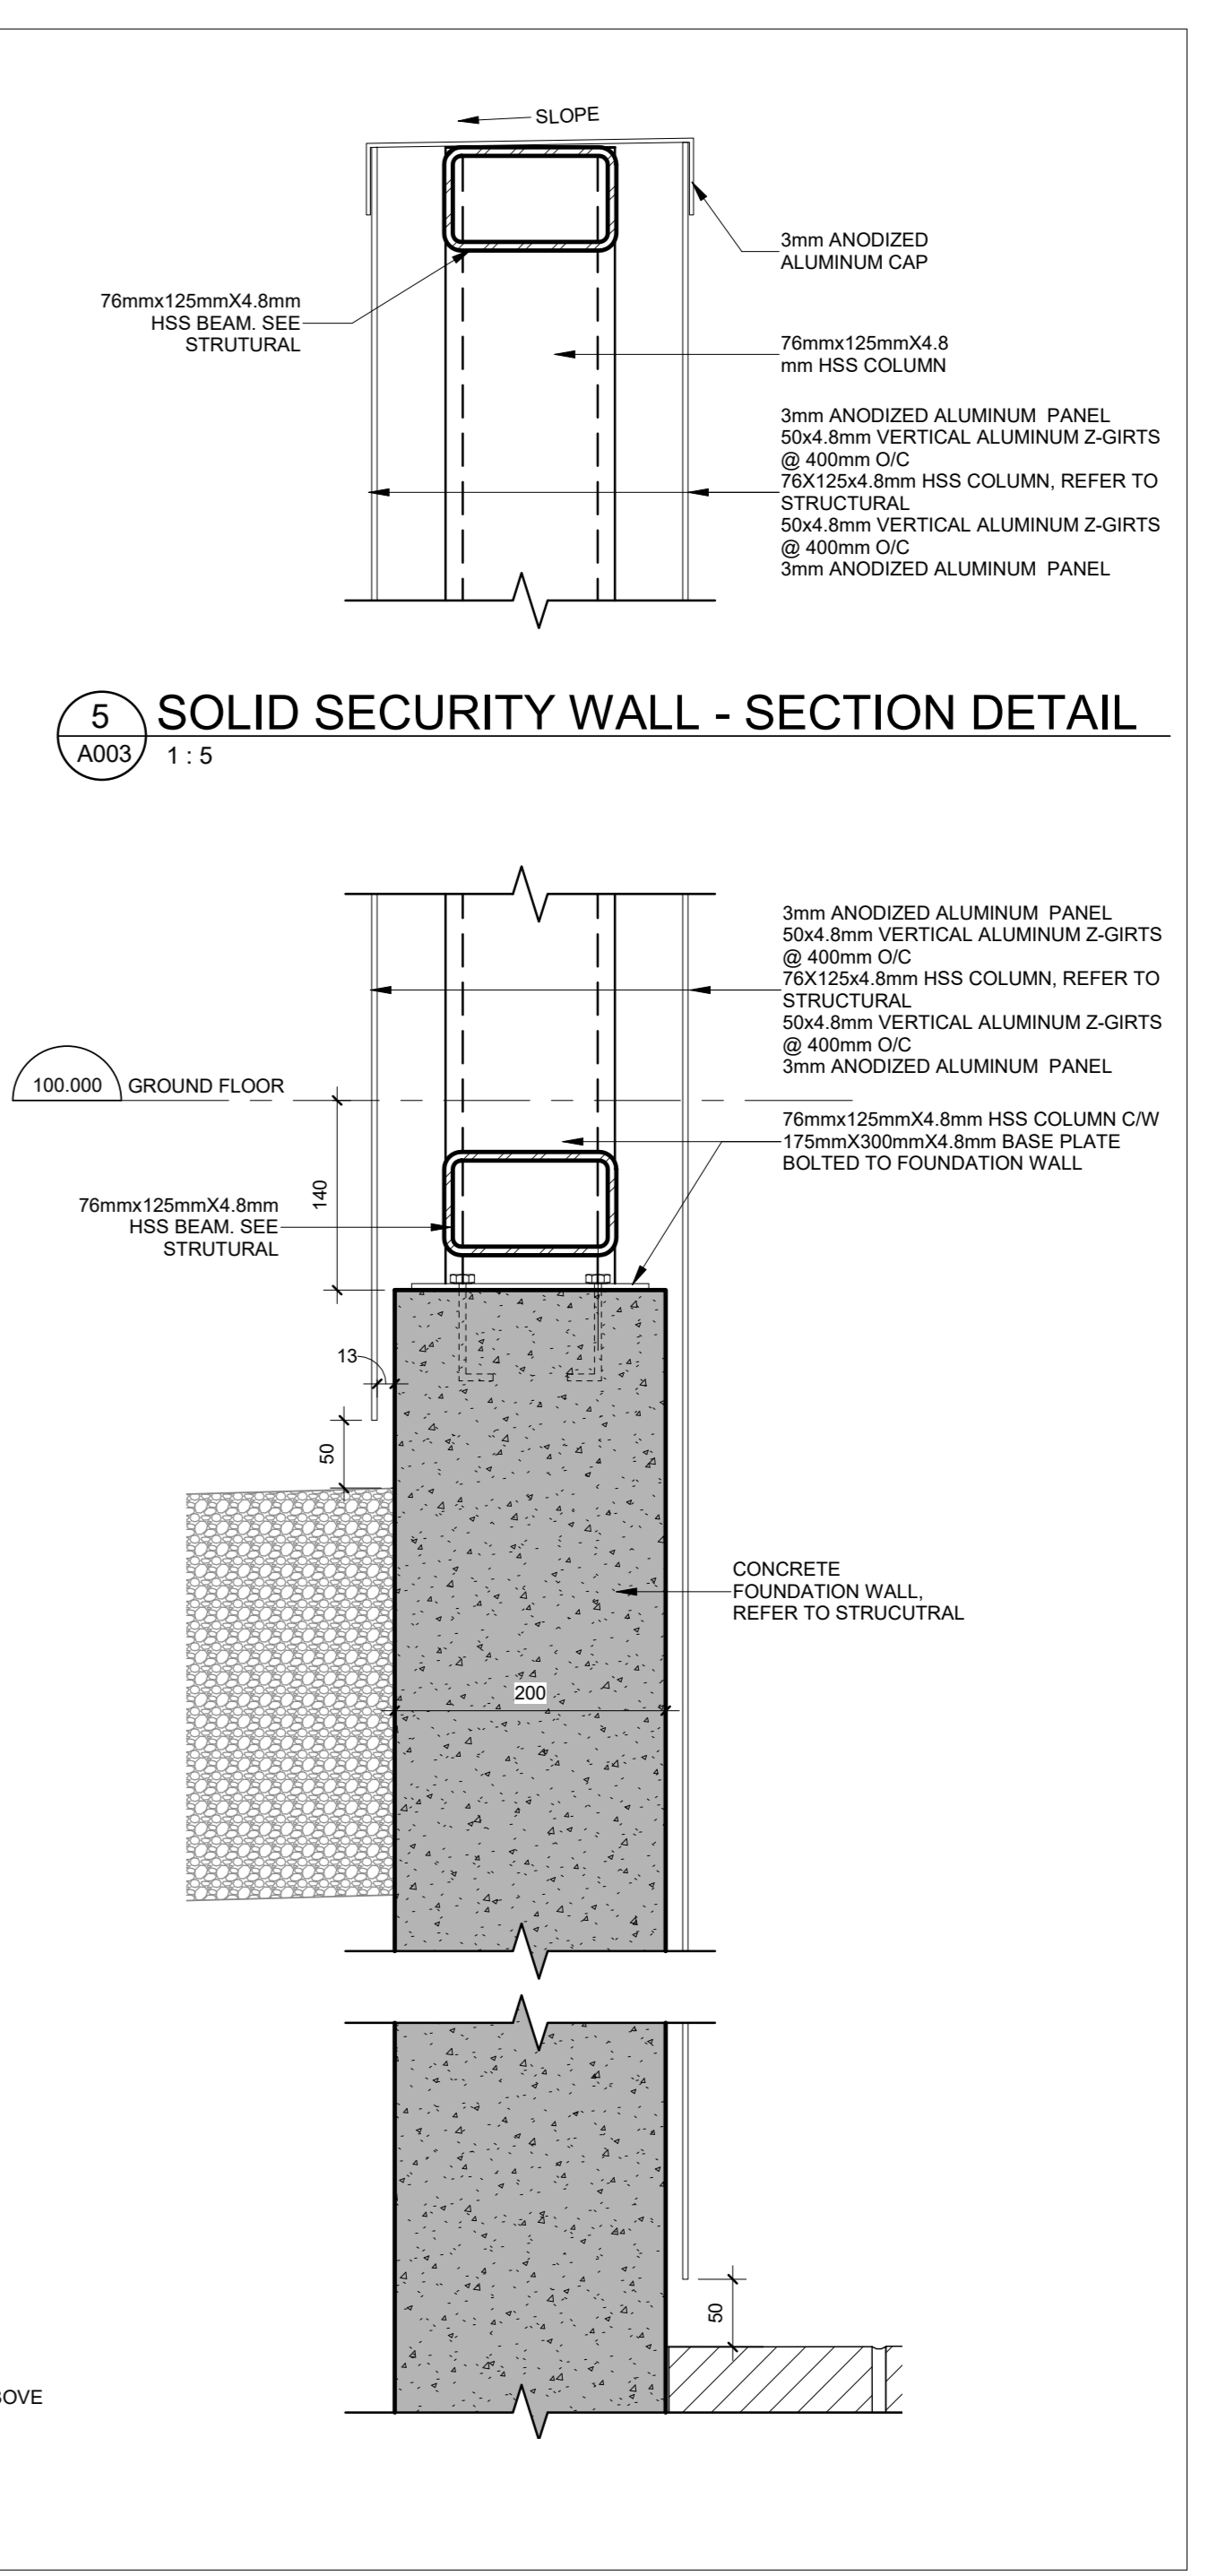

5 SOLID SECURITY WALL - SECTION DETAIL  
A003 1:5

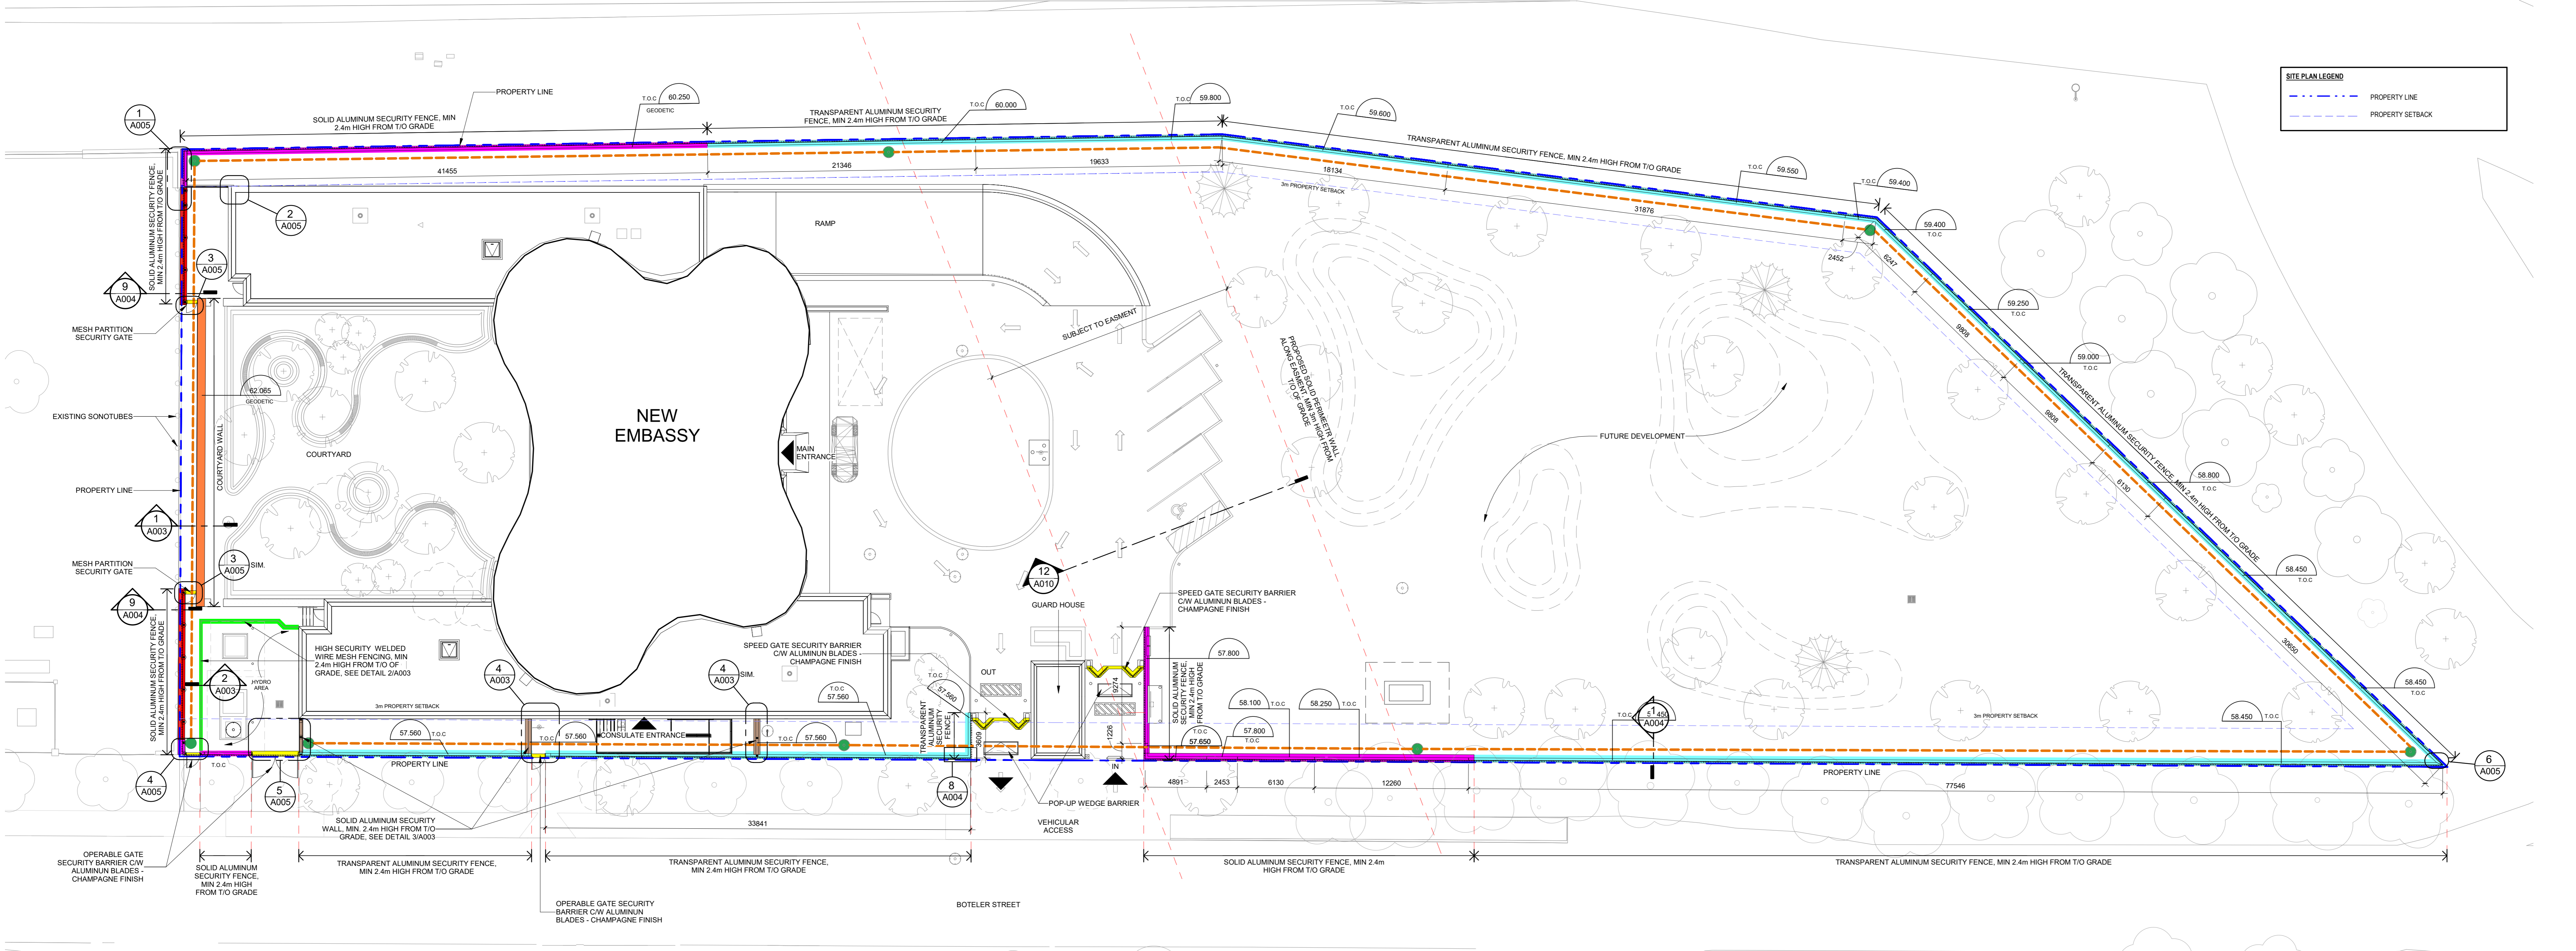

7 SITE PLAN - SECURITY FEATURES  
A003 1:200

2	AUG 08 2023	Revised for Site Plan Control Application	MT
1	APR 12 2022	Issued for Building Permit	CJ
no.		date	revision/issue

**grc architects**  
47 Clarence Street, Suite 401  
Ottawa, Ontario K1N 5K5  
t: 613-241-8203 f: 613-241-4180  
info@grcarchitects.com www.grcarchitects.com

consultant

professional stamp  
ONARIO ASSOCIATION  
OF ARCHITECTS  
CAROLYN M. JONES  
LICENSE  
6687

project title  
**NEW QATAR EMBASSY AND CONSULATE**


address \_\_\_\_\_ address \_\_\_\_\_

drawing title  
**SITE PLAN - SECURITY FEATURES**


date	JUNE 30, 2023	job no.	1218
scale	As indicated	drawing no.	A003
drawn	Author	approved	Checker
plot date/time	9/6/2023 11:01:10 AM		

1. DO NOT SCALE FROM THIS DRAWING.  
2. CONTRACTOR TO VERIFY ALL DIMENSIONS AND NOTIFY THE ARCHITECT OF ANY DISCREPANCIES BEFORE WORK COMMENCES.  
3. THIS DRAWING IS TO BE READ IN CONJUNCTION WITH THE FOLLOWING DRAWINGS: STRUCTURAL, MECHANICAL, ELECTRICAL.




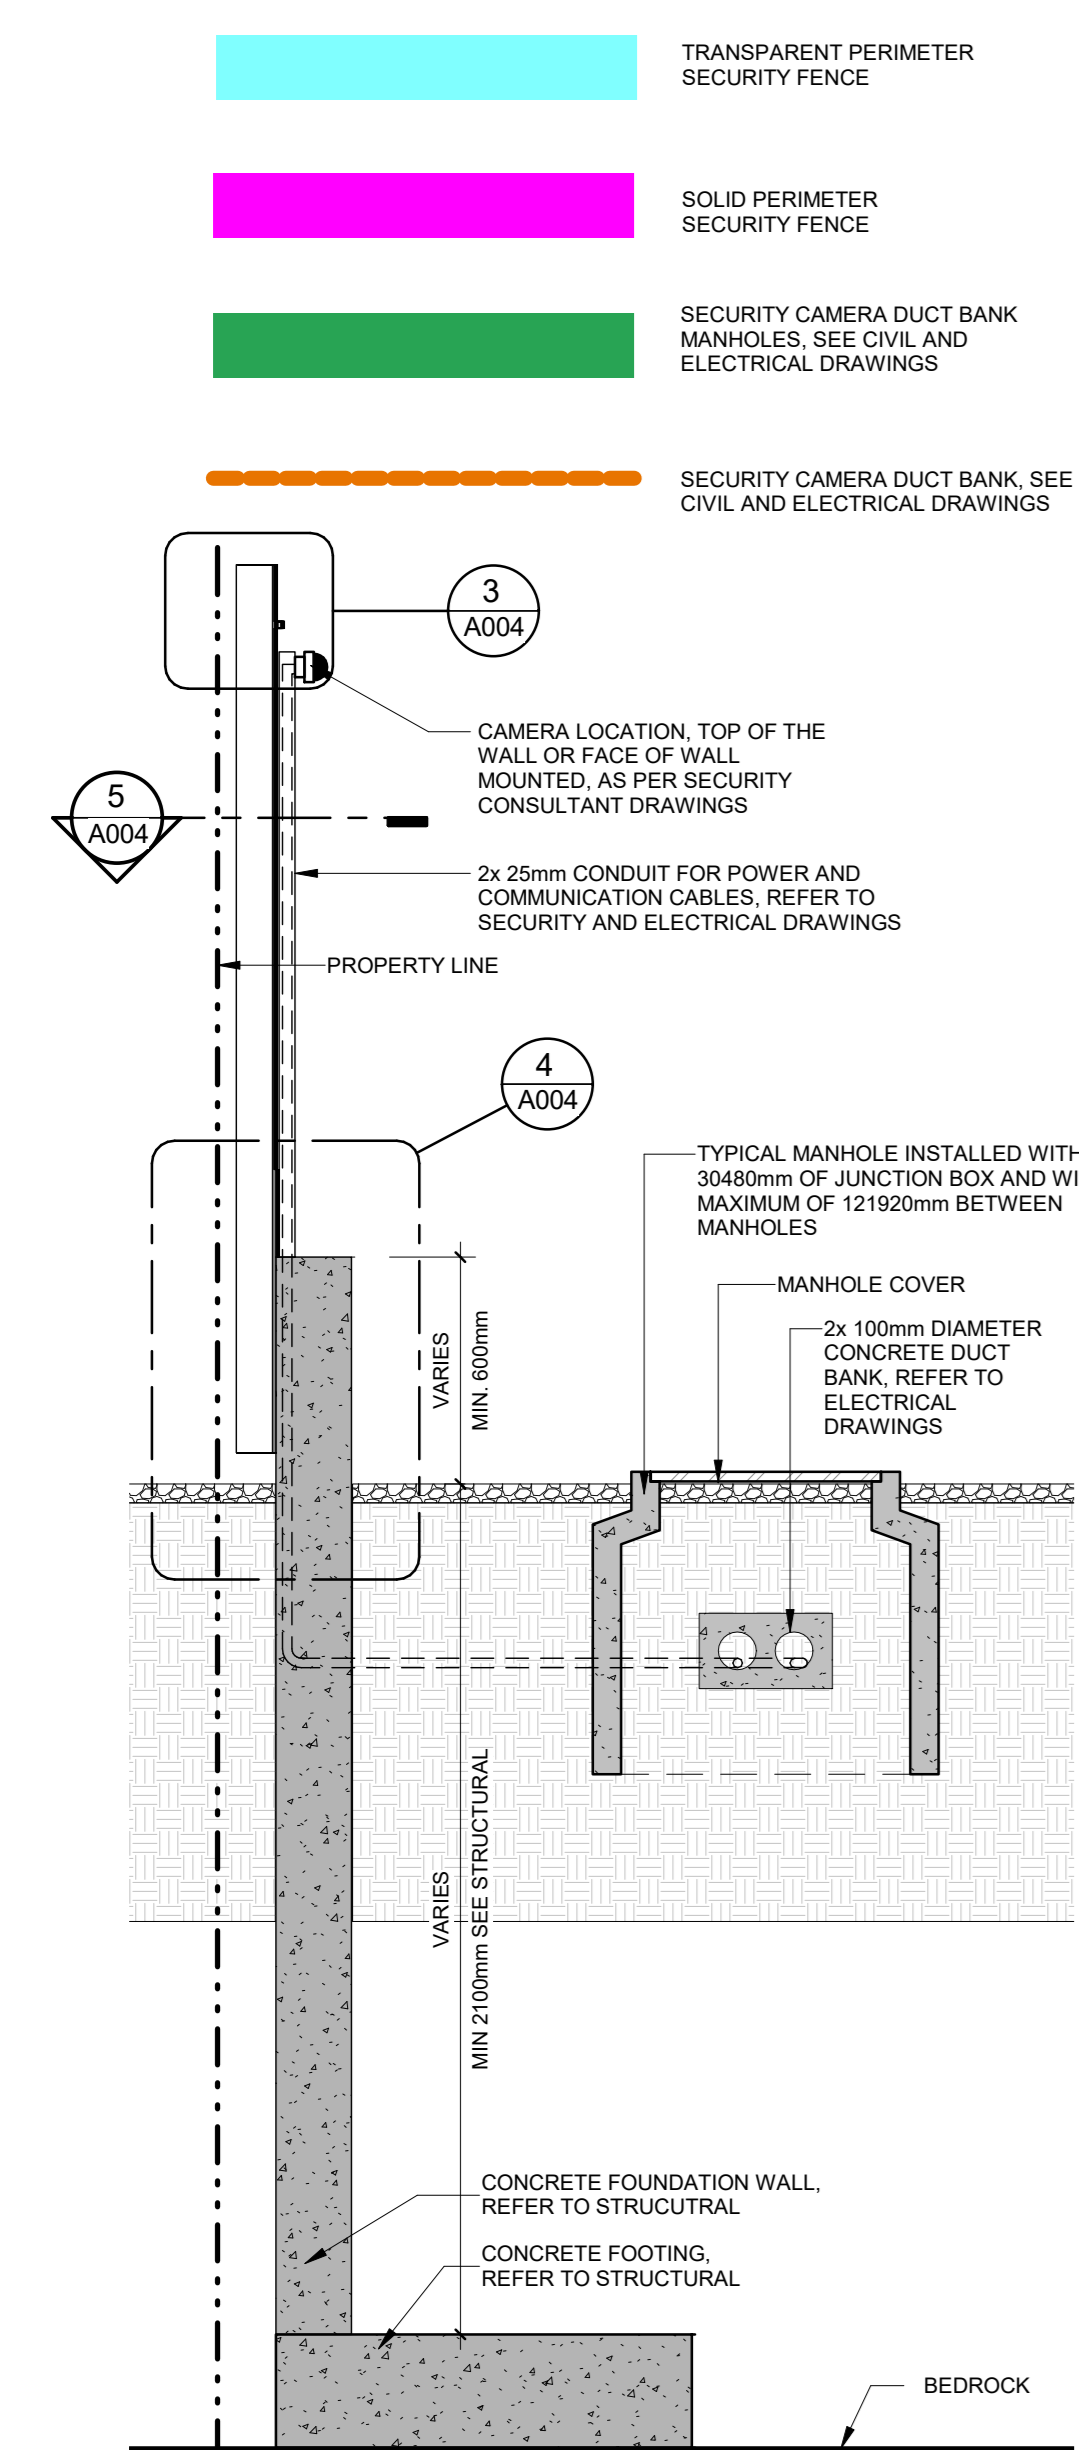


1 A004 FENCE SECTION WITH SECURITY CAMERA, DUCT BANK AND MANHOLE @ FOUNDATION WALL 1:20

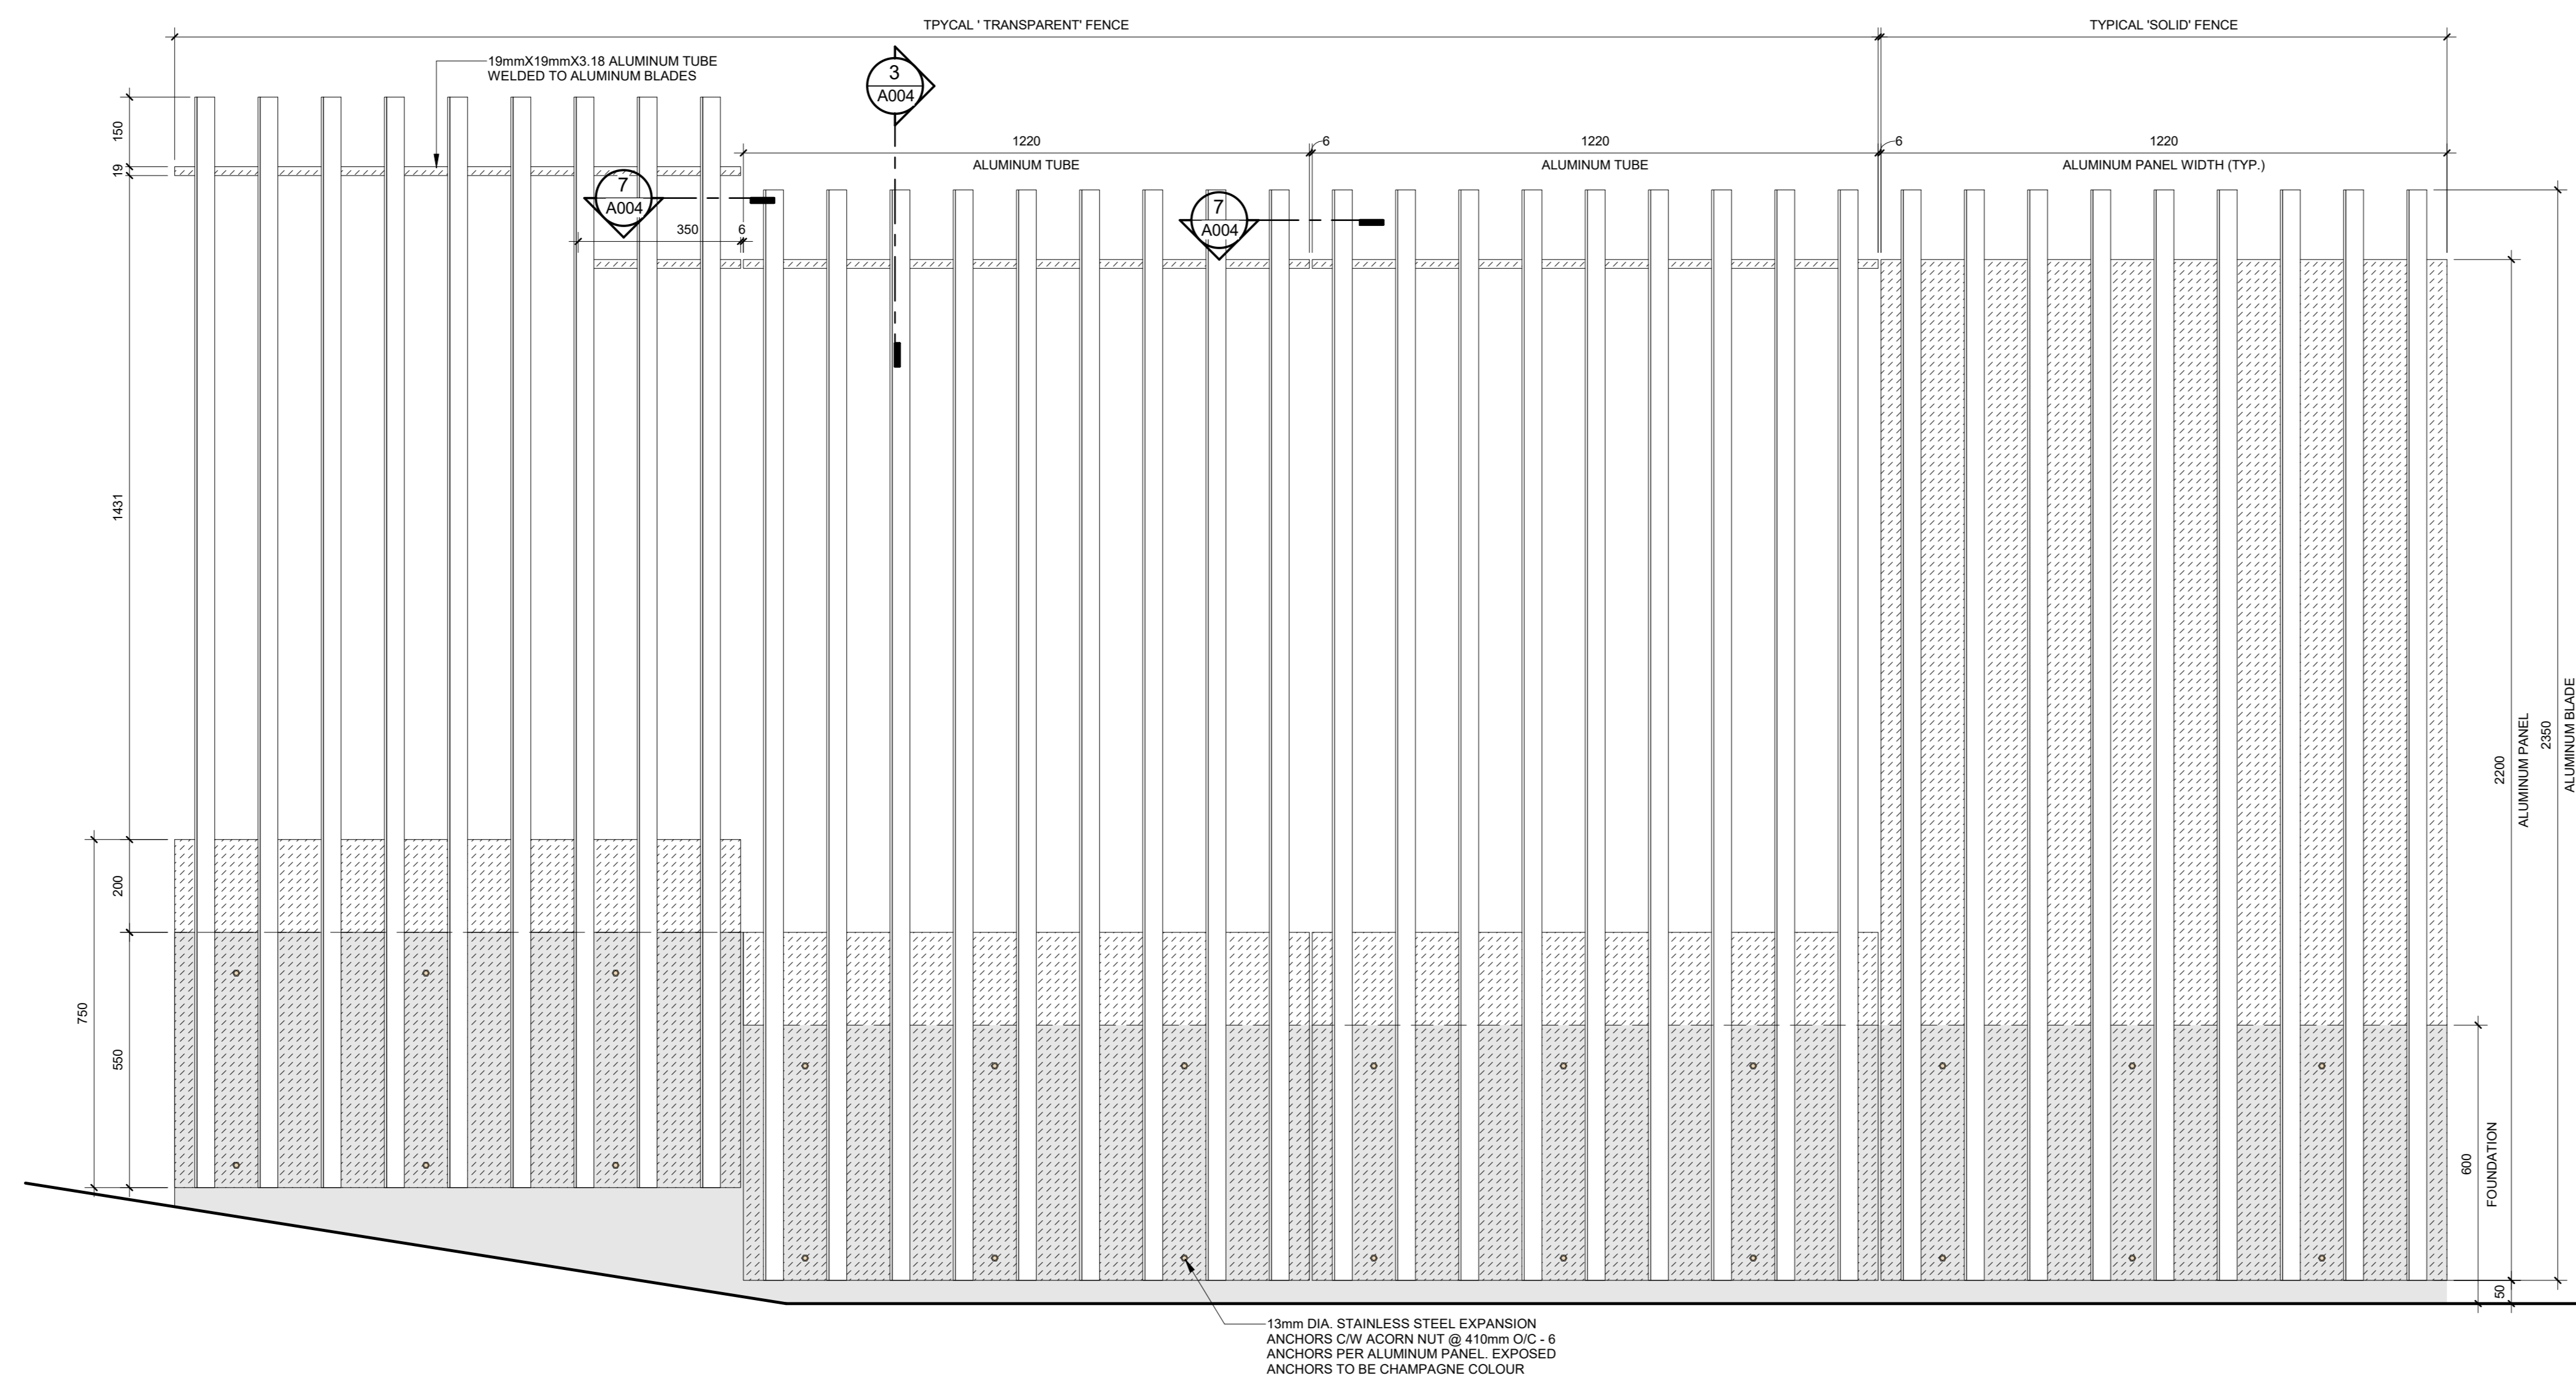


2 A004 TRANSPARENT AND SOLID FENCE ELEVATION 1:10

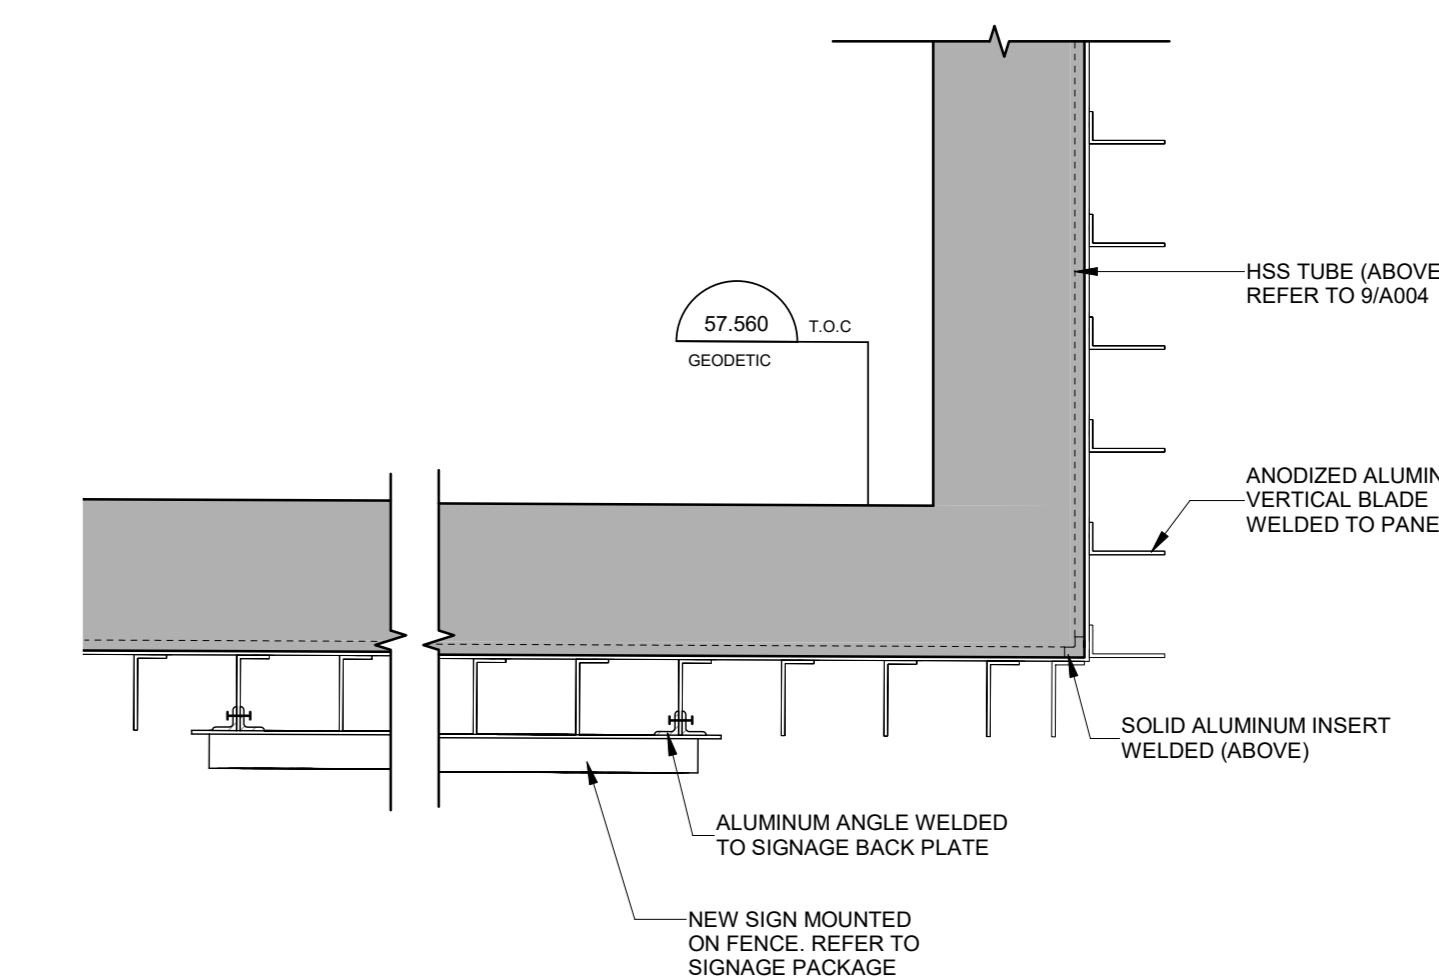


8 A004 PLAN DETAIL - PERIMETER FENCE AT SIGNAGE 1:10

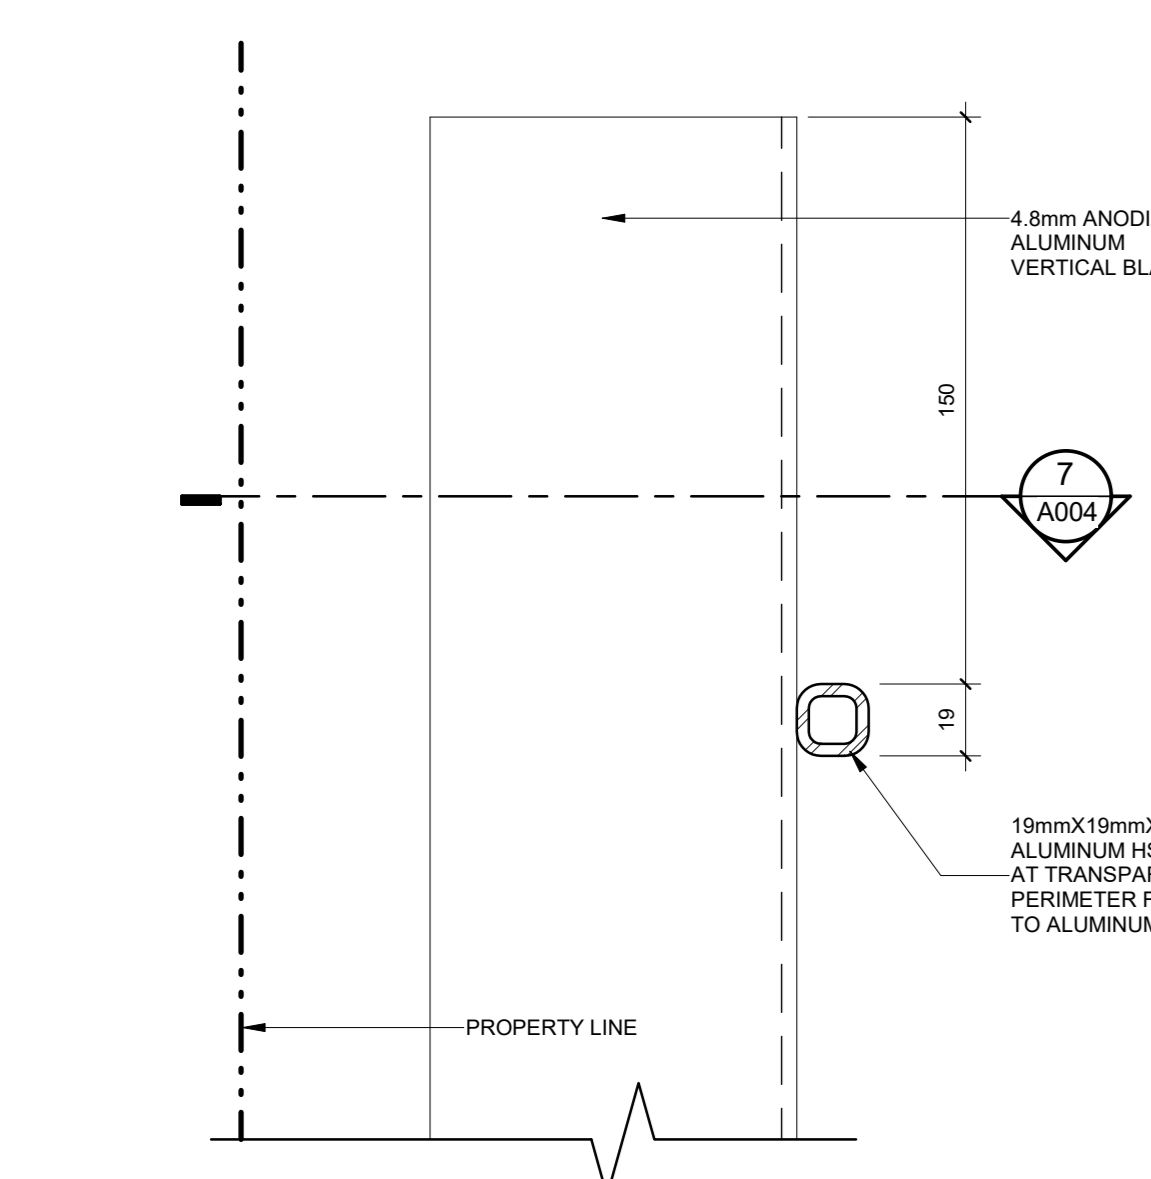


3 A004 FENCE SECTION DETAIL @ HSS TUBE 1:2

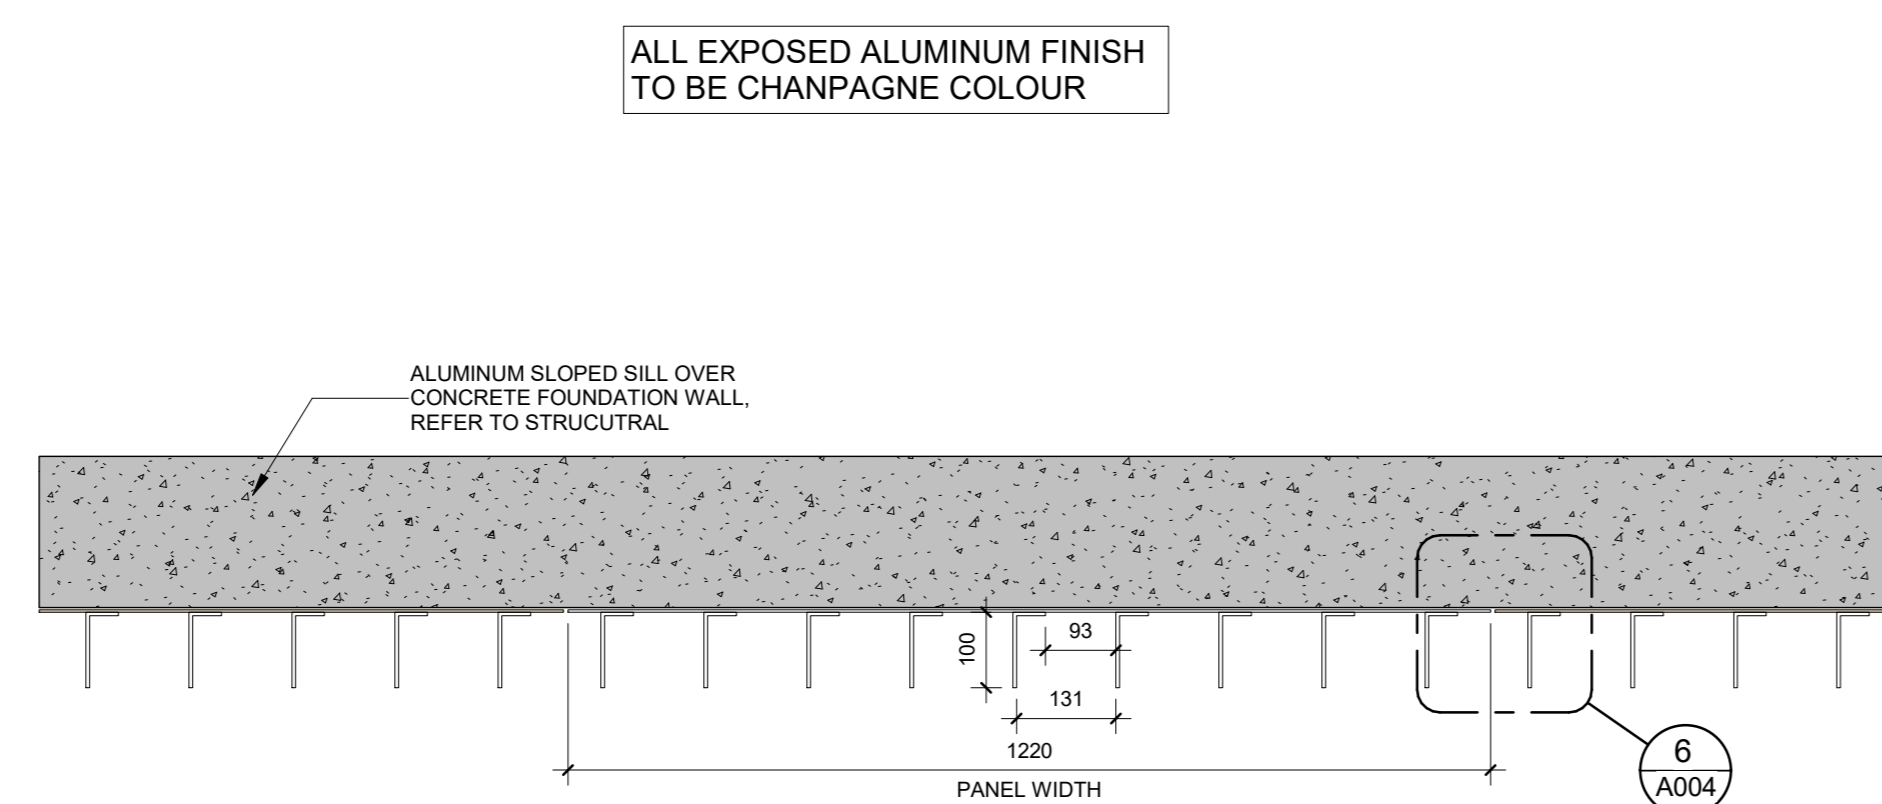


5 A004 PERIMETER FENCE - PLAN 1:10

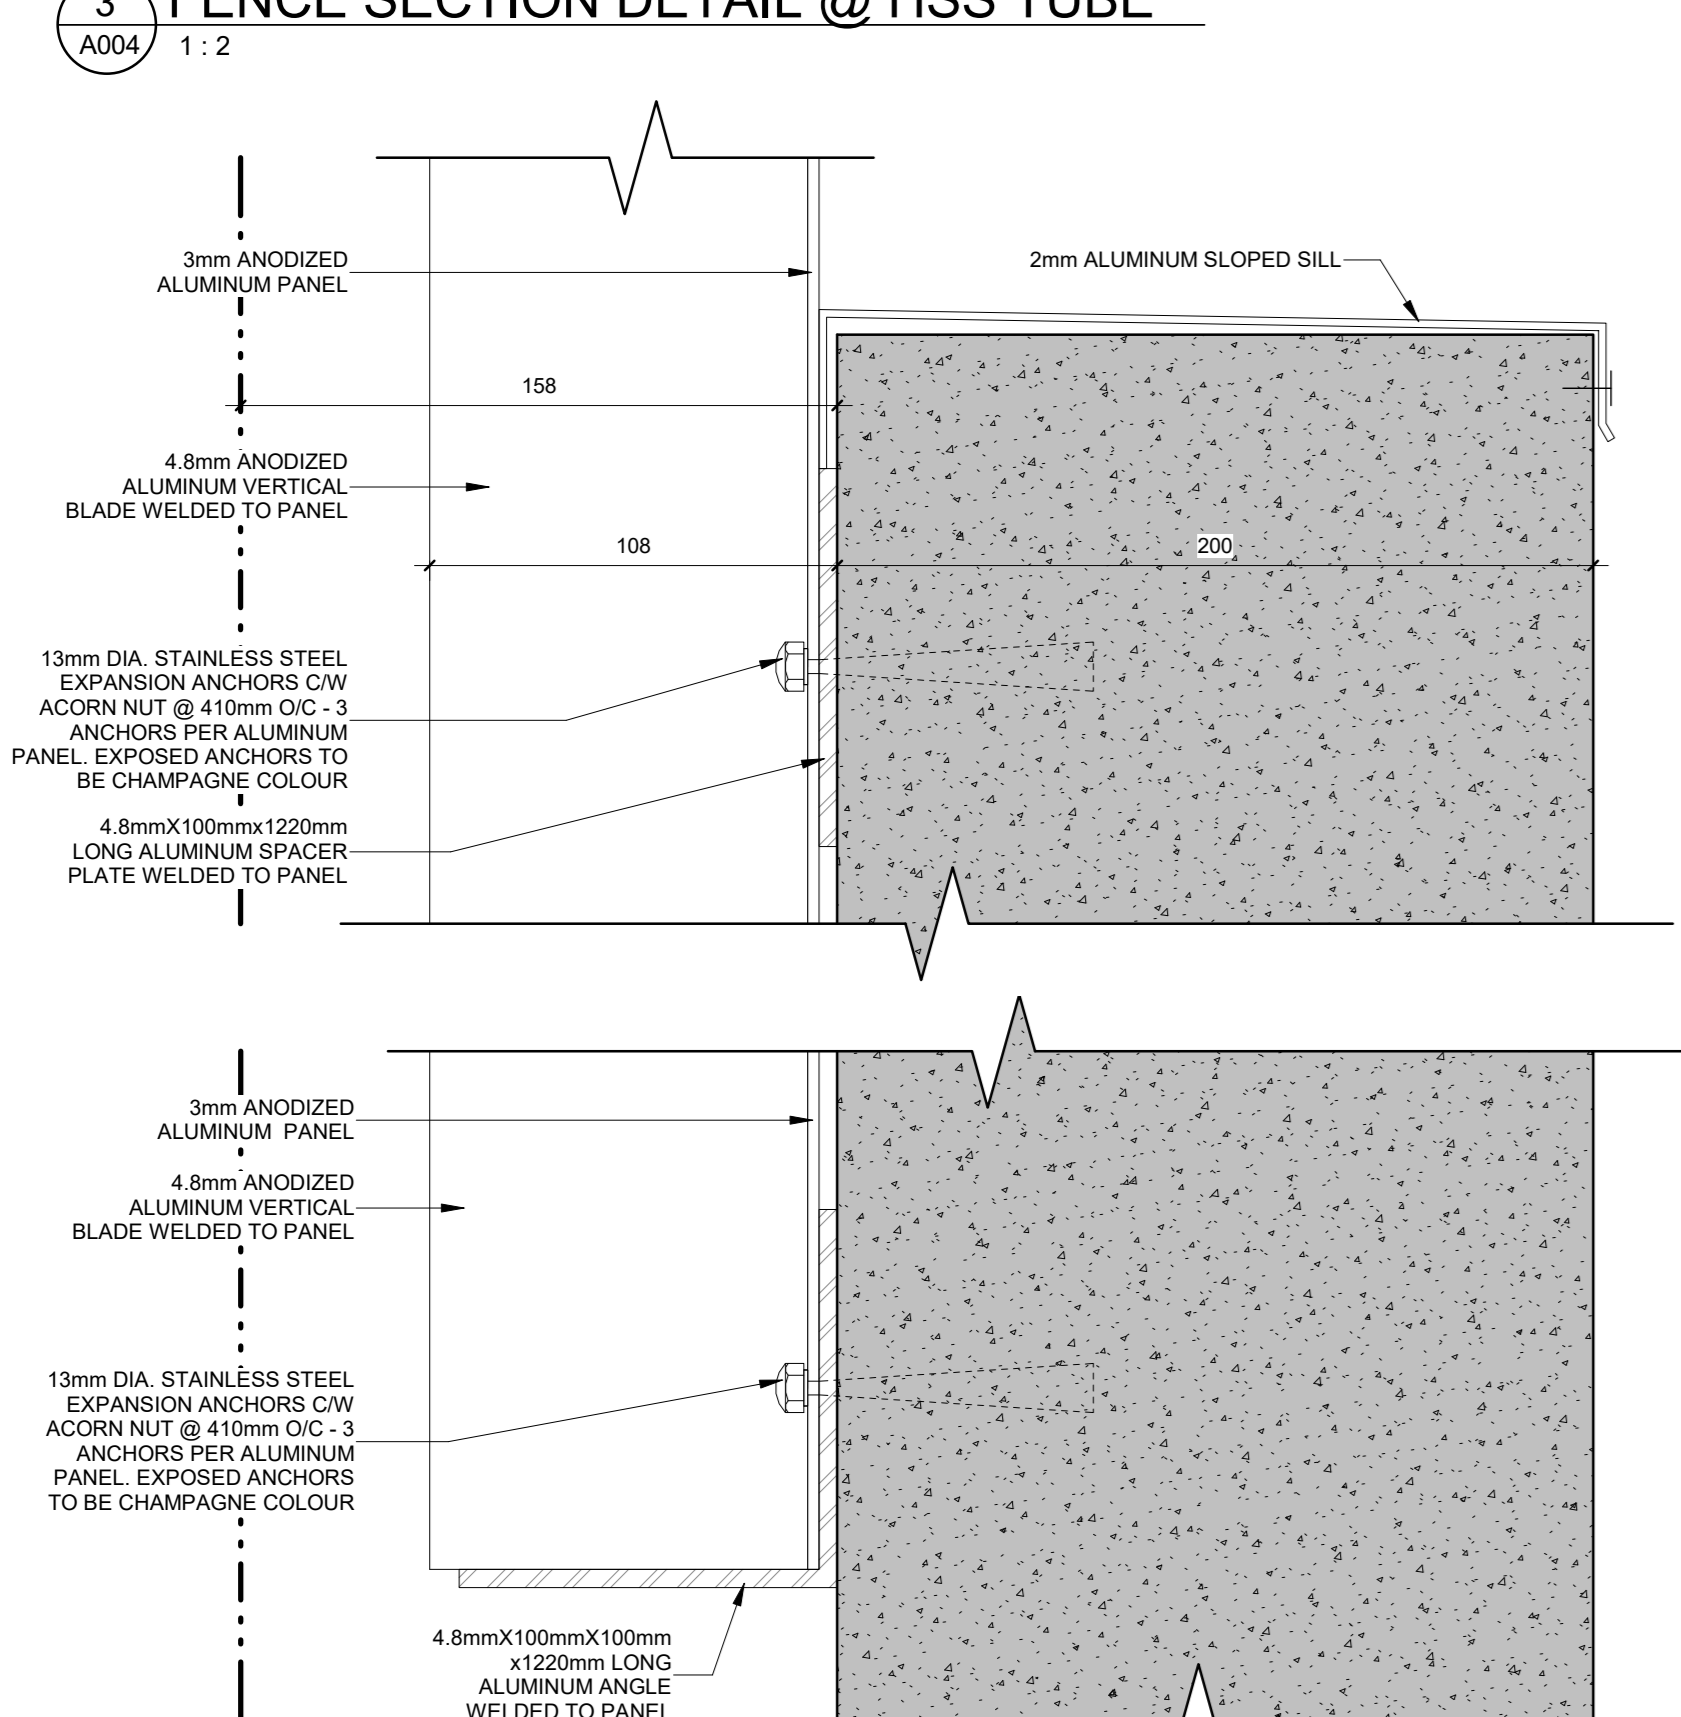

4 A004 FENCE SECTION DETAIL @ FOUNDATION 1:2

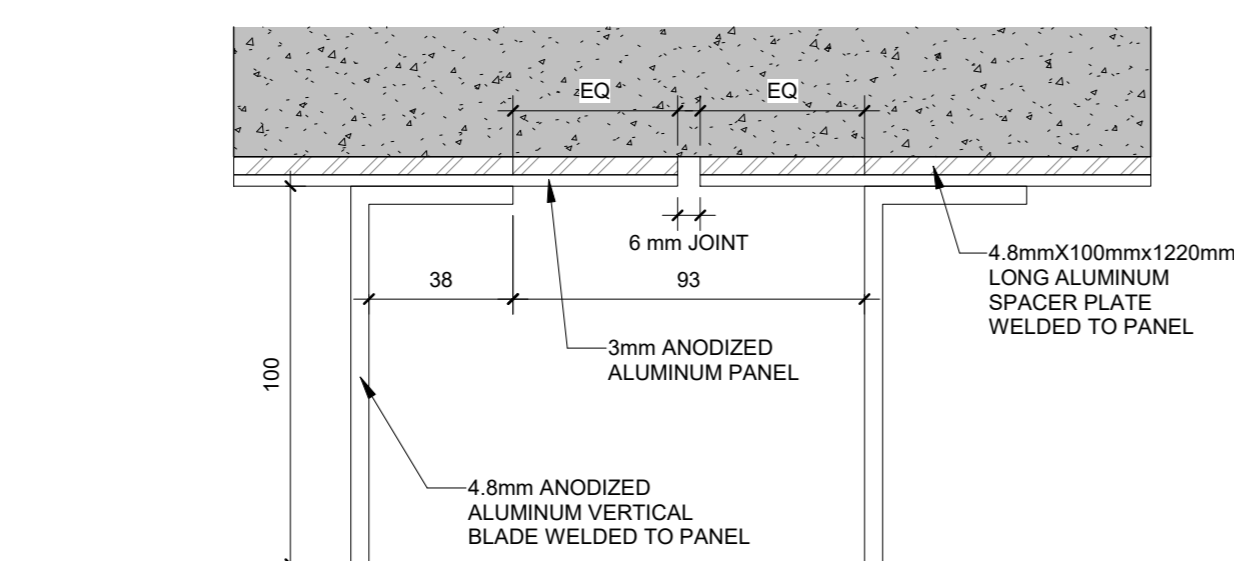


6 A004 PERIMETER FENCE - PANEL JOINT DETAIL 1:2

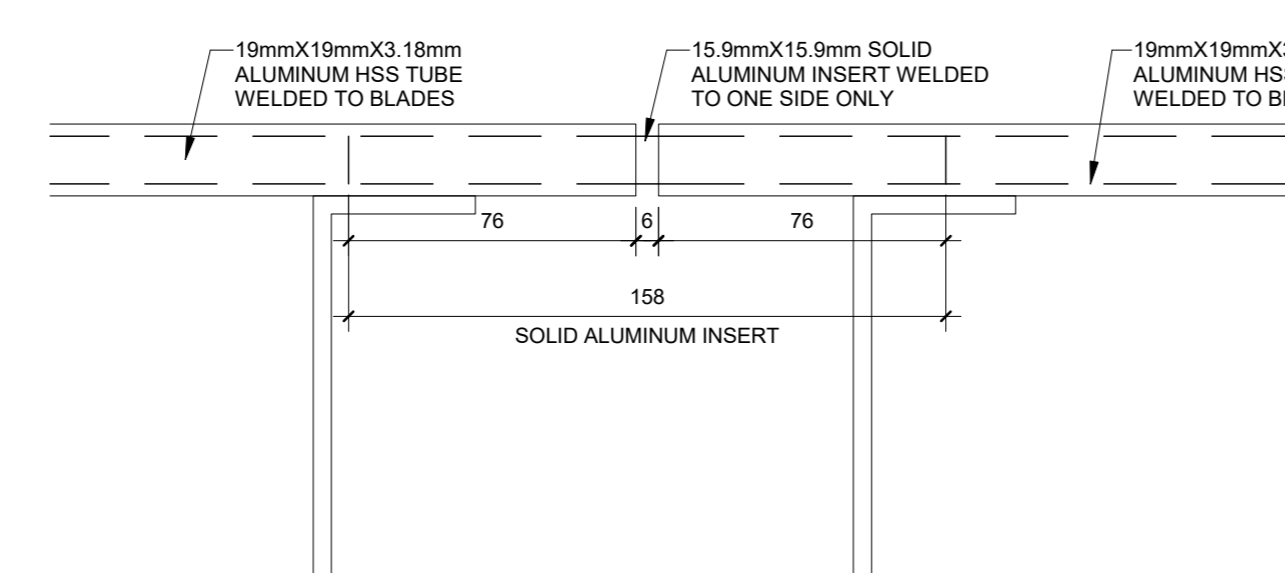


7 A004 FENCE HSS TUBE PLAN SECTION DETAIL 1:2


SOLID PERIMETER SECURITY FENCE INSTALLED ON SONOTUBES

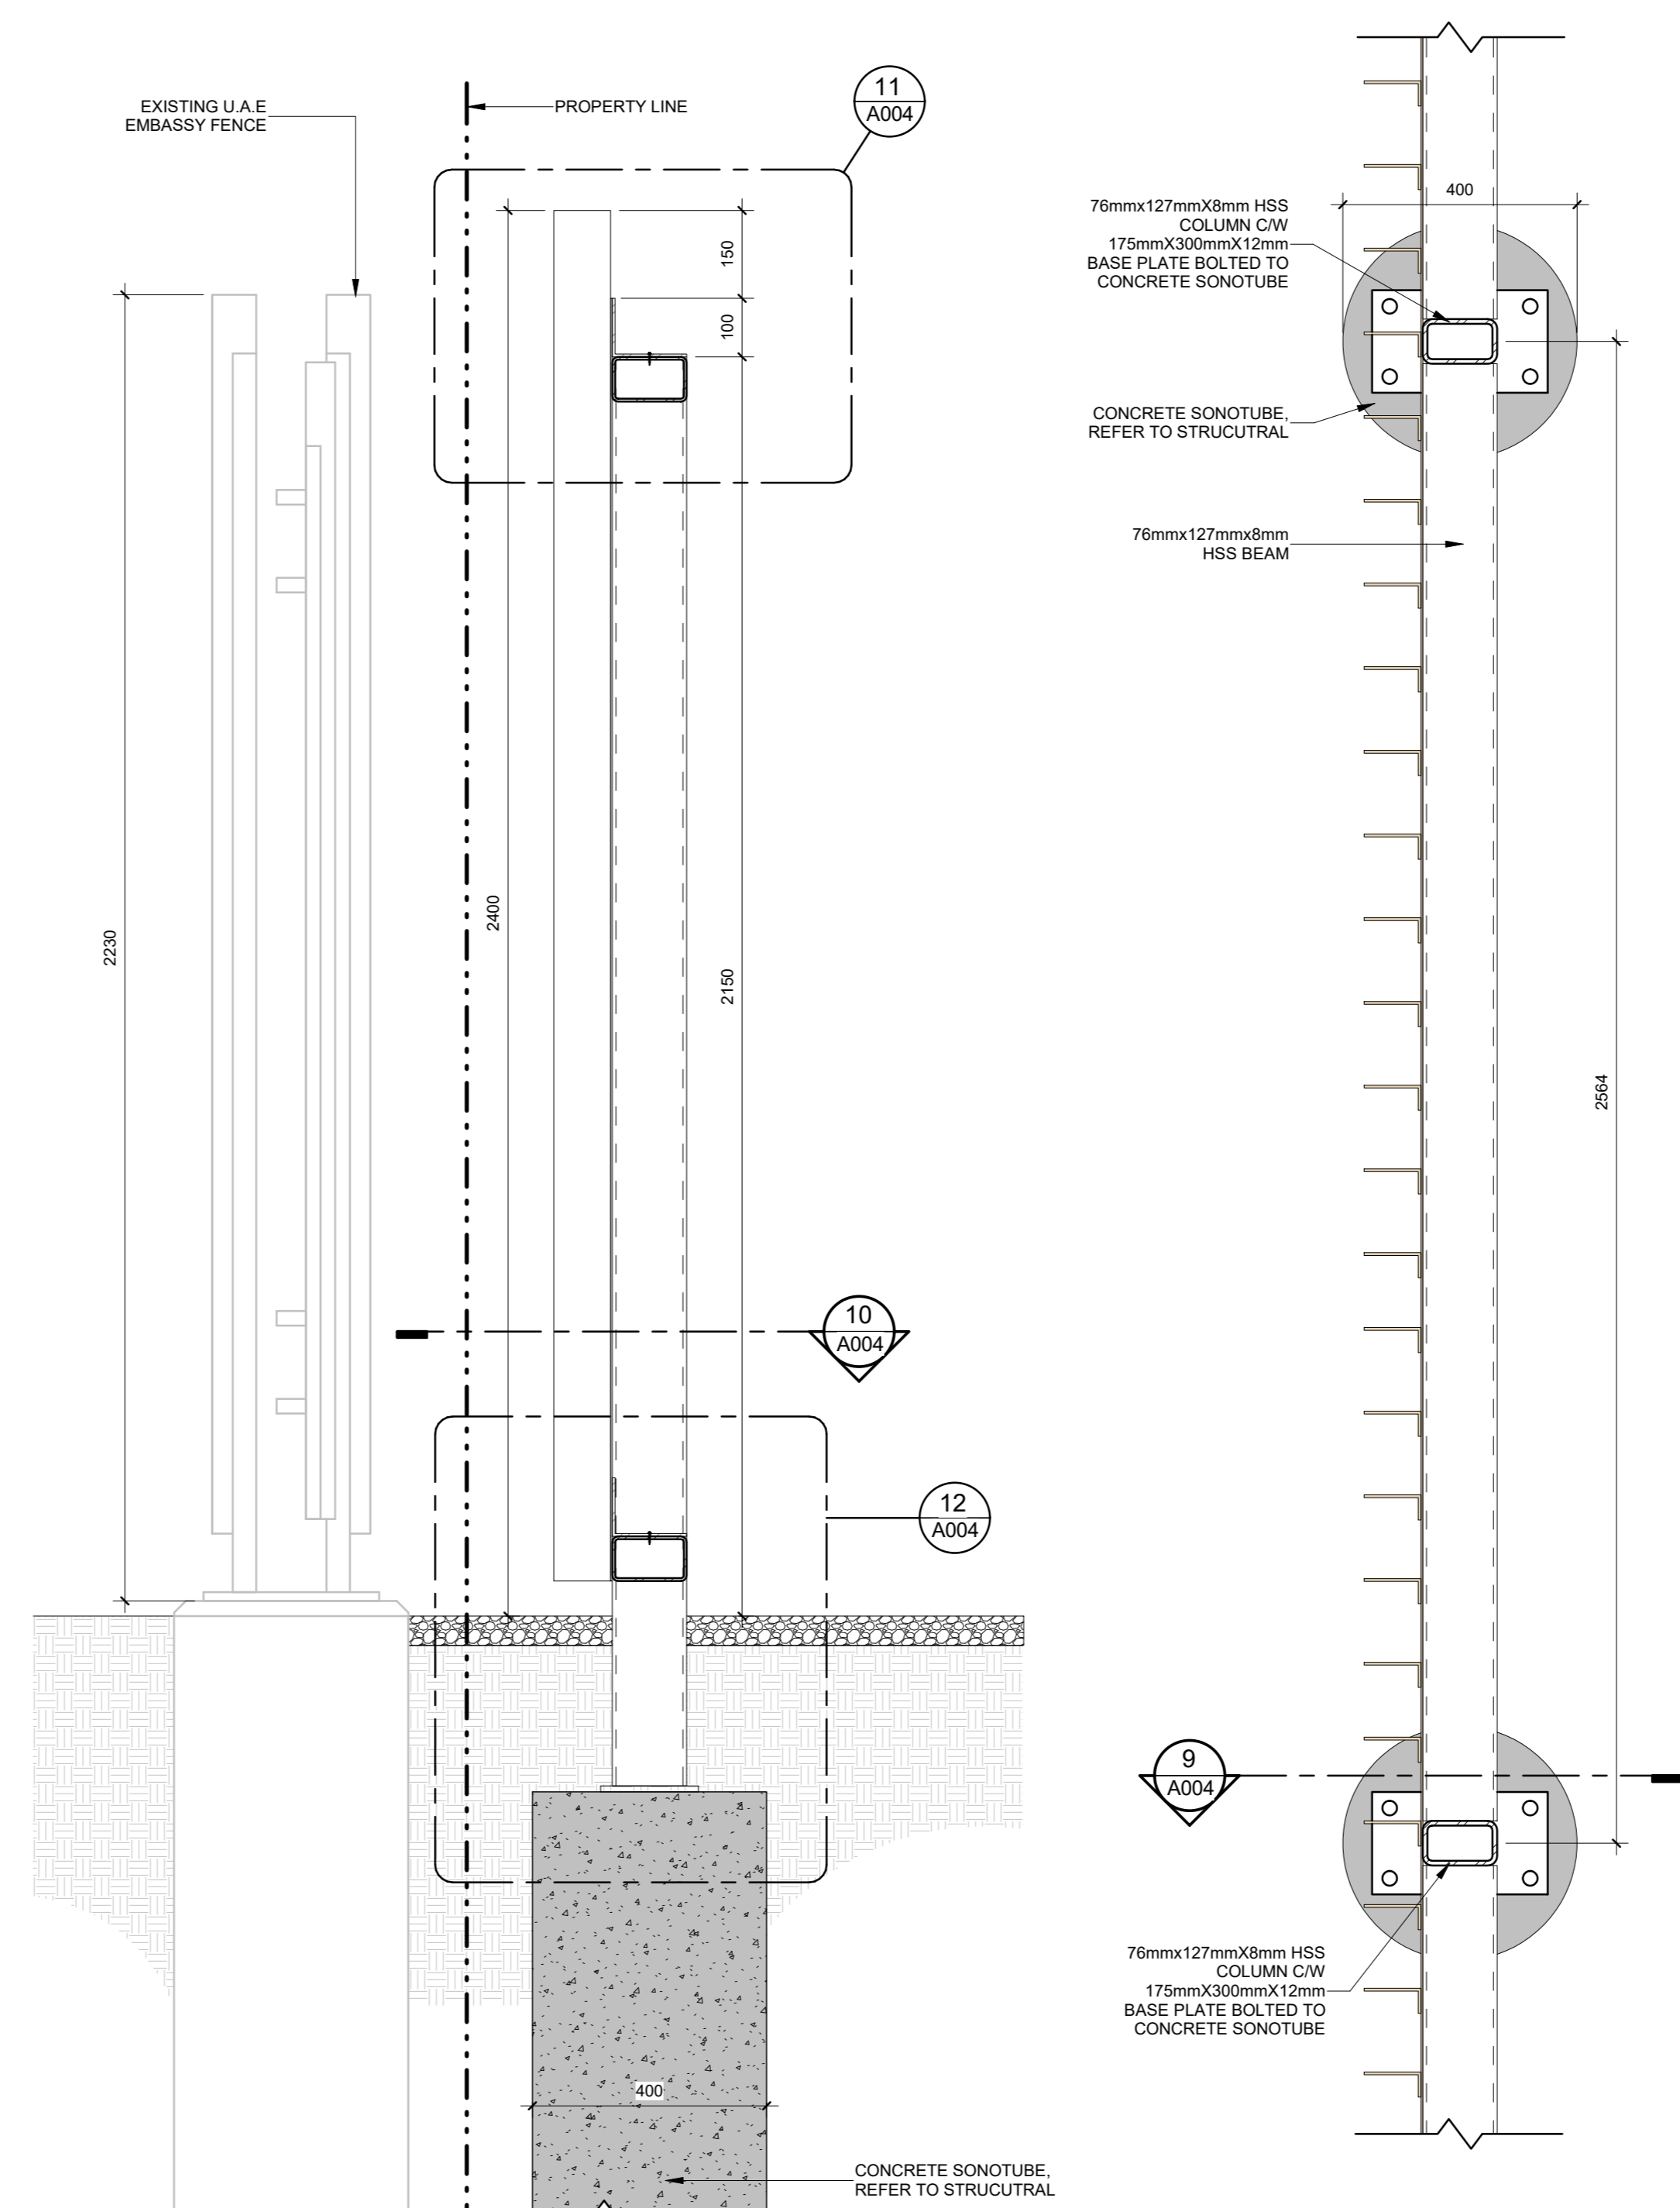

9 A004 PERIMETER SOLID FENCE SECTION ON SONOTUBE 1:10

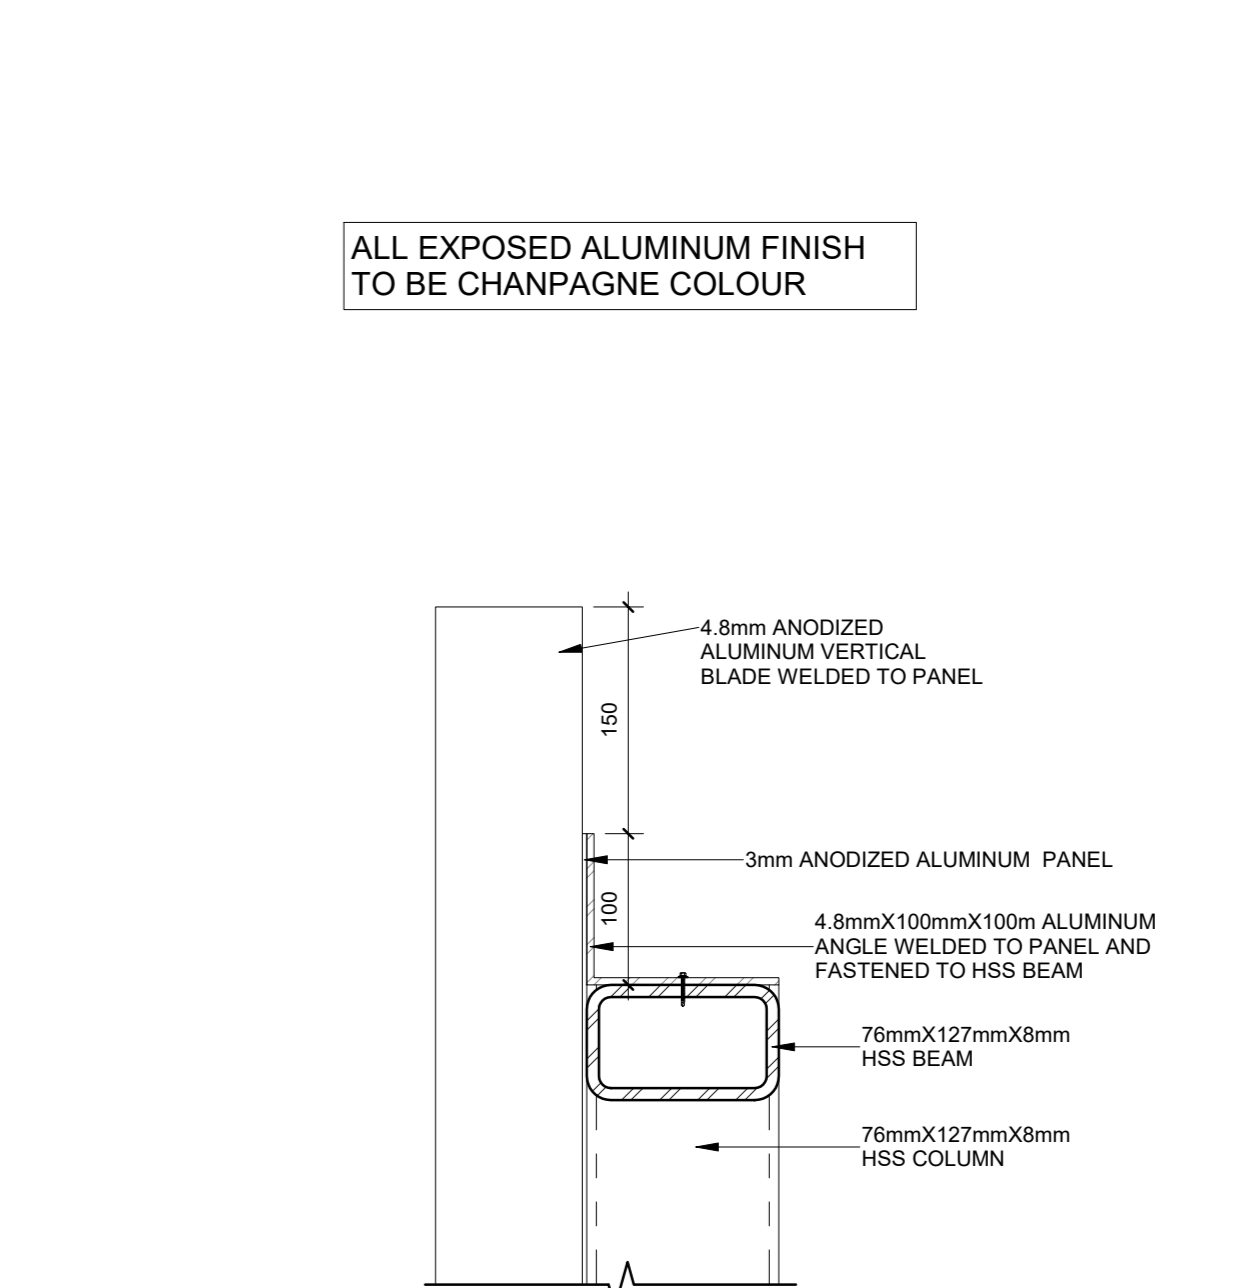


11 A004 PERIMETER FENCE SECTION DETAIL 1:5

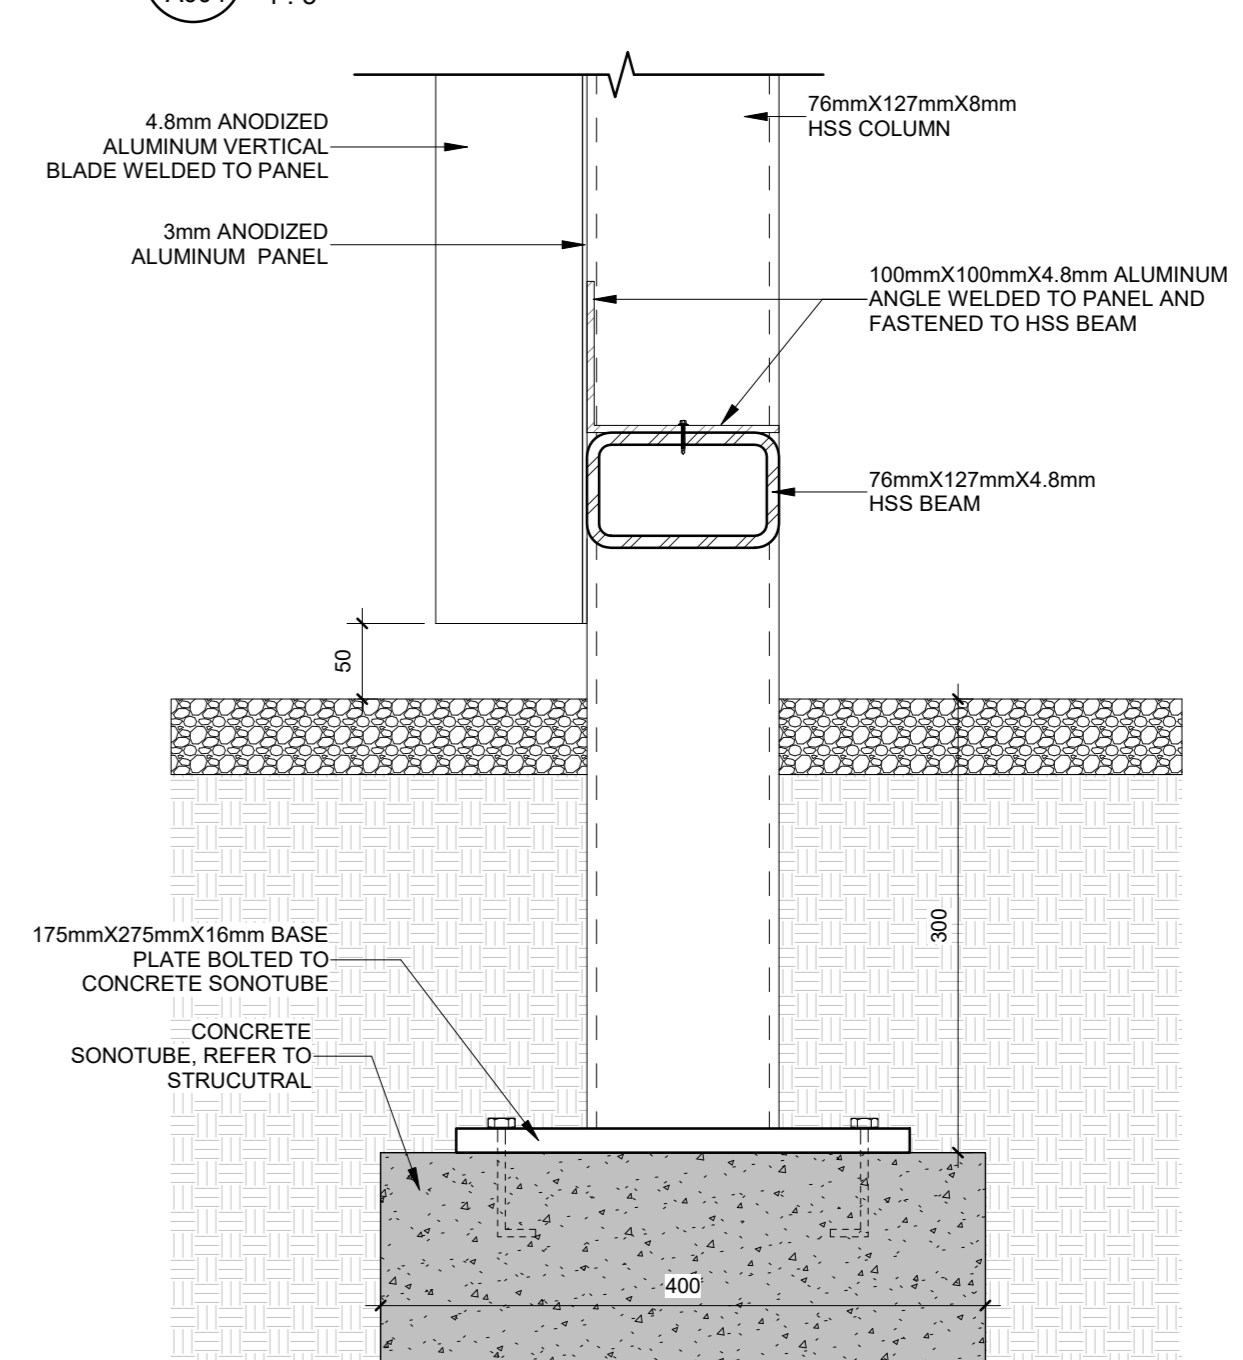


12 A004 PERIMETER FENCE SECTION DETAIL 1:5




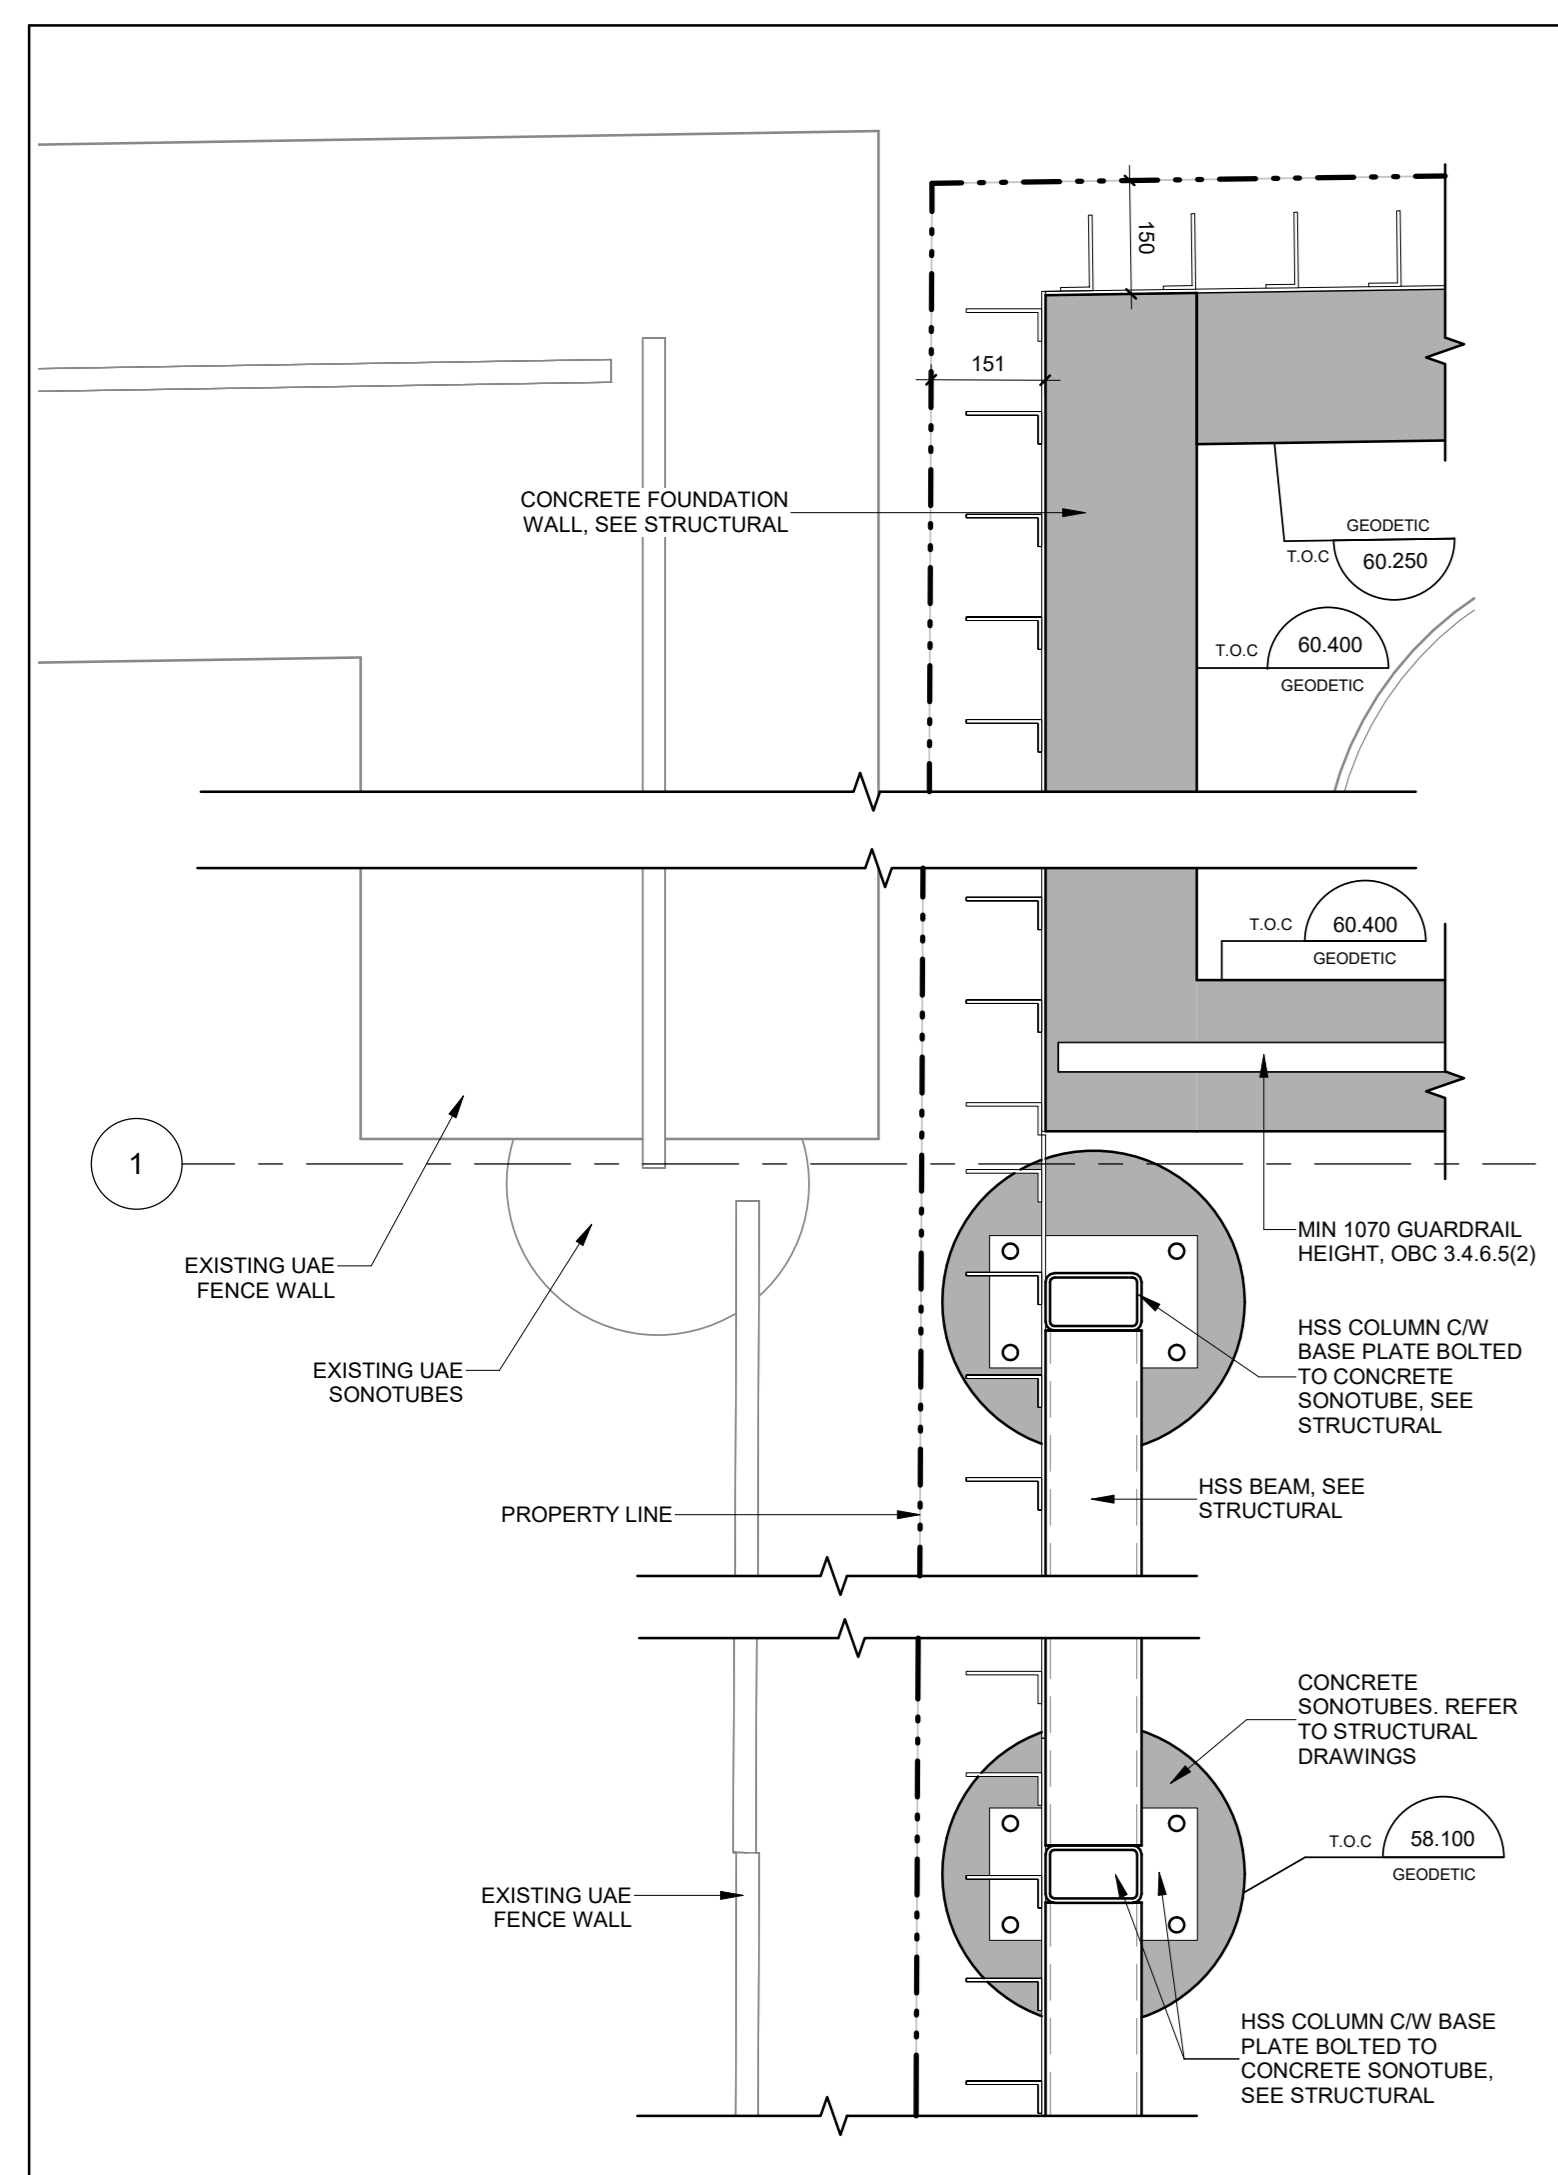


1 PLAN DETAIL - SECURITY FENCE AT NW CORNER  
A005 1:10

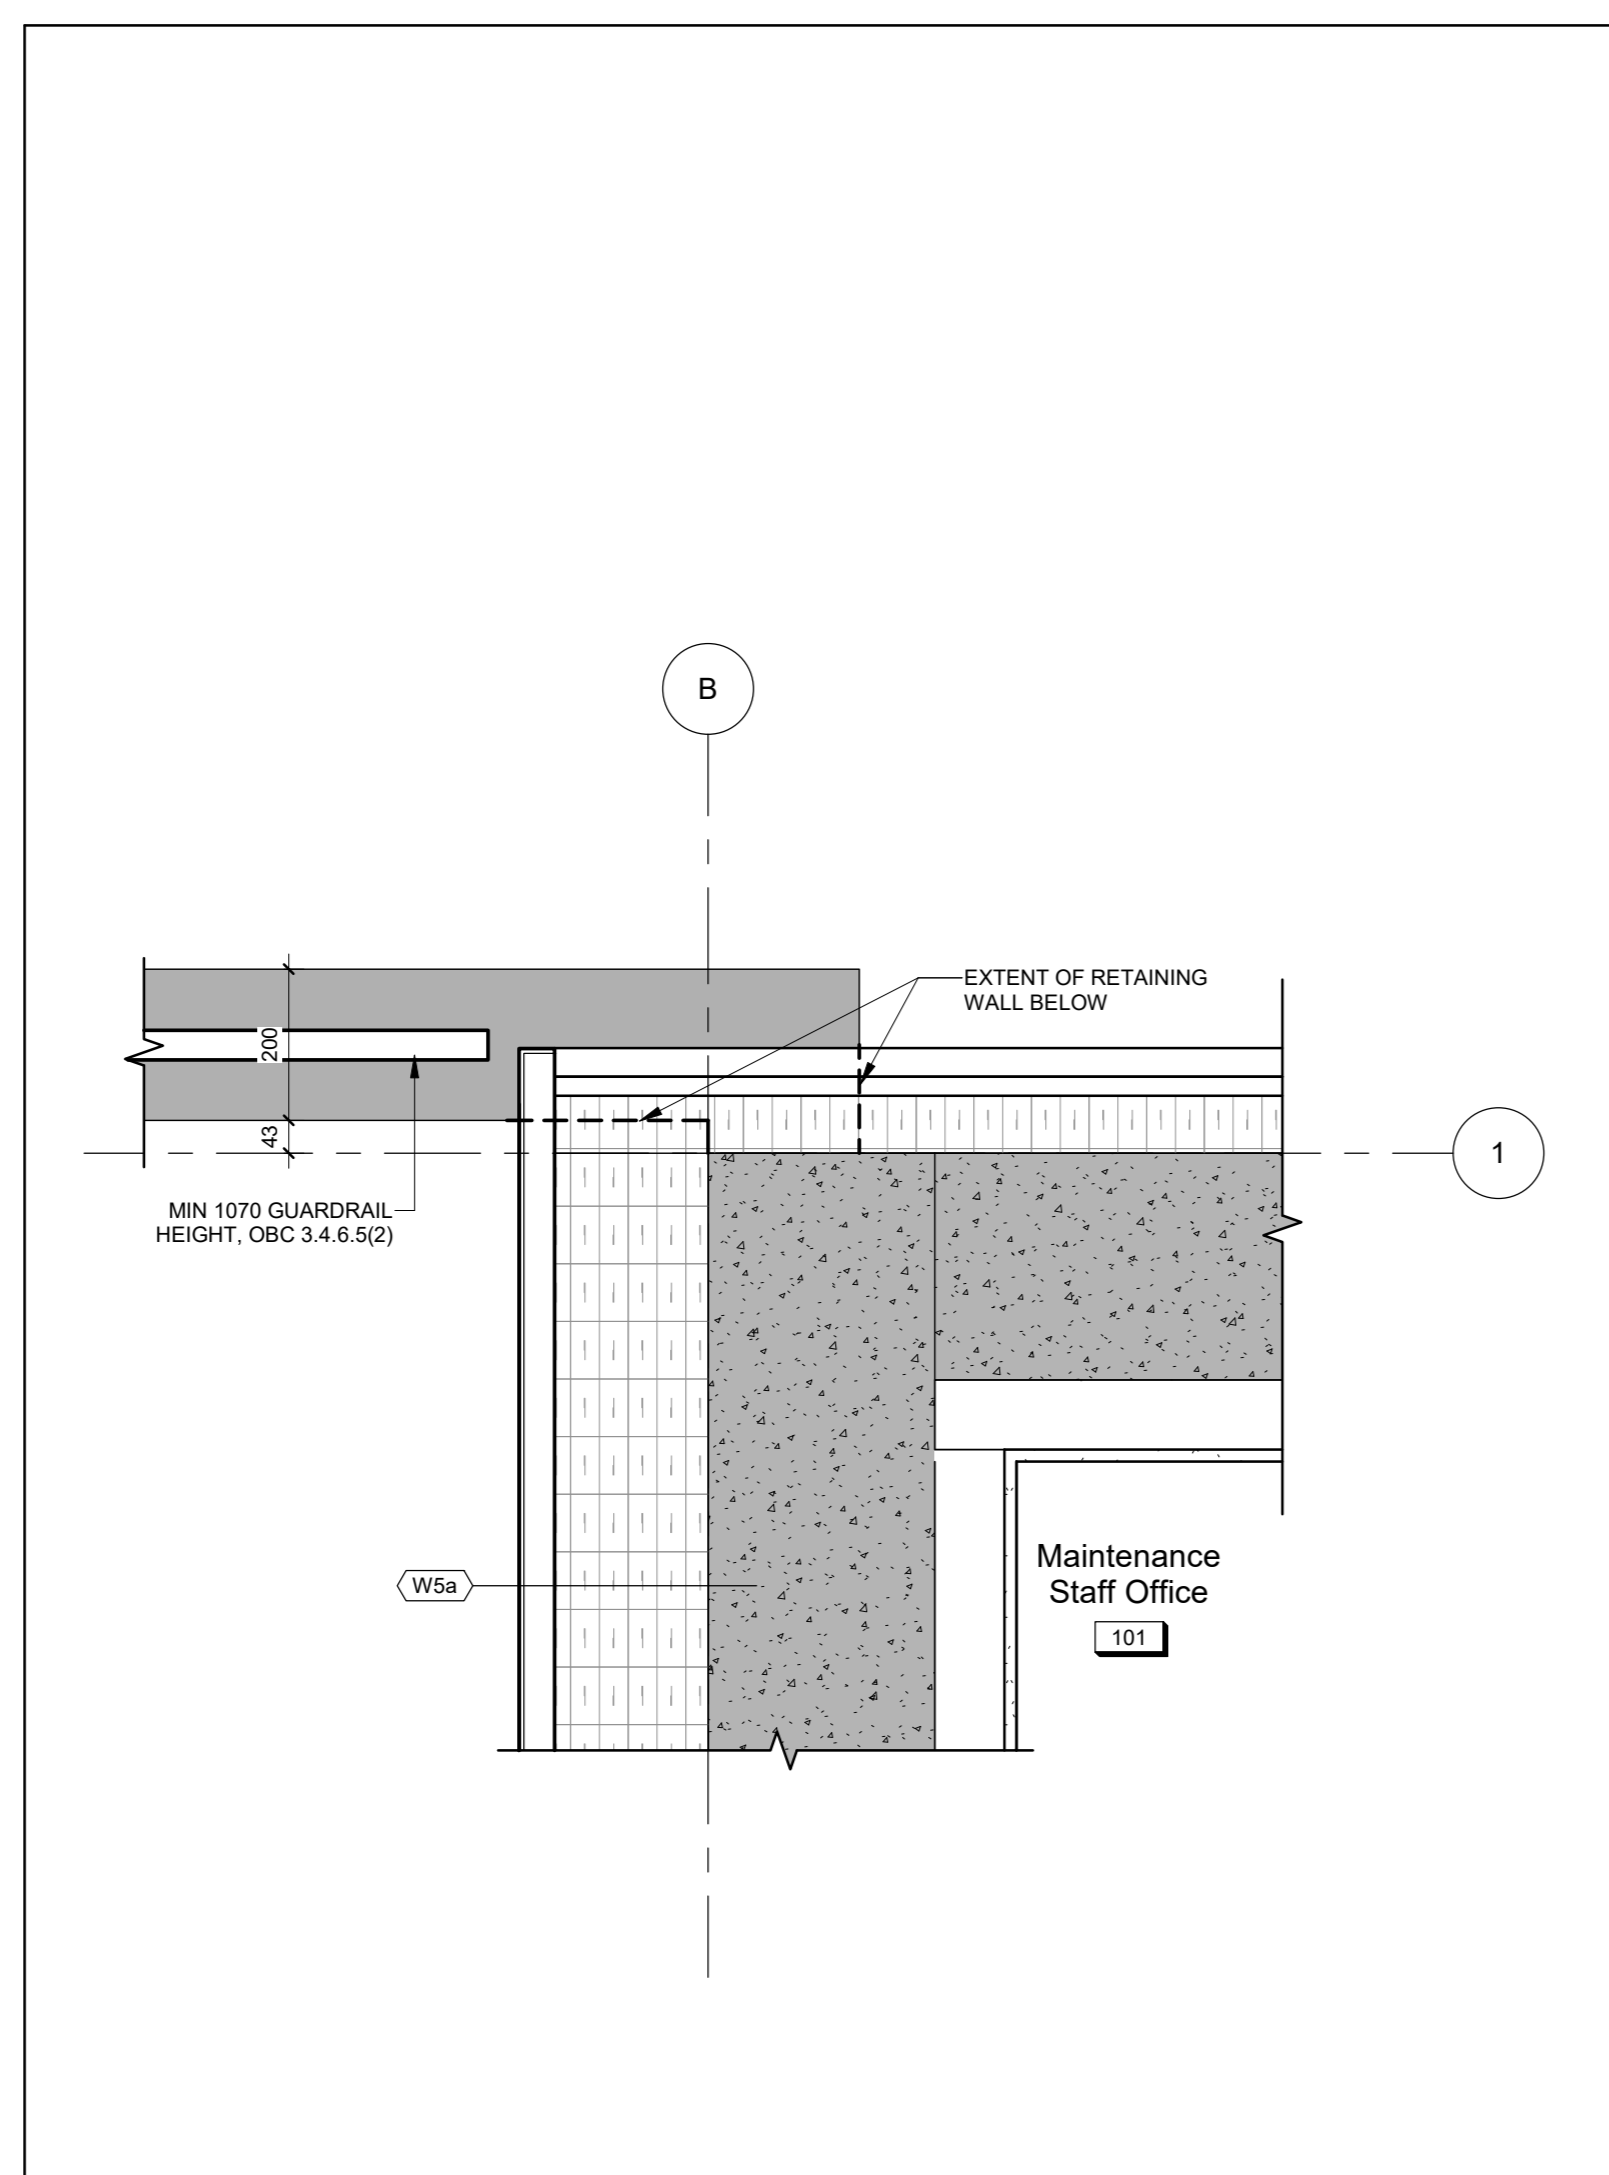


2 PLAN DETAIL - GUARDRAIL @ RETAINER WALL  
A005 1:10

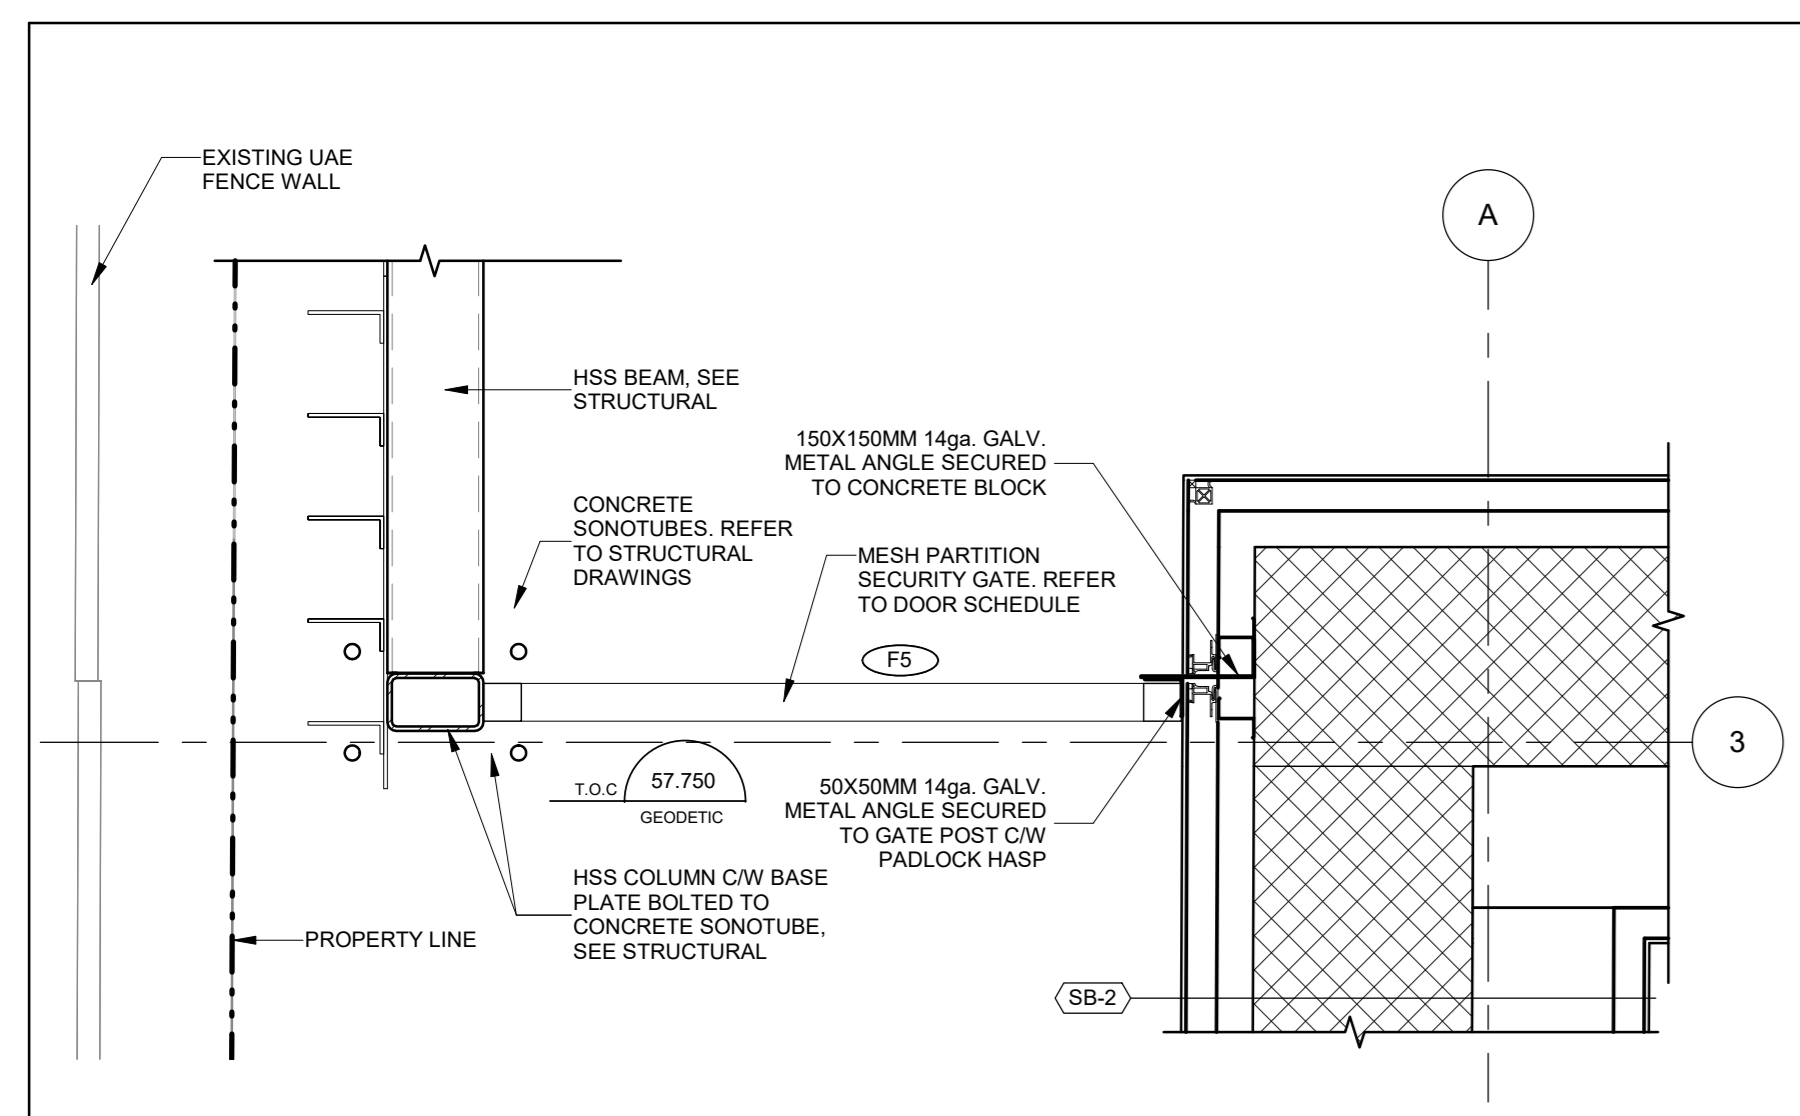


3 PLAN DETAIL - SECURITY FENCE AND GATE  
A005 1:10

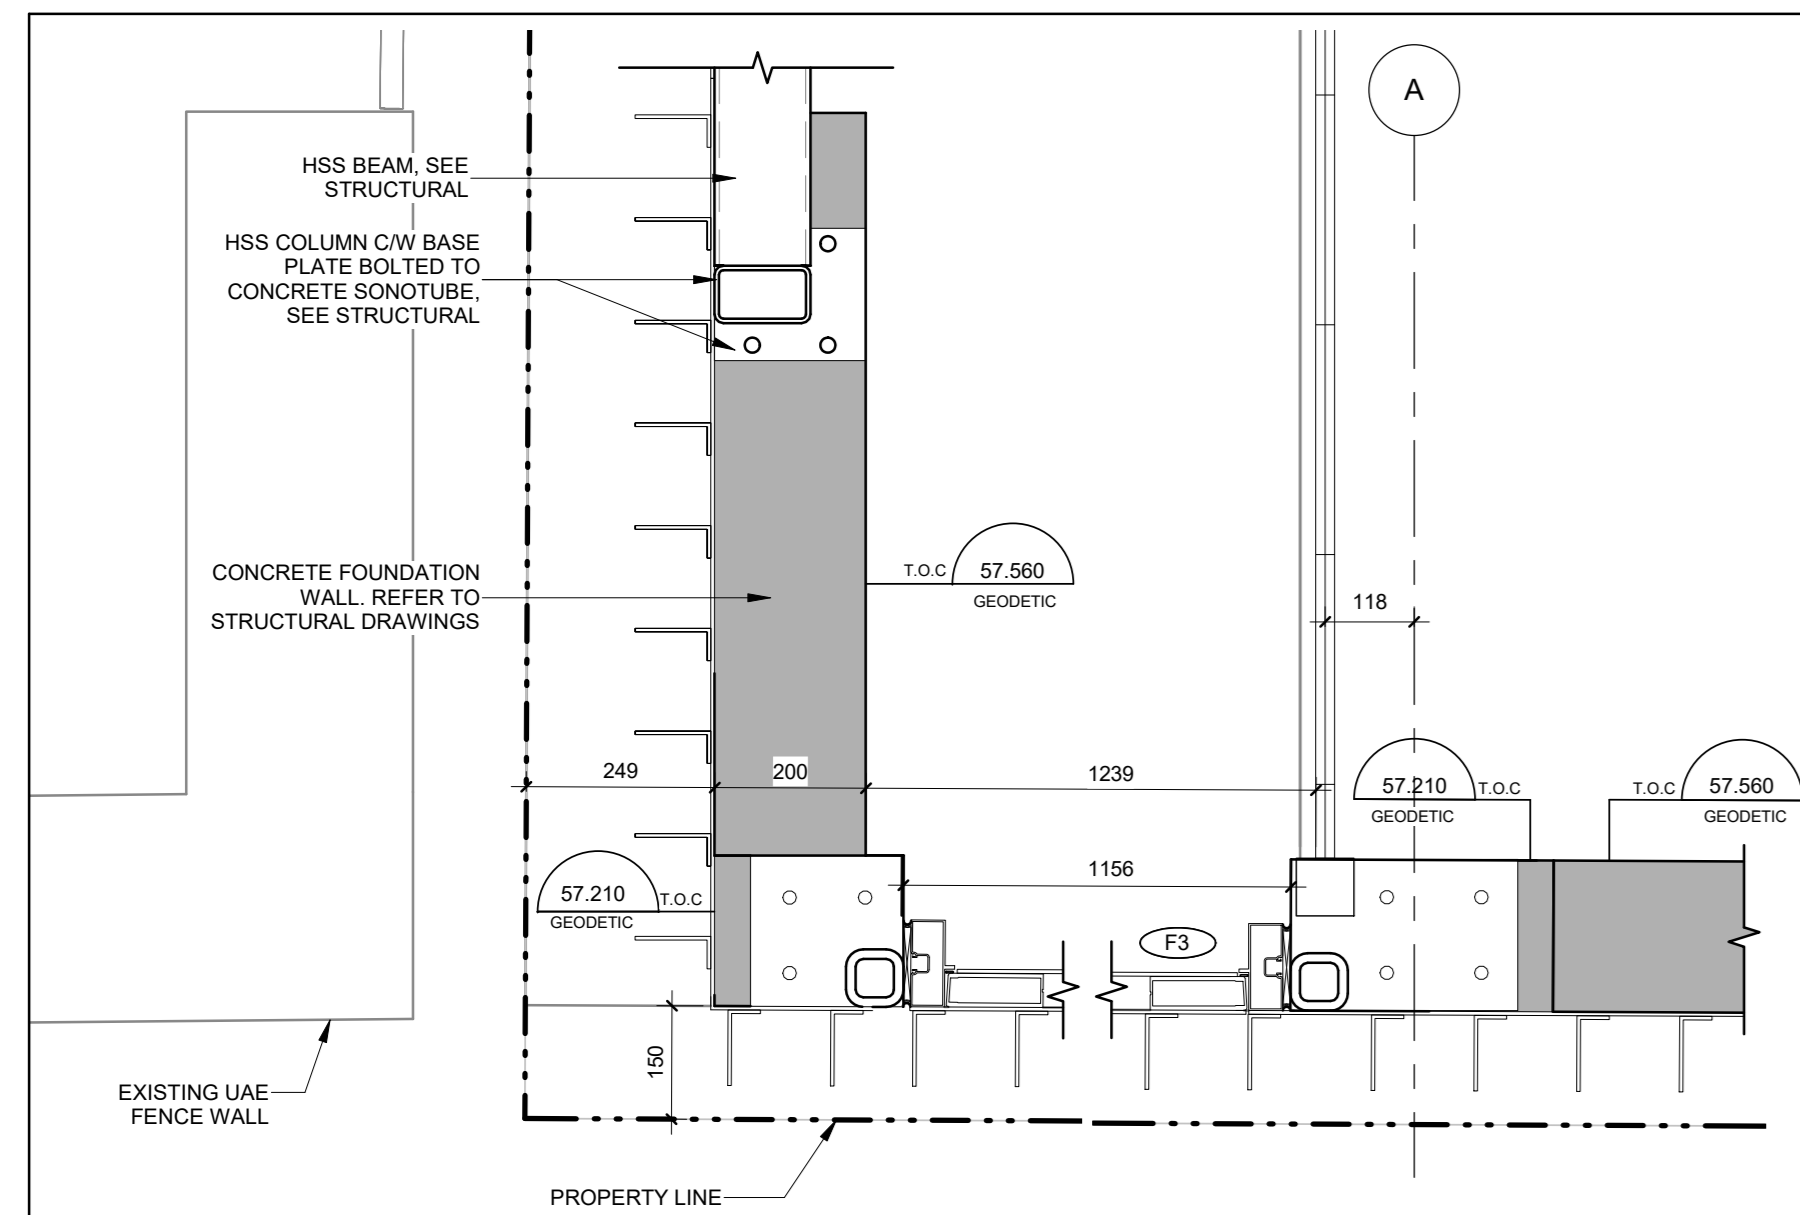


4 PLAN DETAIL - SECURITY FENCE AT SW CORNER  
A005 1:10

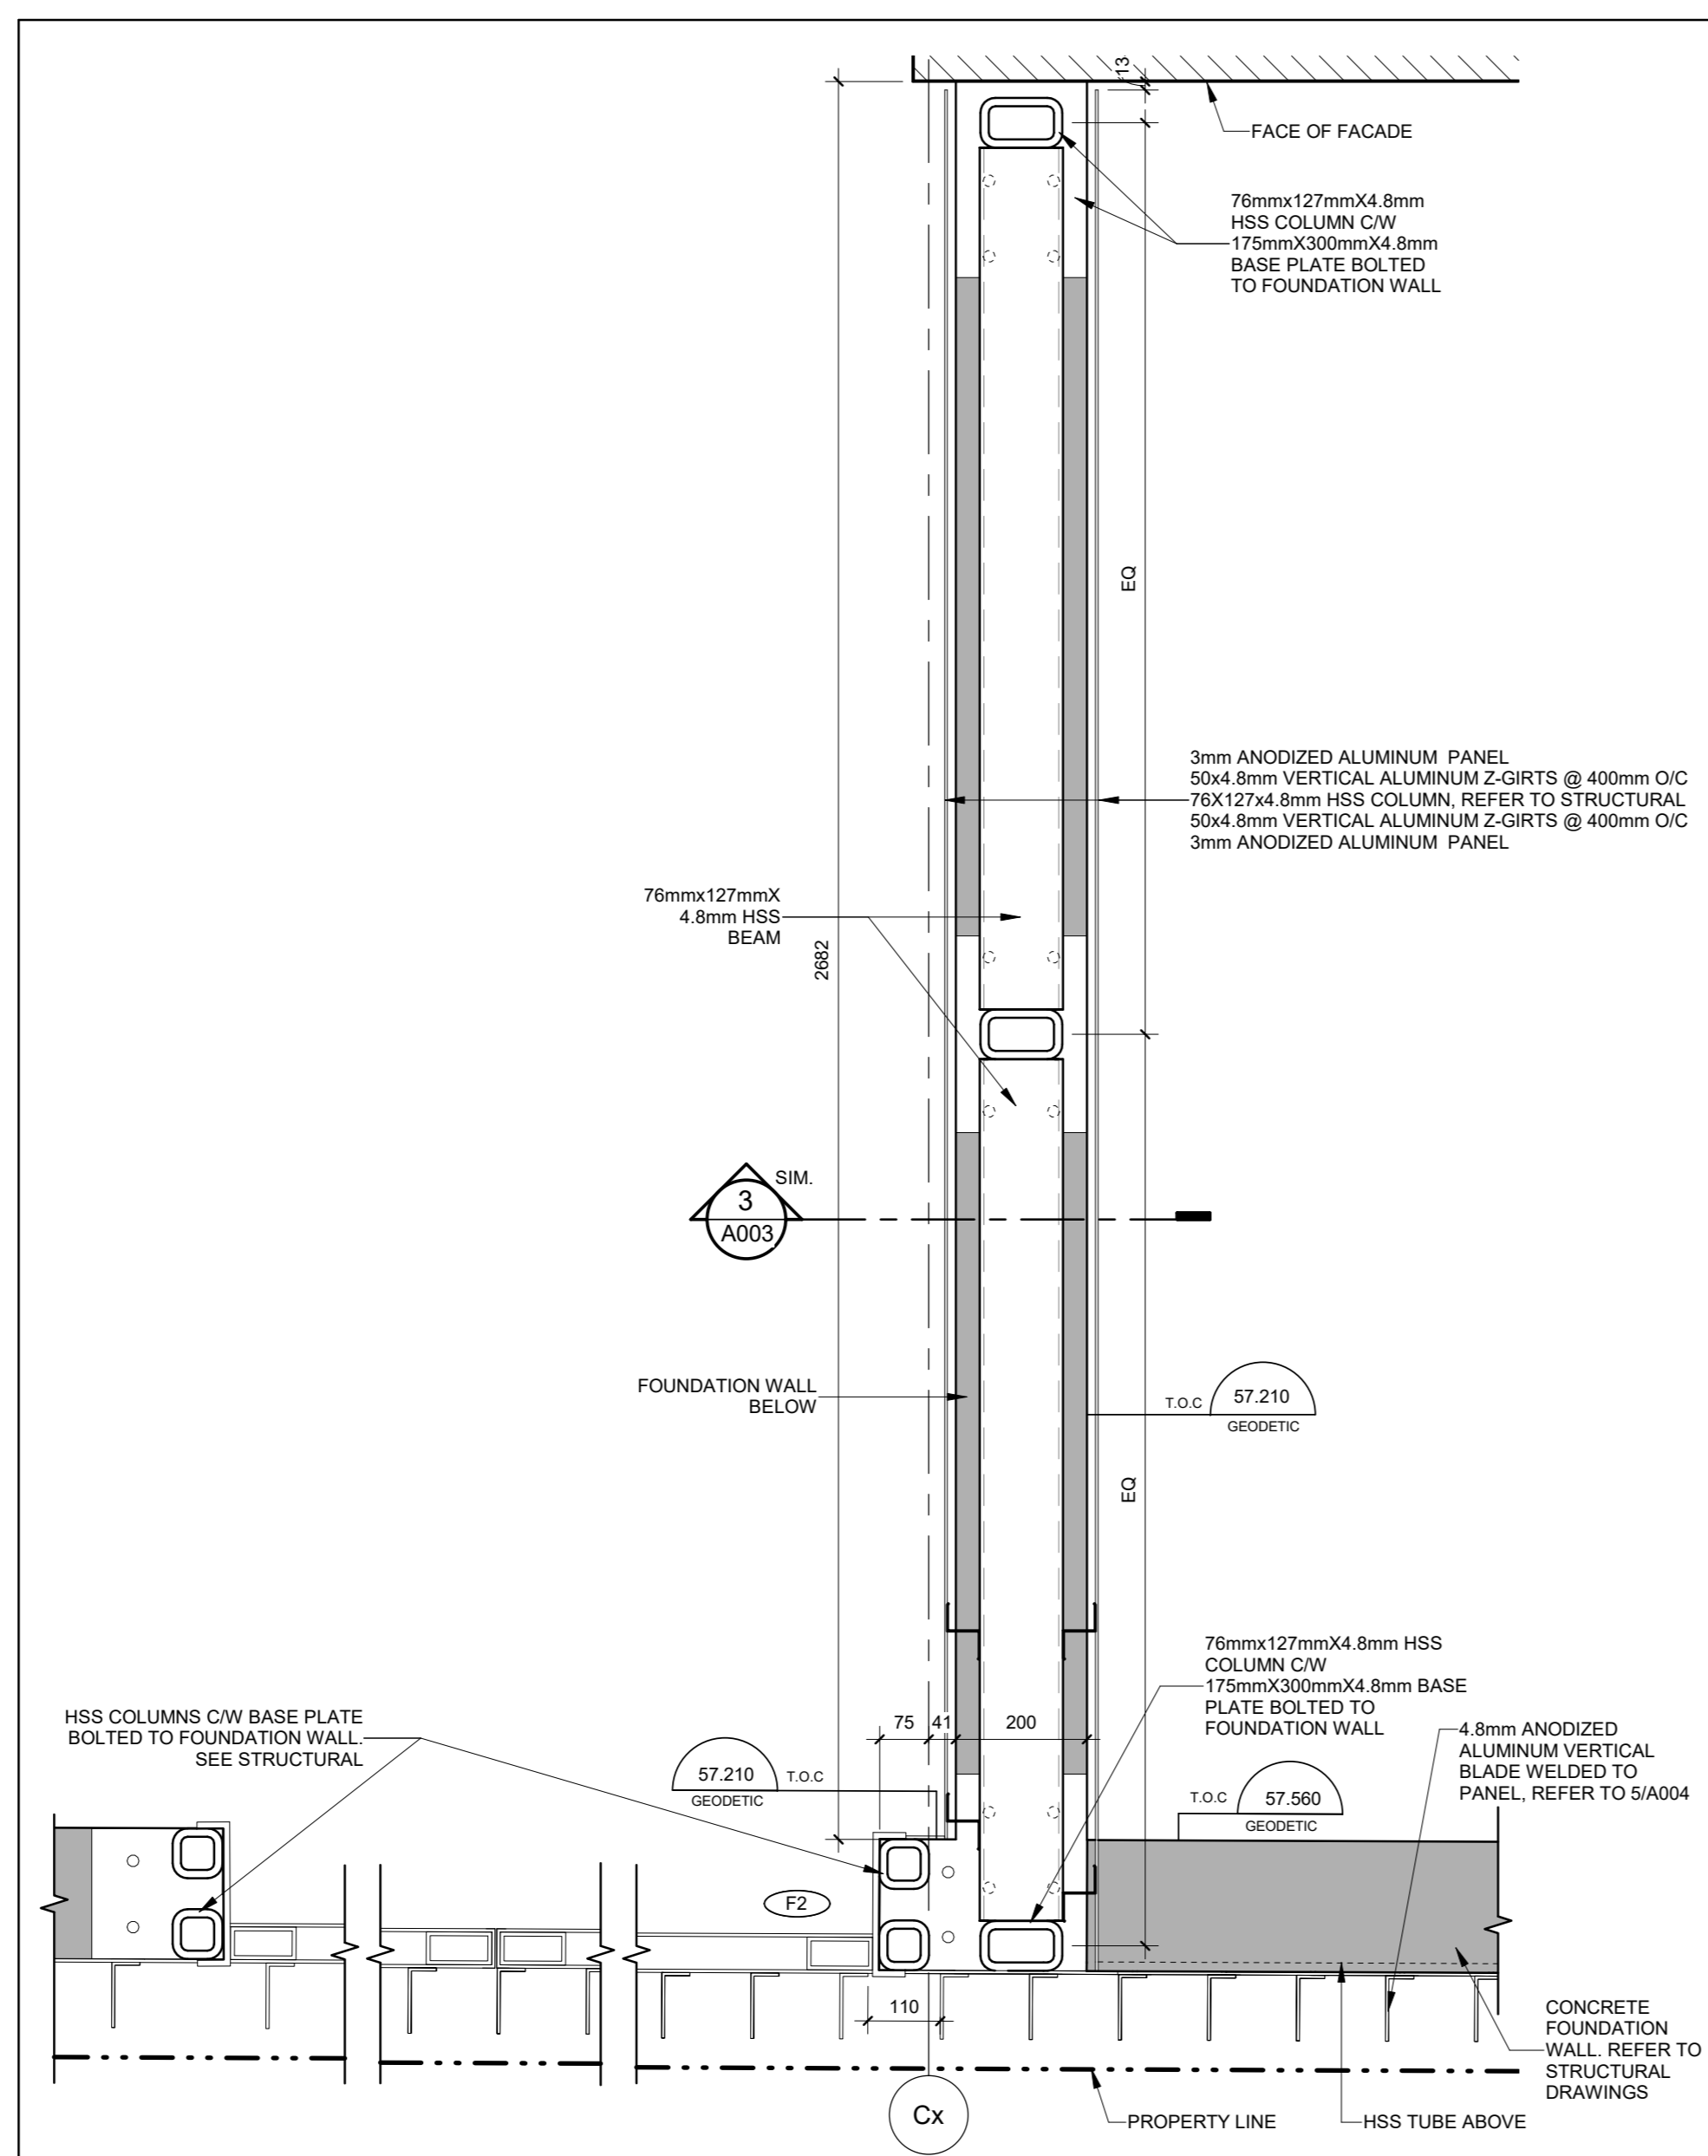

5 PLAN DETAIL - HYDRO ENTRANCE  
A005 1:10

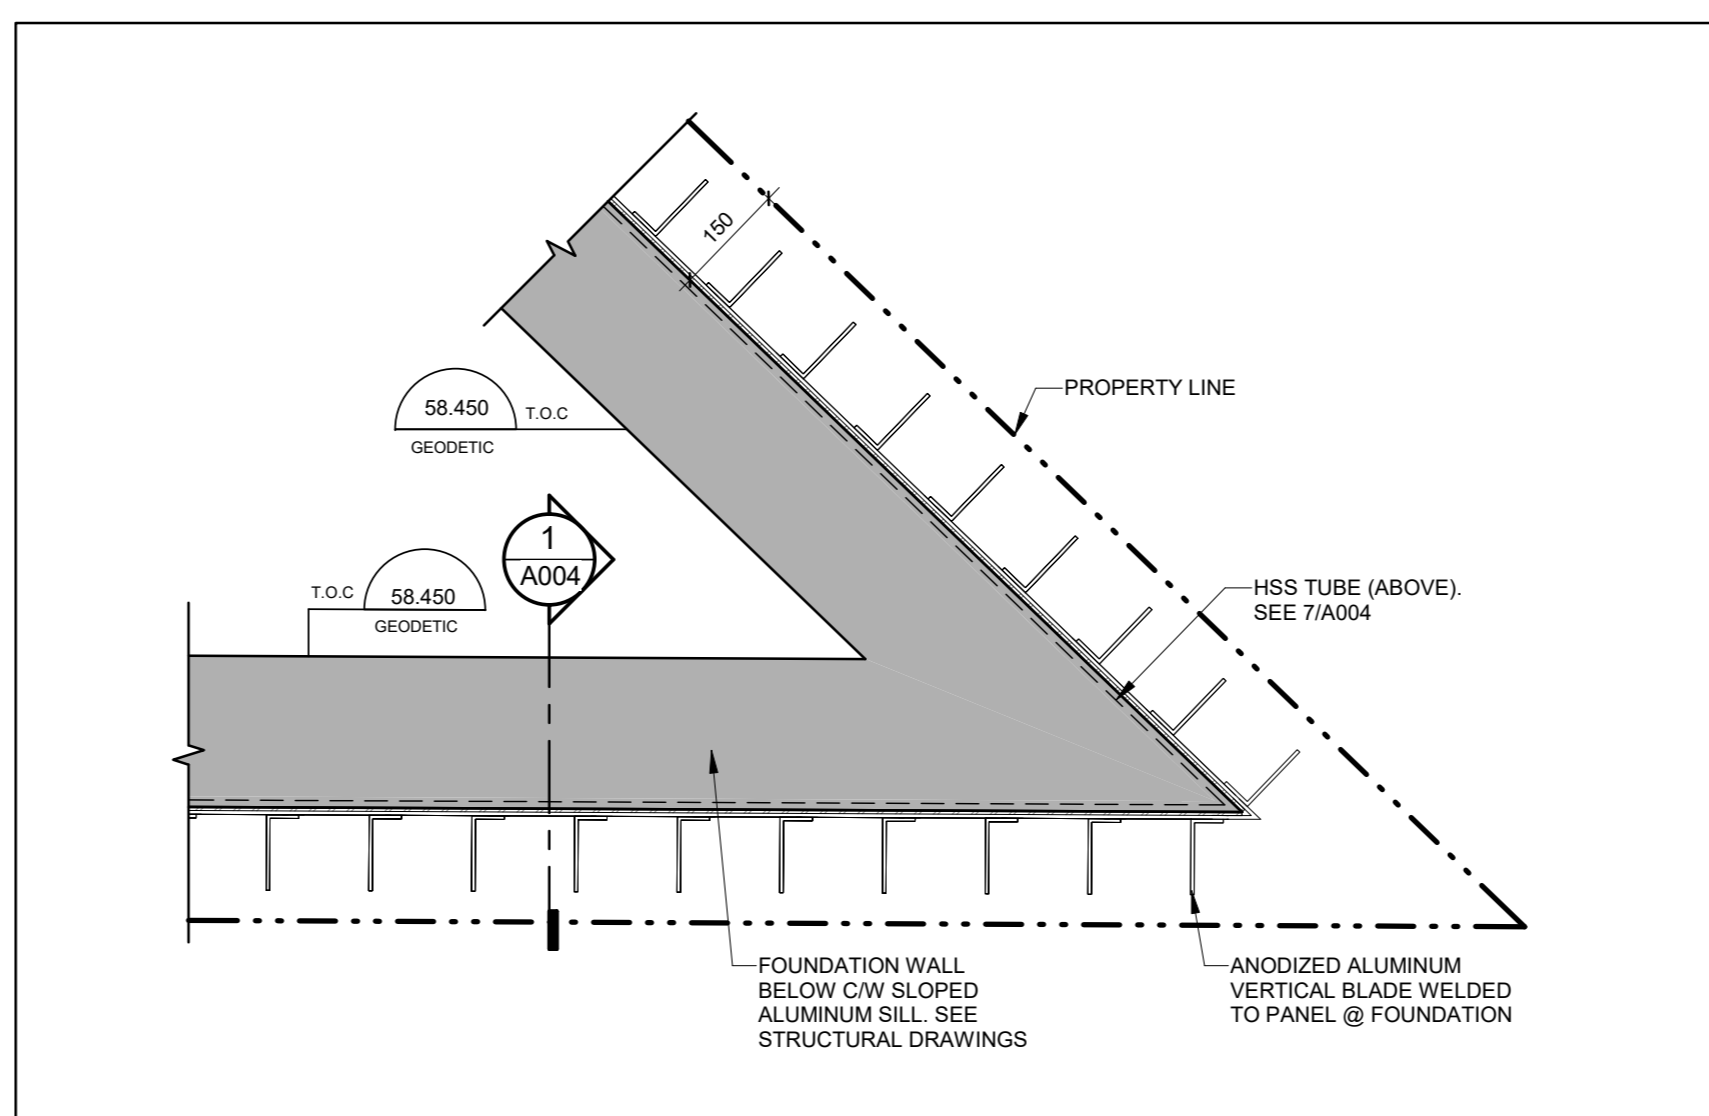

6 PLAN DETAIL - PERIMETER FENCE AT SE CORNER  
A005 1:10

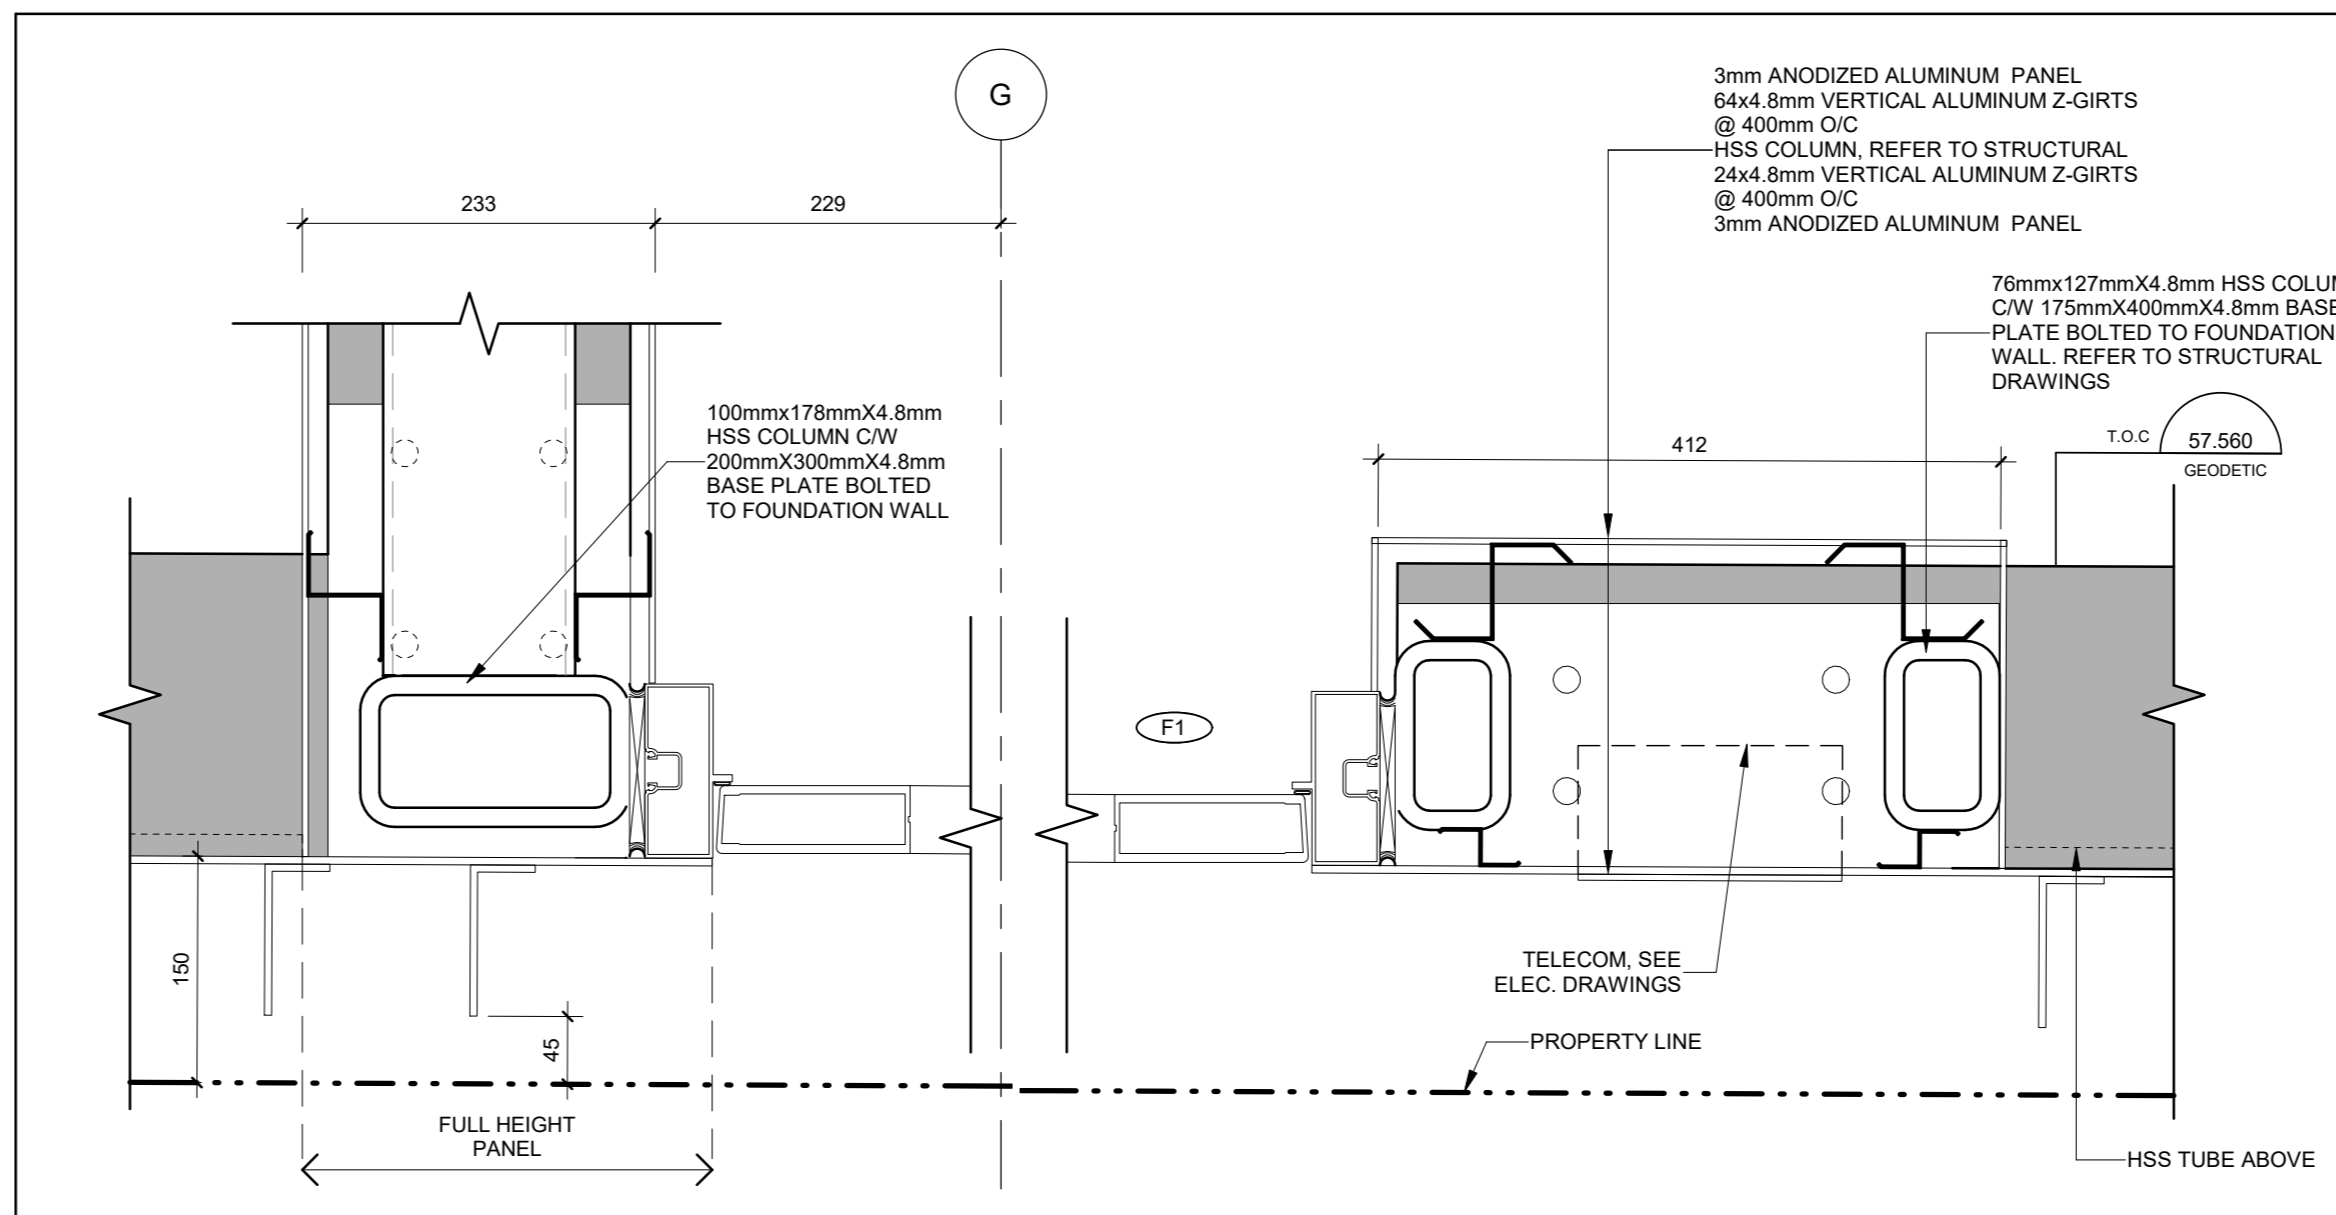

8 PLAN DETAIL - CONSULATE ENTRANCE  
A005 1:5

no.	date	Application	revision/issue	by
1	AUG 08, 2023	Revised for Site Plan Control		MT

**grc architects**  
47 Clarence Street, Suite 401  
Ottawa, Ontario K1N 5K5  
t: 613-241-8203 f: 613-241-4180  
info@grcarchitects.com www.grcarchitects.com

consultant




project title  
**NEW QATAR EMBASSY AND CONSULATE**

drawing title  
**SECURITY FENCE PLAN DETAILS**


date	JUNE 30, 2023	job no.	
scale	As indicated	drawing no.	<b>1218</b>
drawn	Author	checked	
approved	Checker	plot date/time	9/20/2023 2:44:07 PM

1. DO NOT SCALE FROM THIS DRAWING.  
2. CONTRACTOR TO VERIFY ALL DIMENSIONS AND NOTIFY THE ARCHITECT OF ANY DISCREPANCIES BEFORE WORK COMMENCES.  
3. THIS DRAWING TO BE READ IN CONJUNCTION WITH THE FOLLOWING DRAWINGS: STRUCTURAL, MECHANICAL, ELECTRICAL.




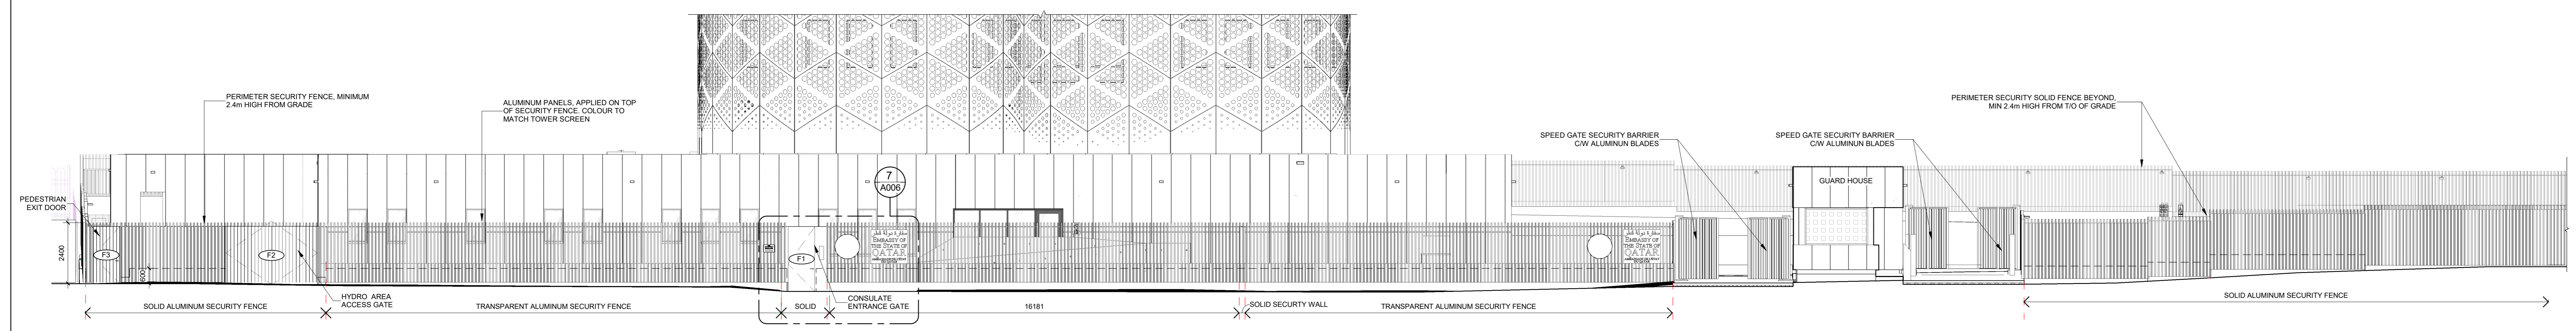


1 SECURITY FENCE - SOUTH ELEVATION  
A006 1:100

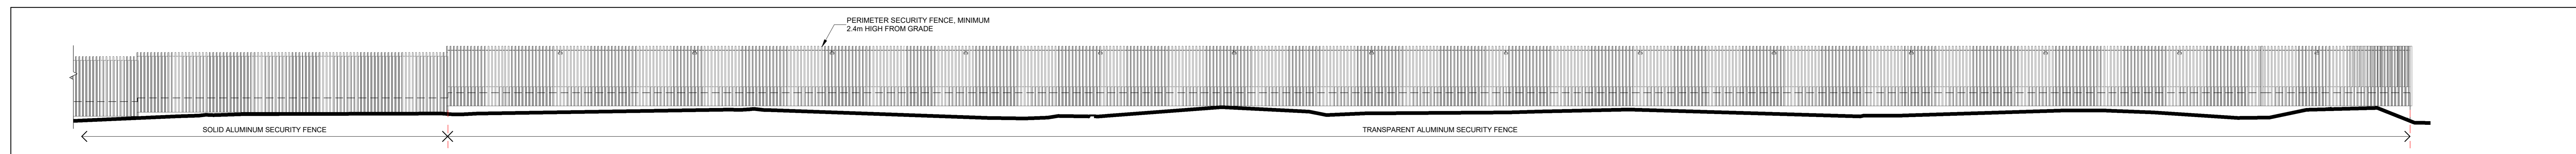


2 SECURITY FENCE - SOUTH ELEVATION CONTINUED  
A006 1:100

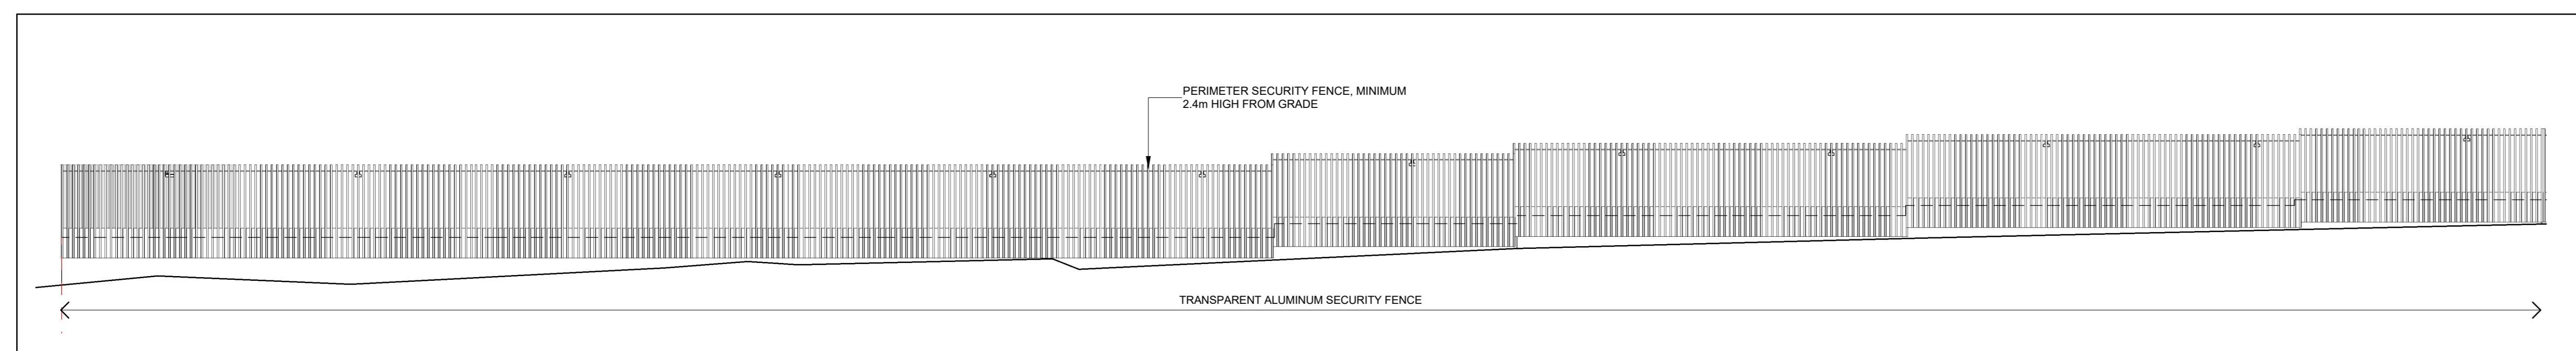


3 SECURITY FENCE - EAST ELEVATION  
A006 1:100

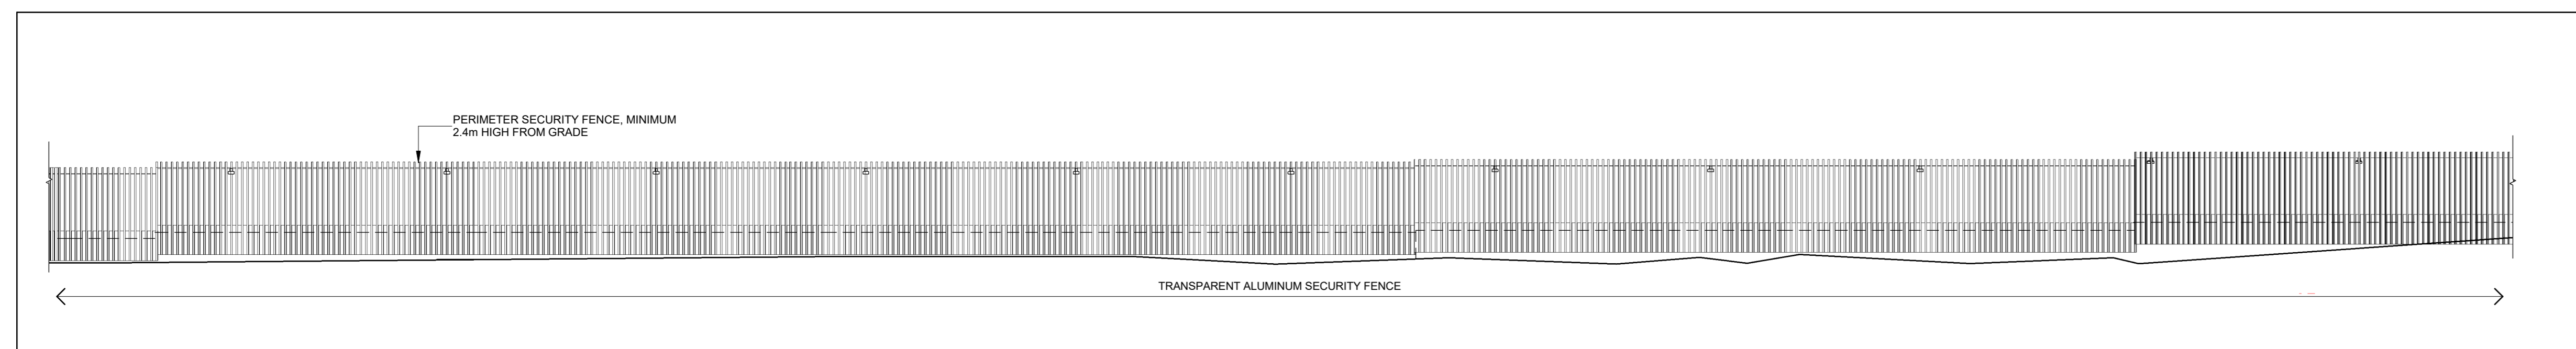


4 SECURITY FENCE - NORTH-EAST ELEVATION  
A006 1:100

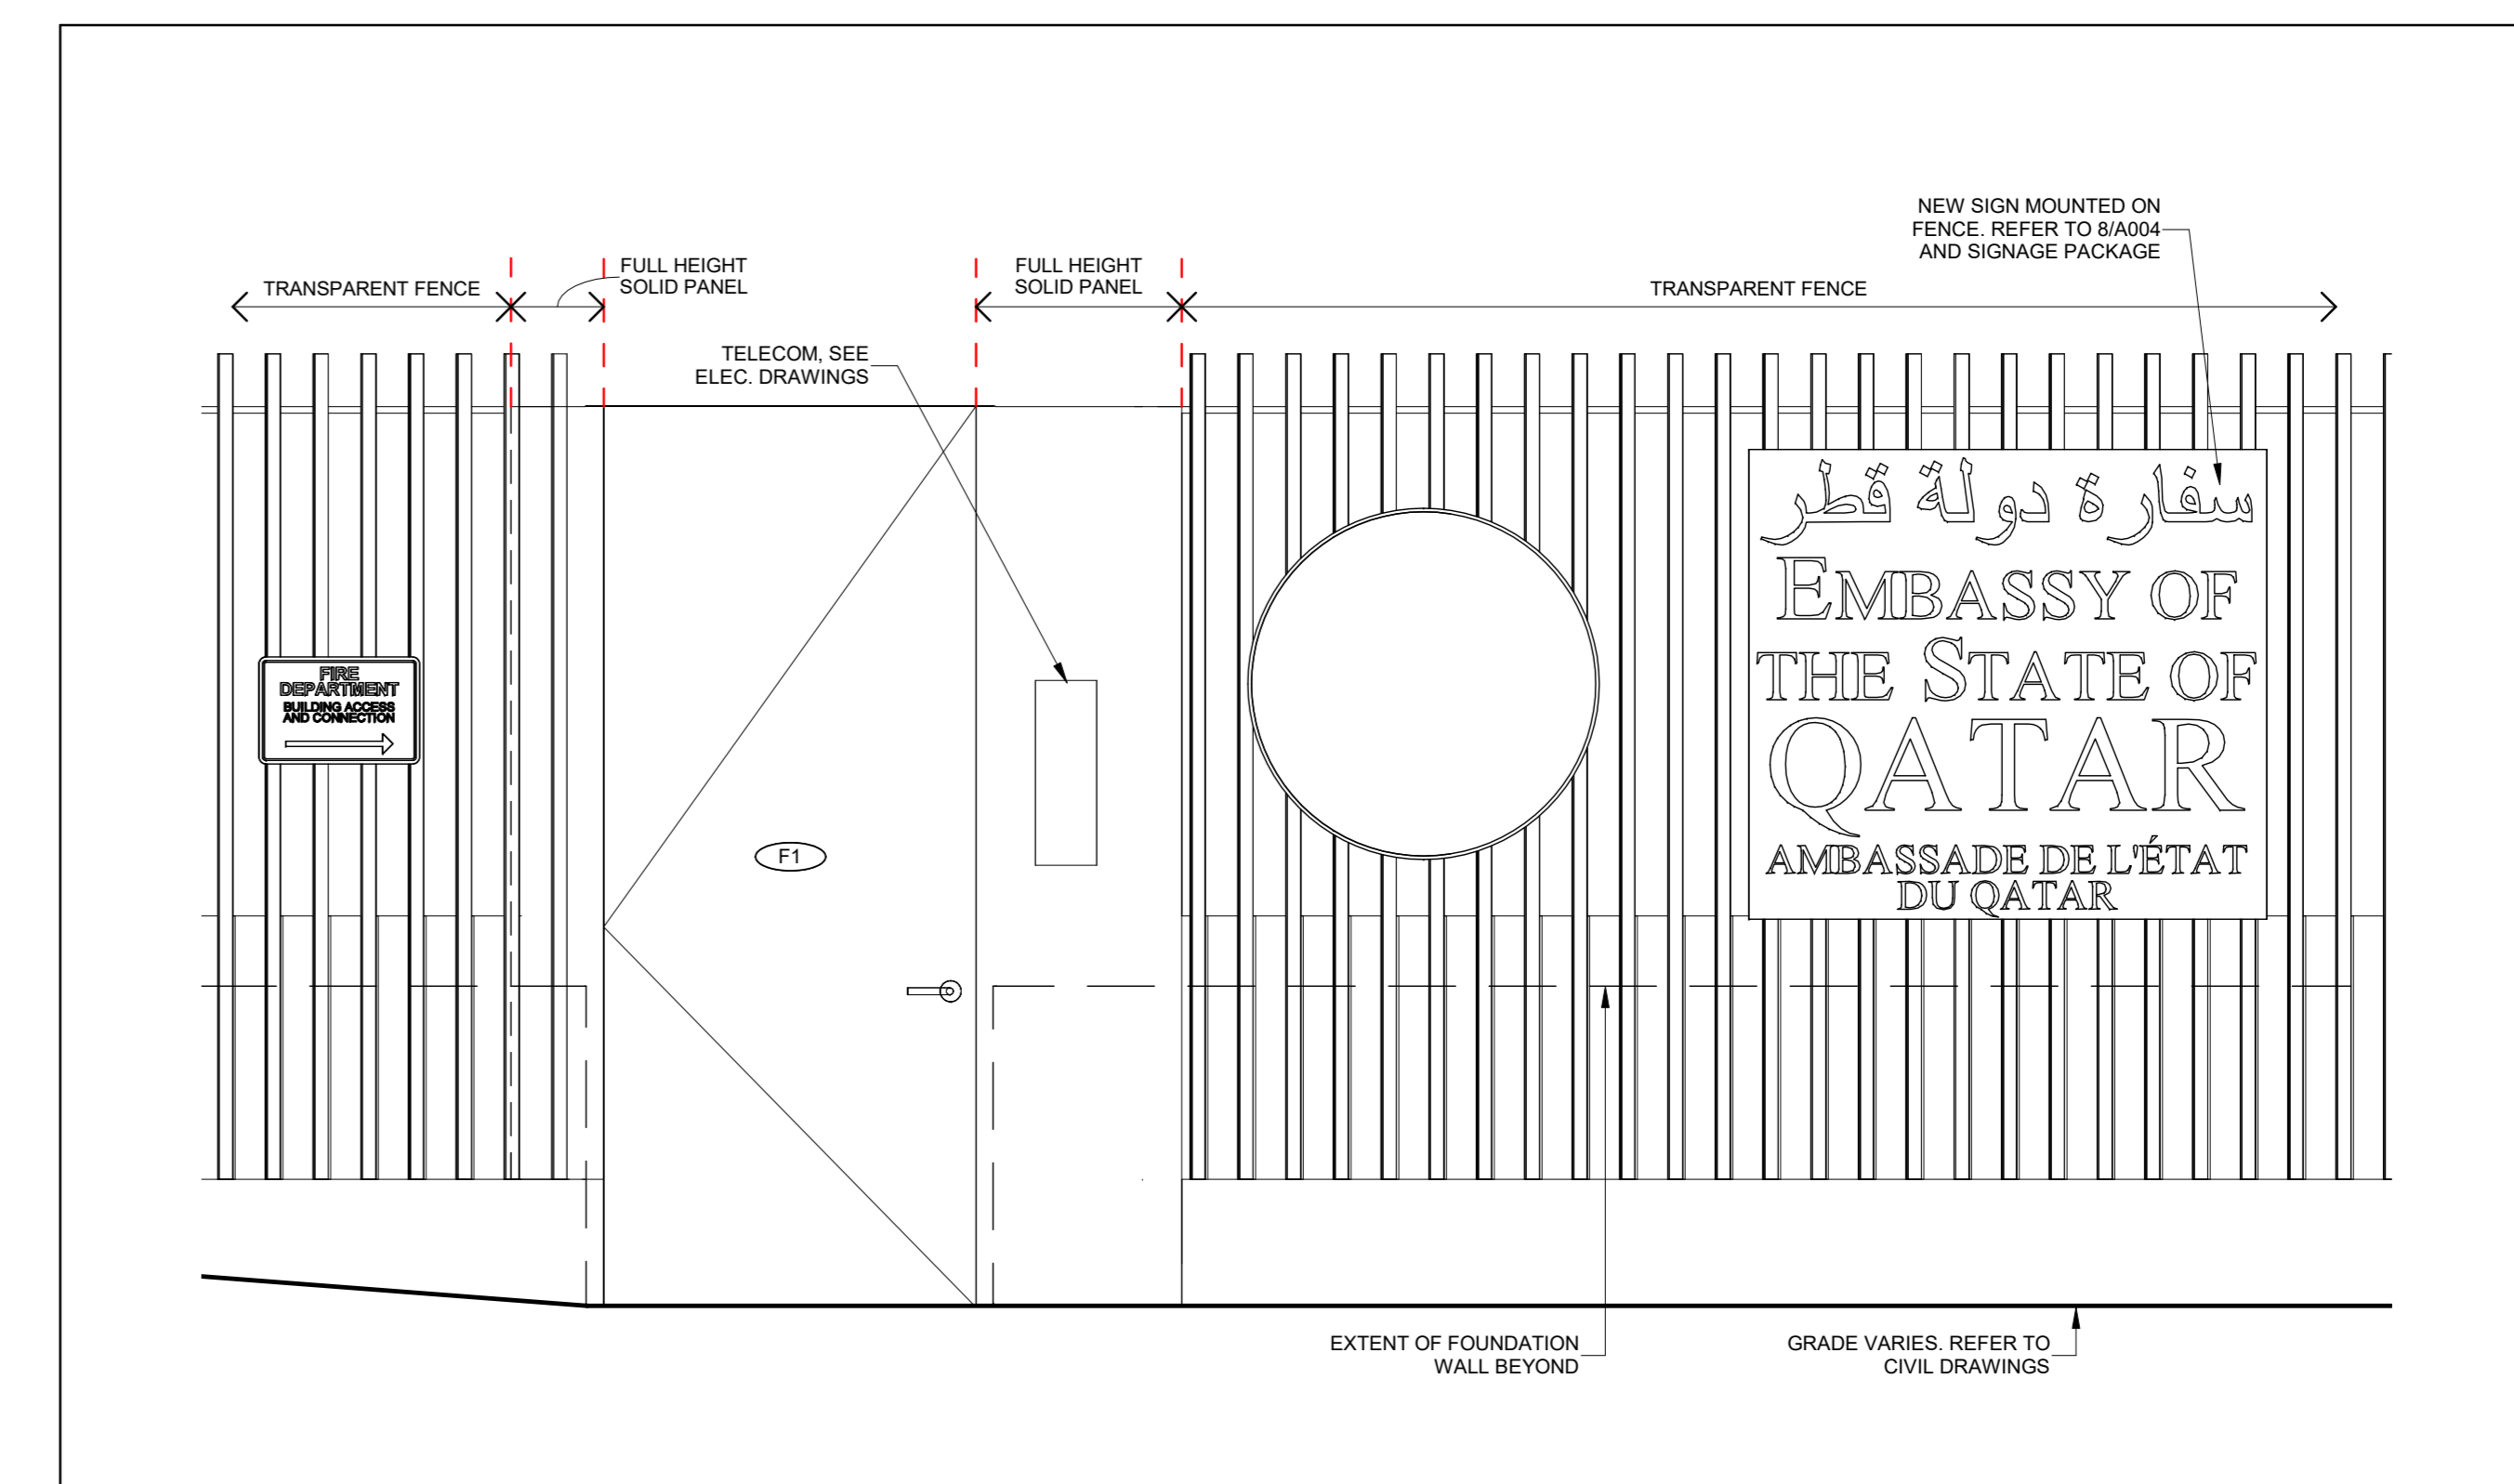


7 SECURITY FENCE AT CONSULATE ENTRANCE - SOUTH ELEVATION  
A006 1:20

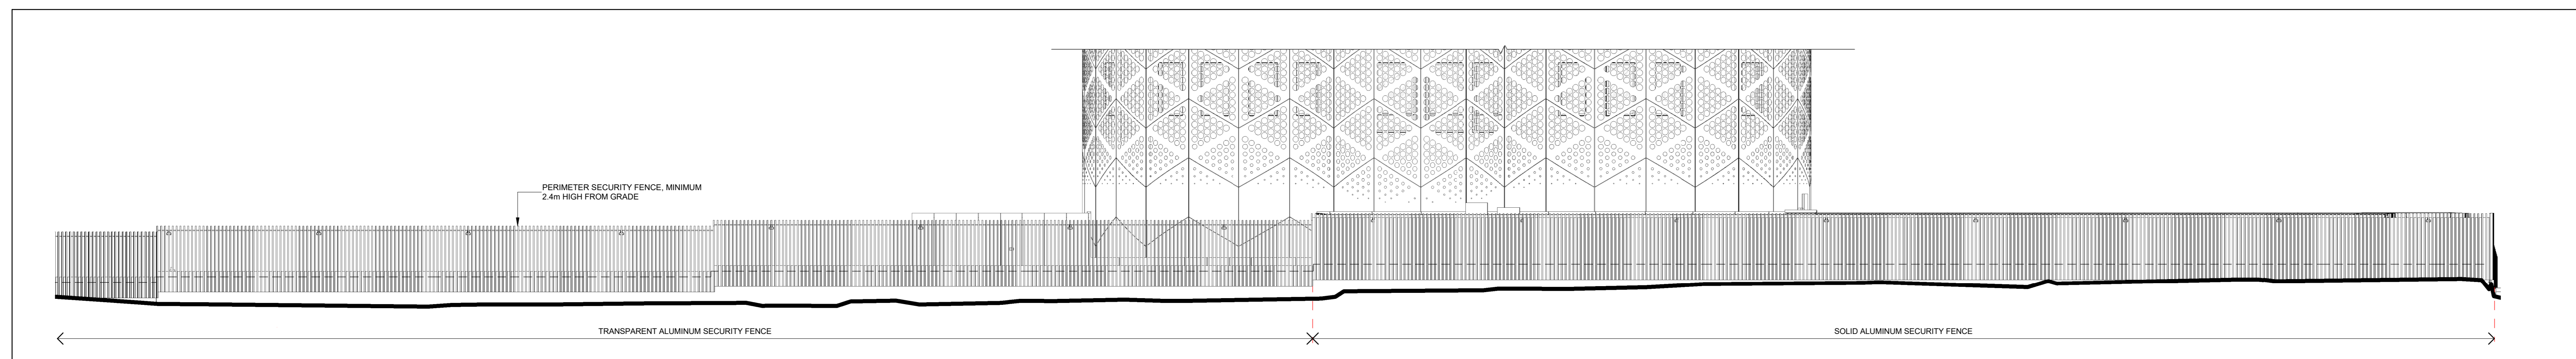

5 SECURITY FENCE - NORTH ELEVATION  
A006 1:100

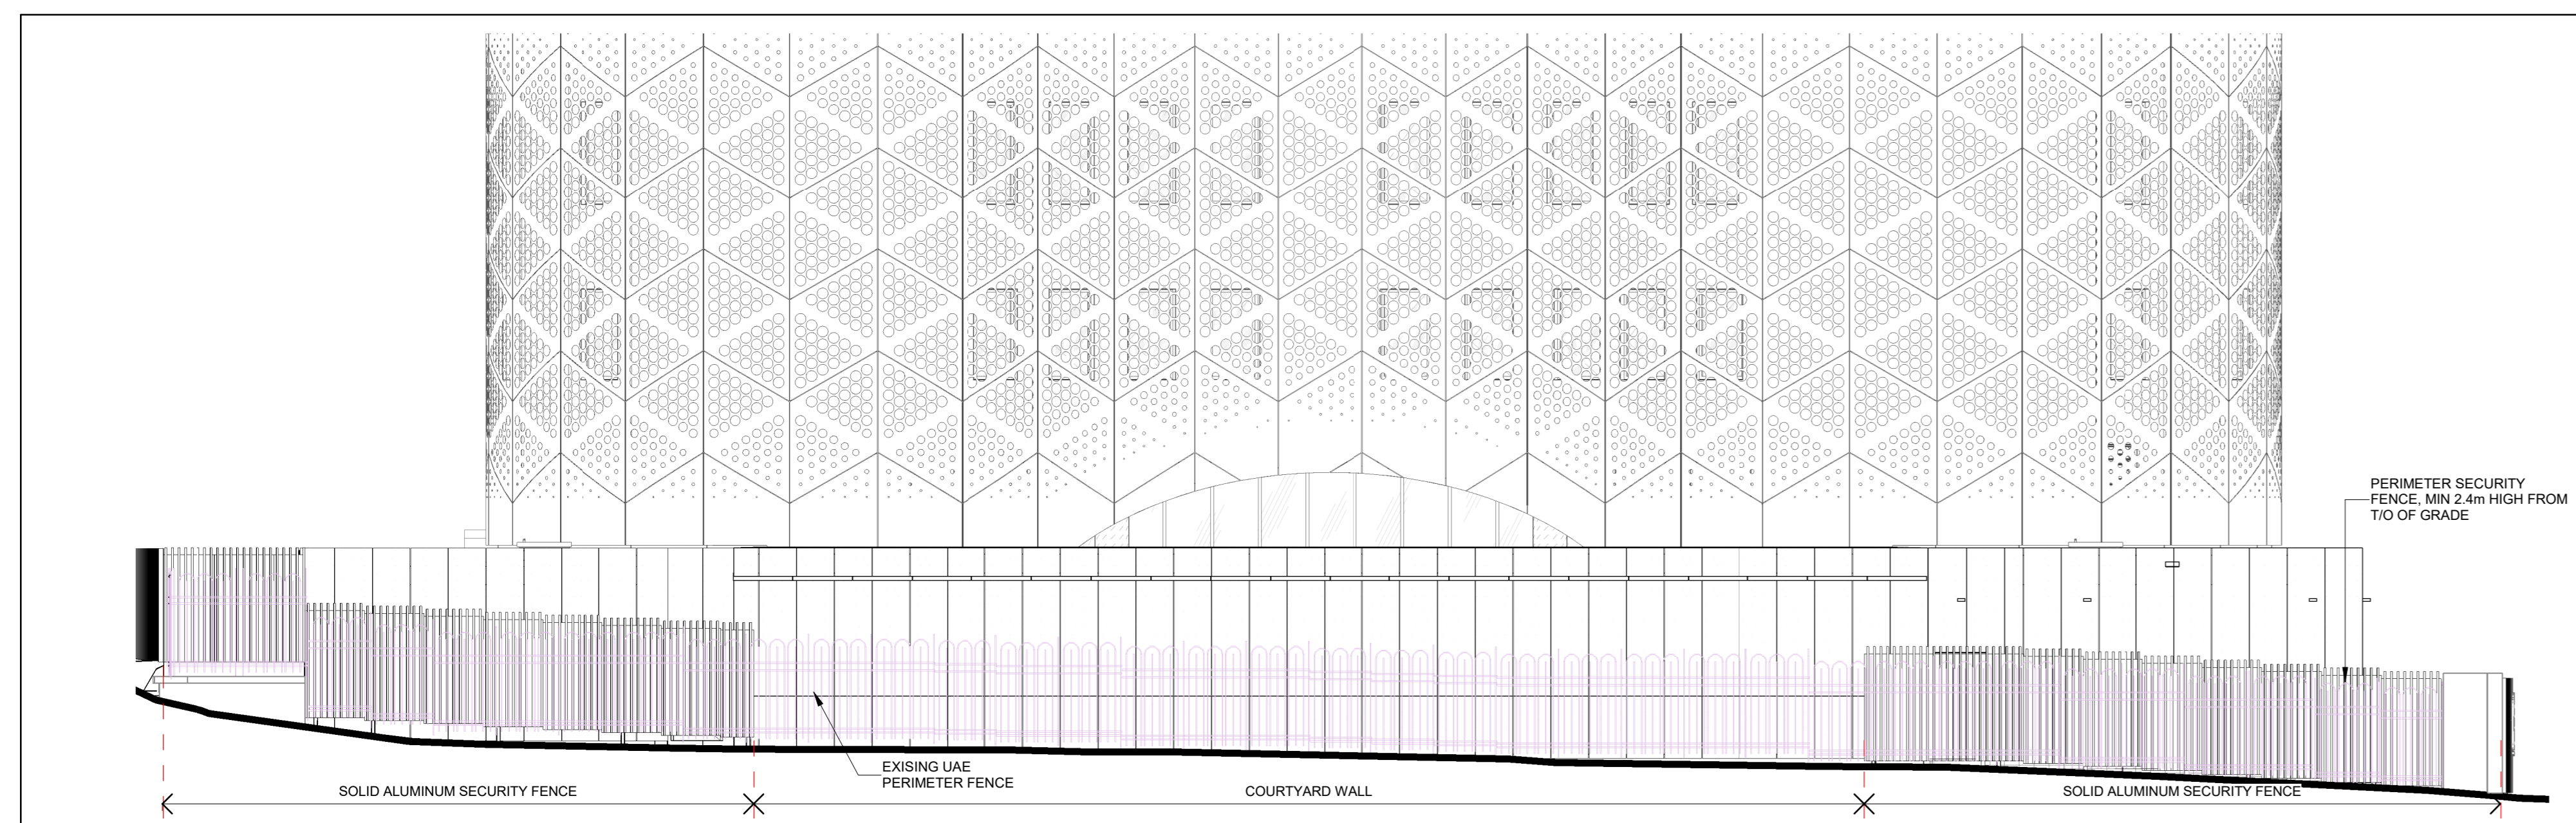

6 SECURITY FENCE - WEST ELEVATION  
A006 1:100

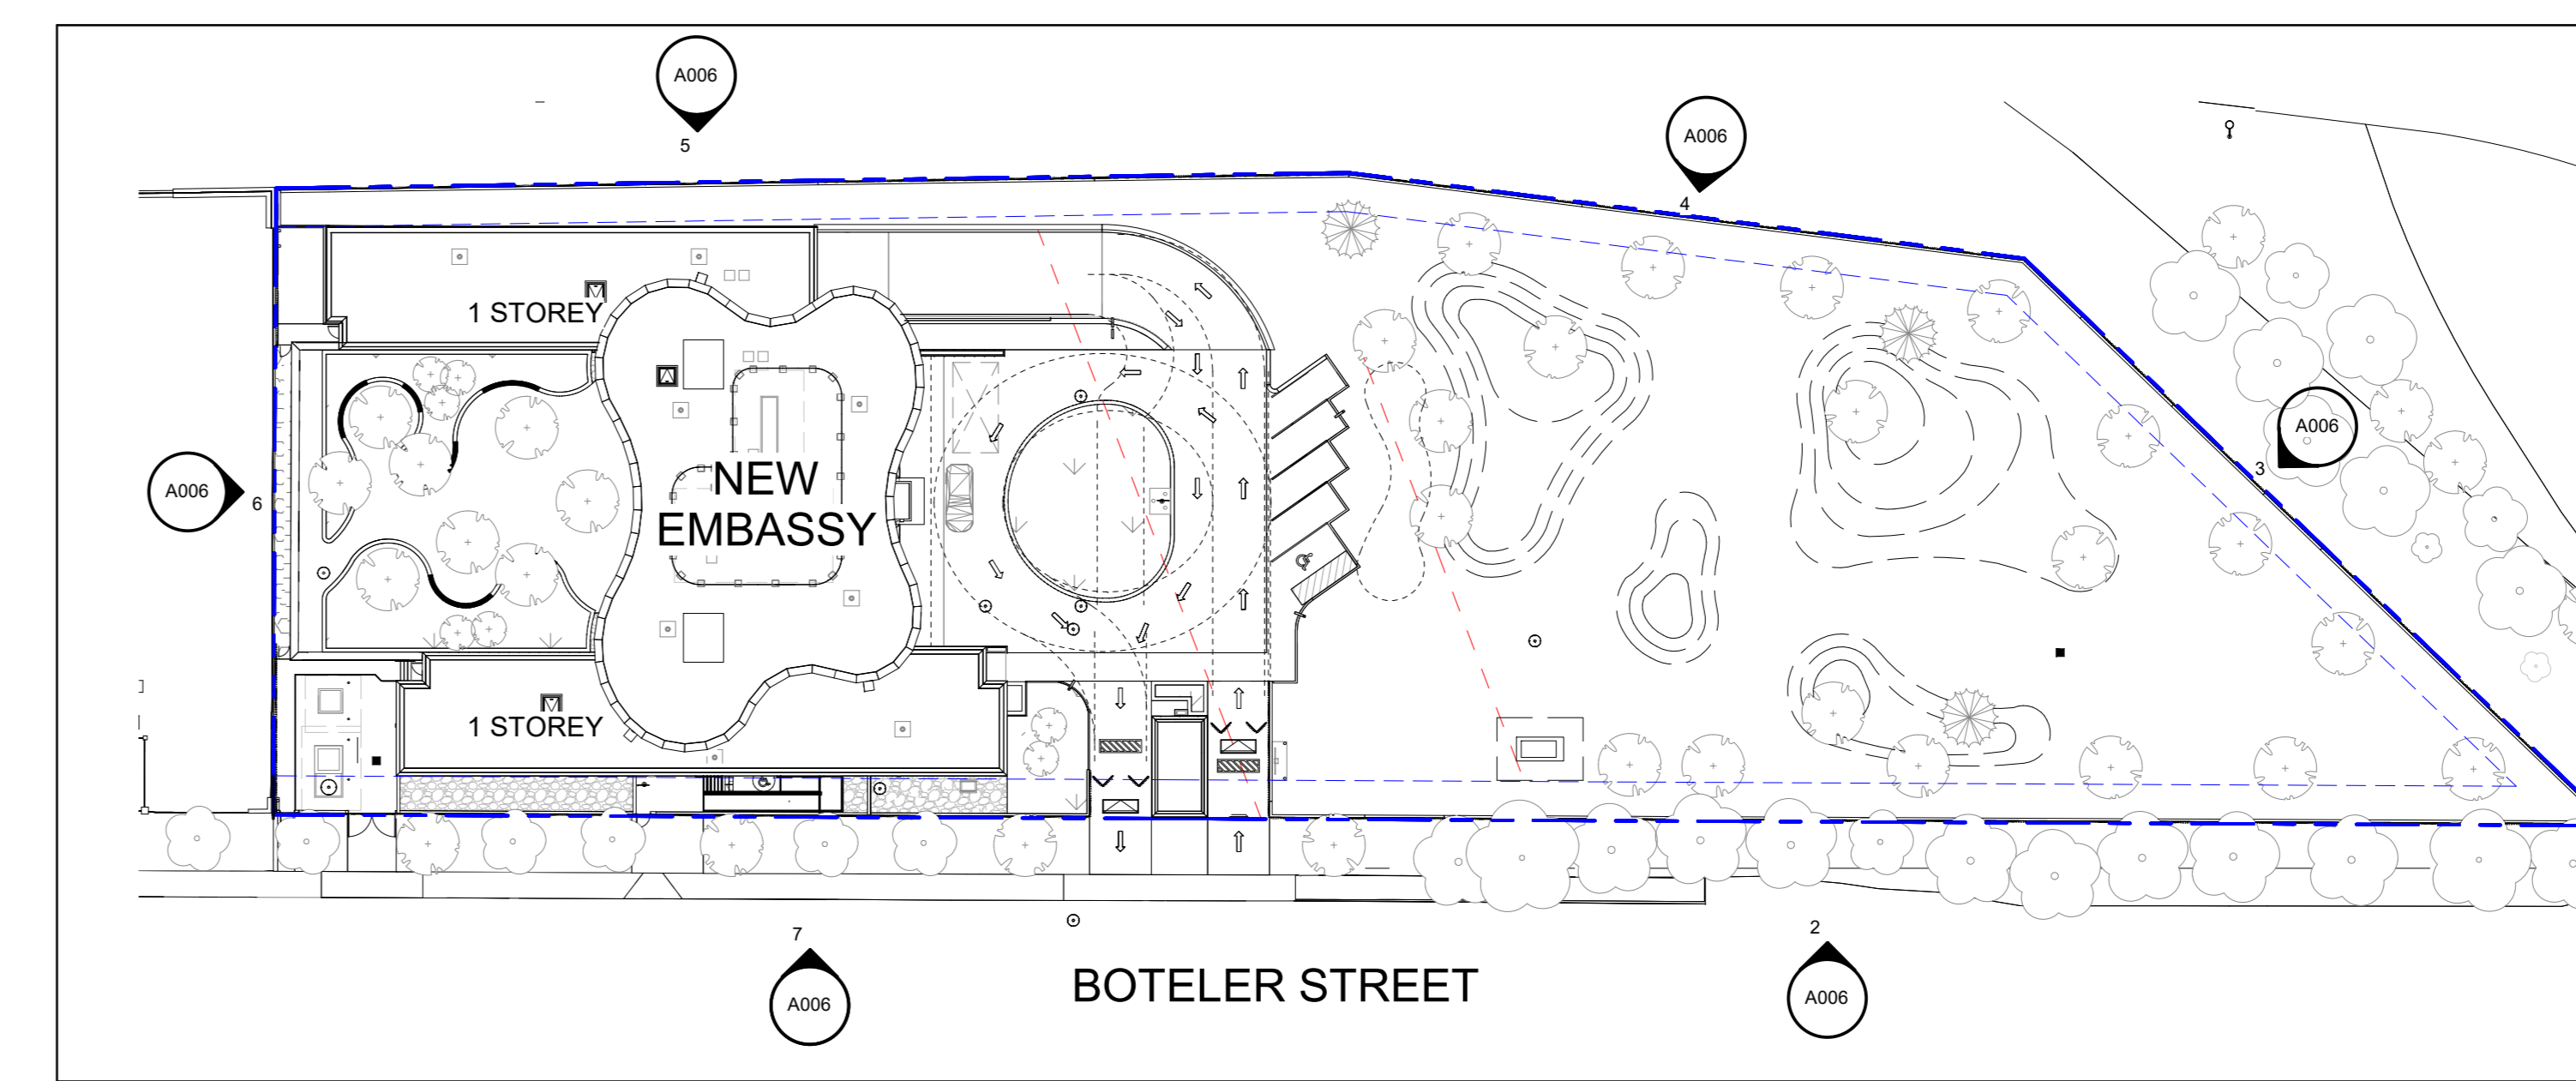

8 FENCE KEY PLAN  
A006 1:500

3	AUG 08, 2023	Released for Site Plan Control Application	MT
2	APR 12, 2022	Issued for Building Permit	CJ
1	MAR 08, 2022	Issued for Site Plan Control Application	CJ
no.		date	revision/issue

**grc architects**  
47 Clarence Street, Suite 401  
Ottawa, Ontario K1N 5K5  
t: 613-241-8203 f: 613-241-4180  
info@grcarchitects.com www.grcarchitects.com

consultant

professional stamp  
ONARIO ASSOCIATION  
OF ARCHITECTS  
(Association) 1461  
CAROLYN M. JONES  
LICENSE 6687

project title  
**NEW QATAR EMBASSY AND CONSULATE**

drawing title  
**SITE PLAN - SECURITY PERIMETER FENCE - ELEVATIONS**

date: JUNE 30, 2023  
scale: As indicated  
drawn: Author  
approved: Checker  
plot date/time: 9/6/2023 11:02:03 AM

job no.: **1218**  
drawing no.: **A006**

1. DO NOT SCALE FROM THIS DRAWING.  
2. CONTRACTOR TO VERIFY ALL DIMENSIONS AND NOTIFY THE ARCHITECT OF ANY DISCREPANCIES BEFORE WORK COMMENCES.  
3. THIS DRAWING TO BE READ IN CONJUNCTION WITH THE FOLLOWING DRAWINGS: STRUCTURAL, MECHANICAL, ELECTRICAL.