




1 SECTION - COURTYARD SECURITY WALL
A003 1:20

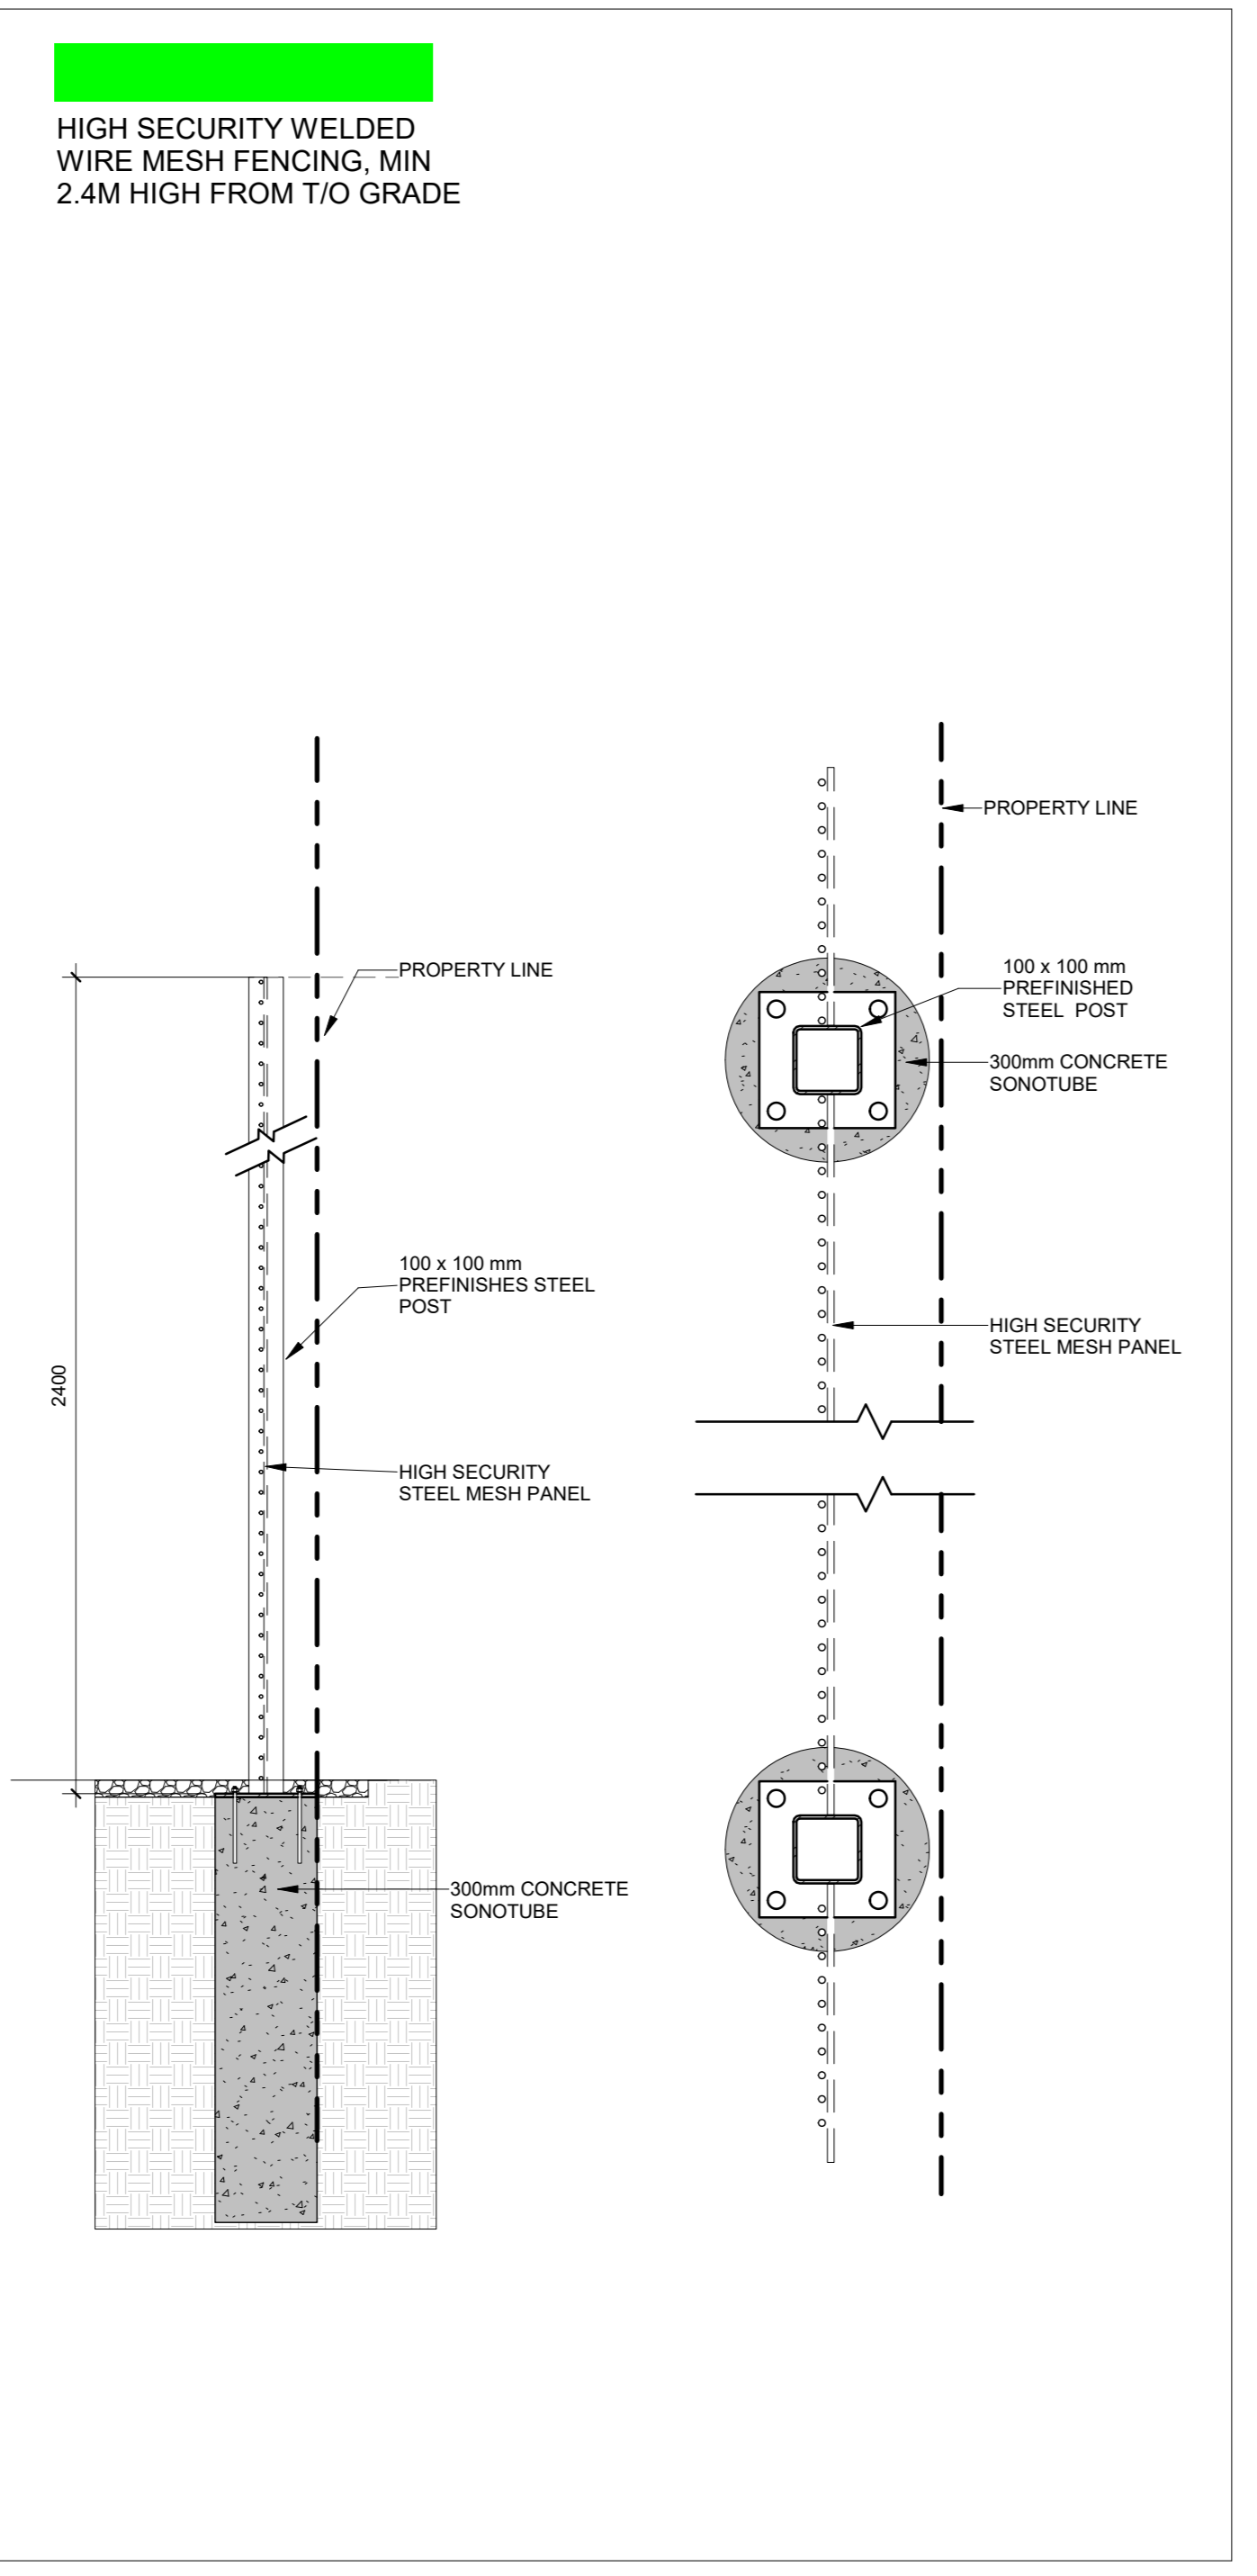


2 HIGH SECURITY STEEL MESH FENCING
A003 1:20

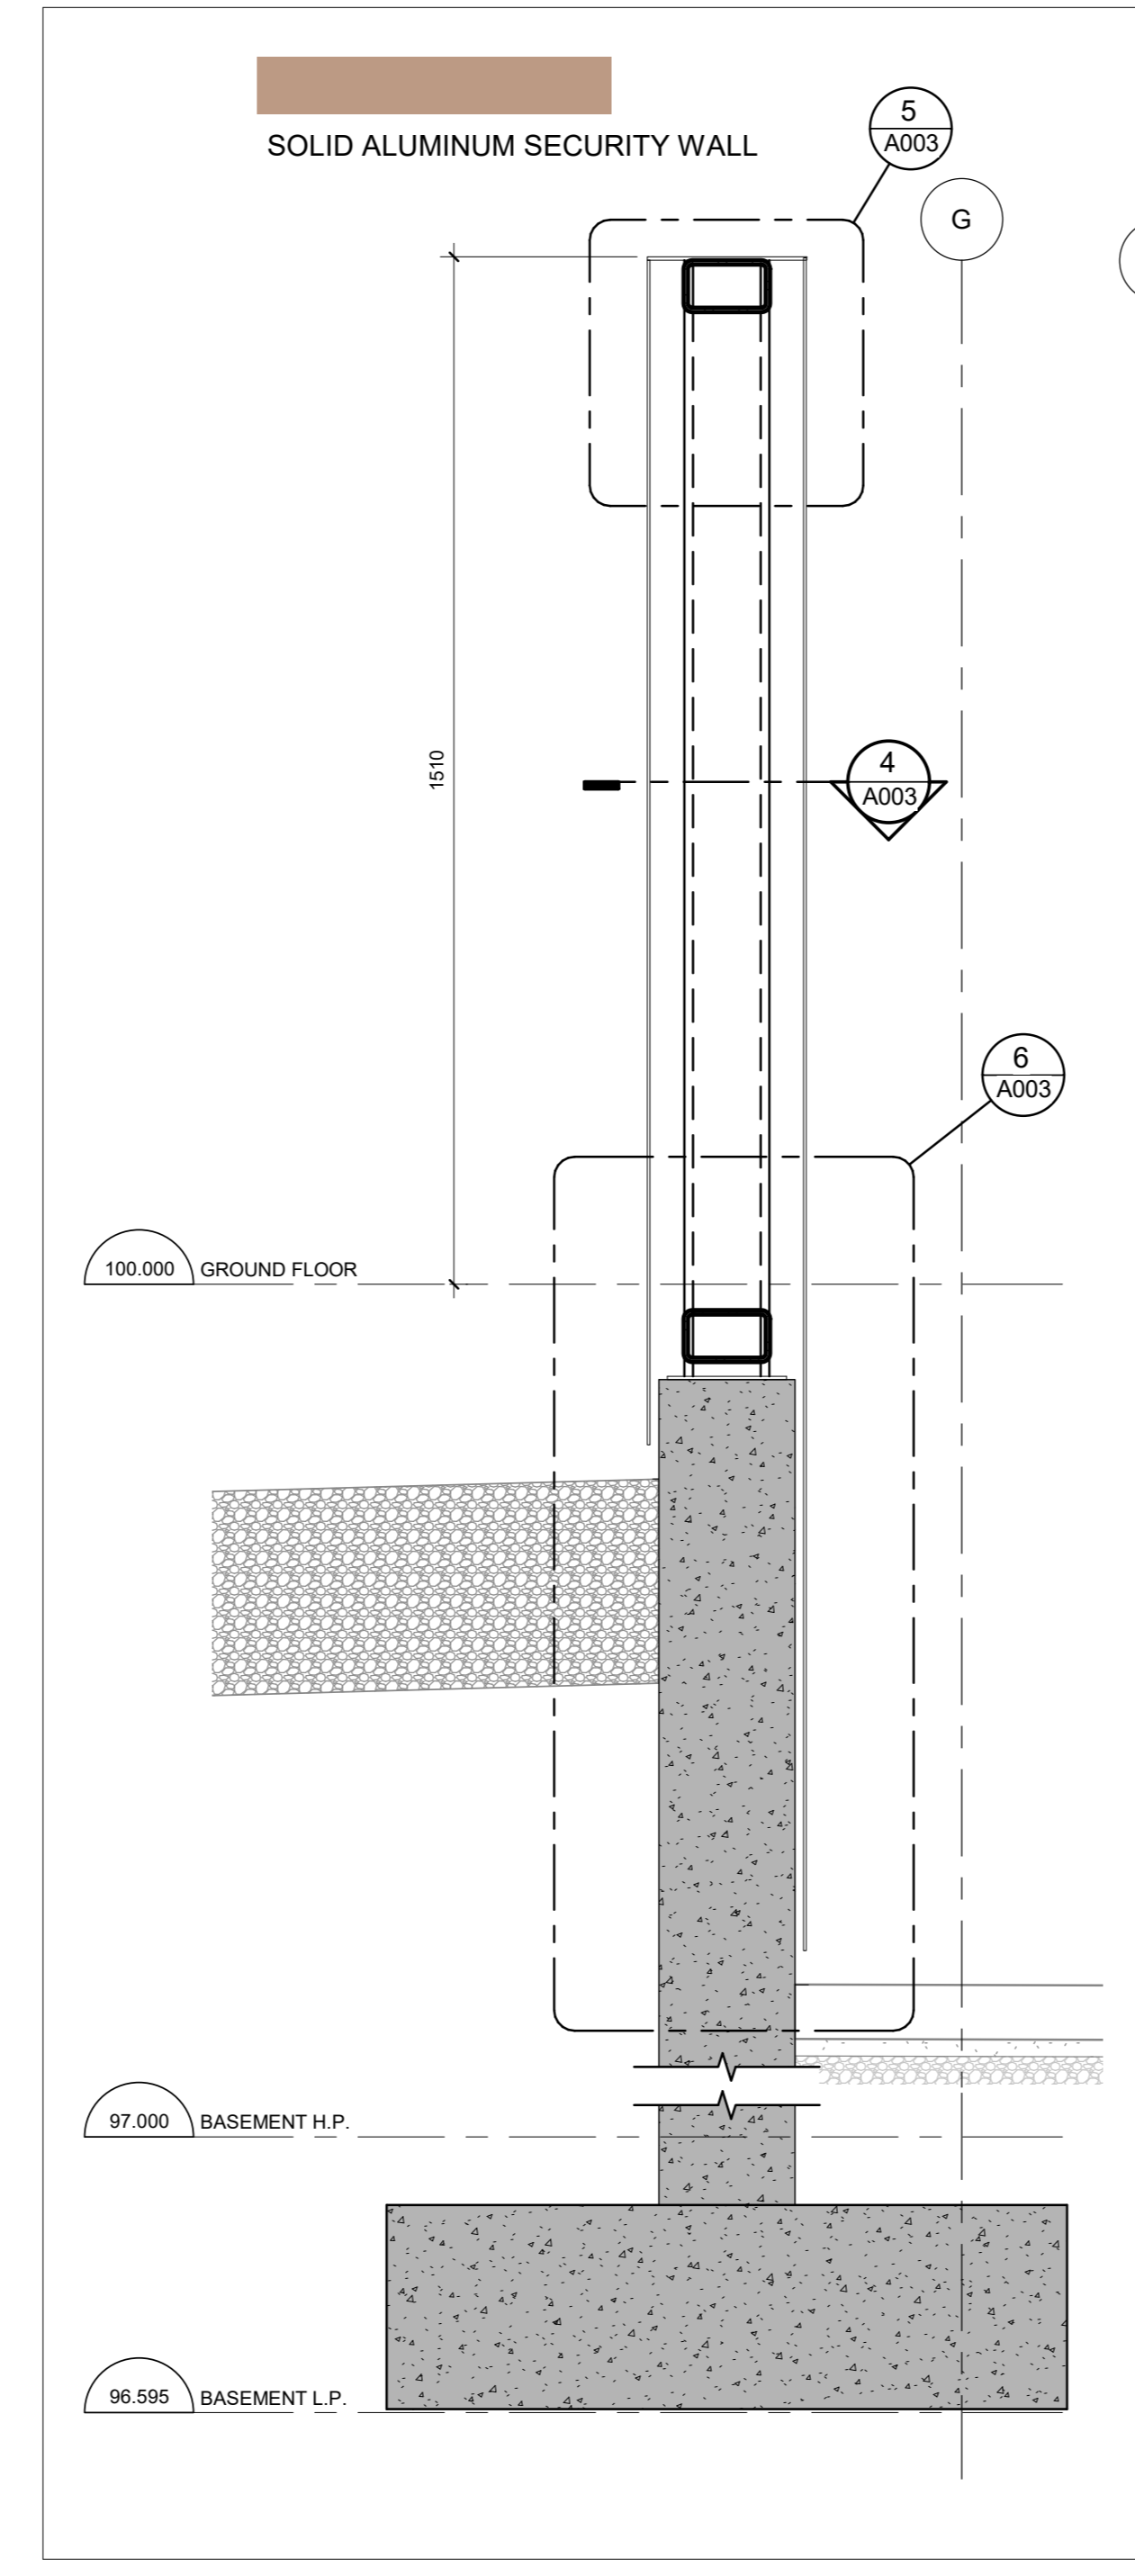


3 SOLID SECURITY WALL - SECTION
A003 1:10

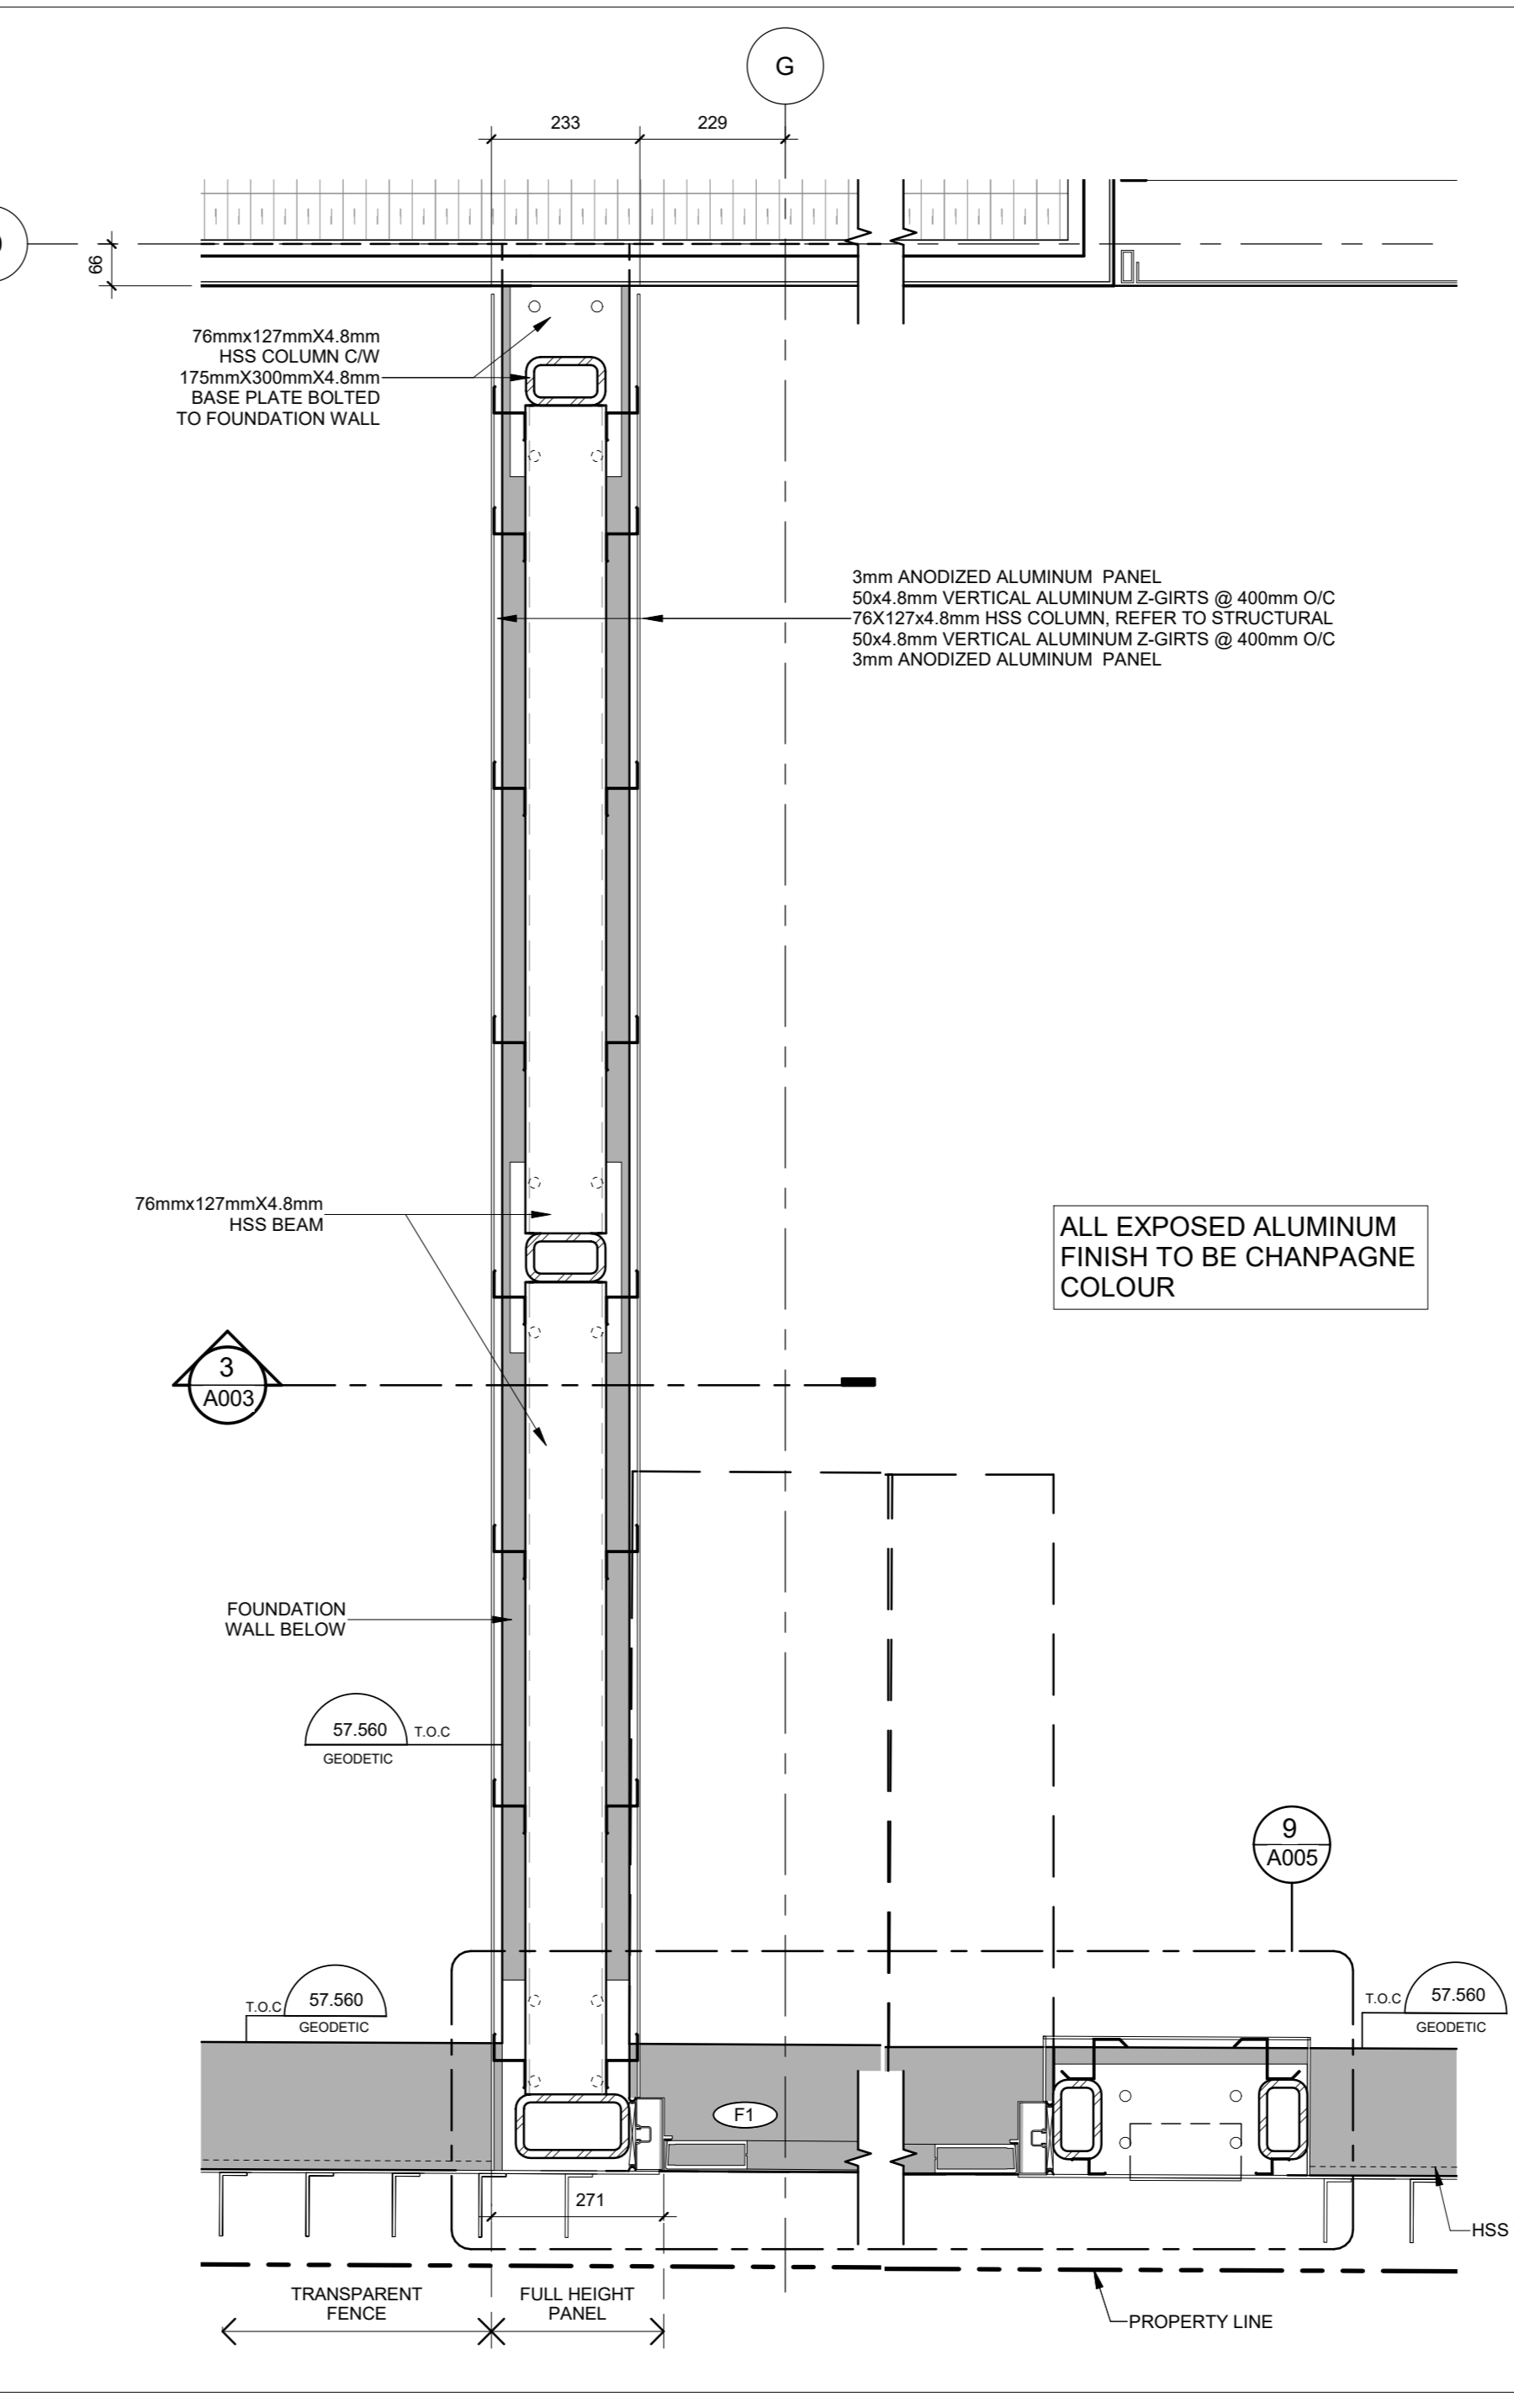

4 SOLID SECURITY WALL - PLAN
A003 1:10

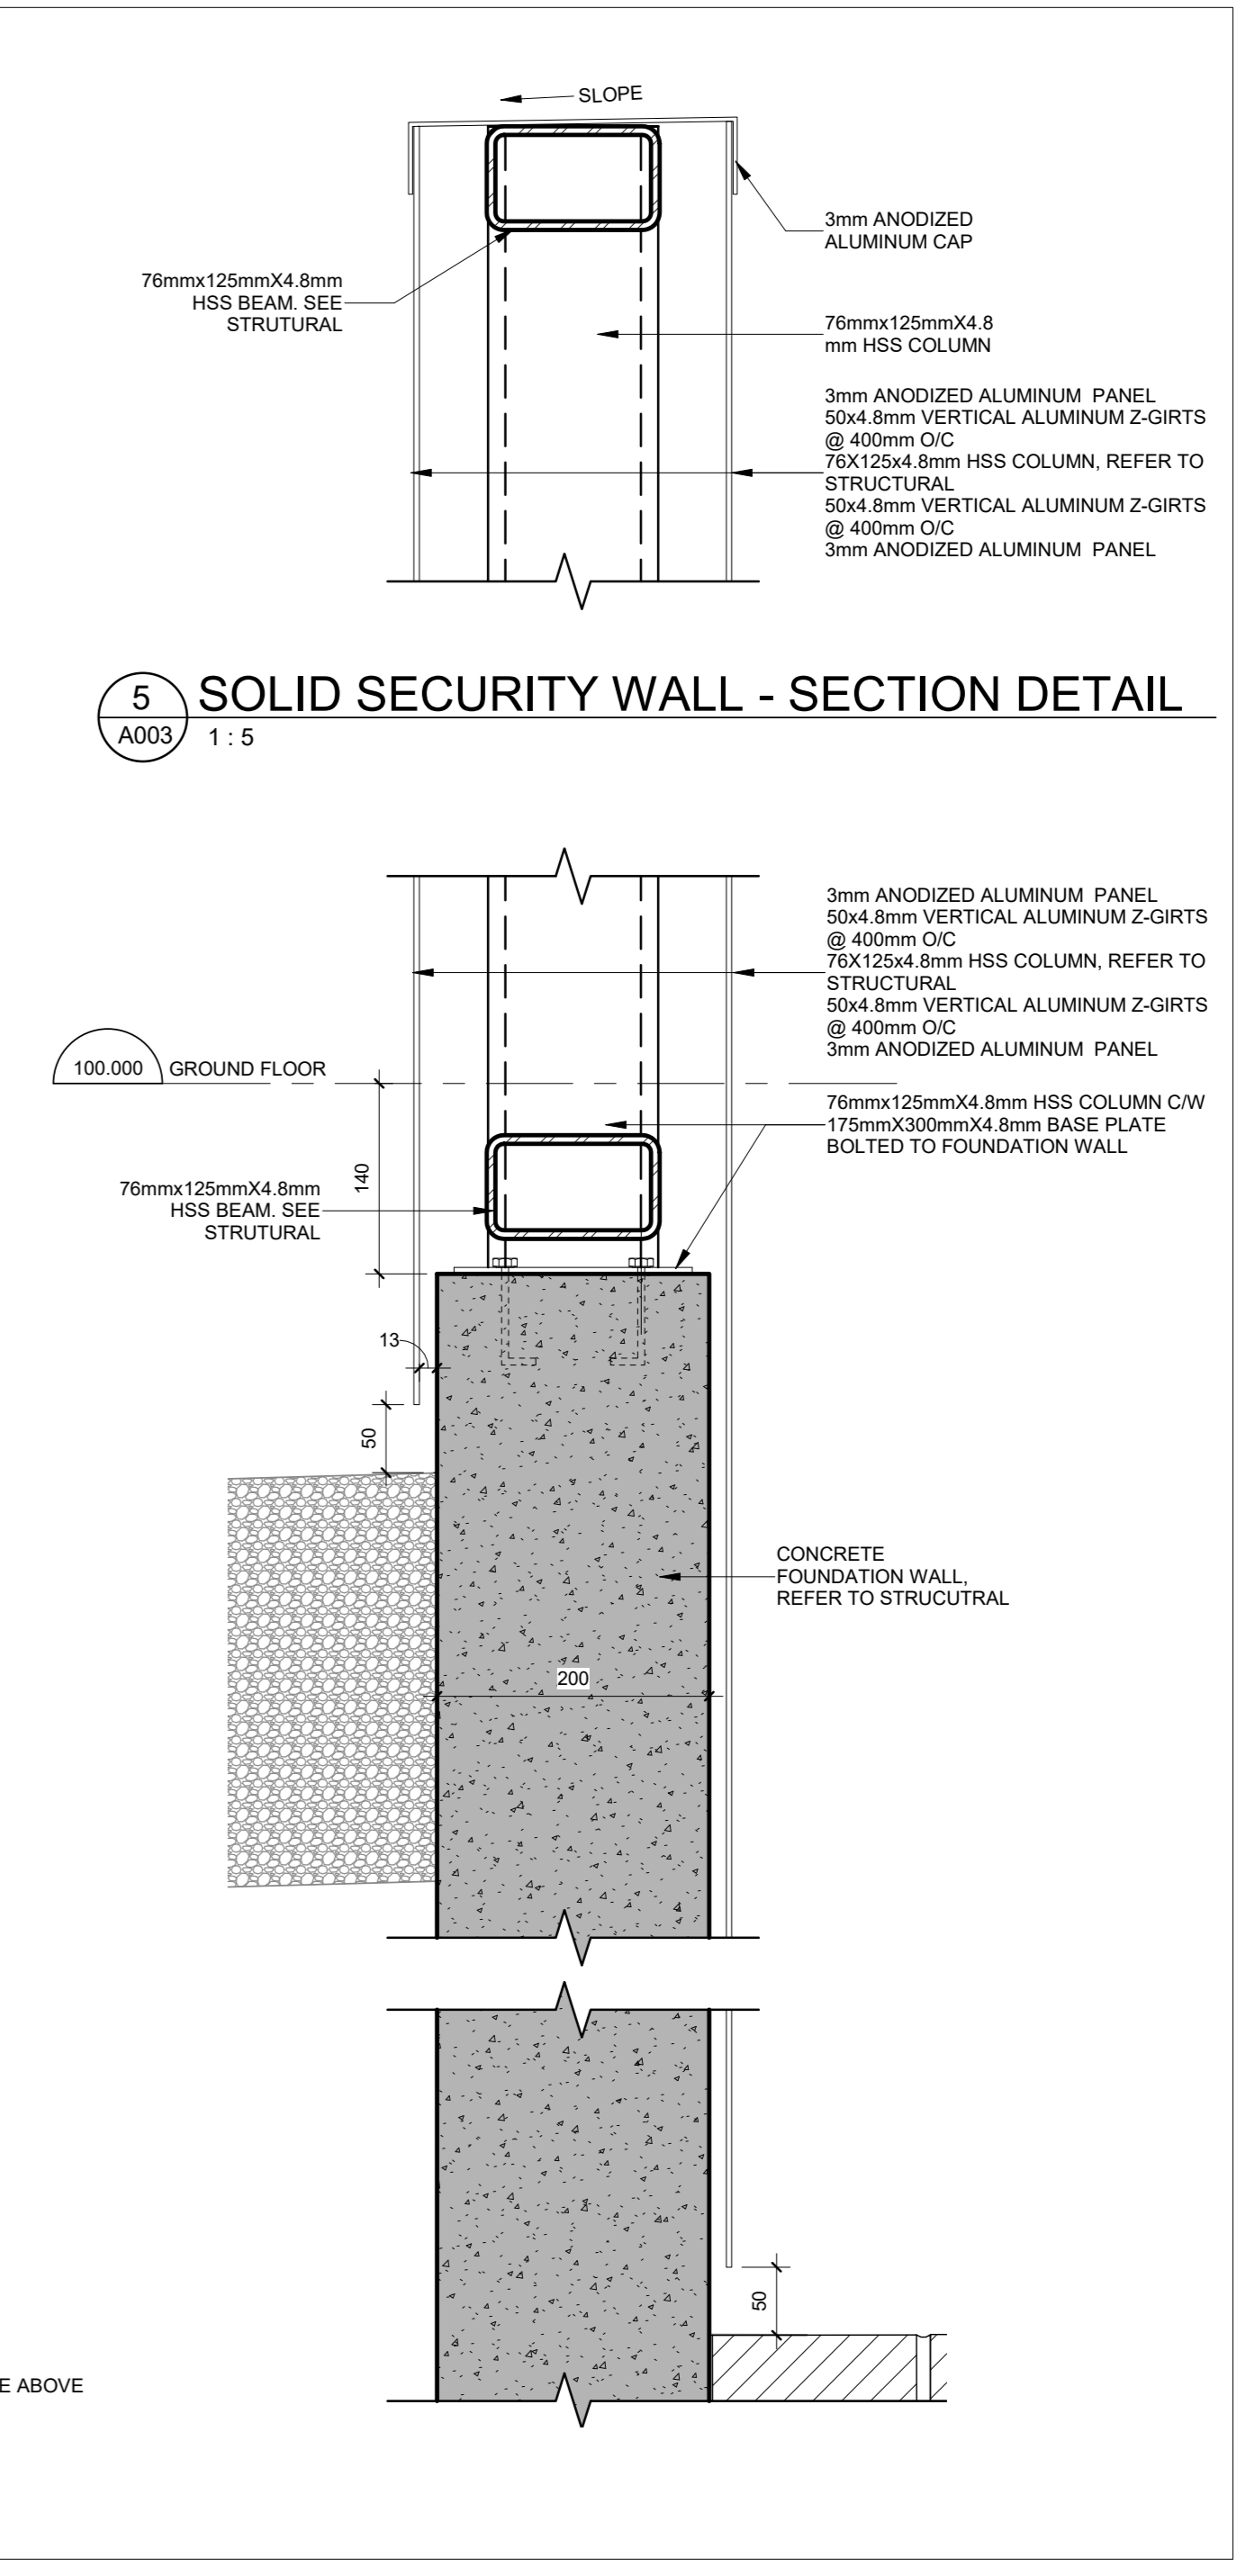

5 SOLID SECURITY WALL - SECTION DETAIL
A003 1:5

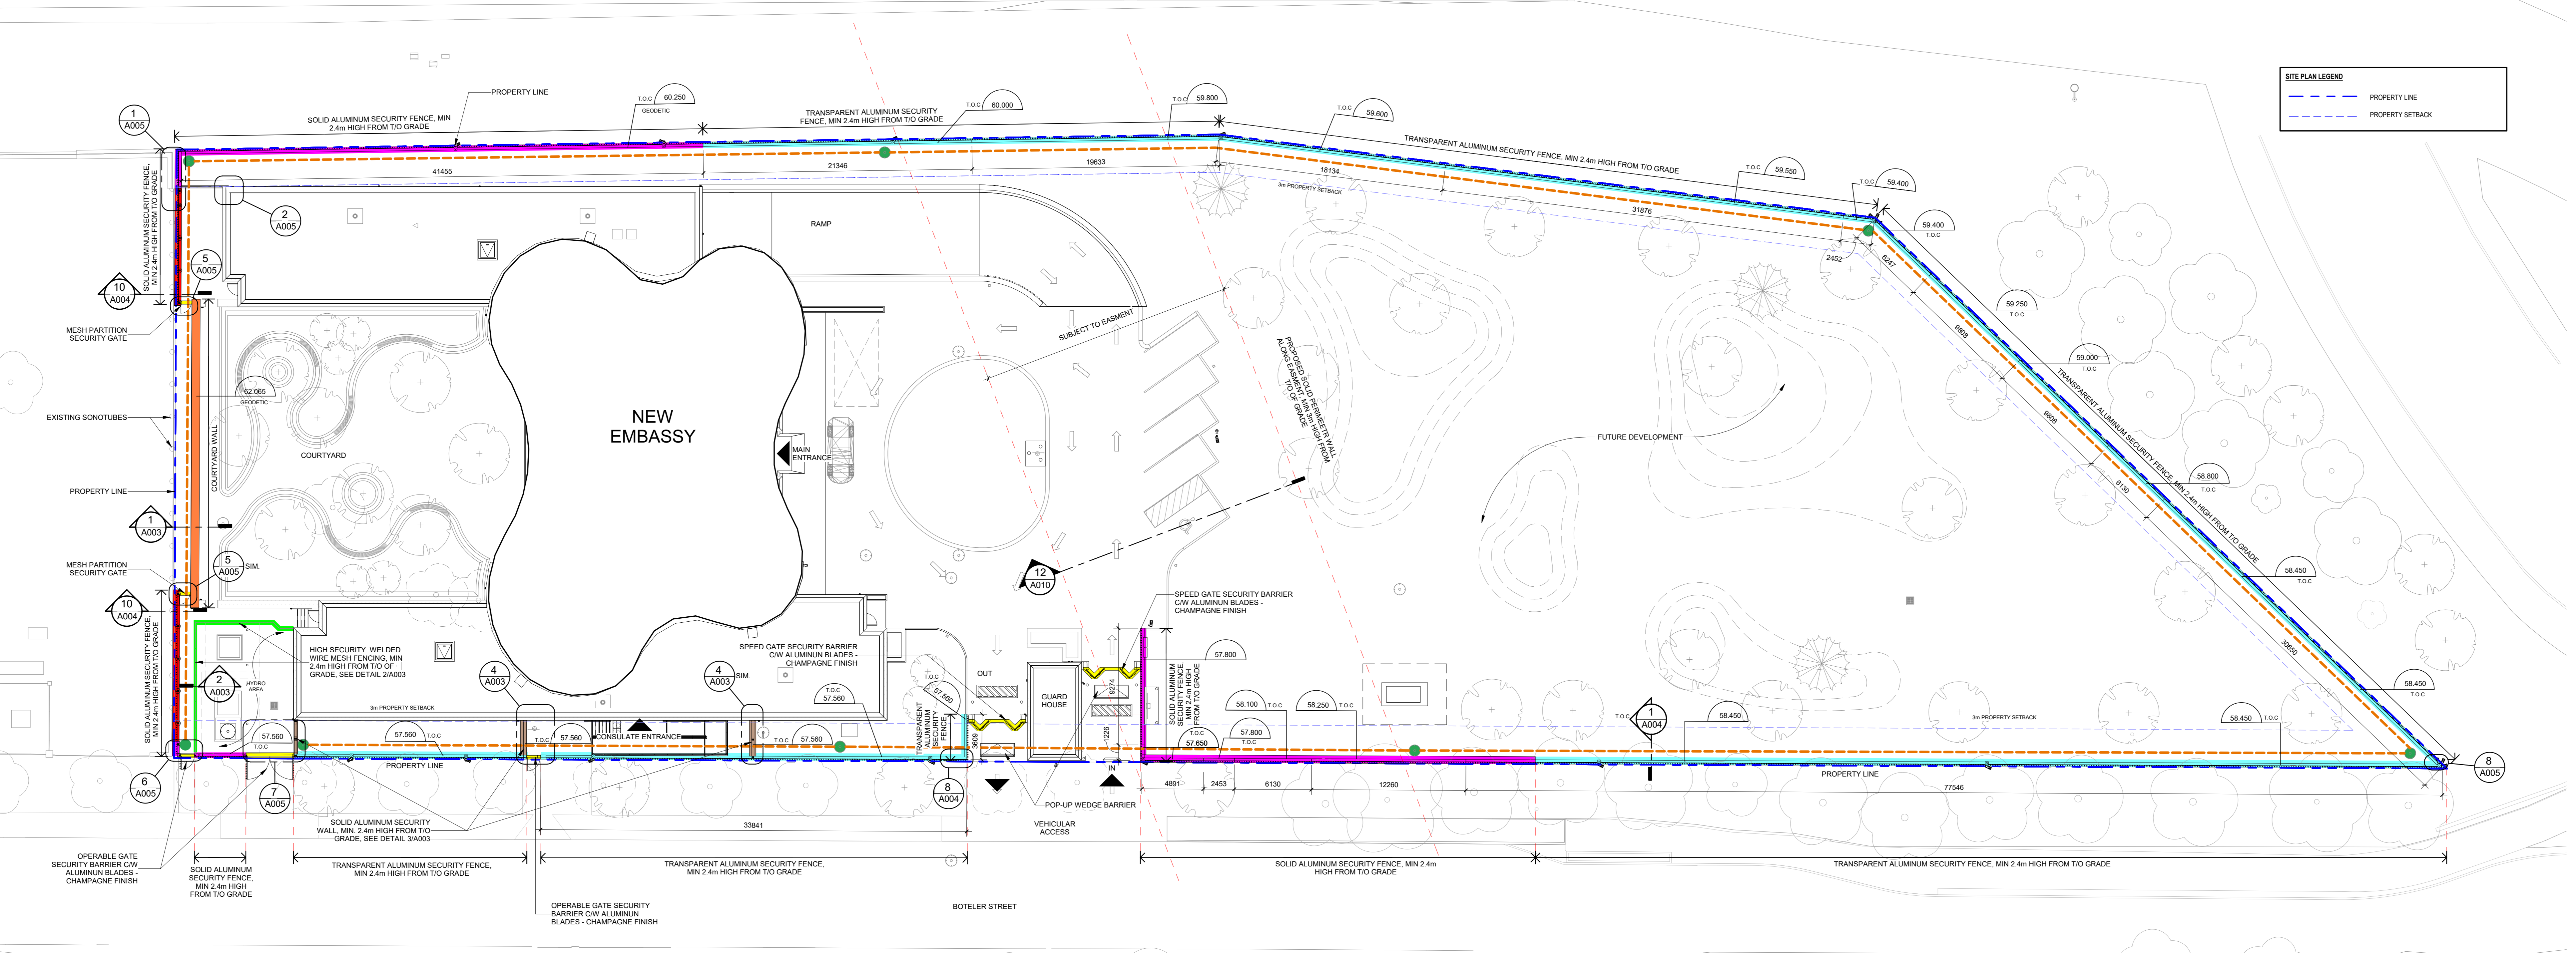

7 SITE PLAN - SECURITY FEATURES
A003 1:200

3	NOV 03, 2023	Issued for Site Plan Control Application	CJ
2	AUG 08, 2023	Revised for Site Plan Control Application	MT
1	APR 12, 2022	Issued for Building Permit	CJ
no.		date	revision/issue

grc architects
47 Clarence Street, Suite 401
Ottawa, Ontario K1N 5K5
t: 613-241-8203 f: 613-241-4180
info@grcarchitects.com www.grcarchitects.com





professional stamp
ONARIO ASSOCIATION
OF ARCHITECTS
CAROLYN M. JONES
LICENSE
6087

project title
NEW QATAR EMBASSY AND CONSULATE

address
drawing title
SITE PLAN - SECURITY FEATURES

date	JUNE 30, 2023	job no.	
scale	As indicated	drawing no.	1218
drawn	DHLE	approved	CJ/JP
plot date/time	11/10/2023 3:28:02 PM	license	A003

1. DO NOT SCALE FROM THIS DRAWING.
2. CONTRACTOR TO VERIFY ALL DIMENSIONS AND NOTIFY THE ARCHITECT OF ANY DISCREPANCIES BEFORE WORK COMMENCES.
3. THIS DRAWING TO BE READ IN CONJUNCTION WITH THE FOLLOWING DRAWINGS: STRUCTURAL, MECHANICAL, ELECTRICAL.

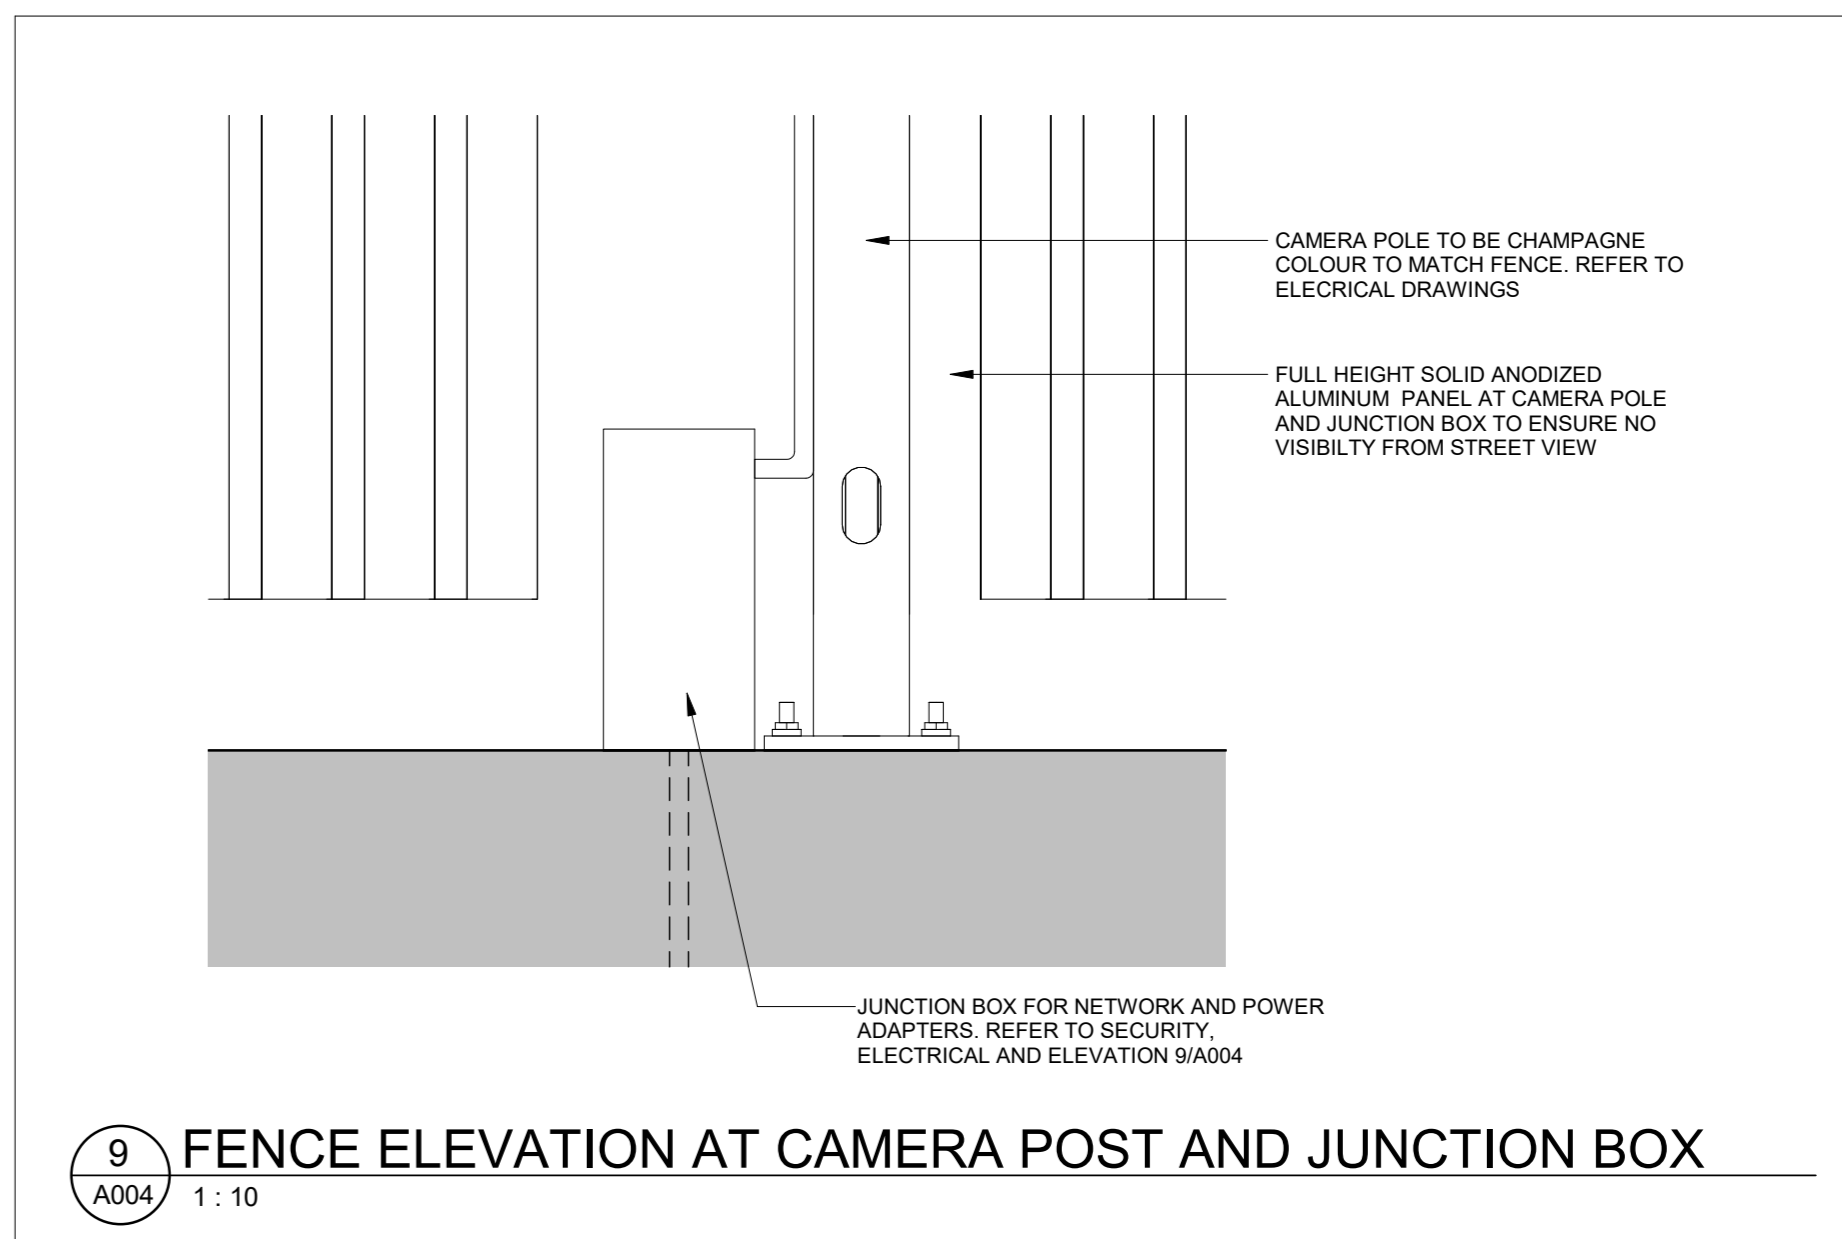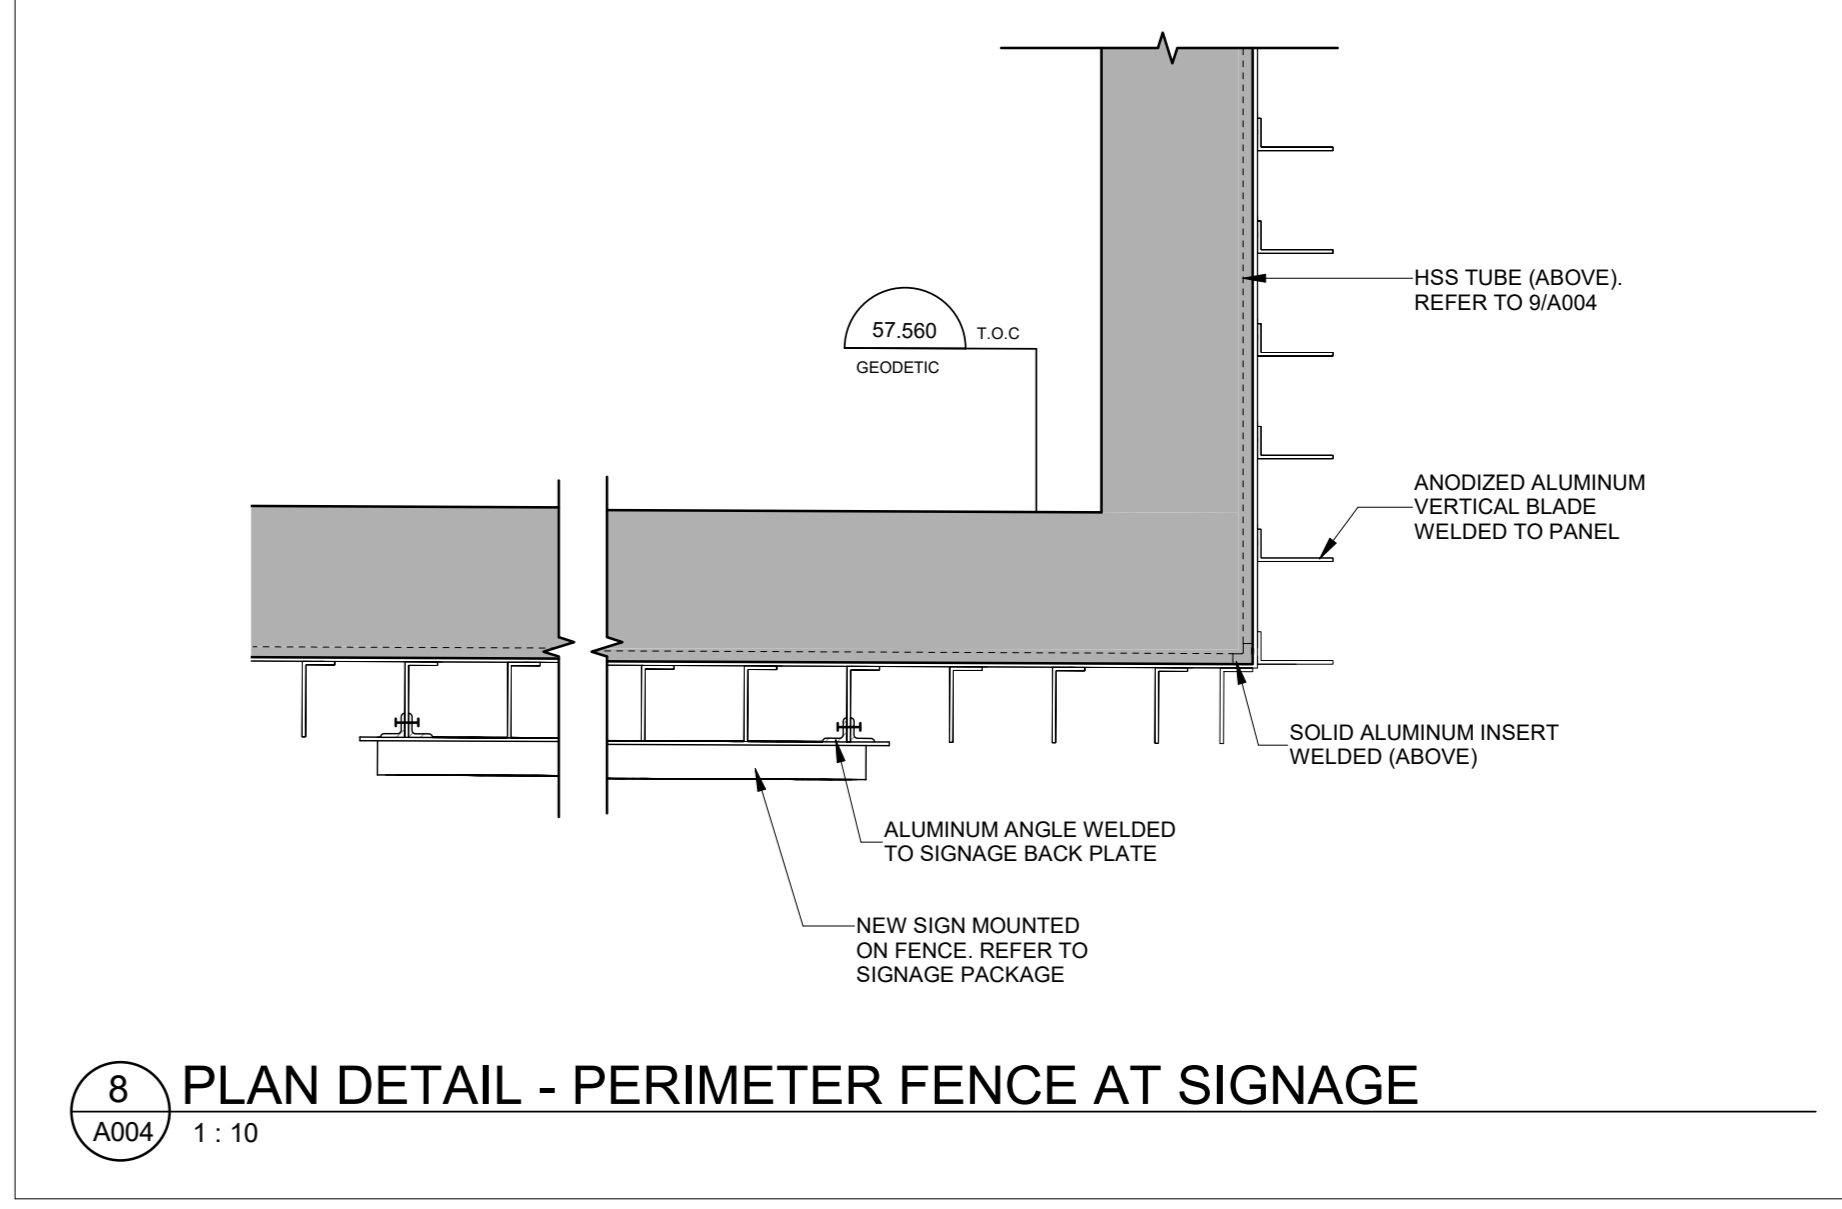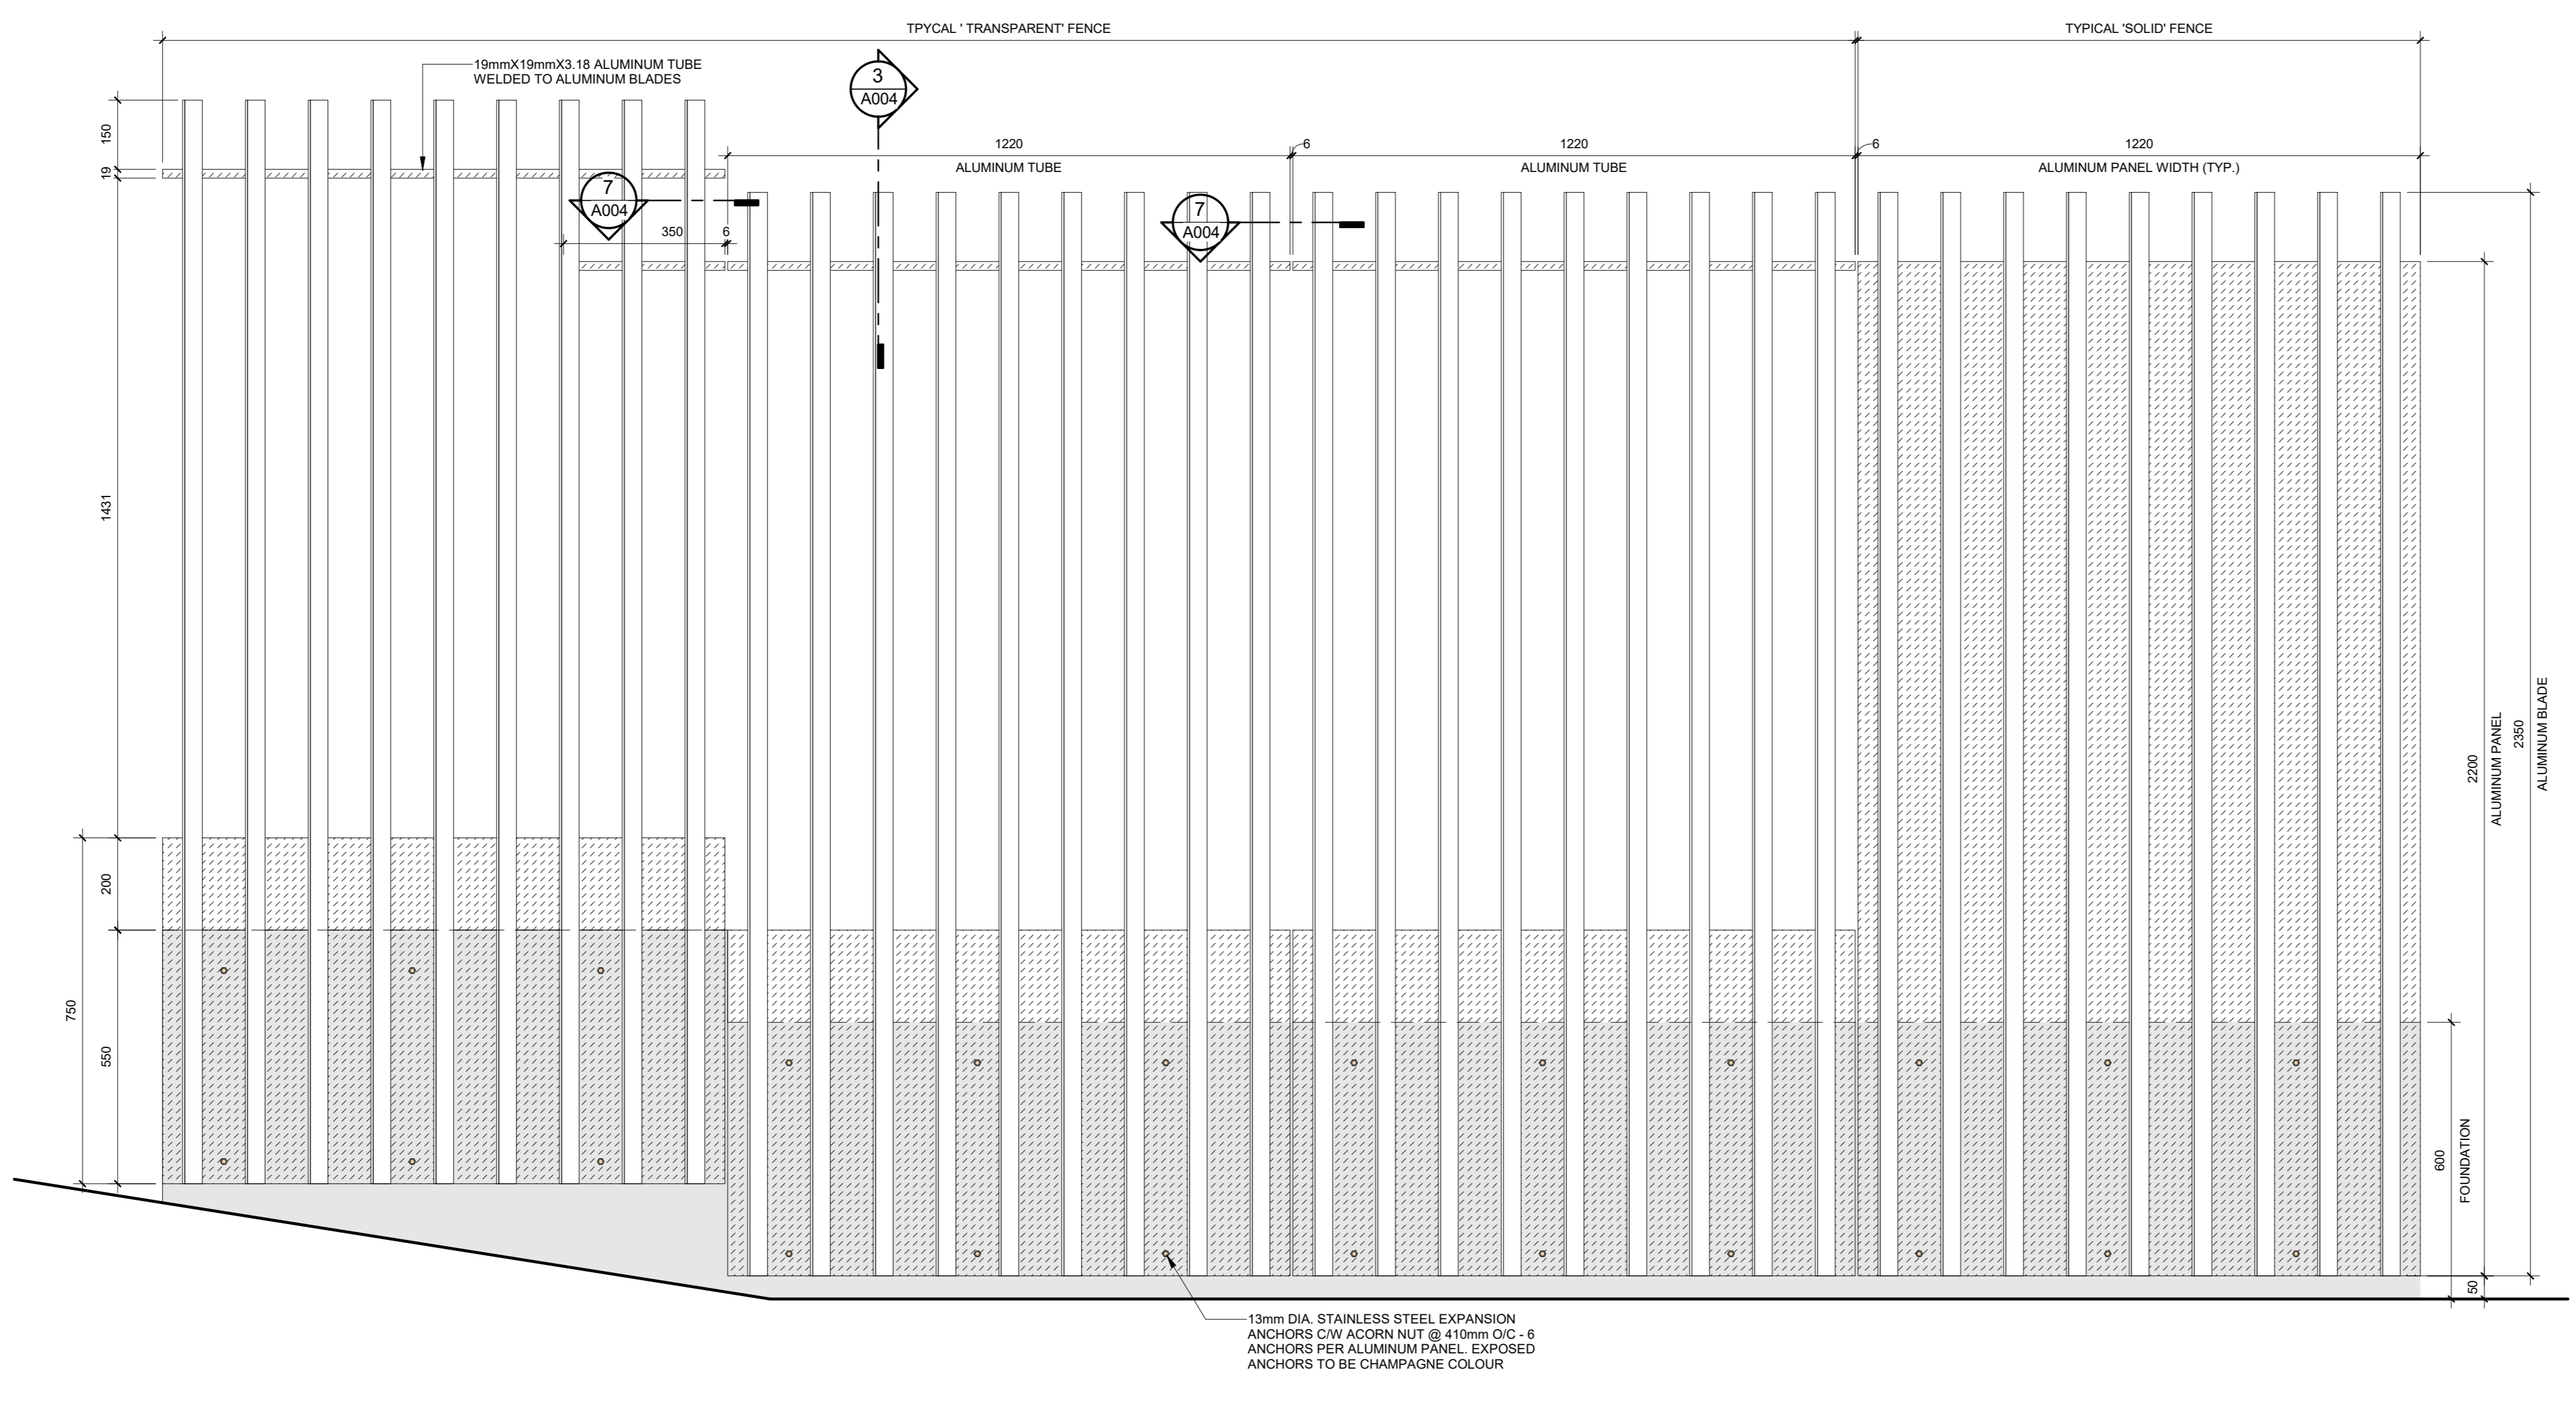
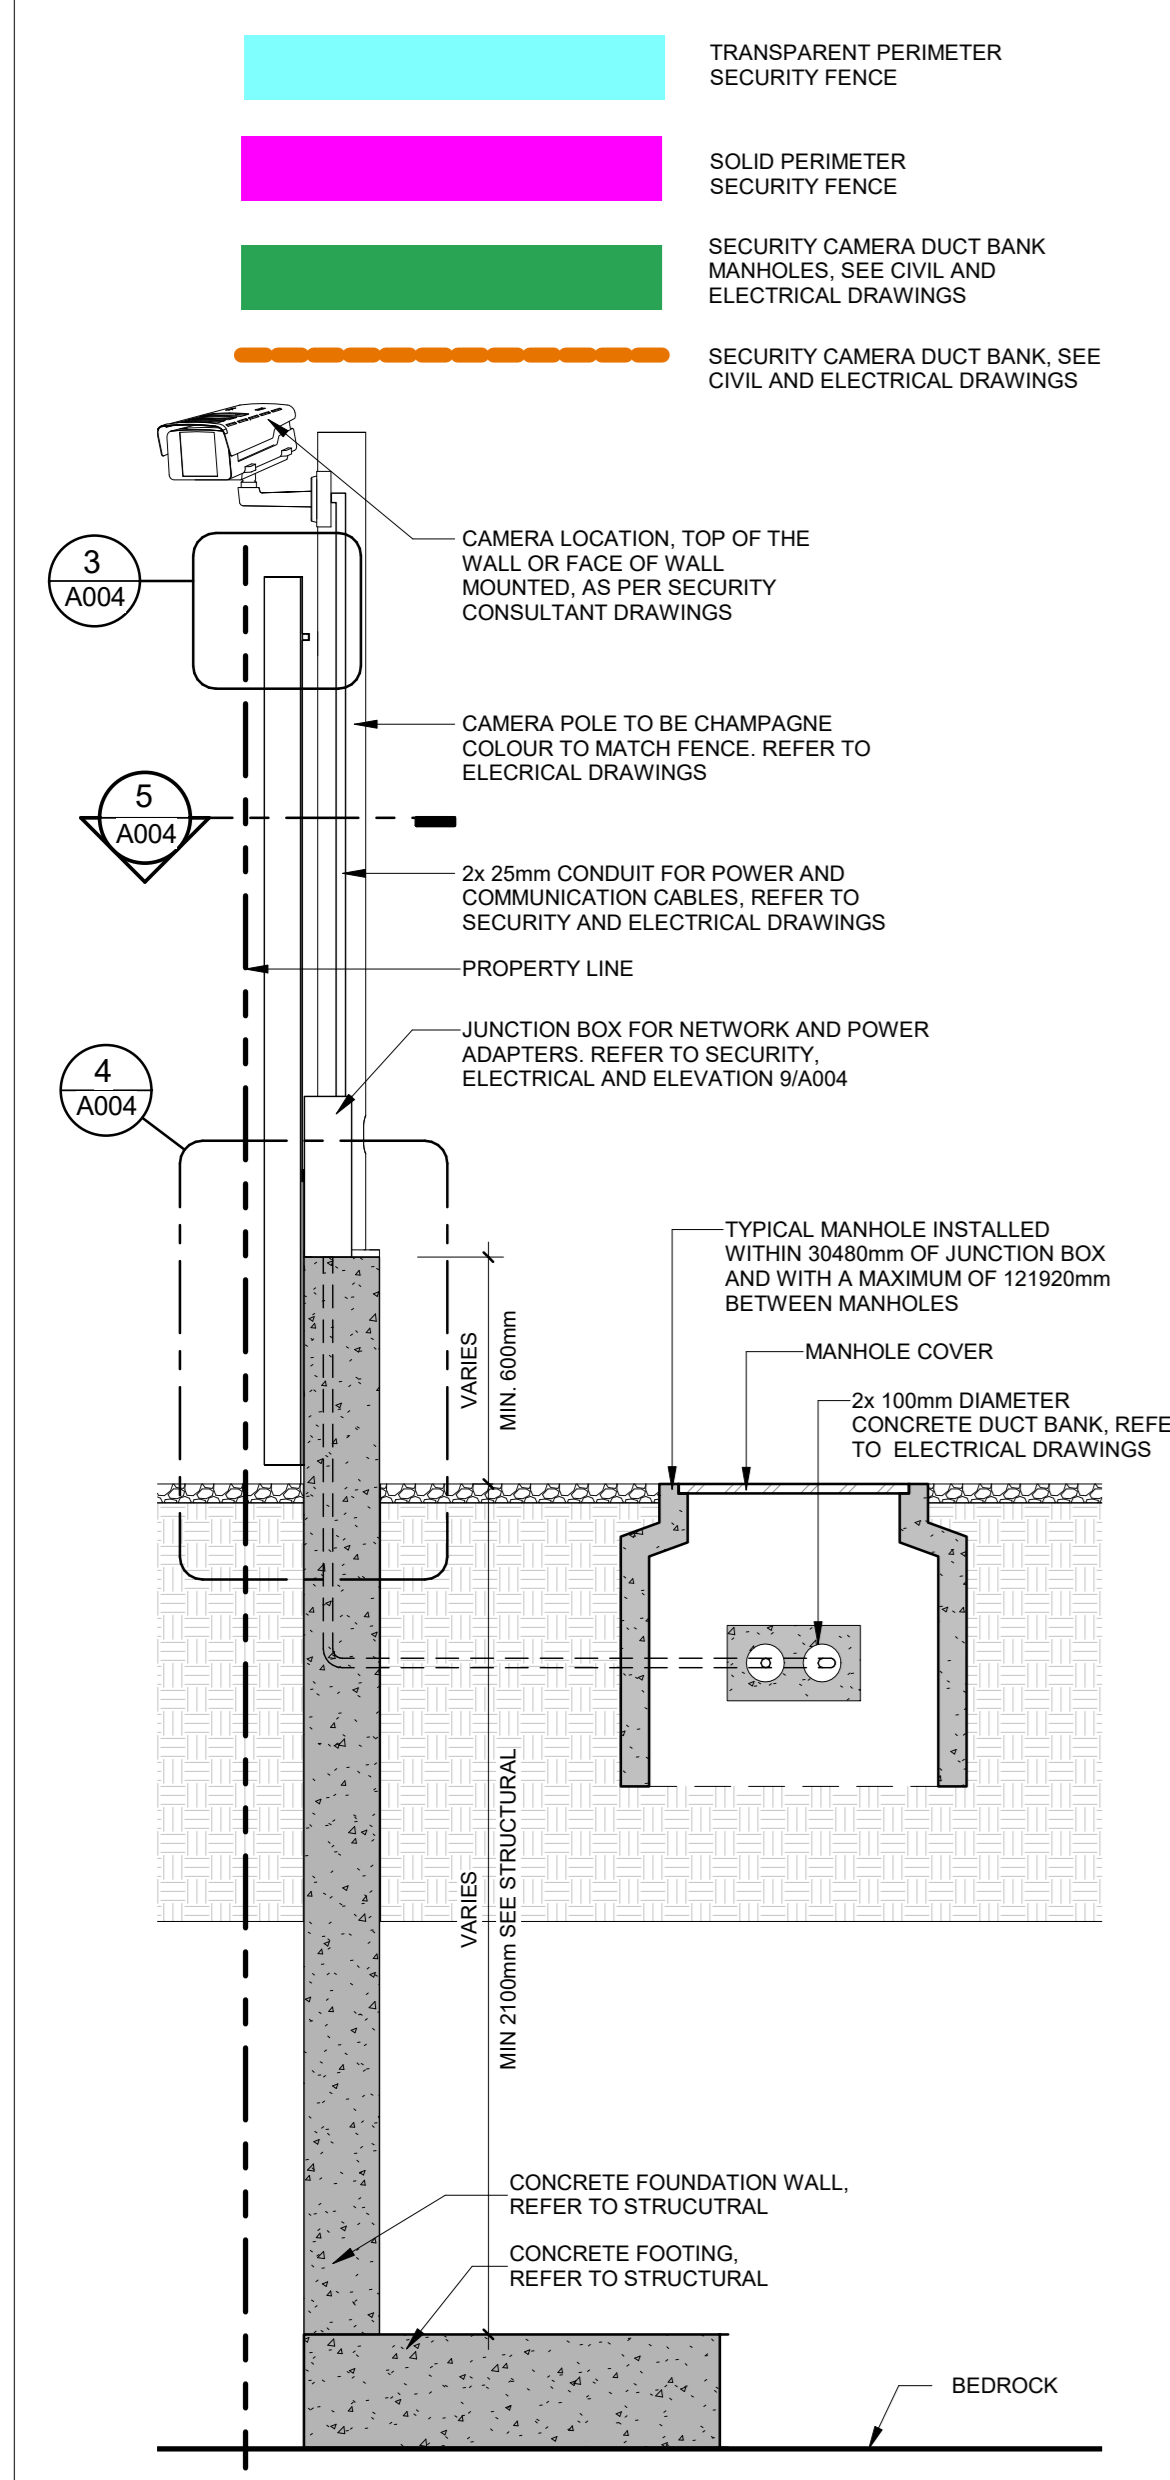


1 FENCE SECTION WITH SECURITY CAMERA, DUCT BANK AND MANHOLE @ FOUNDATION WALL
A004 1:20

2 TRANSPARENT AND SOLID FENCE ELEVATION
A004 1:10


8 PLAN DETAIL - PERIMETER FENCE AT SIGNAGE
A004 1:10

9 FENCE ELEVATION AT CAMERA POST AND JUNCTION BOX
A004 1:10

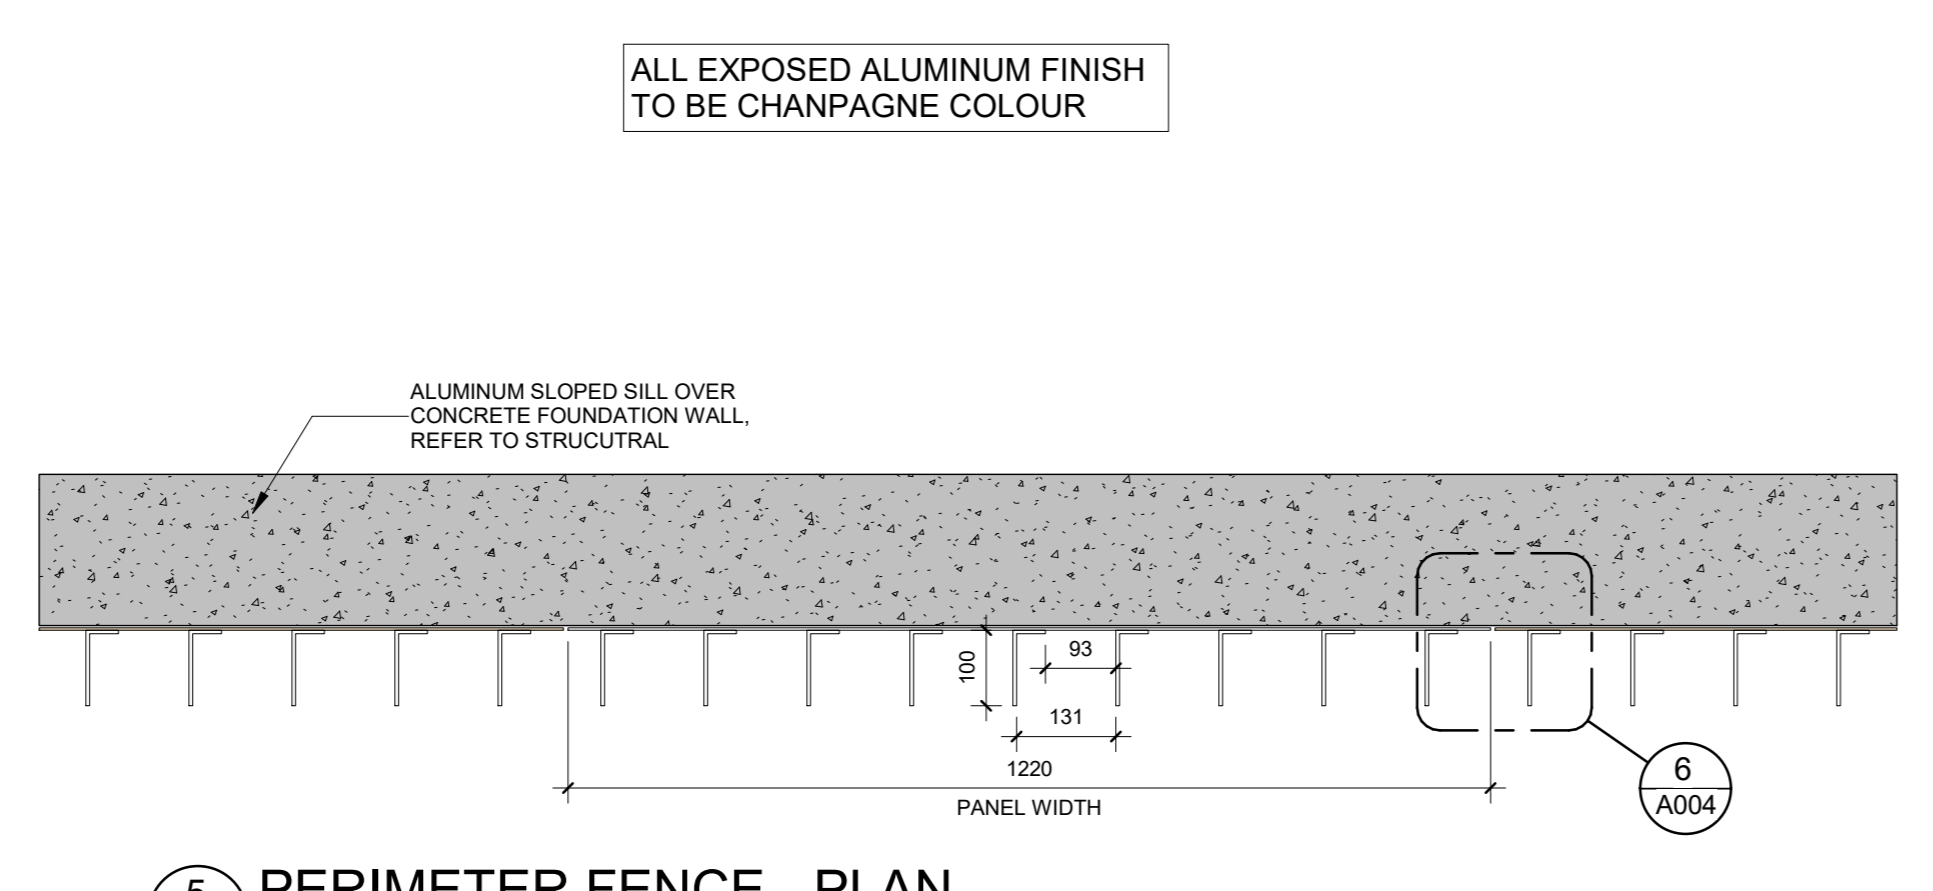
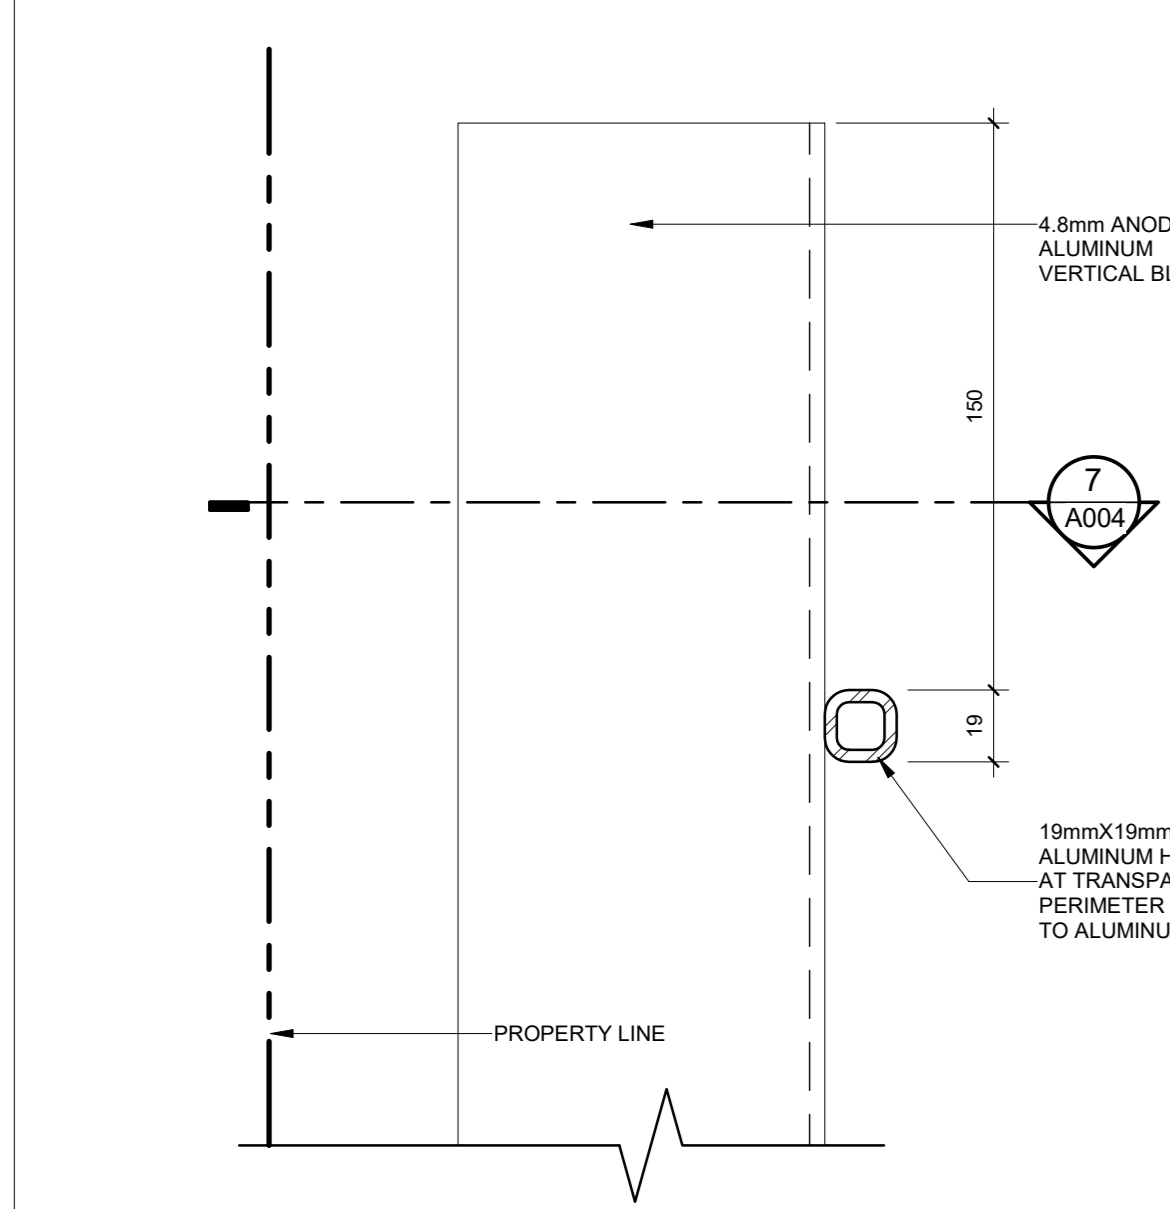


3 FENCE SECTION DETAIL @ HSS TUBE
A004 1:2

5 PERIMETER FENCE - PLAN
A004 1:10


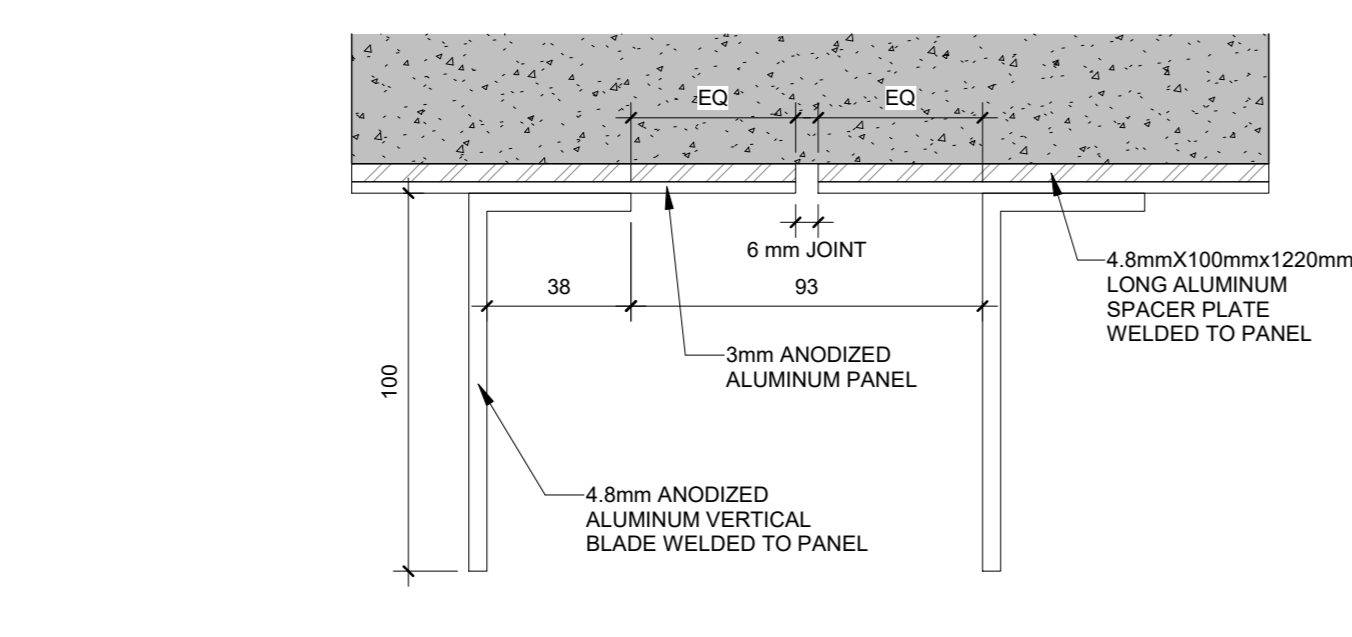


6 PERIMETER FENCE - PANEL JOINT DETAIL
A004 1:2

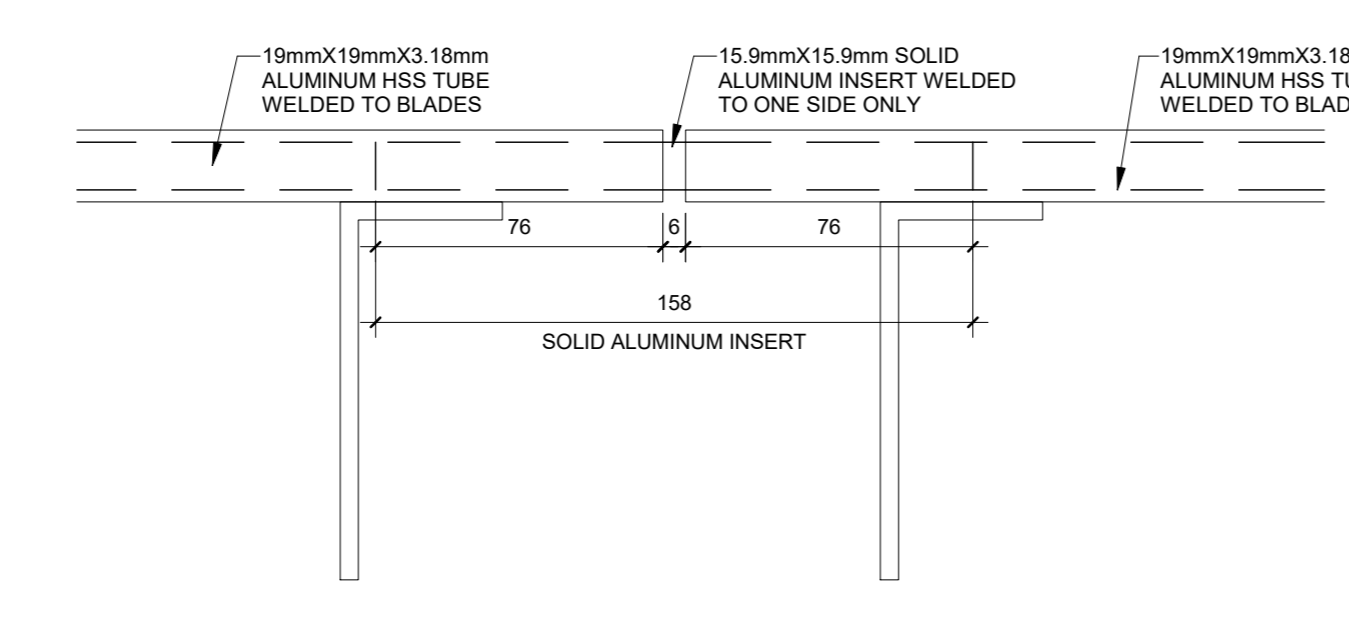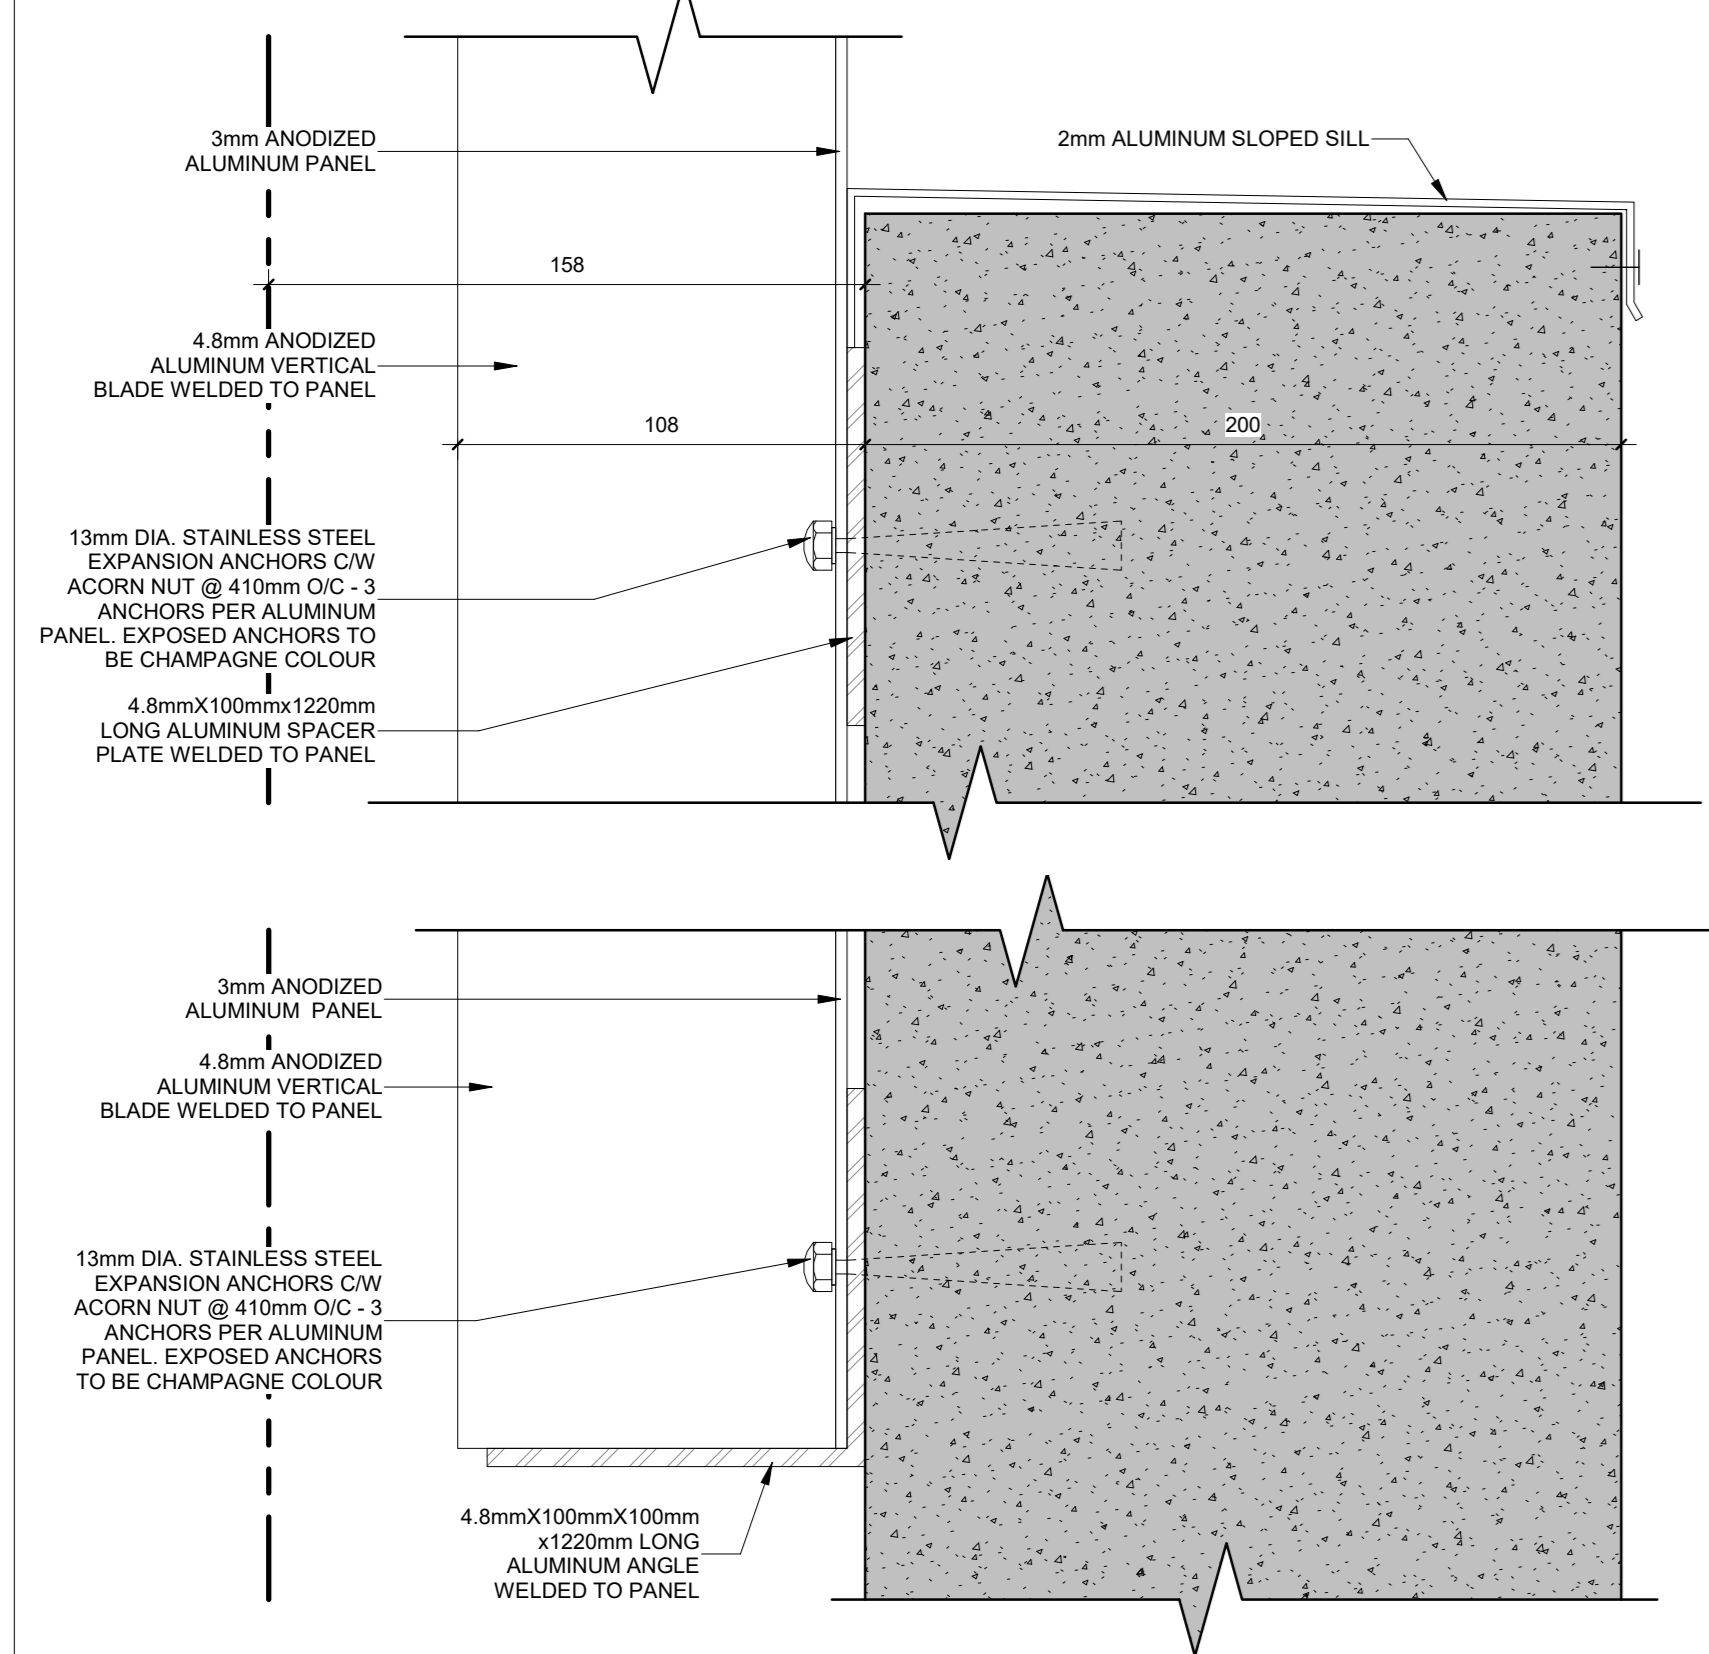

7 FENCE HSS TUBE PLAN SECTION DETAIL
A004 1:2

4 FENCE SECTION DETAIL @ FOUNDATION
A004 1:2

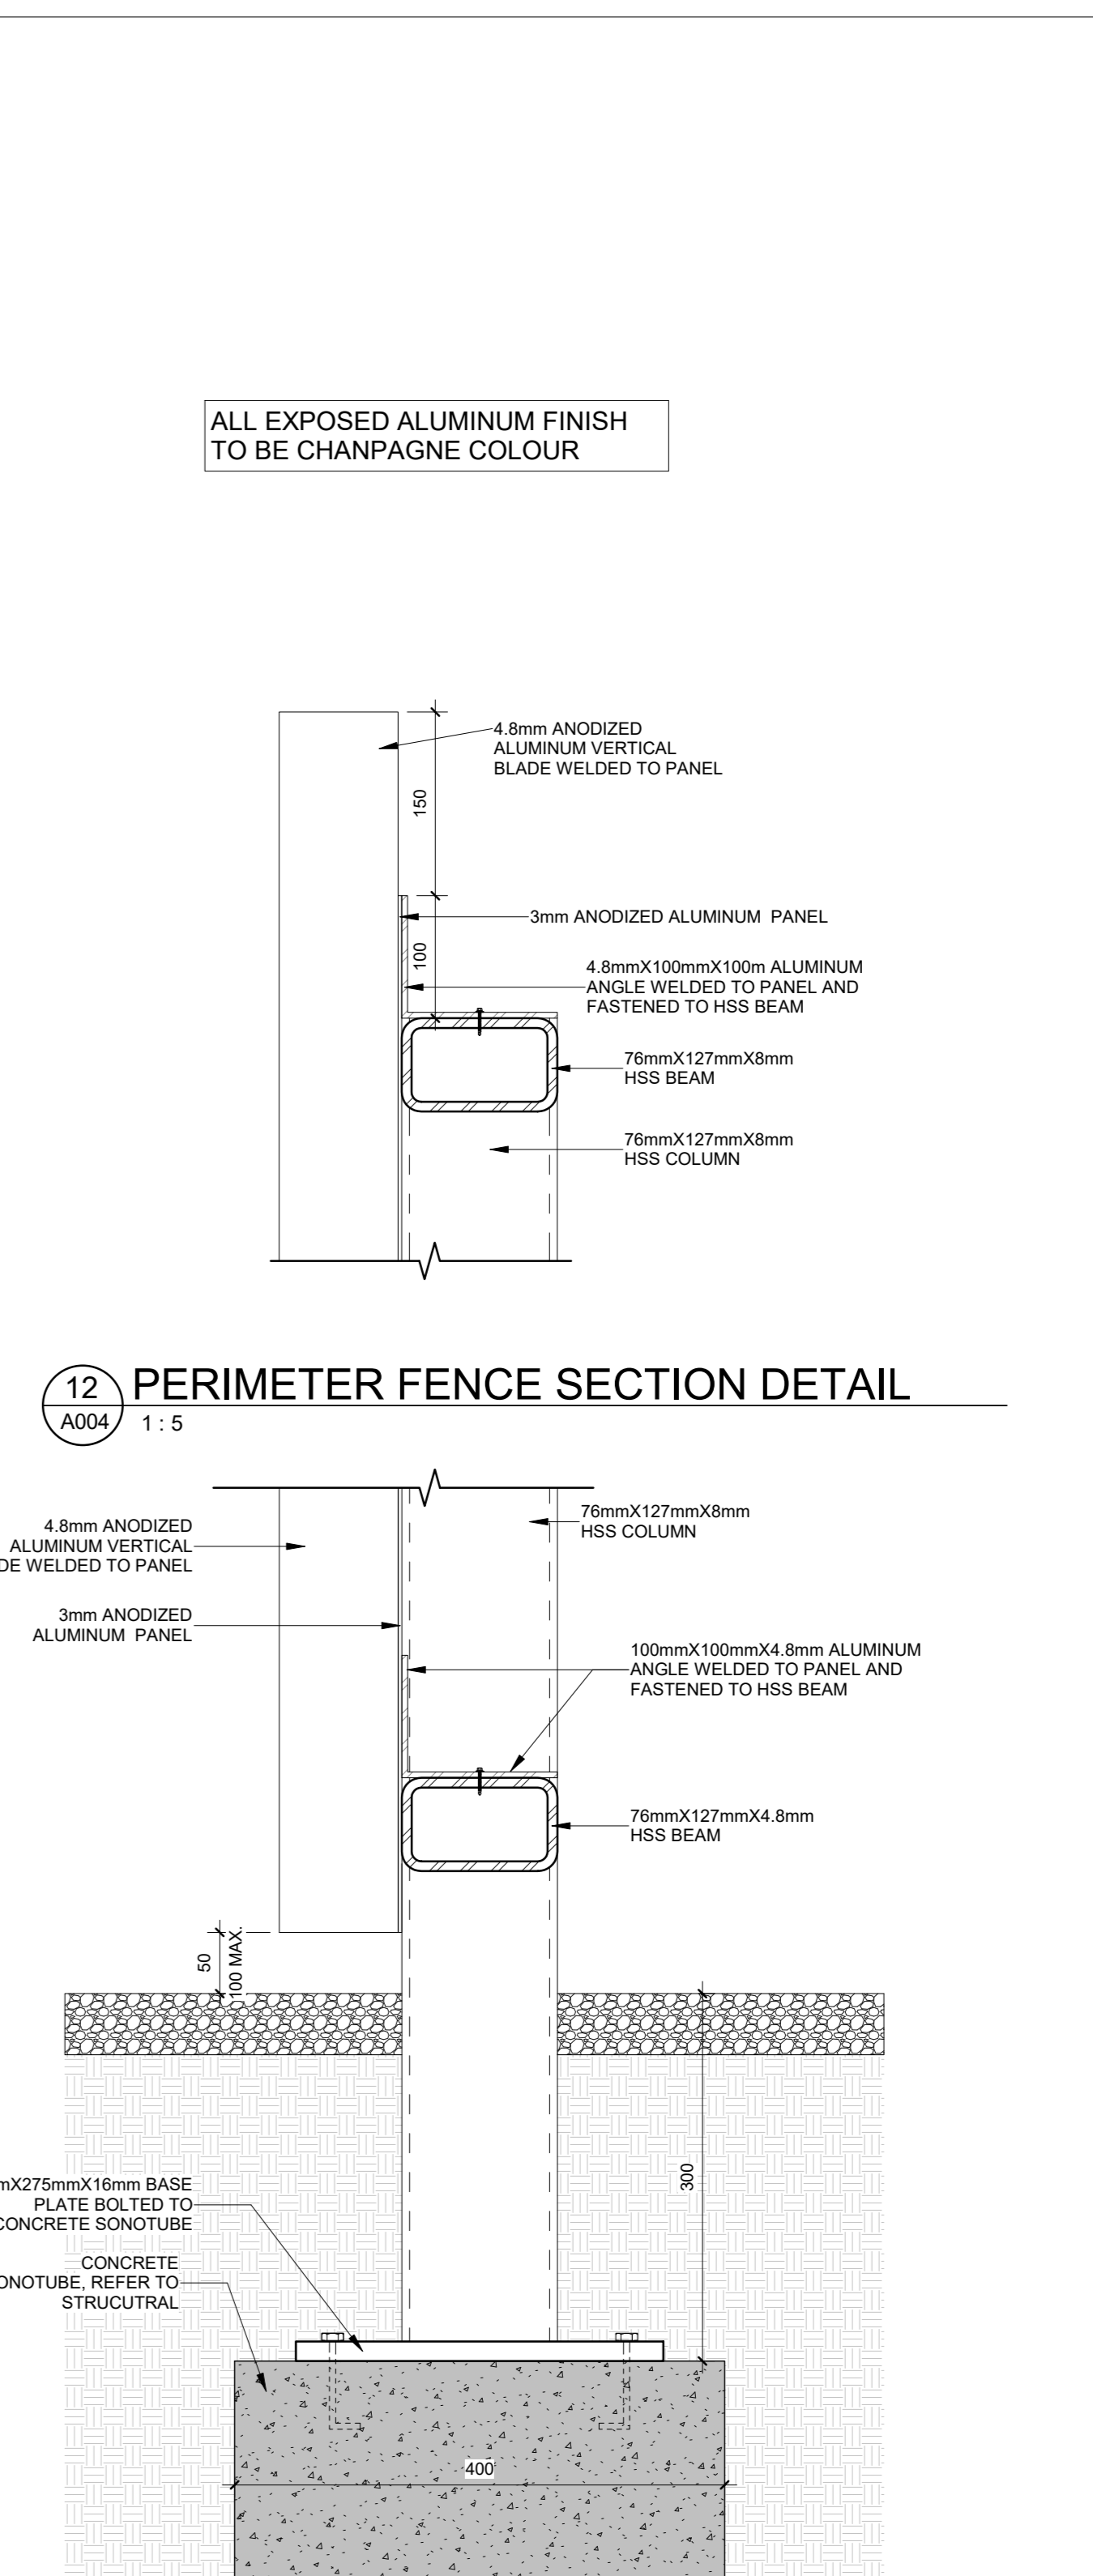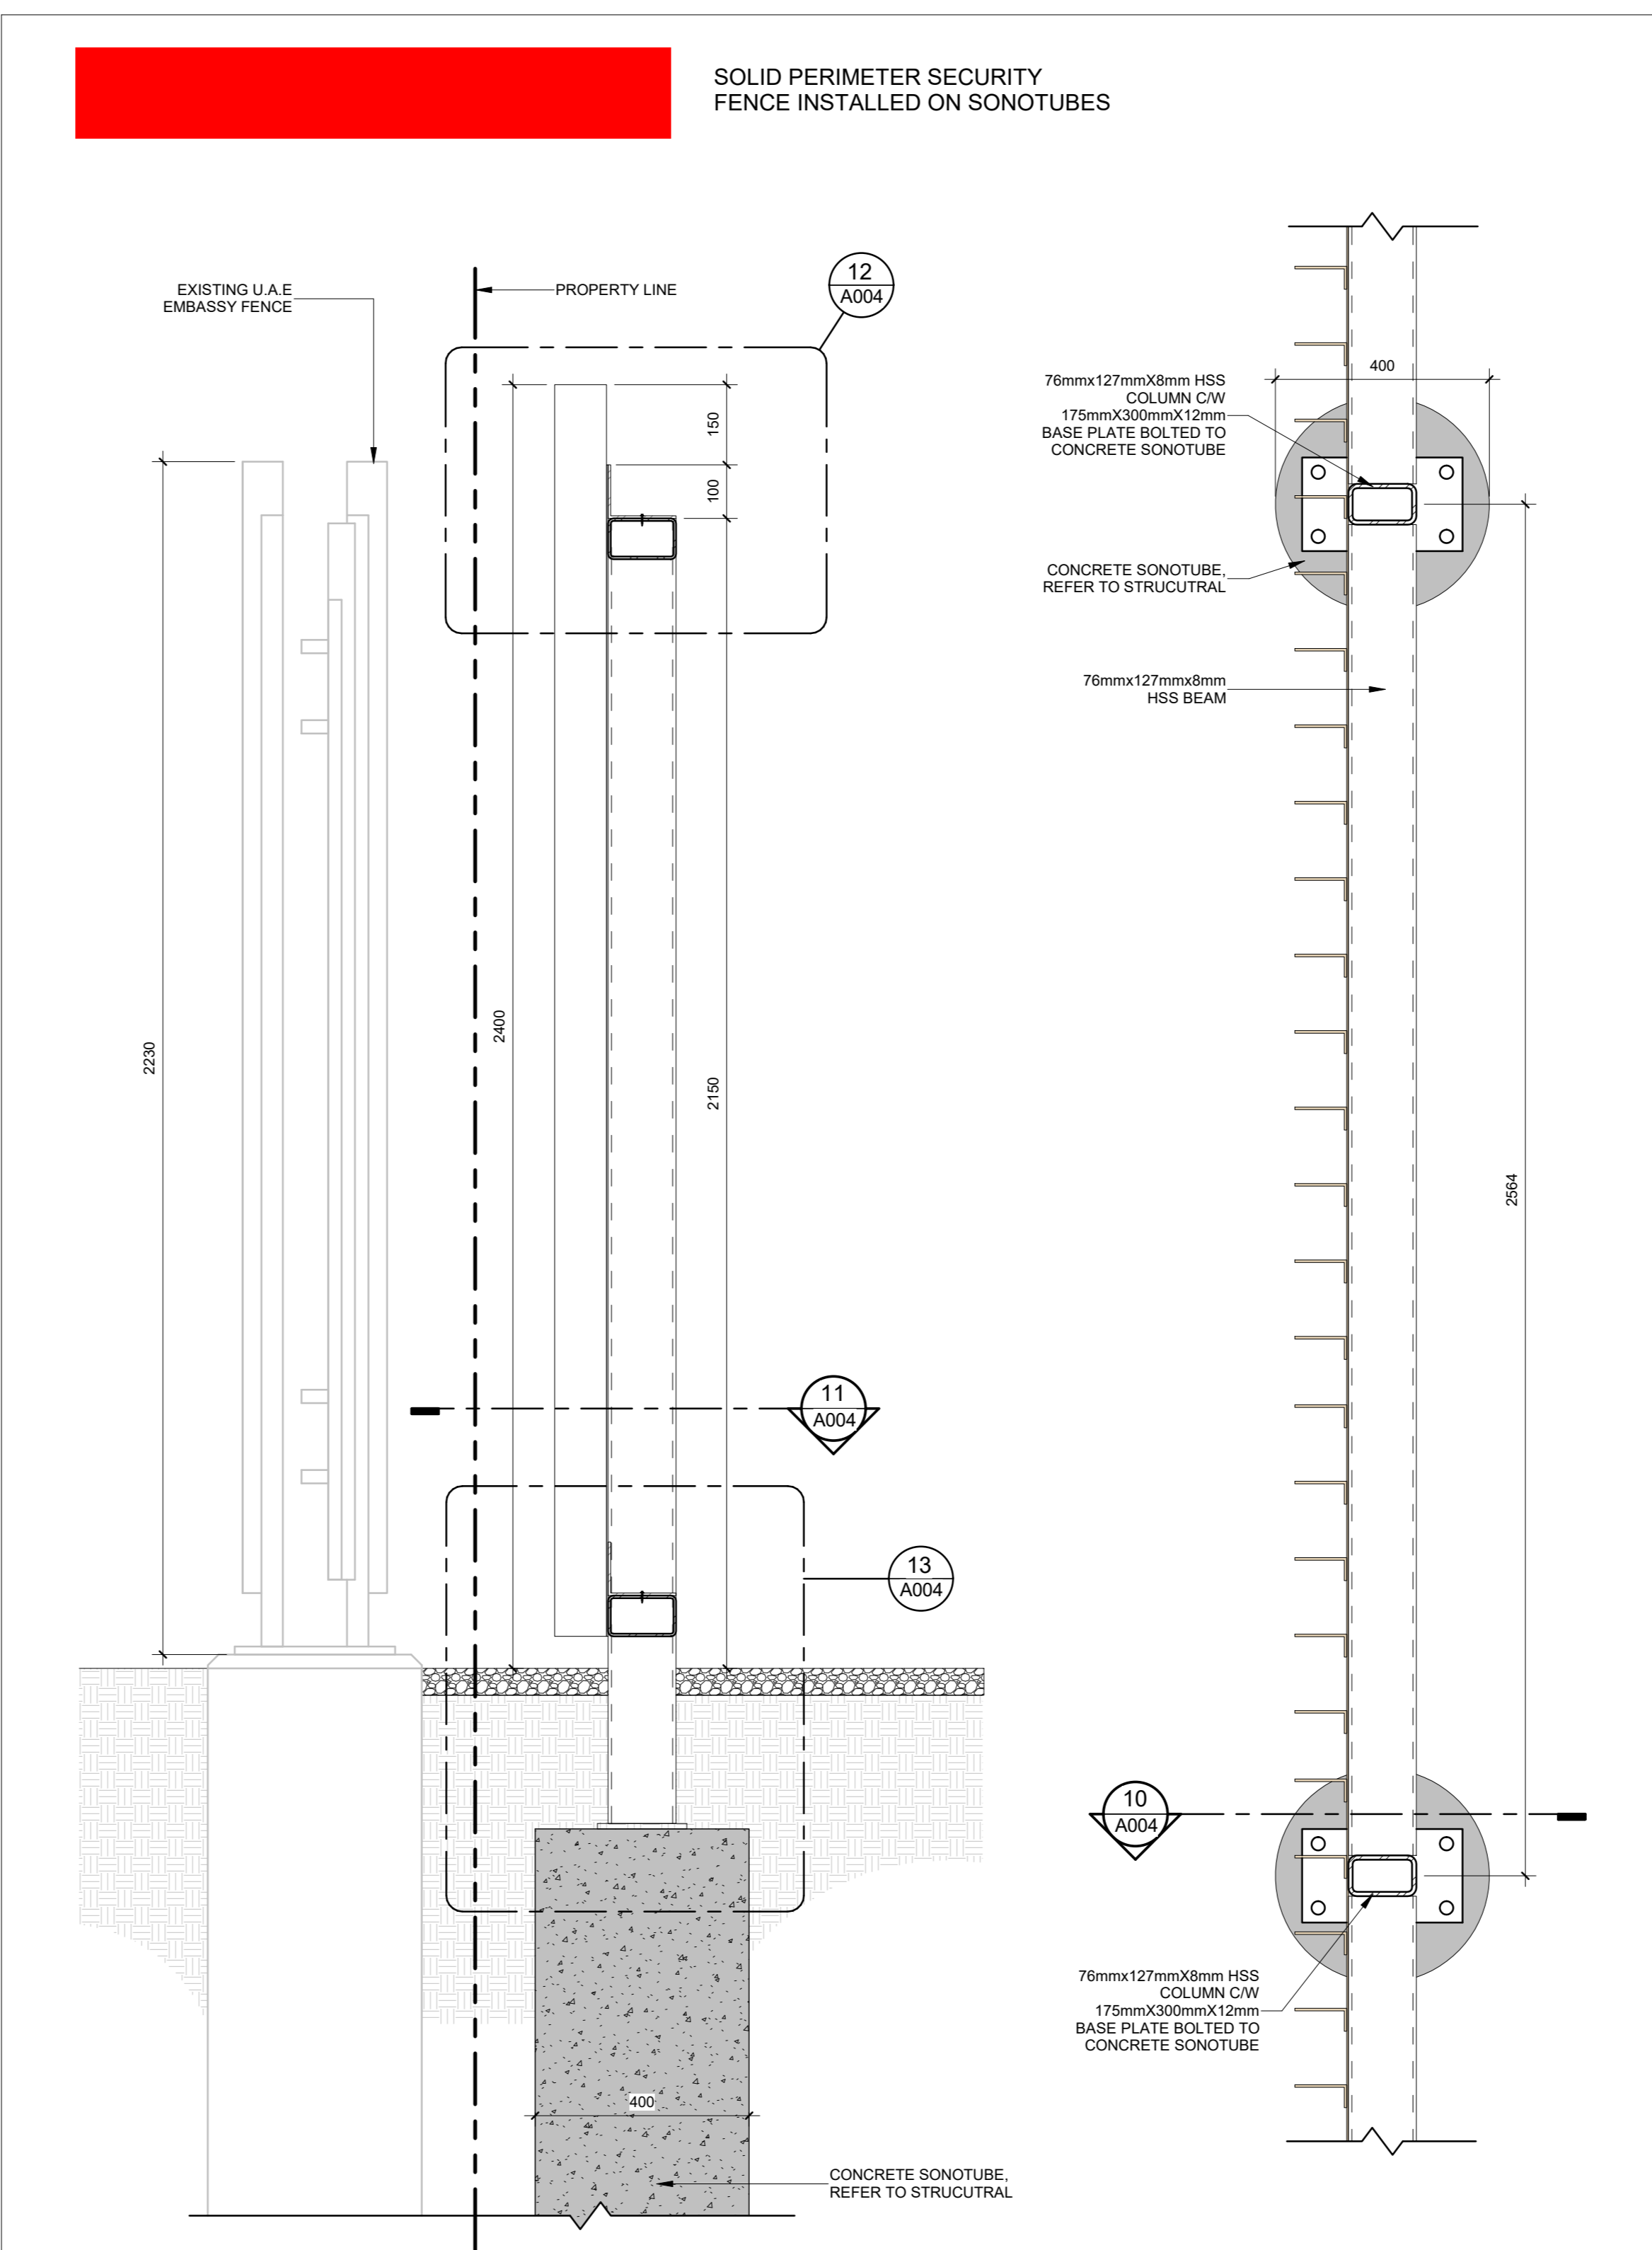

10 PERIMETER SOLID FENCE SECTION ON SONOTUBE
A004 1:10

11 PERIMETER FENCE ON SONOTUBE - PLAN
A004 1:10

13 PERIMETER FENCE SECTION DETAIL
A004 1:5

2	NOV 03, 2023	Revised for Site Plan Control Application	CJ
1	AUG 08, 2023	Revised for Site Plan Control Application	MT
no.	date	revision/issue	by

grc architects
47 Clarence Street, Suite 401
Ottawa, Ontario K1N 5K5
t: 613-241-8203 f: 613-241-4180
info@grcarchitects.com www.grcarchitects.com

consultant

professional stamp
OF ARCHITECTS
CAROLYN JONES
LICENSE
6087


project title
NEW QATAR EMBASSY AND CONSULATE

address


drawing title
SECURITY FENCE DETAILS

date: JUNE 30, 2023 job no.: 1218
scale: As indicated
drawn: LE
approved: C/J/P/D drawing no.: A004
plot date/time: 11/10/2023 3:28:09 PM


1. DO NOT SCALE FROM THIS DRAWING.
2. CONTRACTOR TO VERIFY ALL DIMENSIONS AND NOTIFY THE ARCHITECT OF ANY DISCREPANCIES BEFORE WORK COMMENCES.
3. THIS DRAWING TO BE READ IN CONJUNCTION WITH THE FOLLOWING DRAWINGS: STRUCTURAL, MECHANICAL, ELECTRICAL.

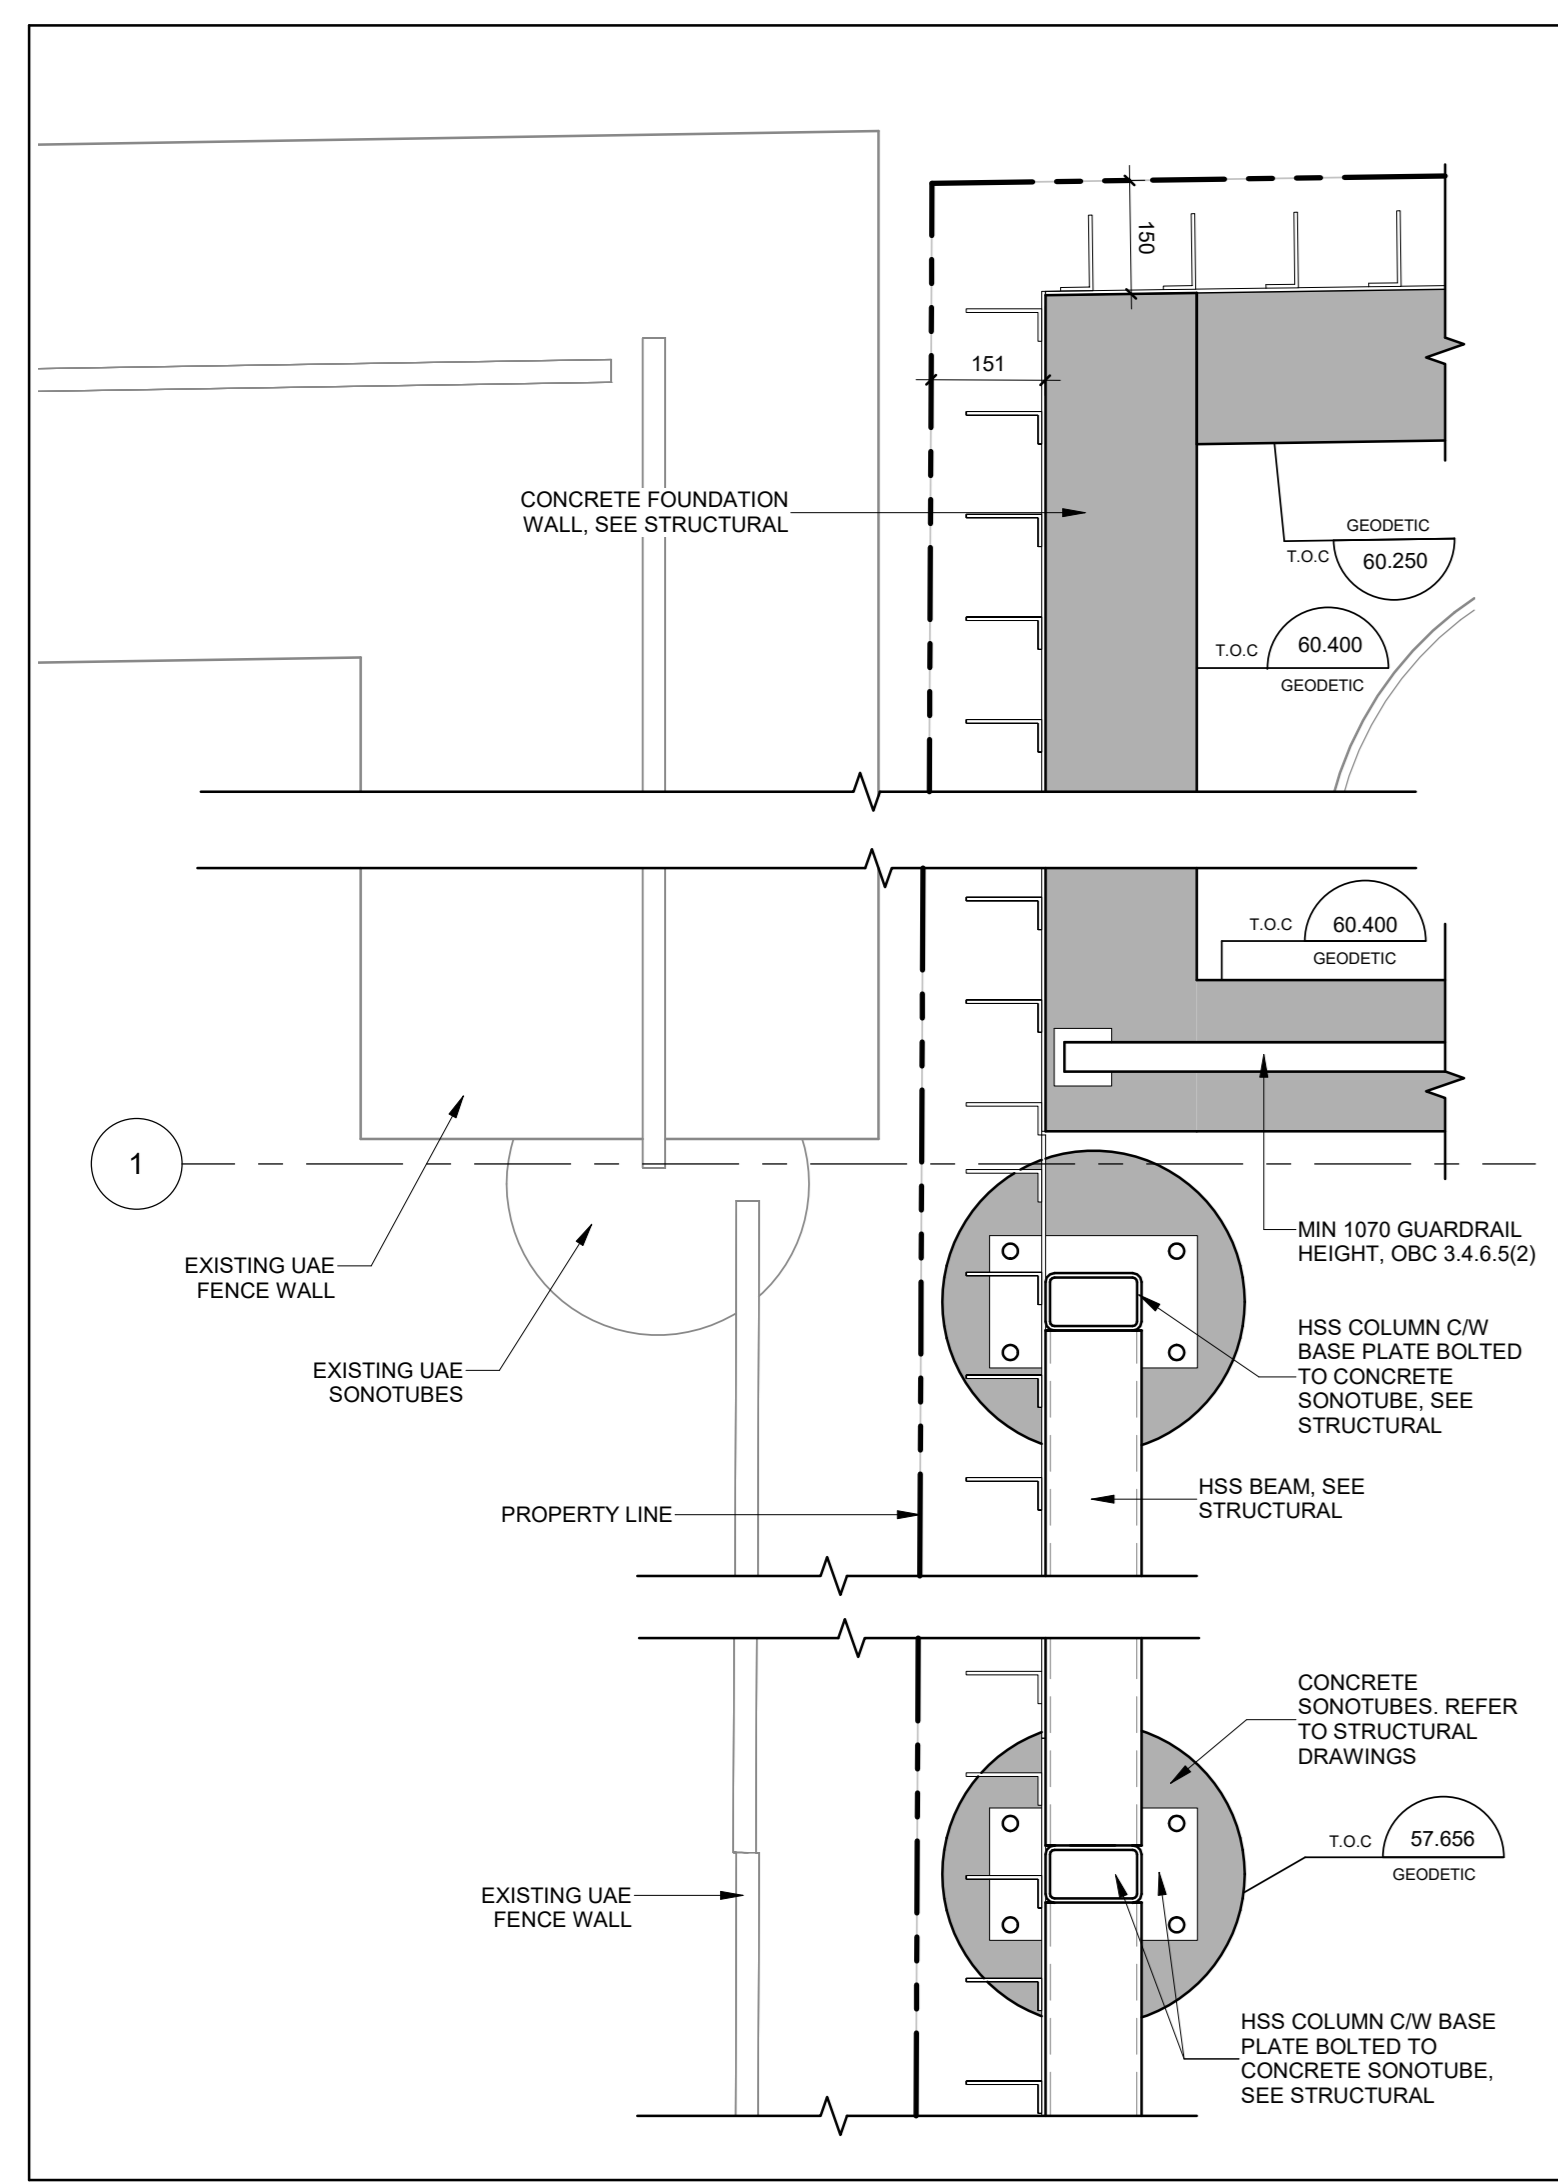


1 PLAN DETAIL - SECURITY FENCE AT NW CORNER
A005 1:10

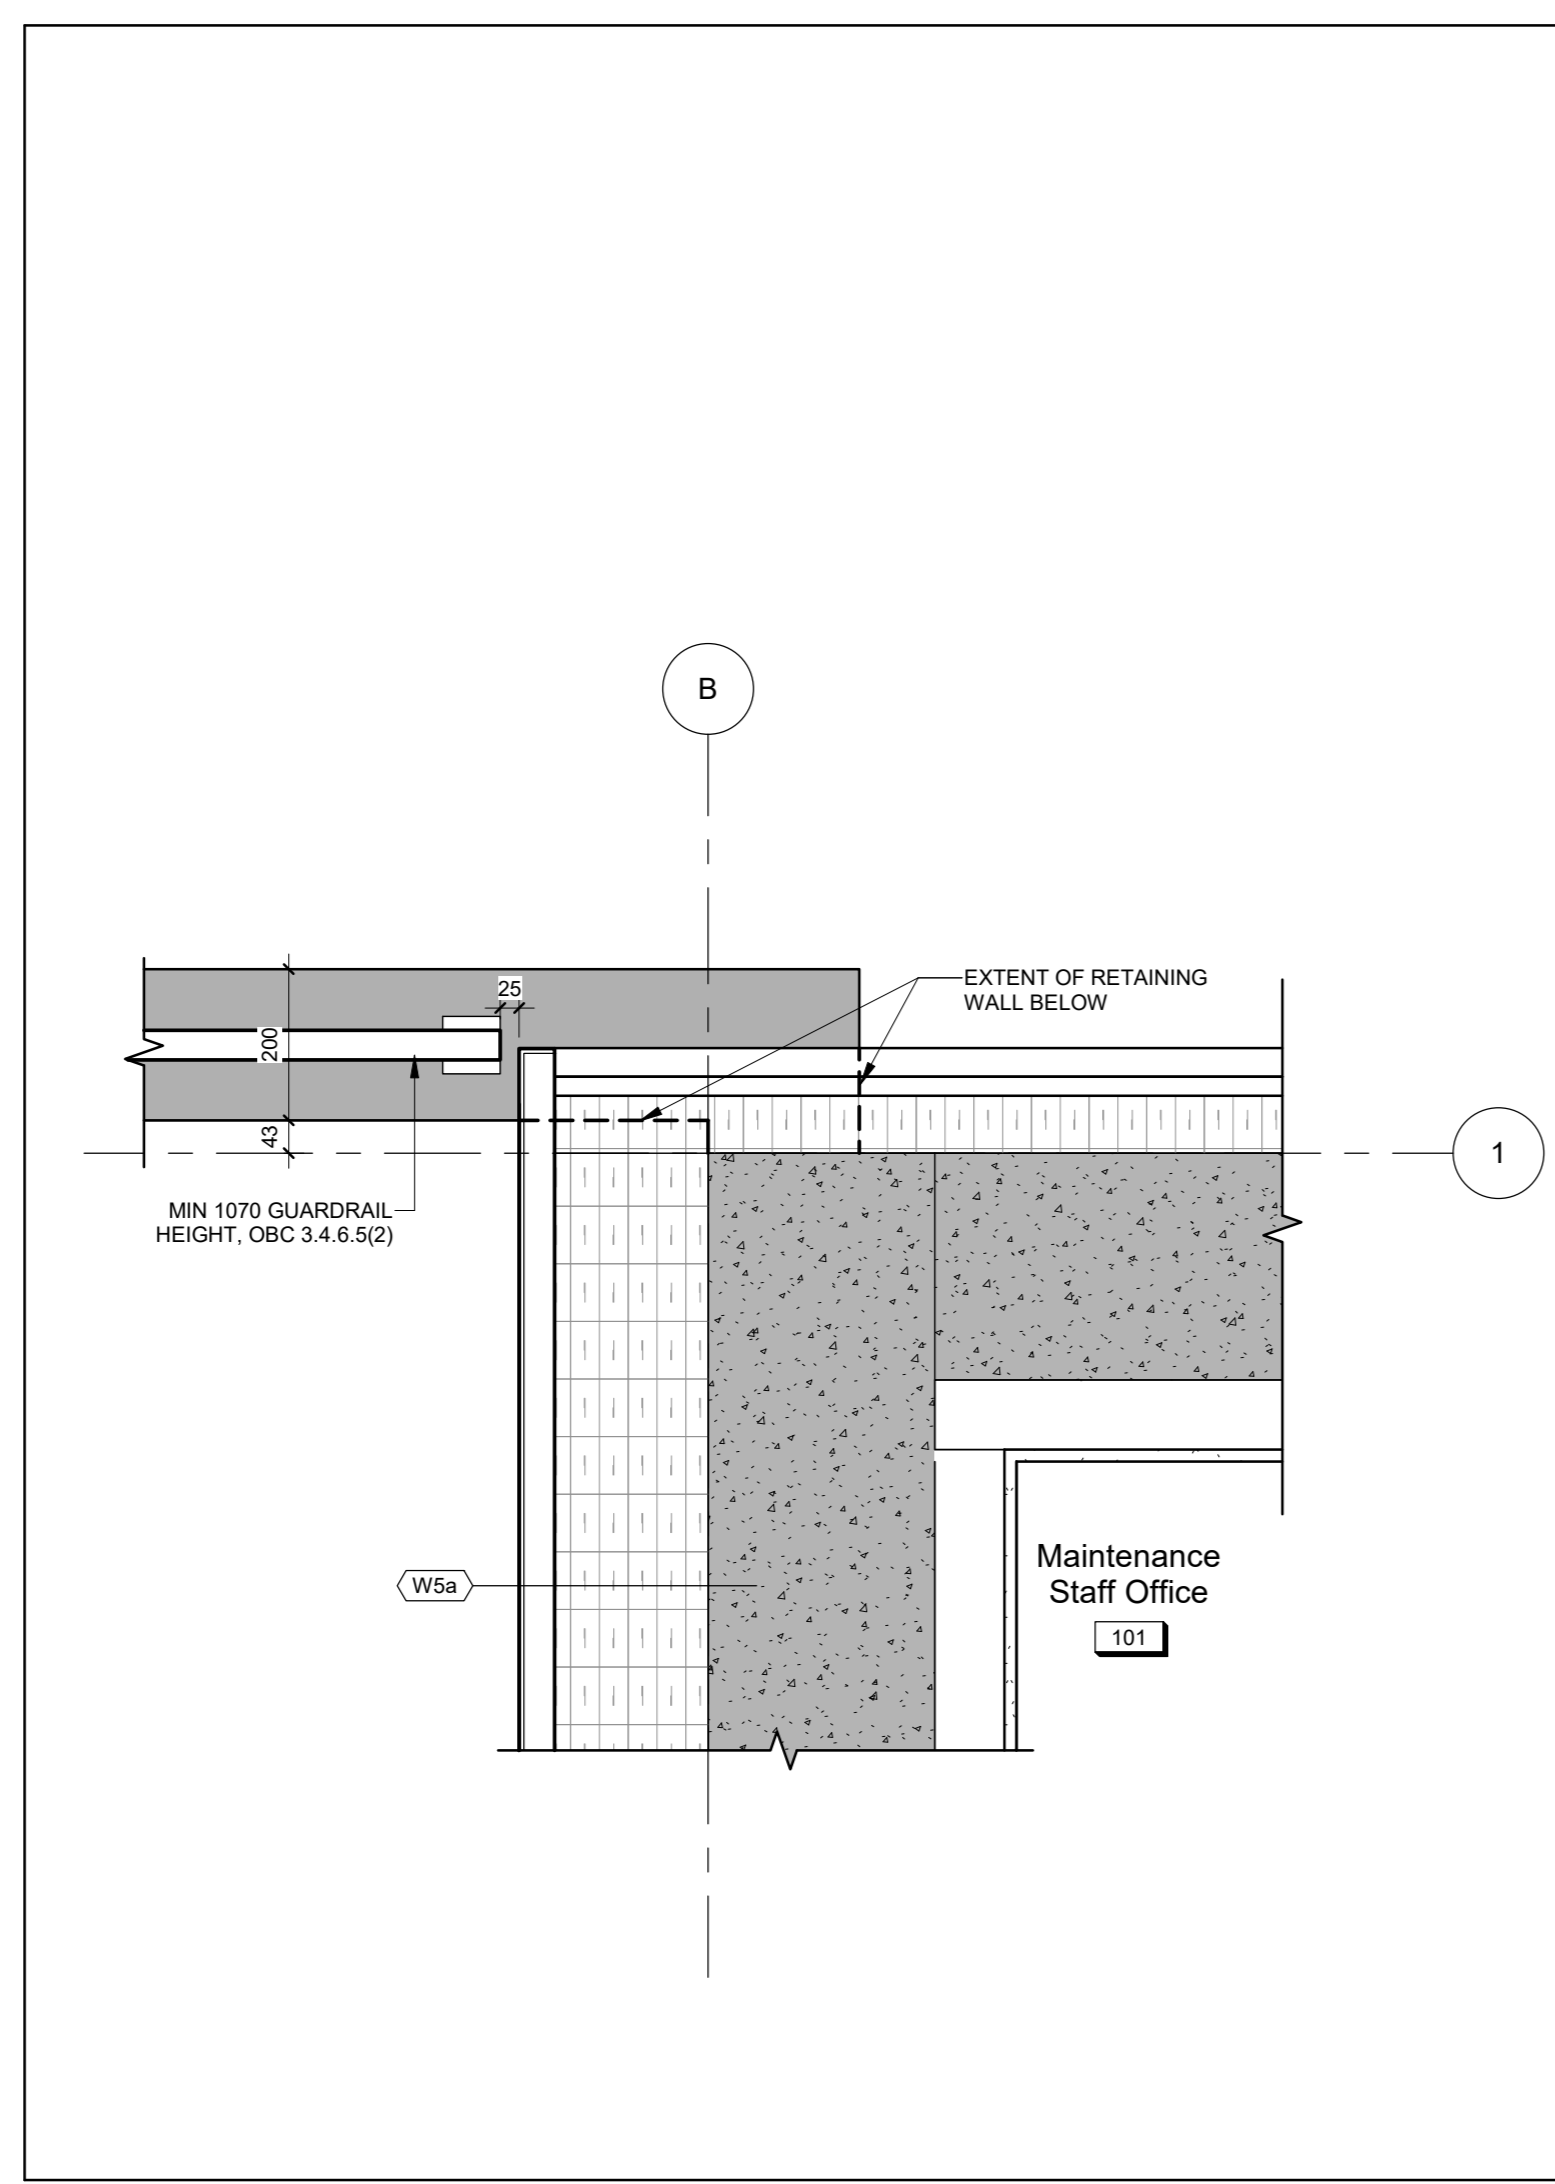


2 PLAN DETAIL - GUARDRAIL @ RETAINER WALL
A005 1:10

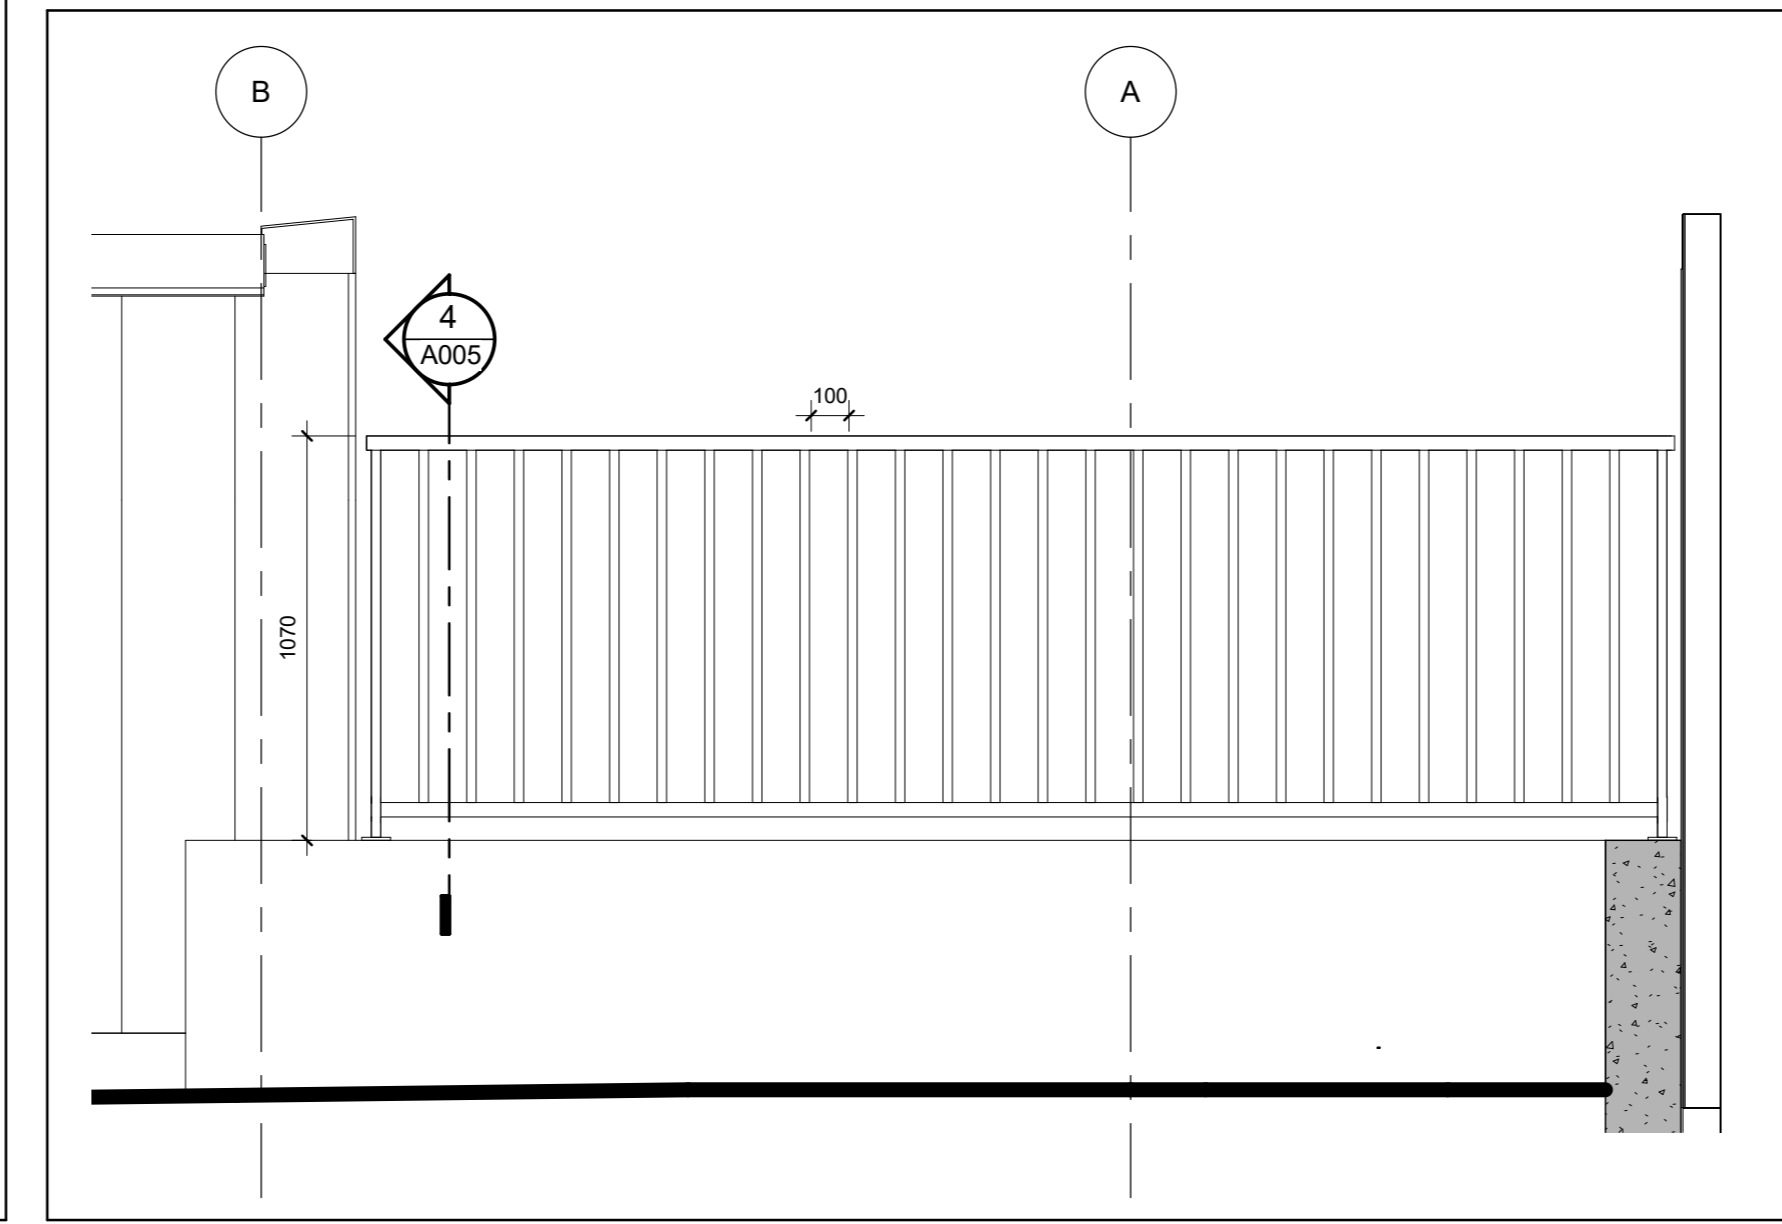


3 ELEVATION - GUARDRAIL AT RETAINER WALL
A005 1:20

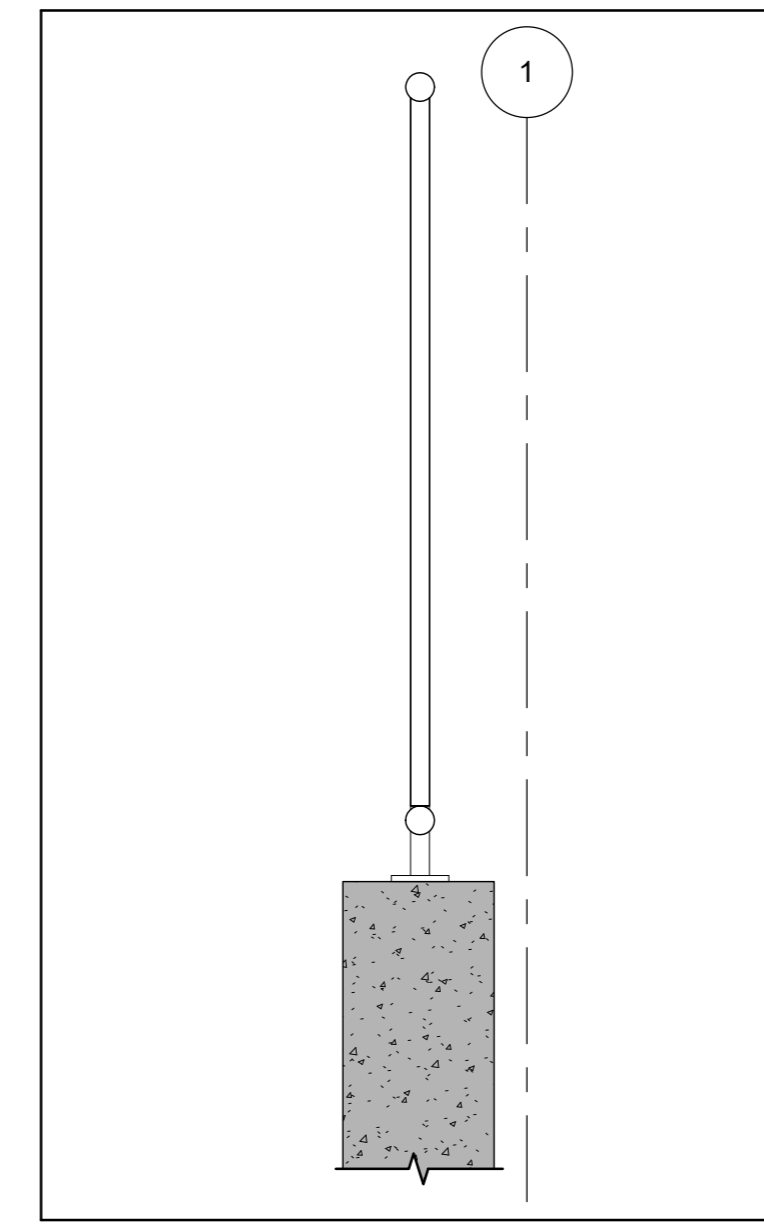


4 SECTION - GUARDRAIL
A005 1:10

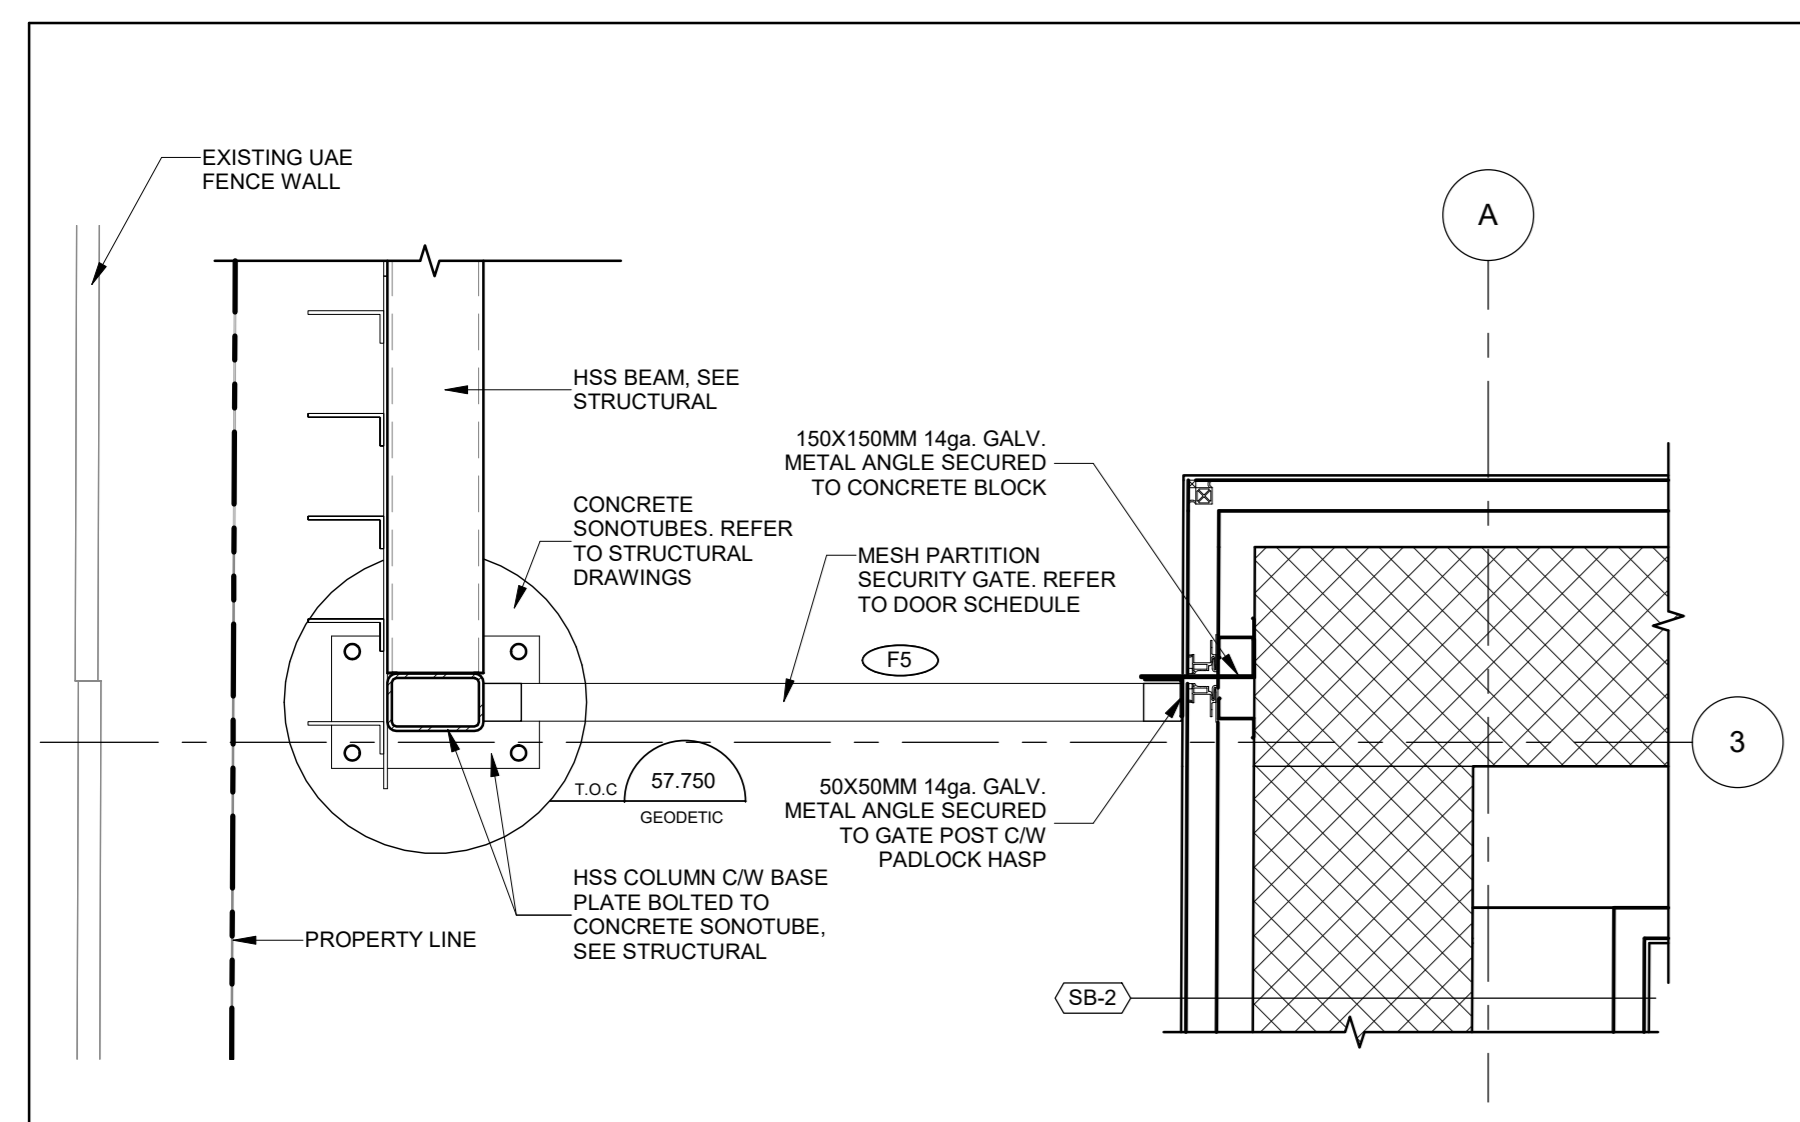


5 PLAN DETAIL - SECURITY FENCE AND GATE
A005 1:10

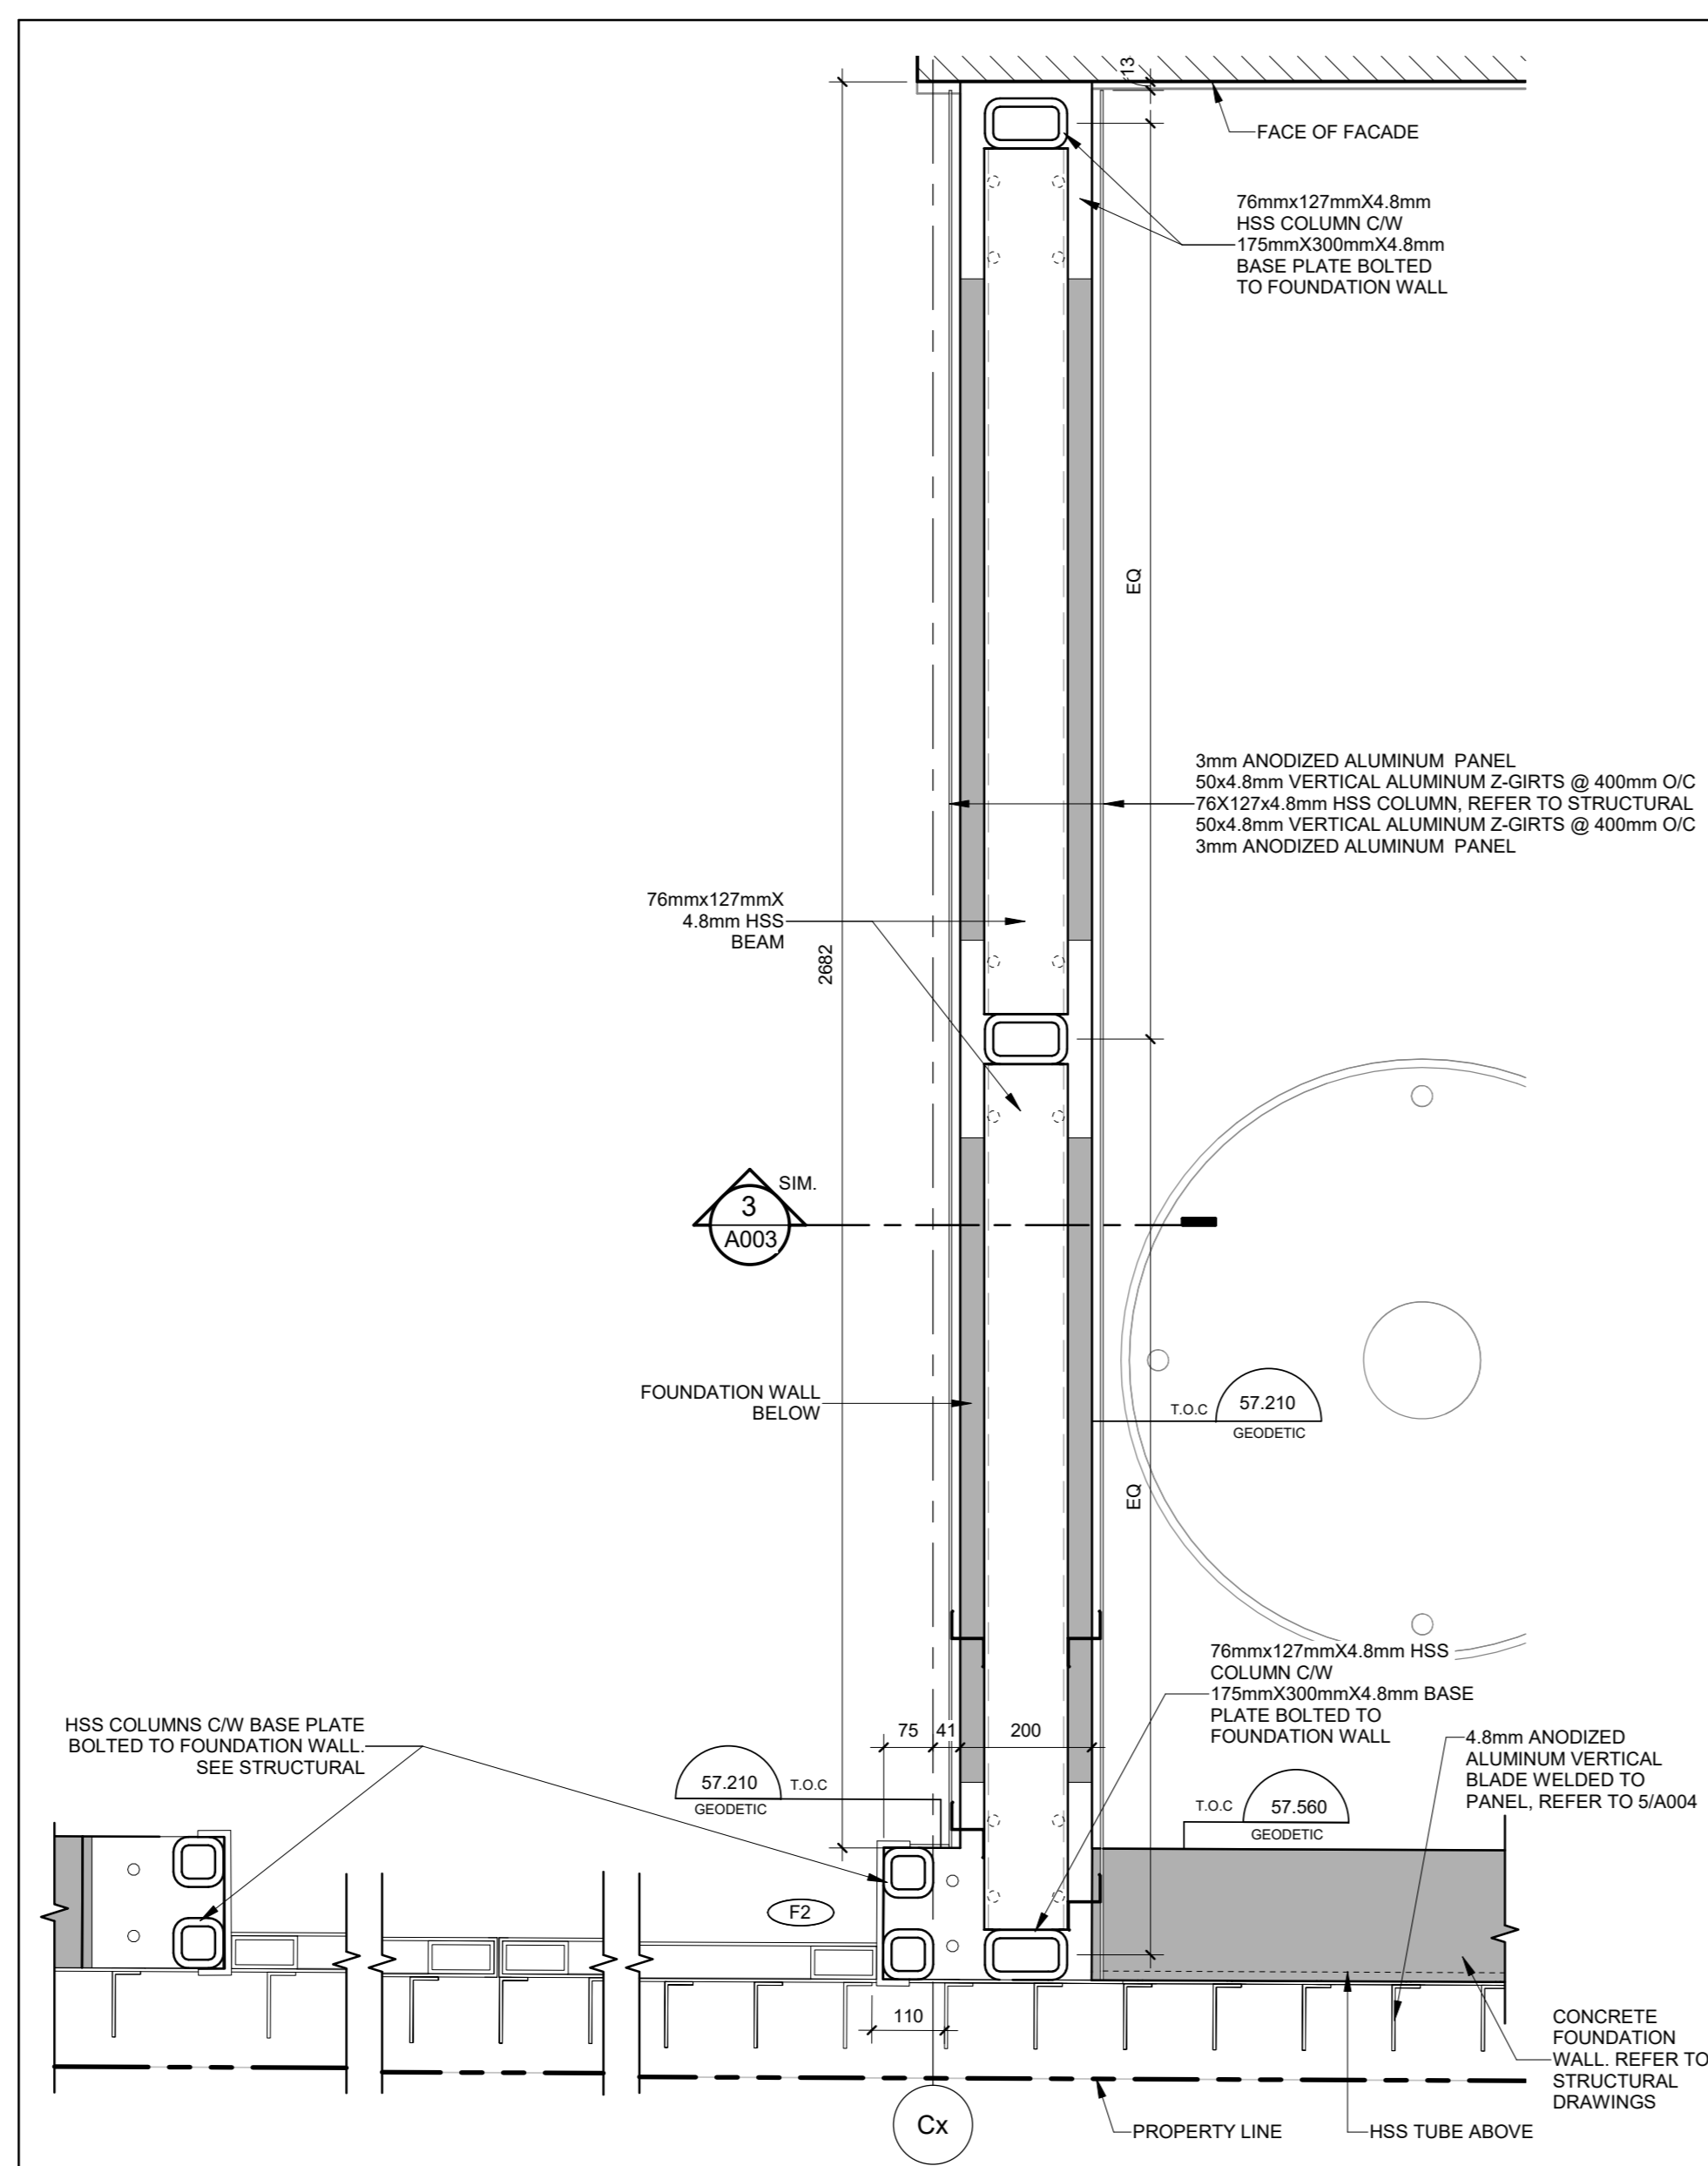


7 PLAN DETAIL - HYDRO ENTRANCE
A005 1:10

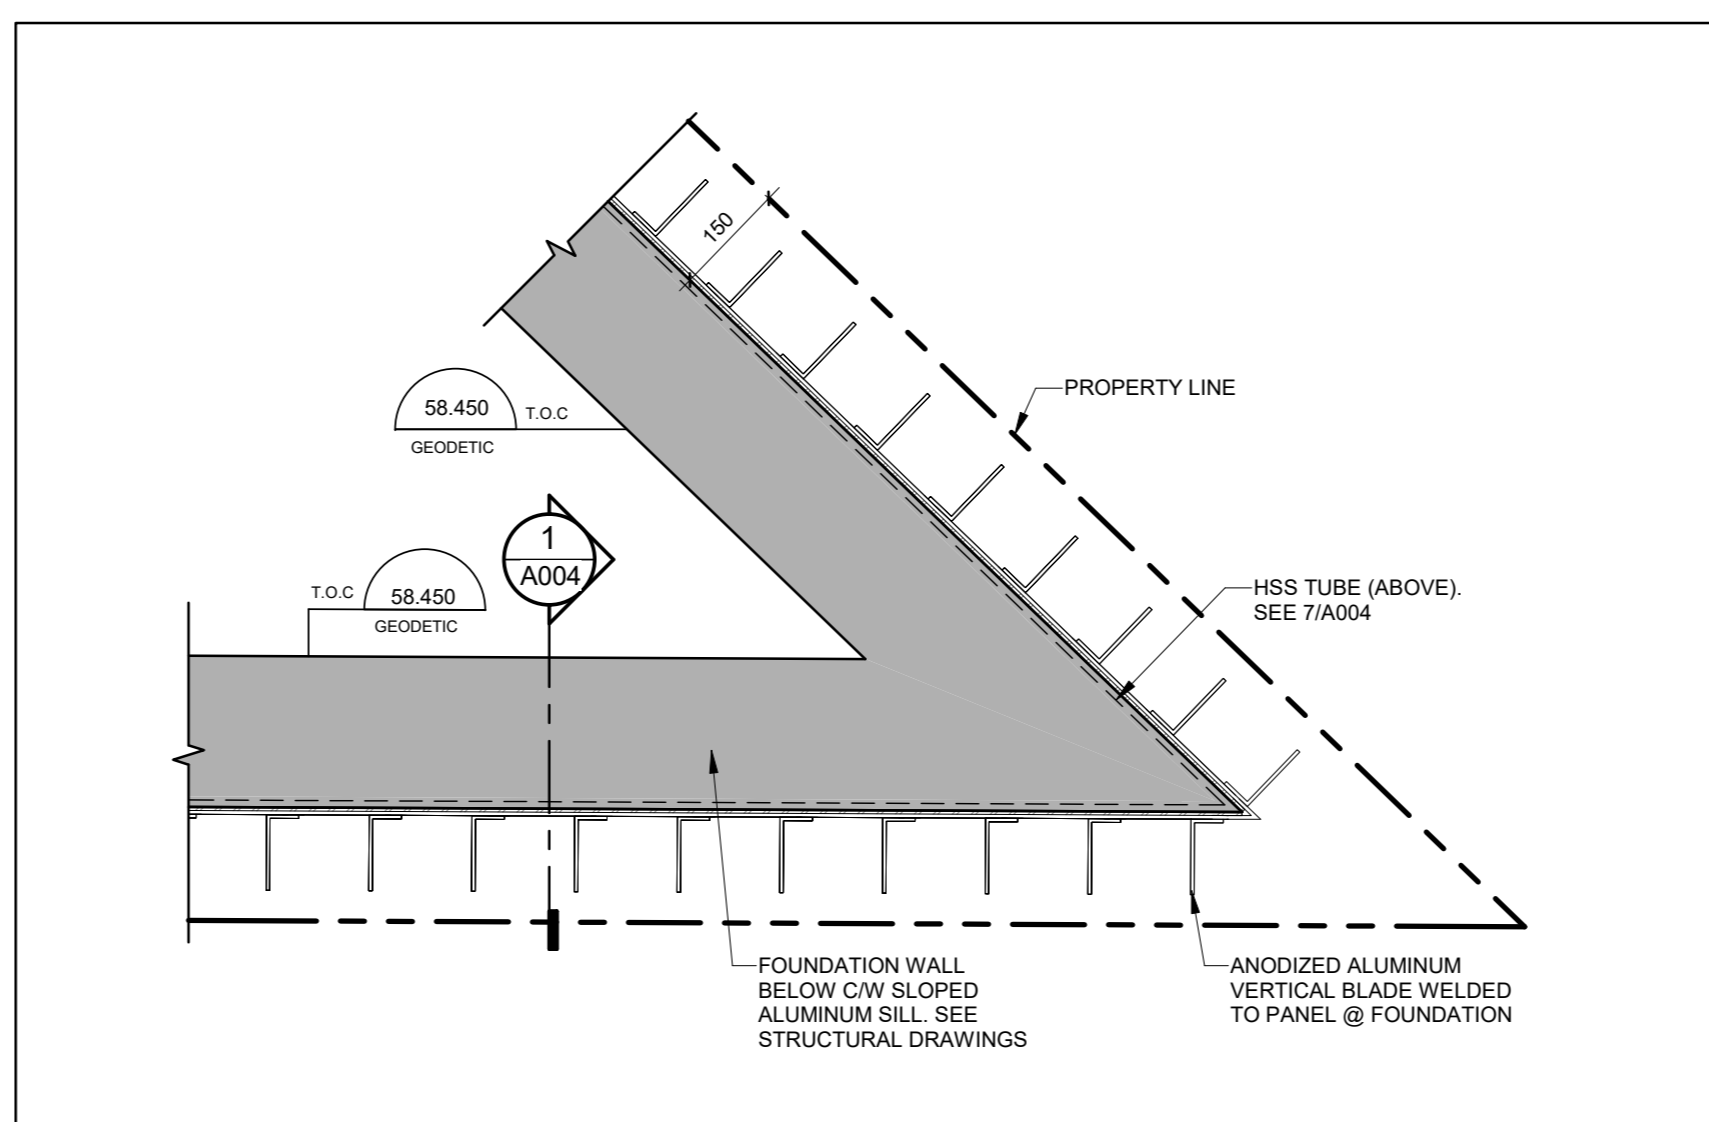

8 PLAN DETAIL - PERIMETER FENCE AT SE CORNER
A005 1:10

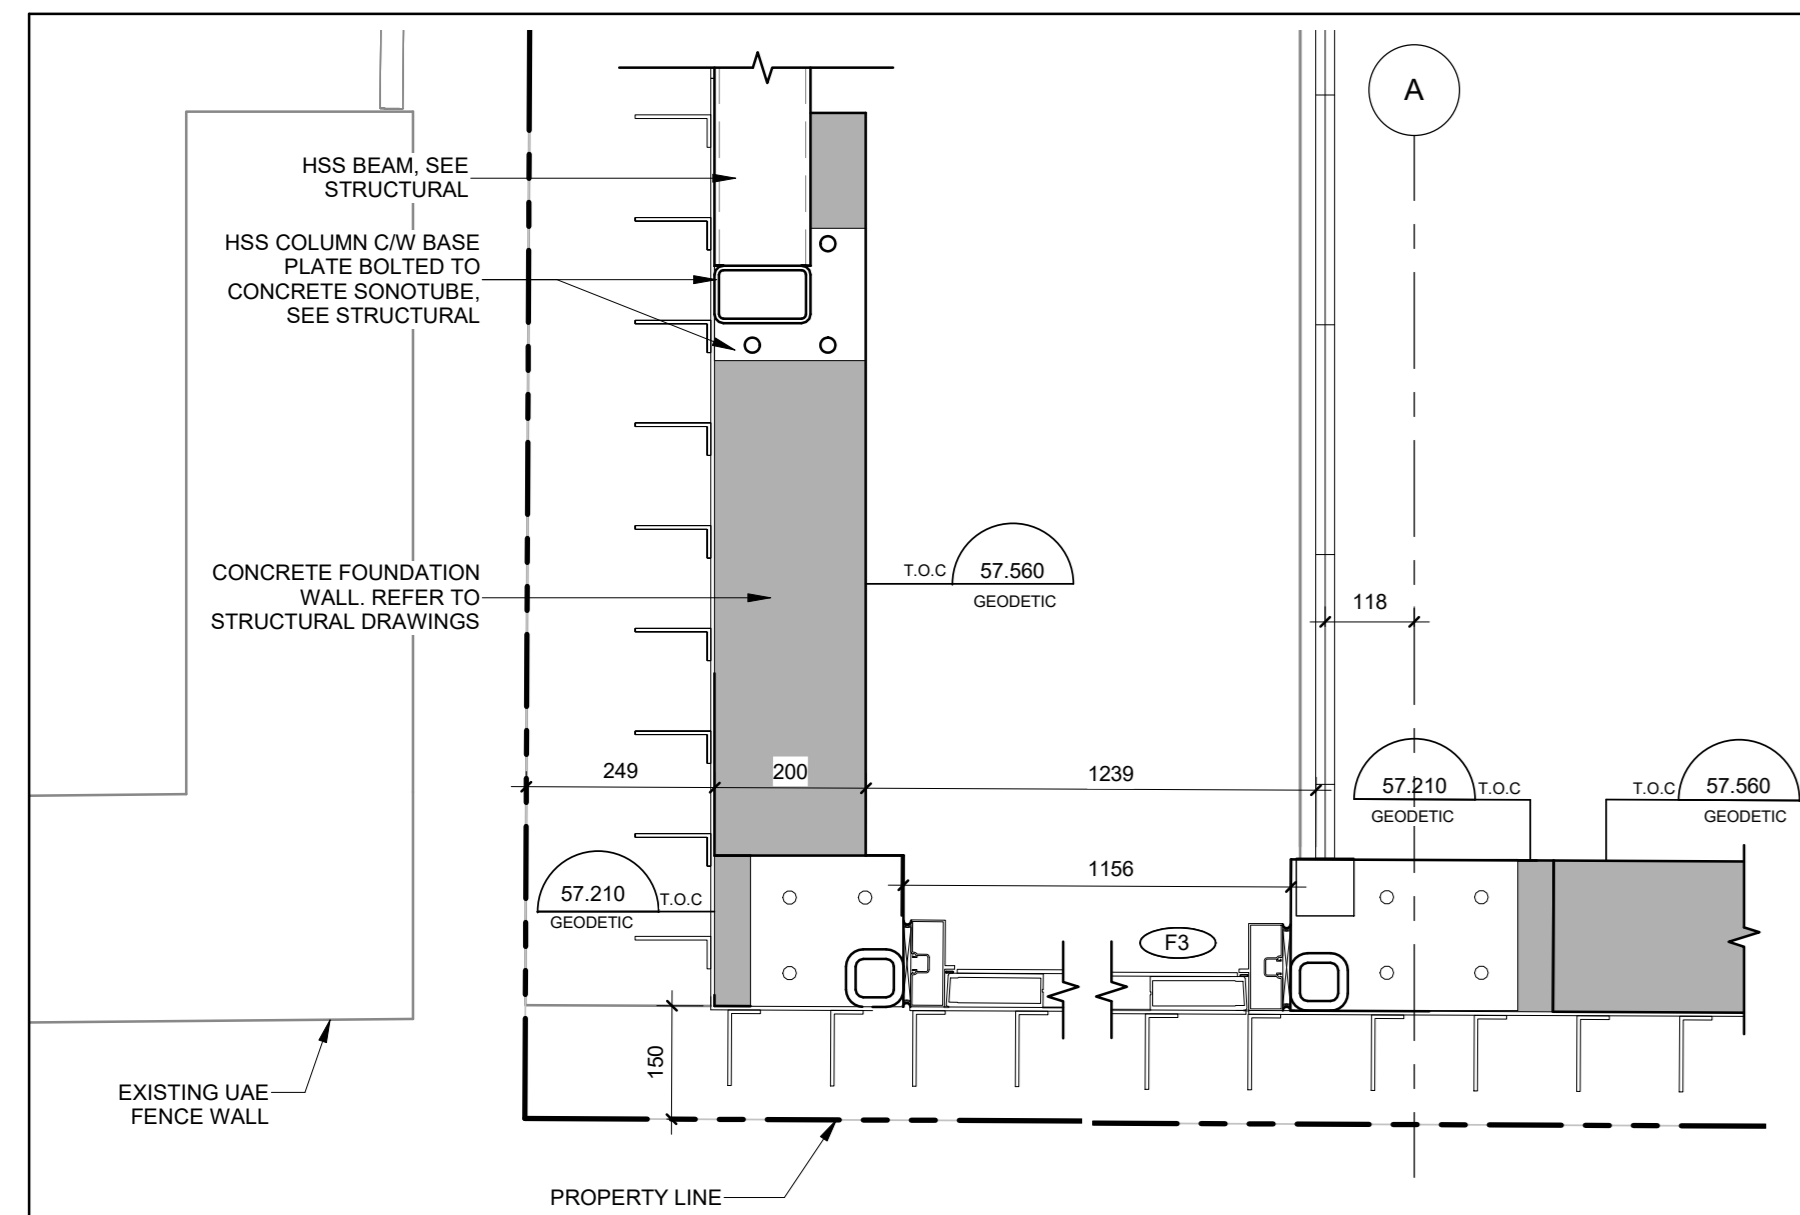

6 PLAN DETAIL - SECURITY FENCE AT SW CORNER
A005 1:10

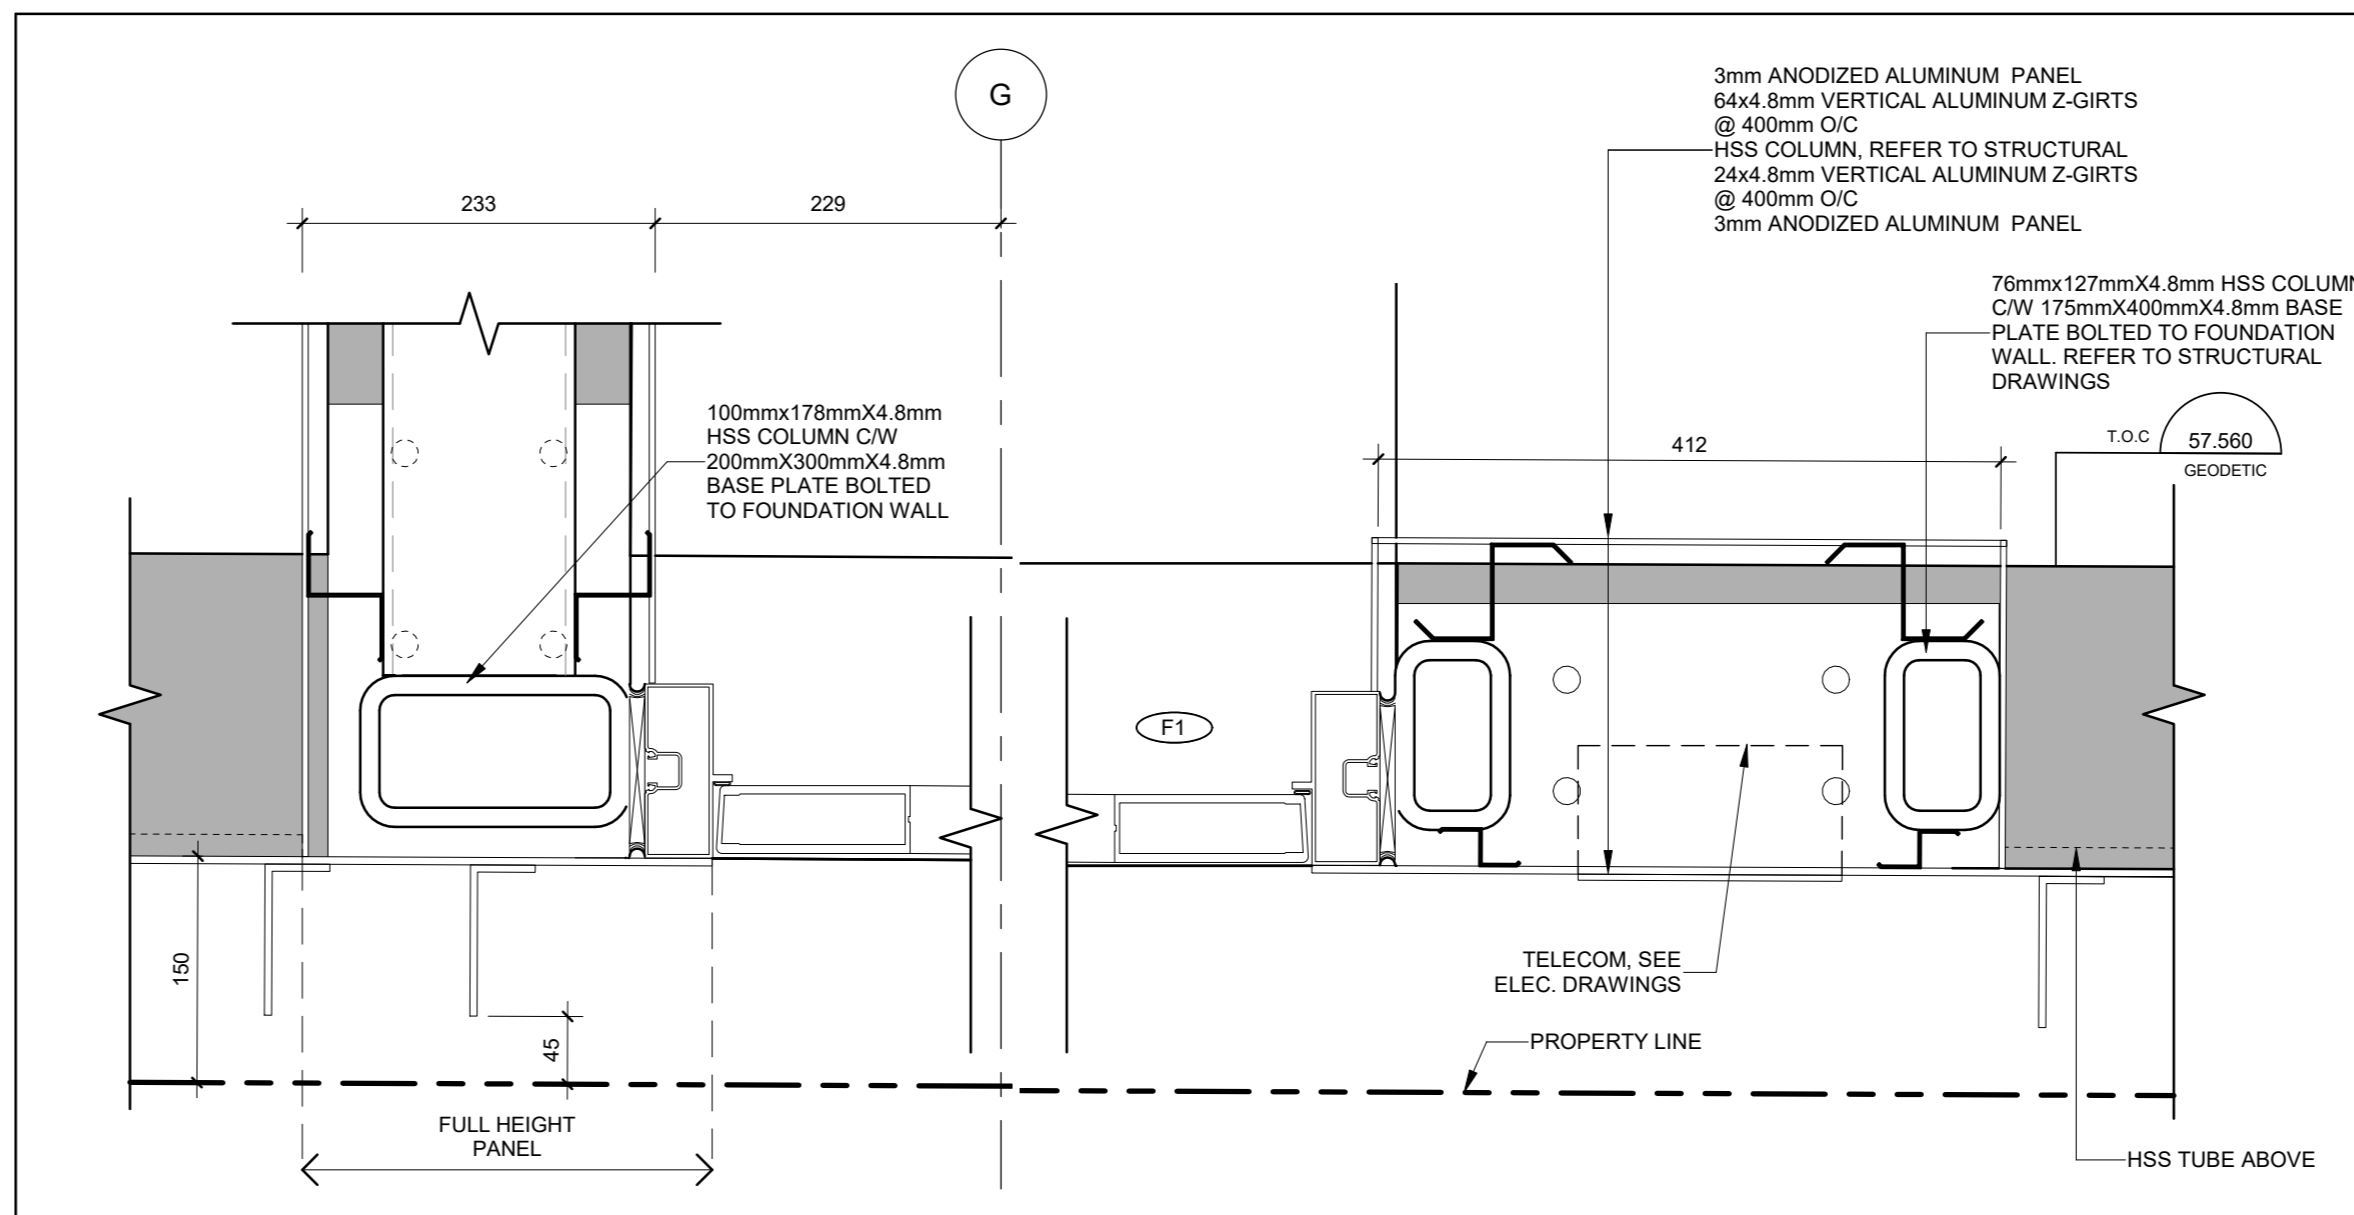

9 PLAN DETAIL - CONSULATE ENTRANCE
A005 1:5

2	NOV 03, 2023	Reissued for Site Plan Control Application	CJ
1	AUG 08, 2023	Reissued for Site Plan Control Application	MT
no.	date	revision/issue	by

grc architects
47 Clarence Street, Suite 401
Ottawa, Ontario K1N 5K5
t: 613-241-8203 f: 613-241-4180
info@grcarchitects.com www.grcarchitects.com

consultant

northpoint
professional stamp
ONTOARIO ASSOCIATION
OF ARCHITECTS
CAROLYN M. JONES
LICENSE
6087


project title
**NEW QATAR
EMBASSY AND
CONSULATE**

address


drawing title
**SECURITY FENCE PLAN
DETAILS**

date JUNE 30, 2023 job no.
scale As indicated **1218**
drawn LE drawing no.
approved CJ/JPD drawing no. **A005**
plot date/time 11/10/2023 3:28:14 PM


1. DO NOT SCALE FROM THIS DRAWING.
2. CONTRACTOR TO VERIFY ALL DIMENSIONS AND NOTIFY THE ARCHITECT OF ANY DISCREPANCIES BEFORE WORK COMMENCES.
3. THIS DRAWING TO BE READ IN CONJUNCTION WITH THE FOLLOWING DRAWINGS: STRUCTURAL, MECHANICAL, ELECTRICAL.

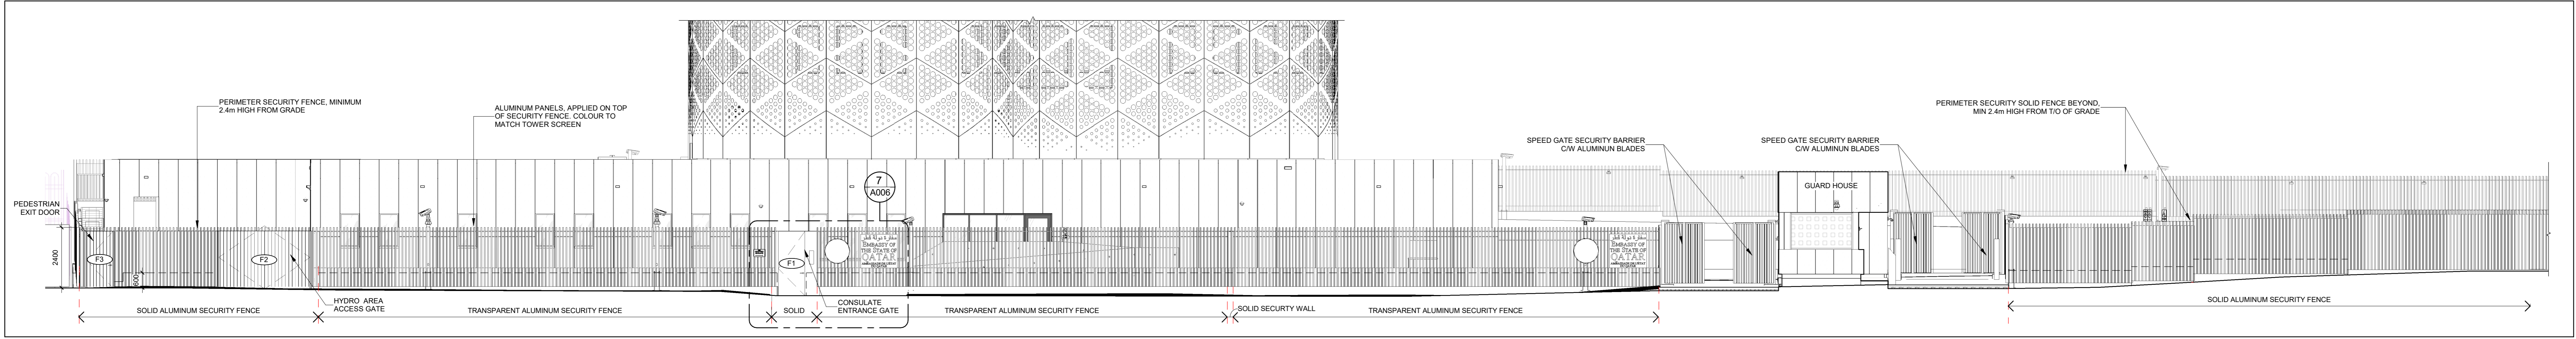


1 SECURITY FENCE - SOUTH ELEVATION
A006 1:100

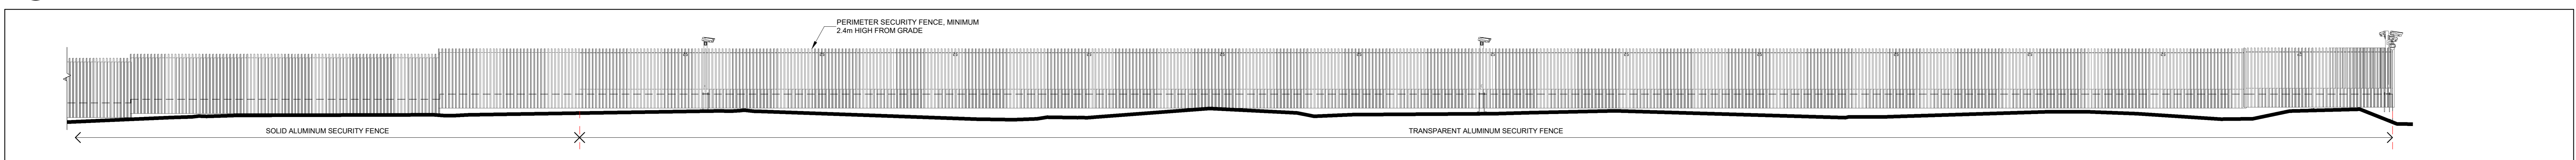


2 SECURITY FENCE - SOUTH ELEVATION CONTINUED
A006 1:100

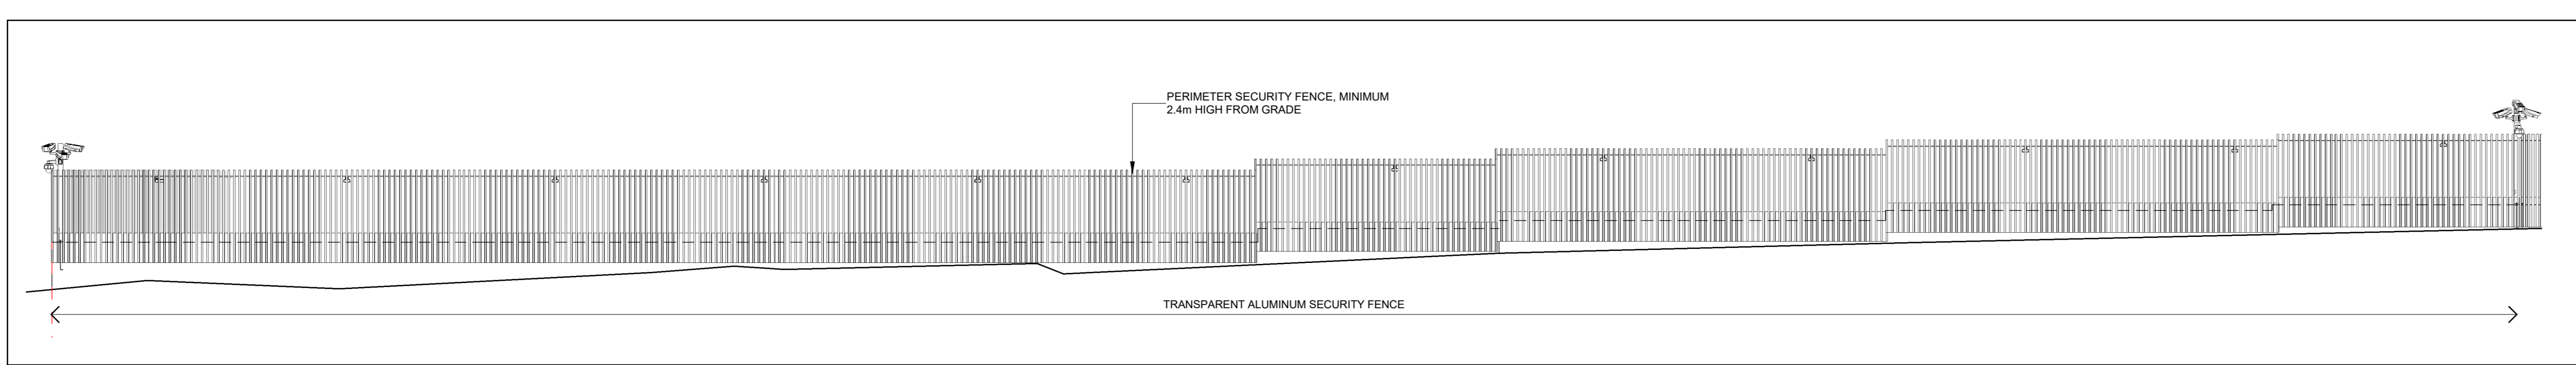


3 SECURITY FENCE - EAST ELEVATION
A006 1:100

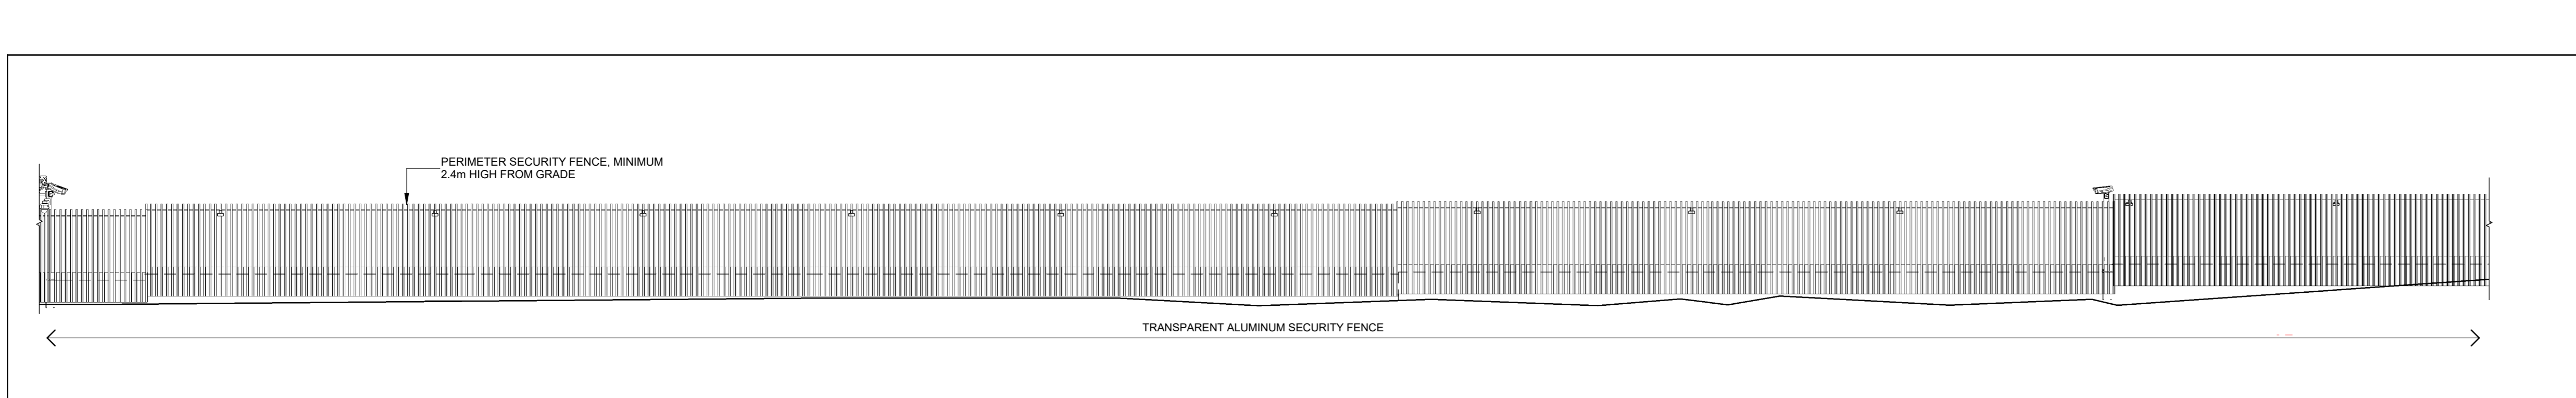


4 SECURITY FENCE - NORTH-EAST ELEVATION
A006 1:100

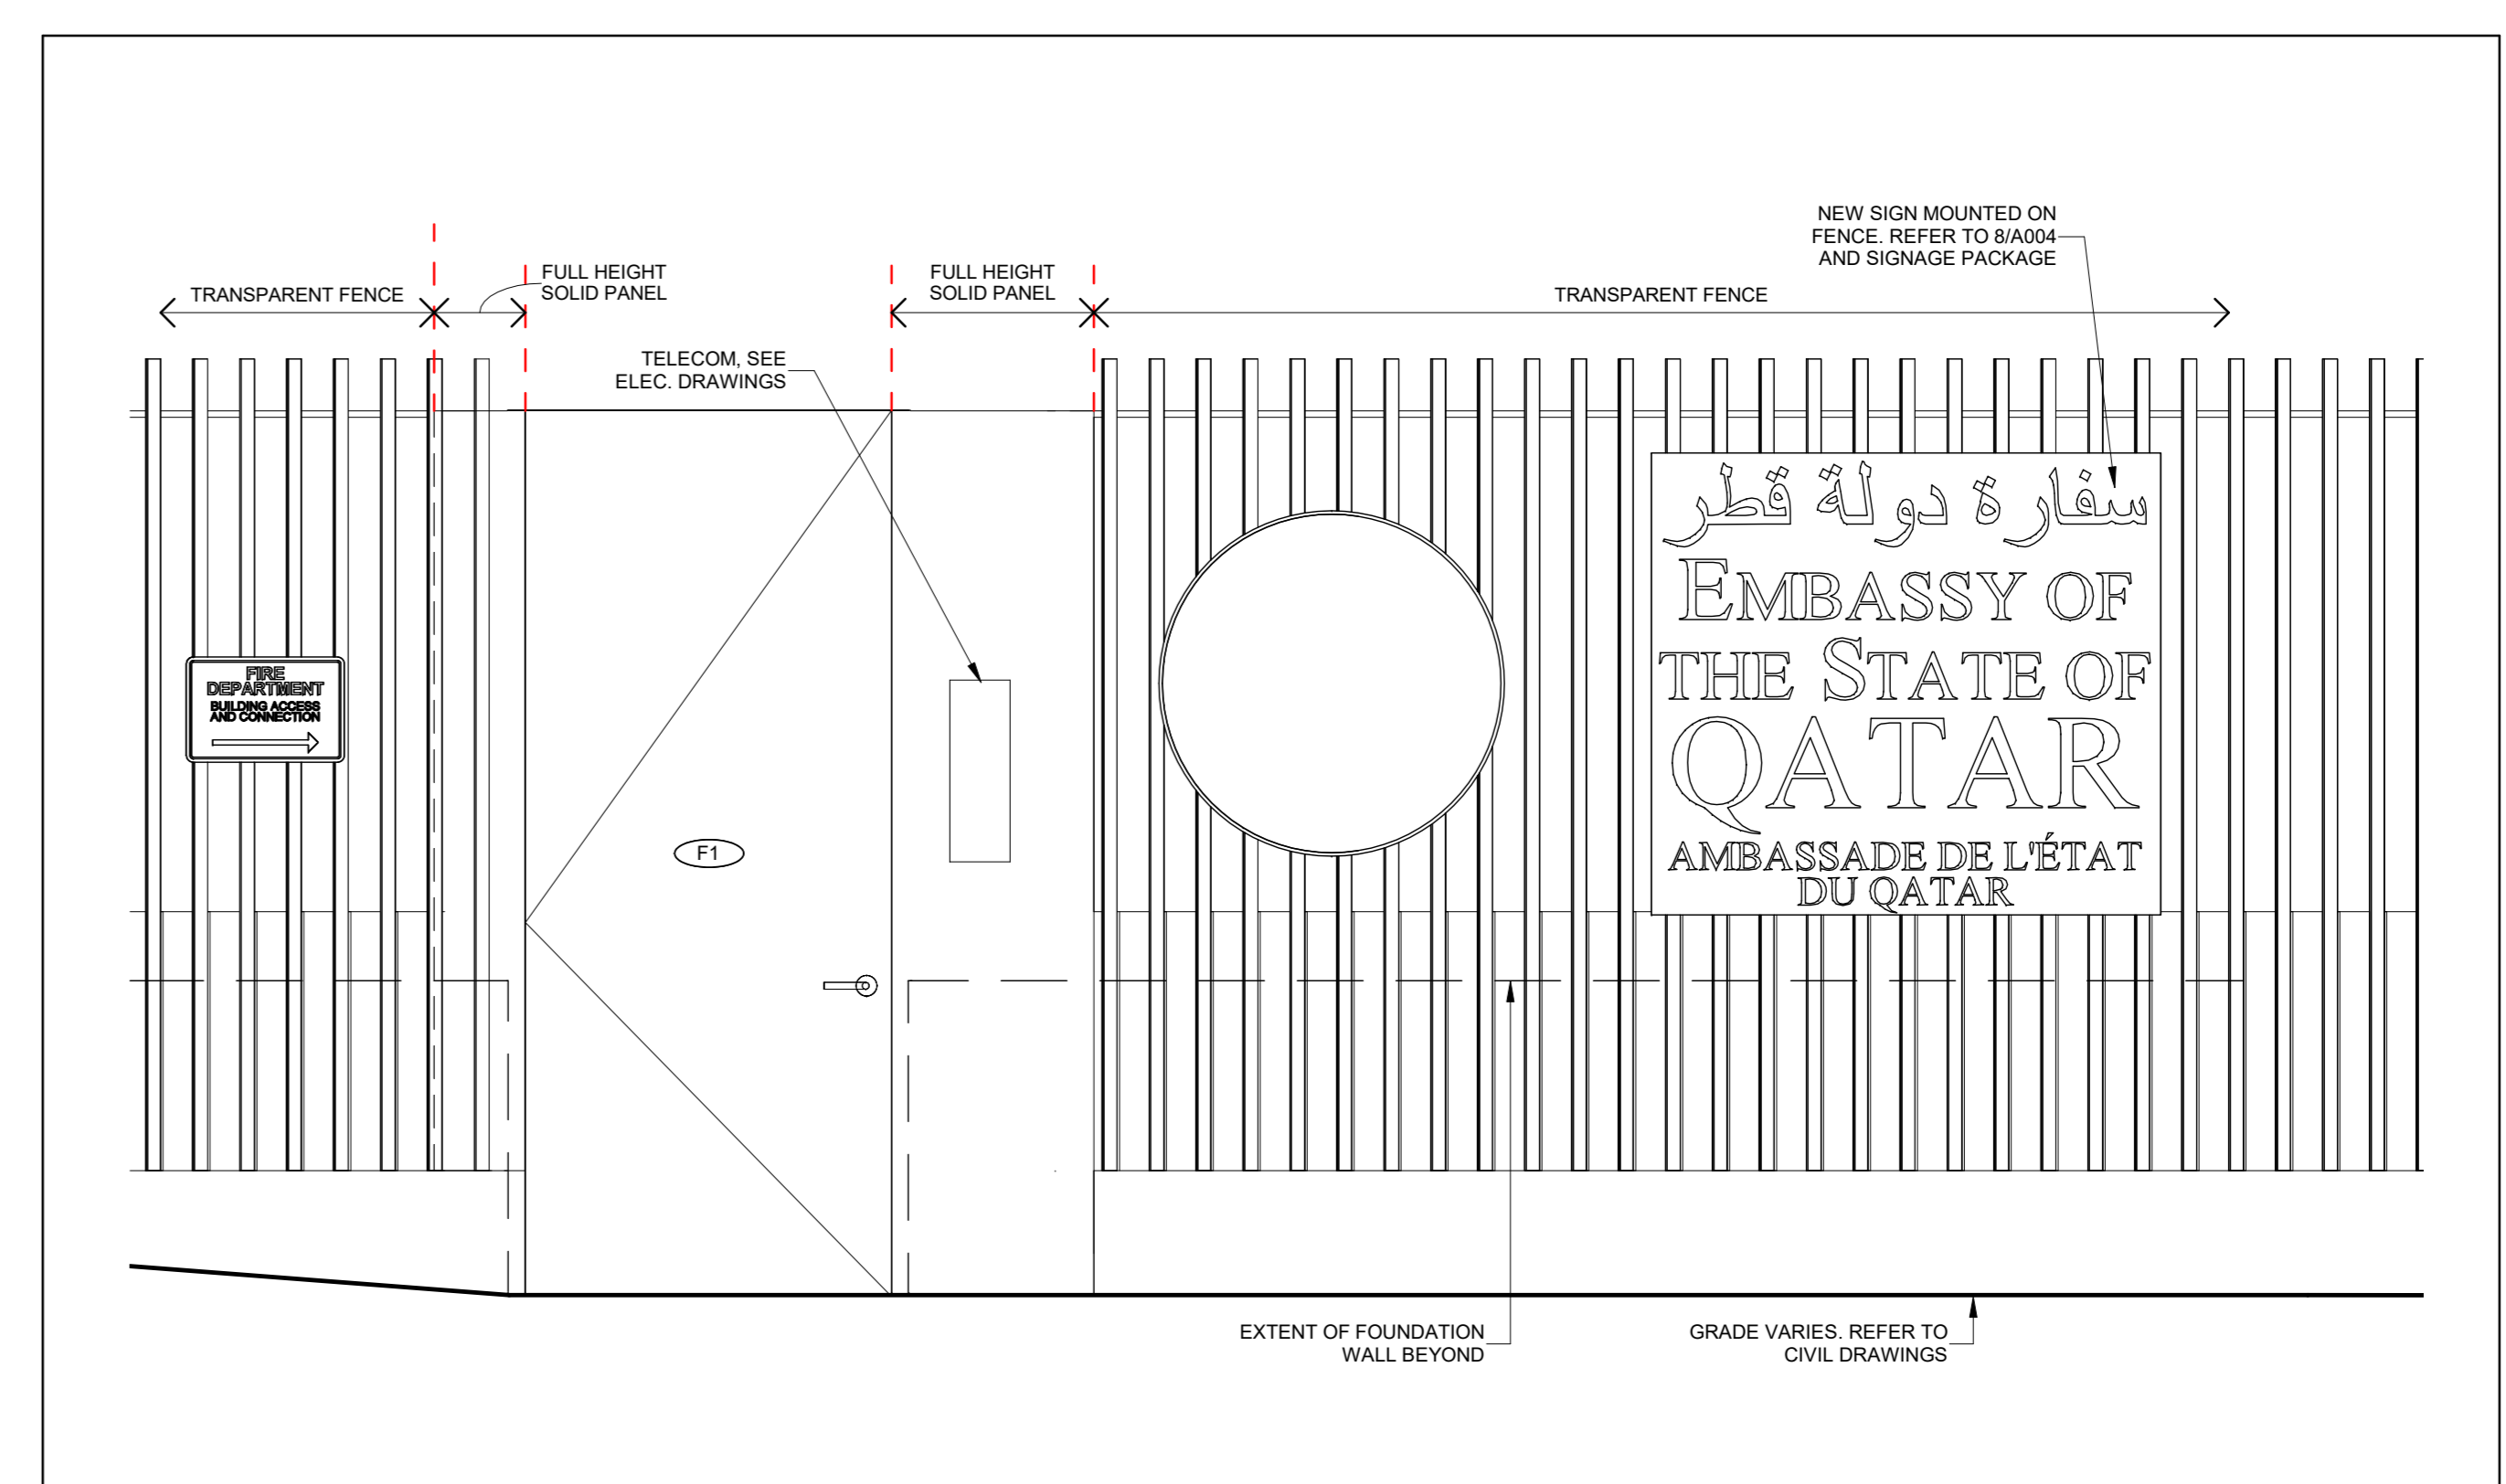


7 SECURITY FENCE AT CONSULATE ENTRANCE - SOUTH ELEVATION
A006 1:20

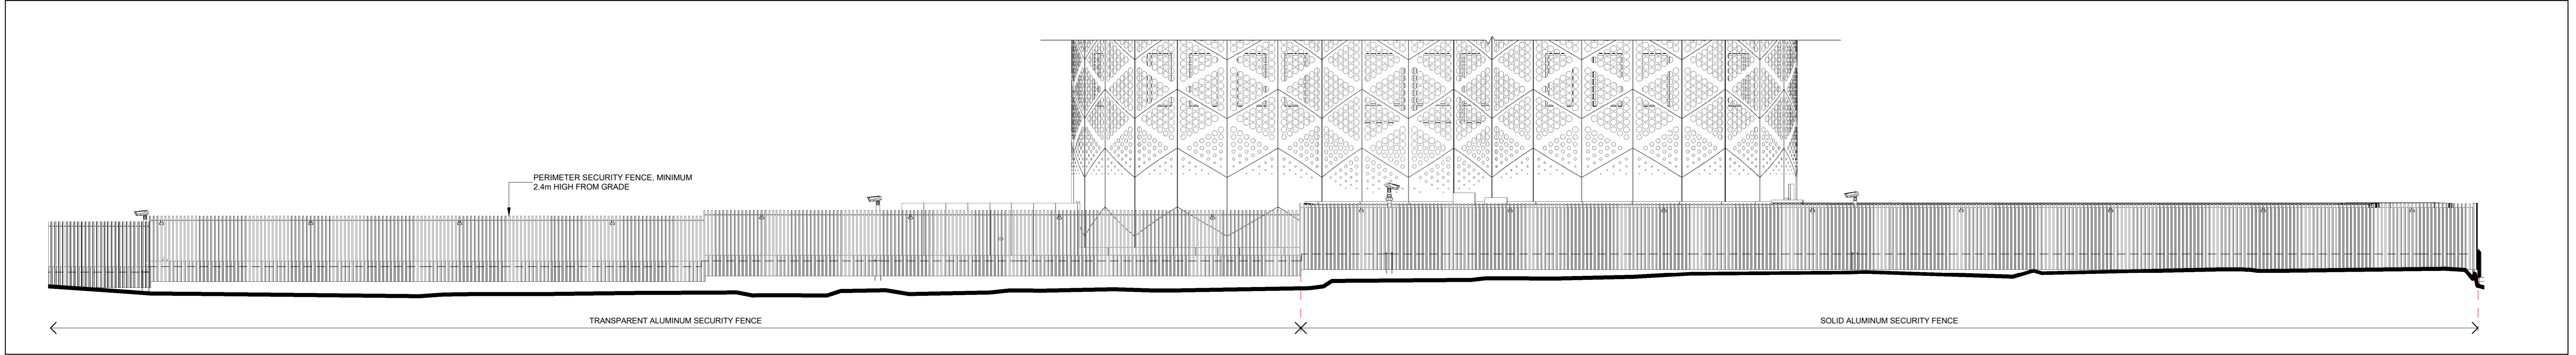

5 SECURITY FENCE - NORTH ELEVATION
A006 1:100

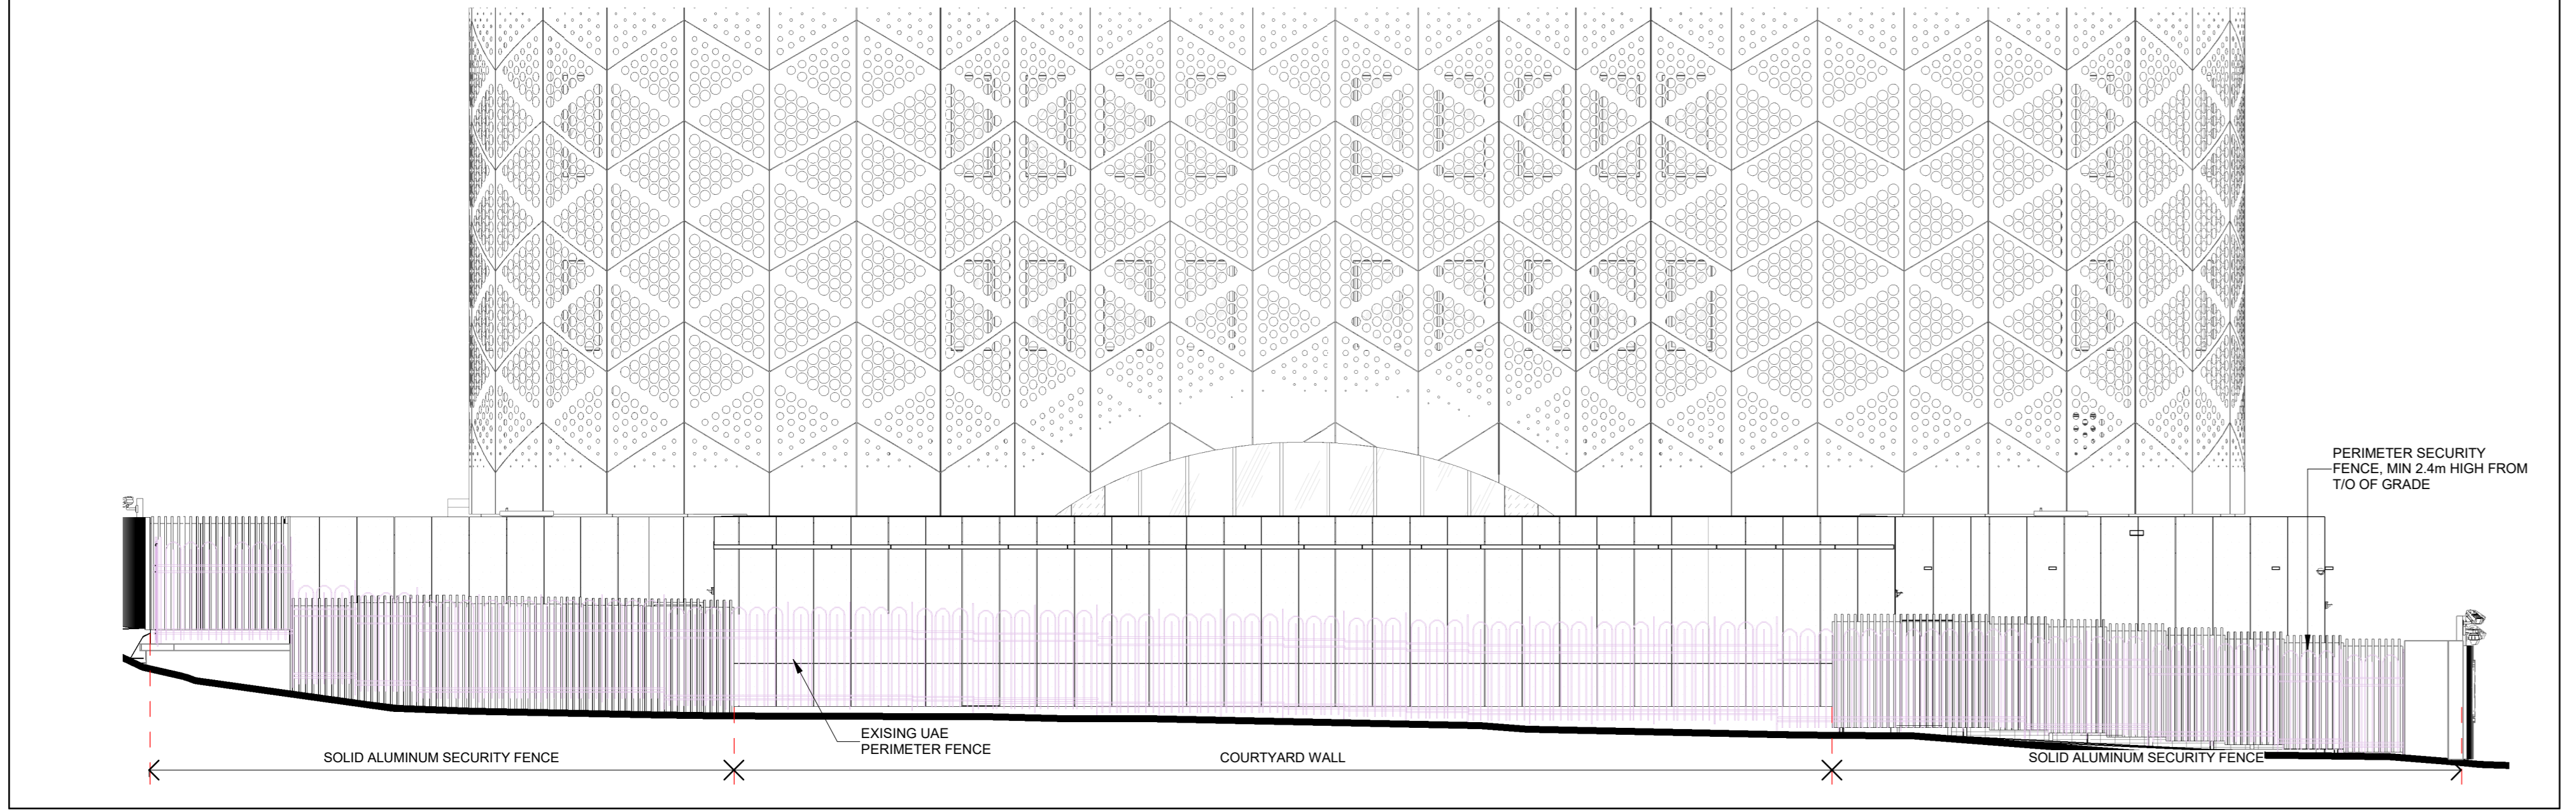

6 SECURITY FENCE - WEST ELEVATION
A006 1:100

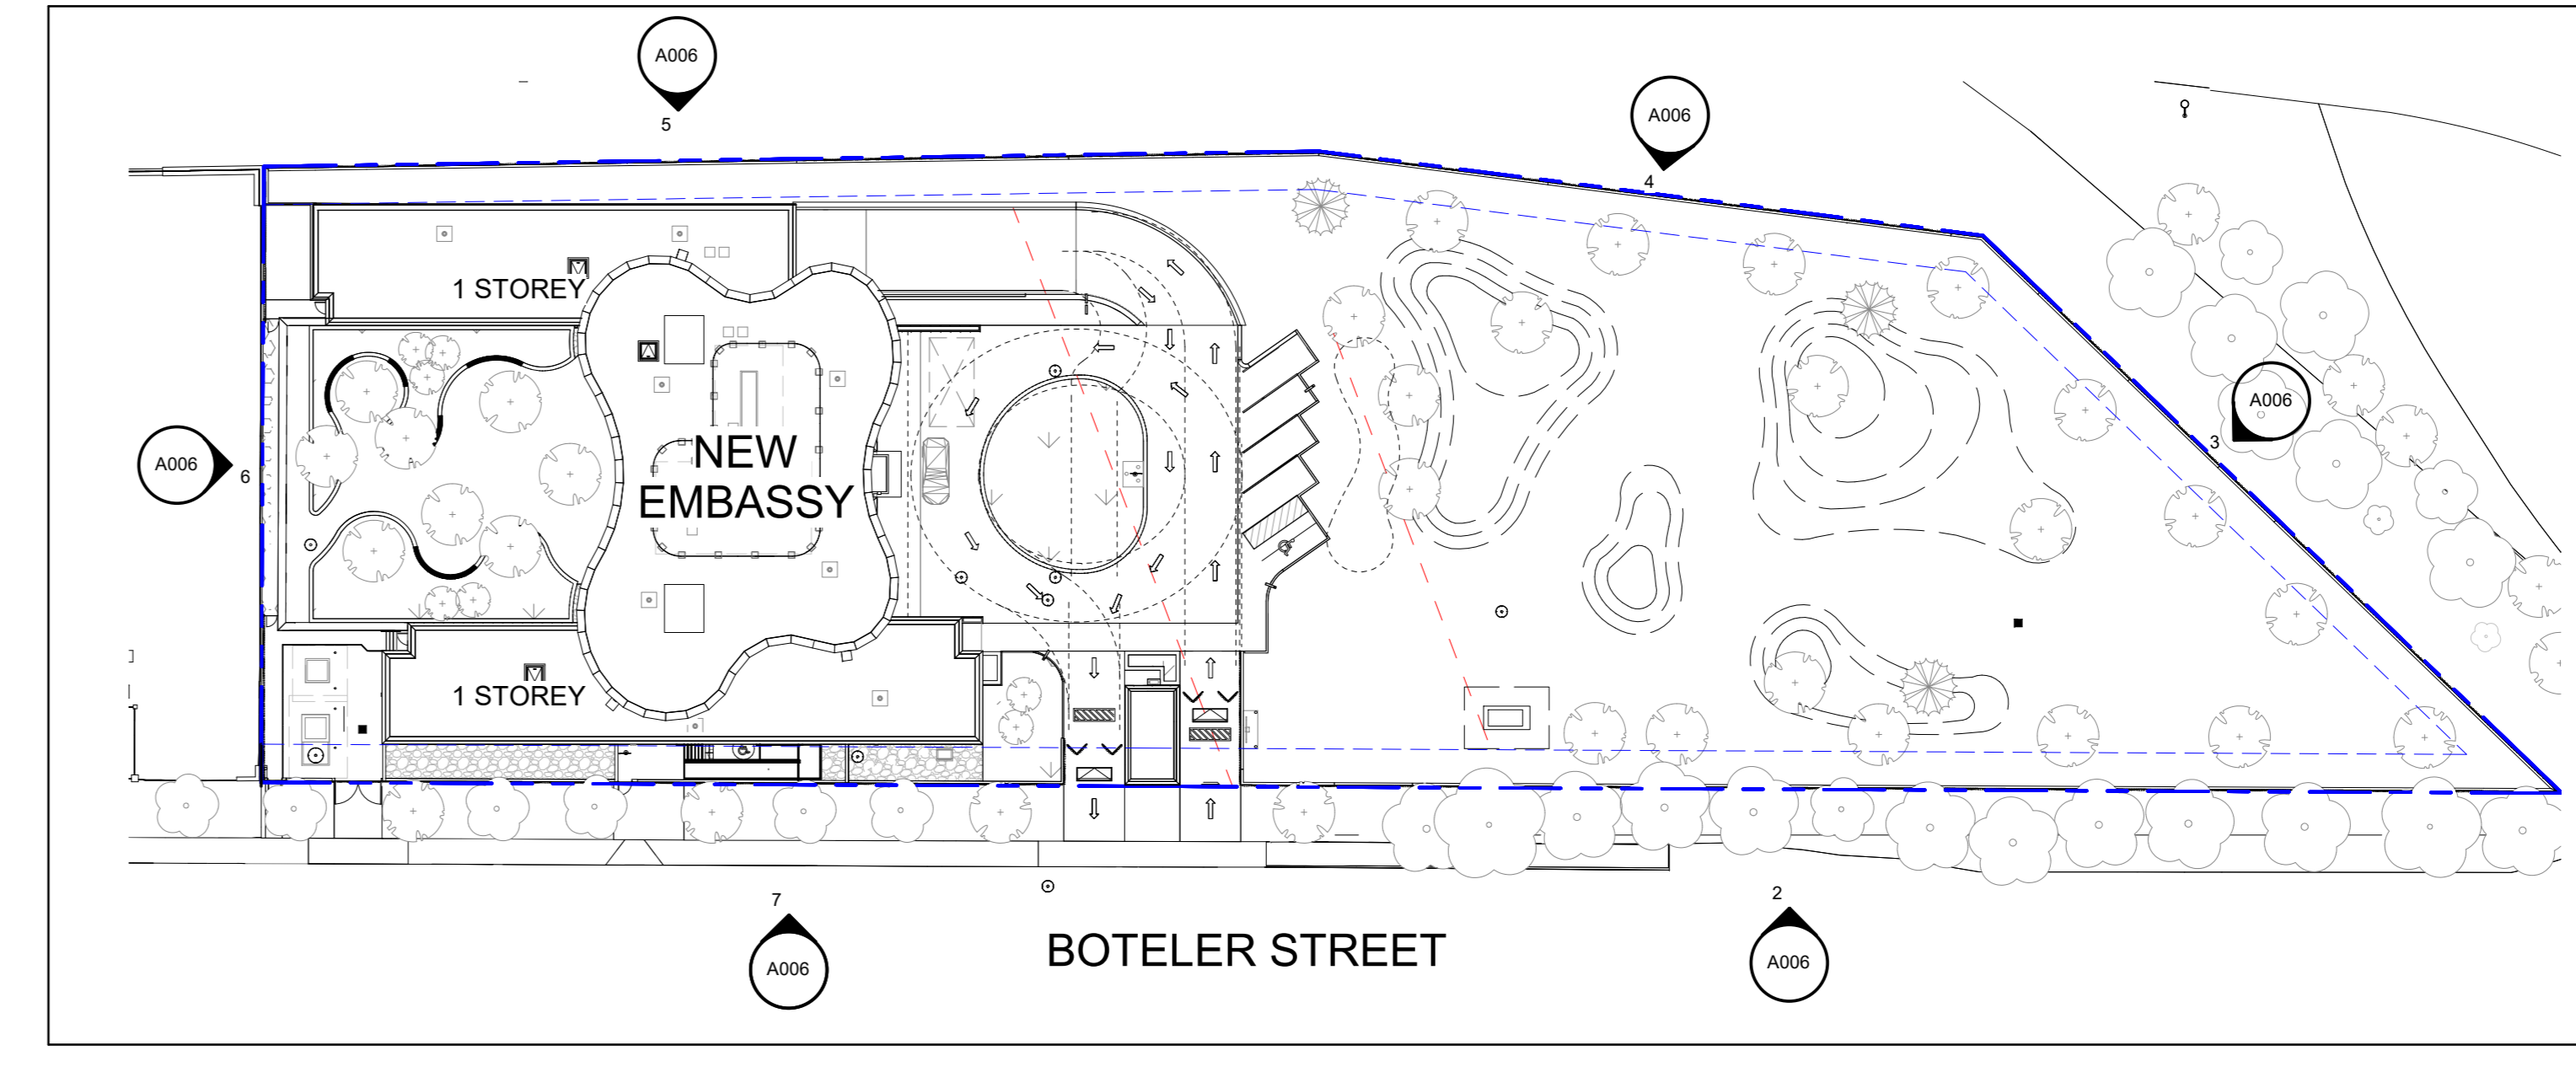

8 FENCE KEY PLAN
A006 1:500

4	NOV 03, 2023	Released for Site Plan Control Application	CJ
3	AUG 08, 2023	Released for Site Plan Control Application	MT
2	APR 12, 2022	Issued for Building Permit	CJ
1	MAR 08, 2022	Issued for Site Plan Control Application	CJ
no.		revision/issue	by

grc architects
47 Clarence Street, Suite 401
Ottawa, Ontario K1N 5K5
t: 613-241-8203 f: 613-241-4180
info@grcarchitects.com www.grcarchitects.com

consultant

northpoint
professional stamp
ONARIO ASSOCIATION
OF ARCHITECTS
CAROLYN M. JONES
LICENSE
6687

project title
NEW QATAR EMBASSY AND CONSULATE
address

drawing title
SITE PLAN - SECURITY PERIMETER FENCE - ELEVATIONS
date: JUNE 30, 2023
scale: As indicated
drawn: LE
approved: C.J.P.D.
plot date/time: 11/10/2023 3:28:48 PM
job no.: **1218**
drawing no.: **A006**

1. DO NOT SCALE FROM THIS DRAWING.
2. CONTRACTOR TO VERIFY ALL DIMENSIONS AND NOTIFY THE ARCHITECT OF ANY DISCREPANCIES BEFORE WORK COMMENCES.
3. THIS DRAWING TO BE READ IN CONJUNCTION WITH THE FOLLOWING DRAWINGS: STRUCTURAL, MECHANICAL, ELECTRICAL.