


5.	2022 11 25	REVISED PER SITE PLAN COMMENTS
4.	2022 08 25	REVISED REAR YARD AMENITY
3.	2022 07 04	REVISED PER SITE PLAN COMMENTS
2.	2022 05 13	ISSUED FOR PRICING
1.	2022 03 25	ISSUED FOR SITE PLAN CONTROL
No.	Y / M / D	REVISION

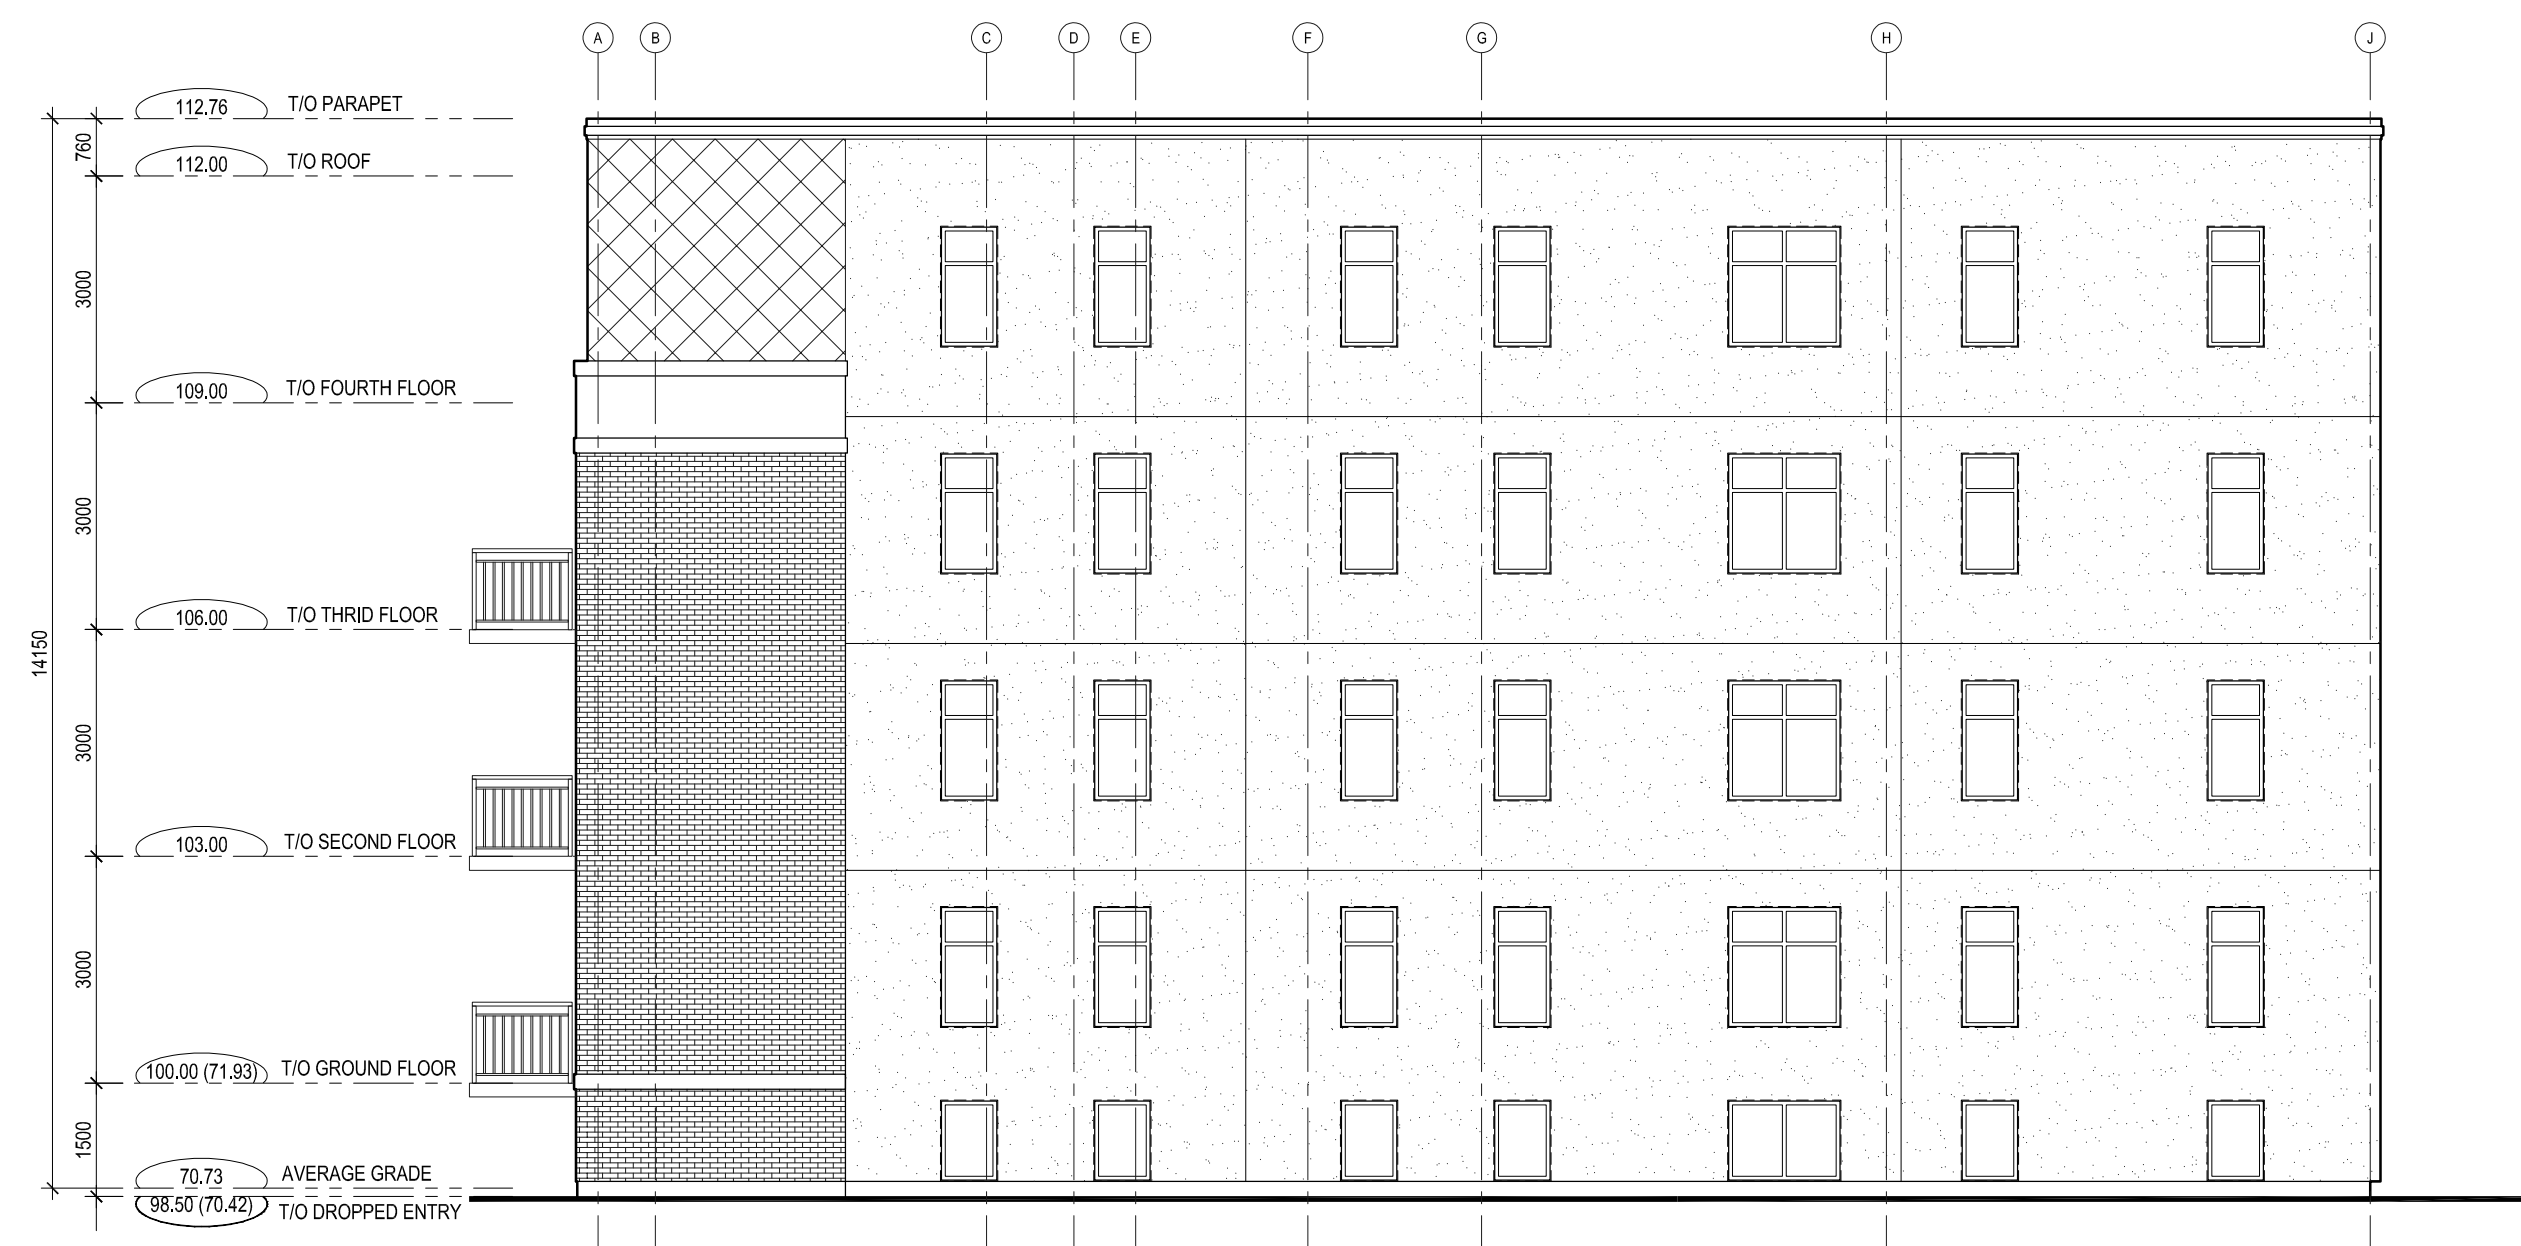

**1**  
**A-201** FRONT (NORTH) ELEVATION  
 SCALE: 1:100



**2**  
**A-201** RIGHT (WEST) ELEVATION  
 SCALE: 1:100



**3**  
**A-201** REAR (SOUTH) ELEVATION  
 SCALE: 1:100



**4**  
**A-201** LEFT (EAST) ELEVATION  
 SCALE: 1:100

It is the responsibility of the appropriate contractor to check & verify all dimensions on site and report all errors &/or omissions to the architect. All contractors must comply with all pertinent codes & by-laws, & use proprietary products as directed by the manufacturer. Do not scale drawings. Copyright reserved.



**WILBROD APARTMENTS**  
 326-330 WILBROD ST. OTTAWA ON.

**ELEVATIONS**

Drawn By: **AW**  
 Project No: **2107**  
 Date: **JAN 2022**  
 Scale: **1:100**

**A-201**