



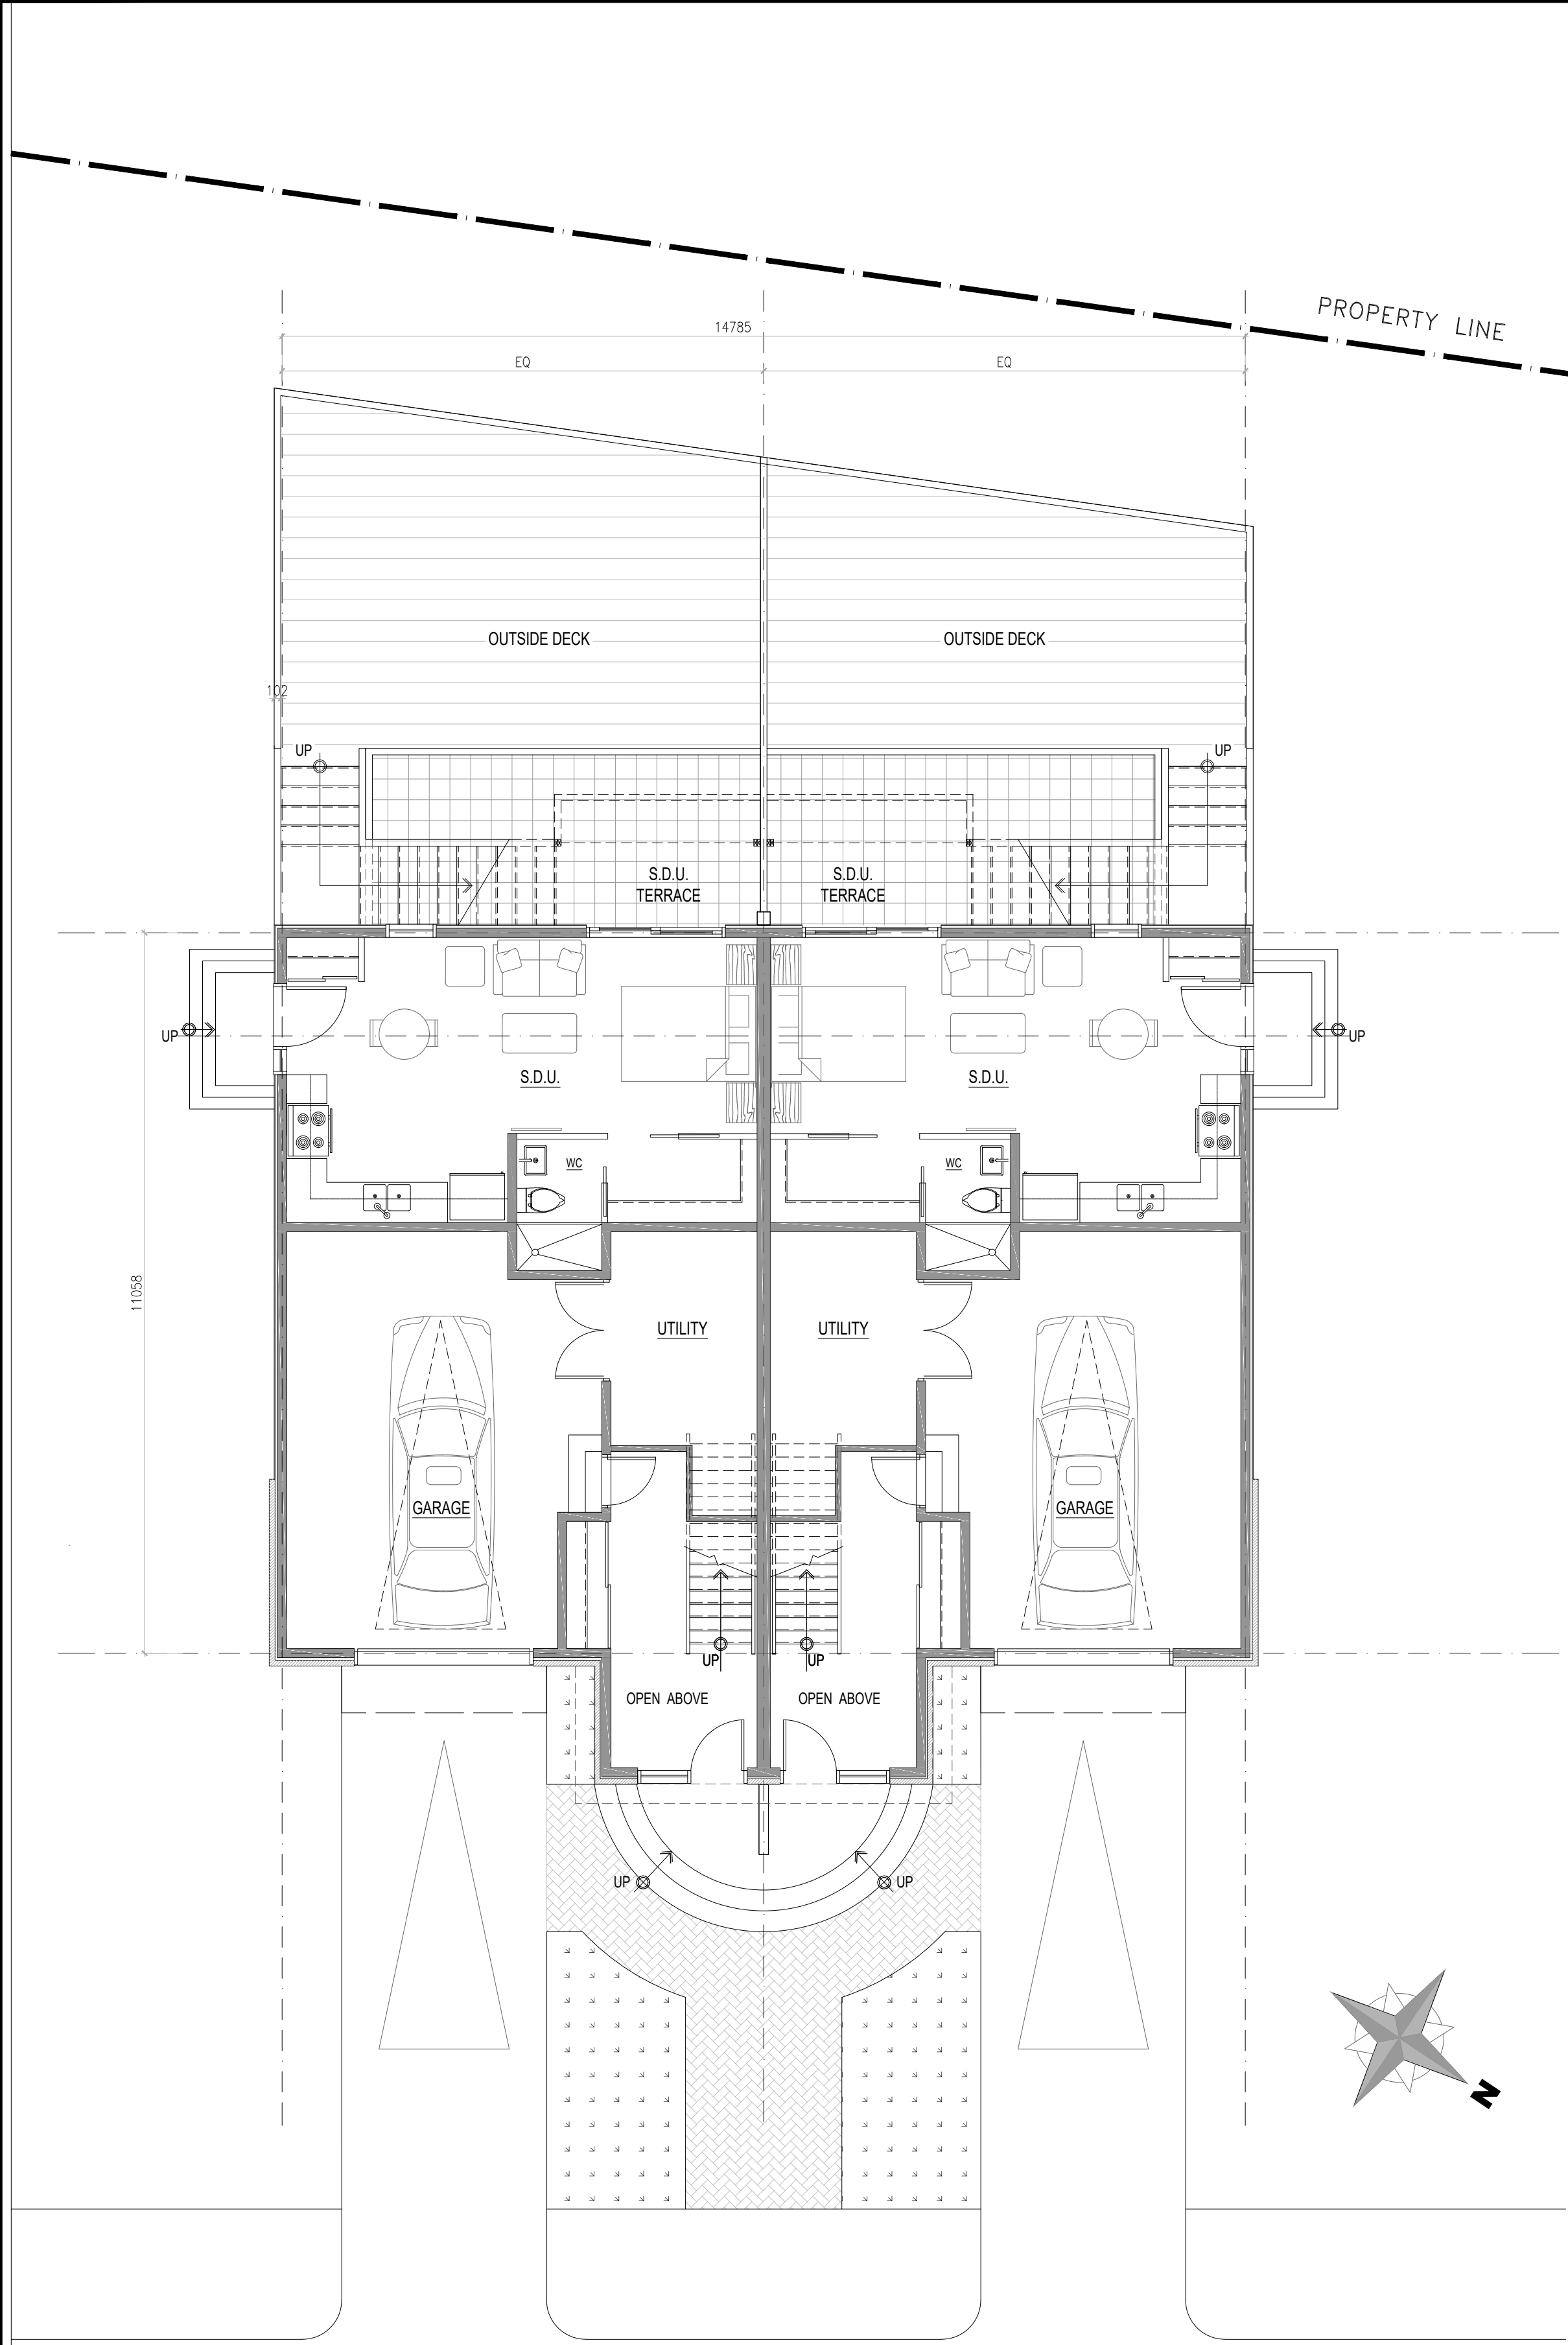

1 LOWER LEVEL PLAN
SCALE 1:75

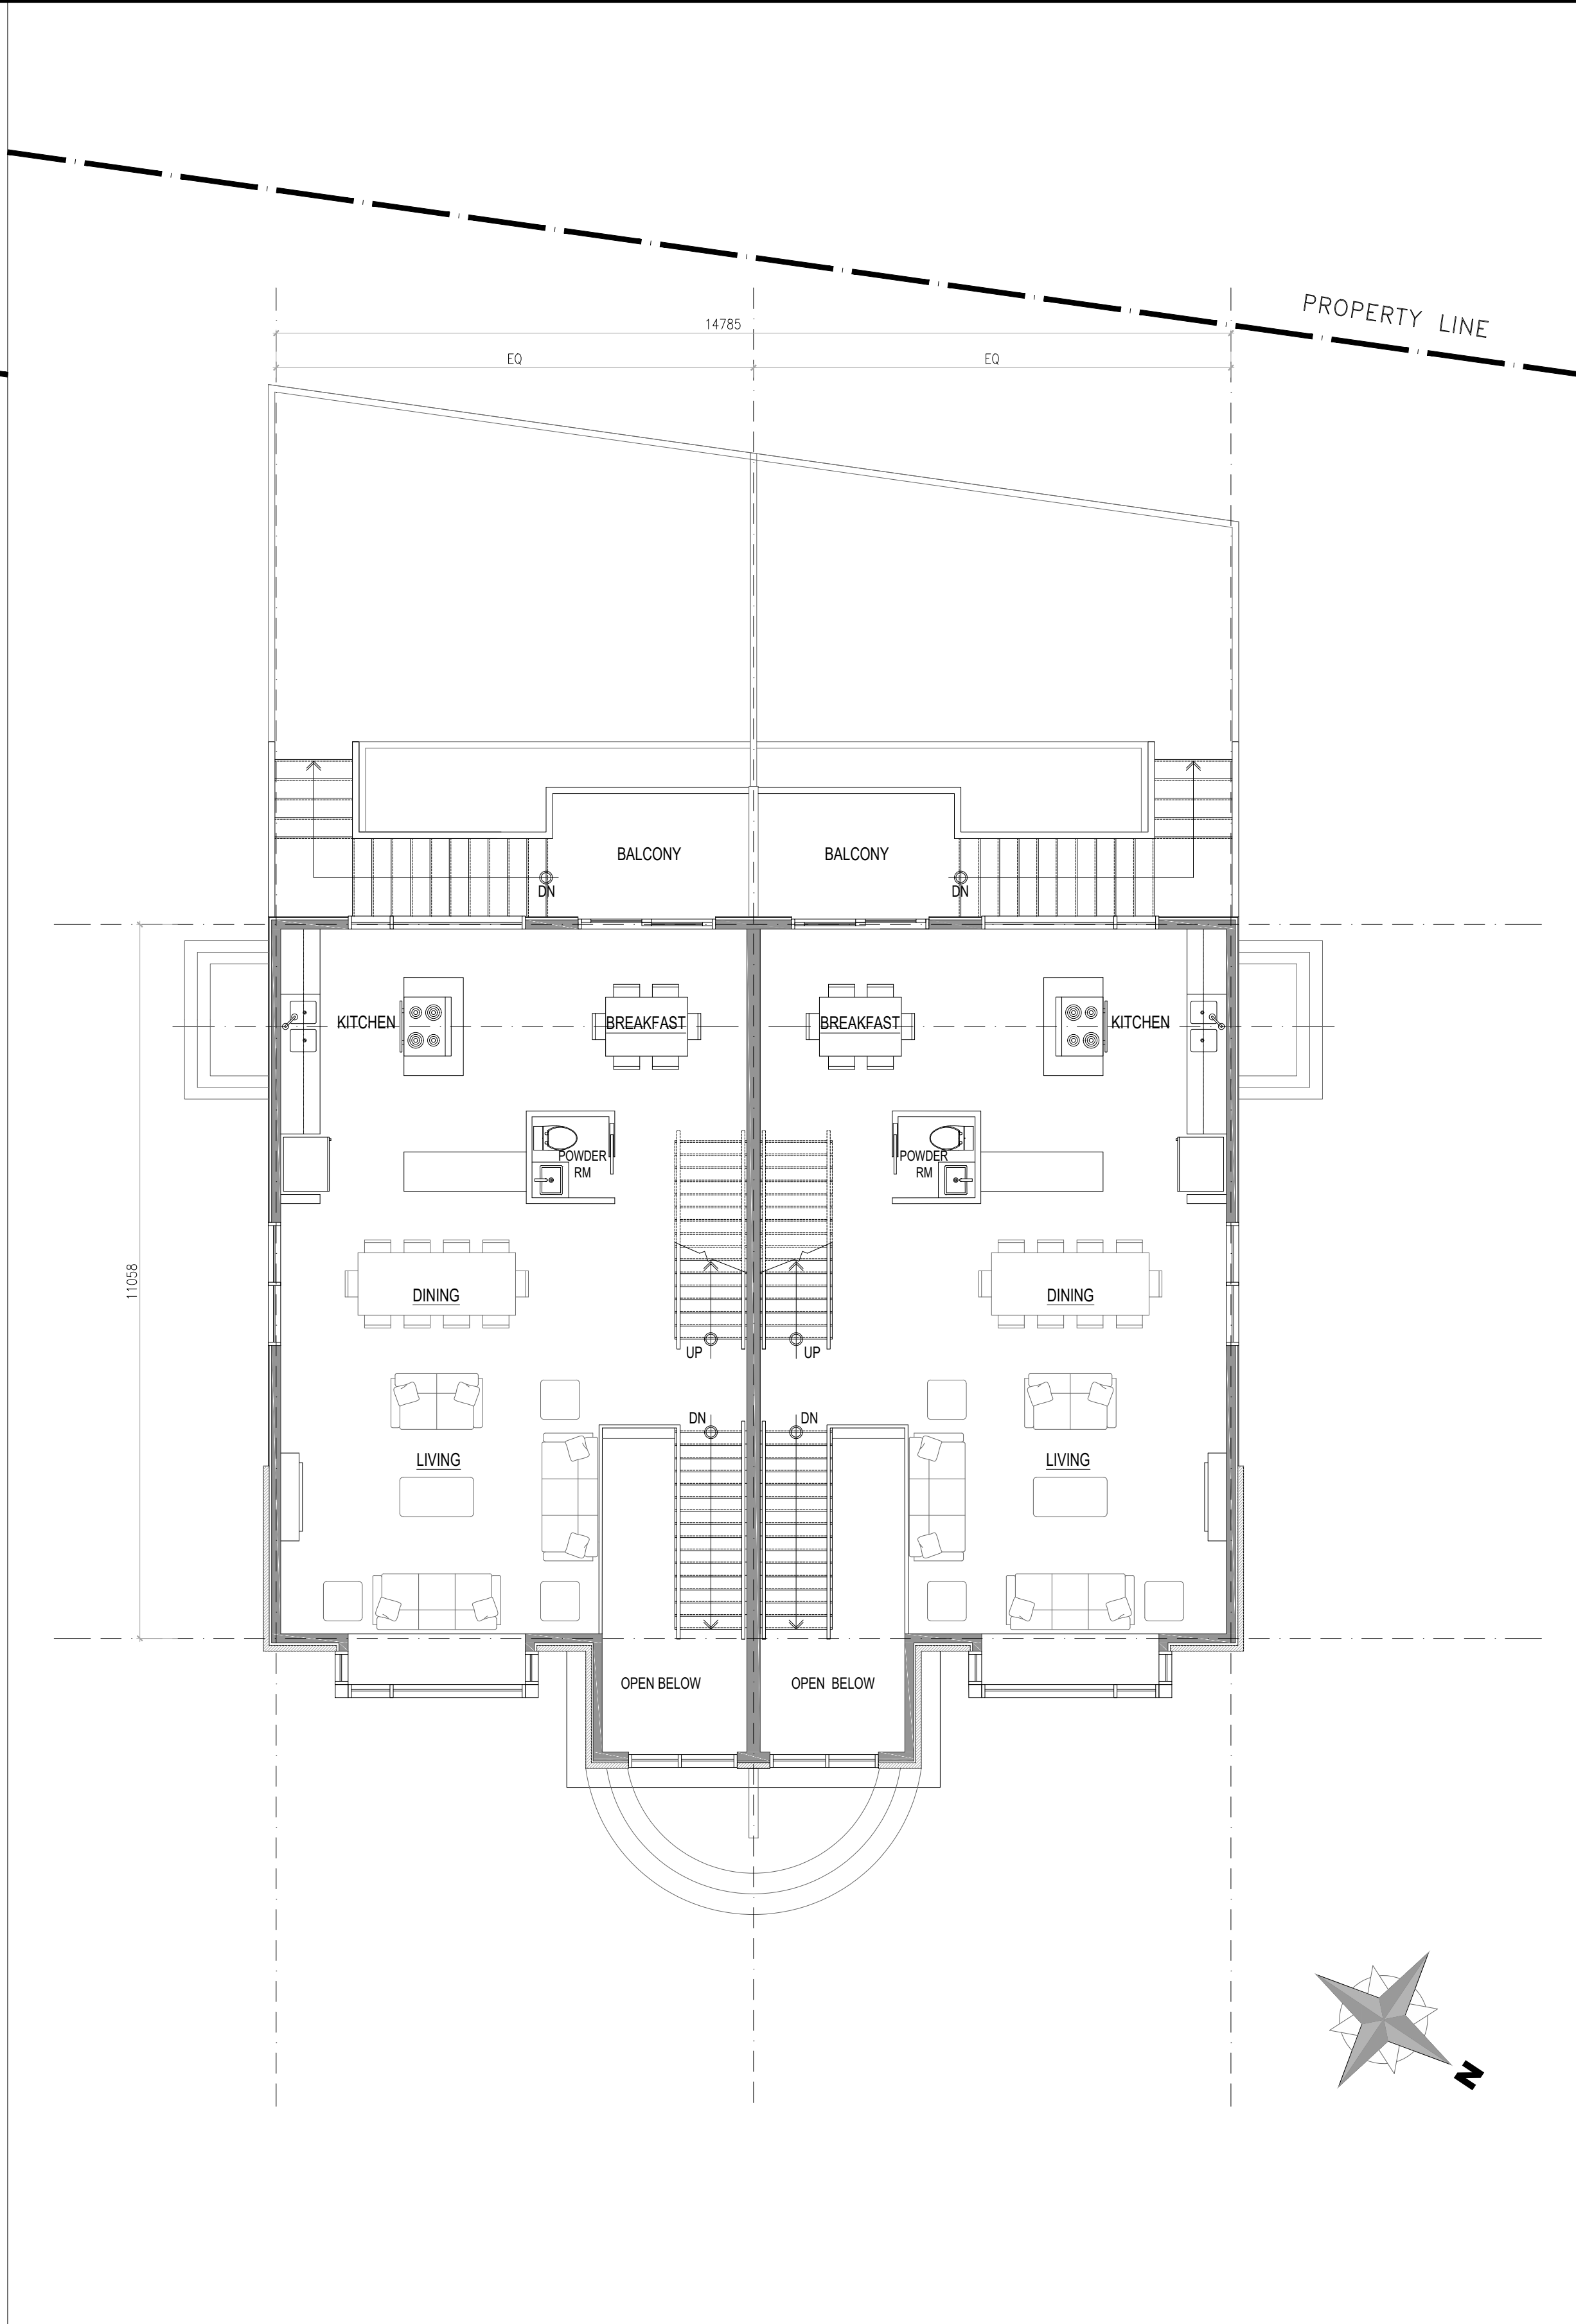

2 MAIN LEVEL PLAN
SCALE 1:75

11			
10			
09			
08			
07			
06			
05			
04			
03			
02			
01	FOR REVIEW	PR	2022-03-29
No.	REVISIONS	BY	DATE

NOT AUTHENTIC UNLESS SIGNED AND DATED

P² concepts
728 RIDGEWOOD AVE. UNIT 201
OTTAWA, ONTARIO, K1V 6A6

CONSULTING ENGINEERS

STRUCTURAL

MECHANICAL

ELECTRICAL

DESIGNED BY:	DRAWN BY:	APPROVED BY:
P.E.	H.N.	P.E.


PROJECT
3130 WOODROFFE AVENUE
SEMI-DETACHED HOME

DRAWING TITLE
FLOOR PLANS


PROJECT NO.
0391

DATE
MAR 29, 2022

A-100

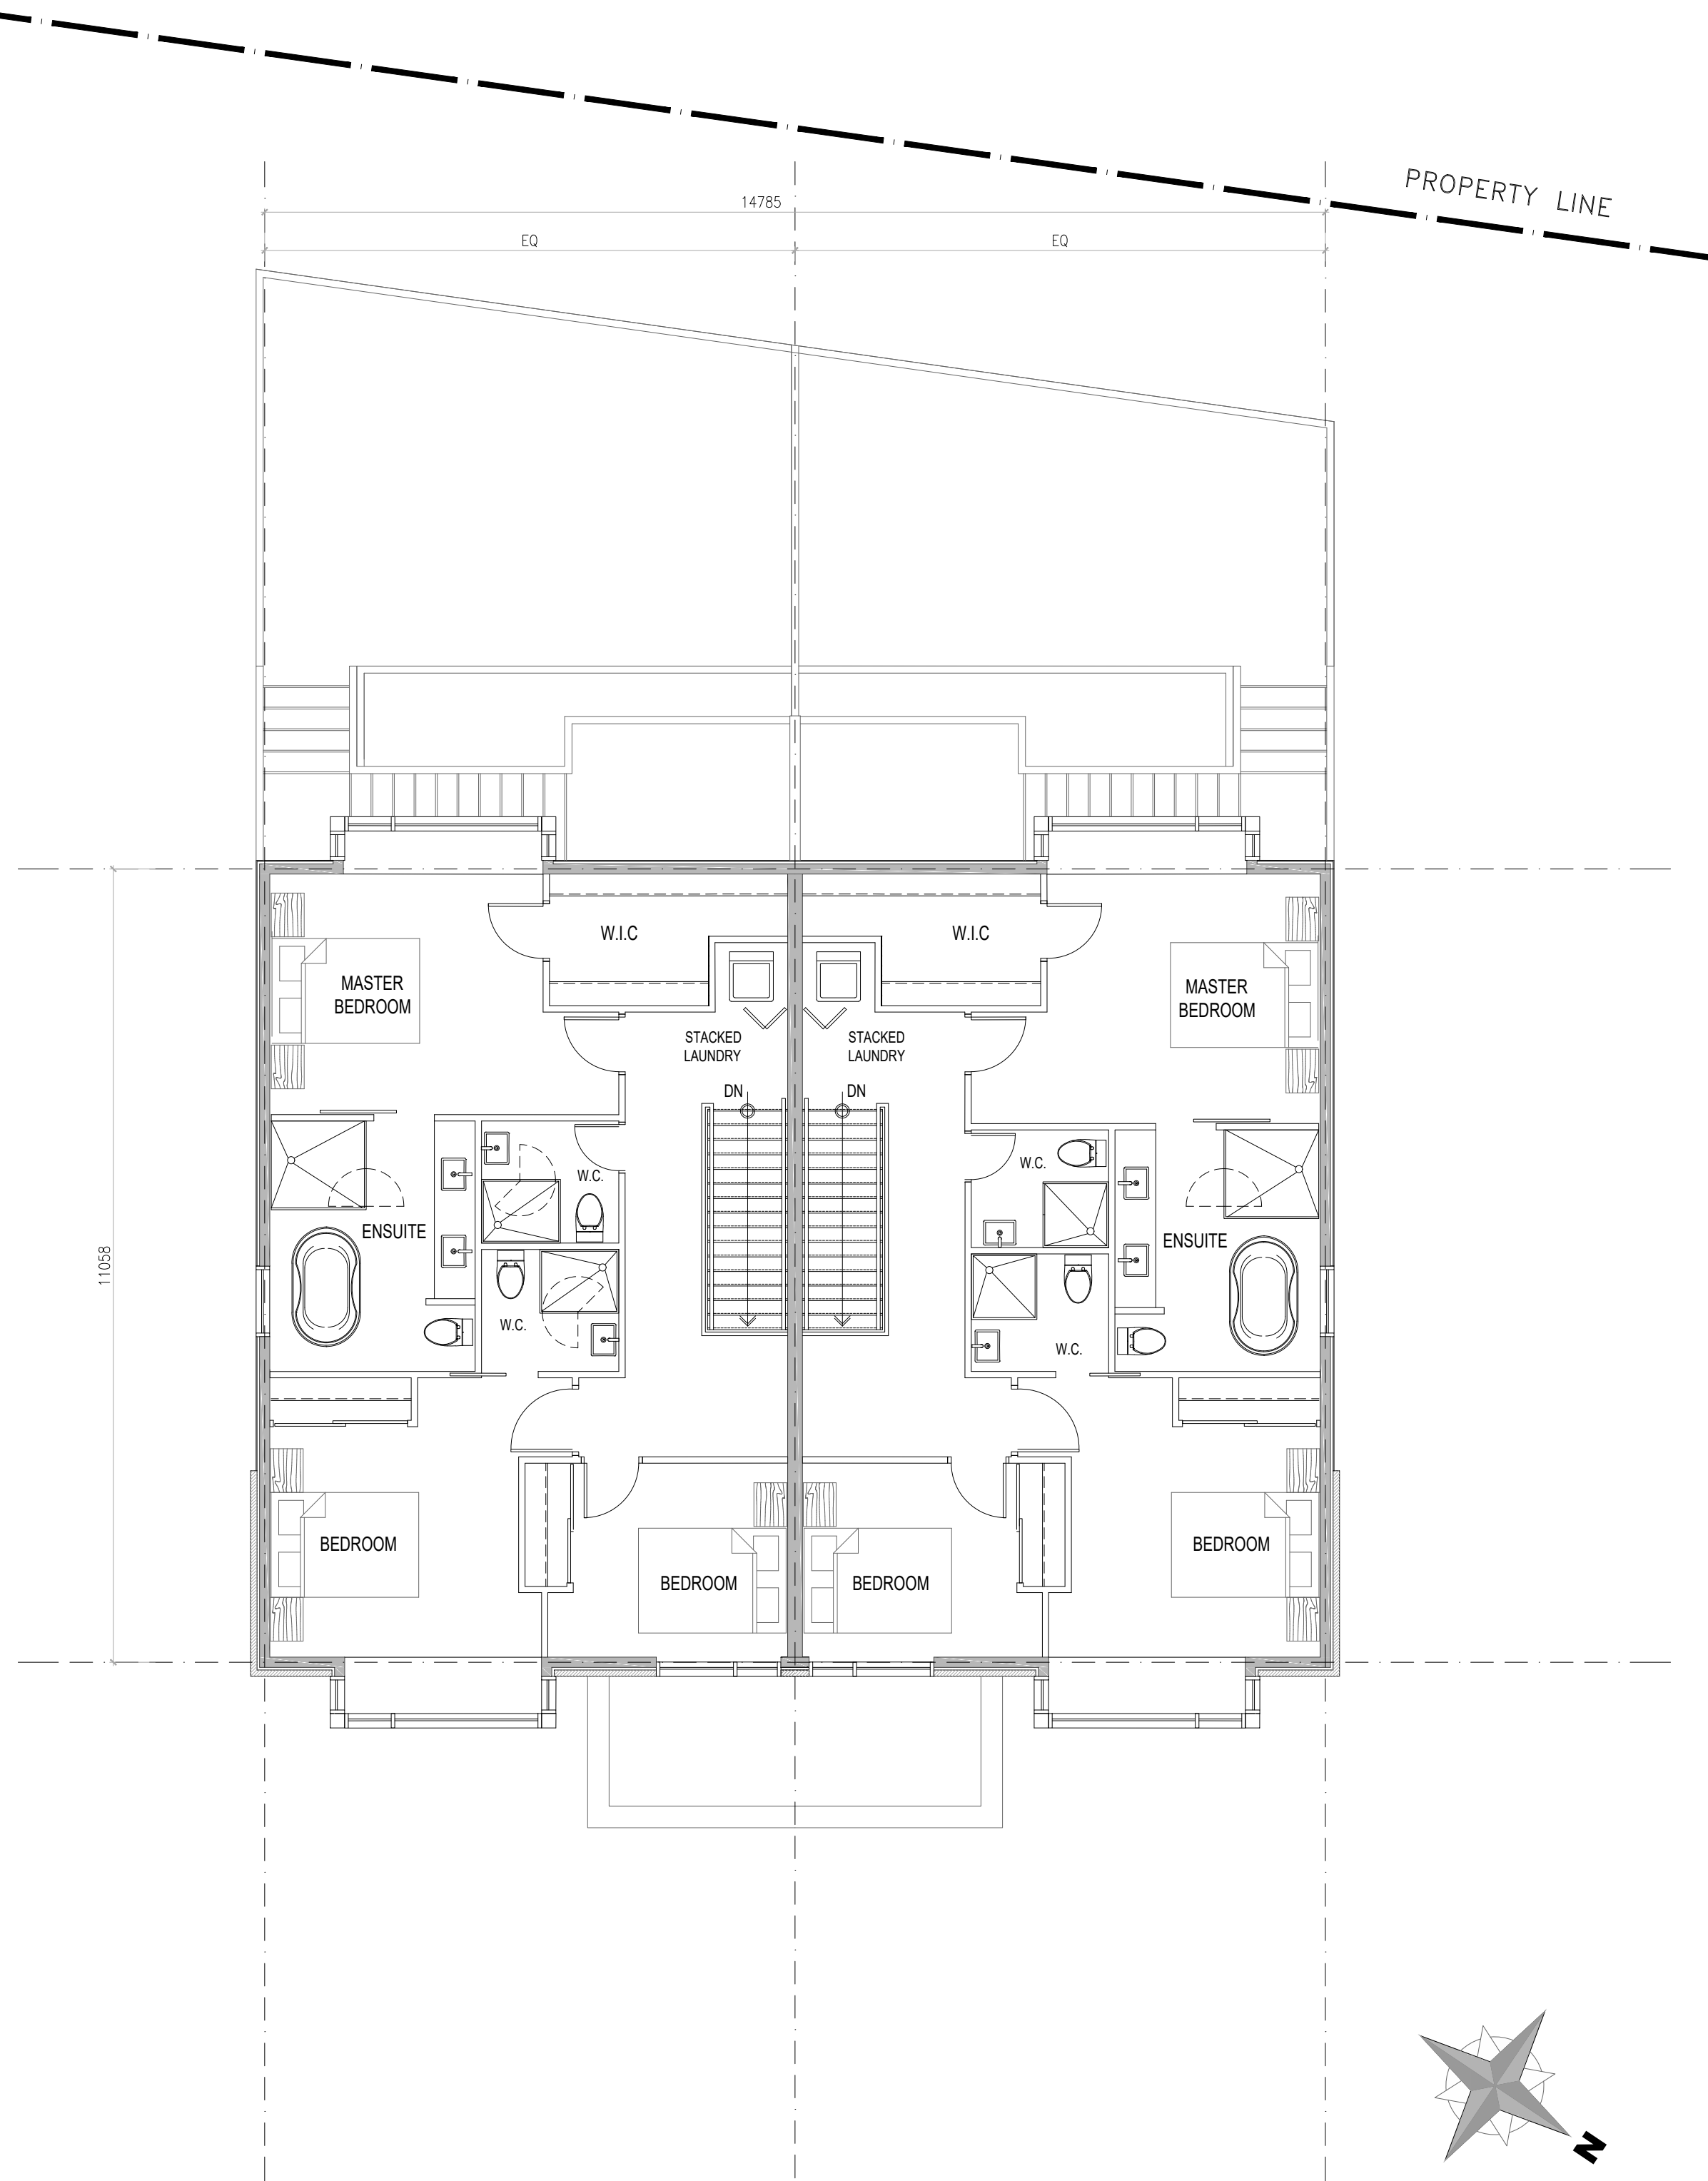

1 SECOND LEVEL PLAN
A-101 SCALE 1:75

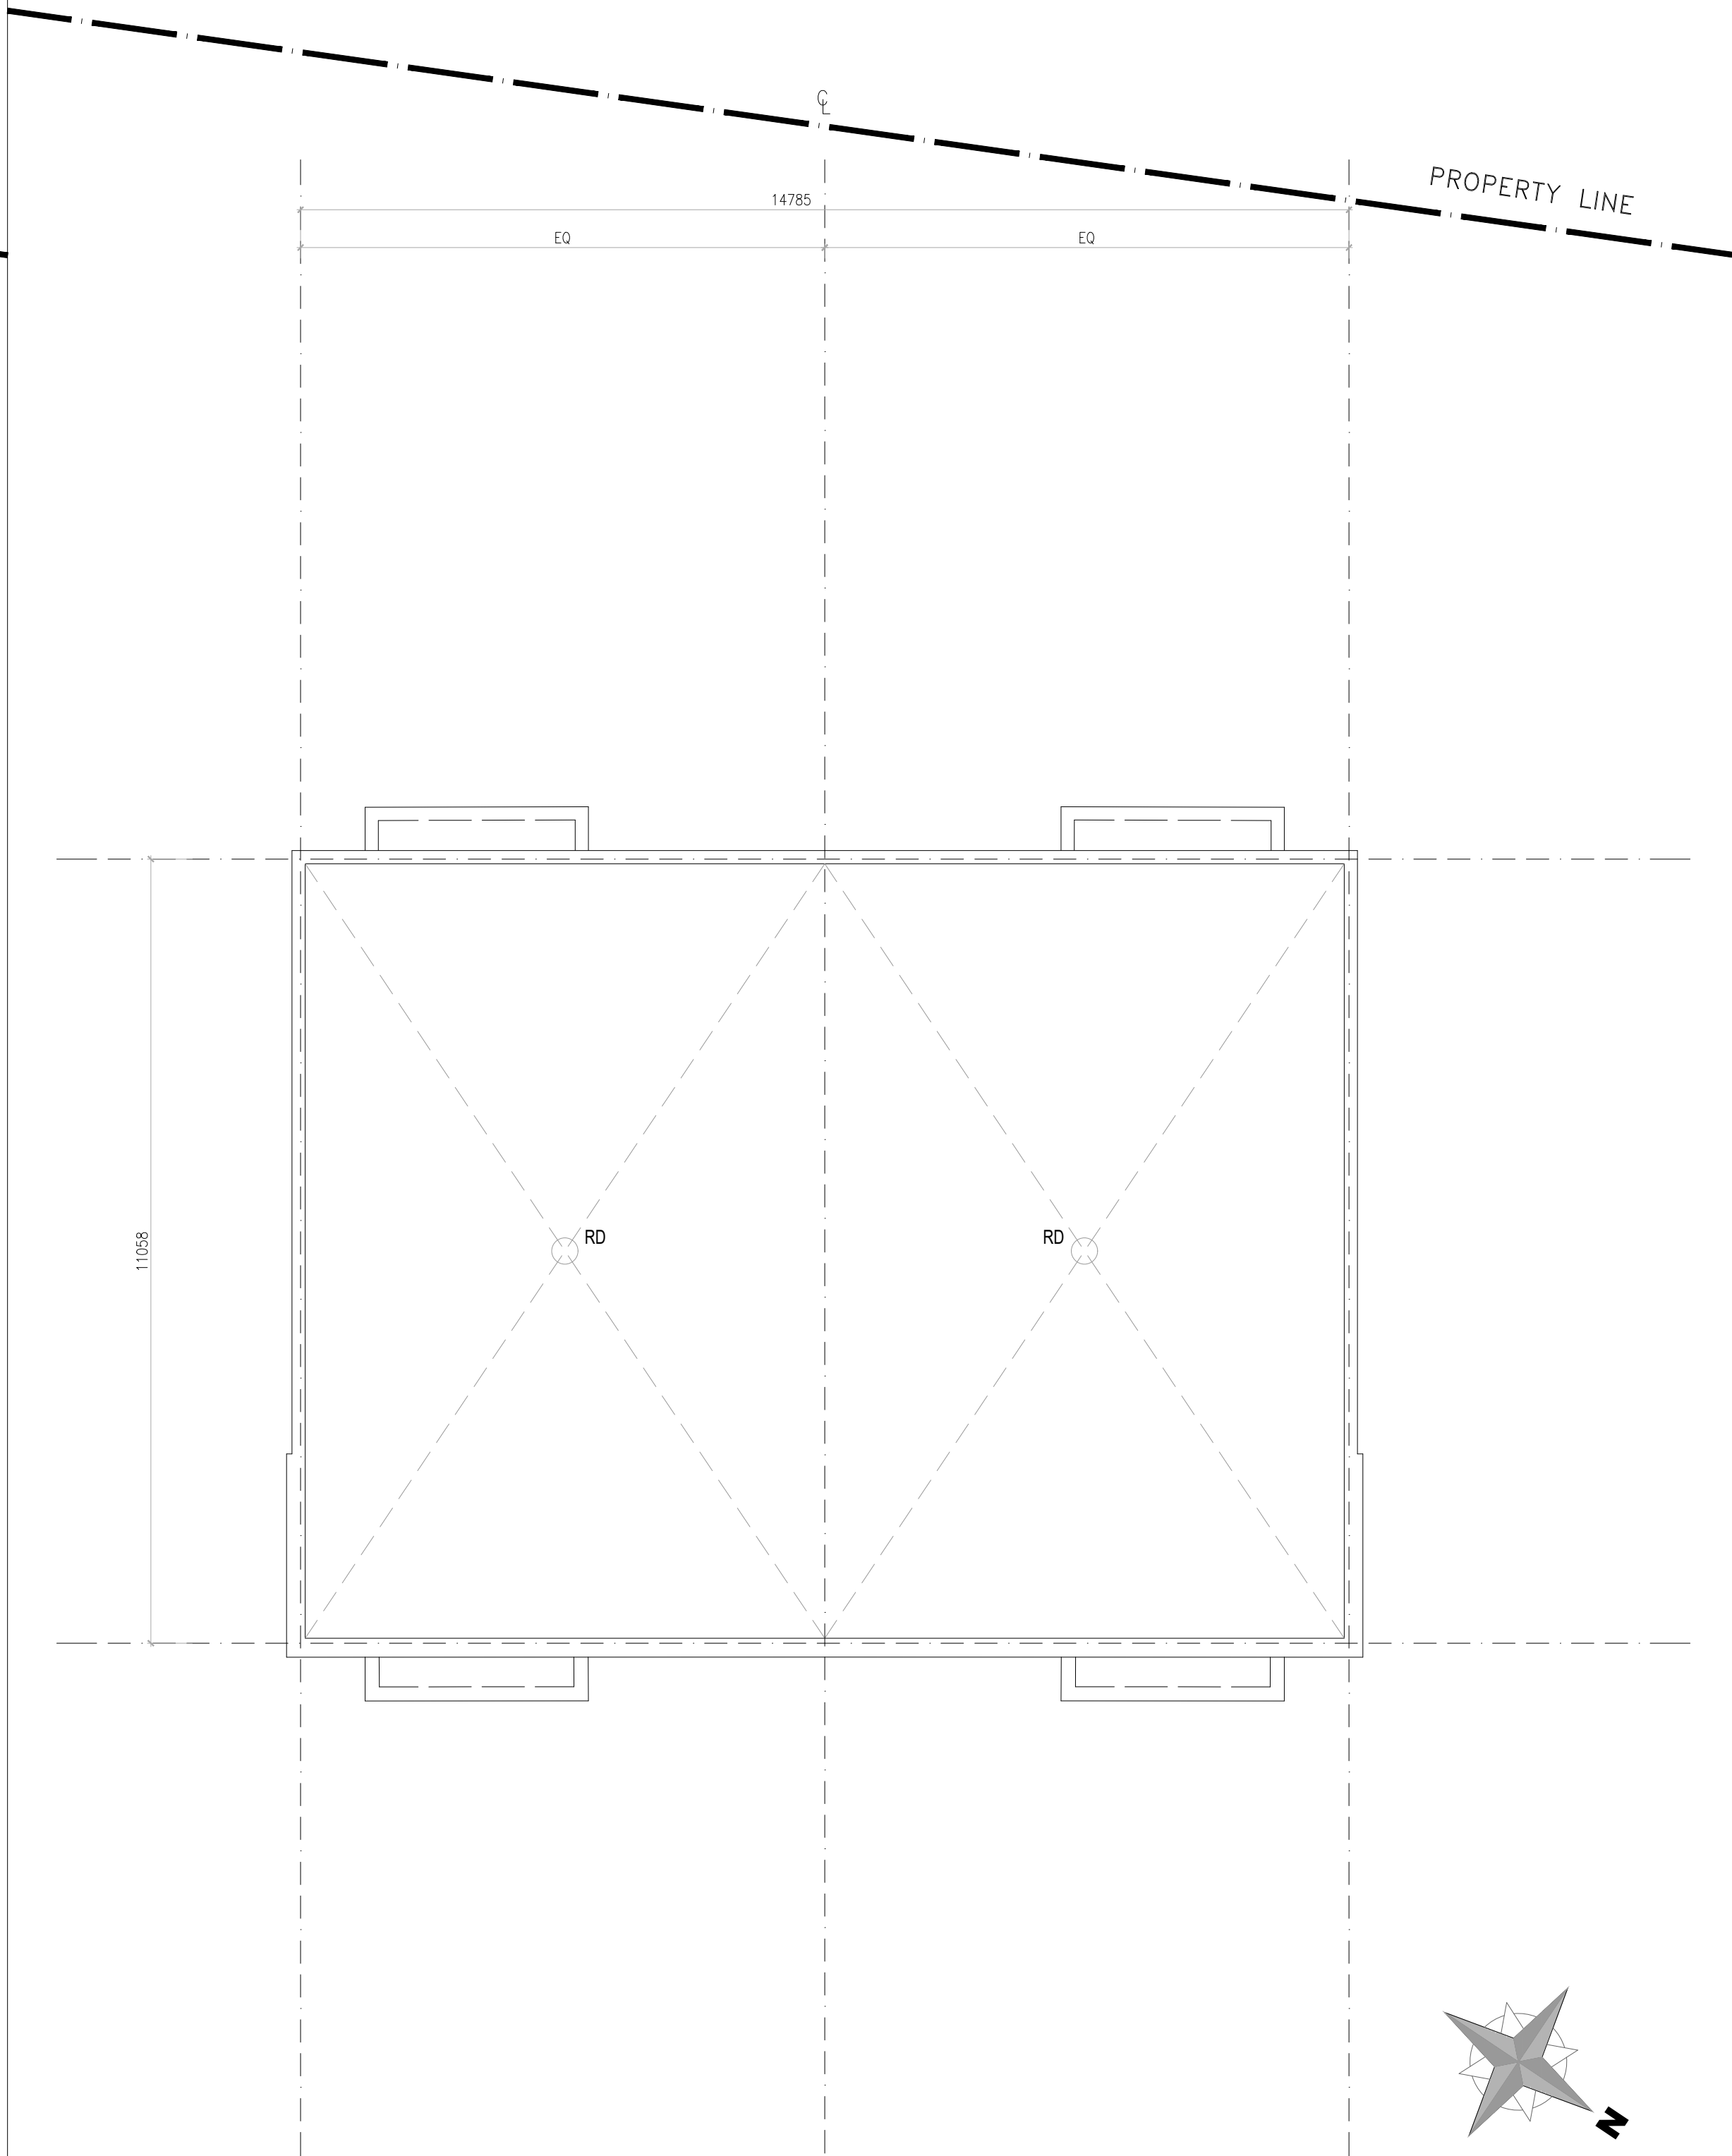

2 ROOF LEVEL PLAN
A-101 SCALE 1:75

11			
10			
09			
08			
07			
06			
05			
04			
03			
02			
01	FOR REVIEW	PR	2022-03-29
No.	REVISIONS	BY	DATE

NOT AUTHENTIC UNLESS SIGNED AND DATED

P²
concepts
728 RIDGEWOOD AVE. UNIT 201
OTTAWA, ONTARIO, K1V 6A6

CONSULTING ENGINEERS

STRUCTURAL

MECHANICAL

ELECTRICAL

DESIGNED BY: P.E. DRAWN BY: H.N. APPROVED BY: P.E.

PROJECT

3130 WOODROFFE AVENUE
SEMI-DETACHED HOME

DRAWING TITLE

FLOOR PLAN CONT.
ROOF PLAN


PROJECT NO.
0391

DATE
MAR 29, 2022


A-101




1 FRONT ELEVATION
A-200 SCALE 1:75

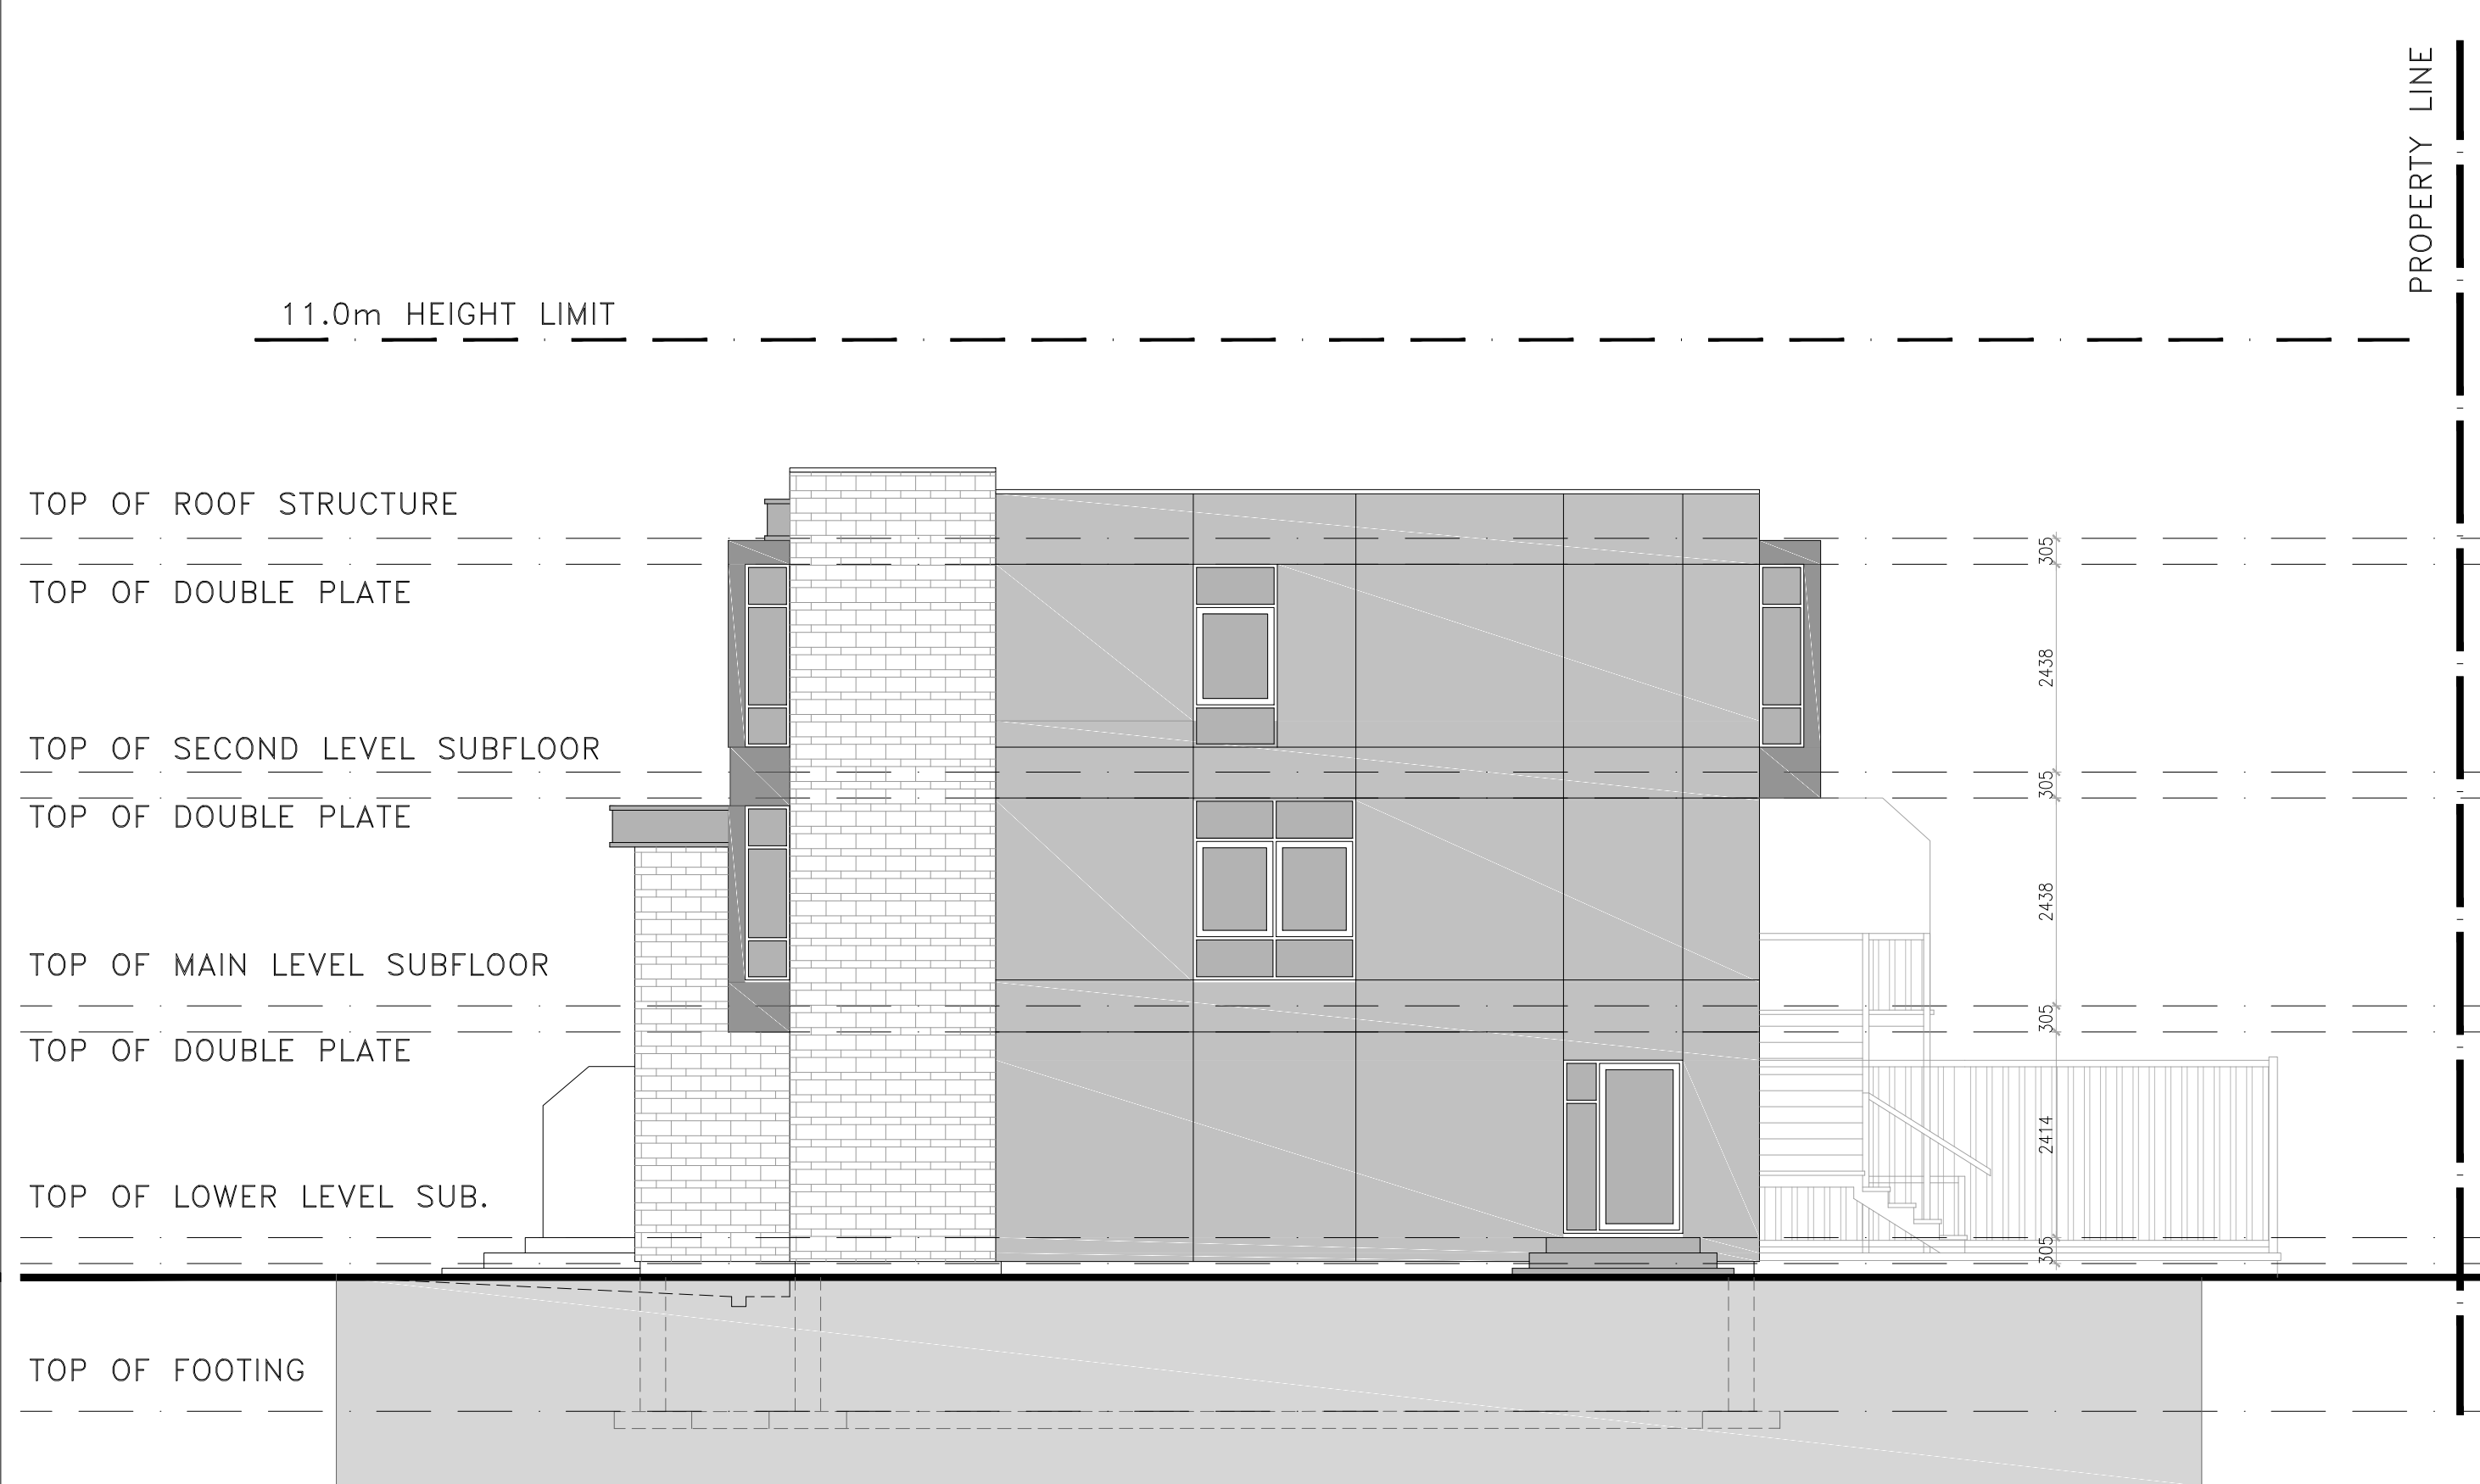

2 RIGHT SIDE ELEVATION
A-200 SCALE 1:75

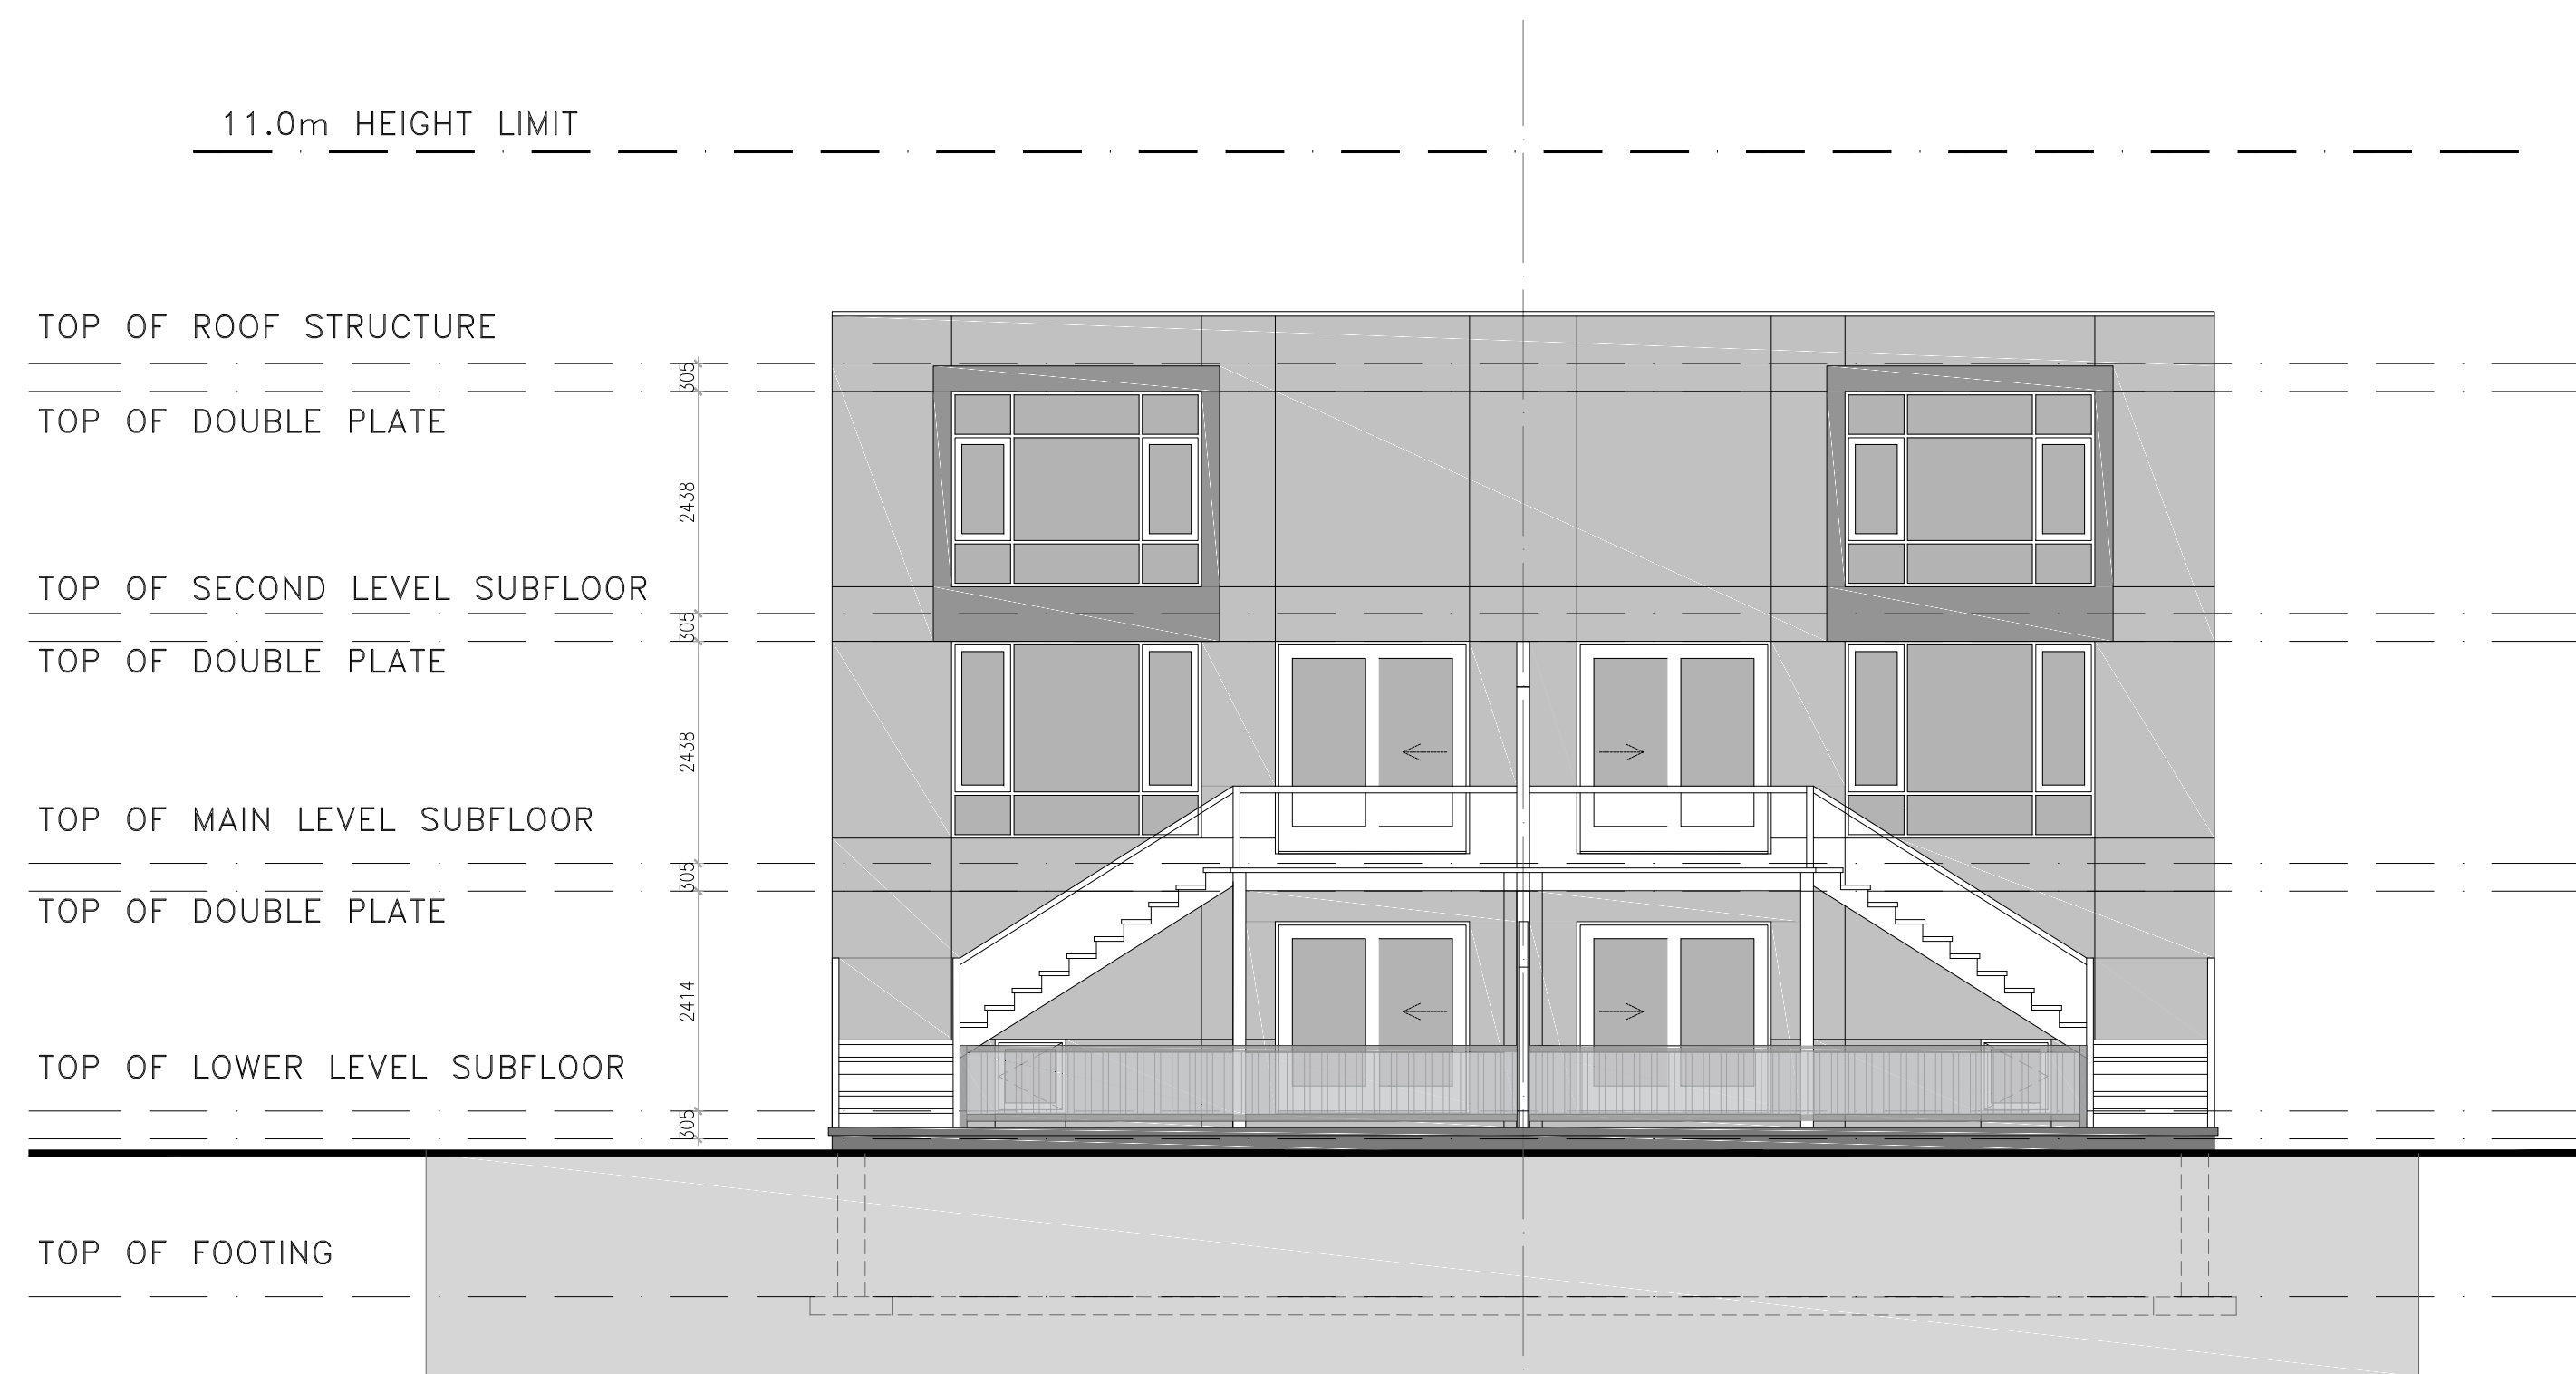

3 REAR ELEVATION
A-200 SCALE 1:75

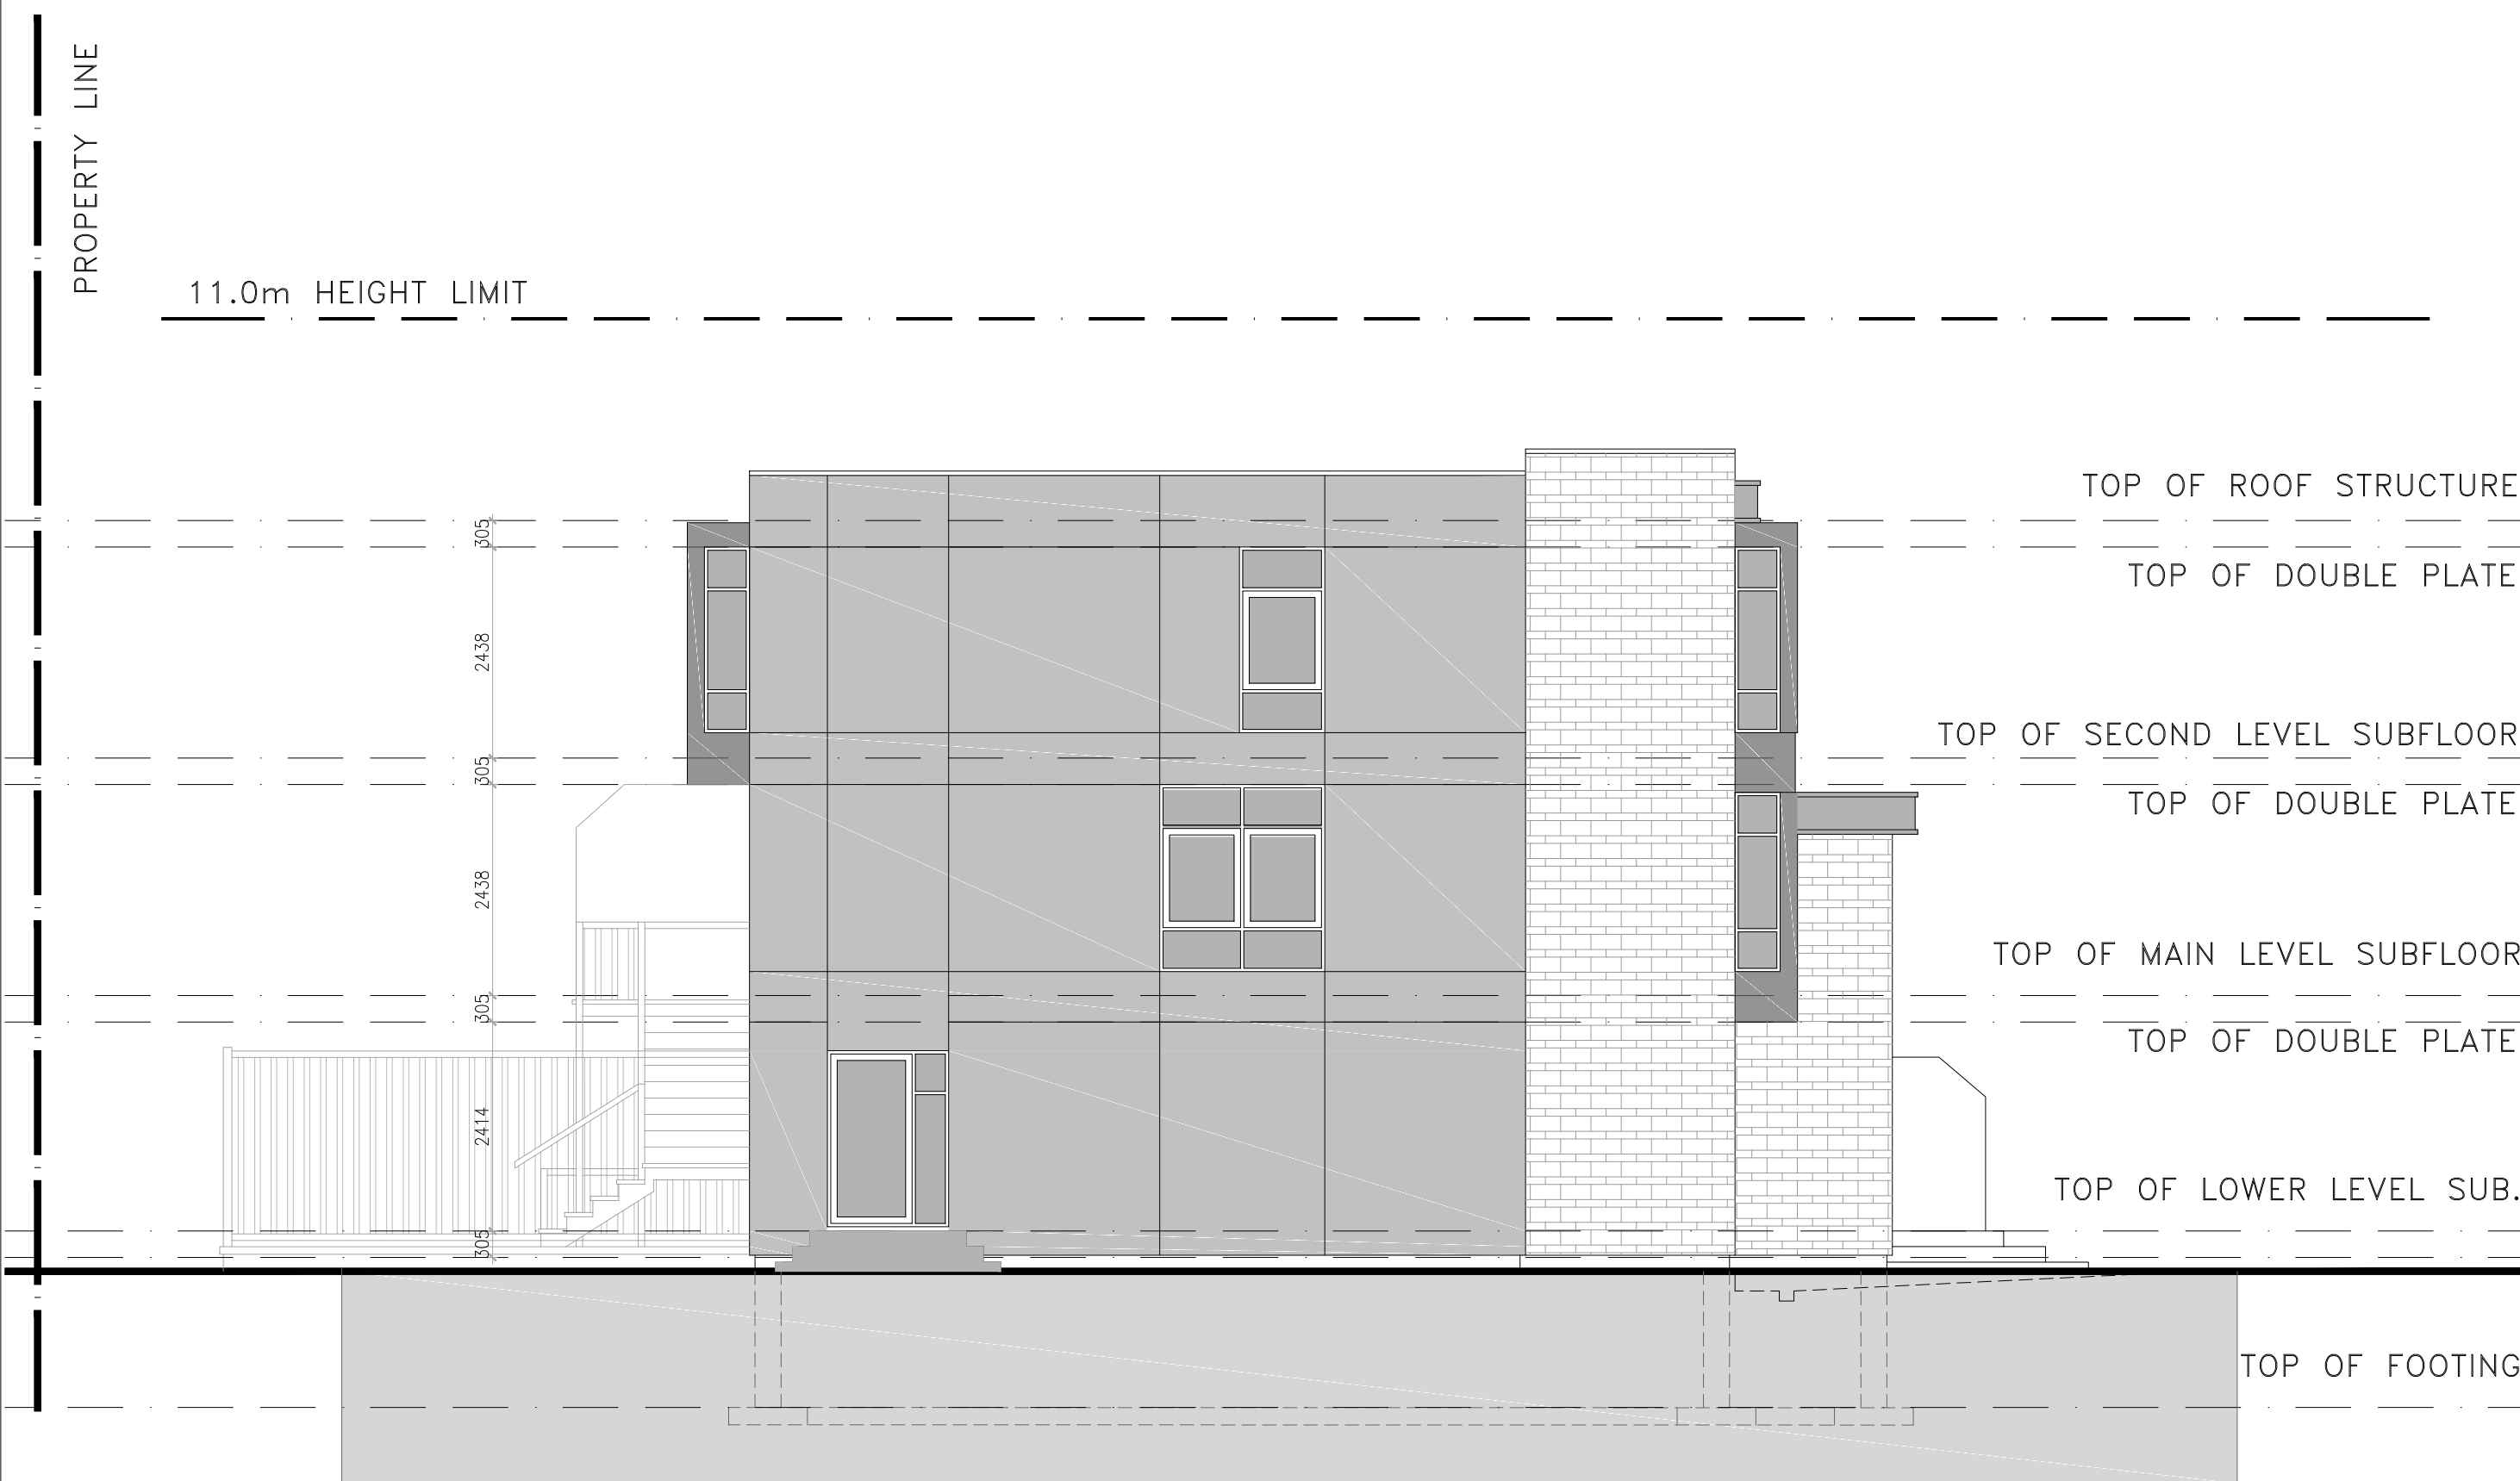

4 LEFT SIDE ELEVATION
A-200 SCALE 1:75

11			
10			
09			
08			
07			
06			
05			
04			
03			
02			
01	FOR REVIEW	PR	2022-03-29
No.	REVISIONS	BY	DATE

NOT AUTHENTIC UNLESS SIGNED AND DATED

P² concepts
728 BROADWOOD AVE. UNIT 201
OTTAWA, ONTARIO, K1V 6A6

CONSULTING ENGINEERS

STRUCTURAL
MECHANICAL
ELECTRICAL

DESIGNED BY: P.E.
DRAWN BY: H.N.
APPROVED BY: P.E.

PROJECT

3130 WOODROFFE AVENUE
SEMI-DETACHED HOME

DRAWING TITLE

BUILDING ELEVATIONS

PROJECT NO.
0391

DATE
MAR 29, 2022

A-200