



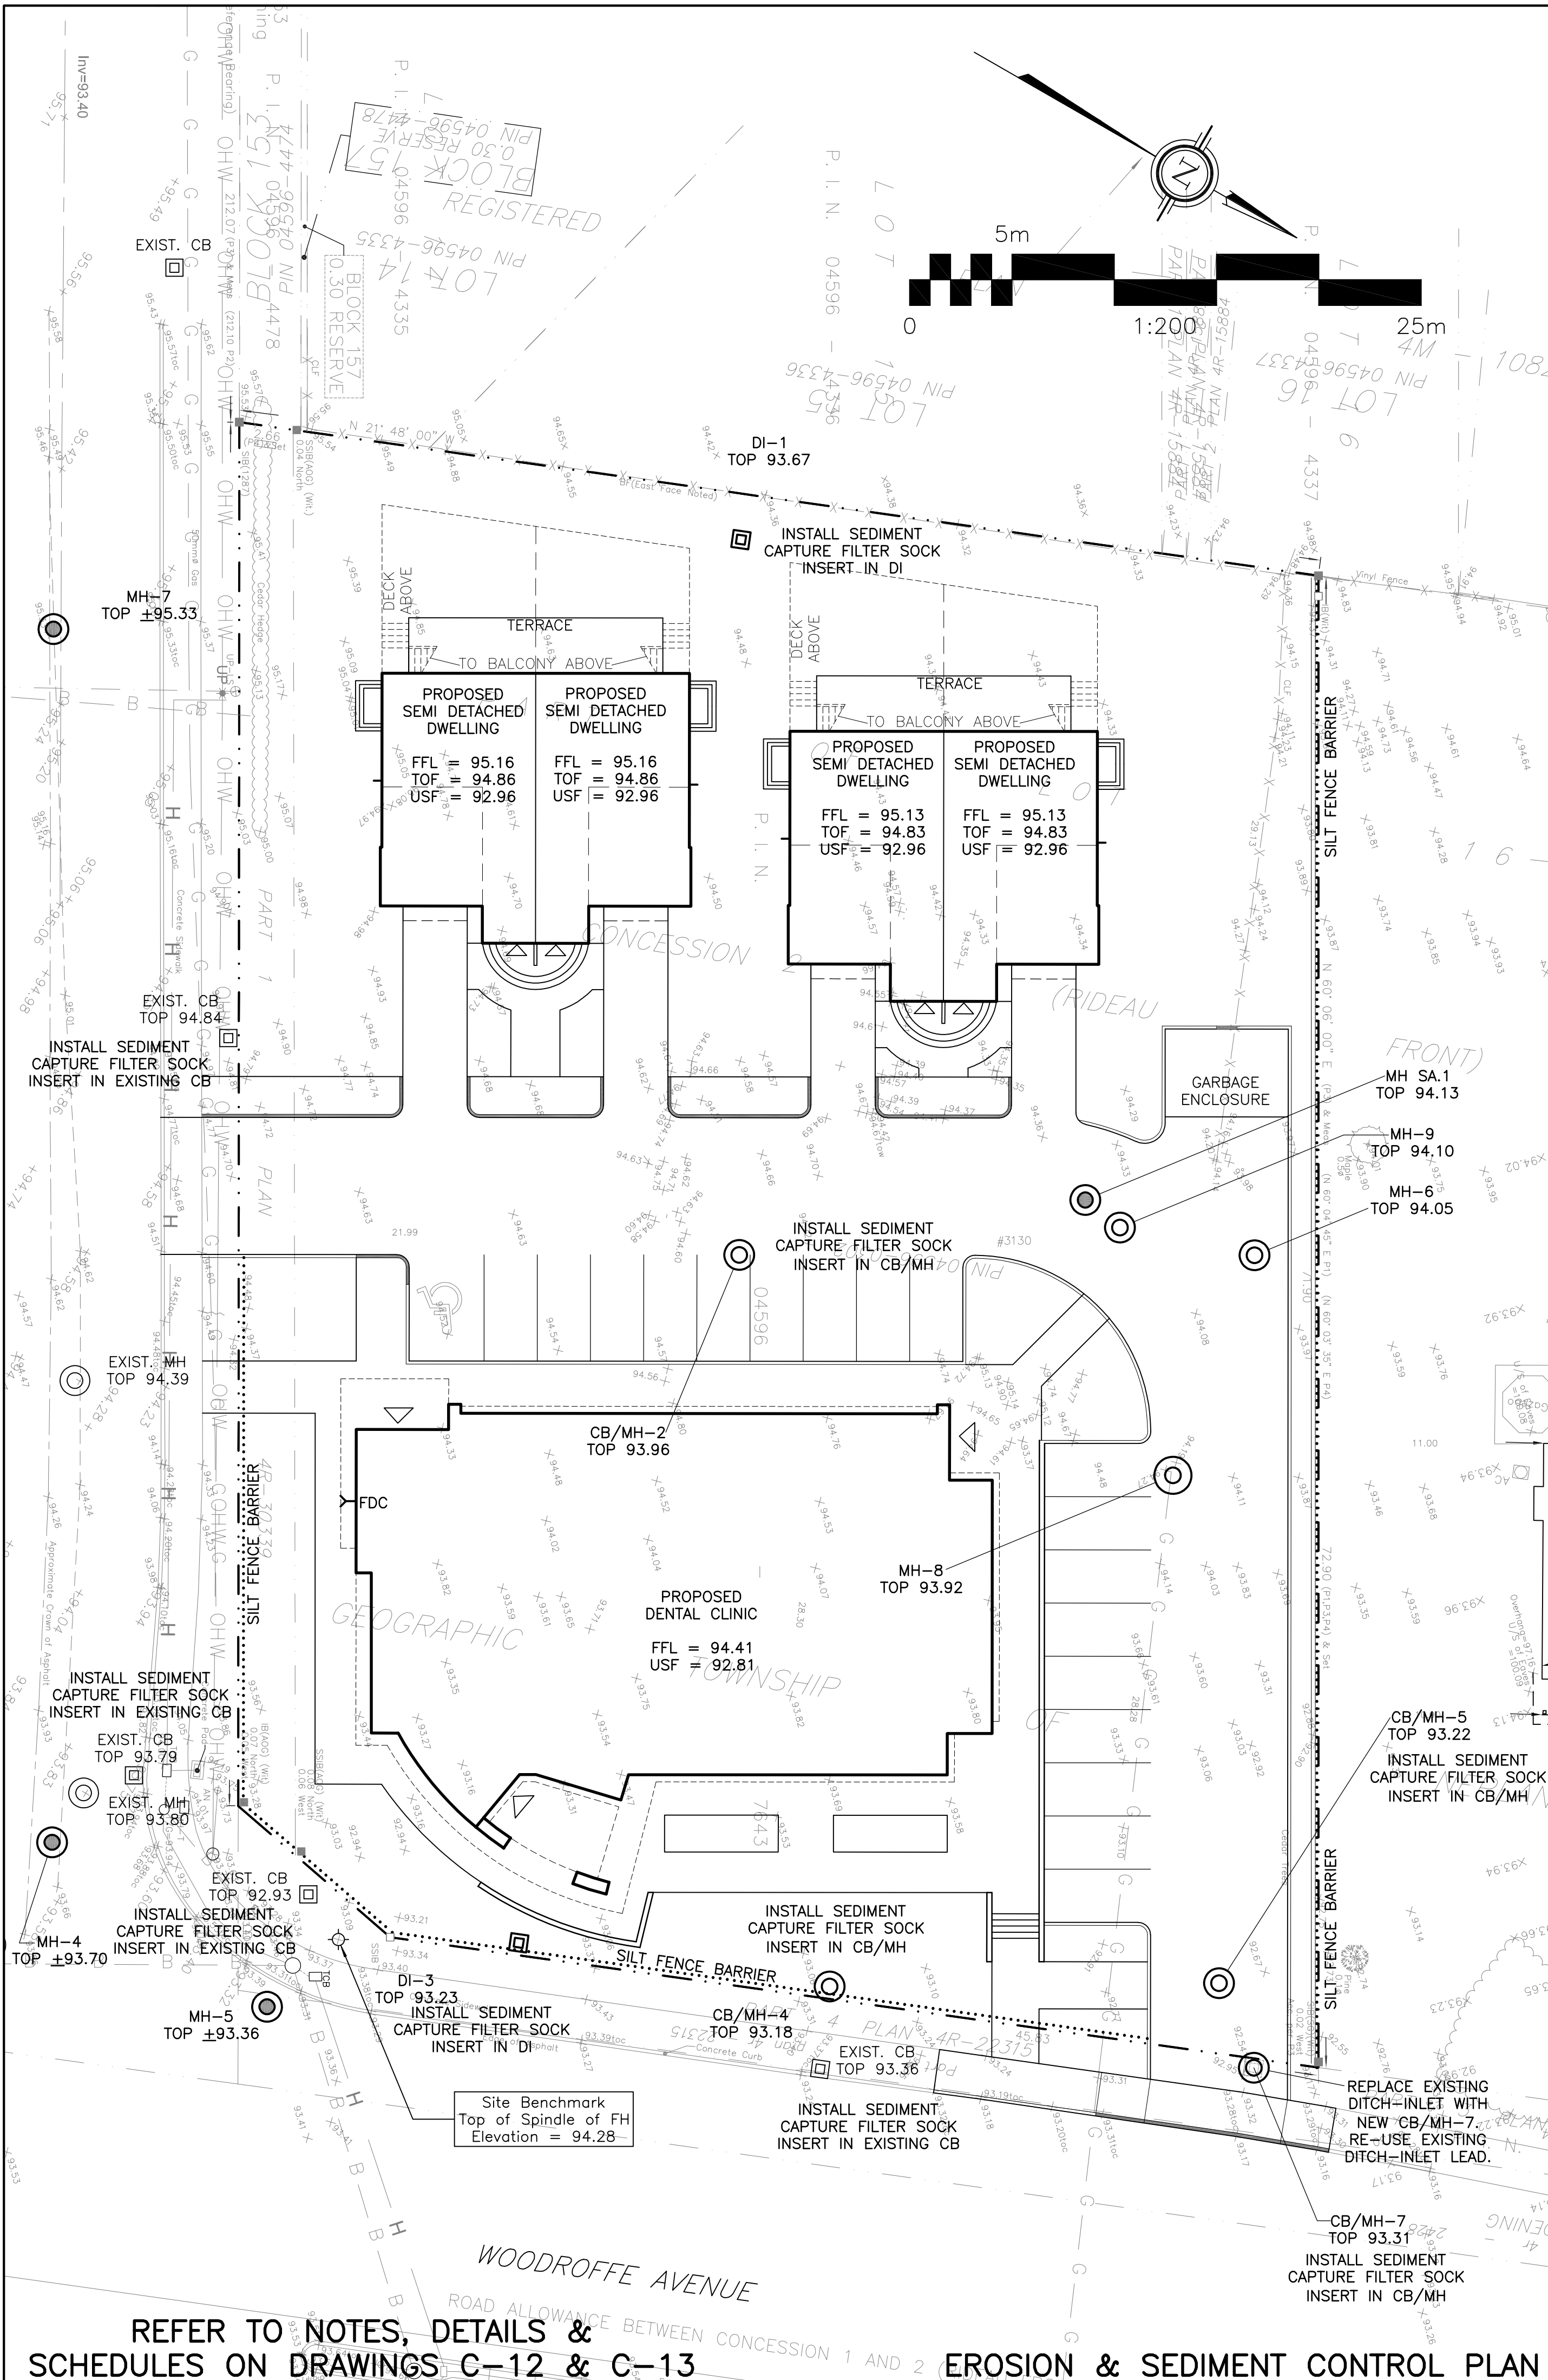

REFER TO NOTES, DETAILS & SCHEDULES ON DRAWINGS C-12 & C-13

EROSION & SEDIMENT CONTROL PLAN

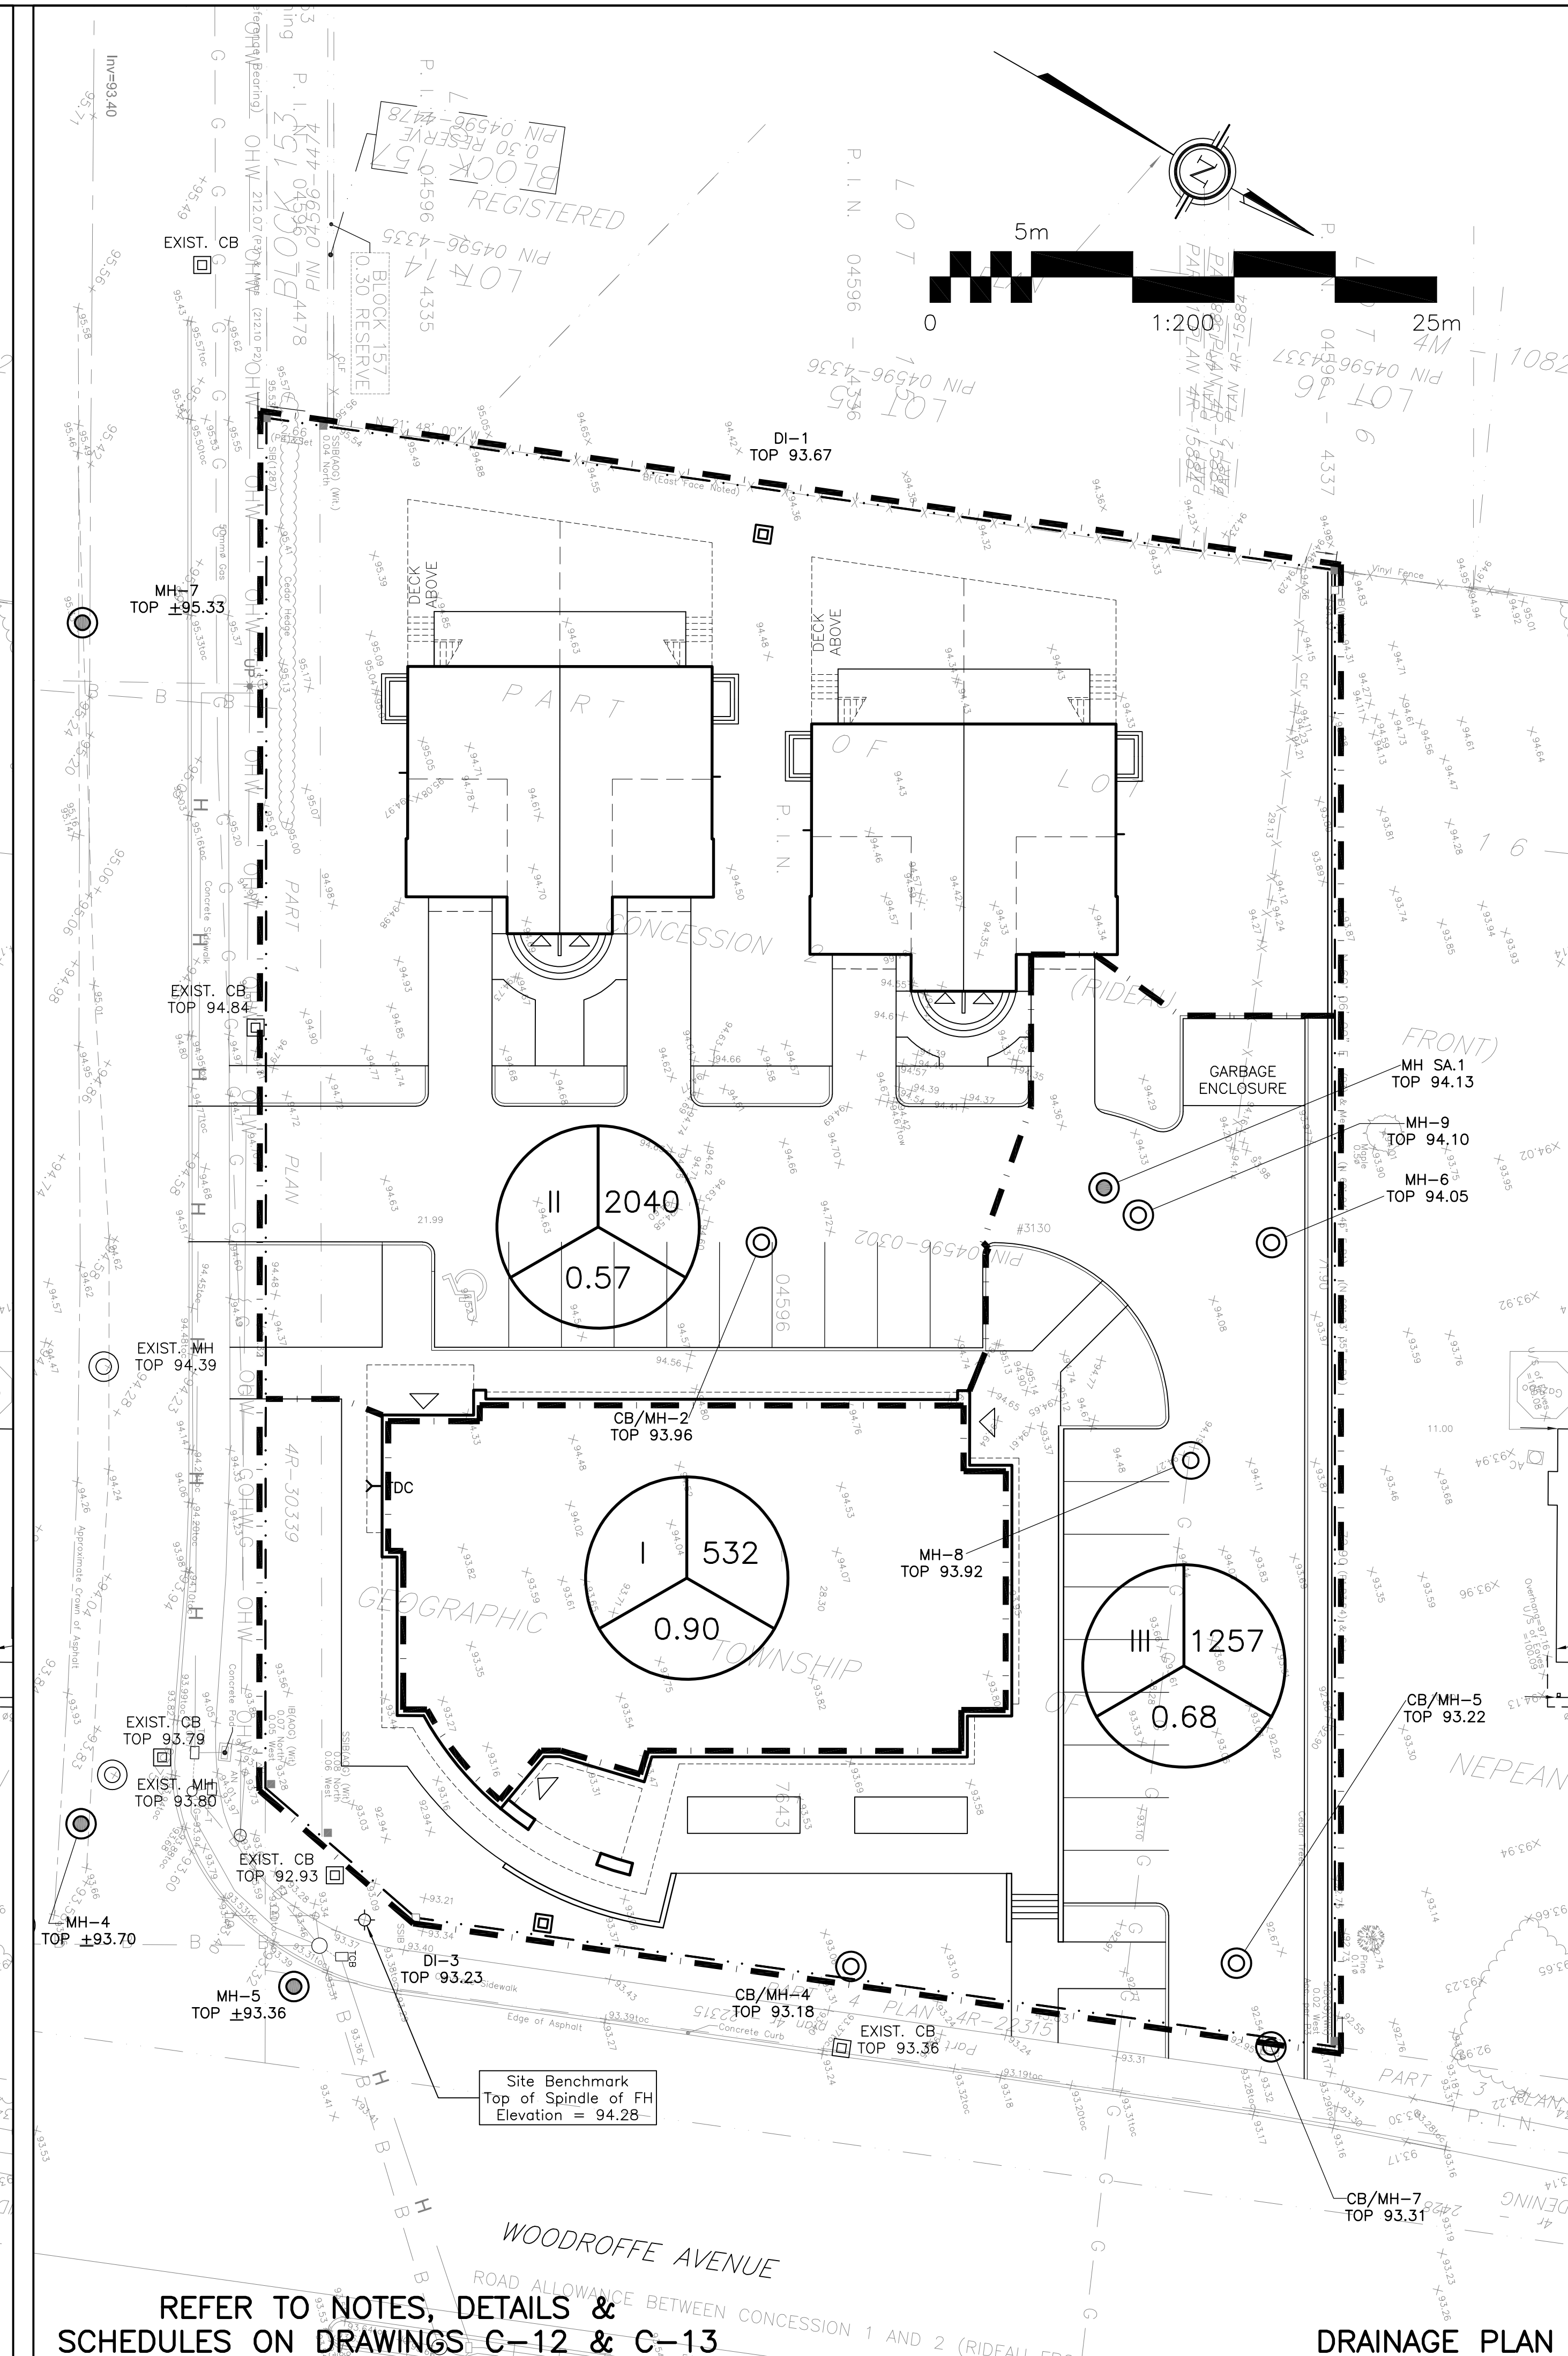

REFER TO NOTES, DETAILS & SCHEDULES ON DRAWINGS C-12 & C-13

DRAINAGE PLAN

LEGEND

DRAINAGE AREA
X
0.XX

AREA
XXX
(sq.m)

5 YEAR
RUNOFF
COEFFICIENT

KEY PLAN

No.	DATE	REVISION
2	MAR 17-22	ISSUED FOR APPROVAL
1	FEB 17-22	ISSUED FOR COORDINATION

D. B. GRAY ENGINEERING INC.
Stormwater Management - Grading & Drainage - Storm & Sanitary Sewers - Watermain

700 Long Point Circle
Ottawa, Ontario

613-425-8044
d.gray@dbgrayengineering.com

Project

**PROPOSED
1 STOREY DENTAL CLINIC &
4 2-STOREY SEMI-DETACHED,
3130 WOODROFFE AVENUE
OTTAWA, ONTARIO**

Drawing Title

**EROSION AND SEDIMENT
CONTROL PLAN &
DRAINAGE PLAN**

Engineer's Seal

Drawn
Hor. Scale
Vert. Scale
Date
Job No.

D.B.G.
1:200
FEB 17-21
20055

Drawing No.

**C-3
of 5**