

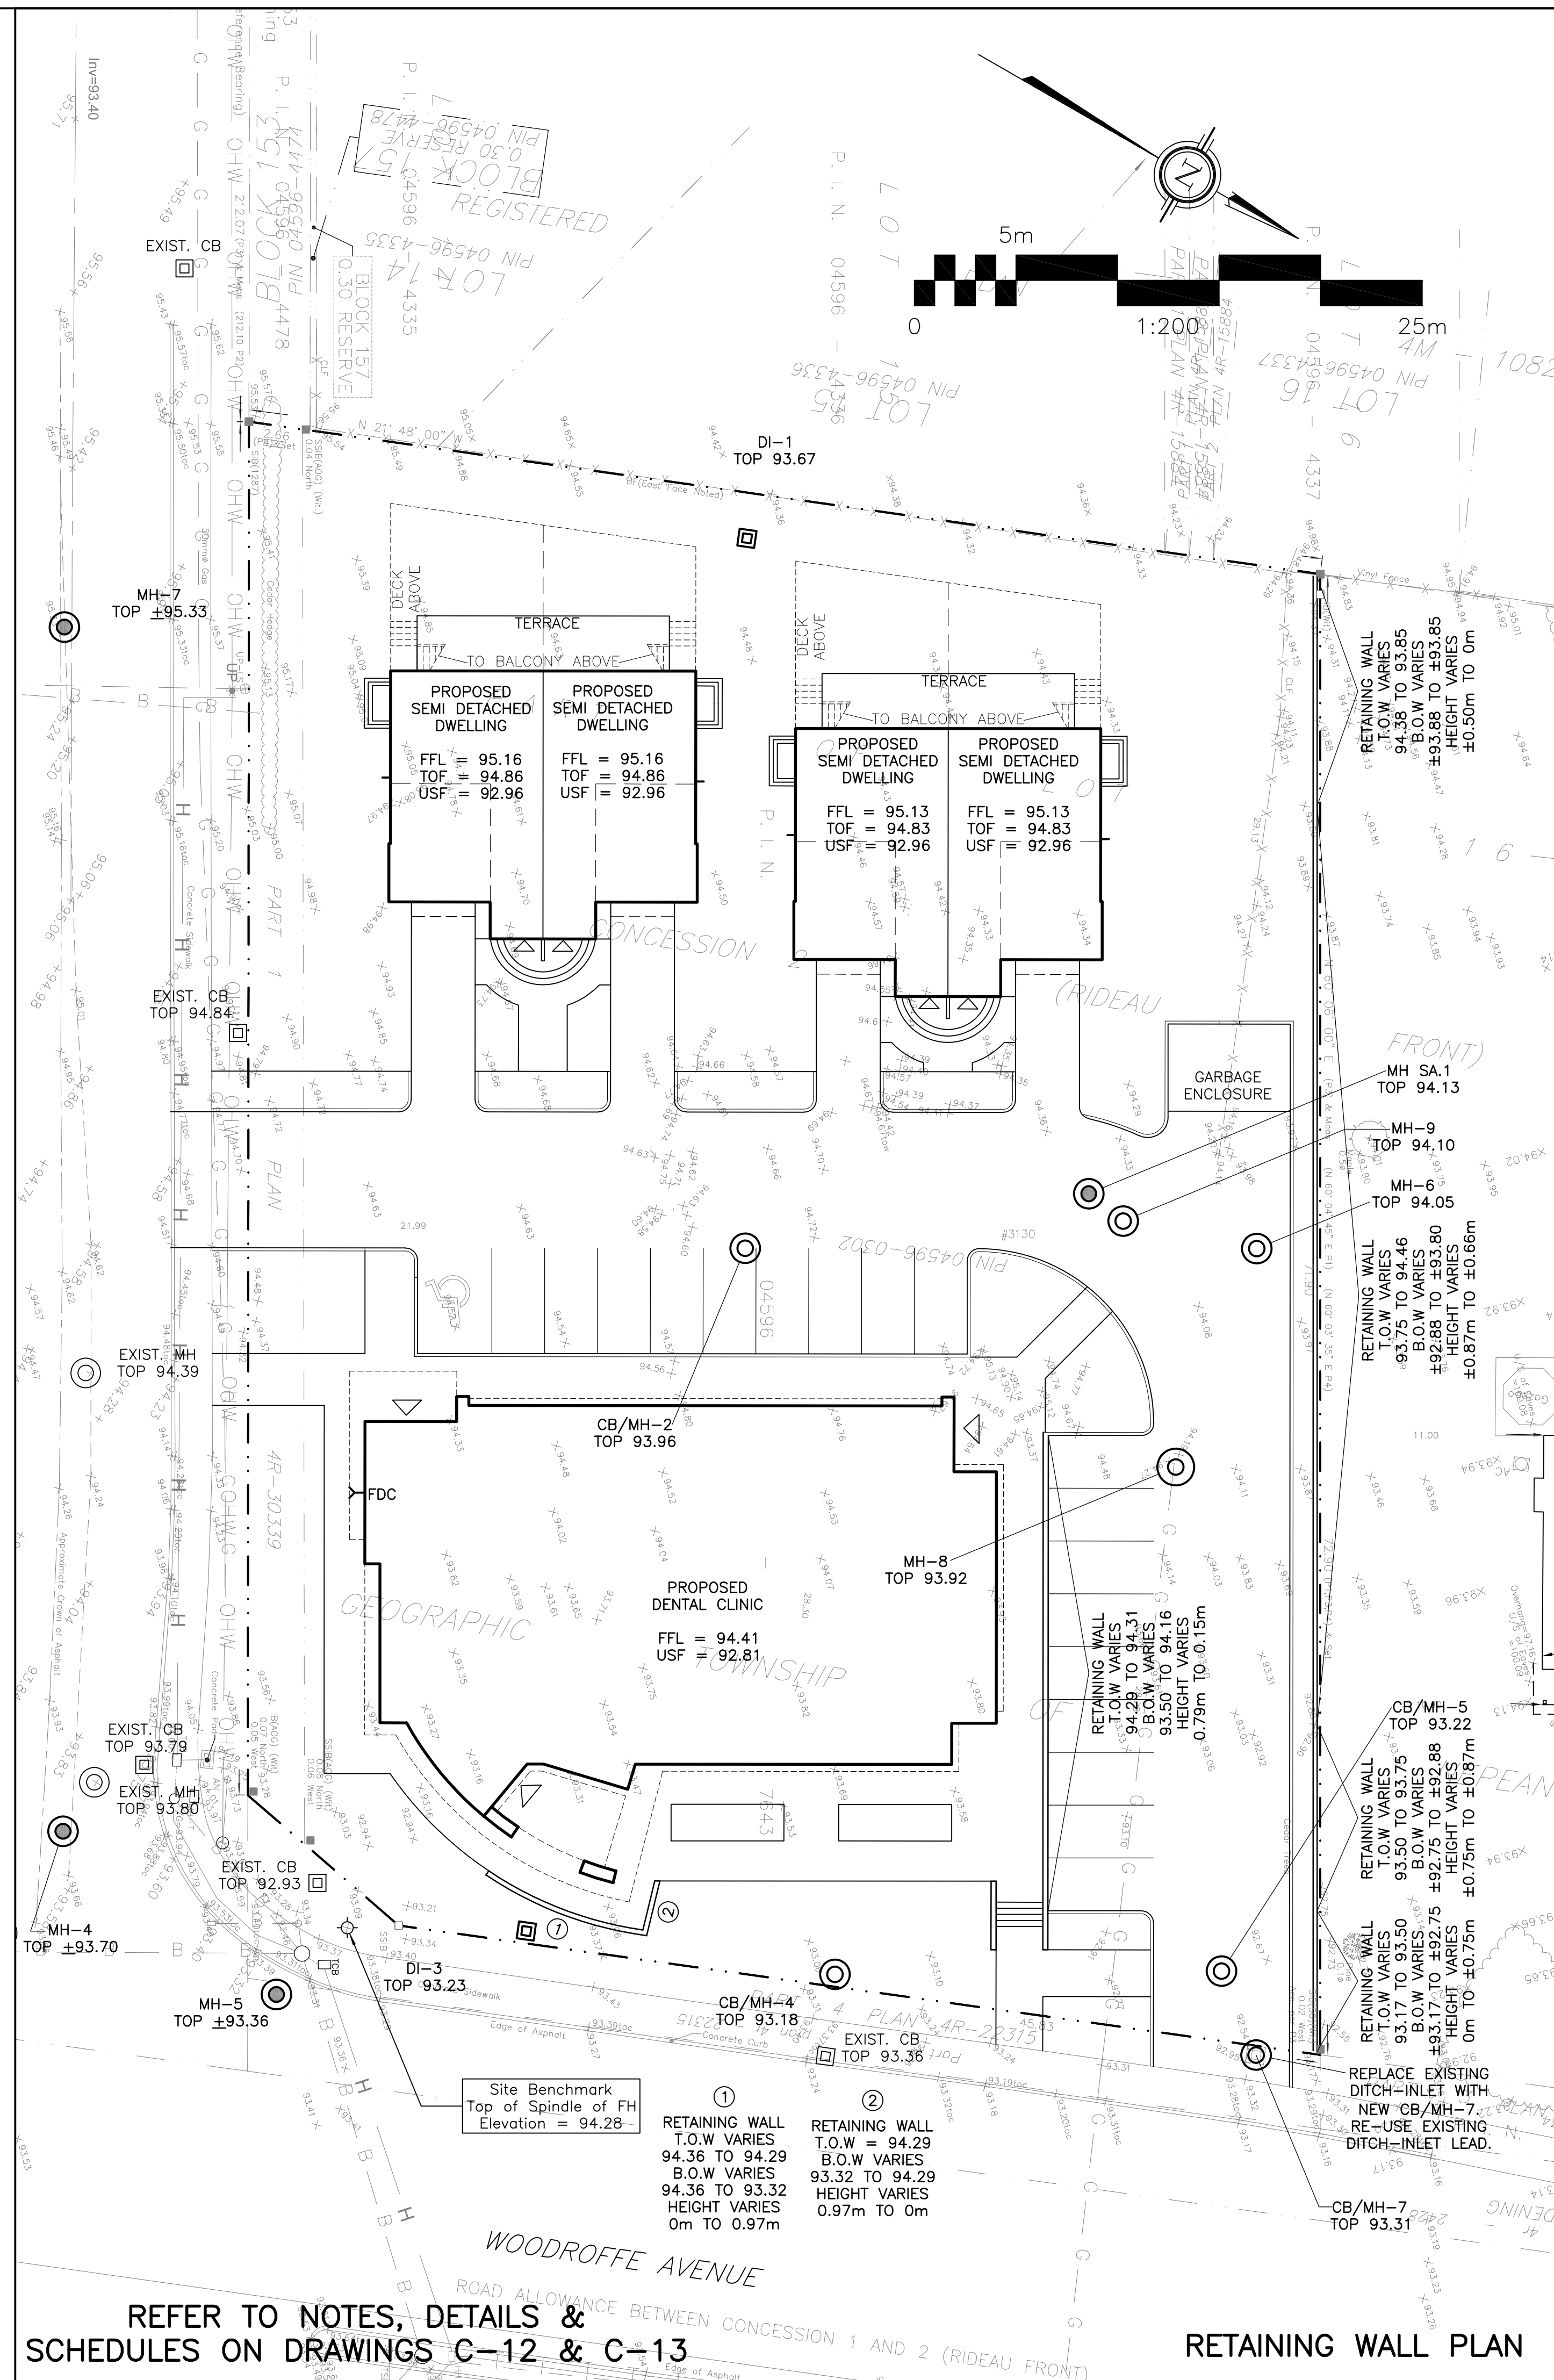


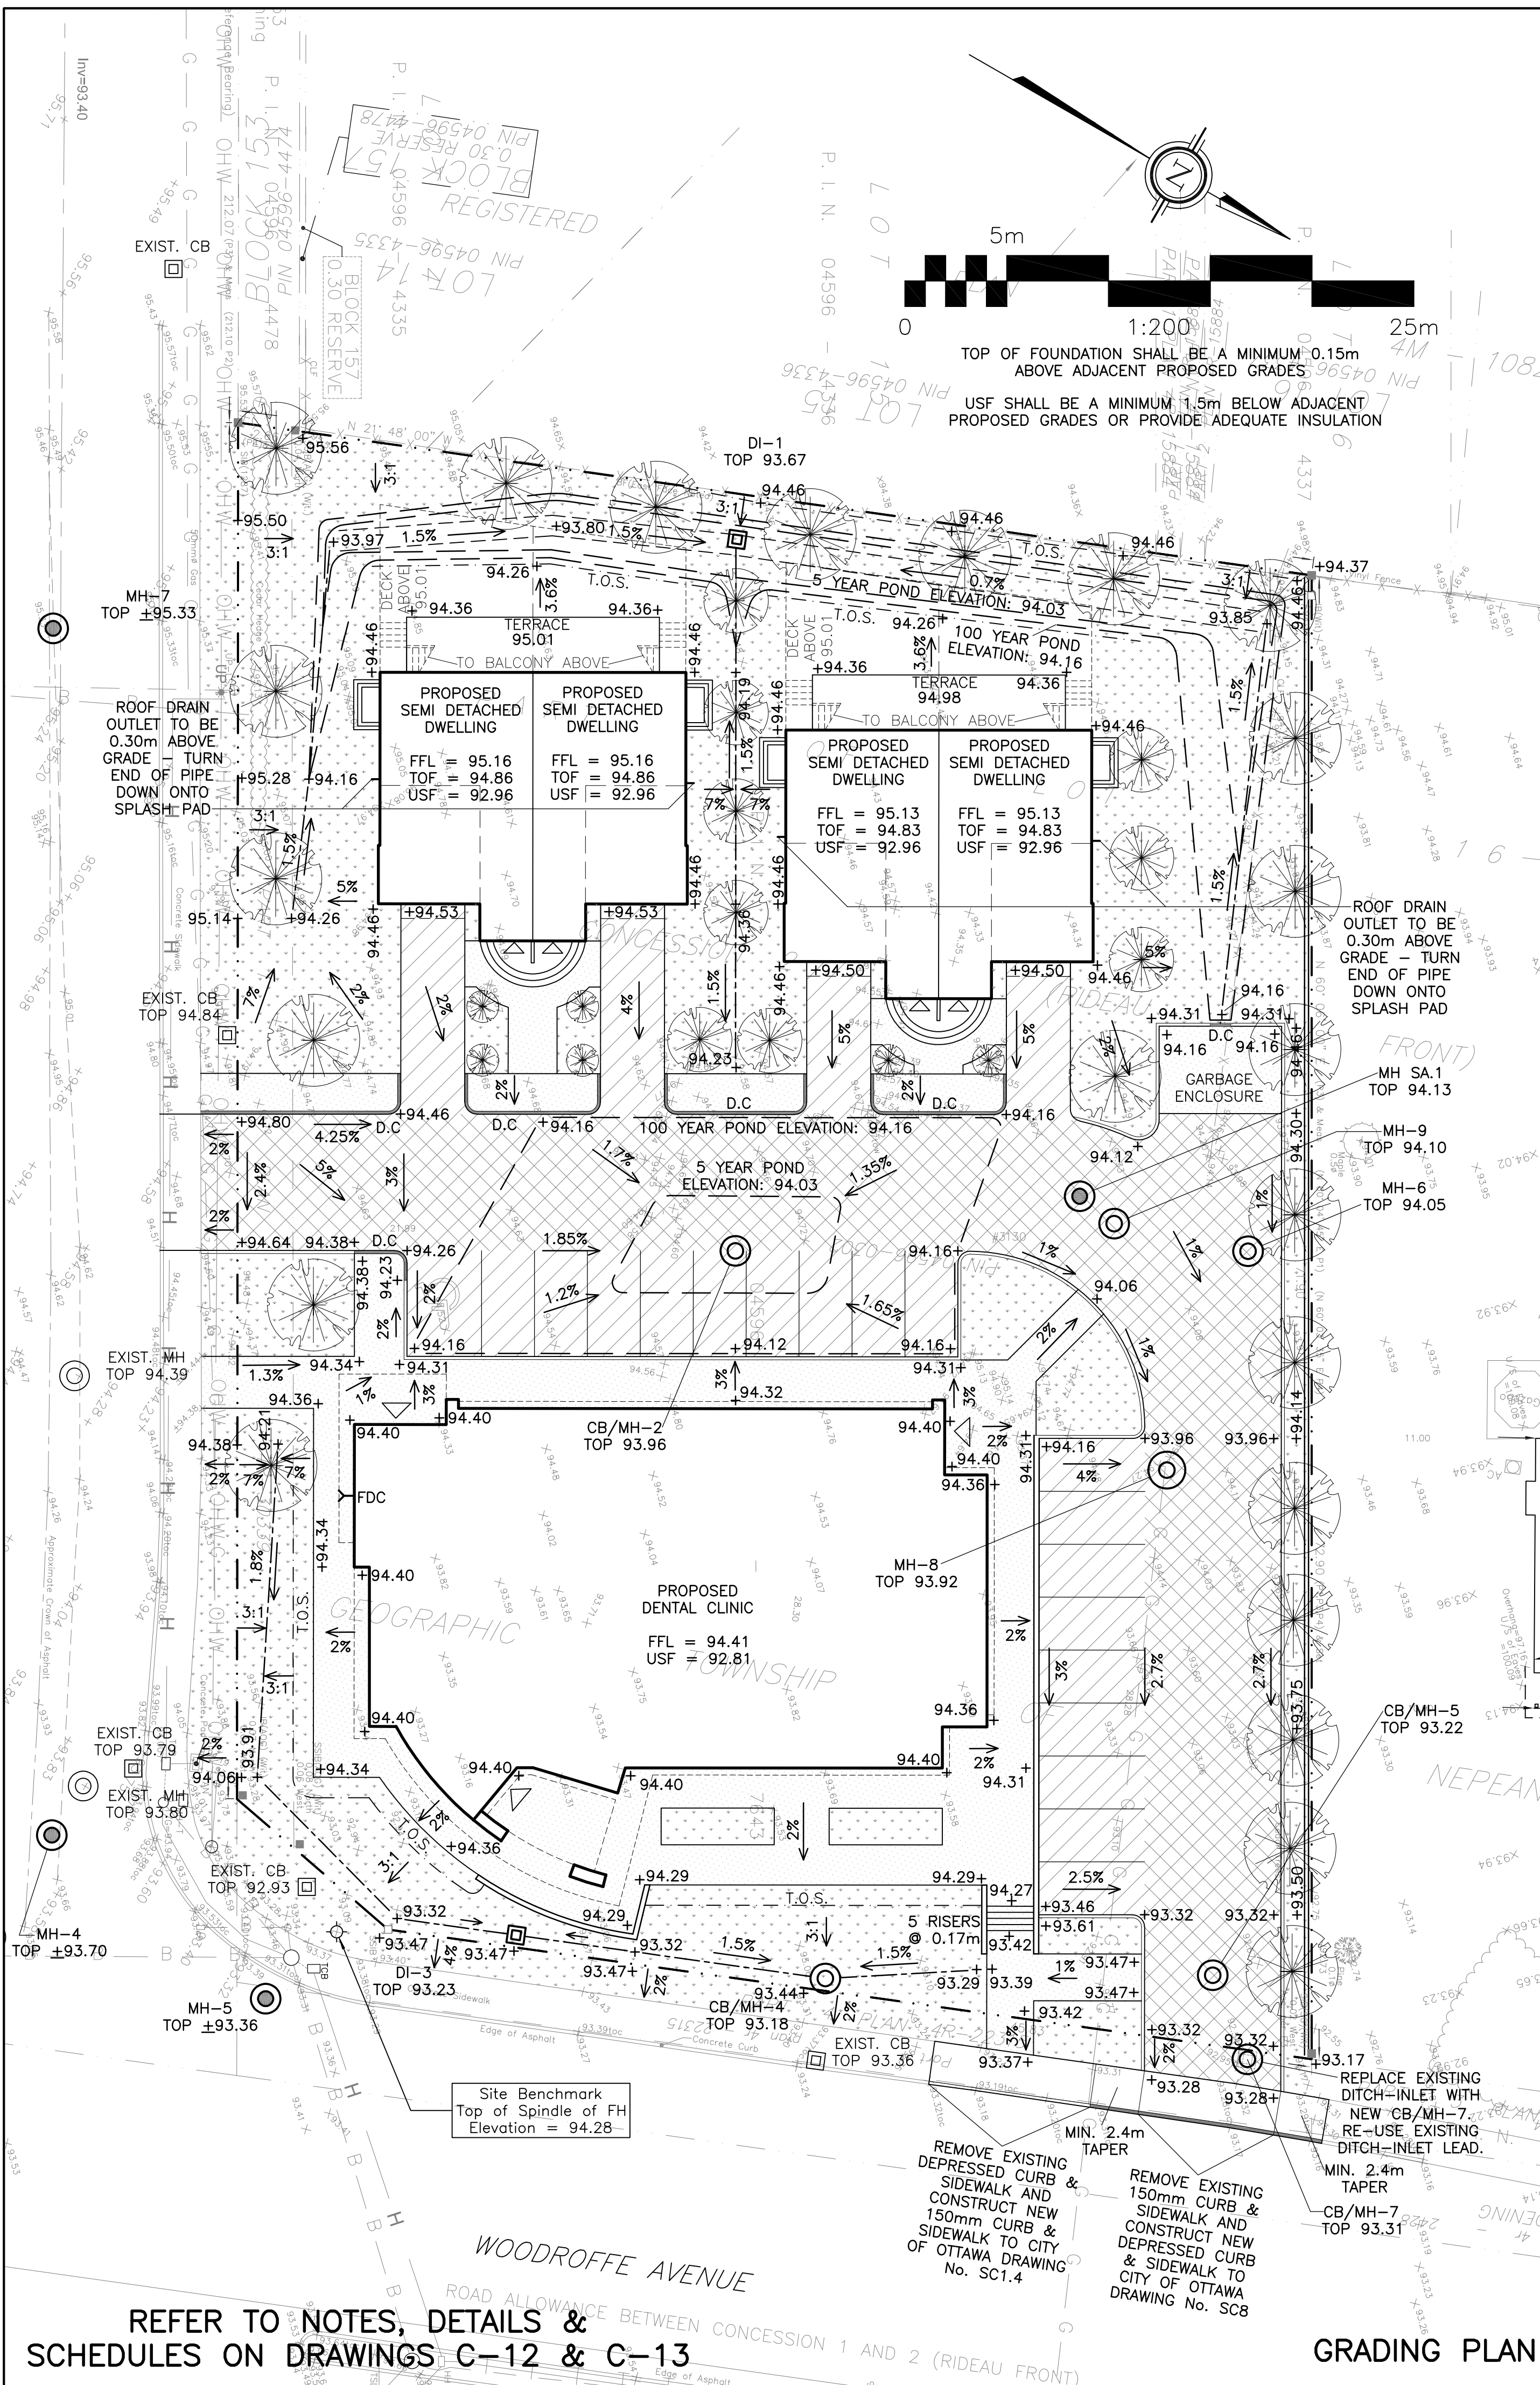

LEGEND

FFL	FINISHED FLOOR ELEVATION
TOF	TOP OF FOUNDATION
BFL	BASEMENT FLOOR ELEVATION
USF	UNDERSIDE OF FOOTING
---	PROPERTY LINE
CB	CATCH-BASIN
MH	STORM MANHOLE
CB/MH	CATCH-BASIN/MANHOLE
MH	SANITARY MANHOLE
VC	VALVE CHAMBER
FH	FIRE HYDRANT
FDC	FIRE DEPARTMENT CONNECTION
+	PROPOSED GRADE ELEVATION
2%	EXISTING SLOPE OF GRADE
2%	PROPOSED SLOPE OF GRADE
→	EMERGENCY OVERLAND FLOW
T.O.S.	TOP OF SLOPE
B.O.S.	BOTTOM OF SLOPE
---	CENTERLINE OF SWALE
---	150mm BARRIER CURB
---	DEPRESSED CURB
○	ROOF DRAIN
---	LIGHT-DUTY PAVEMENT
---	HEAVY-DUTY PAVEMENT
---	CONCRETE
---	LANDSCAPE

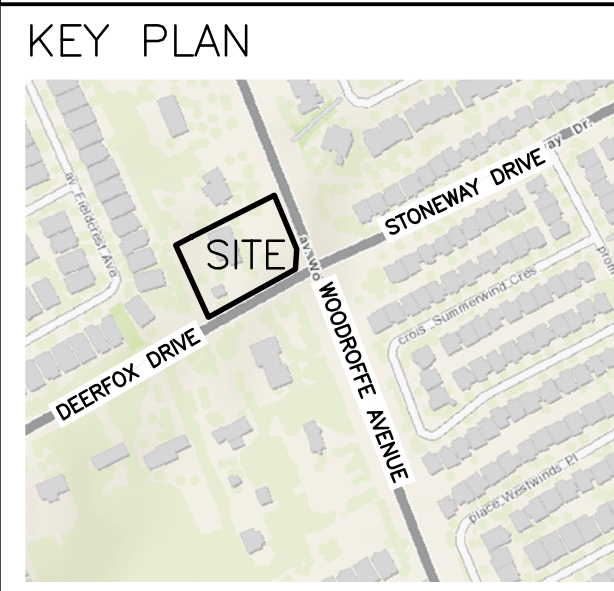

No.	DATE	REVISION
3	MAR 17-22	ISSUED FOR APPROVAL
2	FEB 17-22	ISSUED FOR COORDINATION
1	DEC 7-22	ISSUED FOR COORDINATION

D. B. GRAY ENGINEERING INC.

Stormwater Management - Grading & Drainage - Storm & Sanitary Sewers - Watermain

700 Long Point Circle
Ottawa, Ontario

613-425-8044
d.gray@dbgrayengineering.com

Project

PROPOSED
1 STOREY DENTAL CLINIC &
4 2-STOREY SEMI-DETACHED,
3130 WOODROFFE AVENUE
OTTAWA, ONTARIO

Drawing Title

GRADING PLAN &
RETAINING WALL PLAN

Engineer's Seal

Drawn: D.B.G.
Hor. Scale: 1:200
Vert. Scale: 1:200
Date: DEC 7-21
Job No.: 20055

Drawing No.:
C-2
of 5