






1 FRONT ELEVATION
SCALE 1:75

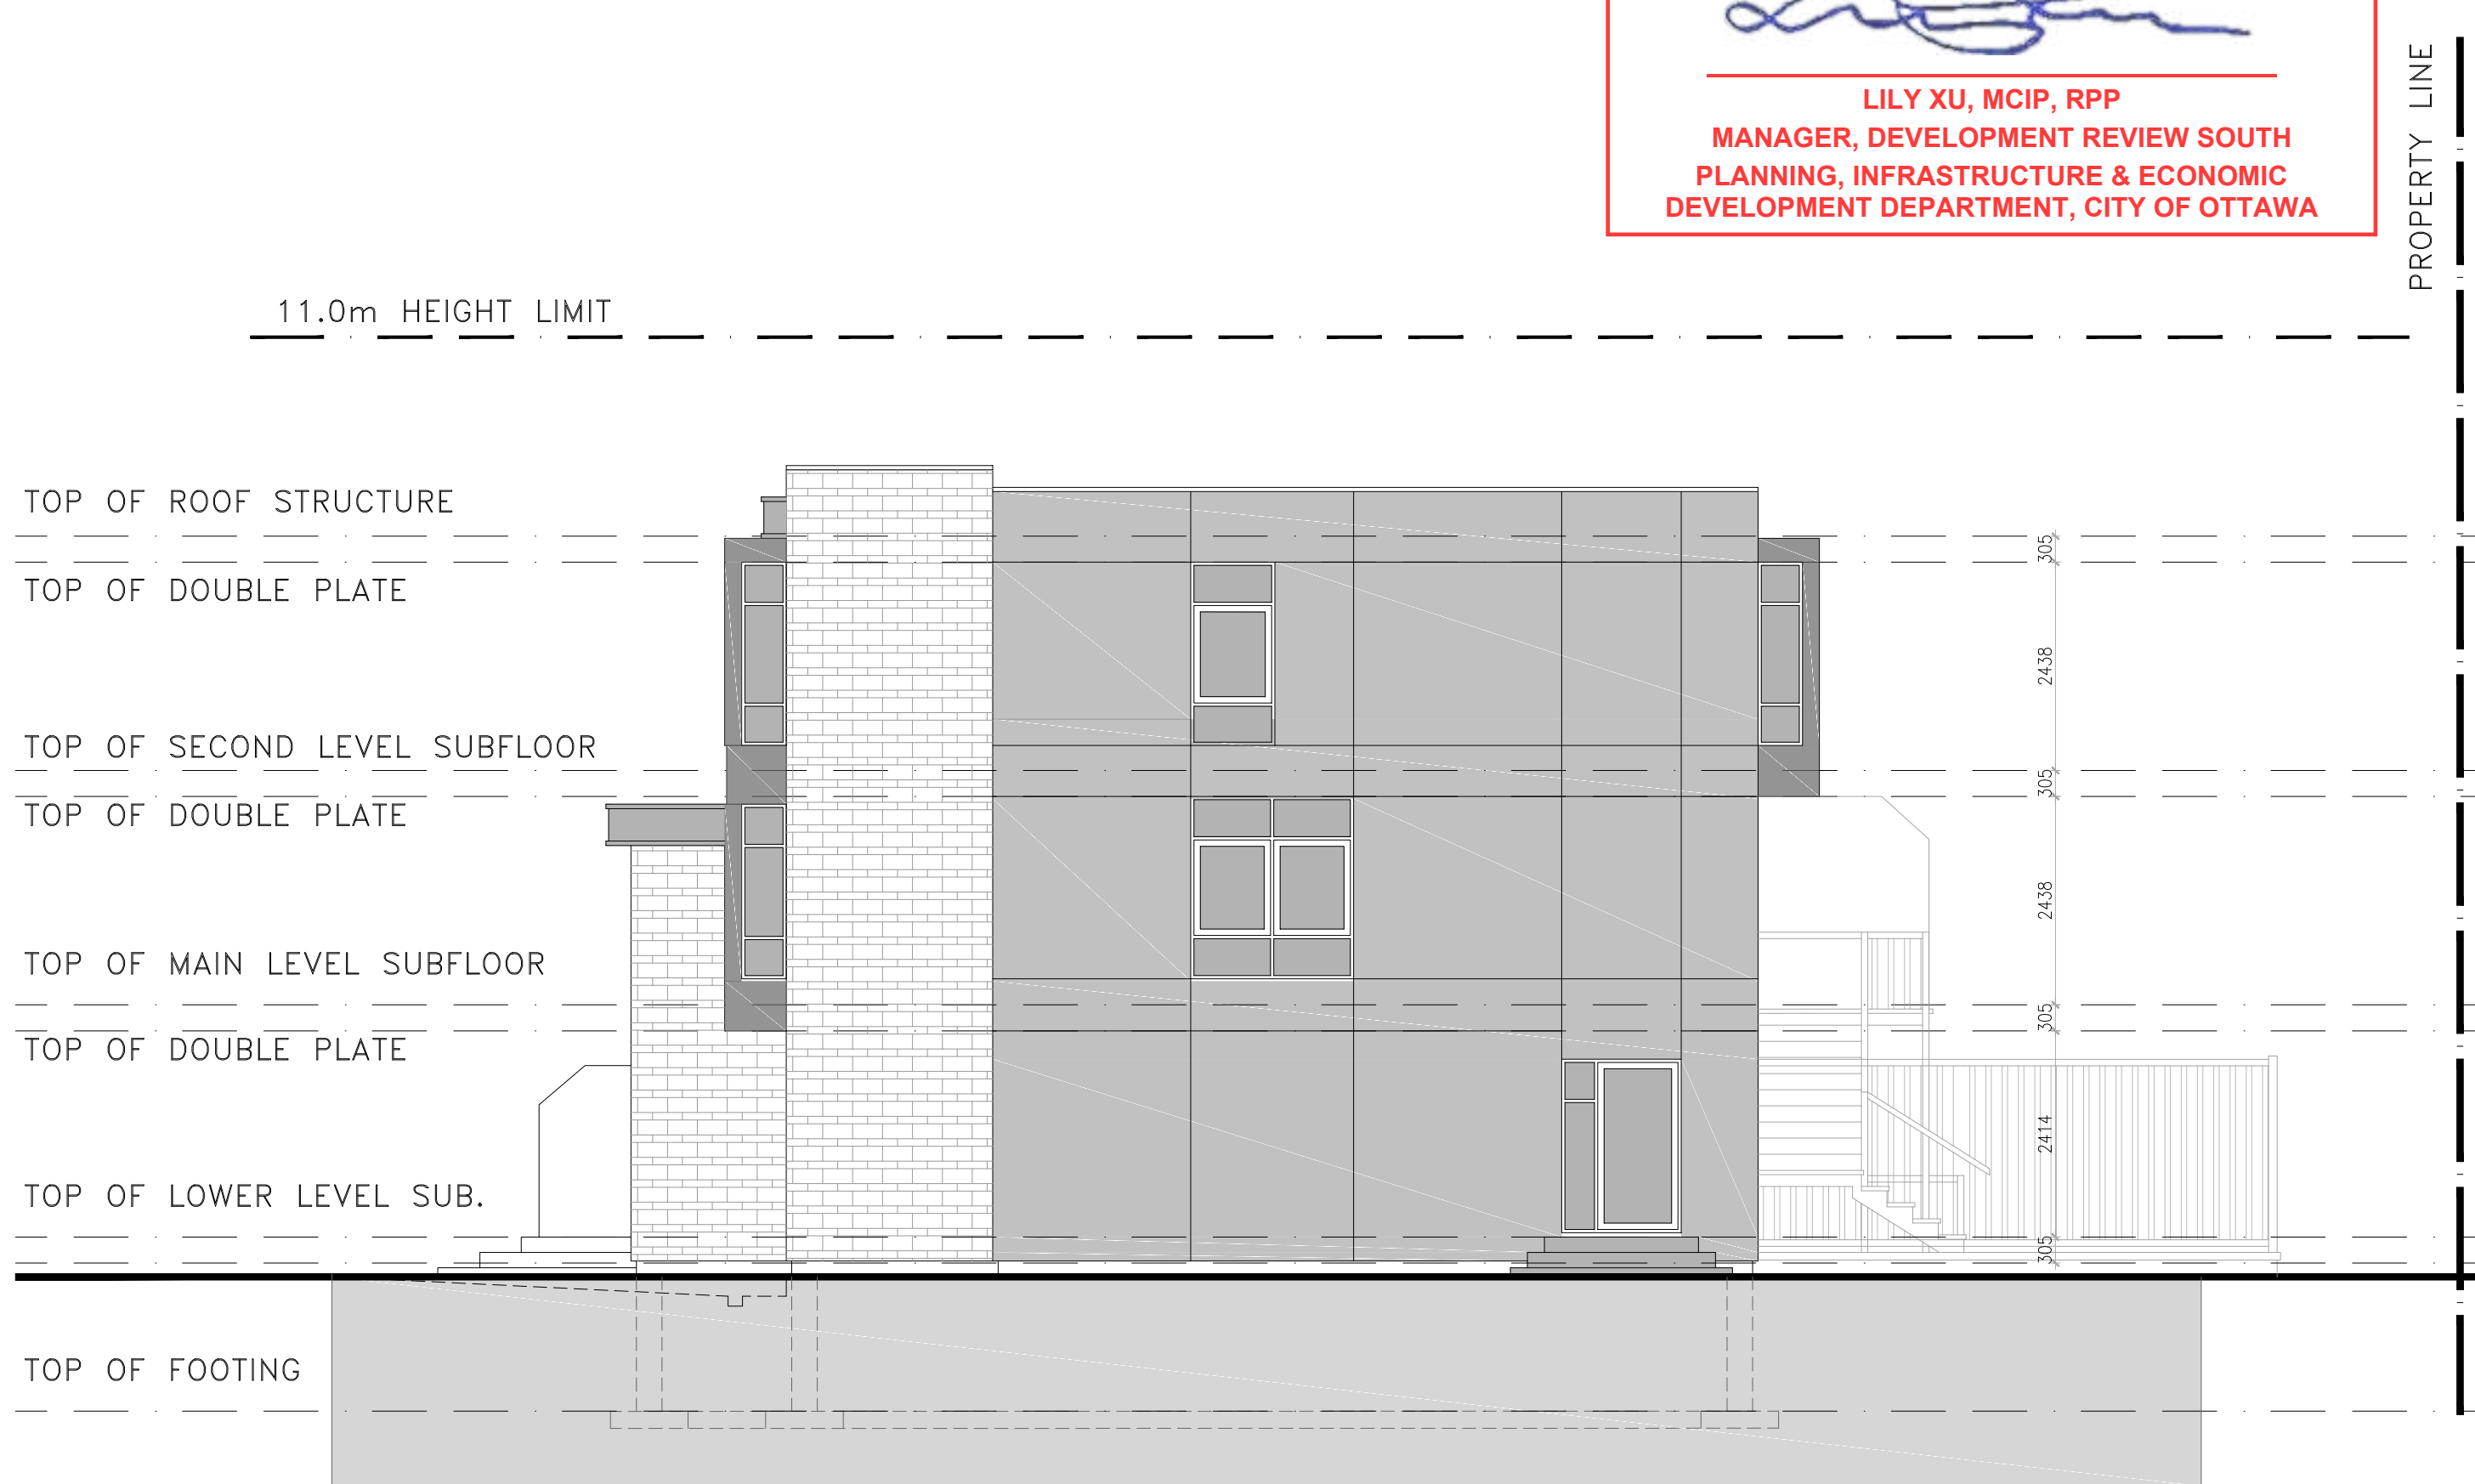

2 RIGHT SIDE ELEVATION
SCALE 1:75

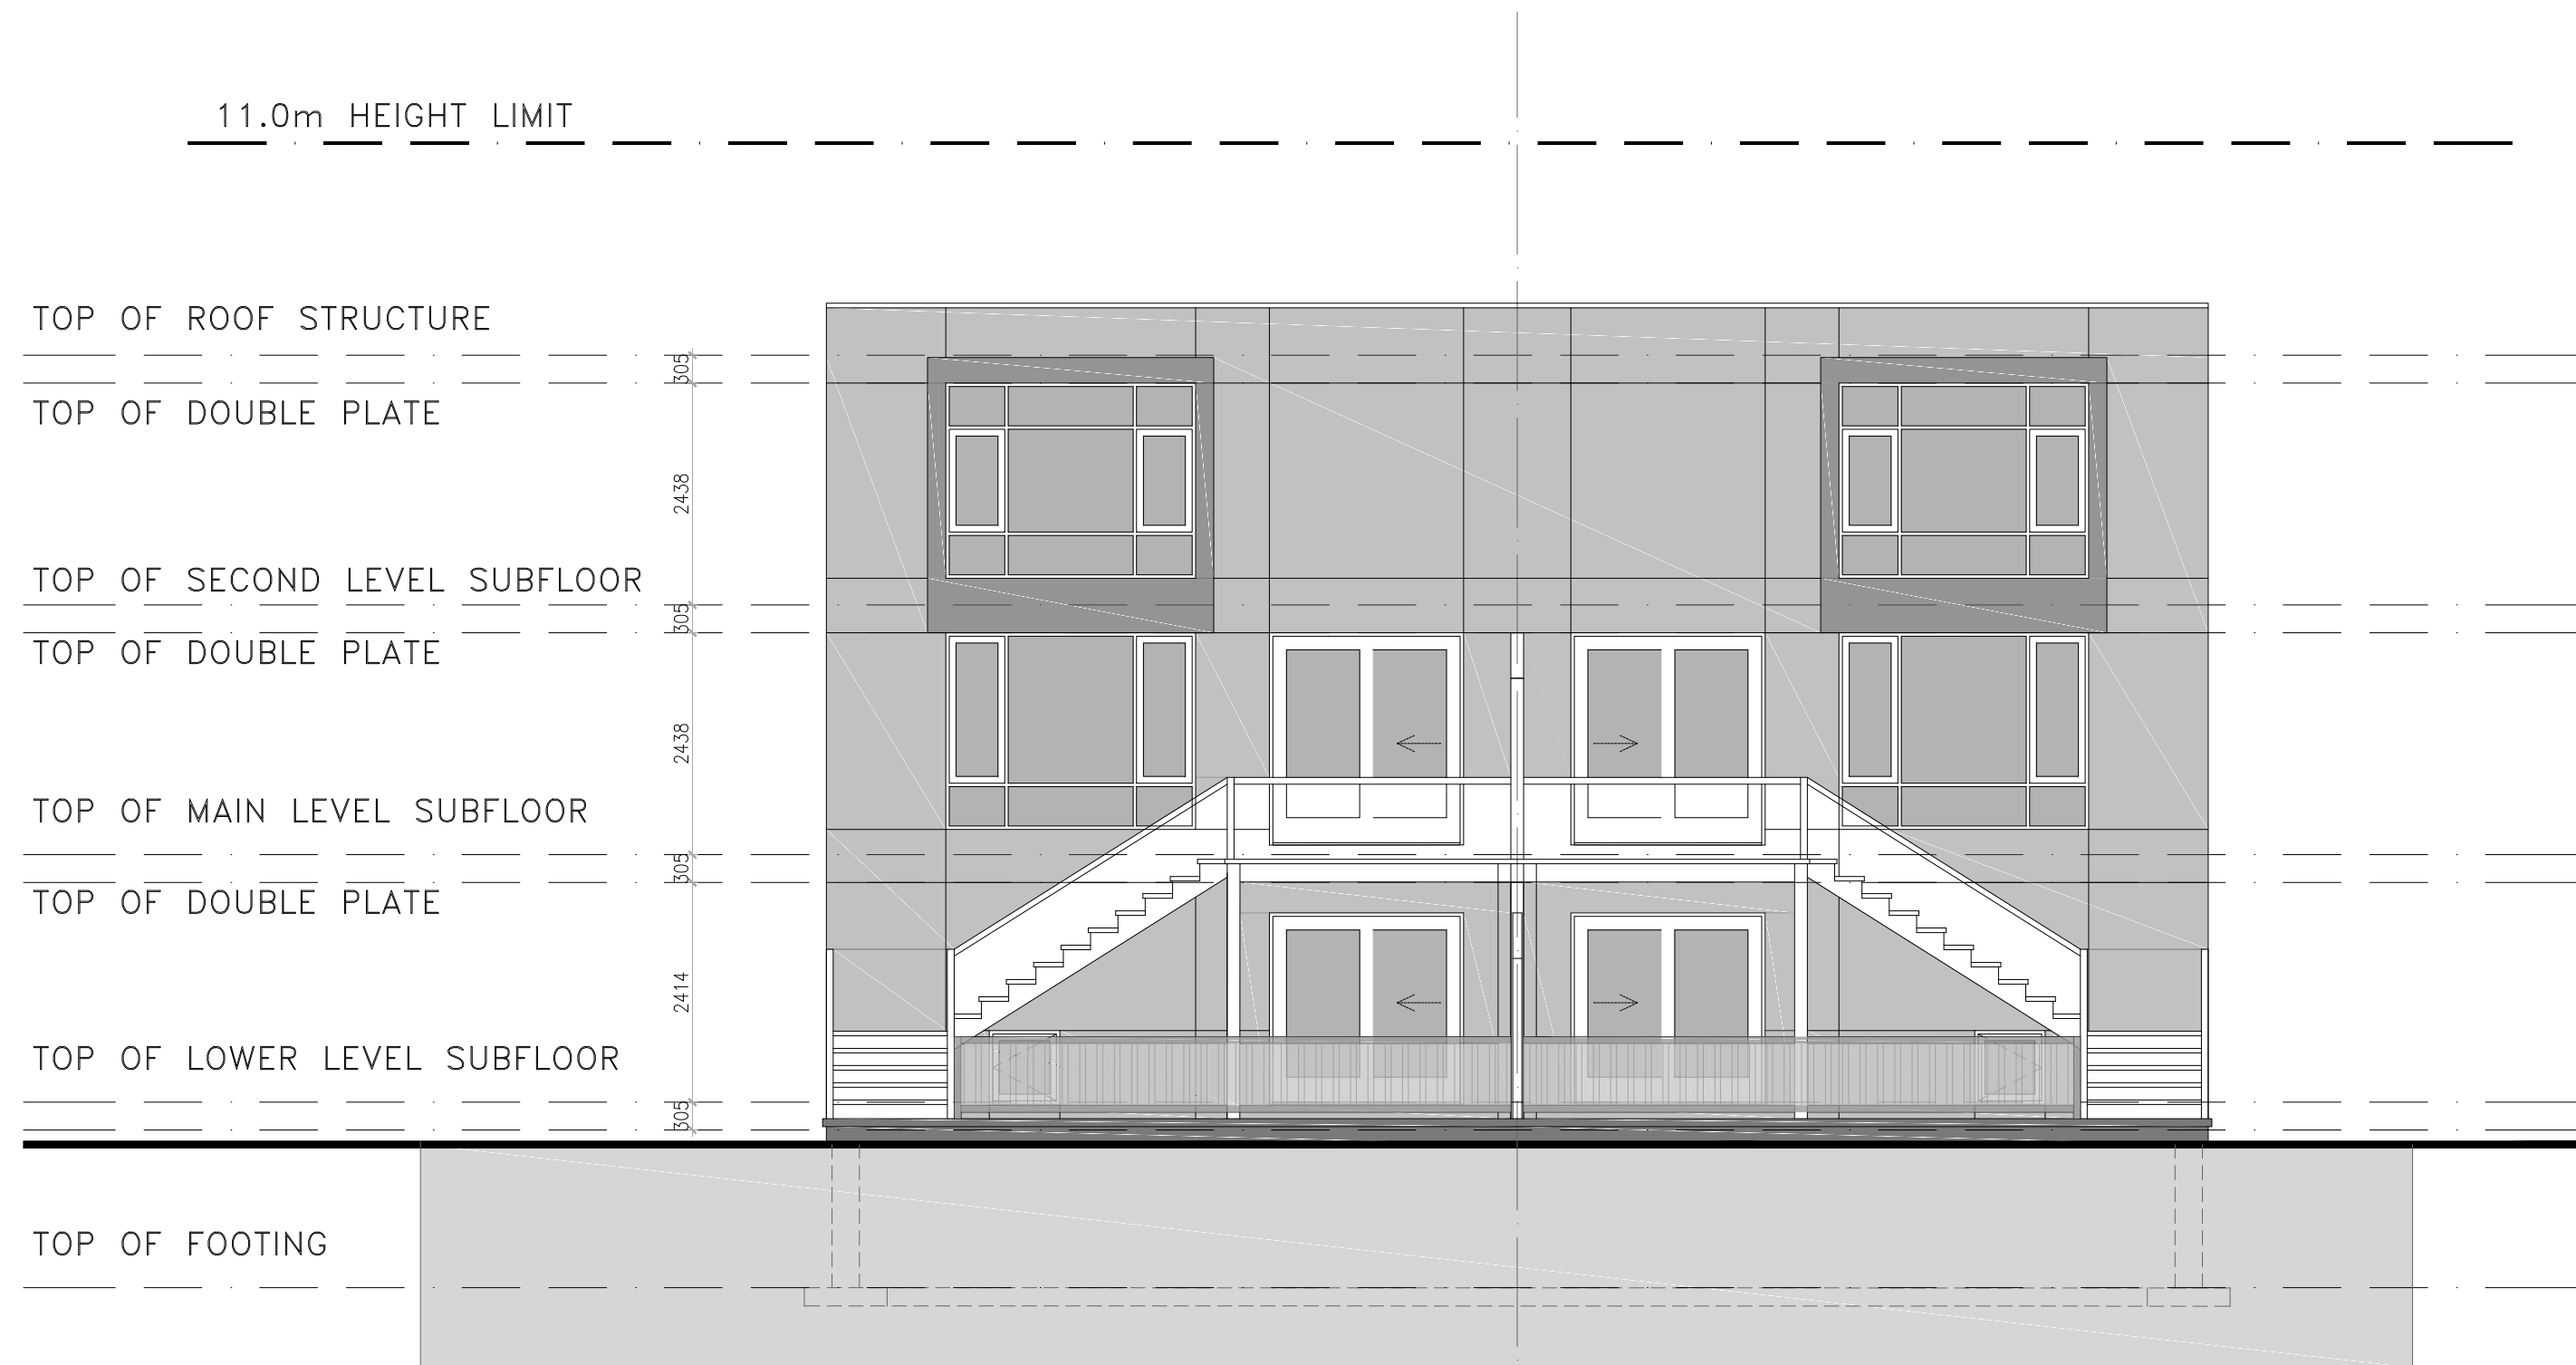

3 REAR ELEVATION
SCALE 1:75

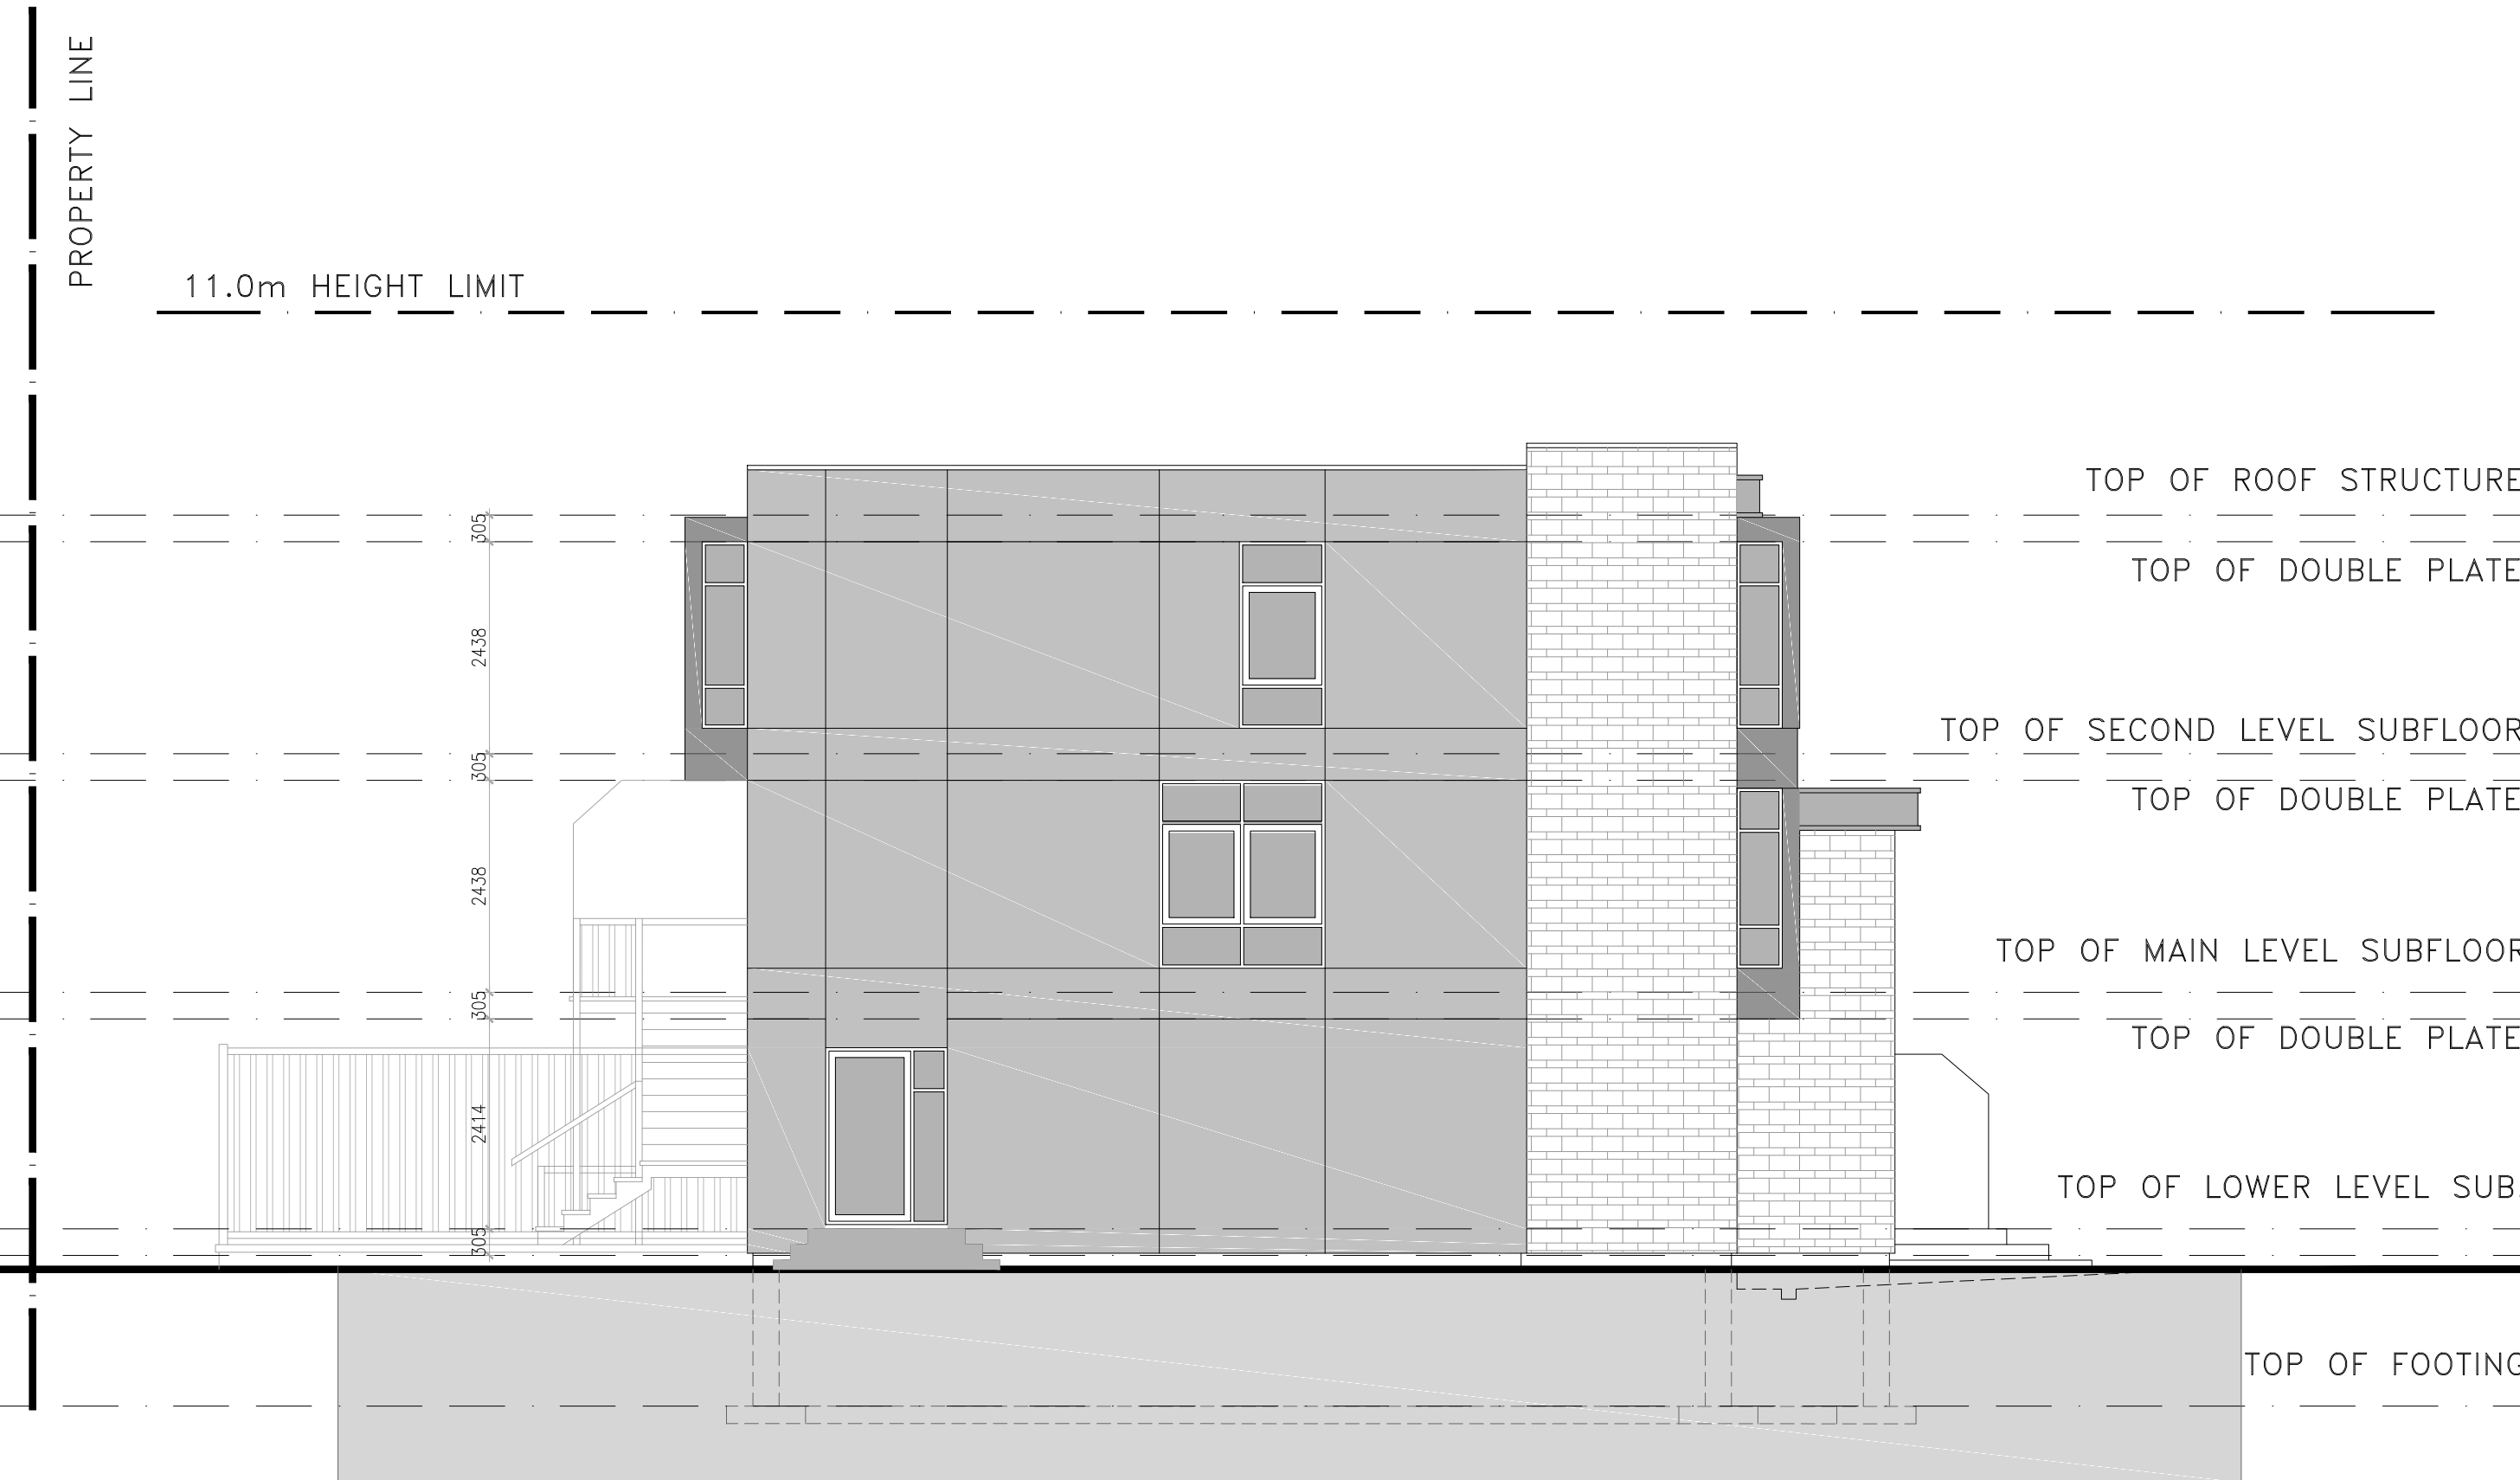

4 LEFT SIDE ELEVATION
SCALE 1:75

Lily Xu
LILY XU, MCIP, RPP
MANAGER, DEVELOPMENT REVIEW SOUTH
PLANNING, INFRASTRUCTURE & ECONOMIC
DEVELOPMENT DEPARTMENT, CITY OF OTTAWA

APPROVED
By Lily Xu at 12:53 pm, Apr 27, 2023

11			
10			
09			
08			
07			
06			
05			
04			
03			
02			
01	FOR REVIEW	PR	2022-03-29
No.	REVISIONS	BY	DATE

NOT AUTHENTIC UNLESS SIGNED AND DATED

P²
concepts
728 BROADWOOD AVE. UNIT 201
OTTAWA, ONTARIO, K1V 6A6

CONSULTING ENGINEERS

STRUCTURAL
MECHANICAL
ELECTRICAL

DESIGNED BY: P.E.
DRAWN BY: H.N.
APPROVED BY: P.E.

PROJECT
3130 WOODROFFE AVENUE
SEMI-DETACHED HOME

DRAWING TITLE
BUILDING ELEVATIONS

PROJECT NO.
0391
DATE
MAR 29, 2022

A-200