





300-2611 QUEENNEW DRIVE  
OTTAWA, ONTARIO, CANADA K2B 8K2  
PHONE: 613-820-3500 | WWW.WSP.COM




ÉCOLE ÉLÉMENTAIRE  
KANATA - STITTSVILLE

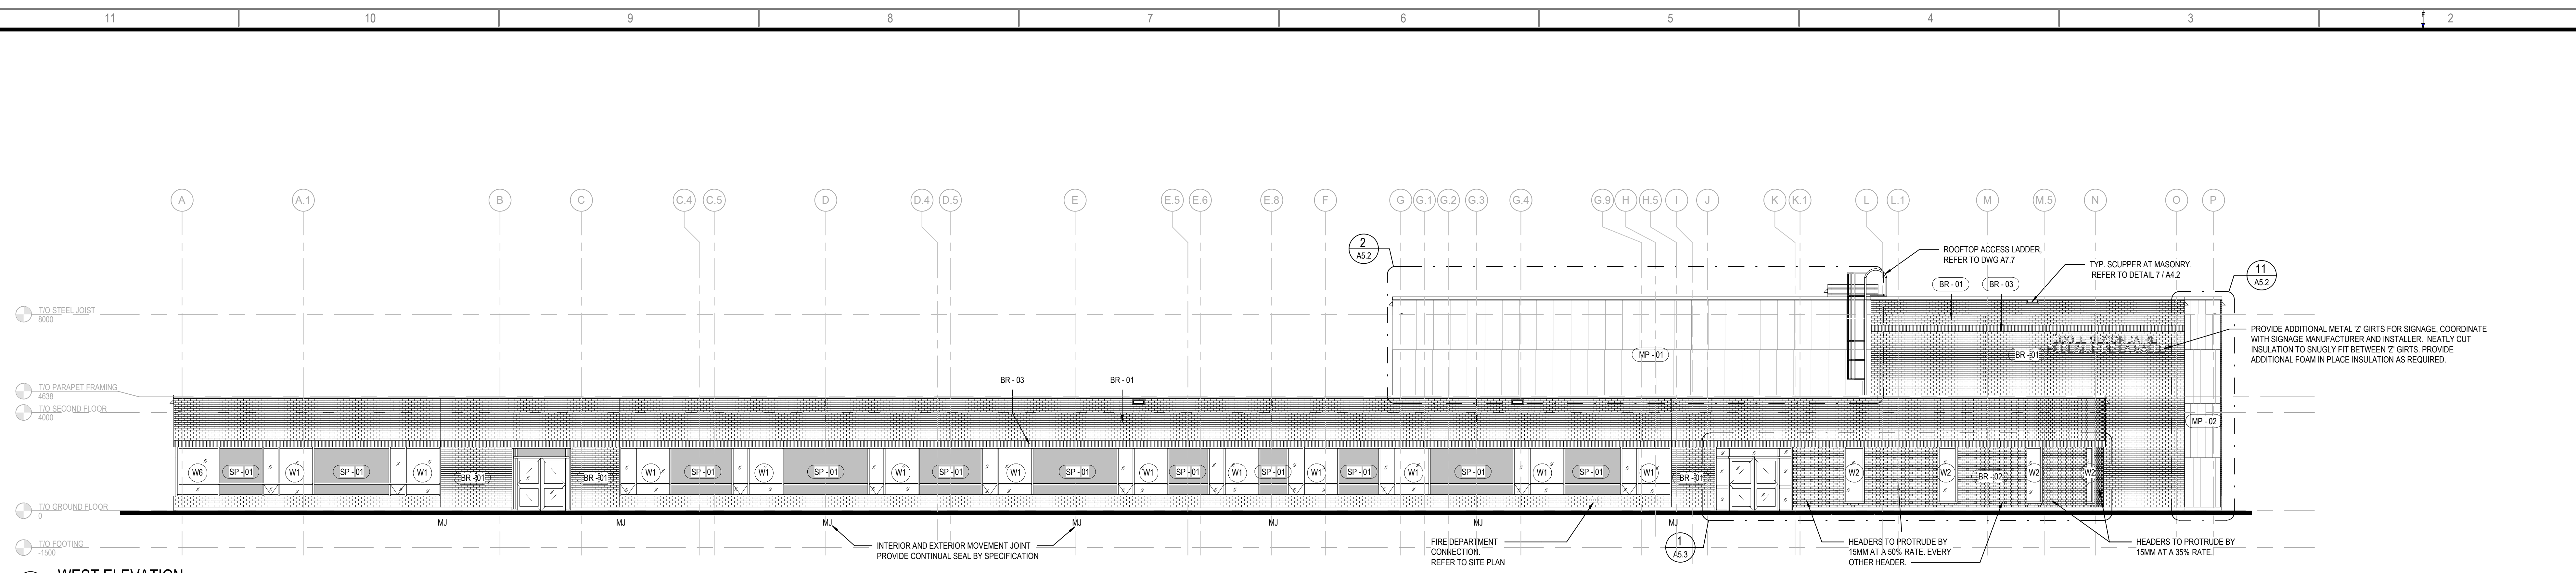


4 WEST ELEVATION  
AS.0  
1:100

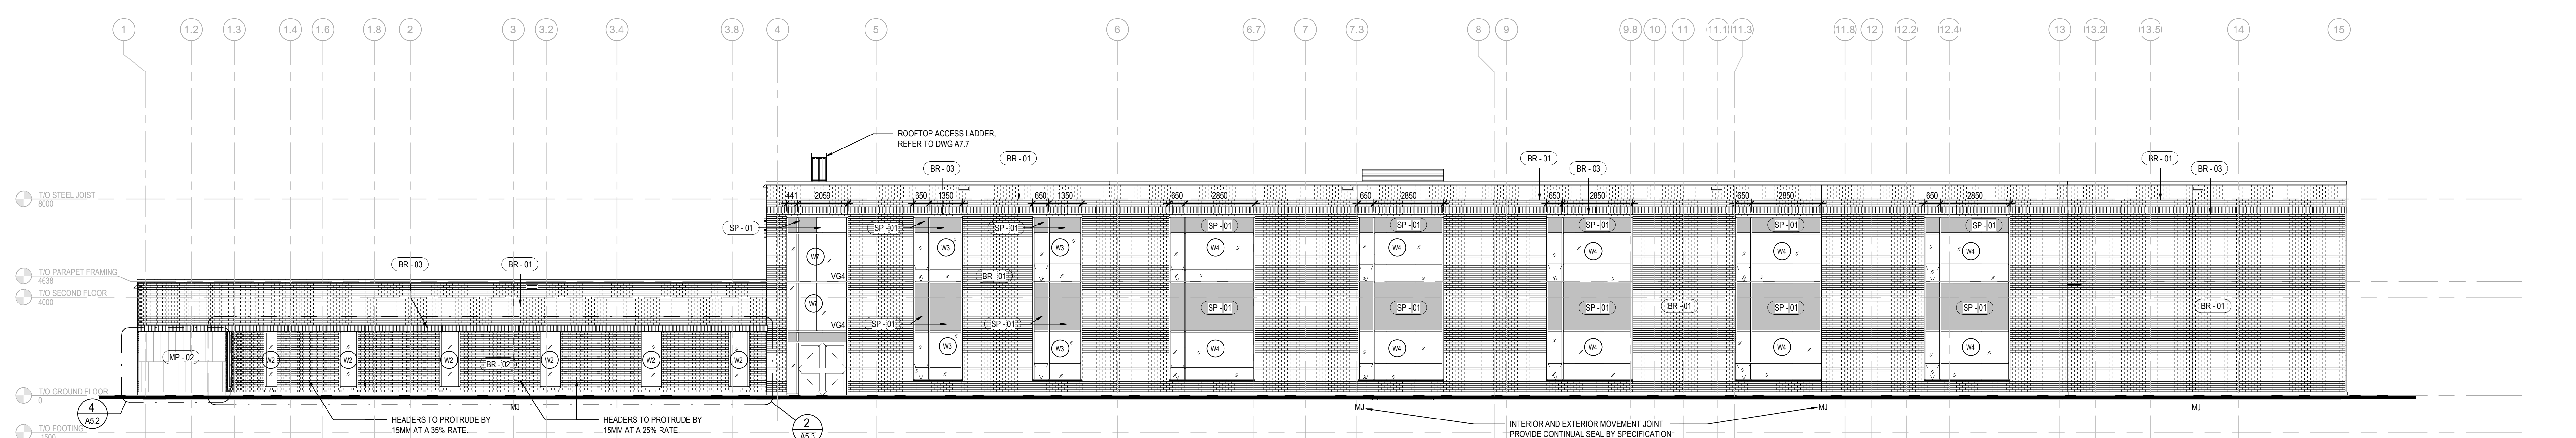

3 SOUTH ELEVATION  
AS.0  
1:100

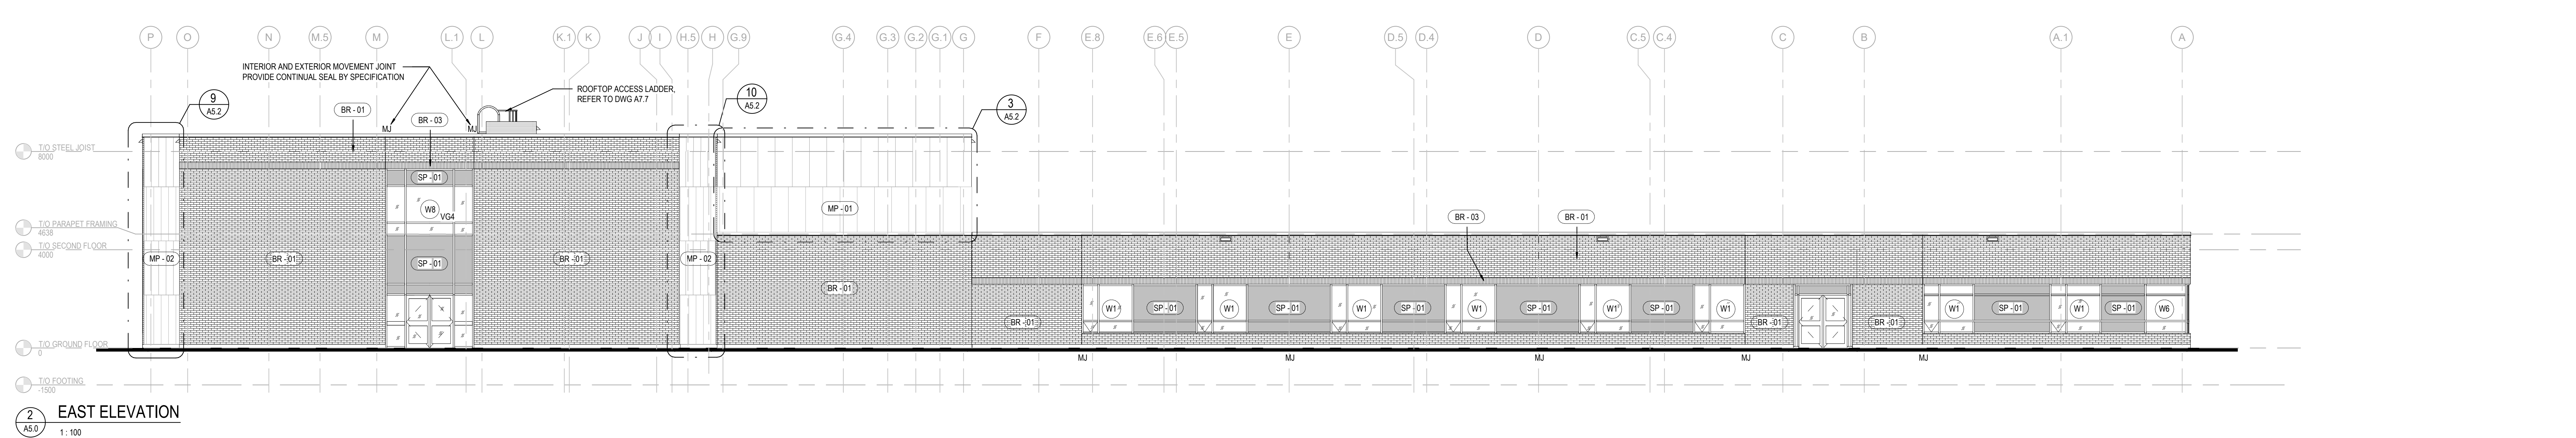

2 EAST ELEVATION  
AS.0  
1:100

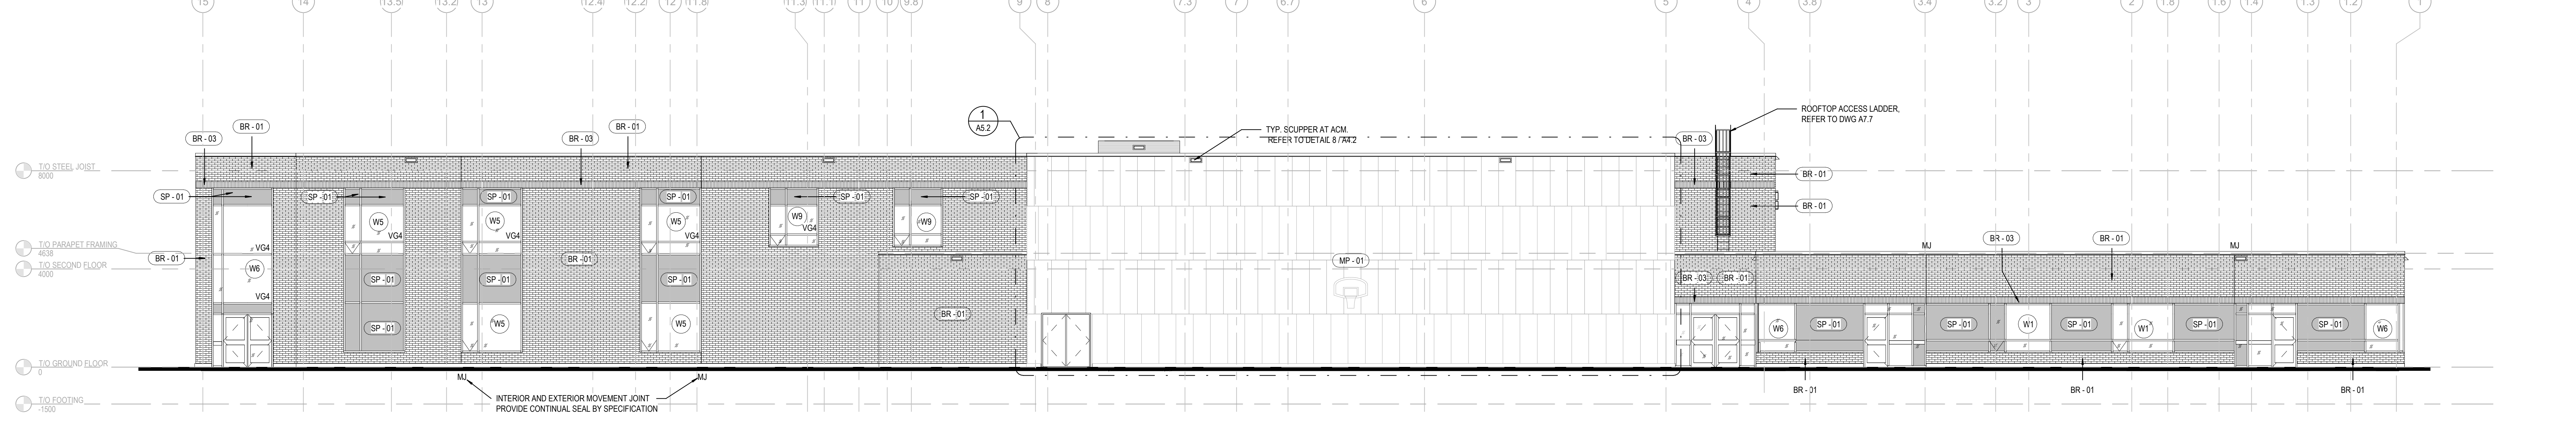

1 NORTH ELEVATION  
AS.0  
1:100

THIS DRAWING AND DESIGN IS COPYRIGHT PROTECTED AND SHALL NOT BE REPRODUCED OR TRANSMITTED IN ANY FORM OR BY ANY MEANS, ELECTRONIC OR MECHANICAL, INCLUDING PHOTOCOPYING, RECORDING, OR BY ANY INFORMATION STORAGE AND RETRIEVAL SYSTEM, WITHOUT THE WRITTEN PERMISSION OF ARCHITECTURE 49. THE CONTRACTOR SHALL CHECK AND VERIFY ALL DIMENSIONS AND UTILITY LOCATIONS AND REPORT ALL ERRORS AND OMISSIONS TO THE ARCHITECT IMMEDIATELY UPON DISCOVERY. THE DRAWINGS ARE NOT TO BE SCALED.

REVISIONS

NO.	DATE	DESCRIPTION
6	21 MAR 2022	ISSUED FOR BID AND PERMIT
5	14 JAN 2022	ISSUED FOR 99% CD REVIEW
4	18 NOV 2021	ISSUED FOR 85% CD REVIEW
3	24 SEP 2021	ISSUED FOR 60% CD REVIEW
2	27 AUG 2021	RE-ISSUED FOR 30% CD REVIEW
1	04 AUG 2021	30% CD REVIEW

PROJECT NO.	219-00014-00	DATE	MARCH 2022
PROJECT SCALE	1:100	IF THE BAR EXIST	SHOW EXIST. LOCATIONS
DESIGNED BY	AS	DATE	YOUR PLATTING SCALE
DRAWN BY	NM/SD/AS		
CHECKED BY	MMG		

DISCIPLINE	ARCHITECTURAL
TITLE	EXTERIOR ELEVATIONS
SHEET NUMBER	A5.0
DATE	ISSUED FOR BID AND PERMIT
DATE OF	21 MAR 2022
	6