

*Lily Xu*  
 LILY XU, MCIIP, RPP  
 MANAGER, DEVELOPMENT REVIEW SOUTH  
 PLANNING, INFRASTRUCTURE & ECONOMIC  
 DEVELOPMENT DEPARTMENT, CITY OF OTTAWA

**APPROVED**  
 By Lily Xu at 12:10 pm, Nov 30, 2022

**ARCHITECTURE 49**

1345 ROSEMOUNT AVENUE  
 CORNWALL, ONTARIO, CANADA K6J 5E5  
 PHONE: 613-933-2604 | FAX: 613-936-0335 | WWW.ARCHITECTURE49.COM

**WSP**


300-2611 QUEENSWAY DRIVE  
 OTTAWA, ONTARIO, CANADA K2B 5K2  
 PHONE: 613-424-3500 | WWW.WSP.COM

ONTARIO ASSOCIATION  
 OF ARCHITECTS


*Lily Xu*  
 LICENCE  
 8009

Conseil des  
 écoles publiques  
 de l'Est de l'Ontario


ÉCOLE ÉLÉMENTAIRE  
 BARRHAVEN-MANOTICK

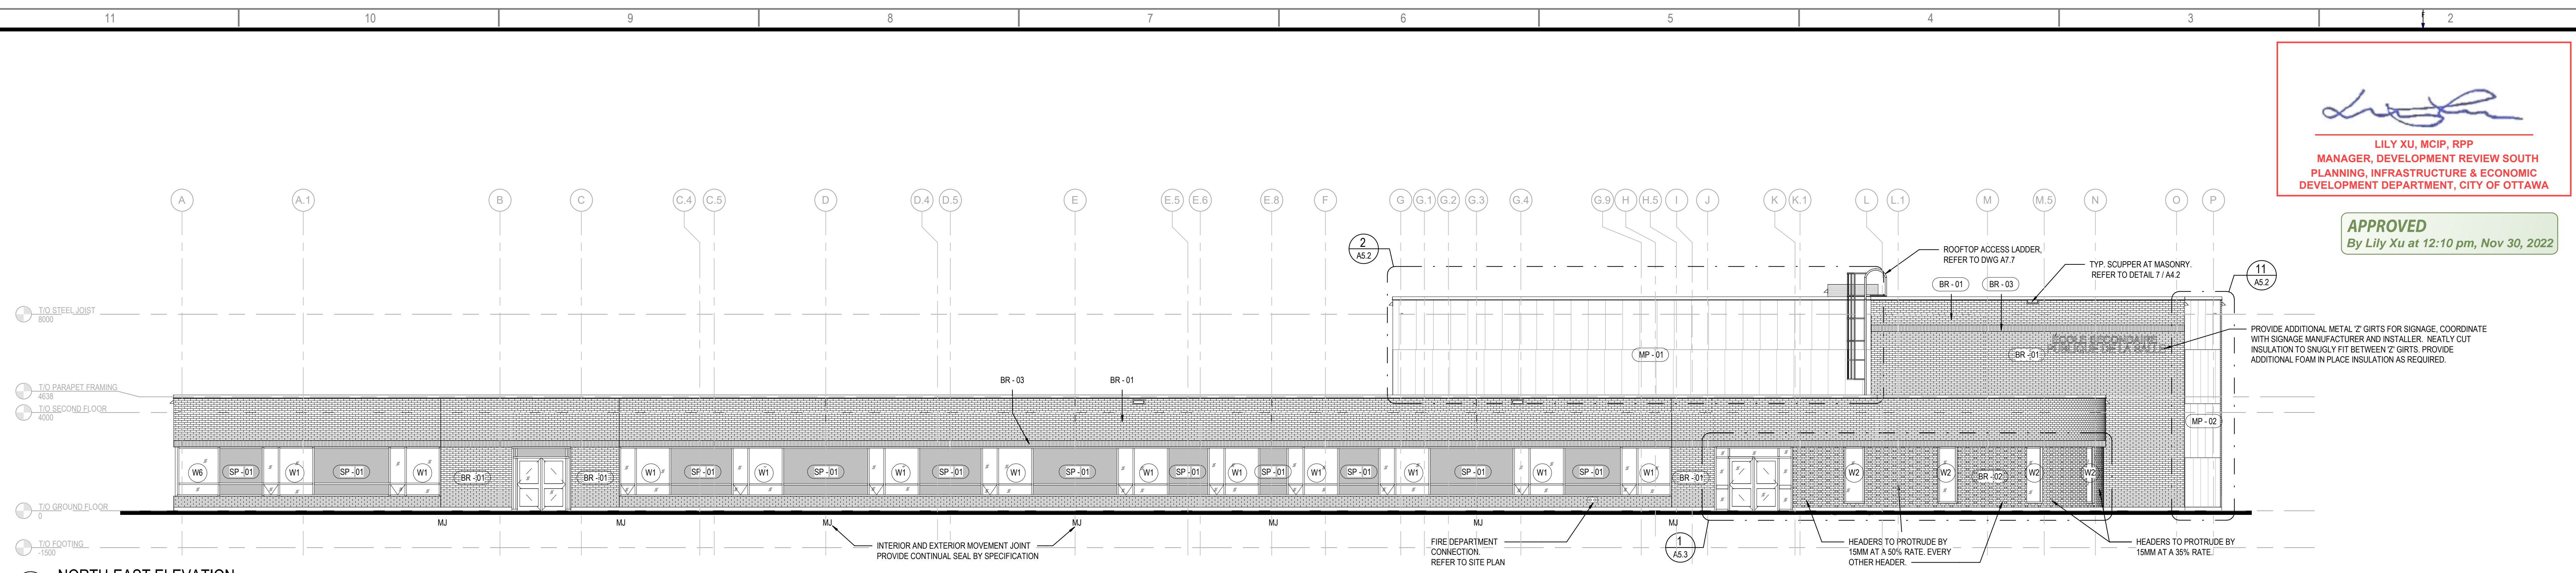


**4 NORTH-EAST ELEVATION**  
 1:100

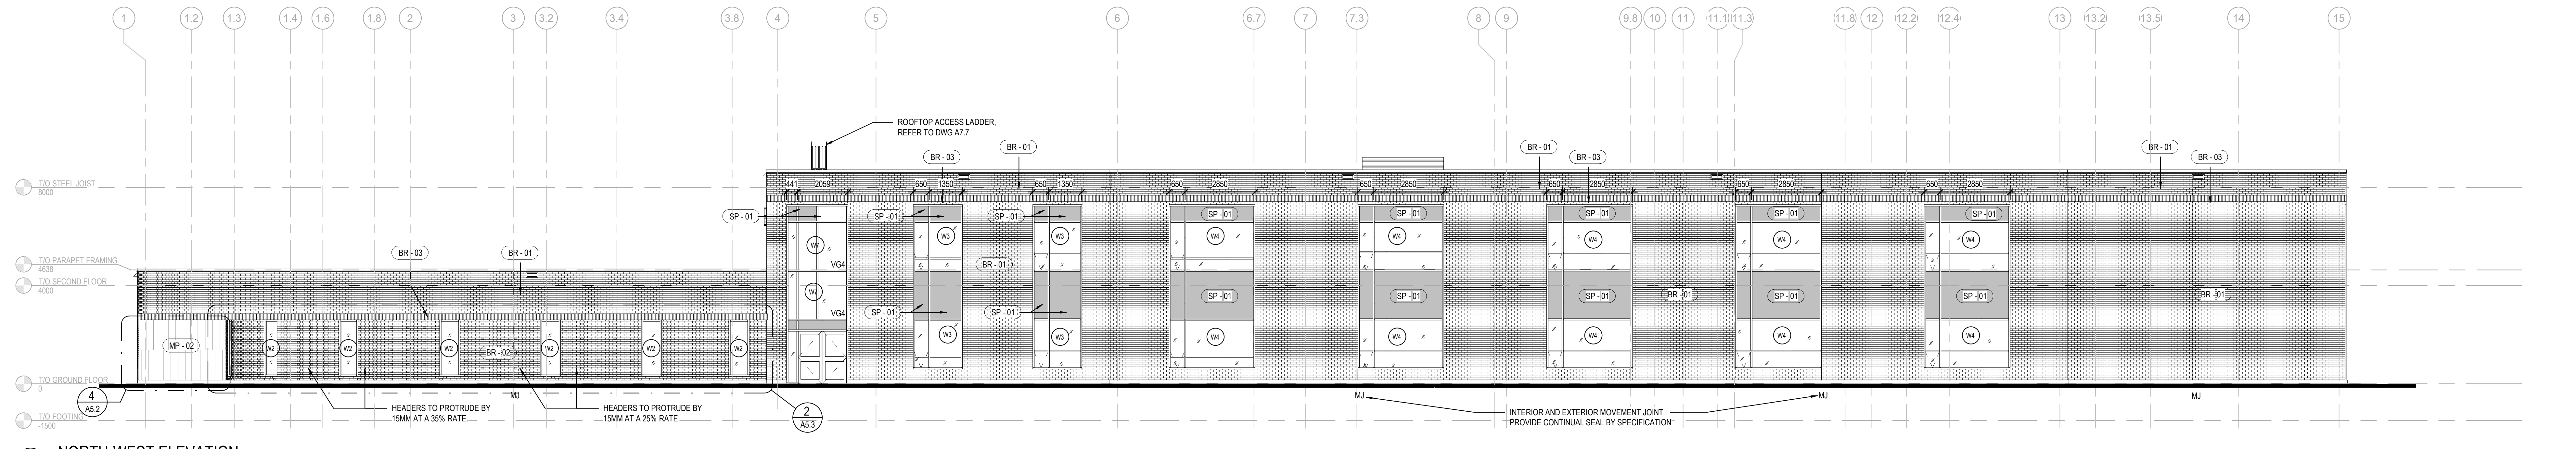

**3 NORTH-WEST ELEVATION**  
 1:100

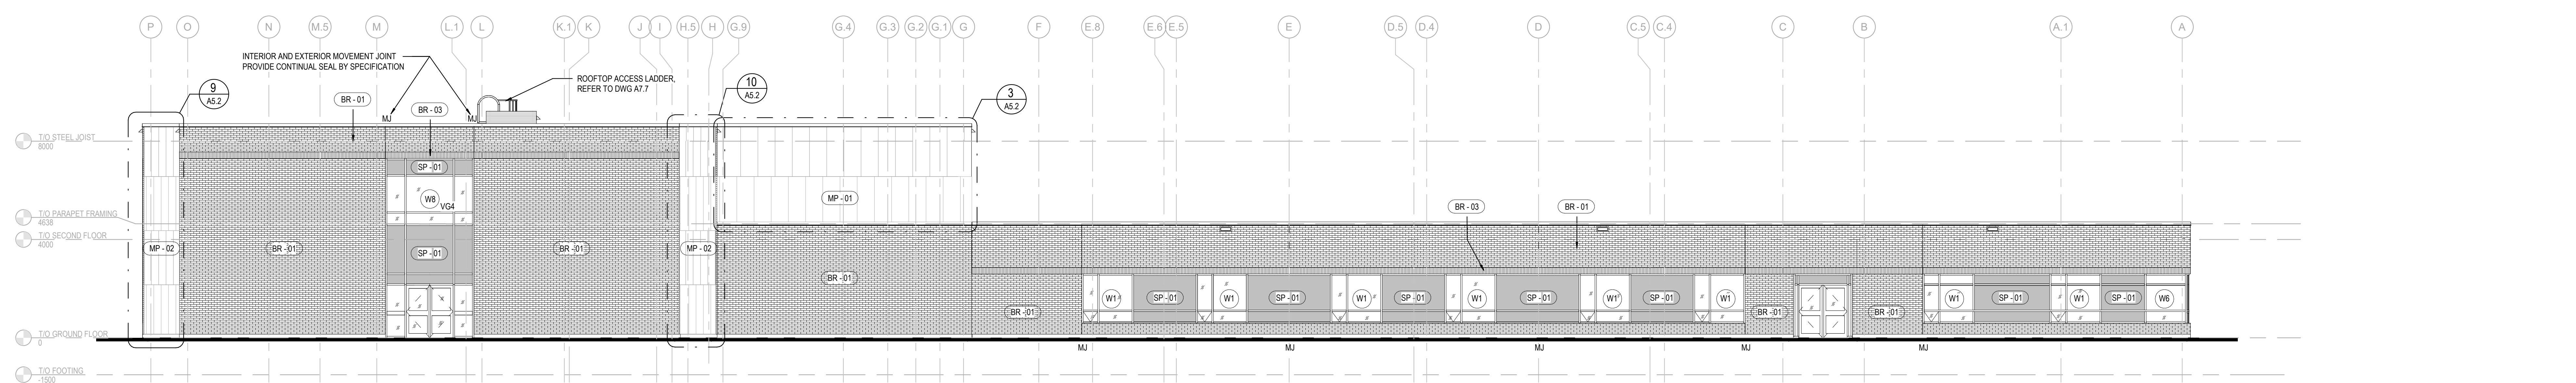

**2 SOUTH-EAST ELEVATION**  
 1:100

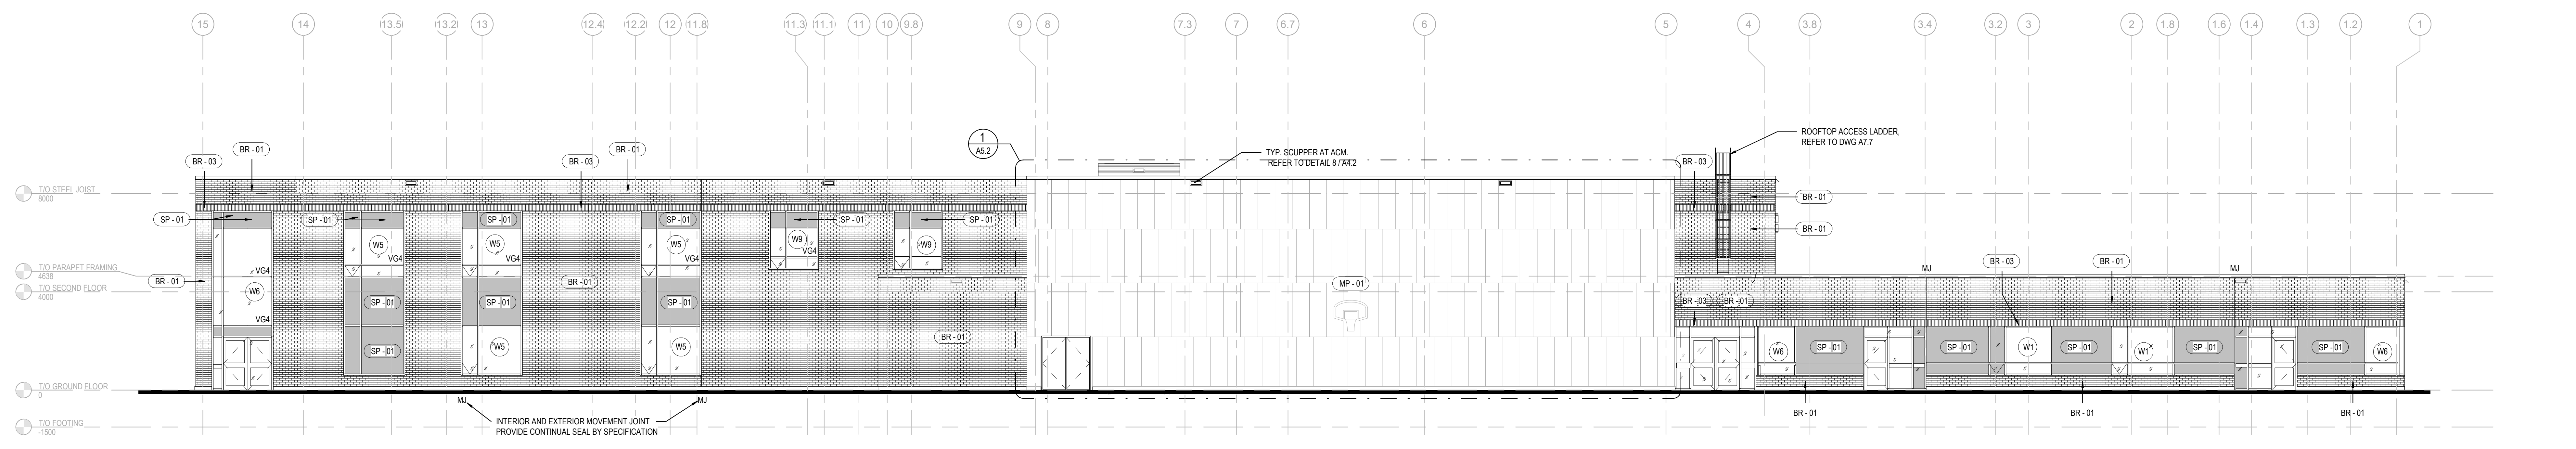

**1 SOUTH-WEST ELEVATION**  
 1:100

THIS DRAWING AND DESIGN IS COPYRIGHT PROTECTED AND SHALL NOT BE REPRODUCED OR TRANSMITTED IN ANY FORM OR BY ANY MEANS, ELECTRONIC OR MECHANICAL, INCLUDING PHOTOCOPYING, RECORDING, OR BY ANY INFORMATION STORAGE AND RETRIEVAL SYSTEM, WITHOUT THE WRITTEN PERMISSION OF ARCHITECTURE 49. THE CONTRACTOR SHALL CHECK AND VERIFY ALL DIMENSIONS AND UTILITY LOCATIONS AND REPORT ALL ERRORS AND OMISSIONS TO THE ARCHITECT IMMEDIATELY UPON DISCOVERY.

DESIGN FOR REVIEW

NO.	DATE	DESCRIPTION
6	21 MAR 2022	ISSUED FOR BID AND PERMIT
5	14 JAN 2022	ISSUED FOR 99% CD REVIEW
4	18 NOV 2021	ISSUED FOR 65% CD REVIEW
3	24 SEP 2021	ISSUED FOR 60% CD REVIEW
2	27 AUG 2021	RE-ISSUED FOR 30% CD REVIEW
1	04 AUG 2021	30% CD REVIEW

PROJECT NO.	219-200114-00	DATE	MARCH 2022
PROJECT SCALE	1:100	IF THE BAR INDICATES	IF THE BAR INDICATES
DESIGNED BY	JD	DATE	YOUR PLATTING SCALE
DRAWN BY	NM/SD/AS		
CHECKED BY	MMG		

DISCIPLINE	ARCHITECTURAL
TITLE	EXTERIOR ELEVATIONS

PROJECT NUMBER	A5.0
DATE OF ISSUE	21 MAR 2022
ISSUED FOR BID AND PERMIT	6