




1 OVERALL SECOND FLOOR PLAN
1:200

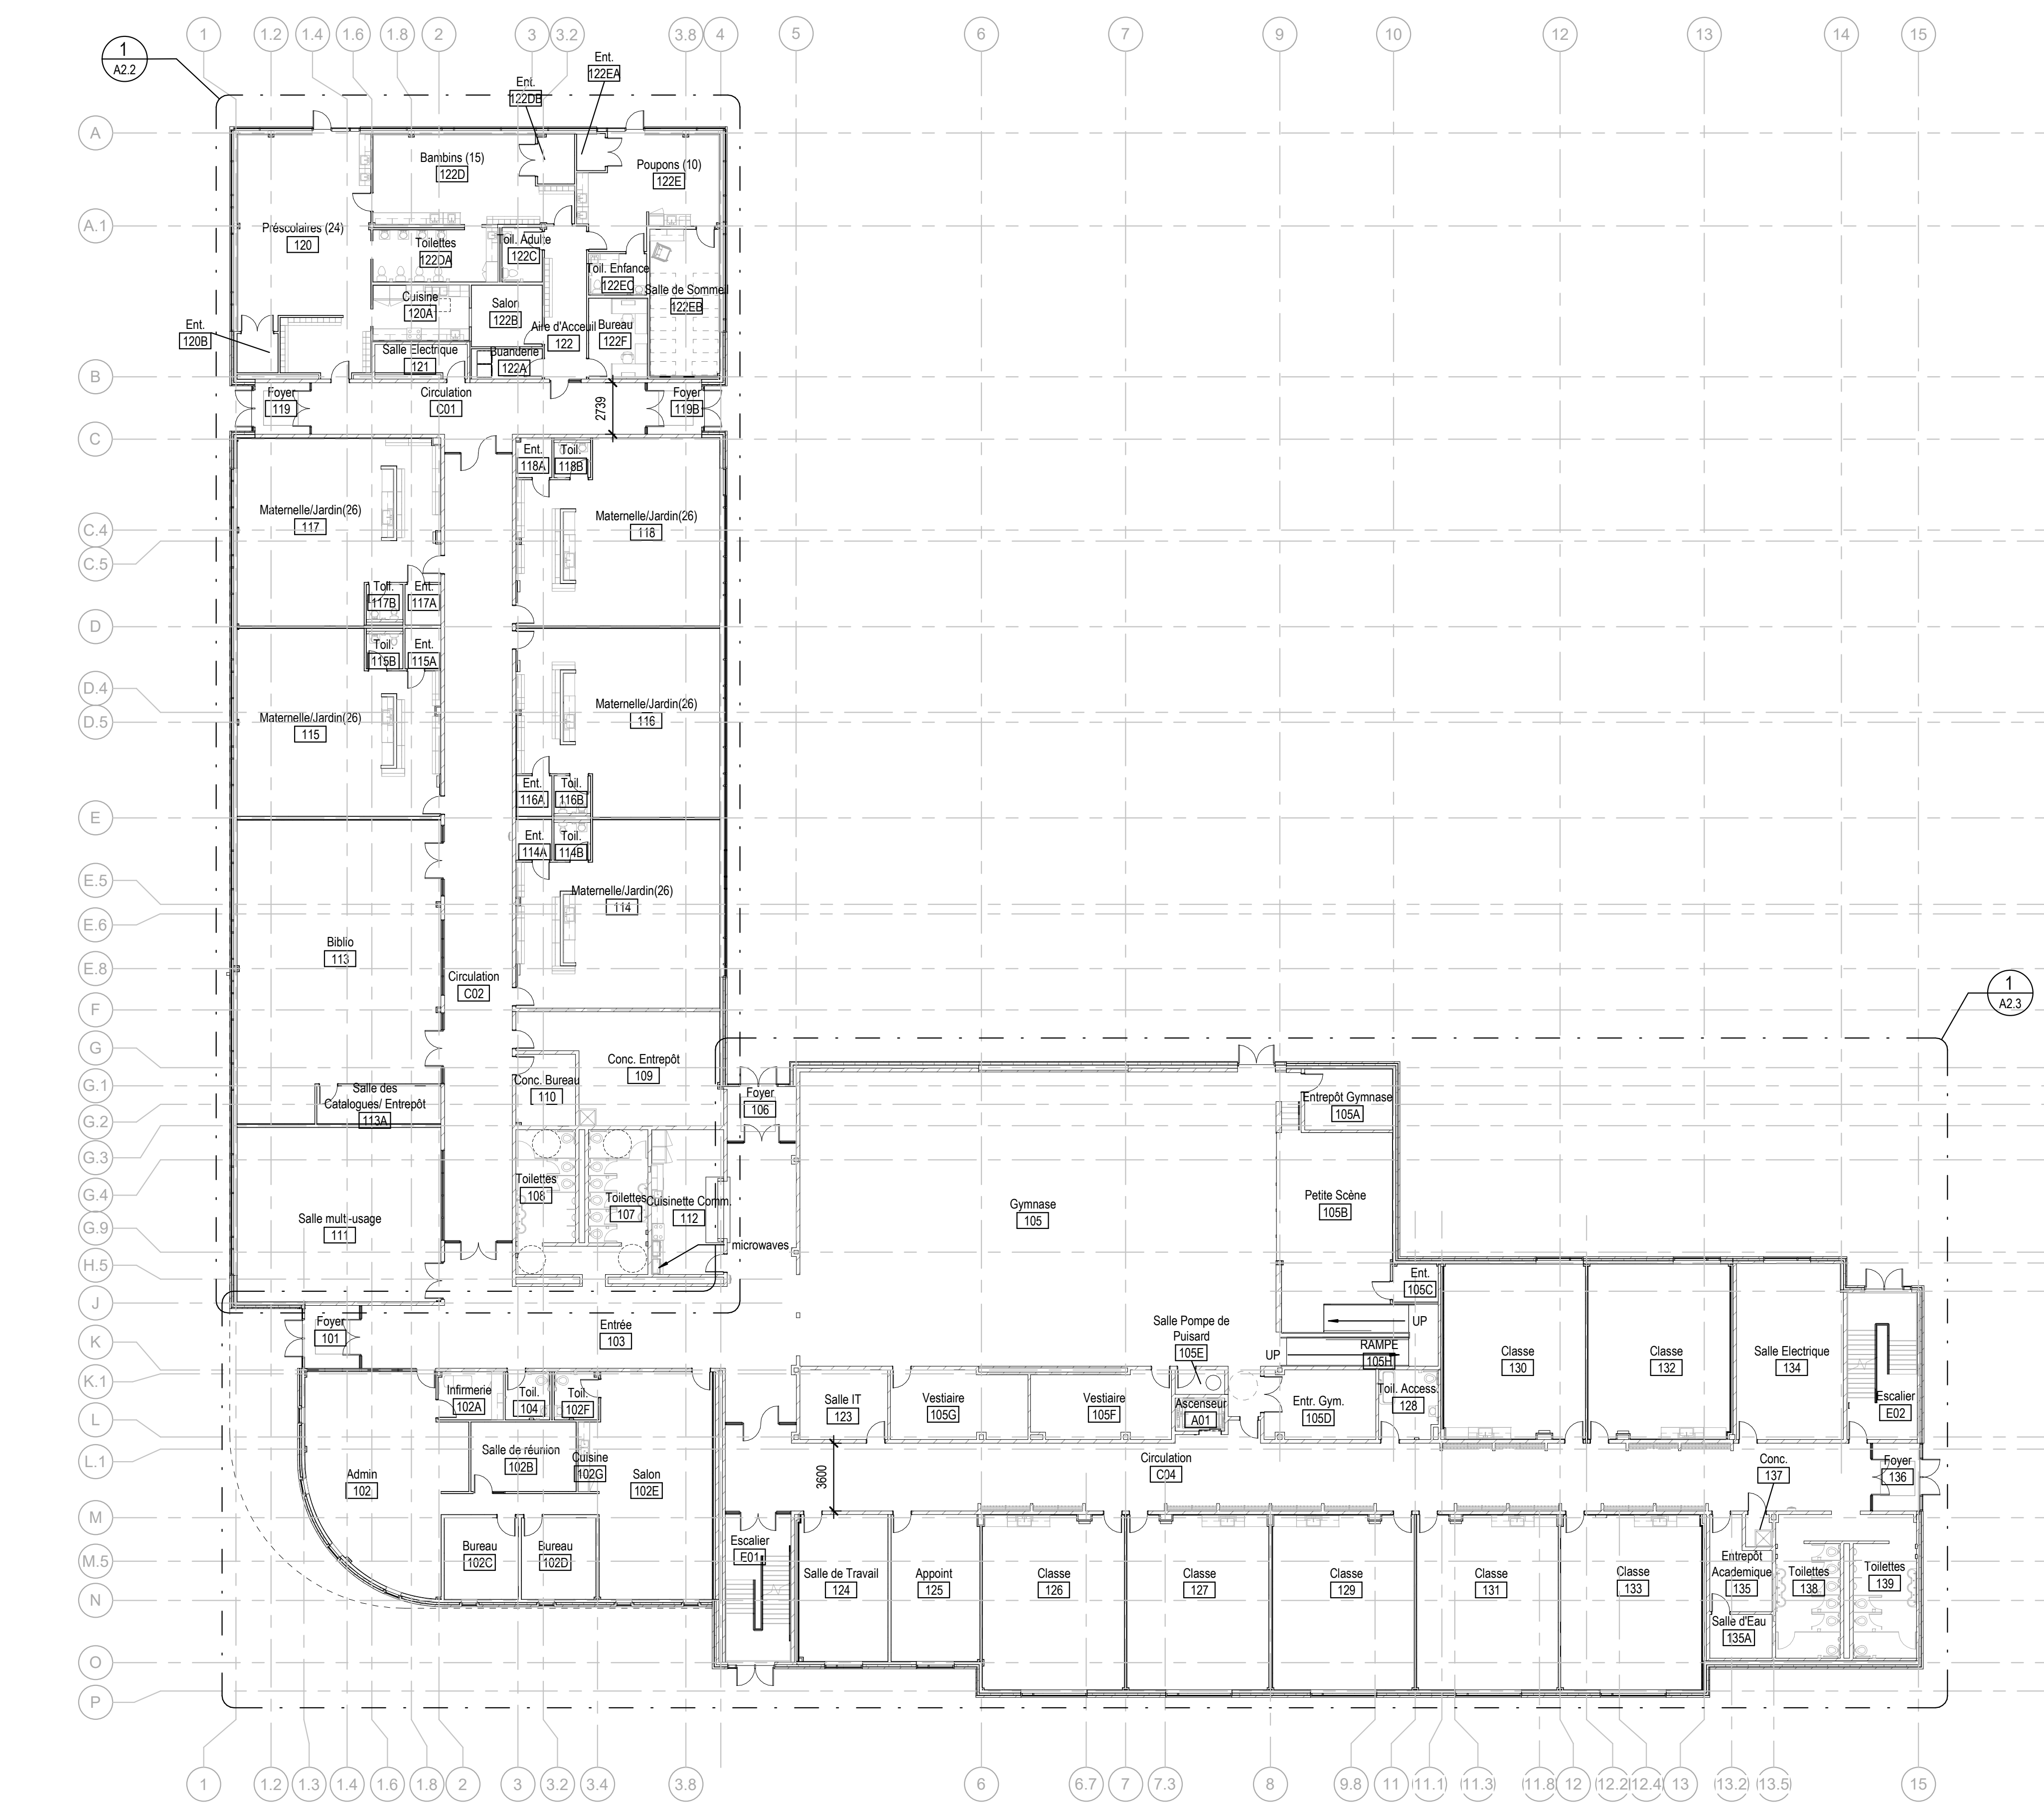

2 OVERALL GROUND FLOOR PLAN
1:200

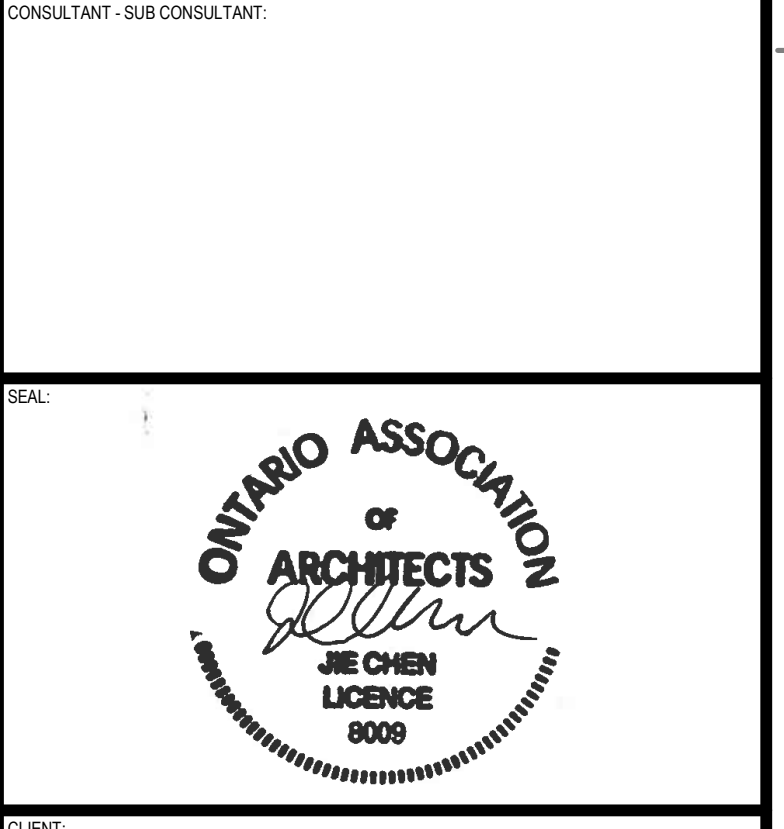

CLIENT REF. #
PROJECT
**ÉCOLE ÉLÉMENTAIRE
BARRHAVEN-MANOTICK**

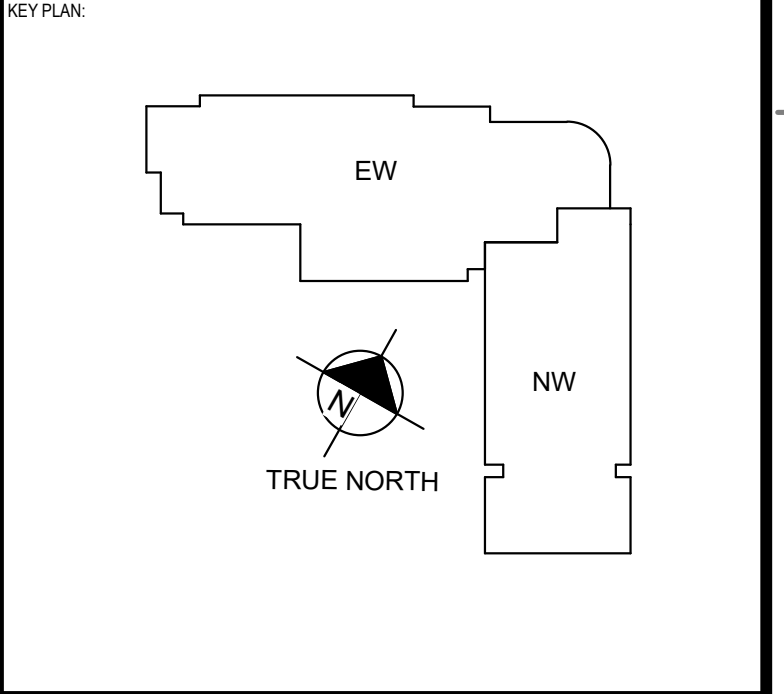

DISCLAIMER: THIS DRAWING AND DESIGN IS COPYRIGHT PROTECTED AND SHALL NOT BE REPRODUCED OR TRANSMITTED IN ANY FORM OR BY ANY MEANS, ELECTRONIC OR MECHANICAL, INCLUDING PHOTOCOPYING, RECORDING, OR BY ANY INFORMATION STORAGE AND RETRIEVAL SYSTEM, WITHOUT THE WRITTEN PERMISSION OF ARCHITECTURE 49. THE CONTRACTOR SHALL CHECK AND VERIFY ALL DIMENSIONS AND UTILITY LOCATIONS AND REPORT ALL ERRORS AND OMISSIONS TO THE ARCHITECT IMMEDIATELY UPON DISCOVERY. THIS DRAWING IS NOT TO BE SCALED.

DESIGNED FOR: REVIEWER:


NO.	DATE	DESCRIPTION
6	21 MAR 2022	ISSUED FOR BID AND PERMIT
5	14 JAN 2022	ISSUED FOR 99% CD REVIEW
4	18 NOV 2021	ISSUED FOR 85% CD REVIEW
3	24 SEP 2021	ISSUED FOR 60% CD REVIEW
2	27 AUG 2021	RE-ISSUED FOR 30% CD REVIEW
1	04 AUG 2021	30% CD REVIEW

PROJECT NO. 219-00014-00 DATE: MARCH 2022
 PROJECT SCALE: 1:200
 DESIGNED BY: JC
 DRAWN BY: NM/SD/AS
 CHECKED BY: MHC


DISCIPLINE: ARCHITECTURAL
 TITLE: OVERALL FLOOR PLANS
 SHEET NUMBER: A2.1
 SHEET OF: 6
 ISSUED FOR BID AND PERMIT
 DATE OF: 21 MAR 2022



1 PART 1 PARTIAL GROUND FLOOR PLAN
 A2.2 1:100

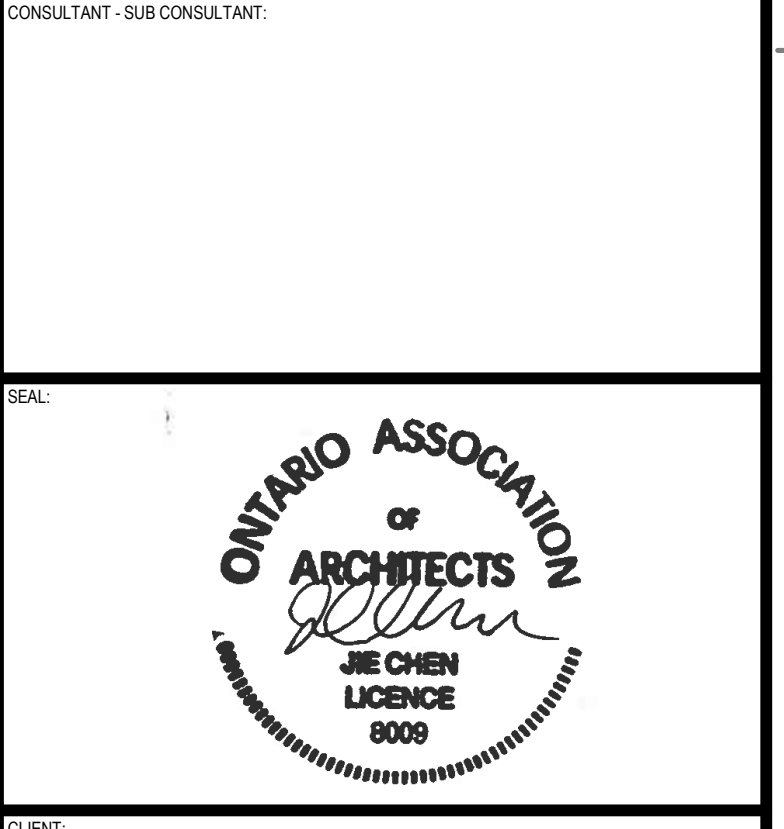

CLIENT REF #
 PROJECT
ÉCOLE ÉLÉMENTAIRE BARRHAVEN-MANOTICK

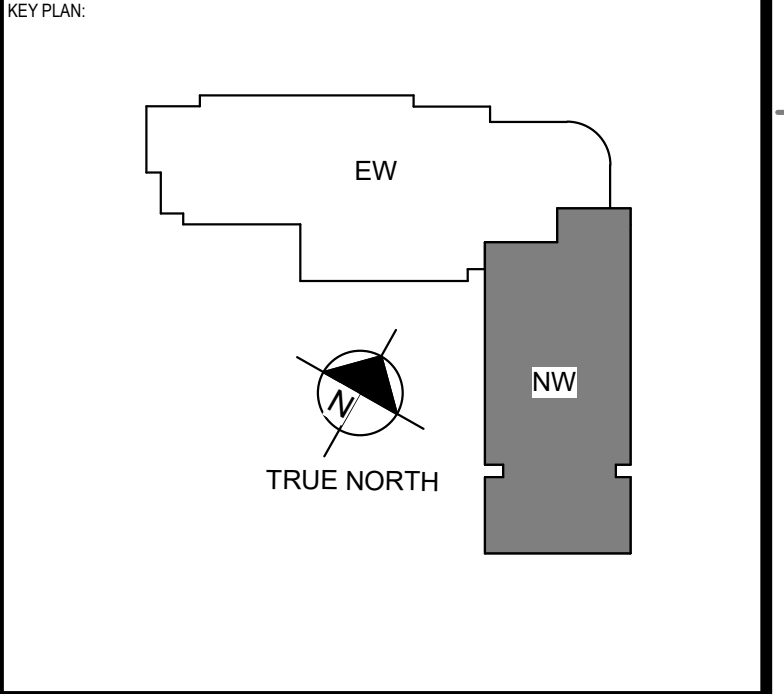

DISCLAIMER: THIS DRAWING AND DESIGN IS COPYRIGHT PROTECTED WORK WHICH SHALL NOT BE REPRODUCED, COPIED, REPRODUCED, OR OTHERWISE USED WITHOUT THE WRITTEN PERMISSION OF ARCHITECTURE 49. THE CONTRACTOR SHALL CHECK AND VERIFY ALL DIMENSIONS AND UTILITY LOCATIONS AND REPORT ALL ERRORS AND OMISSIONS TO THE ARCHITECT IMMEDIATELY.
 THIS DRAWING IS NOT TO BE SCALED.

DESIGNED FOR: REVISED

NO.	DATE	DESCRIPTION
6	21 MAR 2022	ISSUED FOR BID AND PERMIT
5	14 JAN 2022	ISSUED FOR 99% CD REVIEW
4	18 NOV 2021	ISSUED FOR 85% CD REVIEW
3	24 SEP 2021	ISSUED FOR 60% CD REVIEW
2	27 AUG 2021	RE-ISSUED FOR 30% CD REVIEW
1	04 AUG 2021	30% CD REVIEW

PROJECT NO: 219-00014-00
 DRAWING SCALE: 1:100
 DESIGNED BY: JG
 DRAWN BY: MM SDI AS
 CHECKED BY: MMH
 DATE: MARCH 2022


DISCIPLINE: ARCHITECTURAL
 TITLE: PART 1 GROUND FLOOR PLAN
 SHEET NUMBER: A2.2
 SHEET OF: 6
 ISSUED FOR BID AND PERMIT
 DATE OF: 21 MAR 2022




300-2611 QUEENVIEW DRIVE
OTTAWA, ONTARIO, CANADA K2B 8G2
PHONE: 613-823-3500 | WWW.WSP.COM



ÉCOLE ÉLÉMENTAIRE
BARRHAVEN-MANOTICK

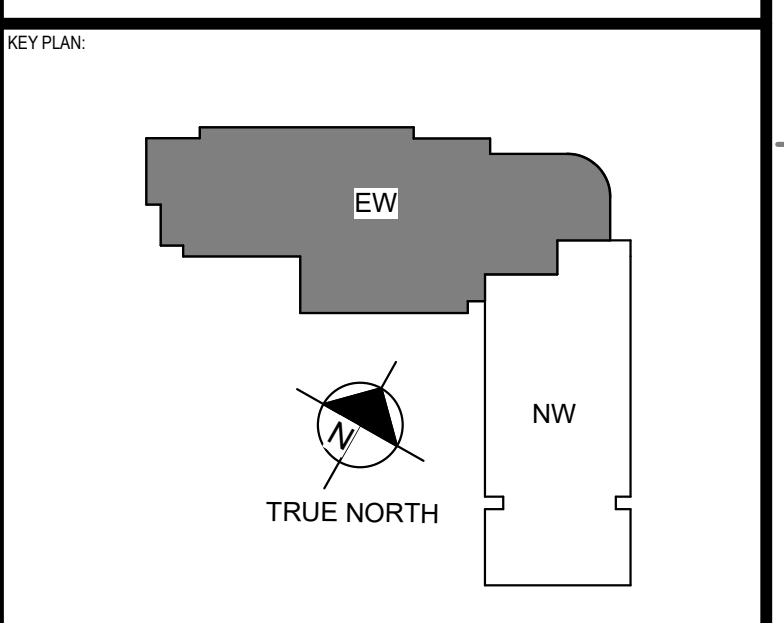

THIS DRAWING AND DESIGN IS COPYRIGHT PROTECTED AND SHALL NOT BE REPRODUCED OR TRANSMITTED IN ANY FORM OR BY ANY MEANS, ELECTRONIC OR MECHANICAL, INCLUDING PHOTOCOPYING, RECORDING, OR BY ANY INFORMATION STORAGE AND RETRIEVAL SYSTEM, WITHOUT THE WRITTEN PERMISSION OF ARCHITECTURE 49. THE CONTRACTOR SHALL CHECK AND VERIFY ALL DIMENSIONS AND UTILITY LOCATIONS AND REPORT ALL ERRORS AND OMISSIONS TO THE ARCHITECT IMMEDIATELY UPON COMMENCEMENT OF WORK. THIS DRAWING IS NOT TO BE SCALED.

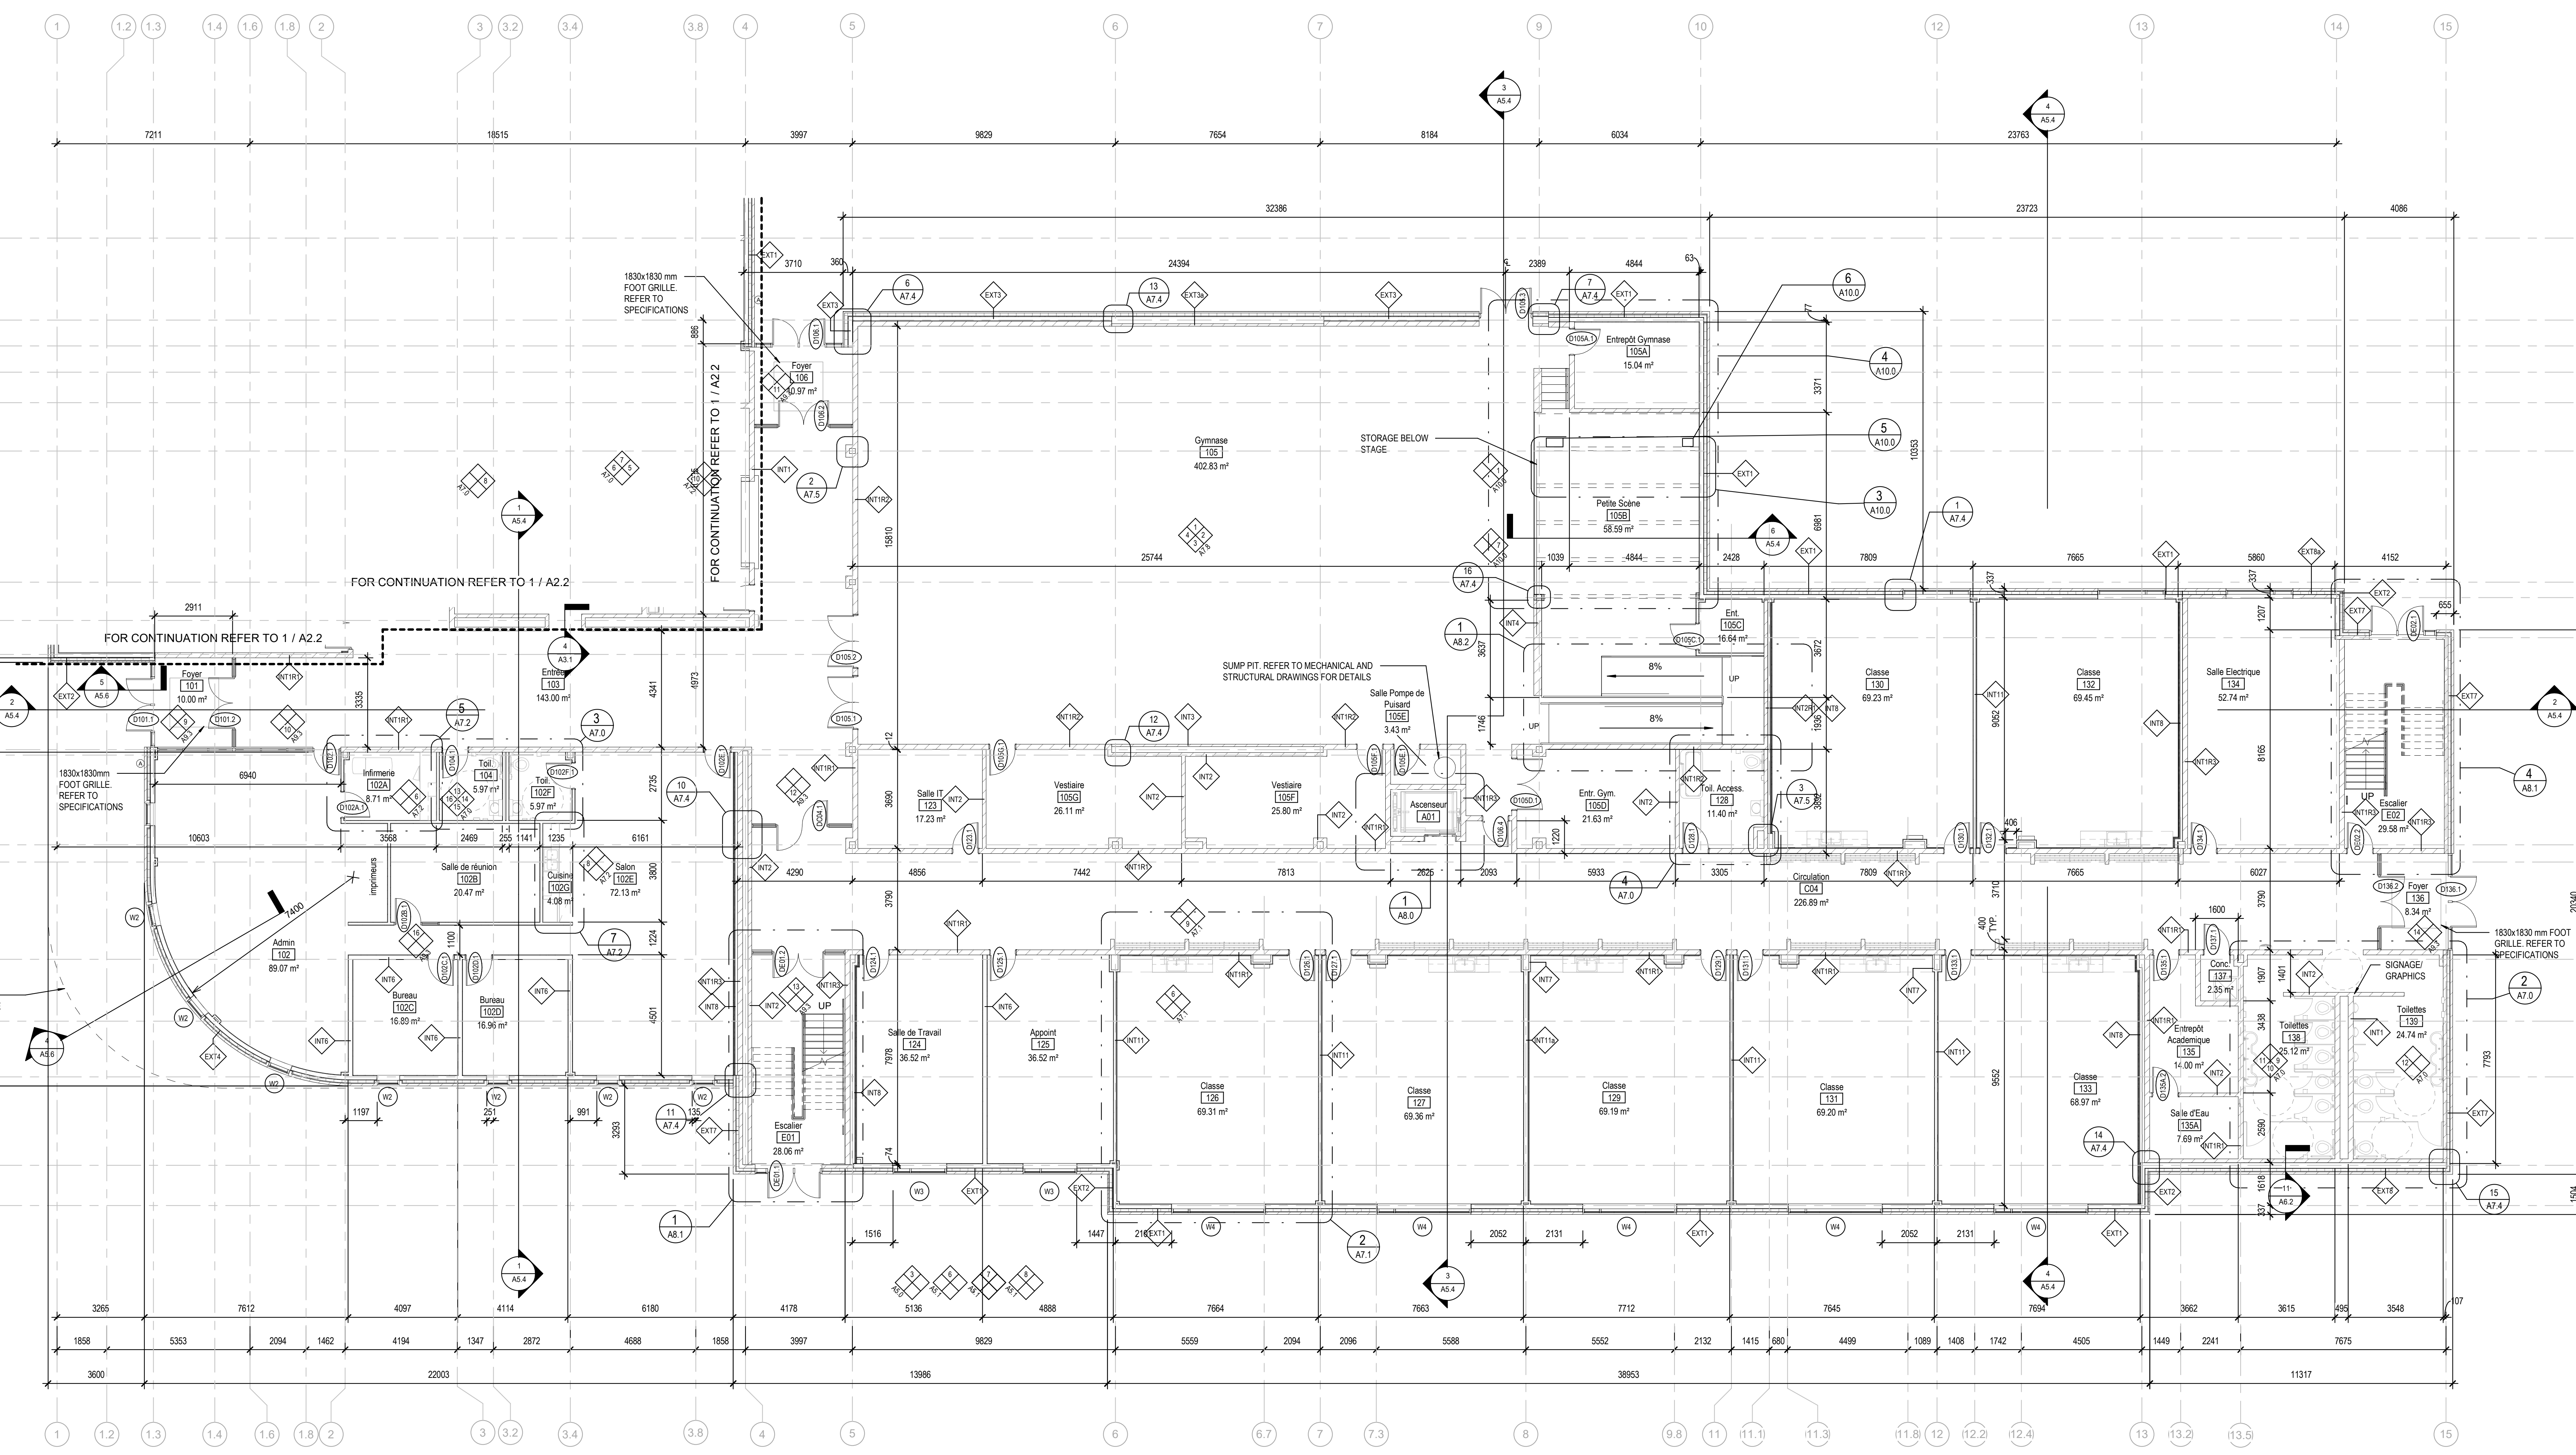

1 PART 2 PARTIAL GROUND FLOOR PLAN
1:100

6	21 MAR 2022	ISSUED FOR BID AND PERMIT
5	14 JAN 2022	ISSUED FOR 99% CD REVIEW
4	18 NOV 2021	ISSUED FOR 85% CD REVIEW
3	24 SEP 2021	ISSUED FOR 60% CD REVIEW
2	27 AUG 2021	RE-ISSUED FOR 30% CD REVIEW
1	04 AUG 2021	30% CD REVIEW

PROJECT NO.	219-00014-00	DATE	MARCH 2022
DRAWING SCALE	1:100	IF THIS BAR EXIST	SHOWING, ADJUST YOUR PLOTTING SCALE
DESIGNED BY	JD		
CHECKED BY	NM, SD, AS		
DRAWN BY	MD		


DISCIPLINE	ARCHITECTURAL
TITLE	PART 2 GROUND FLOOR PLAN
HEET NUMBER	A2.3
DATE OF ISSUE	21 MAR 2022
ISSUED FOR	ISSUED FOR BID AND PERMIT
DATE OF	21 MAR 2022




300-2611 QUEENSWAY DRIVE
OTTAWA, ONTARIO, CANADA K2B 8G2
PHONE: 613 423-3500 | WWW.WSP.COM



ÉCOLE ÉLÉMENTAIRE
BARRHAVEN-MANOTICK

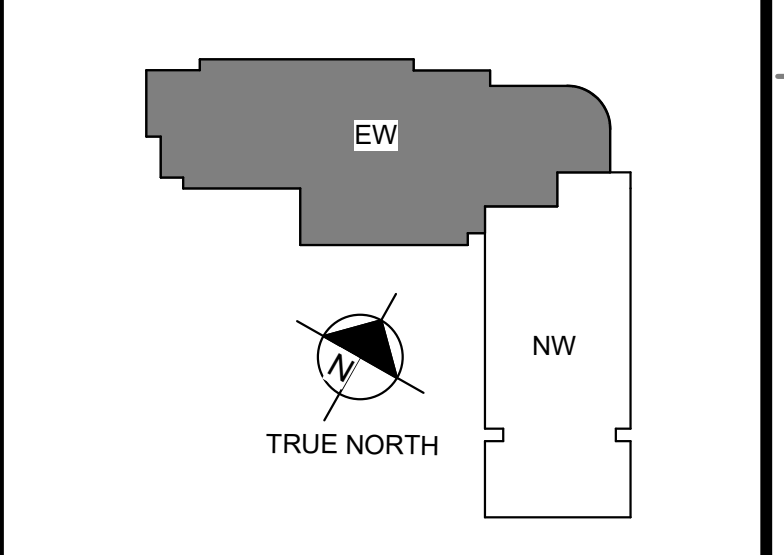

THIS DRAWING AND DESIGN IS COPYRIGHT PROTECTED AND SHALL NOT BE REPRODUCED OR TRANSMITTED IN ANY FORM OR BY ANY MEANS, ELECTRONIC OR MECHANICAL, INCLUDING PHOTOCOPYING, RECORDING, OR BY ANY INFORMATION STORAGE AND RETRIEVAL SYSTEM, WITHOUT THE WRITTEN PERMISSION OF ARCHITECTURE 49. THE CONTRACTOR SHALL CHECK AND VERIFY ALL DIMENSIONS AND UTILITY LOCATIONS AND REPORT ALL ERRORS AND OMISSIONS TO THE ARCHITECT IMMEDIATELY UPON DISCOVERY.
THIS DRAWING IS NOT TO BE SCALED.

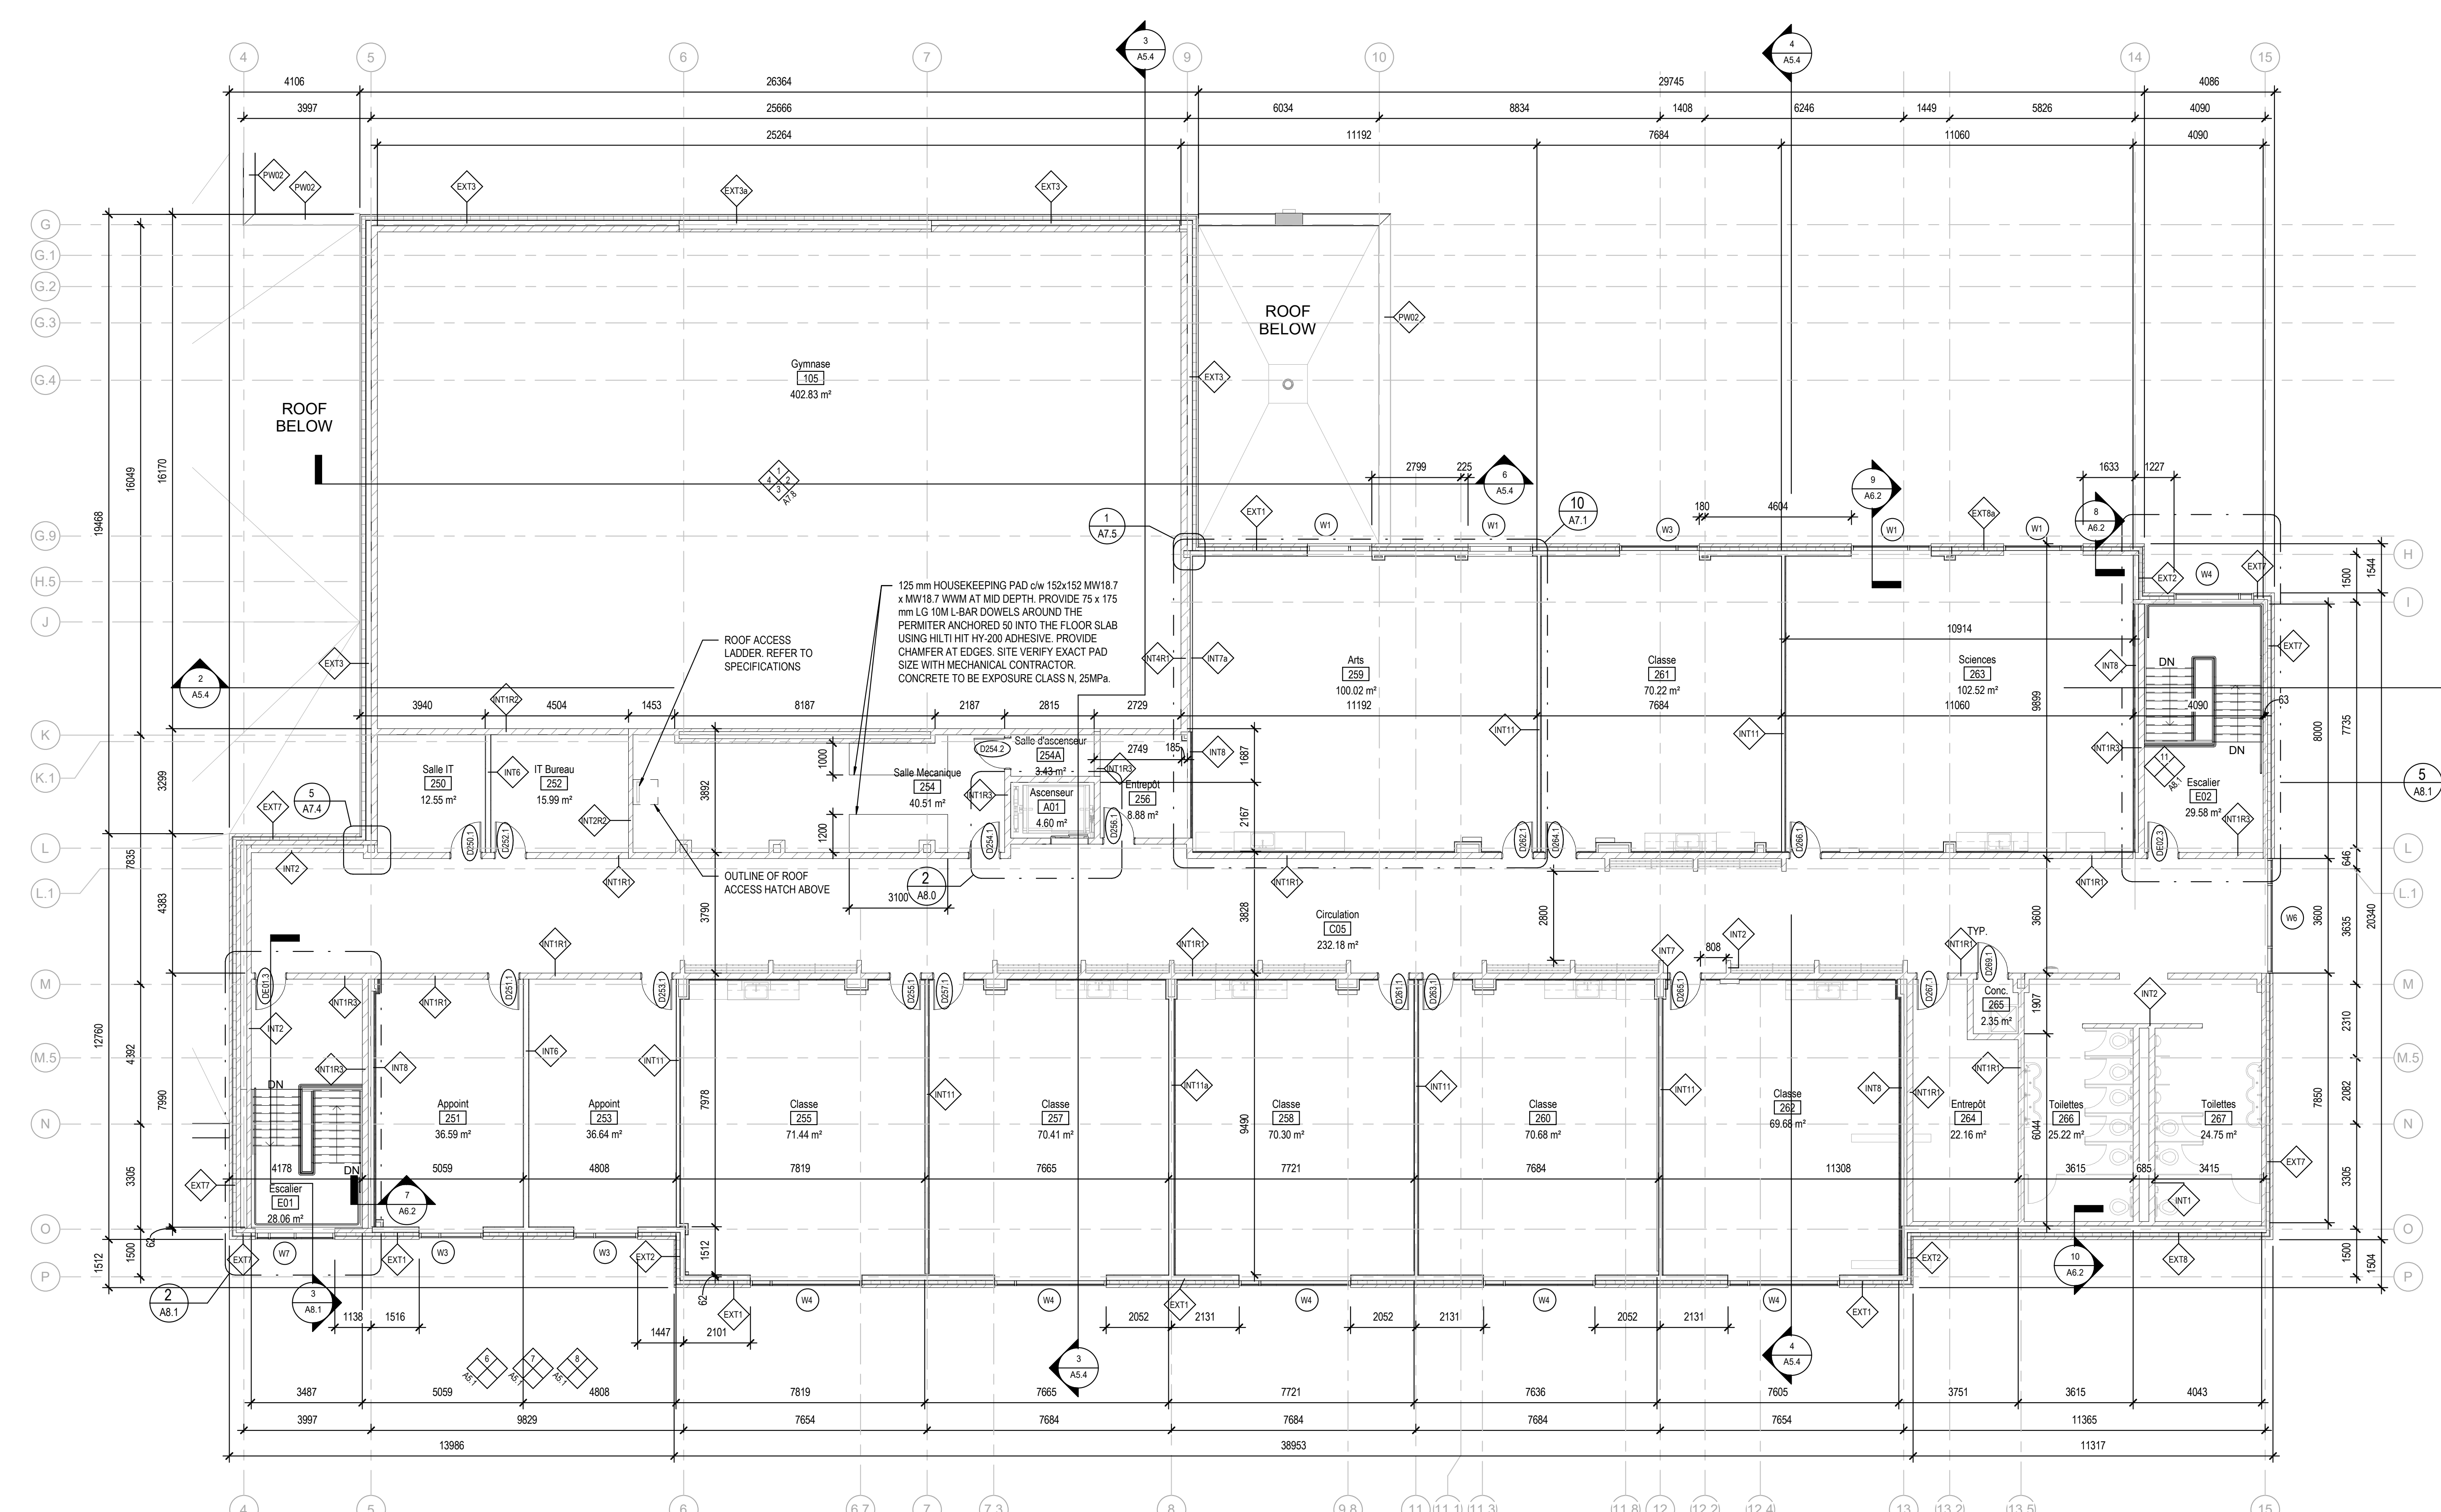

1 PART 2 PARTIAL SECOND FLOOR PLAN
1:100

6	21 MAR 2022	ISSUED FOR BID AND PERMIT
5	14 JAN 2022	ISSUED FOR 99% CD REVIEW
4	18 NOV 2021	ISSUED FOR 85% CD REVIEW
3	24 SEP 2021	ISSUED FOR 60% CD REVIEW
2	27 AUG 2021	RE-ISSUED FOR 30% CD REVIEW
1	04 AUG 2021	30% CD REVIEW

PROJECT NO.	219-00014-00	DATE	MARCH 2022
PROJECT SCALE	1:100	IF THE BAR EXIST	SHOW EXIST. ADJUST YOUR PLOTTING SCALE
DESIGNED BY	JAC	DRAWN BY	NM/SD/AS
CHECKED BY	MHC		

DISCIPLINE	ARCHITECTURAL
TITLE	PART 2 SECOND FLOOR PLAN
SHEET NUMBER	A2.4
DATE OF ISSUE	21 MAR 2022
ISSUED FOR BID AND PERMIT	6