


U T S R Q P N M L K J H G F E D C B A PA PB PC

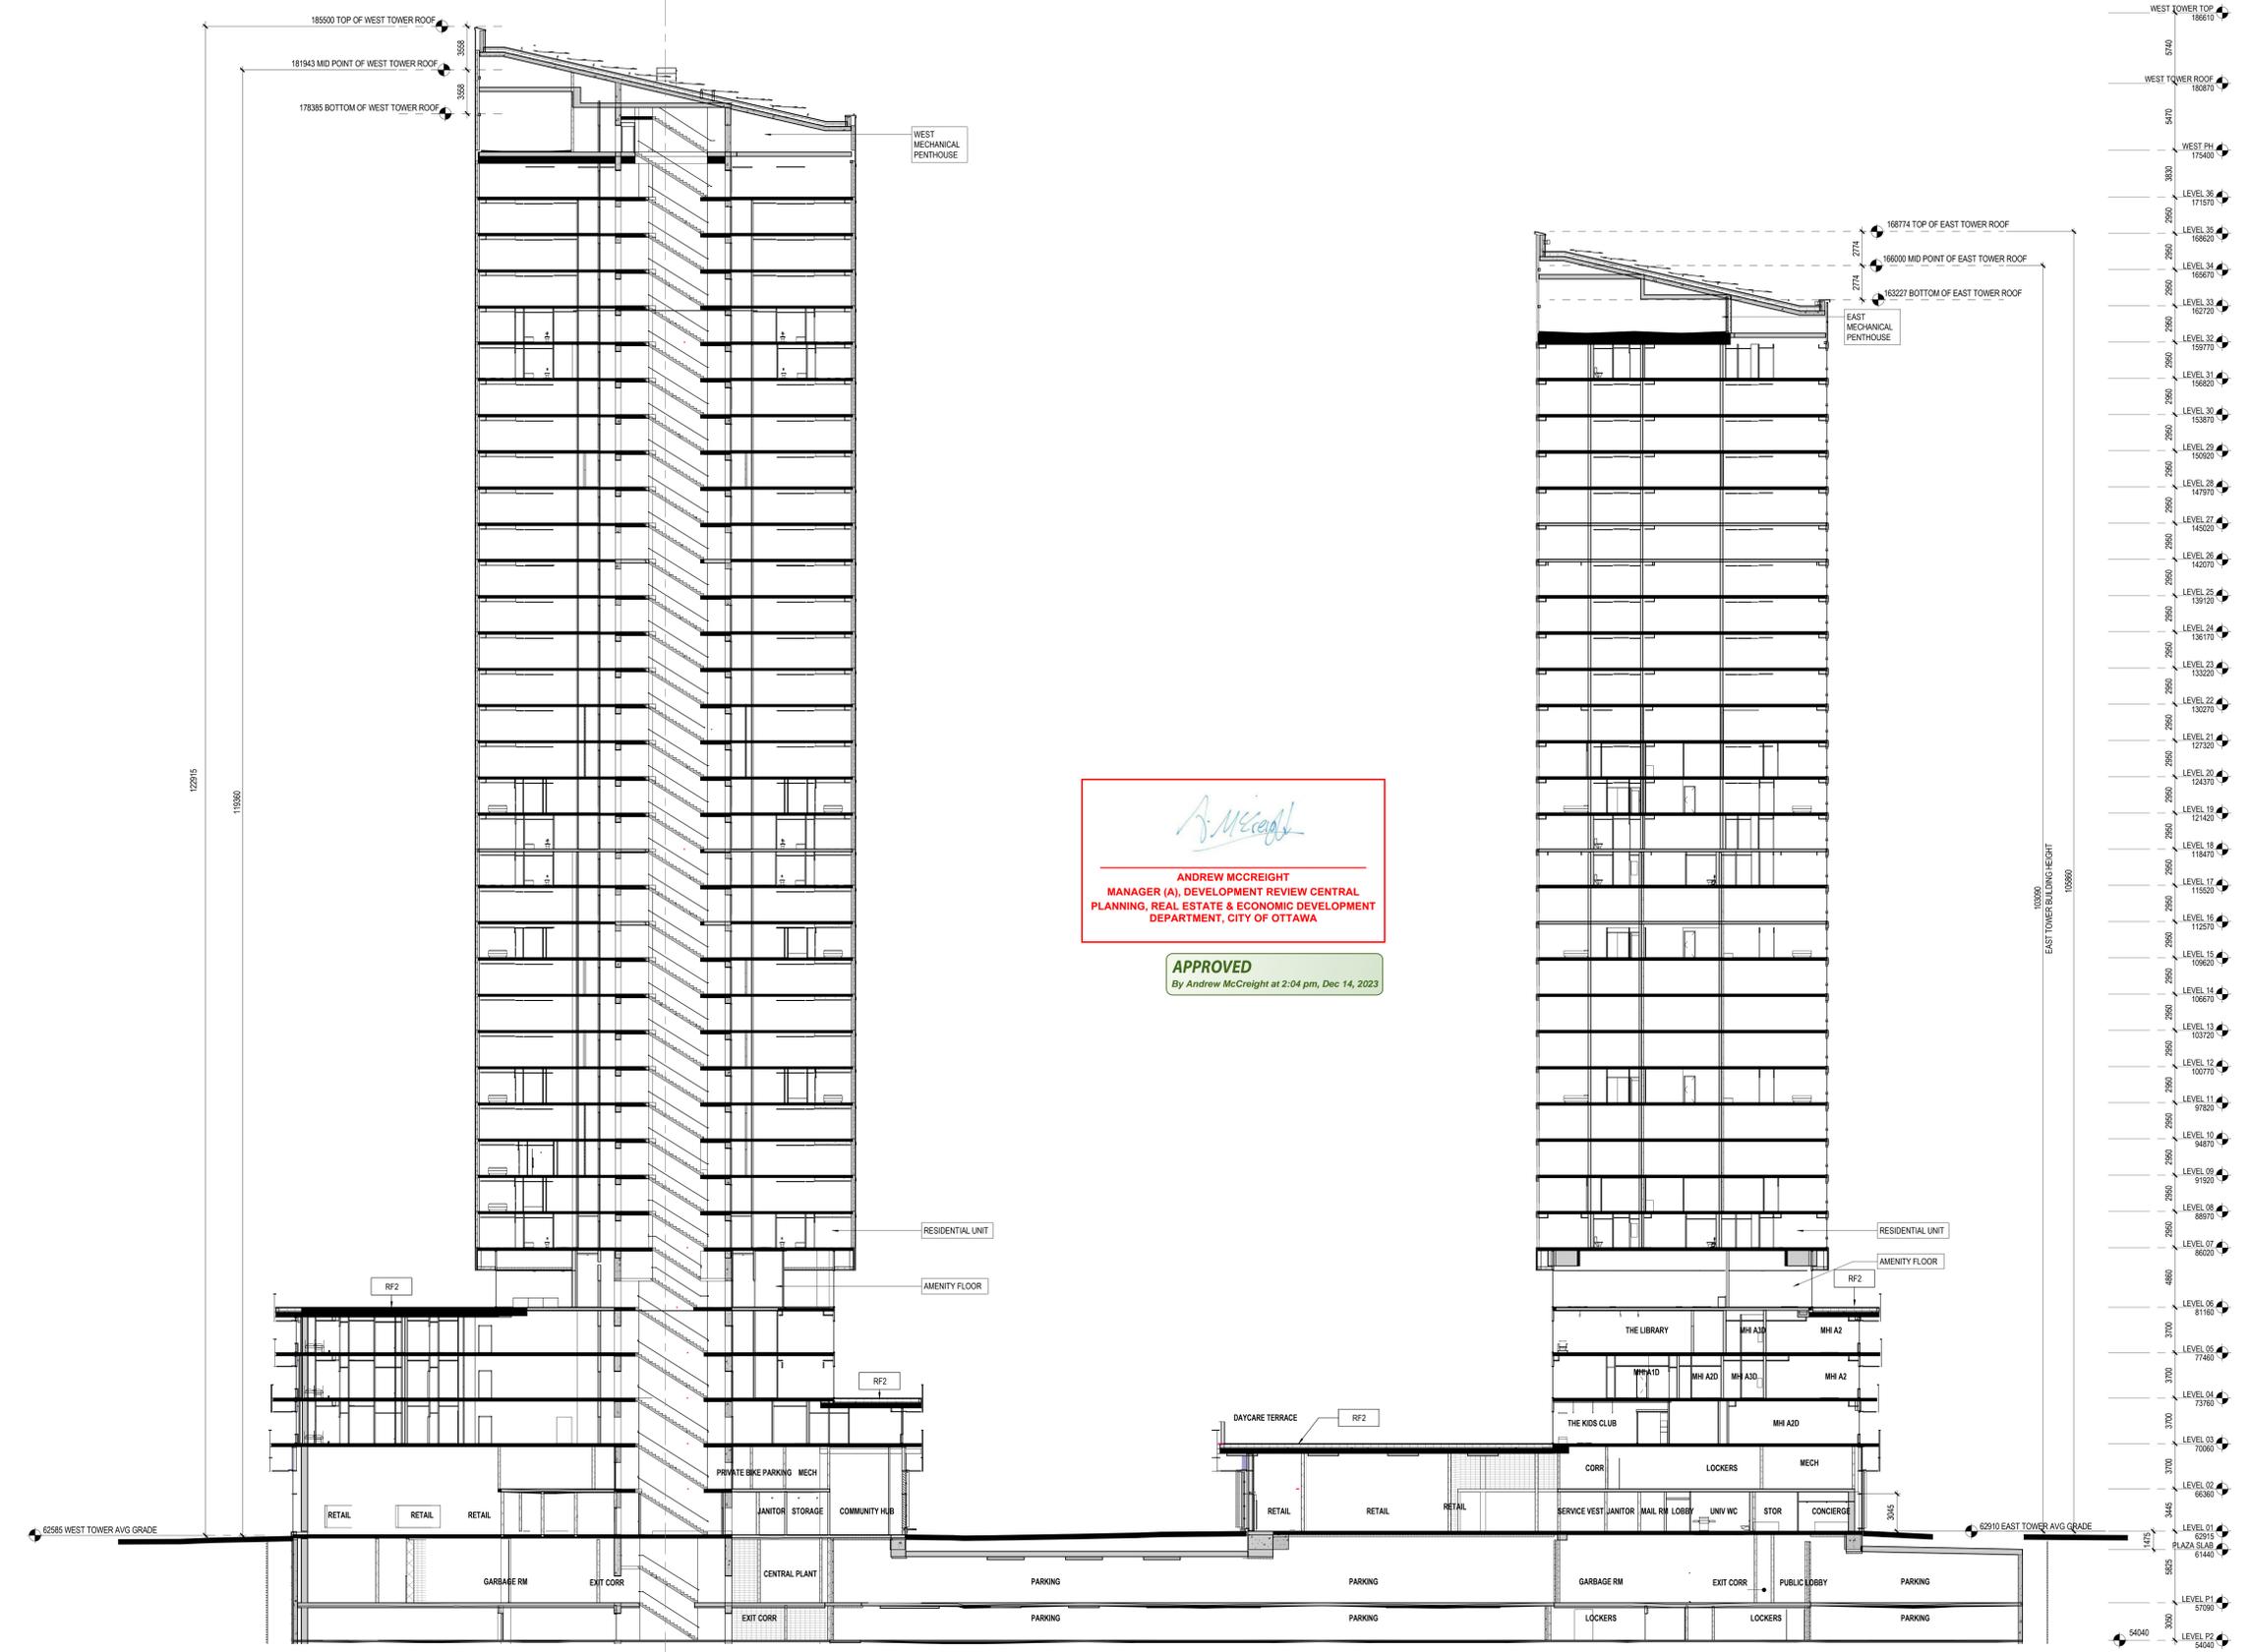

*Andrew McCreight*  
**ANDREW MCCREIGHT**  
 MANAGER (A), DEVELOPMENT REVIEW CENTRAL  
 PLANNING, REAL ESTATE & ECONOMIC DEVELOPMENT  
 DEPARTMENT, CITY OF OTTAWA

**APPROVED**  
 By Andrew McCreight at 2:04 pm, Dec 14, 2023

1 OVERALL SECTION  
 1:200

**KPMB**  
**Perkins&Will**  
 351 King Street E., Suite 1200, Toronto, Ontario, Canada M5A 0K4  
 416.977.5104  
 kpmb.com

**CONSULTANTS**  
 CIVIL: TMIG  
 8800 Dufferin St., Suite 200, Vaughan, ON L4K 0C5  
 STRUCTURAL: RJC Engineers  
 1545 Carlin Ave., Suite 304, Ottawa, ON K1Z 9P9  
 MEP: Smith+Anderson  
 1600 Carling Ave., Suite 530, Ottawa, ON K1Z 1G3  
 LANDSCAPING: PFS Studio  
 1777 W 3rd Ave., Vancouver, BC V5U 1KJ  
 CONSULTANT: Two Row Architect  
 1804 6th Line, Oshawa, ON N4A 1M0  
 CONTRACTOR: EllisDon  
 2680 Queensview Dr., Ottawa, ON K2B 6J9

**STAMP**  
 PROJECT  
**LEBRETON LIBRARY**  
**PARCEL**  
 665 Albert St  
 Ottawa, ON  
 Canada

**dream**  
 30 Adelaide St. E., Suite 301,  
 Toronto, ON M5C 3H1  
**KEYPLAN**

**ISSUE CHART**

NO.	ISSUE	DATE
4	ISSUED FOR PERM. DO	2023-08-19
7	ISSUED FOR ELEVATOR & EXCAVATION TENDER	2023-01-27
12	ISSUED FOR FOUNDATION PERMIT	2023-02-17
14	ISSUED FOR PROGRESS REVIEW	2023-03-03
15	ISSUED FOR SITE PLAN CONTROL	2023-03-24

ISSUED FOR SITE PLAN CONTROL 2023-03-24

Job Number: 442200  
 TITLE: OVERALL BUILDING SECTIONS  
 SHEET NUMBER: A22-01

3/24/2023 3:35:50 PM Autodesk Docs\U:\external\Files\Library\AEC\Drawn\_Lib\Lebron\_RSZ\_Plan.dwg

DOT-12-22-0089

#18916