




NOTE: TREE PLANTING SUBSTRATE WILL BE COMPRISED OF A MIXTURE OF SOIL CELLS, GROWING MEDIUM, AND STRUCTURAL SOILS SUFFICIENT TO PROVIDE REQUIRED SOIL VOLUMES FOR HEALTHY TREE ROOT NETWORKS.

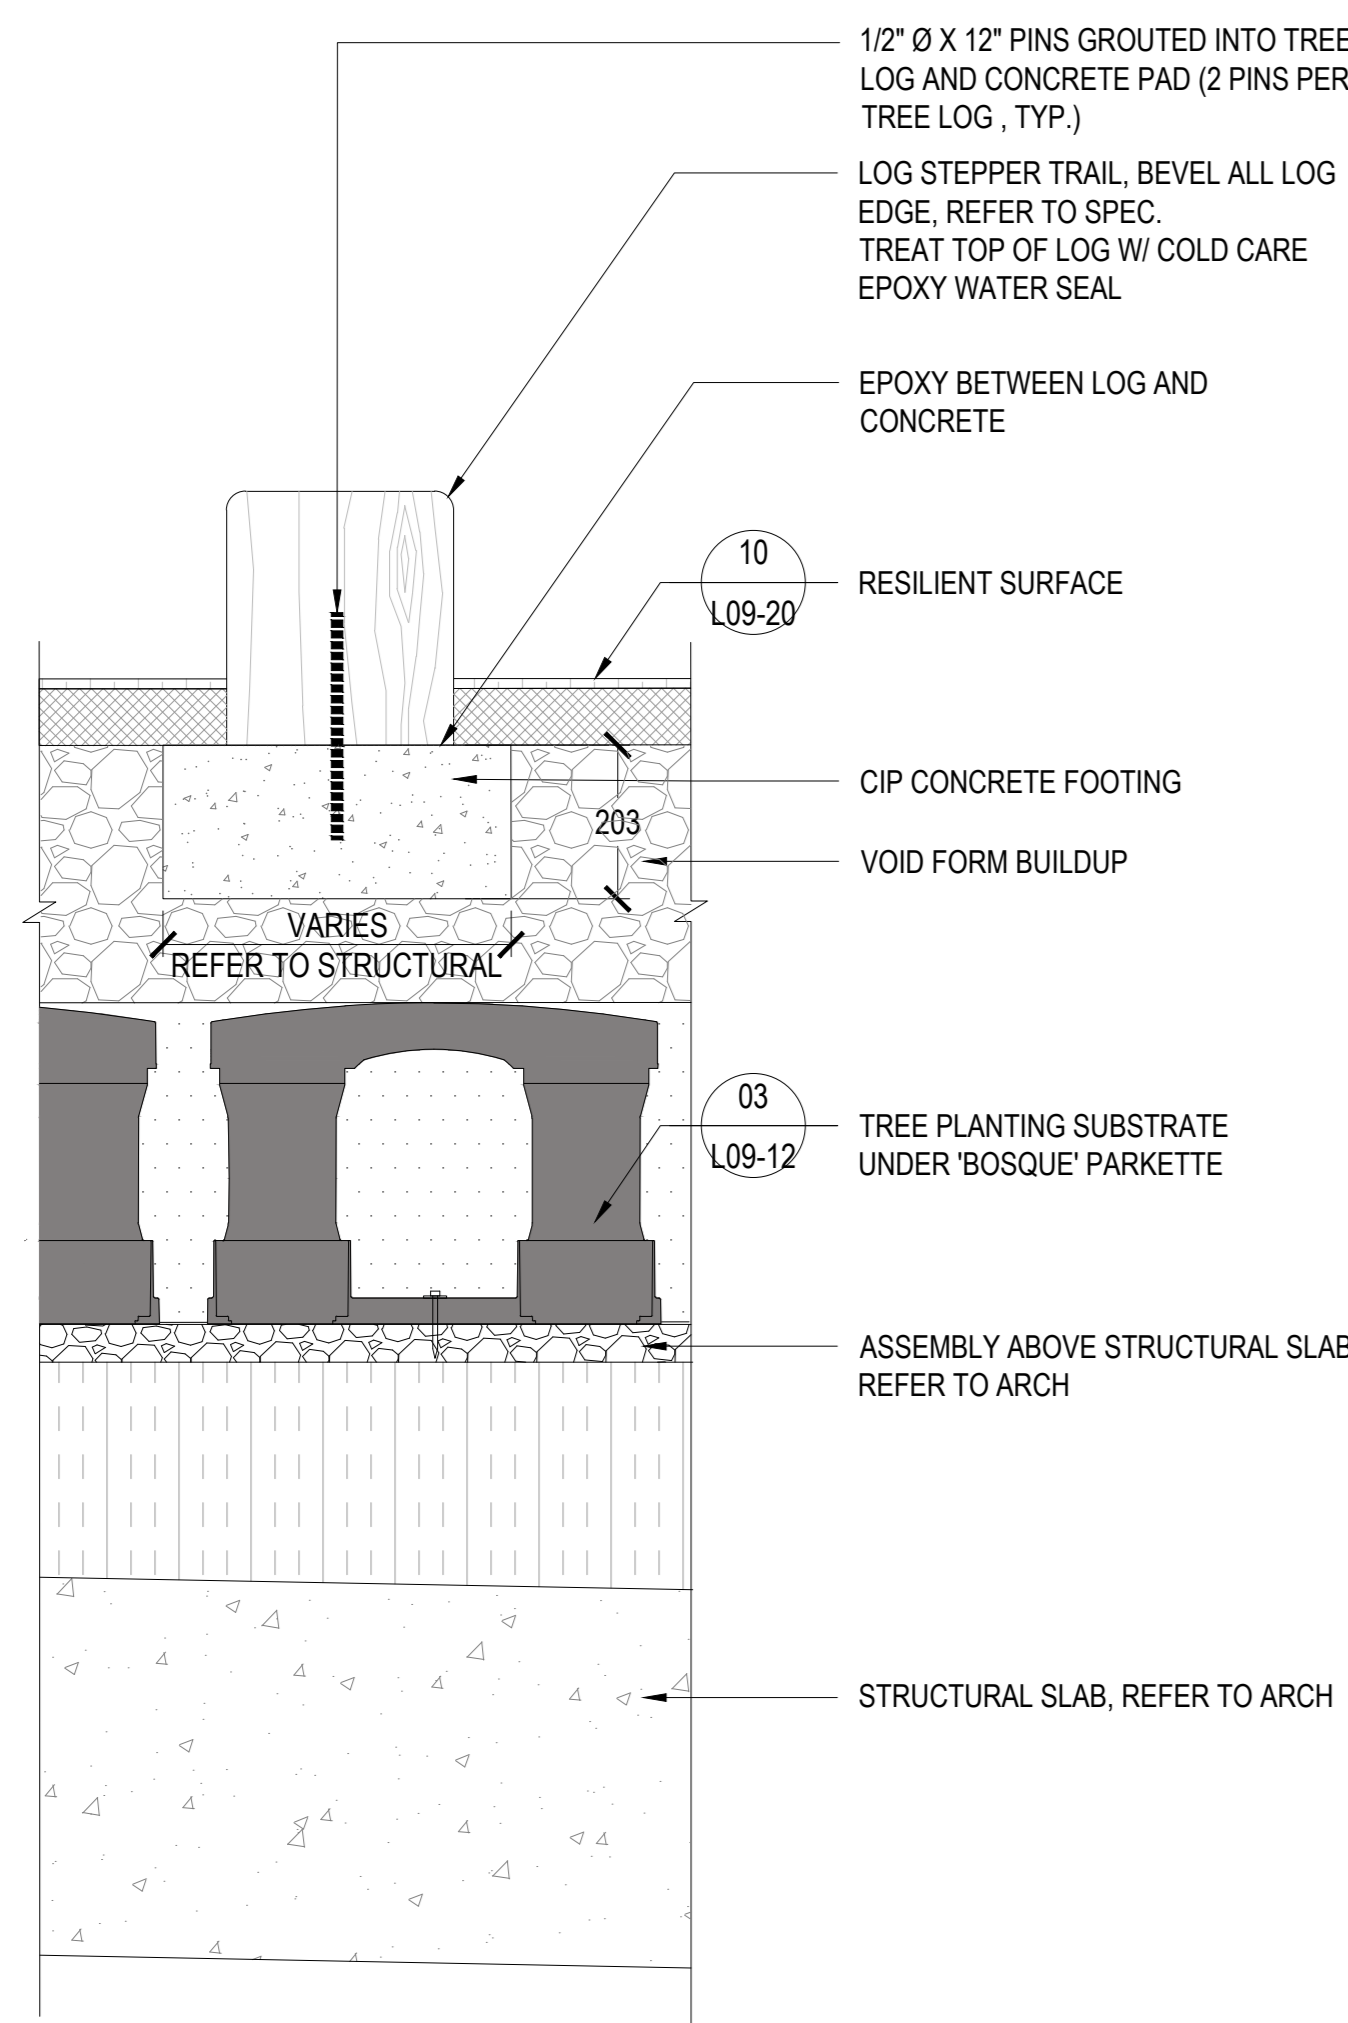


01 TYPICAL LOG STUMP
SCALE: 1:10

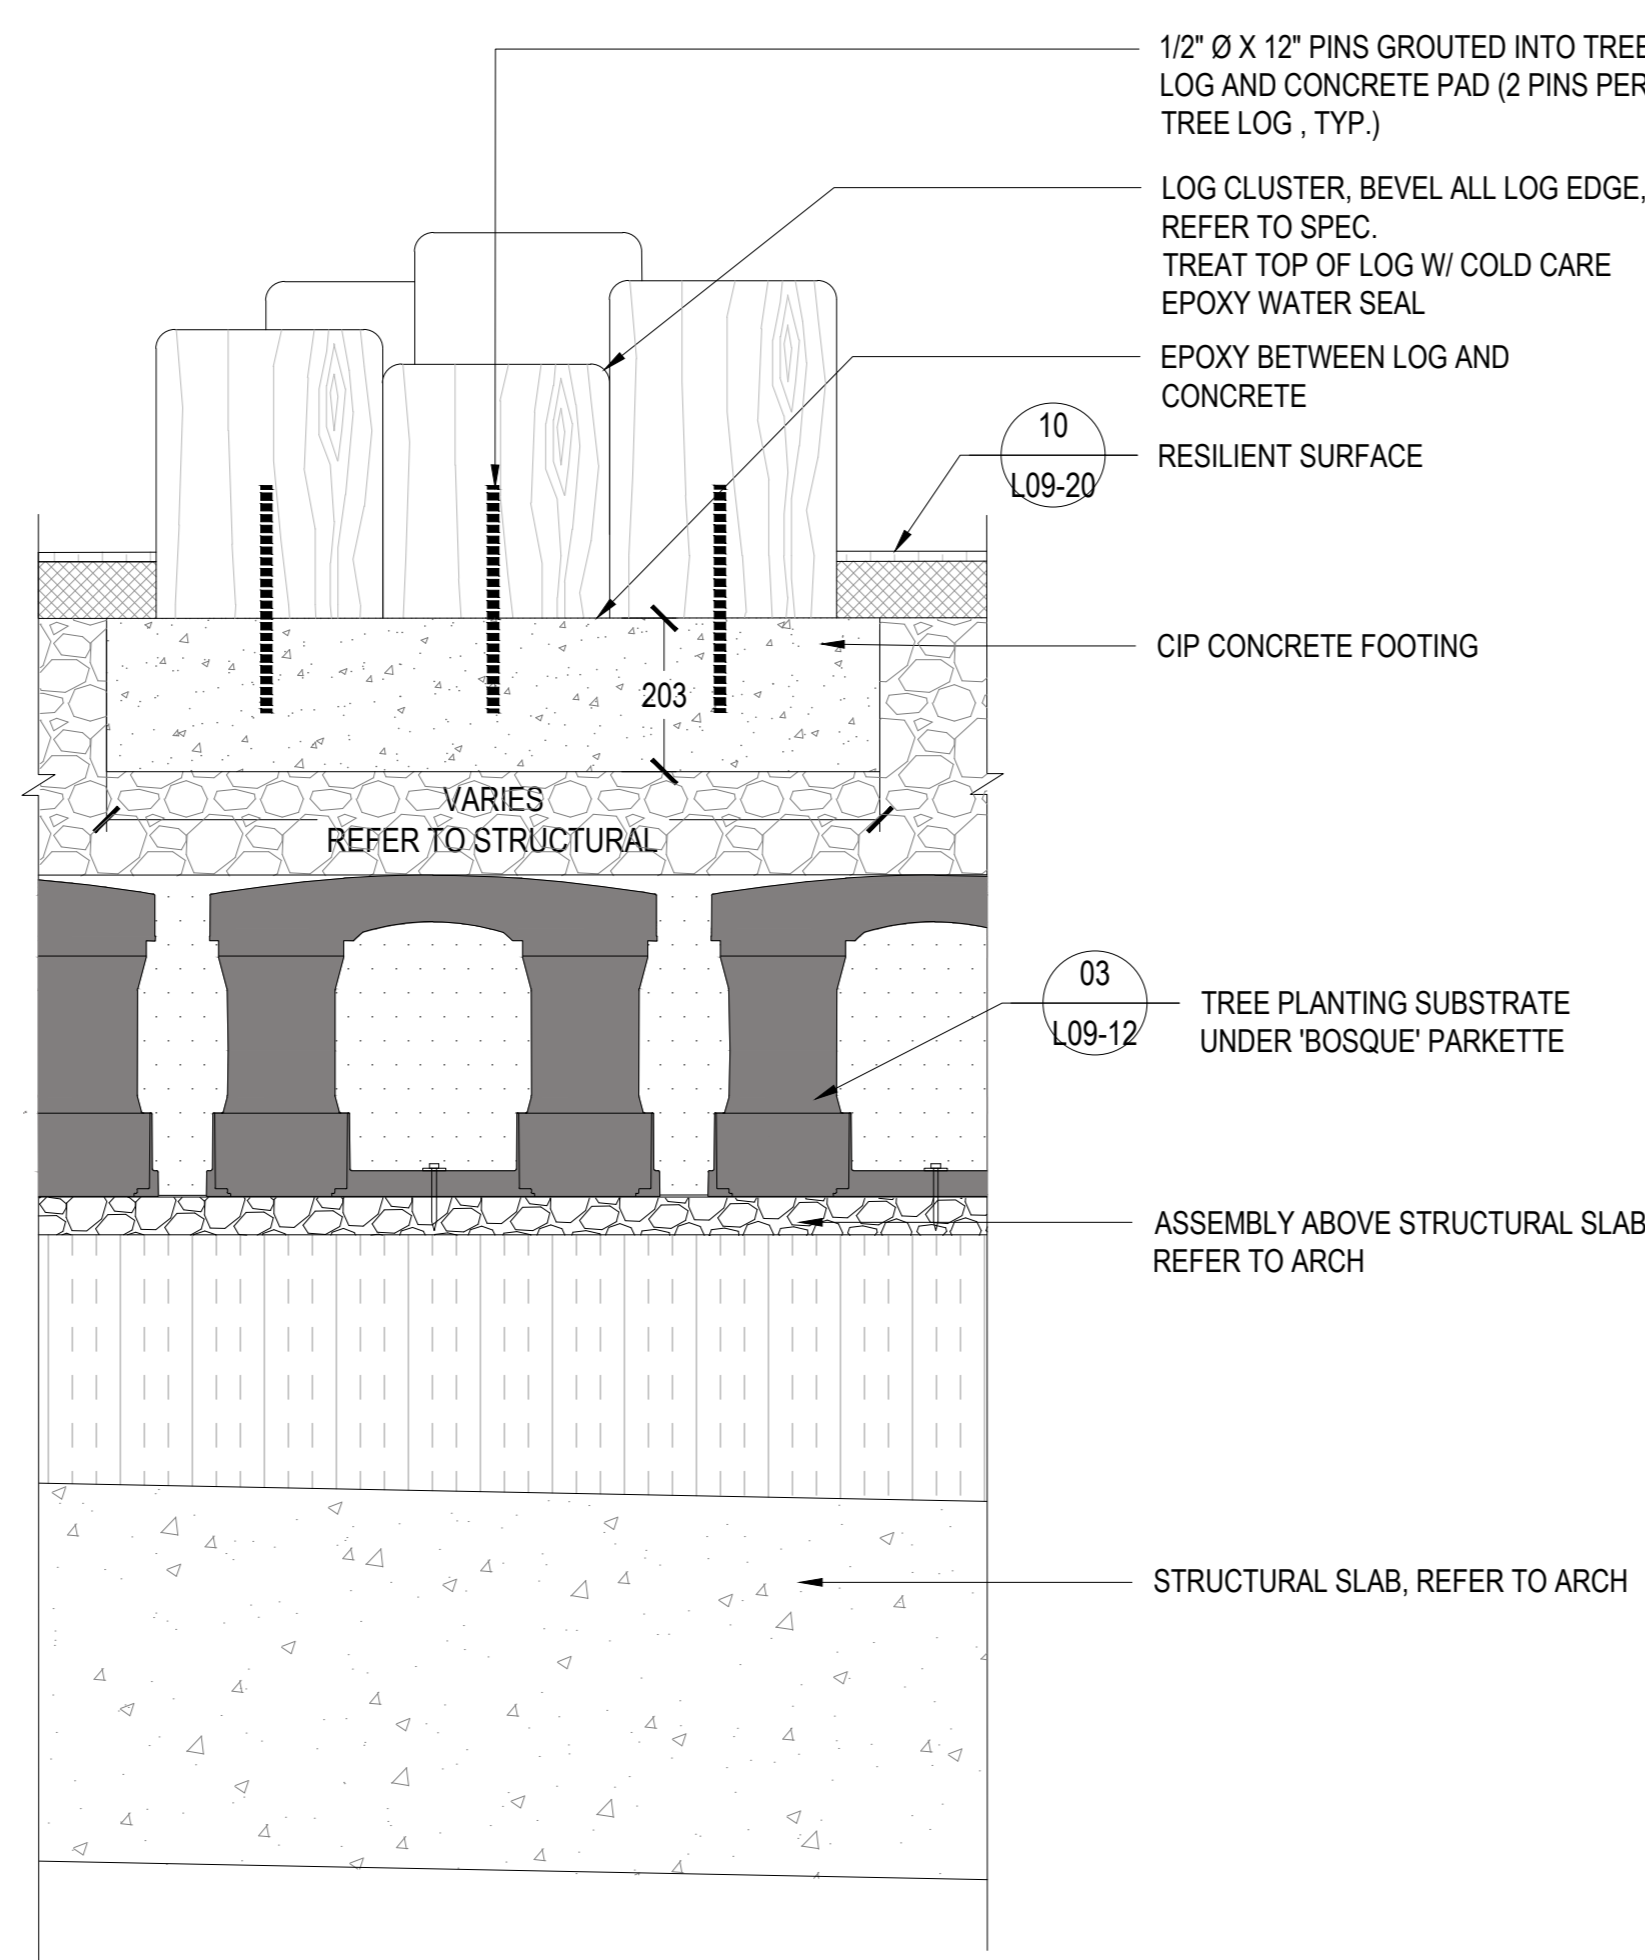

02 TYPICAL LOG CLUSTER
SCALE: 1:10

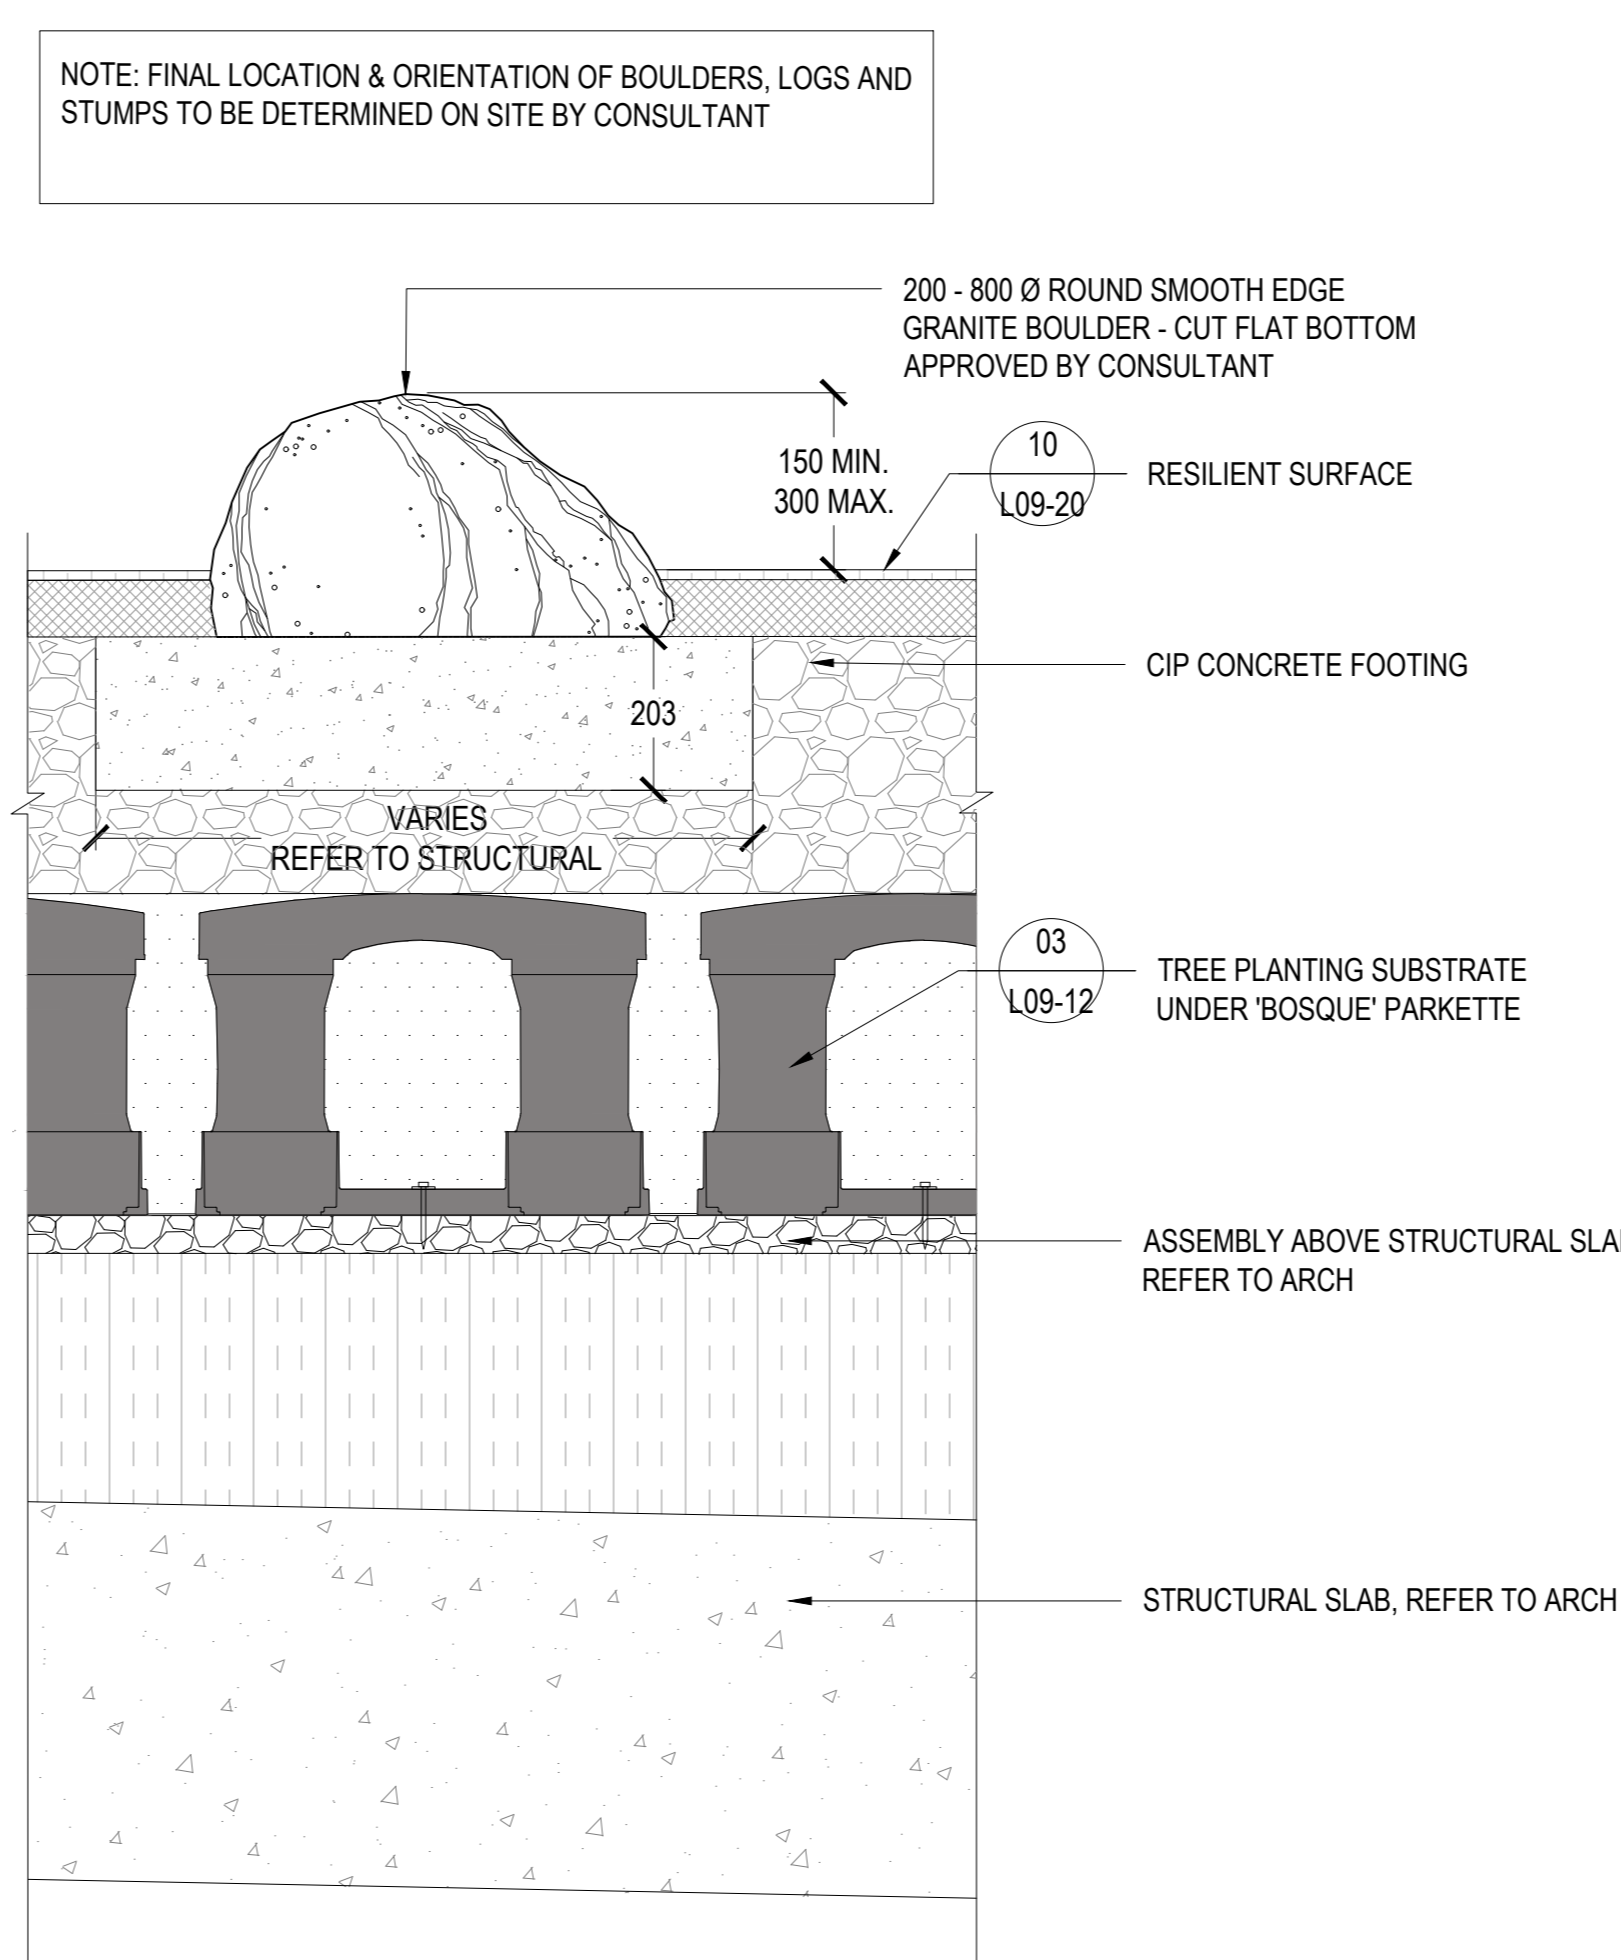

03 TYPICAL PLAY BOULDER
SCALE: 1:10

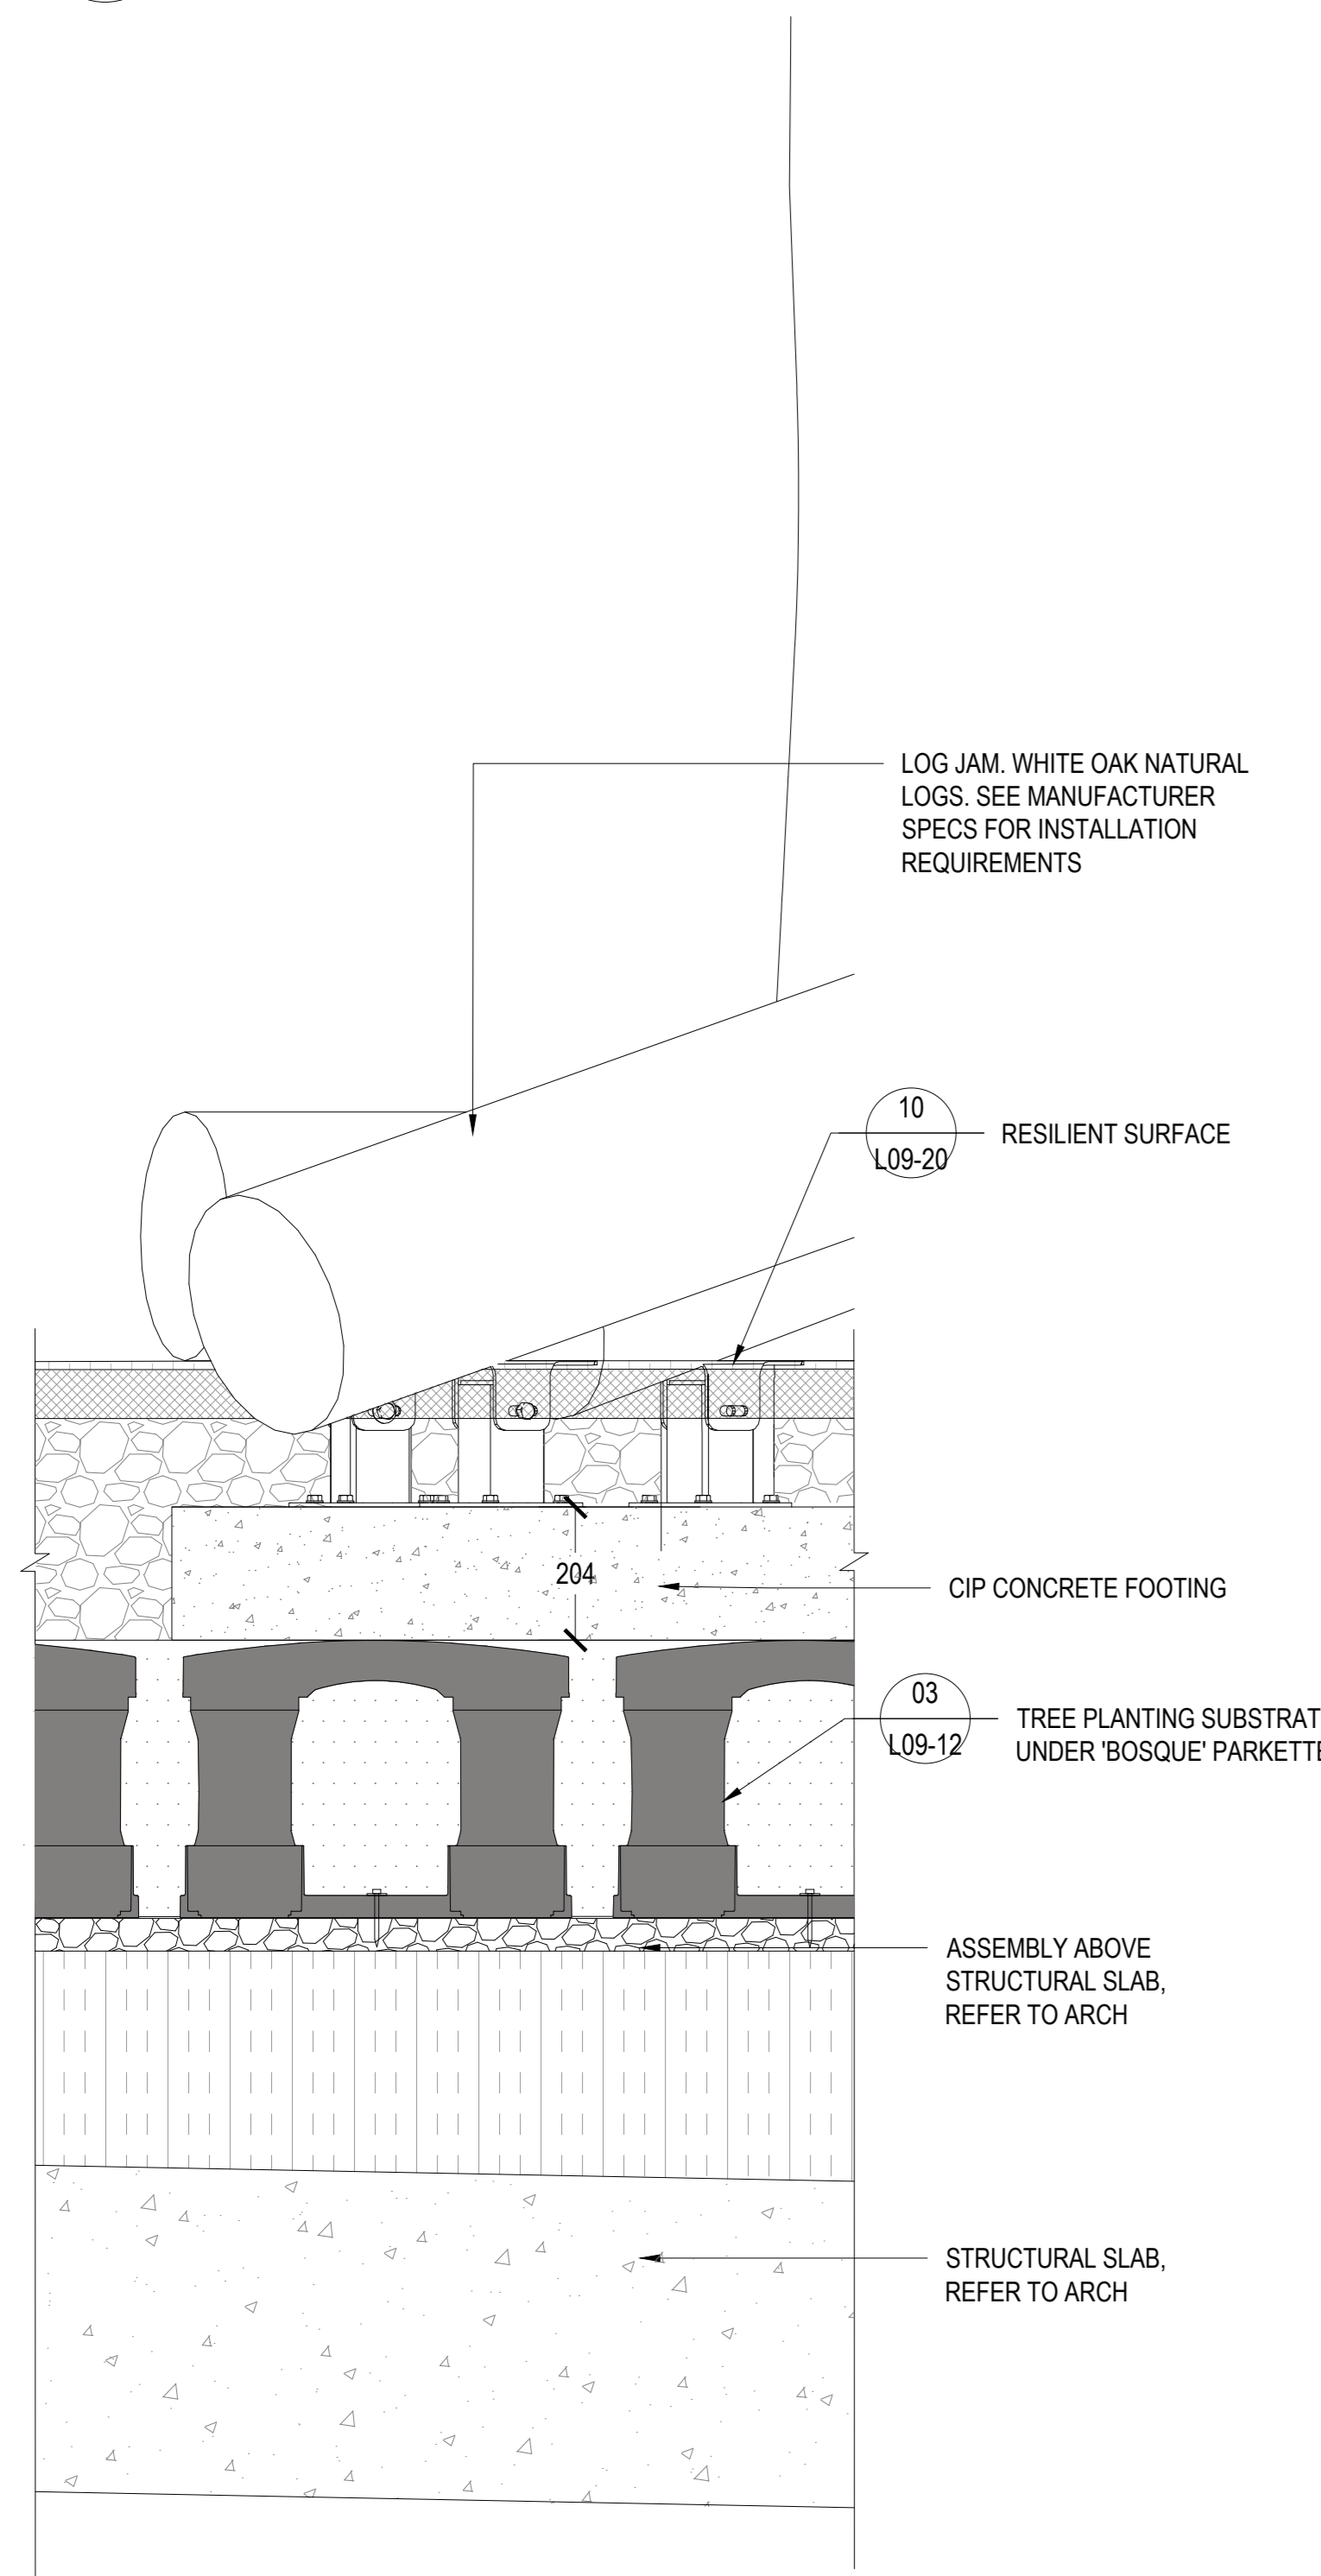


04 LOG JAM FOOTING
SCALE: 1:10

Andrew McCreight
ANDREW MCCREIGHT
MANAGER (A), DEVELOPMENT REVIEW CENTRAL
PLANNING, REAL ESTATE & ECONOMIC DEVELOPMENT
DEPARTMENT, CITY OF OTTAWA

APPROVED
By Andrew McCreight at 2:08 pm, Dec 14, 2023

CONSULTANTS

- TMIG
8800 Dufferin St., Suite 200, Vaughan, ON L4K 0C5
- RJC Engineers
1545 Carlin Ave., Suite 304, Ottawa, ON K1Z 8P9
- Smith+Andersen
1600 Carling Ave., Suite 530, Ottawa, ON K1Z 1G3
- PFS Studio
1777 W 3rd Ave., Vancouver, BC V6J 1K1
- Two Row Architect
1804 6th Line, Oshawa, ON N6A 1M0
- EliSDan
2680 Queensview Dr., Ottawa, ON K2B 6J9

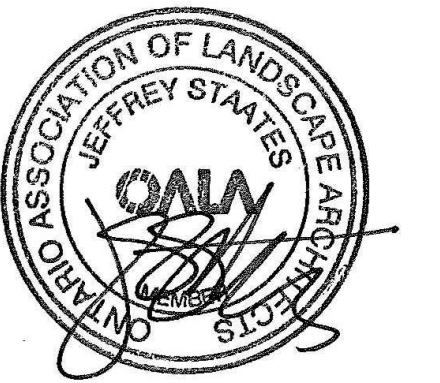

PROJECT

LEBRETON LIBRARY
PARCEL
665 Albert St
Ottawa, ON
Canada



DREAM
30 Adelaide St. E., Suite 301,
Toronto, ON M5C 3H1
KEYPLAN

ISSUED FOR SITE PLAN CONTROL - NOT FOR CONSTRUCTION 2023-03-24

ISSUE CHART

NO.	REVISION	DATE
1	ISSUED FOR SITE PLAN CONTROL	2023-03-24
2	REVISION FOR PUBLIC REVIEW	2023-04-01
3	REVISION FOR PUBLIC SUBMISSION	2023-04-01
4	REVISION FOR FINAL APPROVAL	2023-04-01

Job Number

TITLE

LANDSCAPE DETAILS
PLAY ELEMENTS
GROUND LEVEL

SHEET NUMBER

L09-70